

**Street Sign Basics updated 4-27-21**

- Please refer to the checklist comments made on the Building Permit or Development review comments.
- There shall be no punctuation or unapproved designations included in the street signs.
- Cross blades are required at all intersecting streets and signs shall be positioned so that the blades are parallel to the corresponding street.
- Private street signs are to be installed on the right side, as you are facing the entrance drive to the new named street.
- 'All' street signs are to be installed for the development, prior to approving any building permits.
- An inspection of all installed street signs is required. Signs shall reflect the street name and designations approved by E911 Addressing, as noted through Development Review project comments. Contact Addressing after signs are installed for inspection 407-665-5045, 407-665-5191, 407-665-5190 or email: [addressing@seminolecountyfl.gov](mailto:addressing@seminolecountyfl.gov).
- For Street Sign requirements please contact the Seminole County Traffic Engineering Division at 407-665-5677
- Street signs shall be securely mounted with a minimum height of 6 foot.

Below are examples of designations to be abbreviated per MUTC Section 2E.17.

• Avenue	AVE	Parkway	PKWY
• Boulevard	BLVD	Pass	PASS
• Causeway	CSWY	Place	PL
• Circle	CIR	Point	PT
• Court	CT	Road	RD
• County Road	CR	Run	RUN
• Cove	CV	State Road	SR
• Drive	DR	Street	ST
• Highway	HWY	Terrace	TER
• Lane	LN	Trail	TRL
• Loop	LOOP	Way	WAY

**Street Sign Standards**

Overhead Illuminated Street ID Specs:

White legend and border. Material is white translucent Lexan with Translucent Green 3M 1177 EC film background or for retroreflective panel use clear Lexan sheeted with 3M DG3 4090T sheeting with Translucent Green 3M 1177 EC film background. Border and radius will vary based on type of street id body used. Font is Highway Gothic upper and lower case with a minimum of 8 inch upper / 6 inch lower case letters. Length and width varies with street name or names.



Overhead Aluminum ID Specs:

White DG3 legend and border with Translucent Green 3M 1177 EC film background, Font is Highway Gothic upper and lower case with a minimum of 8 inch upper / 6 inch lower case letters. Border is 1 inch with 1.5 inch radius. Length and width varies with street name or names.




Ground Mount:

White HIP or better legend and border with Translucent Green 3M 1177 EC film background. Font is Highway Gothic (B) or (C) upper and lower case with a minimum of 6 inch upper / 4.5 inch lower case letters. Border is .5 inch with 1 inch radius. Standard sizes of 24 in x 9 in / 30 in x 9 in / 36 in x 9 in and 42 in x 9 in. Any length over 42 inch is used only if necessary. Blades will be mounted to both sides of a twist bracket, which is then mounted inside the u-channel, behind stop sign. The Seminole County logo is used only at County maintained roads and is 5 inch x 3inch, centered vertically and should be positioned to the left of the street name. No logo or empty space for private roads.



# APPENDIX "A" STANDARD DETAILS

DO NOT ADD PUNCTUATION TO SIGNS (EX: NO PERIODS, COMMAS, PARENTHESES, ETC.)

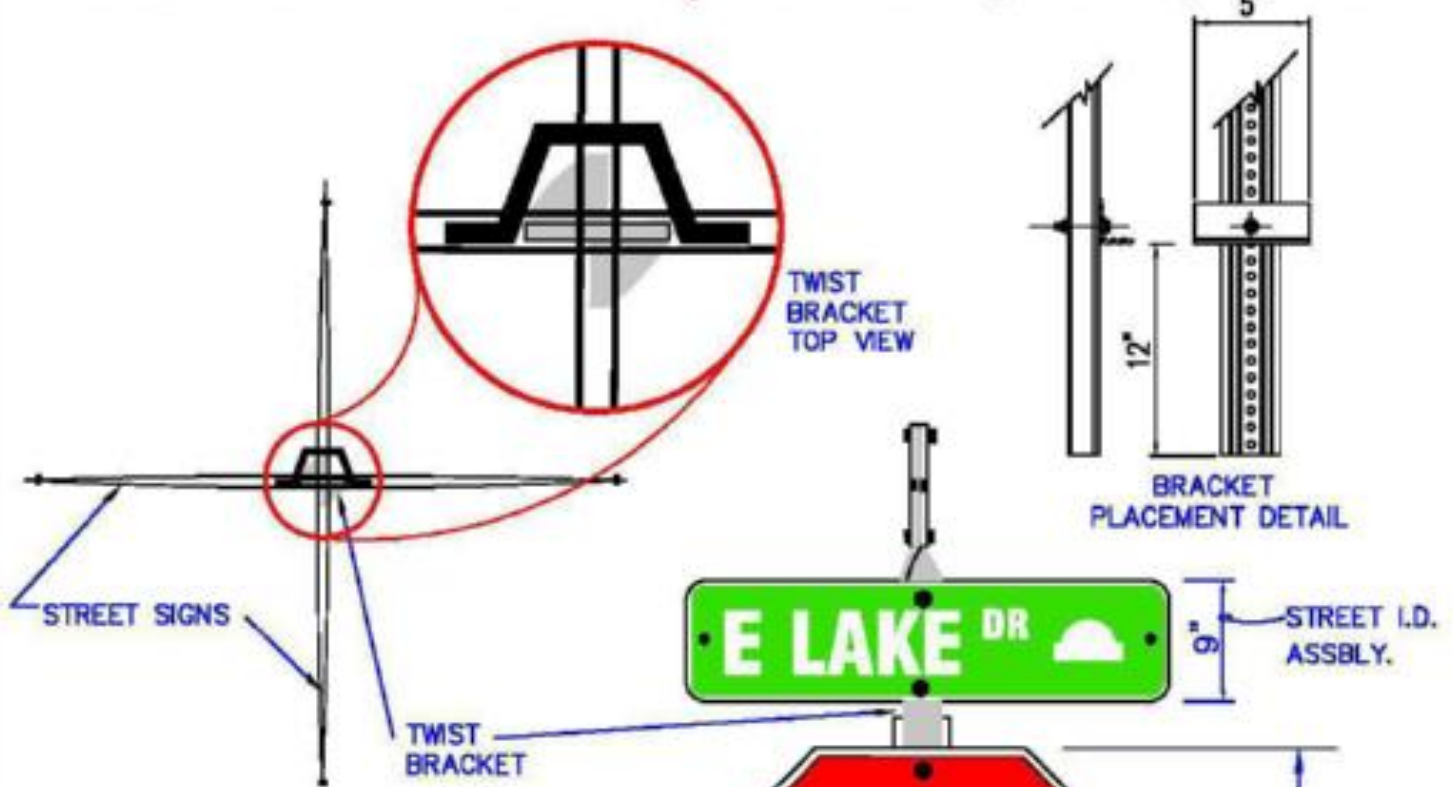

White Legend/Green Background  
 .5" White Border .75" Radius  
 High Intensity Materials  
 Font 6" Hwy Gothic Upper Case  
 Sizes:  
 24" Length x 9" Height  
 30" Length x 9" Height  
 36" Length x 9" Height  
 42" Length x 9" Height  
 Mount on Twist Bracket, on 12 ft  
 U-channel, above stop sign.

USE 36" STOP SIGN ON ROADWAYS ACCESSING  
 ARTERIAL OR HIGHER CLASSIFICATION  
 INTERNAL STOP SIGN = 30"  
 MAIN ENTRANCE STOP SIGN = 36"

(in compliance with Traffic Ordinance #82-39  
 Florida Statue Chapter 316)

## SIGNING AND MARKING

1.6.9

N.T.S.  
Rev. 7-13-05



### TRAFFIC ENGINEERING

140 BUSH LOOP  
 SANFORD, FLORIDA 32773  
 (407) 665-5677

# T-17

EXHIBIT