



240 200 160 120 80 40 0 40 80 120 160 200

Subsoil Exc. Regular Exc. Embankment
A V A V A V


SURVEY SR 434

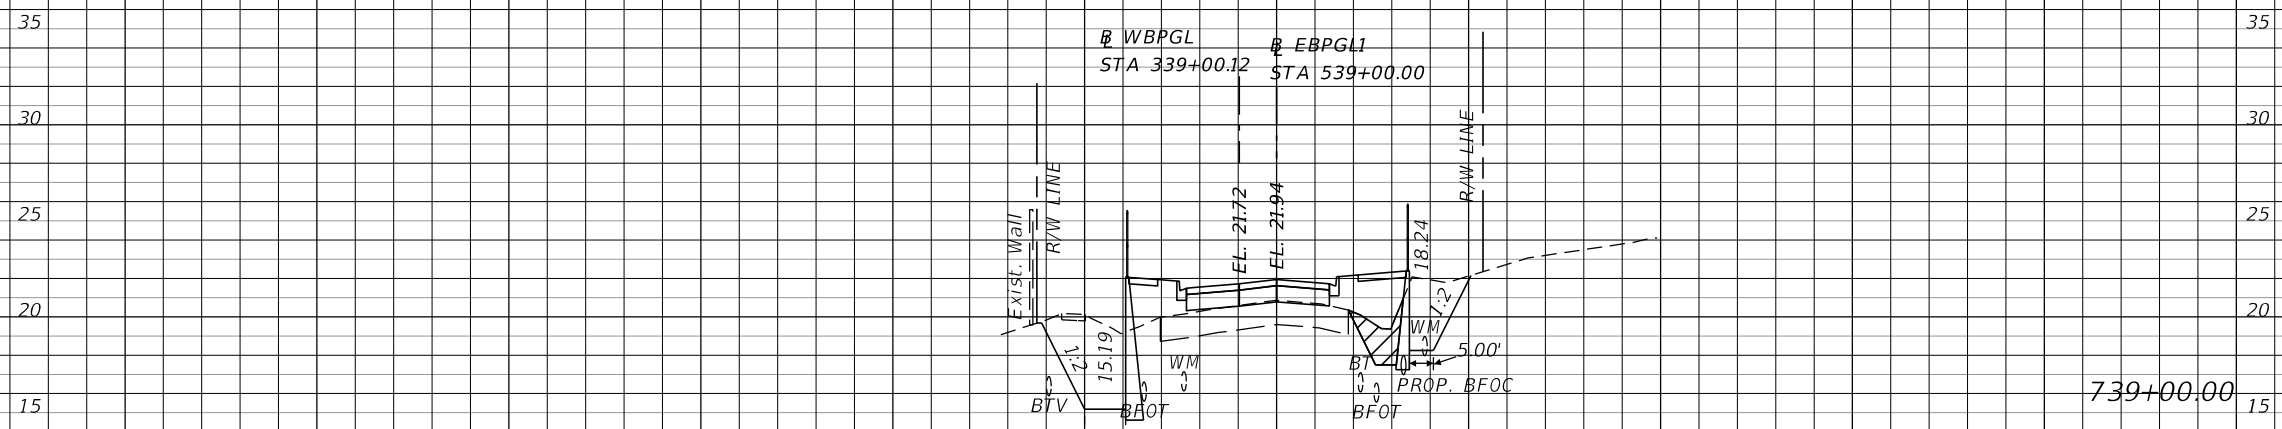

739+00.00

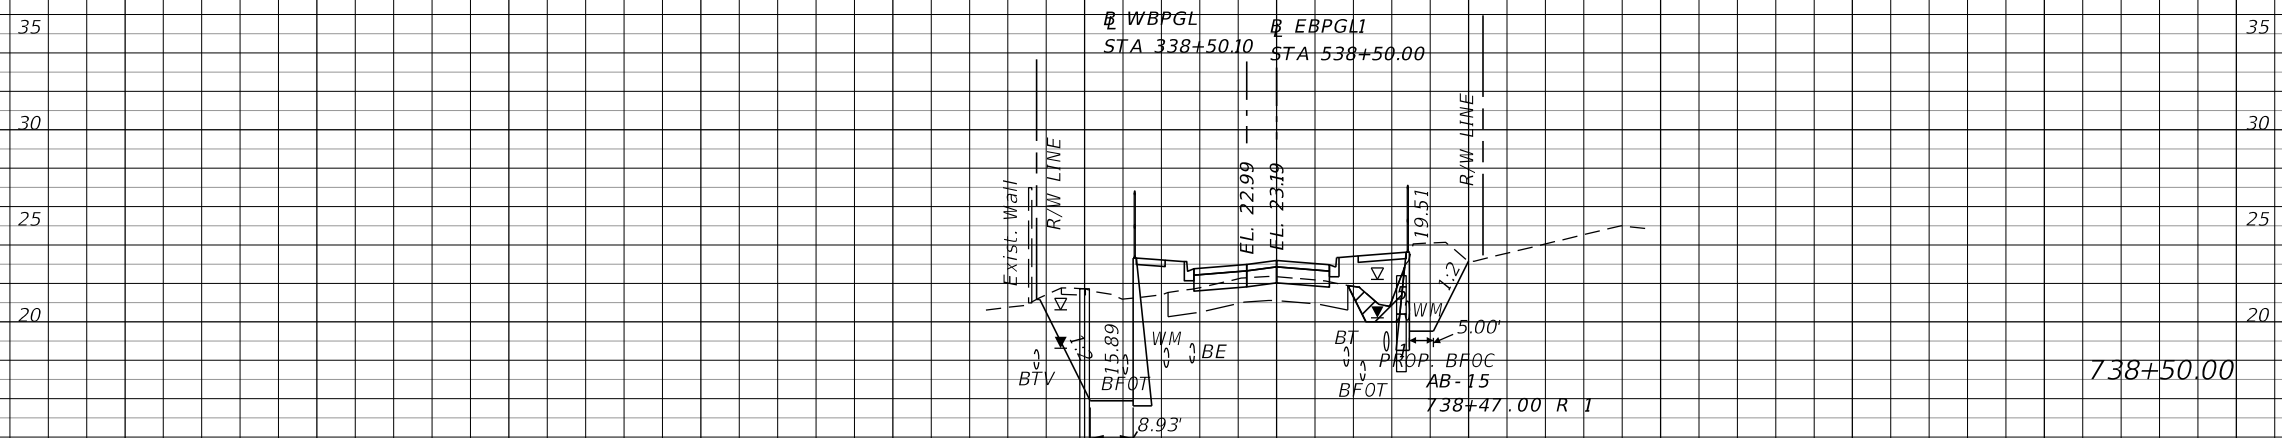

738+50.00

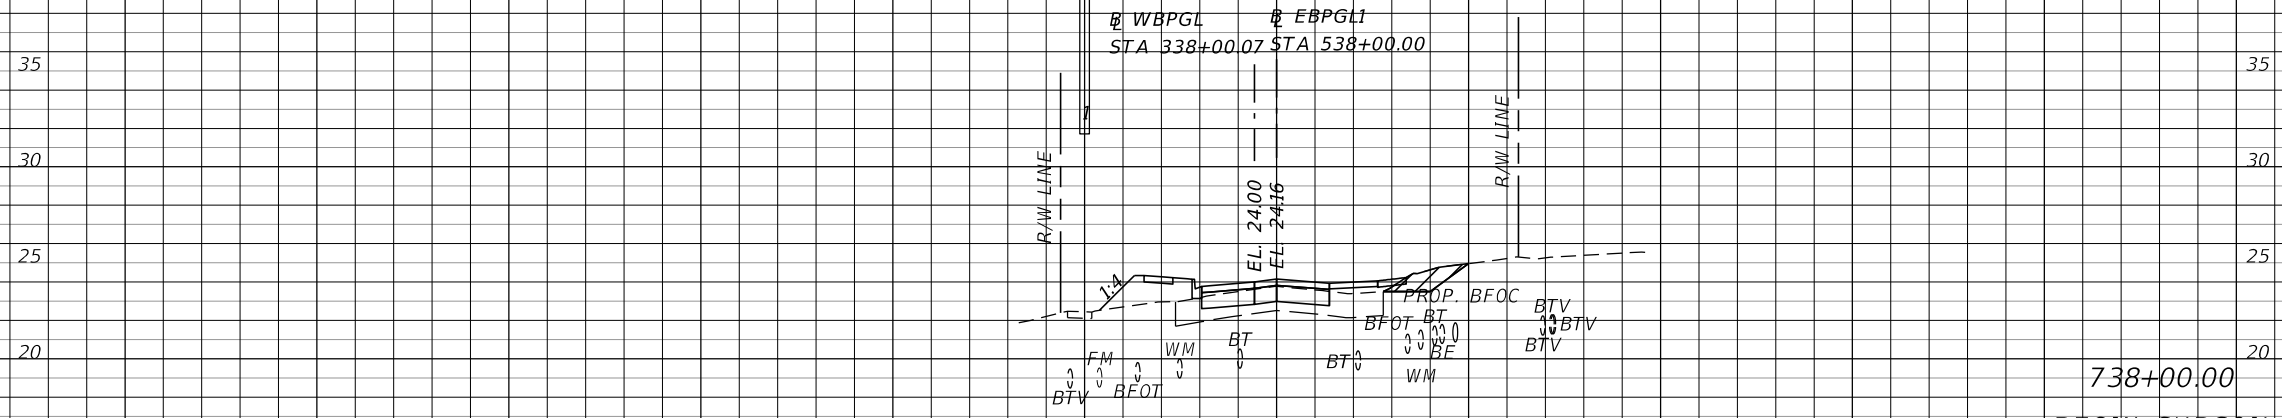

738+00.00

BEGIN SUBSOIL REMOVAL STA. 738+00.00

SURVEY SR 434

240 200 160 120 80 40 0 40 80 120 160 200

REVISIONS	
DATE	DESCRIPTION
	PRELIMINARY

AECOM TECHNICAL SERVICES, Inc.
 150 North Orange Avenue
 Suite 200
 Orlando, FL. 32801
 Goran Duvnjak, P.E. No. 84141

STATE OF FLORIDA
 DEPARTMENT OF TRANSPORTATION

SEMINOLE COUNTY
 Florida's New Beginning

ROAD NO.	COUNTY	CIP #	FINANCIAL PROJECT ID
SR 434	SEMINOLE	01785145	446491-1-38-01


SR 434
CROSS SECTIONS

SHEET NO. 195


240 200 160 120 80 40 0 40 80 120 160 200

⊕ SURVEY SR 434


Subsoil Exc.		Regular Exc.		Embankment	
A	V	A	V	A	V

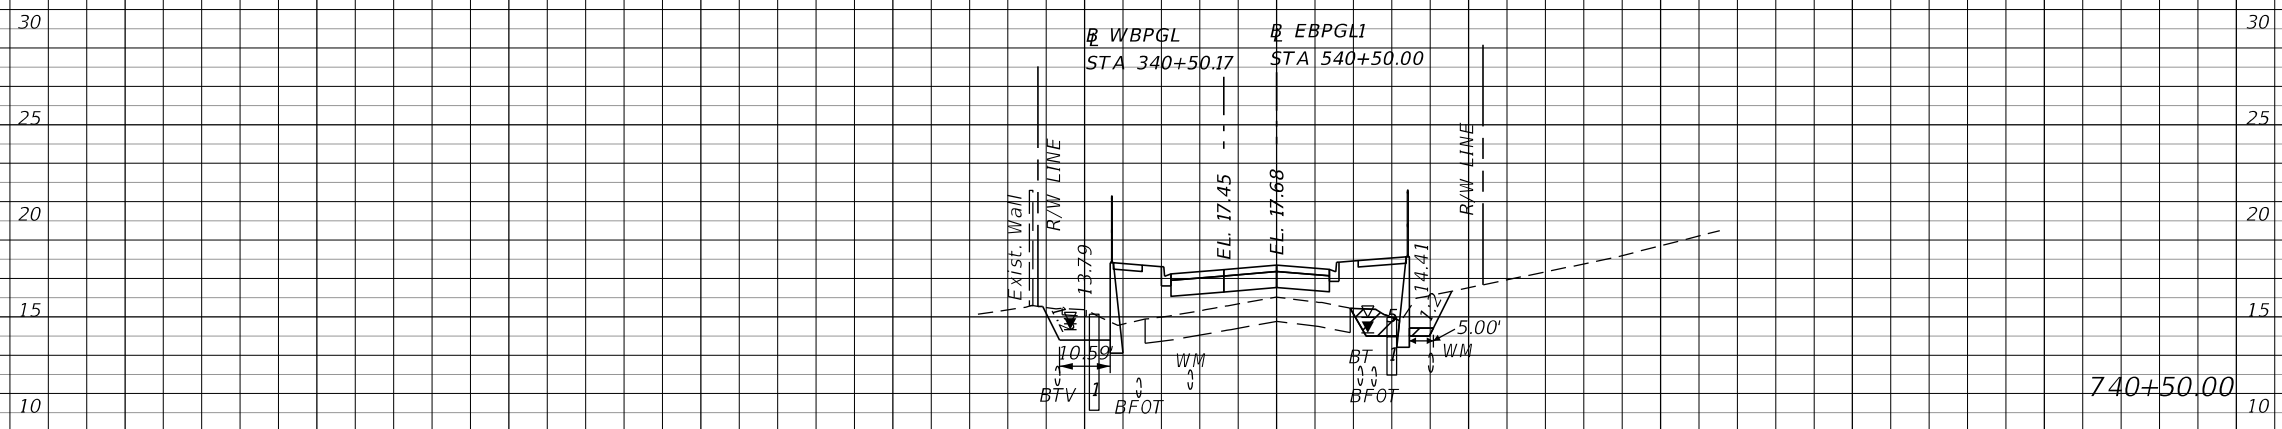

740+50.00

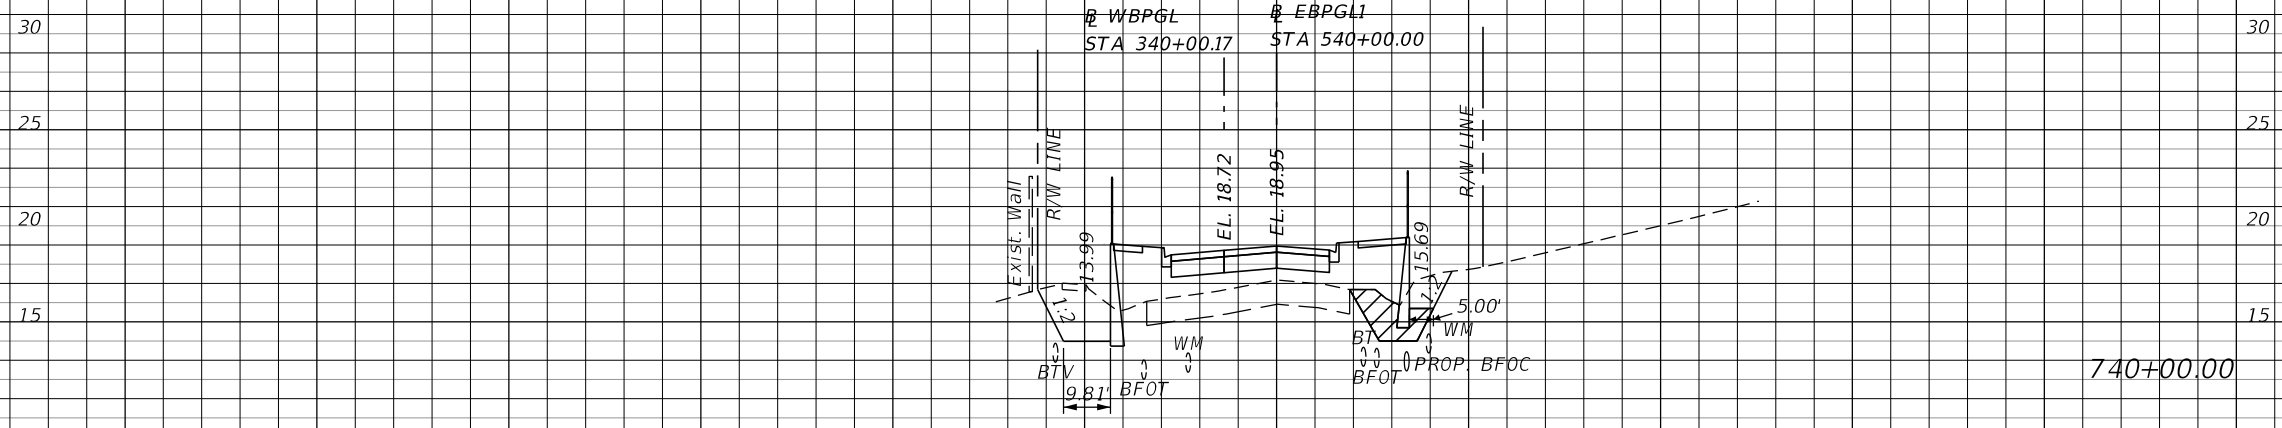

740+00.00

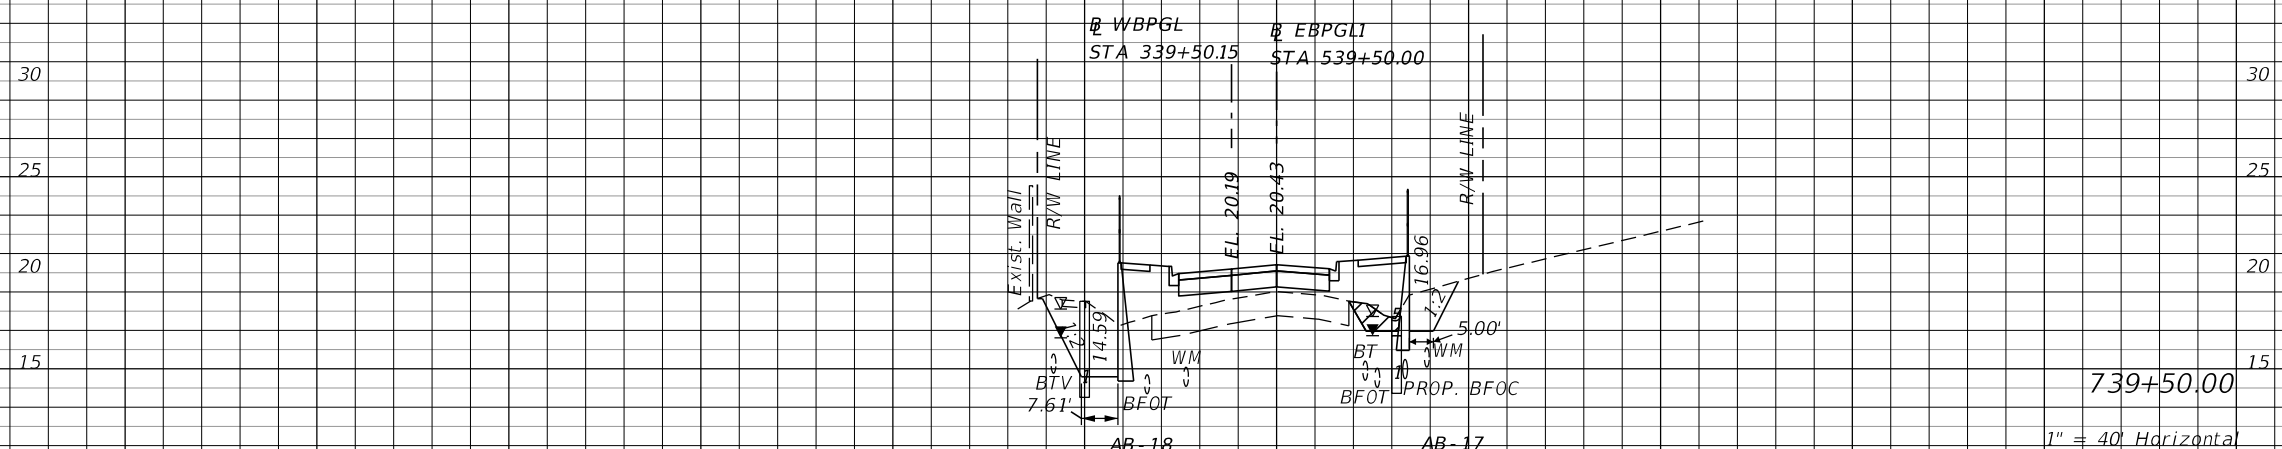

739+50.00

⊕ SURVEY SR 434

240 200 160 120 80 40 0 40 80 120 160 200


REVISIONS			
DATE	DESCRIPTION	DATE	DESCRIPTION
			PRELIMINARY

AECOM TECHNICAL SERVICES, Inc.
150 North Orange Avenue
Suite 200
Orlando, FL. 32801
Goran Duvnjak, P.E. No. 84141

STATE OF FLORIDA DEPARTMENT OF TRANSPORTATION			
ROAD NO.	COUNTY	CIP #	FINANCIAL PROJECT ID
SR 434	SEMINOLE	01785145	446491-1-38-01

**SR 434
CROSS SECTIONS**

SHEET NO.
196

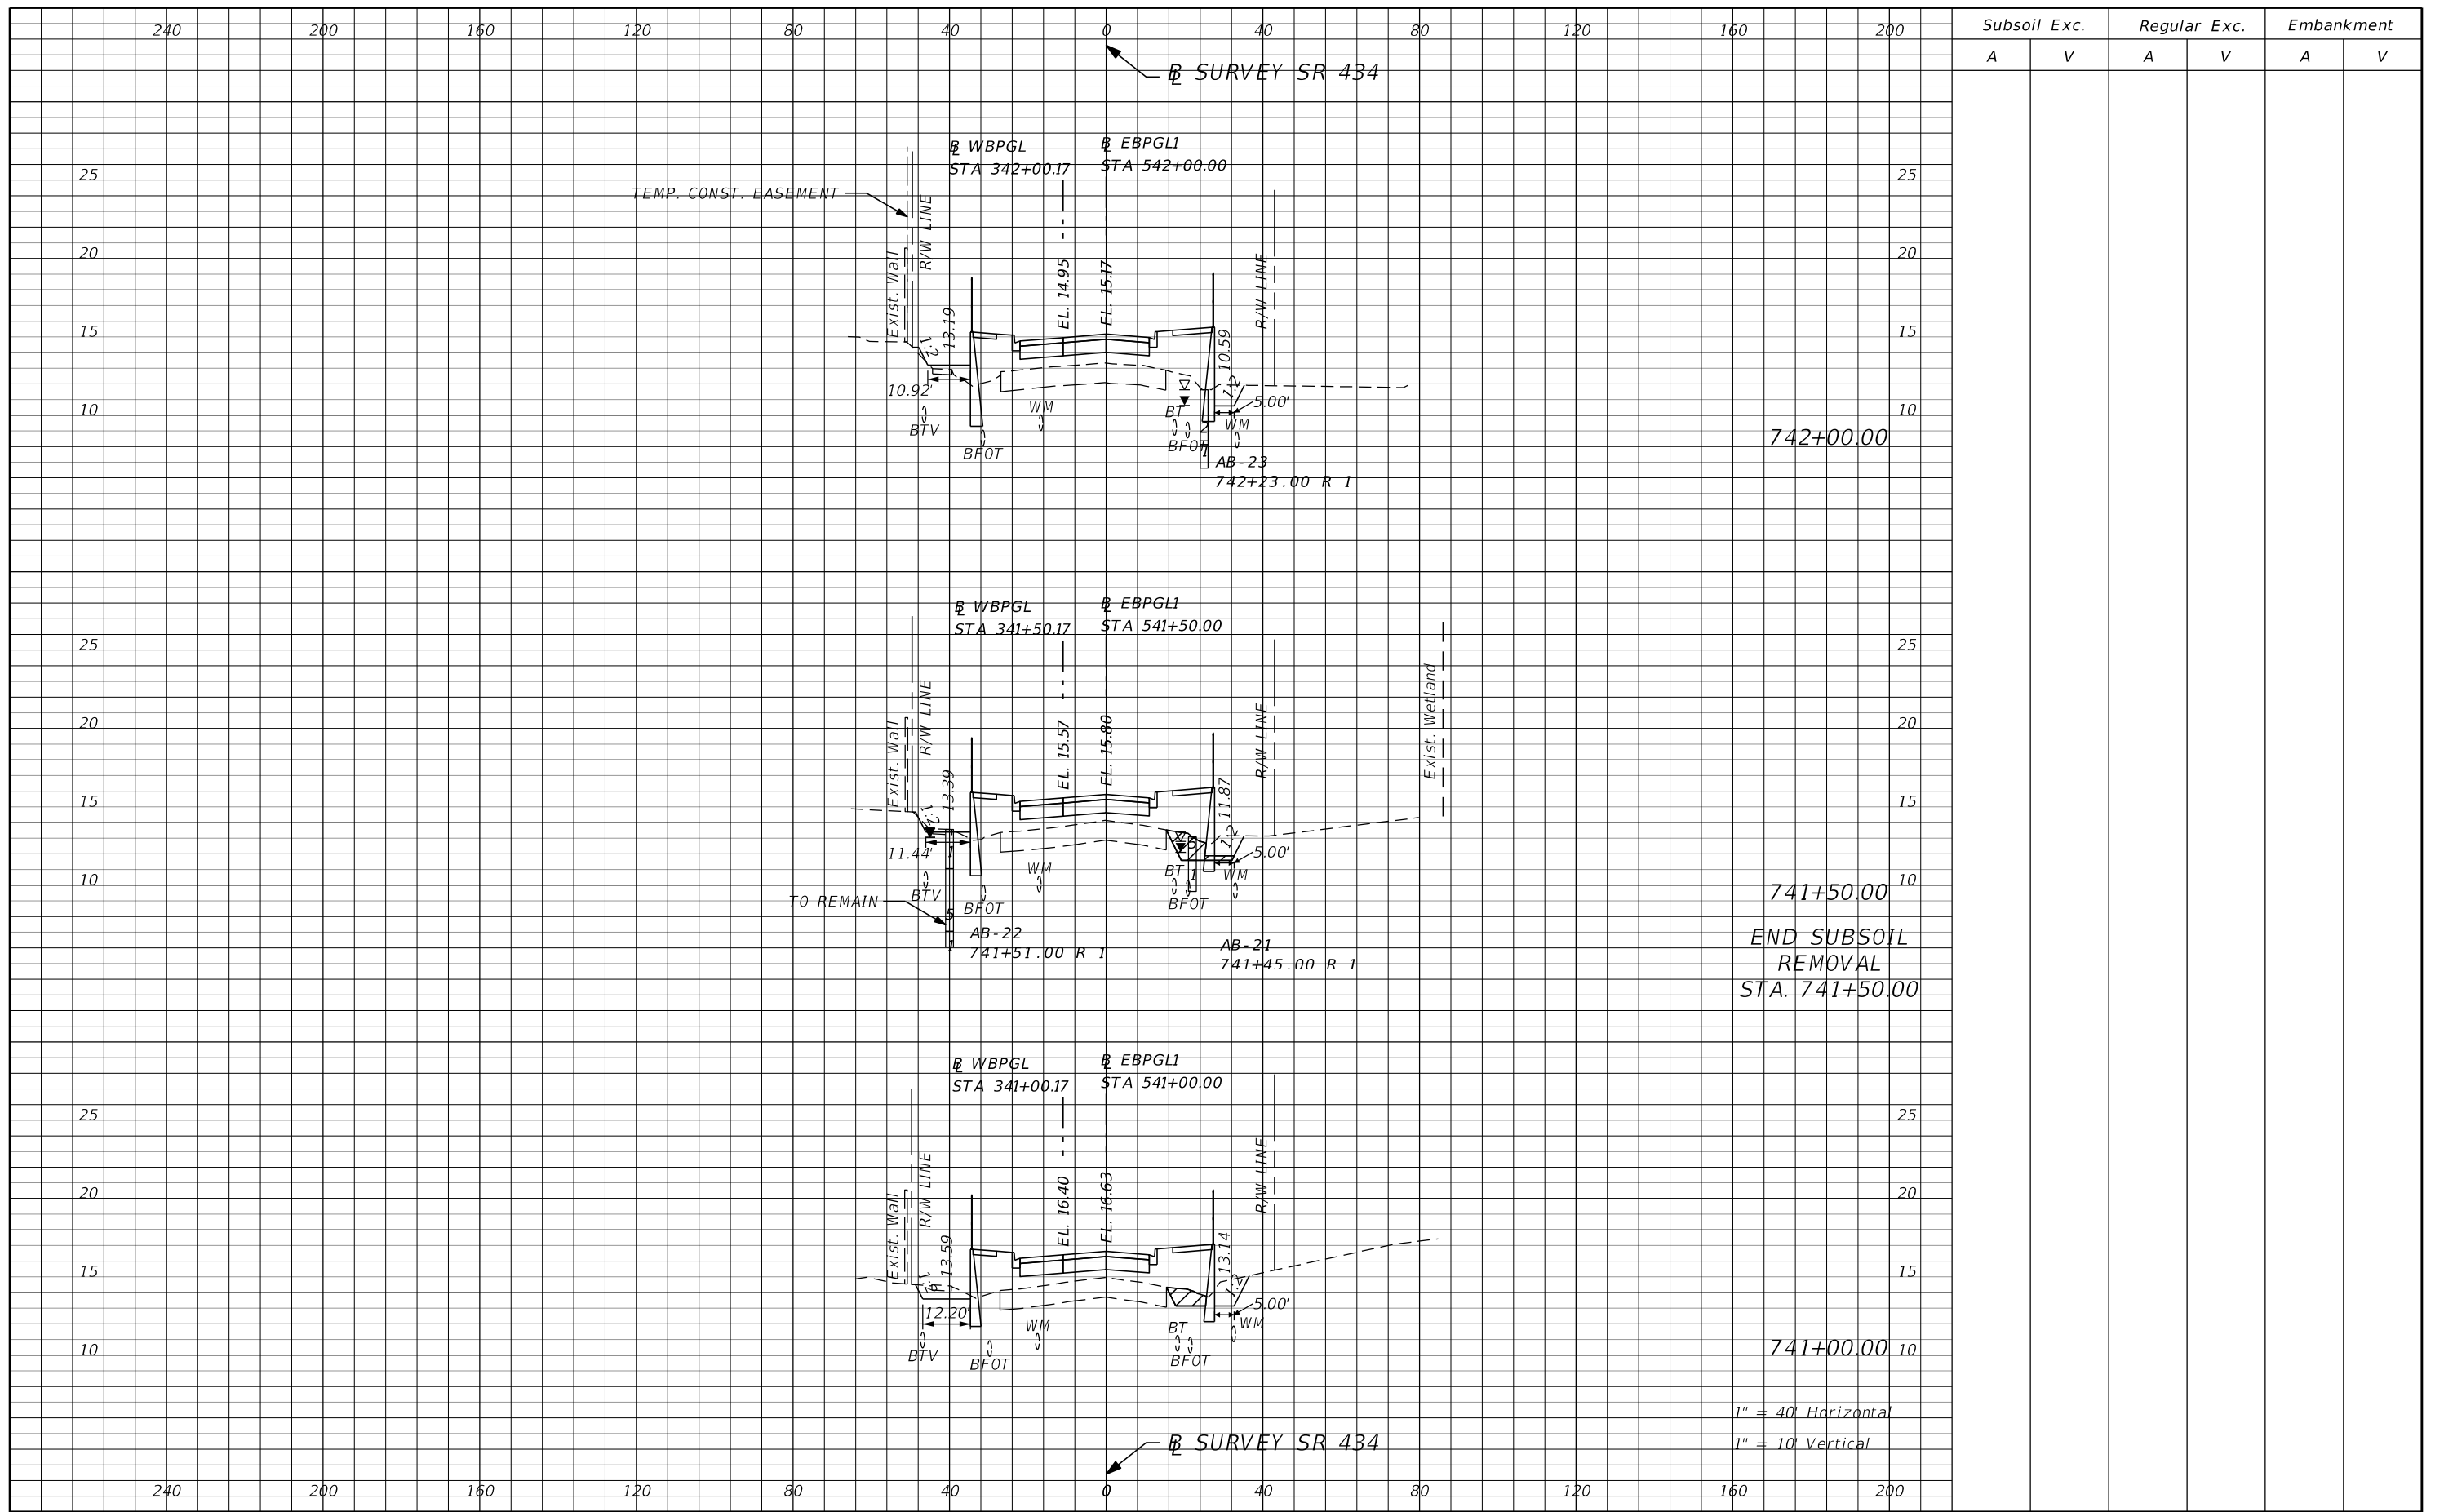

Subsoil Exc.		Regular Exc.		Embankment	
A	V	A	V	A	V

REVISIONS			
DATE	DESCRIPTION	DATE	DESCRIPTION
			PRELIMINARY

AECOM TECHNICAL SERVICES, Inc.
 150 North Orange Avenue
 Suite 200
 Orlando, FL. 32801
 Goran Duvnjak, P.E. No. 84141

STATE OF FLORIDA DEPARTMENT OF TRANSPORTATION			
ROAD NO.	COUNTY	CIP #	FINANCIAL PROJECT ID
SR 434	SEMINOLE	01785145	446491-1-38-01




**SR 434
CROSS SECTIONS**

SHEET NO.
197

240 200 160 120 80 40 0 40 80 120 160 200

Subsoil Exc. Regular Exc. Embankment
A V A V A V

SURVEY SR 434

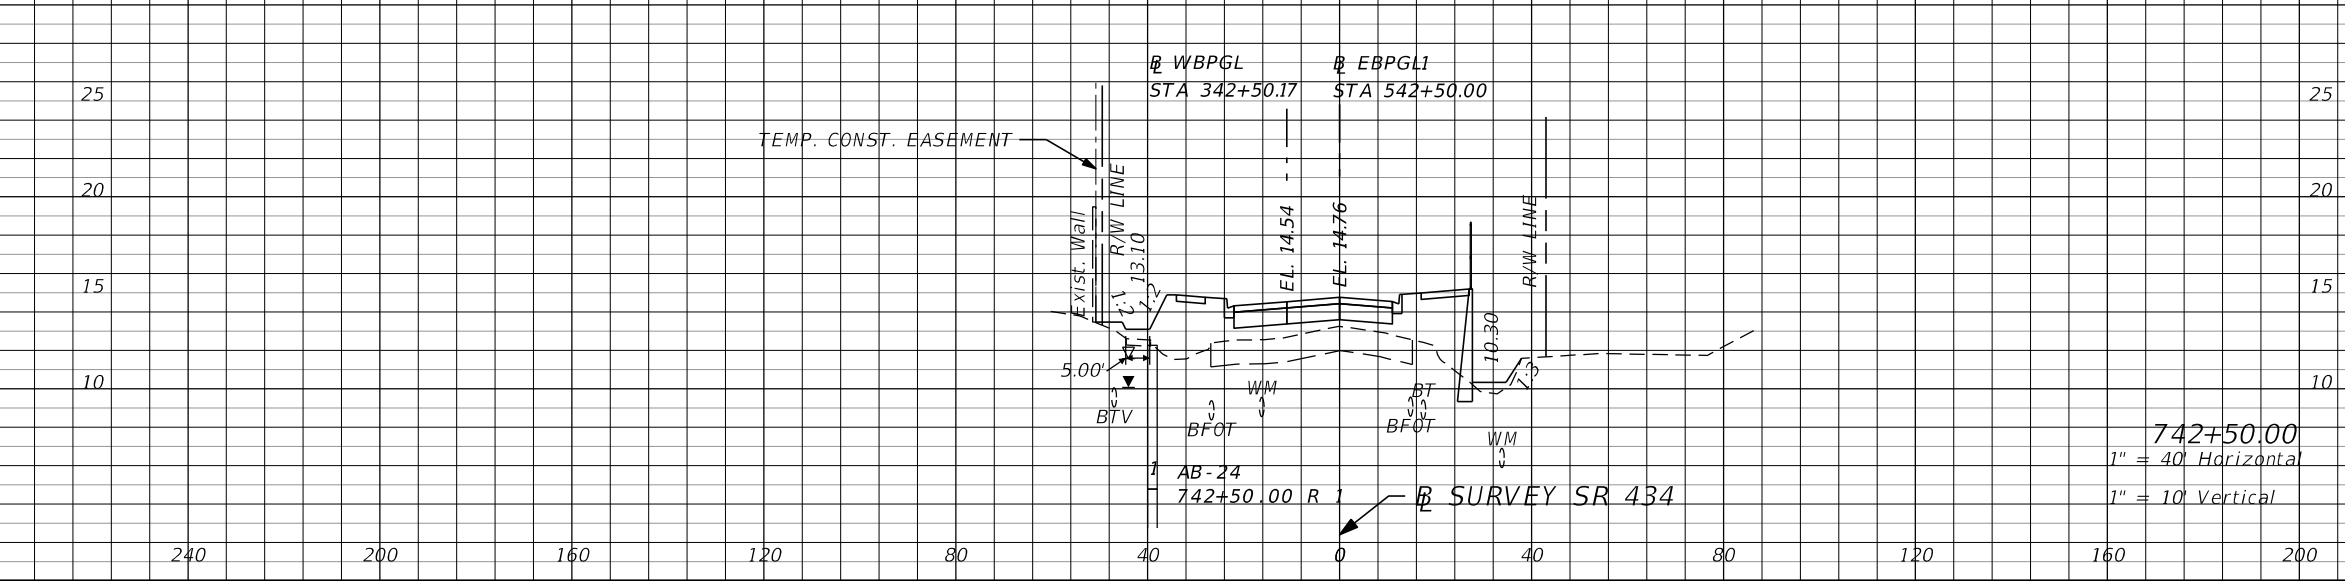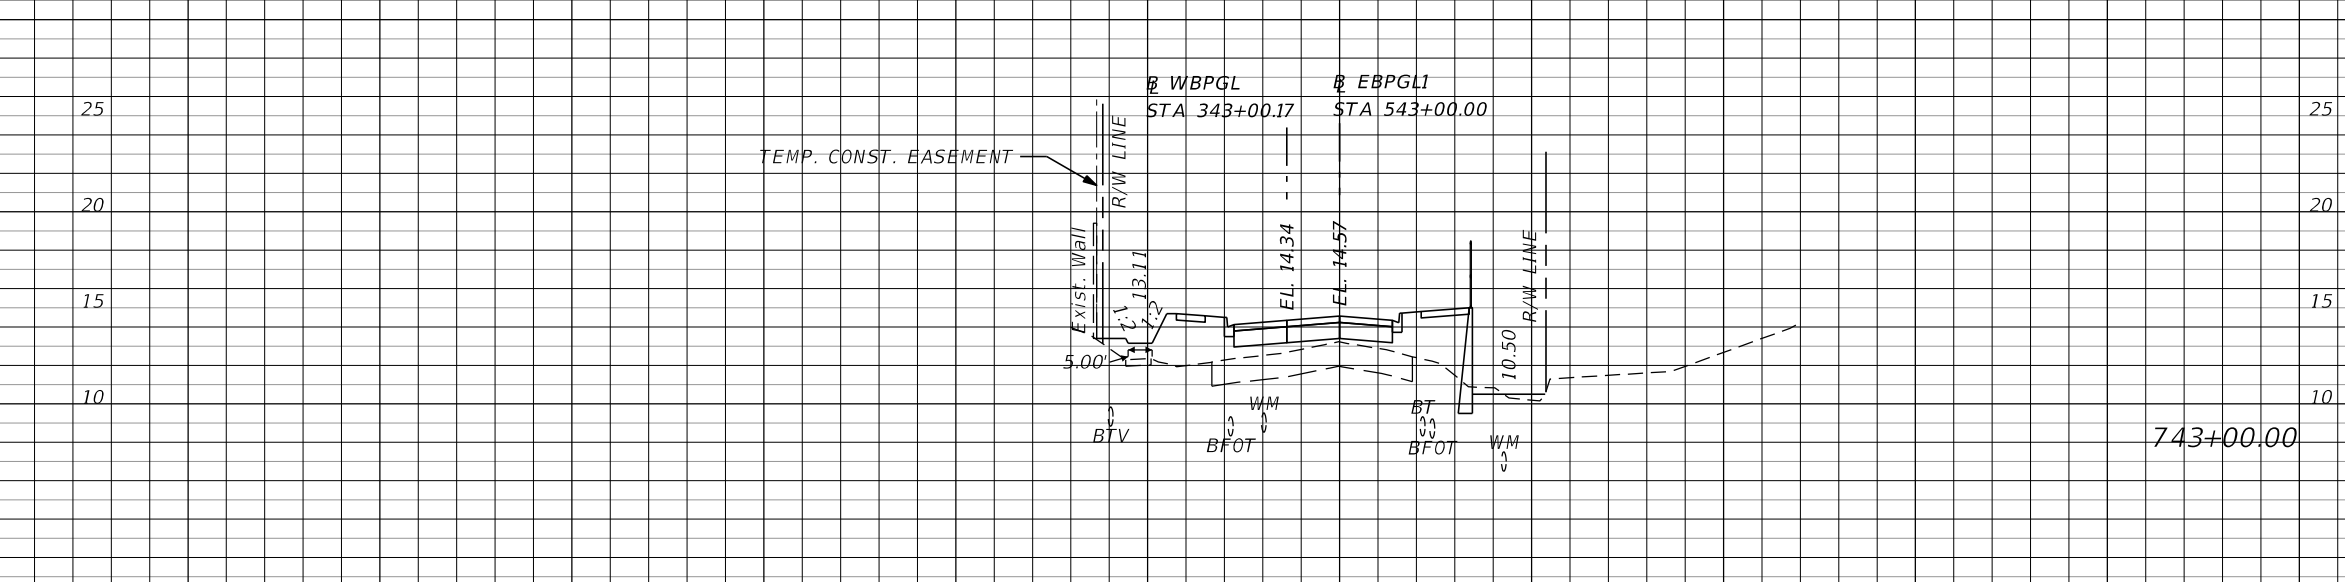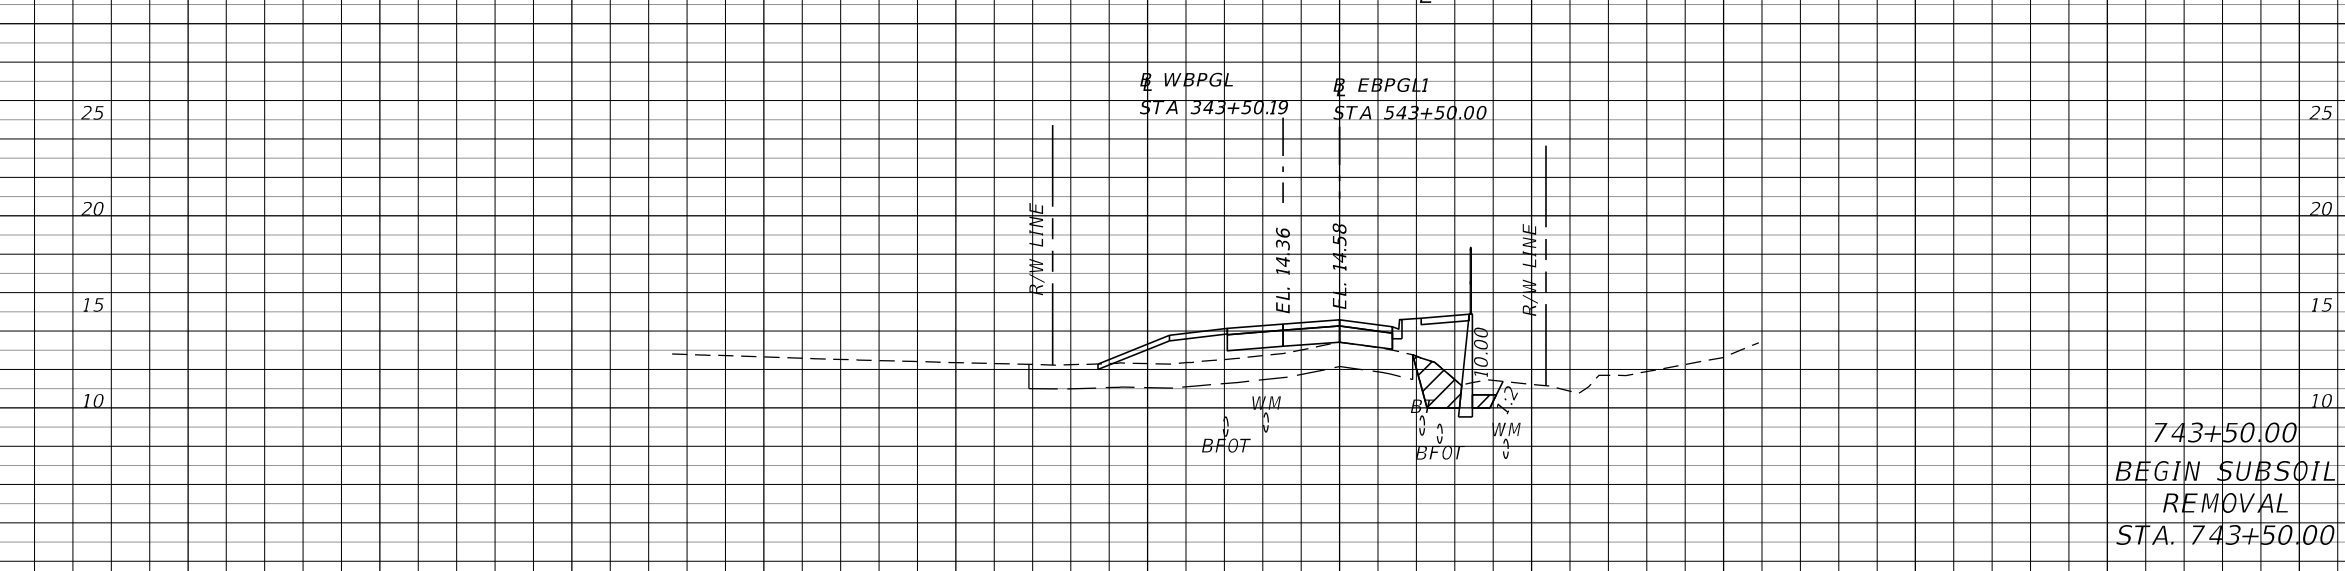

240 200 160 120 80 40 0 40 80 120 160 200


REVISIONS	
DATE	DESCRIPTION
PRELIMINARY	

AECOM TECHNICAL SERVICES, Inc.
150 North Orange Avenue
Suite 200
Orlando, FL. 32801
Goran Duvnjak, P.E. No. 84141

STATE OF FLORIDA DEPARTMENT OF TRANSPORTATION			
ROAD NO.	COUNTY	CIP #	FINANCIAL PROJECT ID
SR 434	SEMINOLE	01785145	446491-1-38-01

SR 434
CROSS SECTIONS

SHEET
NO.
198

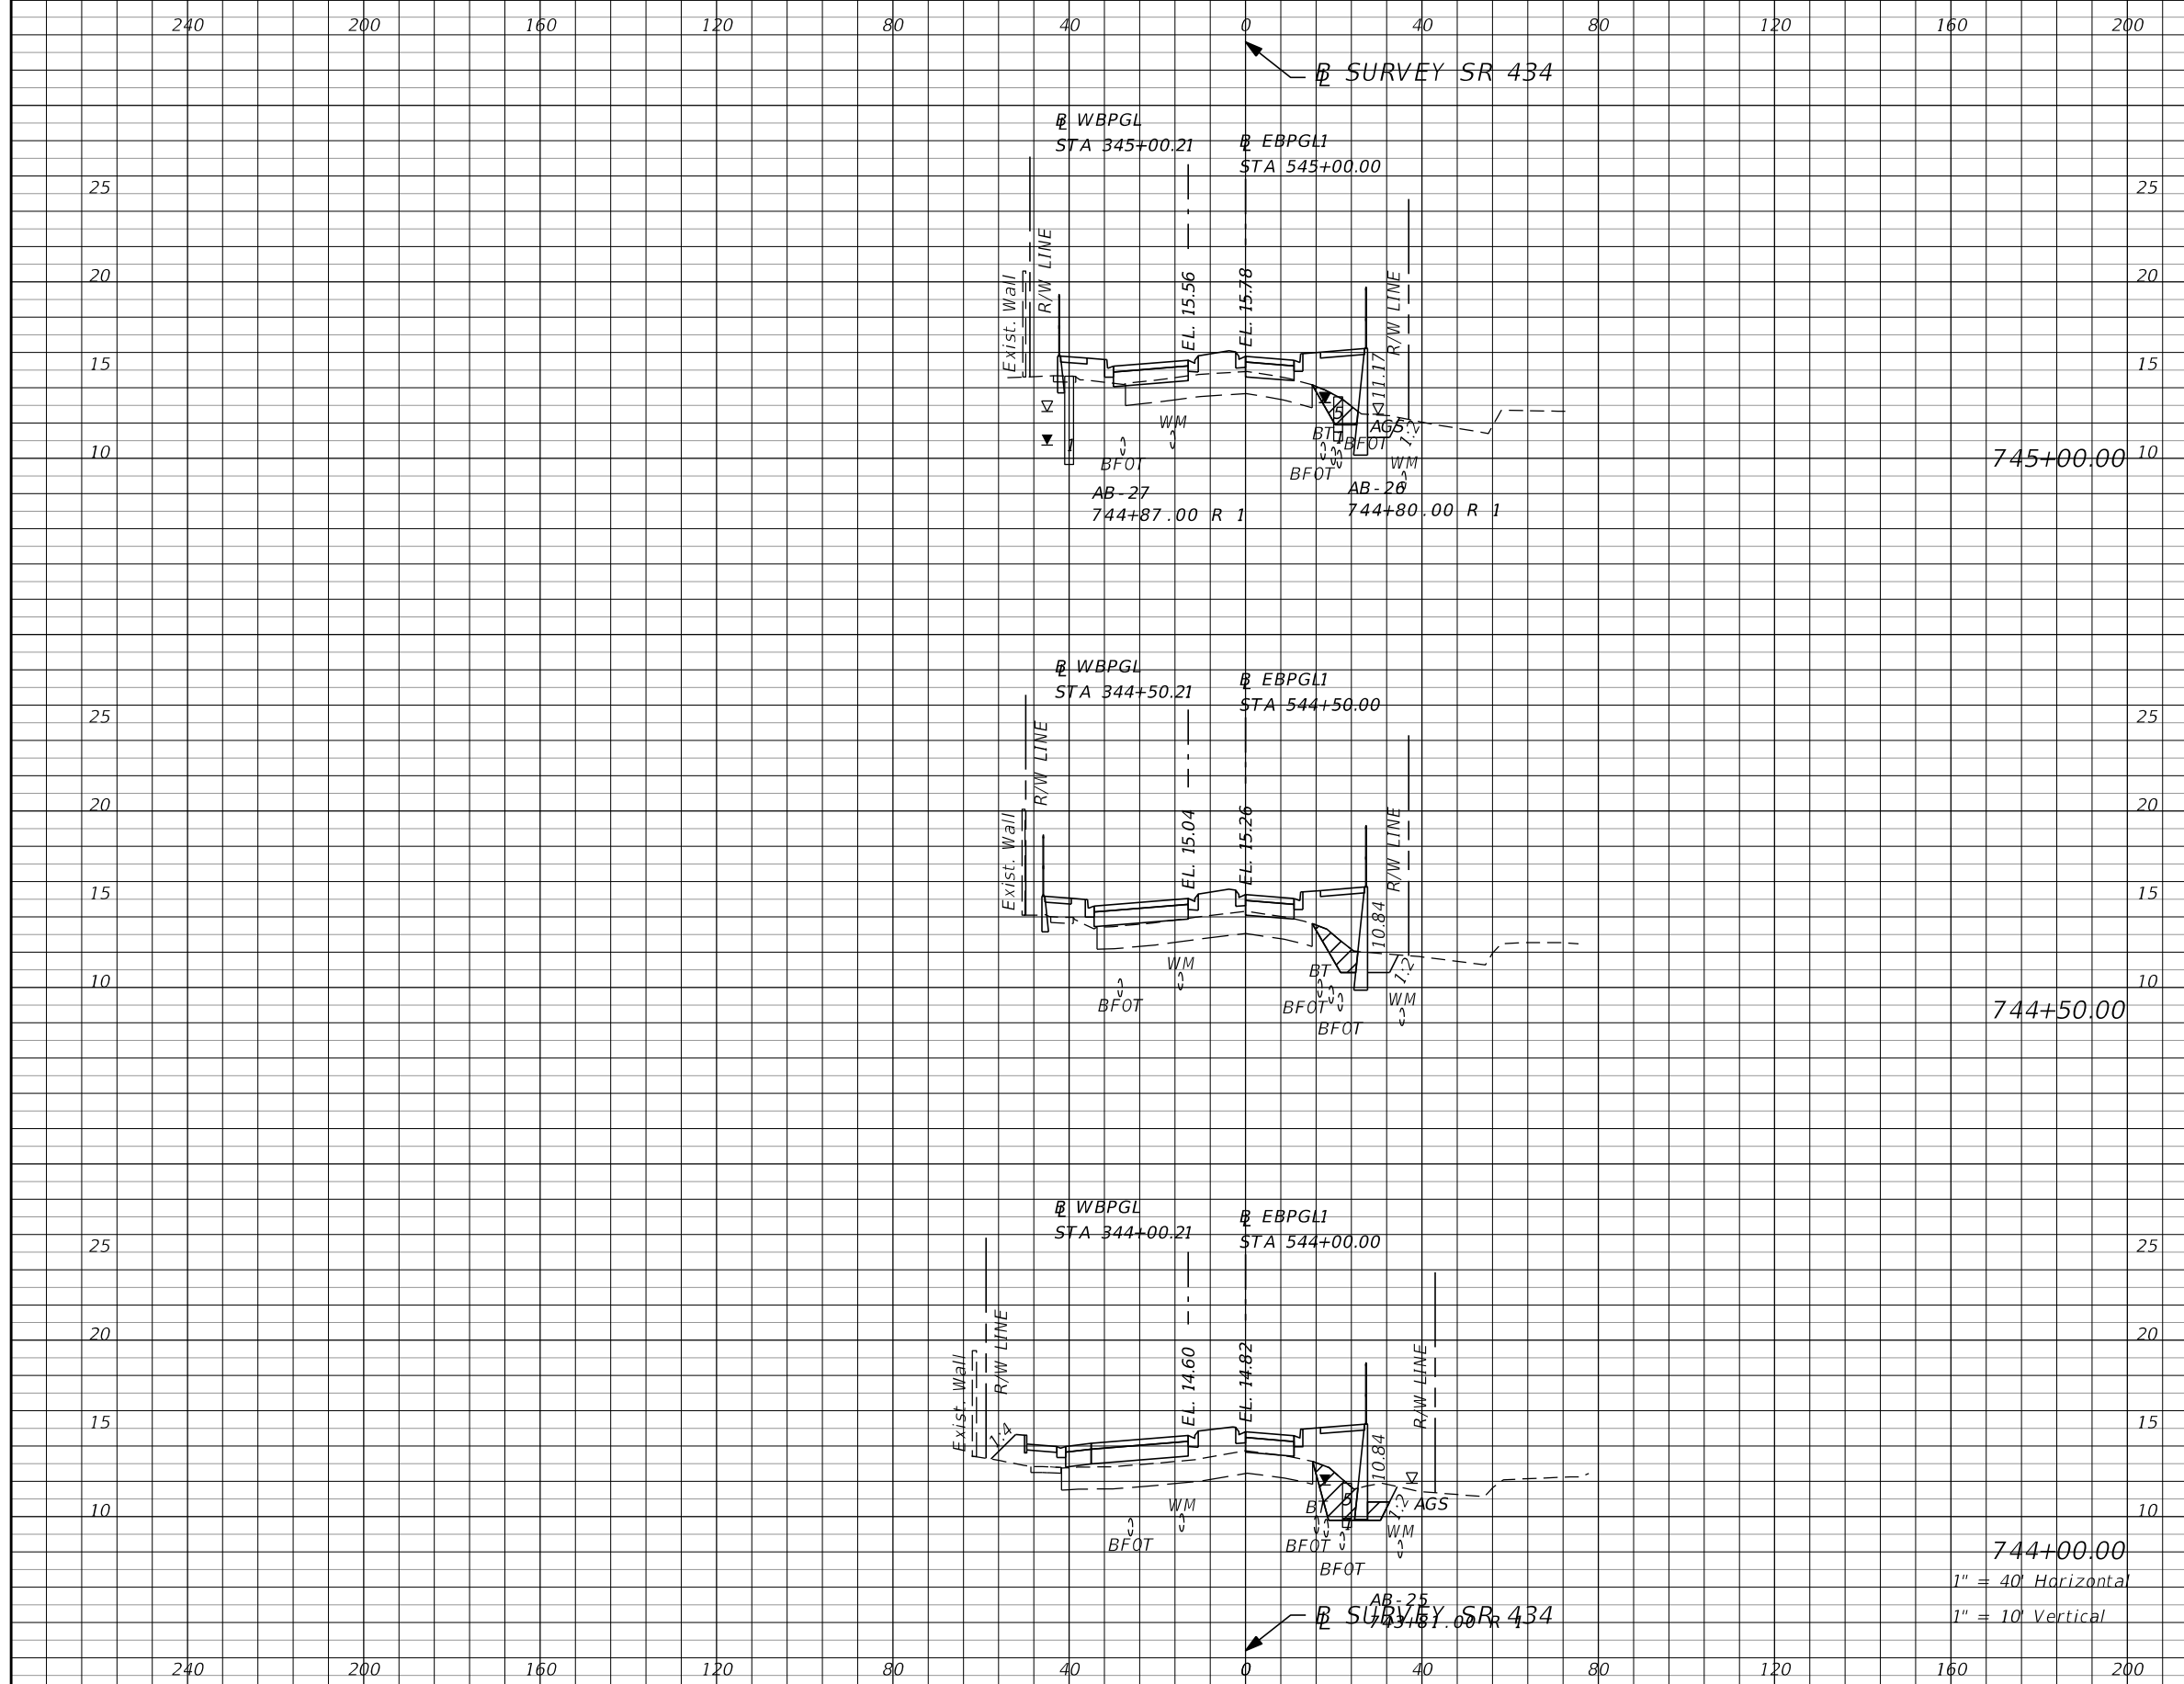

Subsoil Exc.		Regular Exc.		Embankment	
A	V	A	V	A	V

745+00.00

744+50.00

744+00.00
 1" = 40' Horizontal
 1" = 10' Vertical


REVISIONS			
DATE	DESCRIPTION	DATE	DESCRIPTION
			PRELIMINARY

AECOM TECHNICAL SERVICES, Inc.
 150 North Orange Avenue
 Suite 200
 Orlando, FL. 32801
 Goran Duvnjak, P.E. No. 84141

STATE OF FLORIDA DEPARTMENT OF TRANSPORTATION			
ROAD NO.	COUNTY	CIP #	FINANCIAL PROJECT ID
SR 434	SEMINOLE	01785145	446491-1-38-01


**SR 434
 CROSS SECTIONS**

SHEET NO.
199

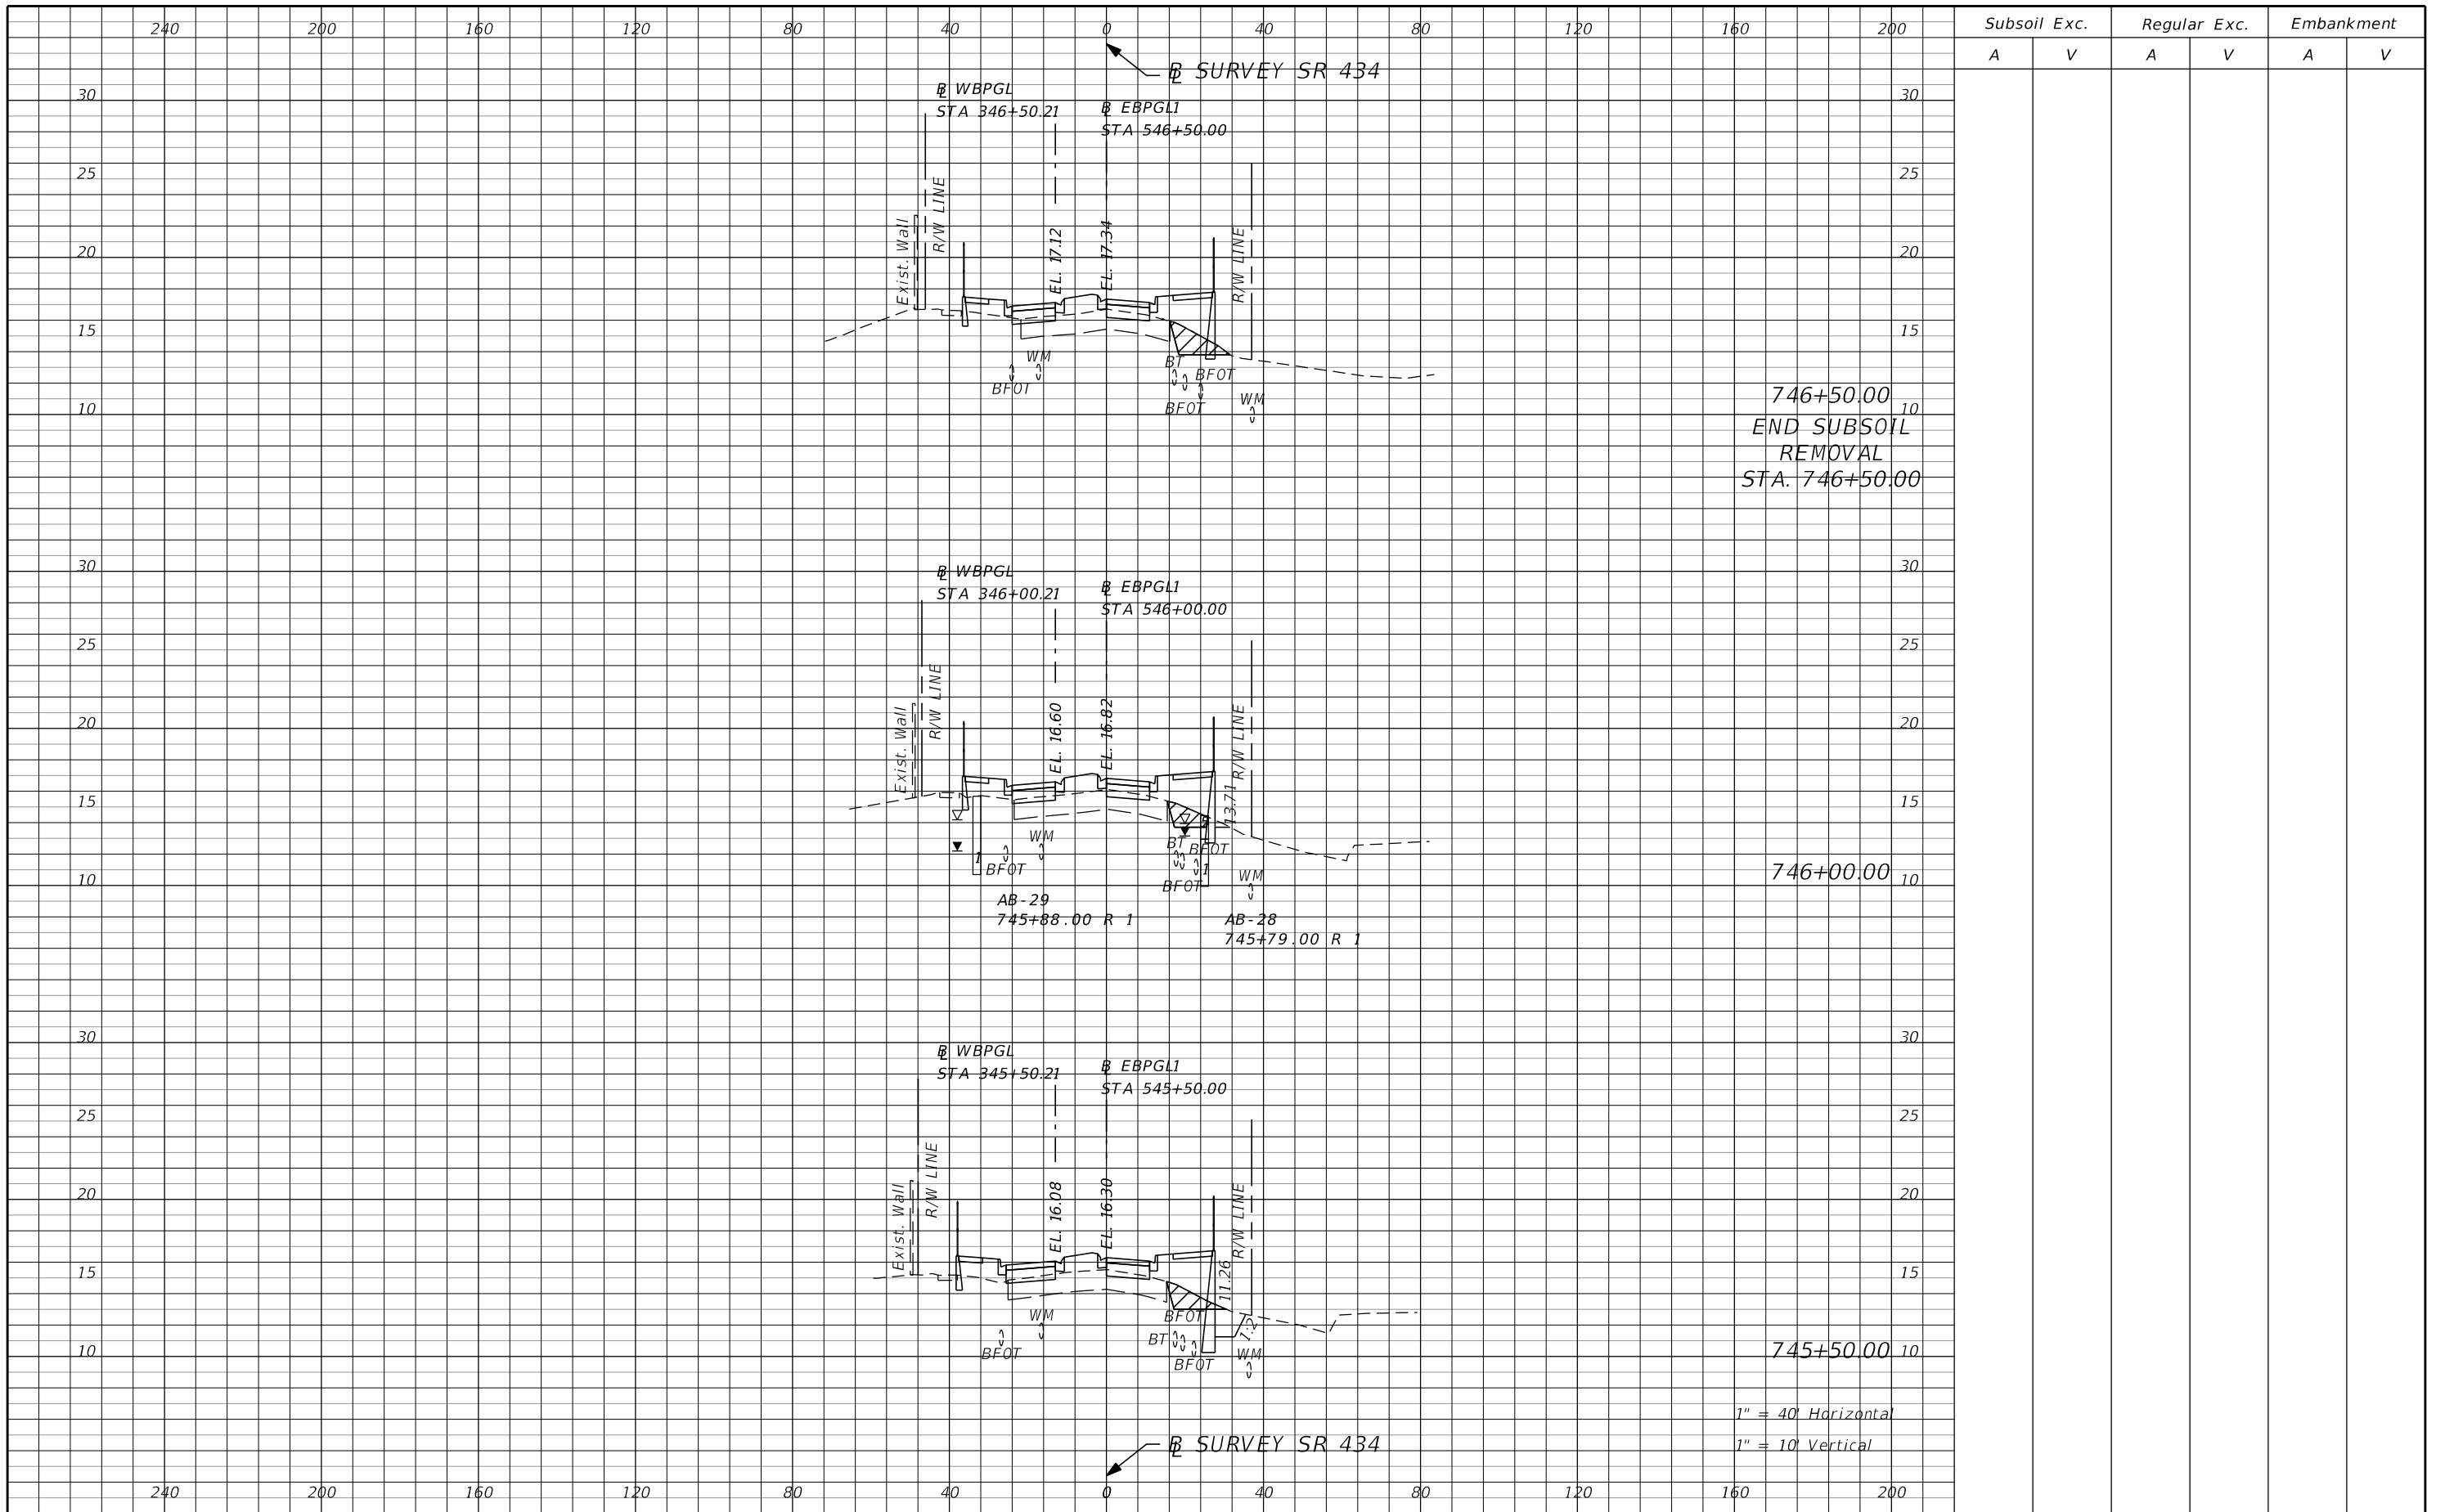

Subsoil Exc.		Regular Exc.		Embankment	
A	V	A	V	A	V

<p>REVISIONS</p> <table border="1"> <thead> <tr> <th>DATE</th> <th>DESCRIPTION</th> <th>DATE</th> <th>DESCRIPTION</th> </tr> </thead> <tbody> <tr> <td></td> <td></td> <td></td> <td></td> </tr> </tbody> </table>				DATE	DESCRIPTION	DATE	DESCRIPTION					<p>AECOM TECHNICAL SERVICES, Inc. 150 North Orange Avenue Suite 200 Orlando, FL. 32801 Goran Duvnjak, P.E. No. 84141</p>			<p>STATE OF FLORIDA DEPARTMENT OF TRANSPORTATION SEMINOLE COUNTY <small>FLORIDA'S FRONTIER COUNTY</small></p> <table border="1"> <thead> <tr> <th>ROAD NO.</th> <th>COUNTY</th> <th>CIP #</th> <th>FINANCIAL PROJECT ID</th> </tr> </thead> <tbody> <tr> <td>SR 434</td> <td>SEMINOLE</td> <td>01785145</td> <td>446491-1-38-01</td> </tr> </tbody> </table>			ROAD NO.	COUNTY	CIP #	FINANCIAL PROJECT ID	SR 434	SEMINOLE	01785145	446491-1-38-01	<p>SR 434 CROSS SECTIONS</p>		<p>SHEET NO. 200</p>
DATE	DESCRIPTION	DATE	DESCRIPTION																									
ROAD NO.	COUNTY	CIP #	FINANCIAL PROJECT ID																									
SR 434	SEMINOLE	01785145	446491-1-38-01																									

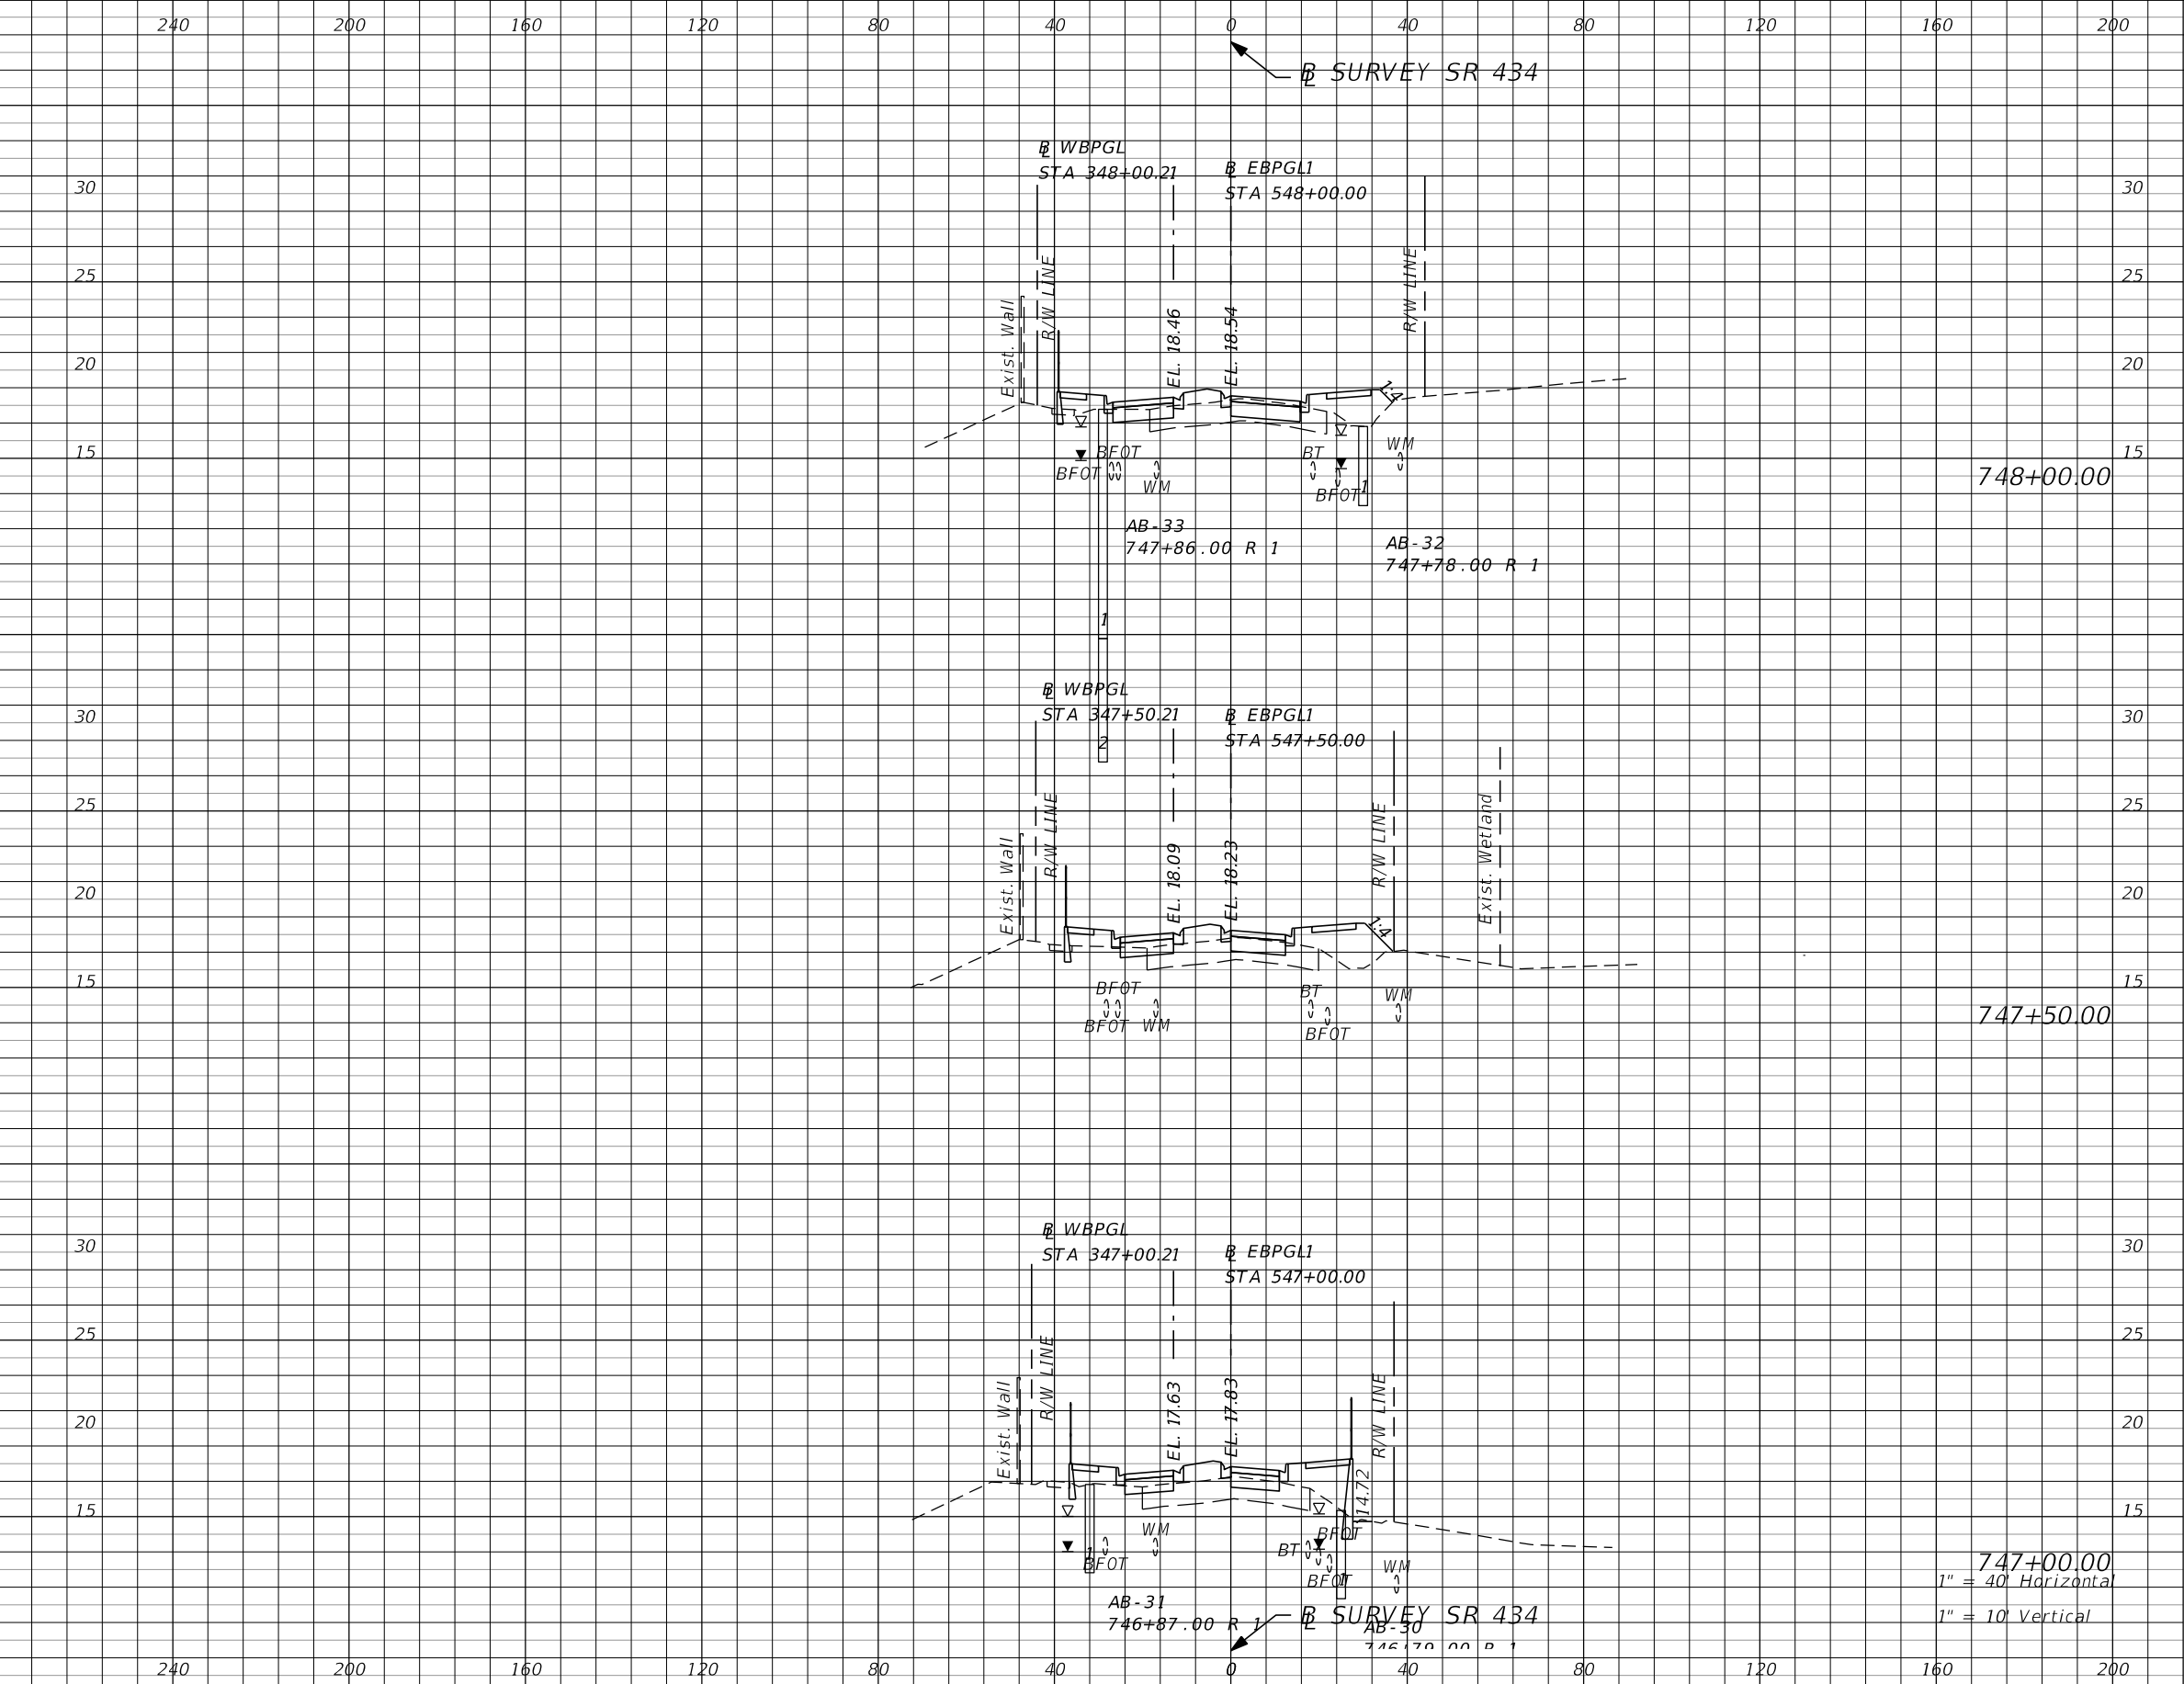

Subsoil Exc.		Regular Exc.		Embankment	
A	V	A	V	A	V

748+00.00

747+50.00

747+00.00

1" = 40' Horizontal

1" = 10' Vertical

REVISIONS			
DATE	DESCRIPTION	DATE	DESCRIPTION


PRELIMINARY

AECOM TECHNICAL SERVICES, Inc.
 150 North Orange Avenue
 Suite 200
 Orlando, FL. 32801
 Goran Duvnjak, P.E. No. 84141

STATE OF FLORIDA
 DEPARTMENT OF TRANSPORTATION

SEMINOLE COUNTY
 FINANCIAL PROJECT ID: SR 434

SR 434 CROSS SECTIONS			
SHEET NO. 201			

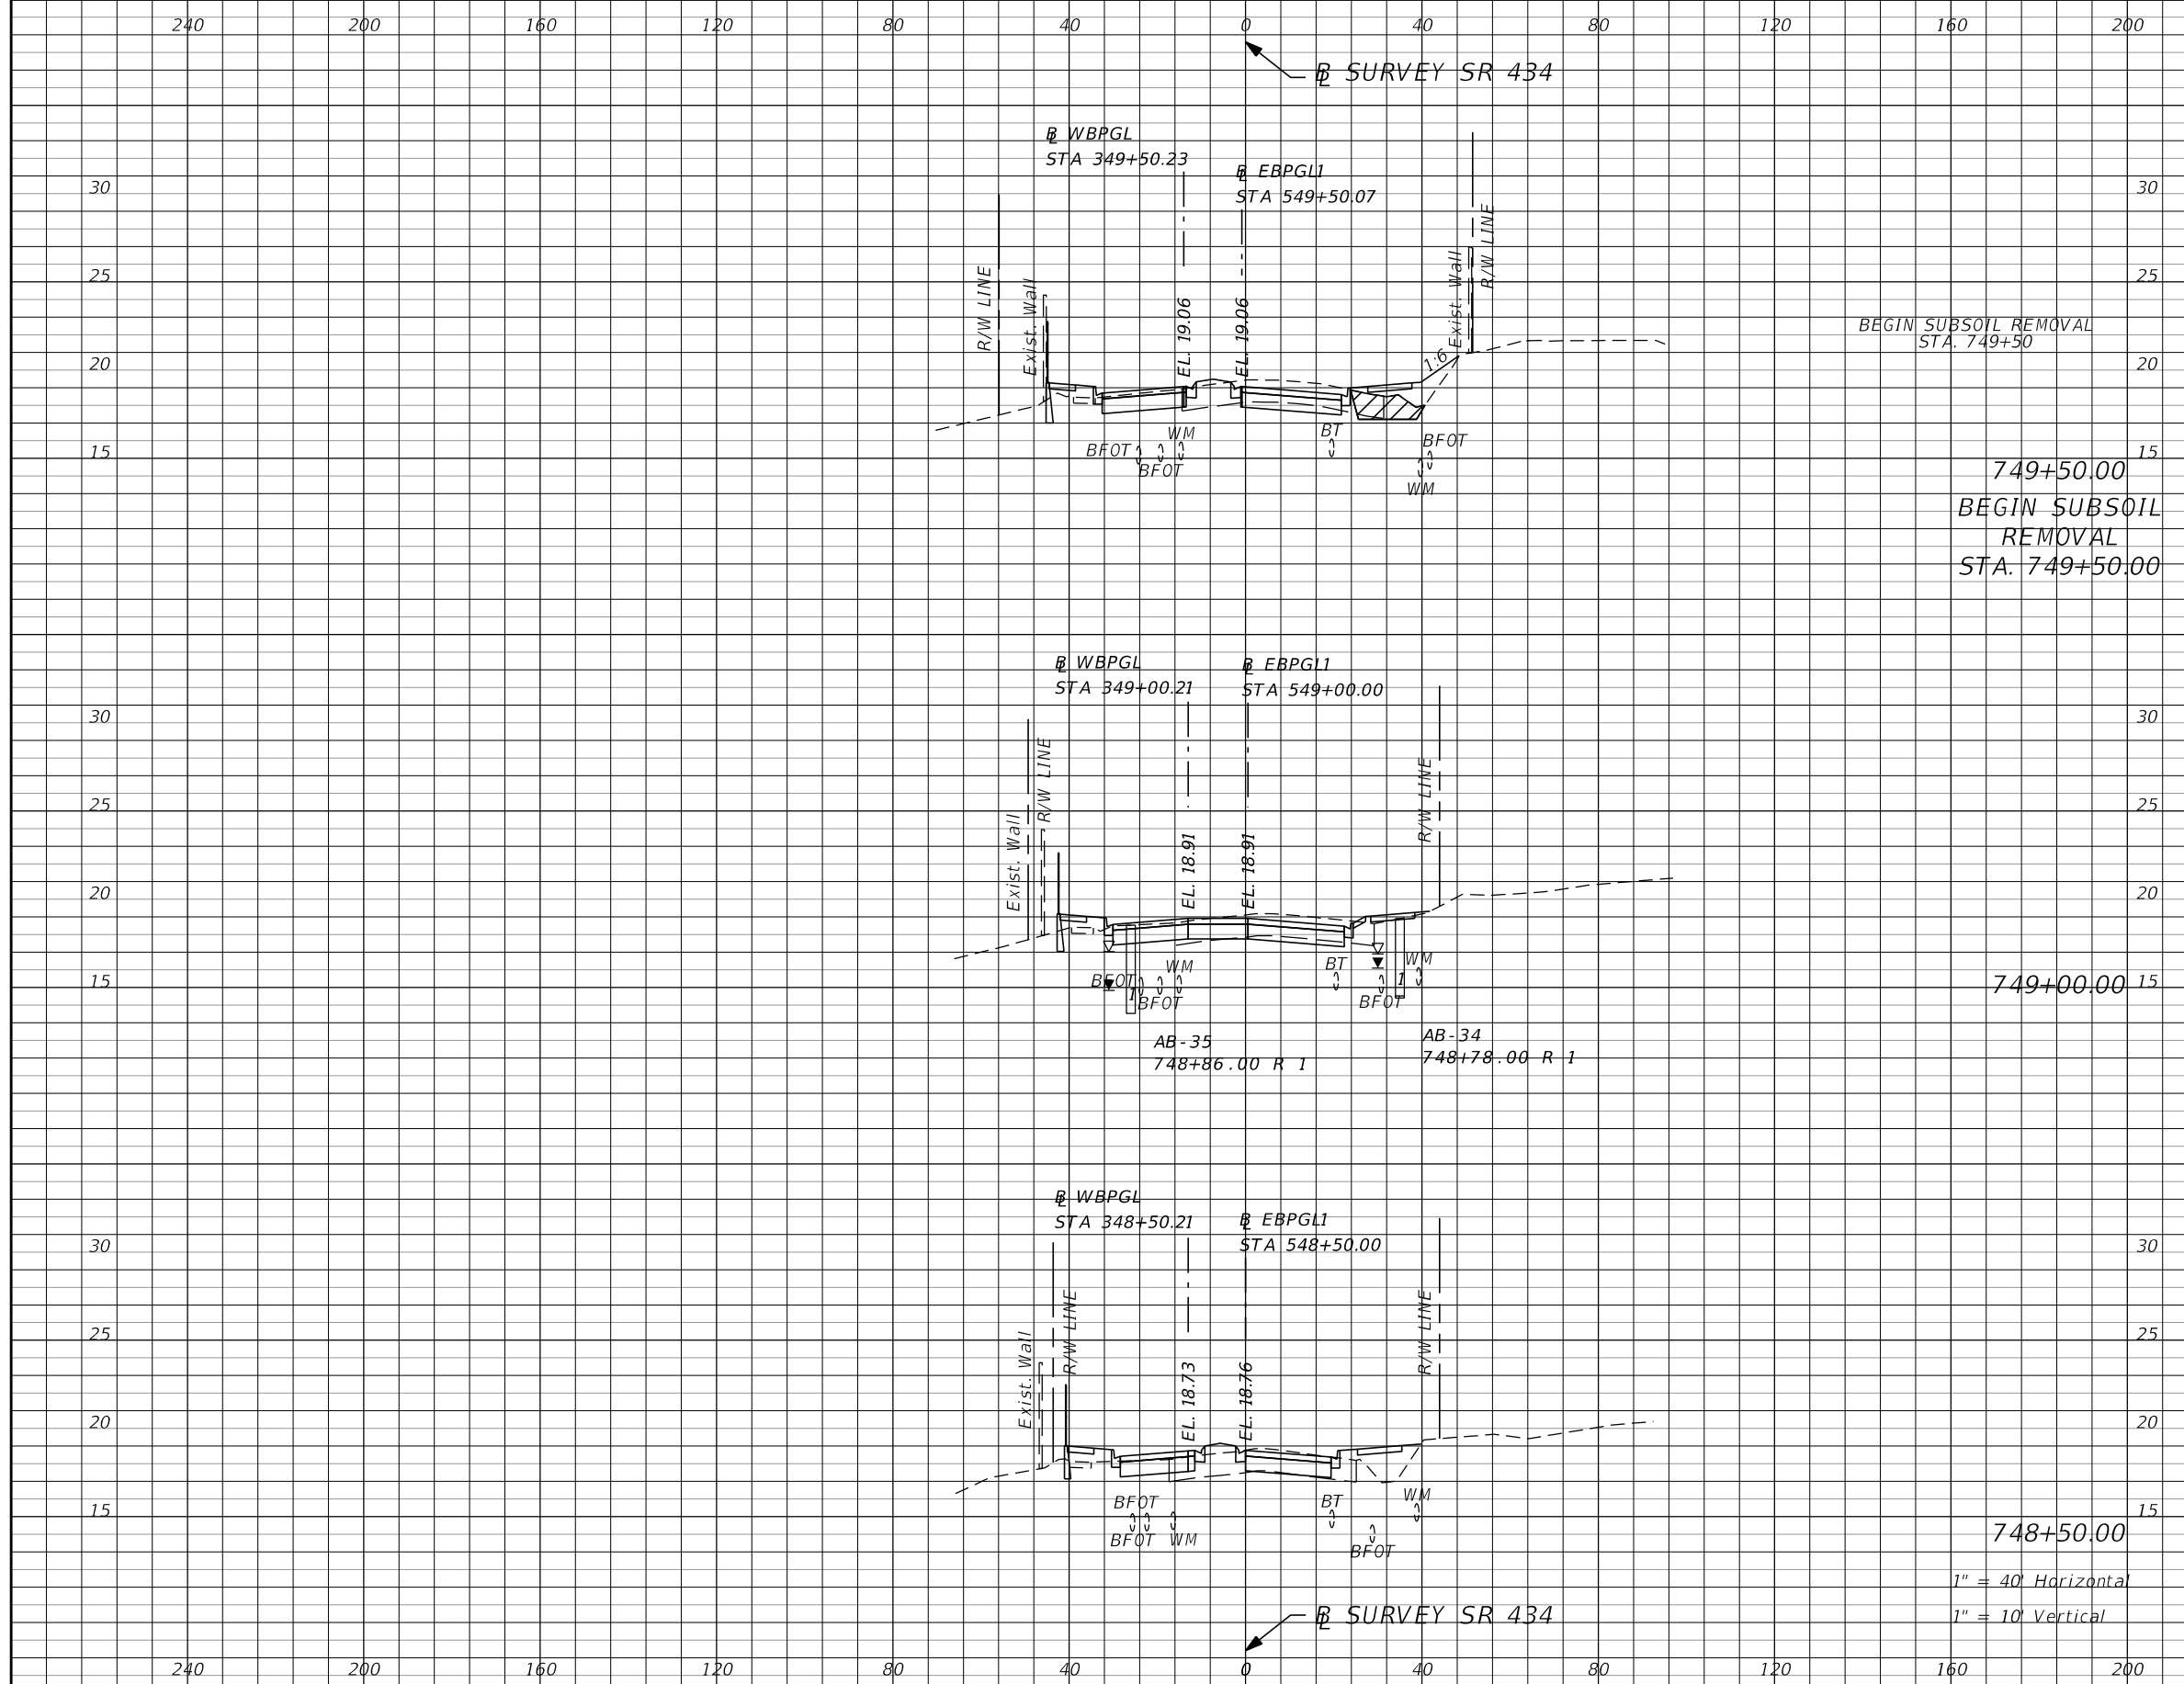

BEGIN SUBSOIL REMOVAL
STA. 749+50

749+50.00
BEGIN SUBSOIL
REMOVAL
STA. 749+50.00

749+00.00

748+50.00

1" = 40' Horizontal
1" = 10' Vertical

Subsoil Exc.		Regular Exc.		Embankment	
A	V	A	V	A	V


REVISIONS			
DATE	DESCRIPTION	DATE	DESCRIPTION
			PRELIMINARY

AECOM TECHNICAL SERVICES, Inc.
150 North Orange Avenue
Suite 200
Orlando, FL. 32801
Goran Duvnjak, P.E. No. 84141

STATE OF FLORIDA DEPARTMENT OF TRANSPORTATION			
ROAD NO.	COUNTY	CIP #	FINANCIAL PROJECT ID
SR 434	SEMINOLE	01785145	446491-1-38-01

SR 434
CROSS SECTIONS

SHEET NO.
202

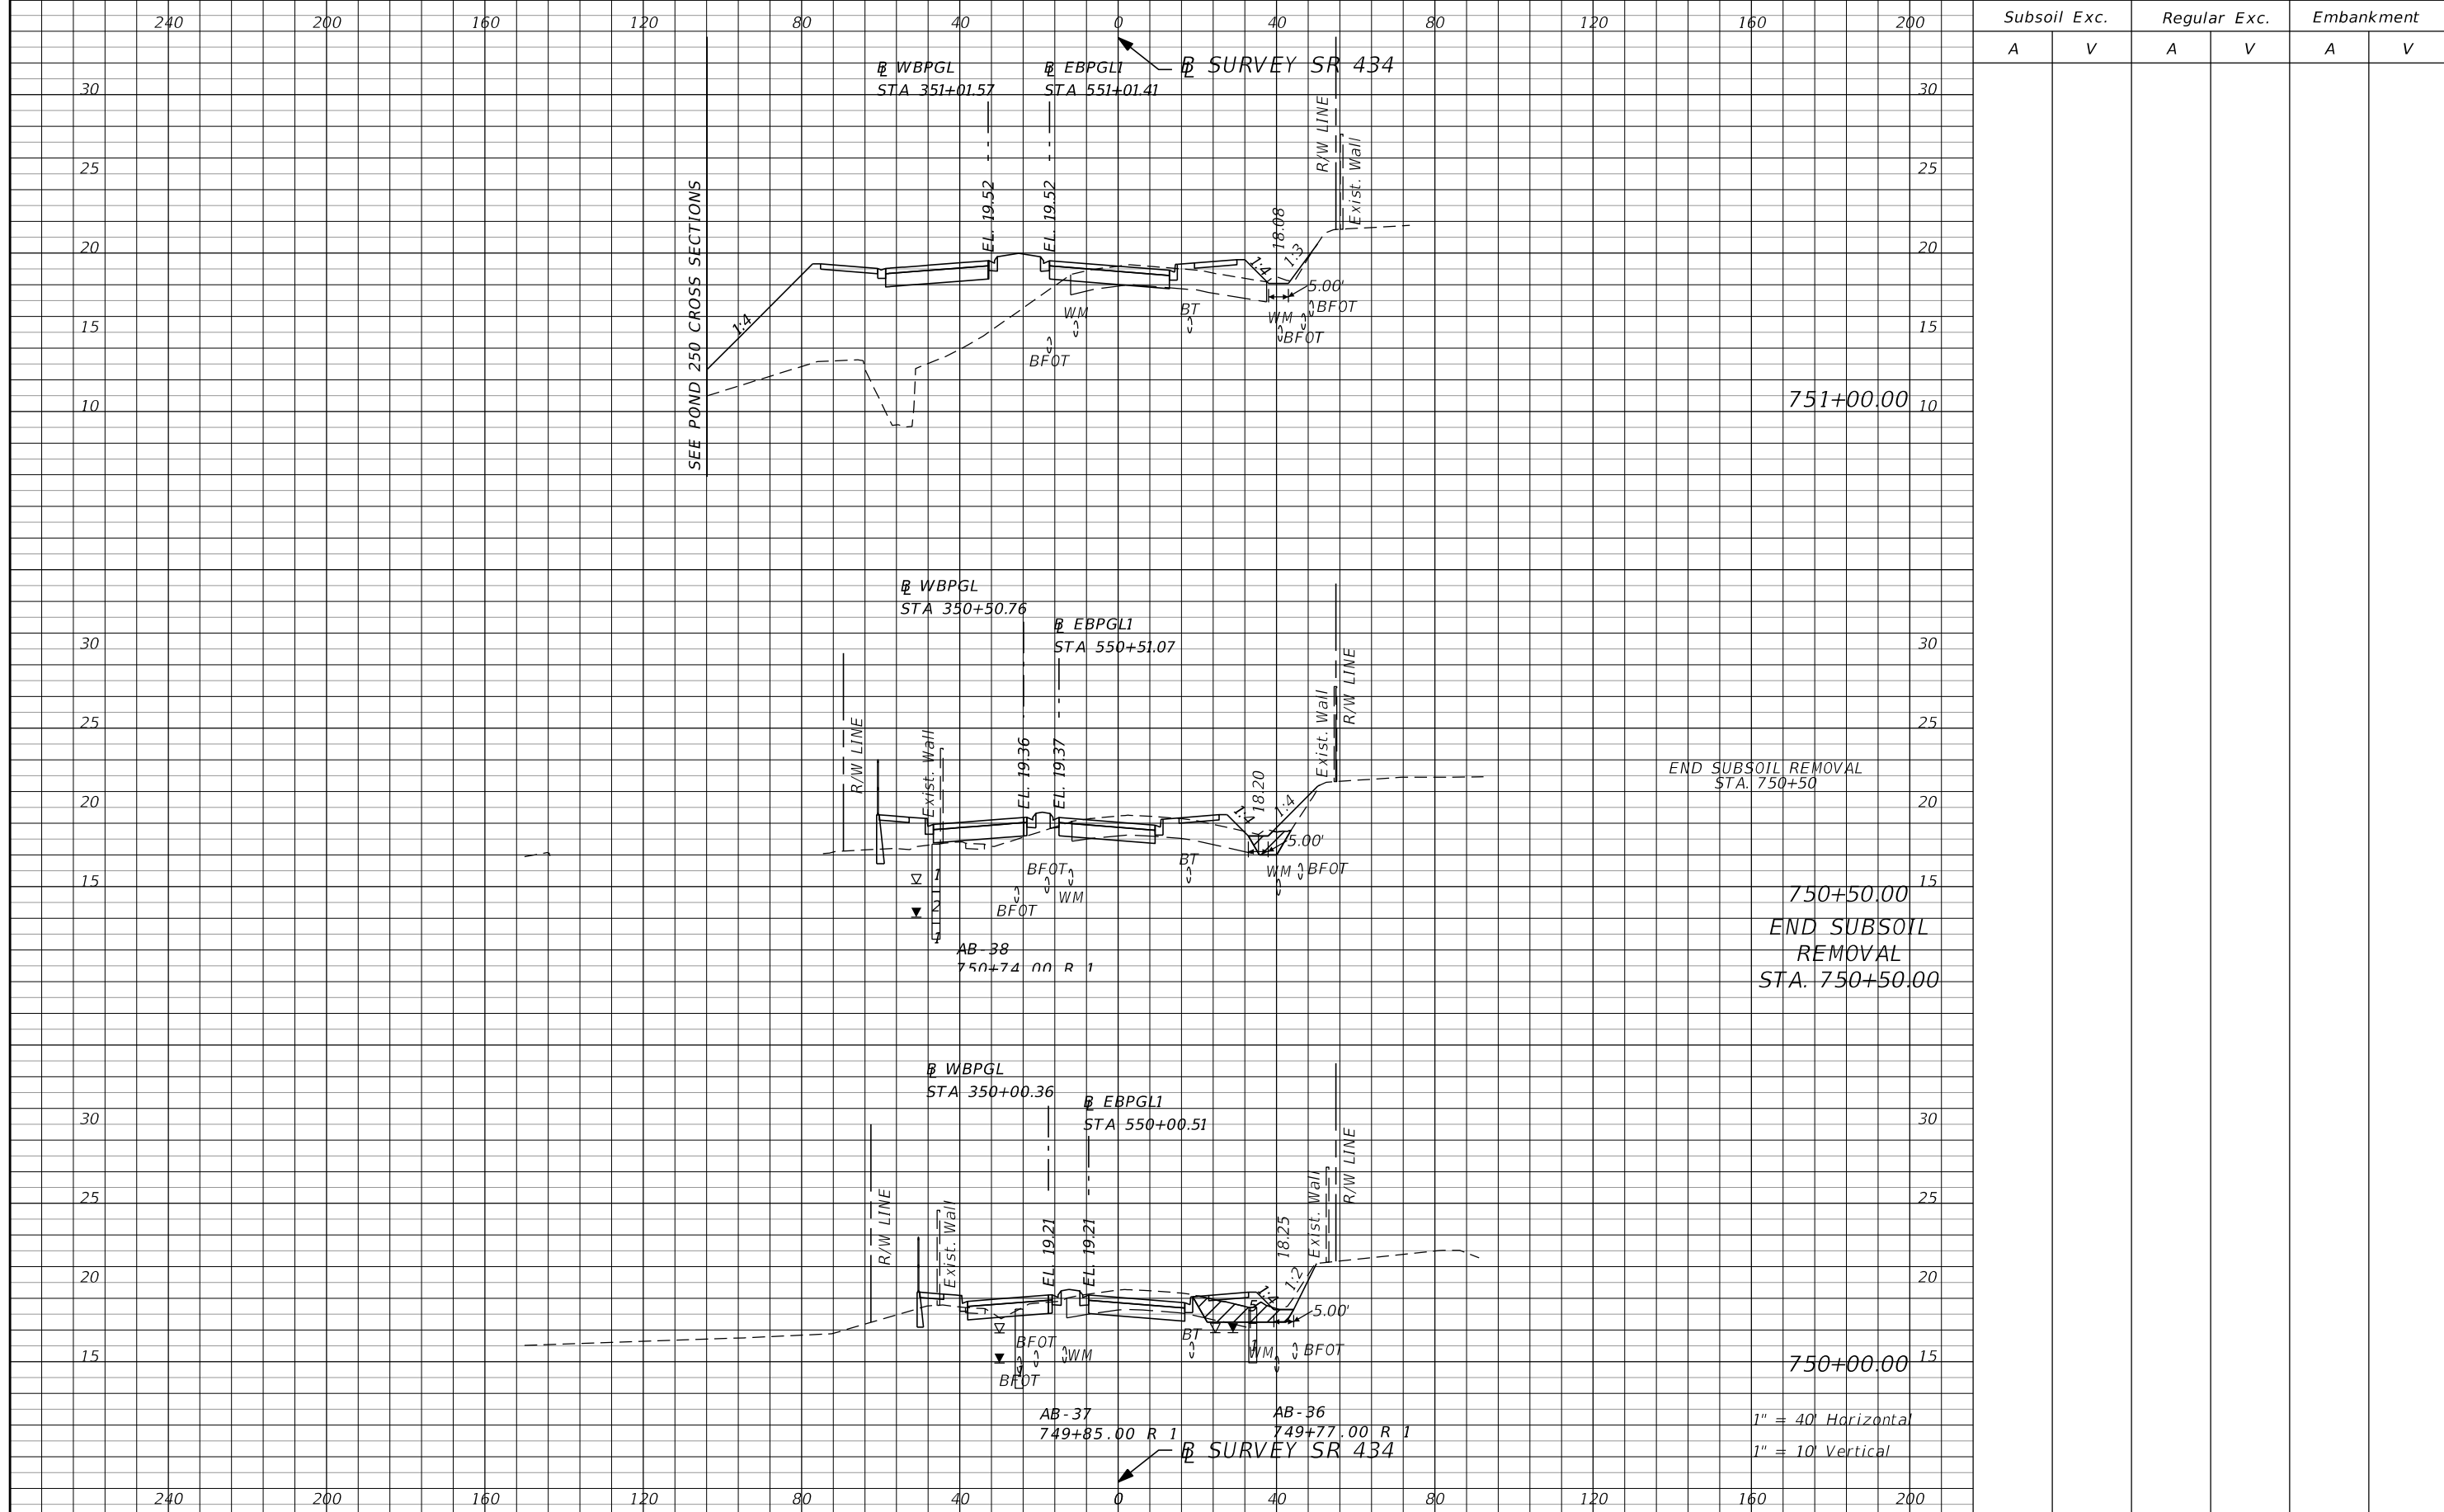

751+00.00

END SUBSOIL REMOVAL
STA. 750+50

750+50.00
END SUBSOIL
REMOVAL
STA. 750+50.00

750+00.00

1" = 40' Horizontal
1" = 10' Vertical

Subsoil Exc.		Regular Exc.		Embankment	
A	V	A	V	A	V

REVISIONS			
DATE	DESCRIPTION	DATE	DESCRIPTION
			PRELIMINARY

AECOM TECHNICAL SERVICES, Inc.
 150 North Orange Avenue
 Suite 200
 Orlando, FL. 32801
 Goran Duvnjak, P.E. No. 84141

STATE OF FLORIDA
 DEPARTMENT OF TRANSPORTATION

ROAD NO.	COUNTY	CIP #	FINANCIAL PROJECT ID
SR 434	SEMINOLE	01785145	446491-1-38-01




SR 434
CROSS SECTIONS

SHEET NO.
203

240 200 160 120 80 40 0 40 80 120 160 200

Subsoil Exc.		Regular Exc.		Embankment	
A	V	A	V	A	V

☛ SURVEY SR 434

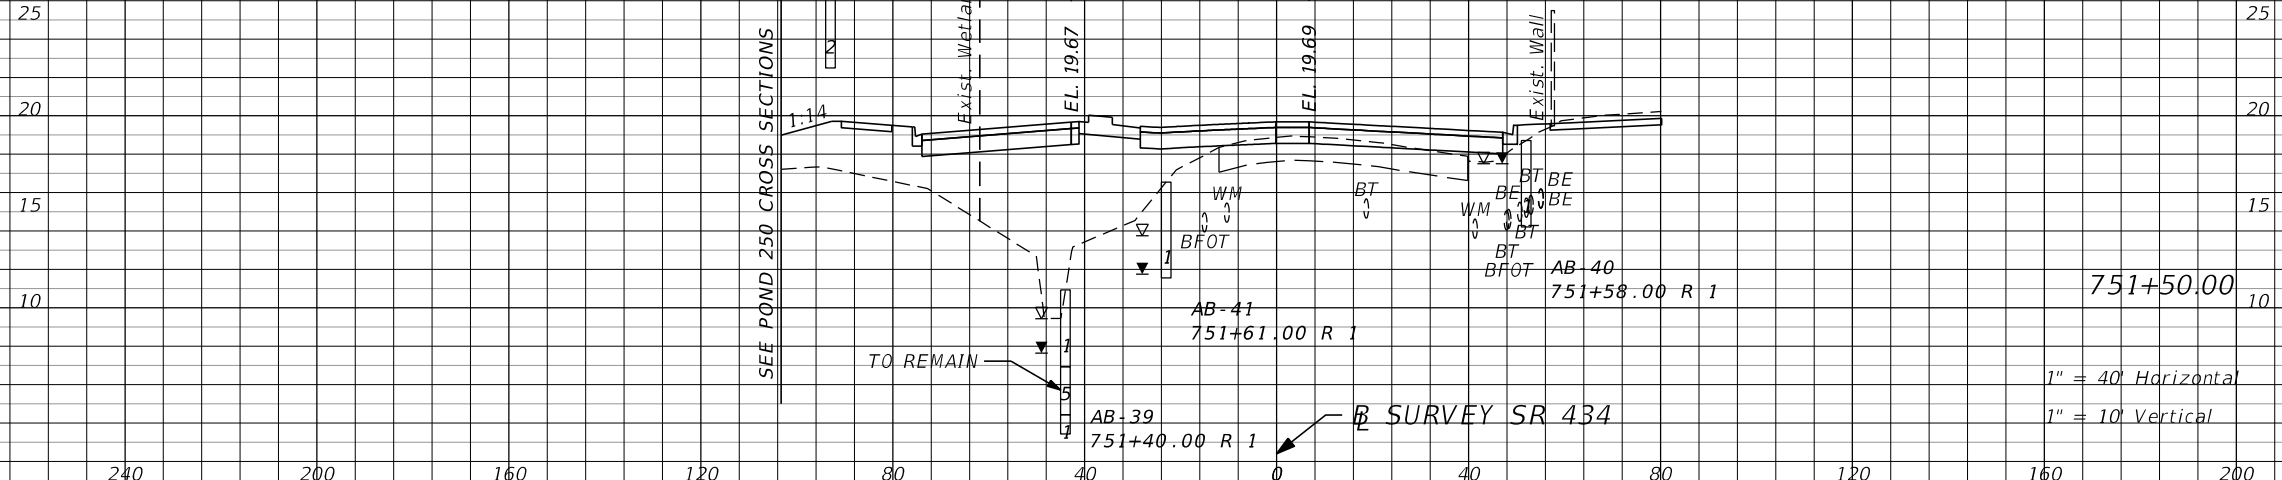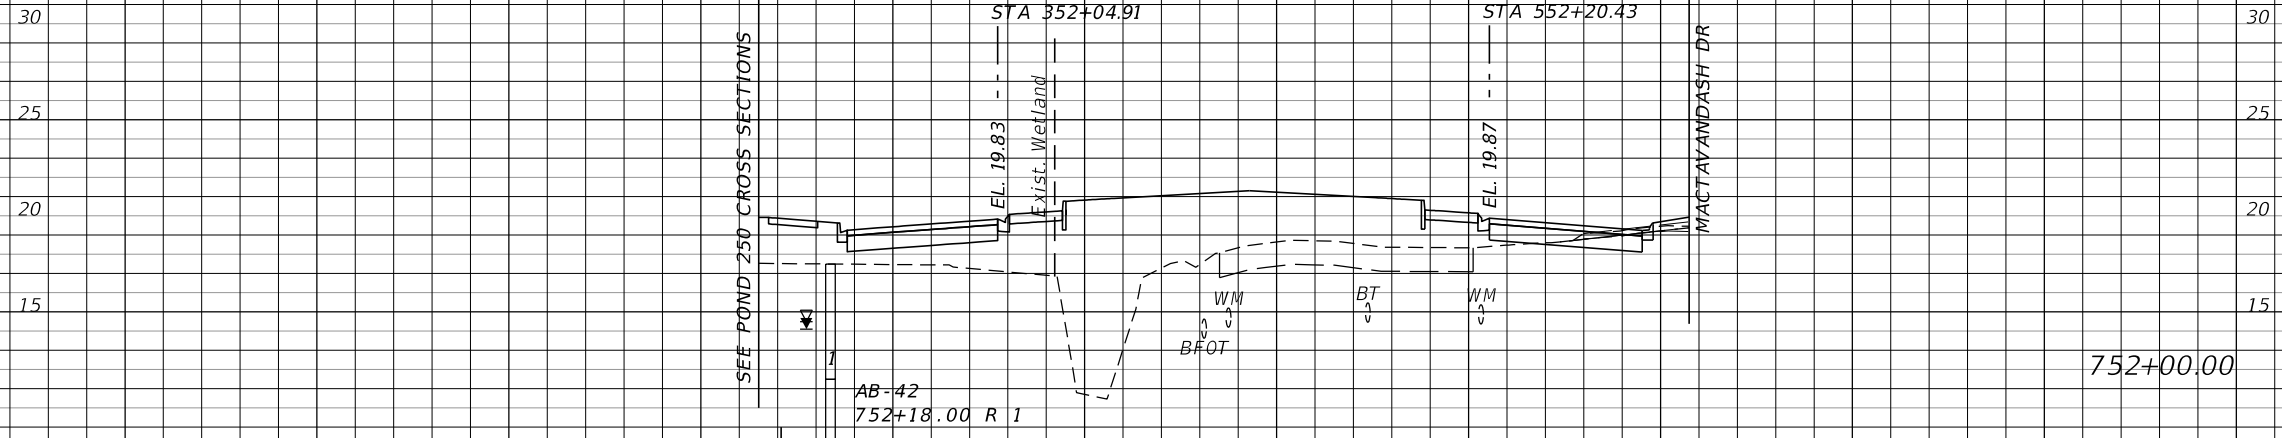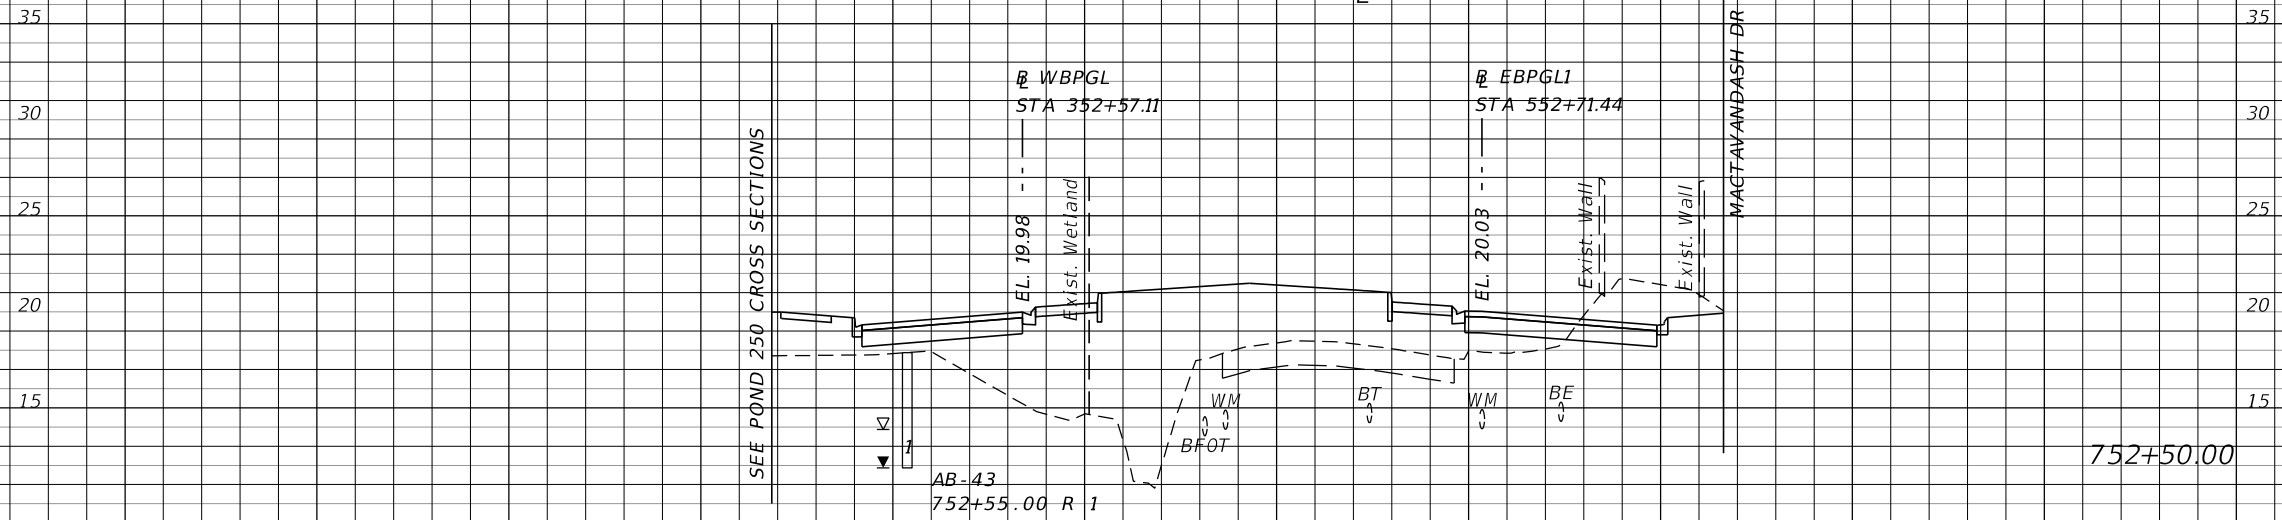

1" = 40' Horizontal
1" = 10' Vertical

240 200 160 120 80 40 0 40 80 120 160 200

REVISIONS			
DATE	DESCRIPTION	DATE	DESCRIPTION
			PRELIMINARY


AECOM TECHNICAL SERVICES, Inc.
150 North Orange Avenue
Suite 200
Orlando, FL. 32801
Goran Duvnjak, P.E. No. 84141

STATE OF FLORIDA
DEPARTMENT OF TRANSPORTATION

ROAD NO.	COUNTY	CIP #	FINANCIAL PROJECT ID
SR 434	SEMINOLE	01785145	446491-1-38-01

SR 434
CROSS SECTIONS

SHEET NO. **204**

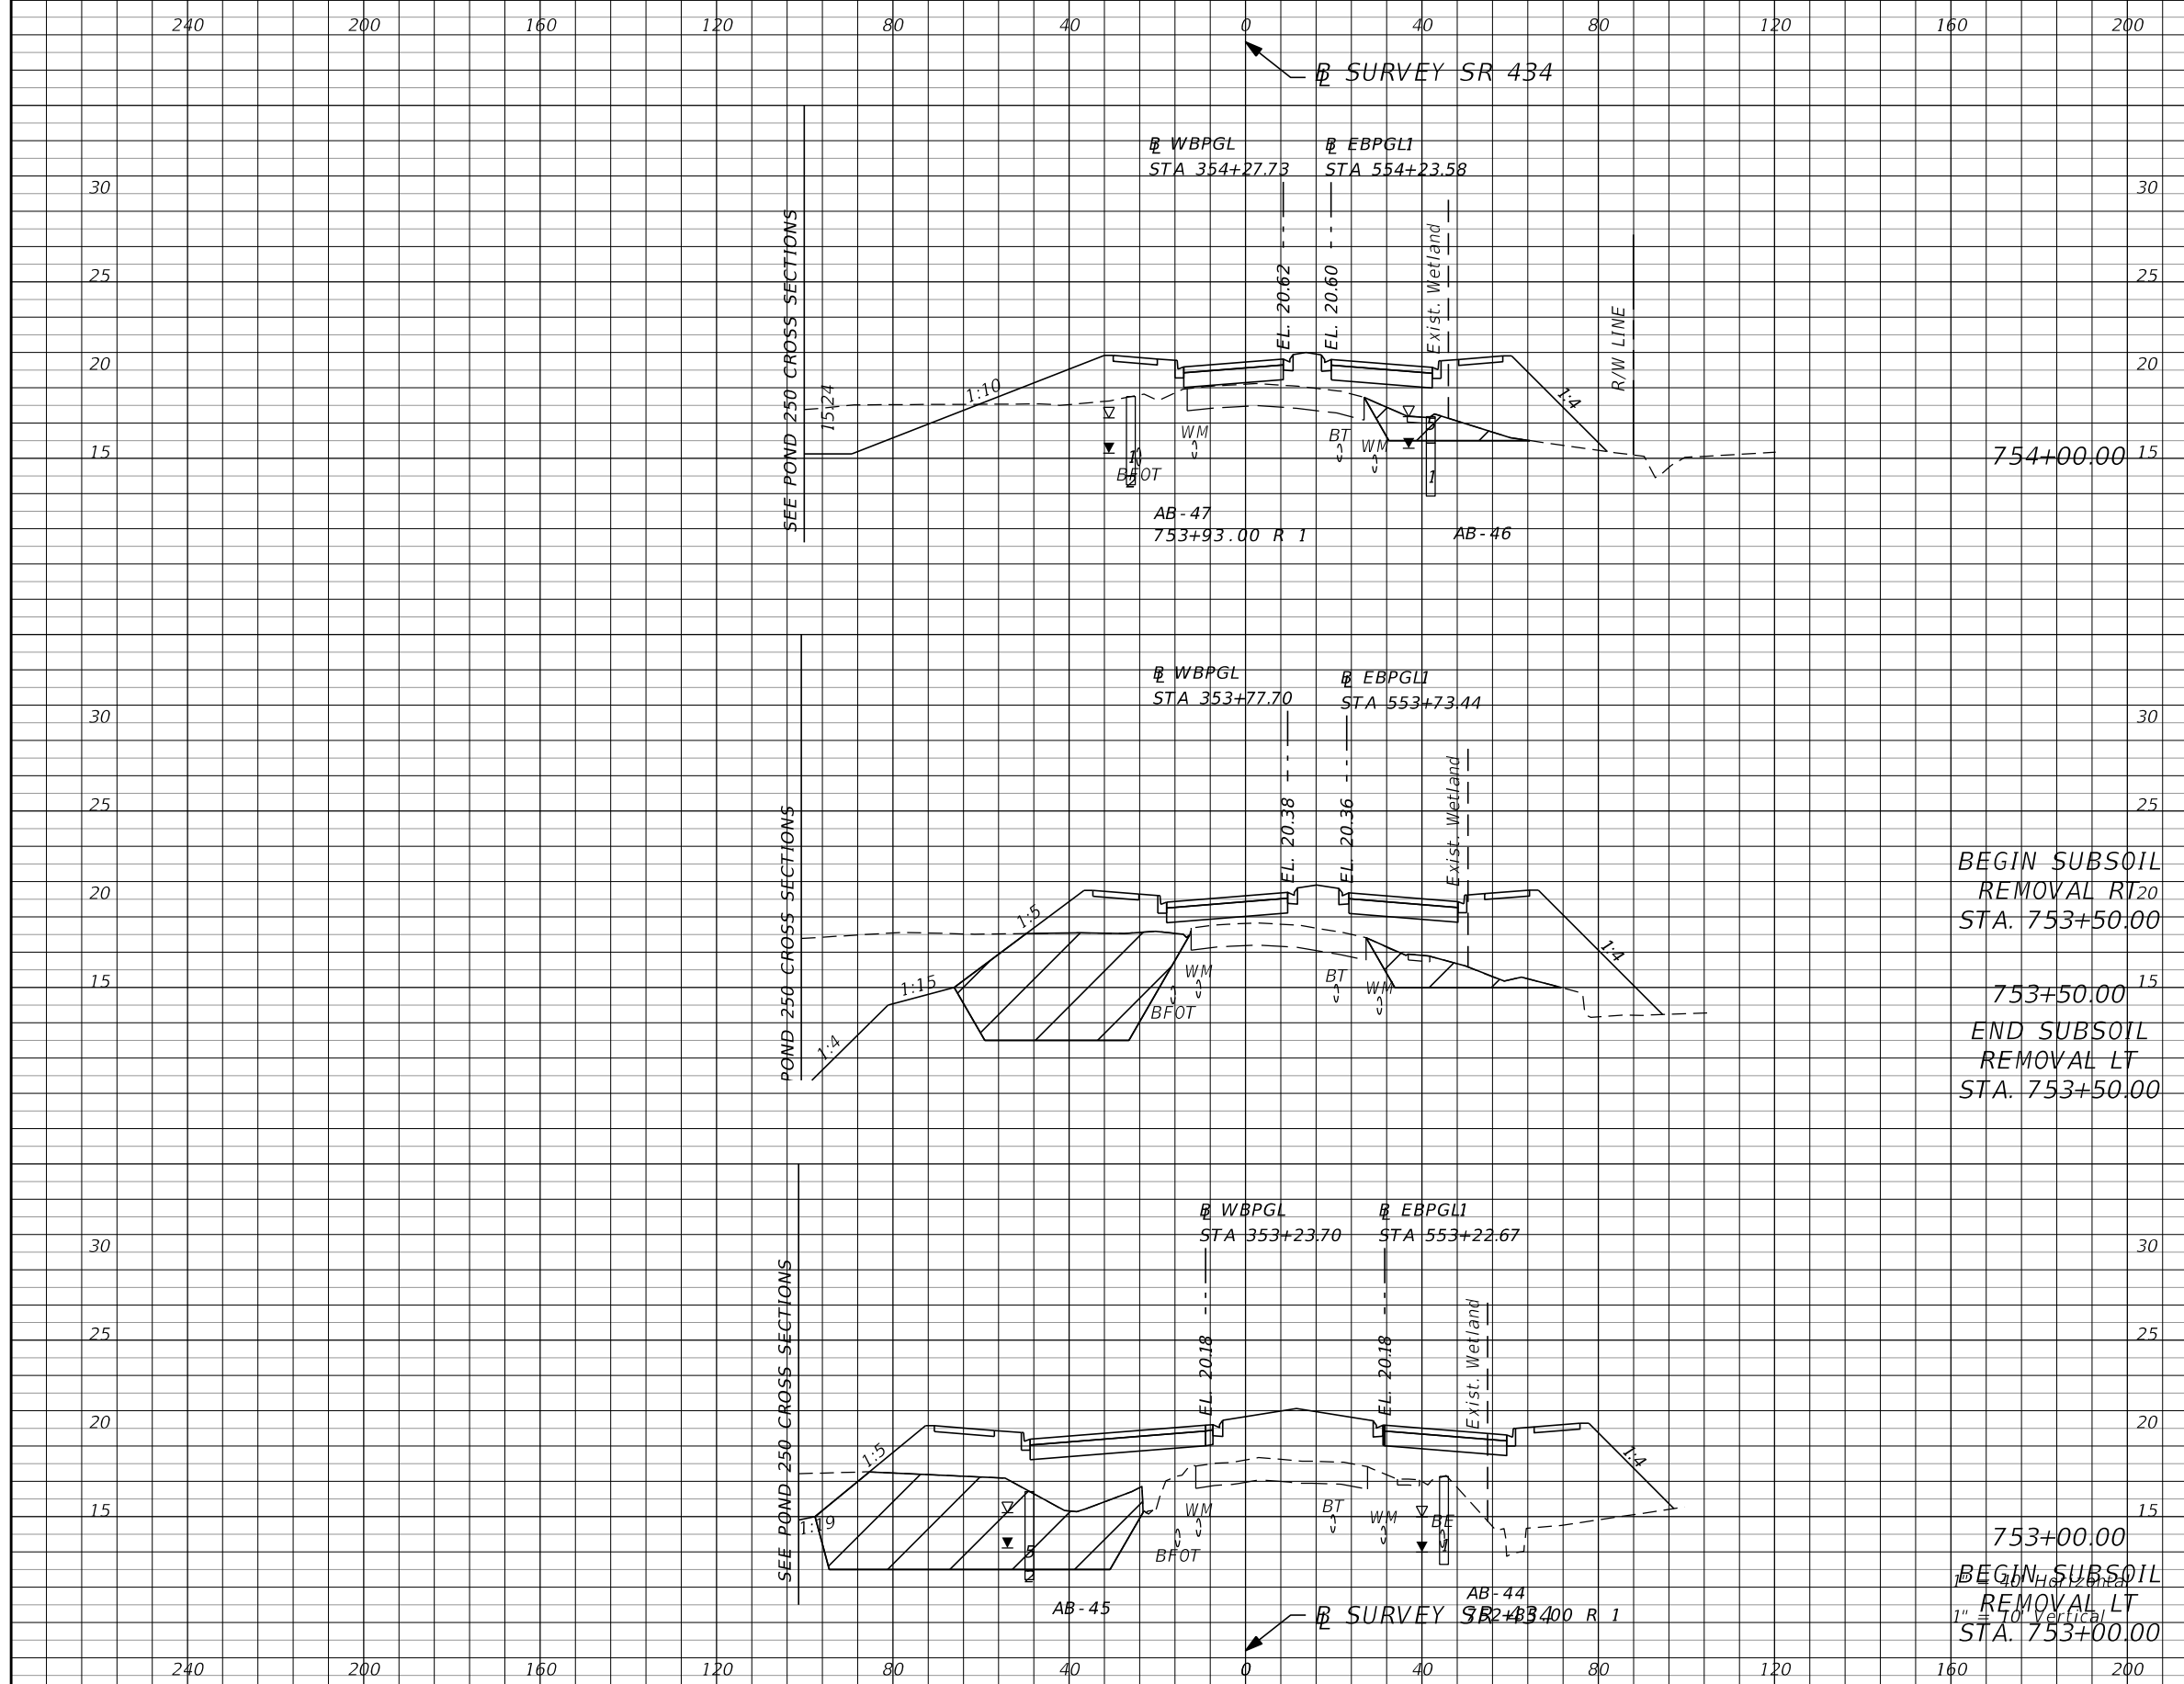

Subsoil Exc.		Regular Exc.		Embankment	
A	V	A	V	A	V

REVISIONS			
DATE	DESCRIPTION	DATE	DESCRIPTION
			PRELIMINARY

AECOM TECHNICAL SERVICES, Inc.
 150 North Orange Avenue
 Suite 200
 Orlando, FL. 32801
 Goran Duvnjak, P.E. No. 84141


STATE OF FLORIDA
 DEPARTMENT OF TRANSPORTATION

SEMINOLE COUNTY
 FINANCIAL PROJECT ID

ROAD NO.	COUNTY	CIP #	FINANCIAL PROJECT ID
SR 434	SEMINOLE	01785145	446491-1-38-01

SR 434
CROSS SECTIONS

SHEET NO. **205**

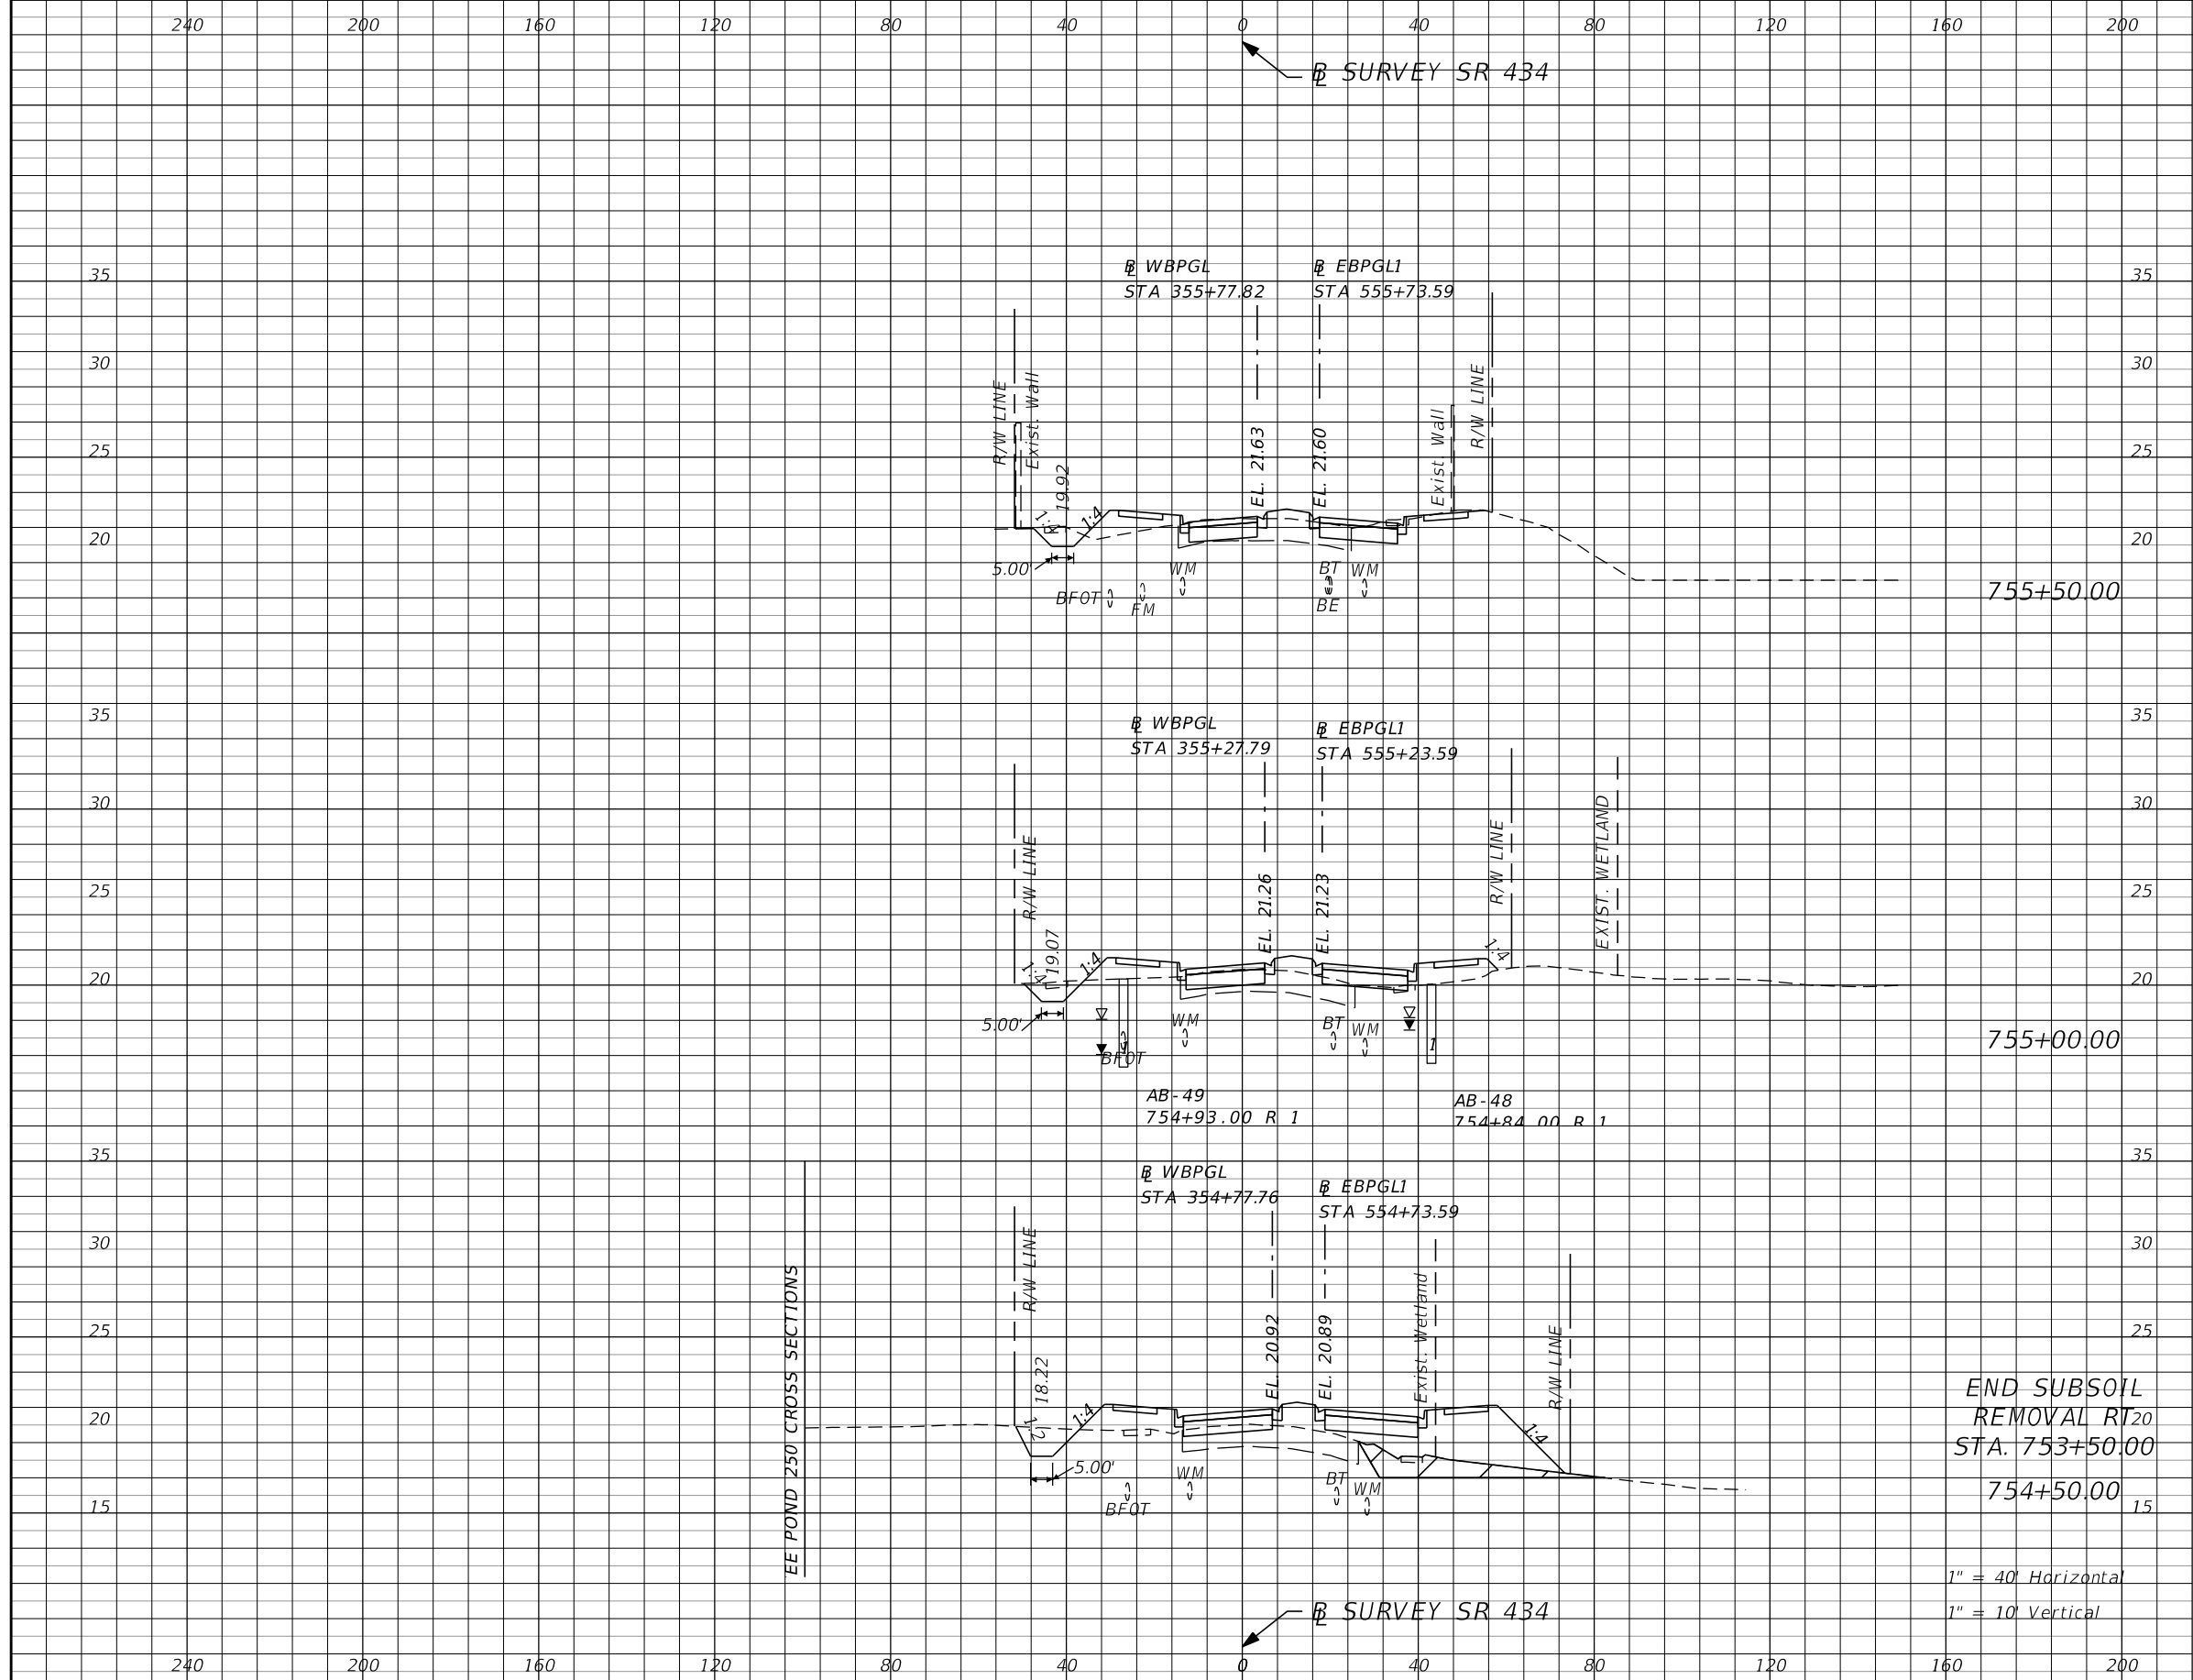

Subsoil Exc.		Regular Exc.		Embankment	
A	V	A	V	A	V


REVISIONS			
DATE	DESCRIPTION	DATE	DESCRIPTION
			PRELIMINARY

AECOM TECHNICAL SERVICES, Inc.
 150 North Orange Avenue
 Suite 200
 Orlando, FL. 32801
 Goran Duvnjak, P.E. No. 84141

STATE OF FLORIDA DEPARTMENT OF TRANSPORTATION			
ROAD NO.	COUNTY	CIP #	FINANCIAL PROJECT ID
SR 434	SEMINOLE	01785145	446491-1-38-01

SR 434
CROSS SECTIONS

SHEET NO.
206

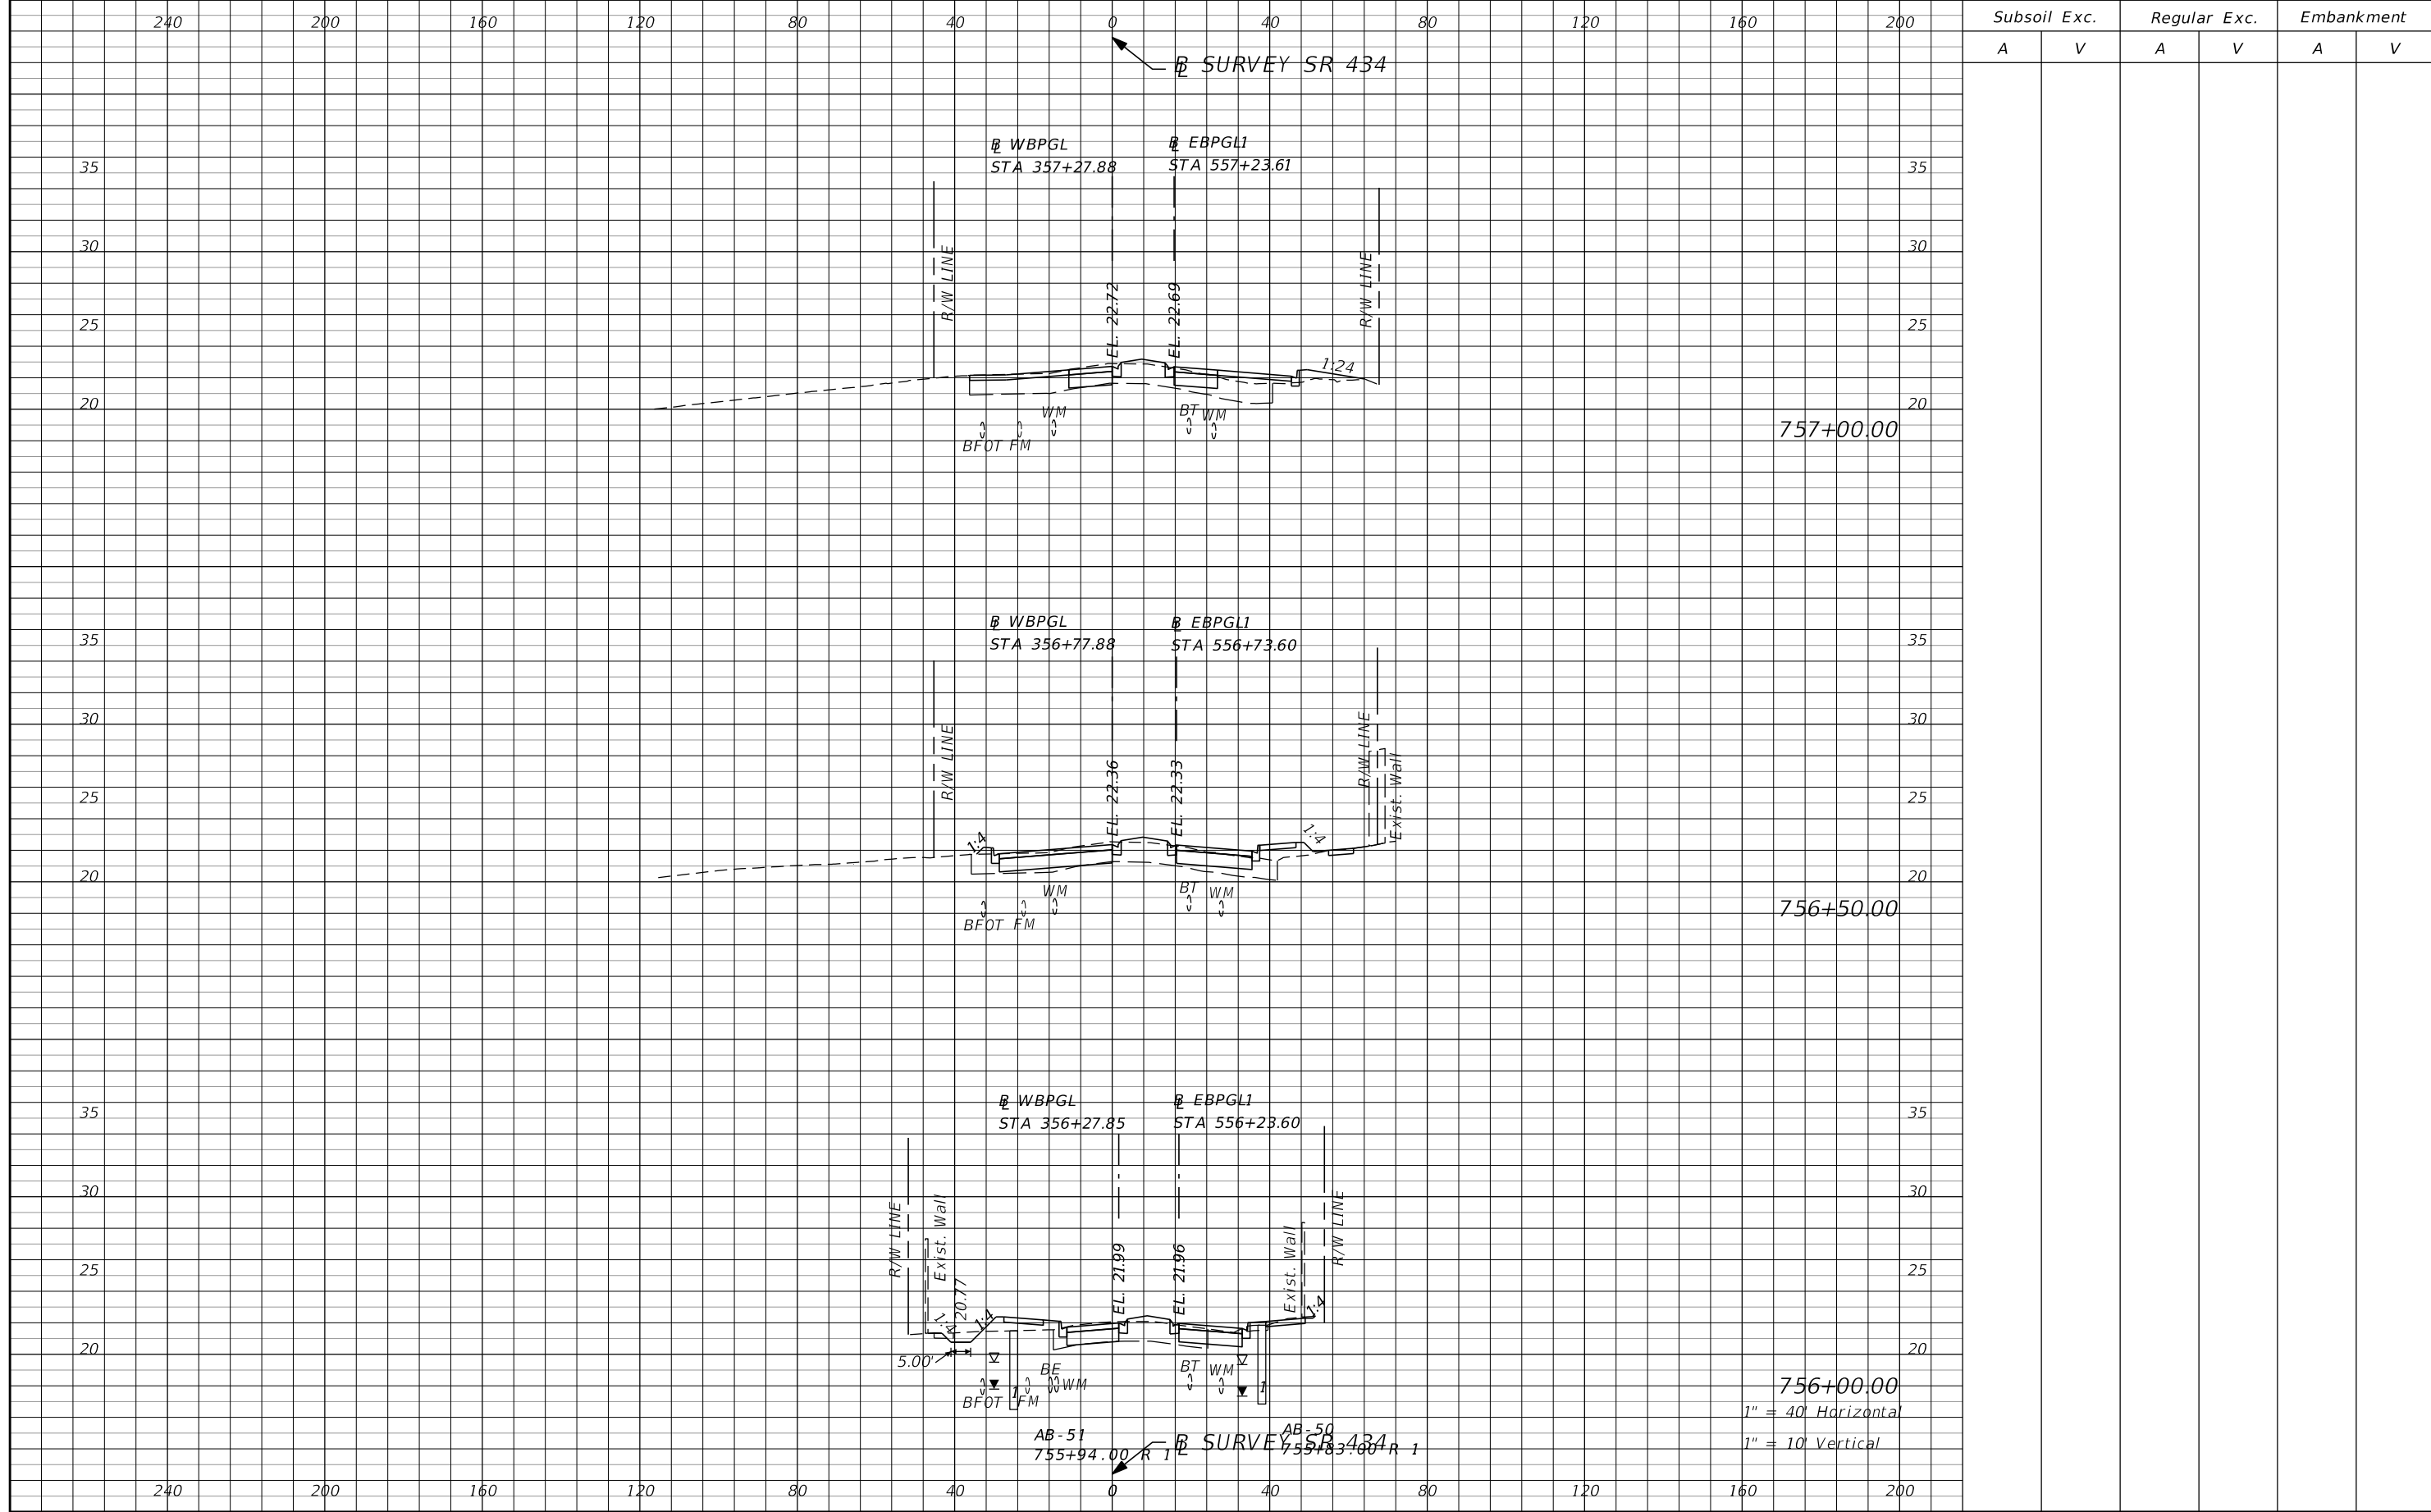

757+00.00

756+50.00

756+00.00

1" = 40' Horizontal
1" = 10' Vertical

Subsoil Exc.		Regular Exc.		Embankment	
A	V	A	V	A	V

REVISIONS			
DATE	DESCRIPTION	DATE	DESCRIPTION
			PRELIMINARY


AECOM TECHNICAL SERVICES, Inc.
 150 North Orange Avenue
 Suite 200
 Orlando, FL. 32801
 Goran Duvnjak, P.E. No. 84141

STATE OF FLORIDA
 DEPARTMENT OF TRANSPORTATION

ROAD NO. SR 434 COUNTY SEMINOLE CIP # 01785145 FINANCIAL PROJECT ID 446491-1-38-01

SR 434
CROSS SECTIONS

SHEET NO. 207

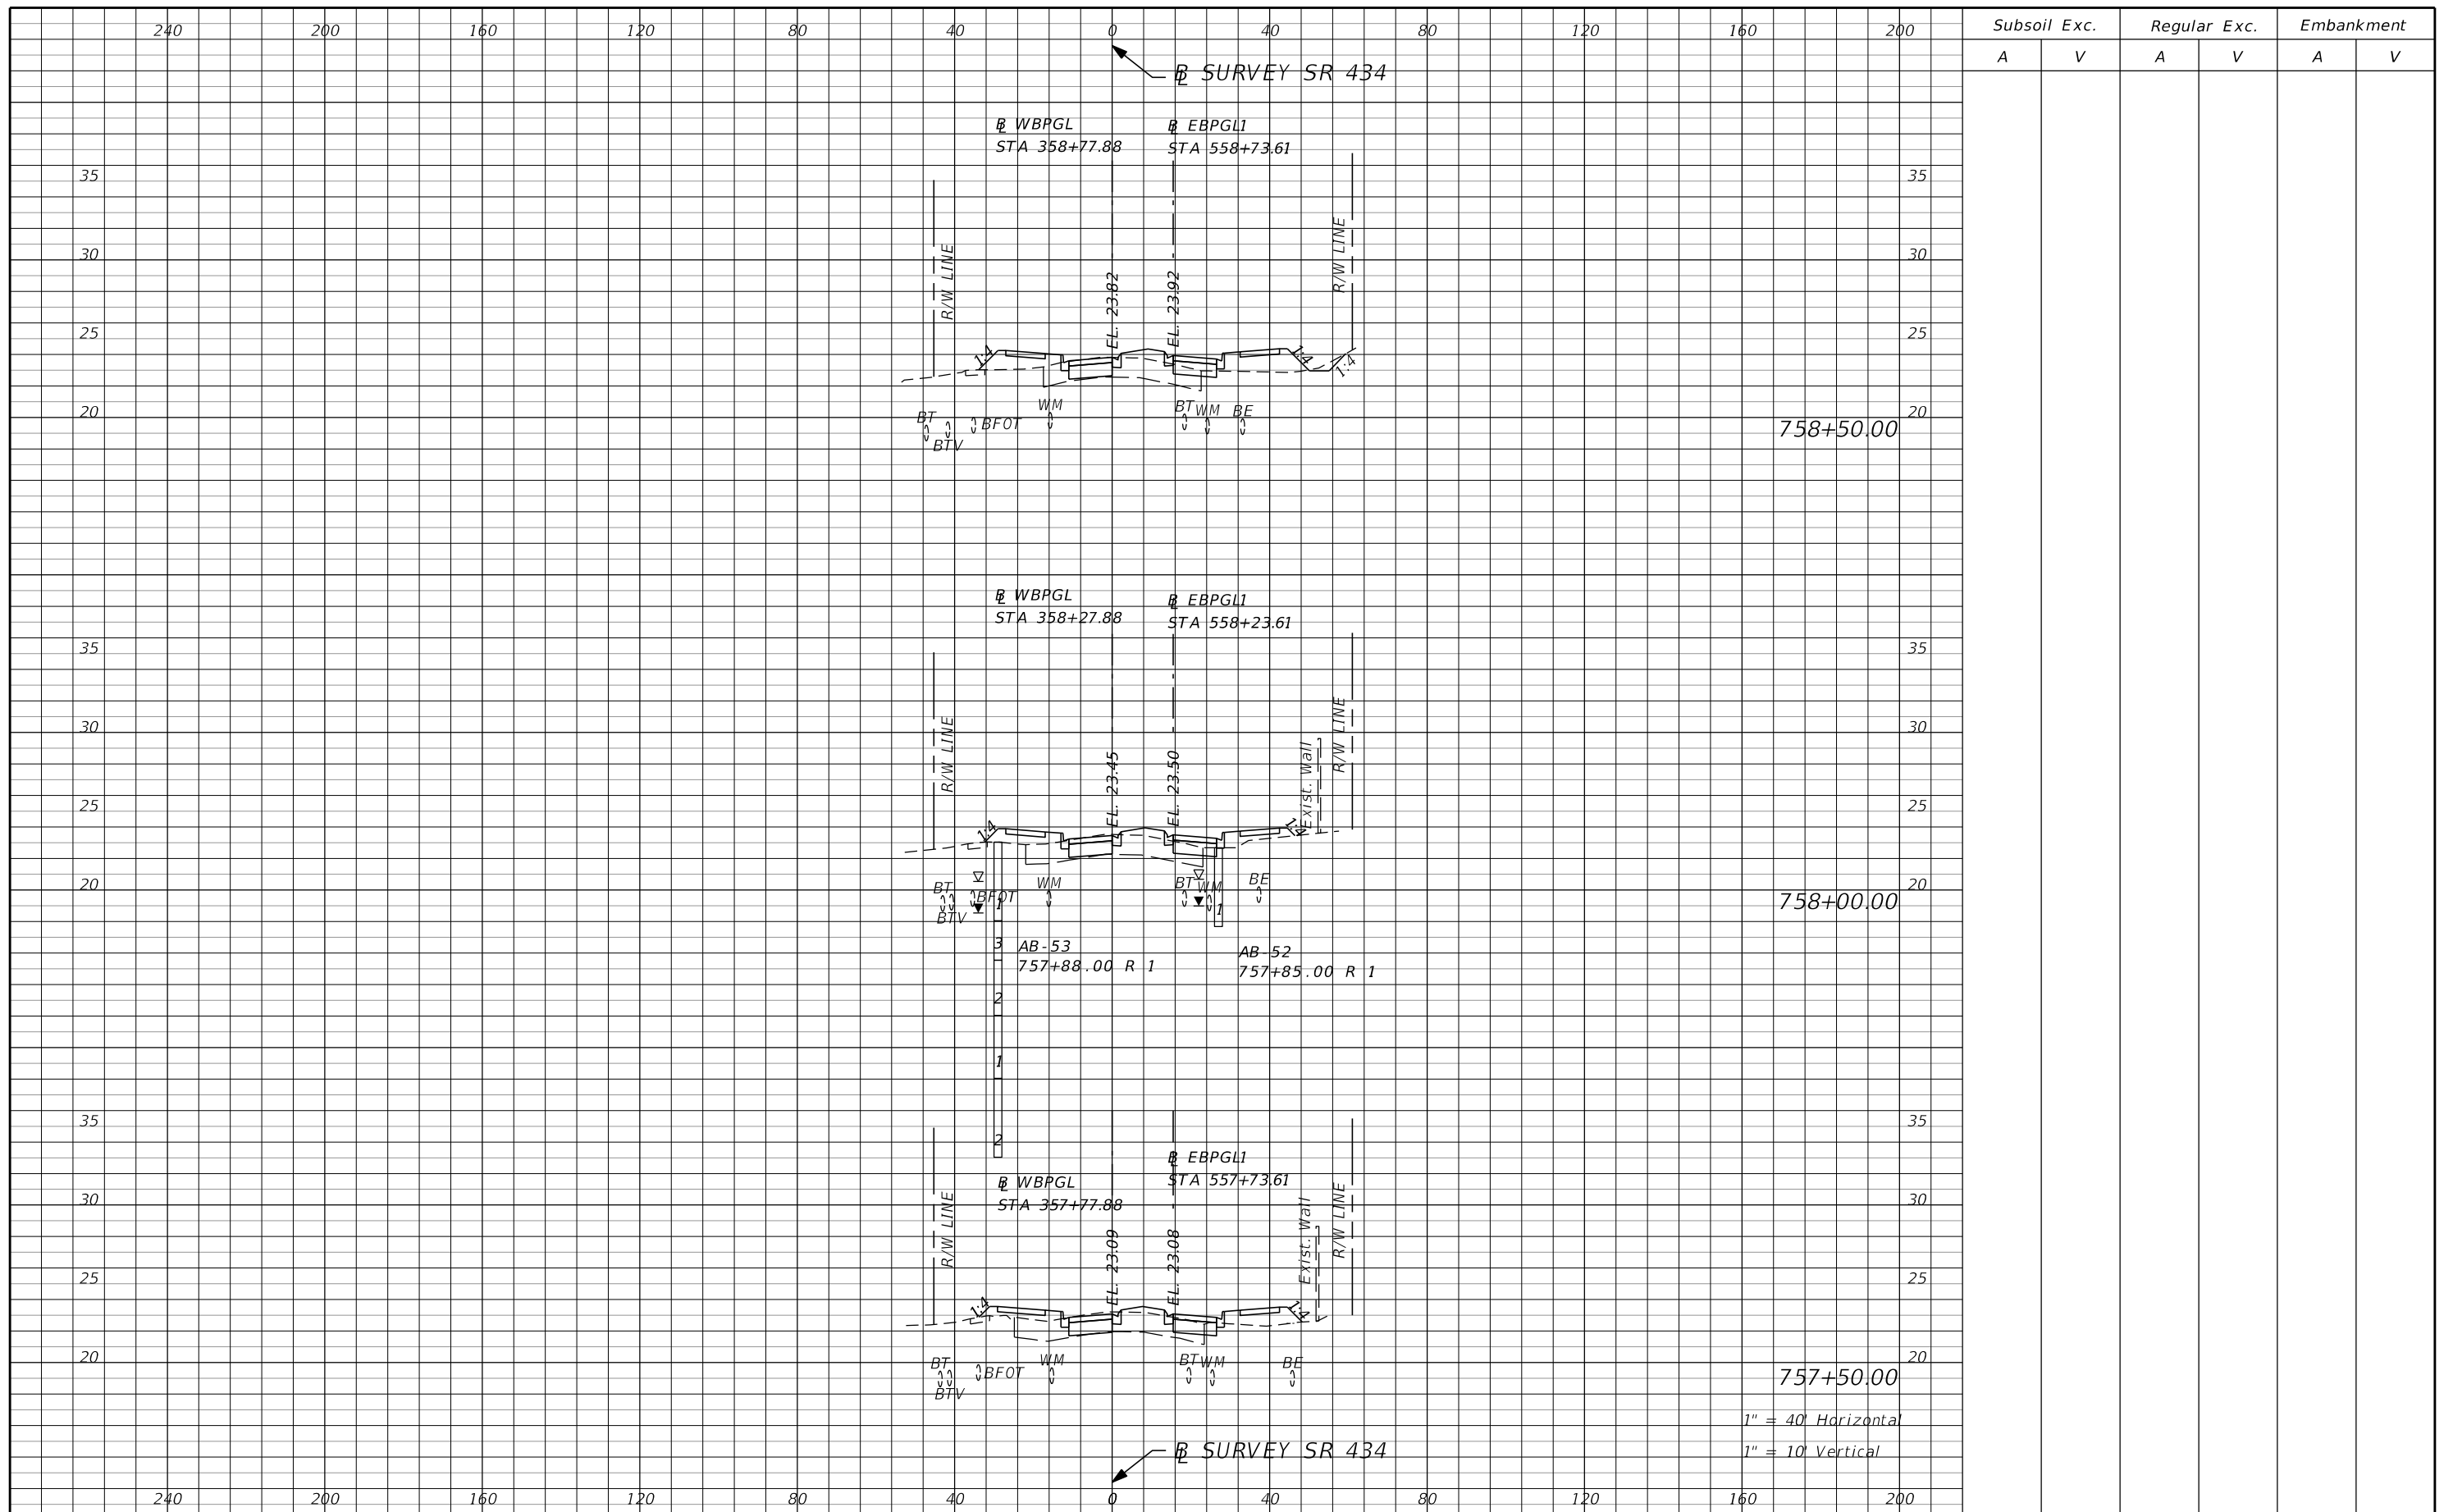

758+50.00

758+00.00

757+50.00

1" = 40' Horizontal
1" = 10' Vertical

Subsoil Exc.		Regular Exc.		Embankment	
A	V	A	V	A	V


REVISIONS			
DATE	DESCRIPTION	DATE	DESCRIPTION
			PRELIMINARY

AECOM TECHNICAL SERVICES, Inc.
150 North Orange Avenue
Suite 200
Orlando, FL. 32801
Goran Duvnjak, P.E. No. 84141

STATE OF FLORIDA DEPARTMENT OF TRANSPORTATION			
ROAD NO.	COUNTY	CIP #	FINANCIAL PROJECT ID
SR 434	SEMINOLE	01785145	446491-1-38-01

SR 434
CROSS SECTIONS

SHEET NO. 208

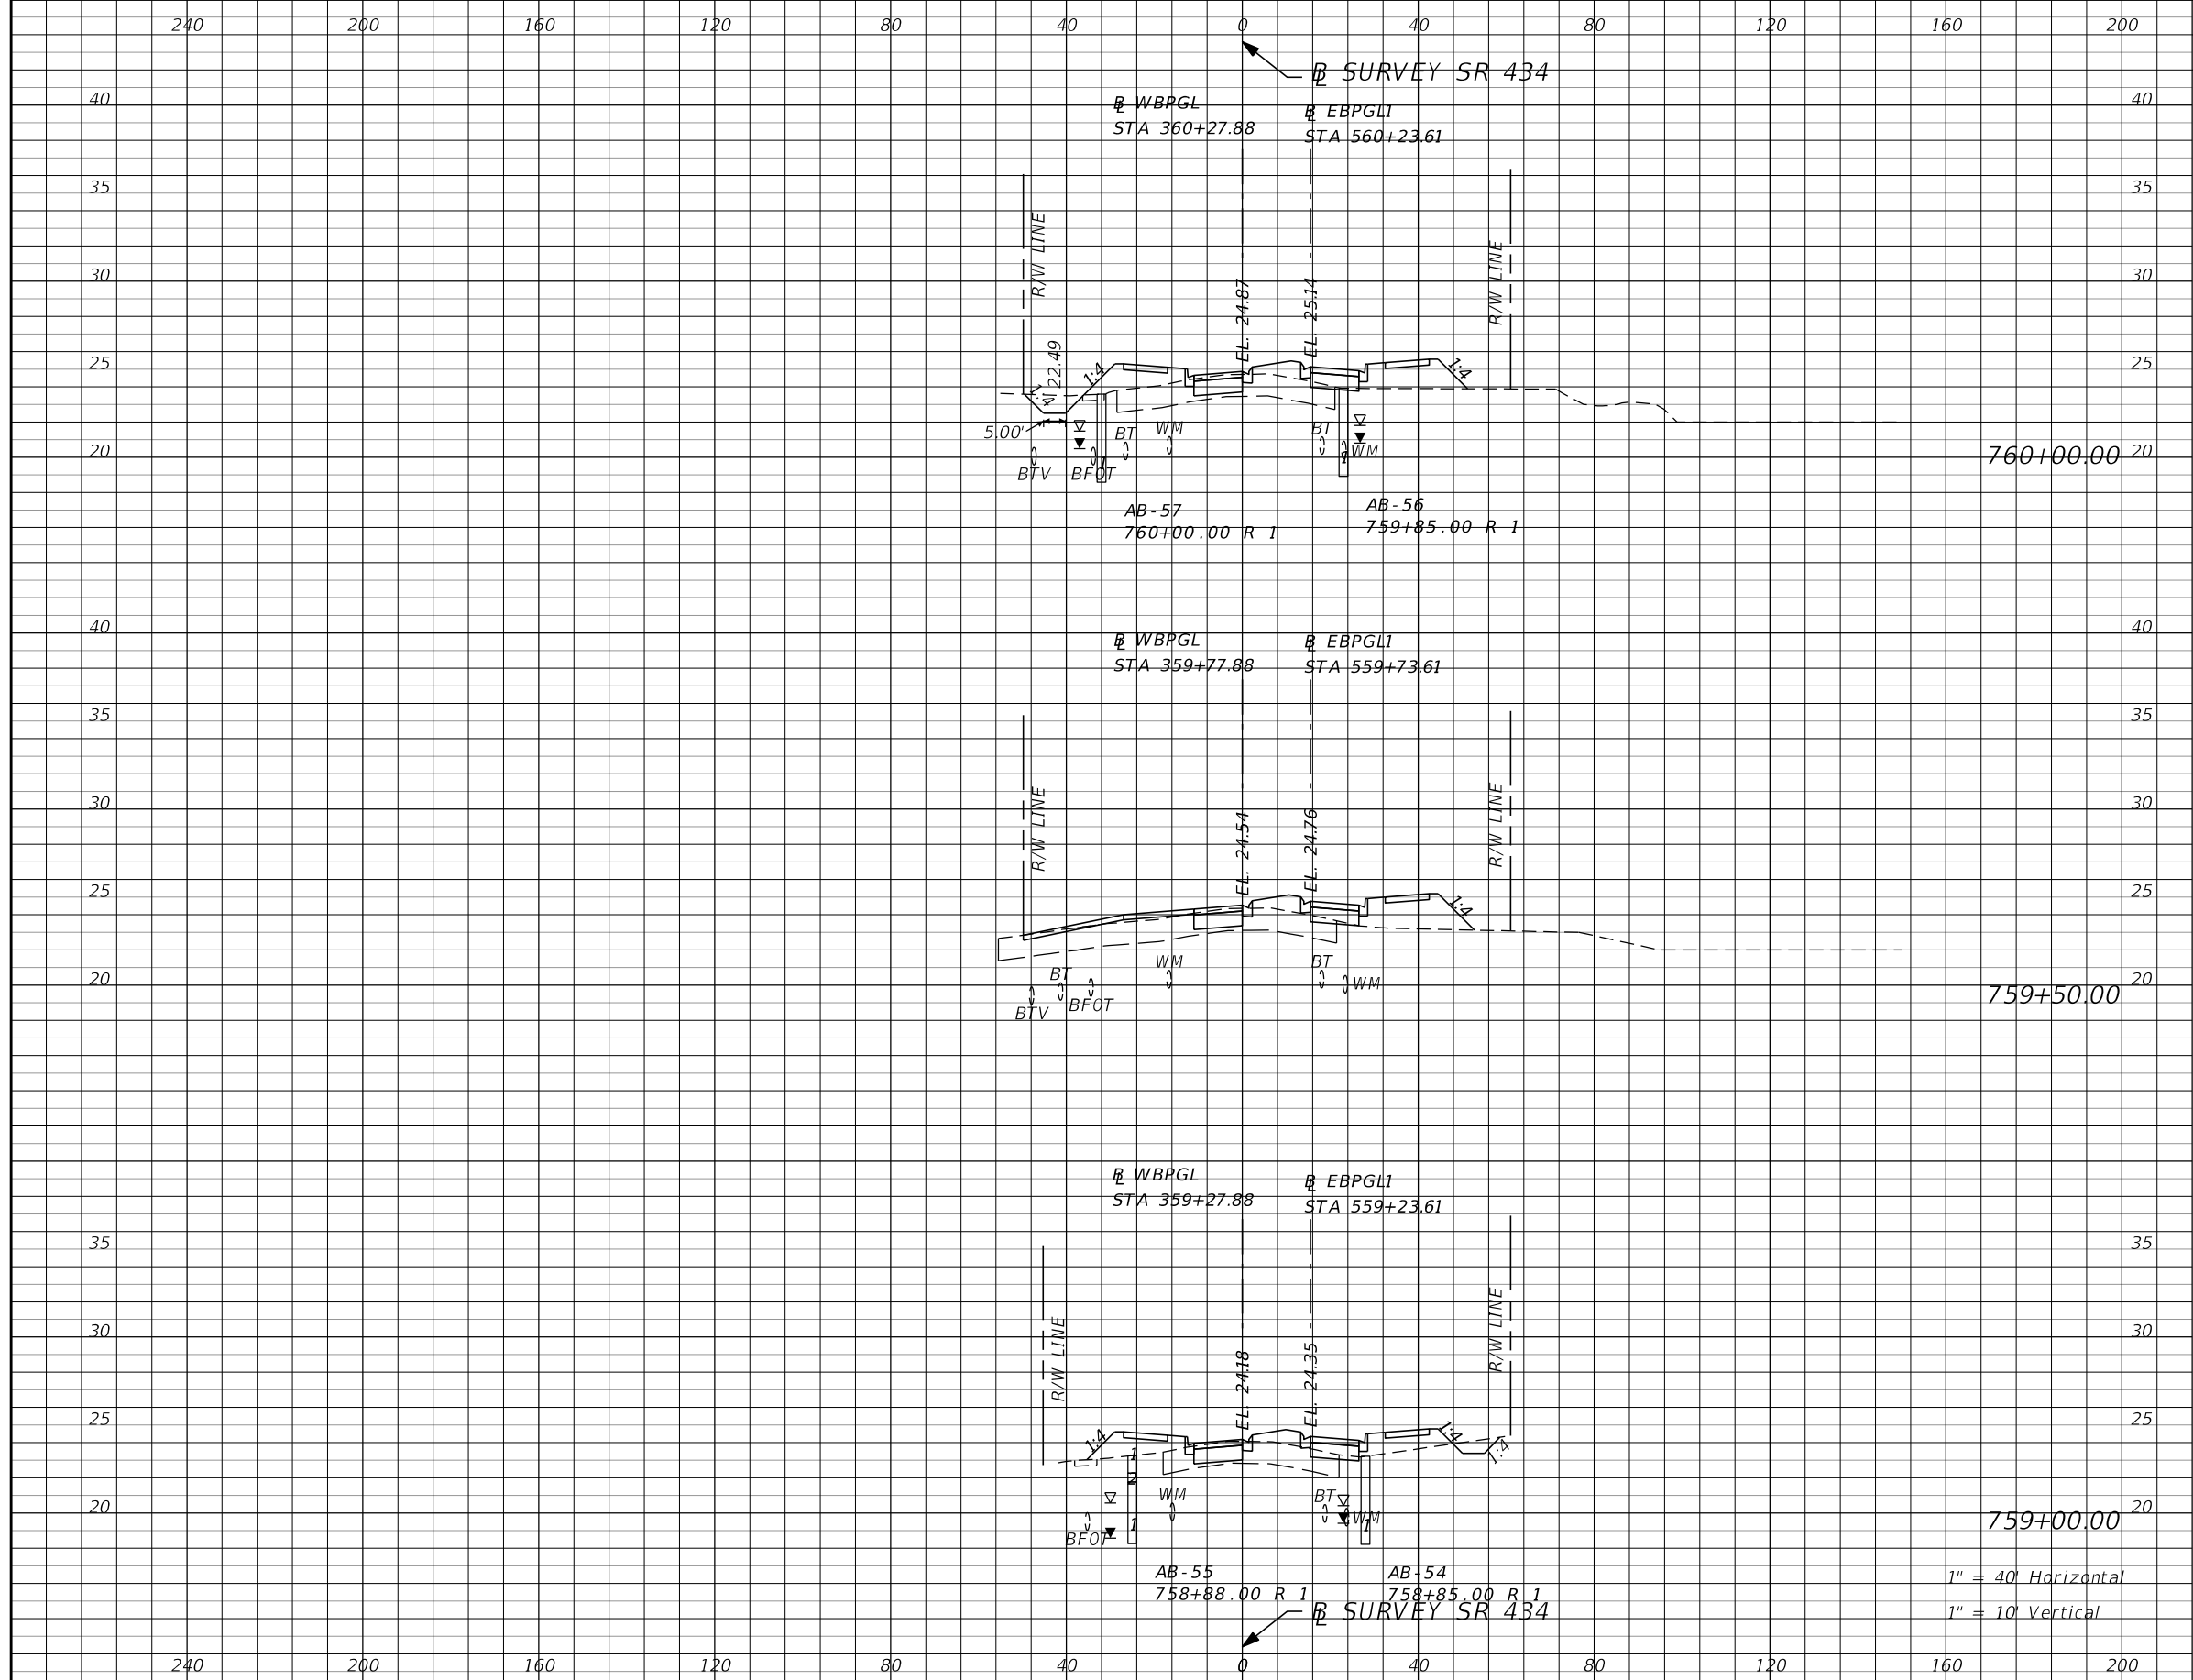

Subsoil Exc.		Regular Exc.		Embankment	
A	V	A	V	A	V

1" = 40' Horizontal
1" = 10' Vertical


REVISIONS			
DATE	DESCRIPTION	DATE	DESCRIPTION
			PRELIMINARY

AECOM TECHNICAL SERVICES, Inc.
150 North Orange Avenue
Suite 200
Orlando, FL. 32801
Goran Duvnjak, P.E. No. 84141

STATE OF FLORIDA DEPARTMENT OF TRANSPORTATION			
ROAD NO.	COUNTY	CIP #	FINANCIAL PROJECT ID
SR 434	SEMINOLE	01785145	446491-1-38-01

SR 434
CROSS SECTIONS

SHEET NO.
209

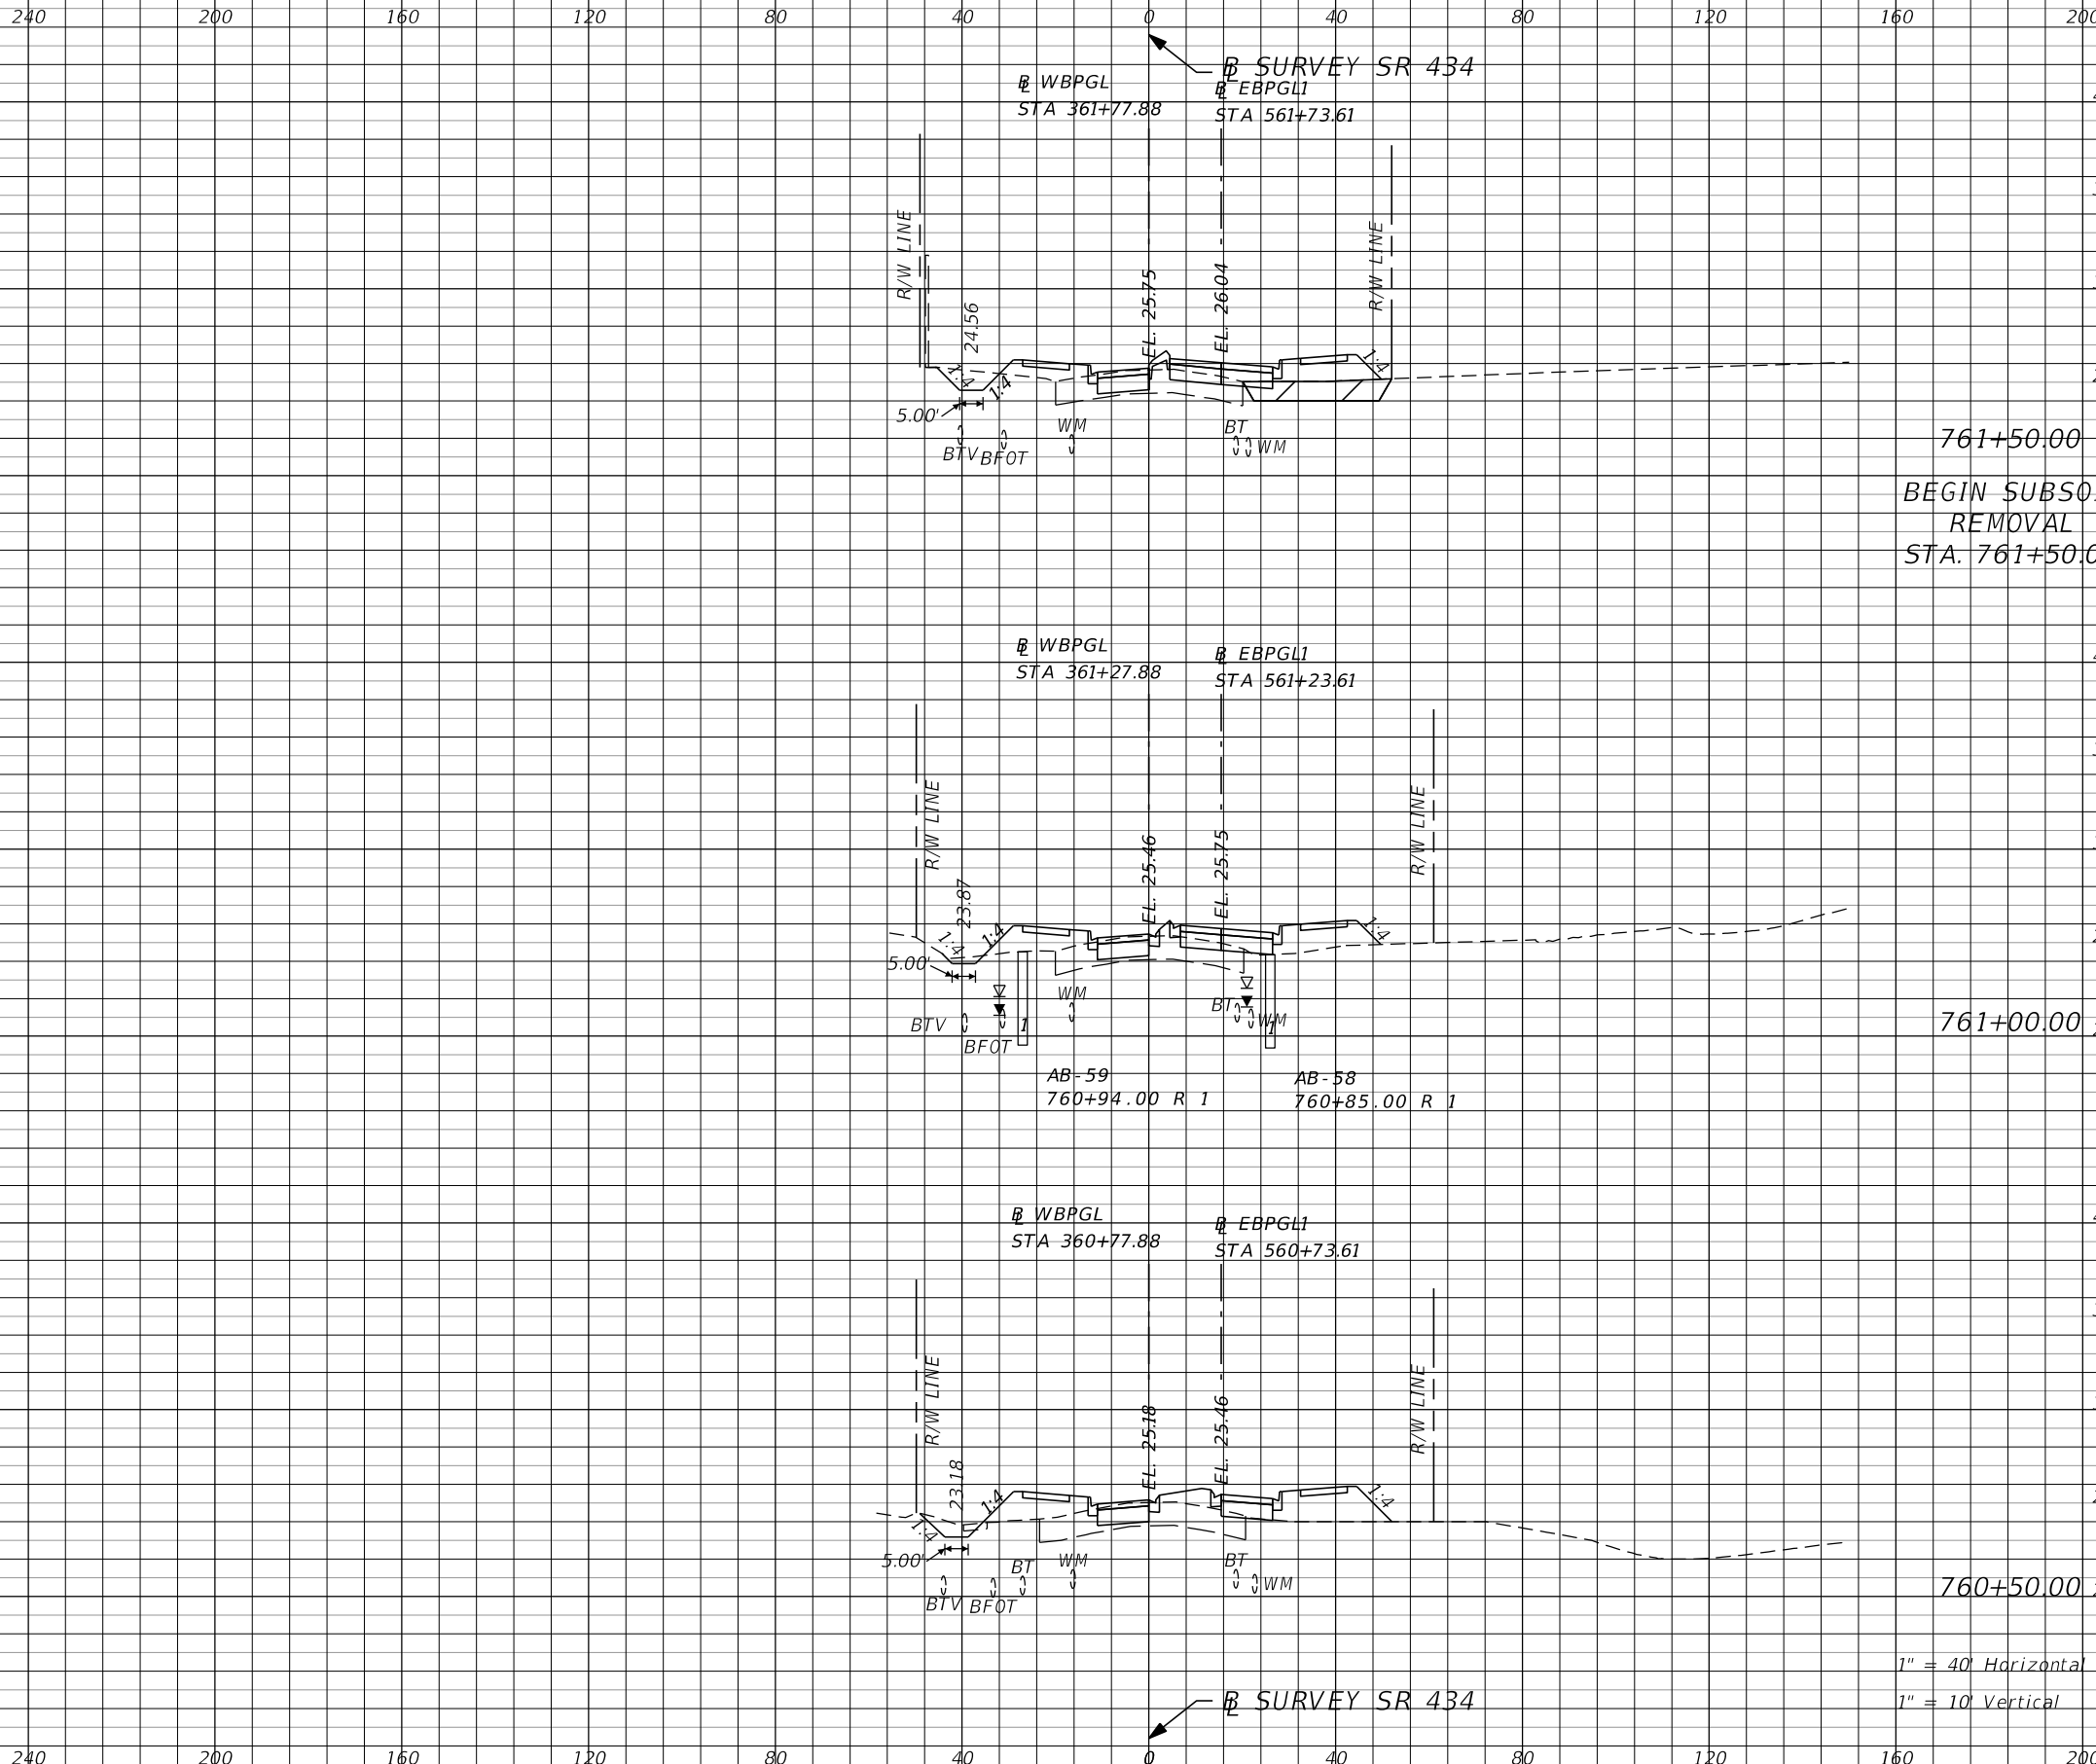

Subsoil Exc.		Regular Exc.		Embankment	
A	V	A	V	A	V

REVISIONS			
DATE	DESCRIPTION	DATE	DESCRIPTION
			PRELIMINARY

AECOM TECHNICAL SERVICES, Inc.
150 North Orange Avenue Suite 200
Orlando, FL. 32801
Goran Duvnjak, P.E. No. 84141

STATE OF FLORIDA
DEPARTMENT OF TRANSPORTATION

ROAD NO. SR 434	COUNTY SEMINOLE	CIP # 01785145	FINANCIAL PROJECT ID 446491-1-38-01
--------------------	--------------------	-------------------	--

**SR 434
CROSS SECTIONS**

SHEET NO.
210

240 200 160 120 80 40 0 40 80 120 160 200

Subsoil Exc. A V Regular Exc. A V Embankment A V

SURVEY SR 434


40 STA 363+27.88 STA 563+23.61 40

35 35

30 30

25 25

20 763+00.00 20

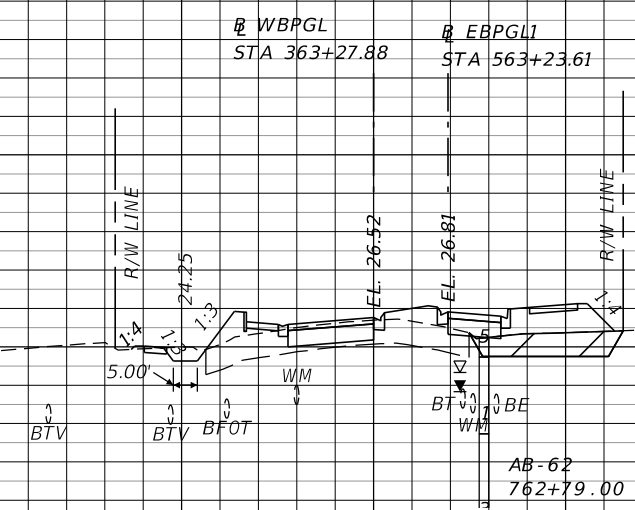


40 STA 362+77.88 STA 562+73.61 40

35 35

30 30

25 25

20 762+50.00 20

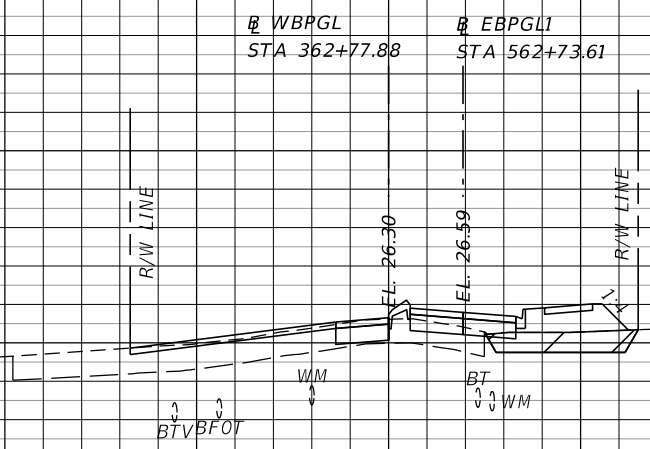


40 STA 362+27.88 STA 562+23.61 40

35 35

30 30

25 25

762+00.00 762+00.00

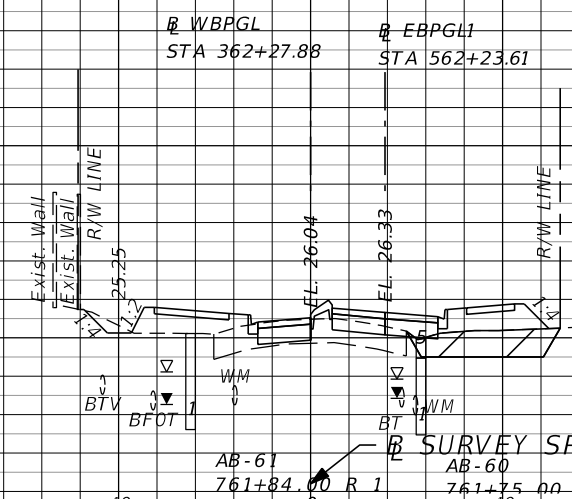

SURVEY SR 434

240 200 160 120 80 40 0 40 80 120 160 200


REVISIONS	
DATE	DESCRIPTION

AECOM TECHNICAL SERVICES, Inc.
 150 North Orange Avenue
 Suite 200
 Orlando, FL. 32801
 Goran Duvnjak, P.E. No. 84141

STATE OF FLORIDA DEPARTMENT OF TRANSPORTATION			
ROAD NO.	COUNTY	CIP #	FINANCIAL PROJECT ID
SR 434	SEMINOLE	01785145	446491-1-38-01

SR 434
CROSS SECTIONS

SHEET NO.
211

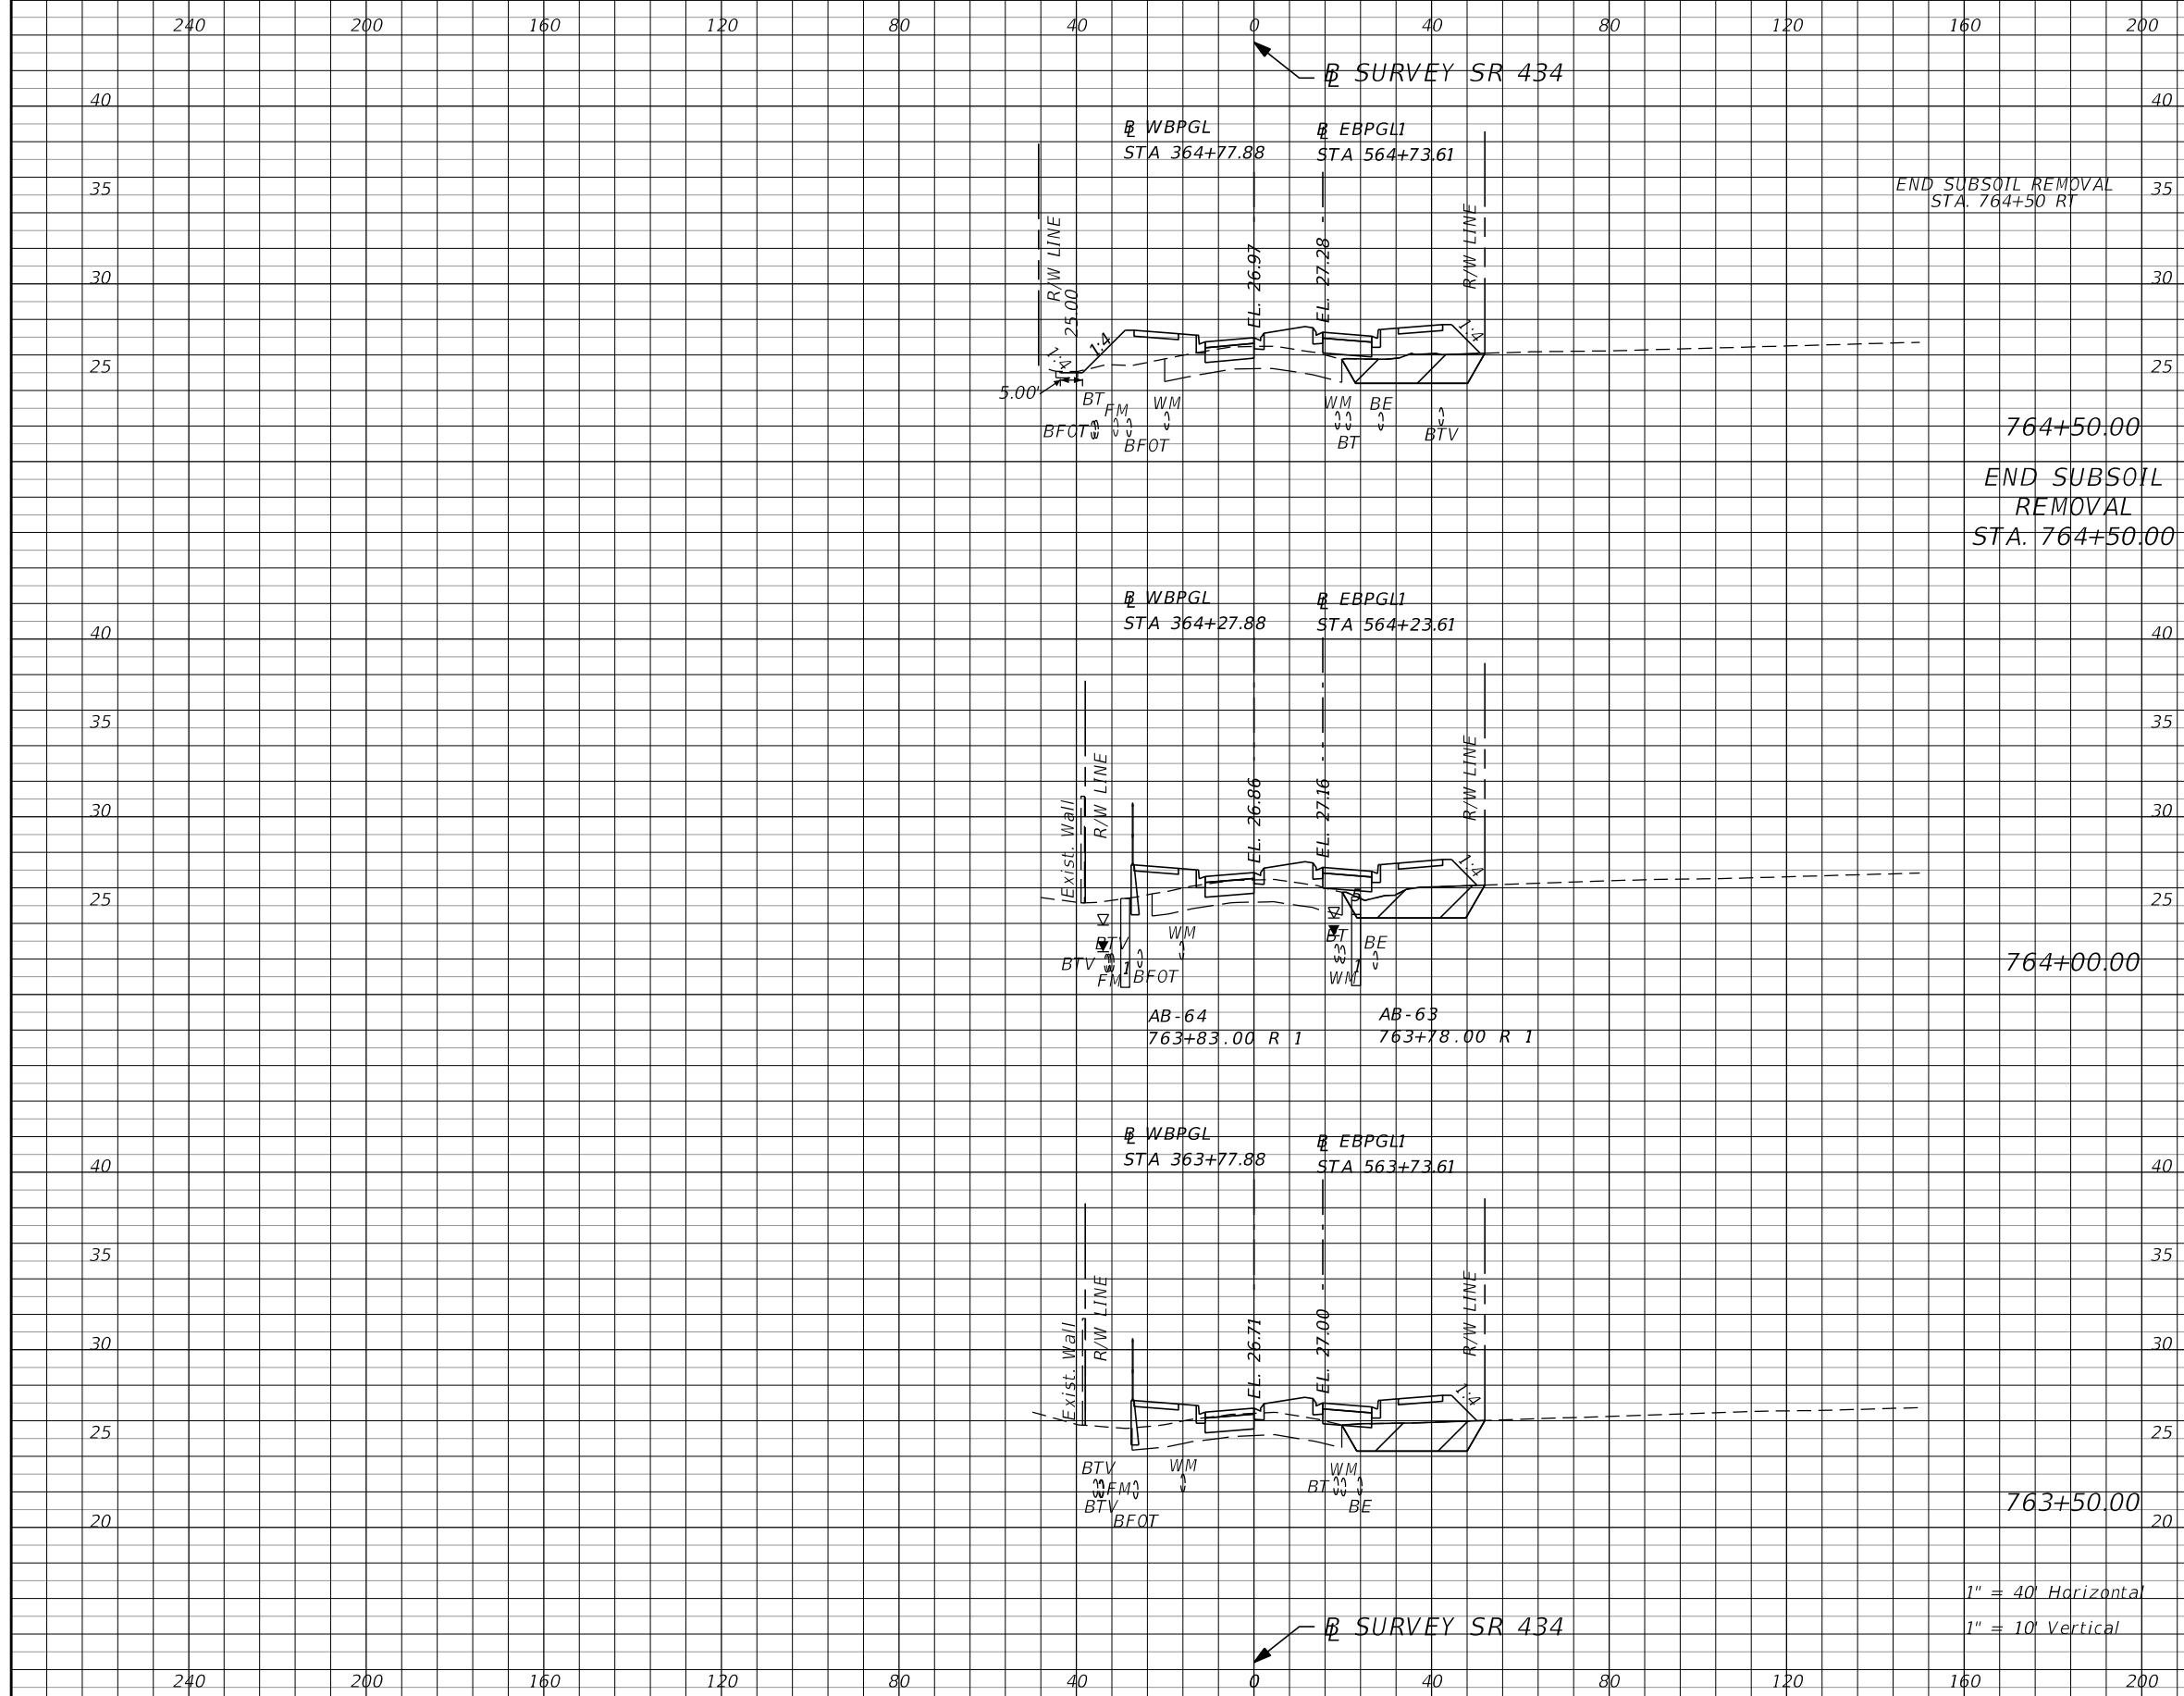

END SUBSOIL REMOVAL
STA. 764+50 RT

764+50.00
END SUBSOIL
REMOVAL
STA. 764+50.00

764+00.00

763+50.00

1" = 40' Horizontal
1" = 10' Vertical

Subsoil Exc.		Regular Exc.		Embankment	
A	V	A	V	A	V

REVISIONS			
DATE	DESCRIPTION	DATE	DESCRIPTION
			PRELIMINARY

AECOM TECHNICAL SERVICES, Inc.
 150 North Orange Avenue
 Suite 200
 Orlando, FL. 32801
 Goran Duvnjak, P.E. No. 84141


STATE OF FLORIDA
 DEPARTMENT OF TRANSPORTATION

SEMINOLE COUNTY
Florida's New Way

ROAD NO.	COUNTY	CIP #	FINANCIAL PROJECT ID
SR 434	SEMINOLE	01785145	446491-1-38-01

SR 434
CROSS SECTIONS

SHEET NO. 212

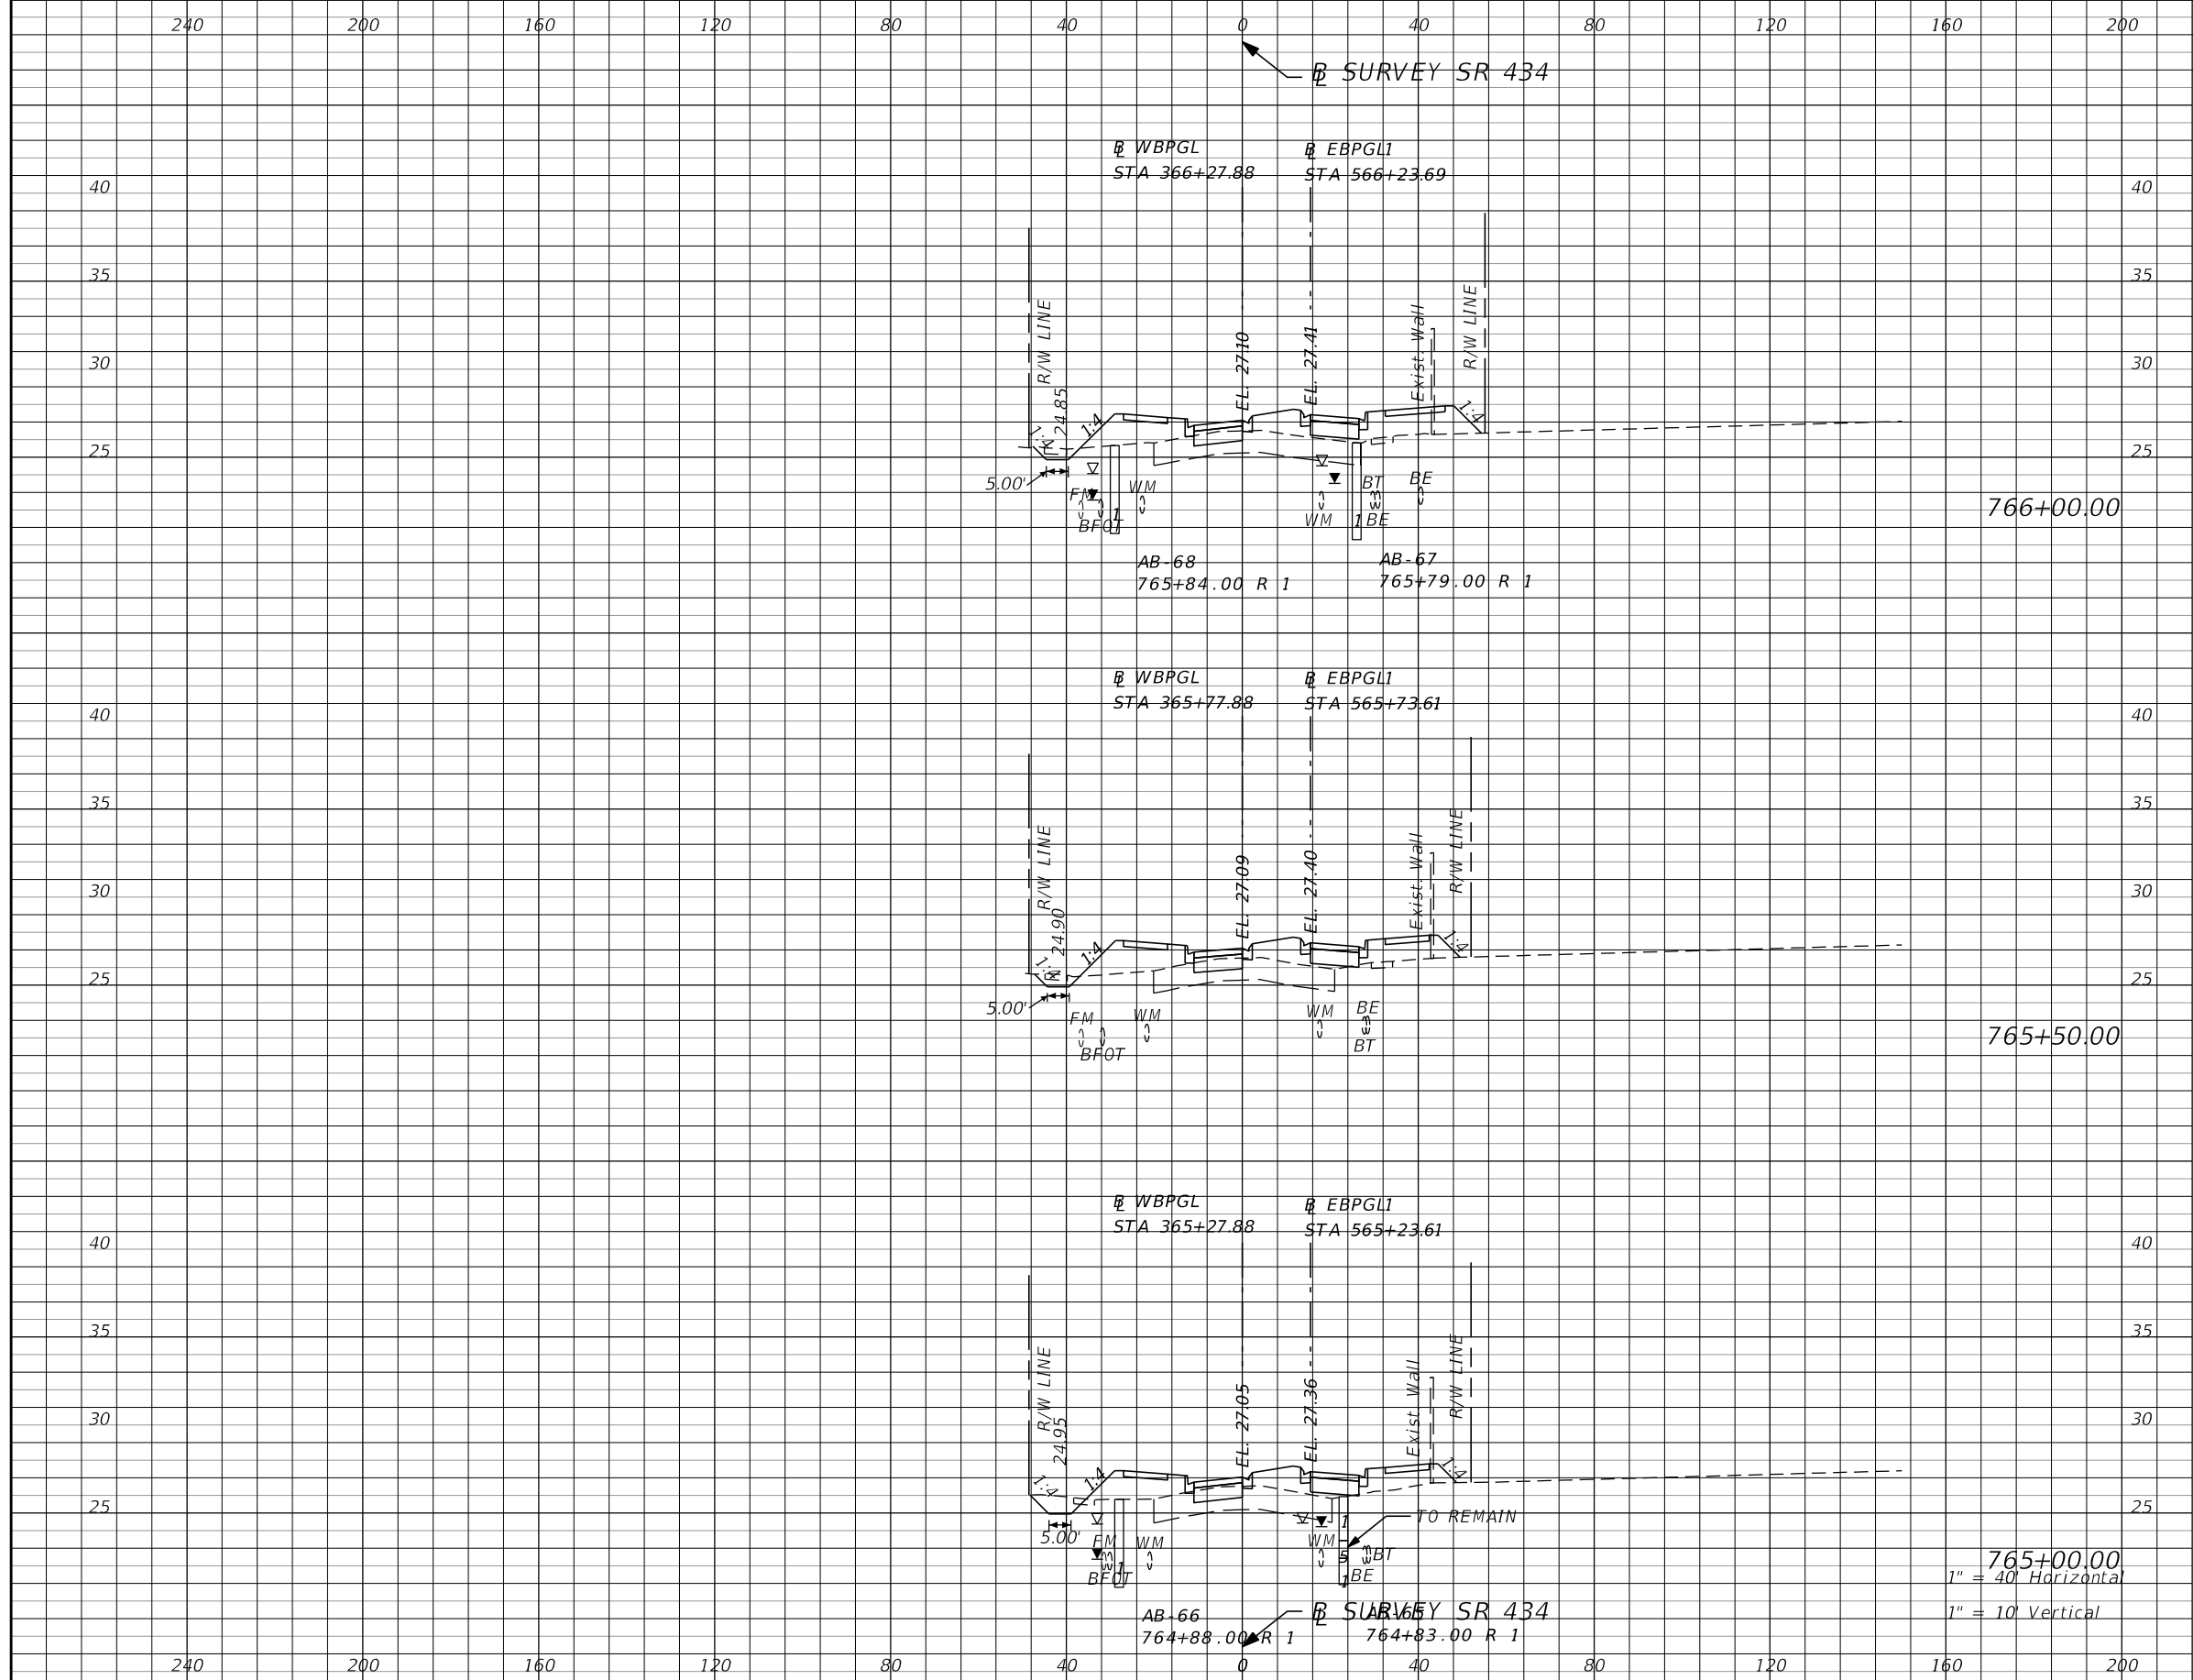

Subsoil Exc.		Regular Exc.		Embankment	
A	V	A	V	A	V


REVISIONS			
DATE	DESCRIPTION	DATE	DESCRIPTION
			PRELIMINARY

AECOM TECHNICAL SERVICES, Inc.
 150 North Orange Avenue
 Suite 200
 Orlando, FL. 32801
 Goran Duvnjak, P.E. No. 84141

STATE OF FLORIDA DEPARTMENT OF TRANSPORTATION			
ROAD NO.	COUNTY	CIP #	FINANCIAL PROJECT ID
SR 434	SEMINOLE	01785145	446491-1-38-01

SR 434
CROSS SECTIONS

SHEET NO.
213

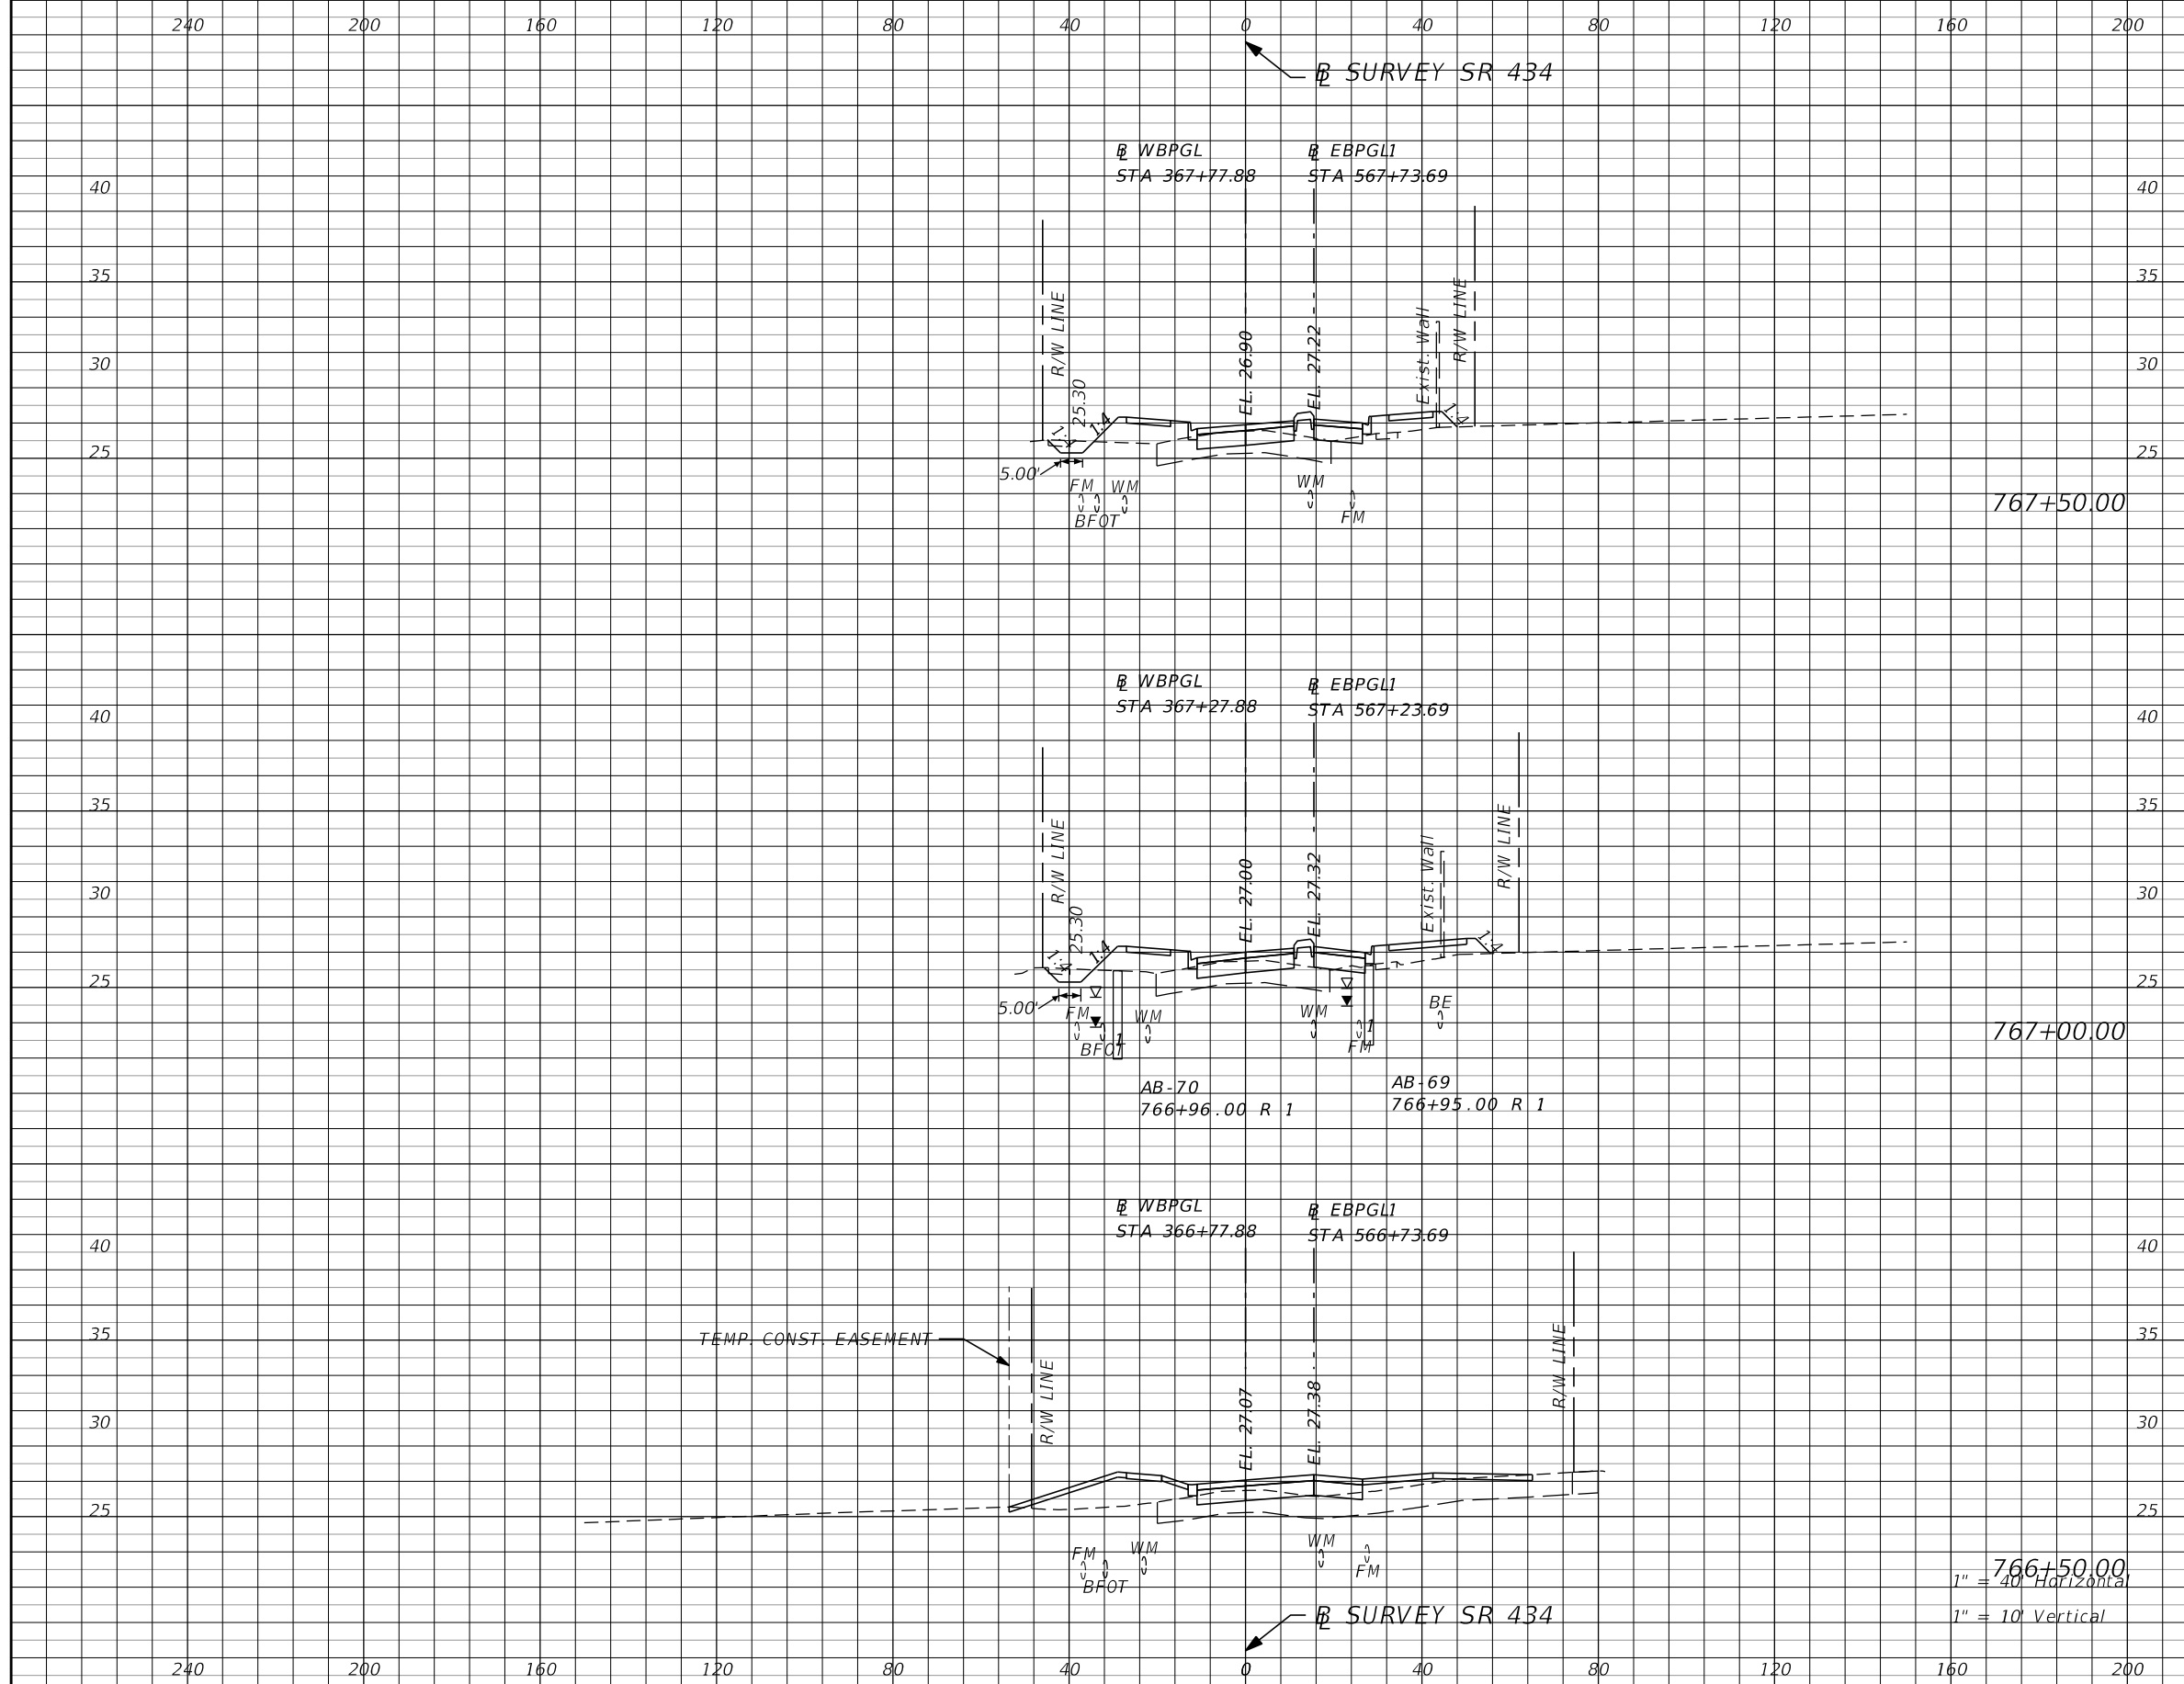

Subsoil Exc.		Regular Exc.		Embankment	
A	V	A	V	A	V


REVISIONS			
DATE	DESCRIPTION	DATE	DESCRIPTION
			PRELIMINARY

AECOM TECHNICAL SERVICES, Inc.
 150 North Orange Avenue
 Suite 200
 Orlando, FL. 32801
 Goran Duvnjak, P.E. No. 84141

STATE OF FLORIDA DEPARTMENT OF TRANSPORTATION			
ROAD NO.	COUNTY	CIP #	FINANCIAL PROJECT ID
SR 434	SEMINOLE	01785145	446491-1-38-01

**SR 434
CROSS SECTIONS**

SHEET NO.
214

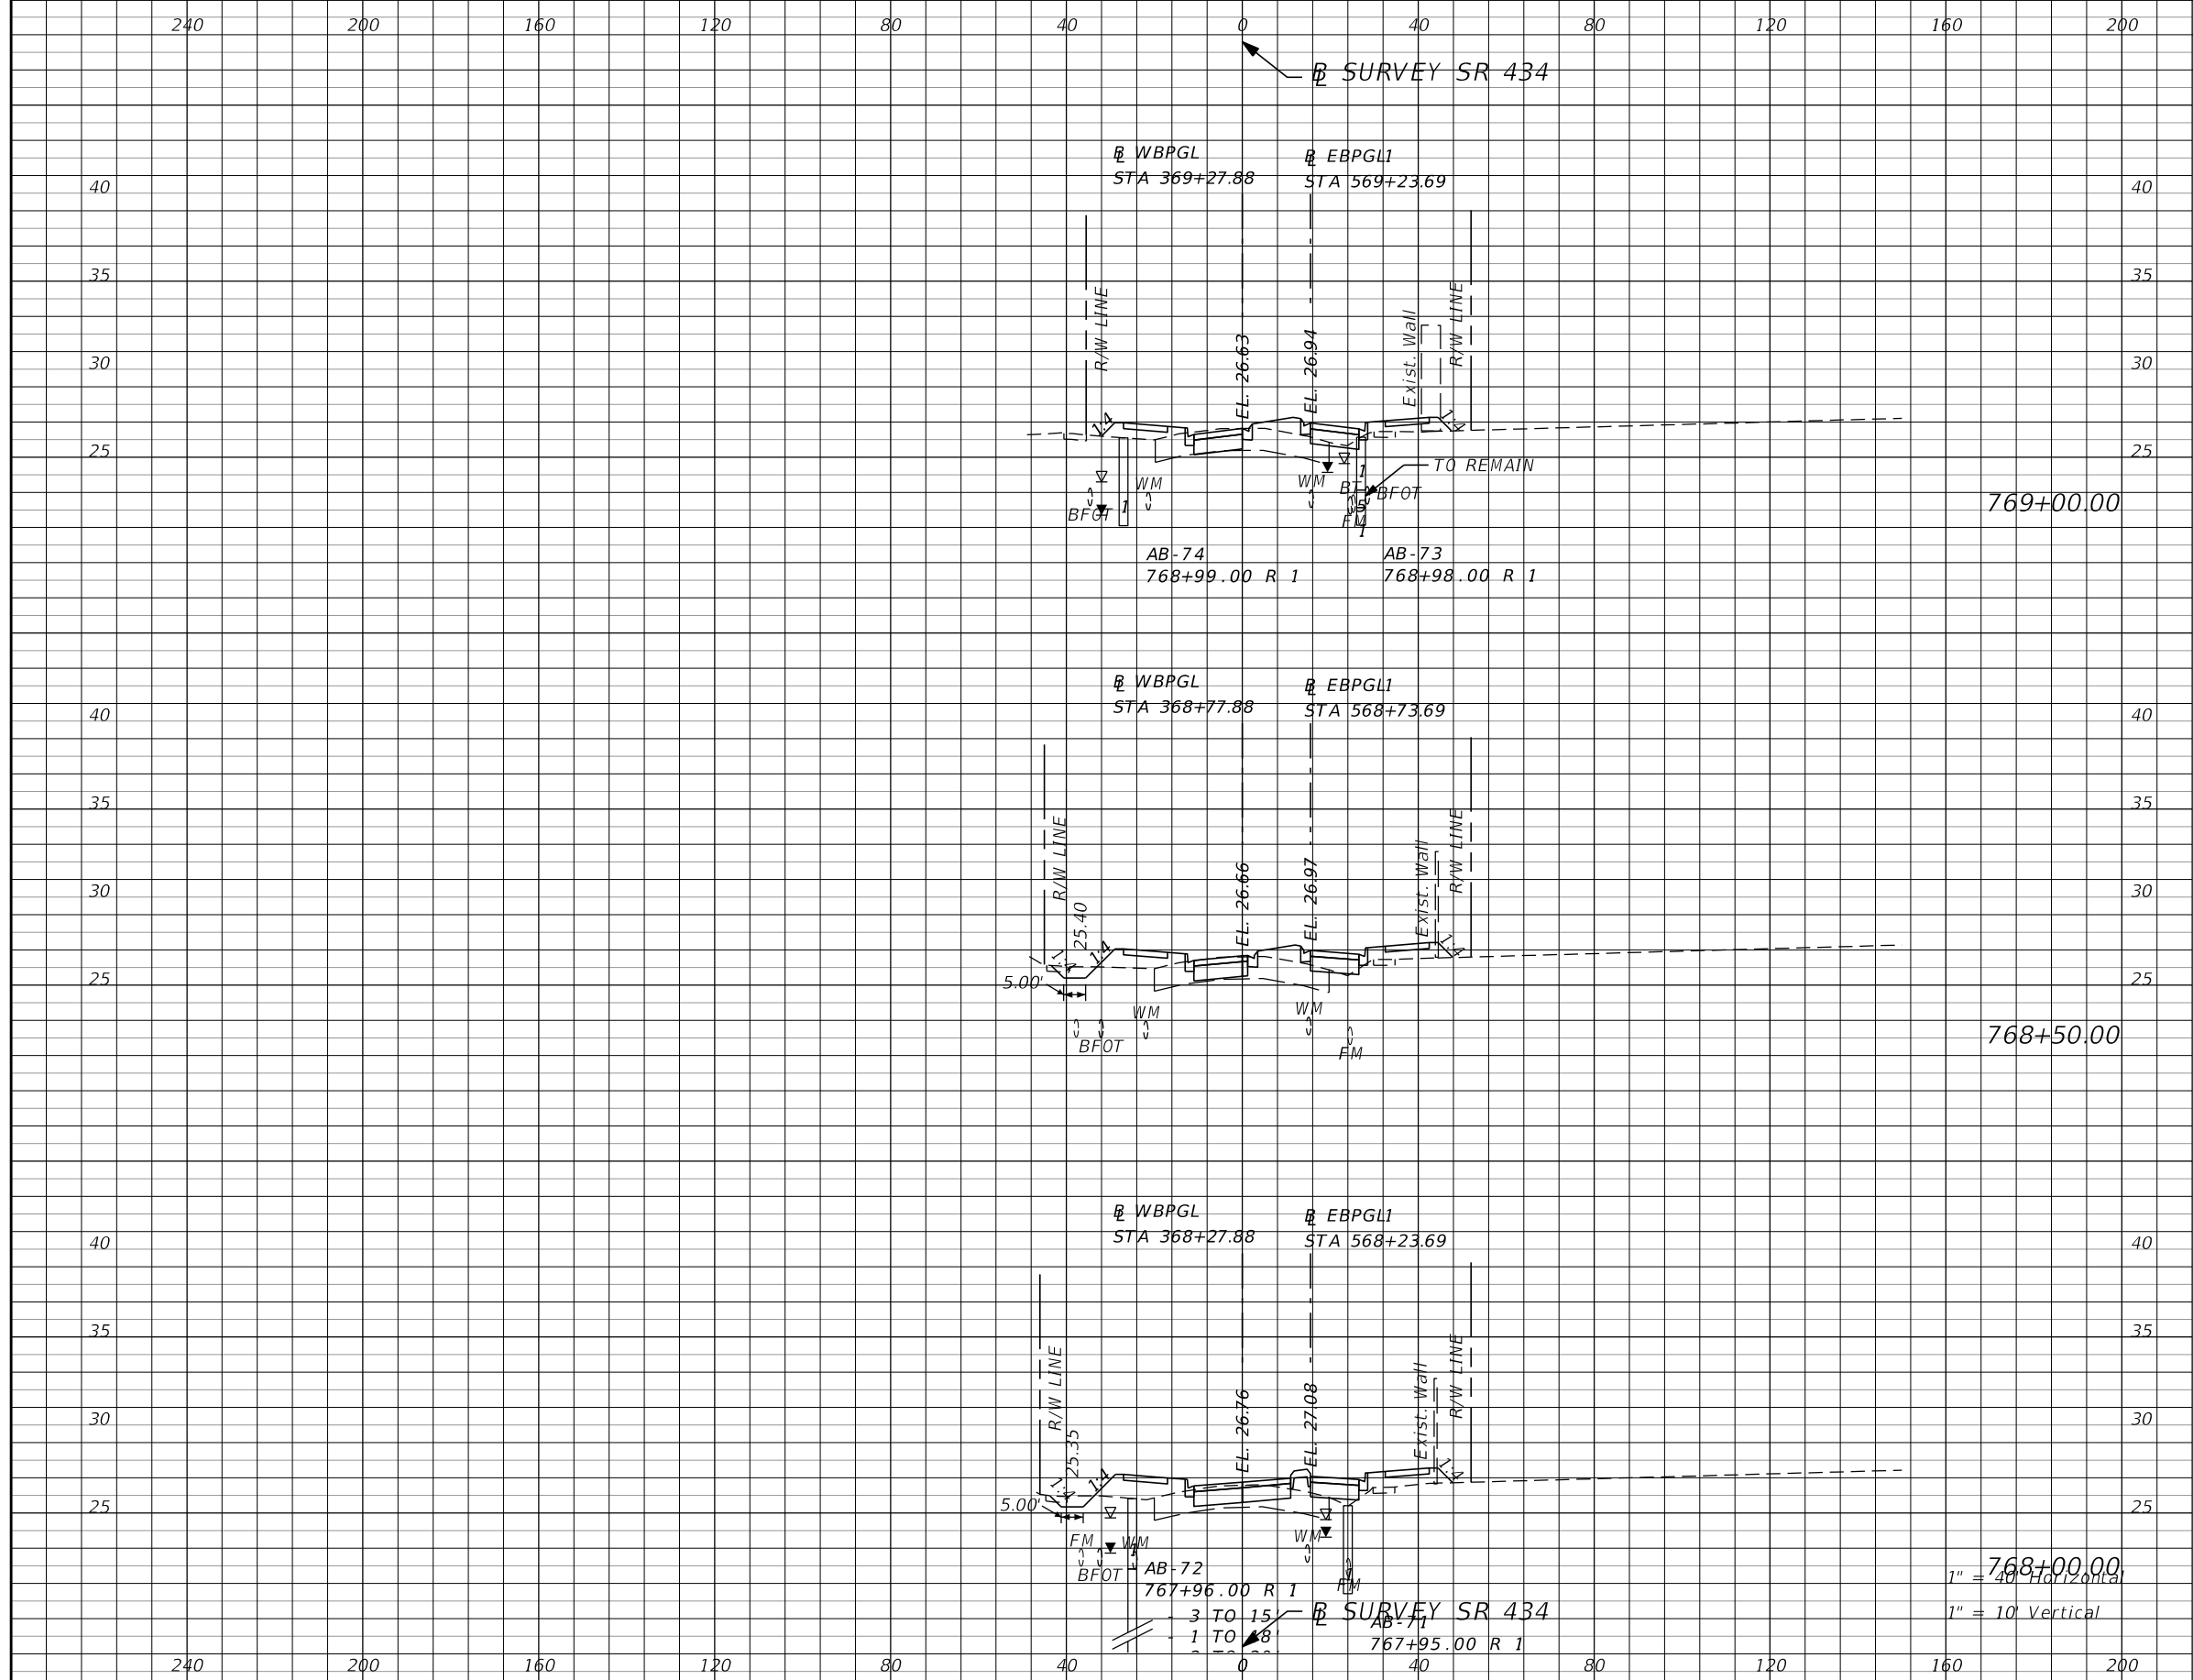

Subsoil Exc.		Regular Exc.		Embankment	
A	V	A	V	A	V

REVISIONS			
DATE	DESCRIPTION	DATE	DESCRIPTION
			PRELIMINARY

AECOM TECHNICAL SERVICES, Inc.
 150 North Orange Avenue
 Suite 200
 Orlando, FL. 32801
 Goran Duvnjak, P.E. No. 84141


STATE OF FLORIDA
 DEPARTMENT OF TRANSPORTATION

SEMINOLE COUNTY
 Florida's New Look

ROAD NO.	COUNTY	CIP #	FINANCIAL PROJECT ID
SR 434	SEMINOLE	01785145	446491-1-38-01

SR 434
CROSS SECTIONS

SHEET NO.
215

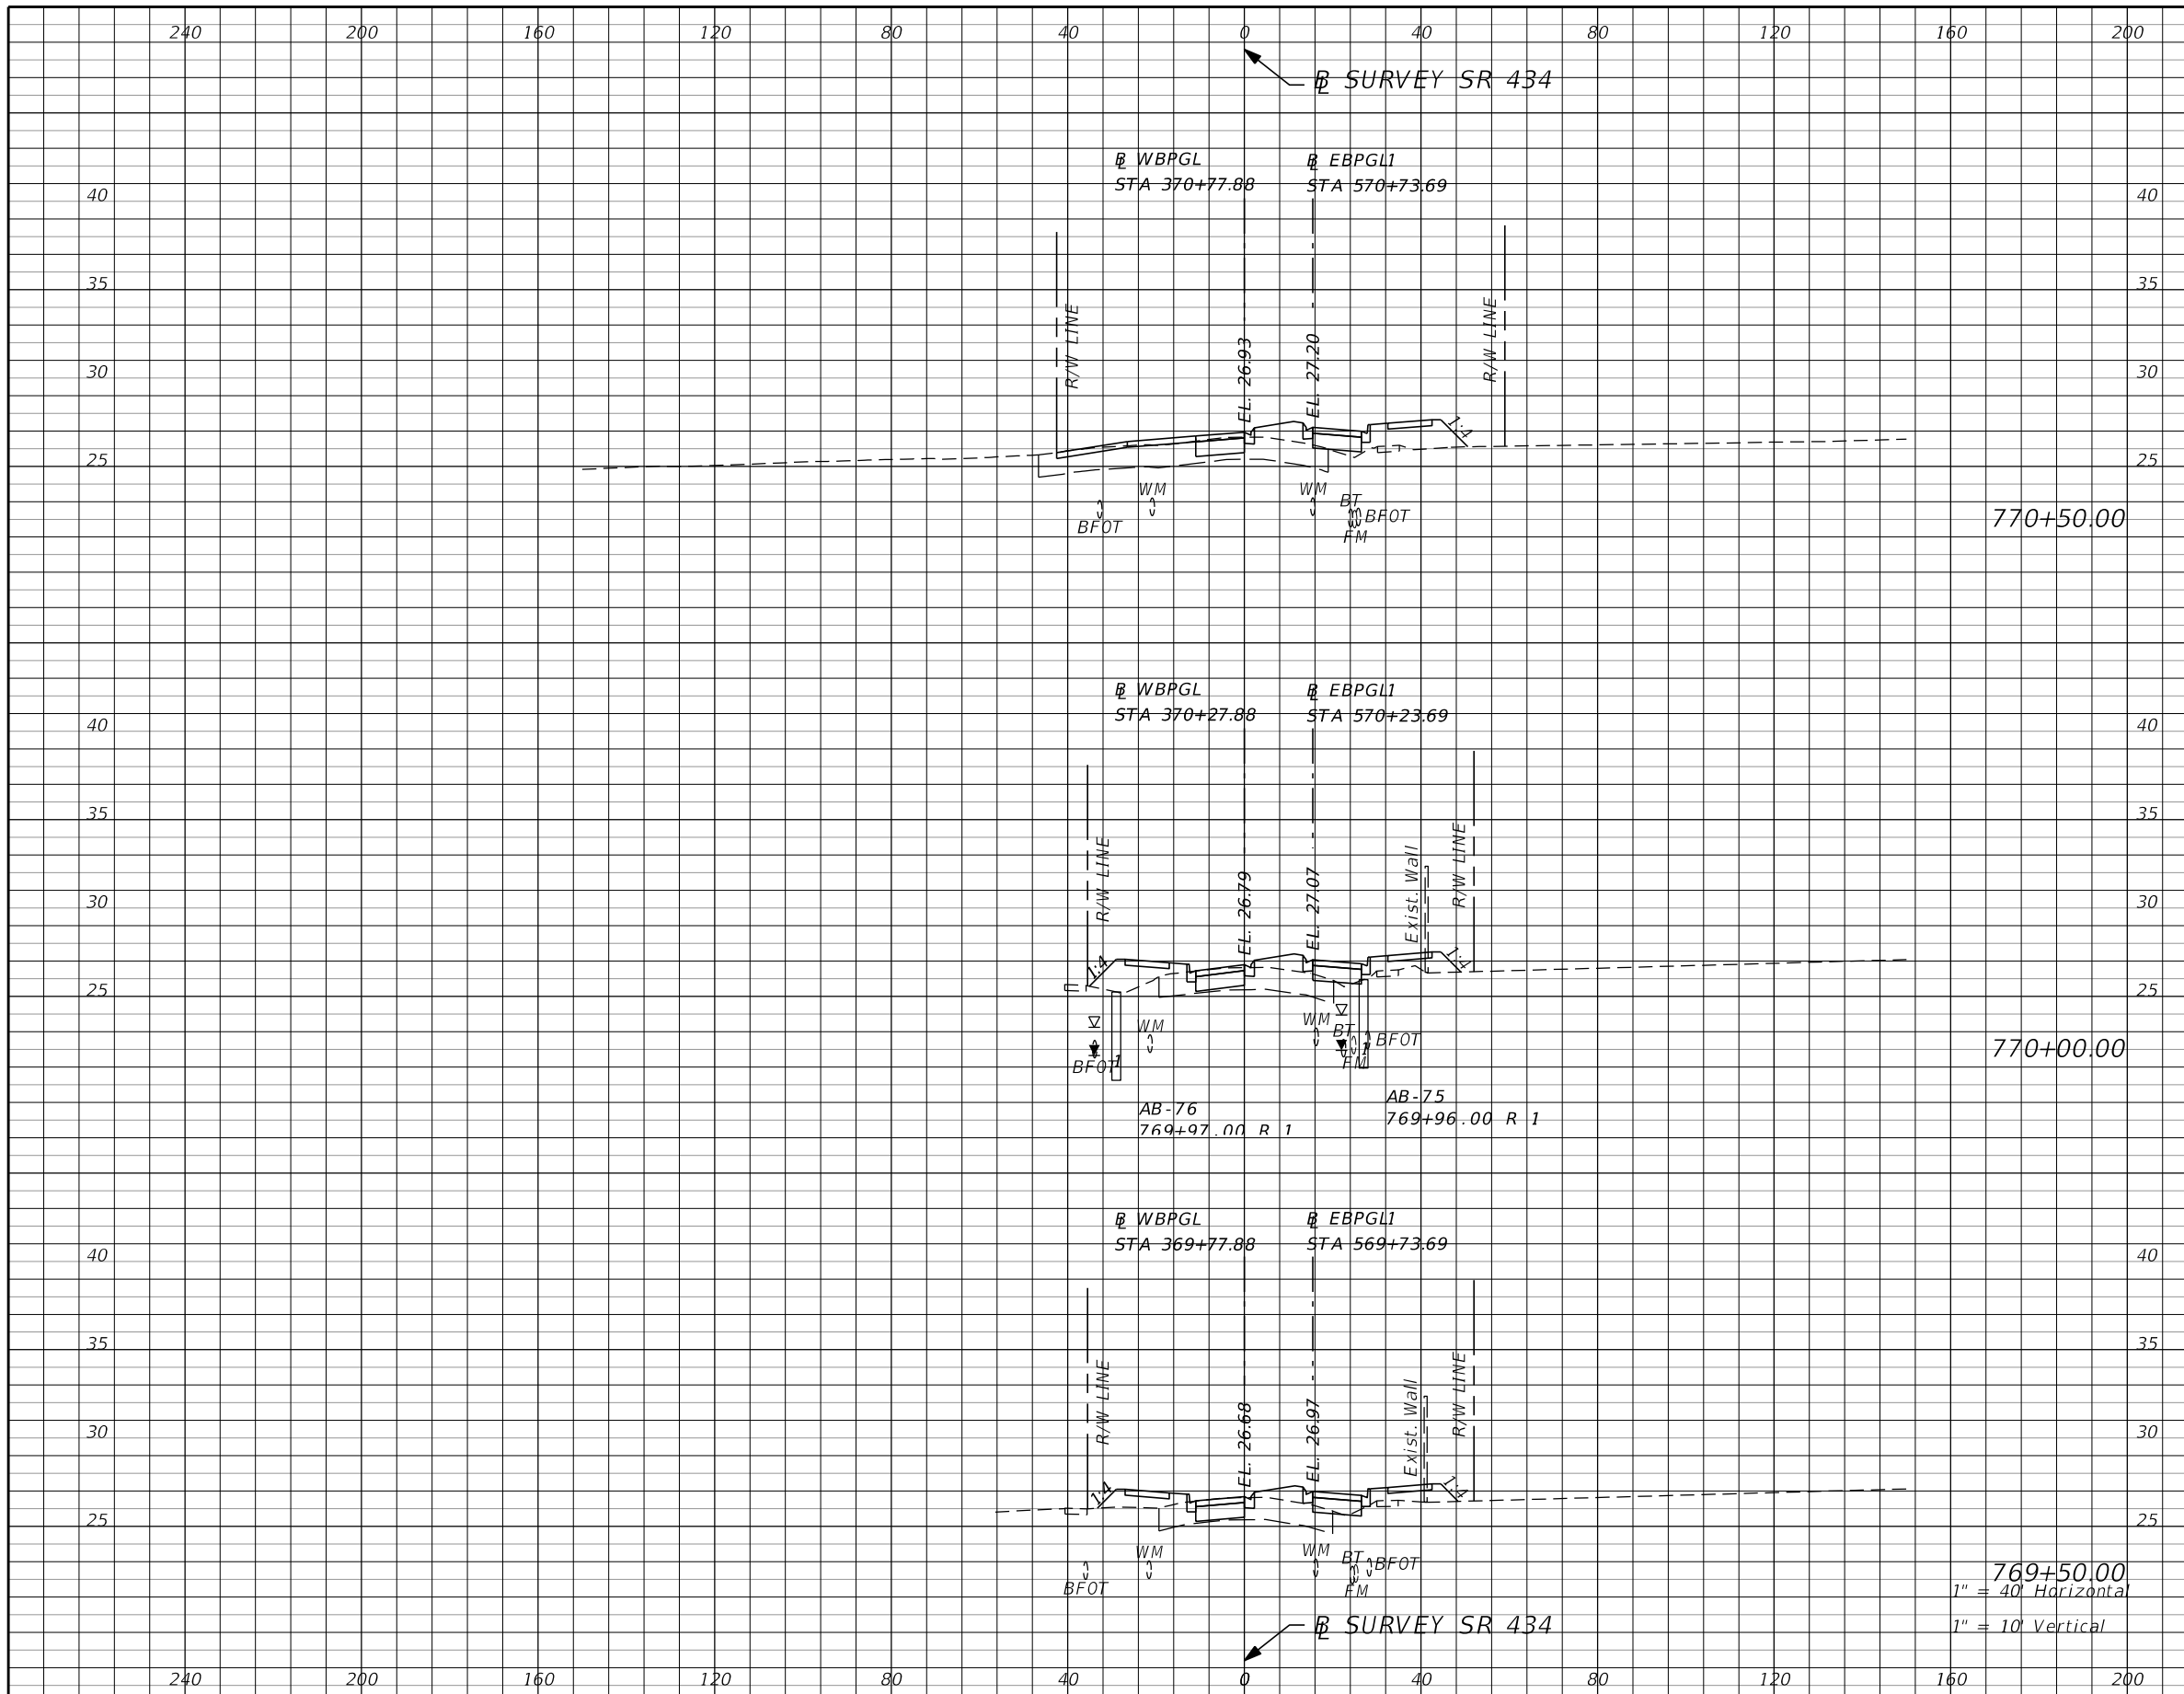

Subsoil Exc.		Regular Exc.		Embankment	
A	V	A	V	A	V


REVISIONS			
DATE	DESCRIPTION	DATE	DESCRIPTION
			PRELIMINARY

AECOM TECHNICAL SERVICES, Inc.
 150 North Orange Avenue
 Suite 200
 Orlando, FL. 32801
 Goran Duvnjak, P.E. No. 84141

STATE OF FLORIDA DEPARTMENT OF TRANSPORTATION			
ROAD NO.	COUNTY	CIP #	FINANCIAL PROJECT ID
SR 434	SEMINOLE	01785145	446491-1-38-01

**SR 434
CROSS SECTIONS**

SHEET NO.
216

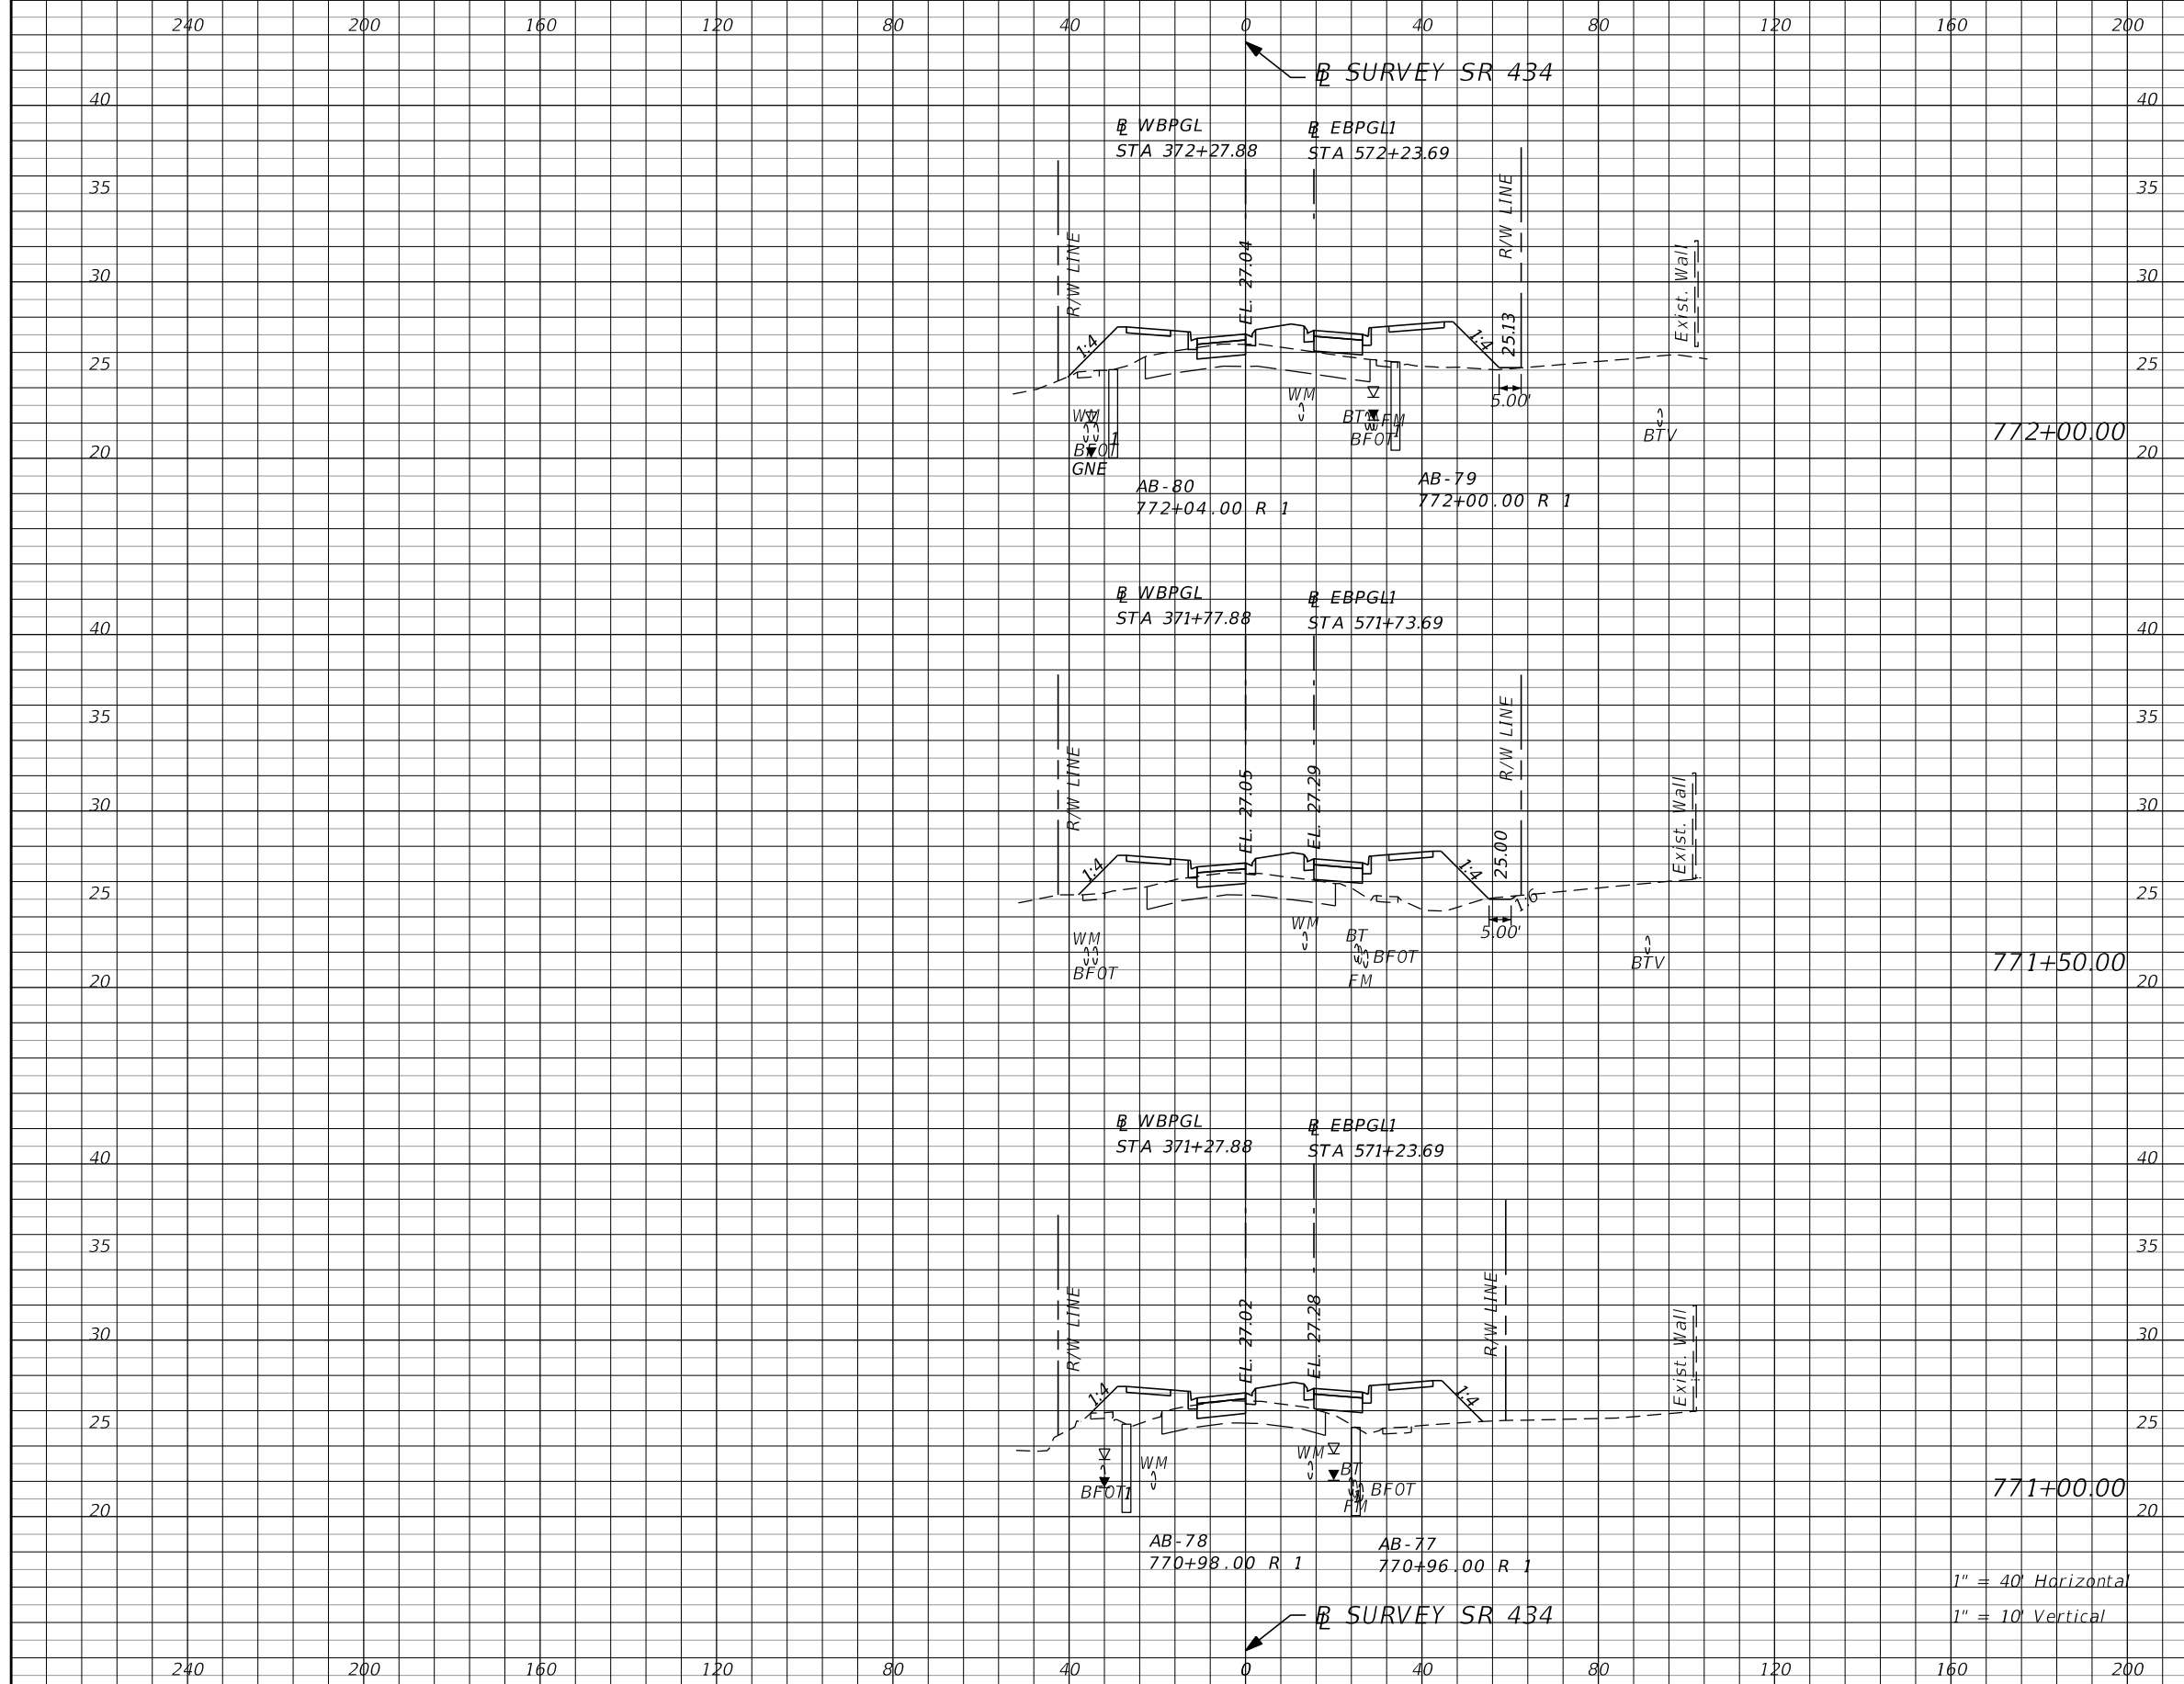

Subsoil Exc.		Regular Exc.		Embankment	
A	V	A	V	A	V

1" = 40' Horizontal
1" = 10' Vertical


REVISIONS			
DATE	DESCRIPTION	DATE	DESCRIPTION

AECOM TECHNICAL SERVICES, Inc.
150 North Orange Avenue
Suite 200
Orlando, FL. 32801
Goran Duvnjak, P.E. No. 84141

STATE OF FLORIDA DEPARTMENT OF TRANSPORTATION			
ROAD NO.	COUNTY	CIP #	FINANCIAL PROJECT ID
SR 434	SEMINOLE	01785145	446491-1-38-01

SR 434
CROSS SECTIONS

SHEET NO.
217

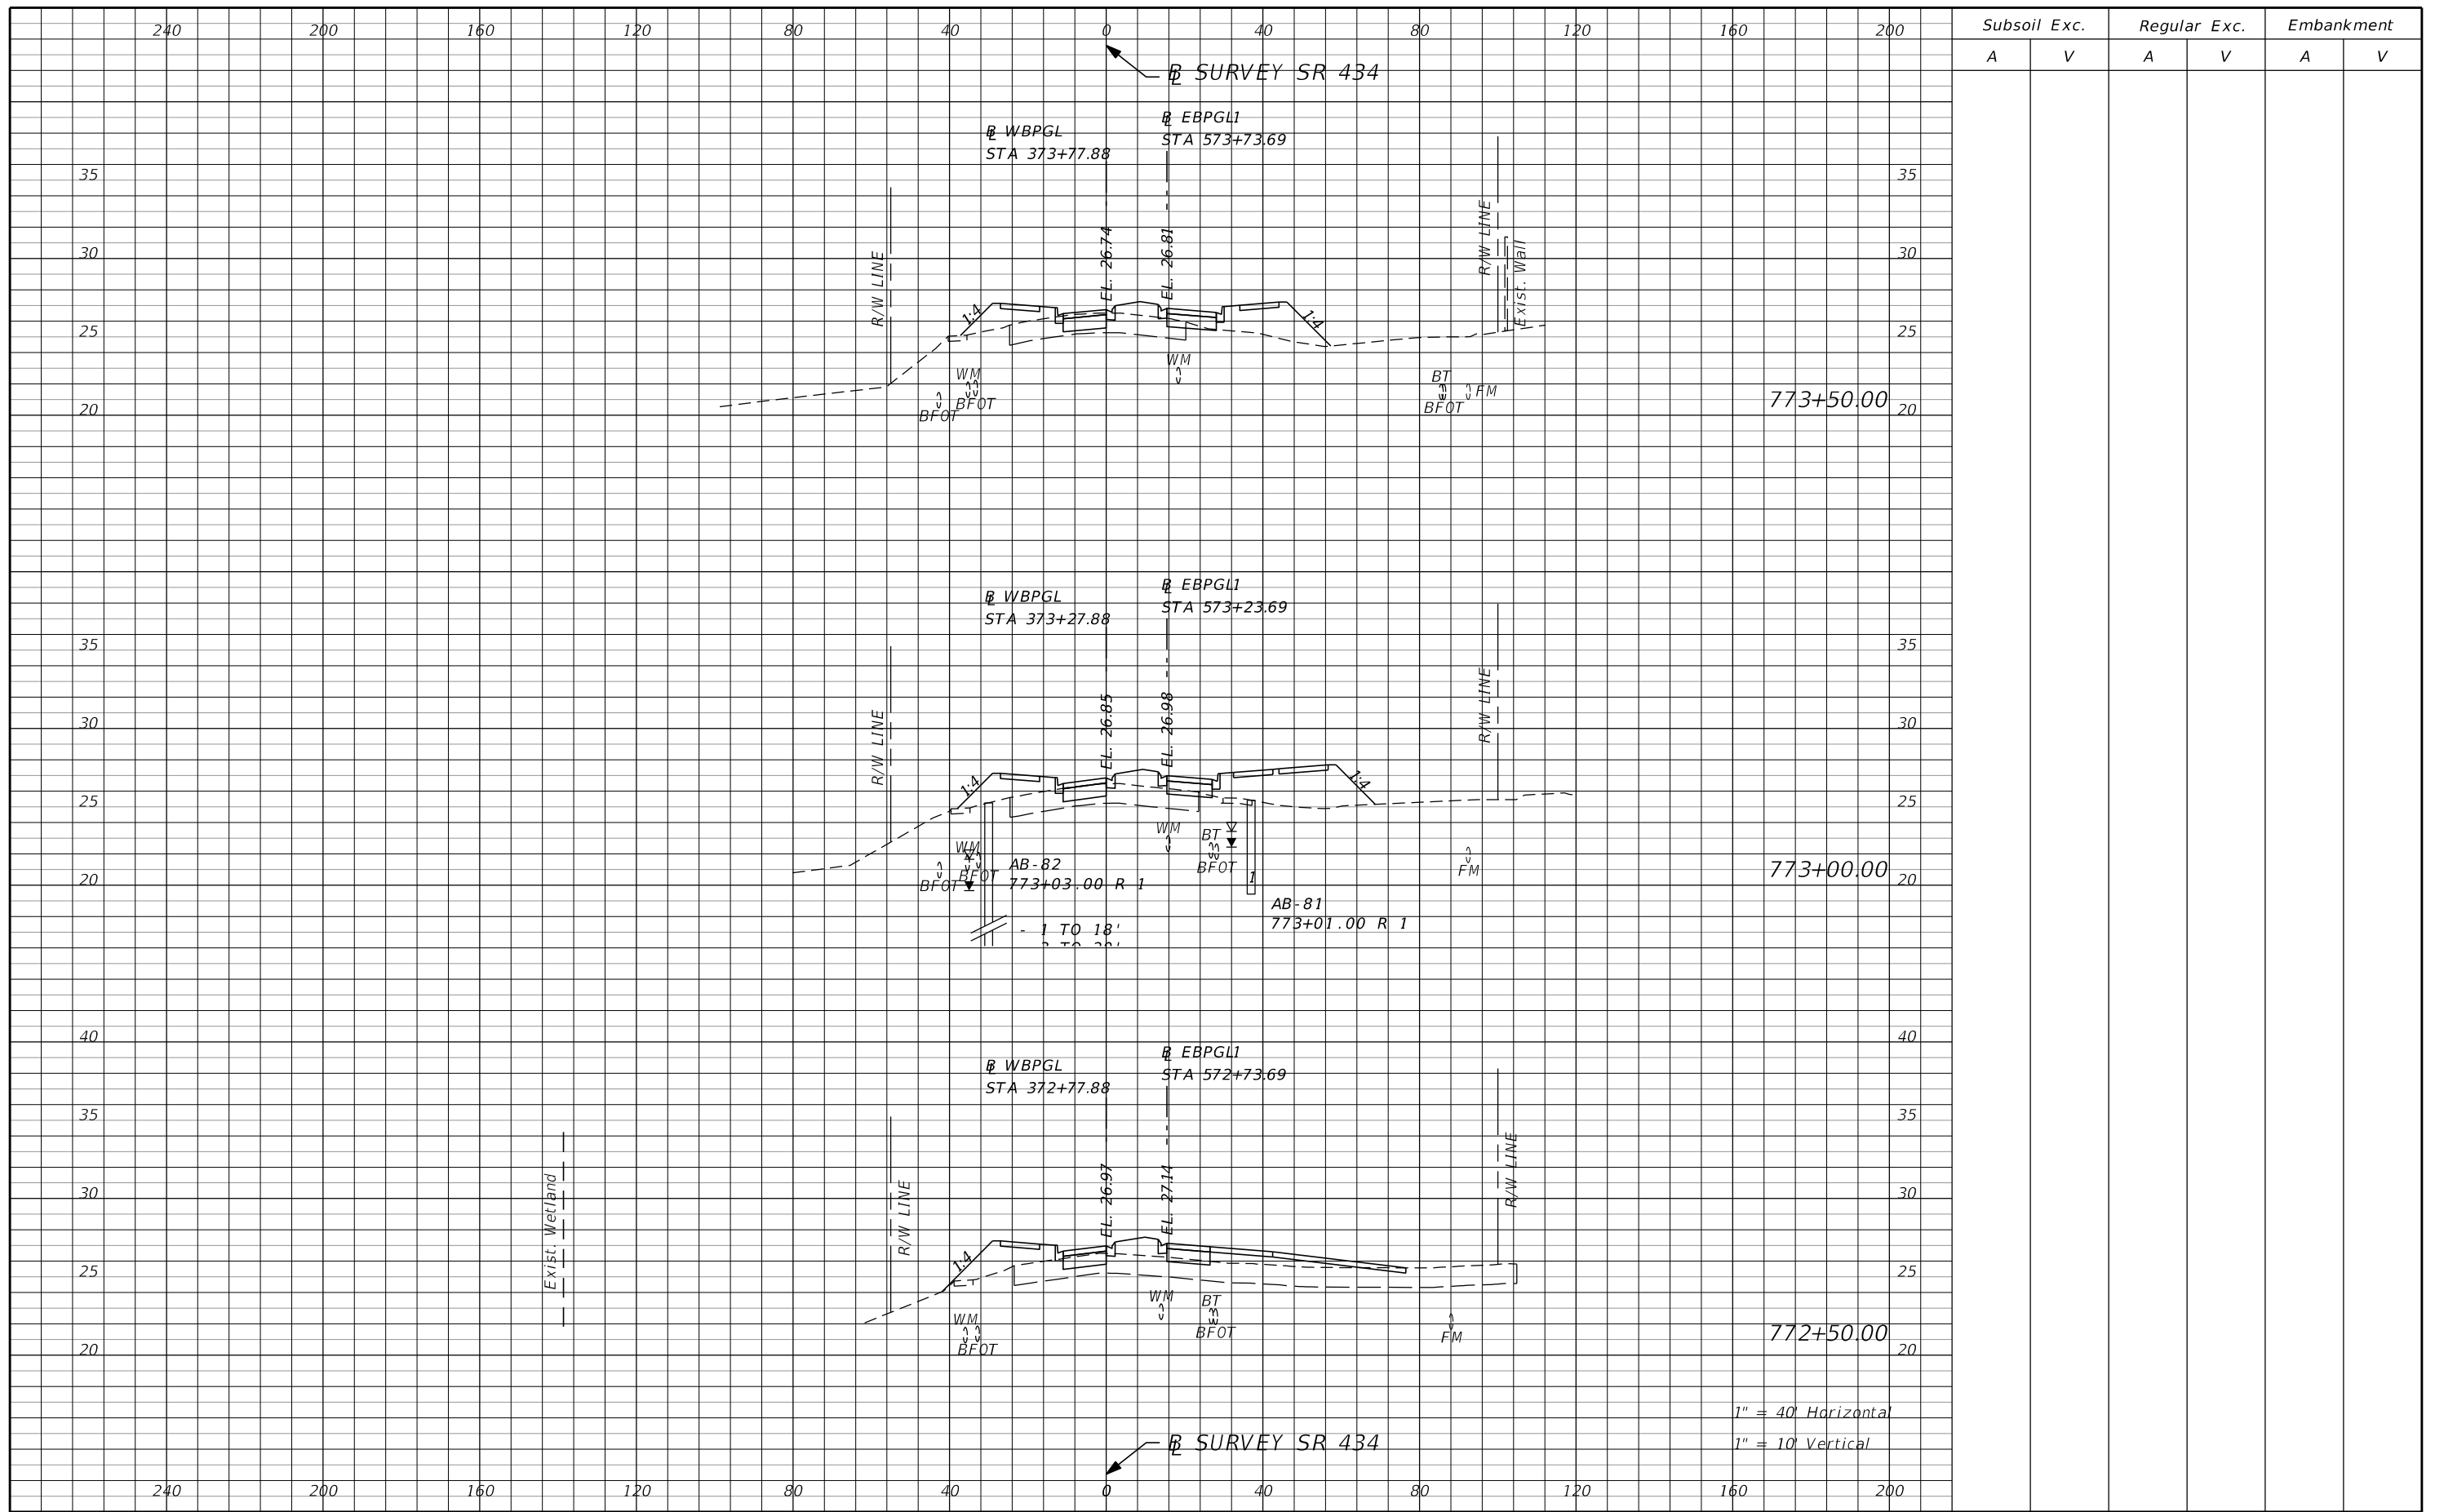

Subsoil Exc.		Regular Exc.		Embankment	
A	V	A	V	A	V

1" = 40' Horizontal
 1" = 10' Vertical

REVISIONS	
DATE	DESCRIPTION


PRELIMINARY

AECOM TECHNICAL SERVICES, Inc.
 150 North Orange Avenue
 Suite 200
 Orlando, FL. 32801
 Goran Duvnjak, P.E. No. 84141

STATE OF FLORIDA DEPARTMENT OF TRANSPORTATION			
ROAD NO.	COUNTY	CIP #	FINANCIAL PROJECT ID
SR 434	SEMINOLE	01785145	446491-1-38-01

**SR 434
CROSS SECTIONS**

SHEET NO.
218

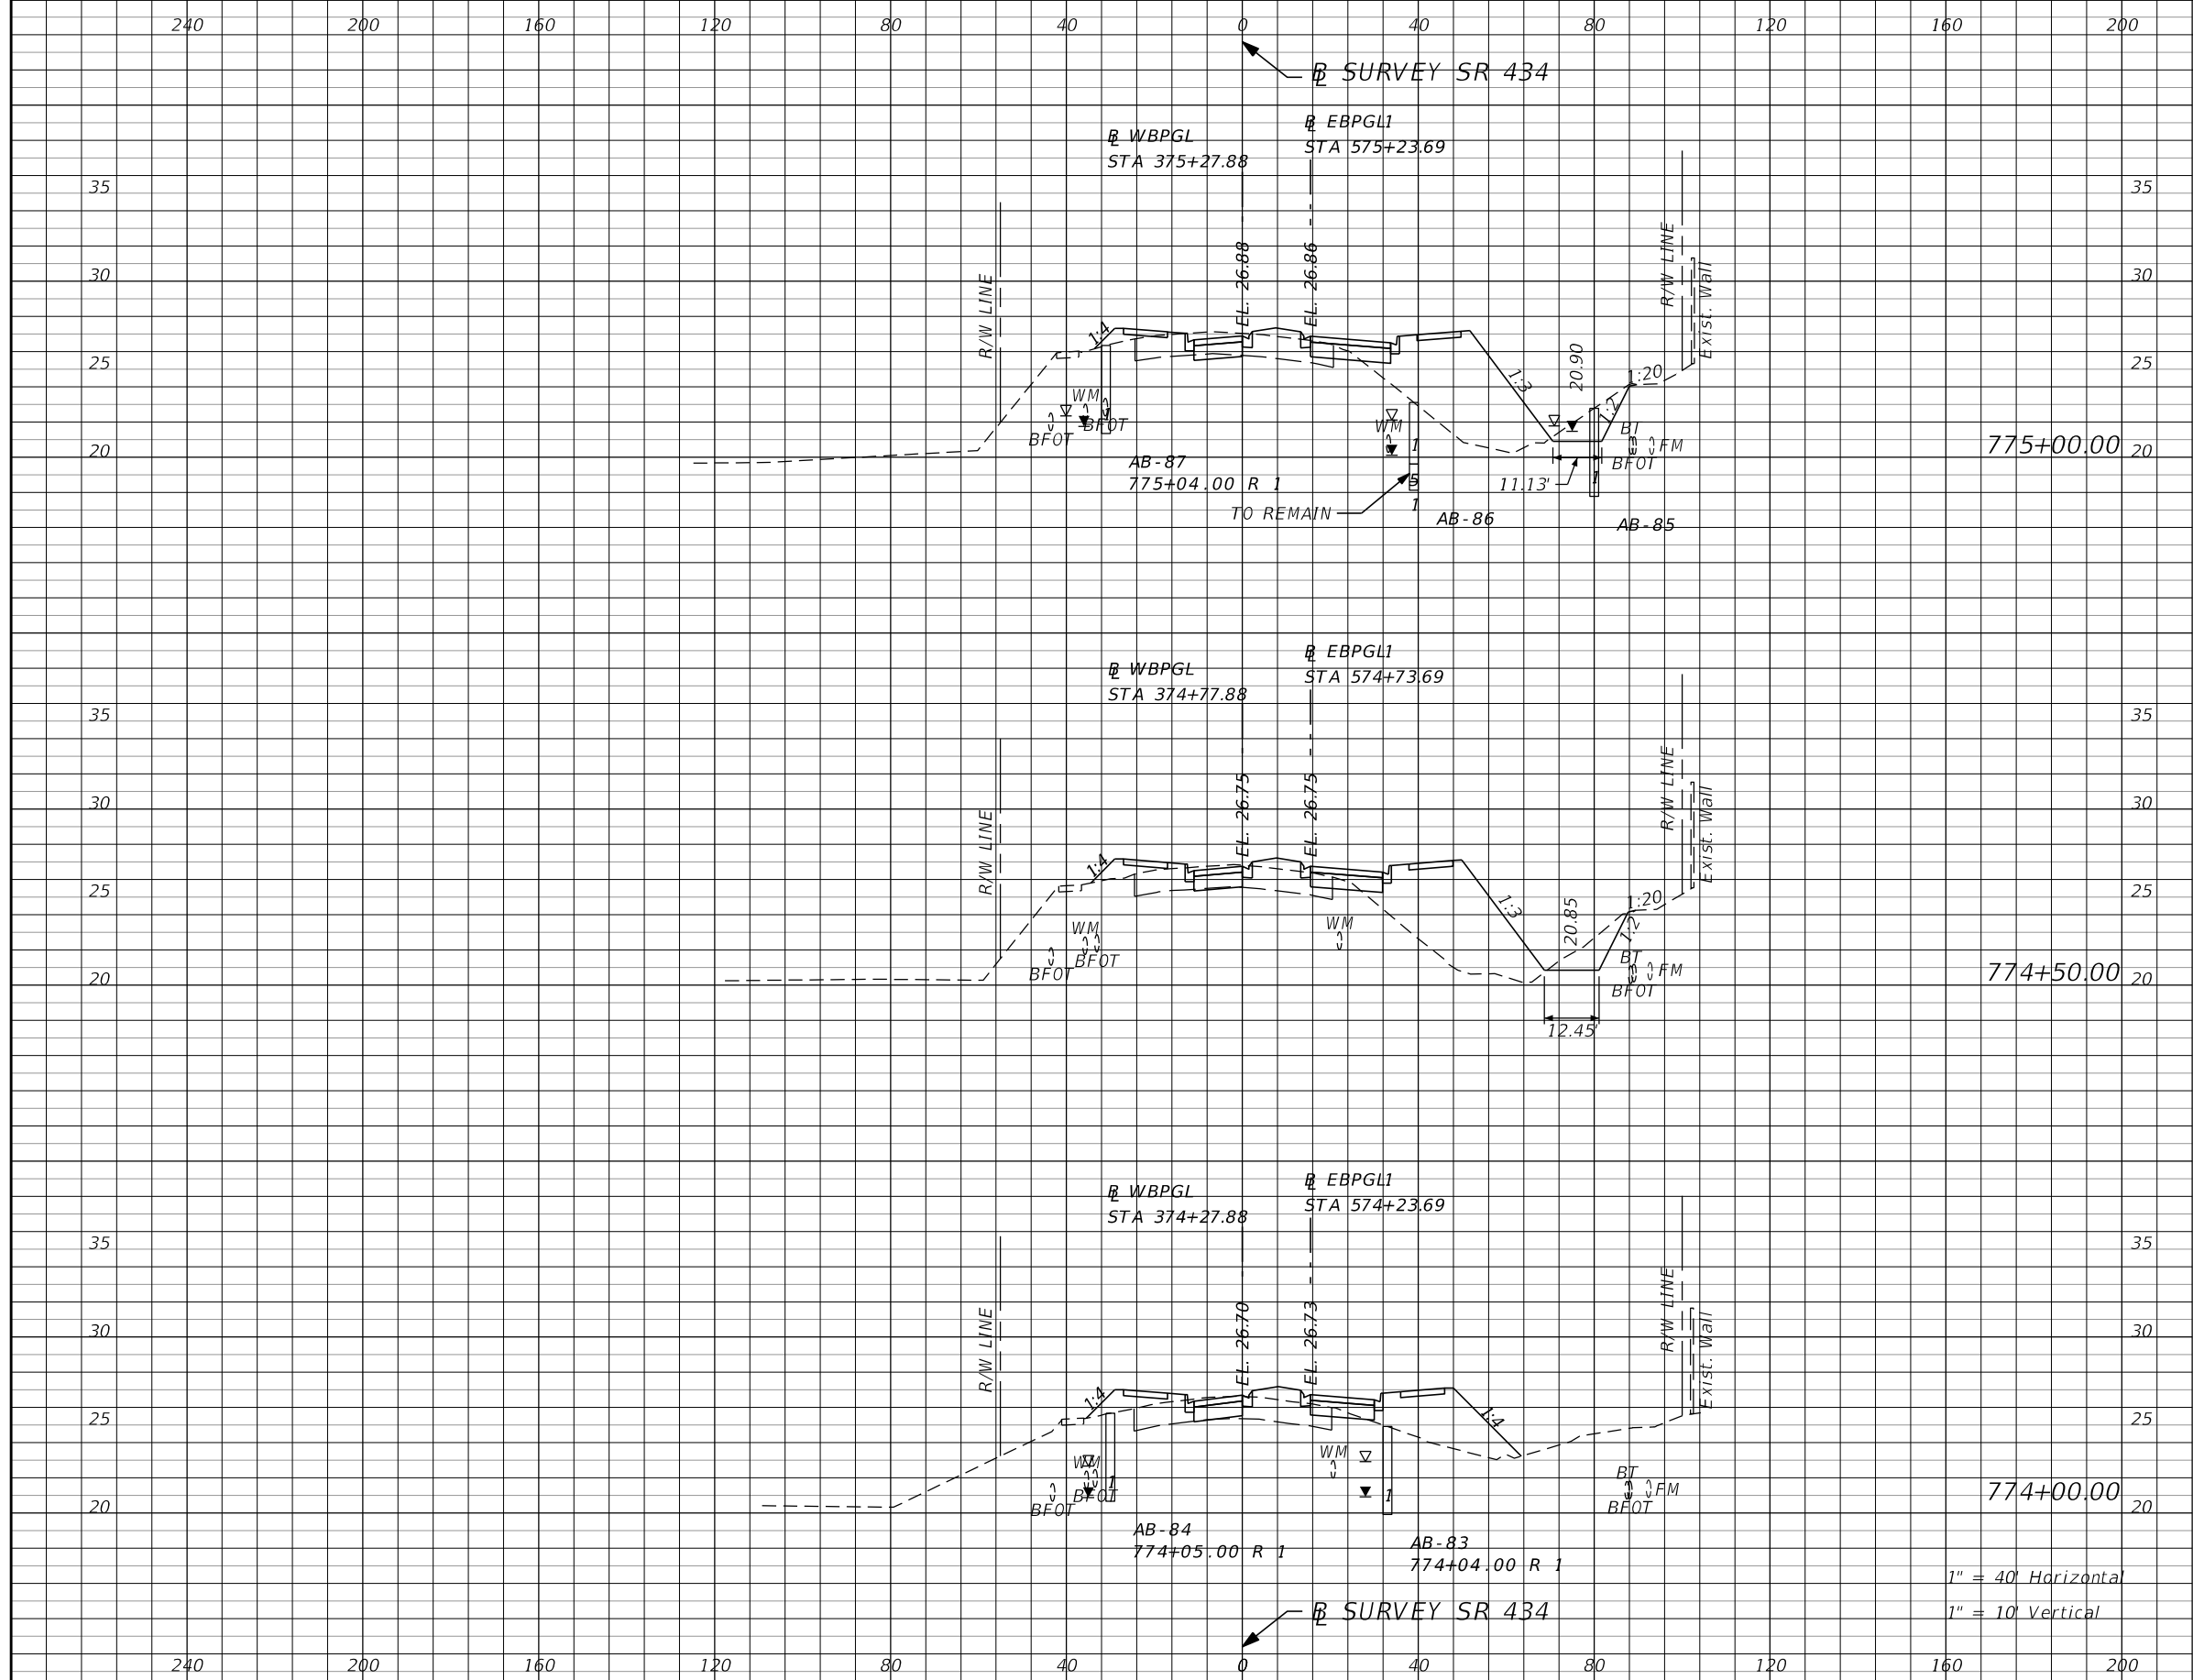

Subsoil Exc.		Regular Exc.		Embankment	
A	V	A	V	A	V

1" = 40' Horizontal
 1" = 10' Vertical

REVISIONS	
DATE	DESCRIPTION


PRELIMINARY

AECOM TECHNICAL SERVICES, Inc.
 150 North Orange Avenue
 Suite 200
 Orlando, FL 32801
 Goran Duvnjak, P.E. No. 84141

STATE OF FLORIDA DEPARTMENT OF TRANSPORTATION			
ROAD NO.	COUNTY	CIP #	FINANCIAL PROJECT ID
SR 434	SEMINOLE	01785145	446491-1-38-01

SR 434
CROSS SECTIONS

SHEET NO.
219

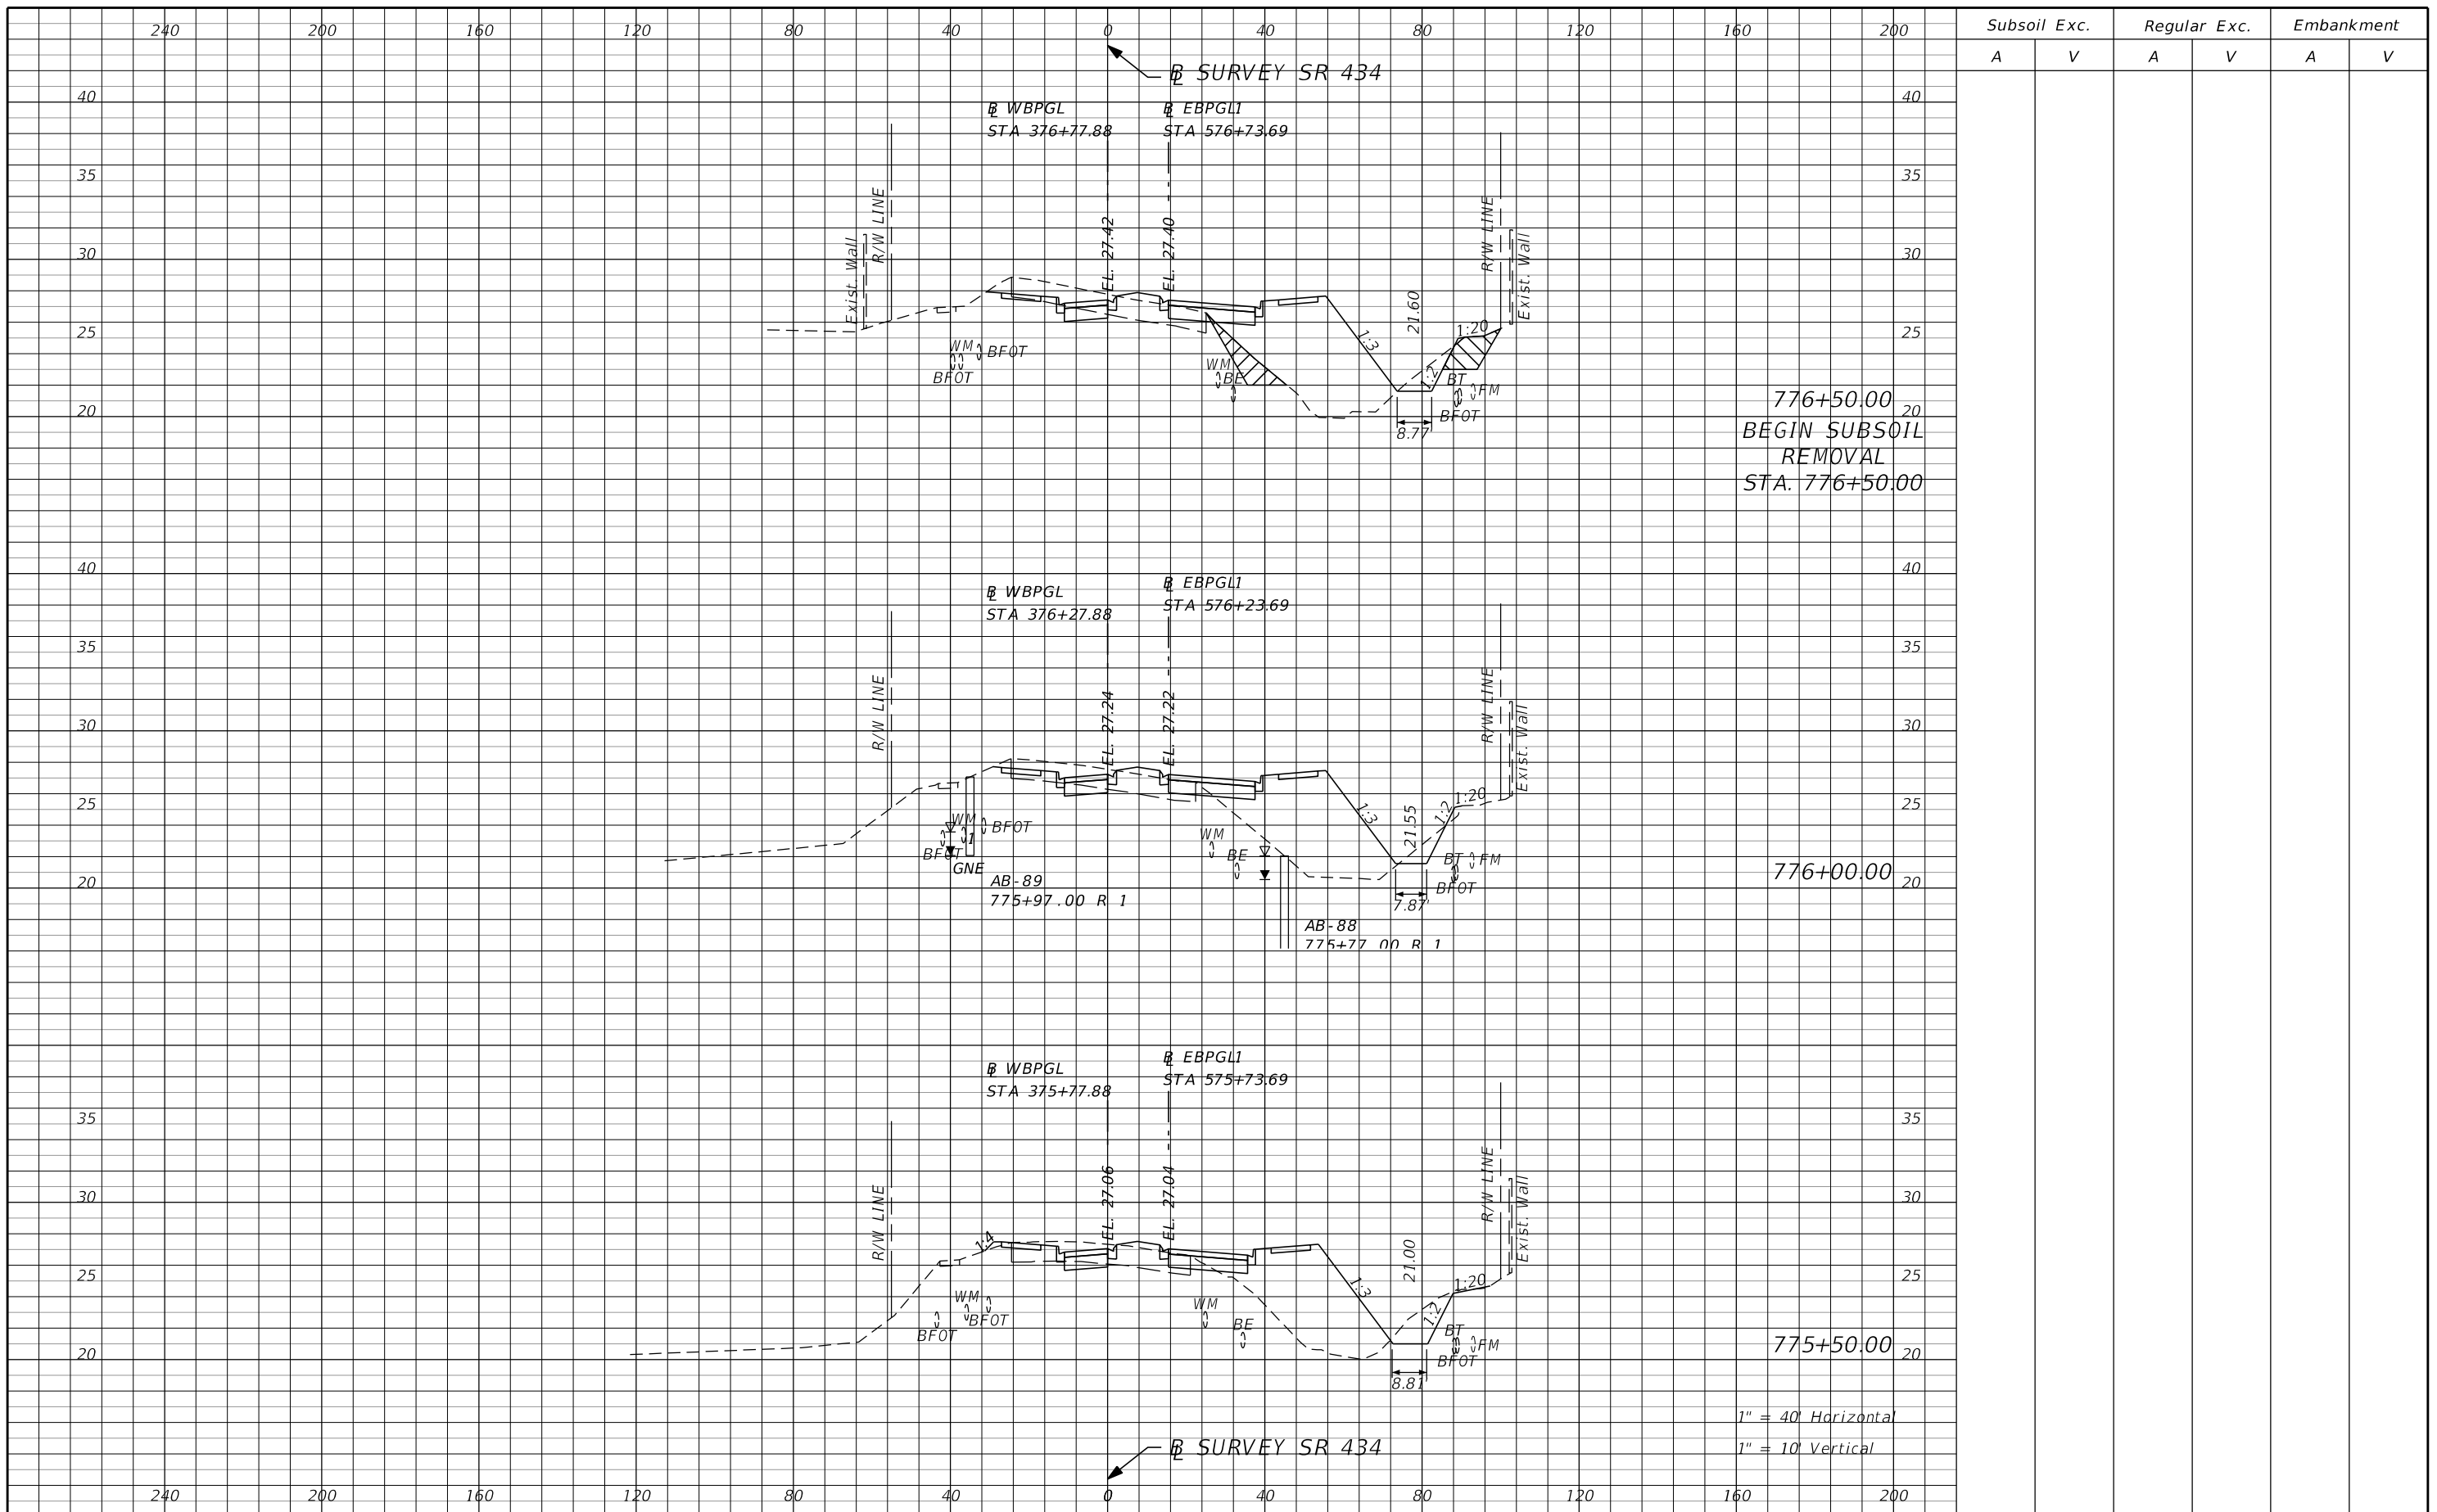

776+50.00
 BEGIN SUBSOIL
 REMOVAL
 STA. 776+50.00

776+00.00

775+50.00

1" = 40' Horizontal
 1" = 10' Vertical

Subsoil Exc.		Regular Exc.		Embankment	
A	V	A	V	A	V

REVISIONS			
DATE	DESCRIPTION	DATE	DESCRIPTION
			PRELIMINARY

AECOM TECHNICAL SERVICES, Inc.
 150 North Orange Avenue
 Suite 200
 Orlando, FL. 32801
 Goran Duvnjak, P.E. No. 84141

STATE OF FLORIDA DEPARTMENT OF TRANSPORTATION			
ROAD NO.	COUNTY	CIP #	FINANCIAL PROJECT ID
SR 434	SEMINOLE	01785145	446491-1-38-01

**SR 434
 CROSS SECTIONS**

SHEET
NO.
220

240 200 160 120 80 40 0 40 80 120 160 200

Subsoil Exc. Regular Exc. Embankment
A V A V A V

SURVEY SR 434

WBPGL STA 378+27.74
EBPGL1 STA 578+21.45

40


40

35

30

25

778+00.00

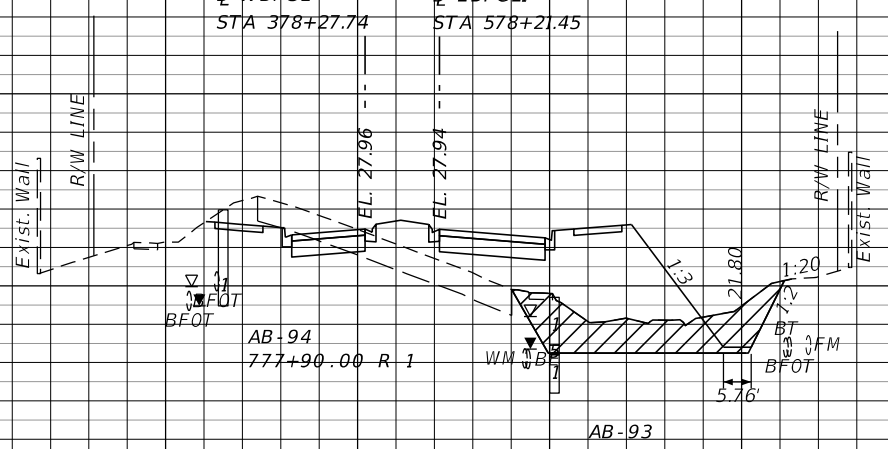

WBPGL STA 377+77.84
EBPGL1 STA 577+72.64

40


40

35

30

25

777+50.00

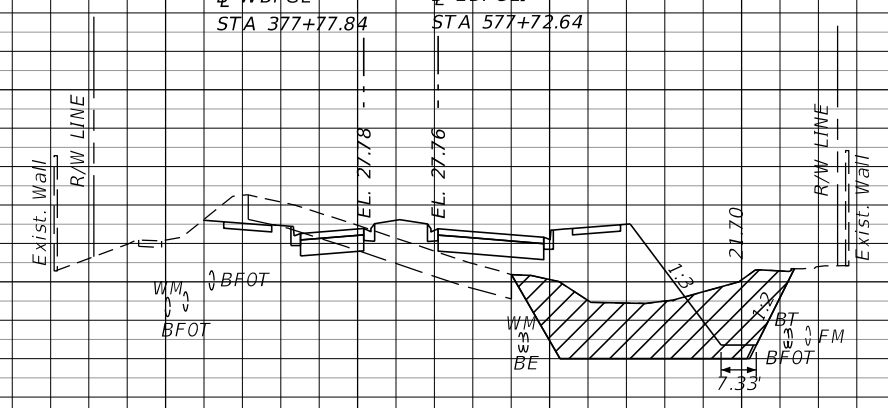

WBPGL STA 377+27.88
EBPGL1 STA 577+23.69

40


40

35

30

25

1" = 40' Horizontal
1" = 10' Vertical

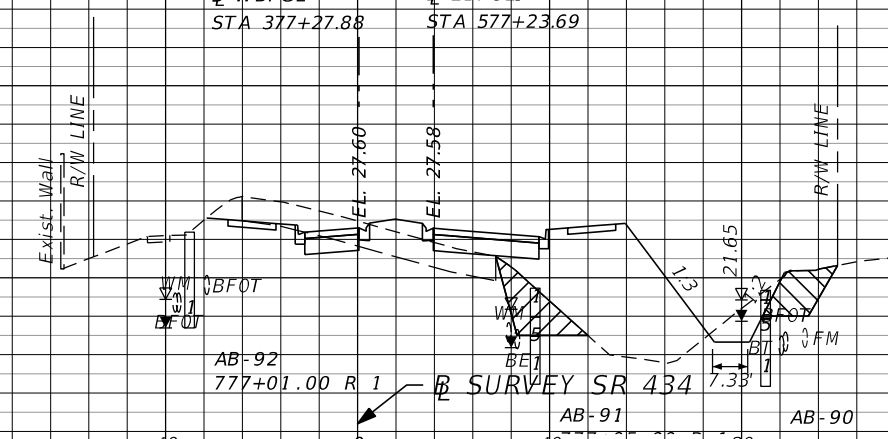

240 200 160 120 80 40 0 40 80 120 160 200

REVISIONS


DATE	DESCRIPTION	DATE	DESCRIPTION
			PRELIMINARY

AECOM TECHNICAL SERVICES, Inc.
150 North Orange Avenue
Suite 200
Orlando, FL. 32801
Goran Duvnjak, P.E. No. 84141

STATE OF FLORIDA DEPARTMENT OF TRANSPORTATION			
ROAD NO.	COUNTY	CIP #	FINANCIAL PROJECT ID
SR 434	SEMINOLE	01785145	446491-1-38-01

**SR 434
CROSS SECTIONS**

SHEET NO.
221

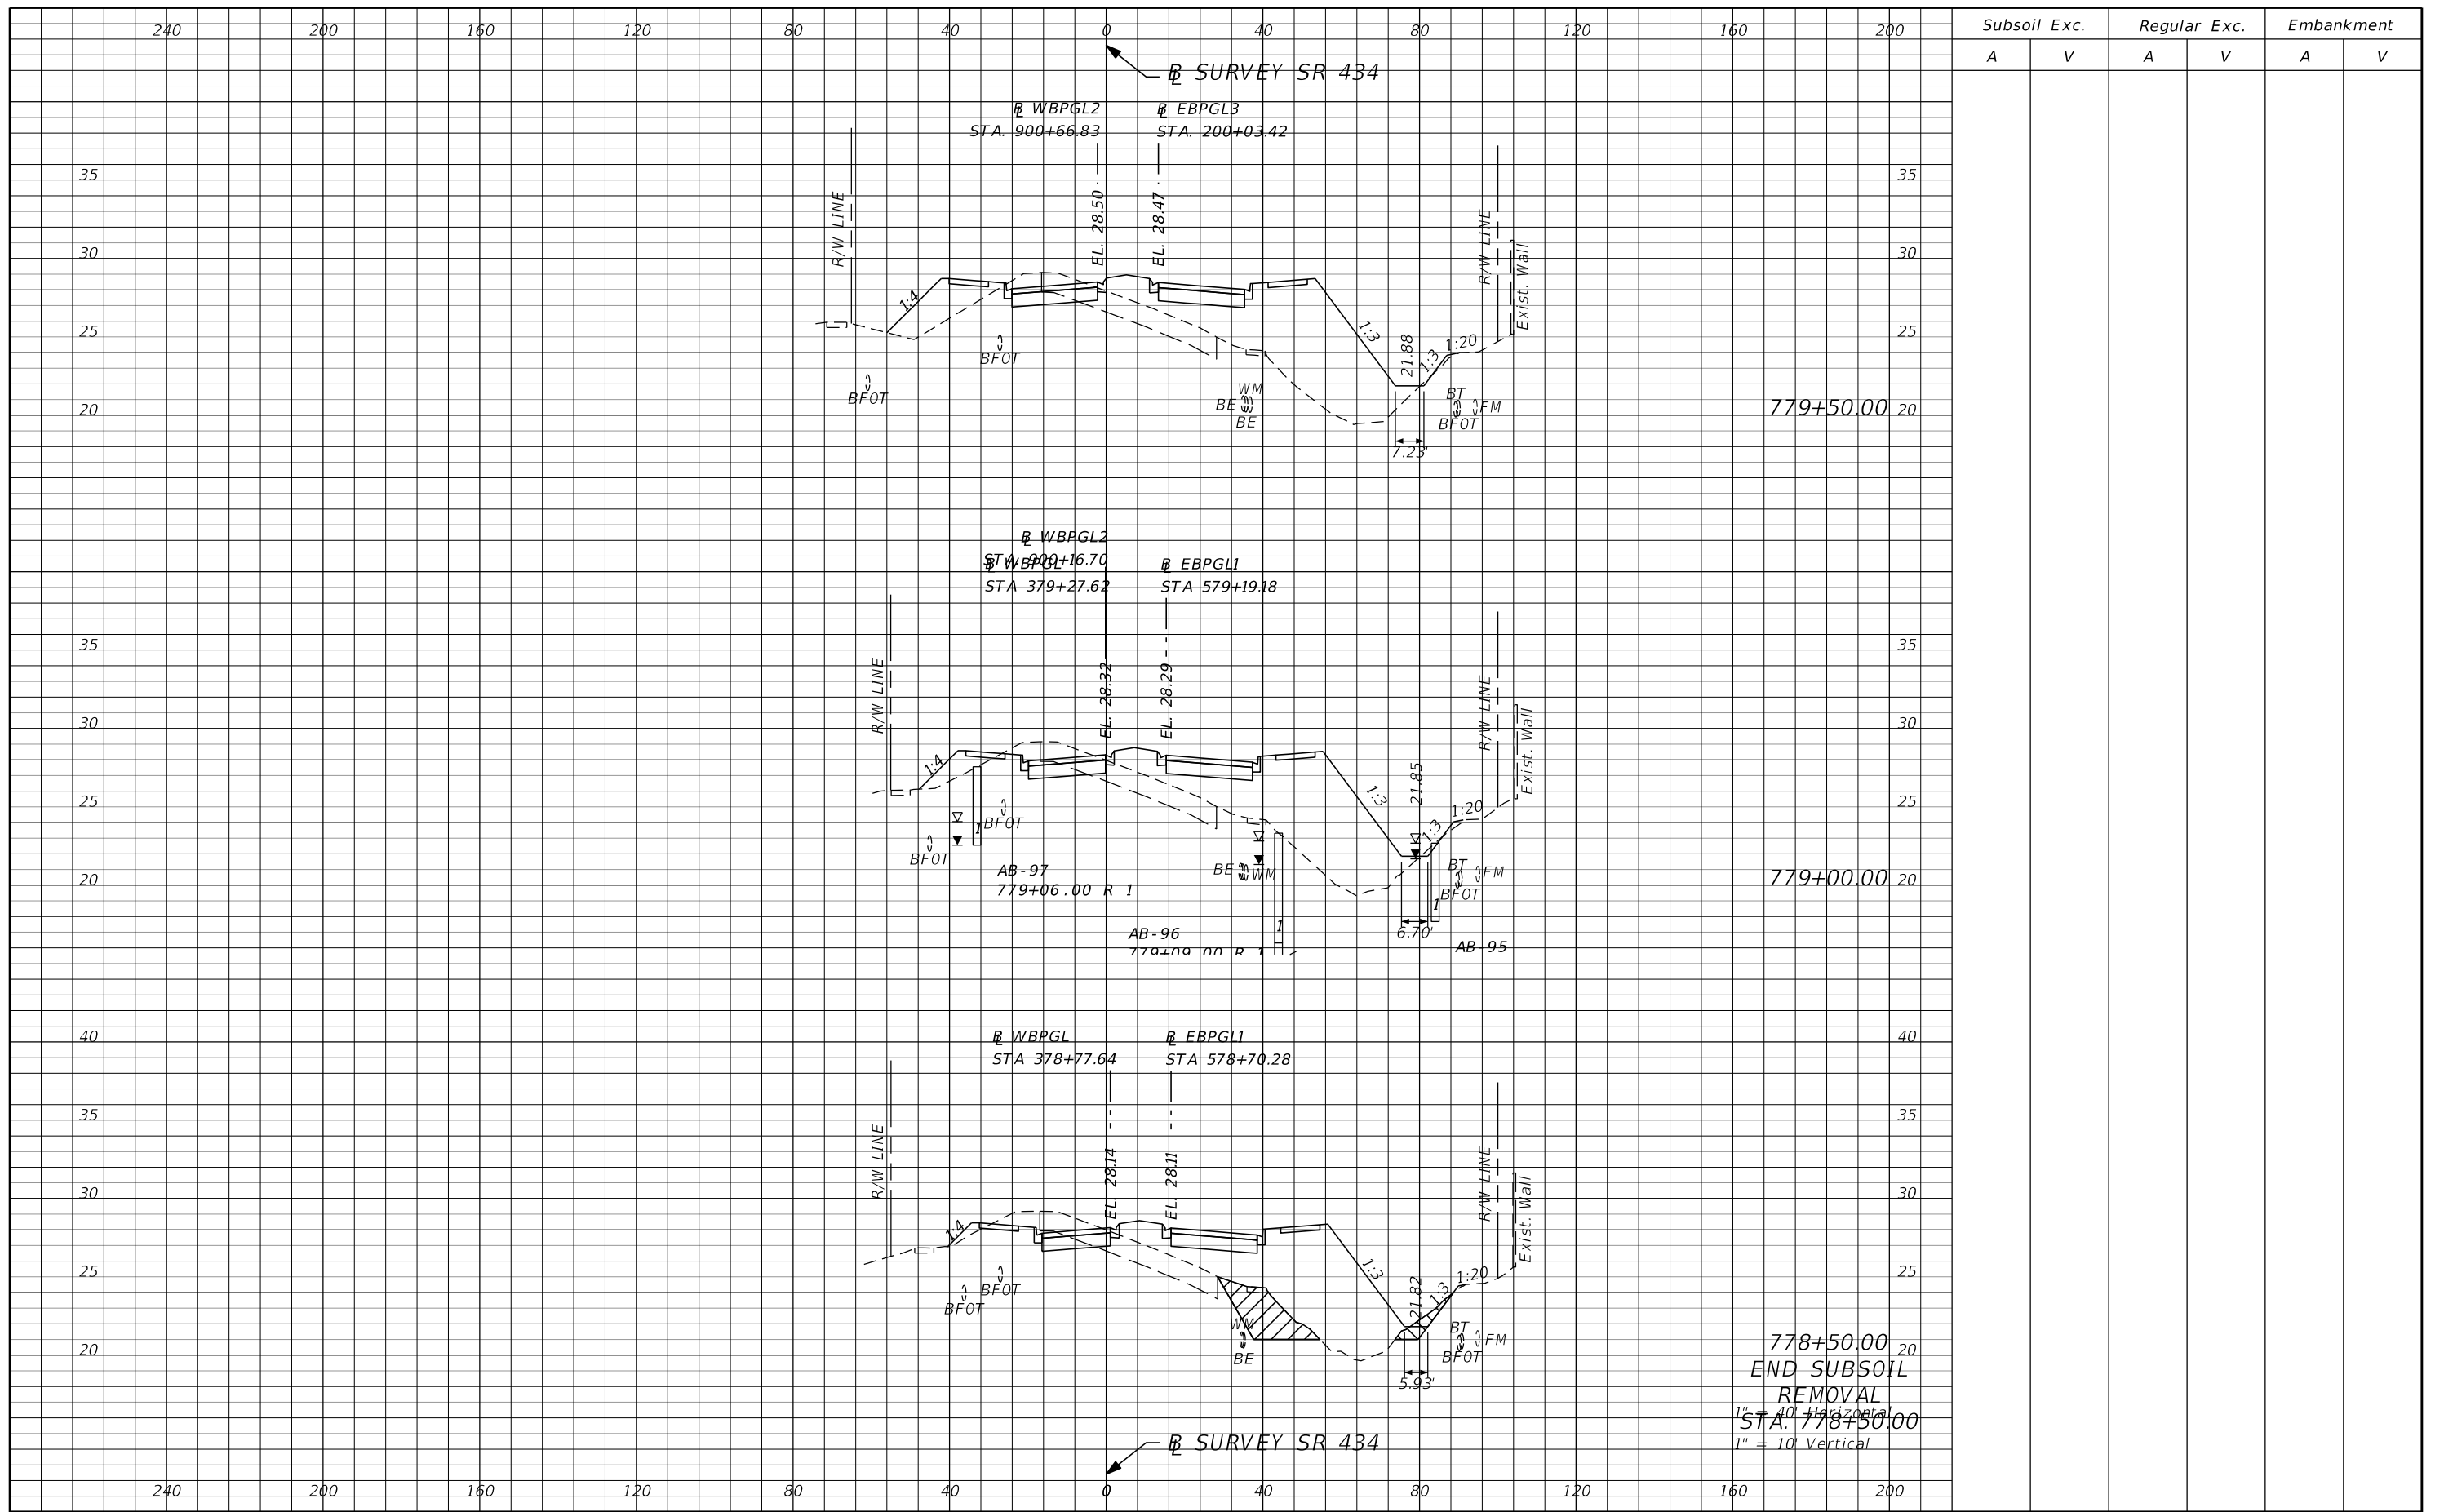

Subsoil Exc.		Regular Exc.		Embankment	
A	V	A	V	A	V


REVISIONS			
DATE	DESCRIPTION	DATE	DESCRIPTION
			PRELIMINARY

AECOM TECHNICAL SERVICES, Inc.
 150 North Orange Avenue
 Suite 200
 Orlando, FL. 32801
 Goran Duvnjak, P.E. No. 84141

STATE OF FLORIDA DEPARTMENT OF TRANSPORTATION			
ROAD NO.	COUNTY	CIP #	FINANCIAL PROJECT ID
SR 434	SEMINOLE	01785145	446491-1-38-01

**SR 434
CROSS SECTIONS**

SHEET
NO.
222

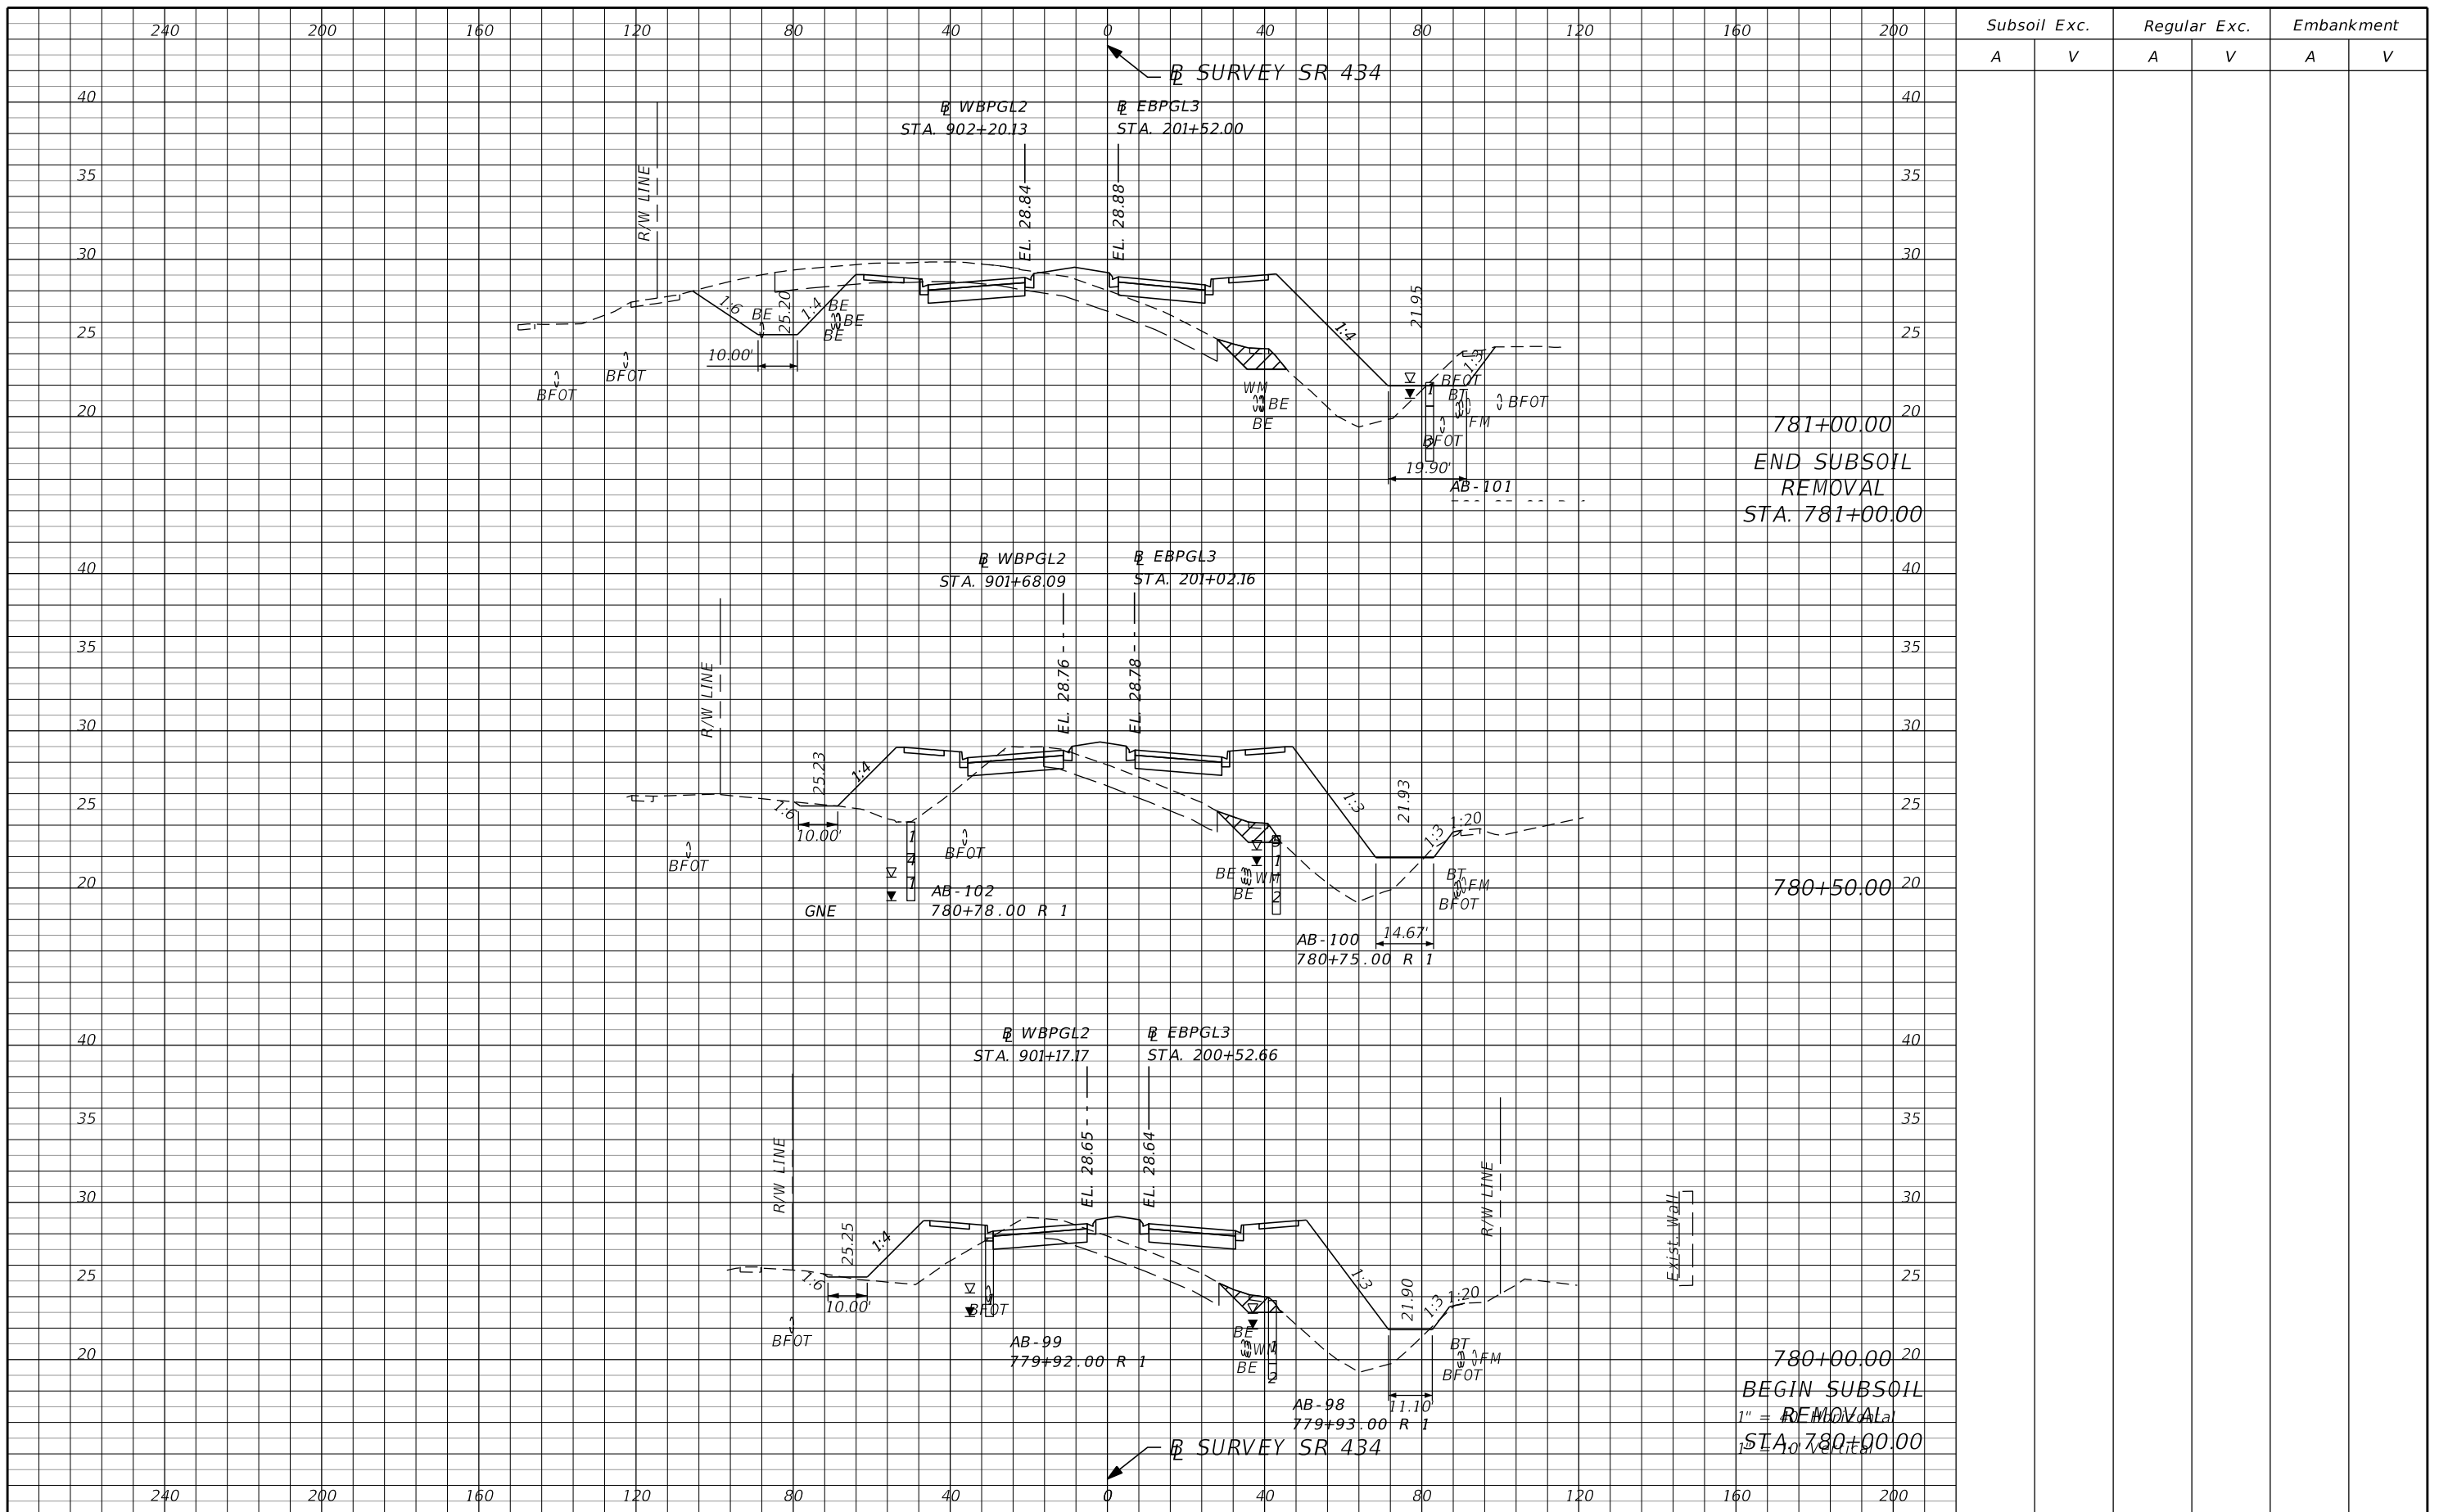


REVISIONS			
DATE	DESCRIPTION	DATE	DESCRIPTION
			PRELIMINARY

AECOM TECHNICAL SERVICES, Inc.
 150 North Orange Avenue
 Suite 200
 Orlando, FL. 32801
 Goran Duvnjak, P.E. No. 84141

STATE OF FLORIDA DEPARTMENT OF TRANSPORTATION			
ROAD NO.	COUNTY	CIP #	FINANCIAL PROJECT ID
SR 434	SEMINOLE	01785145	446491-1-38-01

**SR 434
CROSS SECTIONS**

SHEET NO.
223

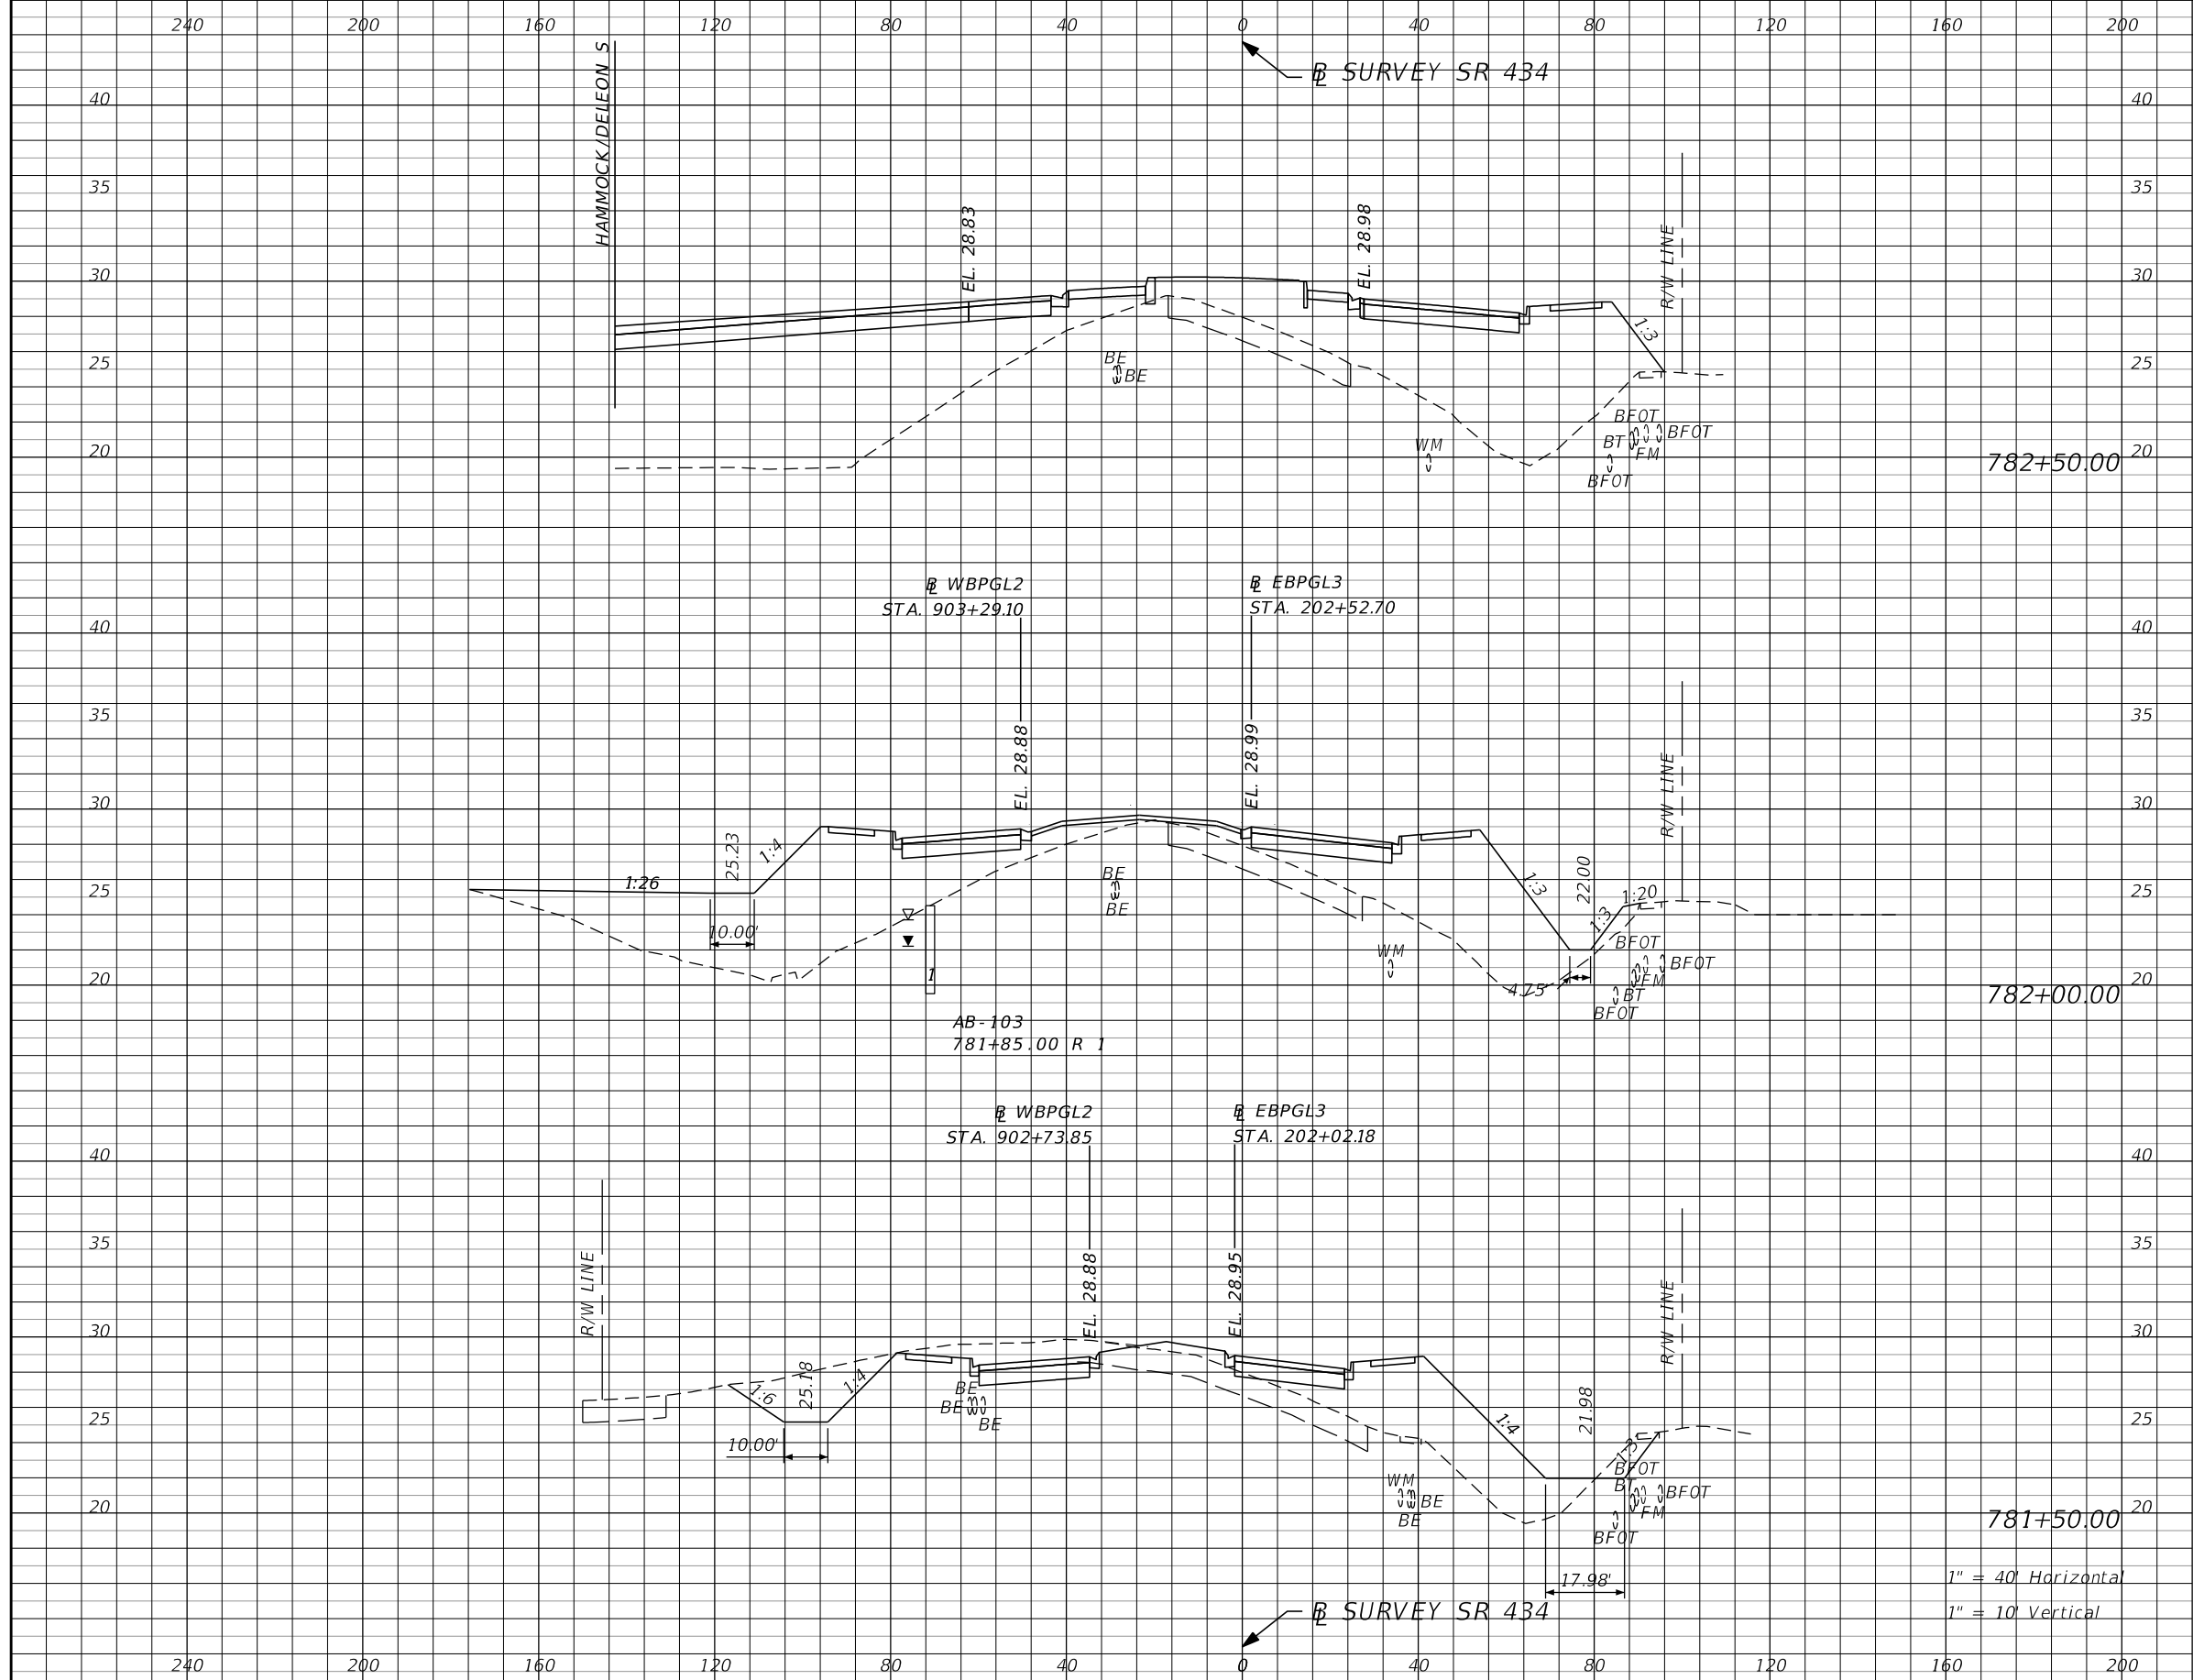

Subsoil Exc.		Regular Exc.		Embankment	
A	V	A	V	A	V


REVISIONS			
DATE	DESCRIPTION	DATE	DESCRIPTION

AECOM TECHNICAL SERVICES, Inc.
 150 North Orange Avenue
 Suite 200
 Orlando, FL. 32801
 Goran Duvnjak, P.E. No. 84141

STATE OF FLORIDA DEPARTMENT OF TRANSPORTATION			
ROAD NO.	COUNTY	CIP #	FINANCIAL PROJECT ID
SR 434	SEMINOLE	01785145	446491-1-38-01

SR 434
CROSS SECTIONS

SHEET NO.
224

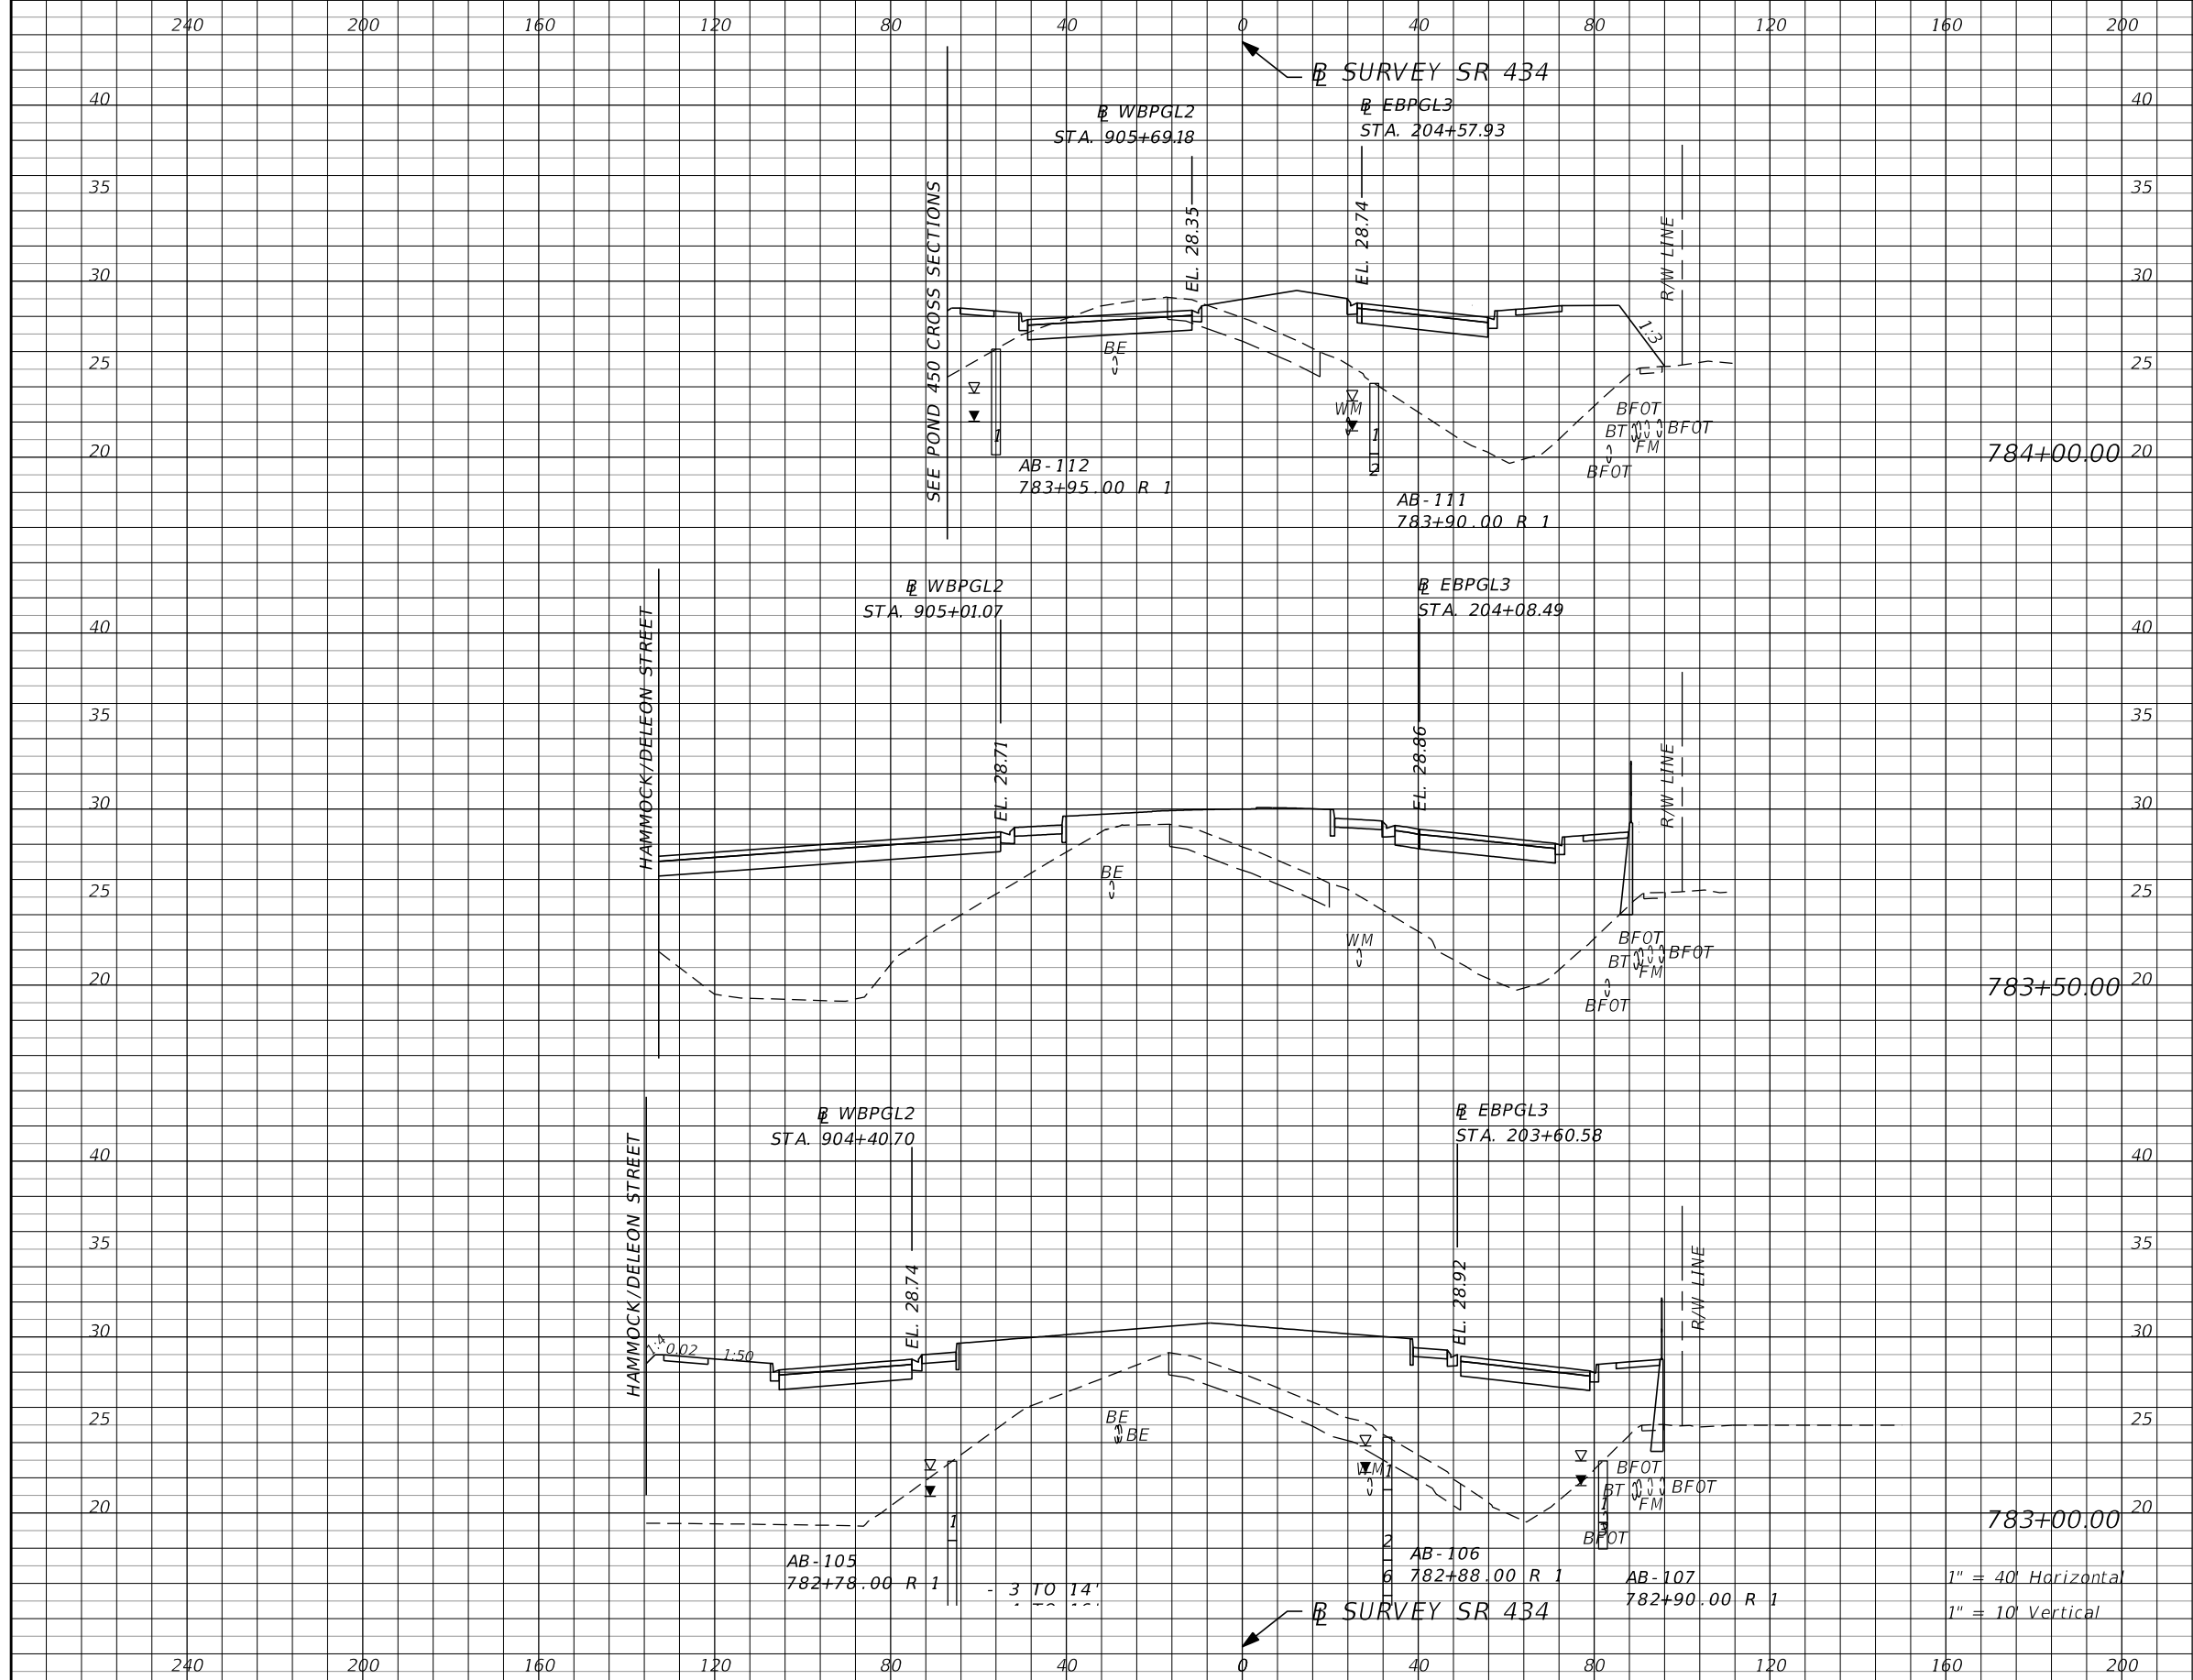

Subsoil Exc.		Regular Exc.		Embankment	
A	V	A	V	A	V

784+00.00

783+50.00

783+00.00

1" = 40' Horizontal
1" = 10' Vertical


REVISIONS			
DATE	DESCRIPTION	DATE	DESCRIPTION
			PRELIMINARY

AECOM TECHNICAL SERVICES, Inc.
150 North Orange Avenue
Suite 200
Orlando, FL. 32801
Goran Duvnjak, P.E. No. 84141

STATE OF FLORIDA DEPARTMENT OF TRANSPORTATION			
ROAD NO.	COUNTY	CIP #	FINANCIAL PROJECT ID
SR 434	SEMINOLE	01785145	446491-1-38-01

**SR 434
CROSS SECTIONS**

SHEET NO.
225

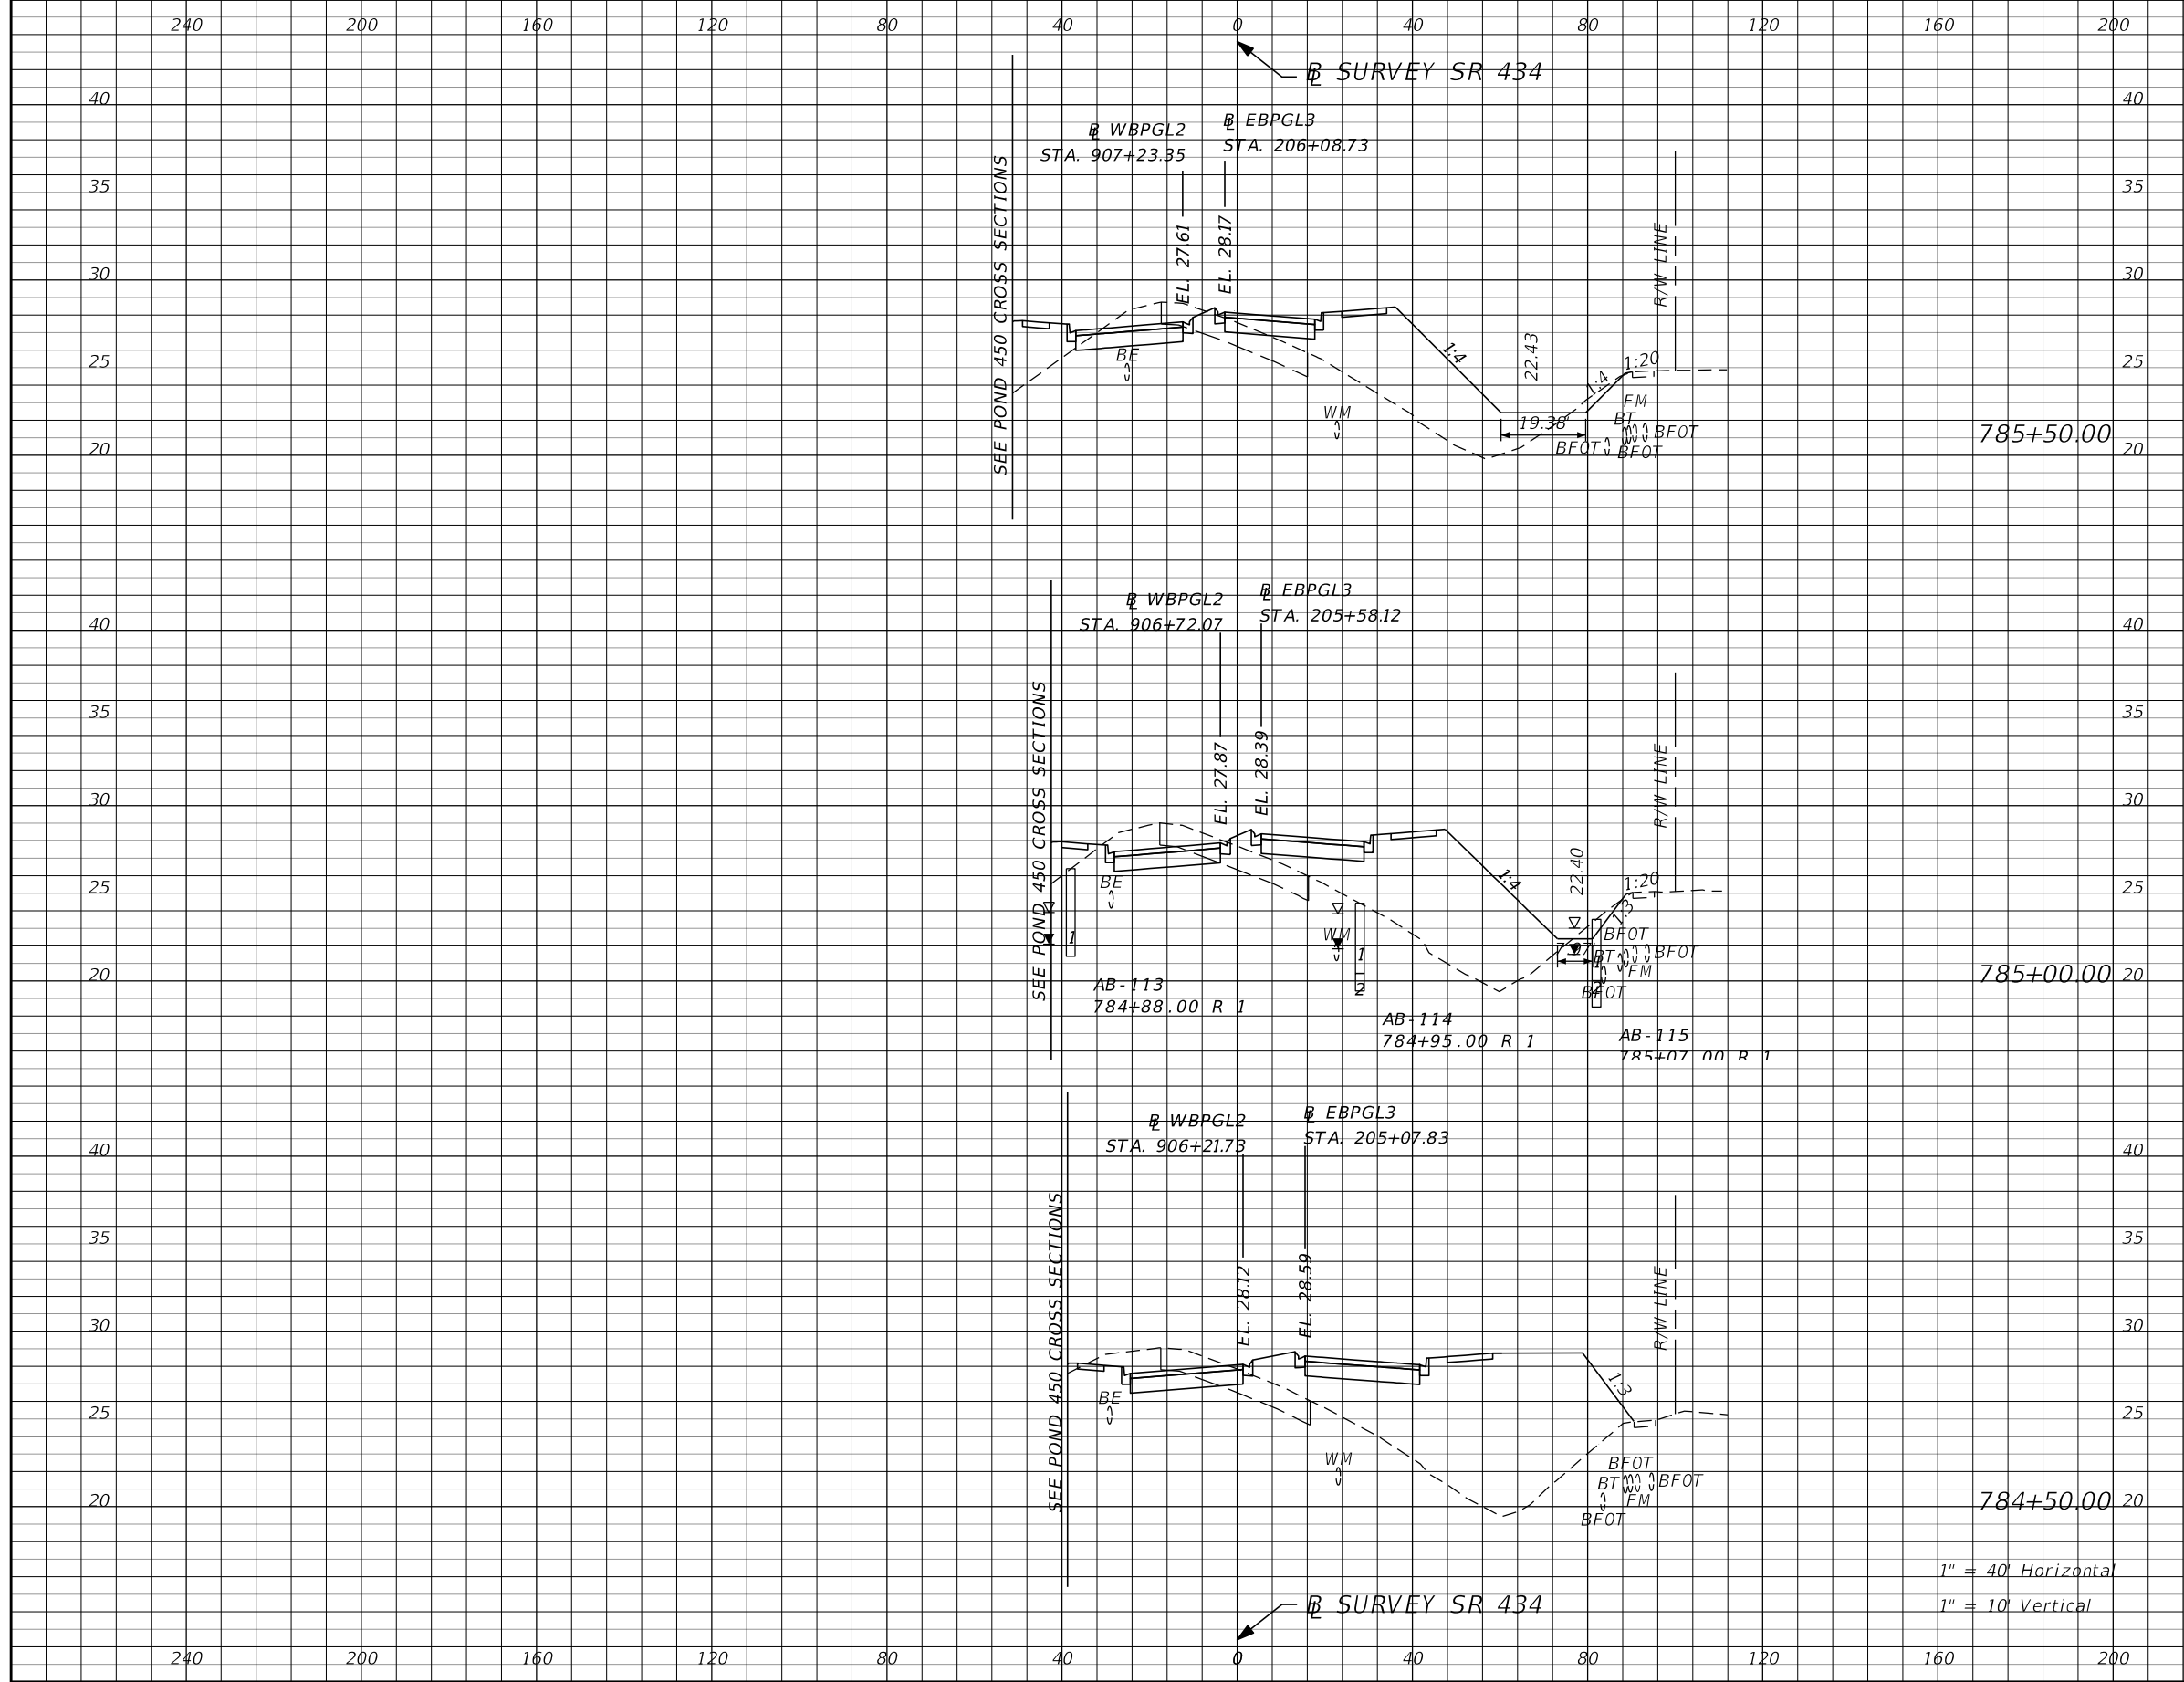

Subsoil Exc.		Regular Exc.		Embankment	
A	V	A	V	A	V

1" = 40' Horizontal
1" = 10' Vertical


REVISIONS		REVISIONS	
DATE	DESCRIPTION	DATE	DESCRIPTION
			PRELIMINARY

AECOM TECHNICAL SERVICES, Inc.
150 North Orange Avenue
Suite 200
Orlando, FL. 32801
Goran Duvnjak, P.E. No. 84141

STATE OF FLORIDA DEPARTMENT OF TRANSPORTATION			
ROAD NO.	COUNTY	CIP #	FINANCIAL PROJECT ID
SR 434	SEMINOLE	01785145	446491-1-38-01

SR 434
CROSS SECTIONS

SHEET NO.
226

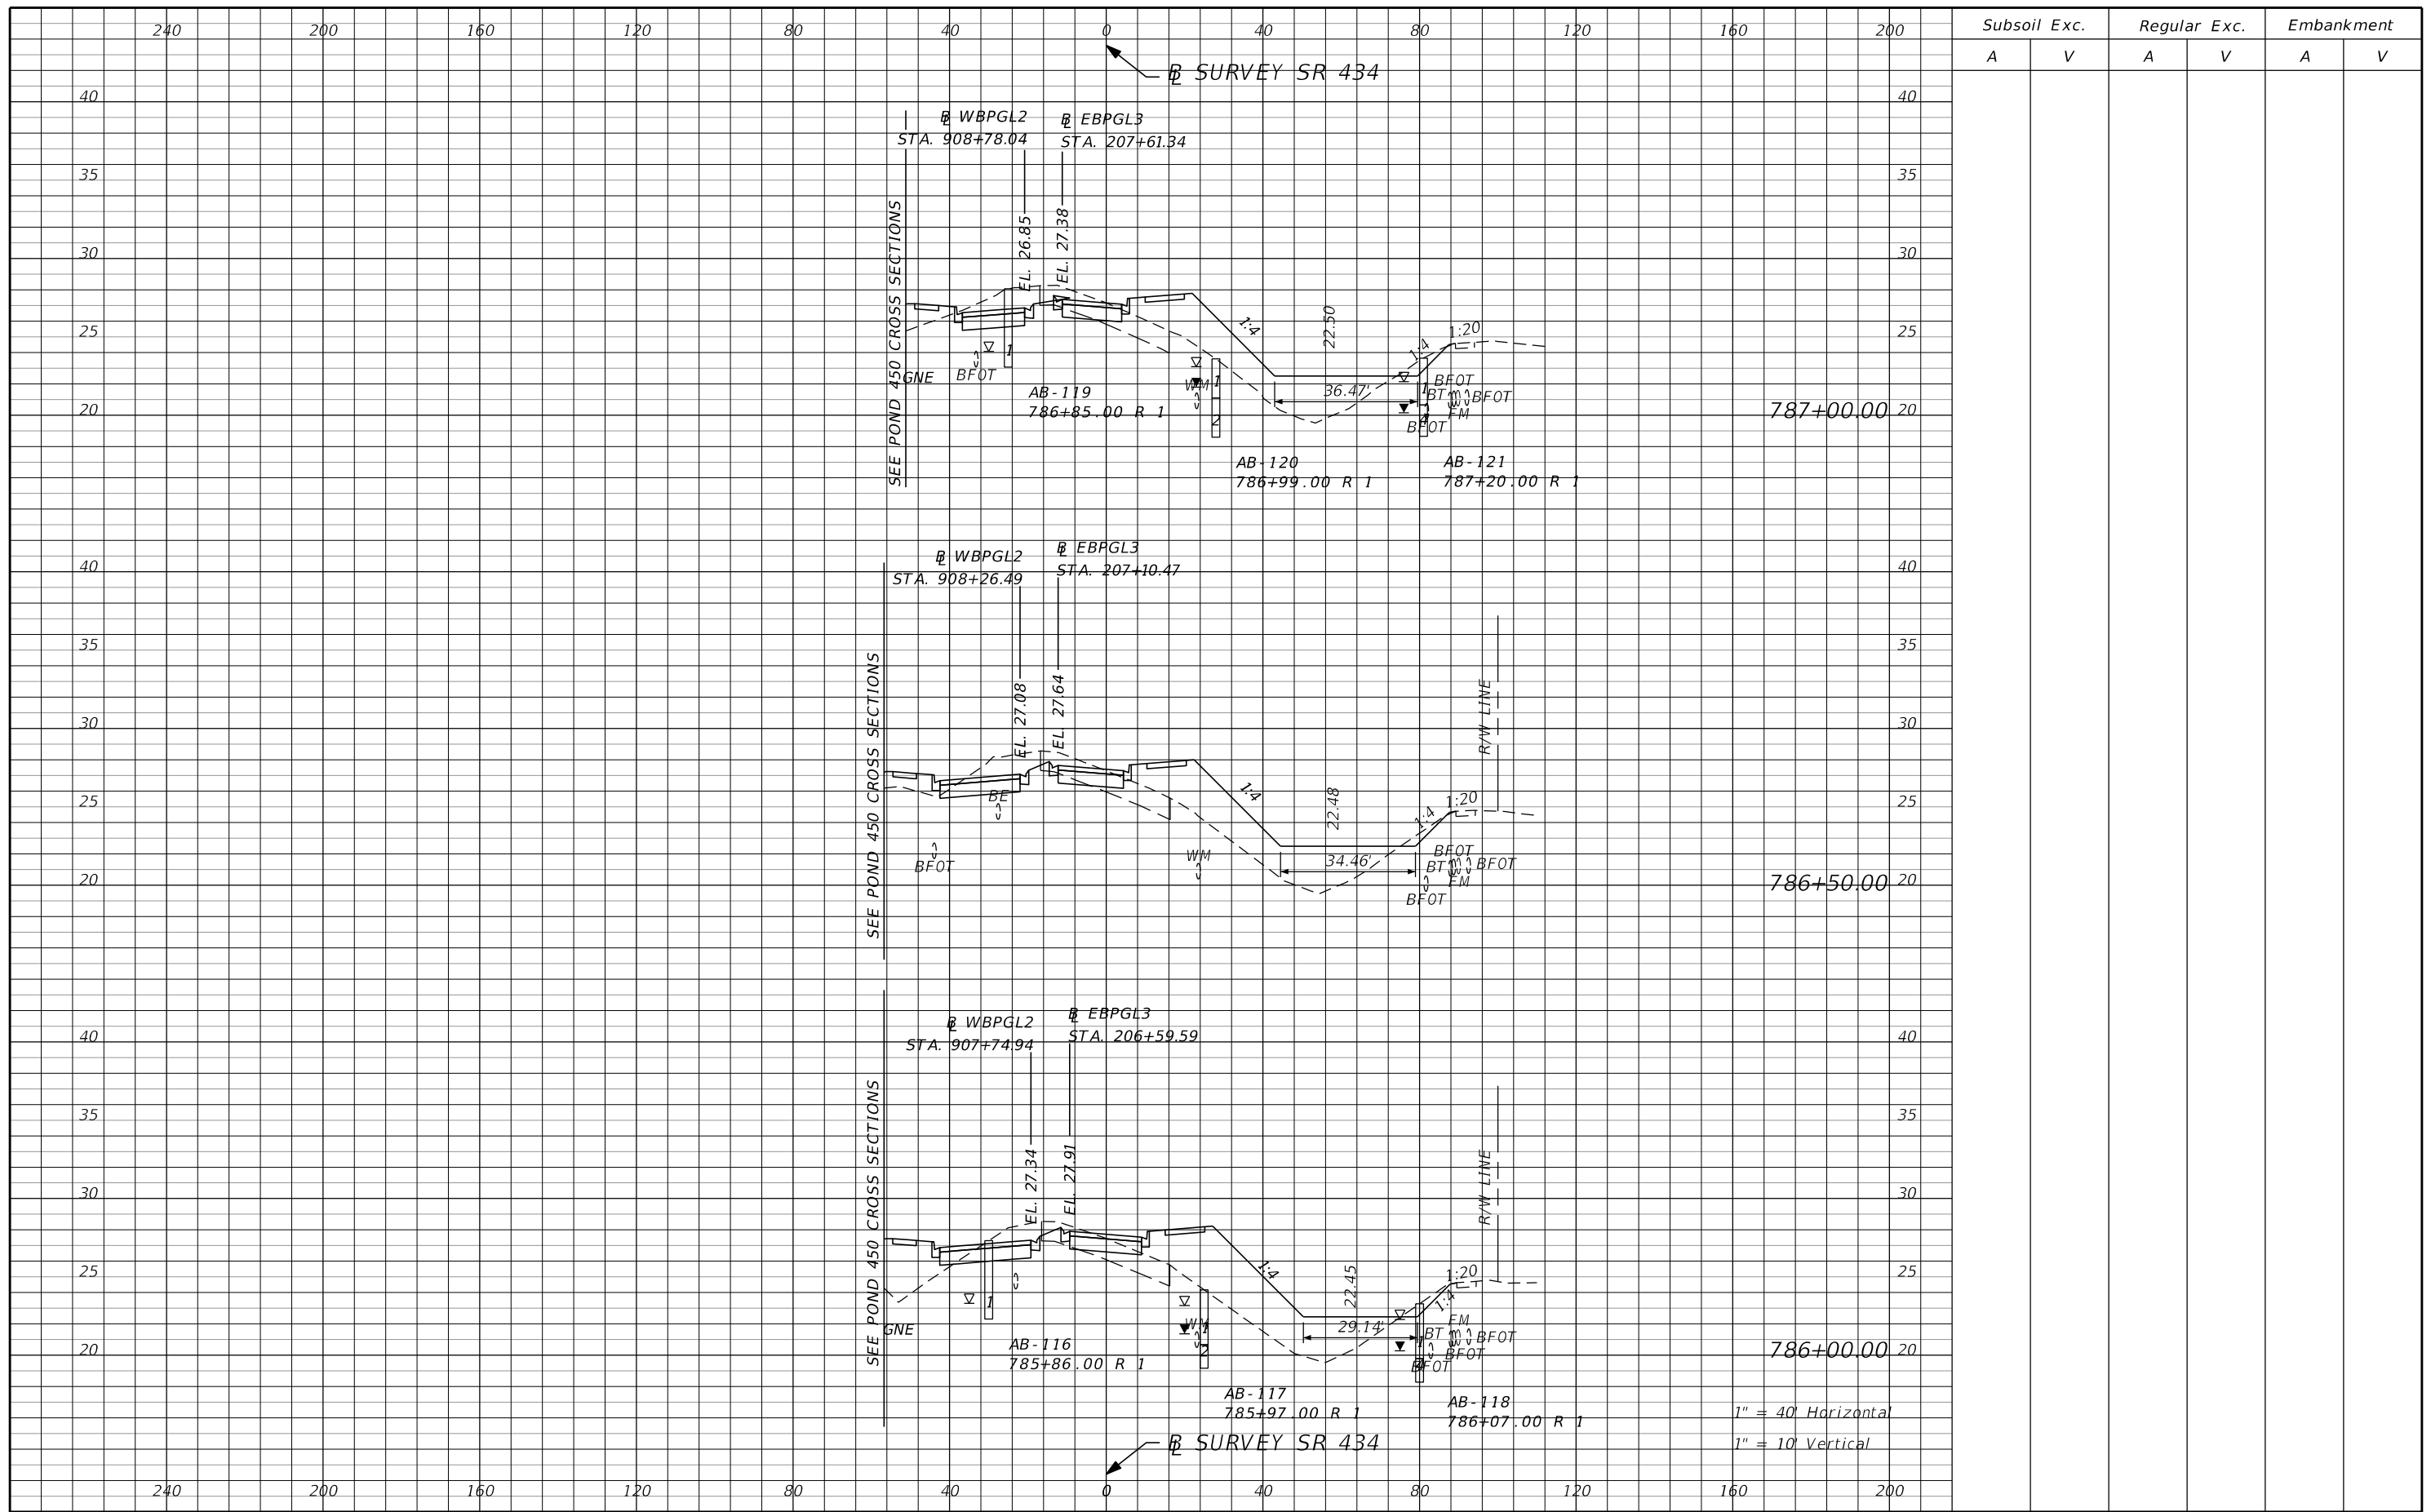

Subsoil Exc.		Regular Exc.		Embankment	
A	V	A	V	A	V


REVISIONS			
DATE	DESCRIPTION	DATE	DESCRIPTION

AECOM TECHNICAL SERVICES, Inc.
 150 North Orange Avenue
 Suite 200
 Orlando, FL. 32801
 Goran Duvnjak, P.E. No. 84141

STATE OF FLORIDA DEPARTMENT OF TRANSPORTATION			
ROAD NO.	COUNTY	CIP #	FINANCIAL PROJECT ID
SR 434	SEMINOLE	01785145	446491-1-38-01

**SR 434
CROSS SECTIONS**

SHEET
NO.
227

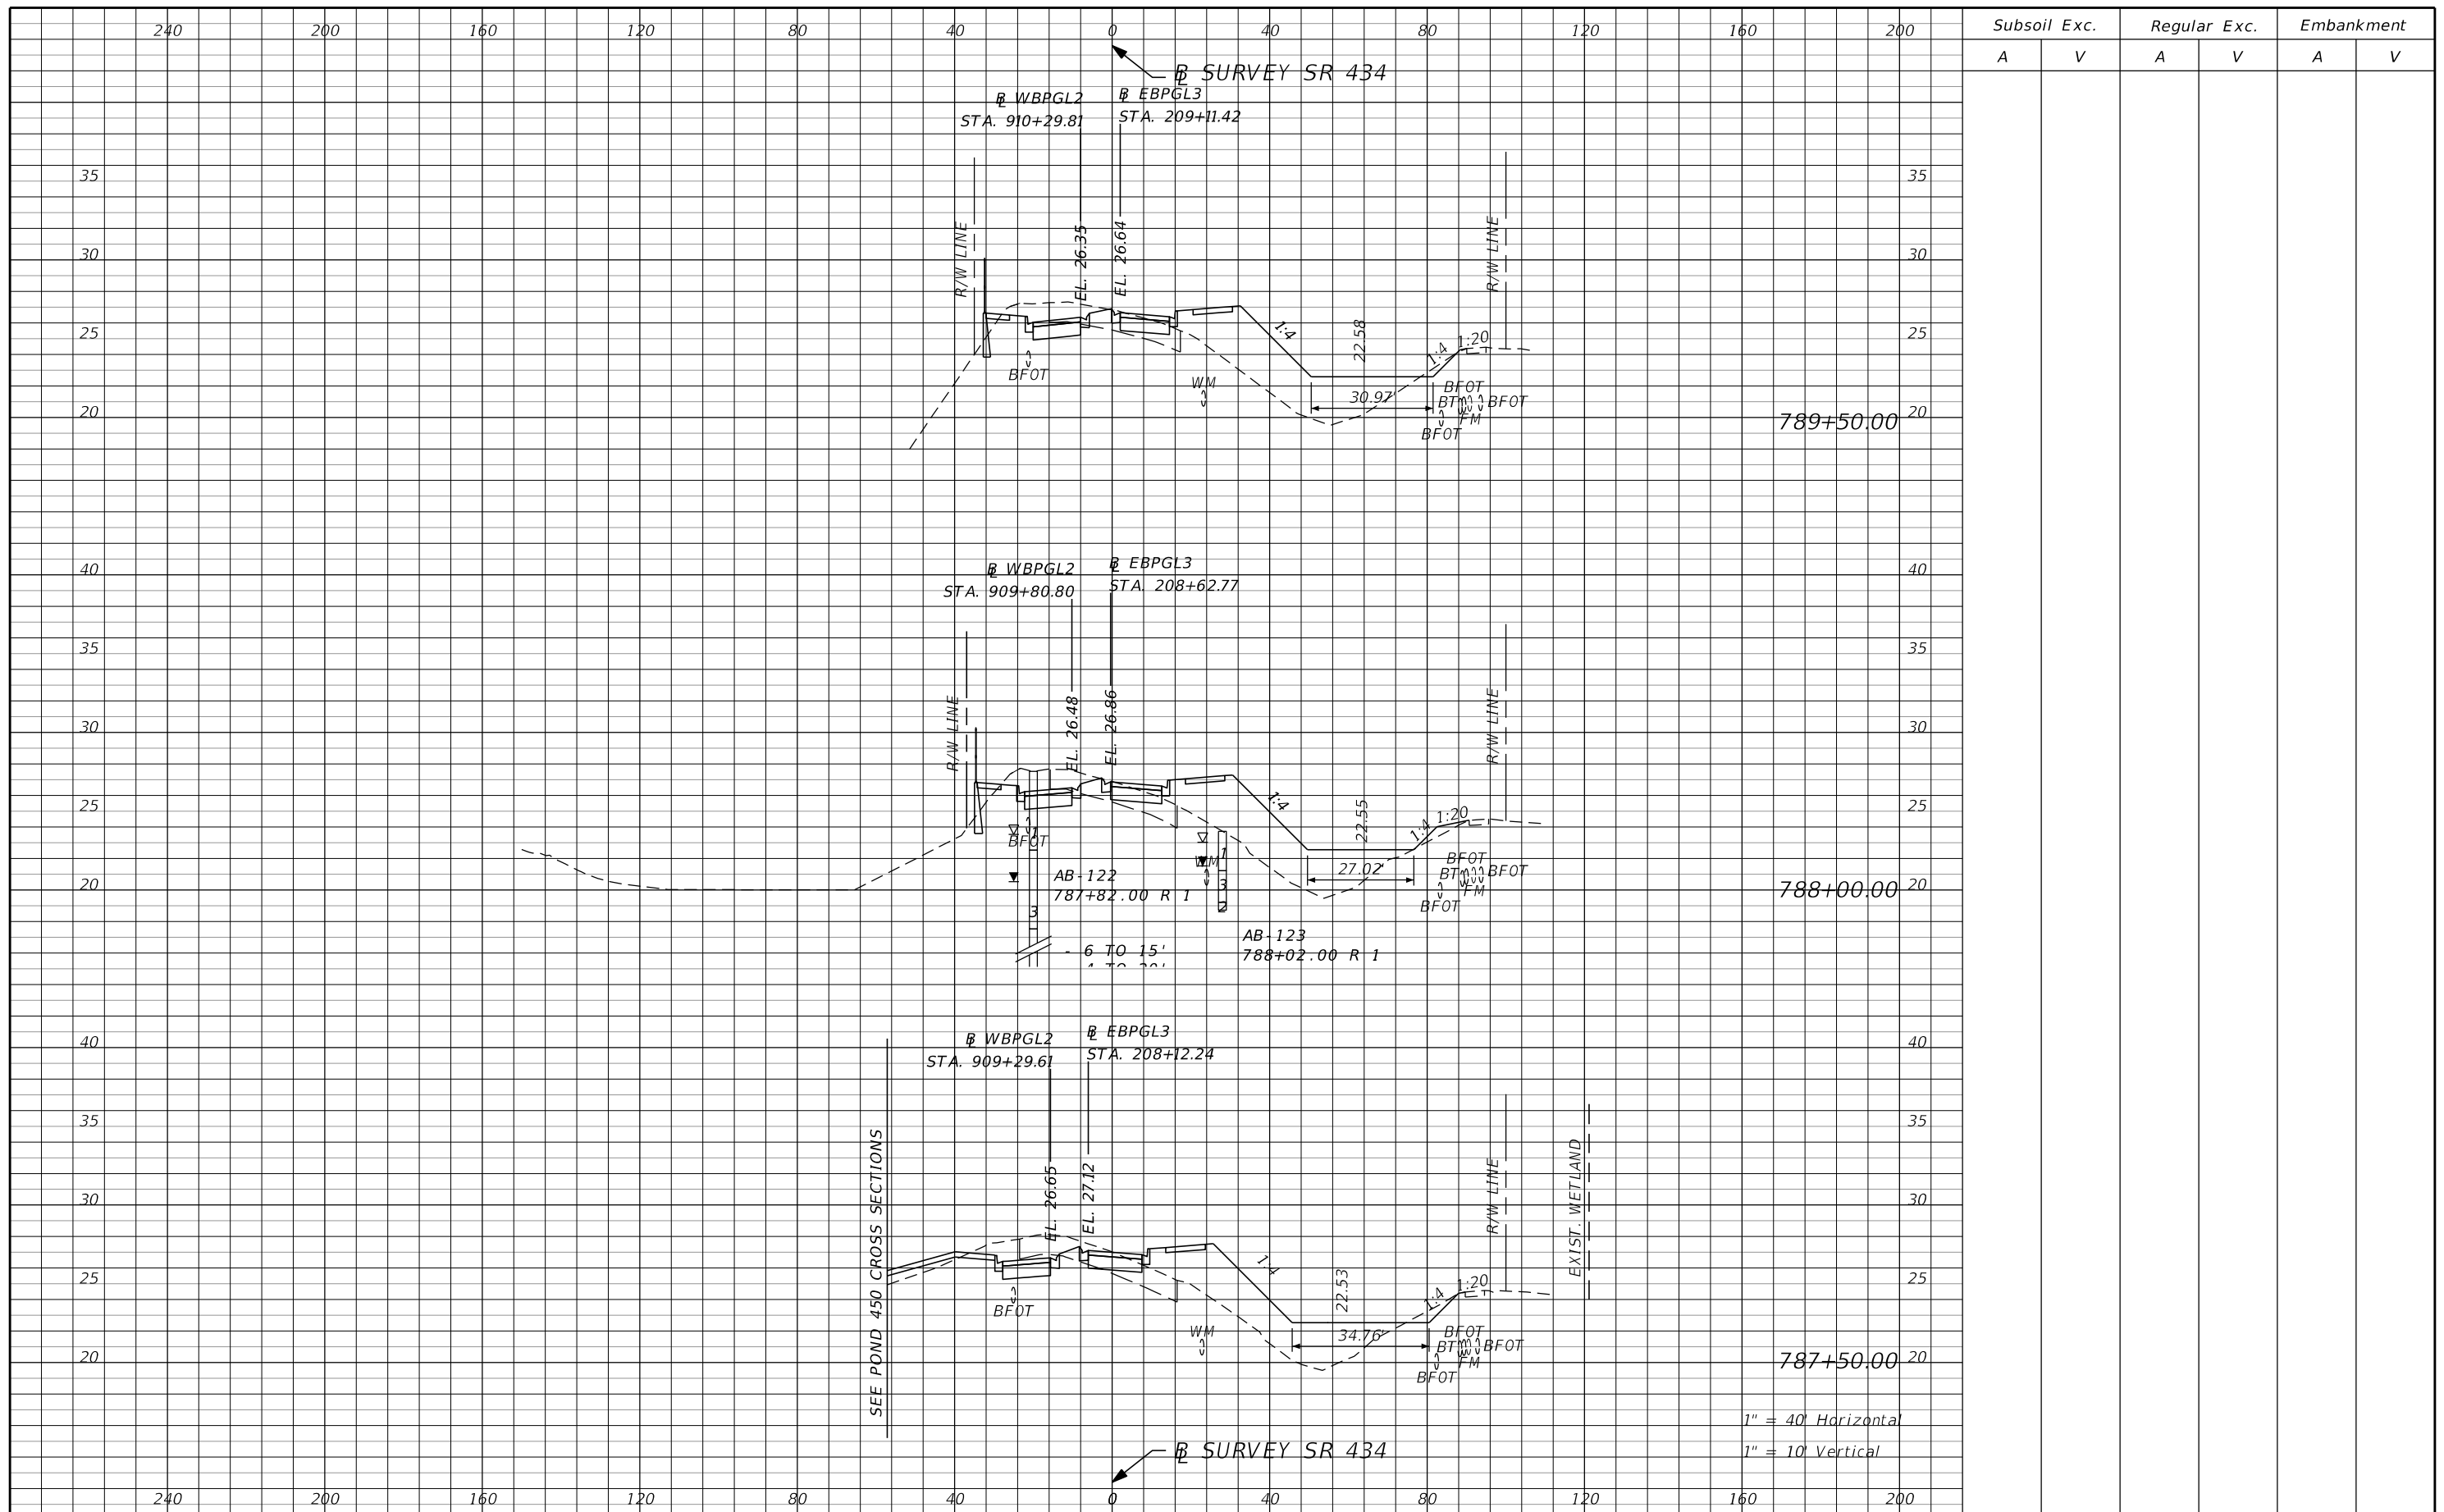

Subsoil Exc.		Regular Exc.		Embankment	
A	V	A	V	A	V


REVISIONS			
DATE	DESCRIPTION	DATE	DESCRIPTION
			PRELIMINARY

AECOM TECHNICAL SERVICES, Inc.
 150 North Orange Avenue
 Suite 200
 Orlando, FL. 32801
 Goran Duvnjak, P.E. No. 84141

STATE OF FLORIDA DEPARTMENT OF TRANSPORTATION			
ROAD NO.	COUNTY	CIP #	FINANCIAL PROJECT ID
SR 434	SEMINOLE	01785145	446491-1-38-01

SR 434
CROSS SECTIONS

SHEET NO.
228

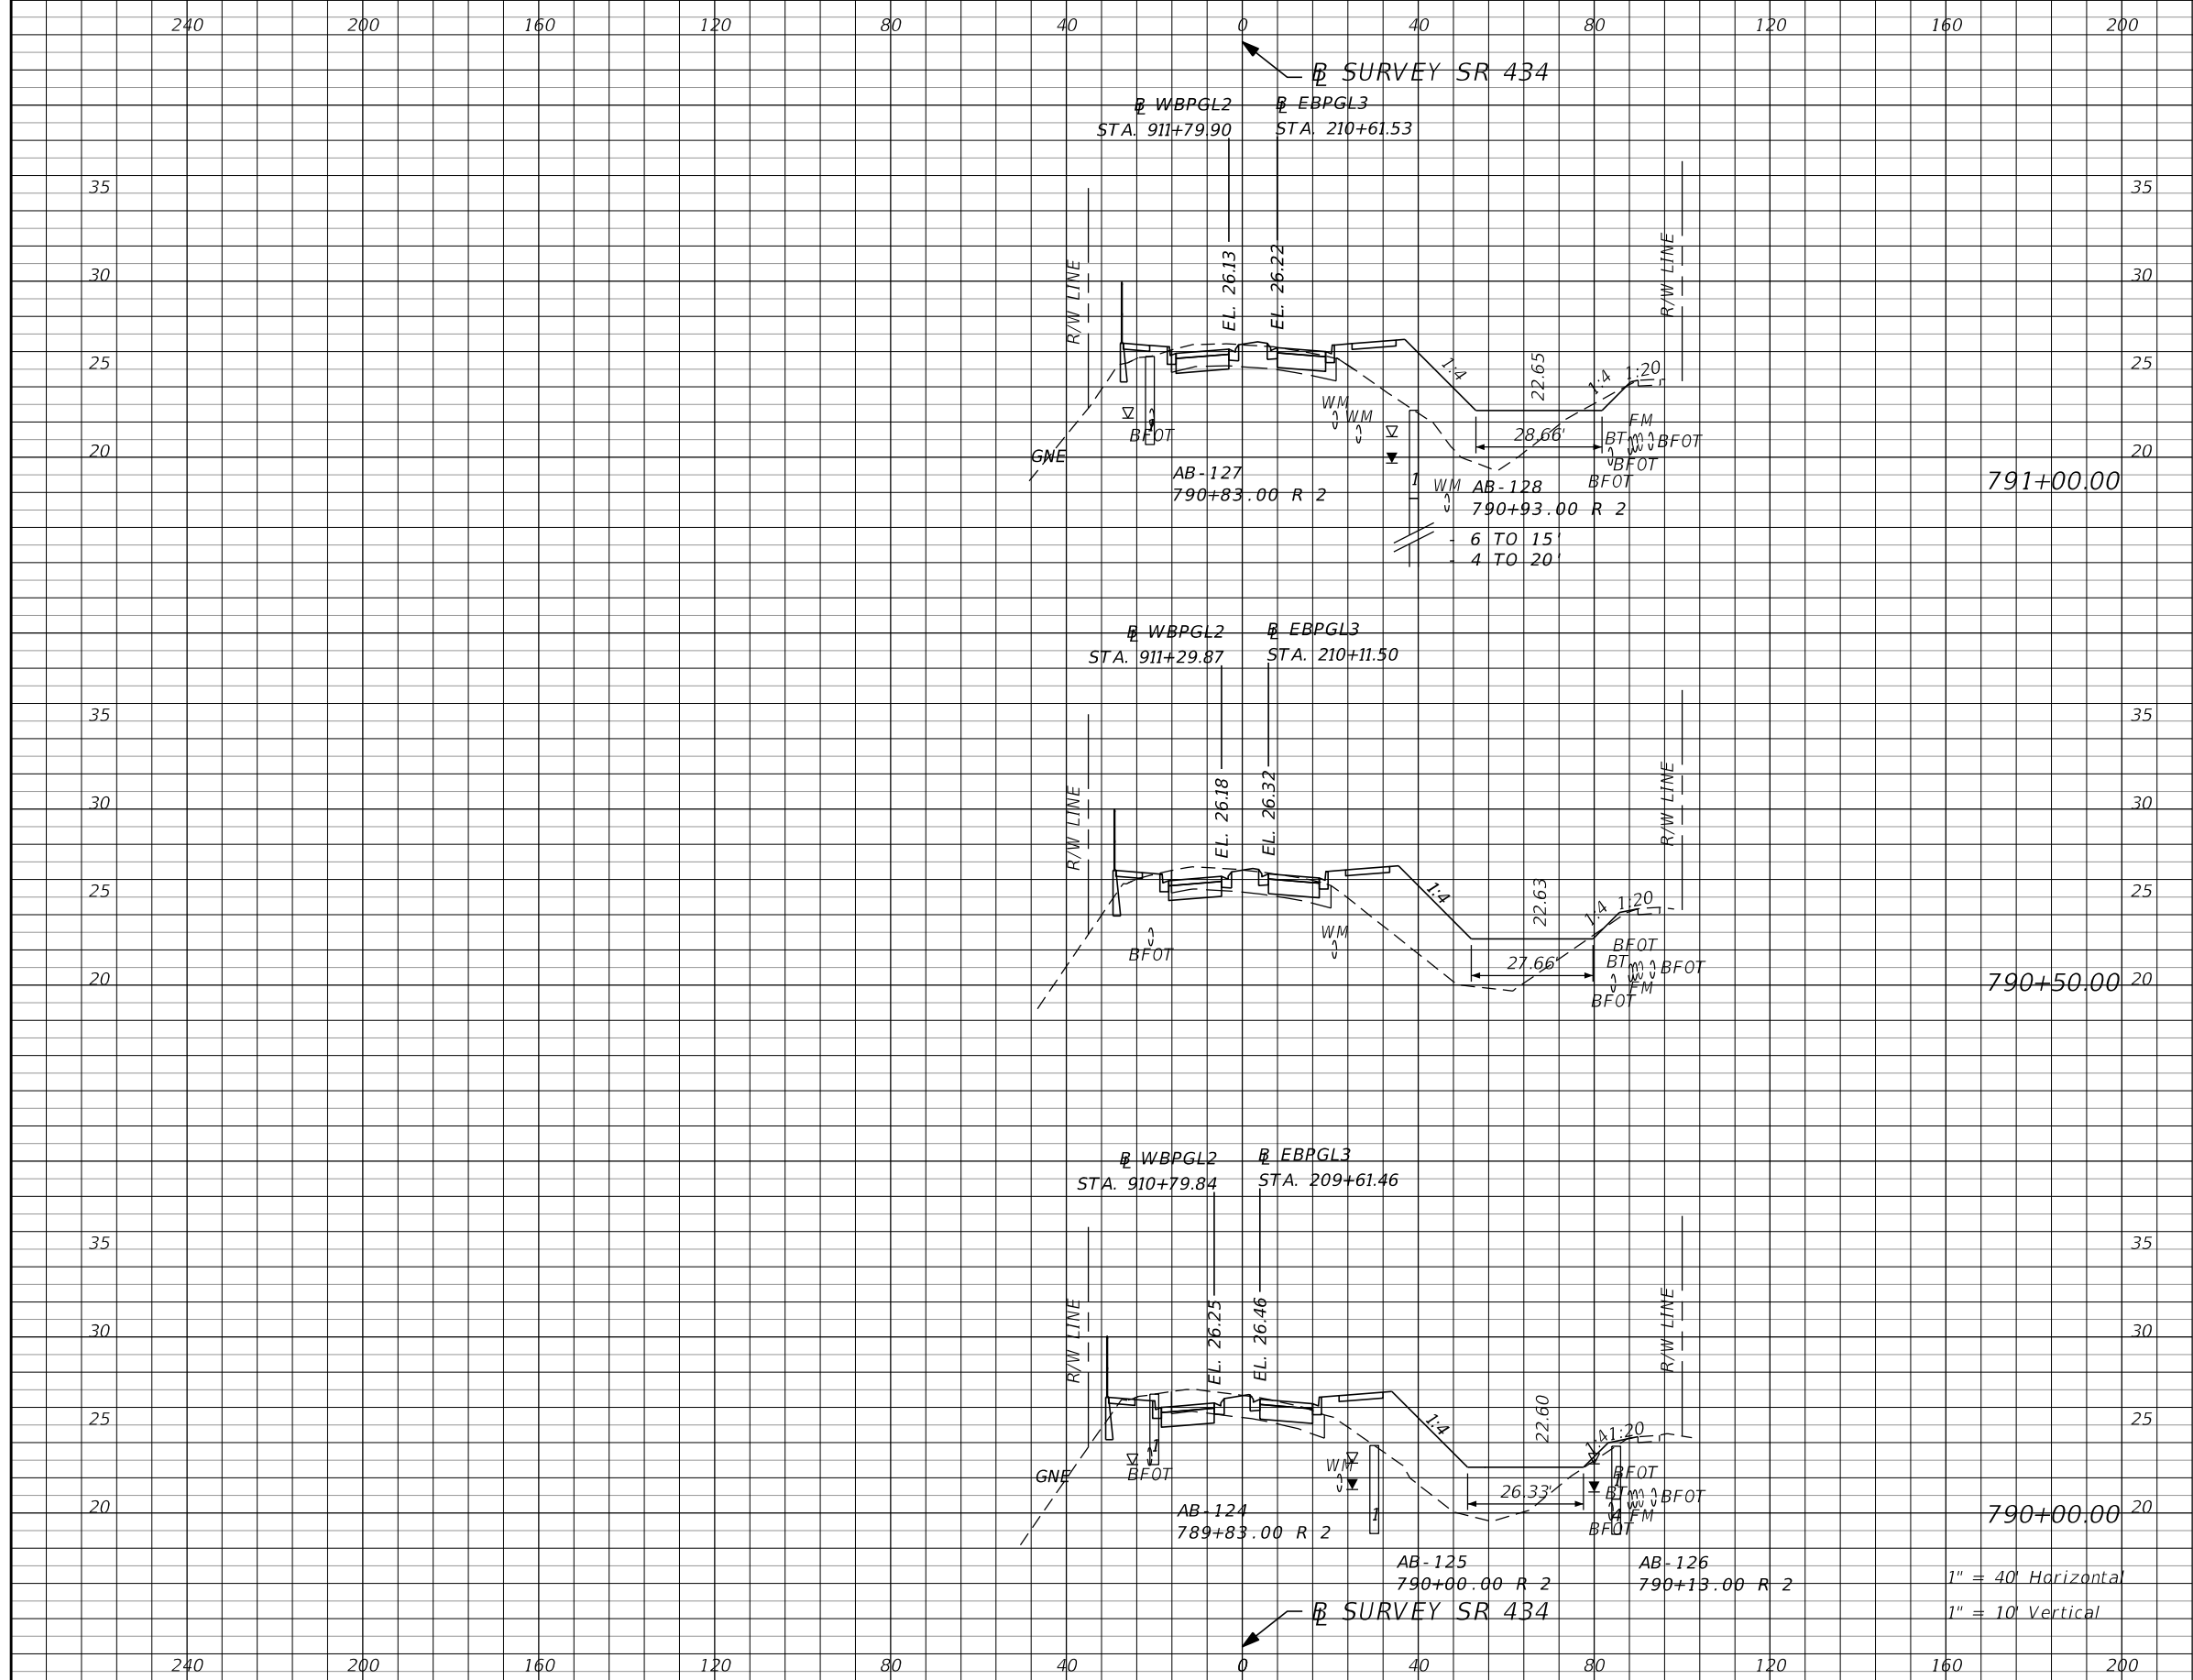

Subsoil Exc.		Regular Exc.		Embankment	
A	V	A	V	A	V


REVISIONS			
DATE	DESCRIPTION	DATE	DESCRIPTION

AECOM TECHNICAL SERVICES, Inc.
 150 North Orange Avenue
 Suite 200
 Orlando, FL. 32801
 Goran Duvnjak, P.E. No. 84141

STATE OF FLORIDA DEPARTMENT OF TRANSPORTATION			
ROAD NO.	COUNTY	CIP #	FINANCIAL PROJECT ID
SR 434	SEMINOLE	01785145	446491-1-38-01

SR 434
CROSS SECTIONS

SHEET NO.
229

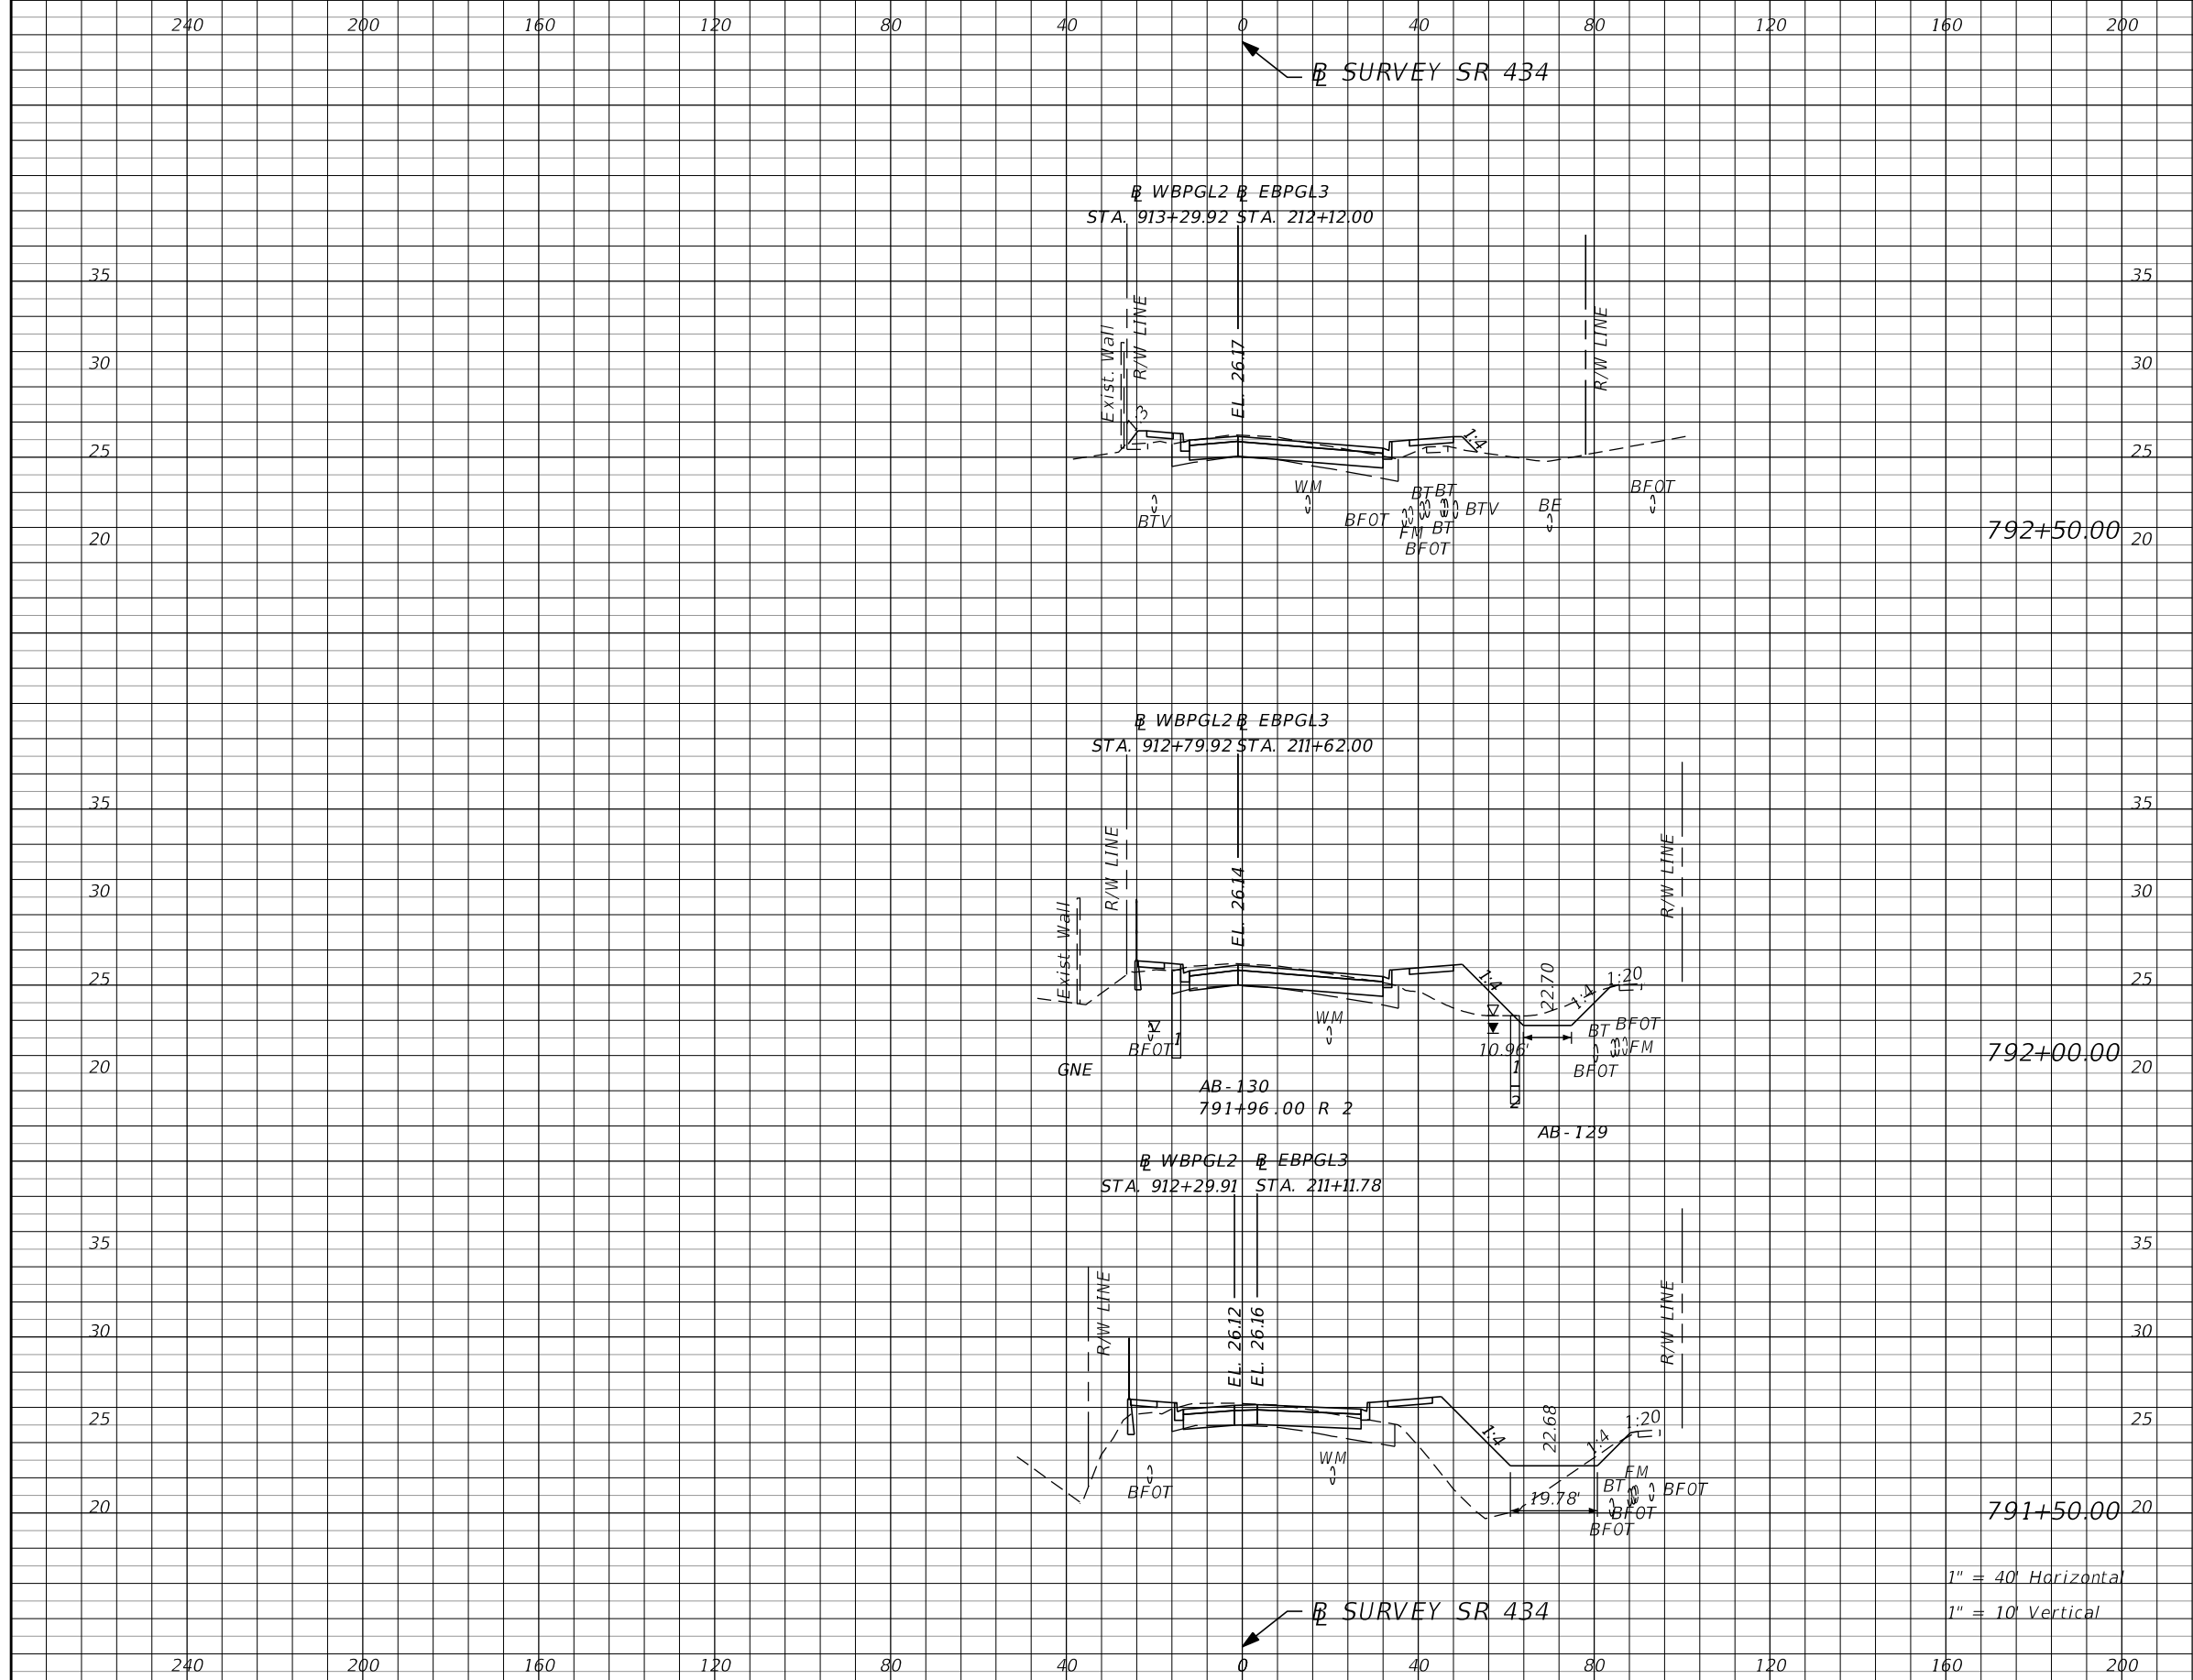

Subsoil Exc.		Regular Exc.		Embankment	
A	V	A	V	A	V

1" = 40' Horizontal
1" = 10' Vertical


REVISIONS	
DATE	DESCRIPTION

AECOM TECHNICAL SERVICES, Inc.
150 North Orange Avenue
Suite 200
Orlando, FL. 32801
Goran Duvnjak, P.E. No. 84141

STATE OF FLORIDA DEPARTMENT OF TRANSPORTATION			
ROAD NO.	COUNTY	CIP #	FINANCIAL PROJECT ID
SR 434	SEMINOLE	01785145	446491-1-38-01

SR 434
CROSS SECTIONS

SHEET
NO.
230

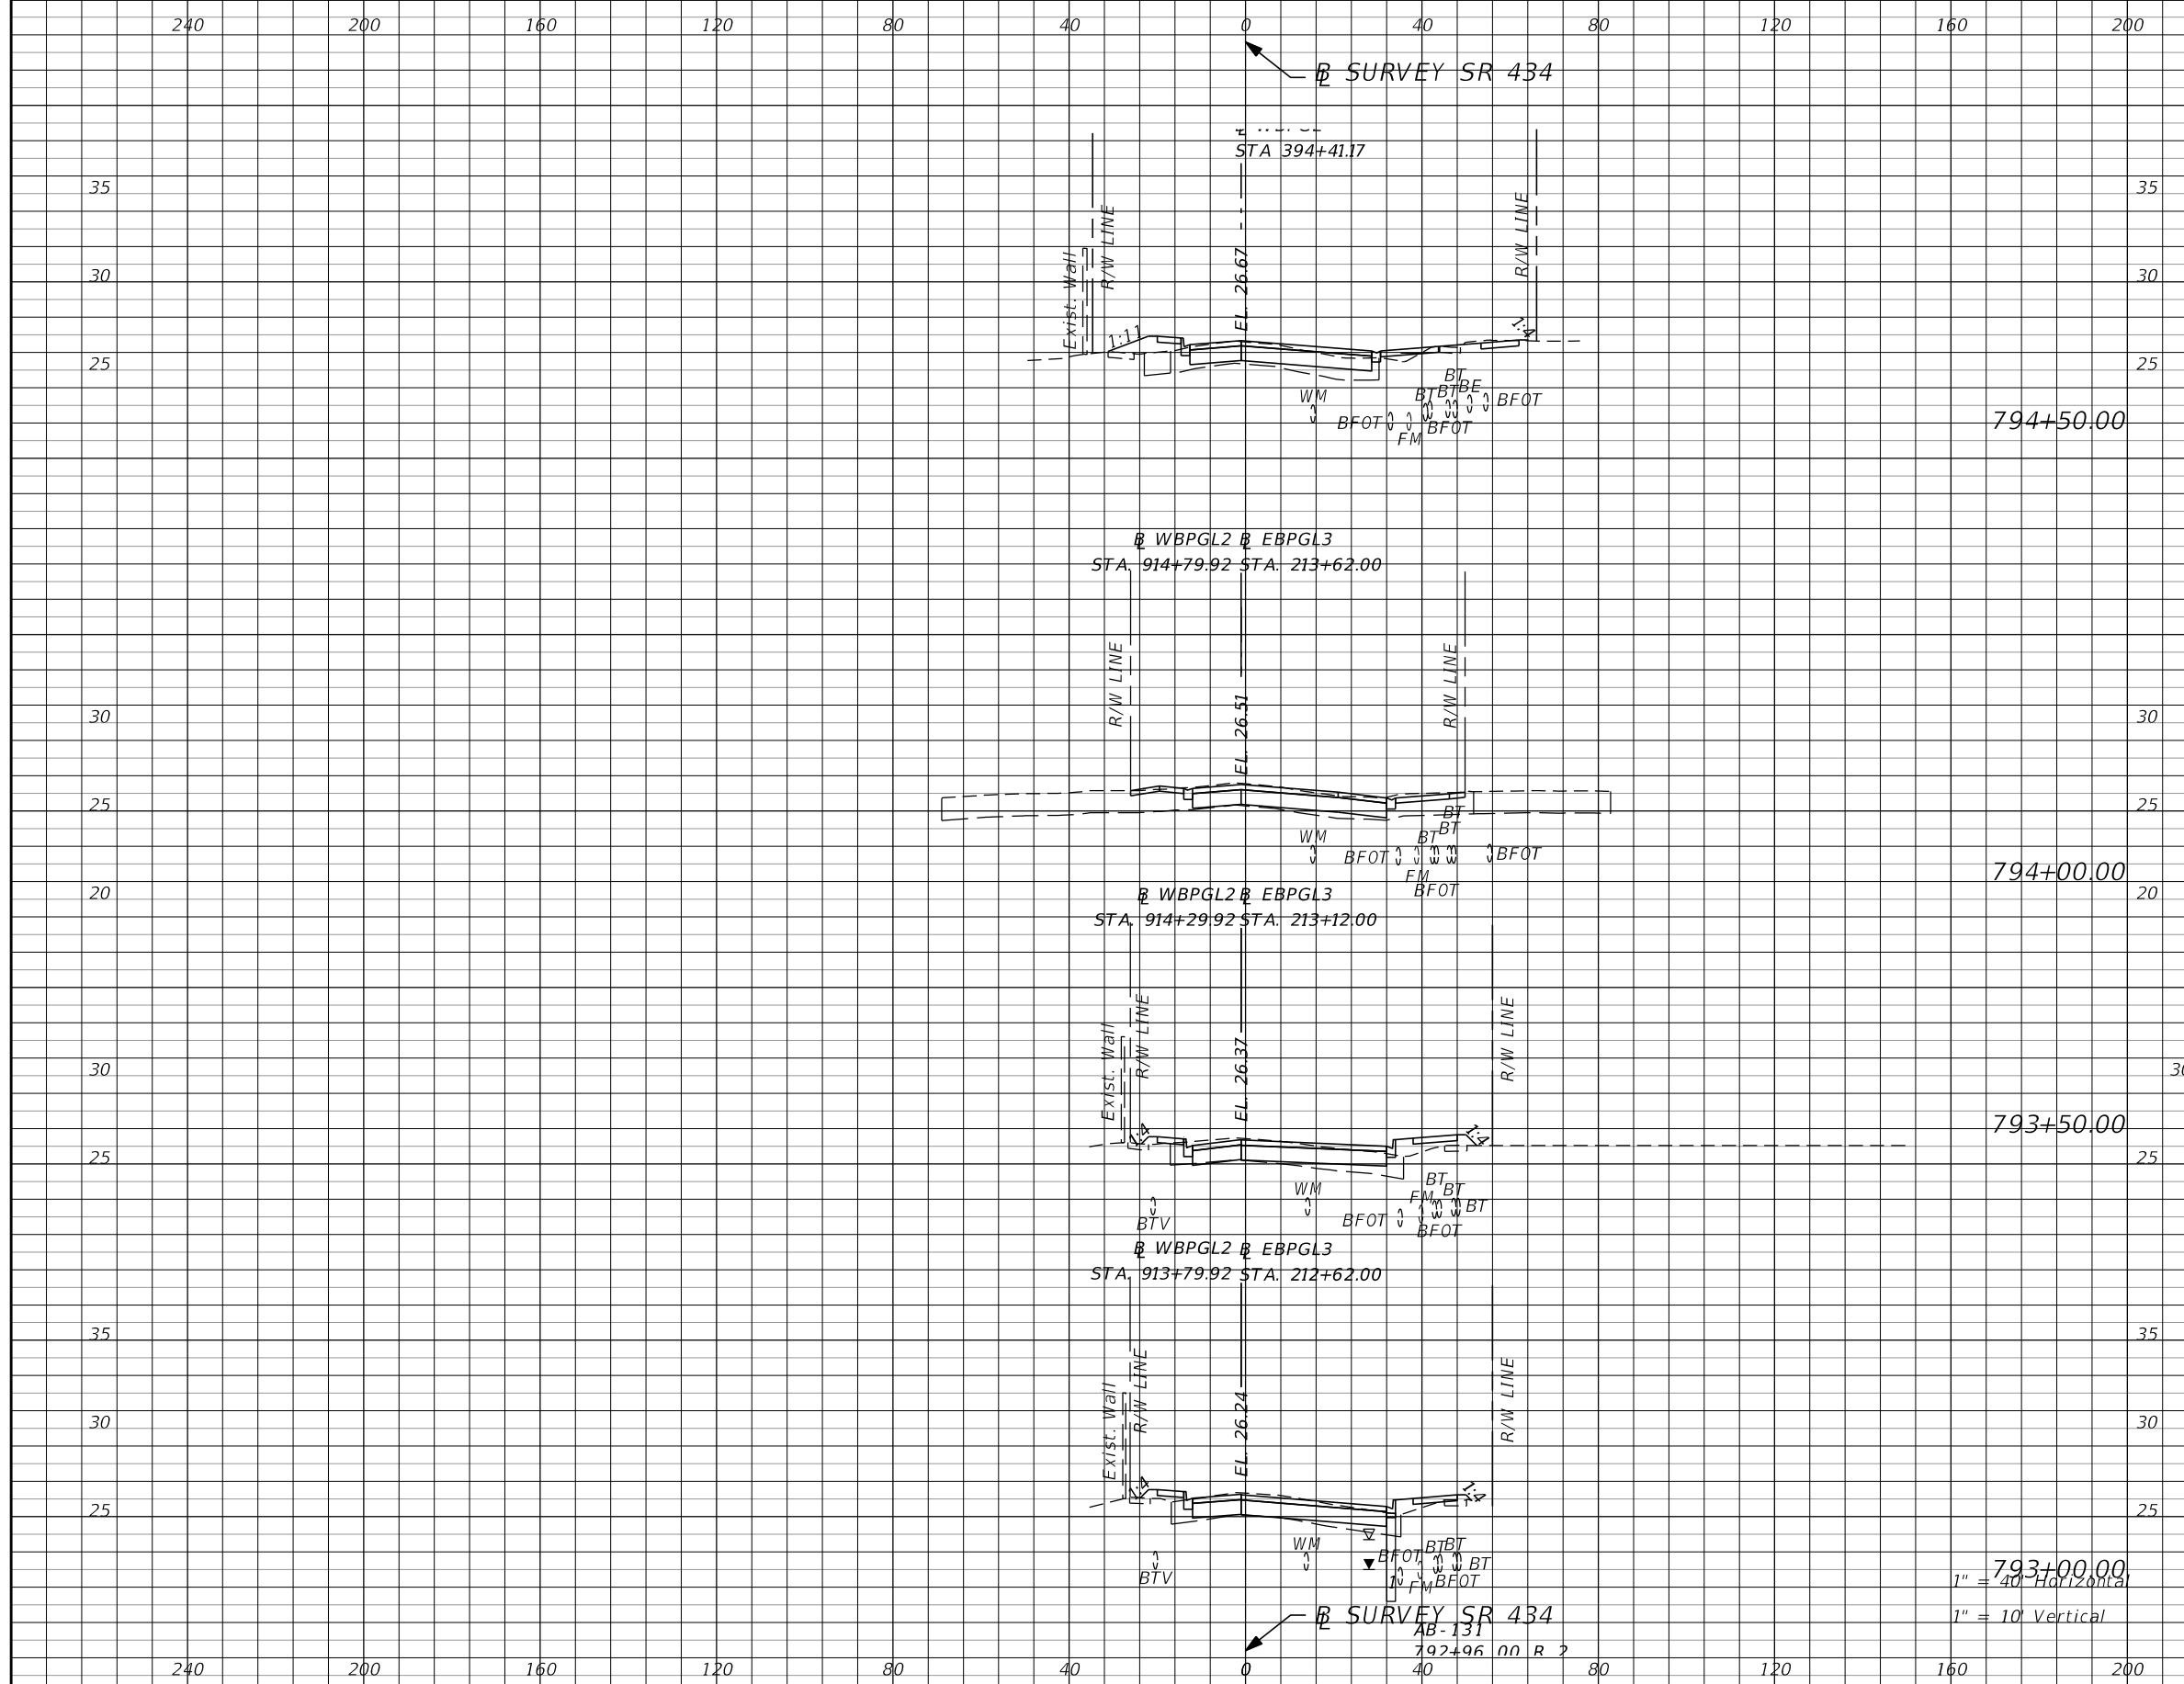

Subsoil Exc.		Regular Exc.		Embankment	
A	V	A	V	A	V

1" = 40' Horizontal
1" = 10' Vertical


REVISIONS	
DATE	DESCRIPTION
	PRELIMINARY

AECOM TECHNICAL SERVICES, Inc.
150 North Orange Avenue
Suite 200
Orlando, FL. 32801
Goran Duvnjak, P.E. No. 84141

STATE OF FLORIDA DEPARTMENT OF TRANSPORTATION			
ROAD NO.	COUNTY	CIP #	FINANCIAL PROJECT ID
SR 434	SEMINOLE	01785145	446491-1-38-01

**SR 434
CROSS SECTIONS**

SHEET
NO.
231

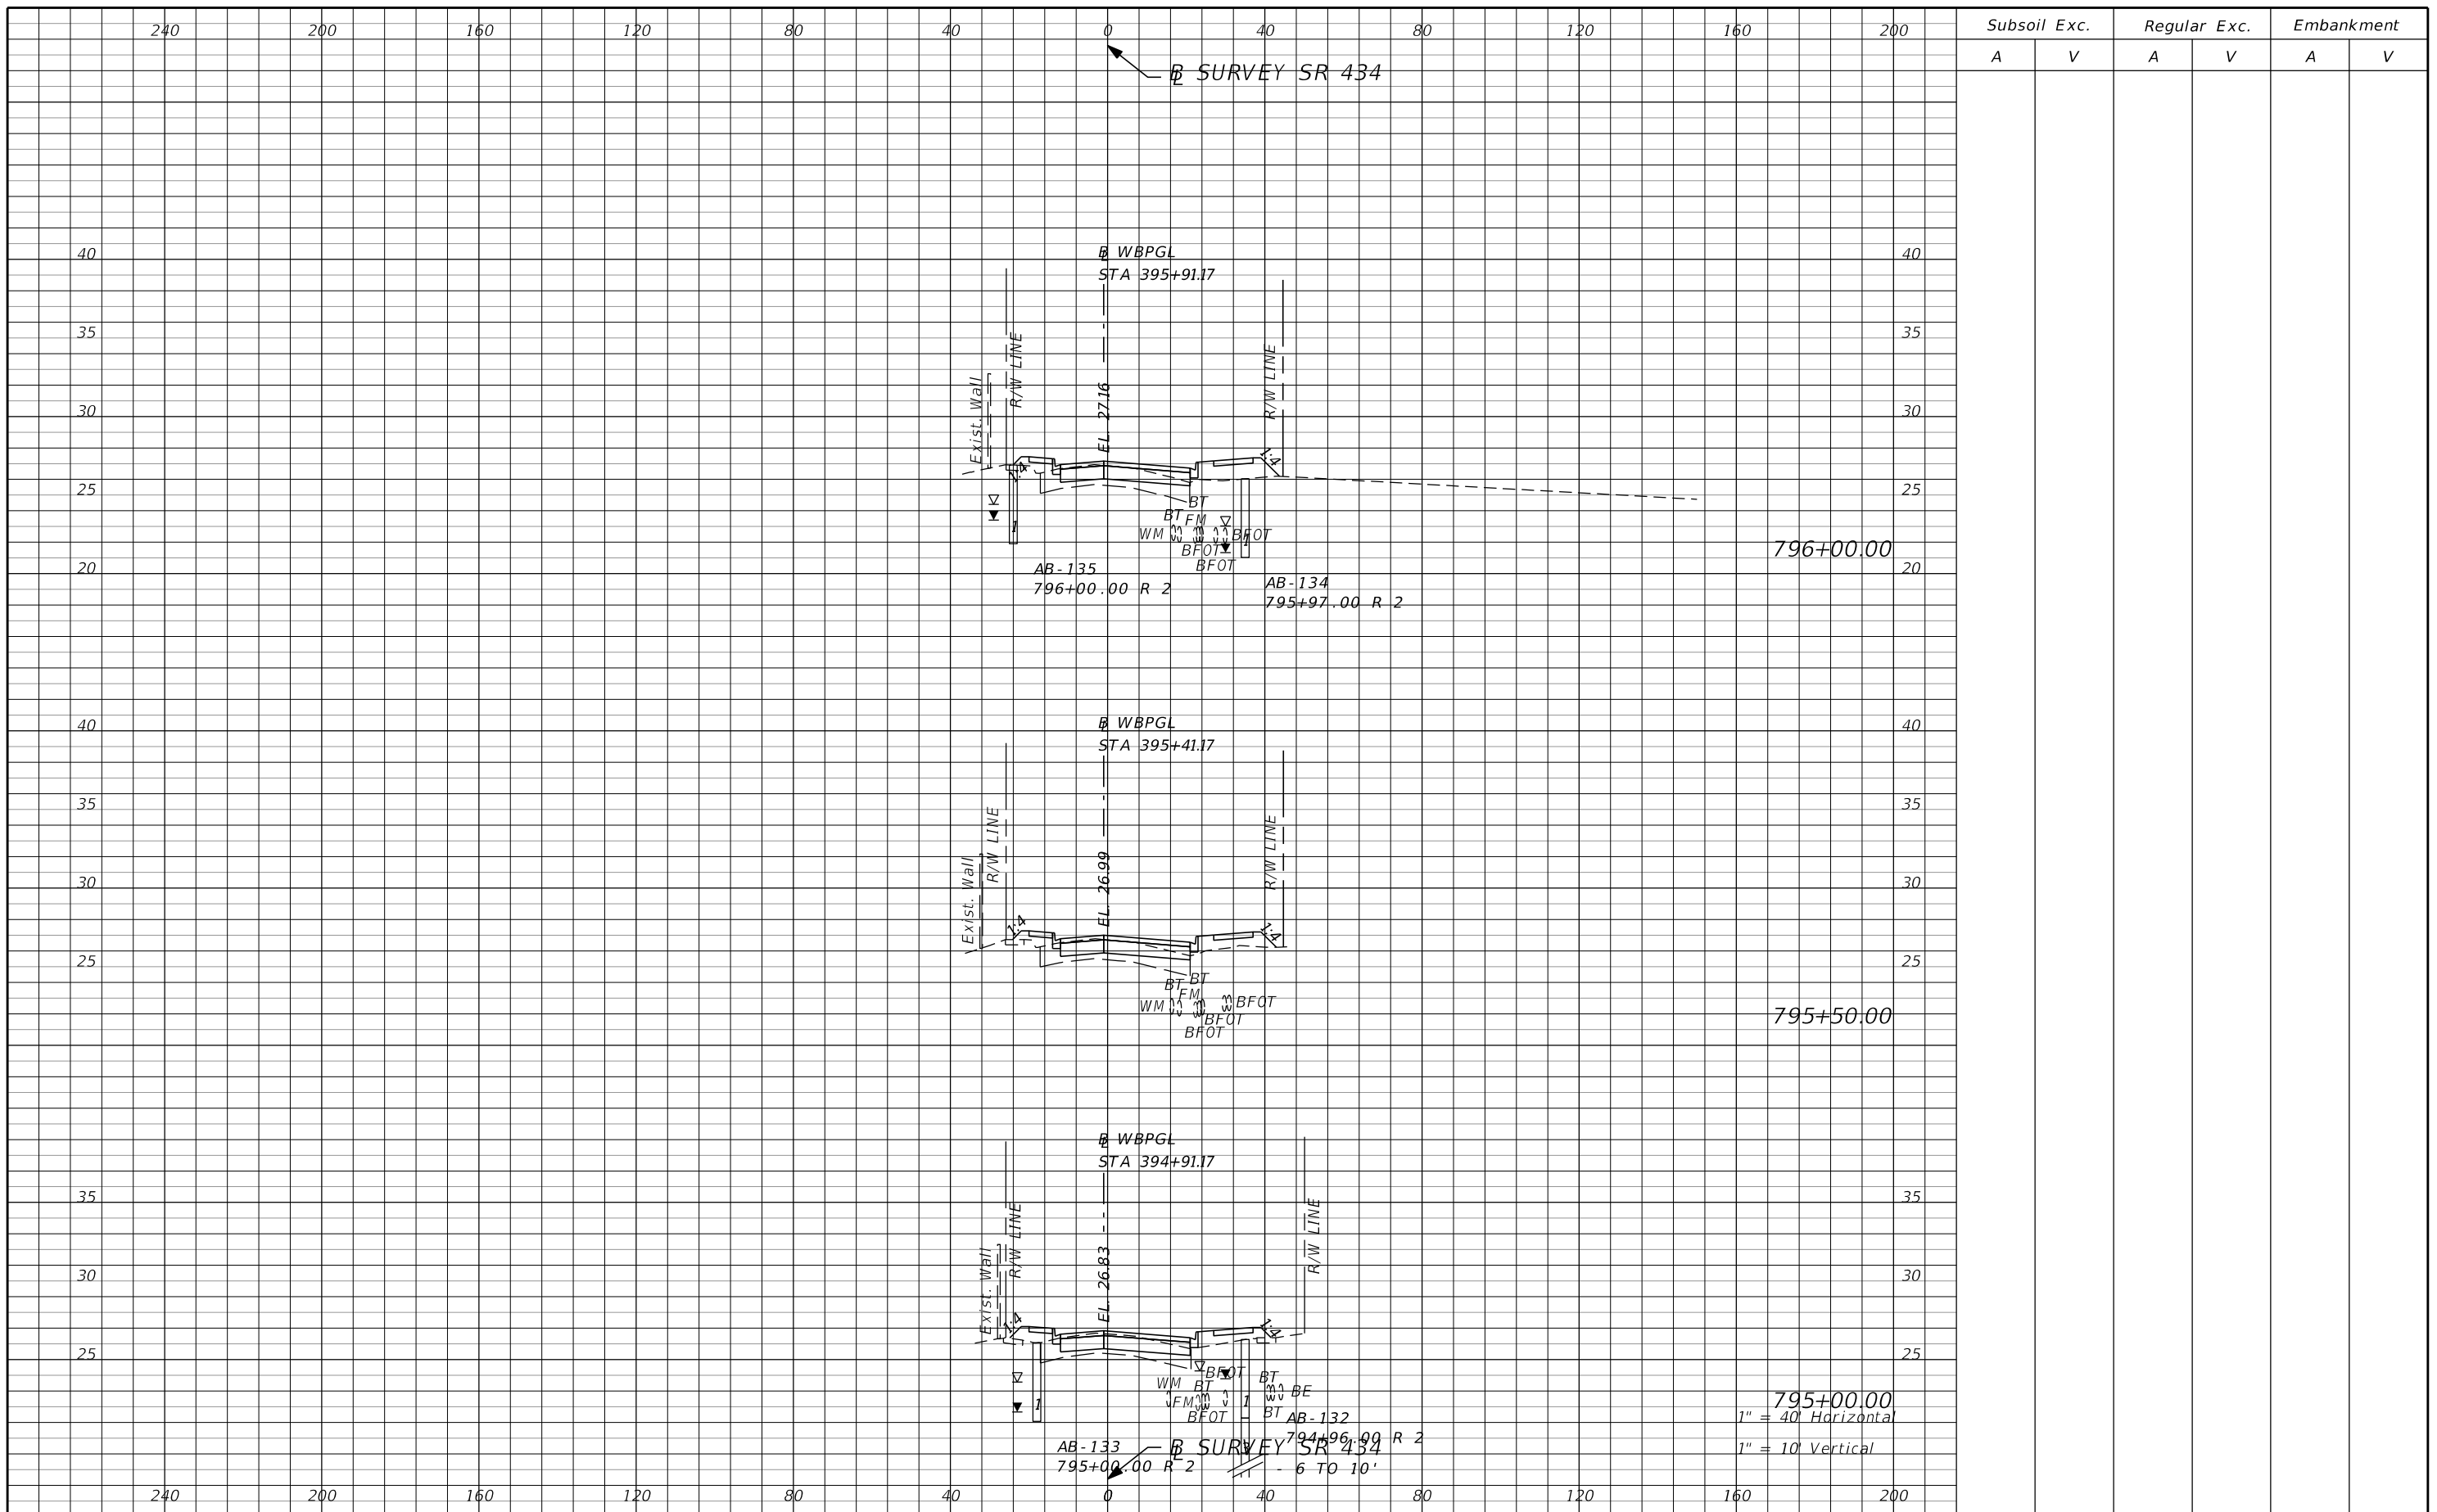

Subsoil Exc.		Regular Exc.		Embankment	
A	V	A	V	A	V


REVISIONS	
DATE	DESCRIPTION
	PRELIMINARY

AECOM TECHNICAL SERVICES, Inc.
 150 North Orange Avenue
 Suite 200
 Orlando, FL. 32801
 Goran Duvnjak, P.E. No. 84141

STATE OF FLORIDA DEPARTMENT OF TRANSPORTATION			
ROAD NO.	COUNTY	CIP #	FINANCIAL PROJECT ID
SR 434	SEMINOLE	01785145	446491-1-38-01

SR 434
CROSS SECTIONS

SHEET NO.
232

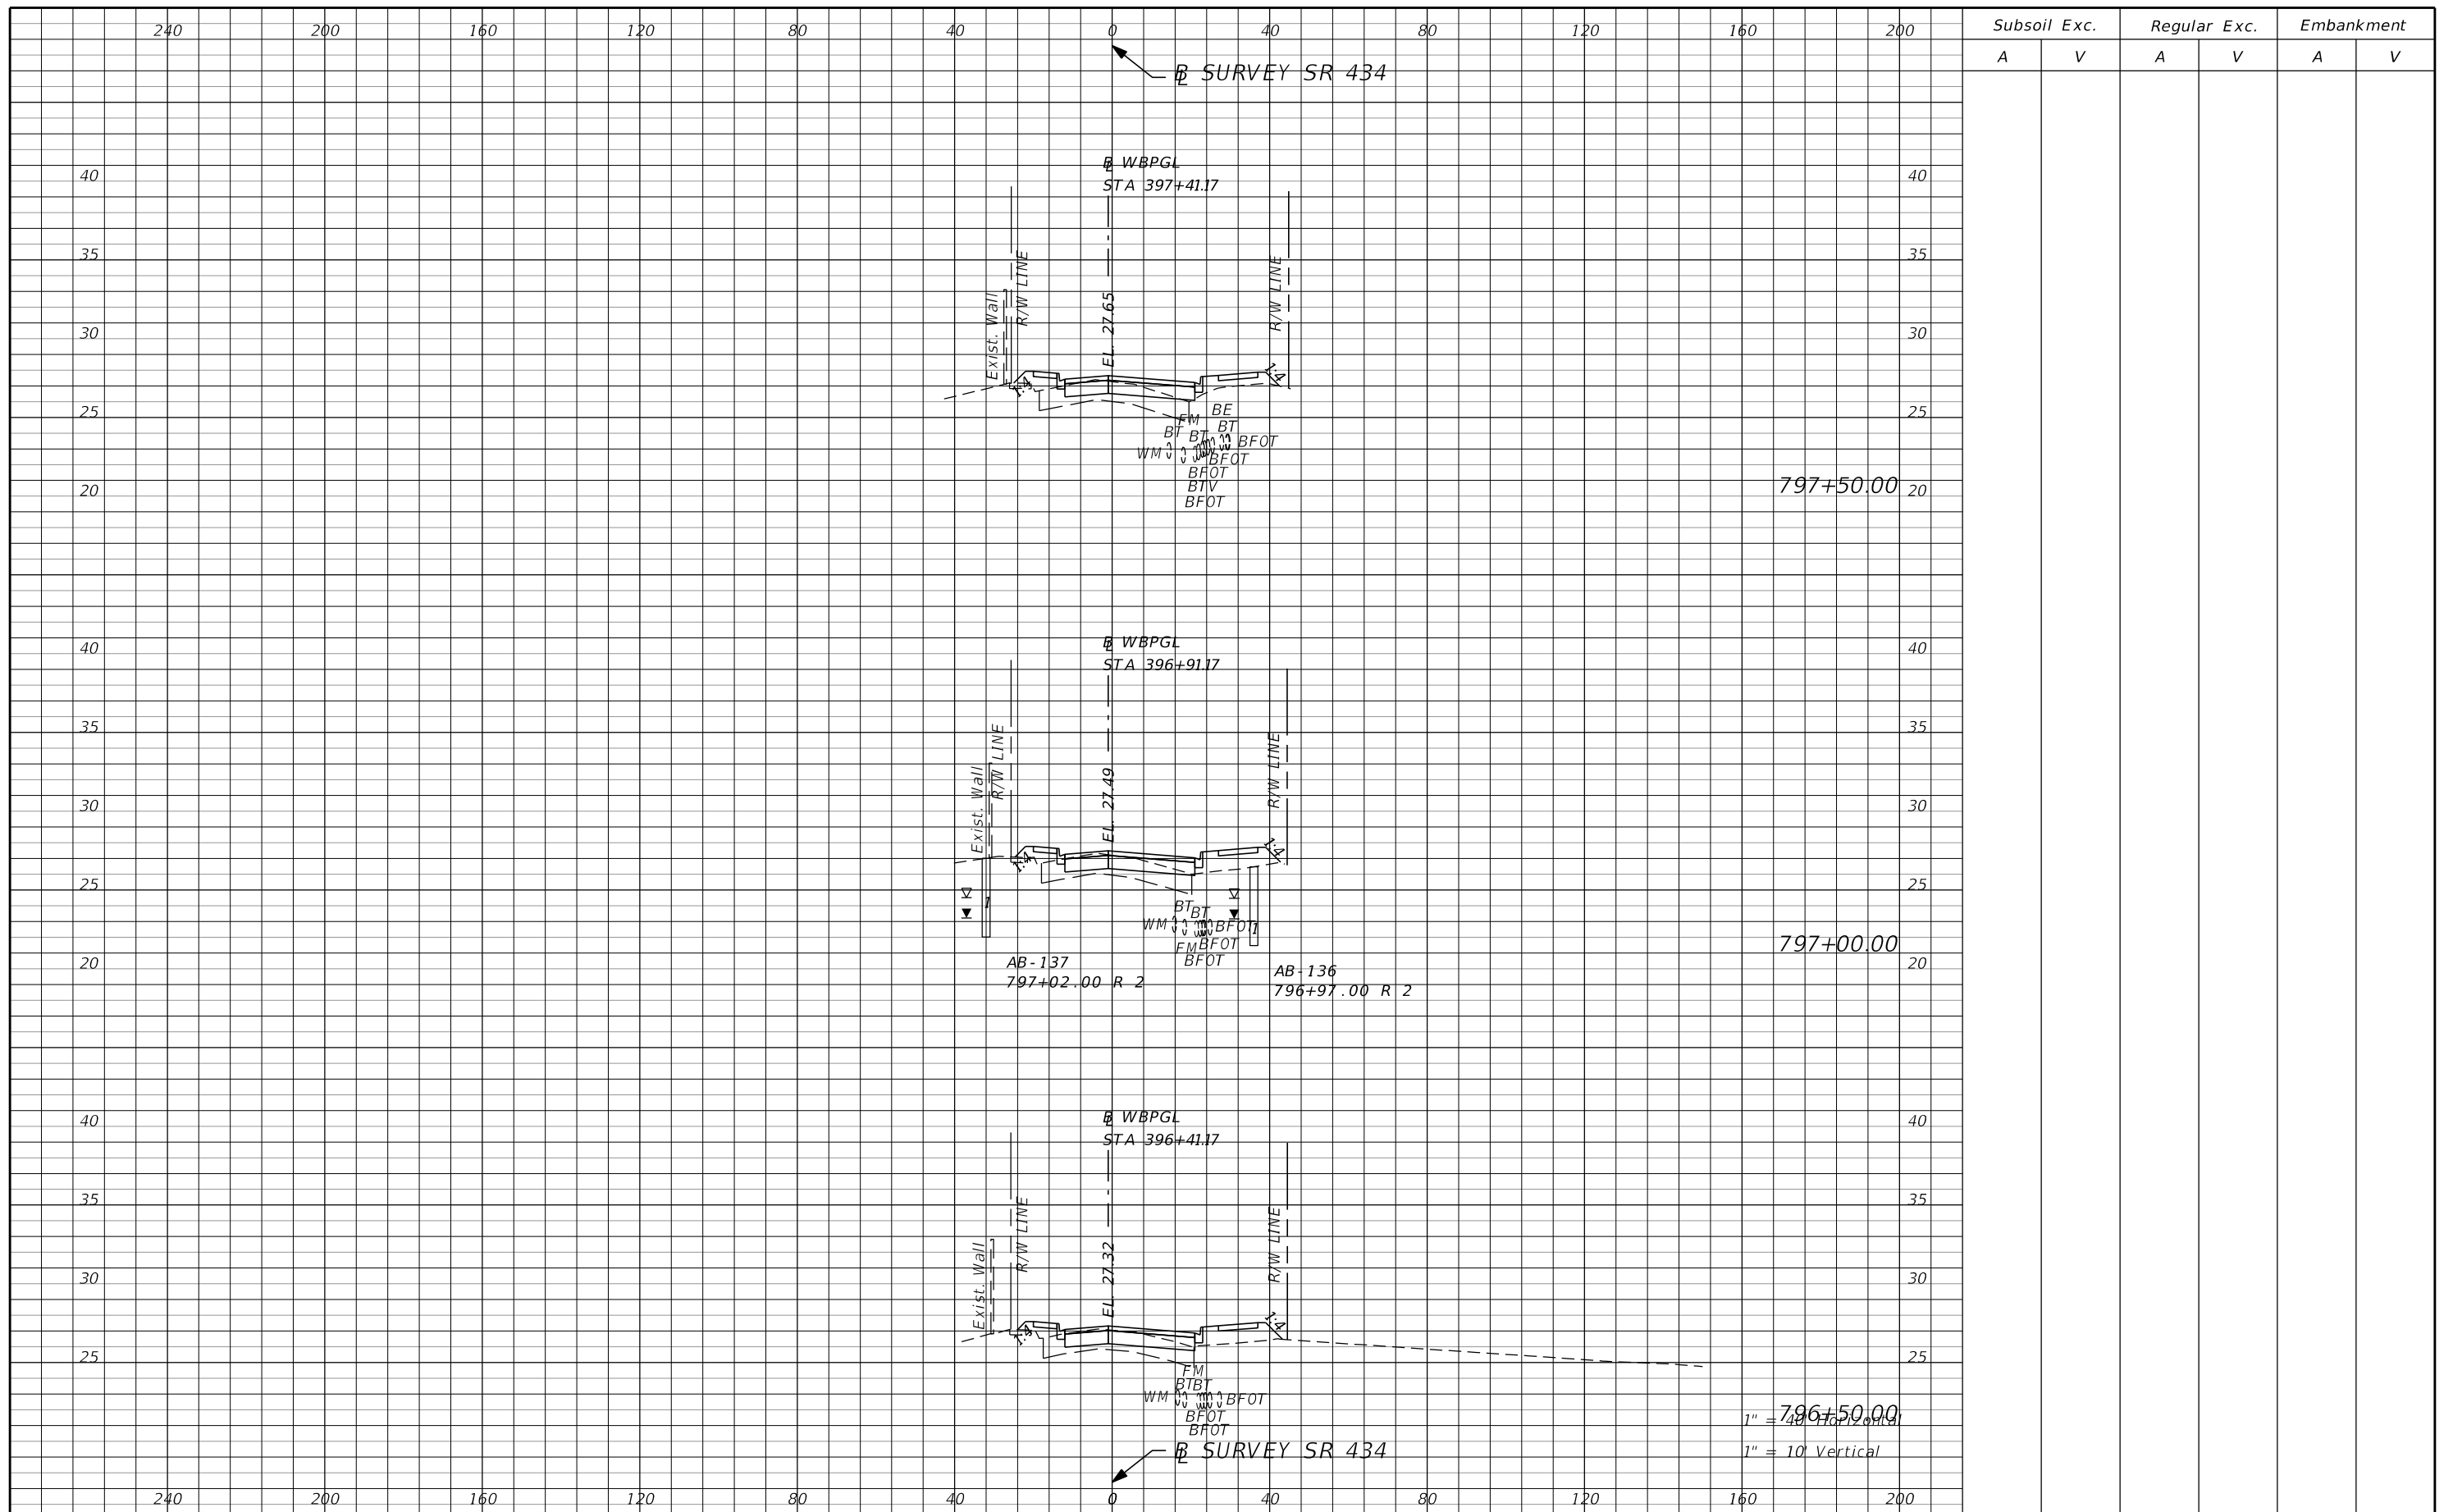

Subsoil Exc.		Regular Exc.		Embankment	
A	V	A	V	A	V


REVISIONS			
DATE	DESCRIPTION	DATE	DESCRIPTION
			PRELIMINARY

AECOM TECHNICAL SERVICES, Inc.
 150 North Orange Avenue
 Suite 200
 Orlando, FL. 32801
 Goran Duvnjak, P.E. No. 84141

STATE OF FLORIDA DEPARTMENT OF TRANSPORTATION			
ROAD NO.	COUNTY	CIP #	FINANCIAL PROJECT ID
SR 434	SEMINOLE	01785145	446491-1-38-01

SR 434
CROSS SECTIONS

SHEET
NO.
233

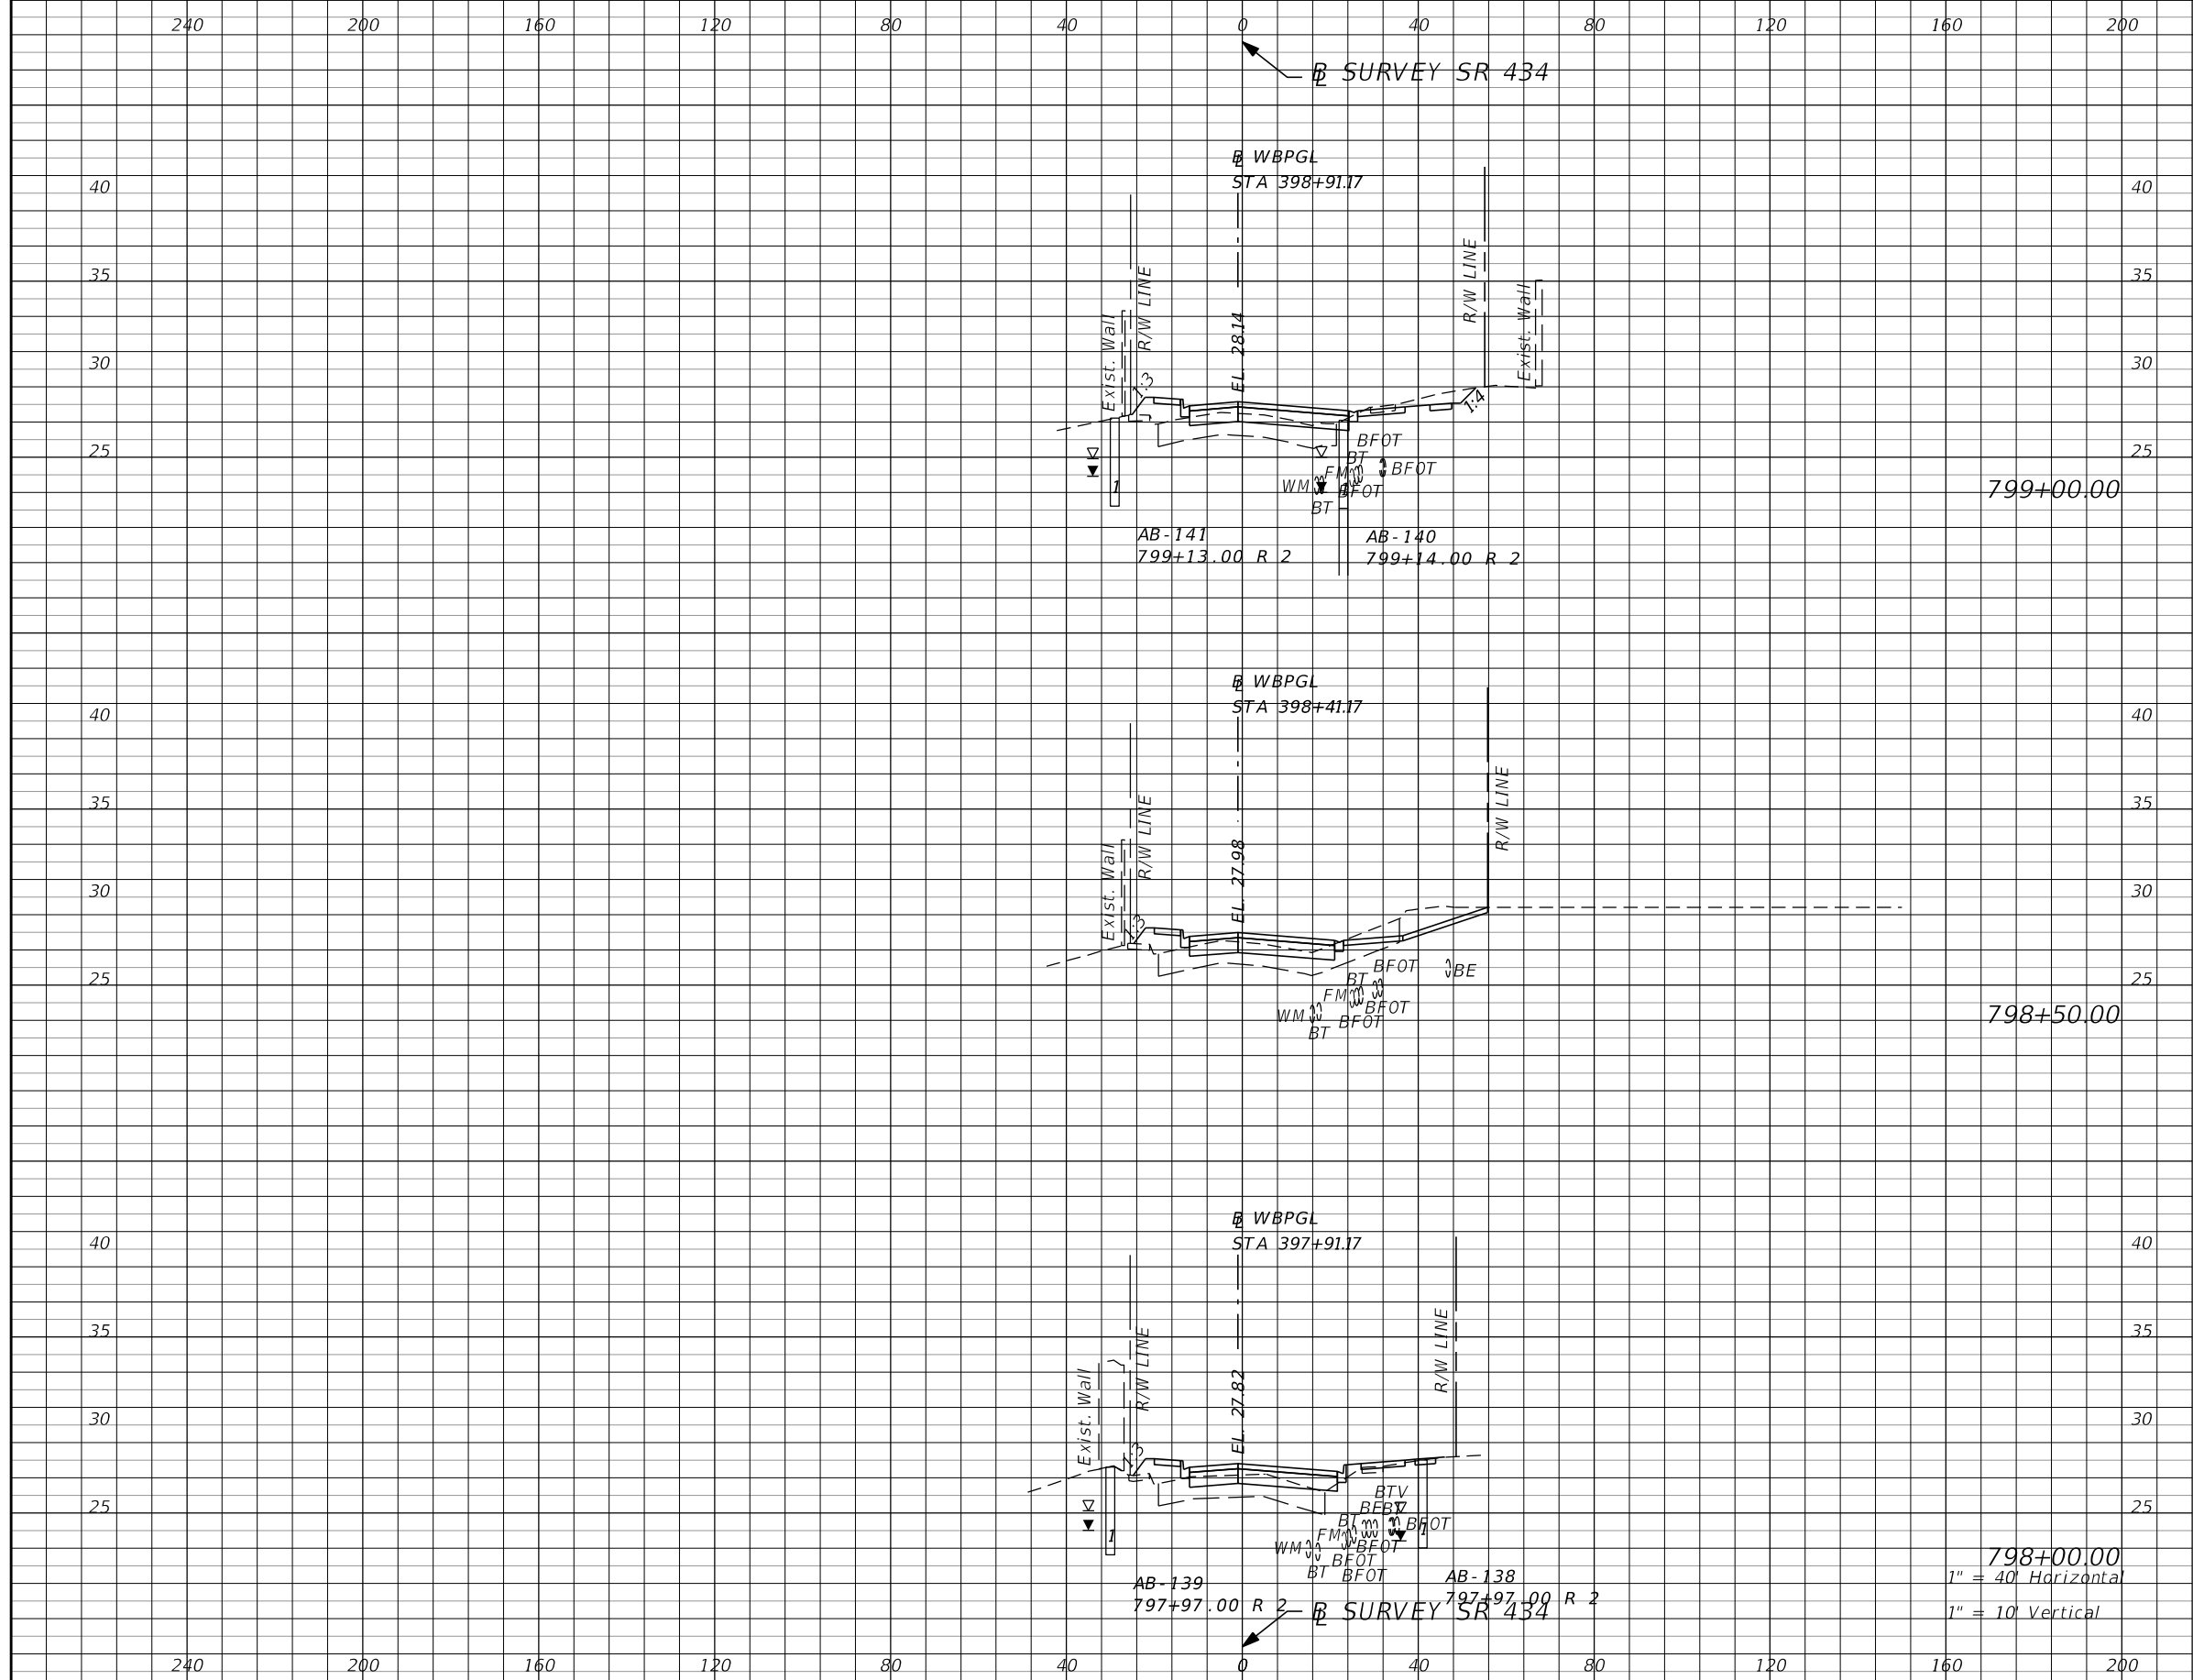

Subsoil Exc.		Regular Exc.		Embankment	
A	V	A	V	A	V

REVISIONS			
DATE	DESCRIPTION	DATE	DESCRIPTION
			PRELIMINARY


AECOM TECHNICAL SERVICES, Inc.
 150 North Orange Avenue
 Suite 200
 Orlando, FL. 32801
 Goran Duvnjak, P.E. No. 84141

STATE OF FLORIDA
 DEPARTMENT OF TRANSPORTATION

ROAD NO. SR 434 COUNTY SEMINOLE CIP # 01785145 FINANCIAL PROJECT ID 446491-1-38-01

SR 434
CROSS SECTIONS

SHEET NO. 234

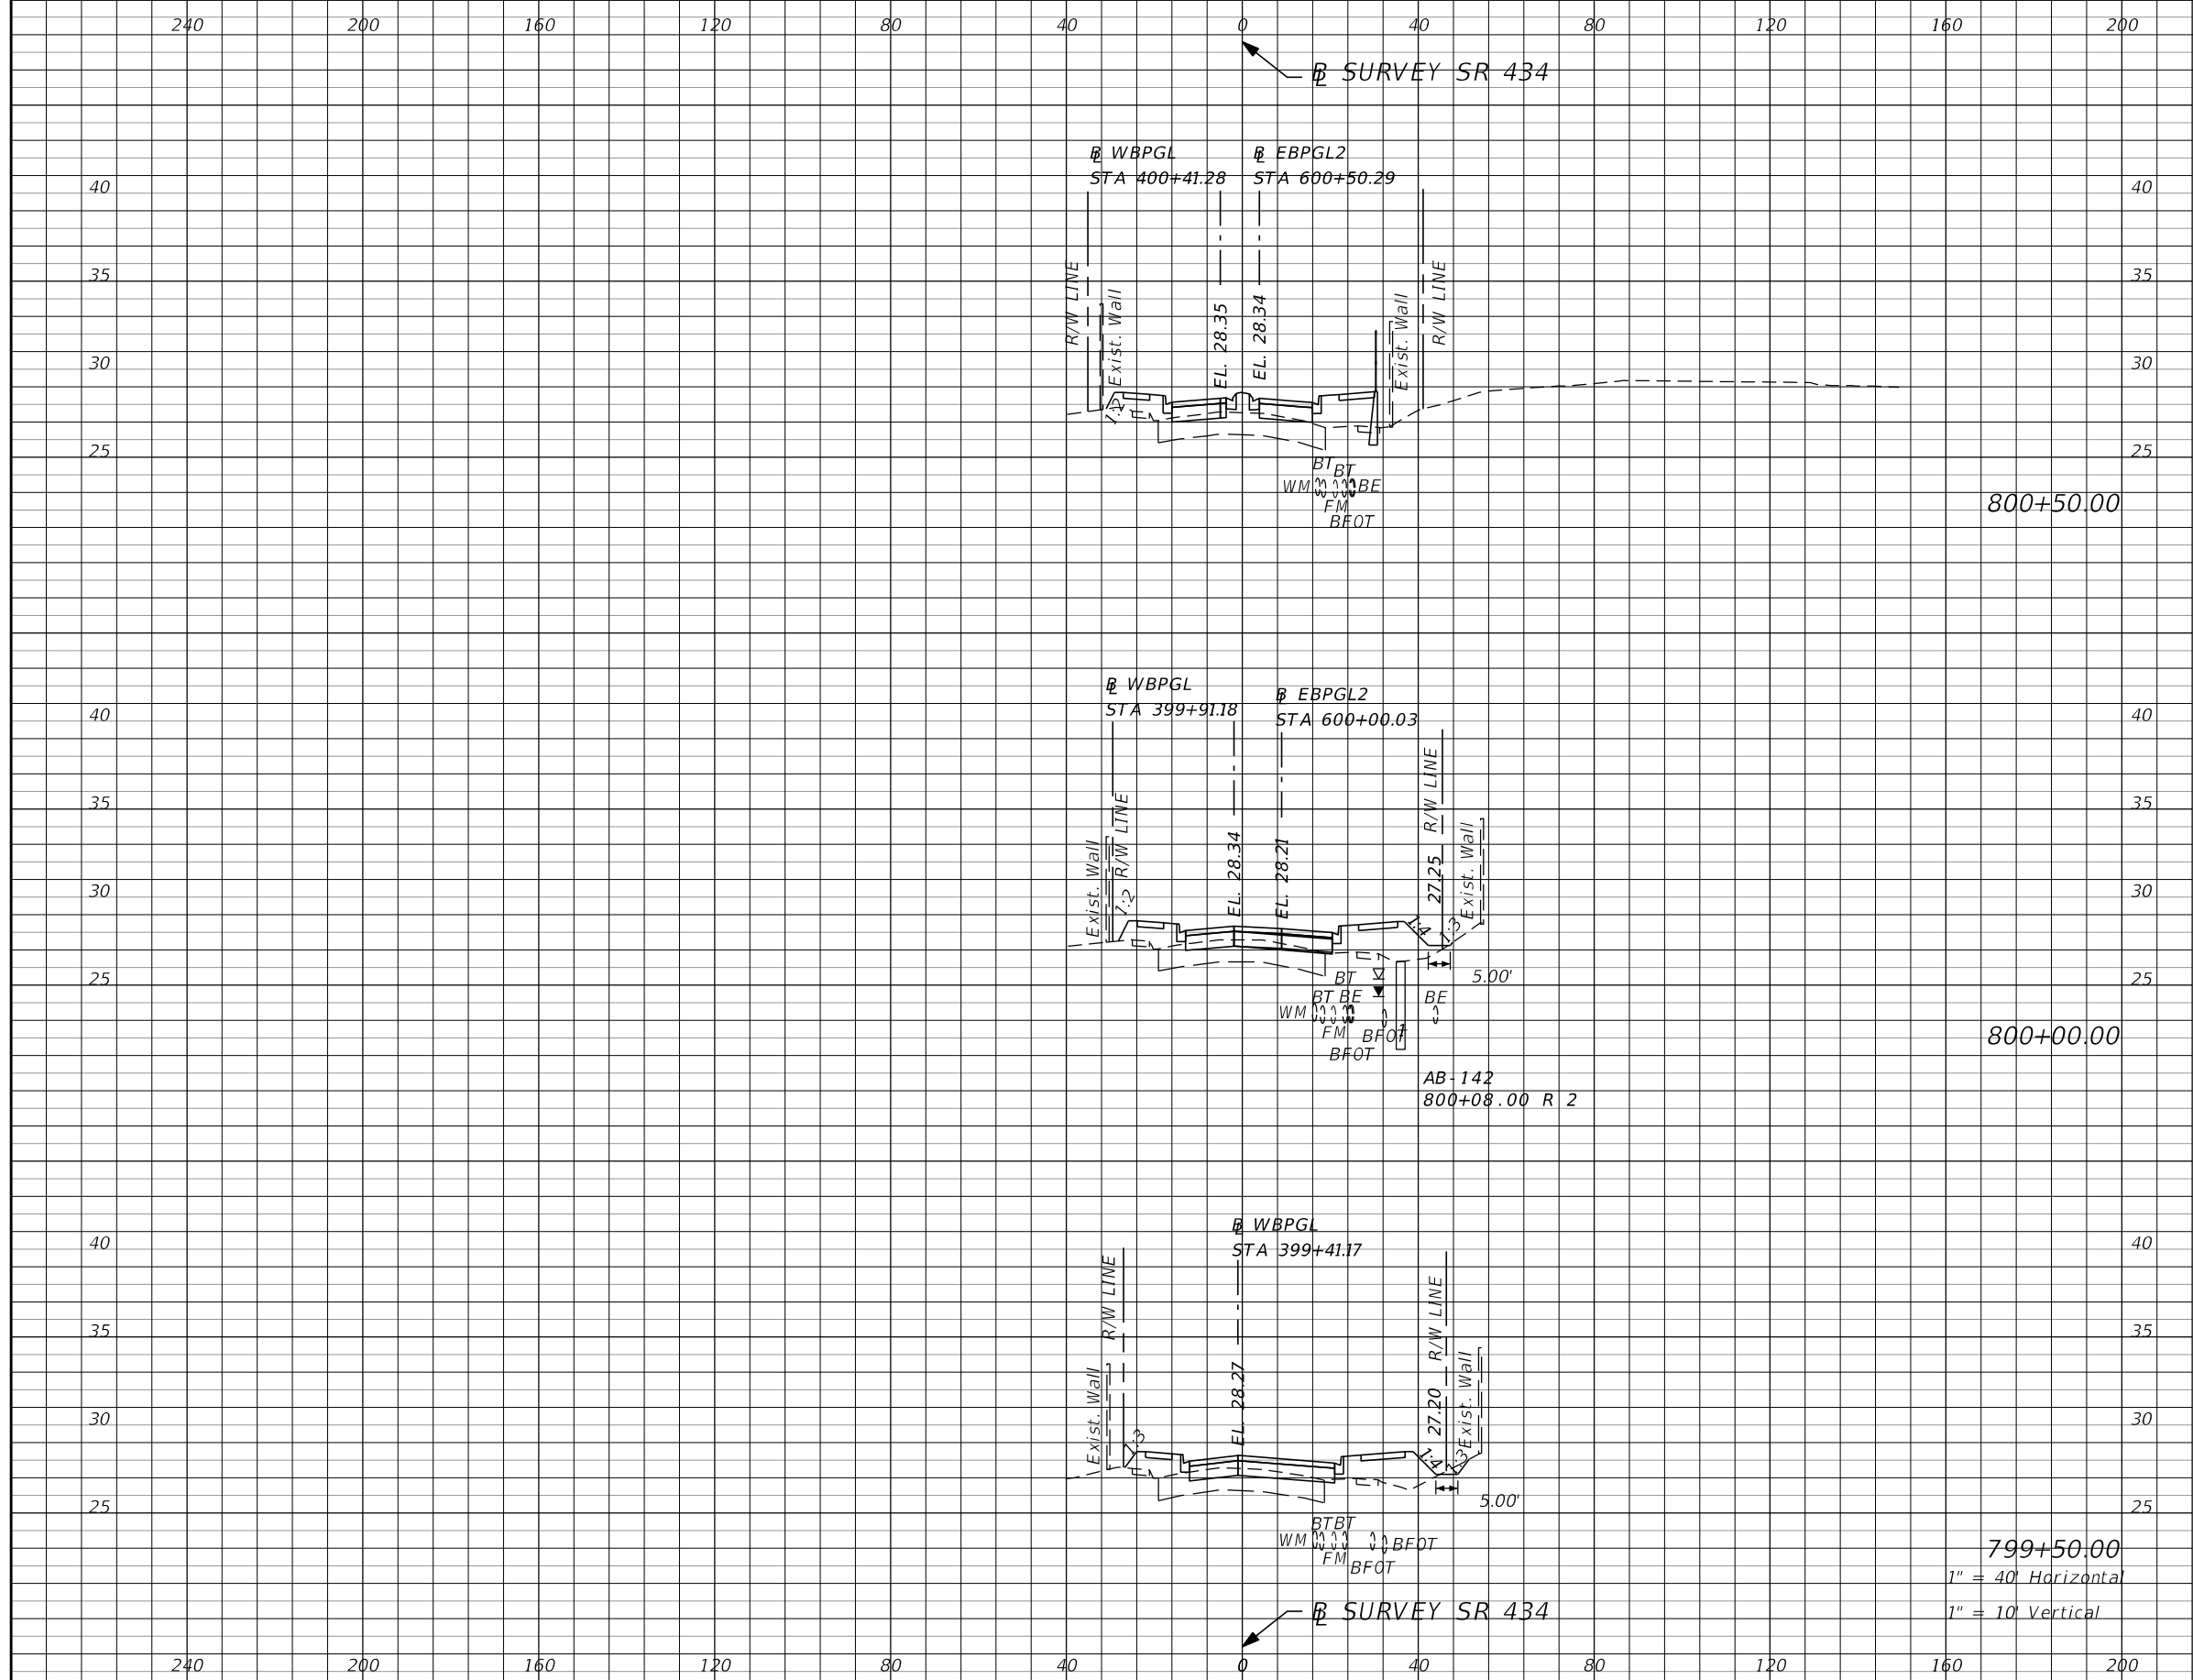

Subsoil Exc.		Regular Exc.		Embankment	
A	V	A	V	A	V

REVISIONS			
DATE	DESCRIPTION	DATE	DESCRIPTION
			PRELIMINARY


AECOM TECHNICAL SERVICES, Inc.
 150 North Orange Avenue
 Suite 200
 Orlando, FL. 32801
 Goran Duvnjak, P.E. No. 84141

STATE OF FLORIDA
 DEPARTMENT OF TRANSPORTATION

ROAD NO.	COUNTY	CIP #	FINANCIAL PROJECT ID
SR 434	SEMINOLE	01785145	446491-1-38-01

SR 434
CROSS SECTIONS

SHEET NO. **235**

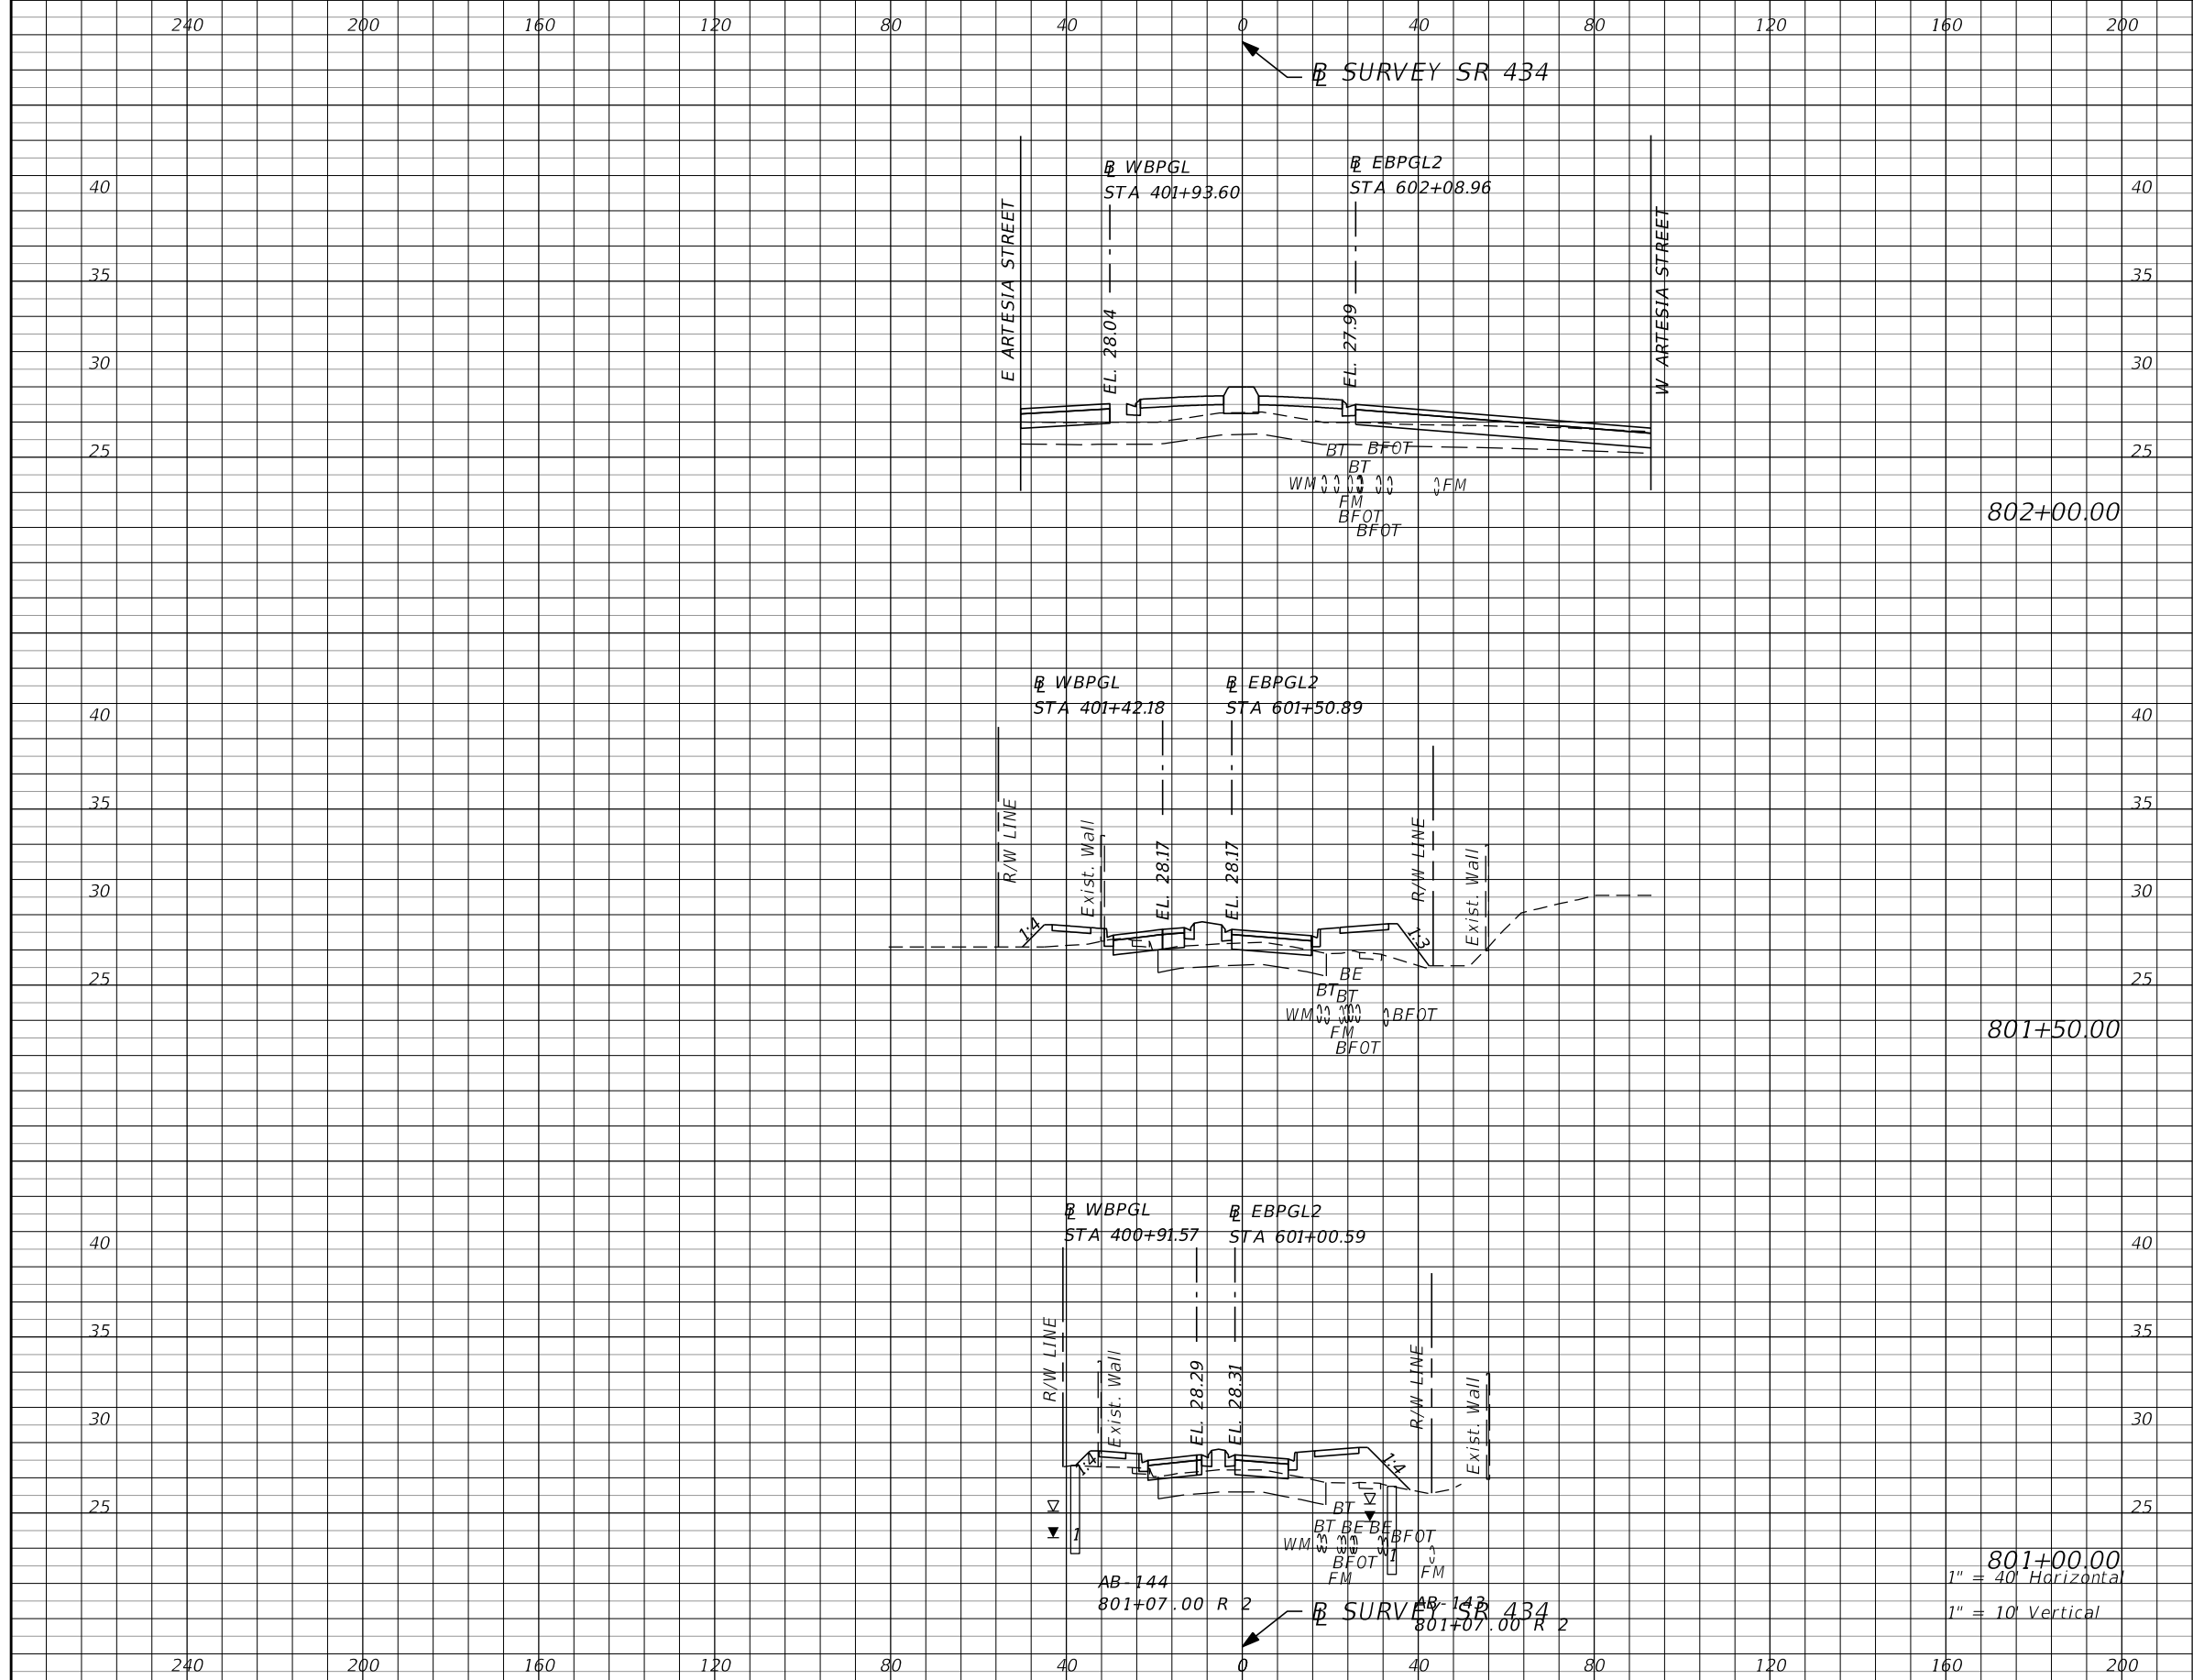

Subsoil Exc.		Regular Exc.		Embankment	
A	V	A	V	A	V

REVISIONS			
DATE	DESCRIPTION	DATE	DESCRIPTION
			PRELIMINARY


AECOM TECHNICAL SERVICES, Inc.
 150 North Orange Avenue
 Suite 200
 Orlando, FL. 32801
 Goran Duvnjak, P.E. No. 84141

STATE OF FLORIDA
 DEPARTMENT OF TRANSPORTATION

SEMINOLE COUNTY
 FINANCIAL PROJECT ID
 SR 434 SEMINOLE 01785145 446491-1-38-01

SR 434
CROSS SECTIONS

SHEET NO.
236

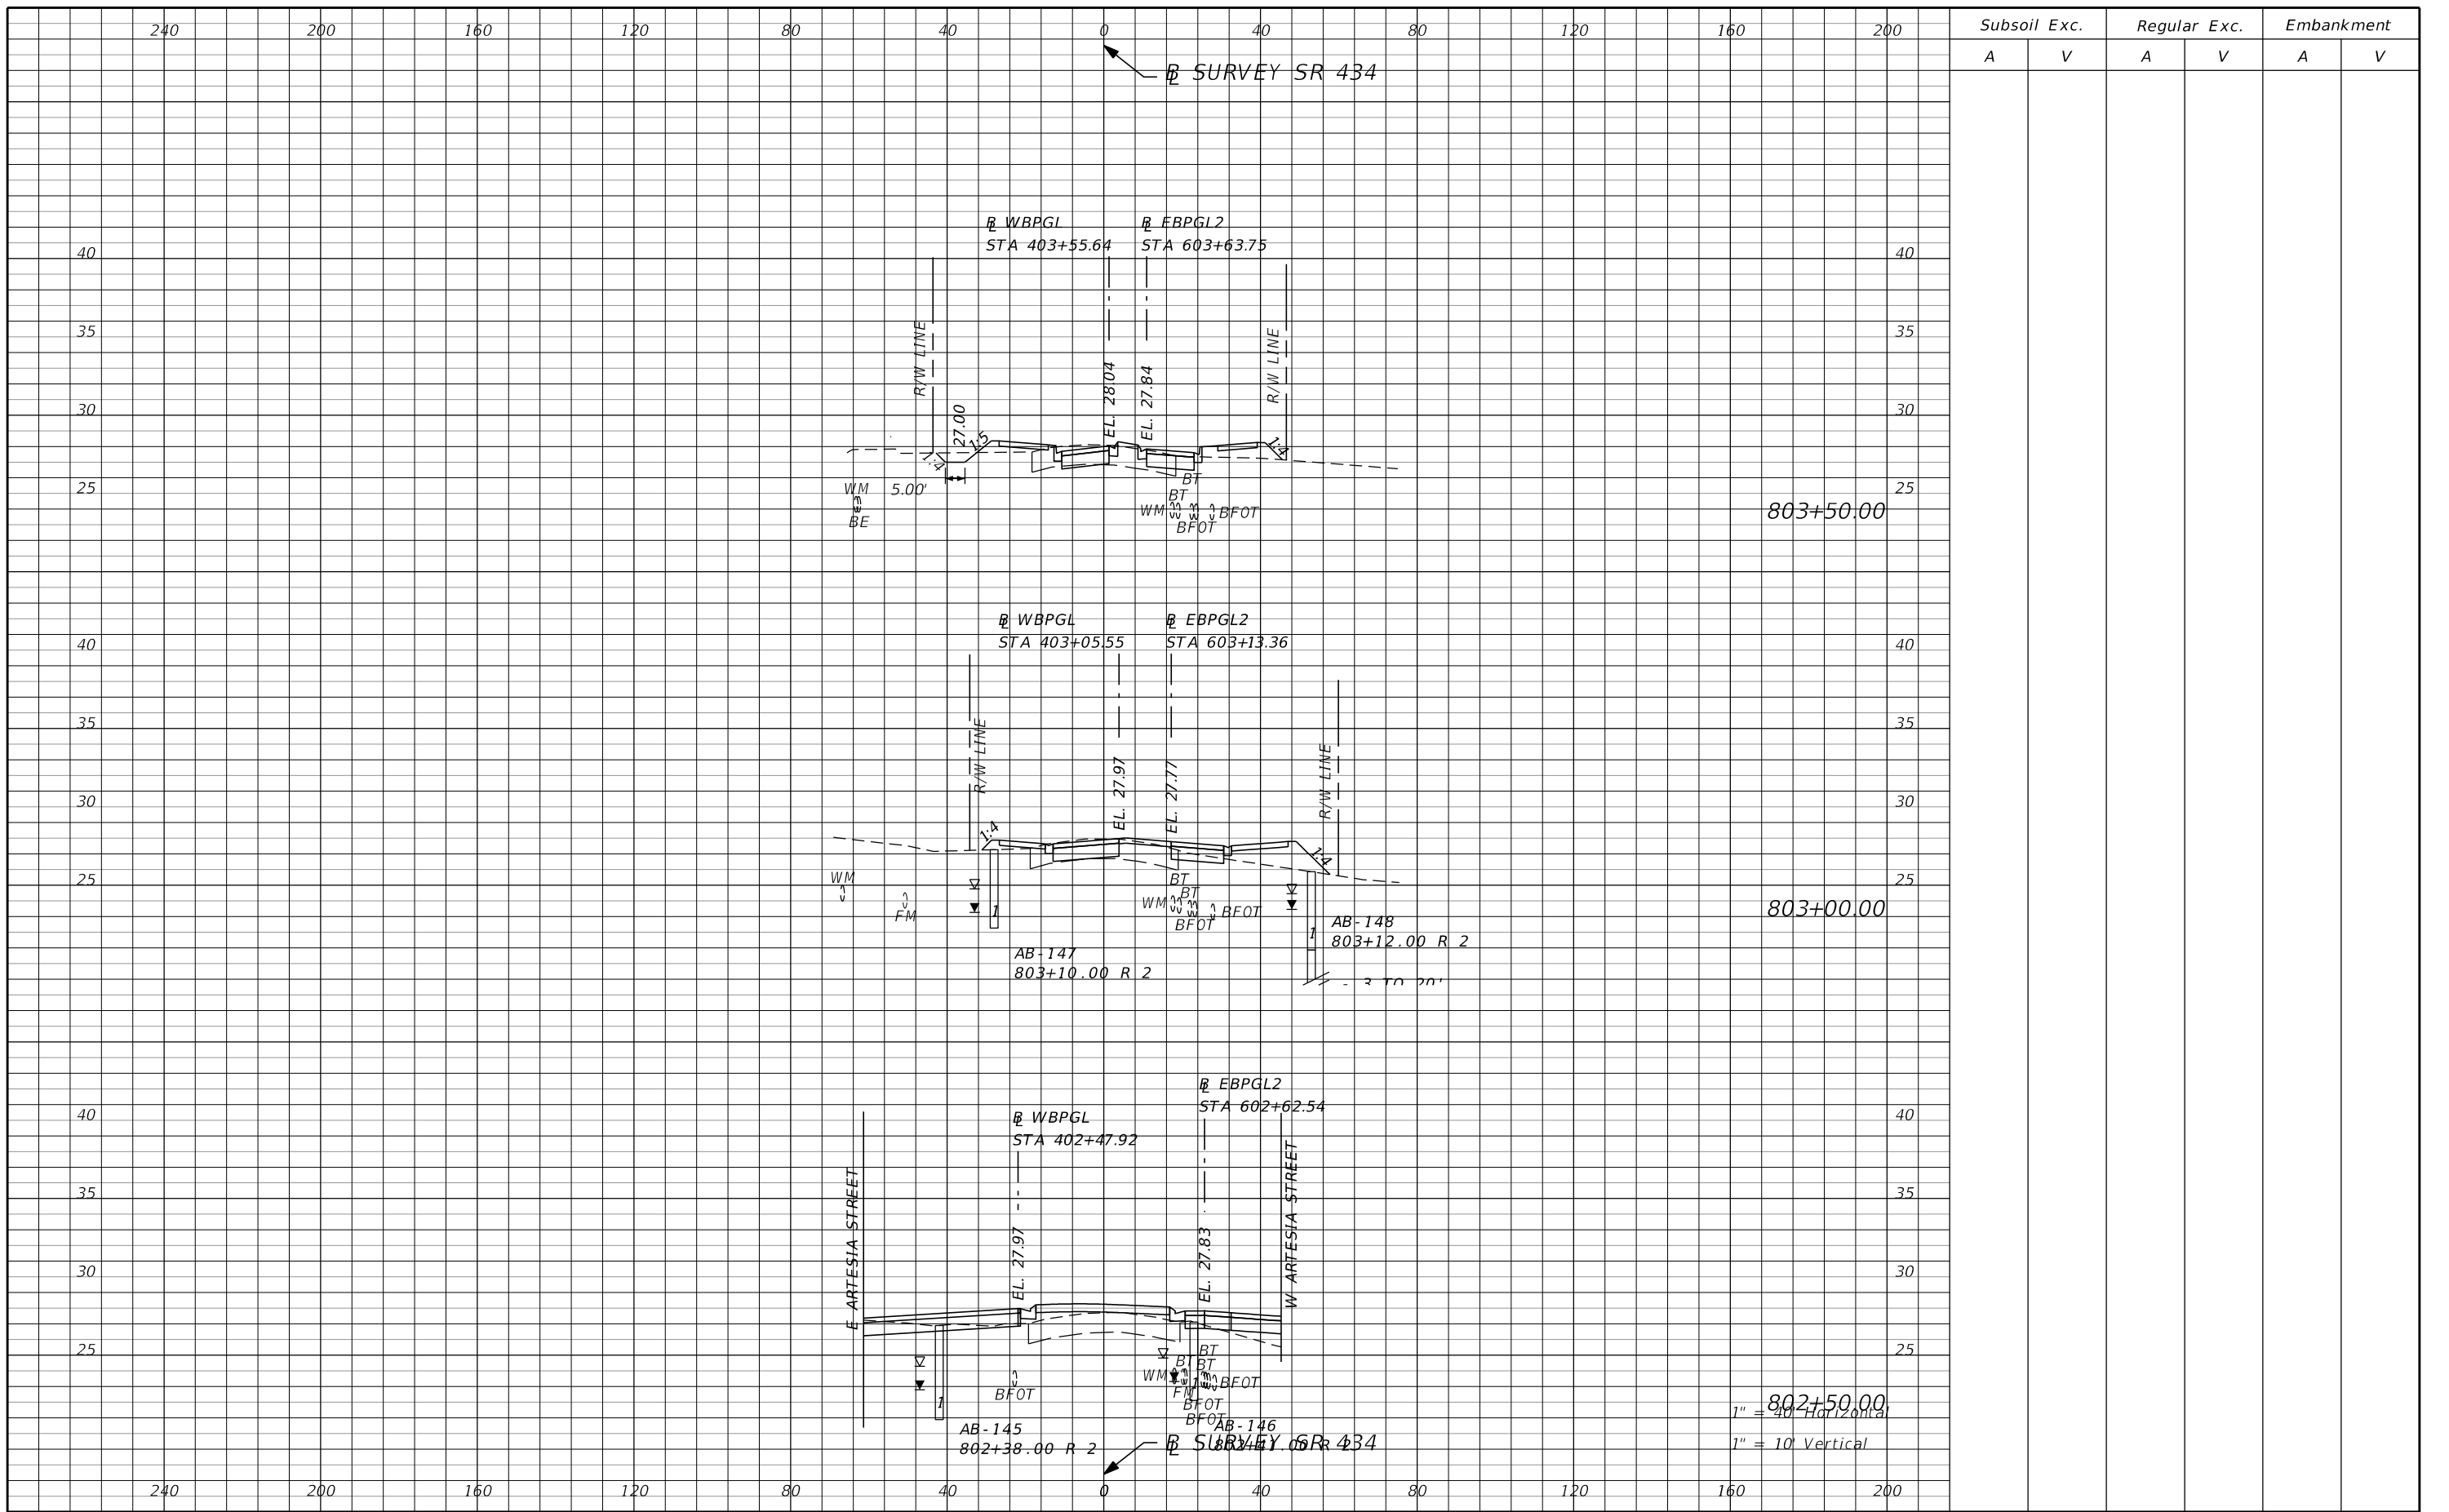

Subsoil Exc.		Regular Exc.		Embankment	
A	V	A	V	A	V


REVISIONS			
DATE	DESCRIPTION	DATE	DESCRIPTION
			PRELIMINARY

AECOM TECHNICAL SERVICES, Inc.
 150 North Orange Avenue
 Suite 200
 Orlando, FL. 32801
 Goran Duvnjak, P.E. No. 84141

STATE OF FLORIDA DEPARTMENT OF TRANSPORTATION			
ROAD NO.	COUNTY	CIP #	FINANCIAL PROJECT ID
SR 434	SEMINOLE	01785145	446491-1-38-01

**SR 434
CROSS SECTIONS**

SHEET
NO.
237

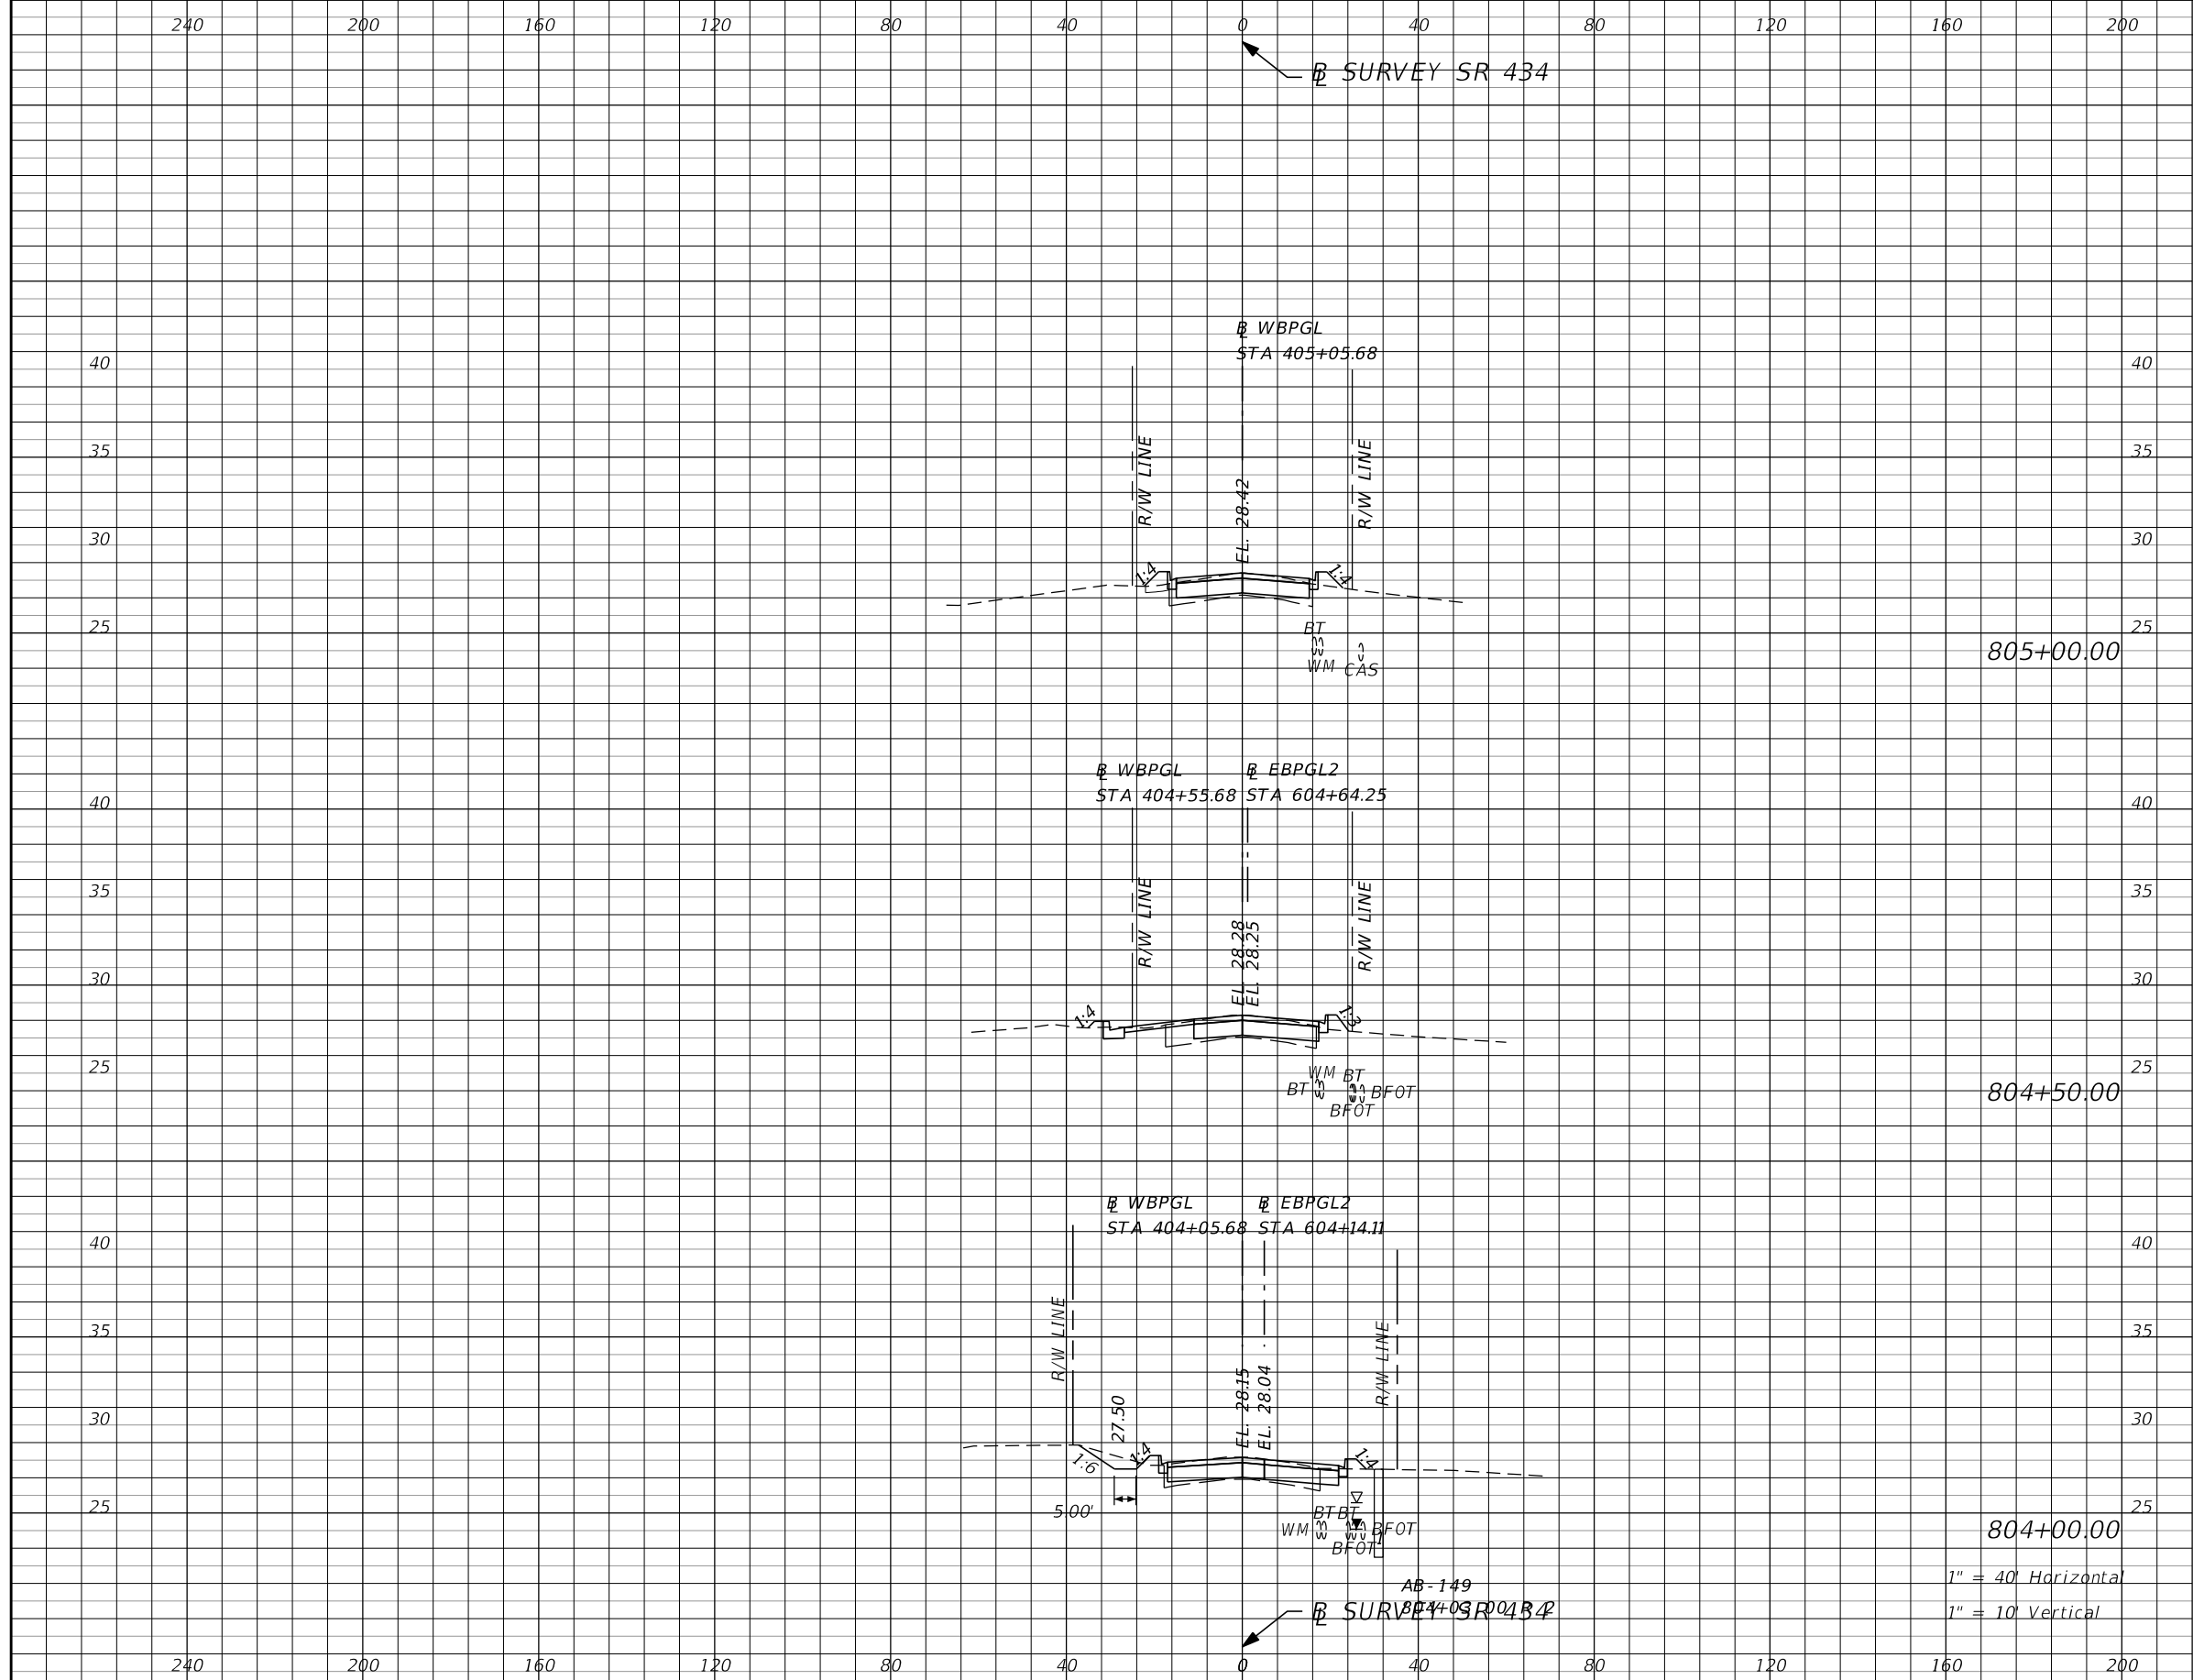

Subsoil Exc.		Regular Exc.		Embankment	
A	V	A	V	A	V

805+00.00

804+50.00

804+00.00

1" = 40' Horizontal
1" = 10' Vertical


REVISIONS			
DATE	DESCRIPTION	DATE	DESCRIPTION
			PRELIMINARY

AECOM TECHNICAL SERVICES, Inc.
150 North Orange Avenue
Suite 200
Orlando, FL. 32801
Goran Duvnjak, P.E. No. 84141

STATE OF FLORIDA DEPARTMENT OF TRANSPORTATION			
ROAD NO.	COUNTY	CIP #	FINANCIAL PROJECT ID
SR 434	SEMINOLE	01785145	446491-1-38-01

SR 434
CROSS SECTIONS

SHEET NO.
238

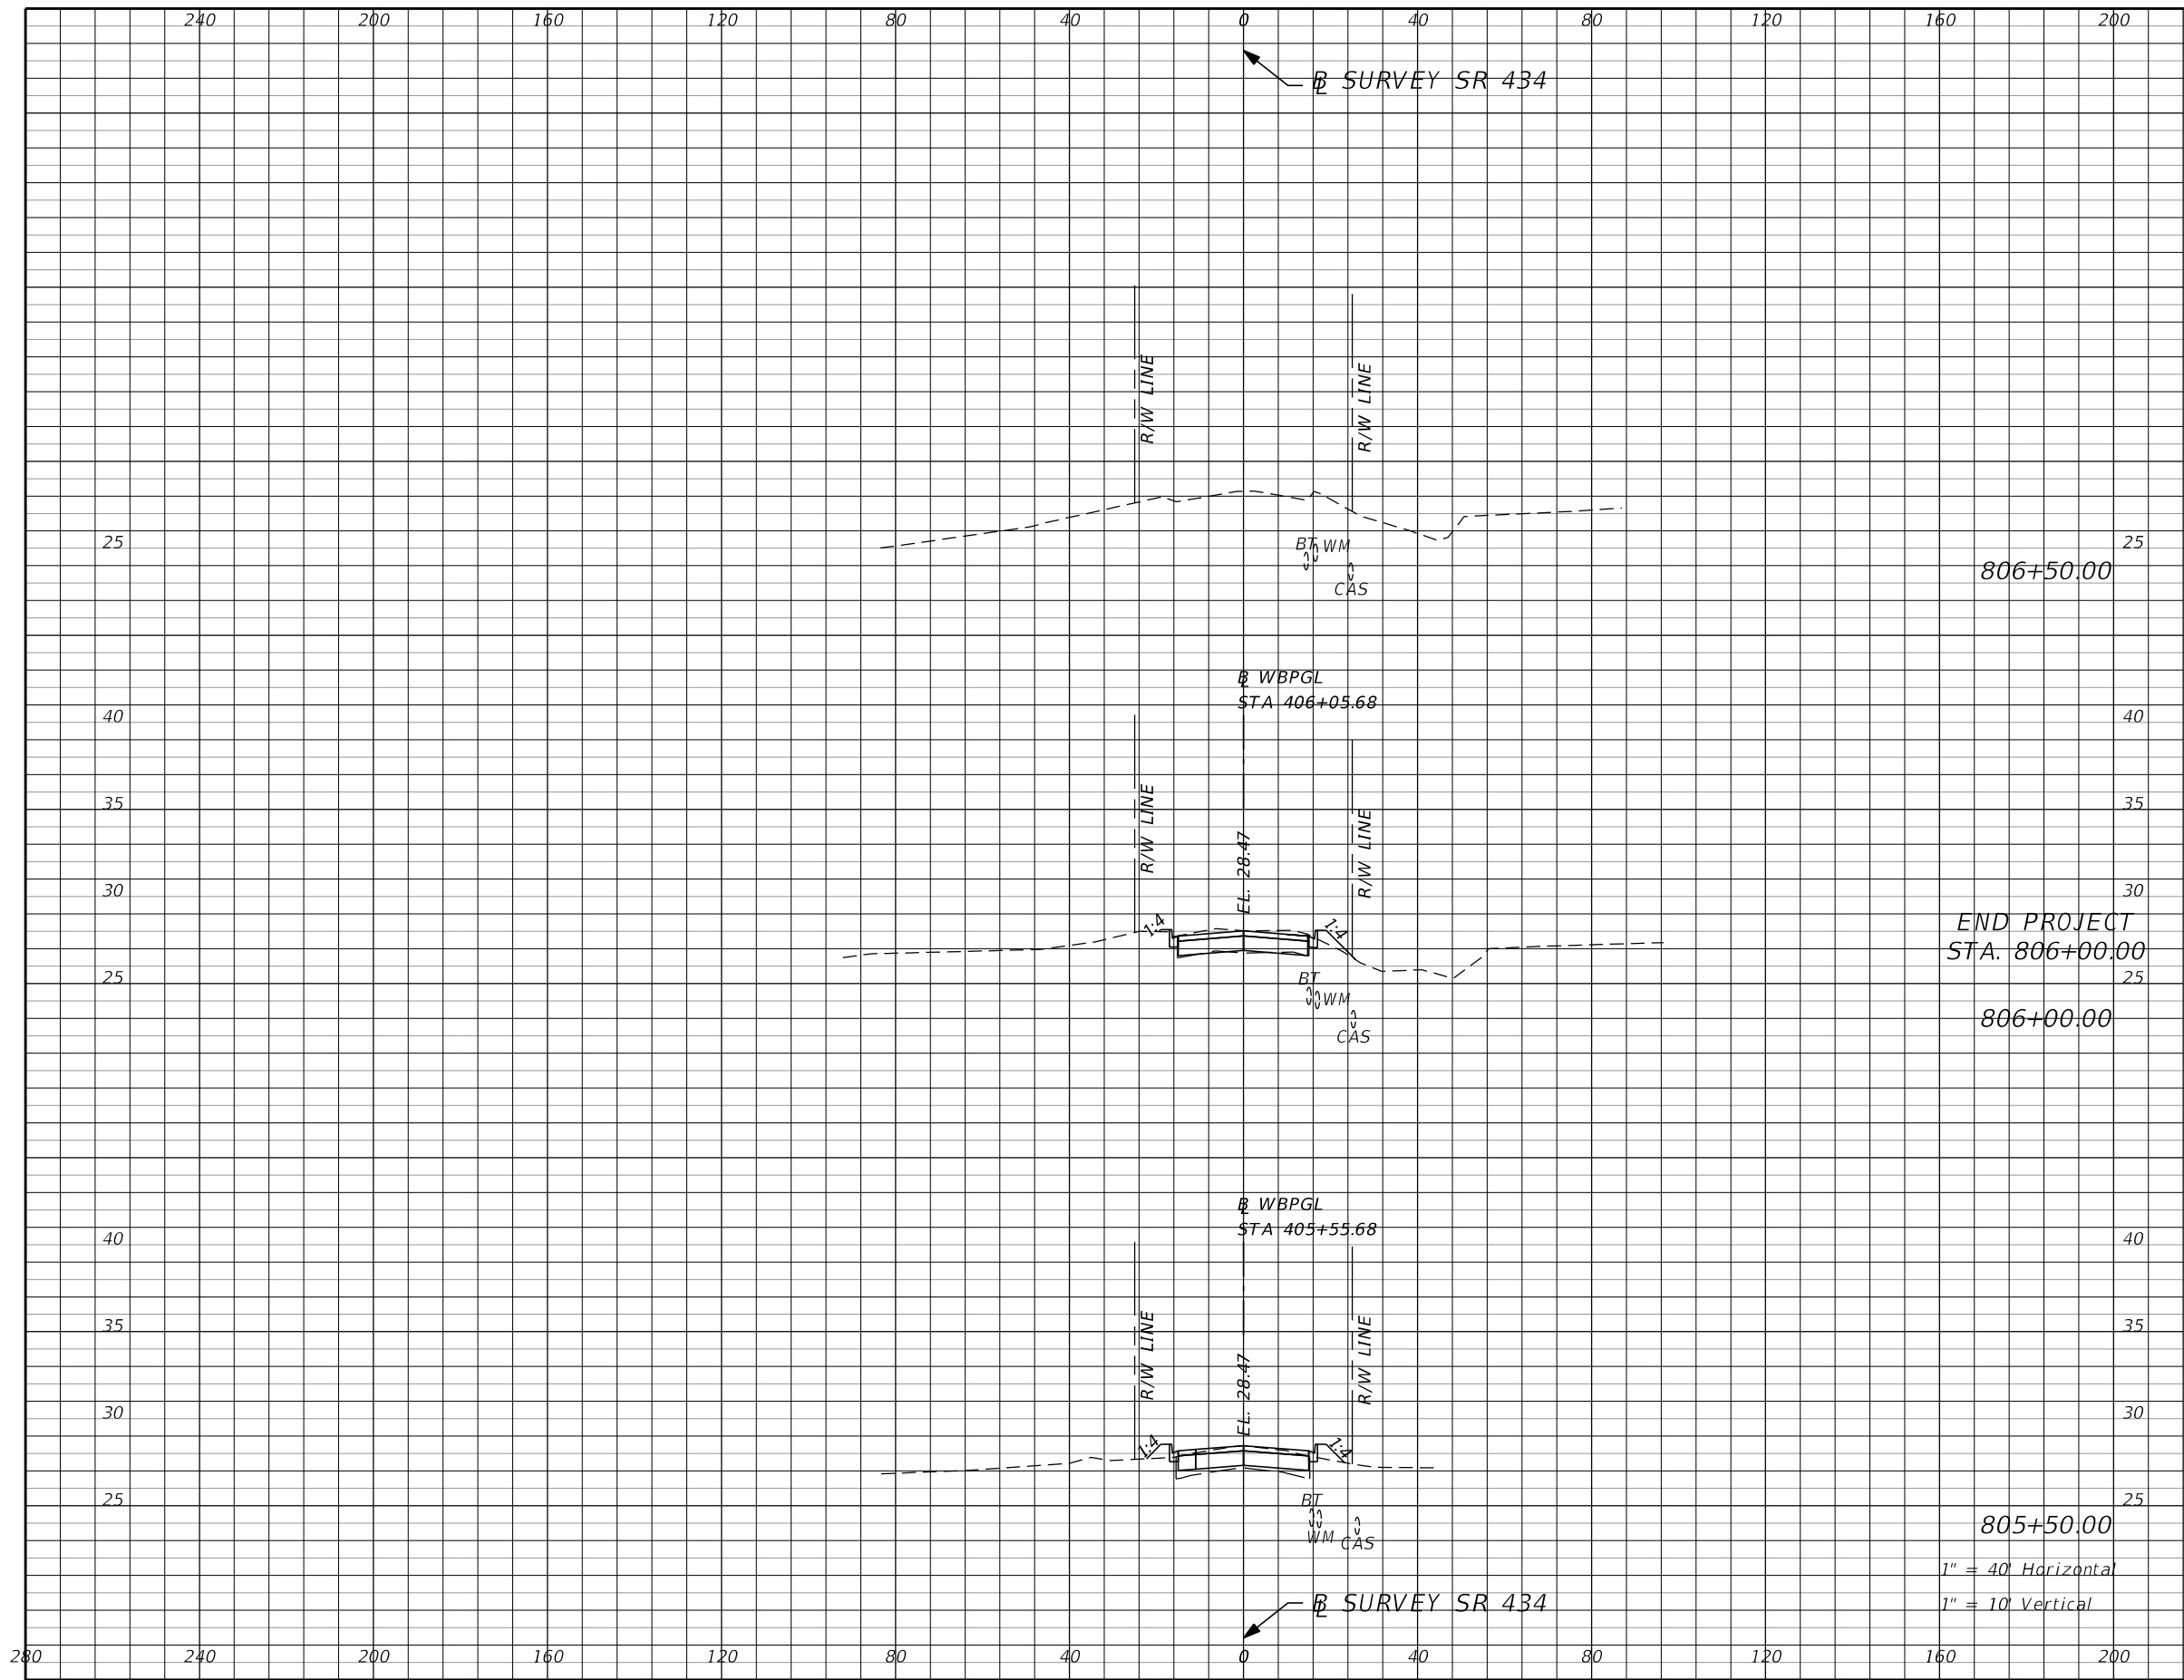

Subsoil Exc.		Regular Exc.		Embankment	
A	V	A	V	A	V


REVISIONS			
DATE	DESCRIPTION	DATE	DESCRIPTION
			PRELIMINARY

AECOM TECHNICAL SERVICES, Inc.
 150 North Orange Avenue
 Suite 200
 Orlando, FL. 32801
 Goran Duvnjak, P.E. No. 84141

STATE OF FLORIDA DEPARTMENT OF TRANSPORTATION			
ROAD NO.	COUNTY	CIP #	FINANCIAL PROJECT ID
SR 434	SEMINOLE	01785145	446491-1-38-01

SR 434
CROSS SECTIONS

SHEET NO.
239

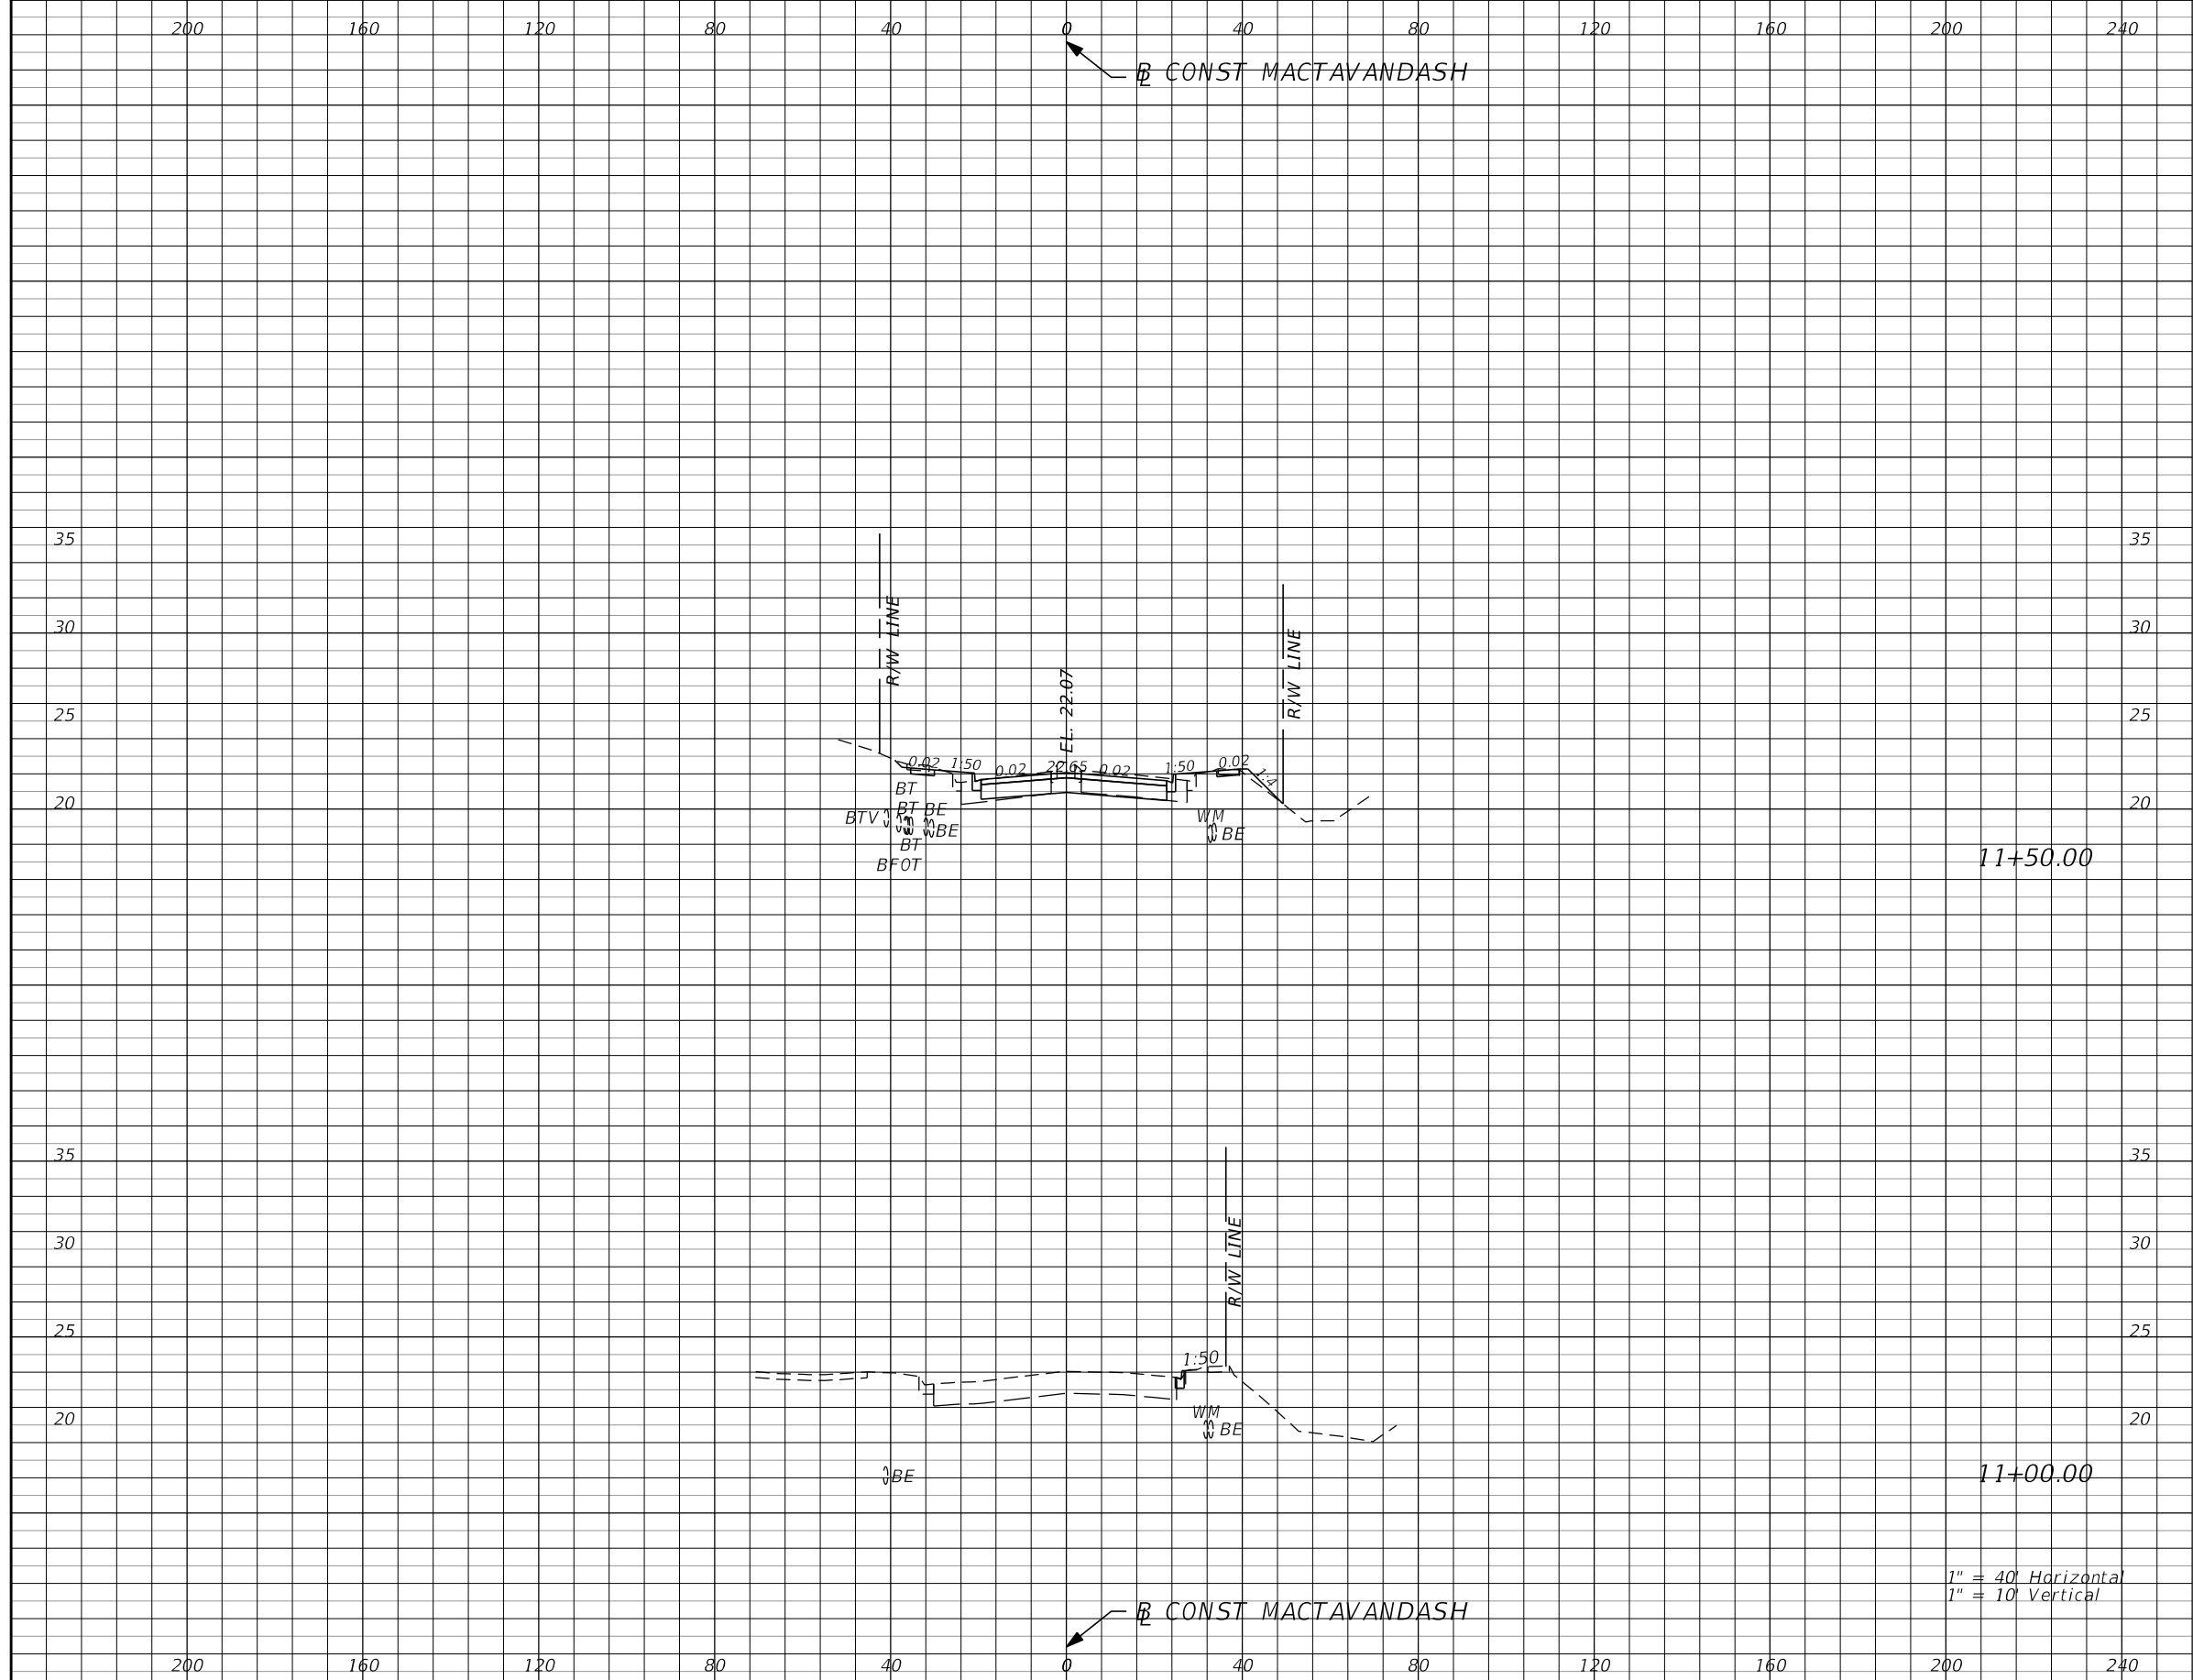

Subsoil Exc.		Regular Exc.		Embankment	
A	V	A	V	A	V

REVISIONS			
DATE	DESCRIPTION	DATE	DESCRIPTION
			PRELIMINARY


AECOM TECHNICAL SERVICES, Inc.
 150 North Orange Avenue
 Suite 200
 Orlando, FL. 32801
 Goran Duvnjak, P.E. No. 84141

STATE OF FLORIDA
 DEPARTMENT OF TRANSPORTATION

ROAD NO. COUNTY CIP # FINANCIAL PROJECT ID
 SR 434 SEMINOLE 01785145 446491-1-38-01

MACTAVANDASH
CROSS SECTIONS

SHEET NO. **240**

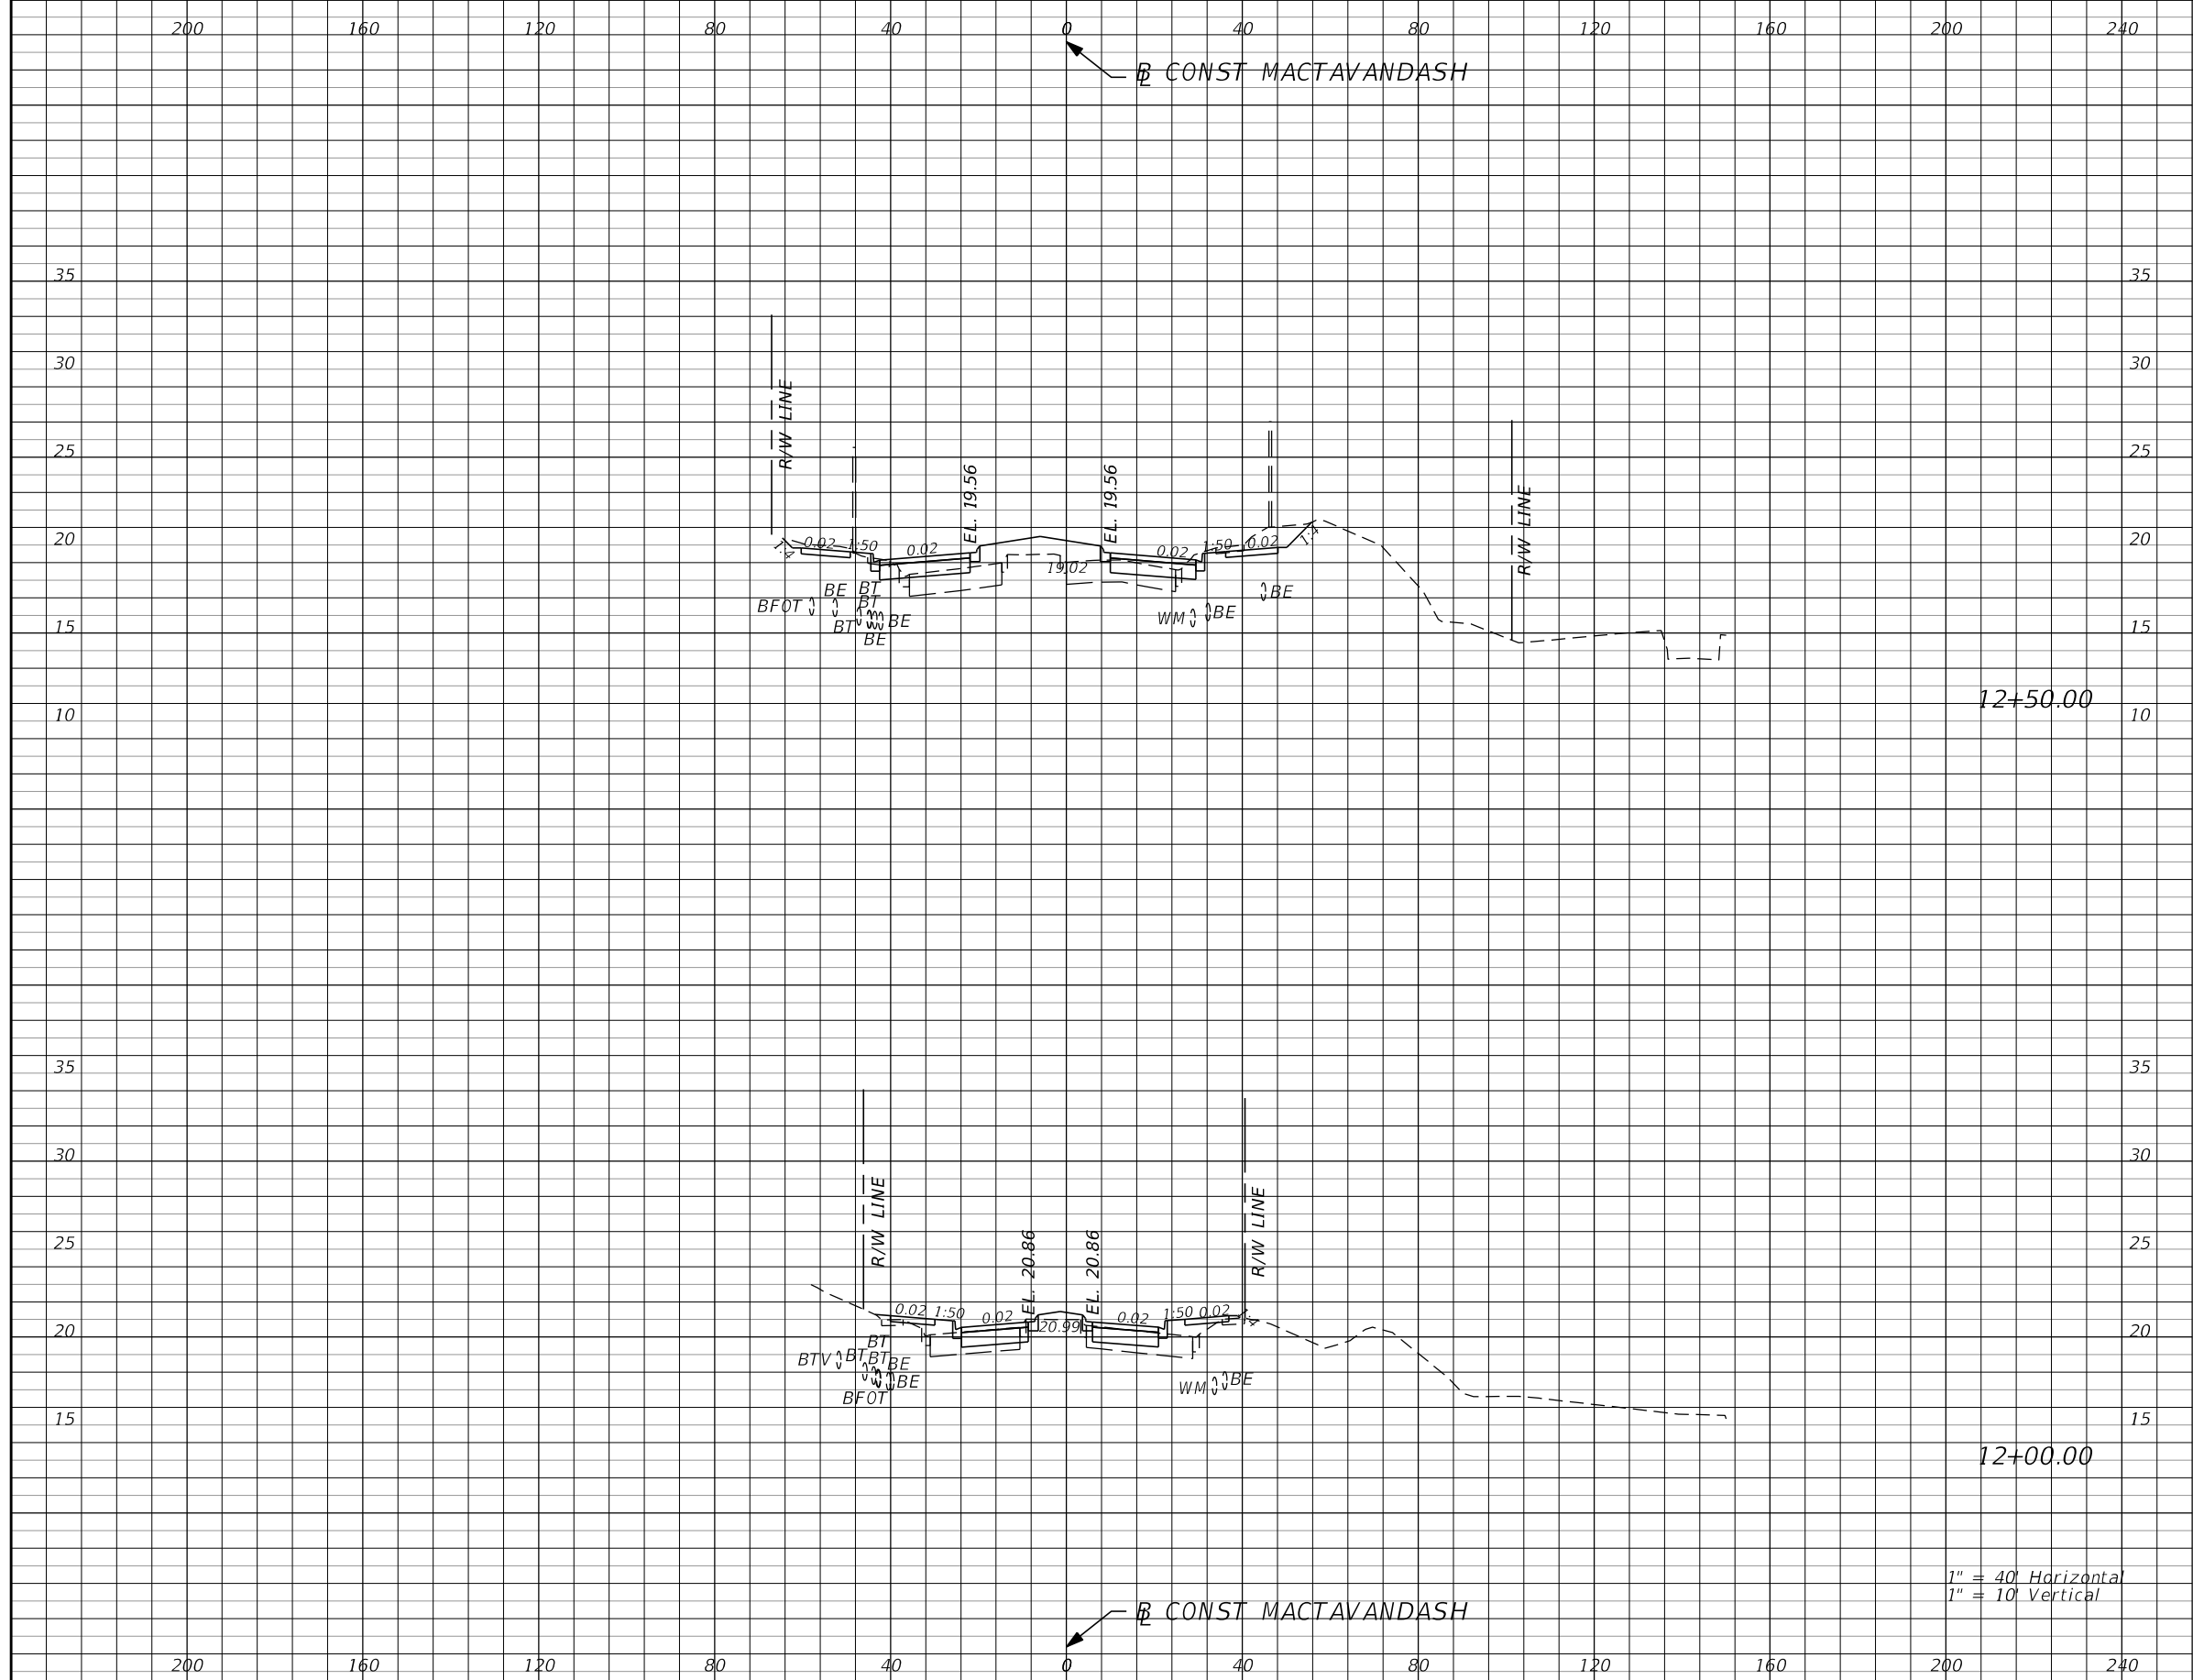

Subsoil Exc.		Regular Exc.		Embankment	
A	V	A	V	A	V

1" = 40' Horizontal
1" = 10' Vertical


REVISIONS			
DATE	DESCRIPTION	DATE	DESCRIPTION
			PRELIMINARY

AECOM TECHNICAL SERVICES, Inc.
150 North Orange Avenue
Suite 200
Orlando, FL. 32801
Goran Duvnjak, P.E. No. 84141

STATE OF FLORIDA DEPARTMENT OF TRANSPORTATION			
ROAD NO.	COUNTY	CIP #	FINANCIAL PROJECT ID
SR 434	SEMINOLE	01785145	446491-1-38-01

**MACTAVANDASH
CROSS SECTIONS**

SHEET NO.
241

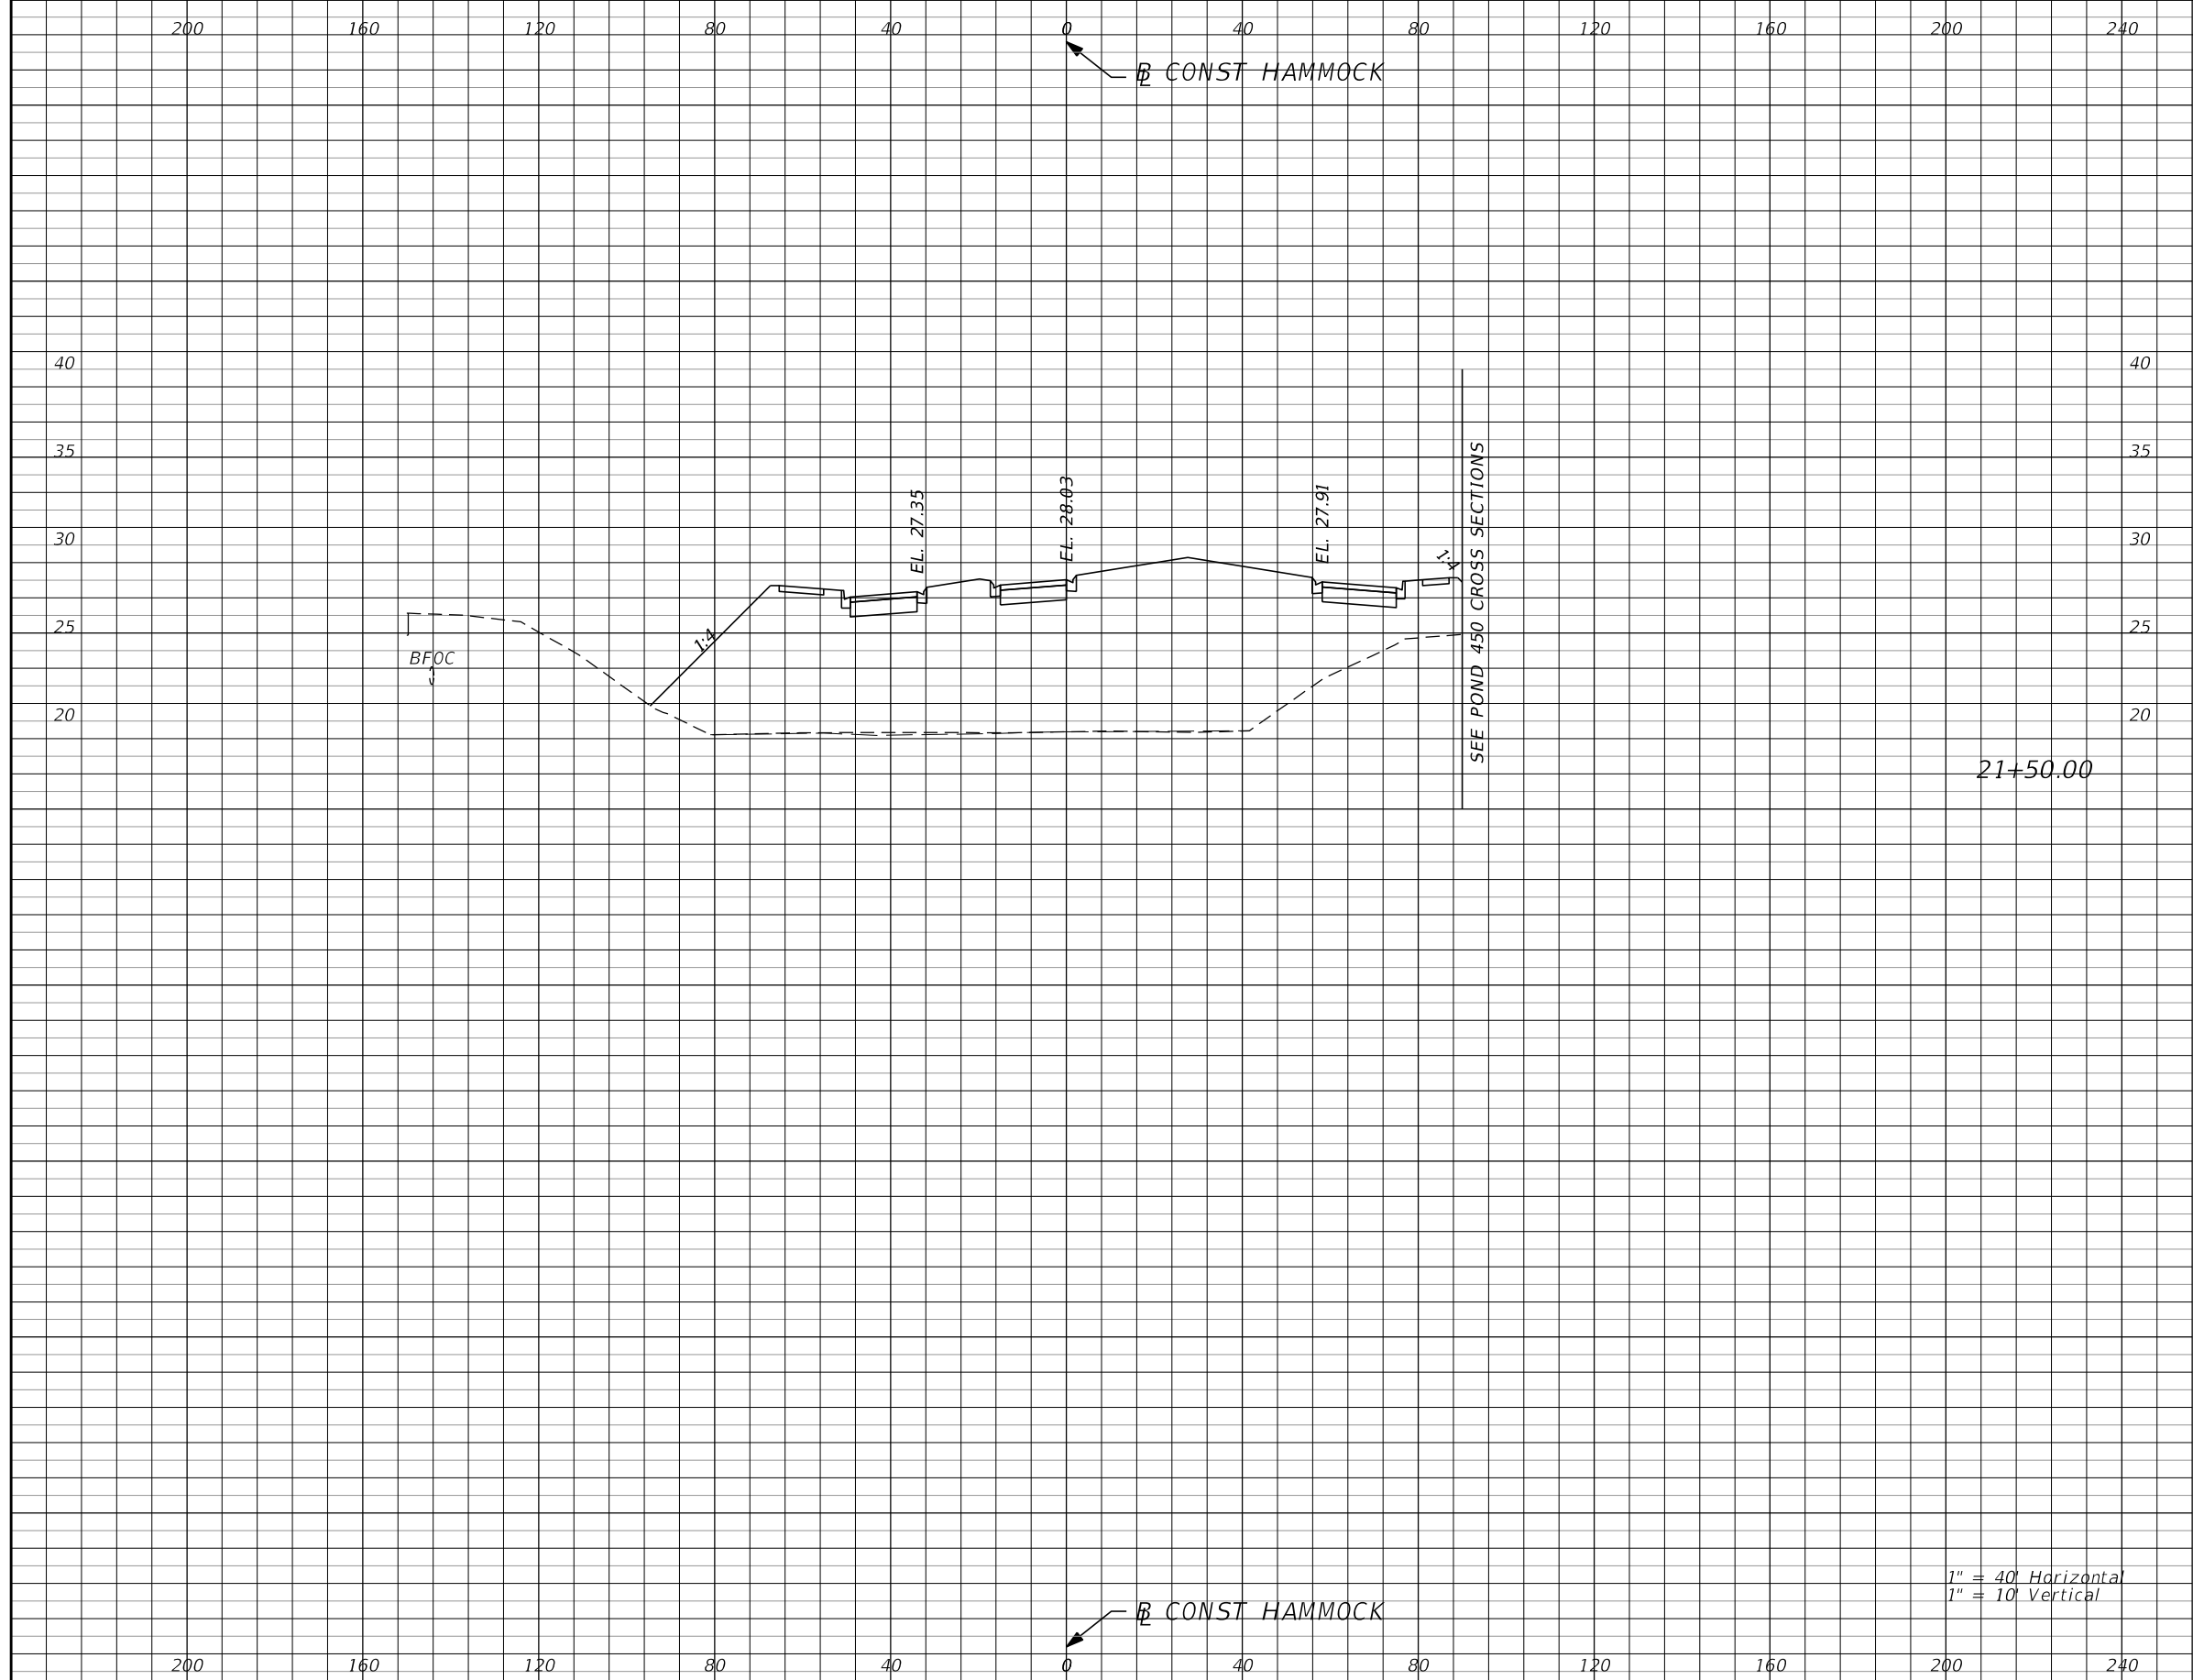

Subsoil Exc.		Regular Exc.		Embankment	
A	V	A	V	A	V

1" = 40' Horizontal
1" = 10' Vertical


REVISIONS			
DATE	DESCRIPTION	DATE	DESCRIPTION
			PRELIMINARY

AECOM TECHNICAL SERVICES, Inc.
150 North Orange Avenue
Suite 200
Orlando, FL. 32801
Goran Duvnjak, P.E. No. 84141

STATE OF FLORIDA DEPARTMENT OF TRANSPORTATION			
ROAD NO.	COUNTY	CIP #	FINANCIAL PROJECT ID
SR 434	SEMINOLE	01785145	446491-1-38-01

**HAMMOCK/DELEON
CROSS SECTIONS**

SHEET NO.
242

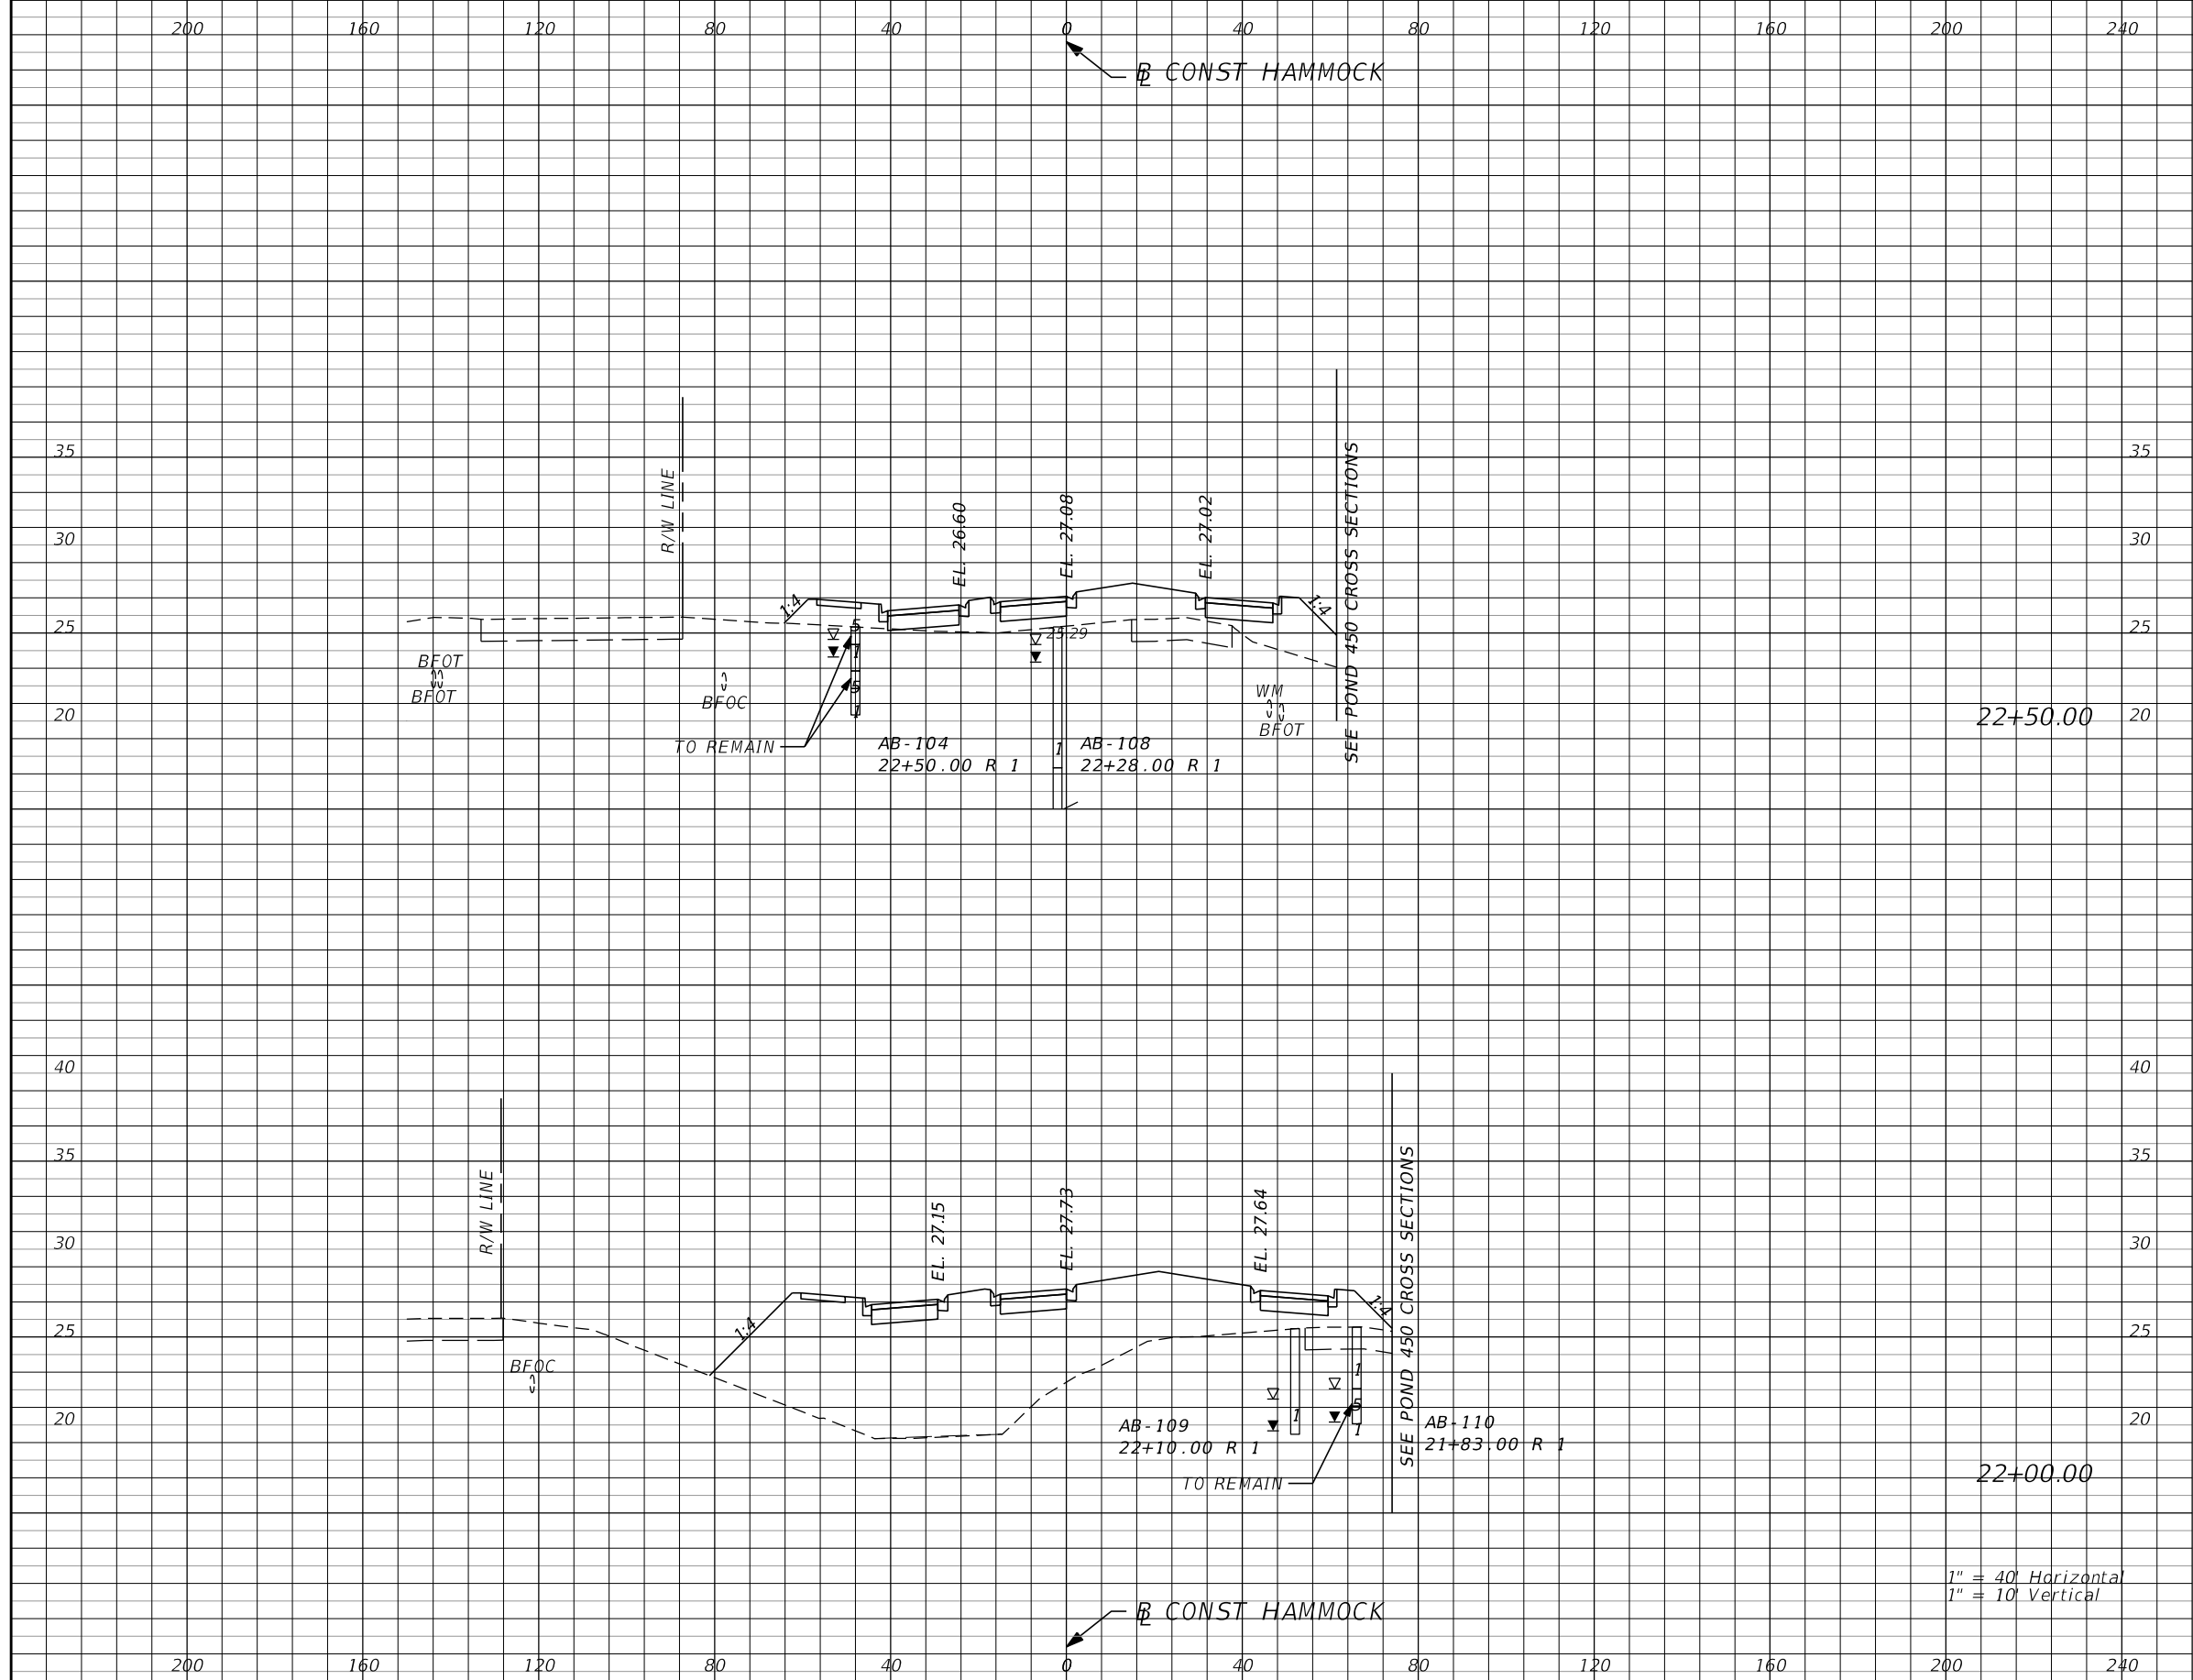

Subsoil Exc.		Regular Exc.		Embankment	
A	V	A	V	A	V


REVISIONS			
DATE	DESCRIPTION	DATE	DESCRIPTION
			PRELIMINARY

AECOM TECHNICAL SERVICES, Inc.
 150 North Orange Avenue
 Suite 200
 Orlando, FL. 32801
 Goran Duvnjak, P.E. No. 84141

STATE OF FLORIDA DEPARTMENT OF TRANSPORTATION			
ROAD NO.	COUNTY	CIP #	FINANCIAL PROJECT ID
SR 434	SEMINOLE	01785145	446491-1-38-01

**HAMMOCK/DELEON
CROSS SECTIONS**

SHEET NO.
243

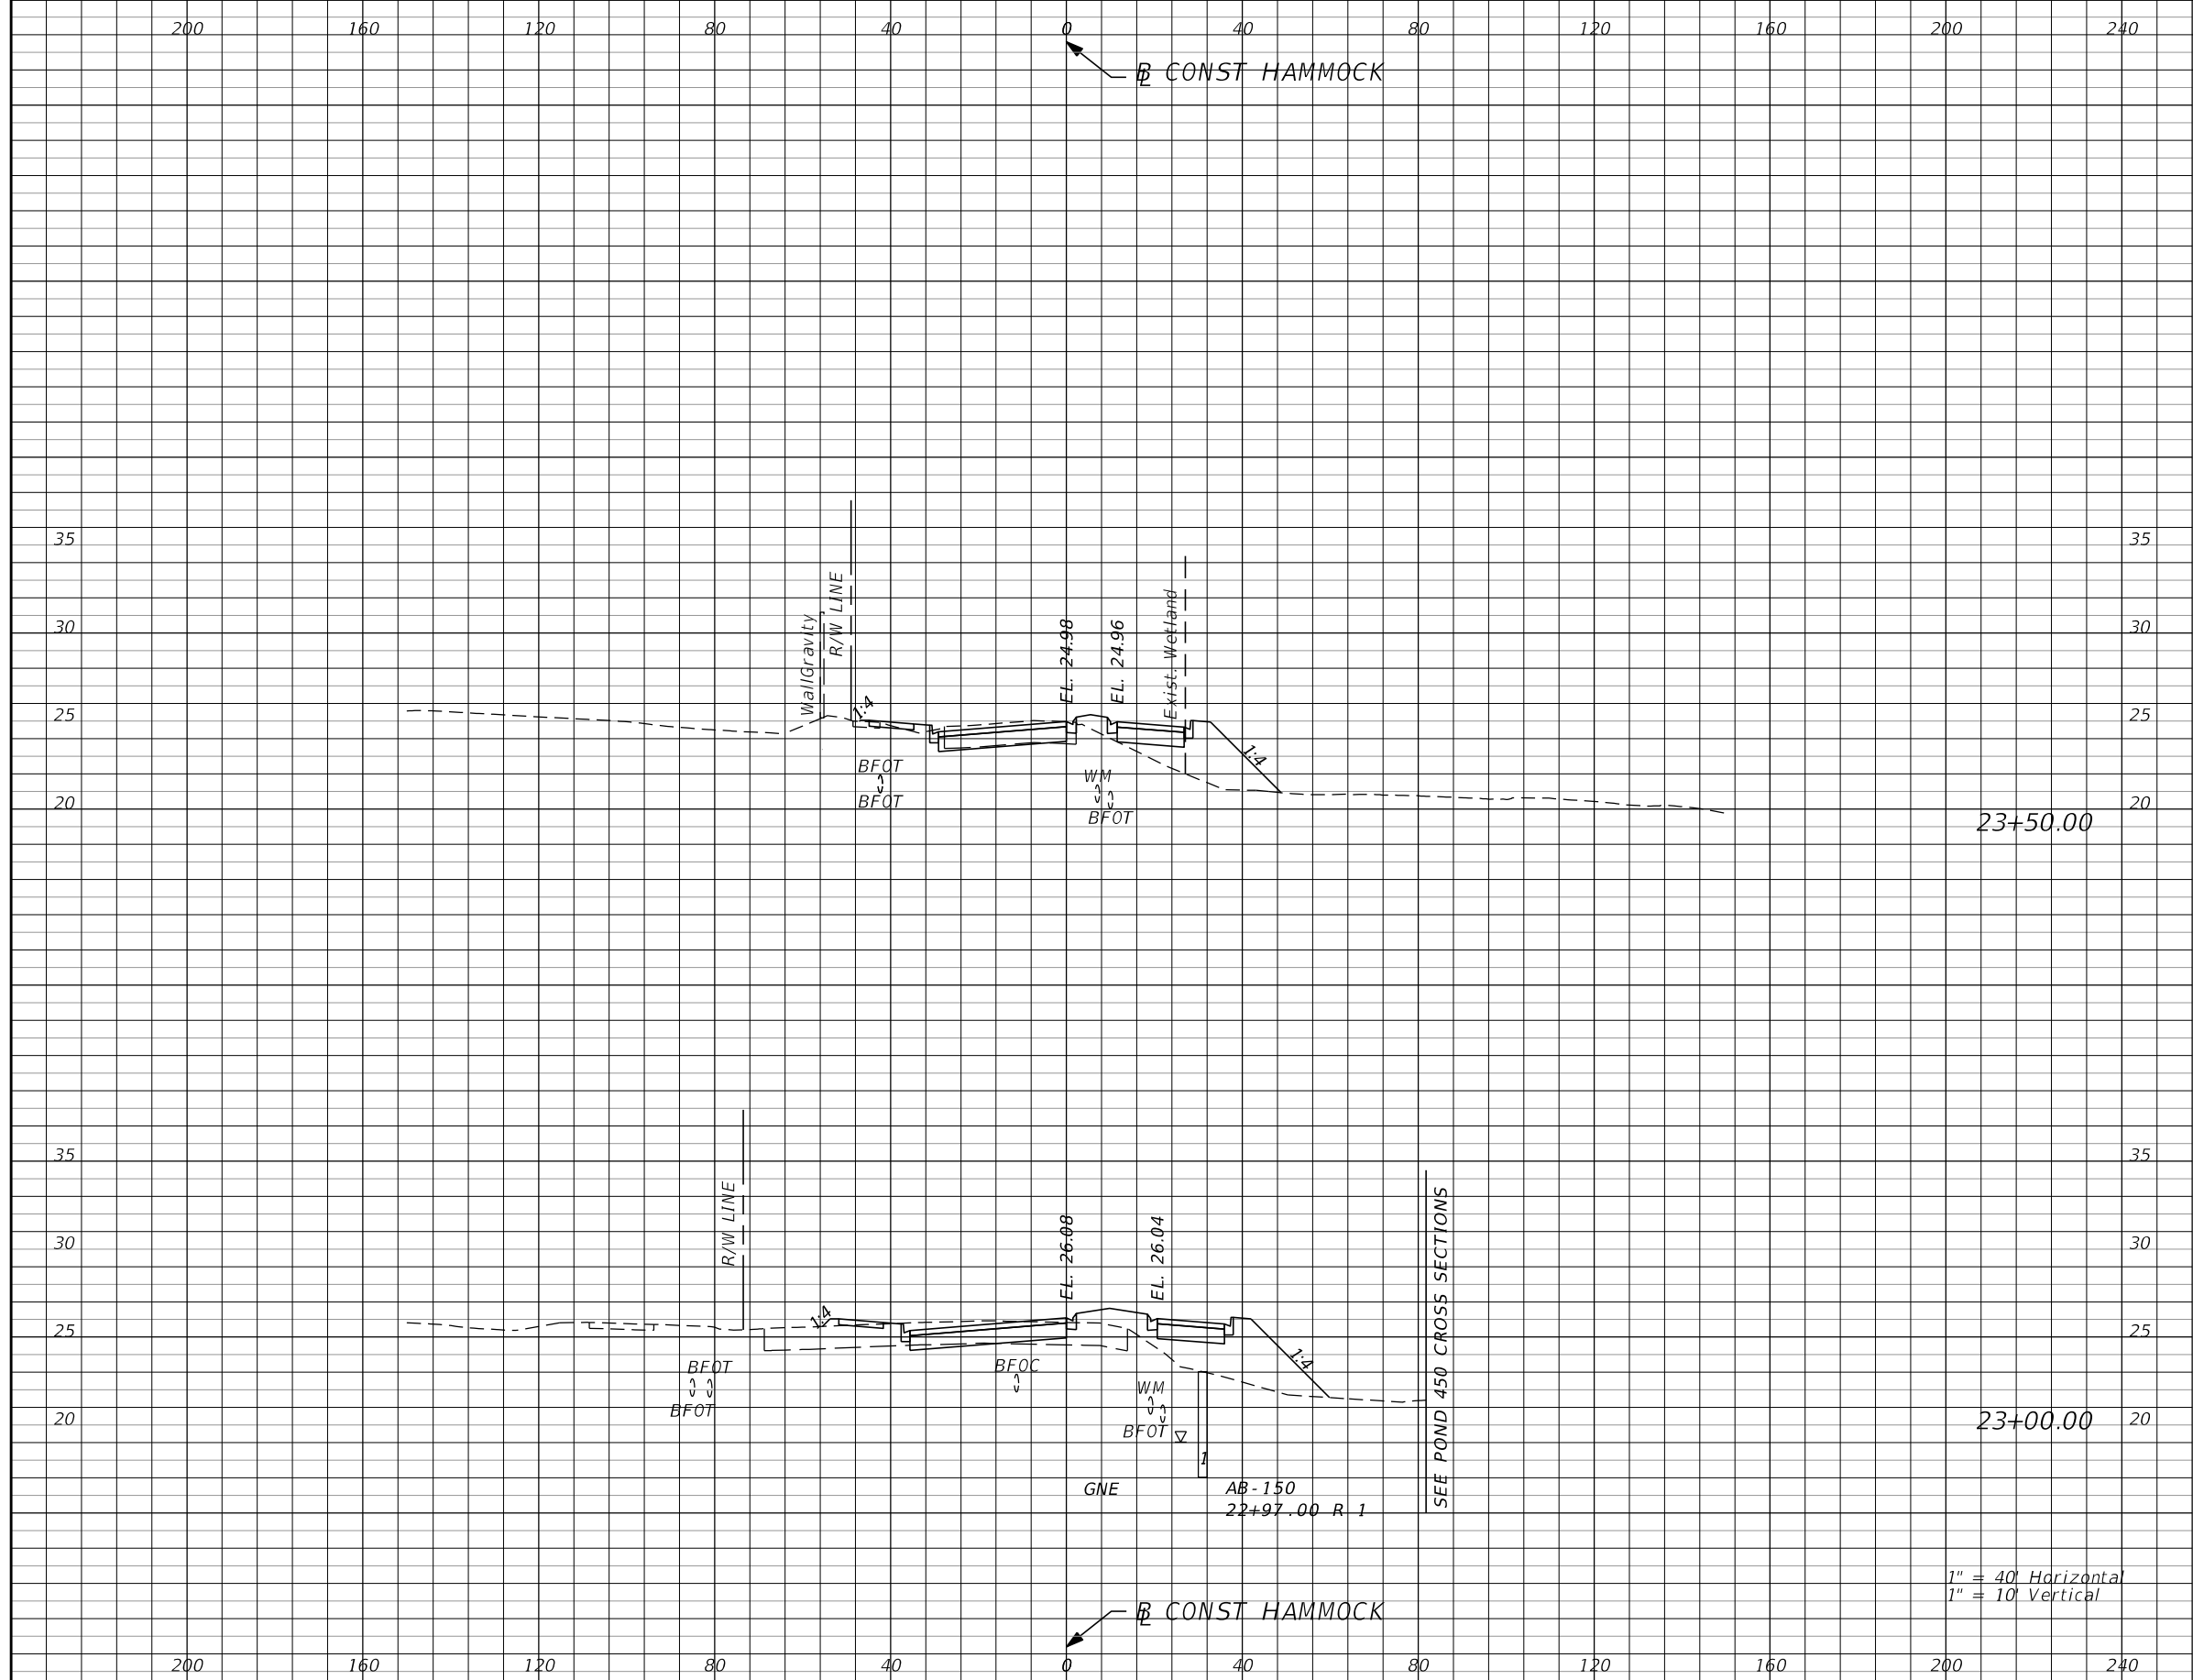

Subsoil Exc.		Regular Exc.		Embankment	
A	V	A	V	A	V


REVISIONS			
DATE	DESCRIPTION	DATE	DESCRIPTION
			PRELIMINARY

AECOM TECHNICAL SERVICES, Inc.
 150 North Orange Avenue
 Suite 200
 Orlando, FL. 32801
 Goran Duvnjak, P.E. No. 84141

STATE OF FLORIDA DEPARTMENT OF TRANSPORTATION			
ROAD NO.	COUNTY	CIP #	FINANCIAL PROJECT ID
SR 434	SEMINOLE	01785145	446491-1-38-01

**HAMMOCK/DELEON
CROSS SECTIONS**

SHEET NO.
244

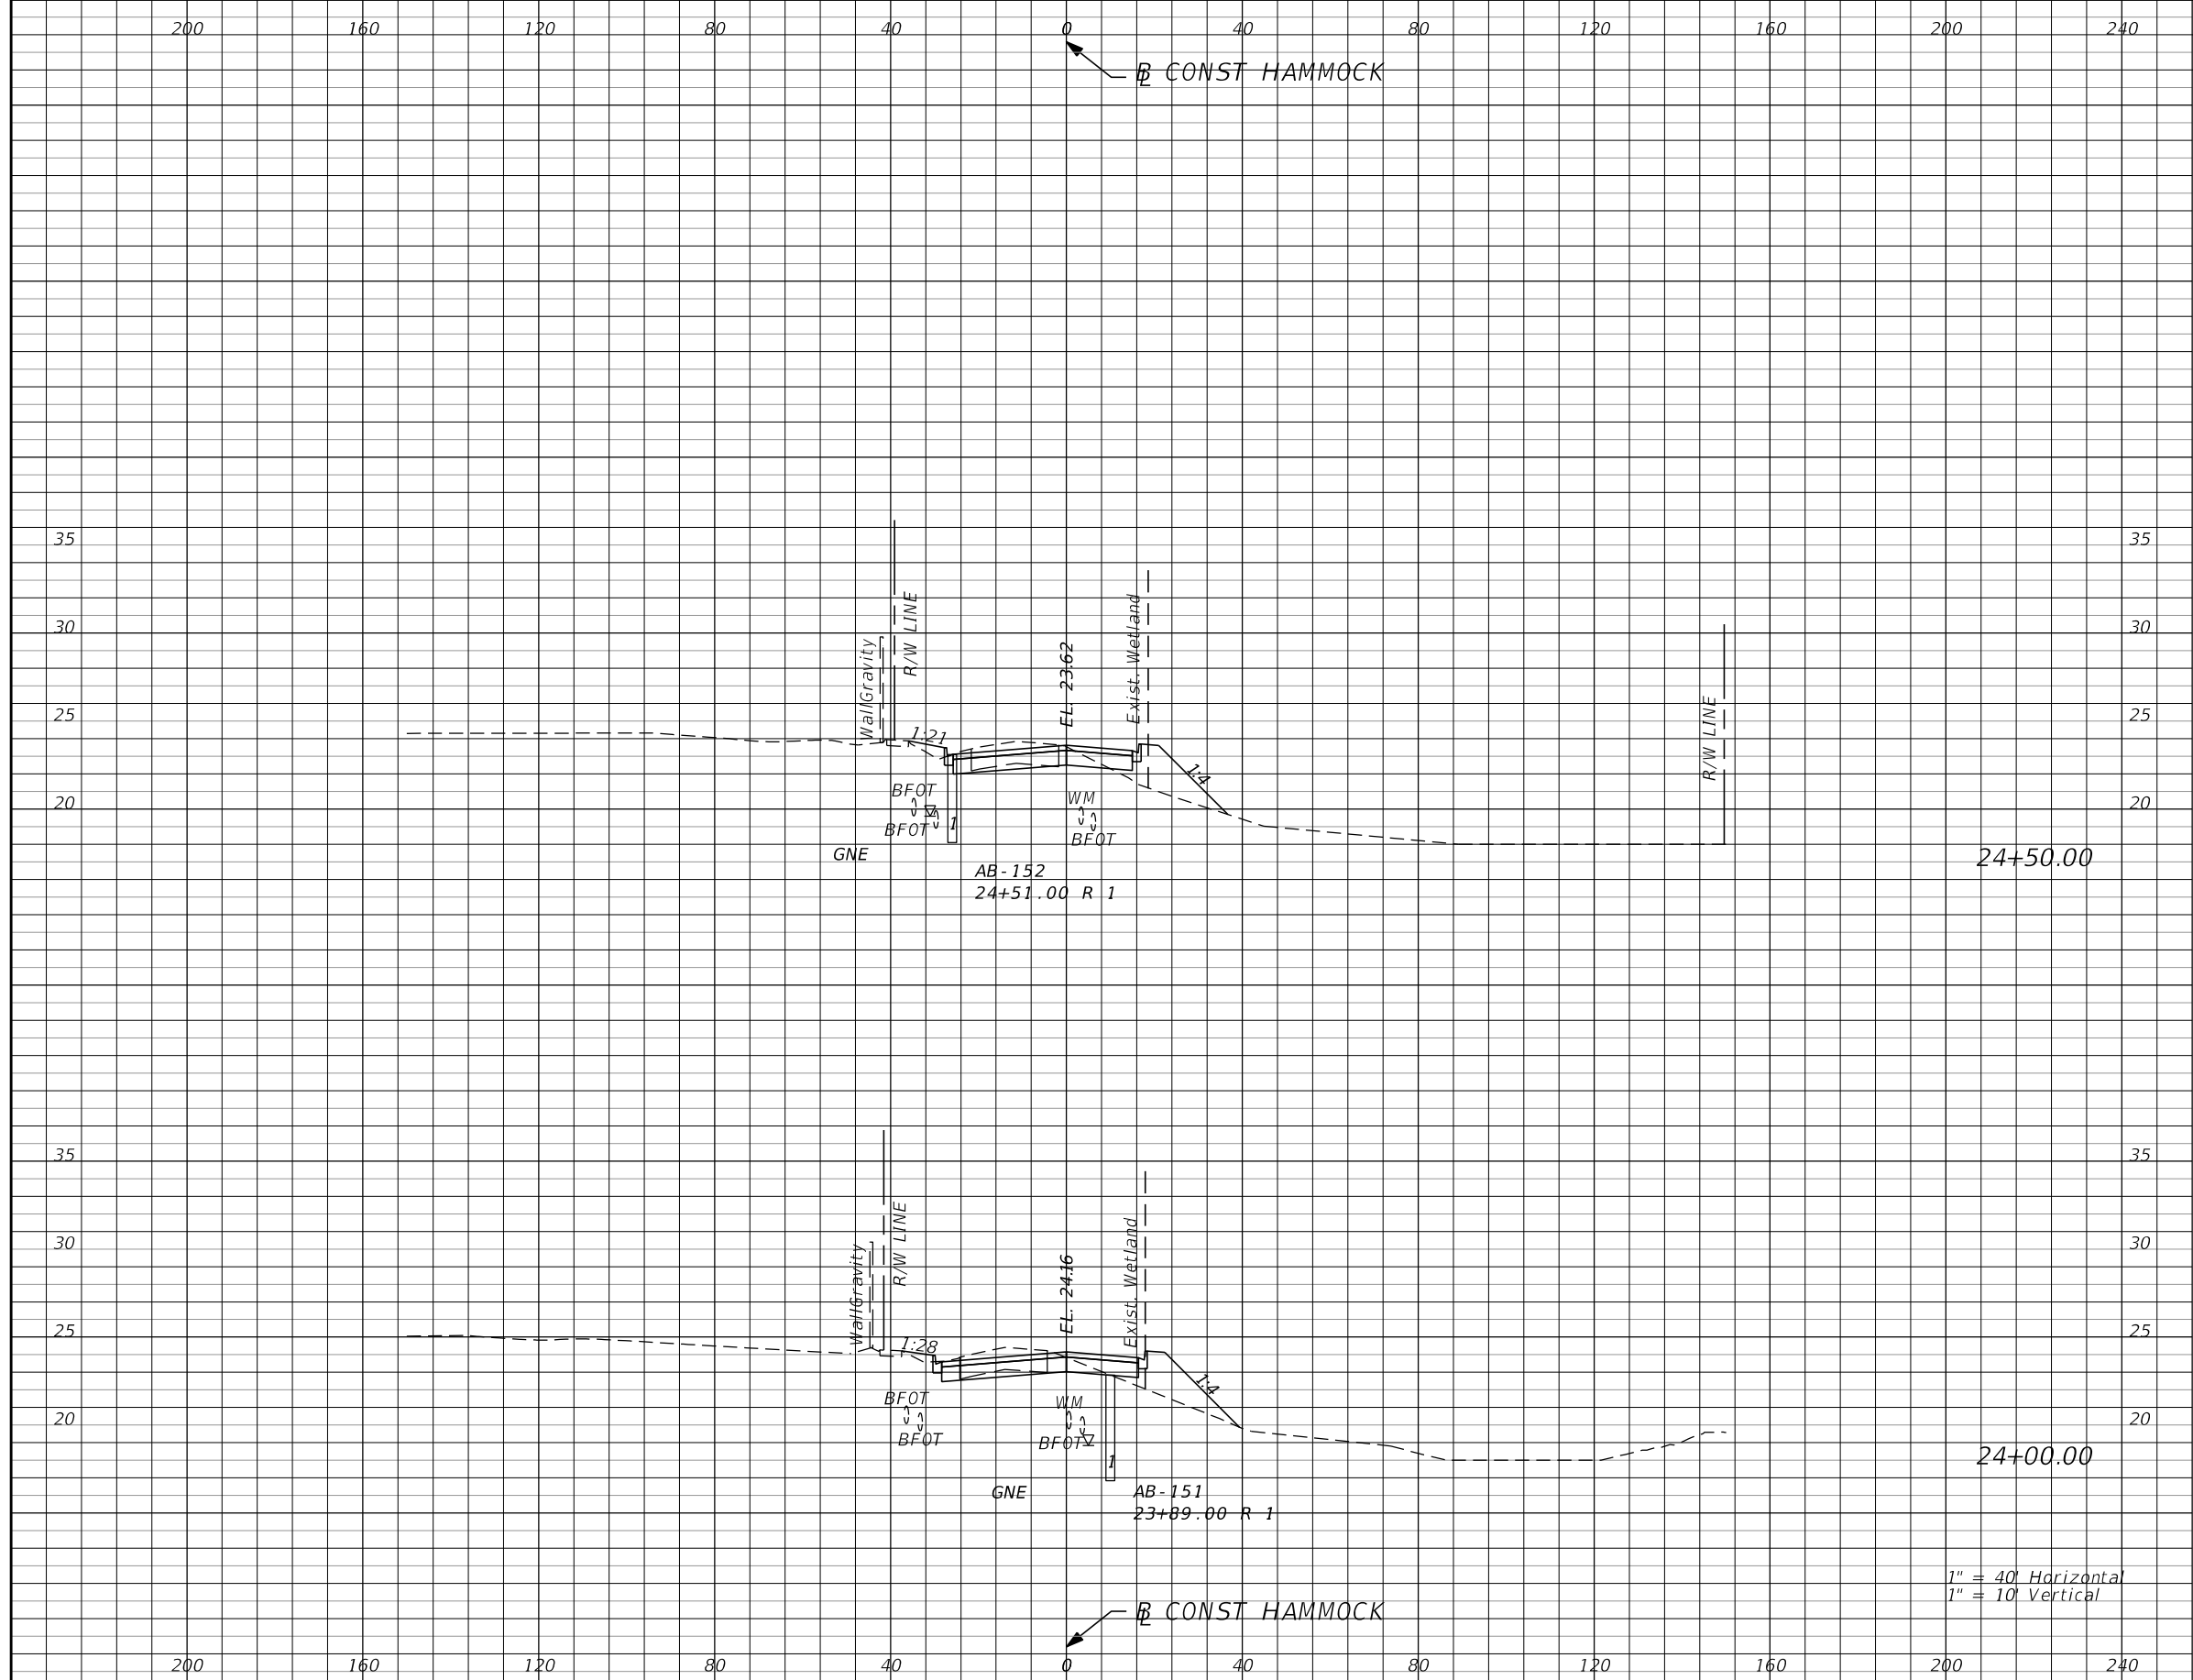

Subsoil Exc.		Regular Exc.		Embankment	
A	V	A	V	A	V


REVISIONS	
DATE	DESCRIPTION
	PRELIMINARY

AECOM TECHNICAL SERVICES, Inc.
 150 North Orange Avenue
 Suite 200
 Orlando, FL. 32801
 Goran Duvnjak, P.E. No. 84141

STATE OF FLORIDA DEPARTMENT OF TRANSPORTATION			
ROAD NO.	COUNTY	CIP #	FINANCIAL PROJECT ID
SR 434	SEMINOLE	01785145	446491-1-38-01

**HAMMOCK/DELEON
CROSS SECTIONS**

SHEET NO.
245

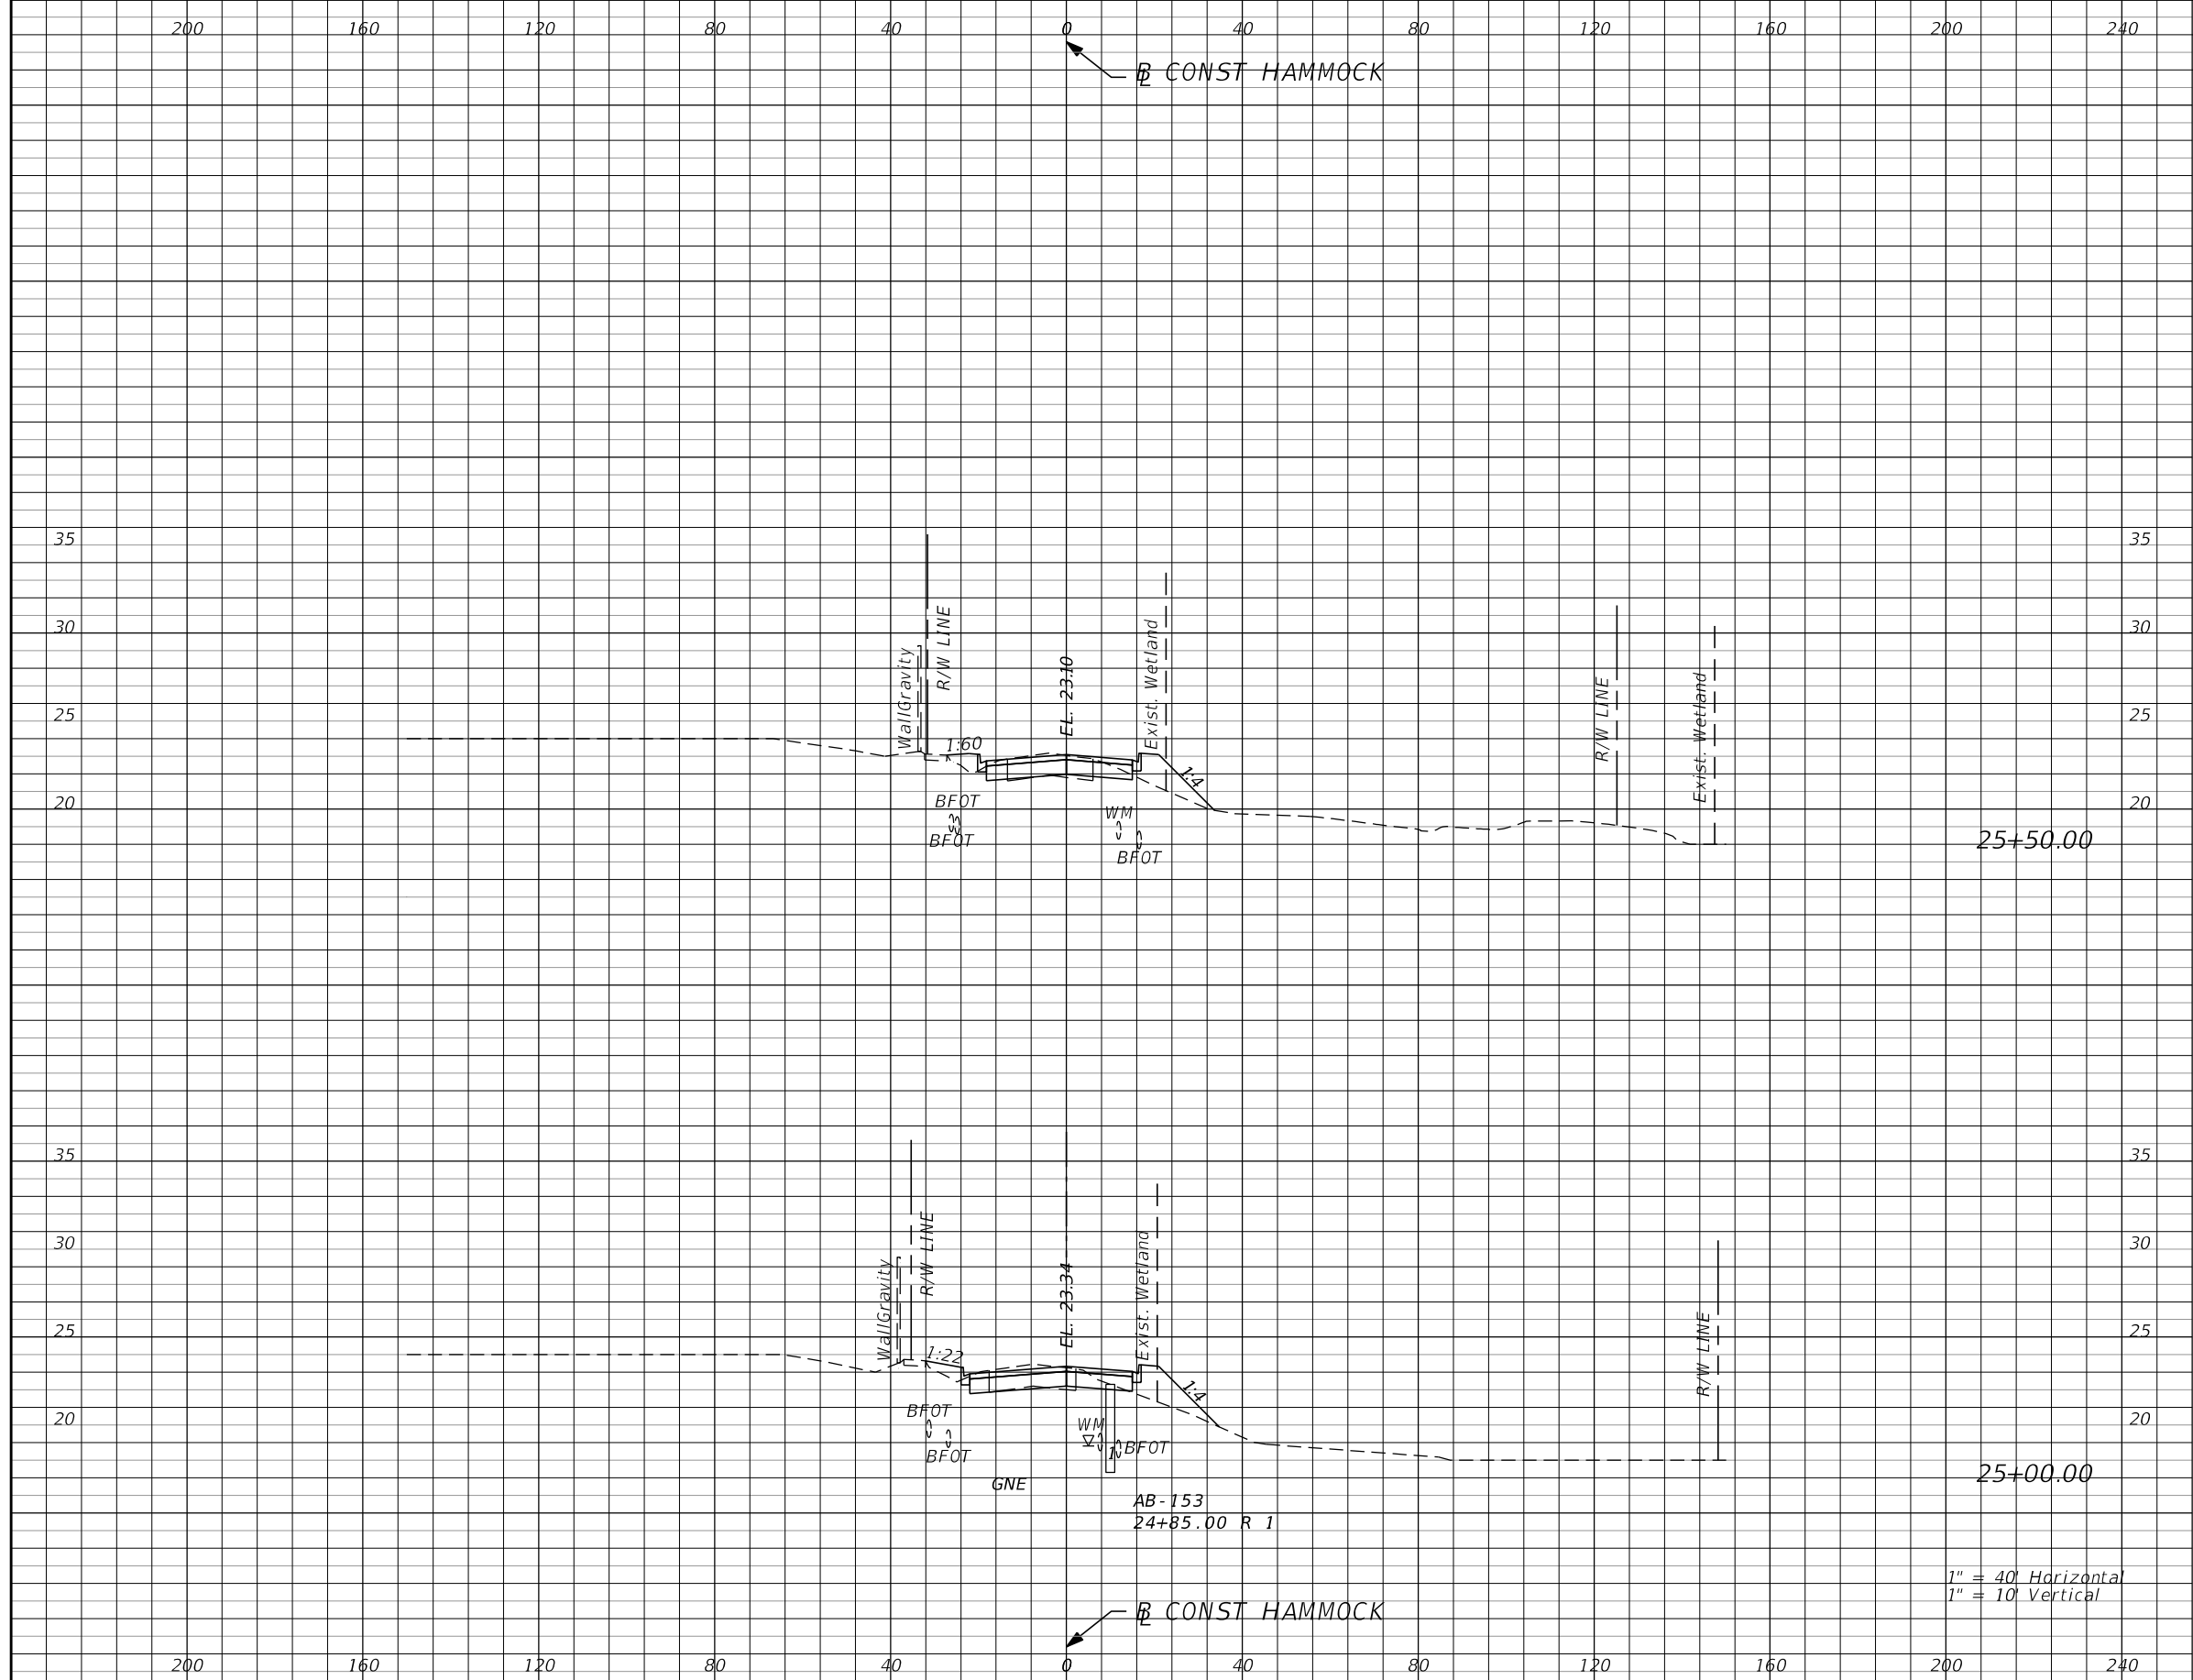

Subsoil Exc.		Regular Exc.		Embankment	
A	V	A	V	A	V


REVISIONS			
DATE	DESCRIPTION	DATE	DESCRIPTION
			PRELIMINARY

AECOM TECHNICAL SERVICES, Inc.
 150 North Orange Avenue
 Suite 200
 Orlando, FL. 32801
 Goran Duvnjak, P.E. No. 84141

STATE OF FLORIDA DEPARTMENT OF TRANSPORTATION			
ROAD NO.	COUNTY	CIP #	FINANCIAL PROJECT ID
SR 434	SEMINOLE	01785145	446491-1-38-01

**HAMMOCK/DELEON
 CROSS SECTIONS**

SHEET NO.
246

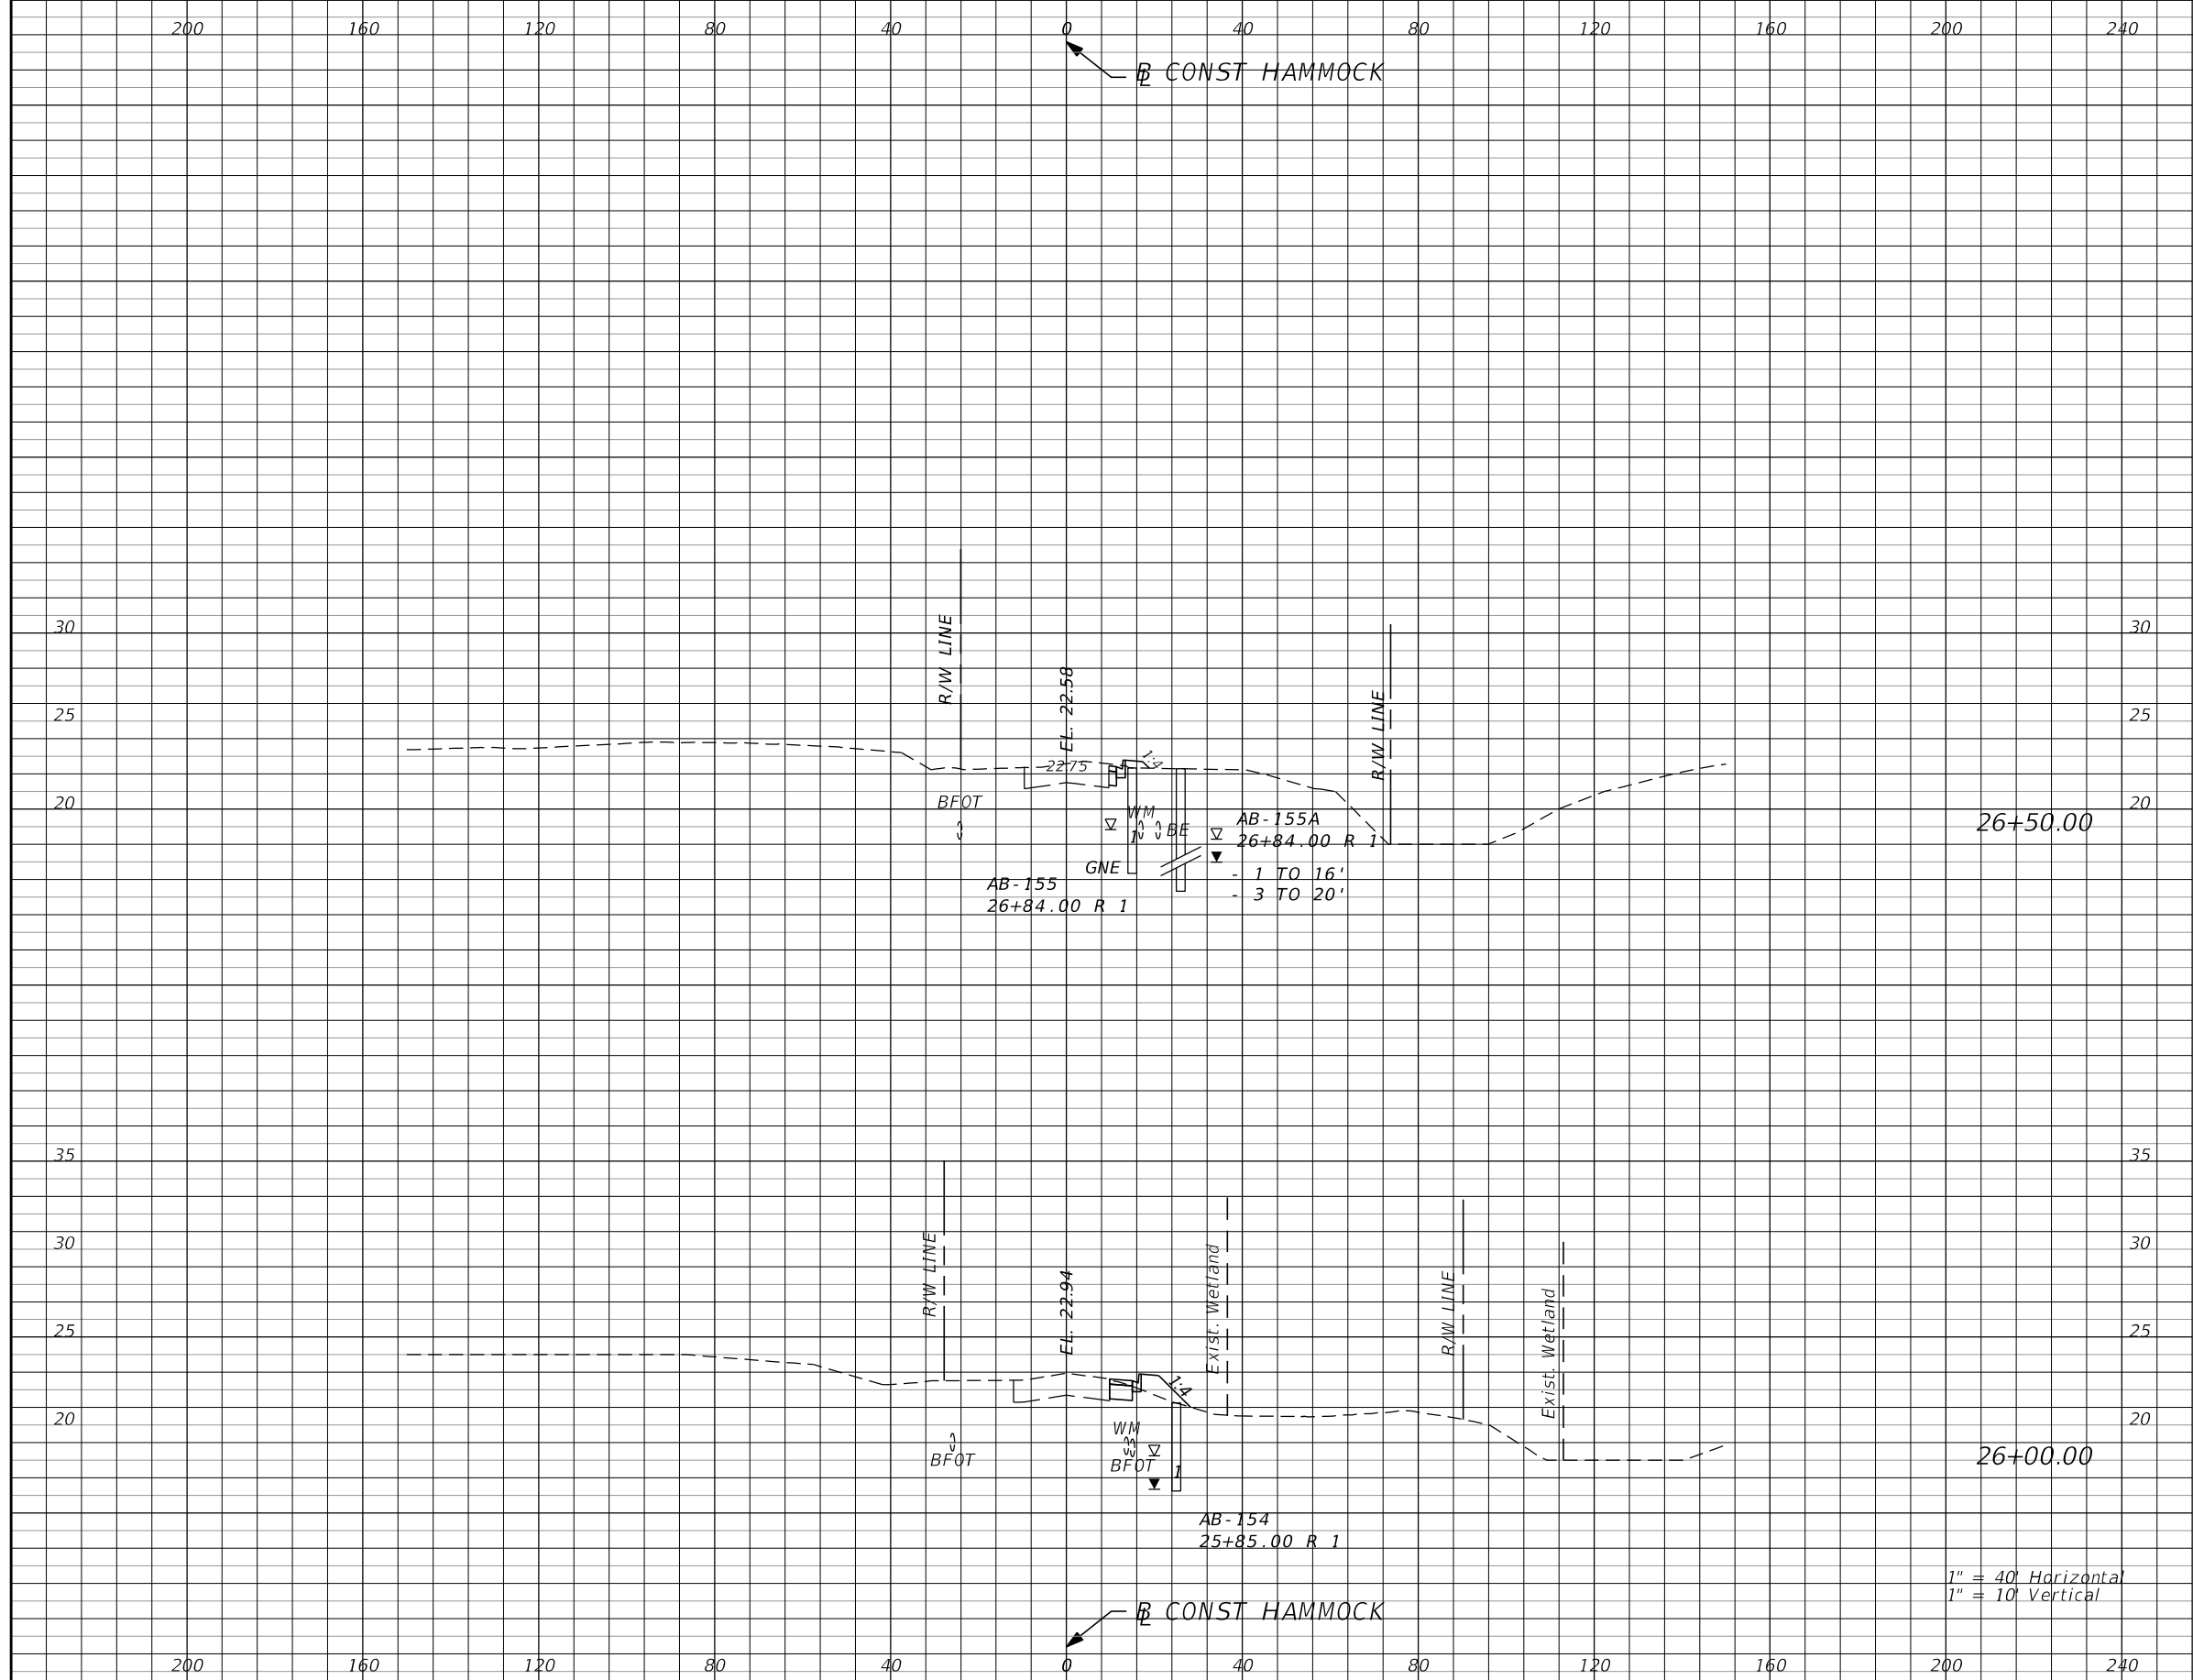

Subsoil Exc.		Regular Exc.		Embankment	
A	V	A	V	A	V

1" = 40' Horizontal
1" = 10' Vertical

REVISIONS			
DATE	DESCRIPTION	DATE	DESCRIPTION
			PRELIMINARY

AECOM TECHNICAL SERVICES, Inc.
150 North Orange Avenue
Suite 200
Orlando, FL. 32801
Goran Duvnjak, P.E. No. 84141

STATE OF FLORIDA DEPARTMENT OF TRANSPORTATION			
ROAD NO.	COUNTY	CIP #	FINANCIAL PROJECT ID
SR 434	SEMINOLE	01785145	446491-1-38-01



**HAMMOCK/DELEON
CROSS SECTIONS**

SHEET NO.
247

200 160 120 80 40 0 40 80 120 160 200 240

CONST WEST ARTESIA

Subsoil Exc.		Regular Exc.		Embankment	
A	V	A	V	A	V

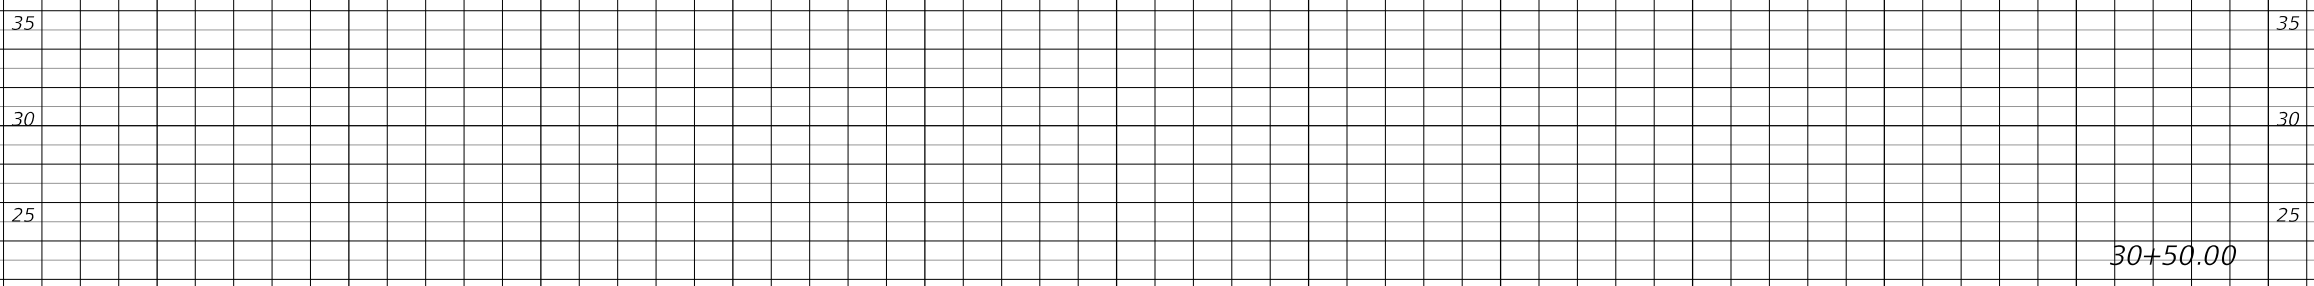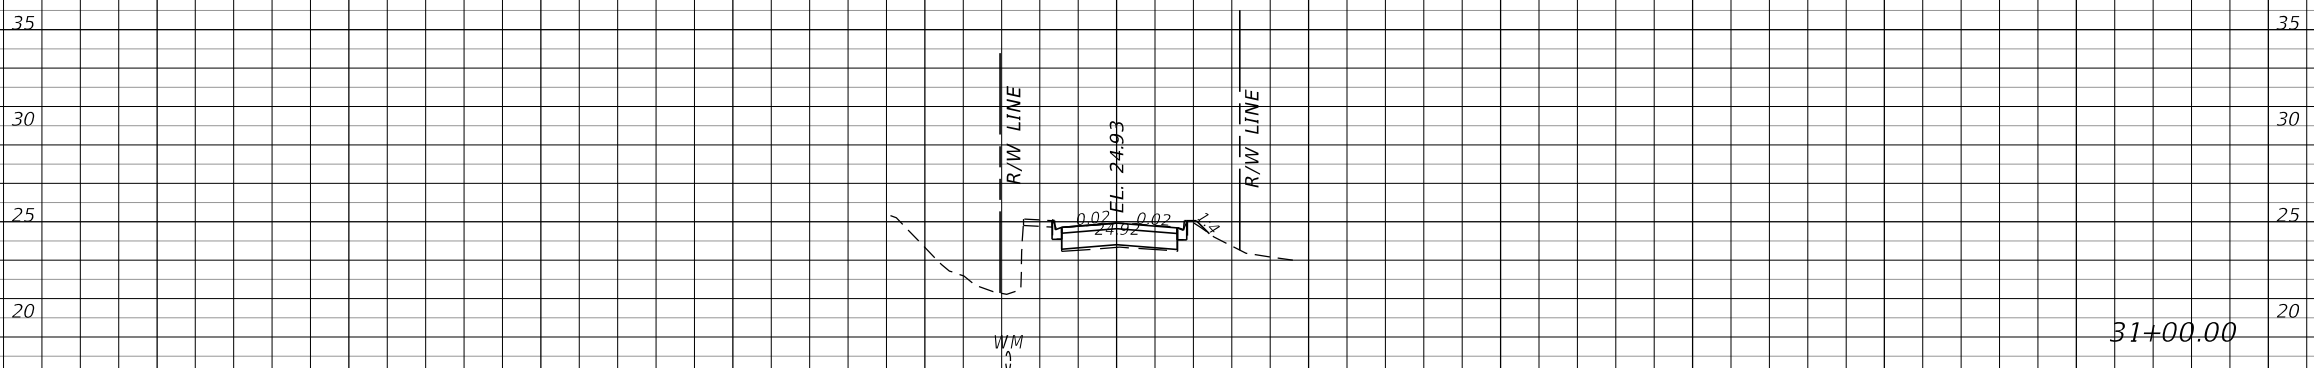


1" = 40' Horizontal
1" = 10' Vertical

CONST WEST ARTESIA

200 160 120 80 40 0 40 80 120 160 200 240


REVISIONS		REVISIONS	
DATE	DESCRIPTION	DATE	DESCRIPTION
<div data-bbox="777 1905 1134 1965" data-label="Text"> <p>PRELIMINARY</p> </div>			

AECOM TECHNICAL SERVICES, Inc.
150 North Orange Avenue
Suite 200
Orlando, FL. 32801
Goran Duvnjak, P.E. No. 84141

STATE OF FLORIDA DEPARTMENT OF TRANSPORTATION		 SEMINOLE COUNTY Florida's New Way to Grow	
ROAD NO.	COUNTY	CIP #	FINANCIAL PROJECT ID
SR 434	SEMINOLE	01785145	446491-1-38-01

**WEST ARTESIA
CROSS SECTIONS**

SHEET NO.
248

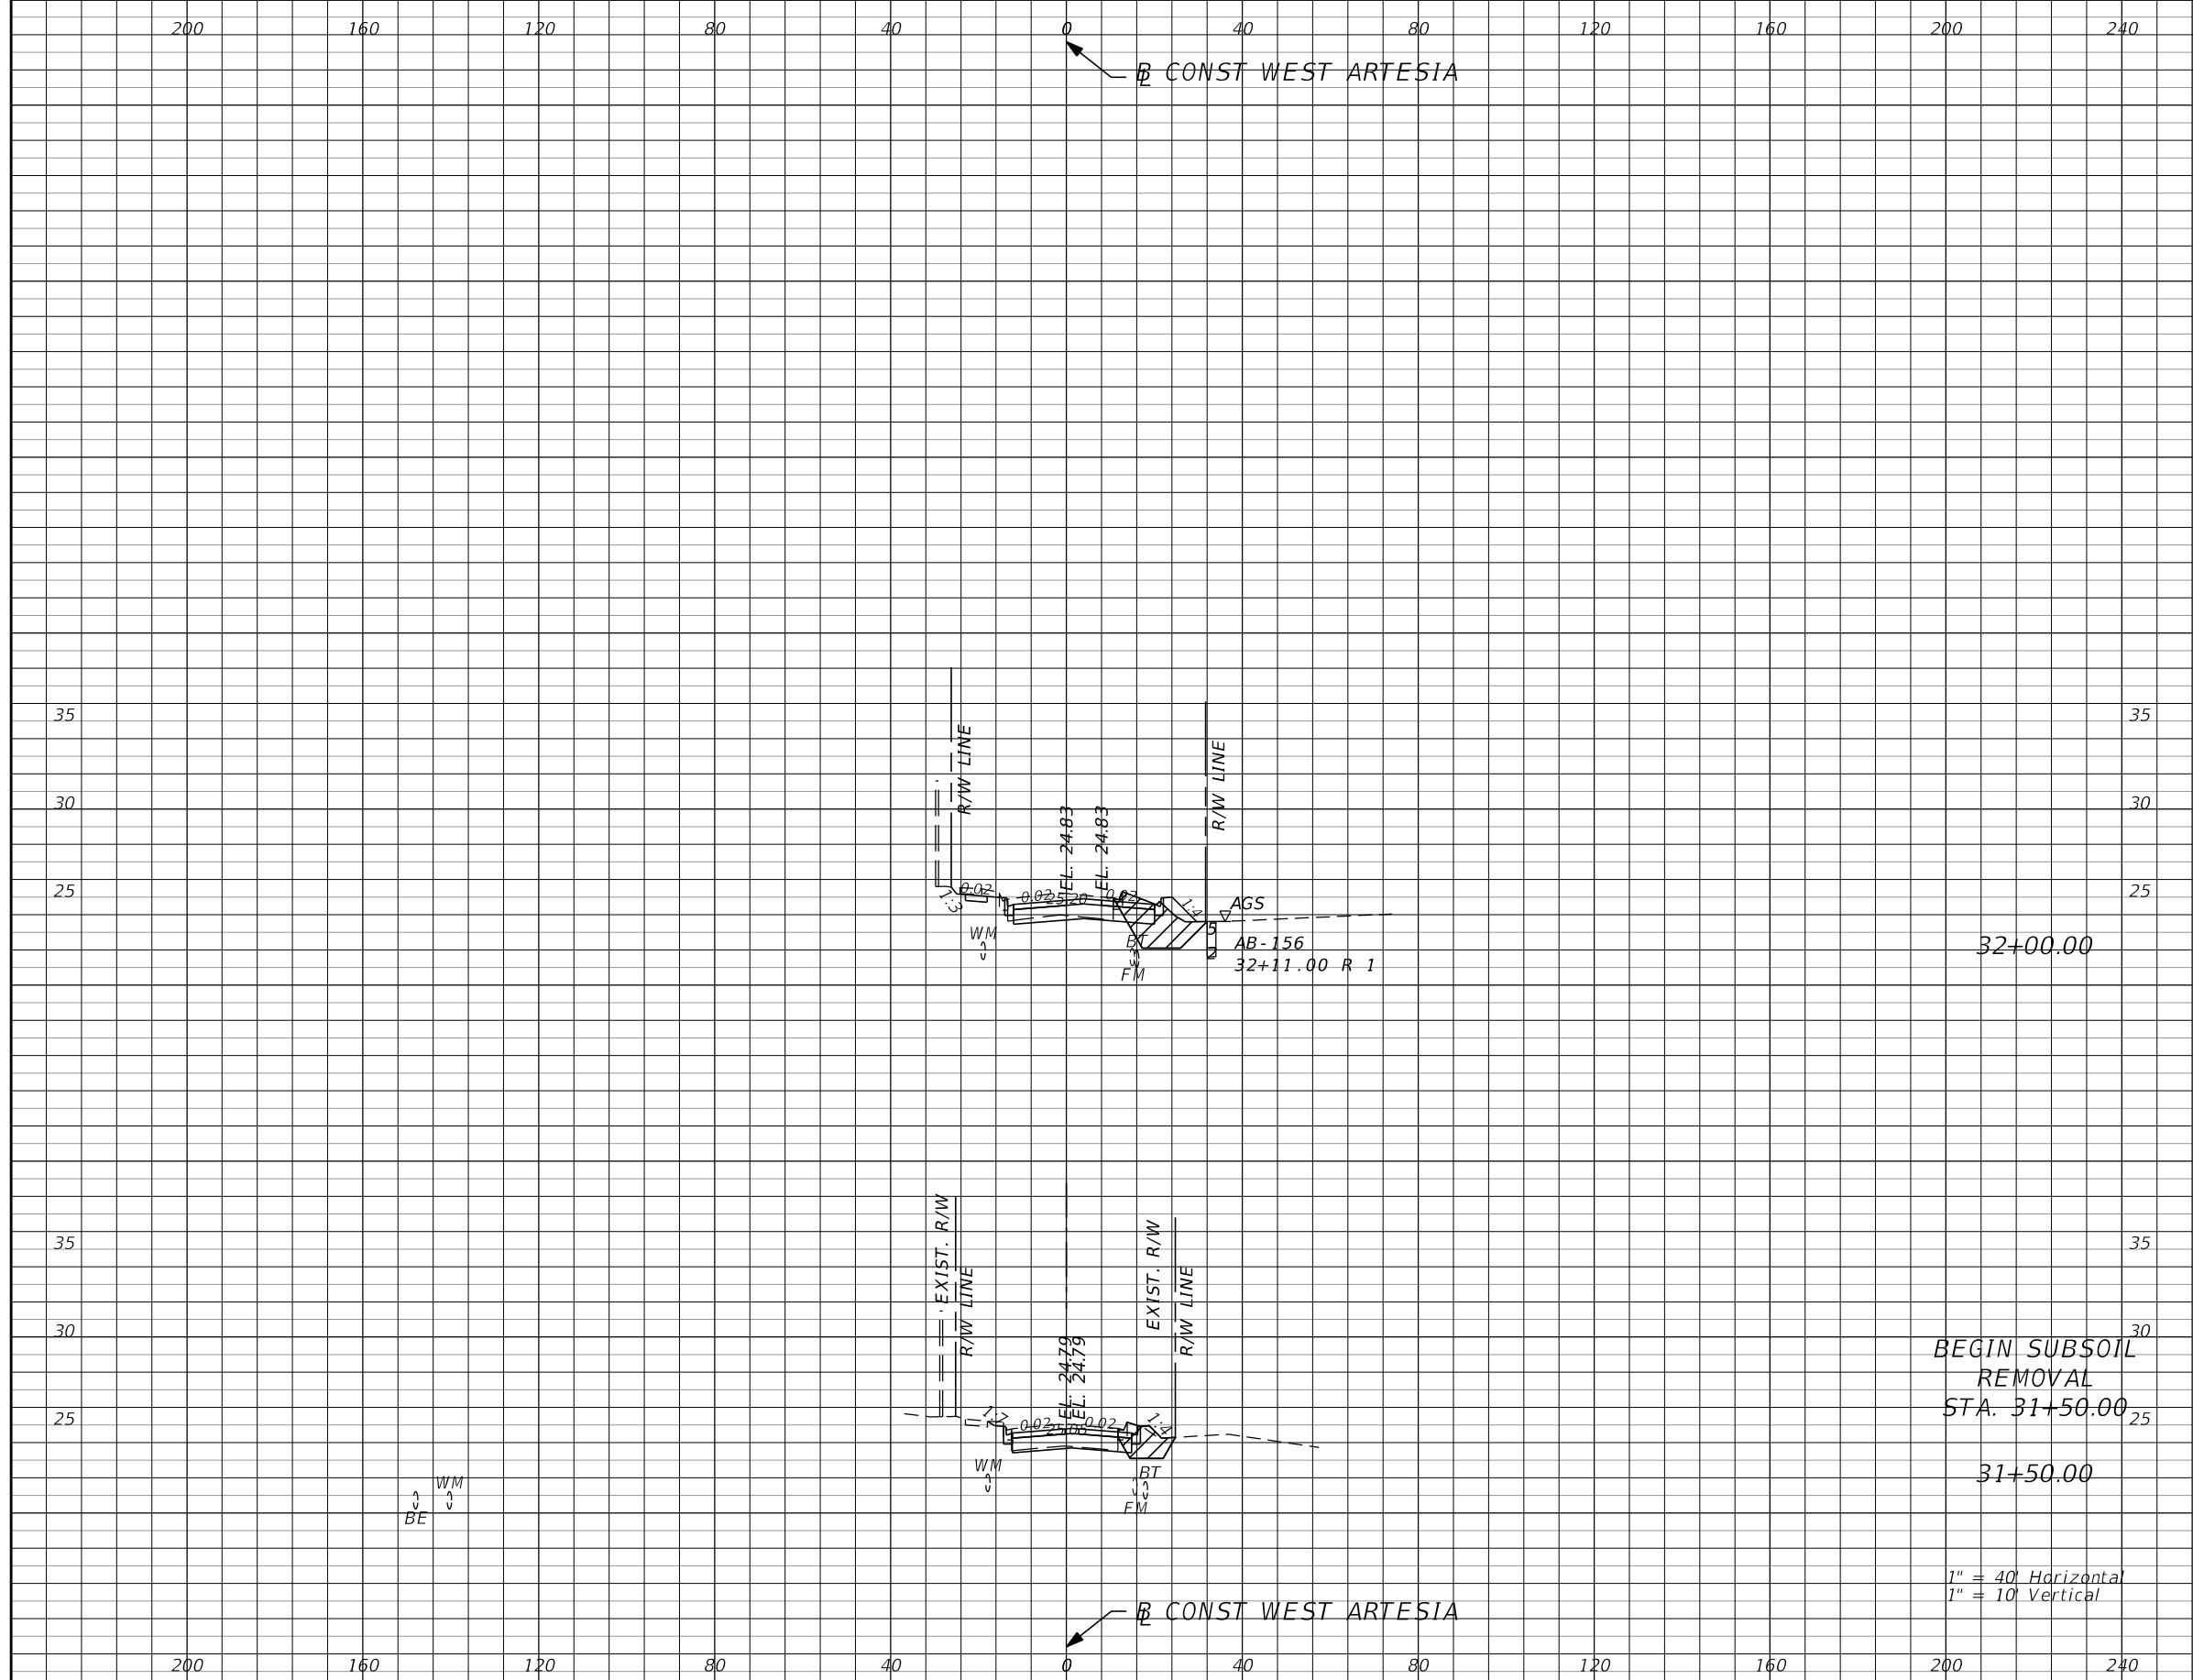

Subsoil Exc.		Regular Exc.		Embankment	
A	V	A	V	A	V

REVISIONS			
DATE	DESCRIPTION	DATE	DESCRIPTION
			PRELIMINARY

AECOM TECHNICAL SERVICES, Inc.
 150 North Orange Avenue
 Suite 200
 Orlando, FL. 32801
 Goran Duvnjak, P.E. No. 84141

STATE OF FLORIDA
 DEPARTMENT OF TRANSPORTATION

ROAD NO.	COUNTY	CIP #	FINANCIAL PROJECT ID
SR 434	SEMINOLE	01785145	446491-1-38-01


WEST ARTESIA
CROSS SECTIONS

SHEET NO. **249**


200 160 120 80 40 0 40 80 120 160 200 240

CONST WEST ARTESIA

Subsoil Exc.		Regular Exc.		Embankment	
A	V	A	V	A	V

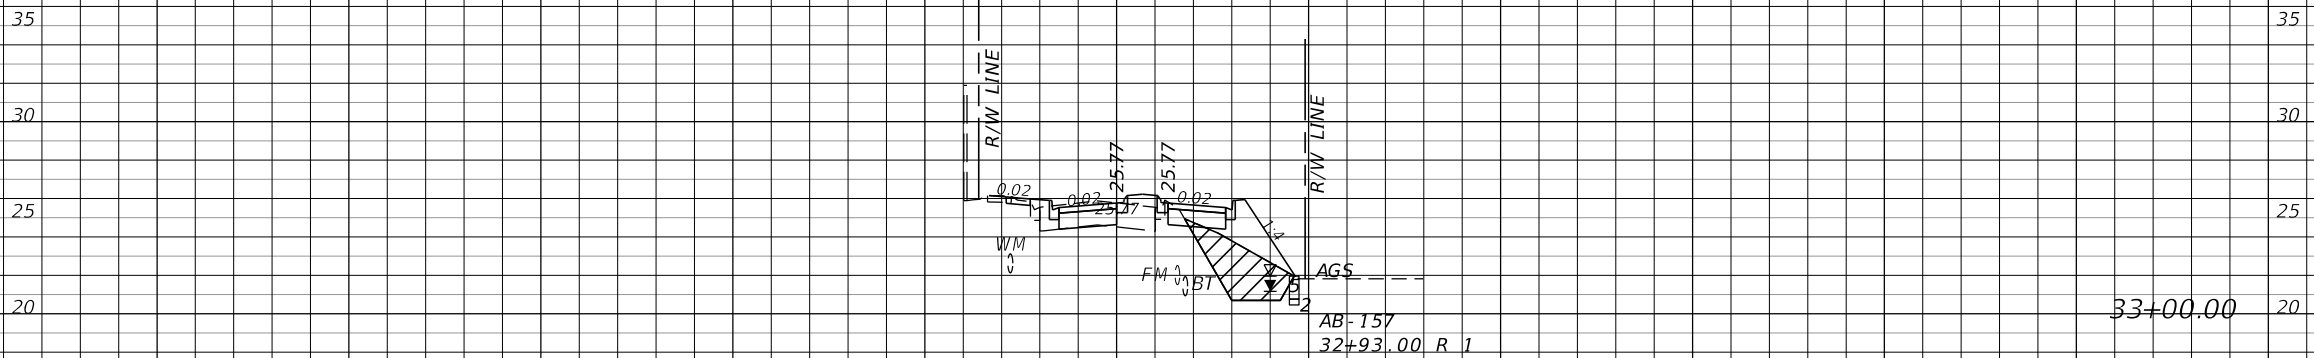

33+00.00

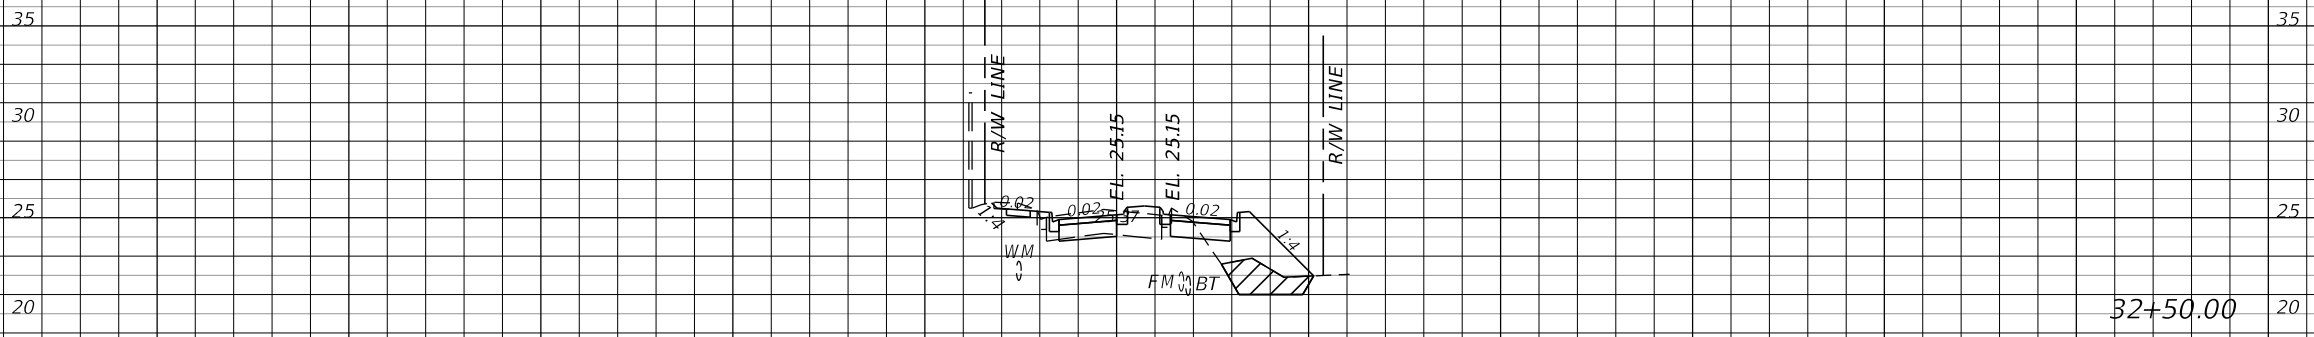

32+50.00

1" = 40' Horizontal
1" = 10' Vertical

CONST WEST ARTESIA

200 160 120 80 40 0 40 80 120 160 200 240


REVISIONS	
DATE	DESCRIPTION
	PRELIMINARY

AECOM TECHNICAL SERVICES, Inc.
150 North Orange Avenue
Suite 200
Orlando, FL. 32801
Goran Duvnjak, P.E. No. 84141

STATE OF FLORIDA DEPARTMENT OF TRANSPORTATION			
ROAD NO.	COUNTY	CIP #	FINANCIAL PROJECT ID
SR 434	SEMINOLE	01785145	446491-1-38-01

**WEST ARTESIA
CROSS SECTIONS**

SHEET NO.
250

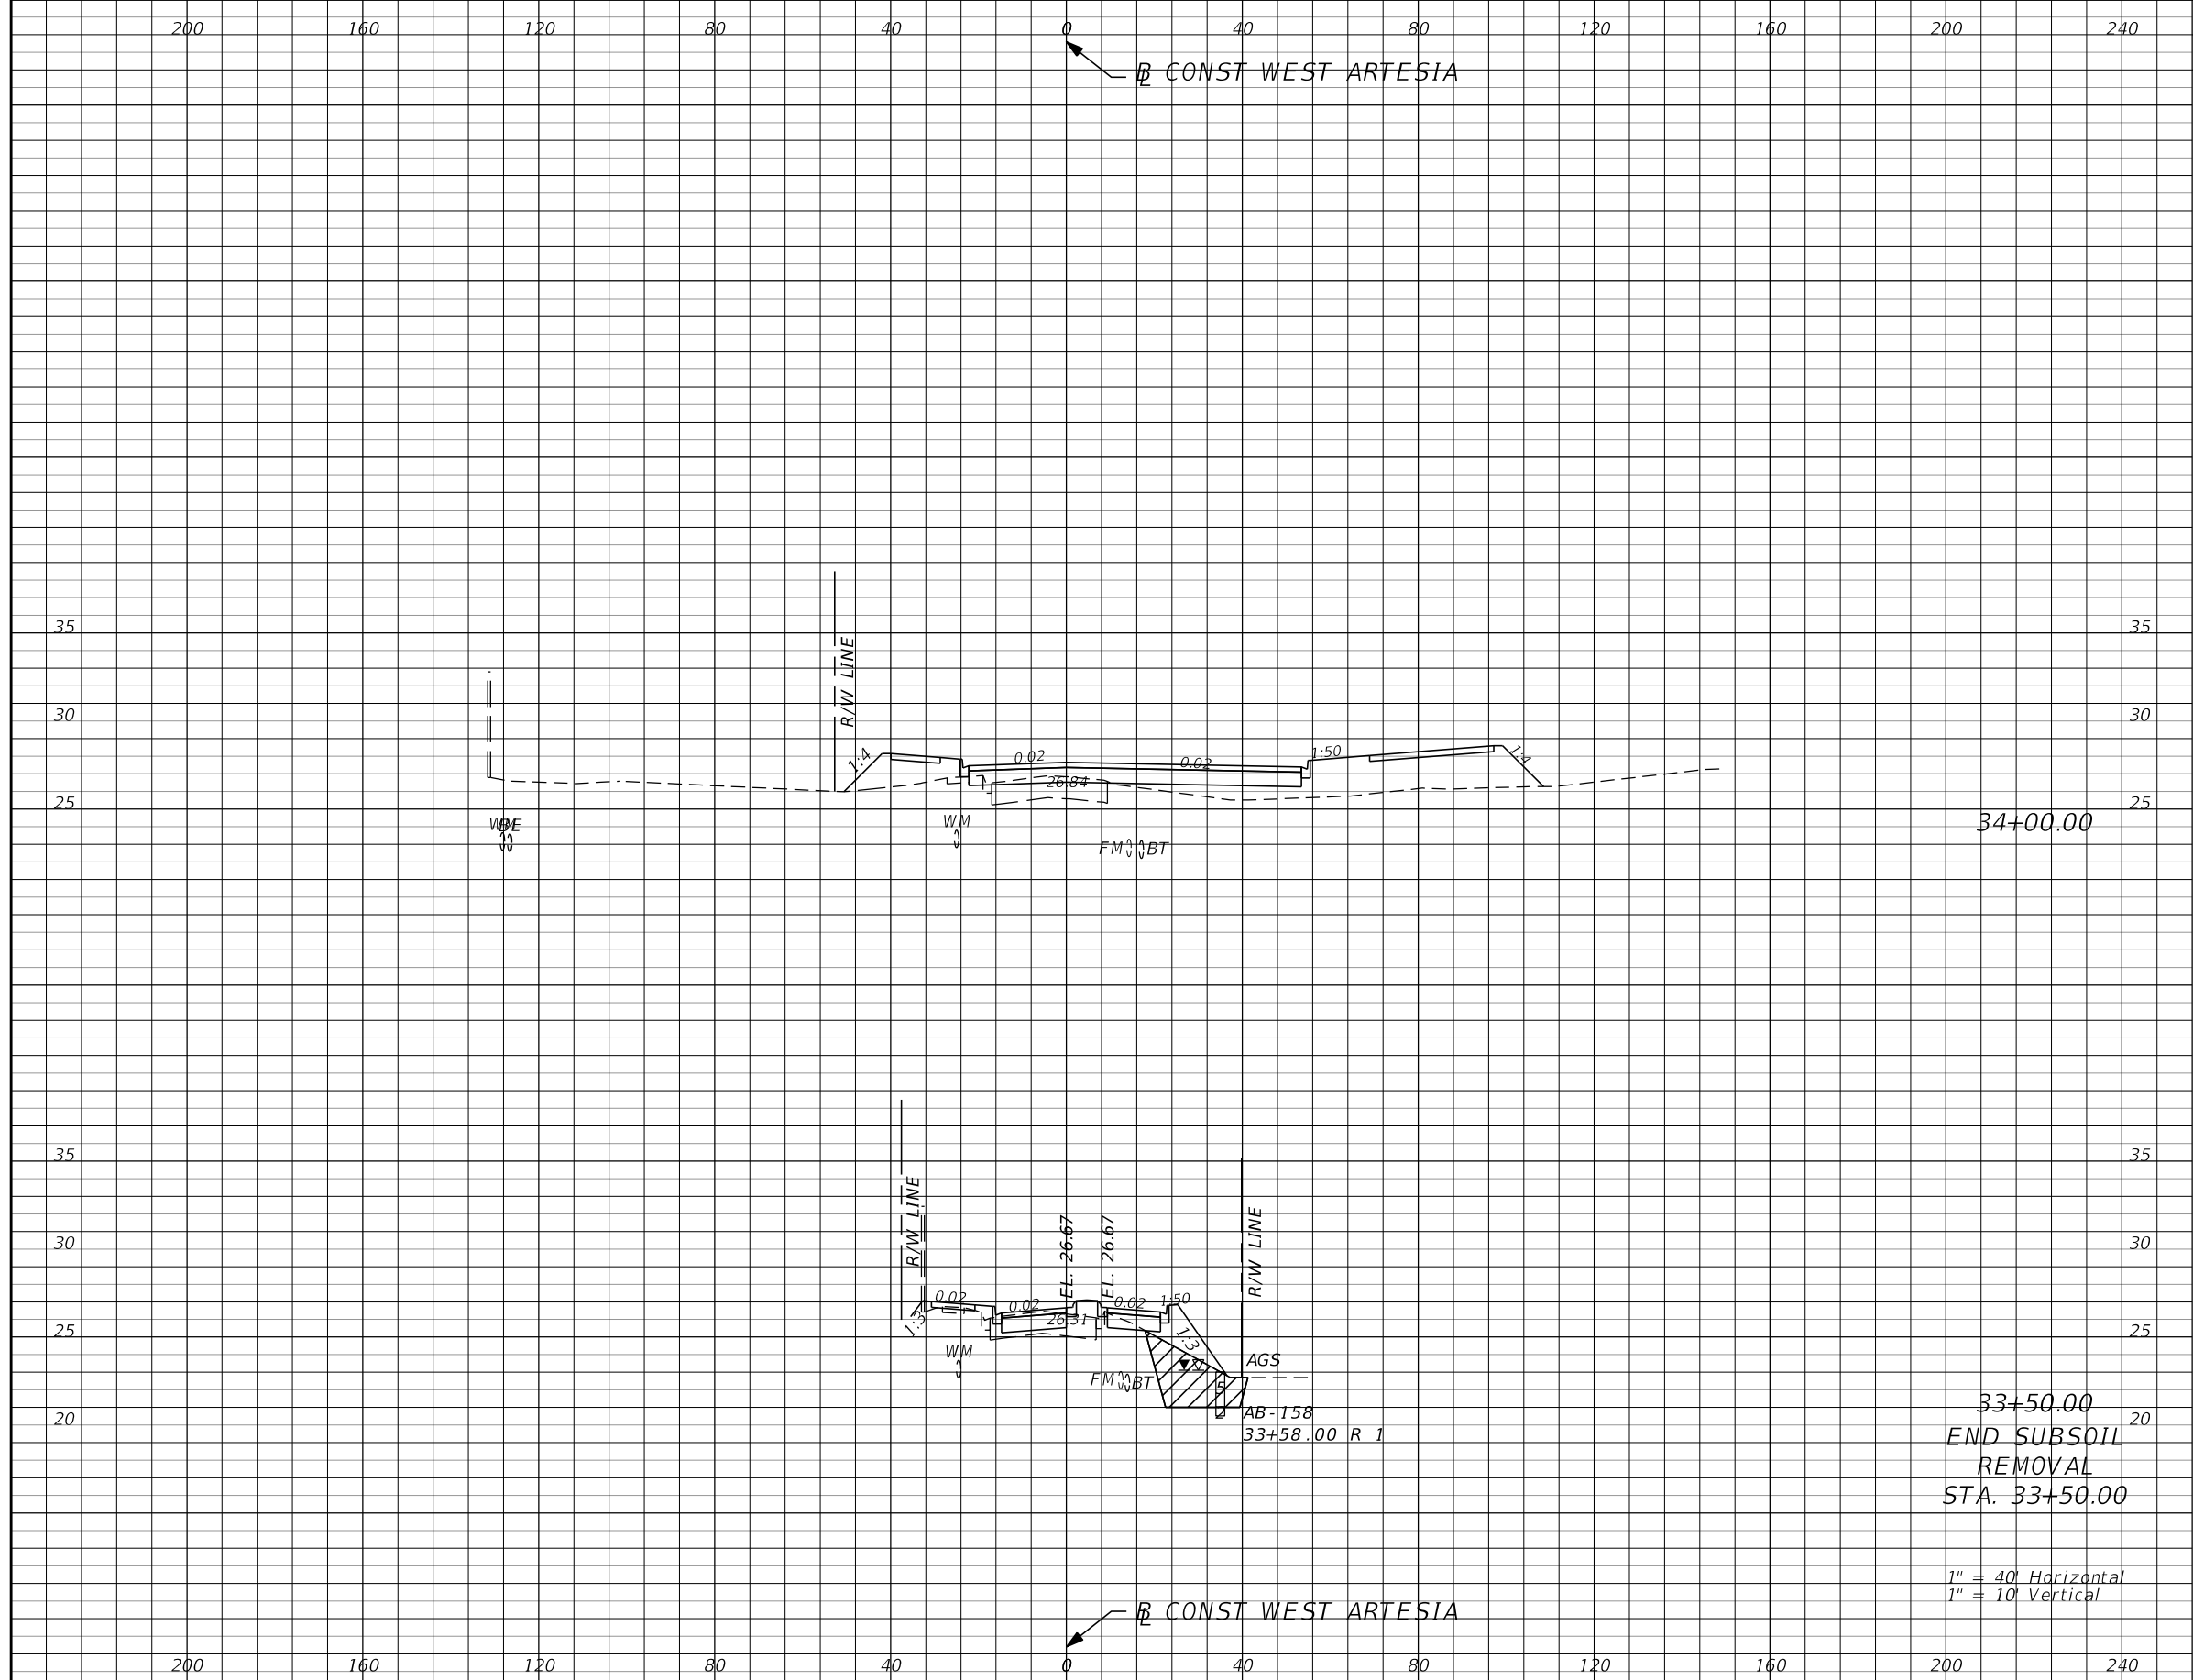

Subsoil Exc.		Regular Exc.		Embankment	
A	V	A	V	A	V

33+50.00
 END SUBSOIL
 REMOVAL
 STA. 33+50.00

1" = 40' Horizontal
 1" = 10' Vertical

REVISIONS			
DATE	DESCRIPTION	DATE	DESCRIPTION
			PRELIMINARY

AECOM TECHNICAL SERVICES, Inc.
 150 North Orange Avenue
 Suite 200
 Orlando, FL. 32801
 Goran Duvnjak, P.E. No. 84141

STATE OF FLORIDA DEPARTMENT OF TRANSPORTATION			
ROAD NO.	COUNTY	CIP #	FINANCIAL PROJECT ID
SR 434	SEMINOLE	01785145	446491-1-38-01

**WEST ARTESIA
 CROSS SECTIONS**

SHEET
 NO.
251

200 160 120 80 40 0 40 80 120 160 200 240


Subsoil Exc. Regular Exc. Embankment
A V A V A V

CONST EAST ARTESIA

35 35

30 30


25 25 41+00.00

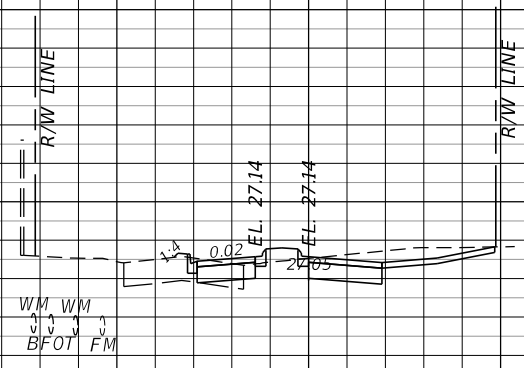

35 35

30 30

25 25 40+60.00

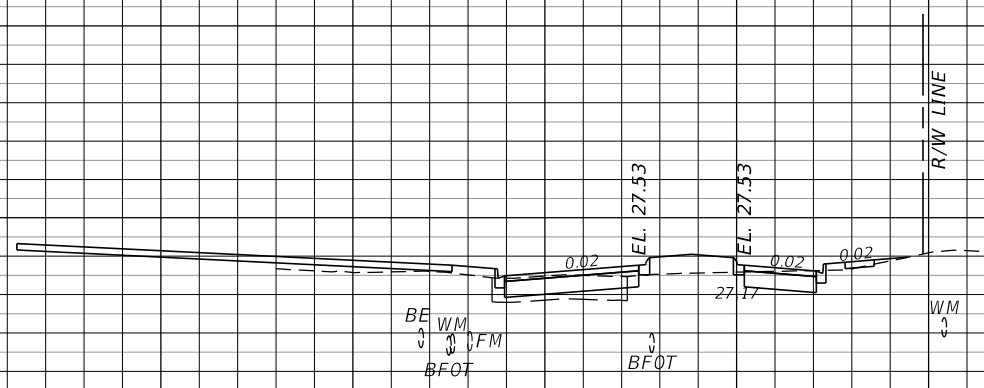

1" = 40' Horizontal
1" = 10' Vertical

CONST EAST ARTESIA

200 160 120 80 40 0 40 80 120 160 200 240


REVISIONS	
DATE	DESCRIPTION
	PRELIMINARY

AECOM TECHNICAL SERVICES, Inc.
150 North Orange Avenue
Suite 200
Orlando, FL. 32801
Goran Duvnjak, P.E. No. 84141

STATE OF FLORIDA DEPARTMENT OF TRANSPORTATION			
ROAD NO.	COUNTY	CIP #	FINANCIAL PROJECT ID
SR 434	SEMINOLE	01785145	446491-1-38-01

**EAST ARTESIA
CROSS SECTIONS**

SHEET NO.
252

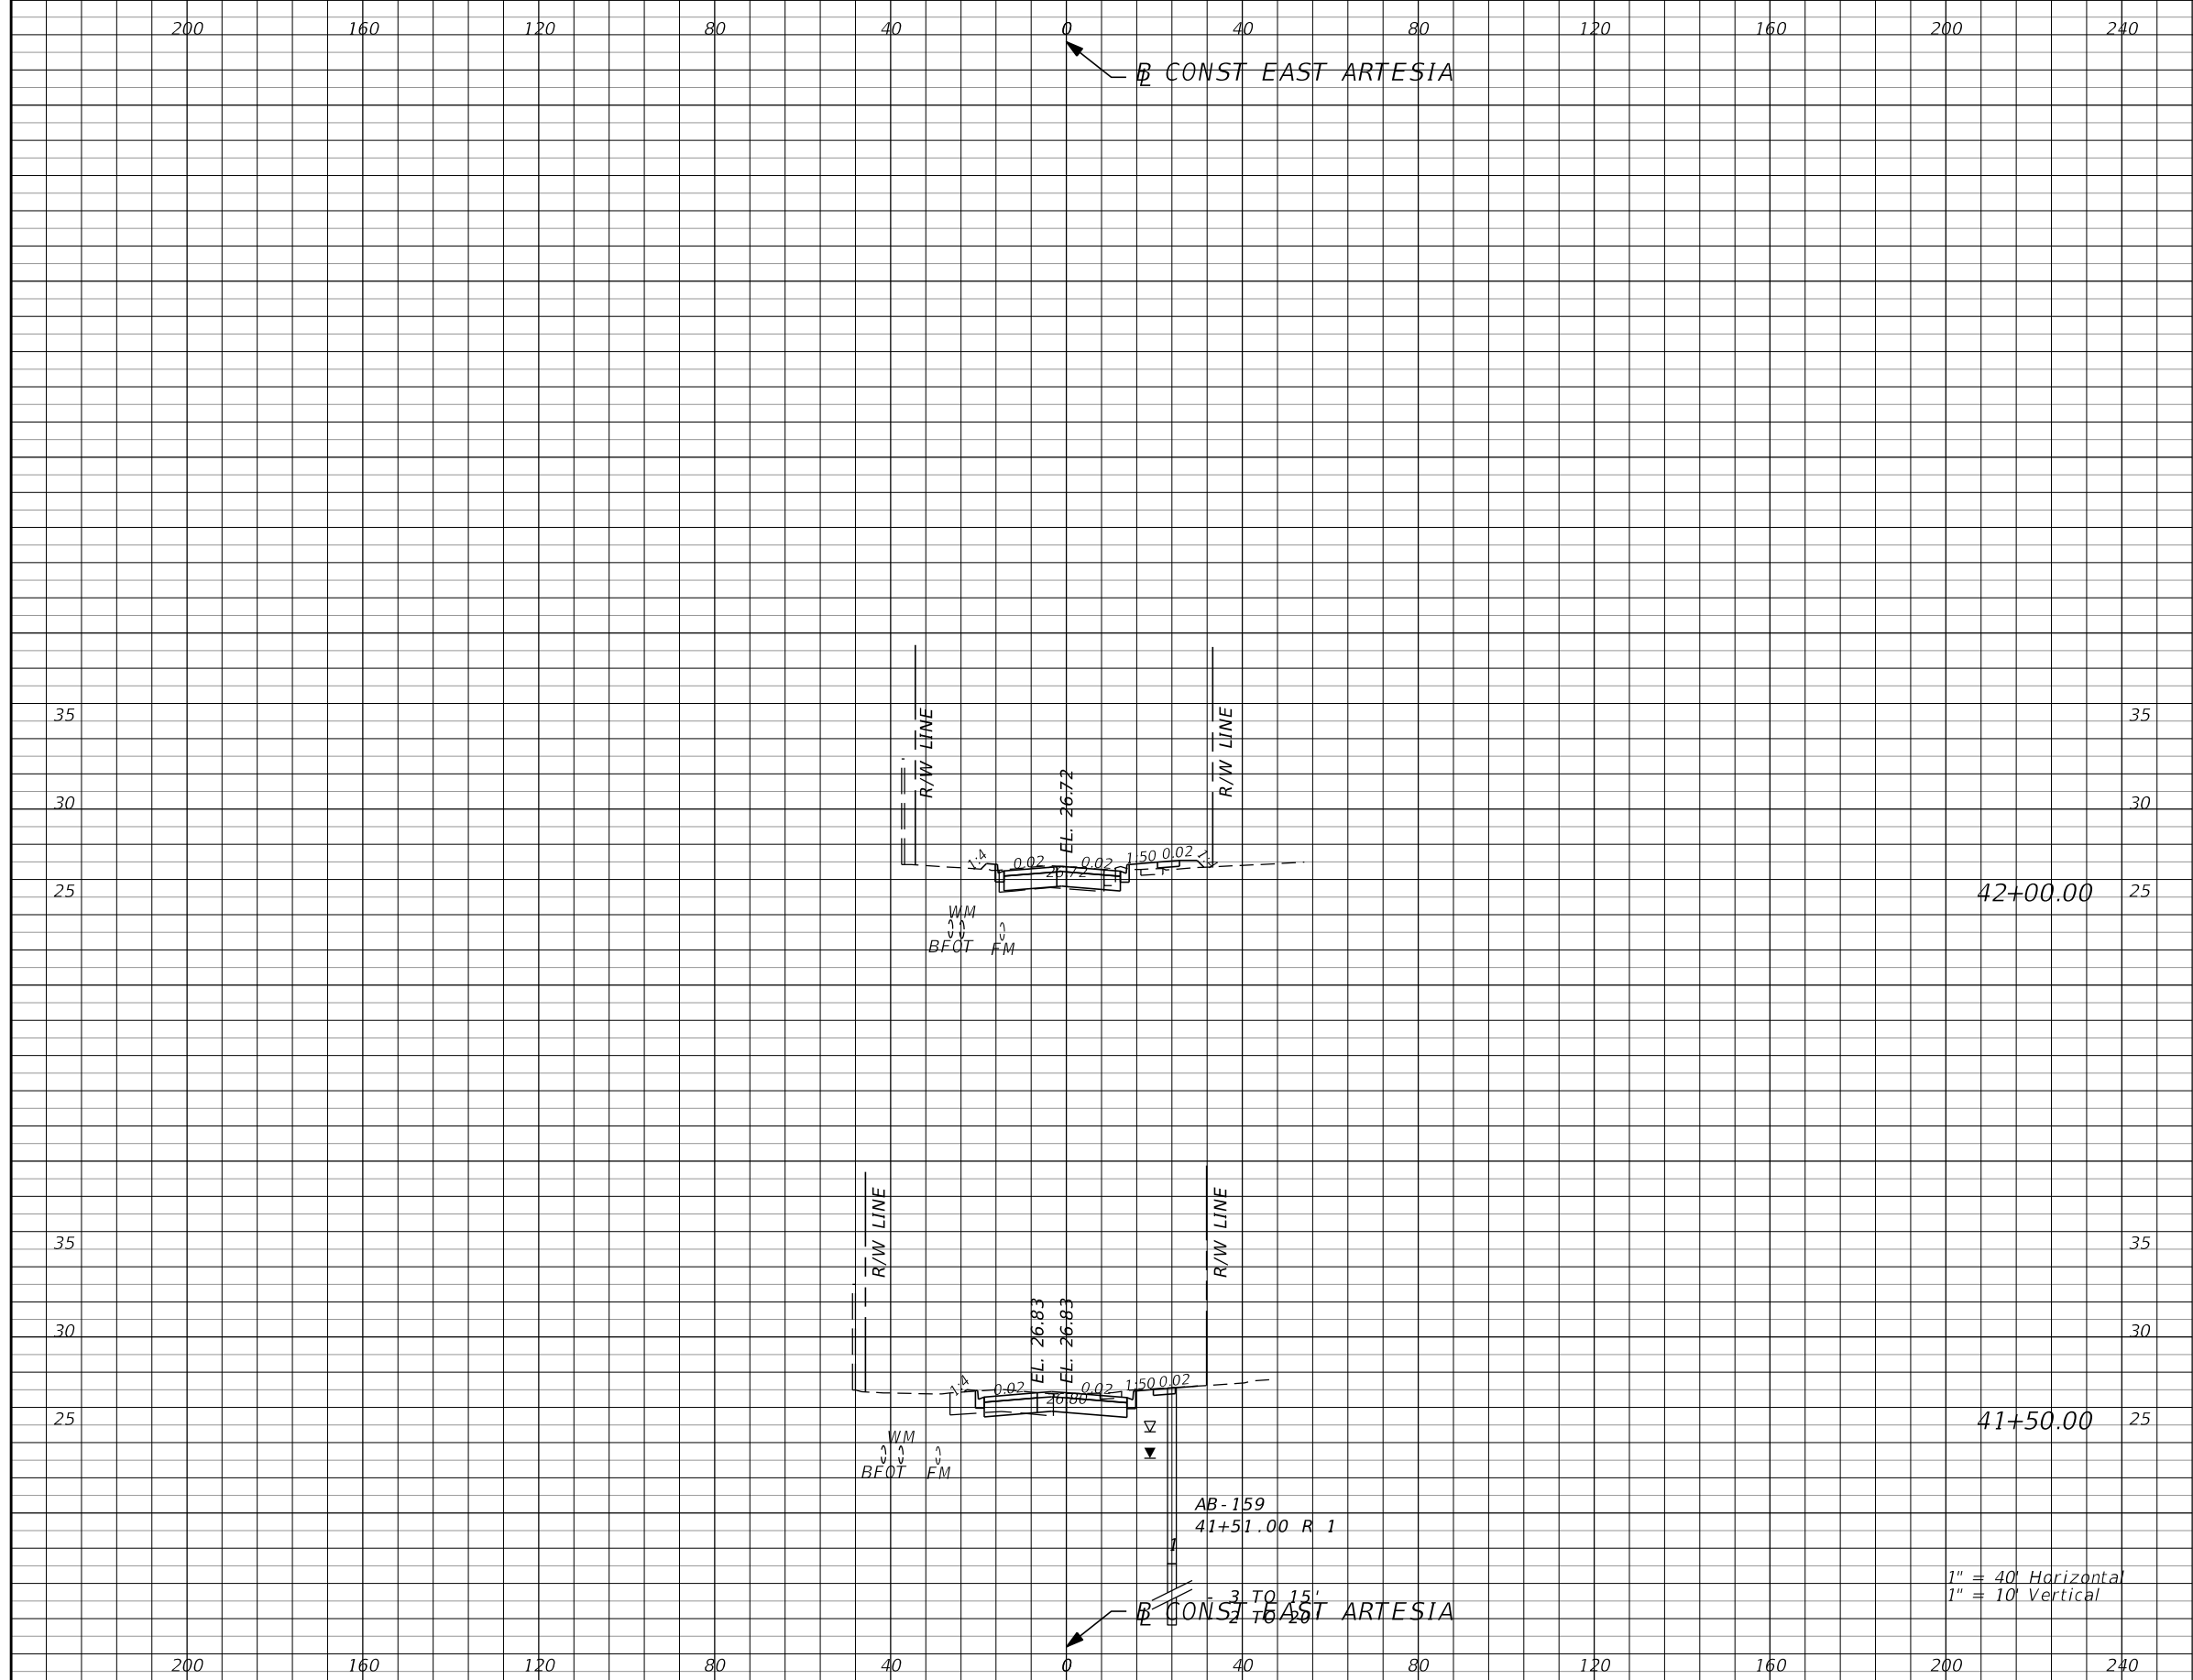

Subsoil Exc.		Regular Exc.		Embankment	
A	V	A	V	A	V

1" = 40' Horizontal
1" = 10' Vertical


REVISIONS			
DATE	DESCRIPTION	DATE	DESCRIPTION
			PRELIMINARY

AECOM TECHNICAL SERVICES, Inc.
150 North Orange Avenue
Suite 200
Orlando, FL. 32801
Goran Duvnjak, P.E. No. 84141

STATE OF FLORIDA DEPARTMENT OF TRANSPORTATION			
ROAD NO.	COUNTY	CIP #	FINANCIAL PROJECT ID
SR 434	SEMINOLE	01785145	446491-1-38-01

**EAST ARTESIA
CROSS SECTIONS**

SHEET NO.
253

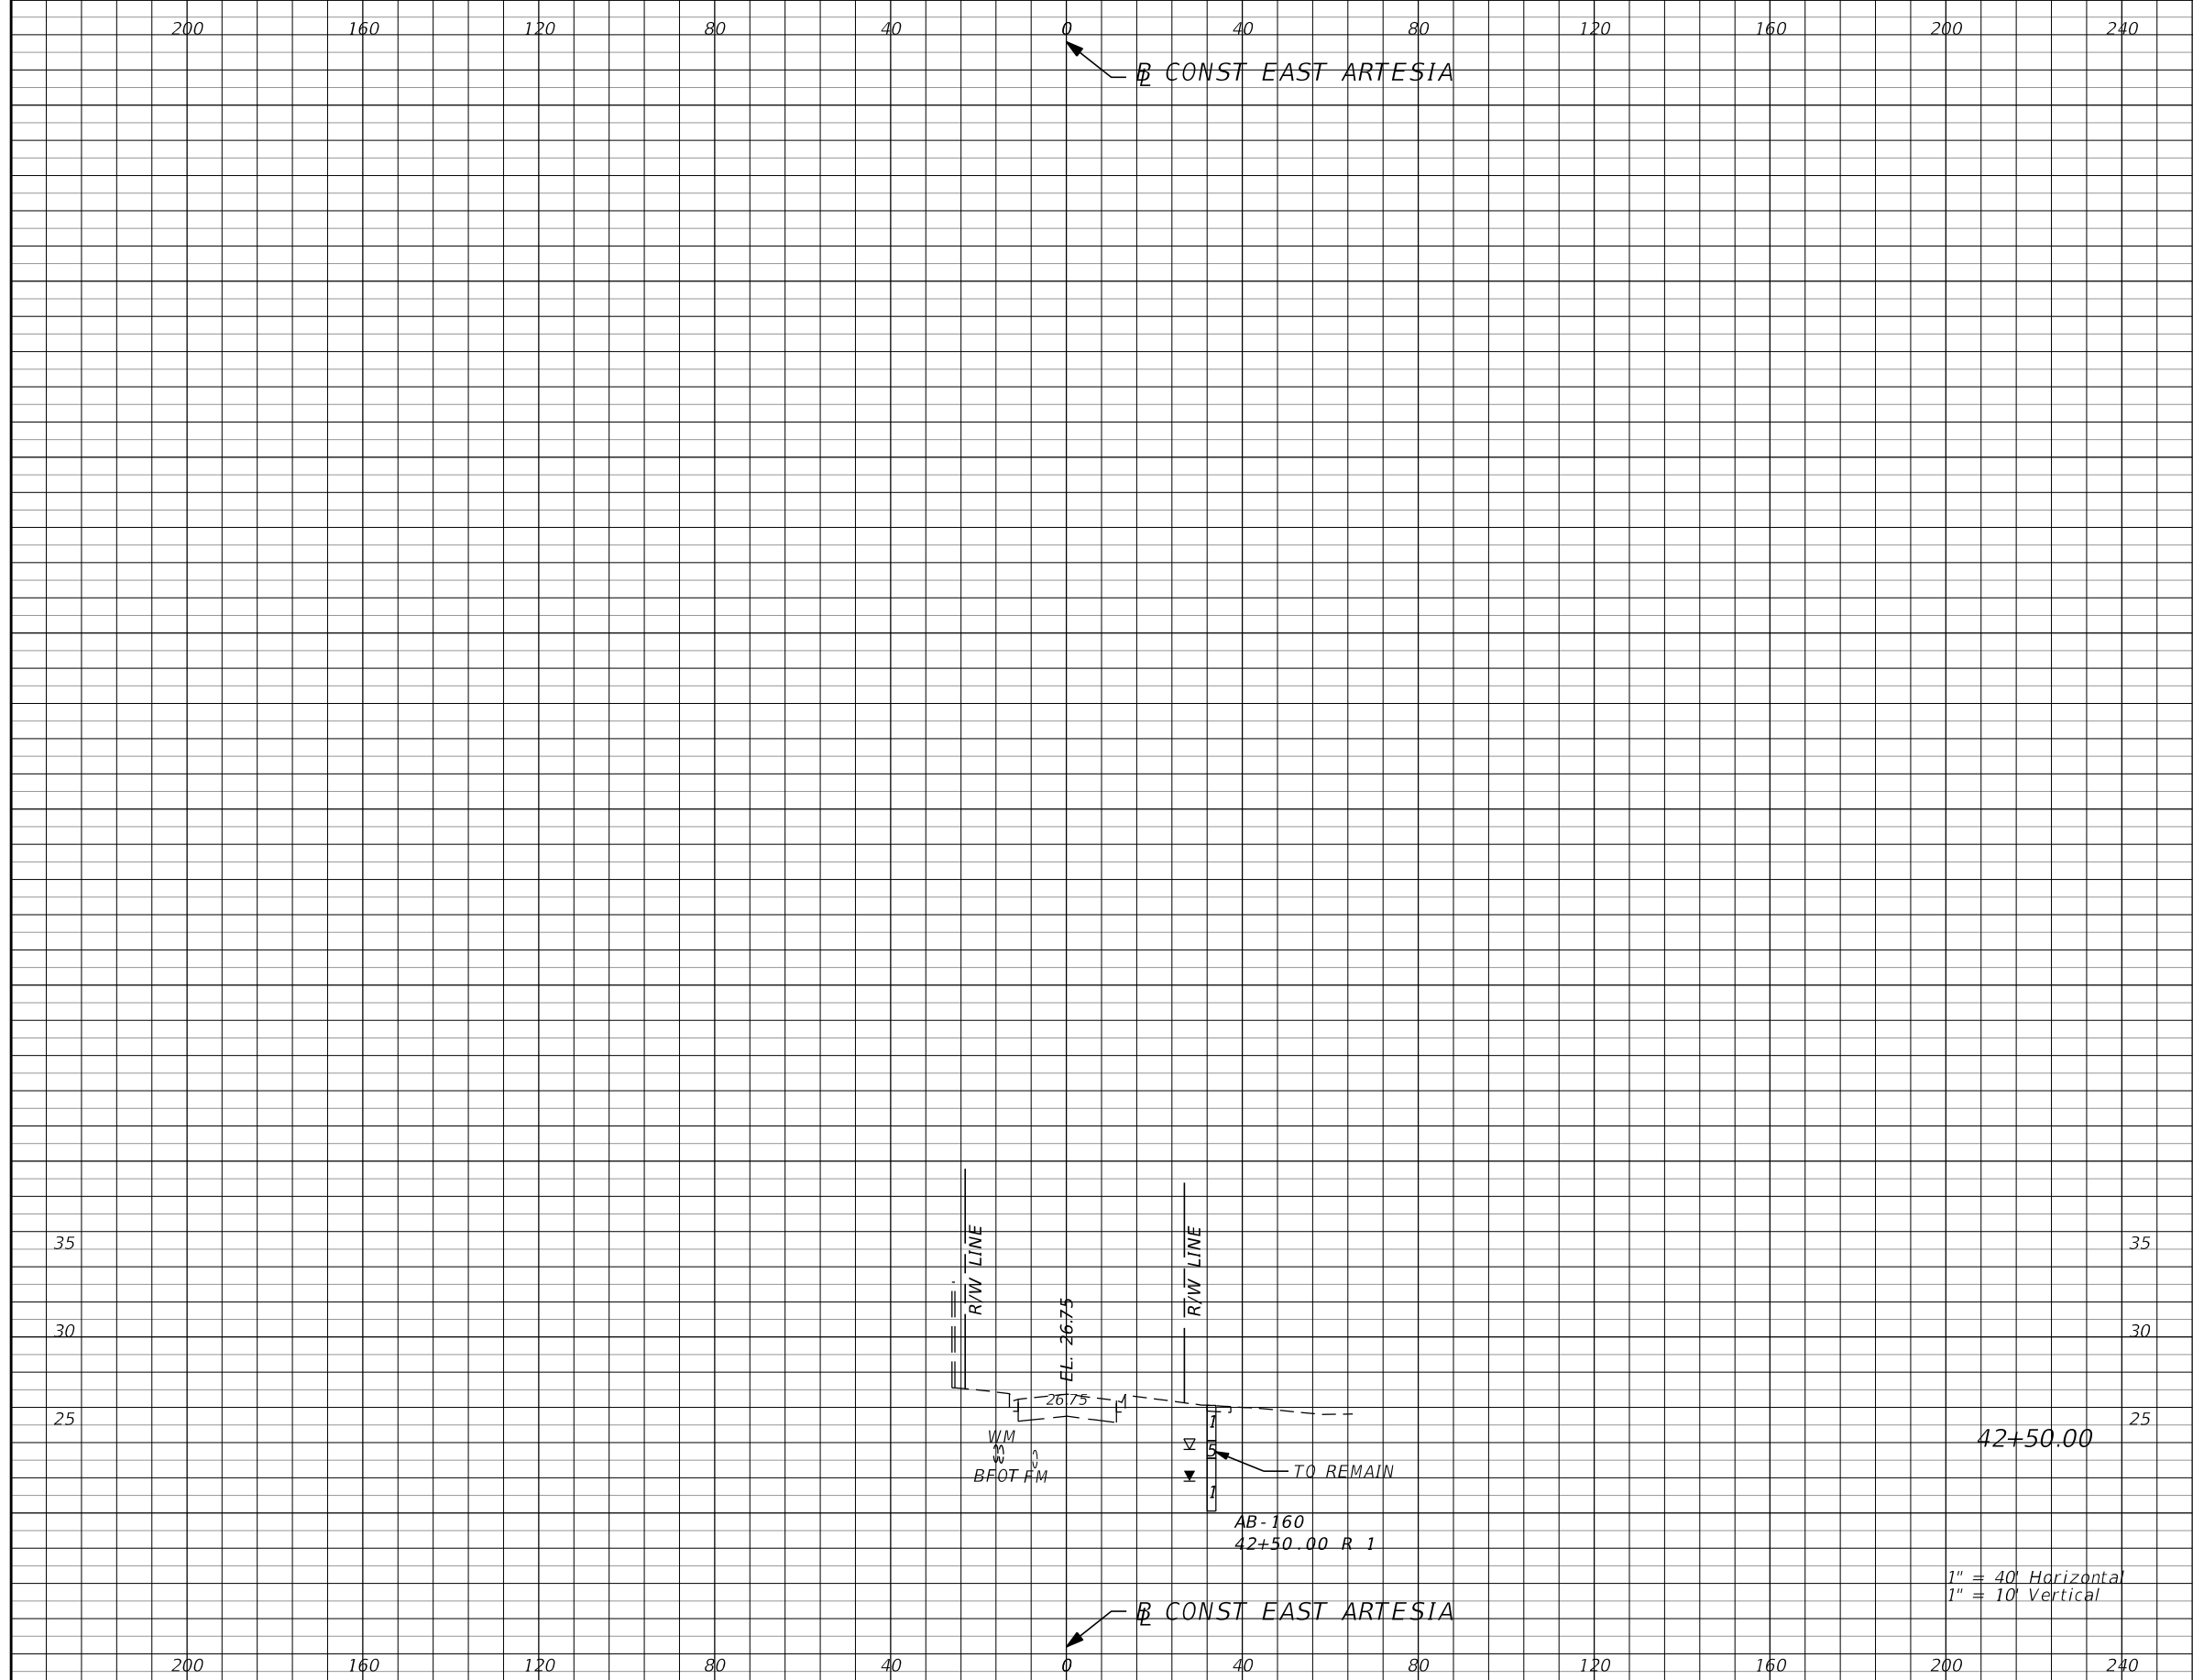

Subsoil Exc.		Regular Exc.		Embankment	
A	V	A	V	A	V

REVISIONS			
DATE	DESCRIPTION	DATE	DESCRIPTION
			PRELIMINARY

AECOM TECHNICAL SERVICES, Inc.
 150 North Orange Avenue
 Suite 200
 Orlando, FL. 32801
 Goran Duvnjak, P.E. No. 84141


STATE OF FLORIDA DEPARTMENT OF TRANSPORTATION			
ROAD NO.	COUNTY	CIP #	FINANCIAL PROJECT ID
SR 434	SEMINOLE	01785145	446491-1-38-01

**EAST ARTESIA
CROSS SECTIONS**

SHEET NO.
254

TEMPORARY TRAFFIC CONTROL GENERAL NOTES:

1. TRAFFIC SHALL BE MAINTAINED IN ACCORDANCE WITH FDOT ROADWAY AND TRAFFIC DESIGN STANDARDS, INDEX 102 SERIES.
2. THE POSTED SPEED OF 35 MPH ON SR 434 SHALL BE MAINTAINED DURING CONSTRUCTION. POSTED SPEED OF 25 MPH SHALL BE MAINTAINED FOR ALL SIDE STREETS UNDER CONSTRUCTION CONNECTING TO SR 434.
3. NO SINGLE LANE CLOSURES ARE ALLOWED BETWEEN THE HOURS OF 6:30 AM TO 9:30 PM ALONG SR 434, LANE(S) MAY BE CLOSED DURING ACTIVE WORK PERIOD.
4. THESE PLANS PRESCRIBE A SEQUENCE OF CONSTRUCTION THAT DEFINES ACTIVITIES WITHIN EACH PHASE. PROPOSED WORK IN ANY PHASE MAY BE CONSTRUCTED CONCURRENTLY.
5. ARROWS SHOWN IN THESE PLANS DENOTE DIRECTION AND NUMBER OF LANES ONLY AND DO NOT INDICATE PAVEMENT MARKINGS.
6. TEMPORARY PAVEMENT SHALL BE 2" TYPE SP-C STRUCTURAL COARSE AND OPTIONAL BASE GROUP 04 ON TOP OF STABILIZED EARTH.
7. ALL TEMPORARY BARRIER WALLS SHALL BE A SET MINIMUM OF 2' FROM TRAVEL LANE UNLESS SHOWN OTHERWISE ON THE PLANS.
8. THE CONTRACTOR SHALL CONSTRUCT TEMPORARY PAVEMENT DURING LAND CLOSURE HOURS AT NIGHT, UNLESS SHOWN OTHERWISE ON THE PLANS.
9. THE CONTRACTOR SHALL MAINTAIN DRAINAGE DURING CONSTRUCTION AT ALL TIMES USING EXISTING, PROPOSED AND TEMPORARY DRAINAGE SYSTEMS. THE COST OF FURNISHING AND IN STALING THE TEMPORARY DRAINAGE SYSTEMS SHALL BE INCLUDES IN PAY ITEM 102-1.
10. DRAINAGE FACILITIES, INCLUDING PONDS AND POND OUTFALLS, SHALL BE CONSTRUCTED PRIOR TO THE CONSTRUCTION OF ANY TRIBUTARY FACILITIES.
11. TEMPORARY SIGNALS WILL BE REQUIRED FOR SR 434 / HAMMOCK LN ROUNDABOUT AND SR 434. TIMING FOR THE SIGNALS WILL BE PROVIDED BY SEMINOLE COUNTY. DESIGN OF TEMPORARY POLES WILL BE THE RESPONSIBILITY OF THE CONTRACTOR. THE COST WILL BE INCLUDED IN THE PAY ITEM 102-104- TEMPORARY TRAFFIC CONTROL SIGNAL.
12. TEMPORARY DETECTION WILL BE REQUIRED. COST WILL BE INCLUDED IN PAYITEM 102-107, TEMPORARY TRAFFIC DETECTION.
13. LUMP SUM MOT PAY ITEM 102-1 INCLUDES TEMPORARY FILL, OPTIONAL BASE GROUP 04, SUPERPAVE TEMP PAVT, COMMERCIAL MATERIAL, TYPE "F" CURB AND GUTTER, MISC ASPH PAVT, 18" PIPE, PARTIAL DITCH BOTTOM INLETS, TYPE F, TEMP STRUCTURE CAP AND TEMP MASONRY PIPE PLUGS.
14. PEDESTRIAN CONTROL SHALL BE MAINTAINED ON ONE SIDE OF THE ROAD AT ALL TIMES. IF UNABLE TO DO SO, THE CONTRACTOR SHALL PROVIDE TEMPORARY WALKWAYS, BOARDWALKS AND/PR TEMPORARY CONCRETE SIDEWALKS.
15. STAMPED ASPHALT INSTALLATION SHALL BE PERFORMED DURING THE ALLOWABLE LANE CLOSURE HOURS AT NIGHT IN ORDER TO COMPLY WITH CURE TIME RESTRICTIONS PER TECHNICAL SPECIAL PROVISIONS.
16. IN TRANSITION AREAS AND AT THE SR 434 / HAMMOCK LN INTERSECTION, THE CONTRACTOR SHALL APPLY A THIN OVERLAY OF FINE GRADED SUPERPAVE 9.5 (LEVEL C) WITH A MINIMUM THICKNESS OF 3/4". THIS THIN OVERLAY IS INTENDED TO ELIMINATE CONFLICTING PAVEMENT MARKINGS IN TRAFFIC TRANSITION AREAS AND IS TO BE PLACED IMMEDIATELY PRIOR TO SHIFTING TRAFFIC TO THE SUBSEQUENT PHASE. IF THE THIN OVERLAY IS PLACED ON EXISTING PAVEMENT WHICH IS TO BE LATER MILLED, THE ACTUAL MILLING DEPTH IN THE THIN OVERLAY AREA IS TO BE THE PLAN DEPTH PLUS THE DEPTH OF THE THIN OVERLAY. IF THE THIN OVERLAY IS ON A NEWLY CONSTRUCTED PAVEMENT, IT IS TO BE REMOVED PRIOR TO THE PLACEMENT OF THE NEXT ASPHALT LAYER. THE COST OF THE THIN OVERLAY INSTALLATION, REMOVAL AND ANY REQUIRED REMOVABLE PAVEMENT MARKINGS IS TO BE PAID FOR UNDER PAY ITEM 102-1 MAINTENANCE OF TRAFFIC - LUMP SUM.
17. PROJECT INFORMATION SIGNS ARE REQUIRED AND ARE TO BE PAID FOR UNDER PAY ITEM 102-1 MAINTENANCE OF TRAFFIC - LUMP SUM. PROJECT INFORMATION TO BE INCLUDED ON THE SIGN WILL BE ESTABLISHED AT THE PRECONSTRUCTION CONFERENCE.
18. THE INTERSECTION OF 434 / MACTAVANDASH DR ROUNDABOUT / ARTESIA ST ROUNDABOUT SHALL BE CONSTRUCTED DURING PERMITTED LANE CLOSURE HOURS OR BY A DETOUR DESIGNED AND/OR APPROVED BY THE EOR. THE CONTRACTOR MAY OVERBUILD THIS AREA IN LIEU OF NEW CONSTRUCTION WITHOUT ANY ADDITIONAL COST.
19. THE CONTRACTOR SHALL CONTACT SEMINOLE COUNTY ONE (1)WEEK PRIOR TO THE START OF ANY PHASE OF WORK TO REQUEST STREET, LAND OR SIDEWALK CLOSURE AUTHORIZATION.
20. LOCAL RESIDENTIAL/ BUSINESS ACCESS SHALL BE MAINTAINED AT ALL TIMES.
21. THE CONTRACTOR SHALL NOTIFY THE SEMINOLE COUNTY SCHOOL BOARD ONE (1) WEEK IN ADVANCE OF THE START OF ANY PHASE OF CONSTRUCTION TO COORDINATE SCHOOL BUS RE-ROUTING.
22. THE CONTRACTOR SHALL BE RESPONSIBLE FOR MAINTAINING THE EXISTING LIGHTING SYSTEM IN ALL AREAS CURRENTLY LIGHTED, OR PROVIDE A TEMPORARY LIGHTING SYSTEM WITH EQUIVALENT LIGHTING LEVELS AND CRITERIA UNTIL THE PROPOSED LIGHTING SYSTEM IS FULLY OPERATIONAL AND IN SERVICE. CONTRACTOR WILL BE RESPONSIBLE TO PROVIDE POWER TO ANY TEMPORARY LIGHTING SYSTEM. THE CONTRACTOR SHALL CONTACT PROGRESS ENERGY (DOUG REED 407-359-4447) FOR SERVICE POINTS IF REQUIRED.
23. PIPE CONSTRUCTION ACROSS DRIVEWAYS AND SIDESTREETS SHALL BE FACILITATED BY USE OF FLAGGING OPERATIONS PER STANDARD PLANS INDEX 102-600.

REVISIONS				AECOM TECHNICAL SERVICES, Inc. 150 North Orange Avenue Suite 200 Orlando, FL. 32801 Goran Duvnjak, P.E. No. 84141	STATE OF FLORIDA DEPARTMENT OF TRANSPORTATION 				TEMPORARY TRAFFIC CONTROL GENERAL NOTES	SHEET NO.
DATE	DESCRIPTION	DATE	DESCRIPTION		ROAD NO.	COUNTY	CIP #	FINANCIAL PROJECT ID		
			PRELIMINARY			SR 434	SEMINOLE	01785145		446491-1-38-01

SR 434 PRE CONSTRUCTION NOTES

- SHIFT TRAFFIC AS SHOWN IN PLANS.
- MAINTAIN TRAFFIC ALONG EXISTING SR 434 EXCEPT WHERE SHOWN OTHERWISE IN PLANS.
- CONSTRUCT PORTION OF THE FINAL SHARED-USE PATH ALONG SOUTH SIDE BETWEEN JETTA POINT AND PALM DRIVE.
- CONSTRUCT PORTION OF THE FINL SIDEWALK ALONG THE NORTH SIDE BETWEEN PALM DRIVE AND MACTAVANDASH DR. ROUNDABOUT.
- CONSTRUCT DRIVEWAY AT STA. 731+40.00.
- CONSTRUCT TEMPORARY PAVEMENT ON SR 434, REMOVE EXISTING CURB AND GUTTER ALONG EB SR 434 AS SHOWN.
- CONSTRUCT POND 250 AND POND 450.
- INSTALL STORM SEWER PIPE CROSSINGS AND ASSOCIATED STRUCTURES PER PLANS.
- JACK AND BORE CROSS DRAIN AT MACTAVANDASH DR ROUNDABOUT PER PLAN.
- CONSTRUCT PORTION OF MACTAVANDASH DR ROUNDABOUT

SR 434 PHASE I NOTES


- SHIFT TRAFFIC AS SHOWN IN PLANS.
- MAINTAIN TRAFFIC ALONG EXISTING SR 434 EXCEPT WHERE SHOWN OTHERWISE IN PLANS.
- CONSTRUCT PORTION OF THE FINAL SIDEWALK AS SHOWN.
- CONSTRUCT DRIVEWAY AT STA. 737+75.00.
- CONSTRUCT DRIVEWAY AT STA. 777+80.00.
- CONSTRUCT TEMPORARY PAVEMENT ON SR 434, REMOVE EXISTING CURBE AND GUTTER ALONG WB SR 434 AS SHOWN.
- MILL AN DRESURFACE SR 434 AS SHOWN IN PLANS.
- INSTALL STORM SEWER PIPE CROSSINGS AND ASSOCIATED STRUCTURES PER PLANS.
- CONSTRUCT PORTION OF MACTAVANDASH DR ROUNDABOUT AS SHOWN IN PLANS.
- CONSTRUCT PORTION OF HAMMOCK LN ROUNDABOUT AS SHOWN IN PLANS.
- CONSTRUCT PORTION OF ARTESIA ST ROUNDABOUT AS SHOWN IN PLANS.
- CONSTRUCT PORTIONS OF EB SR 434 FROM STATION 749+00 TO STATION 792+50.
- CONSTRUCT PORTIONS OF WB SR 434 FROM STATION 737+00 TO STATION 749+00 AND FROM STATION 781+50 TO STATION 794+00.

CROSS STREET PHASE I NOTES

- CONSTRUCT DRIVEWAYS WITHIN DESIGNATED WORK ZONES. FLAGGIN OPERATIONS MAY BE UTILIZED FOR SIGNIFICANT DRIVEWAY RECONSTRUCTION AND TO CONSTRUCT PIPES CROSSING THE ROADWAY.
- CONSTRUCT TEMPORARY PAVEMENT ON THE MEDIAN OF MACTAVANDASH DR FOR SHIFTS OF FUTURE TRAFFIC.
- CONSTRUCT TEMPORARY PAVEMENT ON THE MEDIAN OF PINEBRANCH CIR FOR SHIFTS OF FUTURE TRAFFIC.
- CONSTRUCT TEMPORARY PAVEMENT ON THE MEDIAN OF CRANSTON ST FOR SHIFTS OF FUTURE TRAFFIC.
- SHIFT THE SOUTHBOUND TRAFFIC ON MACTAVANDASH DR ONTO THE NEWLY CONSTRUCTED TEMPORARY PAVEMENT.
- SHIFT THE NORTHBOUND TRAFFIC ON PINEBRANCH CIR ONTO THE NEWLY CONSTRUCTED TEMPORARY PAVEMENT.
- SHIFT THE SOUTHBOUND TRAFFIC ON CRANSTON ST ONTO THE NEWLY CONSTRUCTED TEMPORARY PAVEMENT.
- CONSTRUCT CURB AND SIDEWALK AND PORTION OF ROADWAY FOR THE WEST PORTION OF MACTAVANDASH DR.
- CONSTRUCT CURB AND PORTION OF ROADWAY FOR THE EAST PORTION OF PINEBRANCH CIR.
- CONSTRUCT CURB AND PORTION OF ROADWAY FOR THE EAST PORTION OF TERRALAGO PL.
- CONSTRUCT CURB AND PORTION OF ROADWAY FOR THE WEST PORTION OF CRANSTON ST.
- CONSTRUCT CURB, SIDEWALK AND PORTION OF ROADWAY FOR THE WESTBOUND PORTION OF ELLINGTON PL.
- CONSTRUCT CURB AND PORTION OF ROADWAY FOR THE WESTBOUND PORTION OF LAUREL OAKS CT.
- CONSTRUCT TEMPORARY PAVEMENT ON THE MEDIANS ON BOTH EAST AND WEST PORTIONS OF THE ARTESIA ST ROUNDABOUT.

SR 434 PHASE II NOTES

- SHIFT TRAFFIC AS SHOWN IN PLANS.
- CONSTRUCT PORTION OF THE FINAL SIDEWALK AS SHOWN.
- INSTALL STORM SEWER PIPE CROSSINGS AND ASSOCIATED STRUCTURES PER PLANS.
- CONSTRUCT PORTION OF MACTAVANDASH DR ROUNDABOUT AS SHOWN IN PLANS.
- CONSTRUCT PORTION OF HAMMOCK LN ROUNDABOUT AS SHOWN IN PLANS.
- CONSTRUCT PORTION OF ARTESIA ST ROUNDABOUT AS SHOWN IN PLANS.
- CONSTRUCT REMAINING PORTIONS OF EB SR 434 AND REMAINING SHARED-USE PATH FROM STATION. 731+50 TO STATION 752+00 AND FROM STATION 781+50 TO STATION 806+00.
- CONSTRUCT REMAINING PORTIONS OF WB SR 434 AND REMAINING SHARED-USE PATH FROM STATION 752+00 TO STATION 781+50.

REVISIONS				AECOM TECHNICAL SERVICES, Inc. 150 North Orange Avenue Suite 200 Orlando, FL. 32801 Goran Duvnjak, P.E. No. 84141	STATE OF FLORIDA DEPARTMENT OF TRANSPORTATION 				TEMPORARY TRAFFIC CONTROL PHASE NOTES	SHEET NO.
DATE	DESCRIPTION	DATE	DESCRIPTION		ROAD NO.	COUNTY	CIP #	FINANCIAL PROJECT ID		256
			PRELIMINARY		SR 434	SEMINOLE	01785145	446491-1-38-01		

CROSS STREET PHASE II NOTES

- CONSTRUCT WEST PORTIONS OF THE FINAL DRIVEWAYS IN THE PROJECT AREA.
- SHIFT THE NORTHBOUND TRAFFIC ON MACTAVANDASH DR ONTO THE NEWLY CONSTRUCTED TEMPORARY PAVEMENT.
- SHIFT THE SOUTHBOUND TRAFFIC ON MACTAVANDASH DR ONTO THE NEWLY CONSTRUCTED ROADWAY.
- SHIFT THE NORTHBOUND TRAFFIC ON PINEBRANCH CIR ONTO THE NEWLY CONSTRUCTED ROADWAY.
- SHIFT THE SOUTHBOUND TRAFFIC ON PINEBRANCH CIR ONTO THE NEWLY CONSTRUCTED TEMPORARY PAVEMENT.
- SHIFT THE NORTHBOUND TRAFFIC ON CRANSTON ST ONTO THE NEWLY CONSTRUCTED TEMPORARY PAVEMENT.
- SHIFT THE SOUTHBOUND TRAFFIC ON CRANSTON ST ONTO THE NEWLY CONSTRUCTED ROADWAY.
- CONSTRUCT CURB AND SIDEWALK AND PORTION OF ROADWAY FOR THE EAST PORTION OF MACTAVANDASH DR.
- CONSTRUCT CURB AND PORTION OF ROADWAY FOR THE WEST PORTION OF PINEBRANCH CIR.
- CONSTRUCT CURB AND PORTION OF ROADWAY FOR THE WEST PORTION OF TERRALAGO PL.
- CONSTRUCT CURB AND PORTION OF ROADWAY FOR THE EAST PORTION OF CRANSTON ST.
- CONSTRUCT CURB, SIDEWALK AND PORTION OF ROADWAY FOR THE EASTBOUND PORTION OF ELLINGTON PL.
- CONSTRUCT CURB, SIDEWALK AND PORTION OF ROADWAY FOR THE EASTBOUND PORTION OF LAUREL OAKS CT.
- SHIFT THE WESTBOUND TRAFFIC ON ARTESIA ST ONTO THE NEWLY CONSTRUCTED TEMPORARY PAVEMENT.
- CONSTRUCT THE FINAL WESTBOUND LANES, CURB AND SIDEWALK ON BOTH EAST AND WEST PORTIONS OF THE ARTESIA ST ROUNDABOUT.


SR 434 PHASE III NOTES

- CONSTRUCT MEDIANS IN THE PROJECT AREA.
- CONSTRUCT SPLITTER ISLANDS FOR ROUNDABOUTS IN THE PROJECT AREA.
- CONSTRUCT REMAINING PORTIONS OF FINAL DRIVEWAYS.
- CONSTRUCT REMAINING PORTIONS OF FINAL CENTER ISLAND OF MACTAVANDASH DR ROUNDABOUT.
- CONSTRUCT REMAINING PORTIONS OF FINAL CENTER ISLAND OF HAMMOCK LN ROUNDABOUT.
- CONSTRUCT REMAINING PORTIONS OF FINAL CENTER ISLAND OF ARTESIA ST ROUNDABOUT.


CROSS STREET PHASE III NOTES

- CONSTRUCT THE MEDIAN AND SPLITTER ISLAND ON MACTAVANDASH DR.
- CONSTRUCT THE MEDIAN ON PINEBRANCH CIR.
- CONSTRUCT THE MEDIAN AND SPLITTER ISLAND ON ARTESIA ST.

REVISIONS				AECOM TECHNICAL SERVICES, Inc. 150 North Orange Avenue Suite 200 Orlando, FL. 32801 Goran Duvnjak, P.E. No. 84141	STATE OF FLORIDA DEPARTMENT OF TRANSPORTATION				 TEMPORARY TRAFFIC CONTROL PHASE NOTES	SHEET NO.
DATE	DESCRIPTION	DATE	DESCRIPTION		ROAD NO.	COUNTY	CIP #	FINANCIAL PROJECT ID		257
			PRELIMINARY		SR 434	SEMINOLE	01785145	446491-1-38-01		

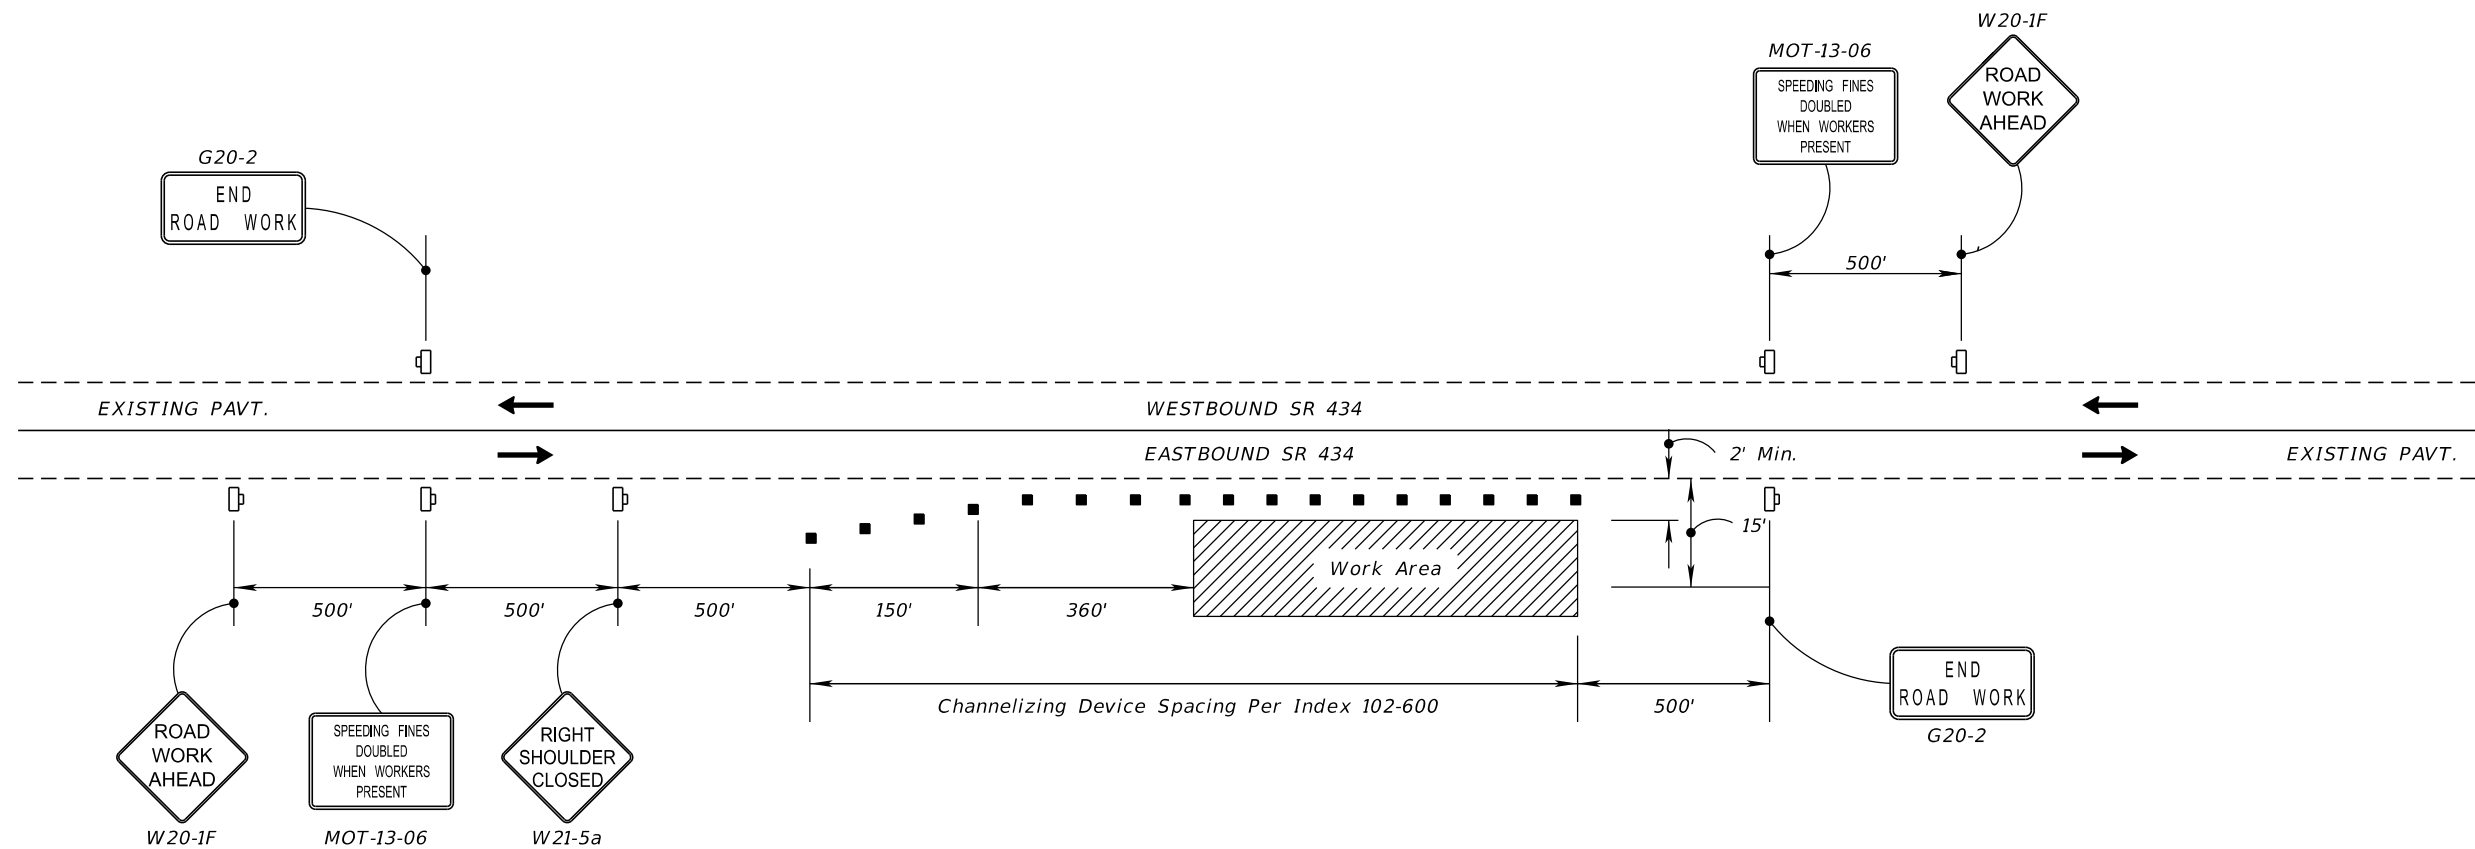


ADVANCED WARNING SIGN DETAIL FOR PRECONSTRUCTION
 (SHOULDER WORK LESS THAN 2' FROM TRAVELED WAY WITH WORK ZONE
 SPEED OF 45 MPH OR LESS PER STANDARD PLANS INDEX 102-602)

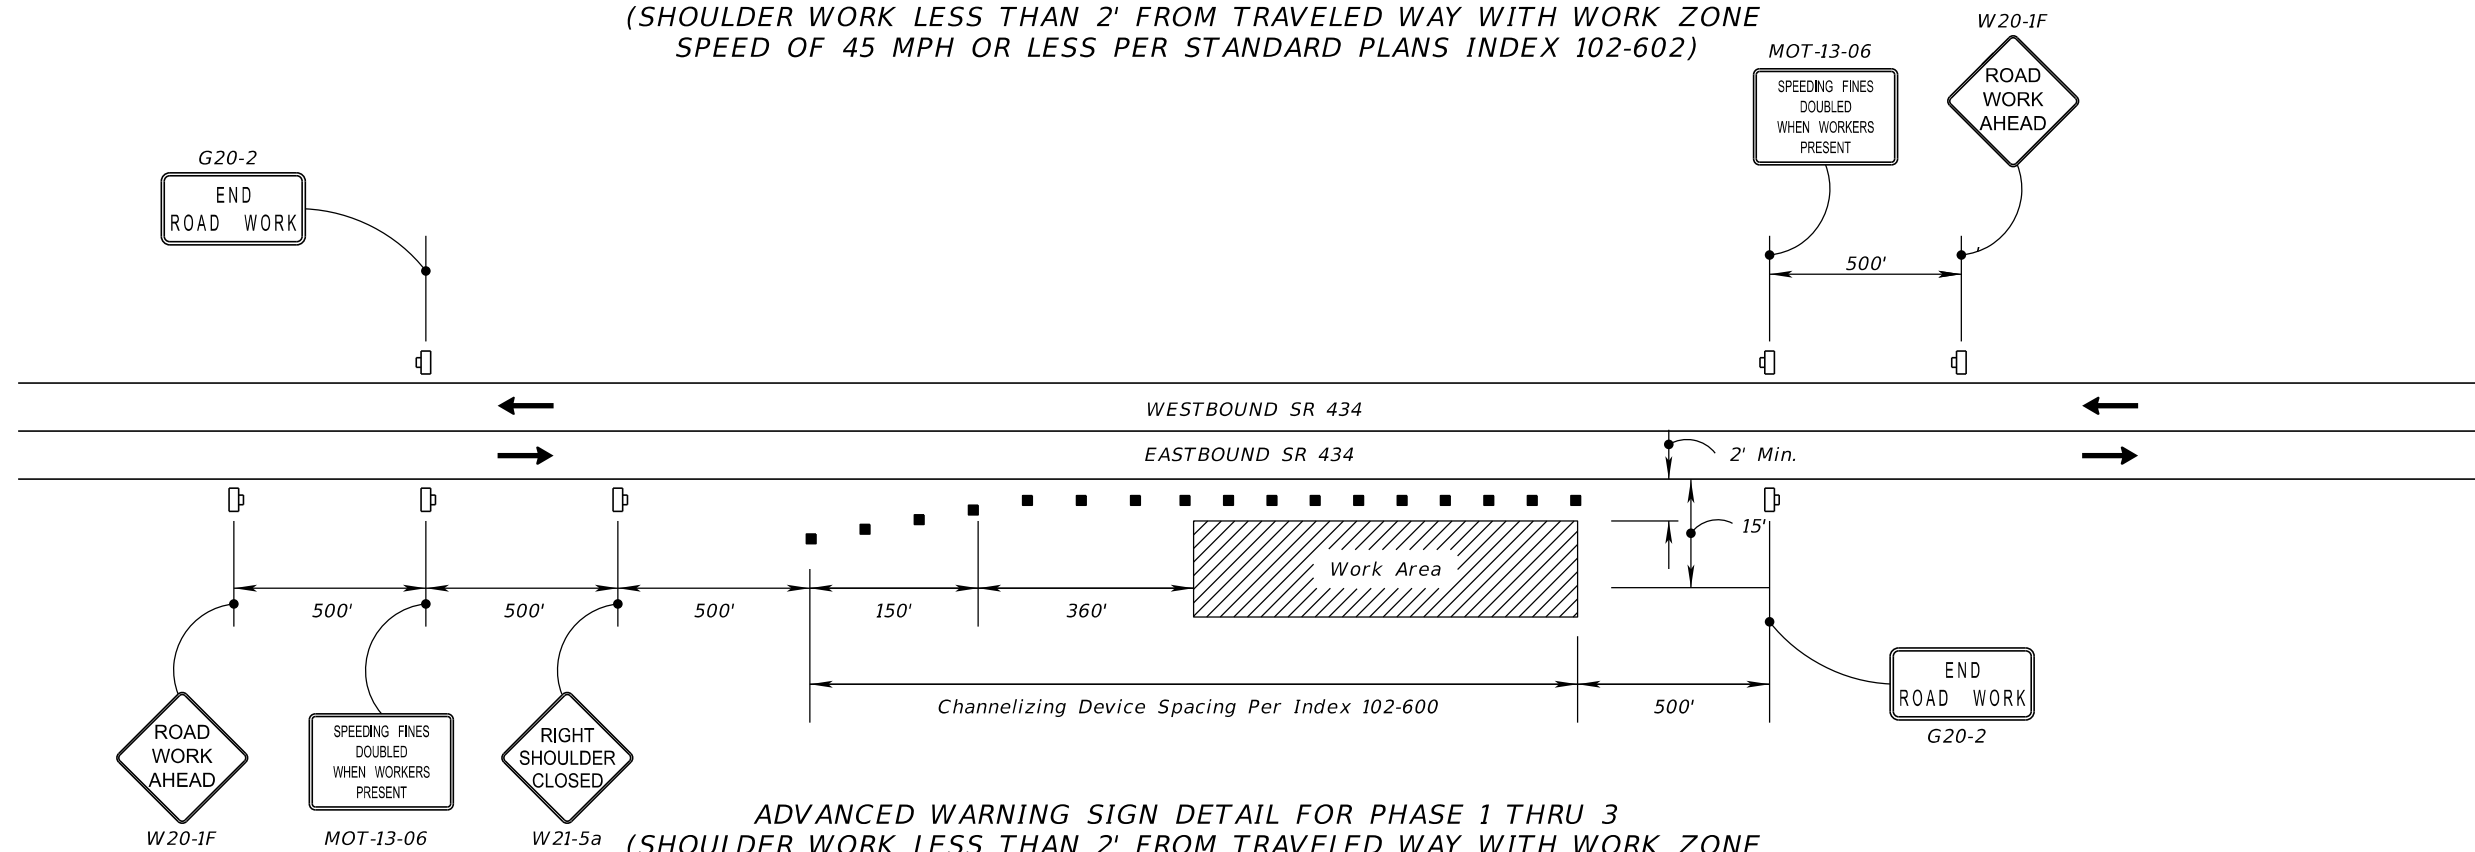


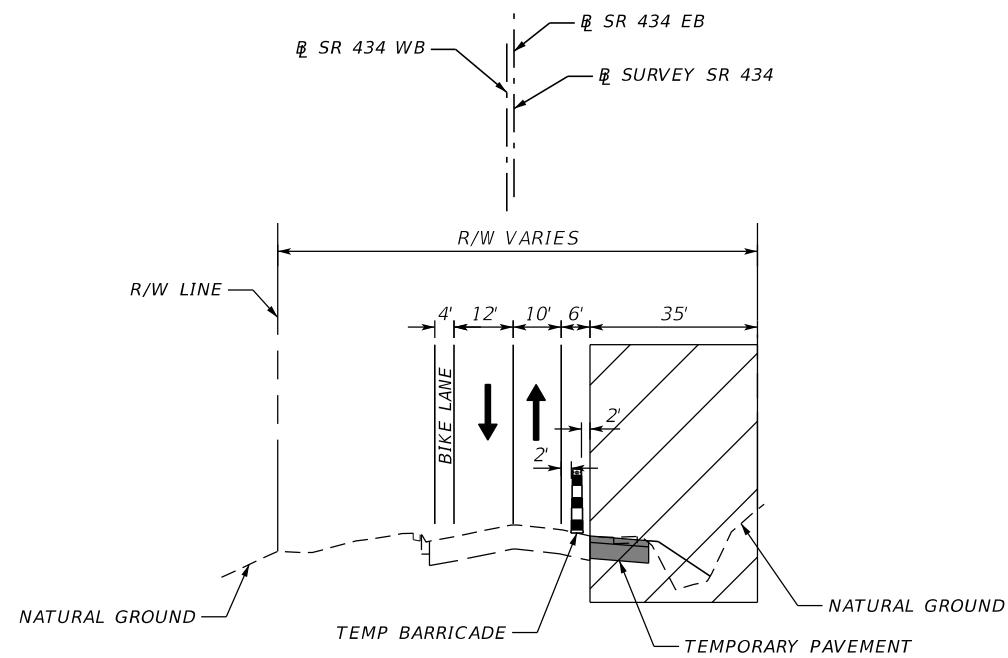
ADVANCED WARNING SIGN DETAIL FOR PHASE 1 THRU 3
 (SHOULDER WORK LESS THAN 2' FROM TRAVELED WAY WITH WORK ZONE
 SPEED OF 45 MPH OR LESS PER STANDARD PLANS INDEX 102-602)

REVISIONS				AECOM TECHNICAL SERVICES, Inc. 150 North Orange Avenue Suite 200 Orlando, FL. 32801 Goran Duvnjak, P.E. No. 84141	STATE OF FLORIDA DEPARTMENT OF TRANSPORTATION			SEMINOLE COUNTY Florida's Next Coast	SR 434 - ADVANCE SIGNING DETAIL (1)	SHEET NO. 258
DATE	DESCRIPTION	DATE	DESCRIPTION		ROAD NO.	COUNTY	CIP #			
			PRELIMINARY		SR 434	SEMINOLE	01785145	446491-1-38-01		

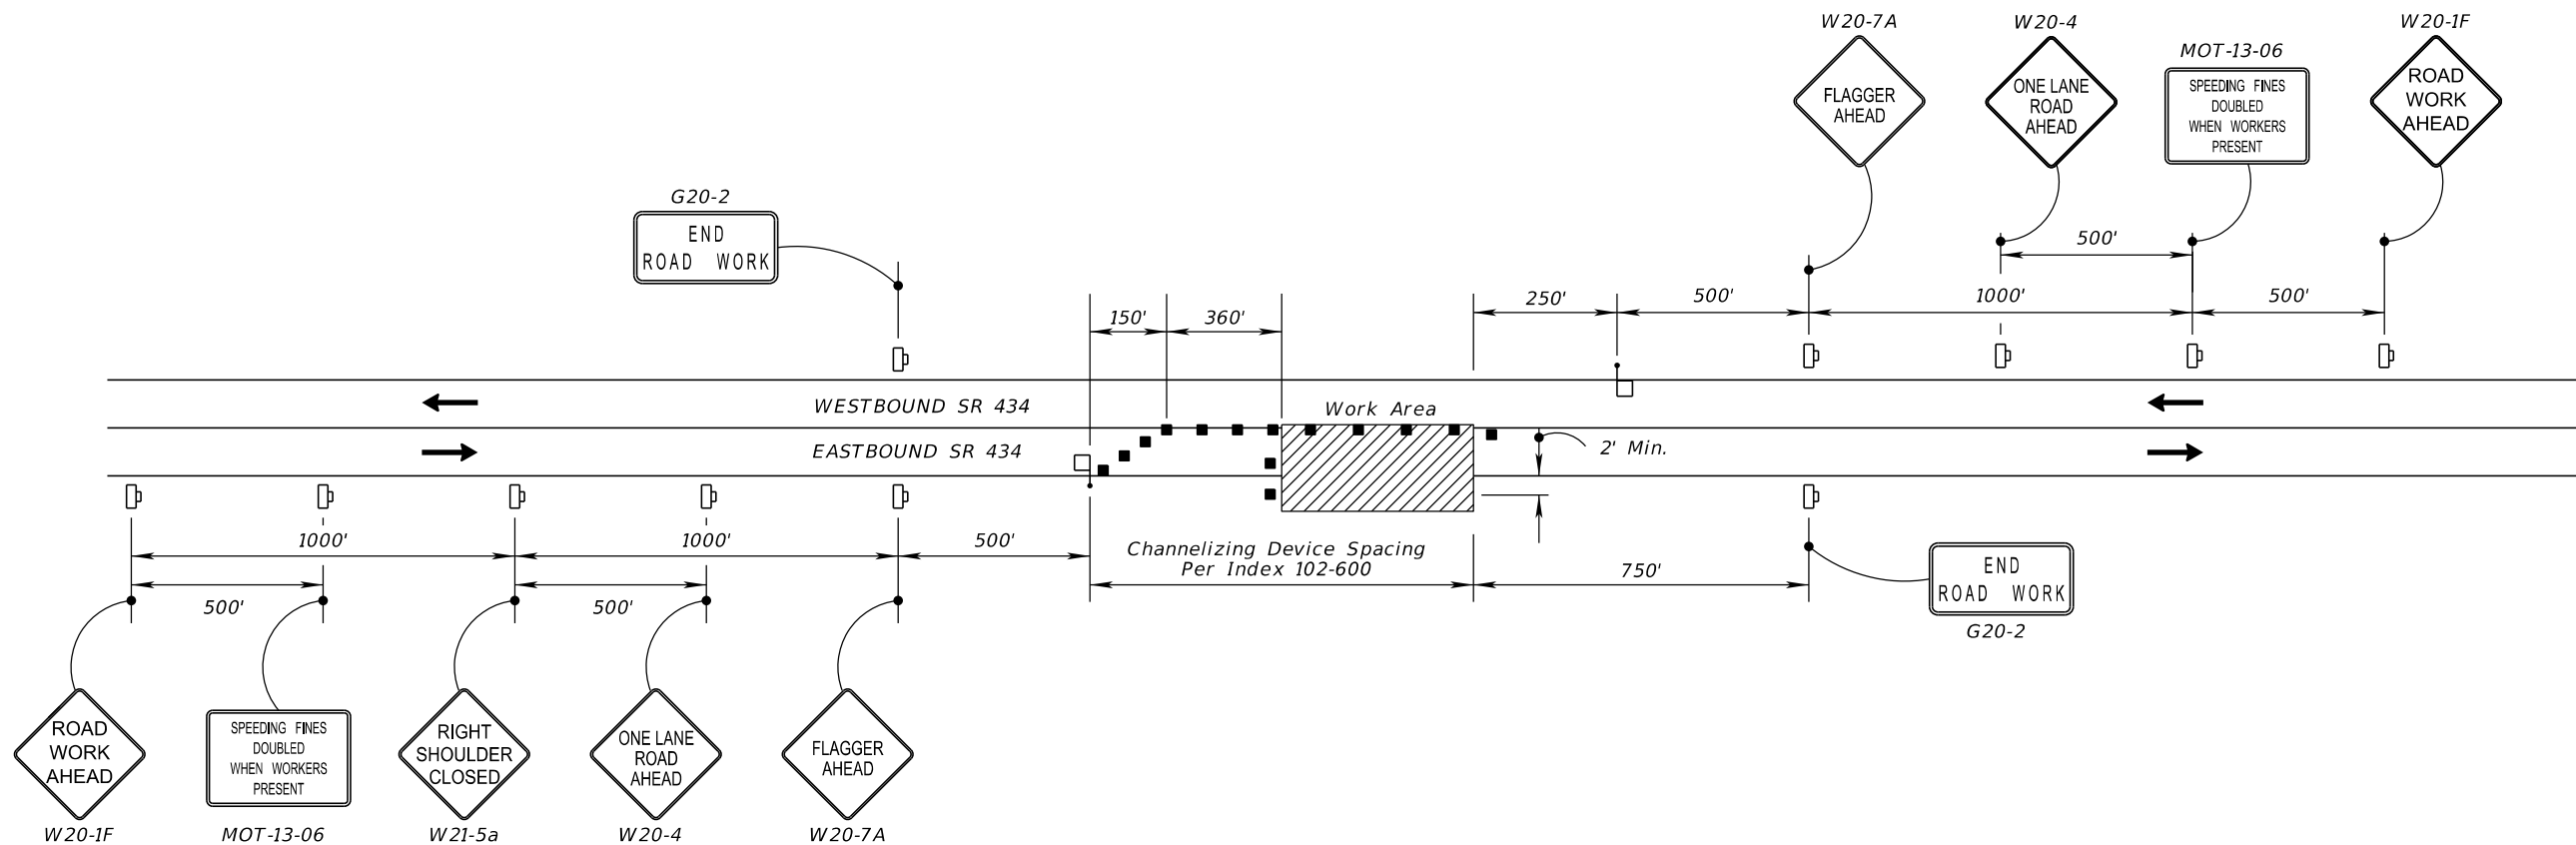


ADVANCED WARNING SIGN DETAIL FOR PHASE 1 THRU 3
TWO-LANE, TWO-WAY WORK WITHIN THE TRAVEL WAY PER STANDARD PLANS INDEX 102-603


REVISIONS				AECOM TECHNICAL SERVICES, Inc. 150 North Orange Avenue Suite 200 Orlando, FL. 32801 Goran Duvnjak, P.E. No. 84141	STATE OF FLORIDA DEPARTMENT OF TRANSPORTATION 				SR 434 - ADVANCE SIGNING DETAIL (2)	SHEET NO.
DATE	DESCRIPTION	DATE	DESCRIPTION		ROAD NO.	COUNTY	CIP #	FINANCIAL PROJECT ID		259
			PRELIMINARY		SR 434	SEMINOLE	01785145	446491-1-38-01		



TYPICAL SECTION #1 - PRECONSTRUCTION
 SURVEY SR 434 STA. 733+65.09 TO STA. 736+81.49
 SR 434 FROM WEST OF PALM DR
 TO PALM DR

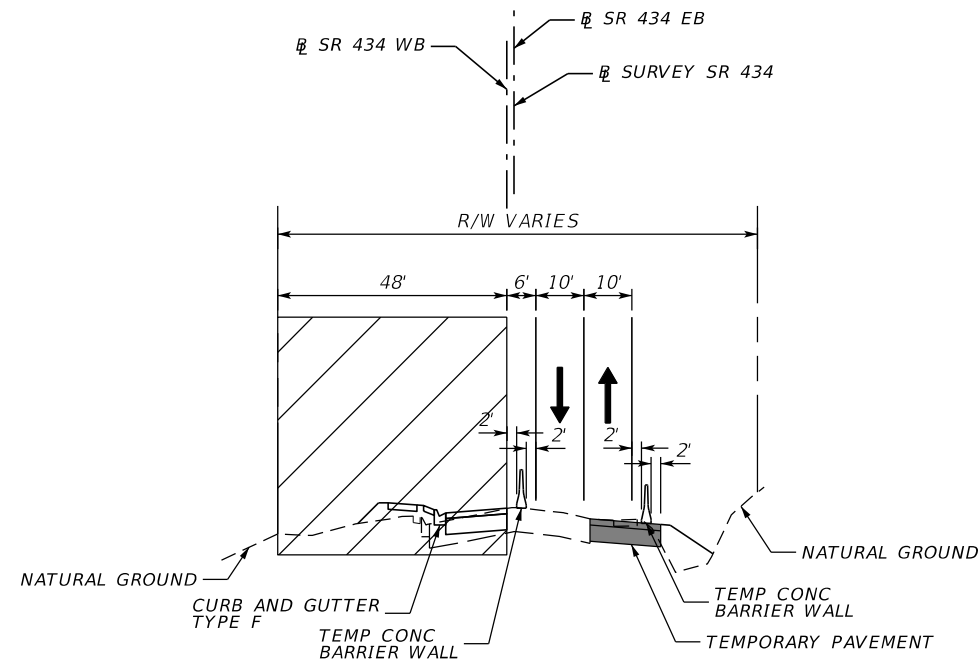

TYPICAL SECTION #1 - PHASE I
 SURVEY SR 434 STA. 733+65.09 TO STA. 736+81.49
 SR 434 FROM WEST OF PALM DR
 TO PALM DR

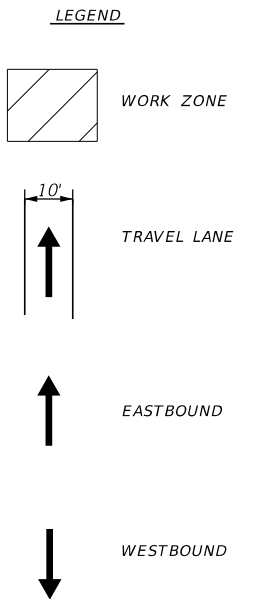


REVISIONS	
DATE	DESCRIPTION
	PRELIMINARY

AECOM TECHNICAL SERVICES, Inc.
 150 North Orange Avenue
 Suite 200
 Orlando, FL. 32801
 Goran Duvnjak, P.E. No. 84141

STATE OF FLORIDA DEPARTMENT OF TRANSPORTATION			
ROAD NO.	COUNTY	CIP #	FINANCIAL PROJECT ID
SR 434	SEMINOLE	01785145	446491-1-38-01


SR 434
TTCP TYPICAL SECTION

SHEET NO.
260

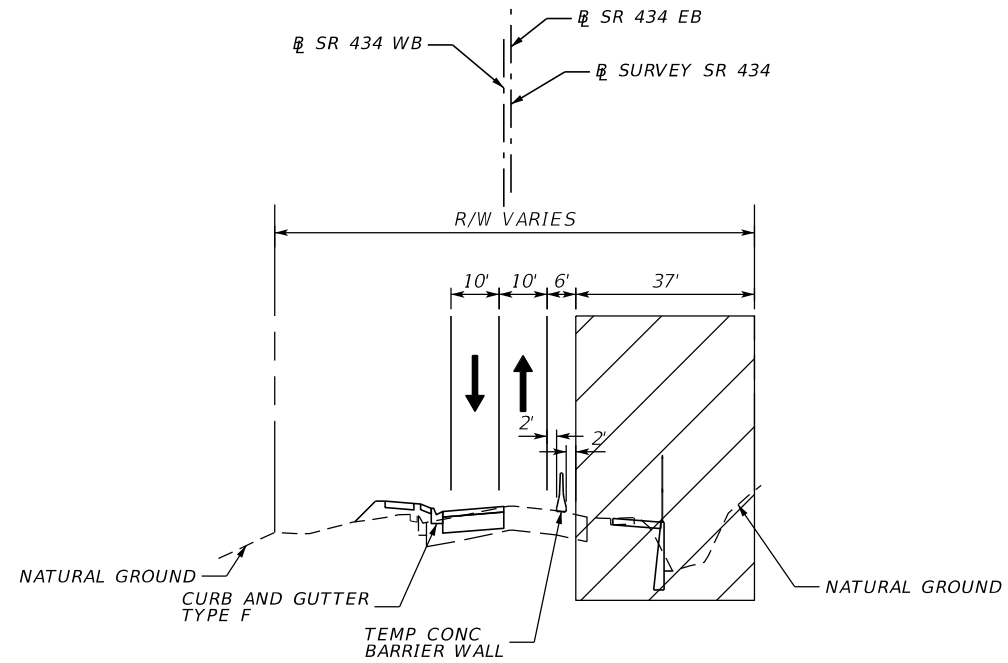

TYPICAL SECTION #1 - PHASE II
 SR 434 FROM WEST OF PALM DR TO PALM DR

LEGEND

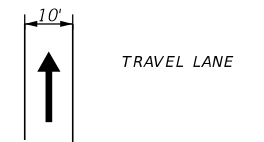


REVISIONS			
DATE	DESCRIPTION	DATE	DESCRIPTION
			PRELIMINARY

AECOM TECHNICAL SERVICES, Inc.
 150 North Orange Avenue
 Suite 200
 Orlando, FL. 32801
 Goran Duvnjak, P.E. No. 84141

STATE OF FLORIDA DEPARTMENT OF TRANSPORTATION			
ROAD NO.	COUNTY	CIP #	FINANCIAL PROJECT ID
SR 434	SEMINOLE	01785145	446491-1-38-01


SR 434
TTCP TYPICAL SECTION

SHEET NO.
261

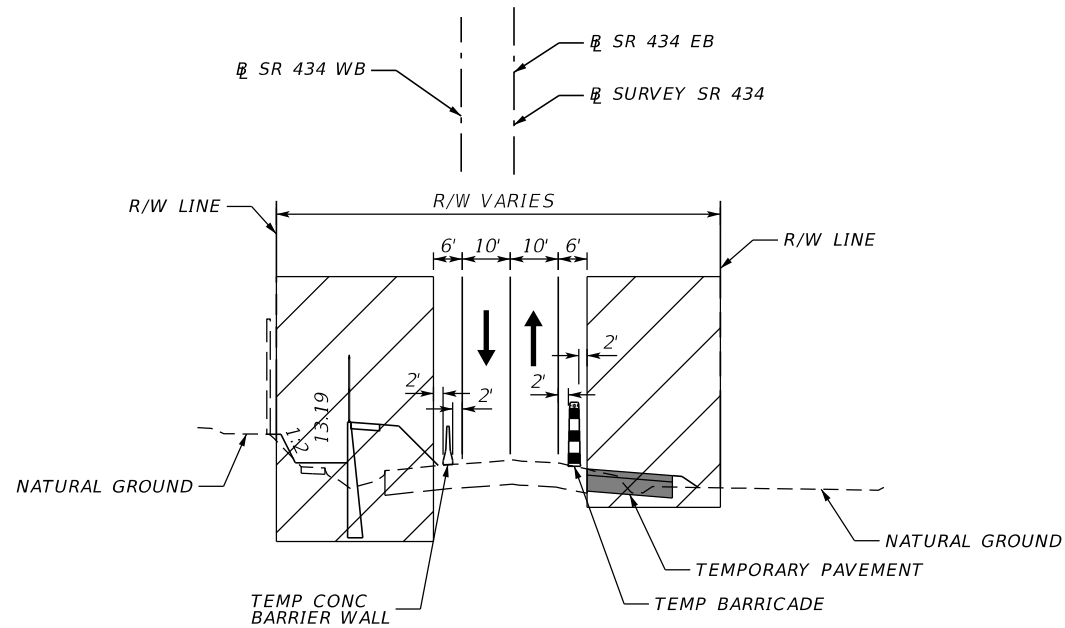

TYPICAL SECTION #2 - PRECONSTRUCTION


SR 434 FROM PALM DR
TO WEST OF MACTAVANDASH DR

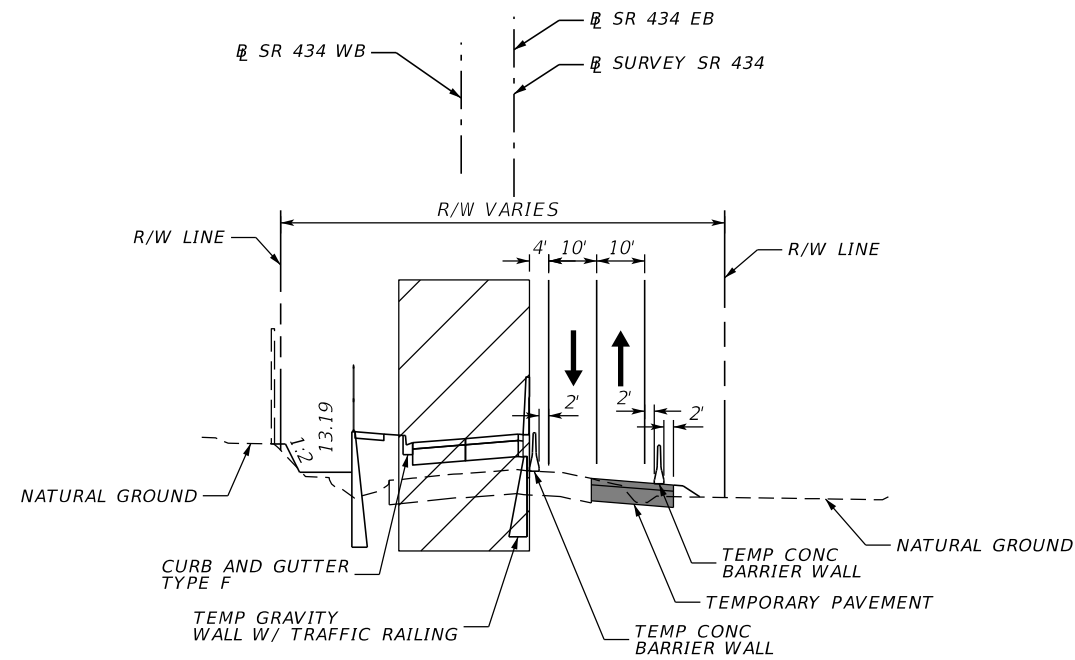


TYPICAL SECTION #2 - PHASE II

SR 434 FROM PALM DR
TO WEST OF MACTAVANDASH DR

LEGEND

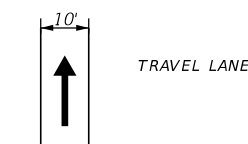


REVISIONS				AECOM TECHNICAL SERVICES, Inc. 150 North Orange Avenue Suite 200 Orlando, FL. 32801 Goran Duvnjak, P.E. No. 84141	STATE OF FLORIDA DEPARTMENT OF TRANSPORTATION				SR 434 TTCP TYPICAL SECTION	SHEET NO. 262
DATE	DESCRIPTION	DATE	DESCRIPTION		ROAD NO.	COUNTY	CIP #	FINANCIAL PROJECT ID		
			PRELIMINARY		SR 434	SEMINOLE	01785145	446491-1-38-01		

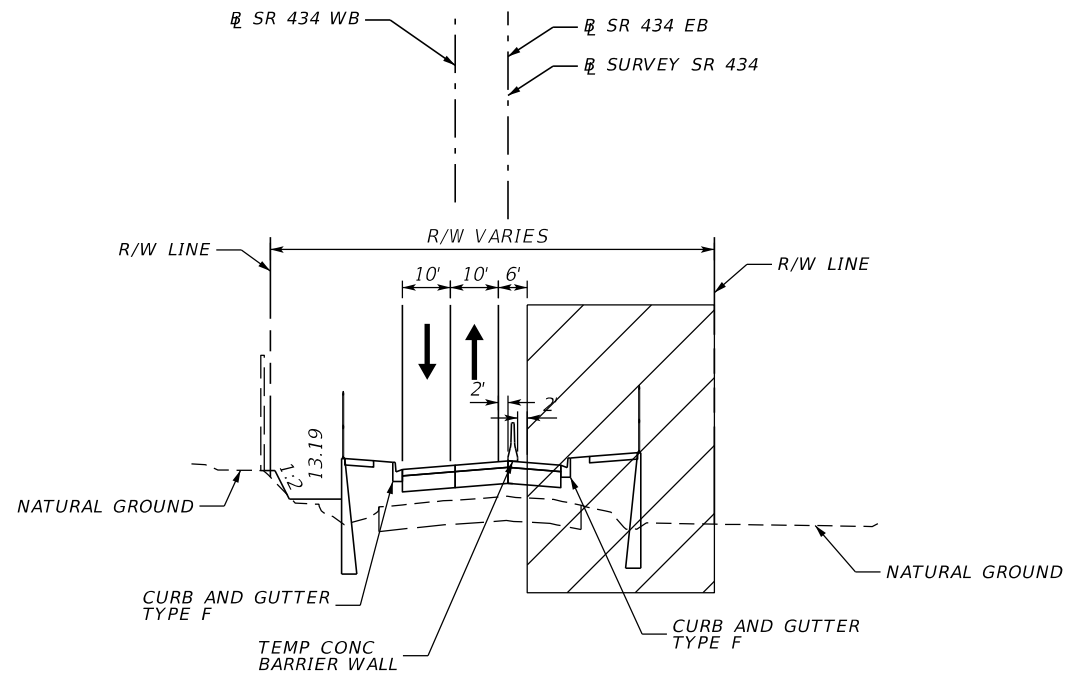


TYPICAL SECTION #2 - PHASE II
 SR 434 SURVEY SR 434 STA. 736+81.49 TO STA. 743+80.00
 SR 434 FROM PALM DR
 TO WEST OF MACTAVANDASH DR

LEGEND

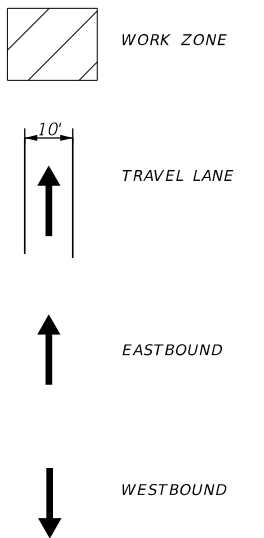


REVISIONS				AECOM TECHNICAL SERVICES, Inc. 150 North Orange Avenue Suite 200 Orlando, FL. 32801 Goran Duvnjak, P.E. No. 84141	STATE OF FLORIDA DEPARTMENT OF TRANSPORTATION 				SR 434 TTCP TYPICAL SECTION	SHEET NO.
DATE	DESCRIPTION	DATE	DESCRIPTION		ROAD NO.	COUNTY	CIP #	FINANCIAL PROJECT ID		263
			PRELIMINARY		SR 434	SEMINOLE	01785145	446491-1-38-01		

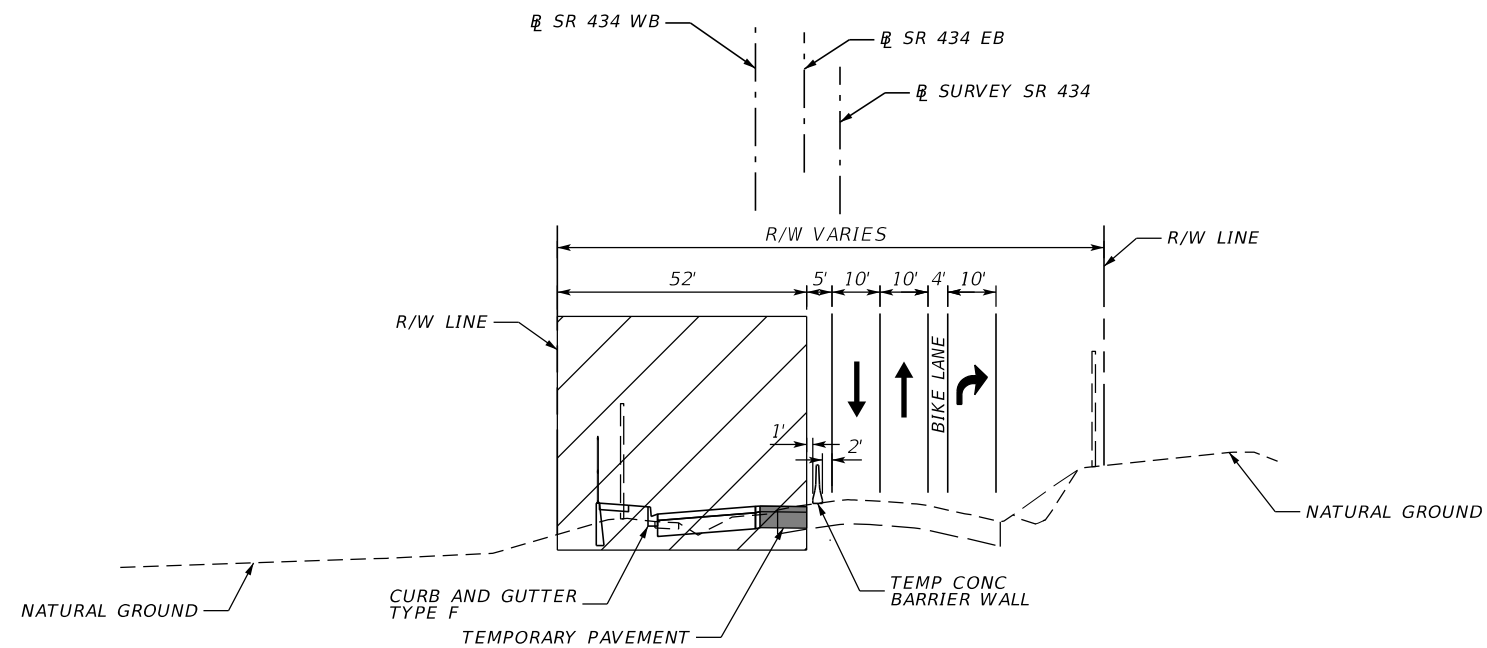

TYPICAL SECTION #4 - PRECONSTRUCTION


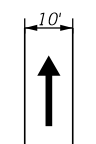


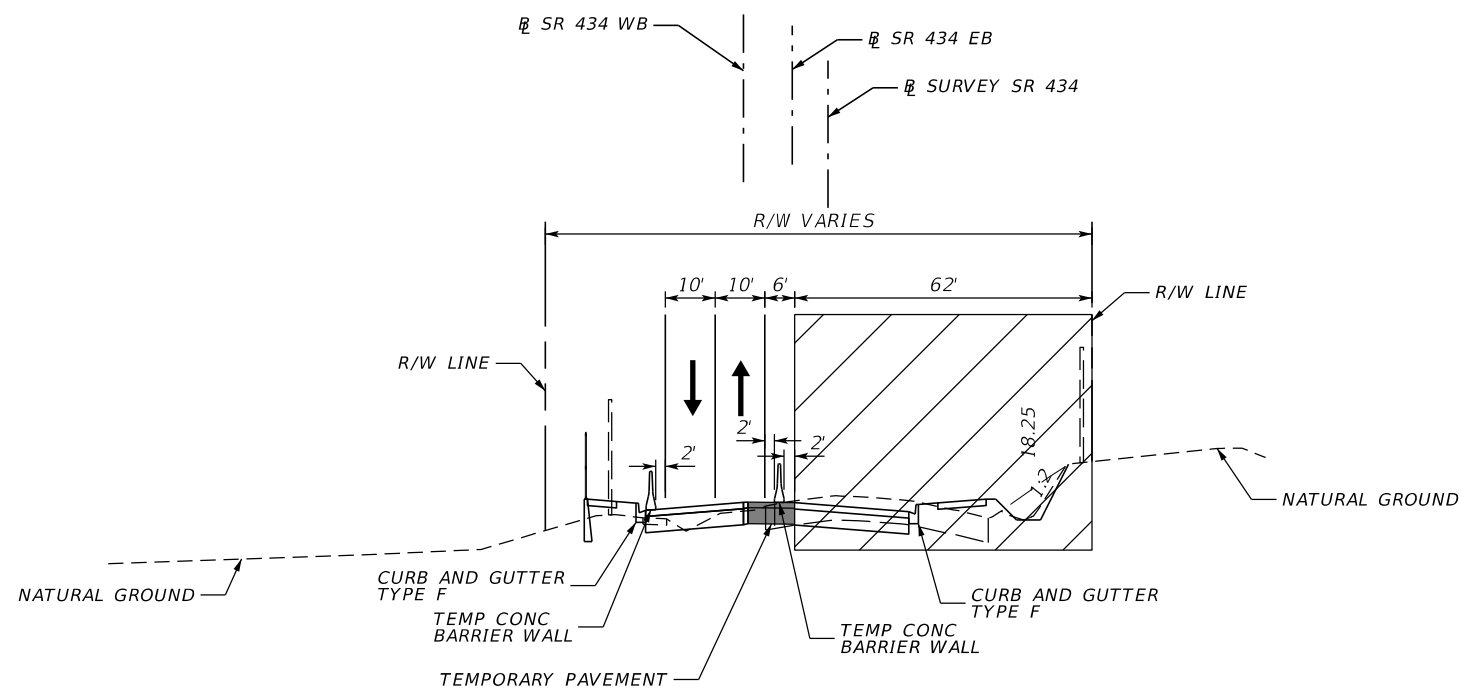SR 434 FROM WEST OF MACTAVANDASH DR TO MACTAVANDASH DR ROUNDABOUT



TYPICAL SECTION #4 - PHASE I

SR 434 FROM WEST OF MACTAVANDASH DR TO MACTAVANDASH DR ROUNDABOUT

LEGEND

-  WORK ZONE
-  TRAVEL LANE
-  EASTBOUND
-  WESTBOUND

REVISIONS			
DATE	DESCRIPTION	DATE	DESCRIPTION
			PRELIMINARY


AECOM TECHNICAL SERVICES, Inc.
 150 North Orange Avenue
 Suite 200
 Orlando, FL. 32801
 Goran Duvnjak, P.E. No. 84141

STATE OF FLORIDA DEPARTMENT OF TRANSPORTATION			
ROAD NO.	COUNTY	CIP #	FINANCIAL PROJECT ID
SR 434	SEMINOLE	01785145	446491-1-38-01


SR 434
TTCP TYPICAL SECTION

SHEET NO.

264

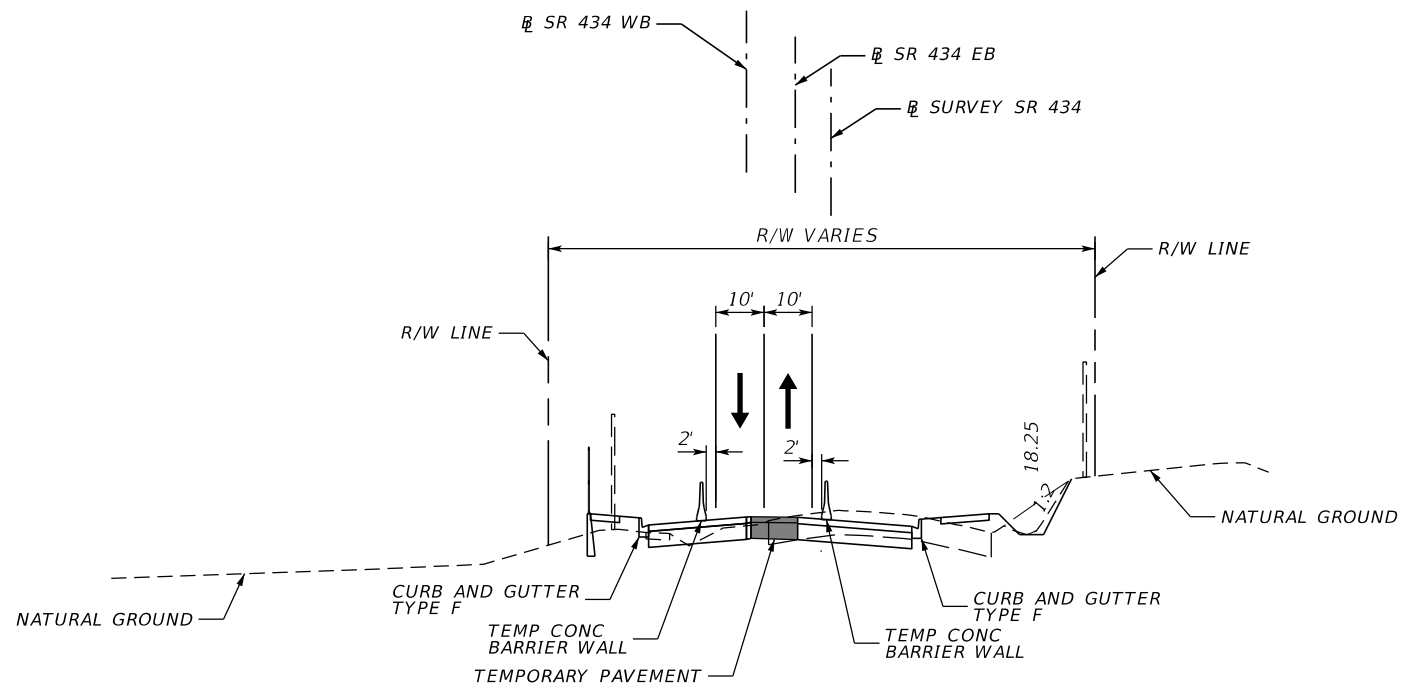
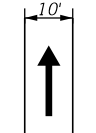

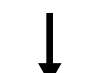


TYPICAL SECTION #4 - PHASE II
 SR 434 FROM WEST OF MACTAVANDASH DR
 TO MACTAVANDASH DR ROUNDABOUT

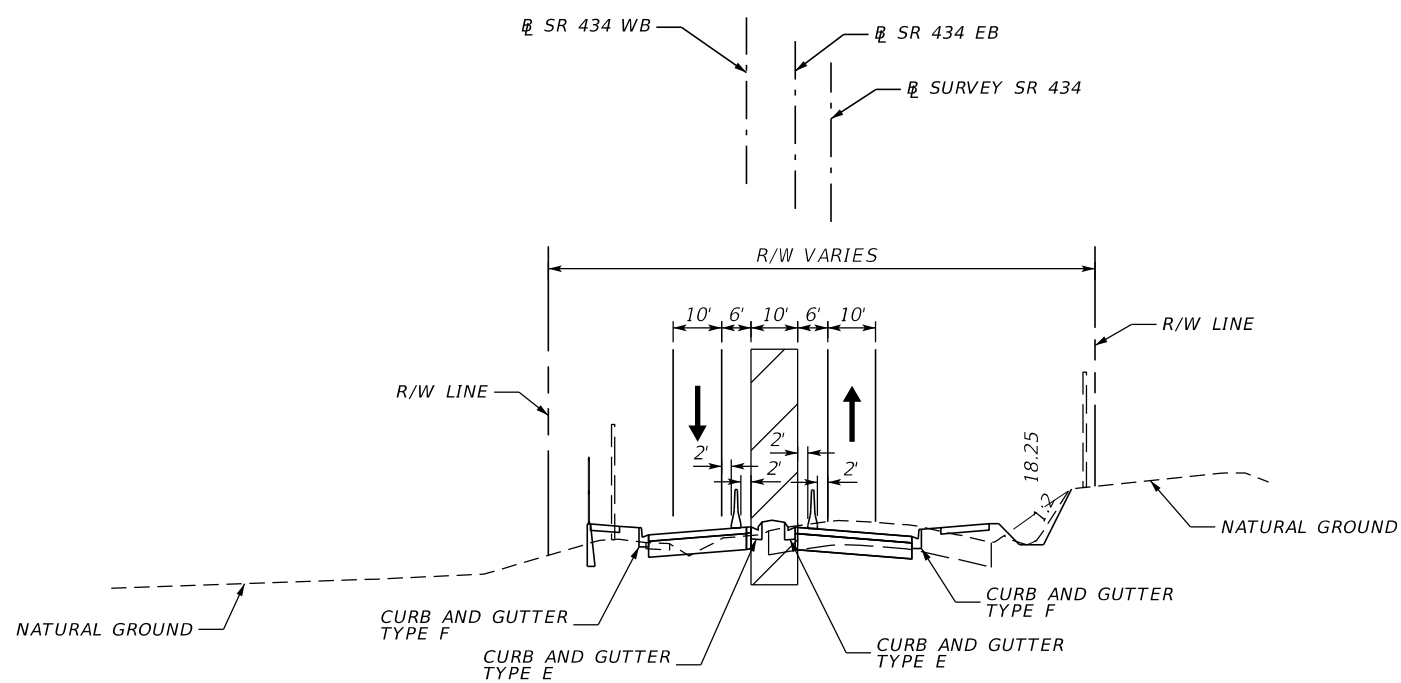


TYPICAL SECTION #4 - PHASE III
 SR 434 FROM WEST OF MACTAVANDASH DR
 TO MACTAVANDASH DR ROUNDABOUT

LEGEND


-  WORK ZONE
-  TRAVEL LANE
-  EASTBOUND
-  WESTBOUND

REVISIONS				AECOM TECHNICAL SERVICES, Inc. 150 North Orange Avenue Suite 200 Orlando, FL. 32801 Goran Duvnjak, P.E. No. 84141	STATE OF FLORIDA DEPARTMENT OF TRANSPORTATION 				SR 434 TTCP TYPICAL SECTION	SHEET NO.
DATE	DESCRIPTION	DATE	DESCRIPTION		ROAD NO.	COUNTY	CIP #	FINANCIAL PROJECT ID		265
	PRELIMINARY				SR 434	SEMINOLE	01785145	446491-1-38-01		

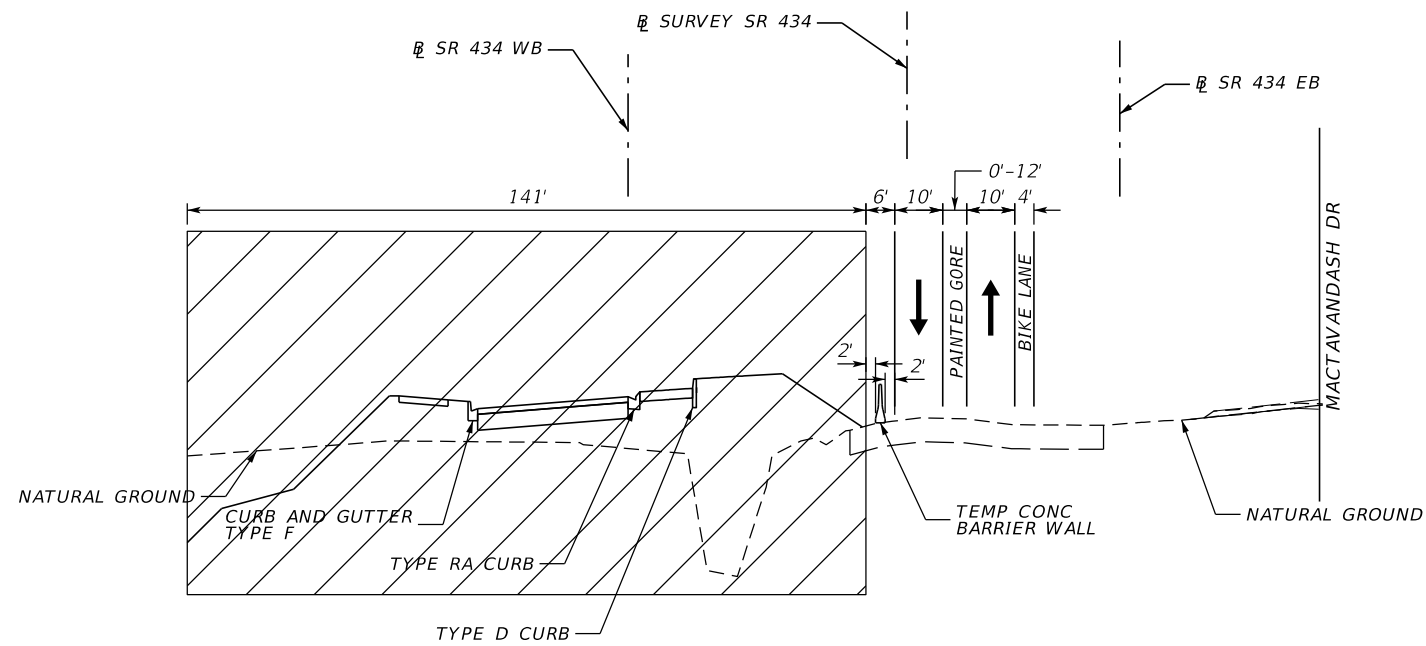

TYPICAL SECTION #5 - PRECONSTRUCTION


SR SURVEY SR 434 STA. 751+33.89 TO STA. 753+02.85
 MACTAVANDASH DR ROUNDABOUT

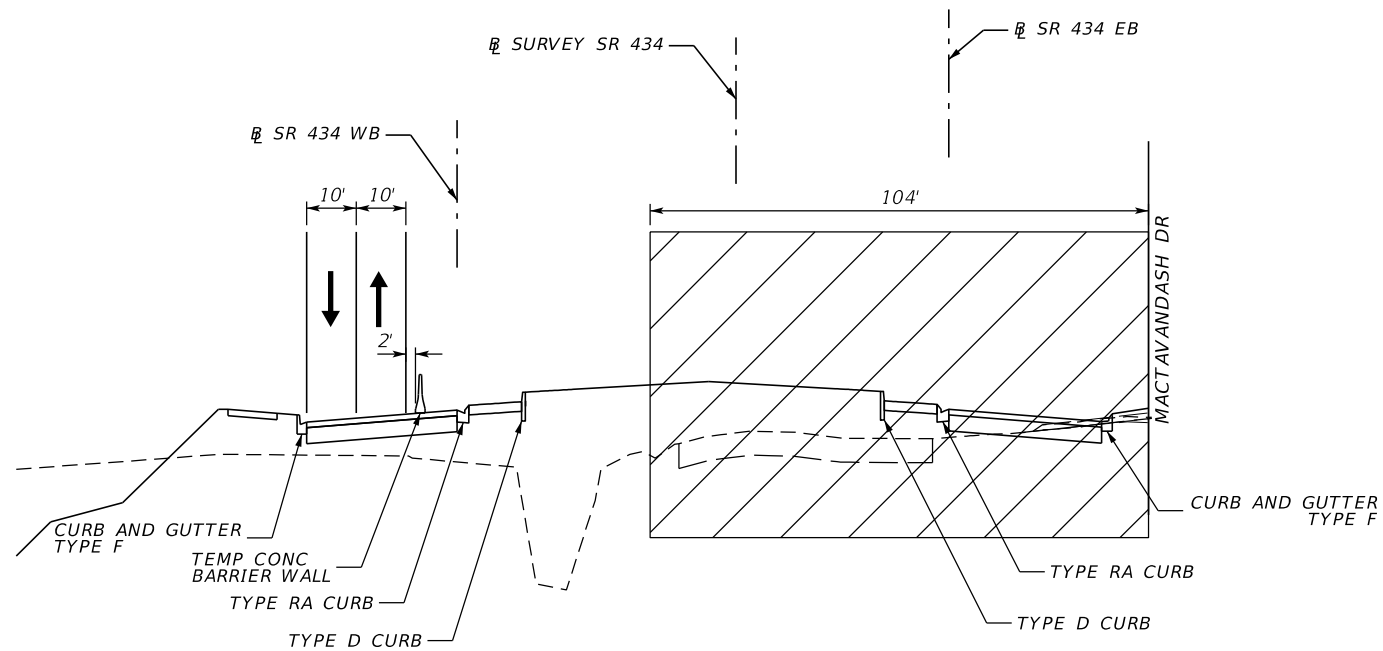

TYPICAL SECTION #5 - PHASE I

SR SURVEY SR 434 STA. 751+33.89 TO STA. 753+02.85
 MACTAVANDASH DR ROUNDABOUT

LEGEND

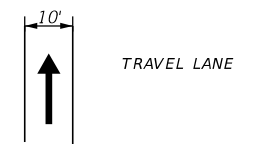


REVISIONS			
DATE	DESCRIPTION	DATE	DESCRIPTION
			PRELIMINARY

AECOM TECHNICAL SERVICES, Inc.
 150 North Orange Avenue
 Suite 200
 Orlando, FL. 32801
 Goran Duvnjak, P.E. No. 84141

STATE OF FLORIDA DEPARTMENT OF TRANSPORTATION			
ROAD NO.	COUNTY	CIP #	FINANCIAL PROJECT ID
SR 434	SEMINOLE	01785145	446491-1-38-01


SR 434
TTCP TYPICAL SECTION

SHEET NO.
266

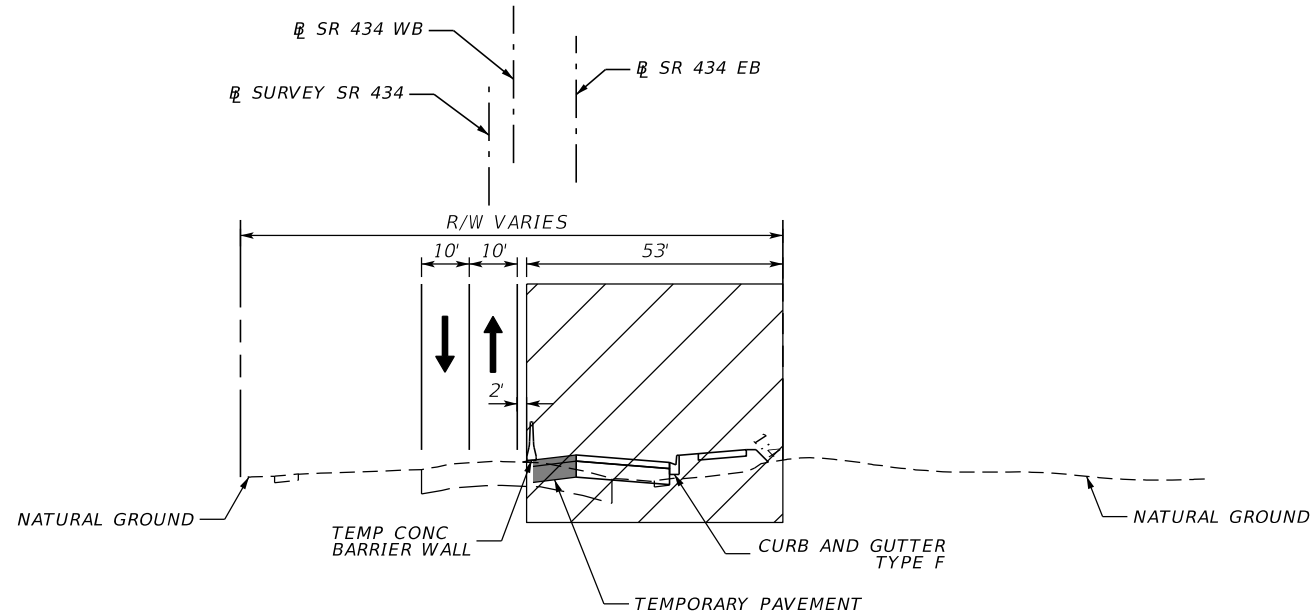

TYPICAL SECTION #6 - PHASE I



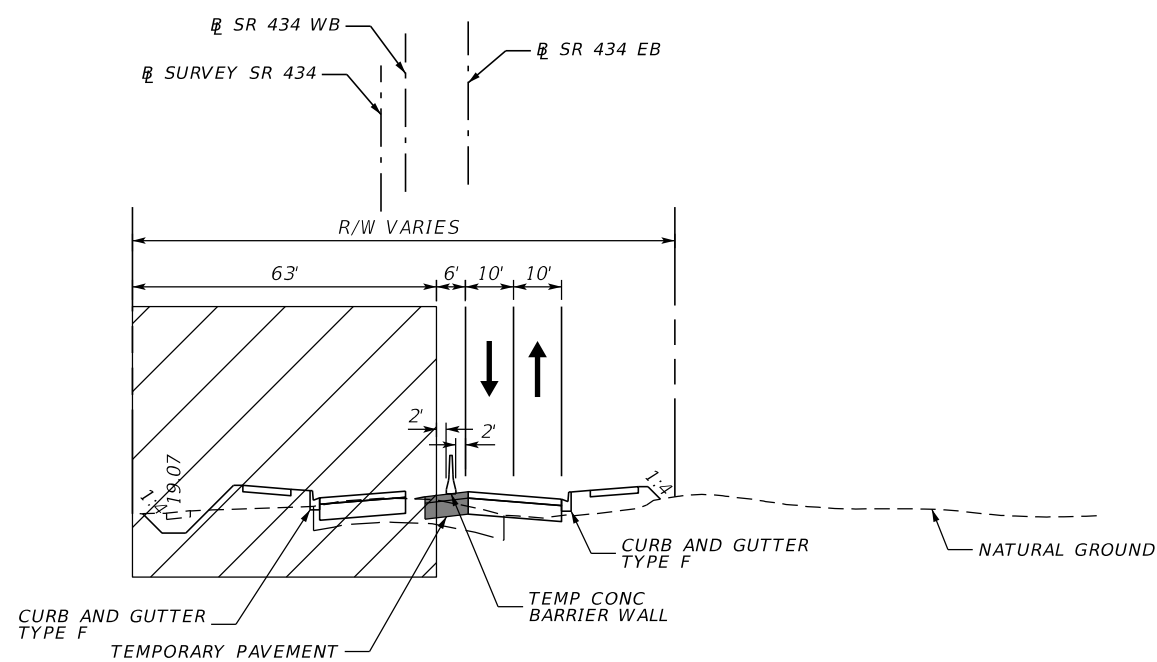

SR 434 STA. 753+02.85 TO STA. 756+61.89
 SR 434 FROM EAST OF MACTAVANDASH DR
 ROUNDABOUT TO MESQUITE DR




TYPICAL SECTION #6 - PHASE II

SR 434 STA. 753+02.85 TO STA. 756+61.89
 SR 434 FROM EAST OF MACTAVANDASH DR
 ROUNDABOUT TO MESQUITE DR

LEGEND

-  WORK ZONE
-  TRAVEL LANE
-  EASTBOUND
-  WESTBOUND


REVISIONS				AECOM TECHNICAL SERVICES, Inc. 150 North Orange Avenue Suite 200 Orlando, FL. 32801 Goran Duvnjak, P.E. No. 84141	STATE OF FLORIDA DEPARTMENT OF TRANSPORTATION				SR 434 TTCP TYPICAL SECTION	SHEET NO. 267
DATE	DESCRIPTION	DATE	DESCRIPTION		ROAD NO.	COUNTY	CIP #	FINANCIAL PROJECT ID		
			PRELIMINARY		SR 434	SEMINOLE	01785145	446491-1-38-01		

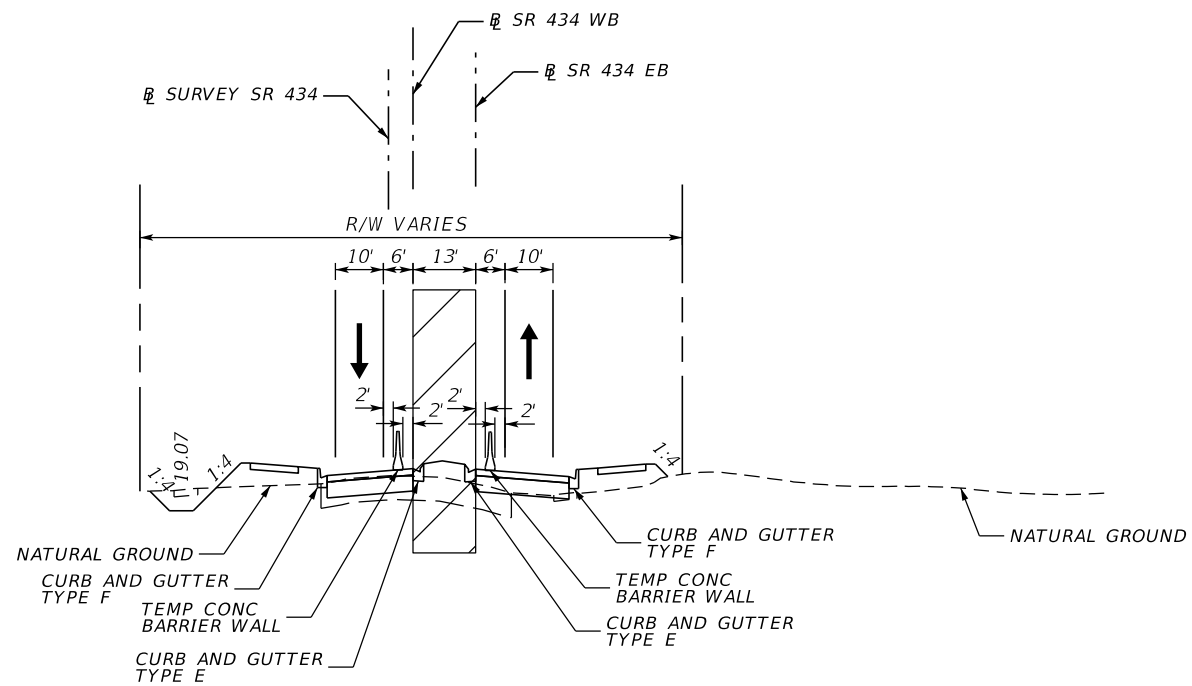


TYPICAL SECTION #6 - PHASE III

SR 434 FROM STA. 753+02.85 TO STA. 756+61.89
 SR 434 FROM EAST OF MACTAVANDASH DR
 ROUNDABOUT TO MESQUITE DR


LEGEND

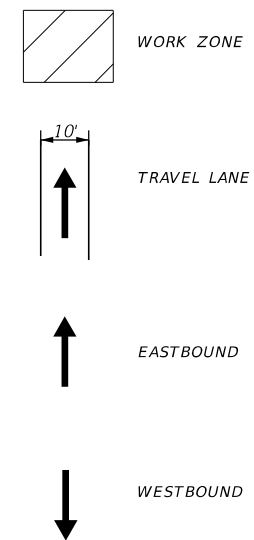

REVISIONS				AECOM TECHNICAL SERVICES, Inc. 150 North Orange Avenue Suite 200 Orlando, FL. 32801 Goran Duvnjak, P.E. No. 84141	STATE OF FLORIDA DEPARTMENT OF TRANSPORTATION 				SR 434 TTCP TYPICAL SECTION	SHEET NO.
DATE	DESCRIPTION	DATE	DESCRIPTION		ROAD NO.	COUNTY	CIP #	FINANCIAL PROJECT ID		268
			PRELIMINARY		SR 434	SEMINOLE	01785145	446491-1-38-01		

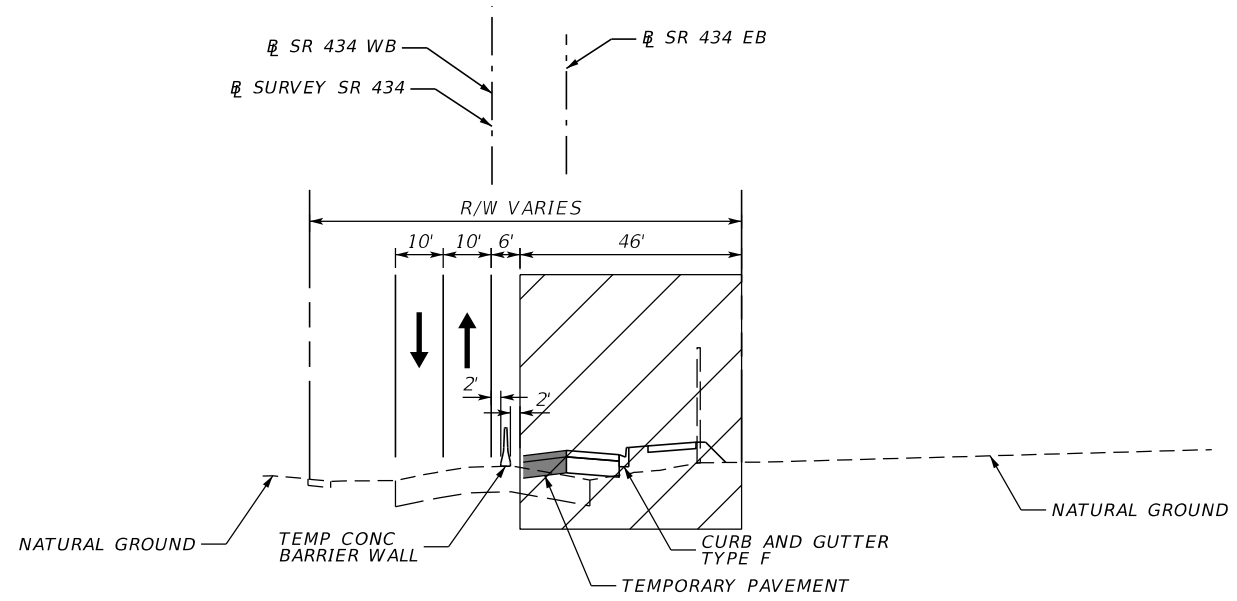
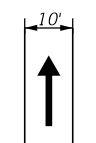


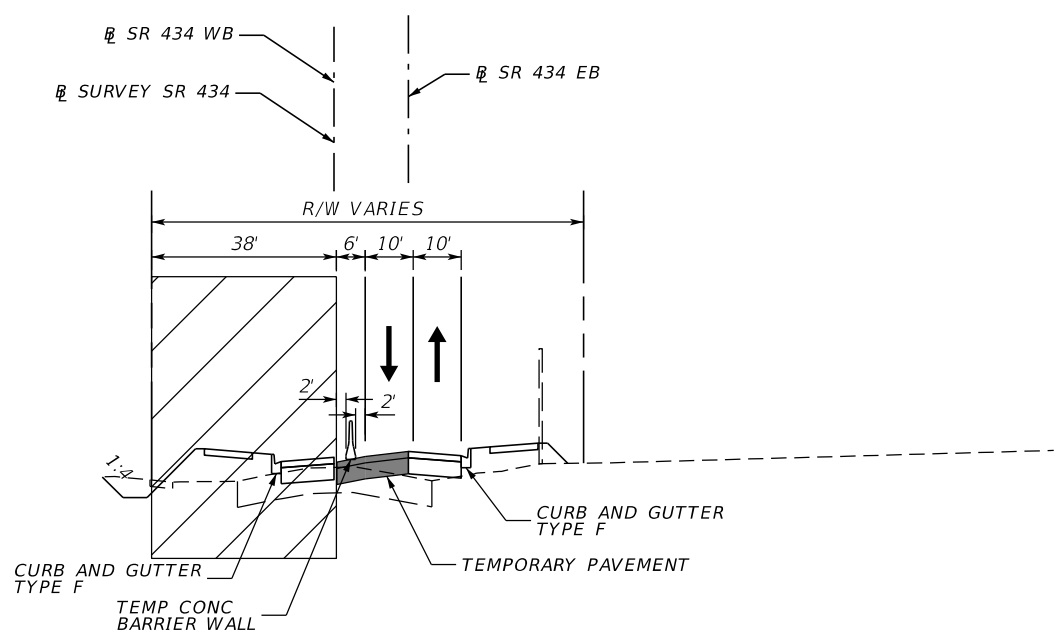

TYPICAL SECTION #7 - PHASE I
 SR 434 STA. 756+61.89 TO STA. 773+04.00
 SR 434 FROM MESQUITE DR TO WEST
 OF HAMMOCK LN ROUNDABOUT




TYPICAL SECTION #7 - PHASE II
 SR 434 STA. 756+61.89 TO STA. 773+04.00
 SR 434 FROM MESQUITE DR TO WEST
 OF HAMMOCK LN ROUNDABOUT

LEGEND


-  WORK ZONE
-  TRAVEL LANE
-  EASTBOUND
-  WESTBOUND


REVISIONS				AECOM TECHNICAL SERVICES, Inc. 150 North Orange Avenue Suite 200 Orlando, FL. 32801 Goran Duvnjak, P.E. No. 84141	STATE OF FLORIDA DEPARTMENT OF TRANSPORTATION				SR 434 TTCP TYPICAL SECTION	SHEET NO. 269
DATE	DESCRIPTION	DATE	DESCRIPTION		ROAD NO.	COUNTY	CIP #	FINANCIAL PROJECT ID		
			PRELIMINARY		SR 434	SEMINOLE	01785145	446491-1-38-01		

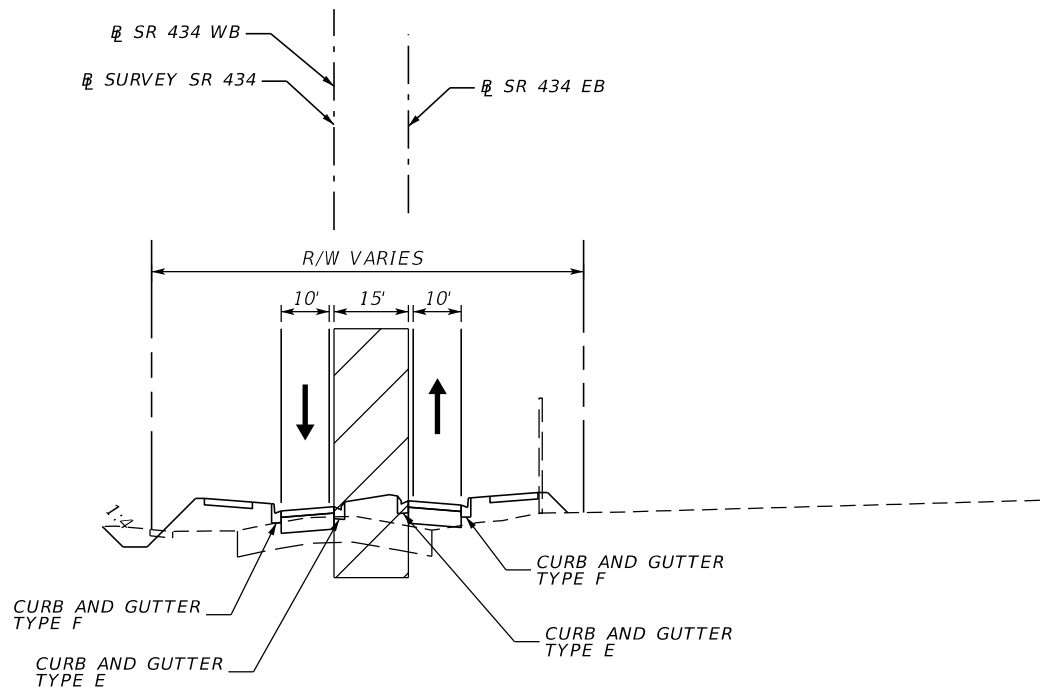


TYPICAL SECTION #7 - PHASE III
 SR 434 FROM MESQUITE DR TO WEST OF HAMMOCK LN ROUNDABOUT

LEGEND

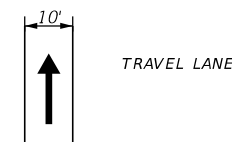


REVISIONS				AECOM TECHNICAL SERVICES, Inc. 150 North Orange Avenue Suite 200 Orlando, FL. 32801 Goran Duvnjak, P.E. No. 84141	STATE OF FLORIDA DEPARTMENT OF TRANSPORTATION 				SR 434 TTCP TYPICAL SECTION	SHEET NO.
DATE	DESCRIPTION	DATE	DESCRIPTION		ROAD NO.	COUNTY	CIP #	FINANCIAL PROJECT ID		270
			PRELIMINARY		SR 434	SEMINOLE	01785145	446491-1-38-01		

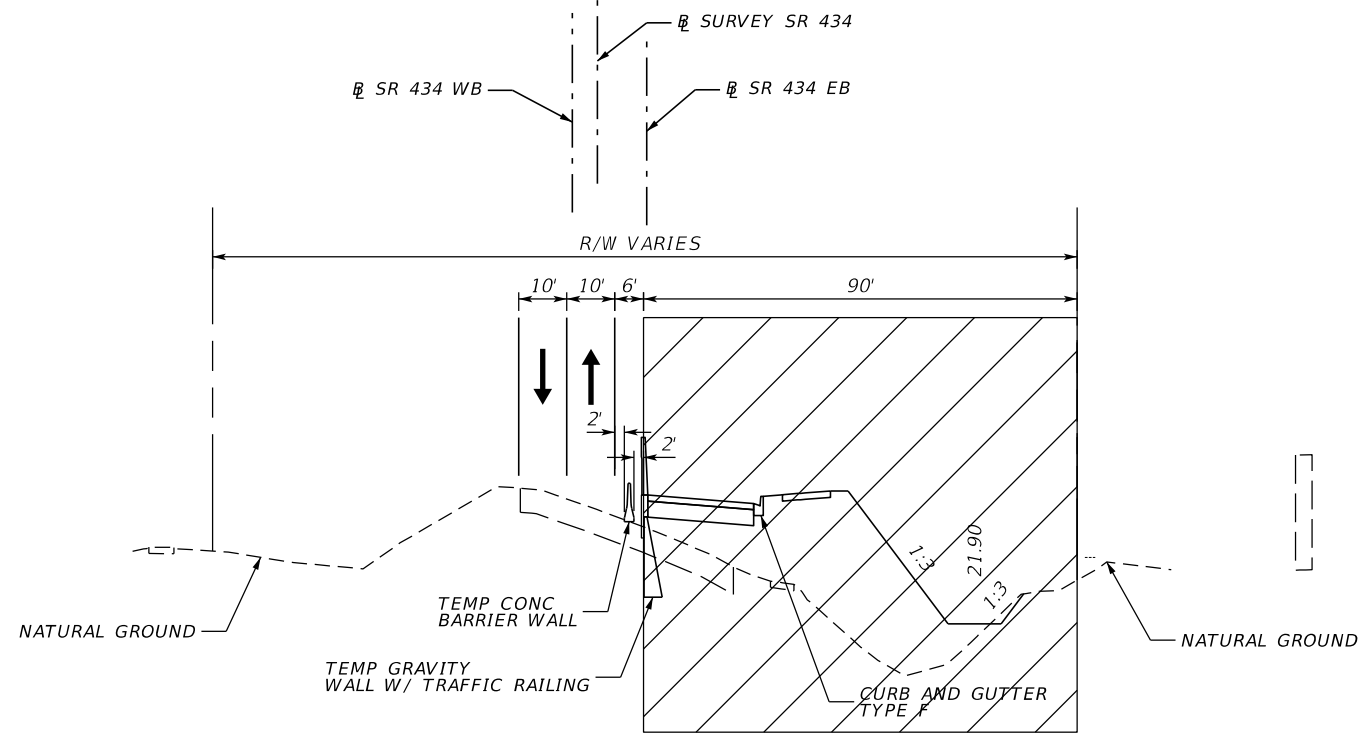

TYPICAL SECTION #8 - PHASE I

SR 434 STA. 773+04.00 TO STA. 782+12.13
 SR 434 FROM WEST OF HAMMOCK LN
 TO HAMMOCK LN / DELEON ST ROUNDABOUT

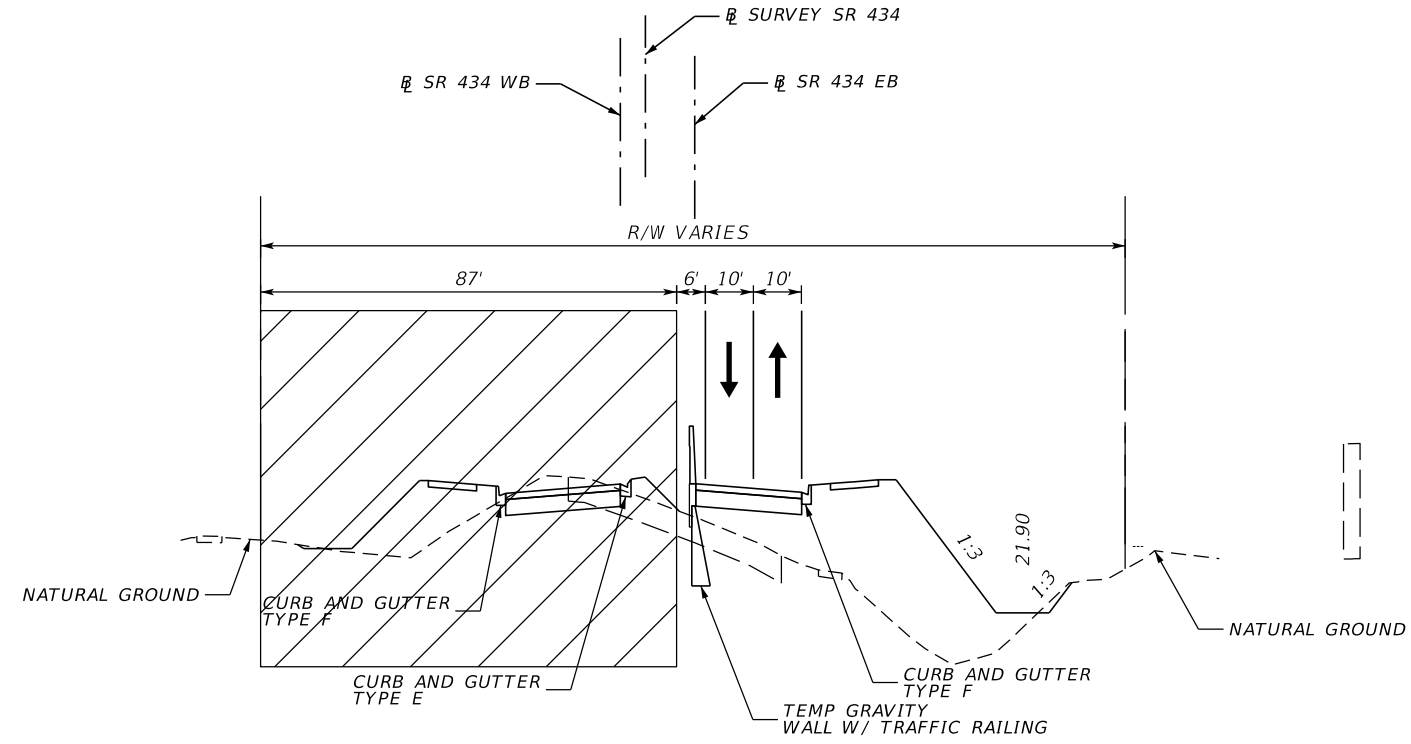


TYPICAL SECTION #8 - PHASE II

SR 434 STA. 773+04.00 TO STA. 782+12.13
 SR 434 FROM WEST OF HAMMOCK LN
 TO HAMMOCK LN / DELEON ST ROUNDABOUT

LEGEND

- WORK ZONE
- TRAVEL LANE
- EASTBOUND
- WESTBOUND

REVISIONS				AECOM TECHNICAL SERVICES, Inc. 150 North Orange Avenue Suite 200 Orlando, FL. 32801 Goran Duvnjak, P.E. No. 84141		STATE OF FLORIDA DEPARTMENT OF TRANSPORTATION 		SR 434 TTCP TYPICAL SECTION		SHEET NO. 271
DATE	DESCRIPTION	DATE	DESCRIPTION							
			PRELIMINARY			ROAD NO.	COUNTY	CIP #	FINANCIAL PROJECT ID	
						SR 434	SEMINOLE	01785145	446491-1-38-01	

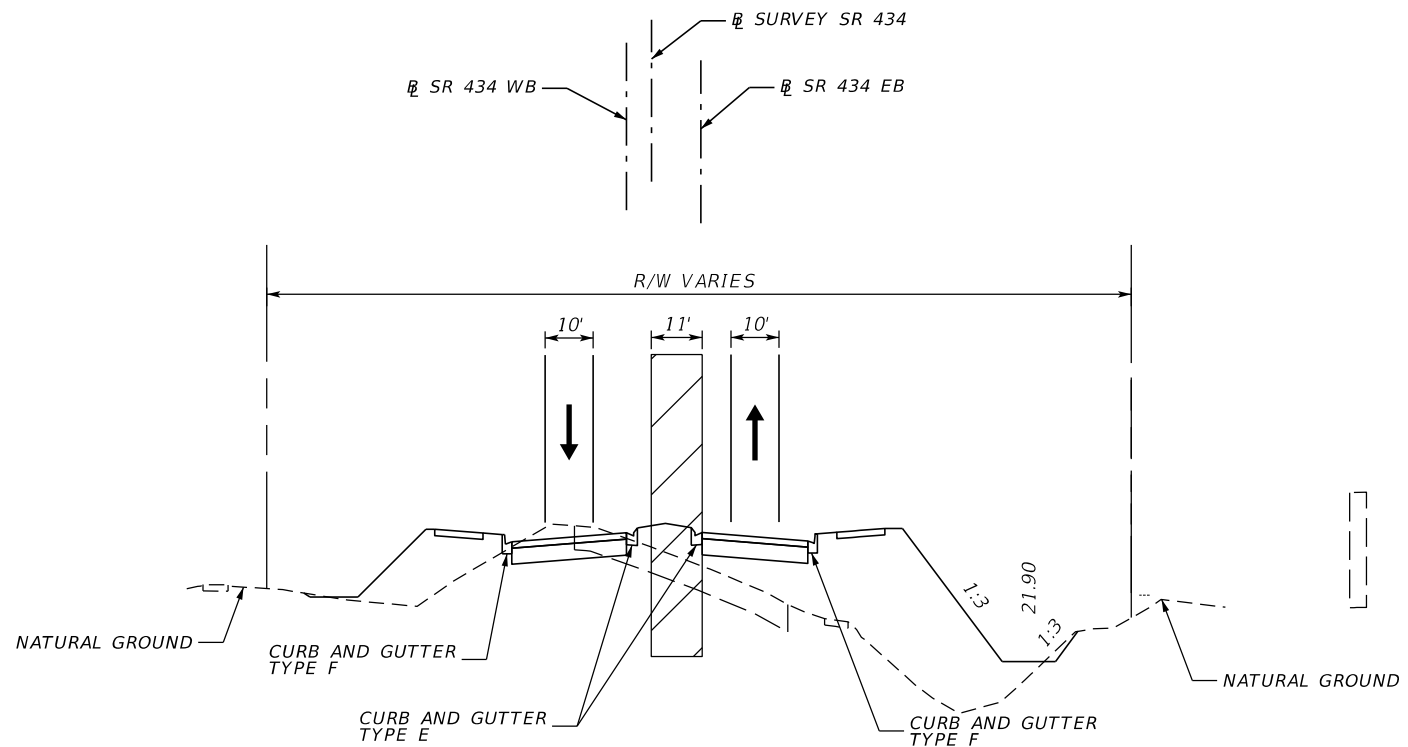


TYPICAL SECTION #8 - PHASE III

SR SURVEY SR 434 STA. 773+04.00 TO STA. 782+12.13
 SR 434 FROM WEST OF HAMMOCK LN
 TO HAMMOCK LN / DELEON ST ROUNDABOUT

LEGEND



WORK ZONE

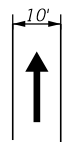

TRAVEL LANE




EASTBOUND




WESTBOUND

REVISIONS		DESCRIPTION		AECOM TECHNICAL SERVICES, Inc. 150 North Orange Avenue Suite 200 Orlando, FL. 32801 Goran Duvnjak, P.E. No. 84141	STATE OF FLORIDA DEPARTMENT OF TRANSPORTATION				SR 434 TTCP TYPICAL SECTION	SHEET NO. 272
DATE	DESCRIPTION	DATE	DESCRIPTION		ROAD NO.	COUNTY	CIP #	FINANCIAL PROJECT ID		
			PRELIMINARY		SR 434	SEMINOLE	01785145	446491-1-38-01		

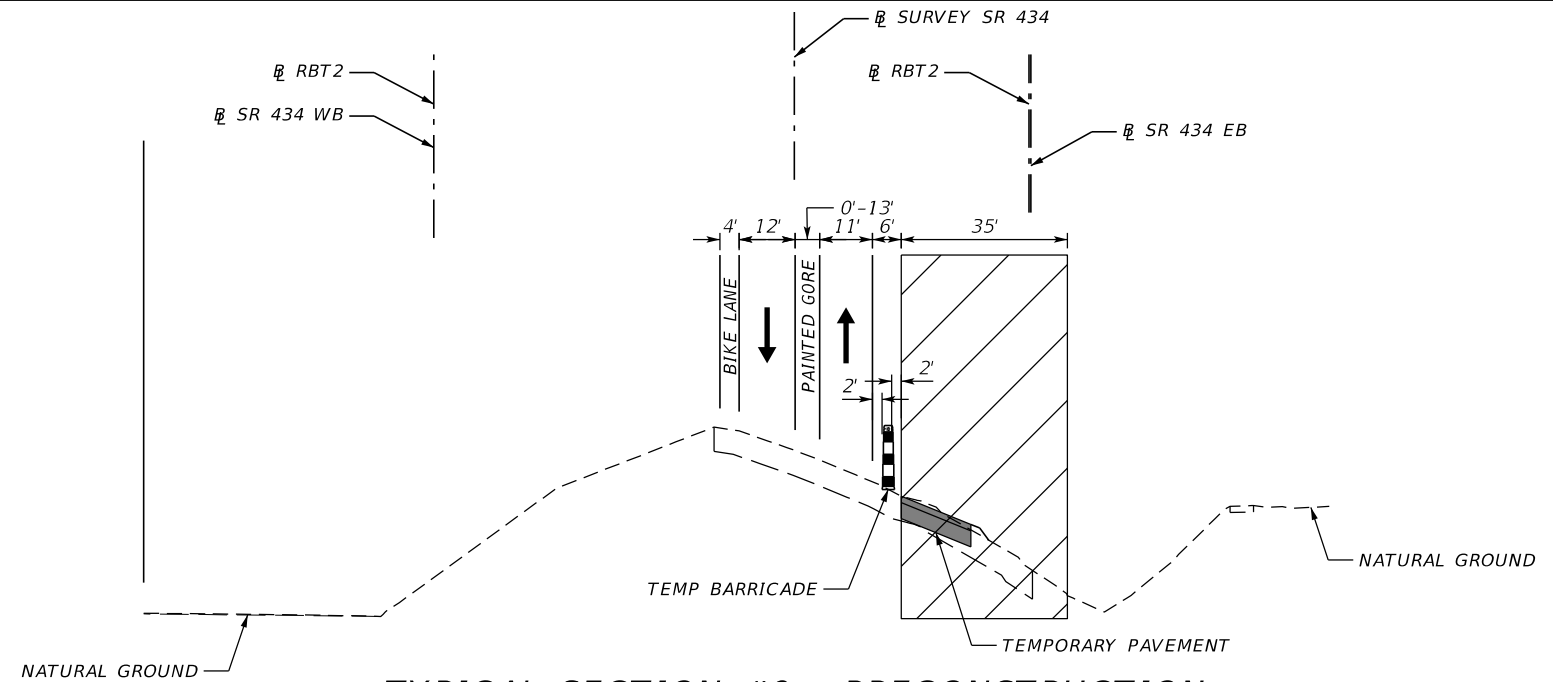

TYPICAL SECTION #9 - PRECONSTRUCTION


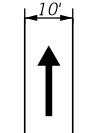


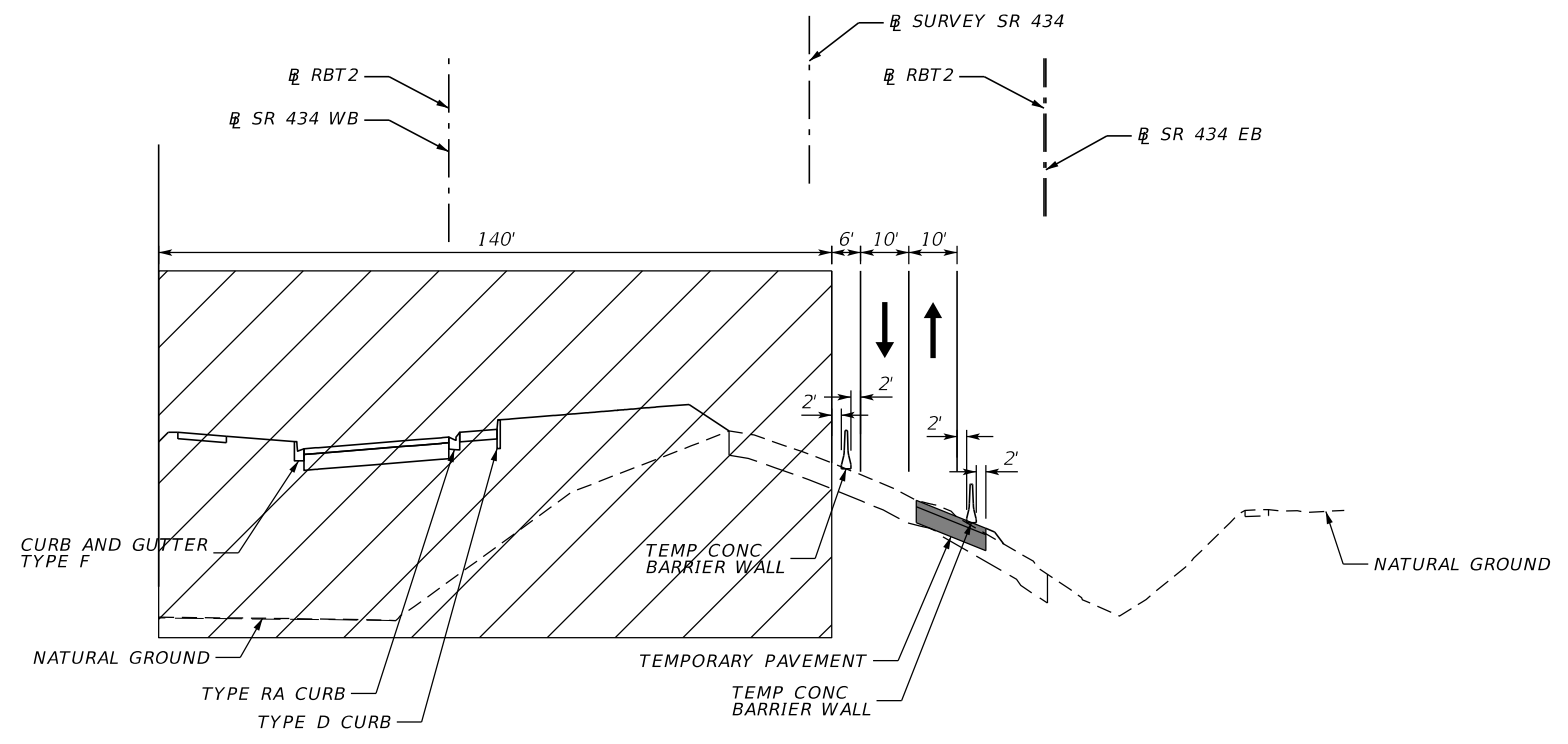☒ SURVEY SR 434 STA. 782+12.13 TO STA. 783+96.93
HAMMOCK LN / DELEON ST ROUNDABOUT




TYPICAL SECTION #9 - PHASE I

☒ SURVEY SR 434 STA. 782+12.13 TO STA. 783+96.93
HAMMOCK LN / DELEON ST ROUNDABOUT

LEGEND





-  WORK ZONE
-  TRAVEL LANE
-  EASTBOUND
-  WESTBOUND

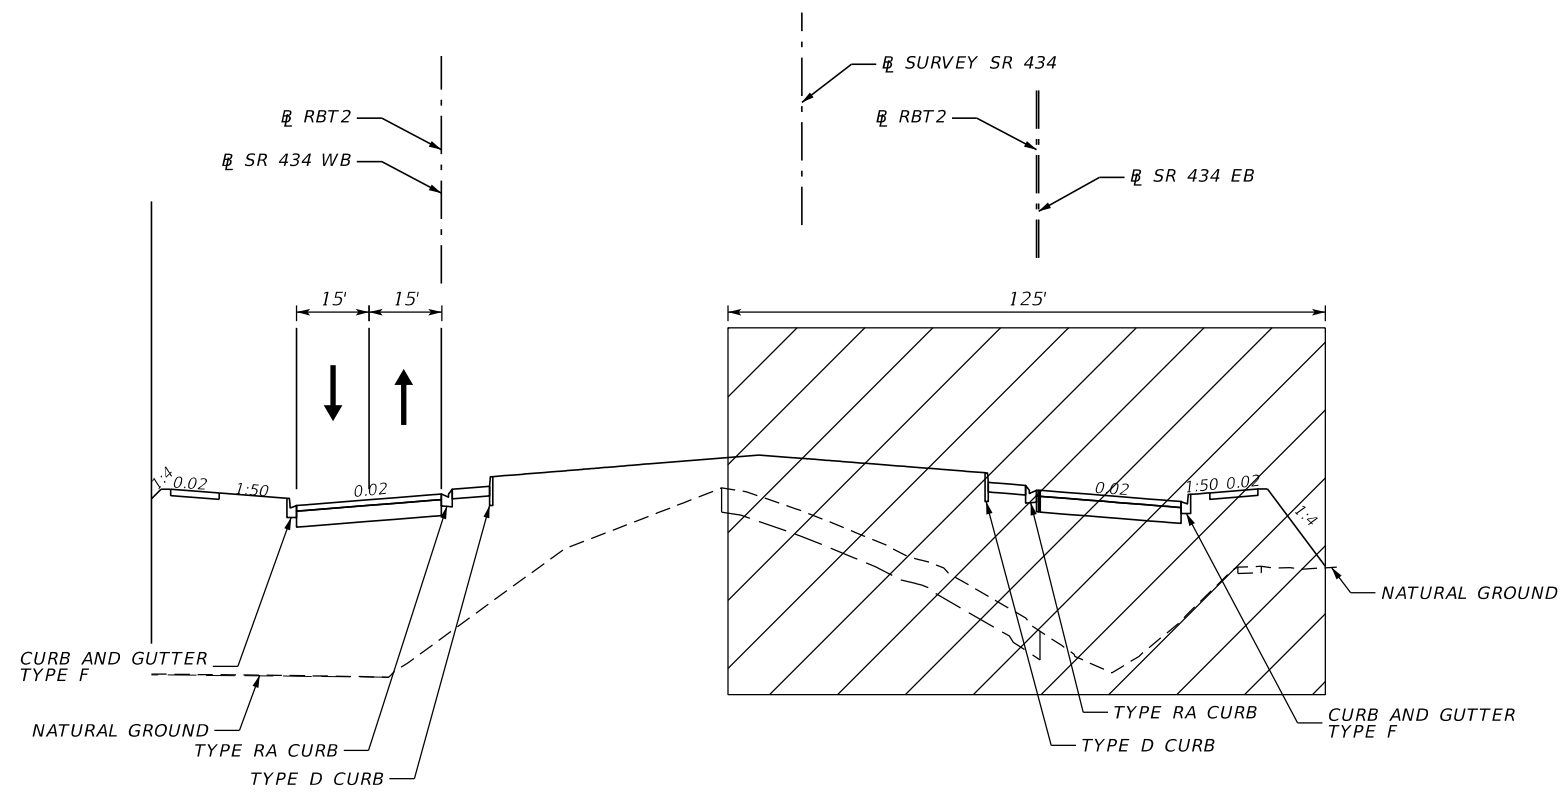REVISIONS		DESCRIPTION		AECOM TECHNICAL SERVICES, Inc. 150 North Orange Avenue Suite 200 Orlando, FL. 32801 Goran Duvnjak, P.E. No. 84141	STATE OF FLORIDA DEPARTMENT OF TRANSPORTATION				SR 434 TTCP TYPICAL SECTION	SHEET NO. 273
DATE	DESCRIPTION	DATE	DESCRIPTION		ROAD NO.	COUNTY	CIP #	FINANCIAL PROJECT ID		
			PRELIMINARY		SR 434	SEMINOLE	01785145	446491-1-38-01		




TYPICAL SECTION #9 - PHASE II
 SURVEY SR 434 STA. 782+12.13 TO STA. 783+96.93
 HAMMOCK LN / DELEON ST ROUNDABOUT

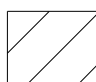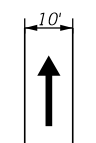LEGEND


-  WORK ZONE
-  TRAVEL LANE
-  EASTBOUND
-  WESTBOUND

REVISIONS				AECOM TECHNICAL SERVICES, Inc. 150 North Orange Avenue Suite 200 Orlando, FL. 32801 Goran Duvnjak, P.E. No. 84141	STATE OF FLORIDA DEPARTMENT OF TRANSPORTATION				SR 434 TTCP TYPICAL SECTION	SHEET NO. 274
DATE	DESCRIPTION	DATE	DESCRIPTION		ROAD NO.	COUNTY	CIP #	FINANCIAL PROJECT ID		
			PRELIMINARY		SR 434	SEMINOLE	01785145	446491-1-38-01		

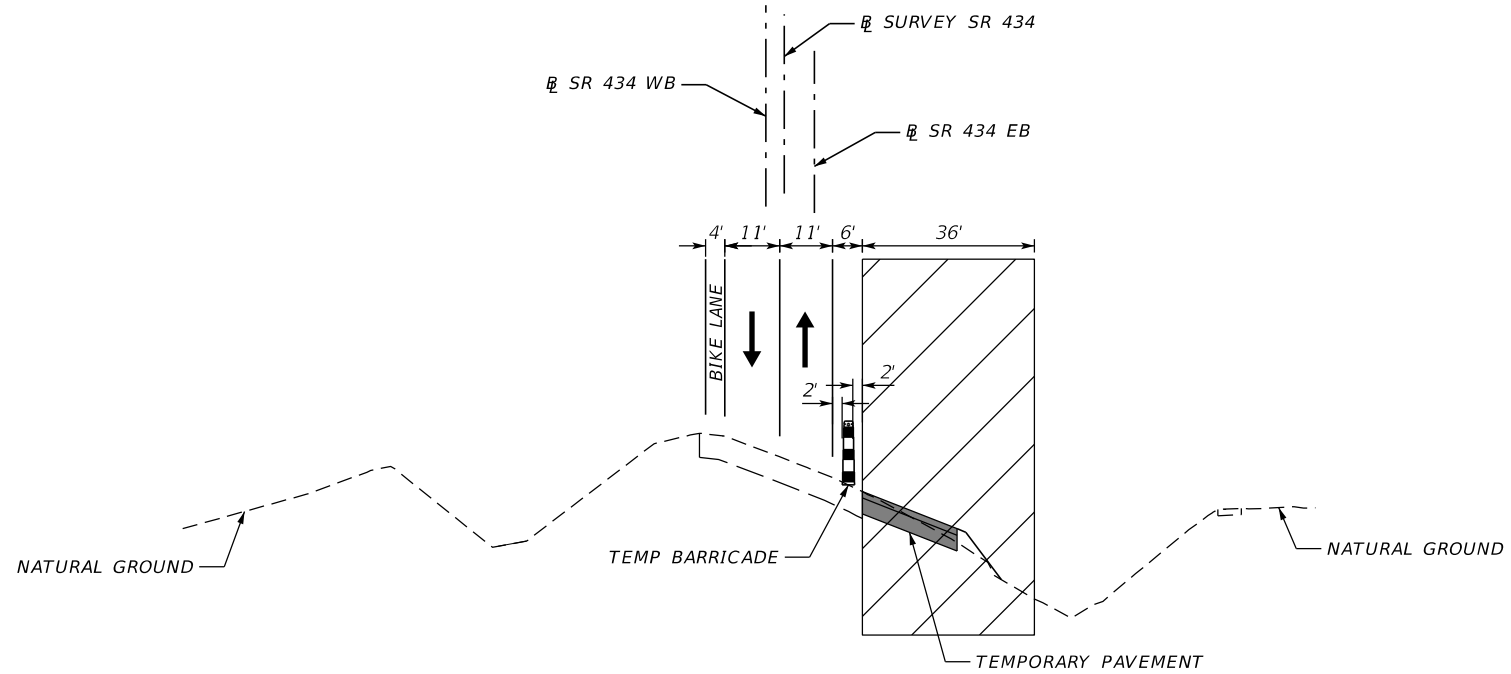

TYPICAL SECTION #10 - PRECONSTRUCTION


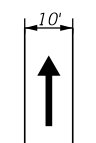


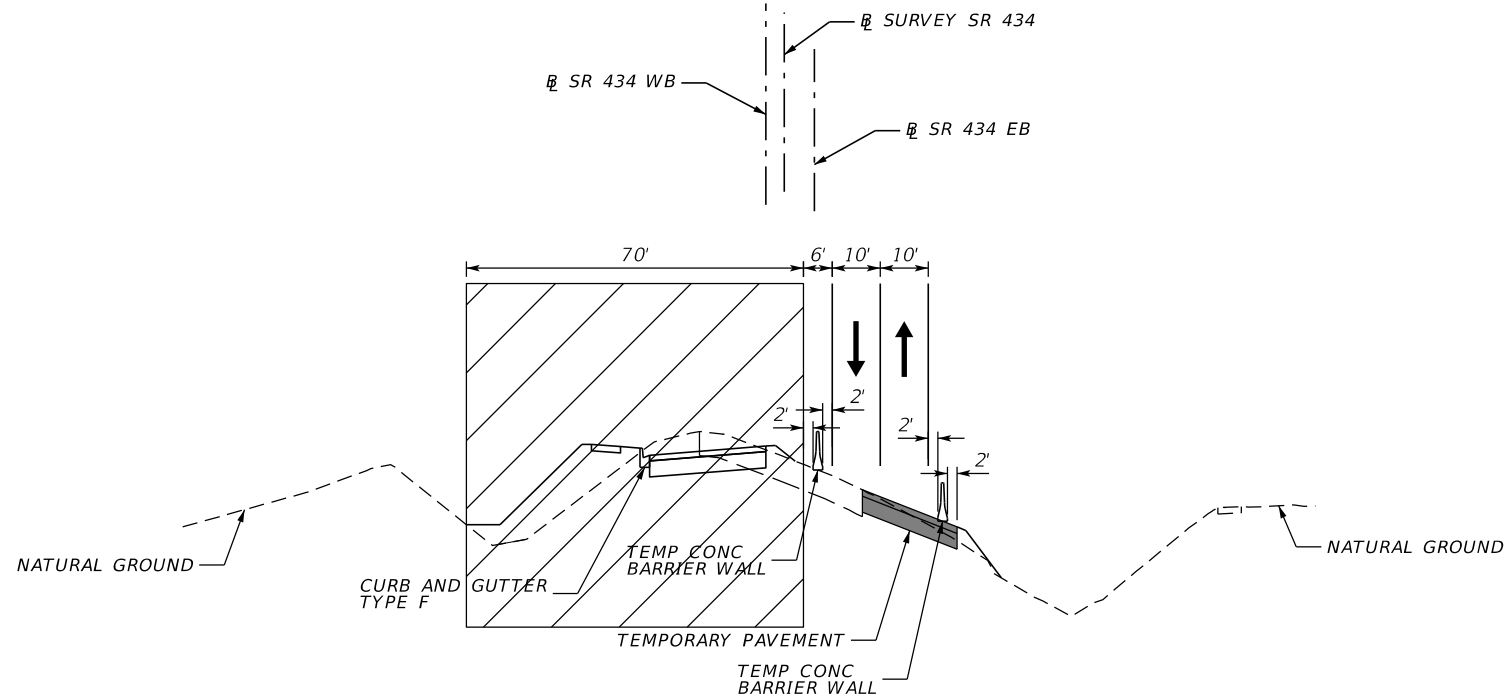SR 434 STA. 783+96.93 TO STA. 794+70.00
 SR 434 FROM HAMMOCK LANE / DELEON STREET
 ROUNDABOUT TO ELLINGTON PLACE





TYPICAL SECTION #10 - PHASE I

SR 434 STA. 783+96.93 TO STA. 794+70.00
 SR 434 FROM HAMMOCK LANE / DELEON STREET
 ROUNDABOUT TO ELLINGTON PLACE

LEGEND


-  WORK ZONE
-  TRAVEL LANE
-  EASTBOUND
-  WESTBOUND

REVISIONS				AECOM TECHNICAL SERVICES, Inc. 150 North Orange Avenue Suite 200 Orlando, FL. 32801 Goran Duvnjak, P.E. No. 84141	STATE OF FLORIDA DEPARTMENT OF TRANSPORTATION				SR 434 TTCP TYPICAL SECTION	SHEET NO. 275
DATE	DESCRIPTION	DATE	DESCRIPTION		ROAD NO.	COUNTY	CIP #	FINANCIAL PROJECT ID		
			PRELIMINARY		SR 434	SEMINOLE	01785145	446491-1-38-01		

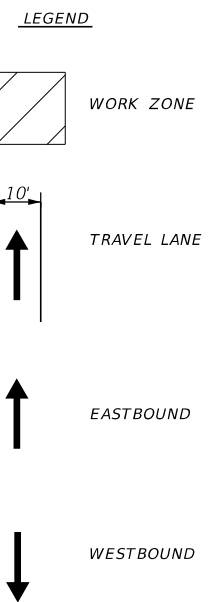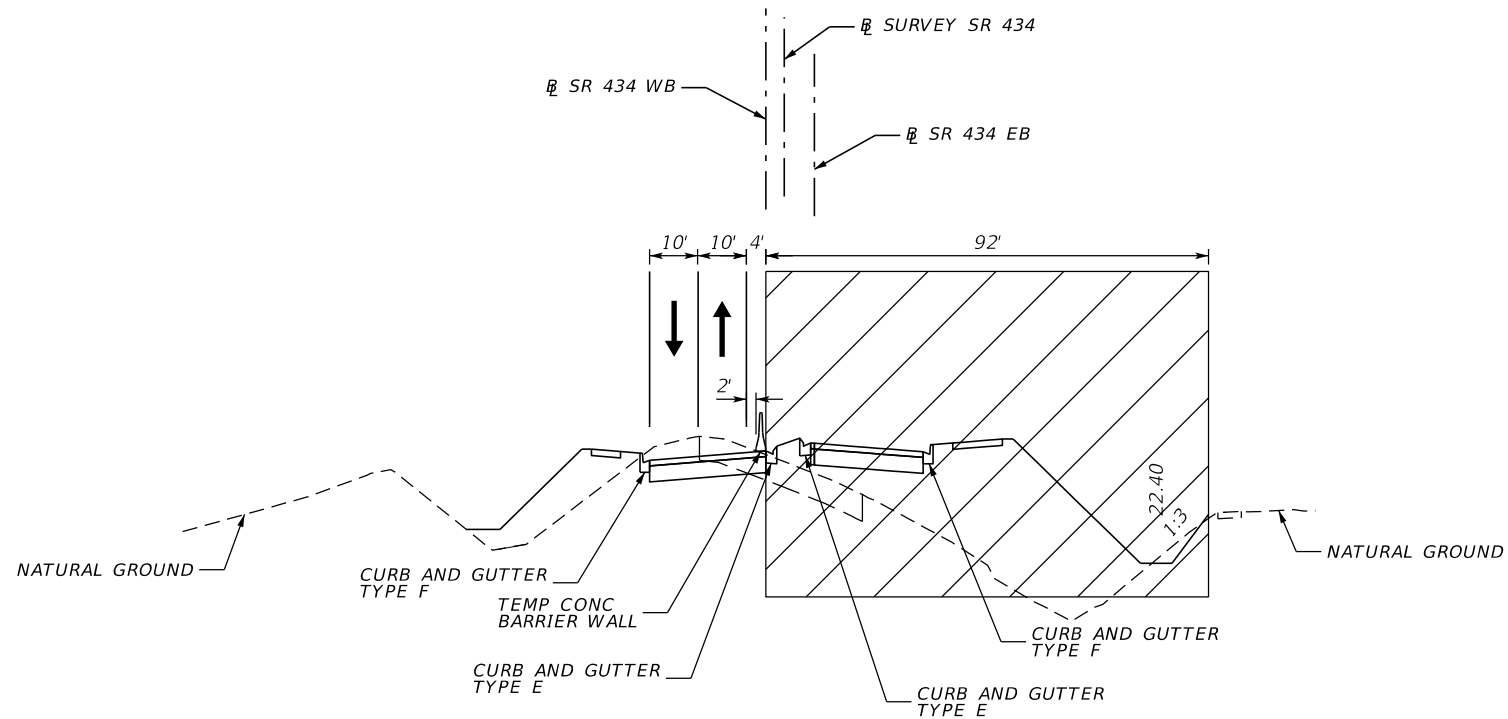


TYPICAL SECTION #10 - PHASE II
 SR 434 FROM HAMMOCK LANE / DELEON STREET
 ROUNDABOUT TO ELLINGTON PLACE


REVISIONS				AECOM TECHNICAL SERVICES, Inc. 150 North Orange Avenue Suite 200 Orlando, FL. 32801 Goran Duvnjak, P.E. No. 84141	STATE OF FLORIDA DEPARTMENT OF TRANSPORTATION				SR 434 <i>TTCP TYPICAL SECTION</i>	SHEET NO.
DATE	DESCRIPTION	DATE	DESCRIPTION		ROAD NO.	COUNTY	CIP #	FINANCIAL PROJECT ID		276
	PRELIMINARY				SR 434	SEMINOLE	01785145	446491-1-38-01		

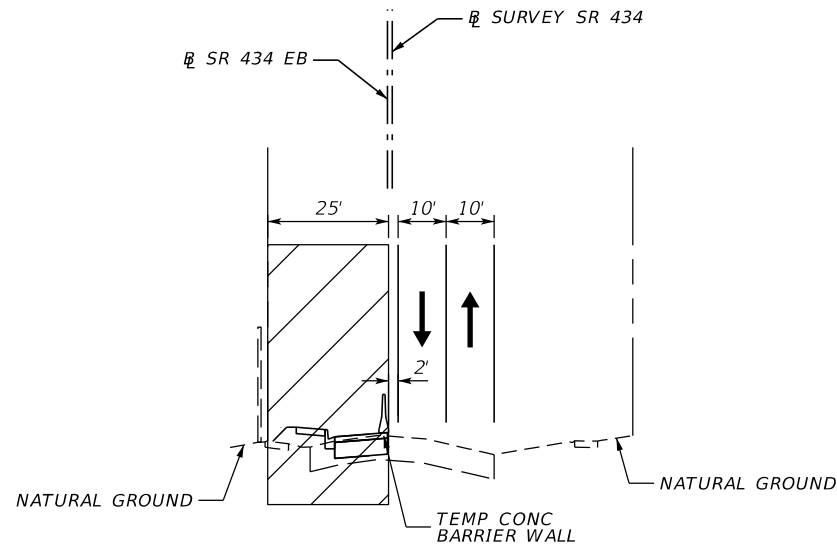


TYPICAL SECTION #11 - PHASE I
 SURVEY SR 434 STA. 794+70.00 TO STA. 800+37.00
 SR 434 FROM ELLINGTON PLACE
 TO NORTH OF ARTESIA ST ROUNDABOUT

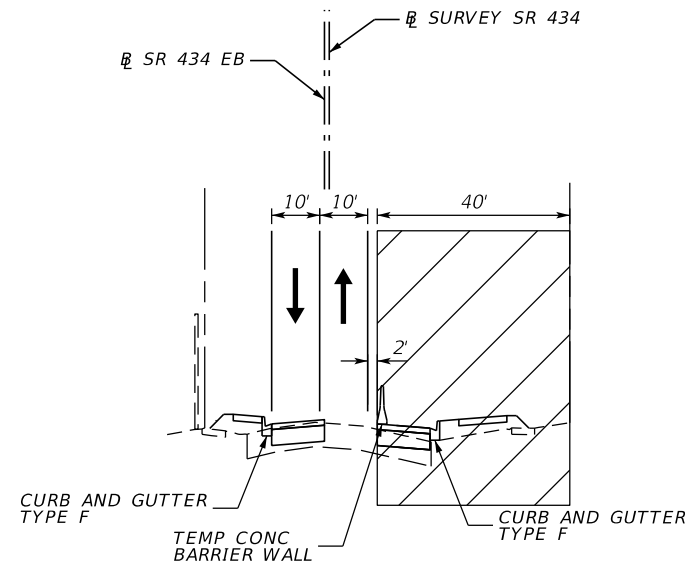

TYPICAL SECTION #11 - PHASE I
 SURVEY SR 434 STA. 794+70.00 TO STA. 800+37.00
 SR 434 FROM ELLINGTON PLACE
 TO NORTH OF ARTESIA ST ROUNDABOUT

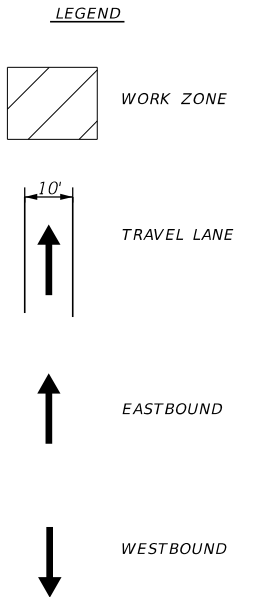


REVISIONS				AECOM TECHNICAL SERVICES, Inc. 150 North Orange Avenue Suite 200 Orlando, FL. 32801 Goran Duvnjak, P.E. No. 84141	STATE OF FLORIDA DEPARTMENT OF TRANSPORTATION				SR 434 TTCP TYPICAL SECTION	SHEET NO. 277
DATE	DESCRIPTION	DATE	DESCRIPTION		ROAD NO.	COUNTY	CIP #	FINANCIAL PROJECT ID		
			PRELIMINARY		SR 434	SEMINOLE	01785145	446491-1-38-01		

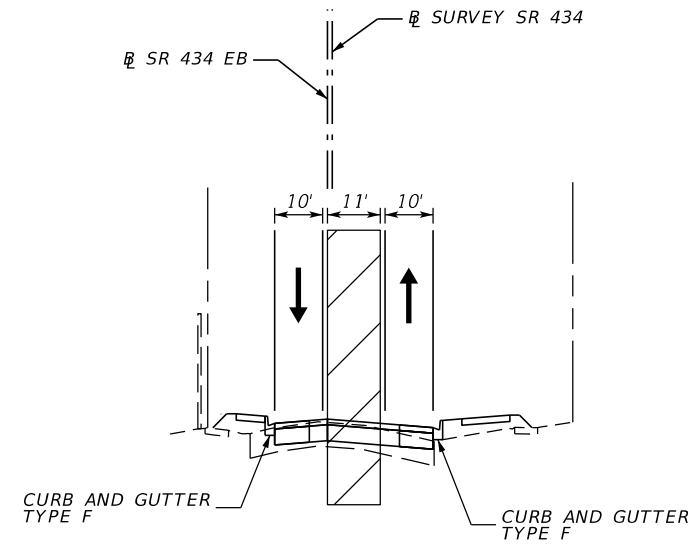


TYPICAL SECTION #11 - PHASE I
 SURVEY SR 434 STA. 794+70.00 TO STA. 800+37.00
 SR 434 FROM ELLINGTON PLACE
 TO NORTH OF ARTESIA ST ROUNDABOUT

LEGEND

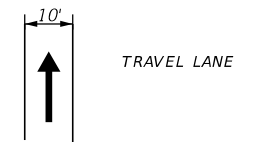


REVISIONS				AECOM TECHNICAL SERVICES, Inc. 150 North Orange Avenue Suite 200 Orlando, FL. 32801 Goran Duvnjak, P.E. No. 84141	STATE OF FLORIDA DEPARTMENT OF TRANSPORTATION				SR 434 TTCP TYPICAL SECTION	SHEET NO.
DATE	DESCRIPTION	DATE	DESCRIPTION		ROAD NO.	COUNTY	CIP #	FINANCIAL PROJECT ID		
			PRELIMINARY		SR 434	SEMINOLE	01785145	446491-1-38-01		278

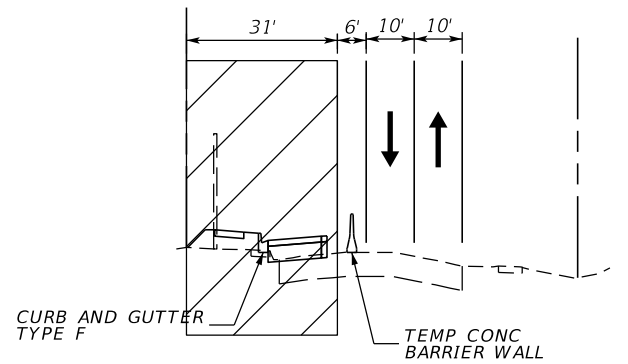

TYPICAL #12 - PHASE I


☐ SURVEY SR 434 STA. 800+98.17 TO STA. 802+67.13
 SR 434 FROM NORTH OF ARTESIA STREET ROUNDABOUT
 TO ARTESIA STREET ROUNDABOUT

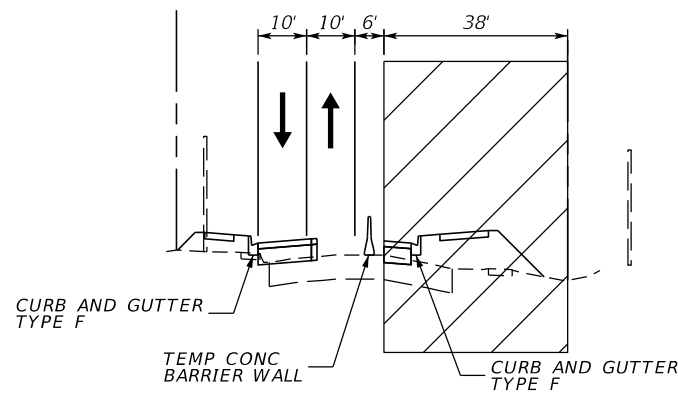


TYPICAL #12 - PHASE II

☐ SURVEY SR 434 STA. 800+98.17 TO STA. 802+67.13
 SR 434 FROM NORTH OF ARTESIA STREET ROUNDABOUT
 TO ARTESIA STREET ROUNDABOUT

LEGEND

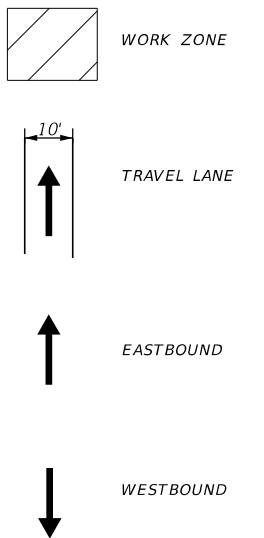

REVISIONS				AECOM TECHNICAL SERVICES, Inc. 150 North Orange Avenue Suite 200 Orlando, FL. 32801 Goran Duvnjak, P.E. No. 84141	STATE OF FLORIDA DEPARTMENT OF TRANSPORTATION				SR 434 TTCP TYPICAL SECTION	SHEET NO.
DATE	DESCRIPTION	DATE	DESCRIPTION		ROAD NO.	COUNTY	CIP #	FINANCIAL PROJECT ID		279
	PRELIMINARY				SR 434	SEMINOLE	01785145	446491-1-38-01		

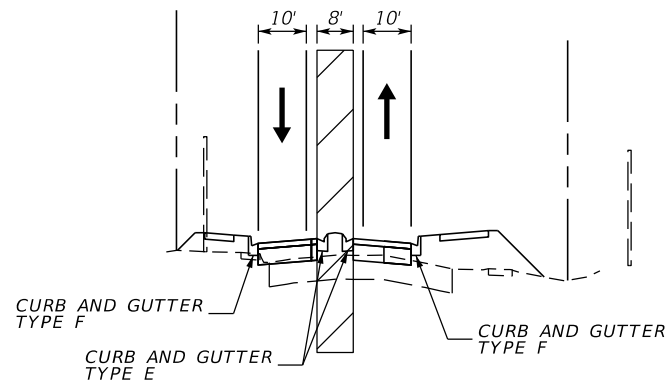


TYPICAL #12 - PHASE III
 SURVEY SR 434 STA. 800+98.17 TO STA. 802+67.13
 SR 434 FROM NORTH OF ARTESIA STREET ROUNDABOUT
 TO ARTESIA STREET ROUNDABOUT

LEGEND




REVISIONS				AECOM TECHNICAL SERVICES, Inc. 150 North Orange Avenue Suite 200 Orlando, FL. 32801 Goran Duvnjak, P.E. No. 84141	STATE OF FLORIDA DEPARTMENT OF TRANSPORTATION 				SR 434 TTCP TYPICAL SECTION	SHEET NO.
DATE	DESCRIPTION	DATE	DESCRIPTION		ROAD NO.	COUNTY	CIP #	FINANCIAL PROJECT ID		280
			PRELIMINARY		SR 434	SEMINOLE	01785145	446491-1-38-01		

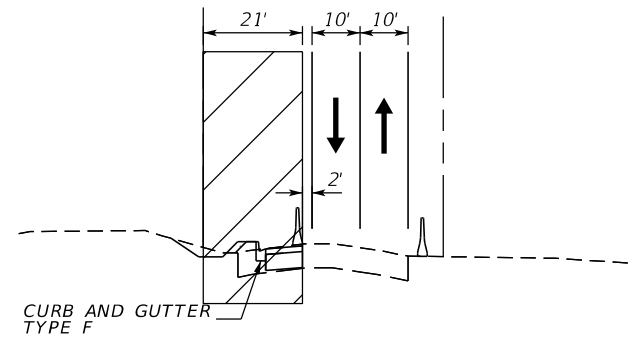

TYPICAL SECTION #13 - PHASE I


SR 434 FROM ARTESIA STREET ROUNDABOUT
 TO END OF PROJECT

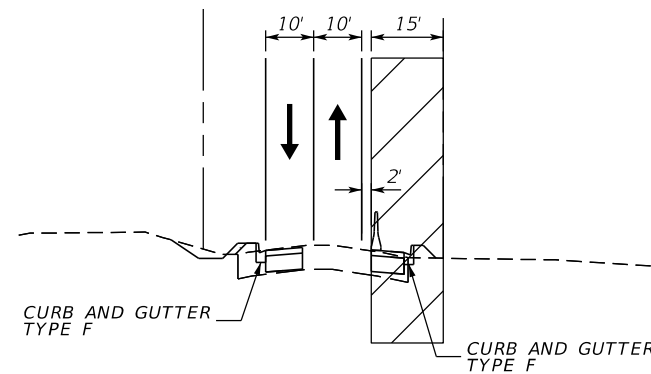


TYPICAL SECTION #13 - PHASE II

SR 434 FROM ARTESIA STREET ROUNDABOUT
 TO END OF PROJECT

LEGEND

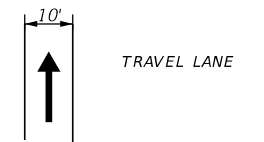


REVISIONS	
DATE	DESCRIPTION
	PRELIMINARY

AECOM TECHNICAL SERVICES, Inc. 150 North Orange Avenue Suite 200 Orlando, FL. 32801 Goran Duvnjak, P.E. No. 84141		STATE OF FLORIDA DEPARTMENT OF TRANSPORTATION 	
ROAD NO.	COUNTY	CIP #	FINANCIAL PROJECT ID
SR 434	SEMINOLE	01785145	446491-1-38-01

SR 434 TTCP TYPICAL SECTION
--

SHEET NO.
281

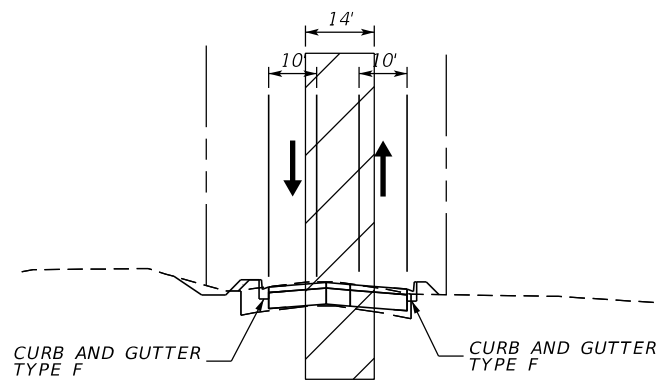

TYPICAL SECTION #13 - PHASE III



SR 434 FROM ARTESIA STREET ROUNDABOUT TO END OF PROJECT

LEGEND



REVISIONS				AECOM TECHNICAL SERVICES, Inc.		STATE OF FLORIDA DEPARTMENT OF TRANSPORTATION		SR 434		SHEET NO.	
DATE	DESCRIPTION	DATE	DESCRIPTION			ROAD NO.	COUNTY	CIP #	FINANCIAL PROJECT ID		
			PRELIMINARY	150 North Orange Avenue Suite 200 Orlando, FL. 32801 Goran Duvnjak, P.E. No. 84141		SR 434	SEMINOLE	01785145	446491-1-38-01	TTCP TYPICAL SECTION	282

NOTE:
 CHANNELIZING DEVICES TO BE PLACED AT
 50' (MAX) SPACING ON TANGENT AND 25' (MAX)
 SPACING ON TAPER PER STANDARD PLANS
 INDEX 102-600

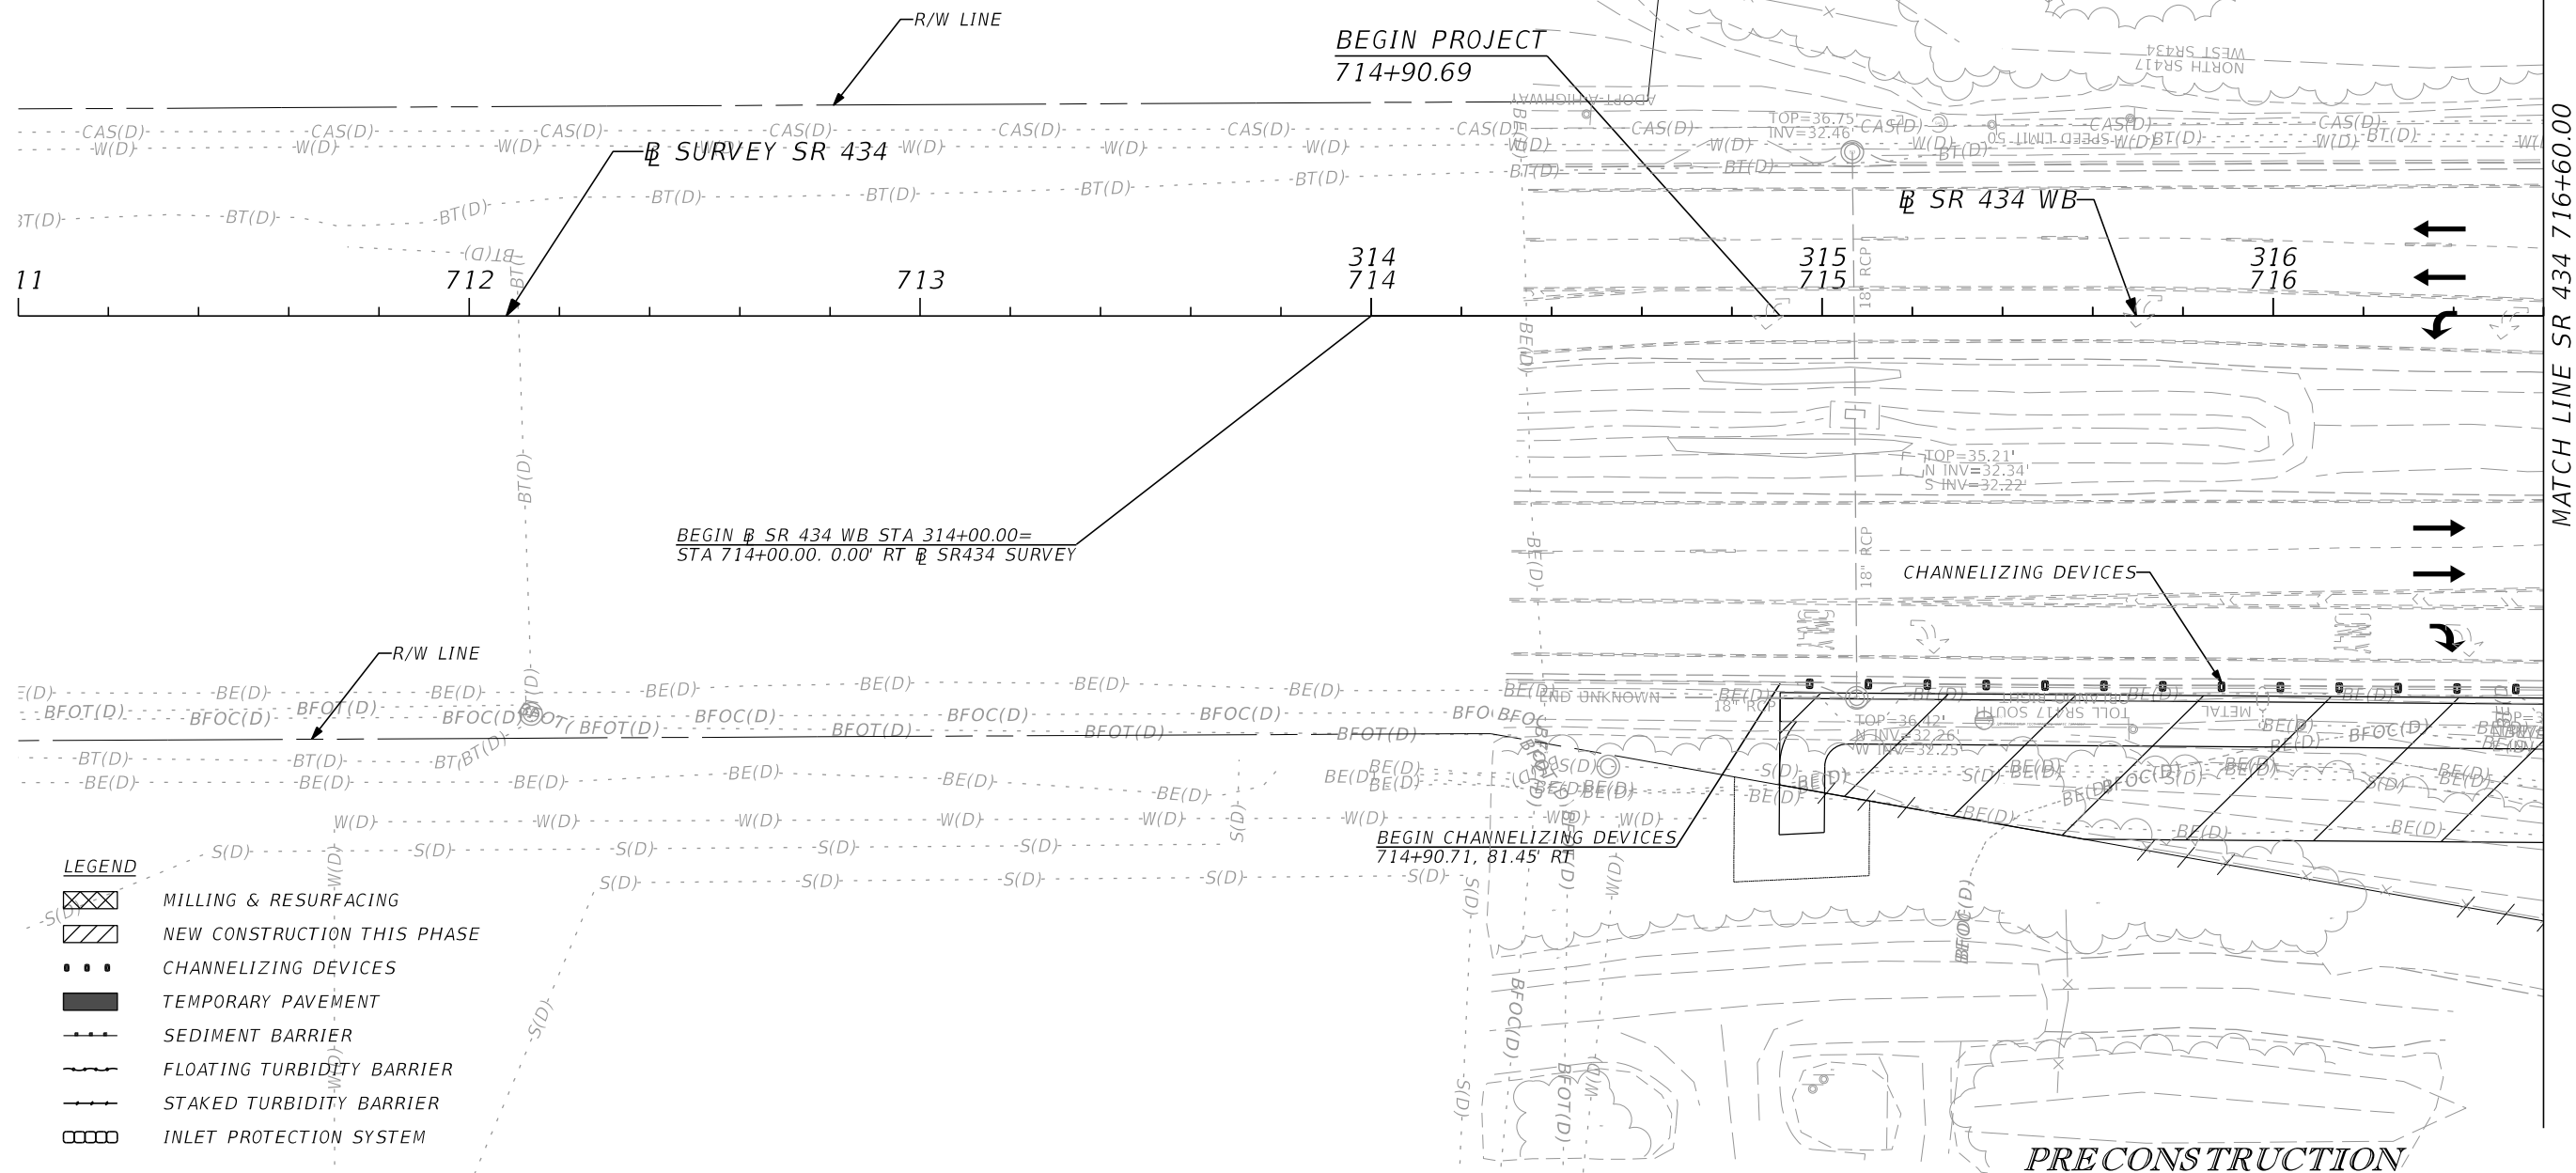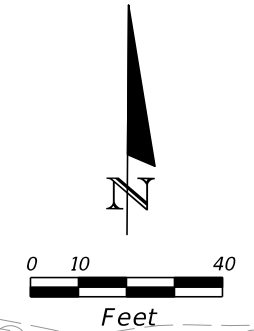

- LEGEND**
- MILLING & RESURFACING
 - NEW CONSTRUCTION THIS PHASE
 - CHANNELIZING DEVICES
 - TEMPORARY PAVEMENT
 - SEDIMENT BARRIER
 - FLOATING TURBIDITY BARRIER
 - STAKED TURBIDITY BARRIER
 - INLET PROTECTION SYSTEM

REVISIONS	
DATE	DESCRIPTION


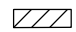






AECOM TECHNICAL SERVICES, Inc.
 150 North Orange Avenue
 Suite 200
 Orlando, FL. 32801
 Goran Duvnjak, P.E. No. 84141



STATE OF FLORIDA DEPARTMENT OF TRANSPORTATION			
ROAD NO.	COUNTY	CIP #	FINANCIAL PROJECT ID
SR 434	SEMINOLE	01785145	446491-1-38-01

SR 434 - TTCP PLAN (1)
STA 711+00 TO STA 716+60

SHEET NO.
283

LEGEND

 -  MILLING & RESURFACING
-  NEW CONSTRUCTION THIS PHASE
-  CHANNELIZING DEVICES
-  TEMPORARY PAVEMENT
-  SEDIMENT BARRIER
-  FLOATING TURBIDITY BARRIER
-  STAKED TURBIDITY BARRIER
-  INLET PROTECTION SYSTEM

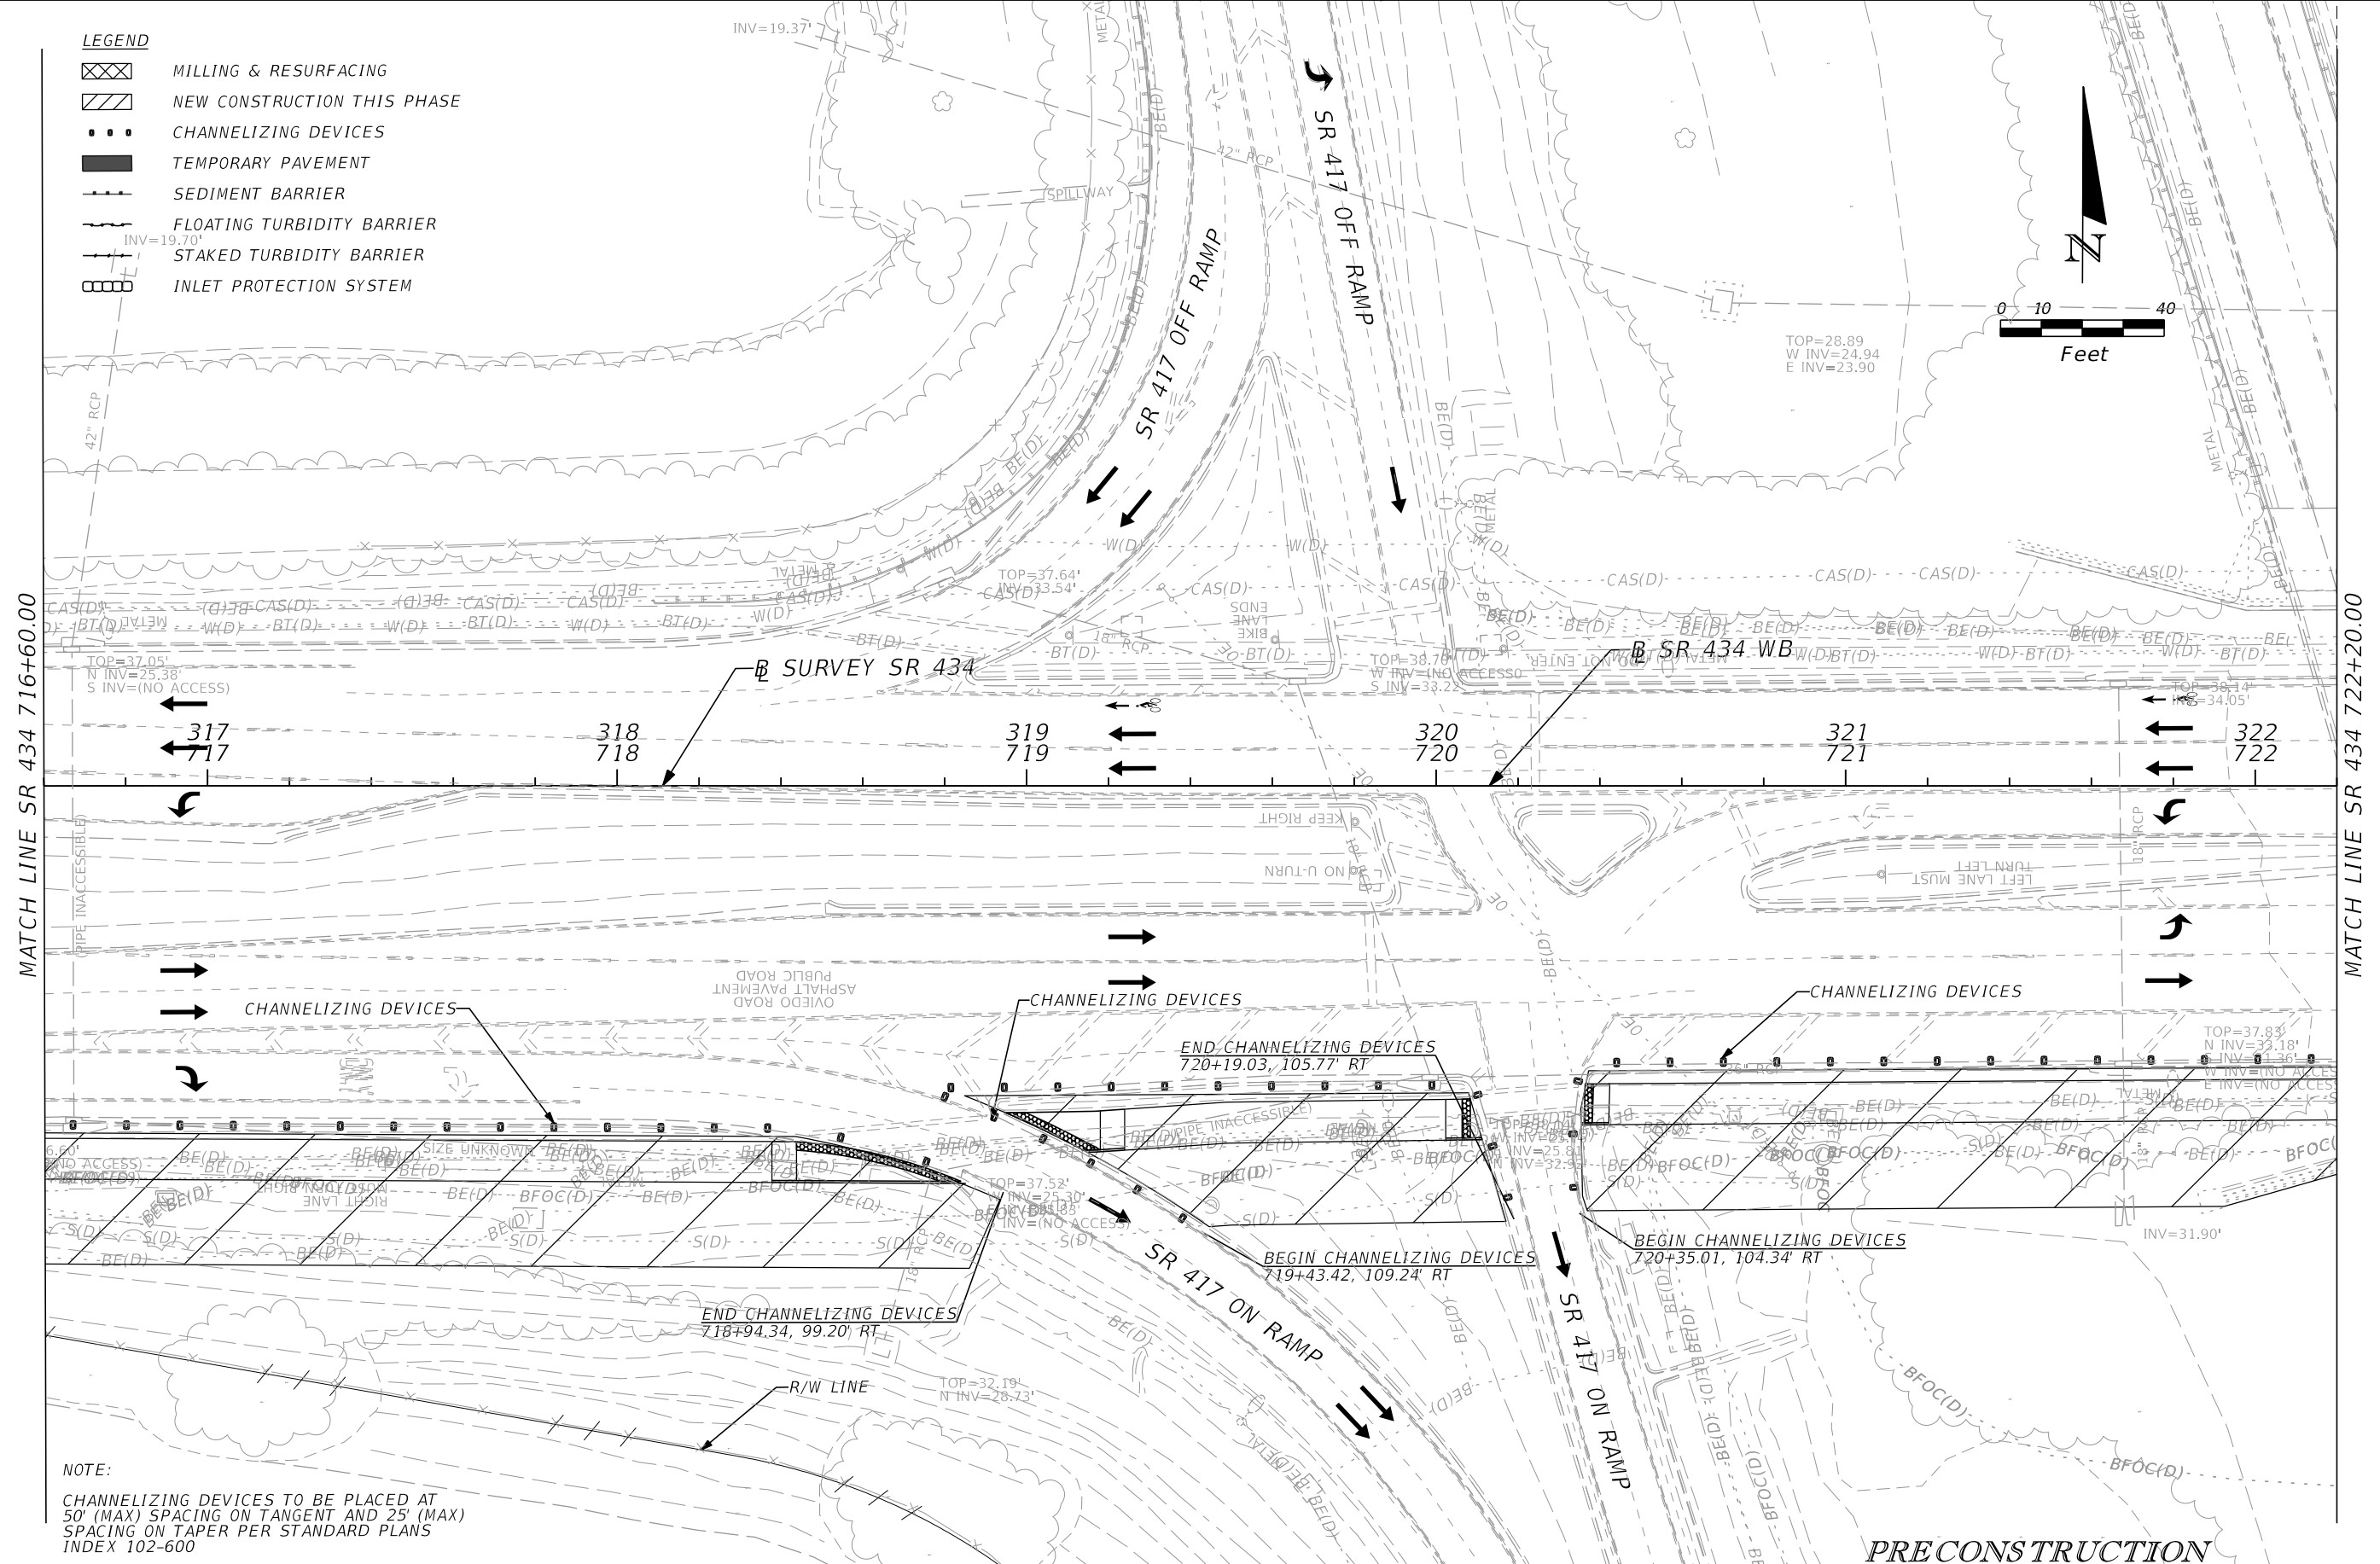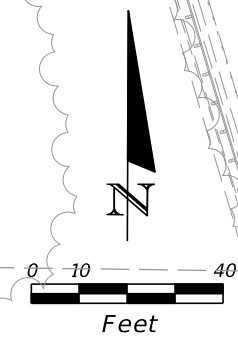






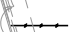


MATCH LINE SR 434 716+60.00


MATCH LINE SR 434 722+20.00

PRE CONSTRUCTION

NOTE:
CHANNELIZING DEVICES TO BE PLACED AT
50' (MAX) SPACING ON TANGENT AND 25' (MAX)
SPACING ON TAPER PER STANDARD PLANS
INDEX 102-600


REVISIONS		DESCRIPTION		AECOM TECHNICAL SERVICES, Inc. 150 North Orange Avenue Suite 200 Orlando, FL. 32801 Goran Duvnjak, P.E. No. 84141	STATE OF FLORIDA DEPARTMENT OF TRANSPORTATION			SEMINOLE COUNTY Florida's New Road	SR 434 PLAN SHEET (2)	SHEET NO. 284
DATE	DESCRIPTION	DATE	DESCRIPTION		ROAD NO.	COUNTY	CIP #			
			PRELIMINARY		SR 434	SEMINOLE	01785145	446491-1-38-01		

- LEGEND**
-  MILLING & RESURFACING
 -  NEW CONSTRUCTION THIS PHASE
 -  CHANNELIZING DEVICES
 -  TEMPORARY PAVEMENT
 -  SEDIMENT BARRIER
 -  FLOATING TURBIDITY BARRIER
 -  STAKED TURBIDITY BARRIER
 -  INLET PROTECTION SYSTEM

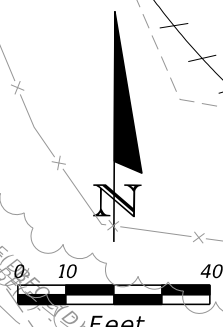

MATCH LINE SR 434 722+20.00

MATCH LINE SR 434 727+80.00

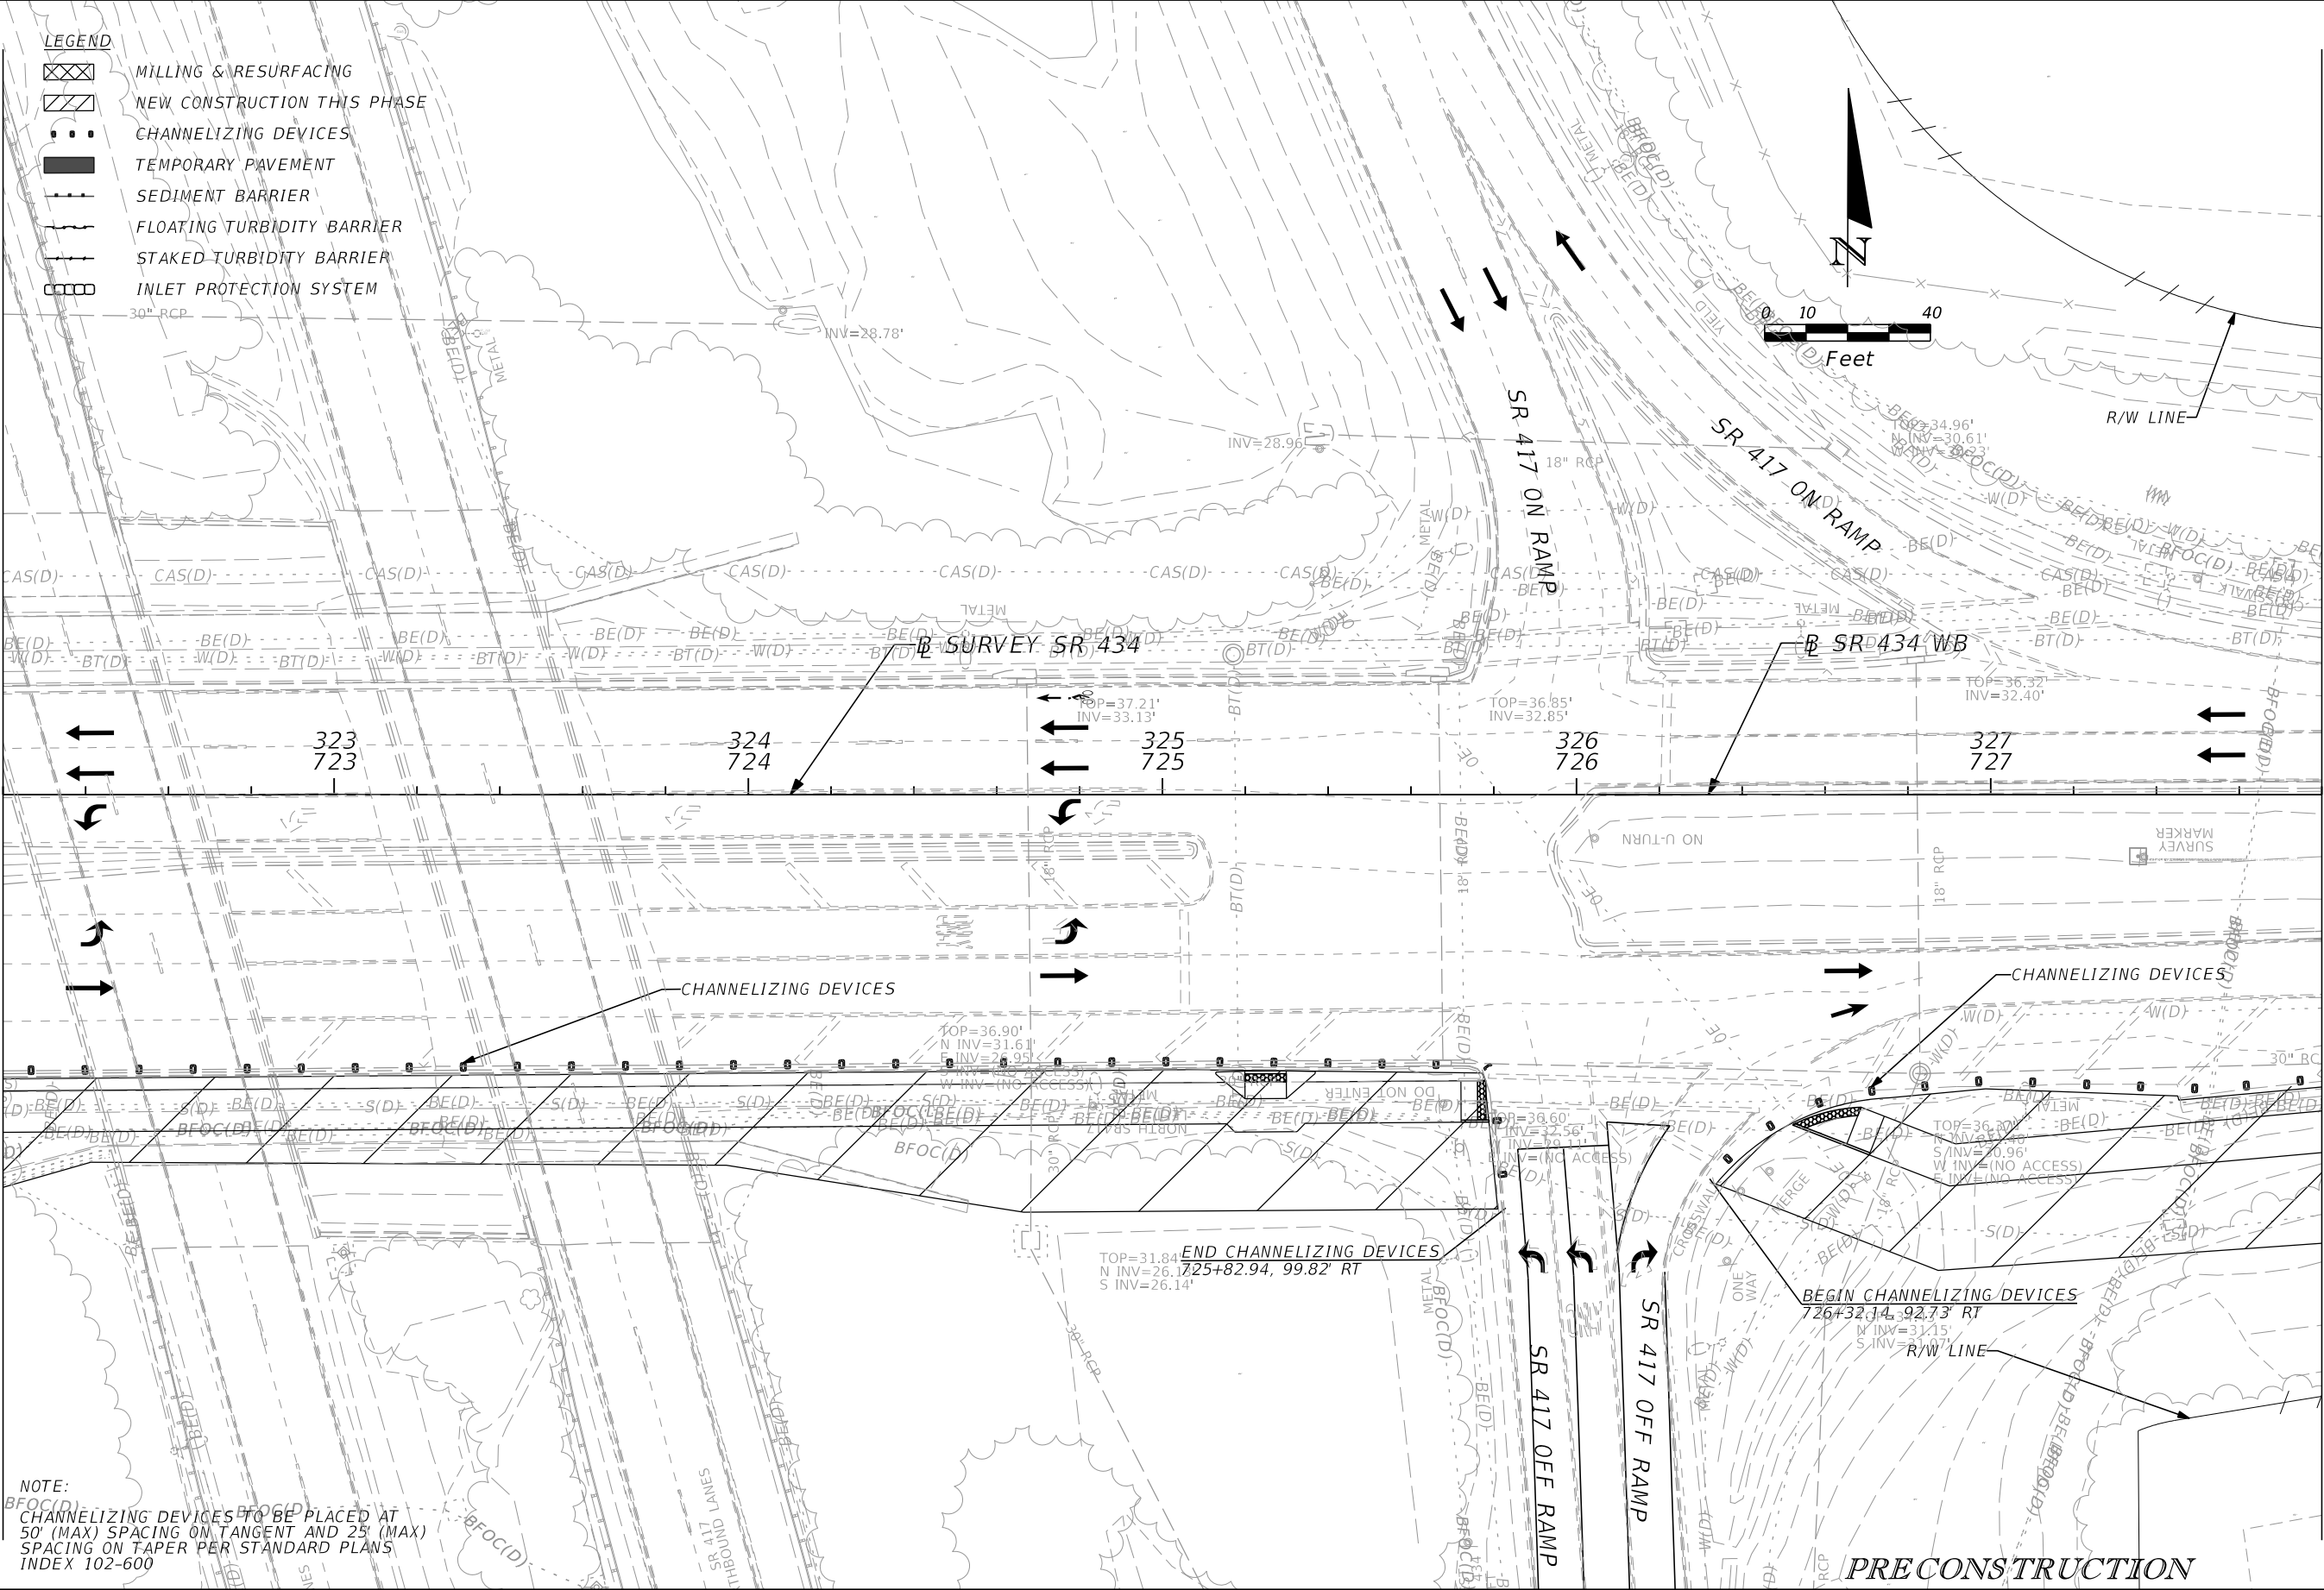

NOTE:
CHANNELIZING DEVICES TO BE PLACED AT 50' (MAX) SPACING ON TANGENT AND 25' (MAX) SPACING ON TAPER PER STANDARD PLANS INDEX 102-600

REVISIONS	
DATE	DESCRIPTION

AECOM TECHNICAL SERVICES, Inc.
150 North Orange Avenue
Suite 200
Orlando, FL. 32801
Goran Duvnjak, P.E. No. 84141


STATE OF FLORIDA DEPARTMENT OF TRANSPORTATION			
ROAD NO.	COUNTY	CIP #	FINANCIAL PROJECT ID
SR 434	SEMINOLE	01785145	446491-1-38-01

**SR 434
PLAN SHEET (3)**

SHEET NO.
285


LEGEND

-  MILLING & RESURFACING
-  NEW CONSTRUCTION THIS PHASE
-  CHANNELIZING DEVICES
-  TEMPORARY PAVEMENT
-  SEDIMENT BARRIER
-  FLOATING TURBIDITY BARRIER
-  STAKED TURBIDITY BARRIER
-  INLET PROTECTION SYSTEM

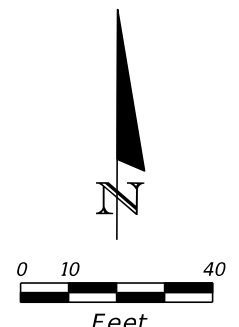

MATCH LINE SR 434 727+80.00

MATCH LINE SR 434 733+40.00

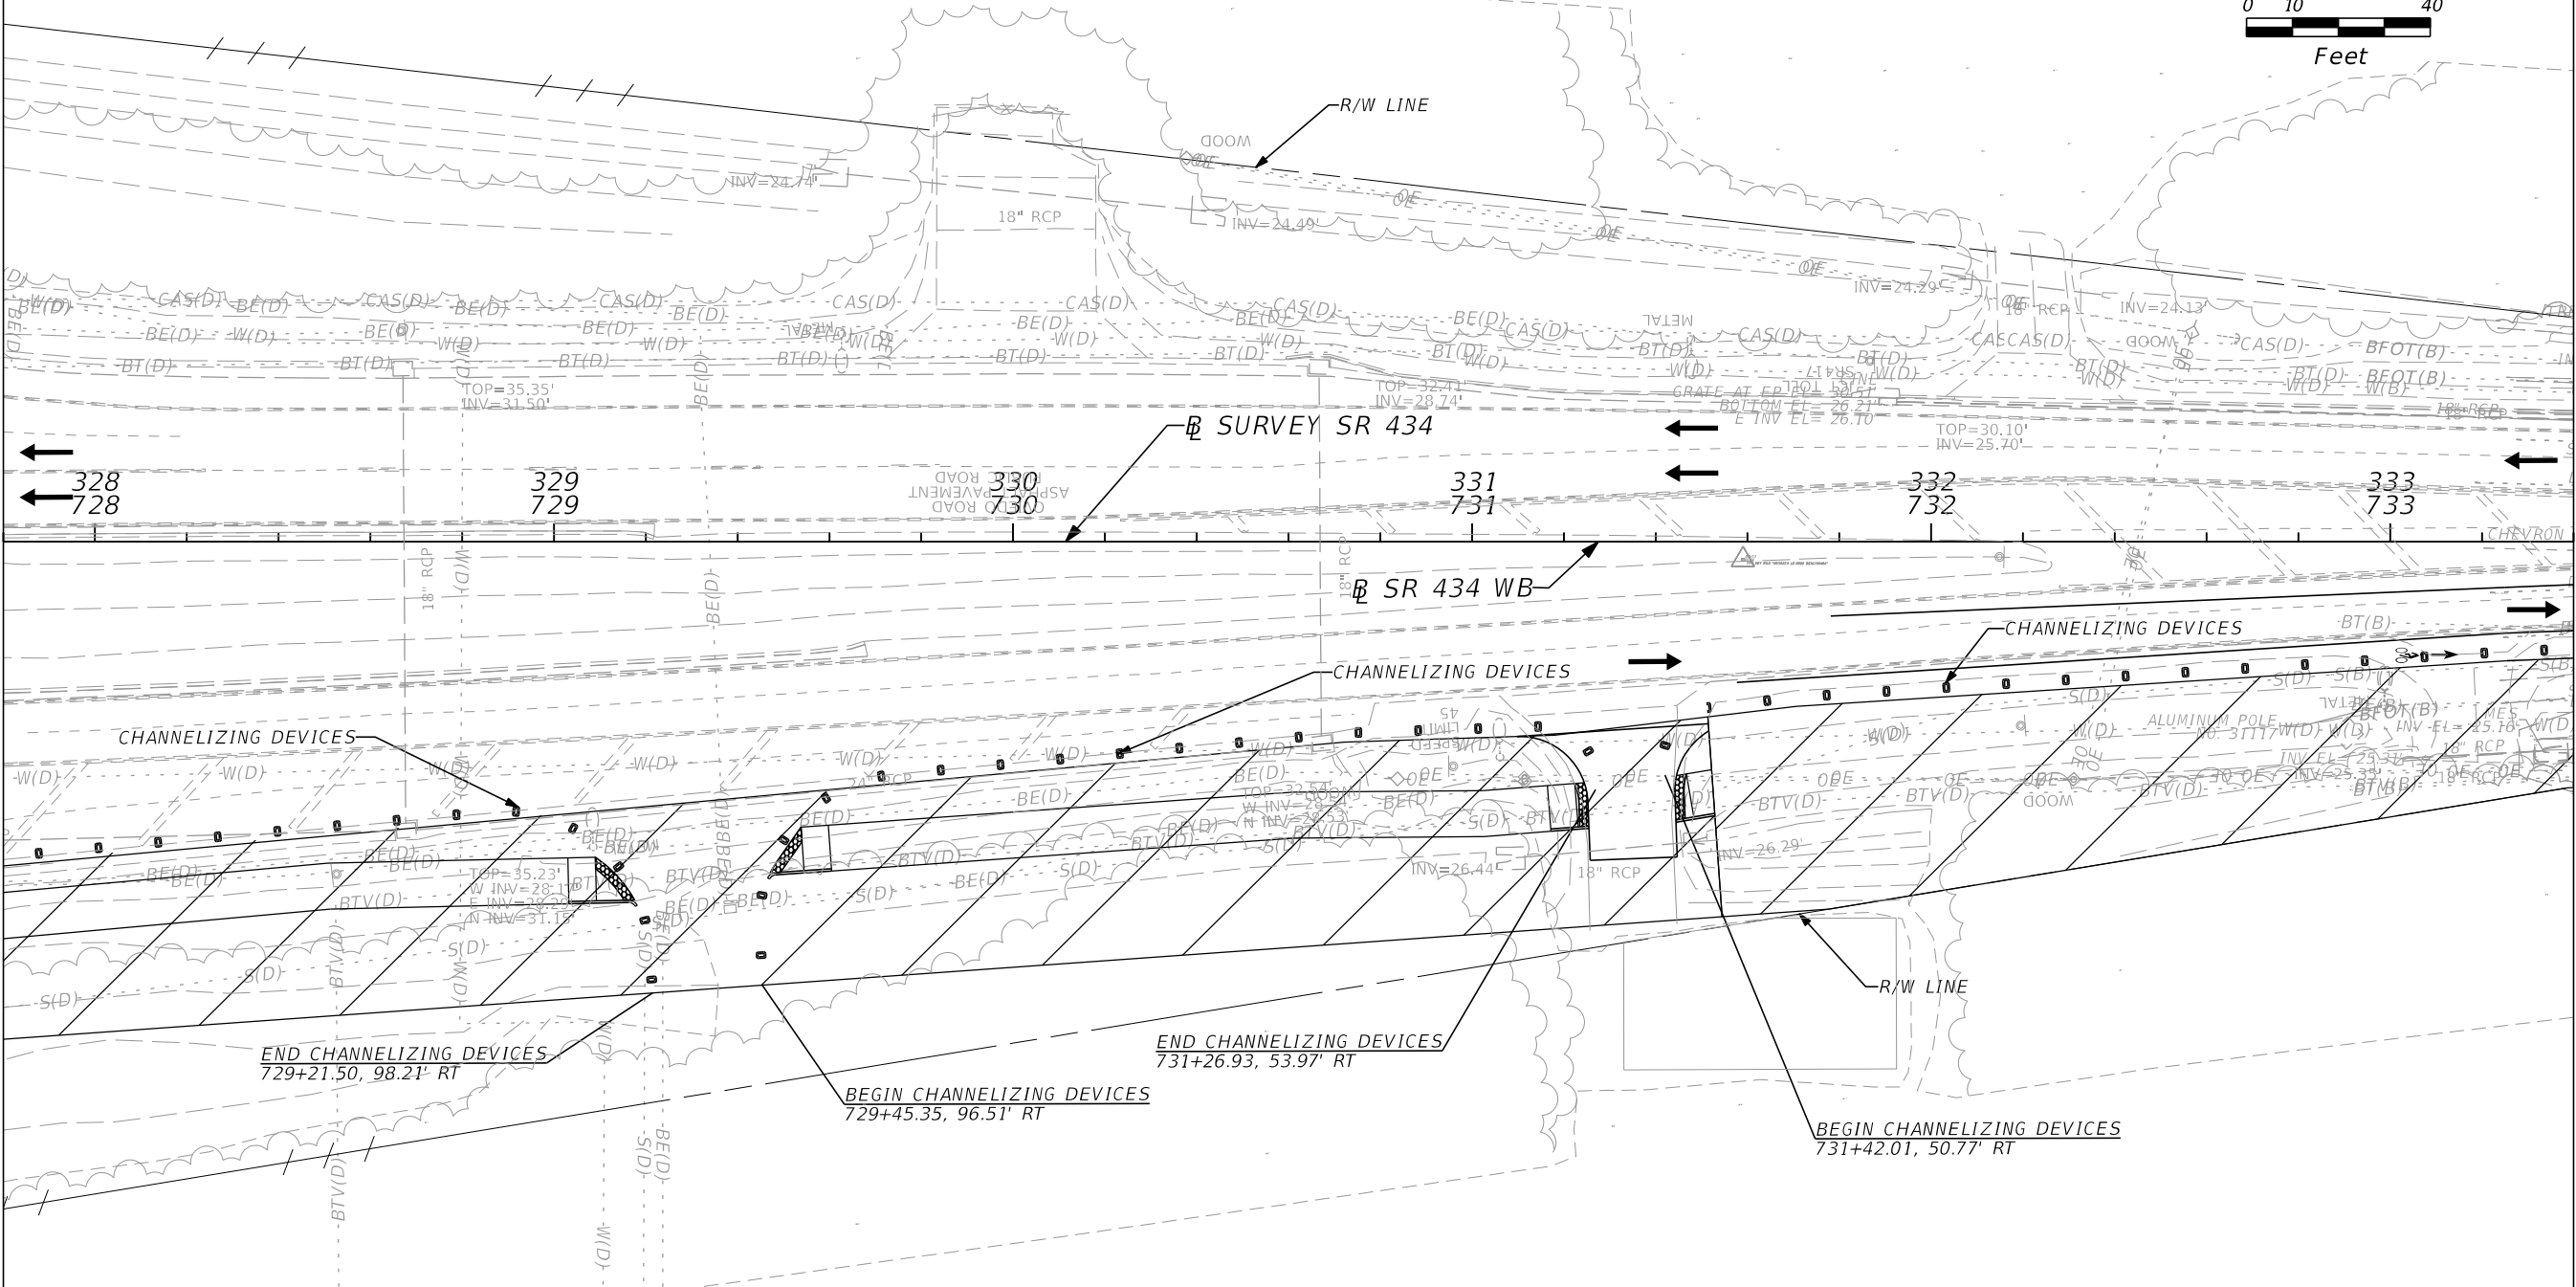



NOTE:
 CHANNELIZING DEVICES TO BE PLACED AT
 50' (MAX) SPACING ON TANGENT AND 25' (MAX)
 SPACING ON TAPER PER STANDARD PLANS
 INDEX 102-600

PRE CONSTRUCTION

REVISIONS				AECOM TECHNICAL SERVICES, Inc. 150 North Orange Avenue Suite 200 Orlando, FL. 32801 Goran Duvnjak, P.E. No. 84141	STATE OF FLORIDA DEPARTMENT OF TRANSPORTATION				SR 434 PLAN SHEET (4)	SHEET NO. 286
DATE	DESCRIPTION	DATE	DESCRIPTION		ROAD NO.	COUNTY	CIP #	FINANCIAL PROJECT ID		
	PRELIMINARY				SR 434	SEMINOLE	01785145	446491-1-38-01		

LEGEND

-  MILLING & RESURFACING
-  NEW CONSTRUCTION THIS PHASE
-  CHANNELIZING DEVICES
-  TEMPORARY PAVEMENT
-  SEDIMENT BARRIER
-  FLOATING TURBIDITY BARRIER
-  STAKED TURBIDITY BARRIER
-  INLET PROTECTION SYSTEM

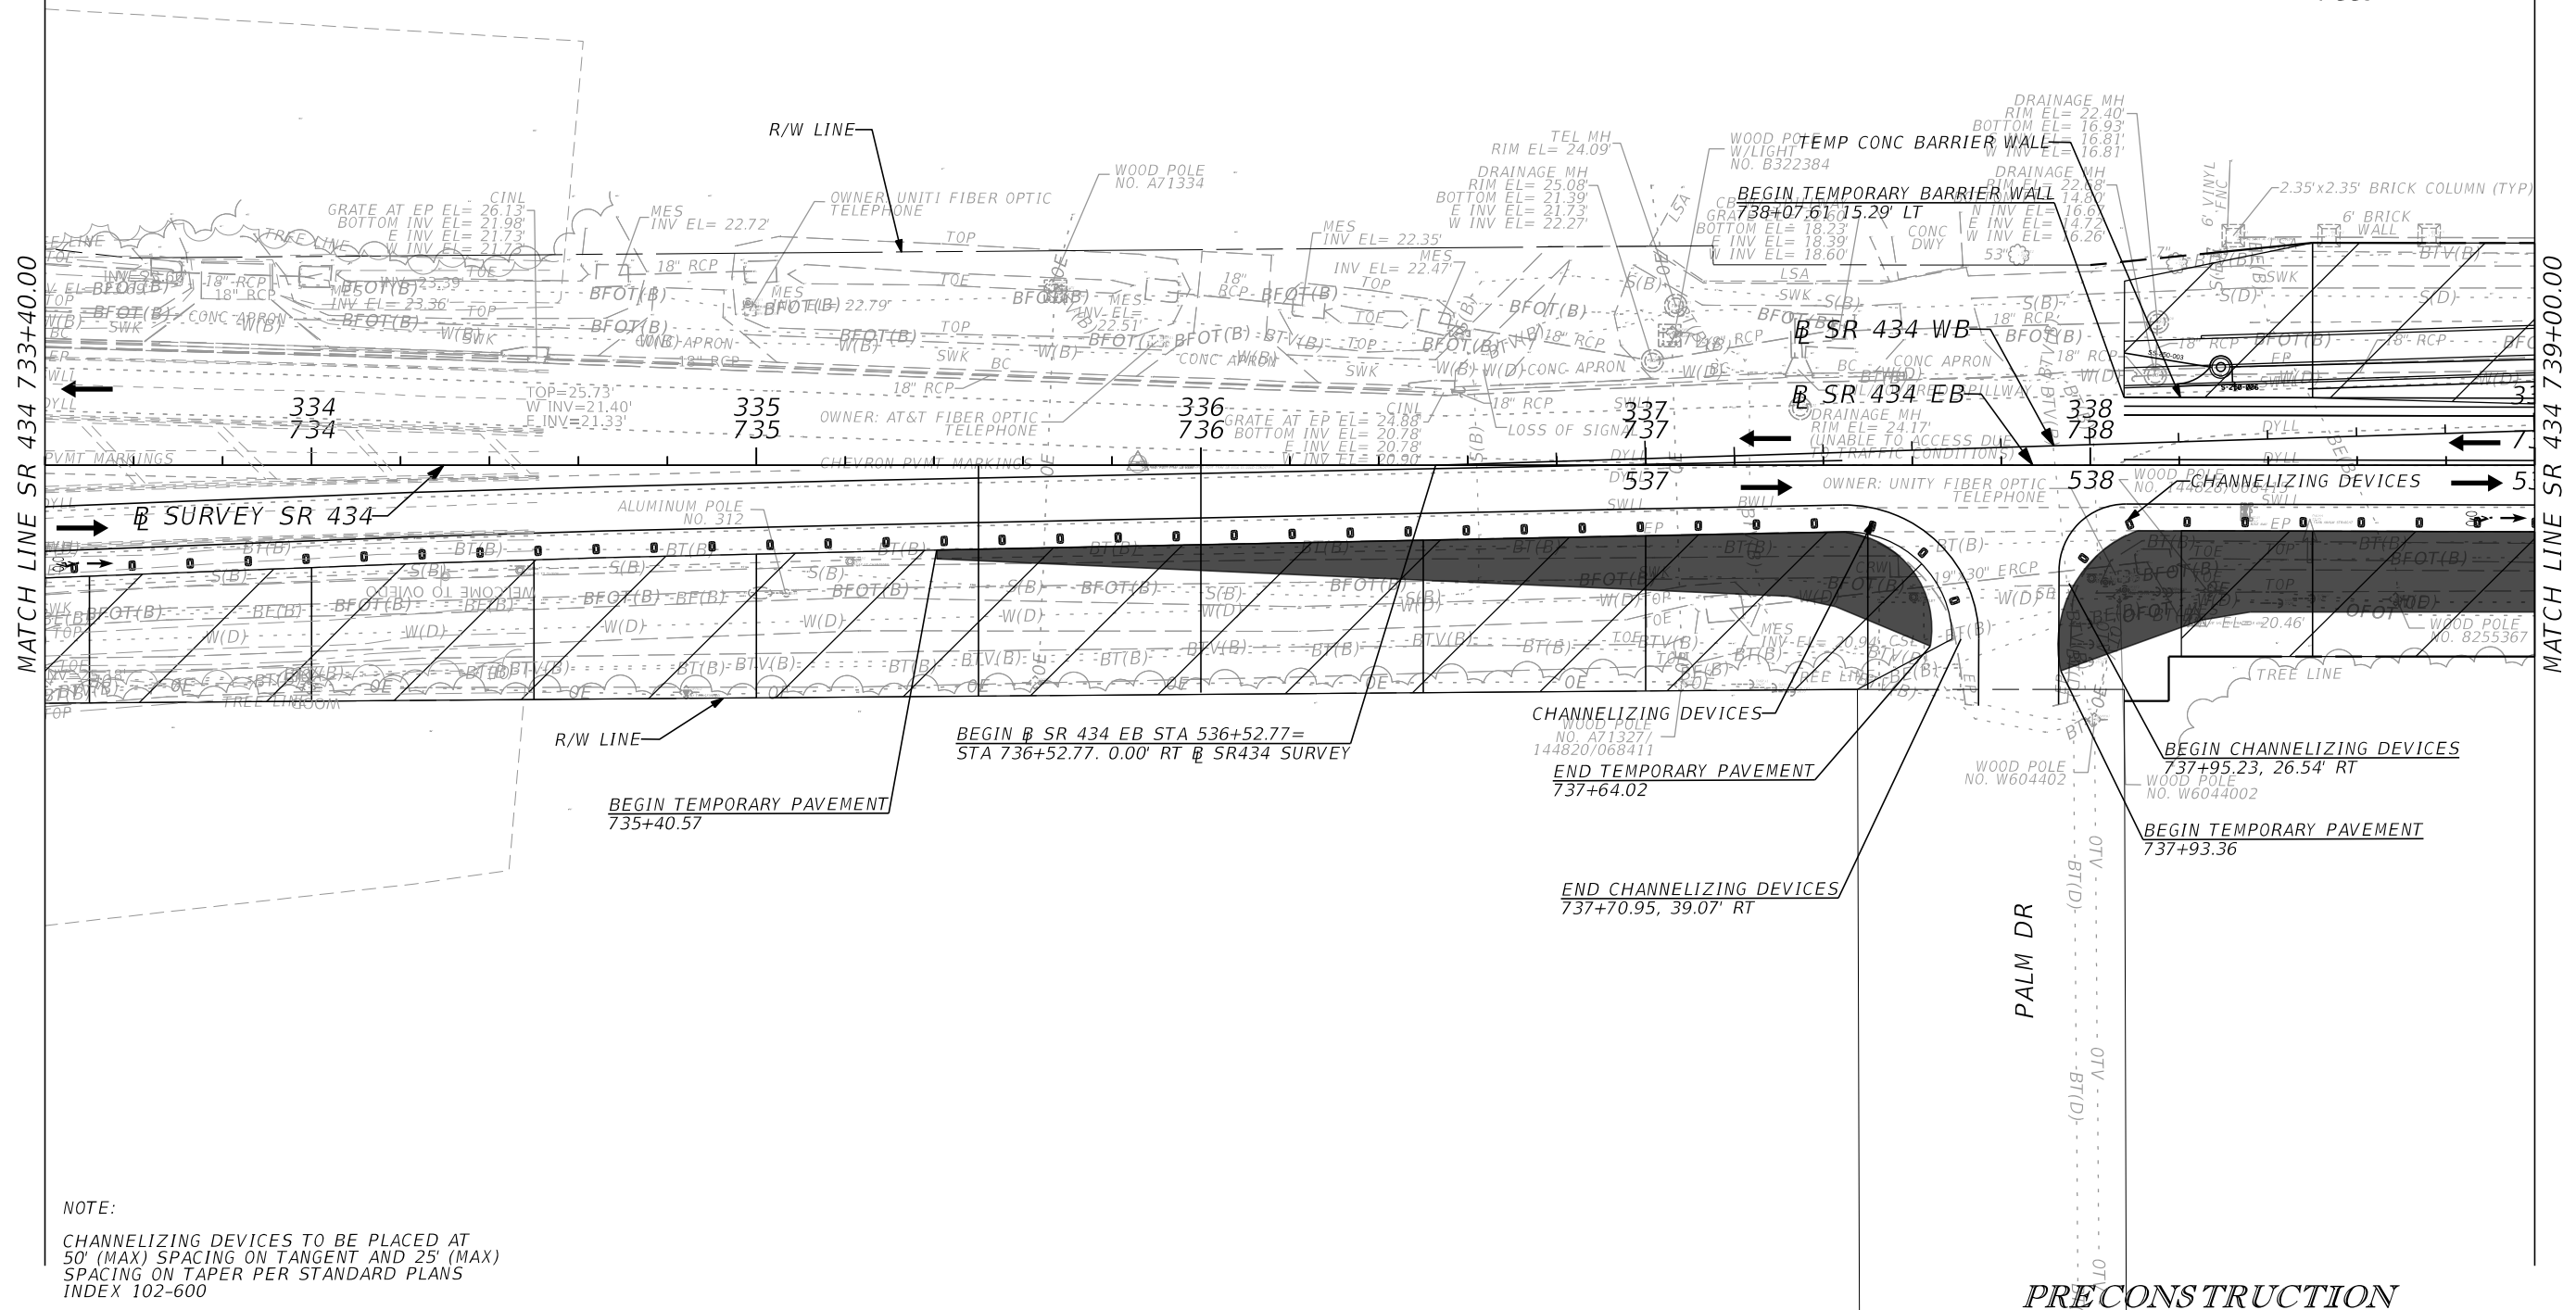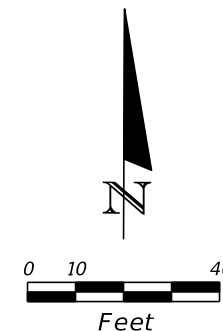


MATCH LINE SR 434 733+40.00



MATCH LINE SR 434 739+00.00

NOTE:
CHANNELIZING DEVICES TO BE PLACED AT
50' (MAX) SPACING ON TANGENT AND 25' (MAX)
SPACING ON TAPER PER STANDARD PLANS
INDEX 102-600

REVISIONS				AECOM TECHNICAL SERVICES, Inc. 150 North Orange Avenue Suite 200 Orlando, FL. 32801 Goran Duvnjak, P.E. No. 84141	STATE OF FLORIDA DEPARTMENT OF TRANSPORTATION				SR 434 PLAN SHEET (5)	SHEET NO.
DATE	DESCRIPTION	DATE	DESCRIPTION		ROAD NO.	COUNTY	CIP #	FINANCIAL PROJECT ID		287
PRELIMINARY					SEMINOLE COUNTY FINANCIAL PROJECT ID: 446491-1-38-01					

LEGEND

 -  MILLING & RESURFACING
-  NEW CONSTRUCTION THIS PHASE
-  CHANNELIZING DEVICES
-  TEMPORARY PAVEMENT
-  SEDIMENT BARRIER
-  FLOATING TURBIDITY BARRIER
-  STAKED TURBIDITY BARRIER
-  INLET PROTECTION SYSTEM

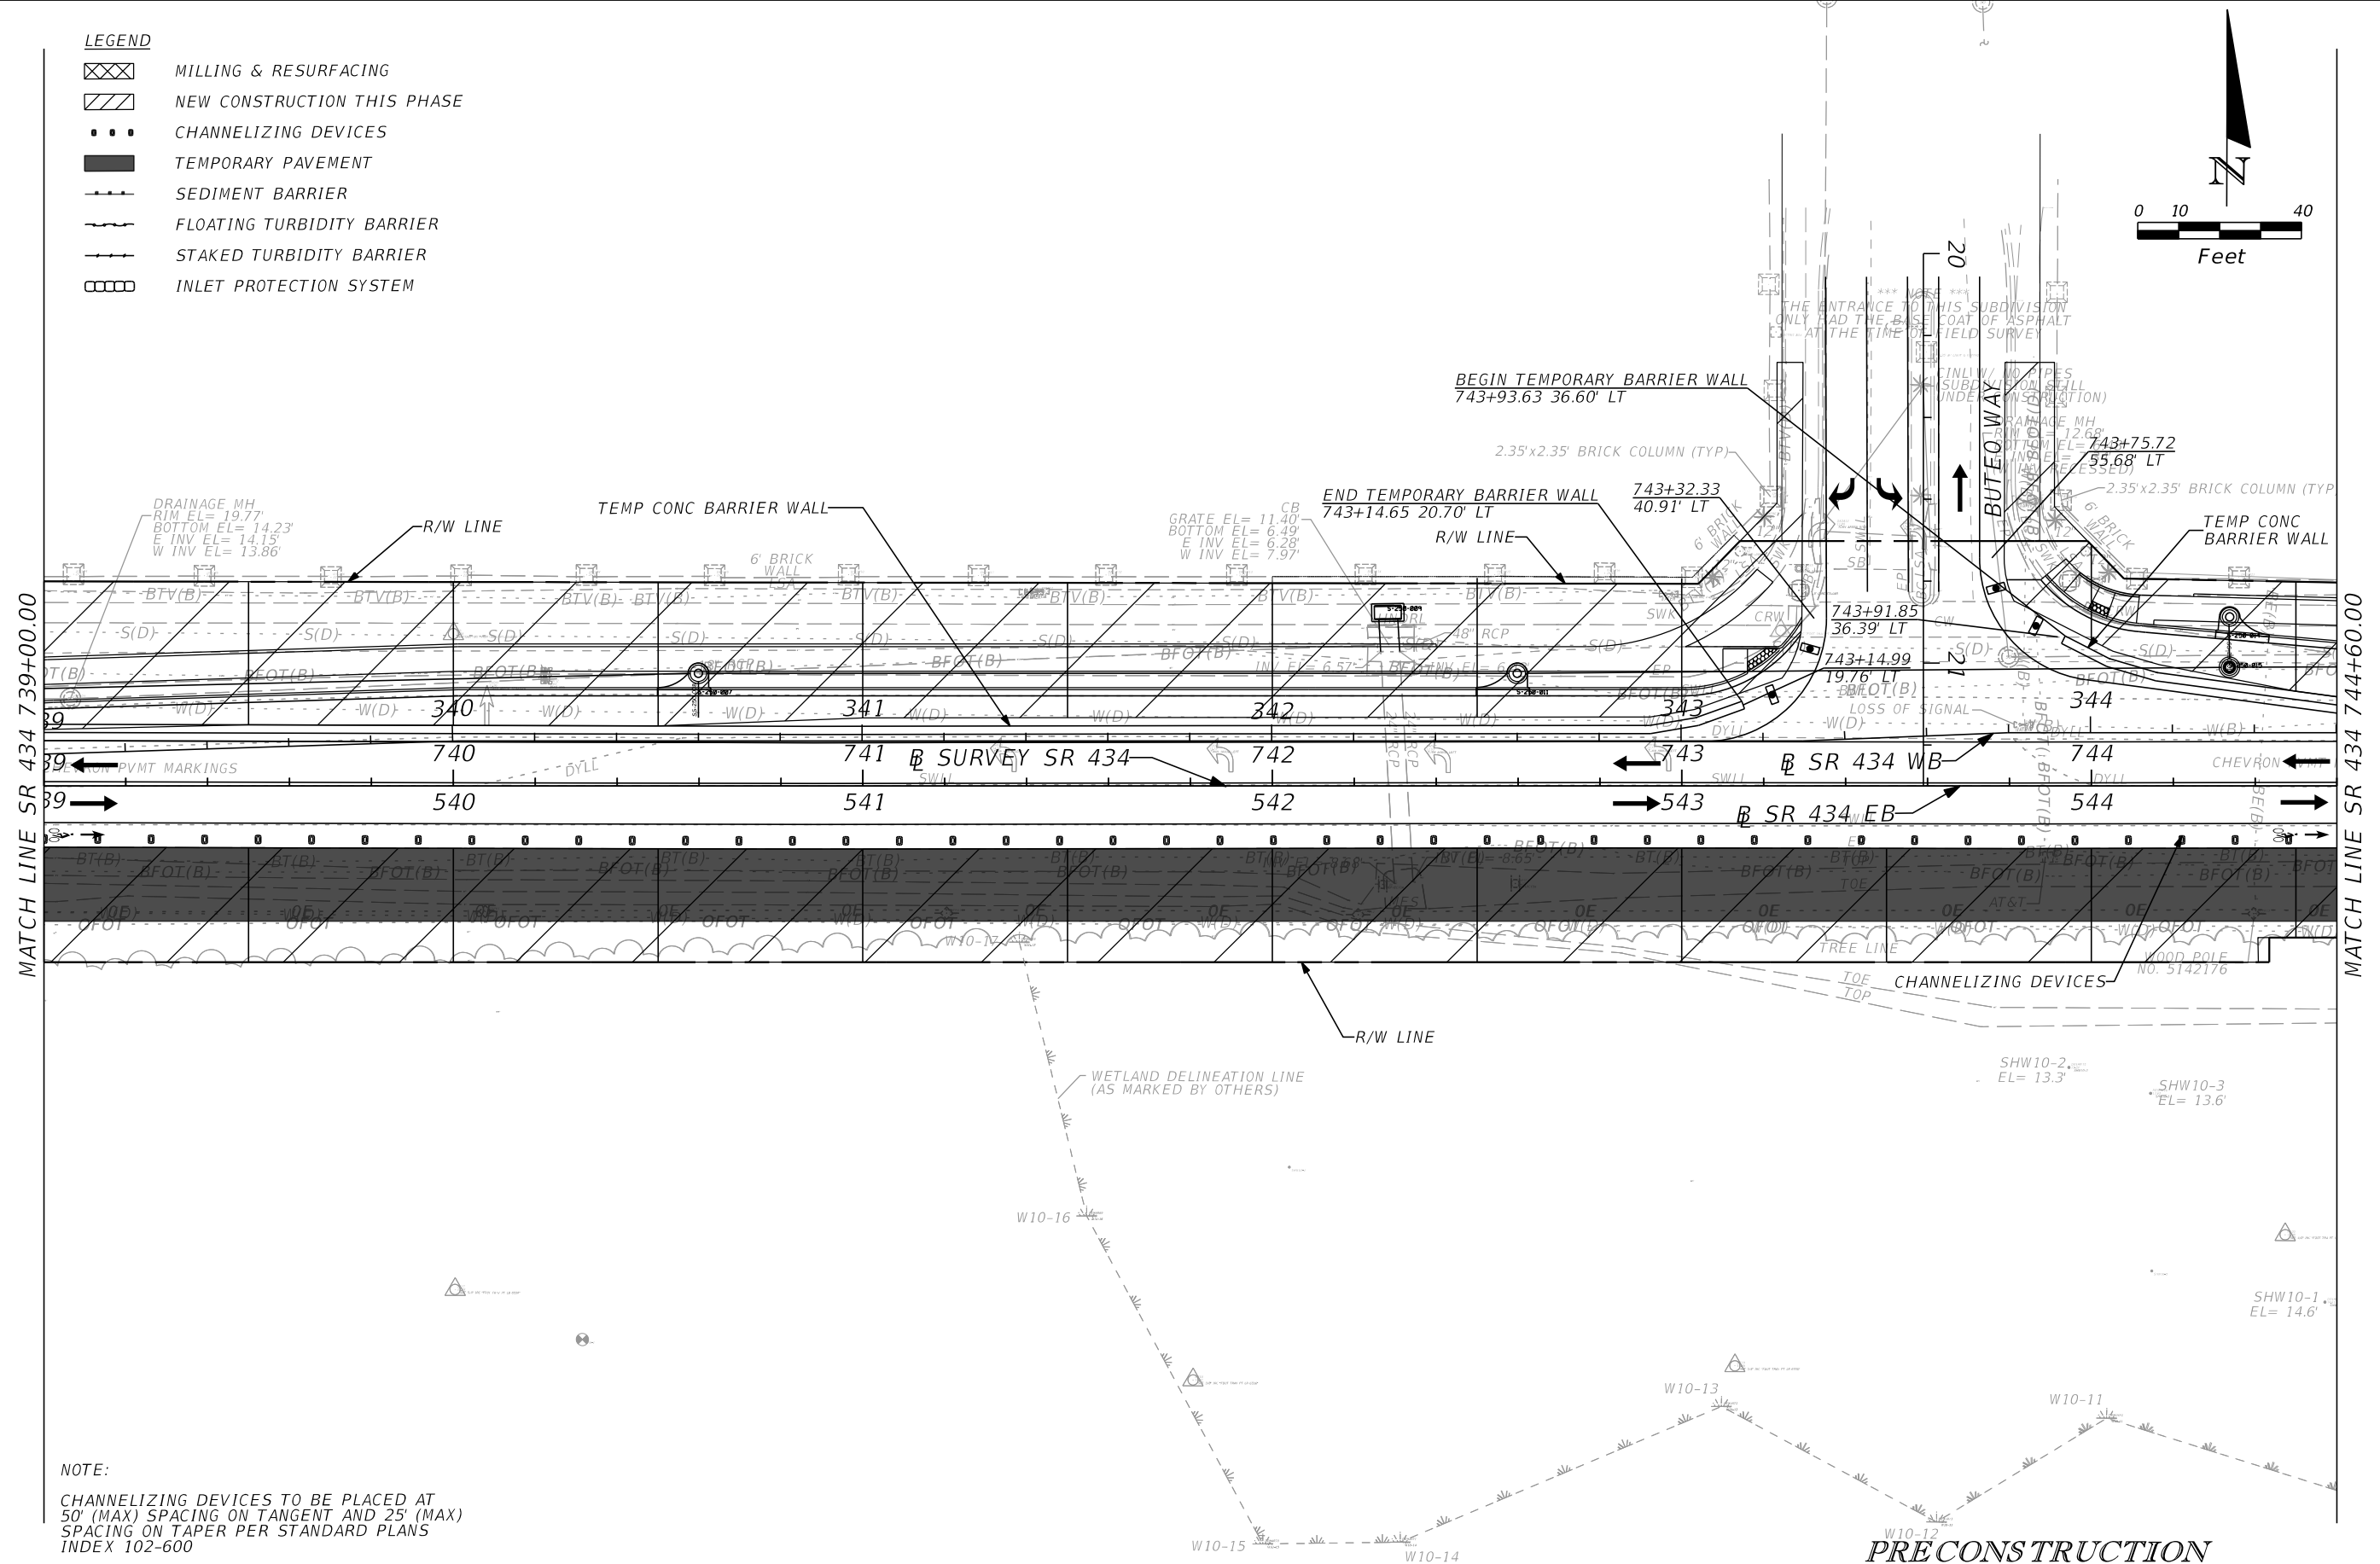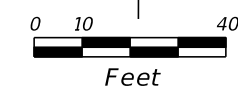


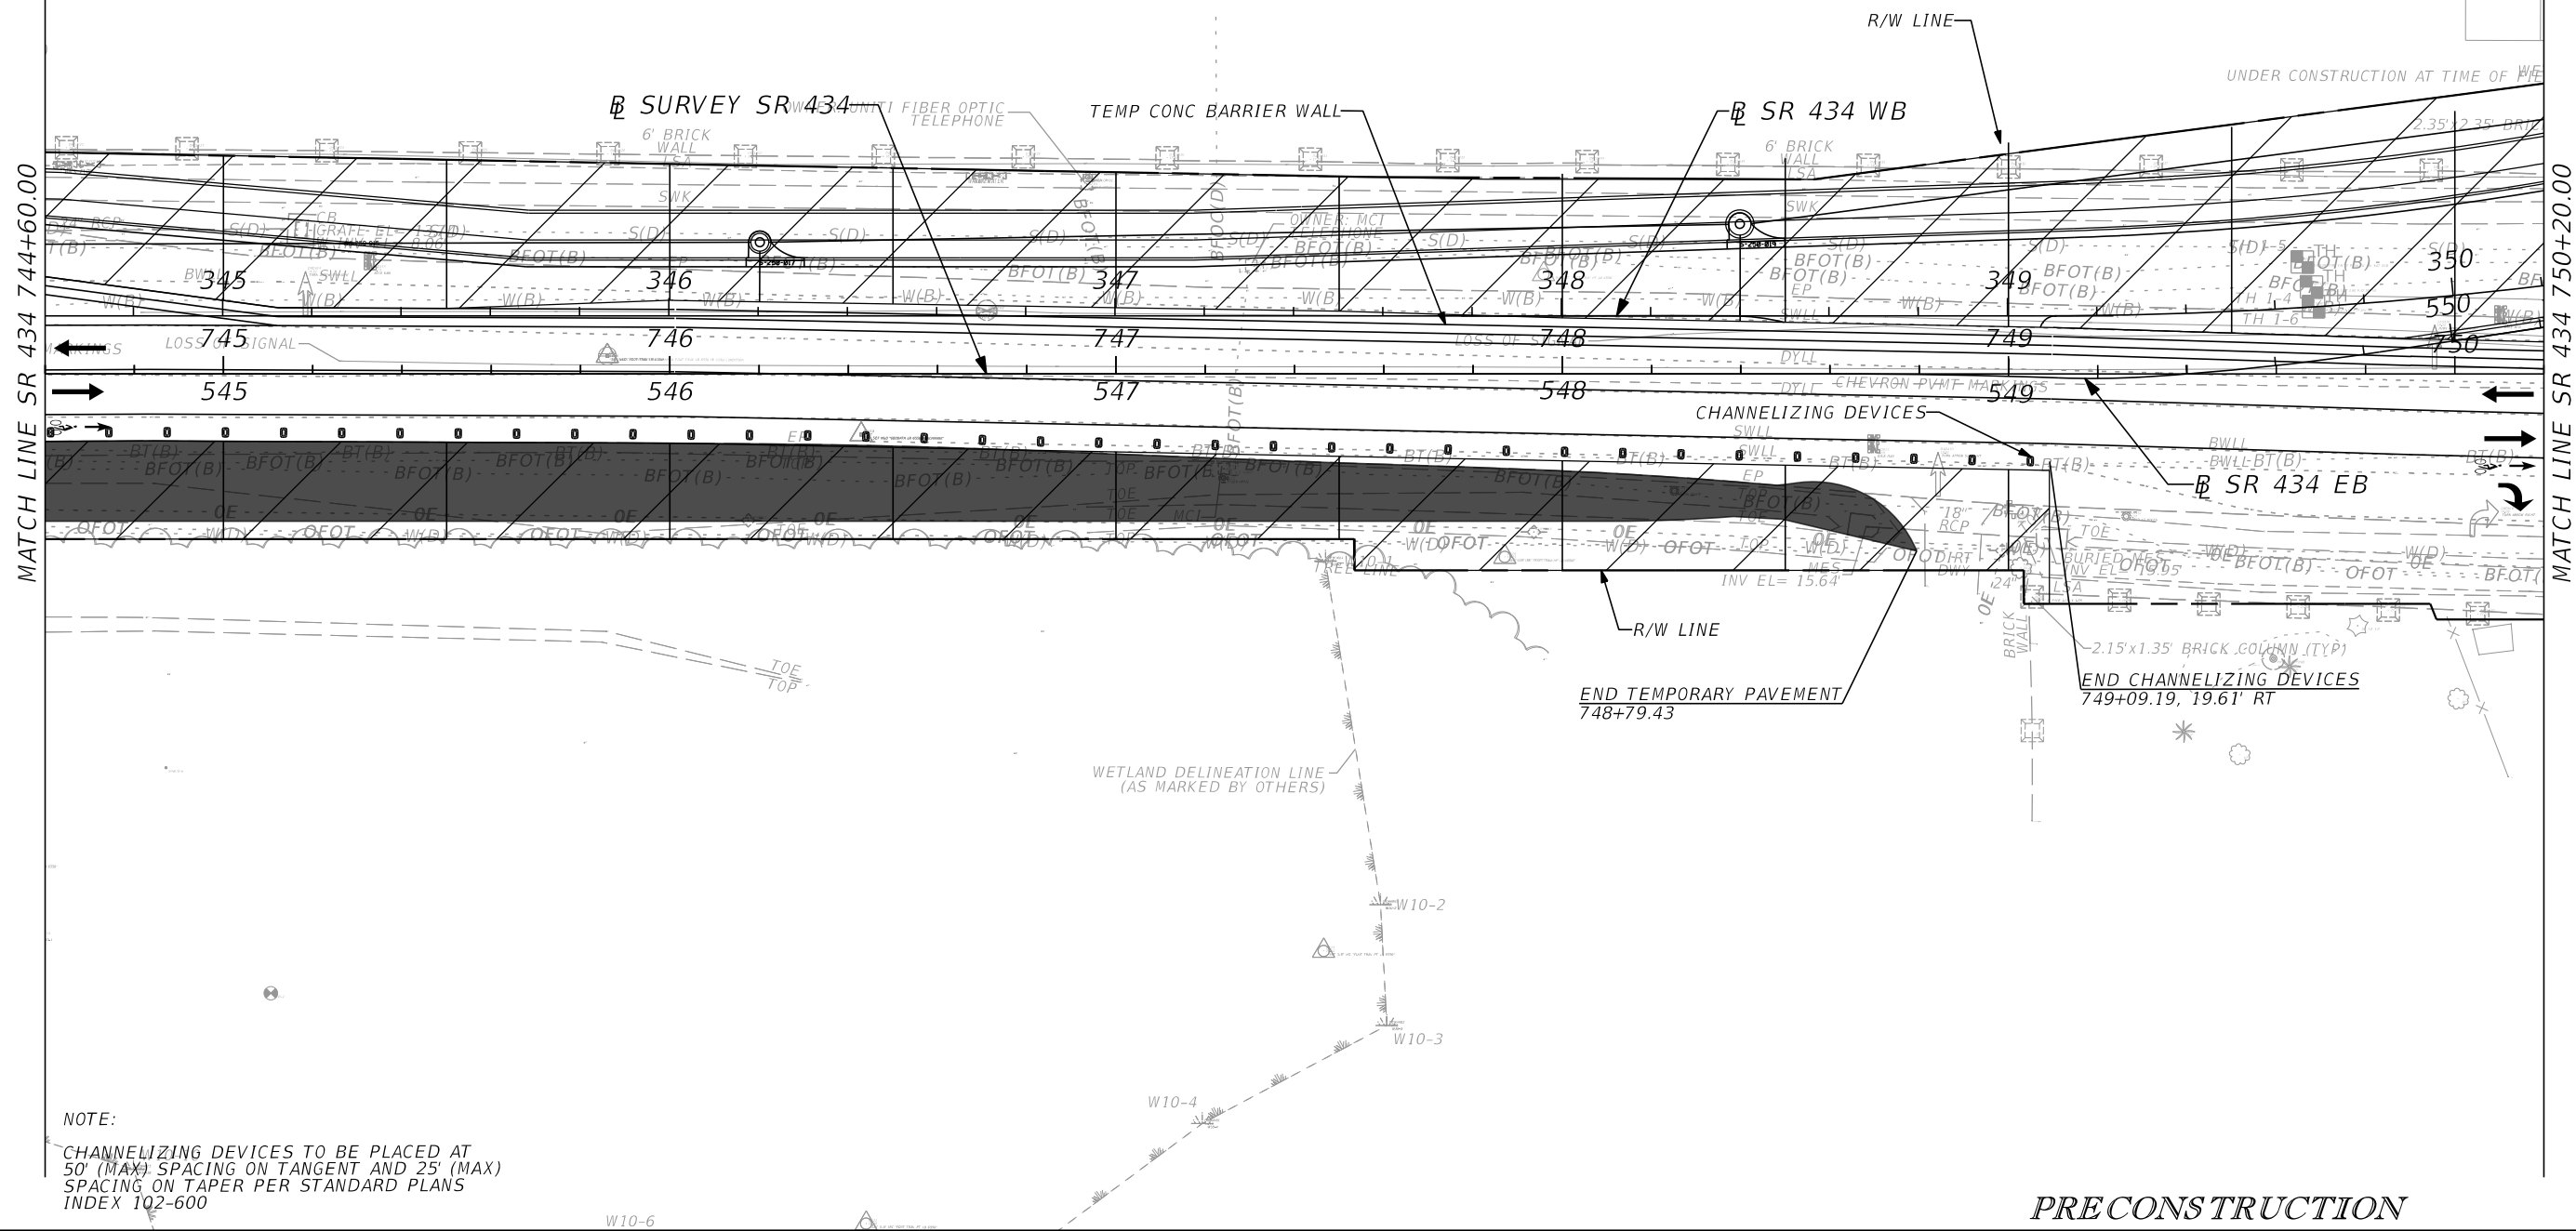
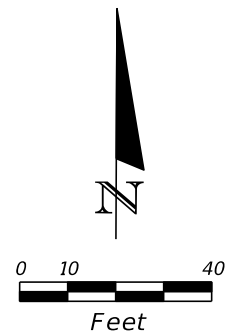
NOTE:
 CHANNELIZING DEVICES TO BE PLACED AT
 50' (MAX) SPACING ON TANGENT AND 25' (MAX)
 SPACING ON TAPER PER STANDARD PLANS
 INDEX 102-600

PRE CONSTRUCTION

REVISIONS		DESCRIPTION		AECOM TECHNICAL SERVICES, Inc. 150 North Orange Avenue Suite 200 Orlando, FL. 32801 Goran Duvnjak, P.E. No. 84141	STATE OF FLORIDA DEPARTMENT OF TRANSPORTATION				SR 434 PLAN SHEET (6)	SHEET NO. 288
DATE	DESCRIPTION	DATE	DESCRIPTION		ROAD NO.	COUNTY	CIP #	FINANCIAL PROJECT ID		
			PRELIMINARY		SR 434	SEMINOLE	01785145	446491-1-38-01		

LEGEND


-  MILLING & RESURFACING
-  NEW CONSTRUCTION THIS PHASE
-  CHANNELIZING DEVICES
-  TEMPORARY PAVEMENT
-  SEDIMENT BARRIER
-  FLOATING TURBIDITY BARRIER
-  STAKED TURBIDITY BARRIER
-  INLET PROTECTION SYSTEM



NOTE:
 CHANNELIZING DEVICES TO BE PLACED AT
 50' (MAX) SPACING ON TANGENT AND 25' (MAX)
 SPACING ON TAPER PER STANDARD PLANS
 INDEX 102-600

PRE CONSTRUCTION

REVISIONS		DESCRIPTION		AECOM TECHNICAL SERVICES, Inc. 150 North Orange Avenue Suite 200 Orlando, FL. 32801 Goran Duvnjak, P.E. No. 84141	STATE OF FLORIDA DEPARTMENT OF TRANSPORTATION				SR 434 PLAN SHEET (7)	SHEET NO. 289
DATE	DESCRIPTION	DATE	DESCRIPTION		ROAD NO.	COUNTY	CIP #	FINANCIAL PROJECT ID		
			PRELIMINARY		SR 434	SEMINOLE	01785145	446491-1-38-01		

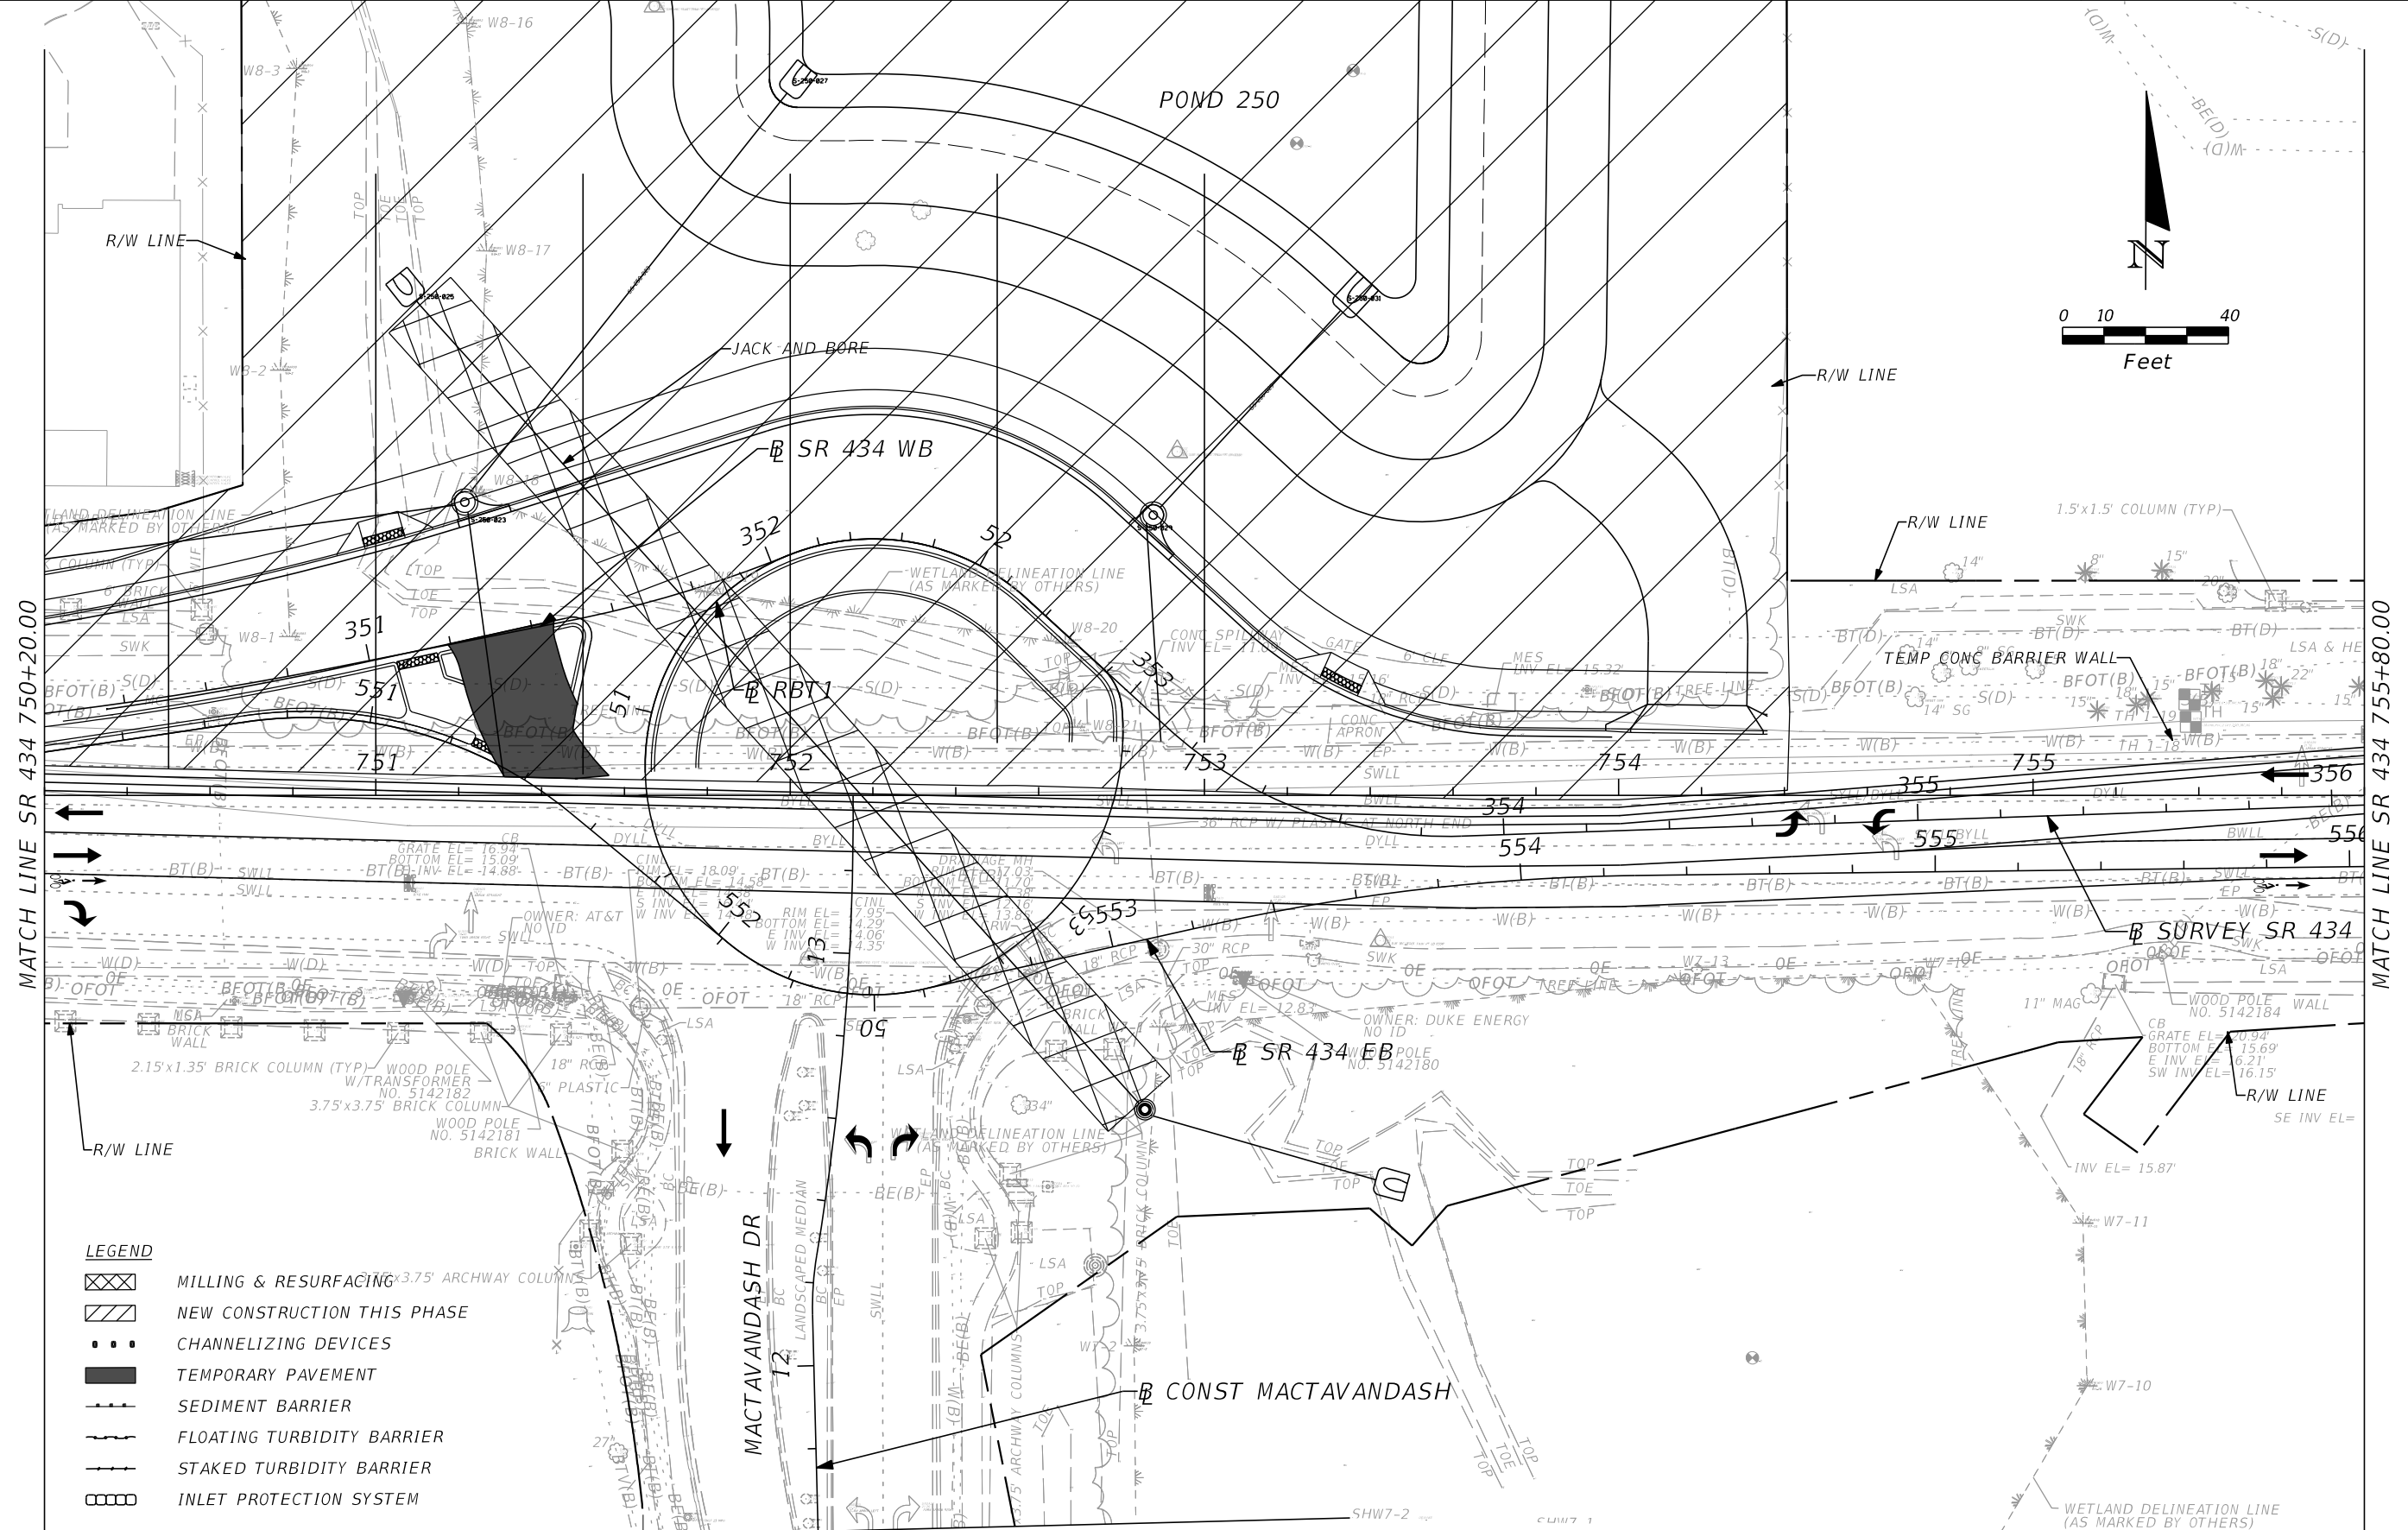

PRE CONSTRUCTION

REVISIONS	
DATE	DESCRIPTION



AECOM TECHNICAL SERVICES, Inc.
 150 North Orange Avenue
 Suite 200
 Orlando, FL. 32801
 Goran Duvnjak, P.E. No. 84141

STATE OF FLORIDA DEPARTMENT OF TRANSPORTATION			
ROAD NO.	COUNTY	CIP #	FINANCIAL PROJECT ID
SR 434	SEMINOLE	01785145	446491-1-38-01

**SR 434
 PLAN SHEET (8)**

SHEET NO.
 290



PRELIMINARY

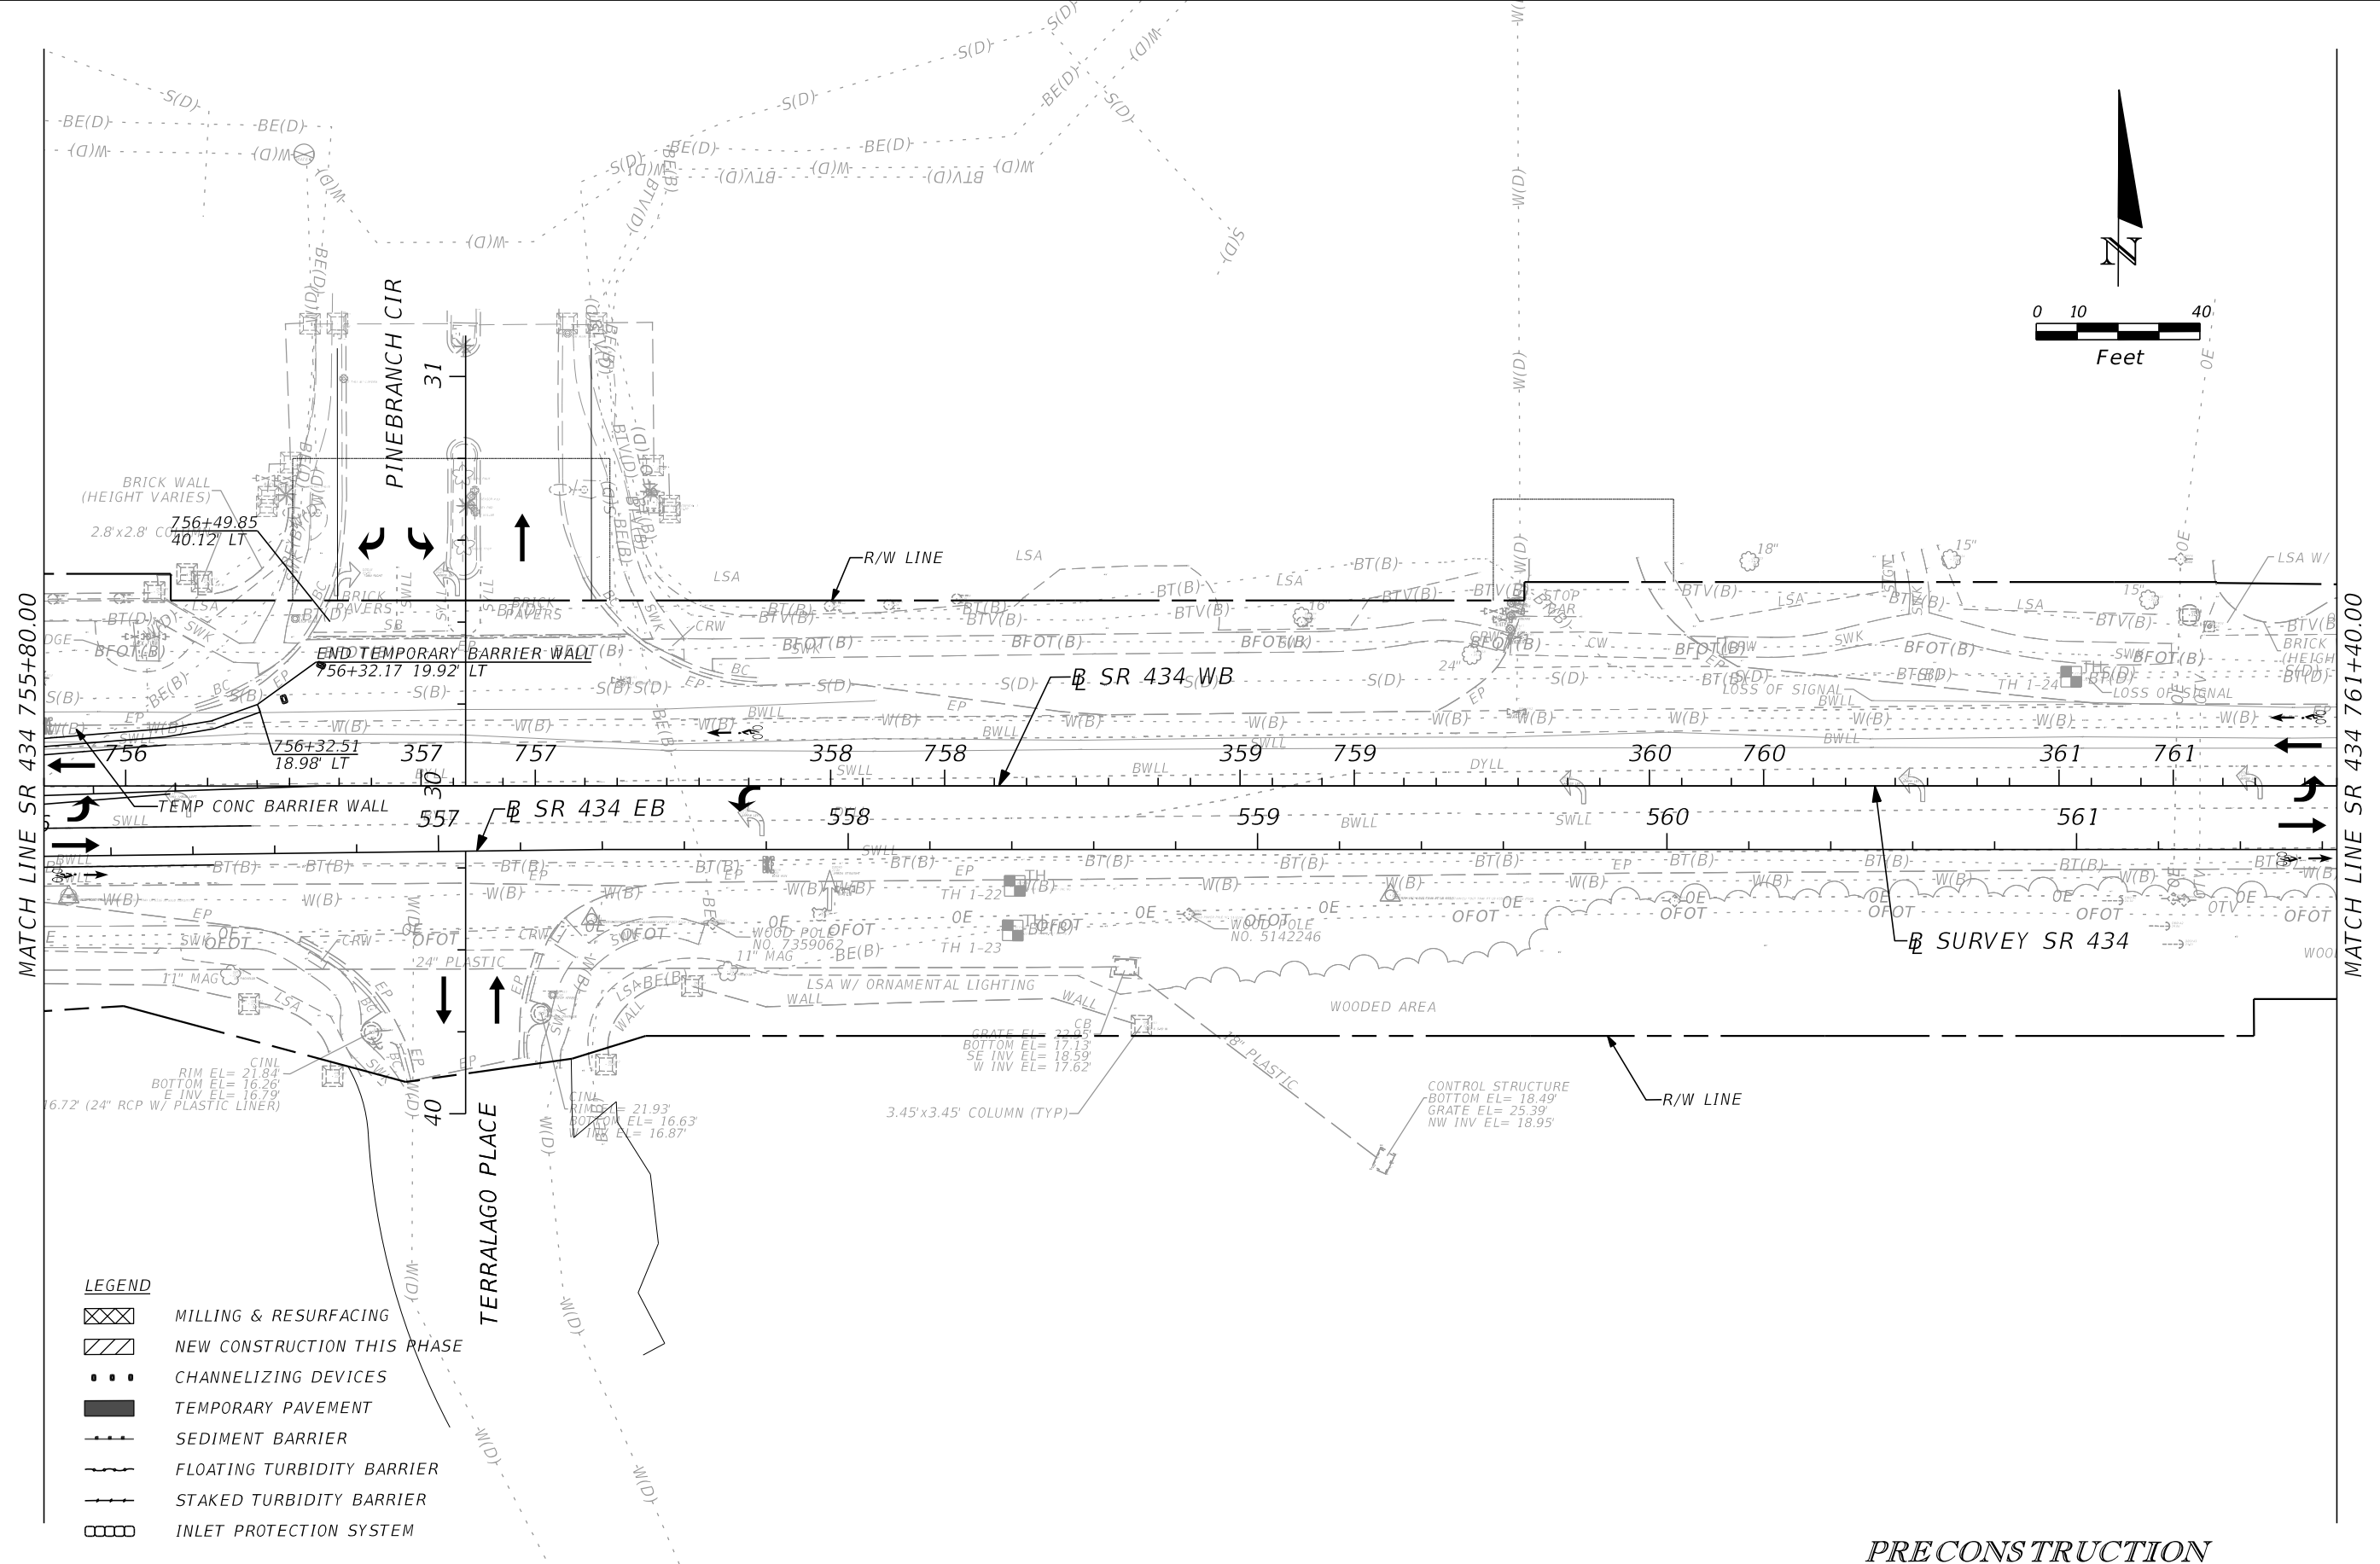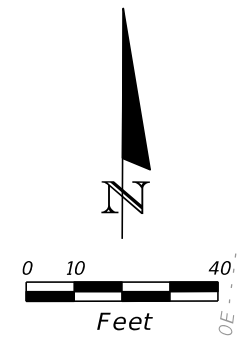

- LEGEND**
- MILLING & RESURFACING
 - NEW CONSTRUCTION THIS PHASE
 - CHANNELIZING DEVICES
 - TEMPORARY PAVEMENT
 - SEDIMENT BARRIER
 - FLOATING TURBIDITY BARRIER
 - STAKED TURBIDITY BARRIER
 - INLET PROTECTION SYSTEM

PRE CONSTRUCTION



REVISIONS				AECOM TECHNICAL SERVICES, Inc. 150 North Orange Avenue Suite 200 Orlando, FL. 32801 Goran Duvnjak, P.E. No. 84141	STATE OF FLORIDA DEPARTMENT OF TRANSPORTATION 				SR 434 PLAN SHEET (9)	SHEET NO.
DATE	DESCRIPTION	DATE	DESCRIPTION		ROAD NO.	COUNTY	CIP #	FINANCIAL PROJECT ID		291
PRELIMINARY					SR 434	SEMINOLE	01785145	446491-1-38-01		

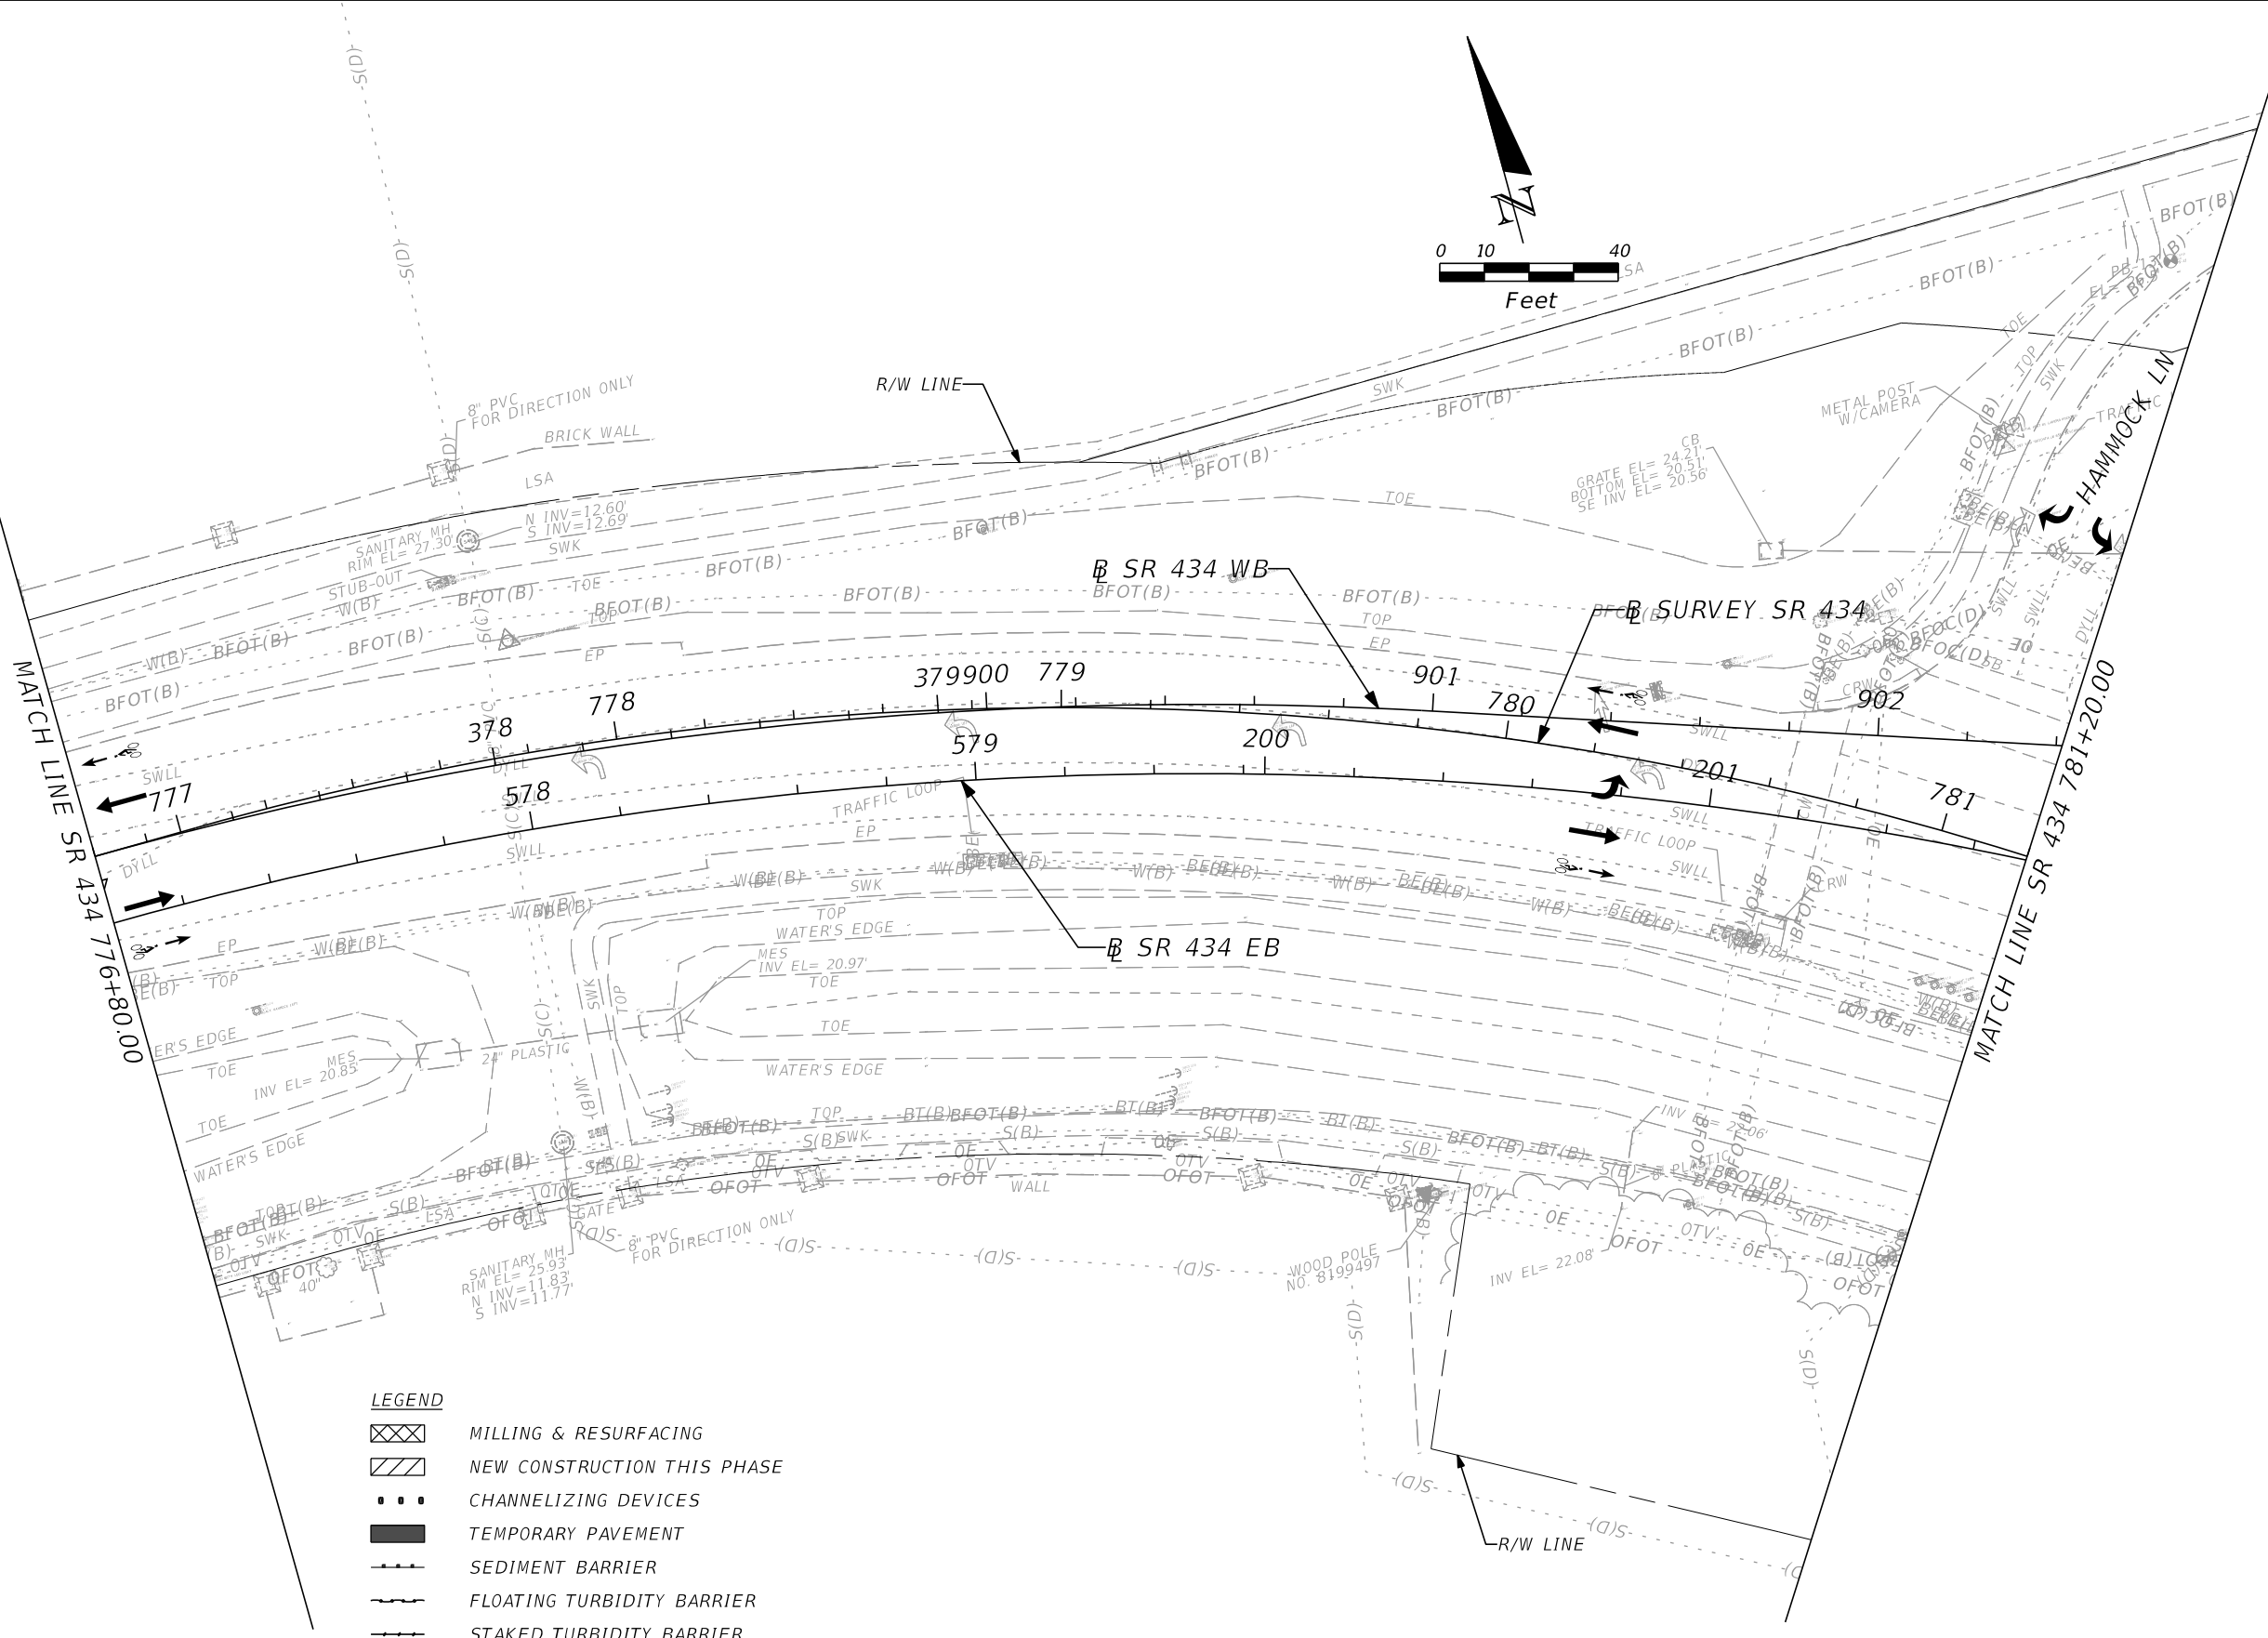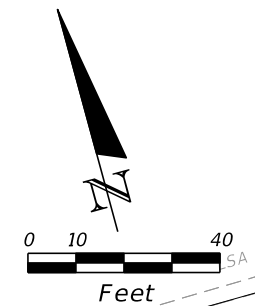

- LEGEND**
- MILLING & RESURFACING
 - NEW CONSTRUCTION THIS PHASE
 - CHANNELIZING DEVICES
 - TEMPORARY PAVEMENT
 - SEDIMENT BARRIER
 - FLOATING TURBIDITY BARRIER
 - STAKED TURBIDITY BARRIER
 - INLET PROTECTION SYSTEM

PRE CONSTRUCTION

REVISIONS		DESCRIPTION		AECOM TECHNICAL SERVICES, Inc. 150 North Orange Avenue Suite 200 Orlando, FL. 32801 Goran Duvnjak, P.E. No. 84141	STATE OF FLORIDA DEPARTMENT OF TRANSPORTATION				SR 434 PLAN SHEET (13)	SHEET NO. 292
DATE	DESCRIPTION	DATE	DESCRIPTION		ROAD NO.	COUNTY	CIP #	FINANCIAL PROJECT ID		
			PRELIMINARY		SR 434	SEMINOLE	01785145	446491-1-38-01		

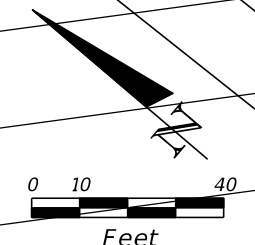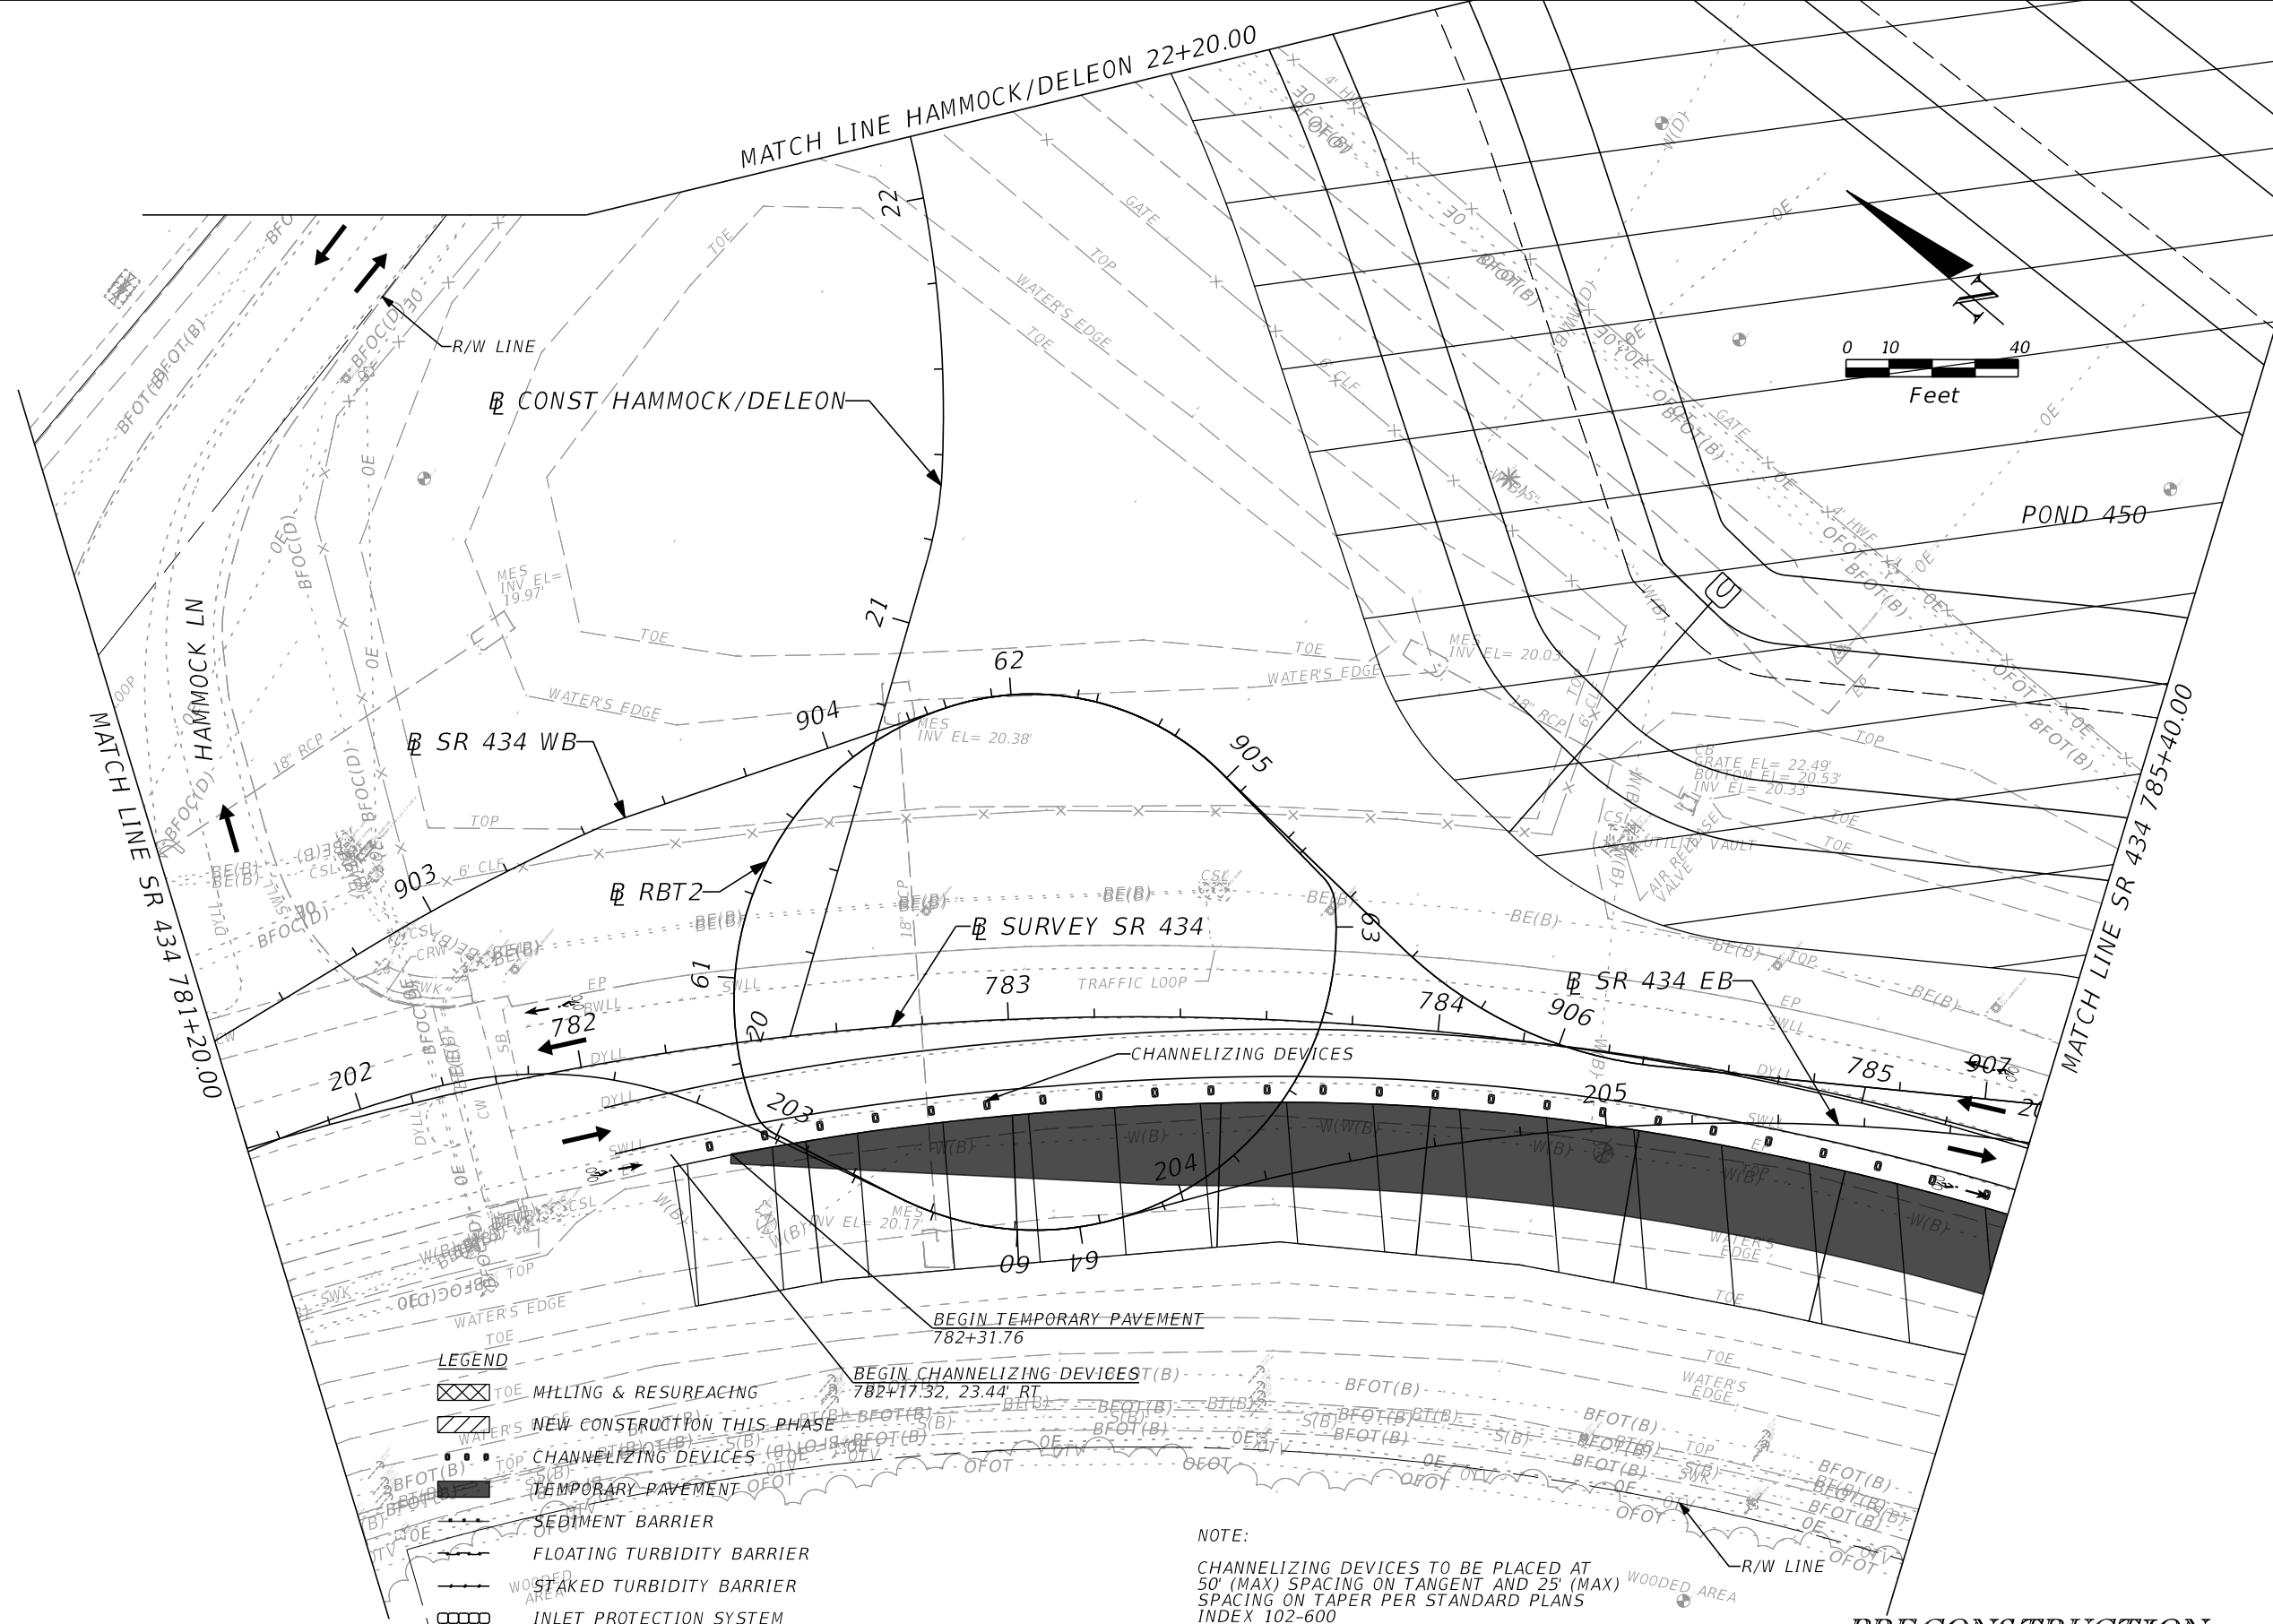


LEGEND

	TOE MILLING & RESURFACING
	NEW CONSTRUCTION THIS PHASE
	CHANNELIZING DEVICES
	TEMPORARY PAVEMENT
	SEDIMENT BARRIER
	FLOATING TURBIDITY BARRIER
	STAKED TURBIDITY BARRIER
	INLET PROTECTION SYSTEM

NOTE:
 CHANNELIZING DEVICES TO BE PLACED AT 50' (MAX) SPACING ON TANGENT AND 25' (MAX) SPACING ON TAPER PER STANDARD PLANS INDEX 102-600

PRE CONSTRUCTION

REVISIONS		AECOM TECHNICAL SERVICES, Inc.		STATE OF FLORIDA		SHEET NO.
DATE	DESCRIPTION	DATE	DESCRIPTION	DEPARTMENT OF TRANSPORTATION	FINANCIAL PROJECT ID	
			PRELIMINARY	SR 434	446491-1-38-01	293

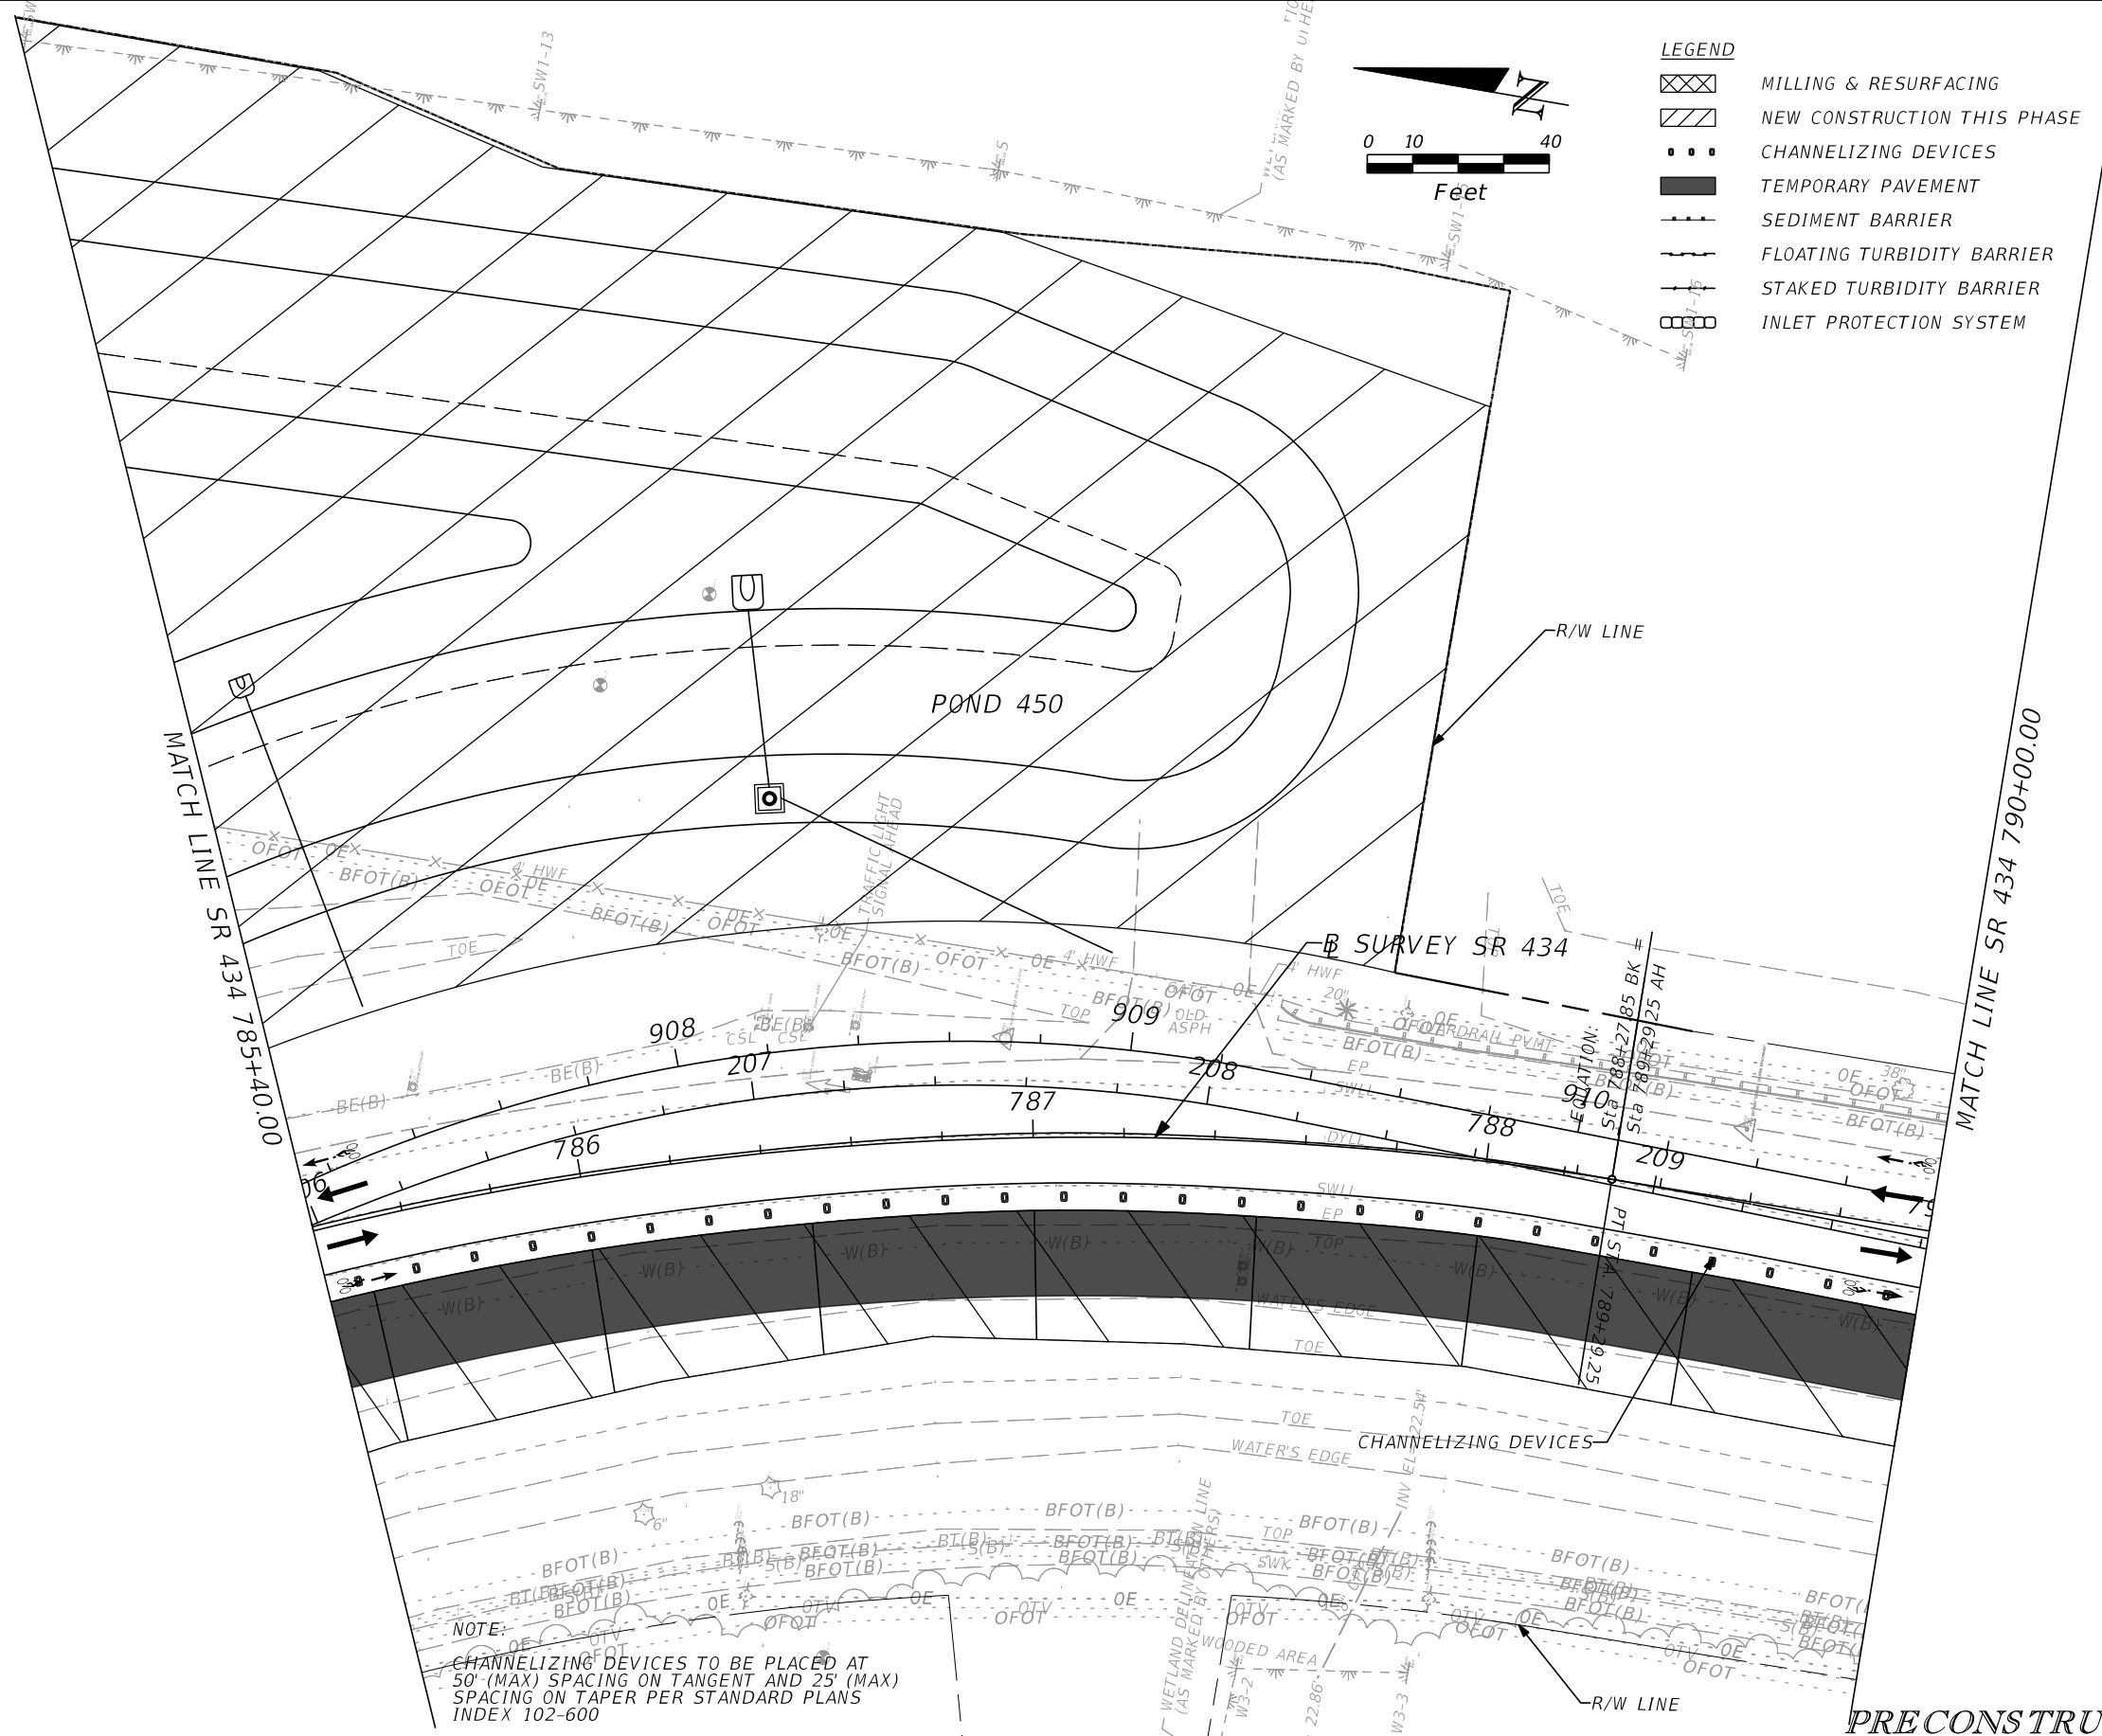

REVISIONS	
DATE	DESCRIPTION
	PRELIMINARY

AECOM TECHNICAL SERVICES, Inc.
 150 North Orange Avenue
 Suite 200
 Orlando, FL. 32801
 Goran Duvnjak, P.E. No. 84141


STATE OF FLORIDA DEPARTMENT OF TRANSPORTATION			
ROAD NO.	COUNTY	CIP #	FINANCIAL PROJECT ID
SR 434	SEMINOLE	01785145	446491-1-38-01

SR 434
PLAN SHEET (15)

SHEET NO.
294


LEGEND

-  MILLING & RESURFACING
-  NEW CONSTRUCTION THIS PHASE
-  CHANNELIZING DEVICES
-  TEMPORARY PAVEMENT
-  SEDIMENT BARRIER
-  FLOATING TURBIDITY BARRIER
-  STAKED TURBIDITY BARRIER
-  INLET PROTECTION SYSTEM

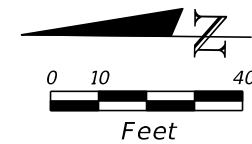

MATCH LINE SR 434 790+00.00

MATCH LINE SR 434 795+60.00

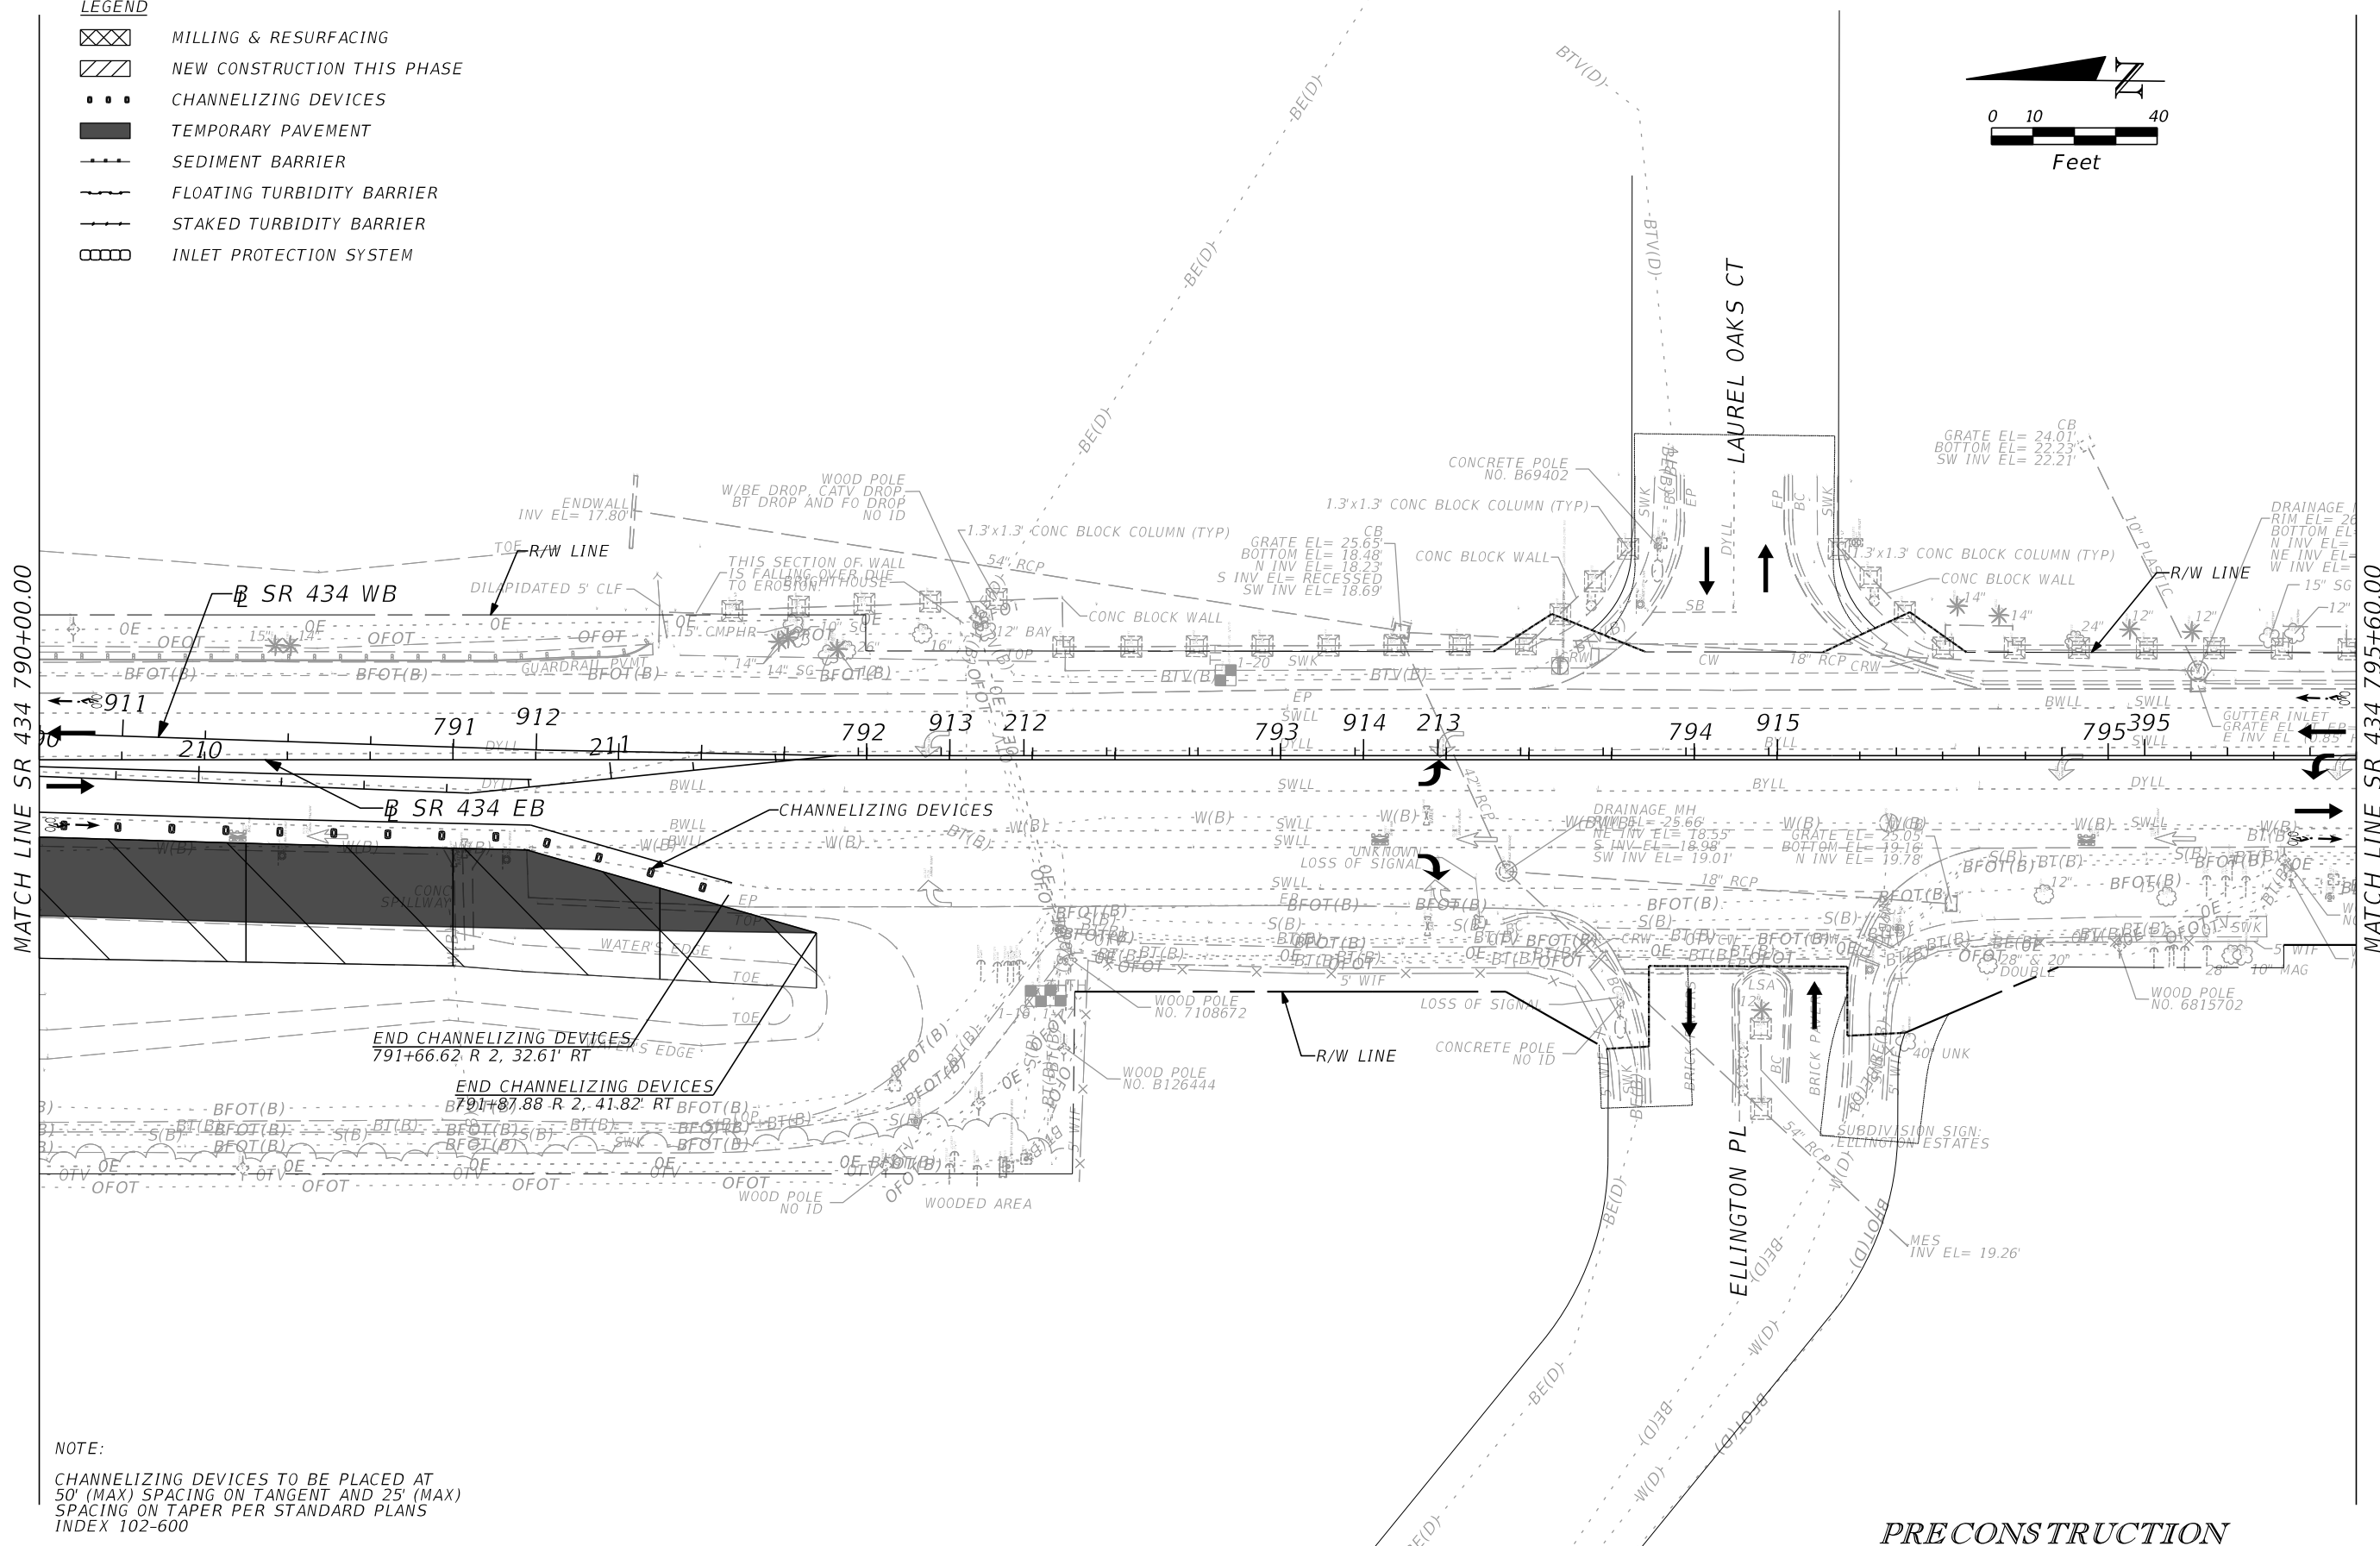

NOTE:
 CHANNELIZING DEVICES TO BE PLACED AT
 50' (MAX) SPACING ON TANGENT AND 25' (MAX)
 SPACING ON TAPER PER STANDARD PLANS
 INDEX 102-600

PRE CONSTRUCTION

REVISIONS		REVISIONS	
DATE	DESCRIPTION	DATE	DESCRIPTION
PRELIMINARY			

AECOM TECHNICAL SERVICES, Inc.
 150 North Orange Avenue
 Suite 200
 Orlando, FL. 32801
 Goran Duvnjak, P.E. No. 84141


STATE OF FLORIDA DEPARTMENT OF TRANSPORTATION			
ROAD NO.	COUNTY	CIP #	FINANCIAL PROJECT ID
SR 434	SEMINOLE	01785145	446491-1-38-01

SR 434

PLAN SHEET (16)

SHEET
NO.

295

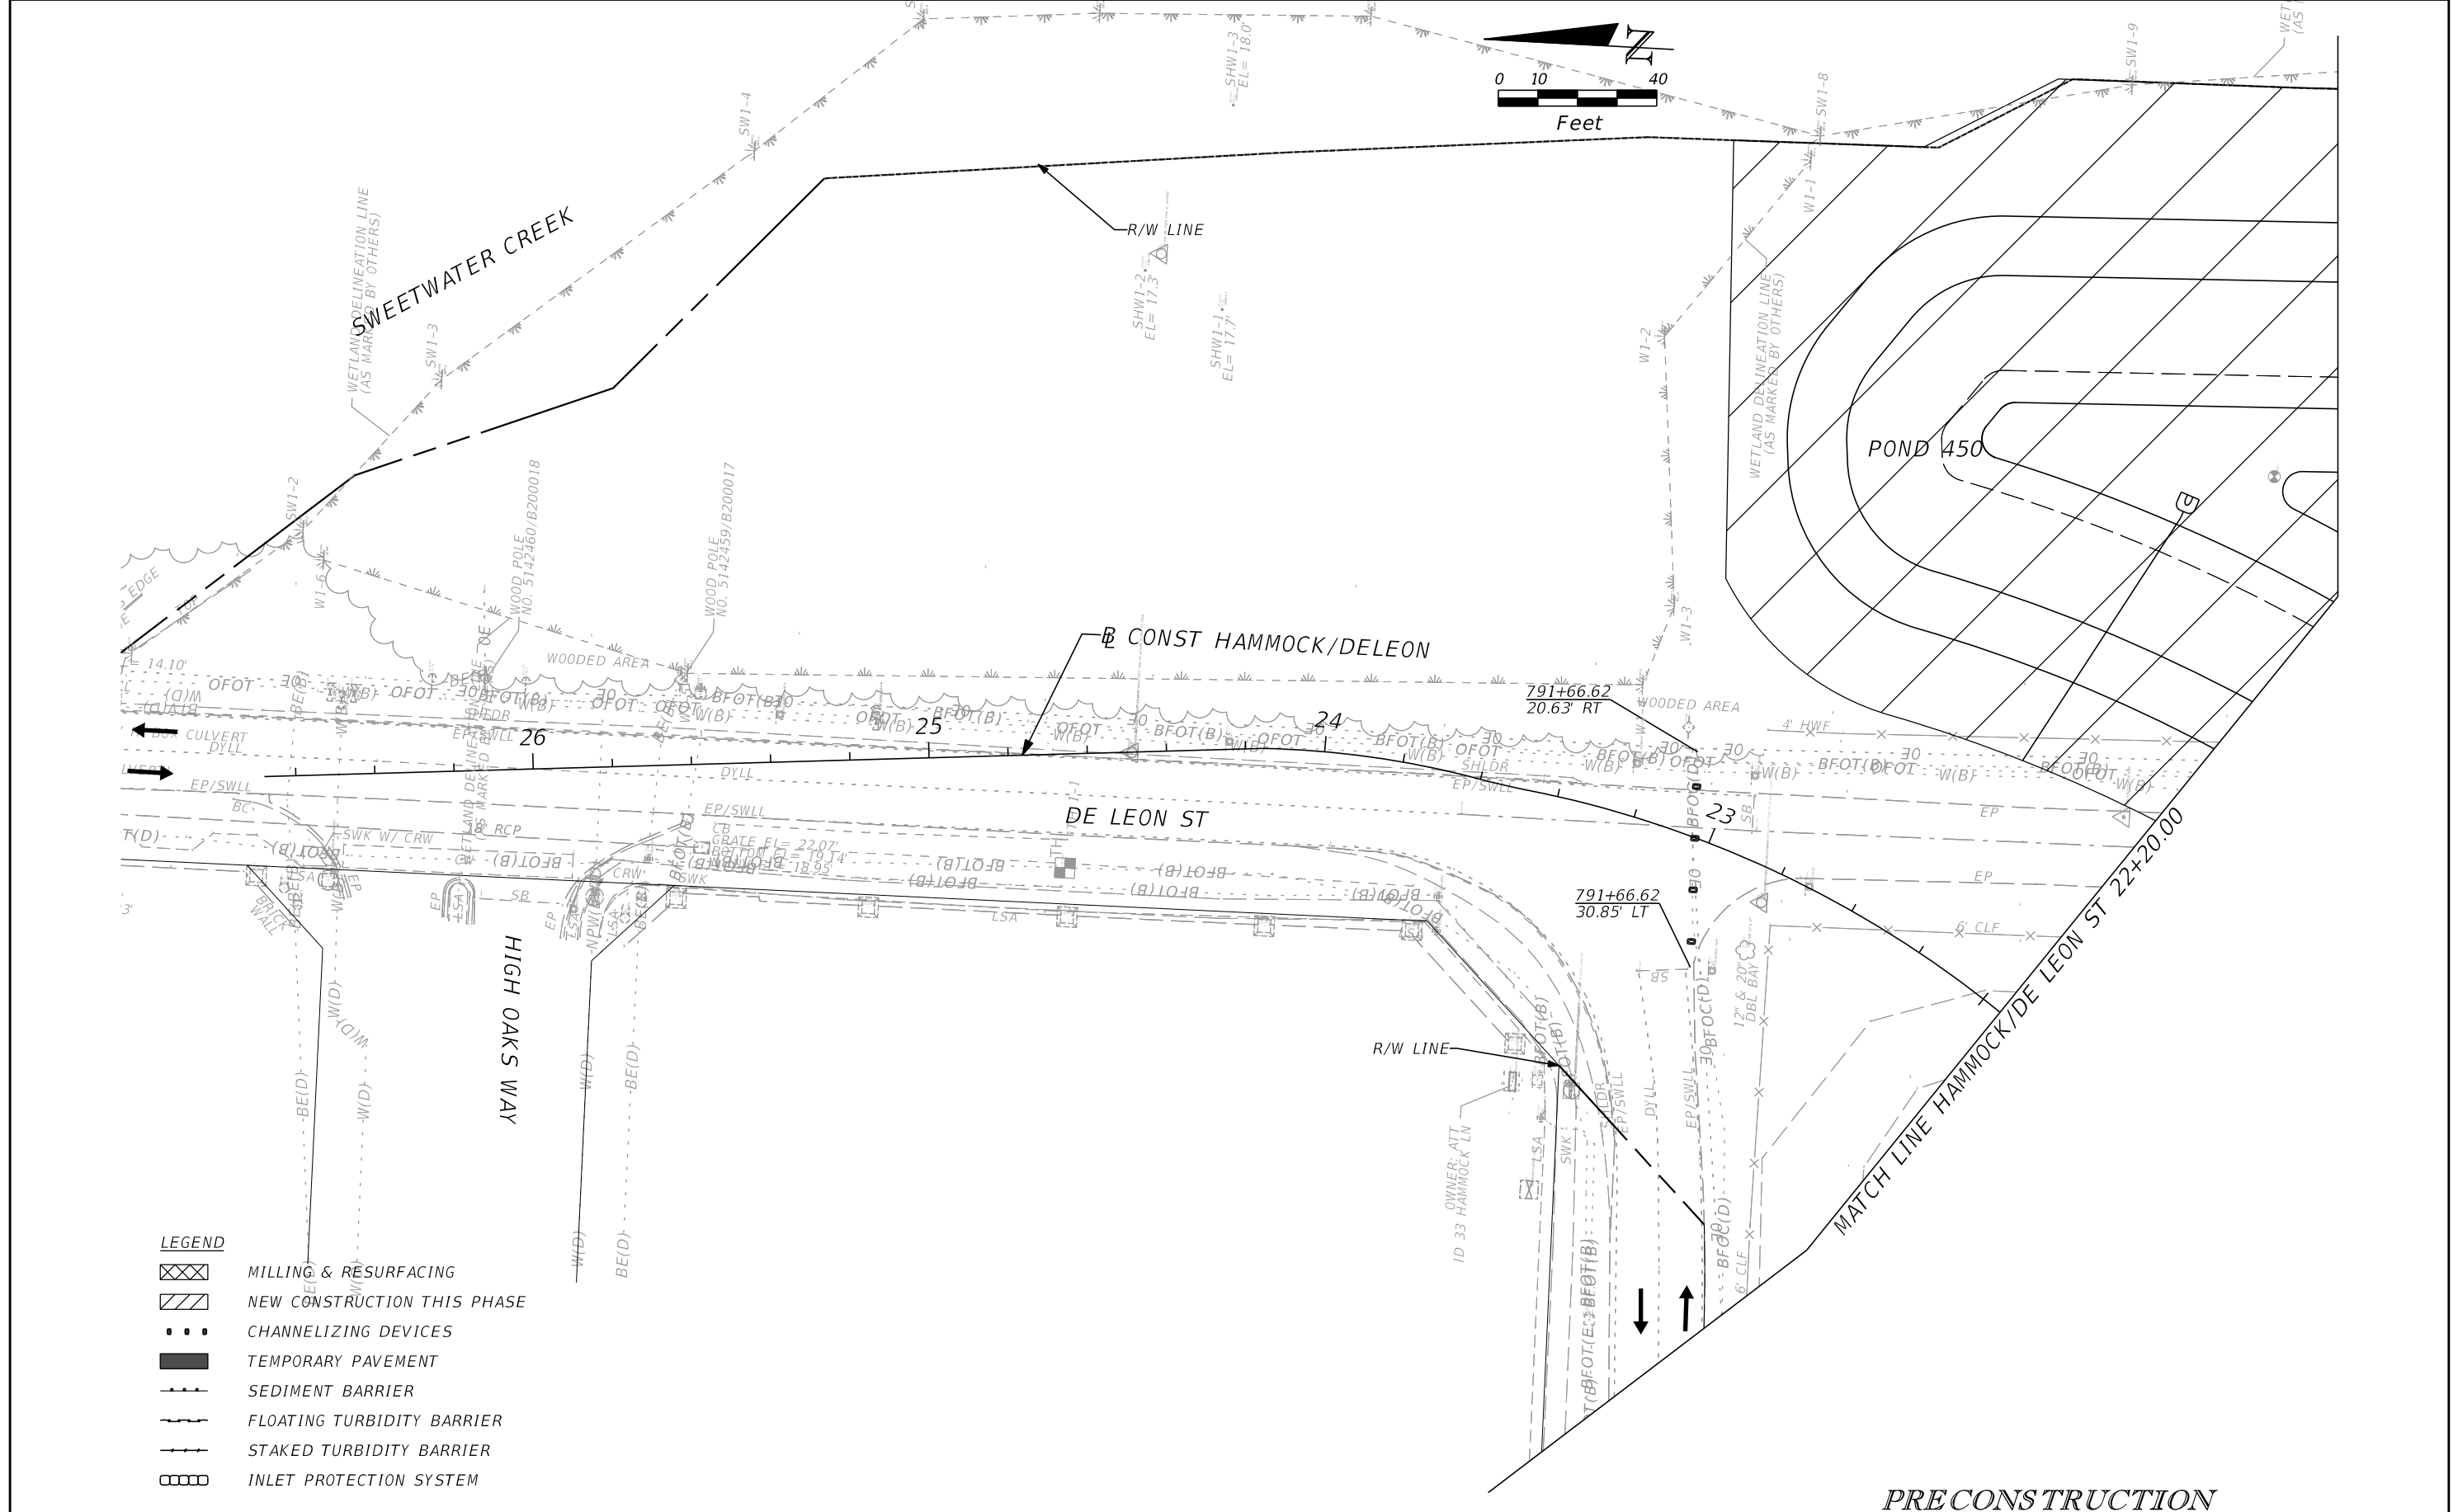

REVISIONS	
DATE	DESCRIPTION
	PRELIMINARY

AECOM TECHNICAL SERVICES, Inc.
 150 North Orange Avenue
 Suite 200
 Orlando, FL. 32801
 Goran Duvnjak, P.E. No. 84141


STATE OF FLORIDA DEPARTMENT OF TRANSPORTATION			
ROAD NO.	COUNTY	CIP #	FINANCIAL PROJECT ID
SR 434	SEMINOLE	01785145	446491-1-38-01

**SR 434
 PLAN SHEET (20)**


SHEET NO. **296**

⬆ SURVEY SR 434

Subsoil Exc.		Regular Exc.		Embankment	
A	V	A	V	A	V

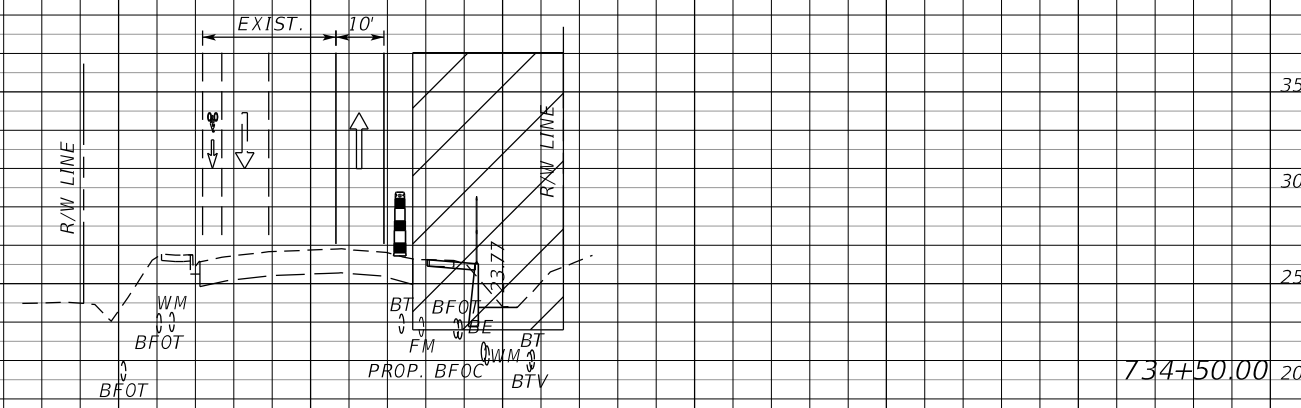

734+50.00

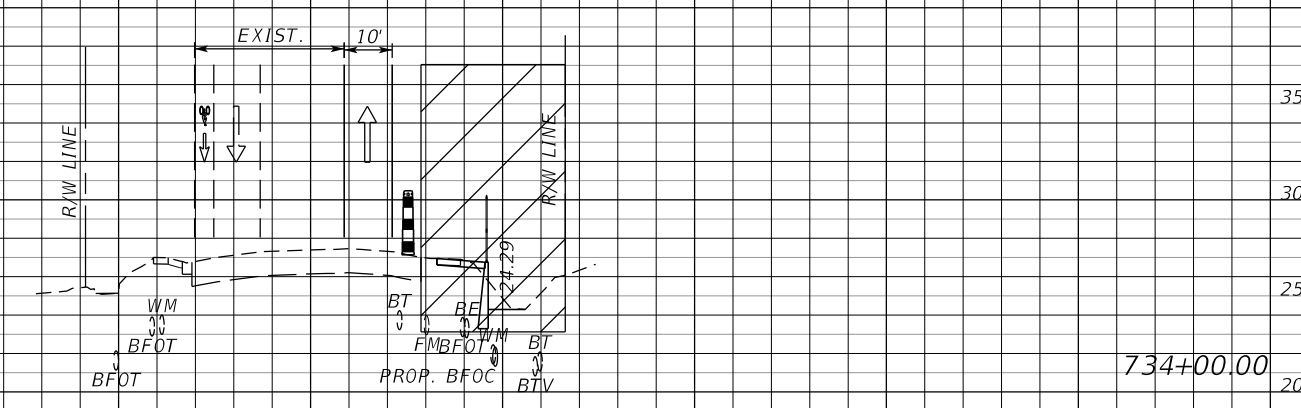

734+00.00



733+50.00

1" = 40' Horizontal

1" = 10' Vertical

⬆ SURVEY SR 434

240 200 160 120 80 40 0 40 80 120 160 200


REVISIONS	
DATE	DESCRIPTION
	PRELIMINARY

AECOM TECHNICAL SERVICES, Inc.
 150 North Orange Avenue
 Suite 200
 Orlando, FL. 32801
 Goran Duvnjak, P.E. No. 84141

STATE OF FLORIDA DEPARTMENT OF TRANSPORTATION			
ROAD NO.	COUNTY	CIP #	FINANCIAL PROJECT ID
SR 434	SEMINOLE	01785145	446491-1-38-01

**SR434 TTCP CROSS SECTION
PRECONSTRUCTION**

SHEET NO.
297

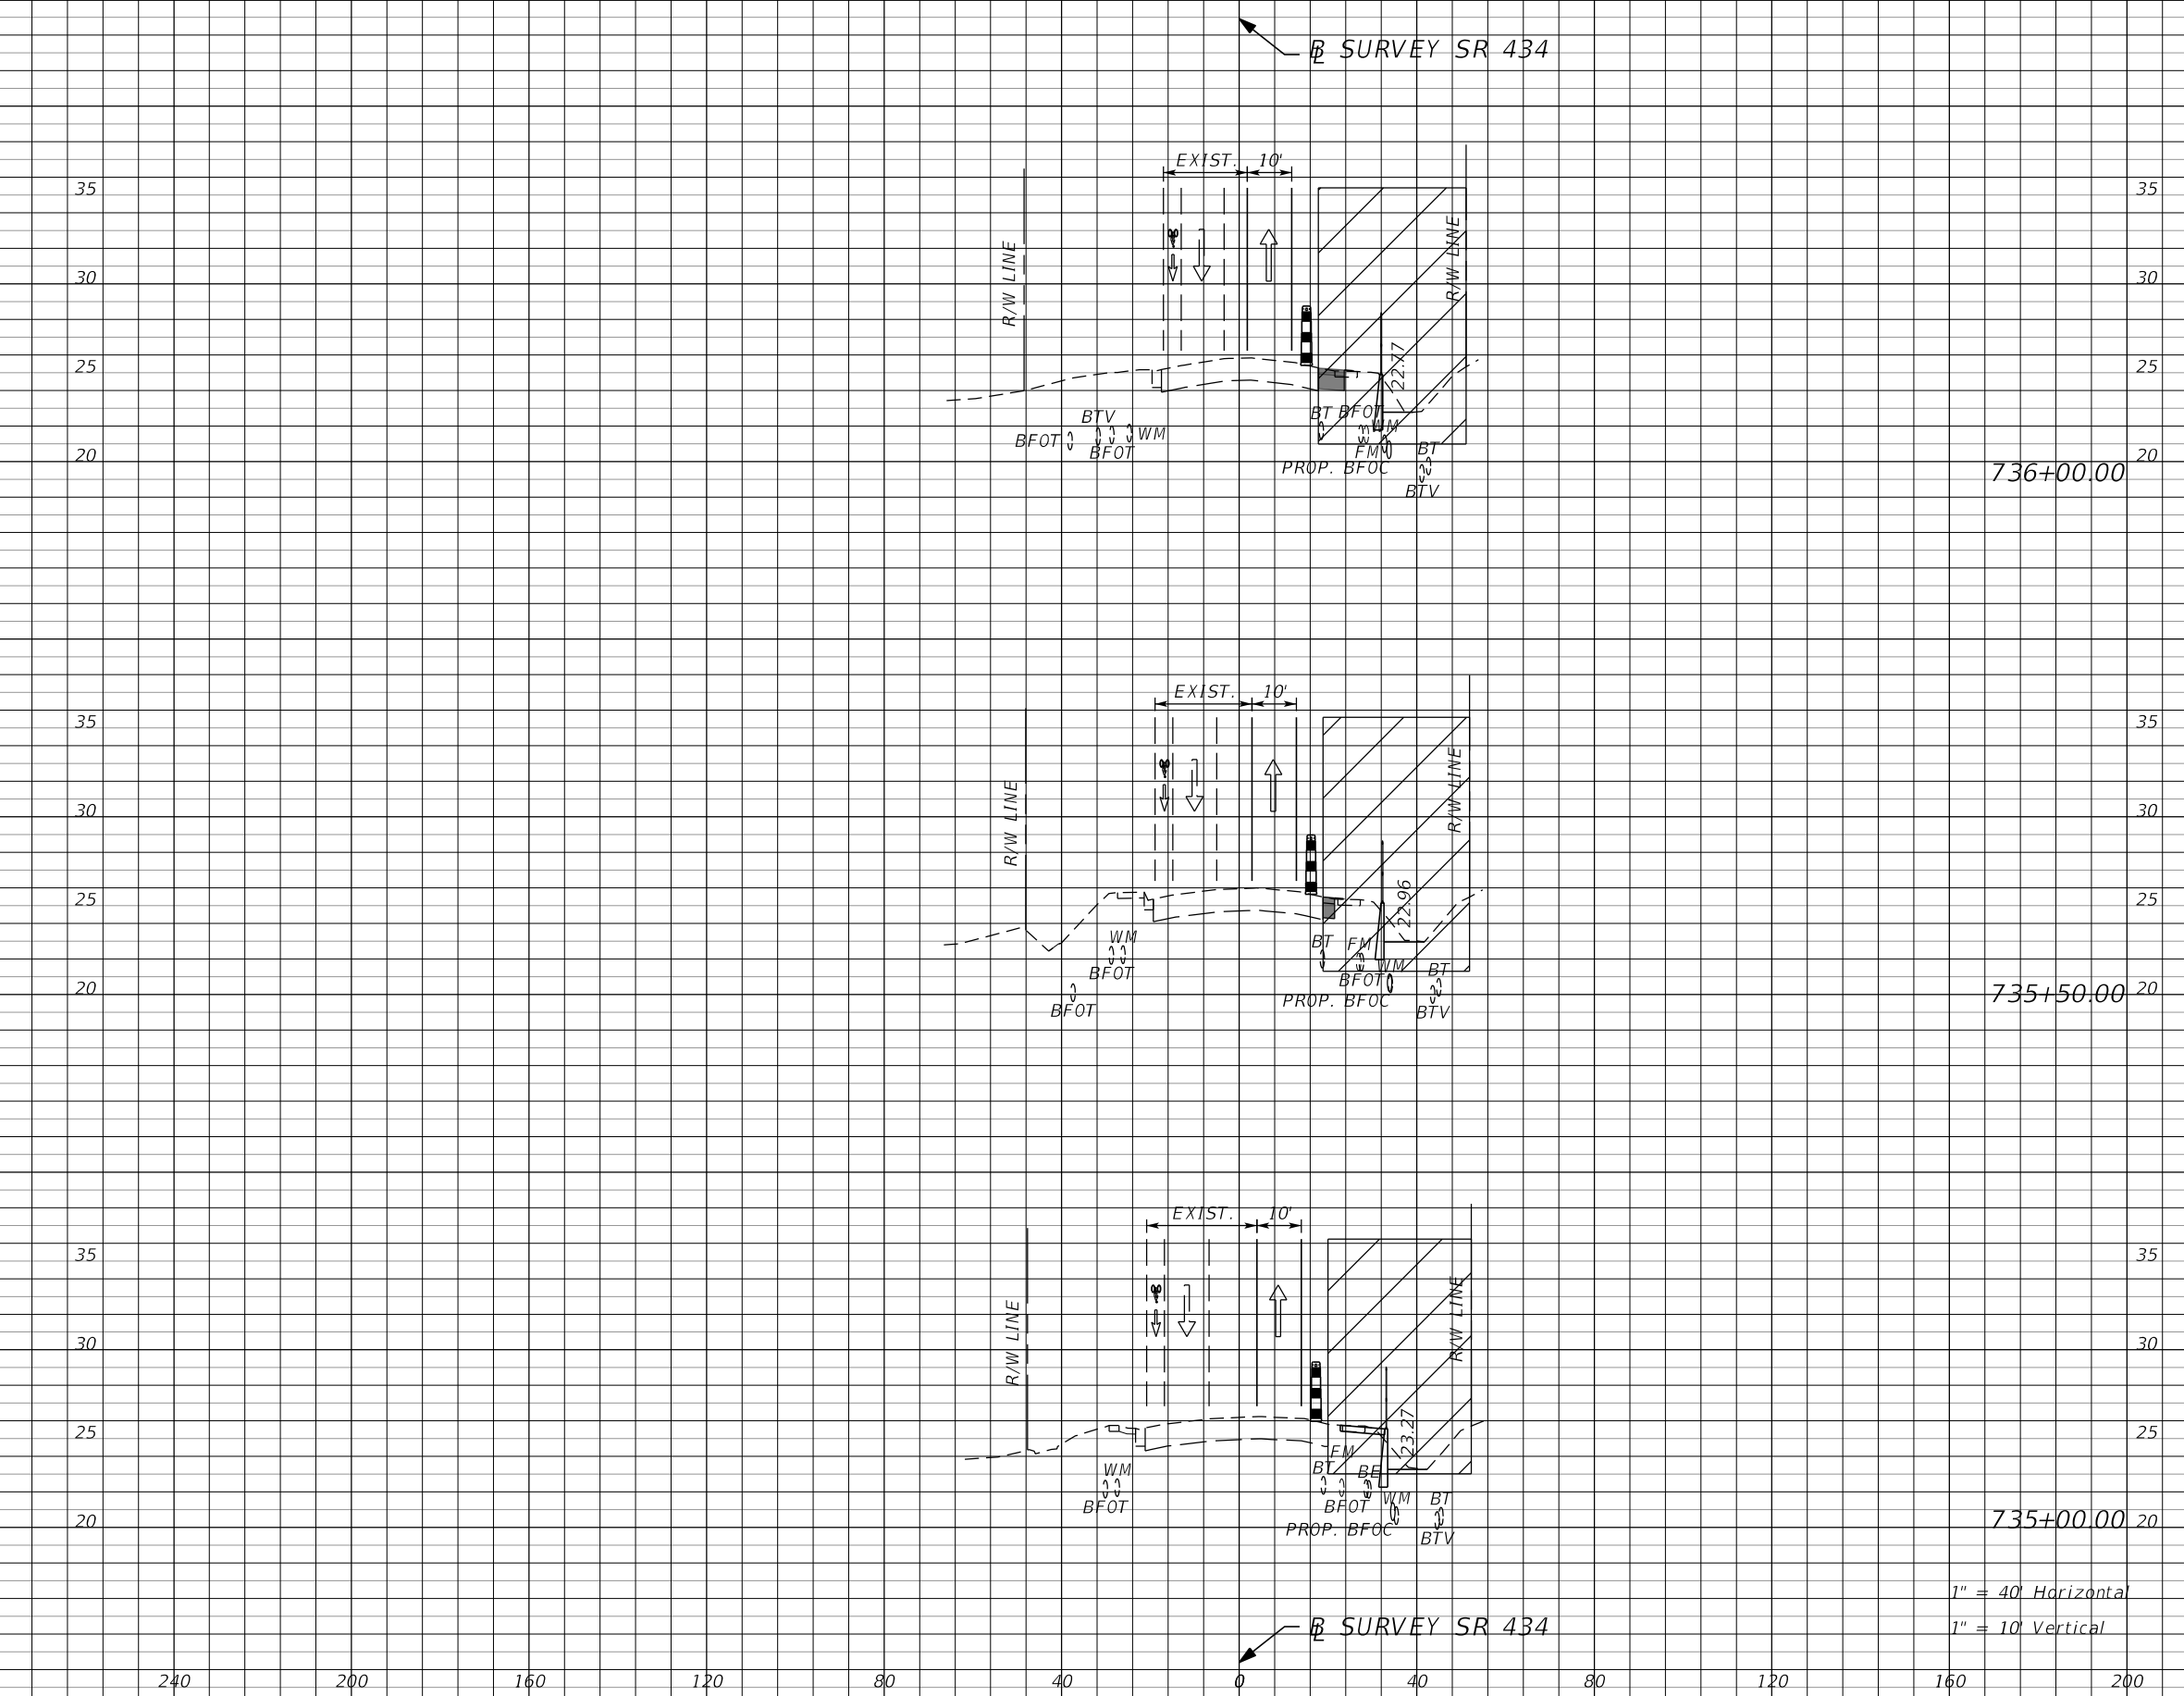


Subsoil Exc.		Regular Exc.		Embankment	
A	V	A	V	A	V

REVISIONS			
DATE	DESCRIPTION	DATE	DESCRIPTION
PRELIMINARY			


AECOM TECHNICAL SERVICES, Inc.				STATE OF FLORIDA DEPARTMENT OF TRANSPORTATION			
150 North Orange Avenue Suite 200 Orlando, FL. 32801 Goran Duvnjak, P.E. No. 84141				 SEMINOLE COUNTY FLORIDA			
	ROAD NO.	COUNTY	CIP #	FINANCIAL PROJECT ID			
	SR 434	SEMINOLE	01785145	446491-1-38-01			

SR434 TTCP CROSS SECTION						SHEET NO.
PRECONSTRUCTION						
						298


SR SURVEY SR 434

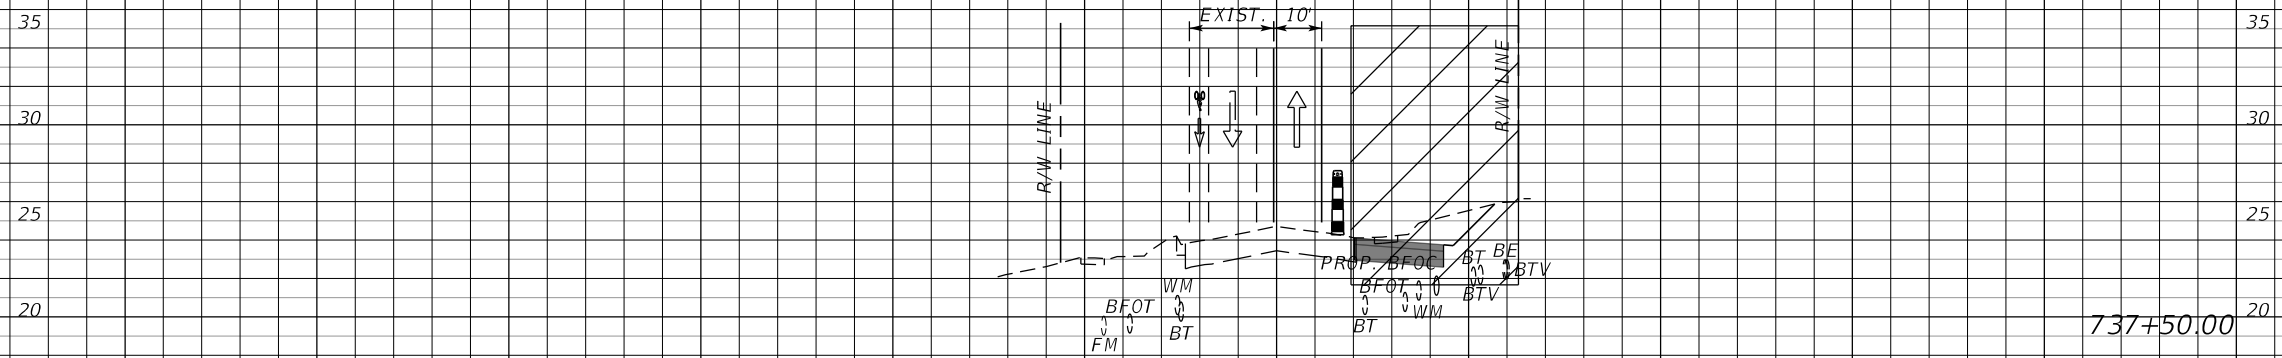

737+50.00

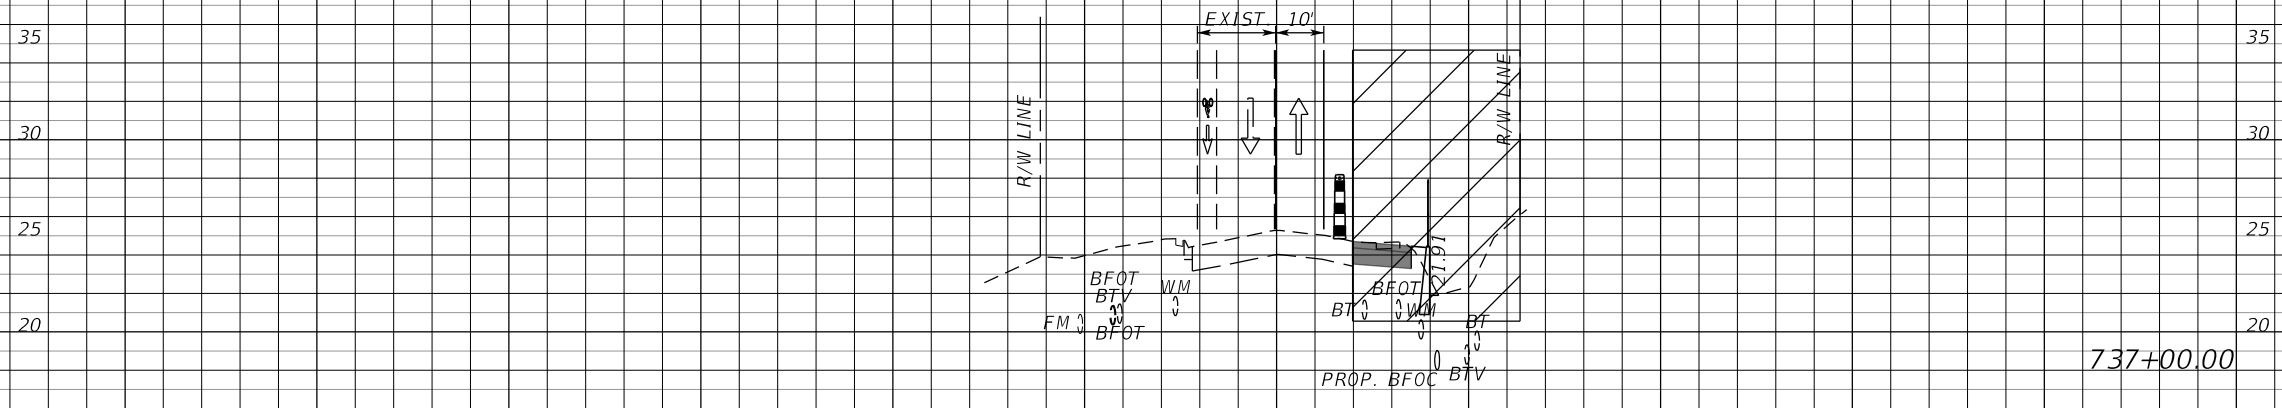

737+00.00

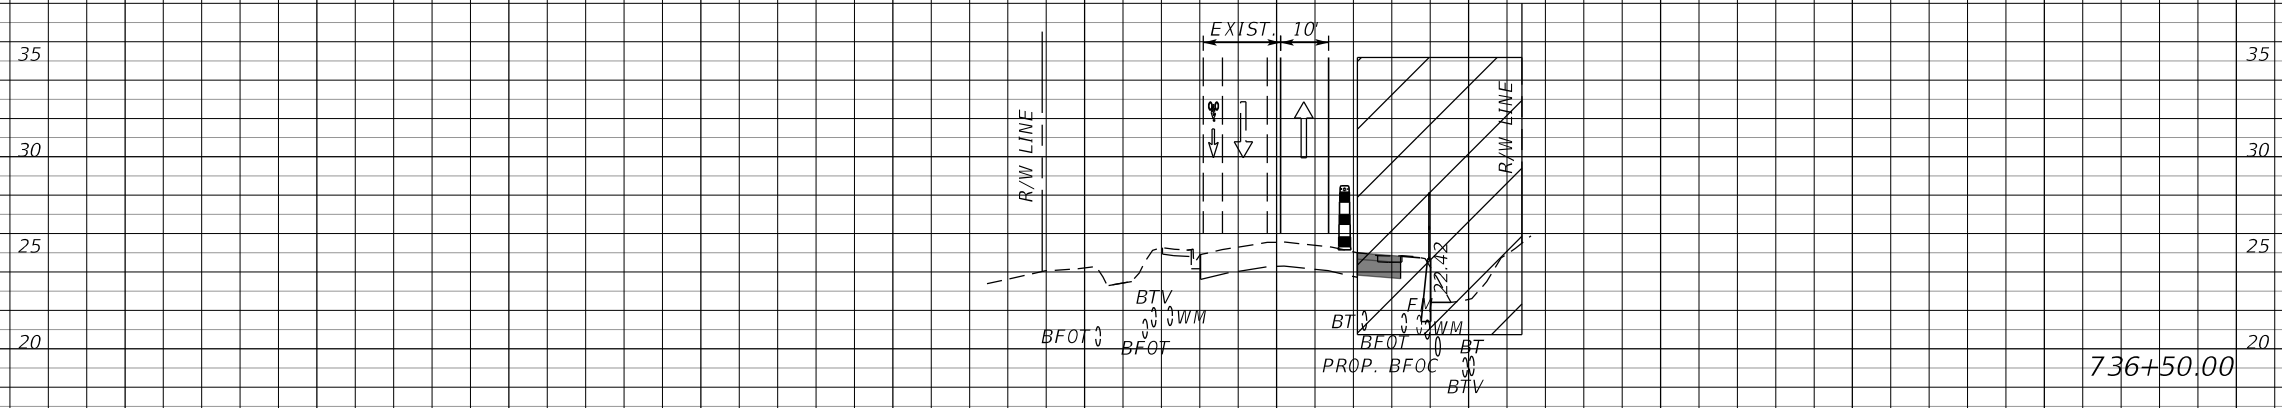

736+50.00

1" = 40' Horizontal
1" = 10' Vertical

SR SURVEY SR 434

Subsoil Exc.		Regular Exc.		Embankment	
A	V	A	V	A	V

REVISIONS			
DATE	DESCRIPTION	DATE	DESCRIPTION

AECOM TECHNICAL SERVICES, Inc.
 150 North Orange Avenue
 Suite 200
 Orlando, FL. 32801
 Goran Duvnjak, P.E. No. 84141

STATE OF FLORIDA DEPARTMENT OF TRANSPORTATION			
ROAD NO.	COUNTY	CIP #	FINANCIAL PROJECT ID
SR 434	SEMINOLE	01785145	446491-1-38-01

**SR434 TTCP CROSS SECTION
PRECONSTRUCTION**

SHEET NO.
299

PRELIMINARY

Subsoil Exc.		Regular Exc.		Embankment	
A	V	A	V	A	V

← SURVEY SR 434


35

30

25

20

15

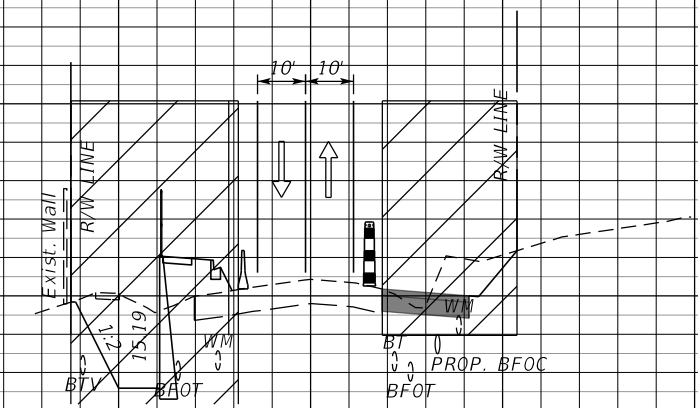


739+00.00

35

30

25

20

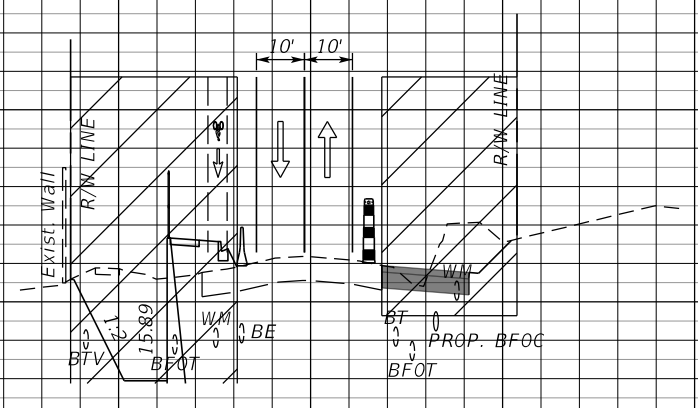


738+50.00

35

30

25

20

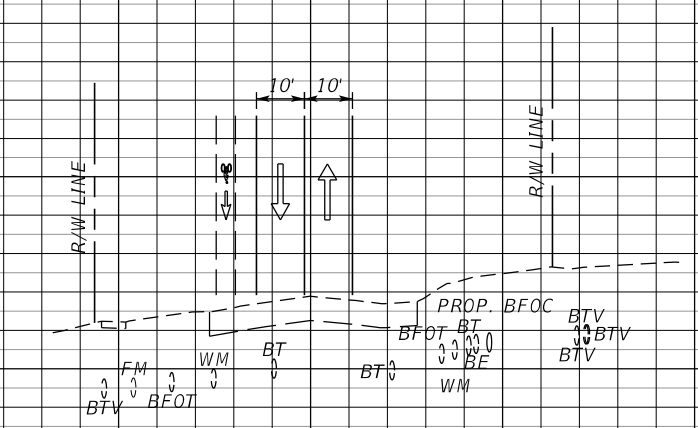

738+00.00

1" = 40' Horizontal

1" = 10' Vertical

← SURVEY SR 434

240 200 160 120 80 40 0 40 80 120 160 200

REVISIONS			
DATE	DESCRIPTION	DATE	DESCRIPTION

PRELIMINARY

AECOM TECHNICAL SERVICES, Inc.
 150 North Orange Avenue
 Suite 200
 Orlando, FL. 32801
 Goran Duvnjak, P.E. No. 84141


STATE OF FLORIDA DEPARTMENT OF TRANSPORTATION			
ROAD NO.	COUNTY	CIP #	FINANCIAL PROJECT ID
SR 434	SEMINOLE	01785145	446491-1-38-01

SR434 TTCP CROSS SECTION
PRECONSTRUCTION


SHEET NO.
300

Subsoil Exc.		Regular Exc.		Embankment	
A	V	A	V	A	V


← SURVEY SR 434

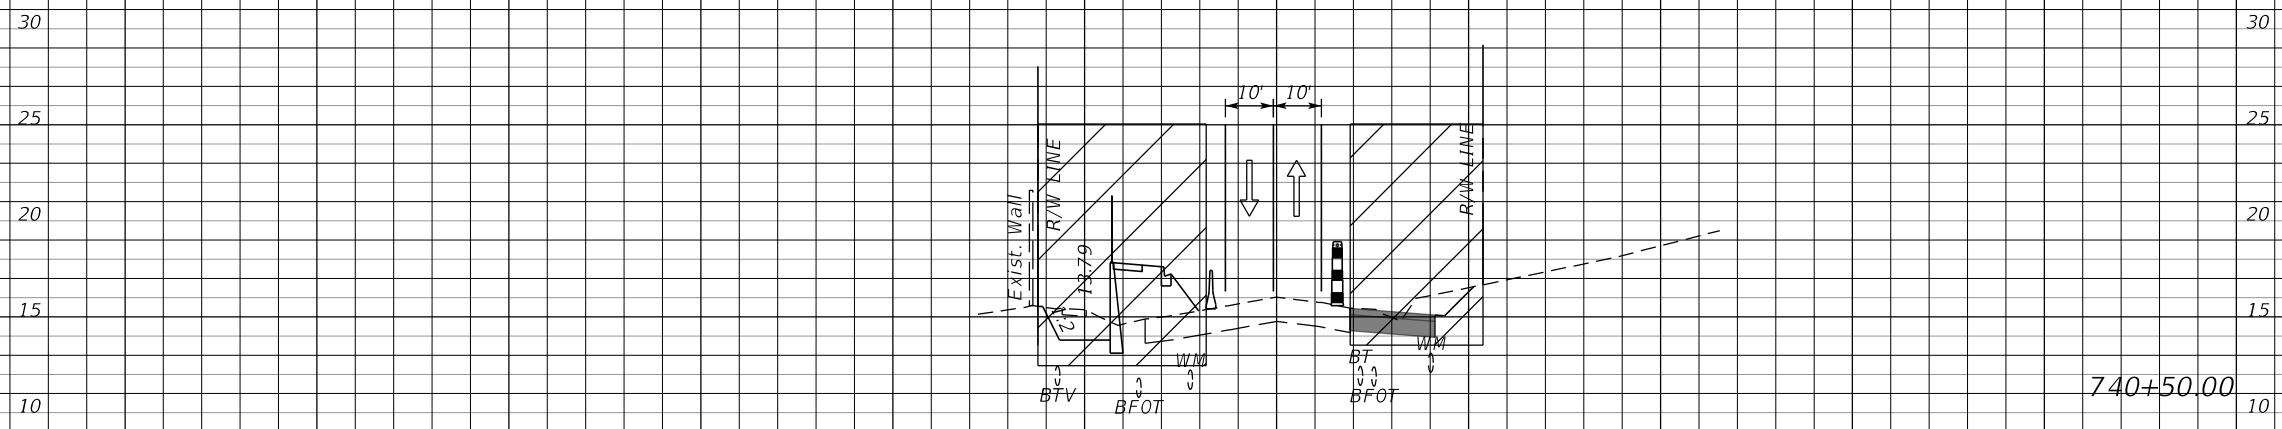

740+50.00

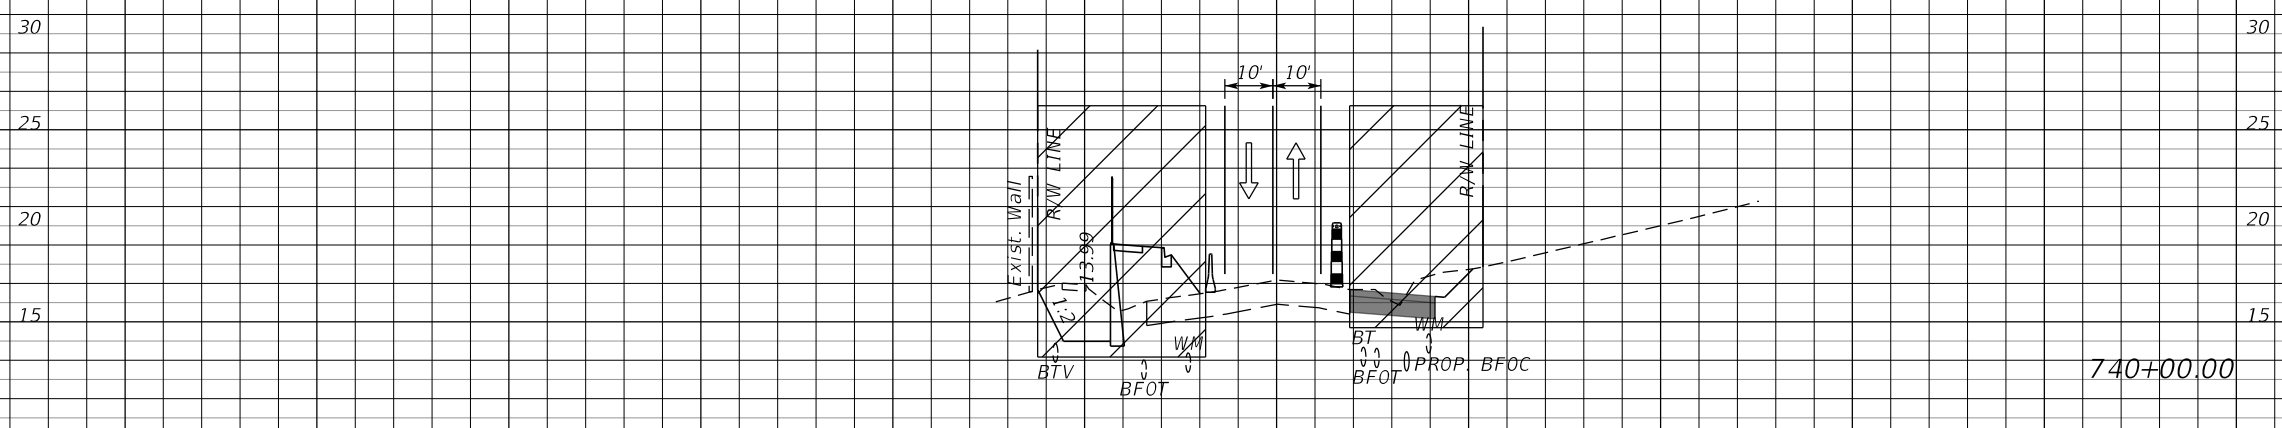

740+00.00

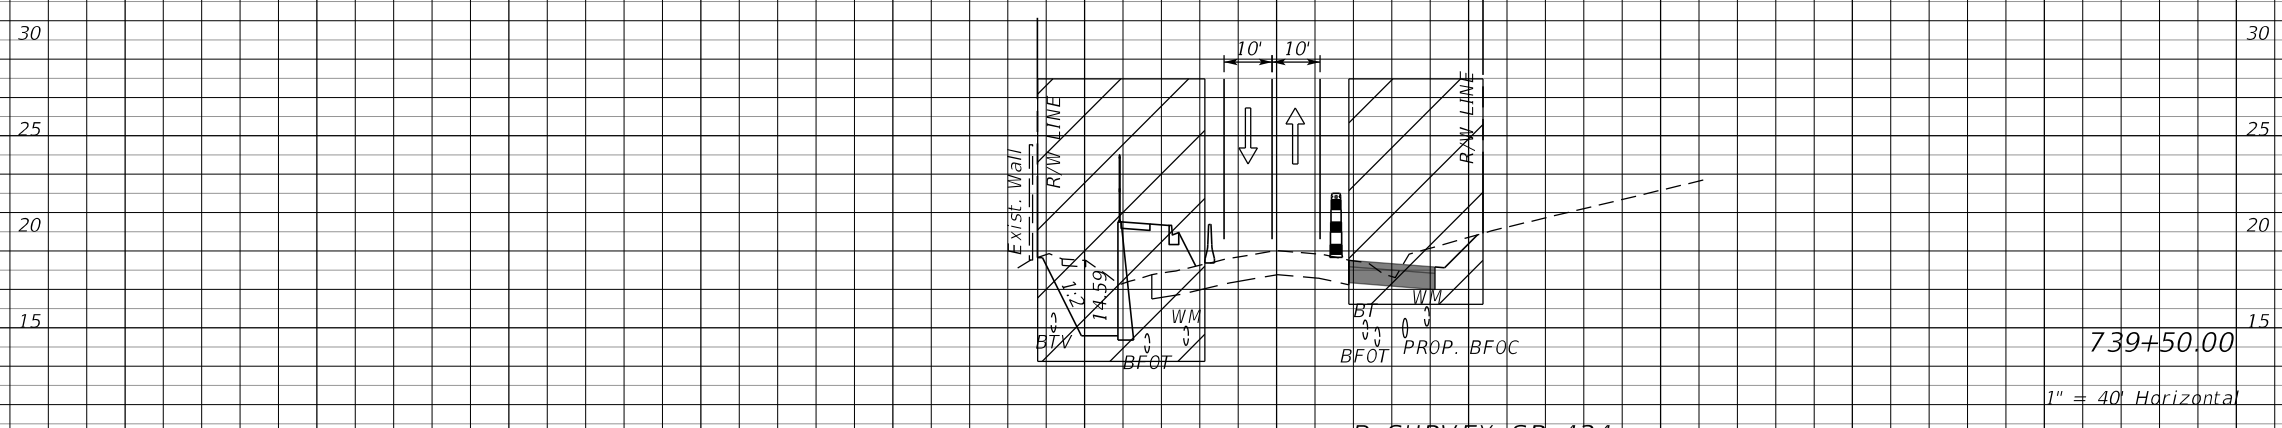

739+50.00

1" = 40' Horizontal
1" = 10' Vertical

← SURVEY SR 434

240 200 160 120 80 40 0 40 80 120 160 200

REVISIONS			
DATE	DESCRIPTION	DATE	DESCRIPTION
			PRELIMINARY

AECOM TECHNICAL SERVICES, Inc.
150 North Orange Avenue
Suite 200
Orlando, FL. 32801
Goran Duvnjak, P.E. No. 84141


STATE OF FLORIDA
DEPARTMENT OF TRANSPORTATION

ROAD NO.	COUNTY	CIP #	FINANCIAL PROJECT ID
SR 434	SEMINOLE	01785145	446491-1-38-01

SR434 TTCP CROSS SECTION
PRECONSTRUCTION

SHEET NO.
301

Subsoil Exc.		Regular Exc.		Embankment	
A	V	A	V	A	V

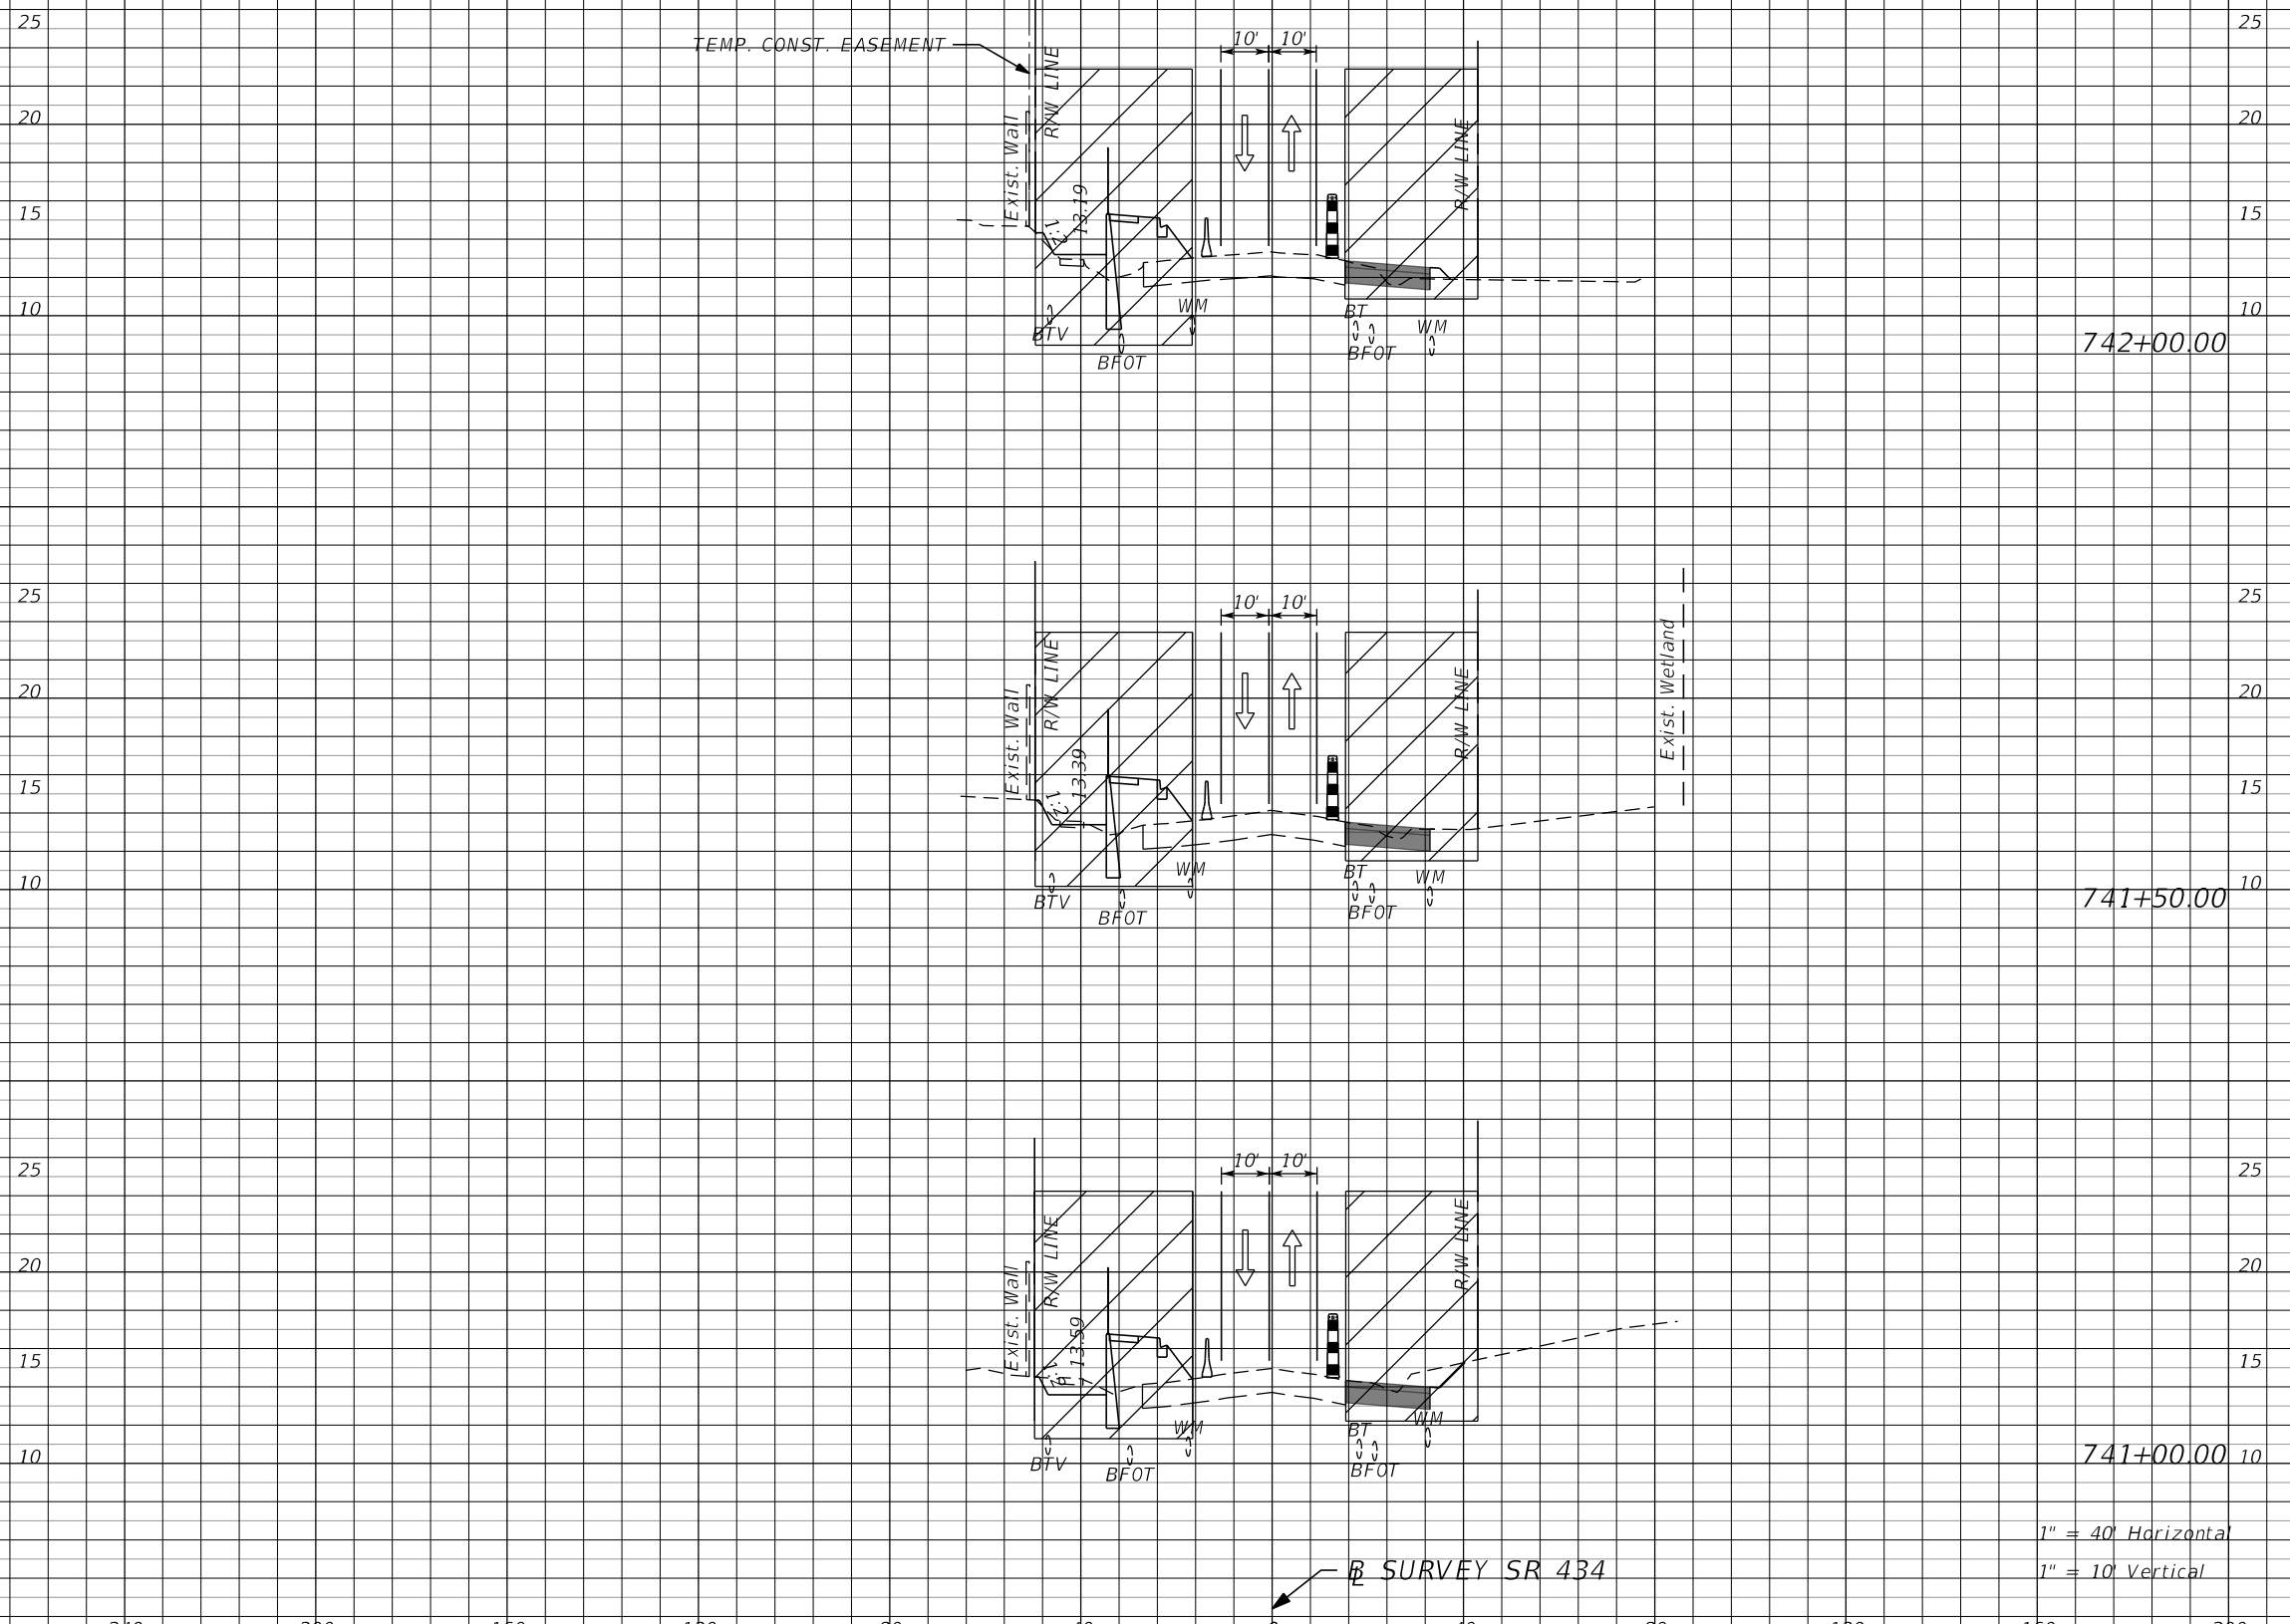

742+00.00

741+50.00

741+00.00

1" = 40' Horizontal
1" = 10' Vertical


REVISIONS	
DATE	DESCRIPTION

AECOM TECHNICAL SERVICES, Inc.
150 North Orange Avenue
Suite 200
Orlando, FL. 32801
Goran Duvnjak, P.E. No. 84141

STATE OF FLORIDA DEPARTMENT OF TRANSPORTATION			
ROAD NO.	COUNTY	CIP #	FINANCIAL PROJECT ID
SR 434	SEMINOLE	01785145	446491-1-38-01

**SR434 TTCP CROSS SECTION
PRECONSTRUCTION**

SHEET NO.
302

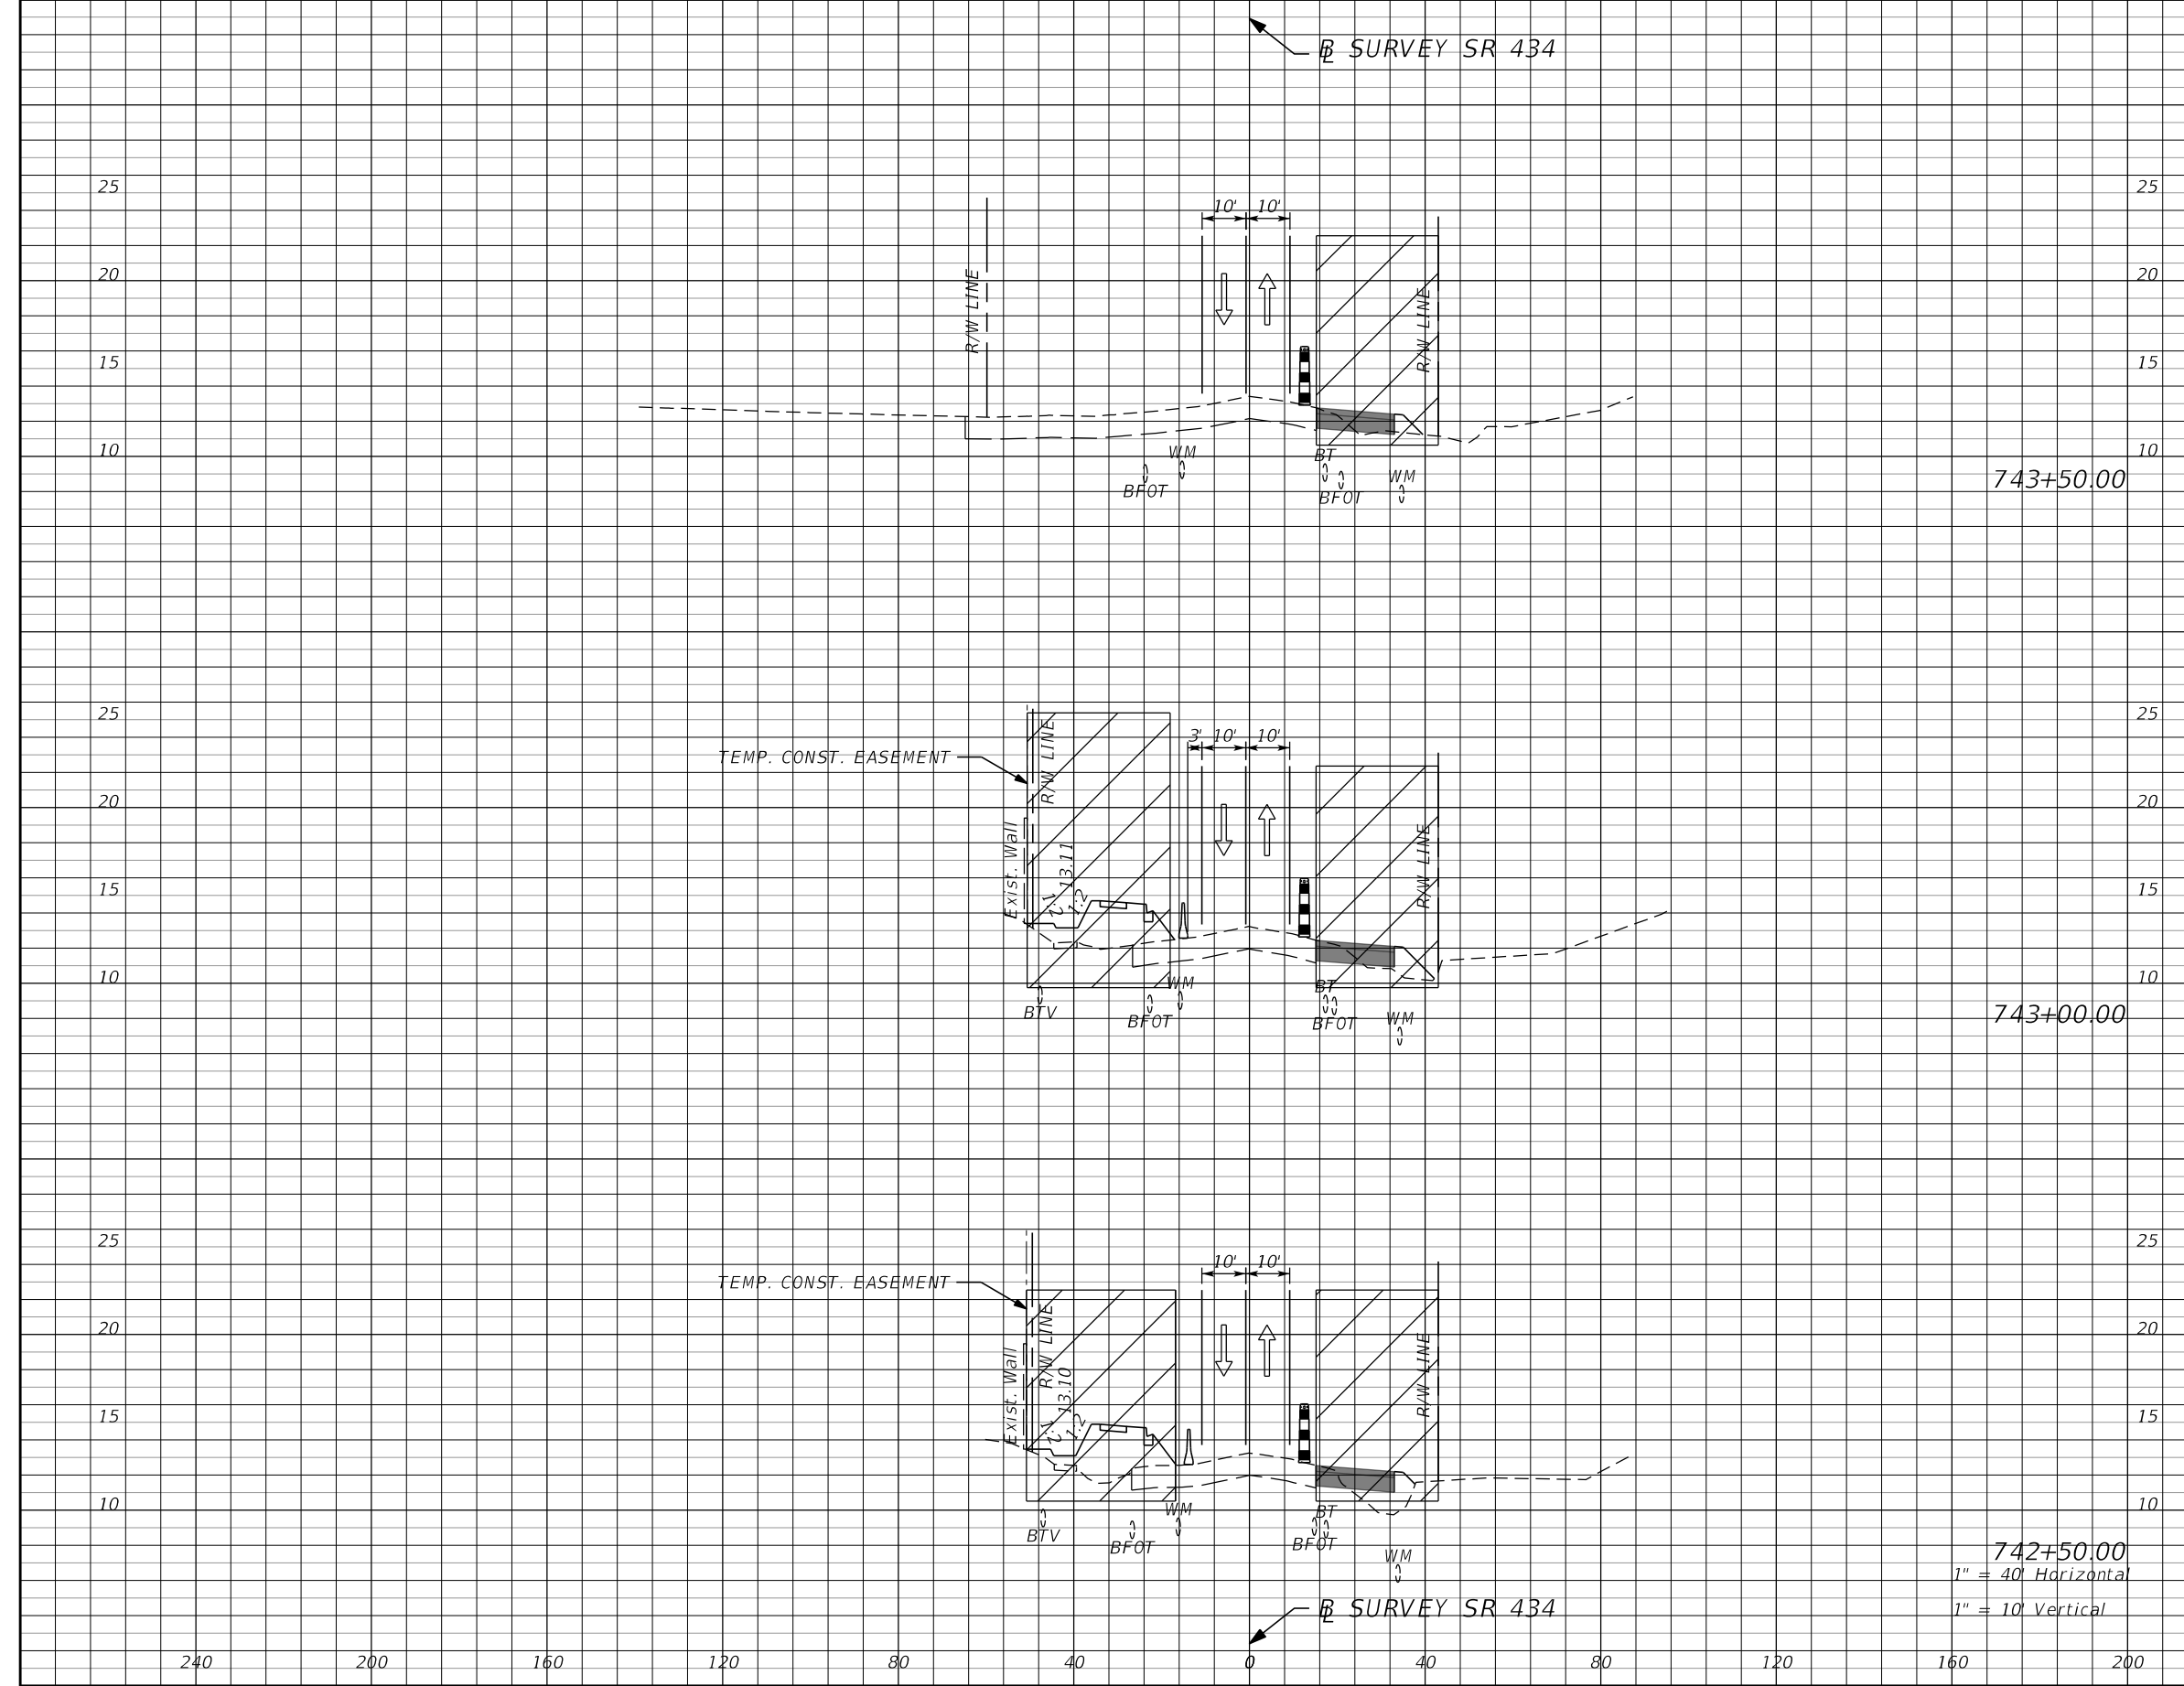

Subsoil Exc.		Regular Exc.		Embankment	
A	V	A	V	A	V

REVISIONS			
DATE	DESCRIPTION	DATE	DESCRIPTION


AECOM TECHNICAL SERVICES, Inc.
 150 North Orange Avenue
 Suite 200
 Orlando, FL. 32801
 Goran Duvnjak, P.E. No. 84141

STATE OF FLORIDA
 DEPARTMENT OF TRANSPORTATION

ROAD NO.	COUNTY	CIP #	FINANCIAL PROJECT ID
SR 434	SEMINOLE	01785145	446491-1-38-01

**SR434 TTCP CROSS SECTION
 PRECONSTRUCTION**


SHEET NO. 303

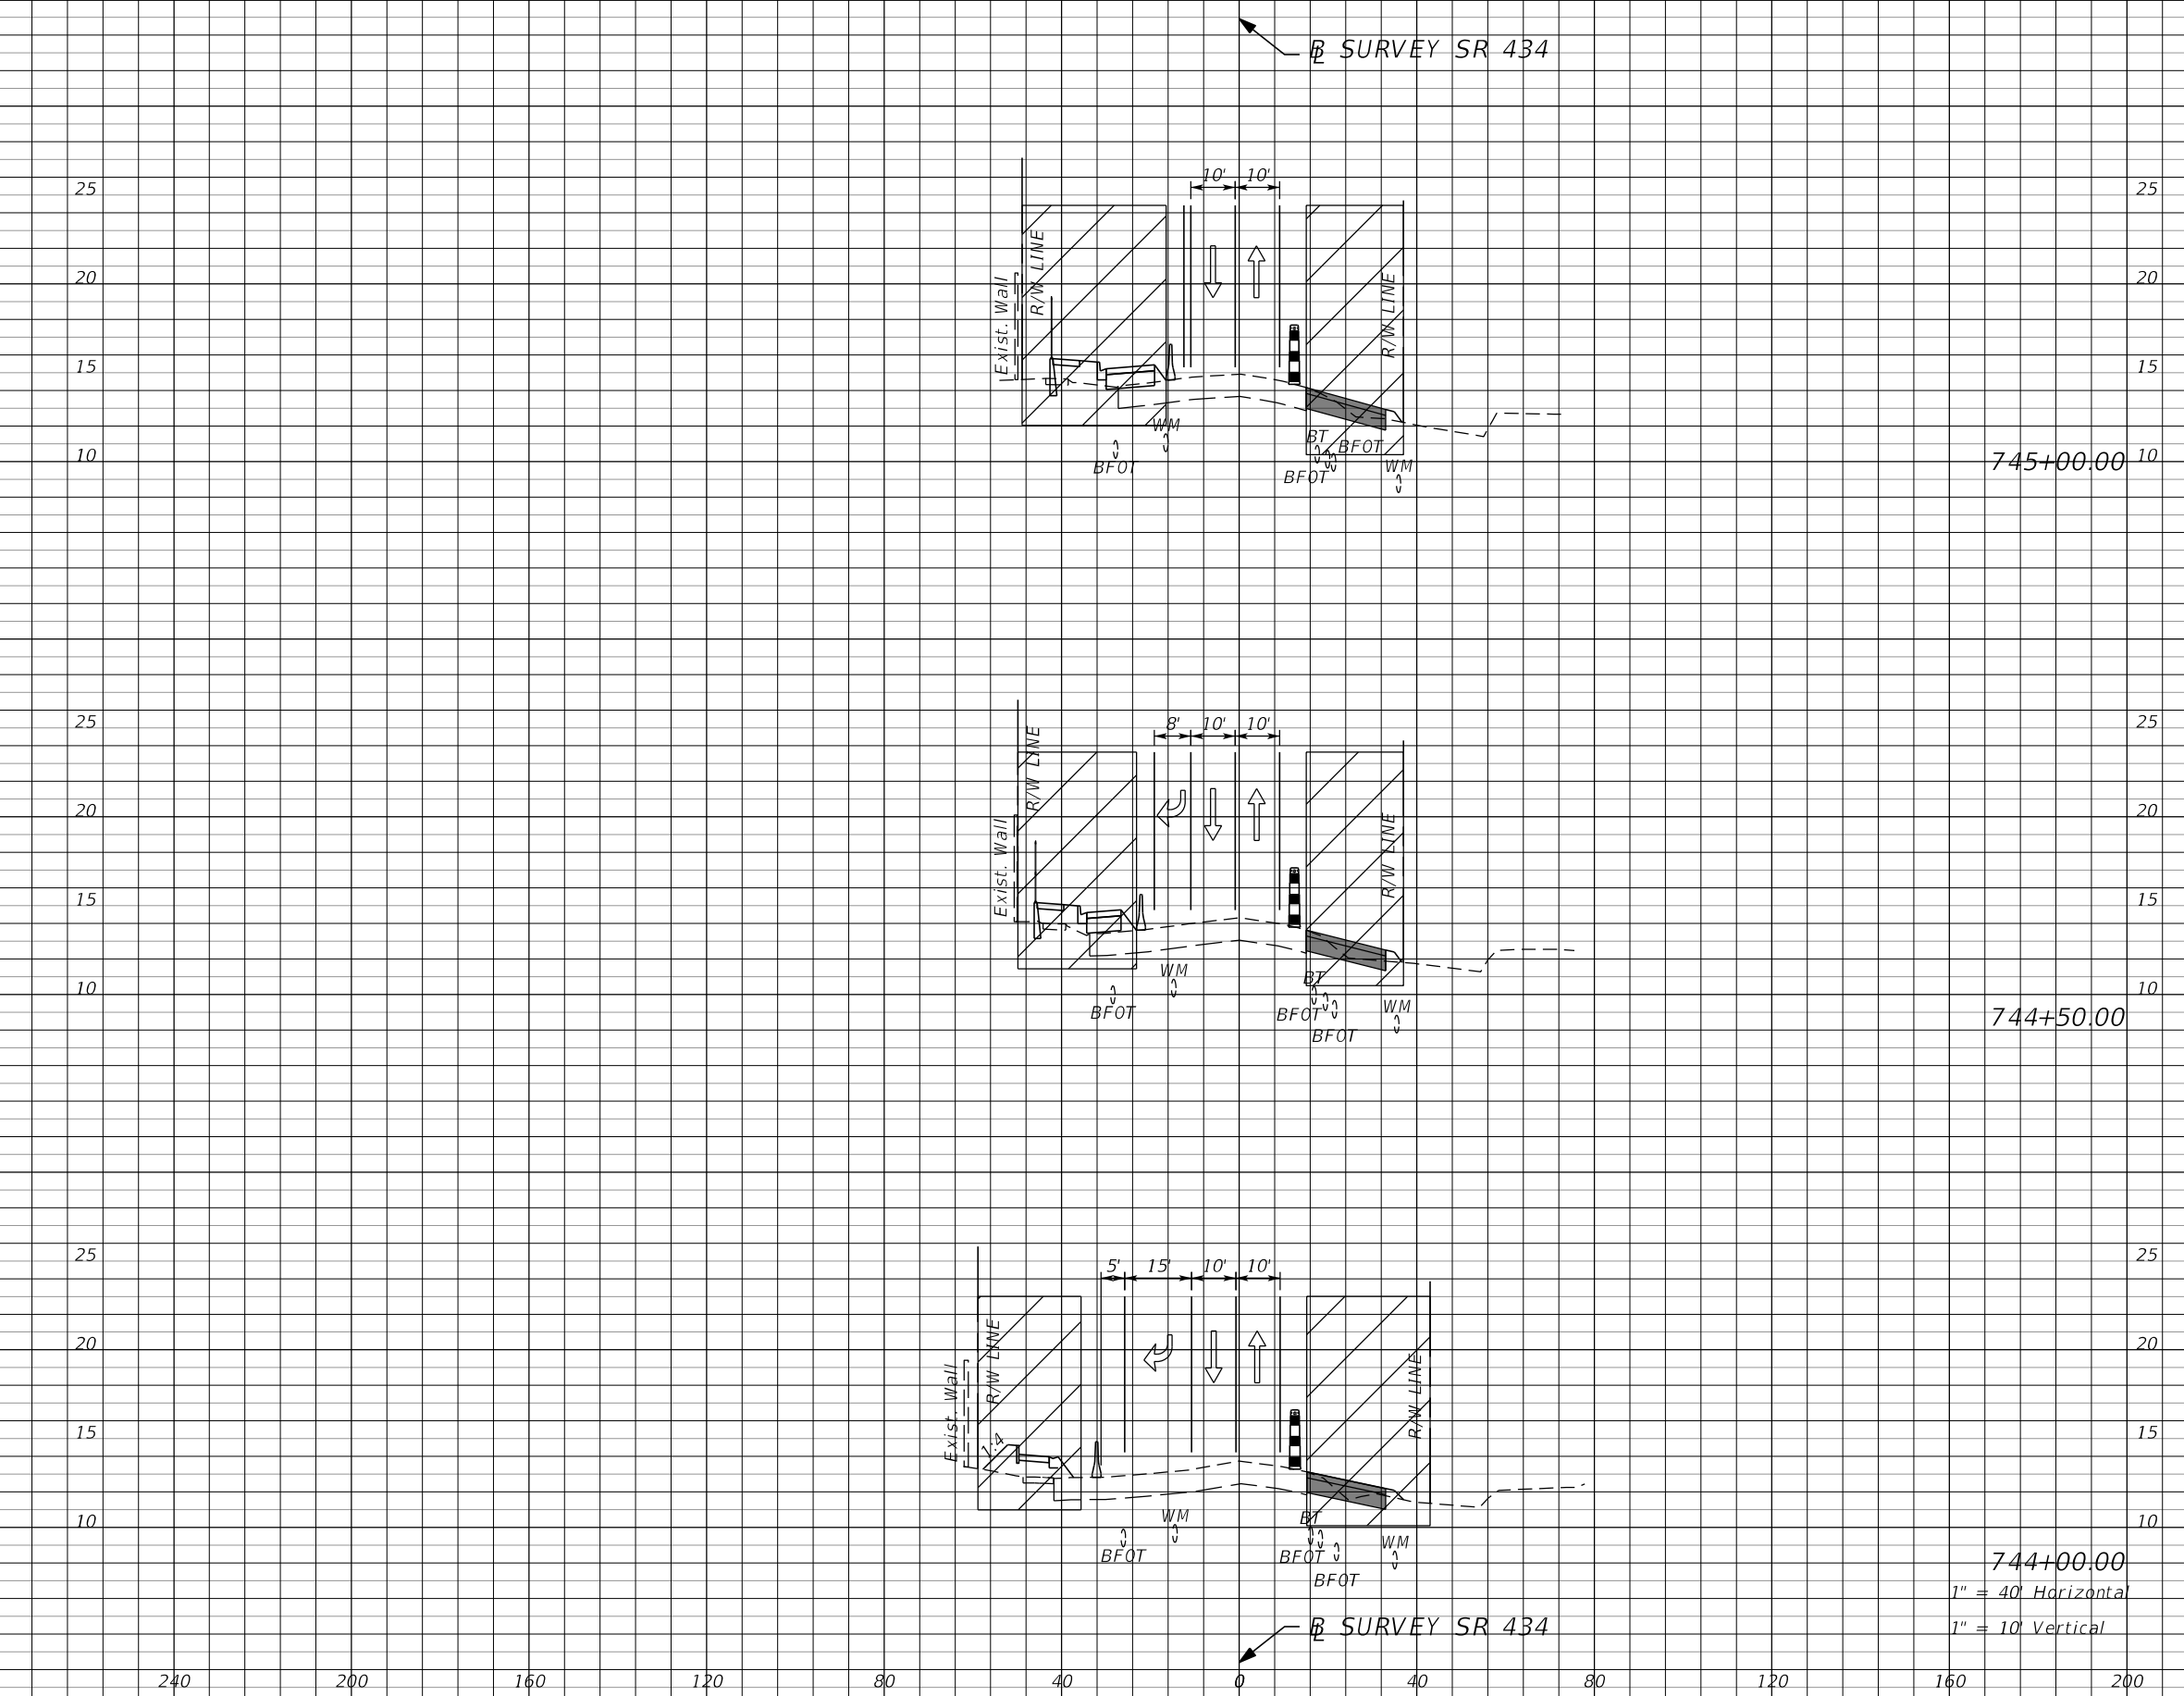

Subsoil Exc.		Regular Exc.		Embankment	
A	V	A	V	A	V

REVISIONS		PRELIMINARY	AECOM TECHNICAL SERVICES, Inc. 150 North Orange Avenue Suite 200 Orlando, FL. 32801 Goran Duvnjak, P.E. No. 84141	STATE OF FLORIDA DEPARTMENT OF TRANSPORTATION		SR434 TTCP CROSS SECTION PRECONSTRUCTION	SHEET NO. 304
DATE	DESCRIPTION			DATE	DESCRIPTION		
				SR 434	SEMINOLE	01785145	446491-1-38-01

DuvnjakG 3/15/2022 6:27:38 PM Rdxsrd_shg c:\pwworking\aecom_ds21_na_2020\d0177964\RDxSRD01_TTCP_Pre.dgn

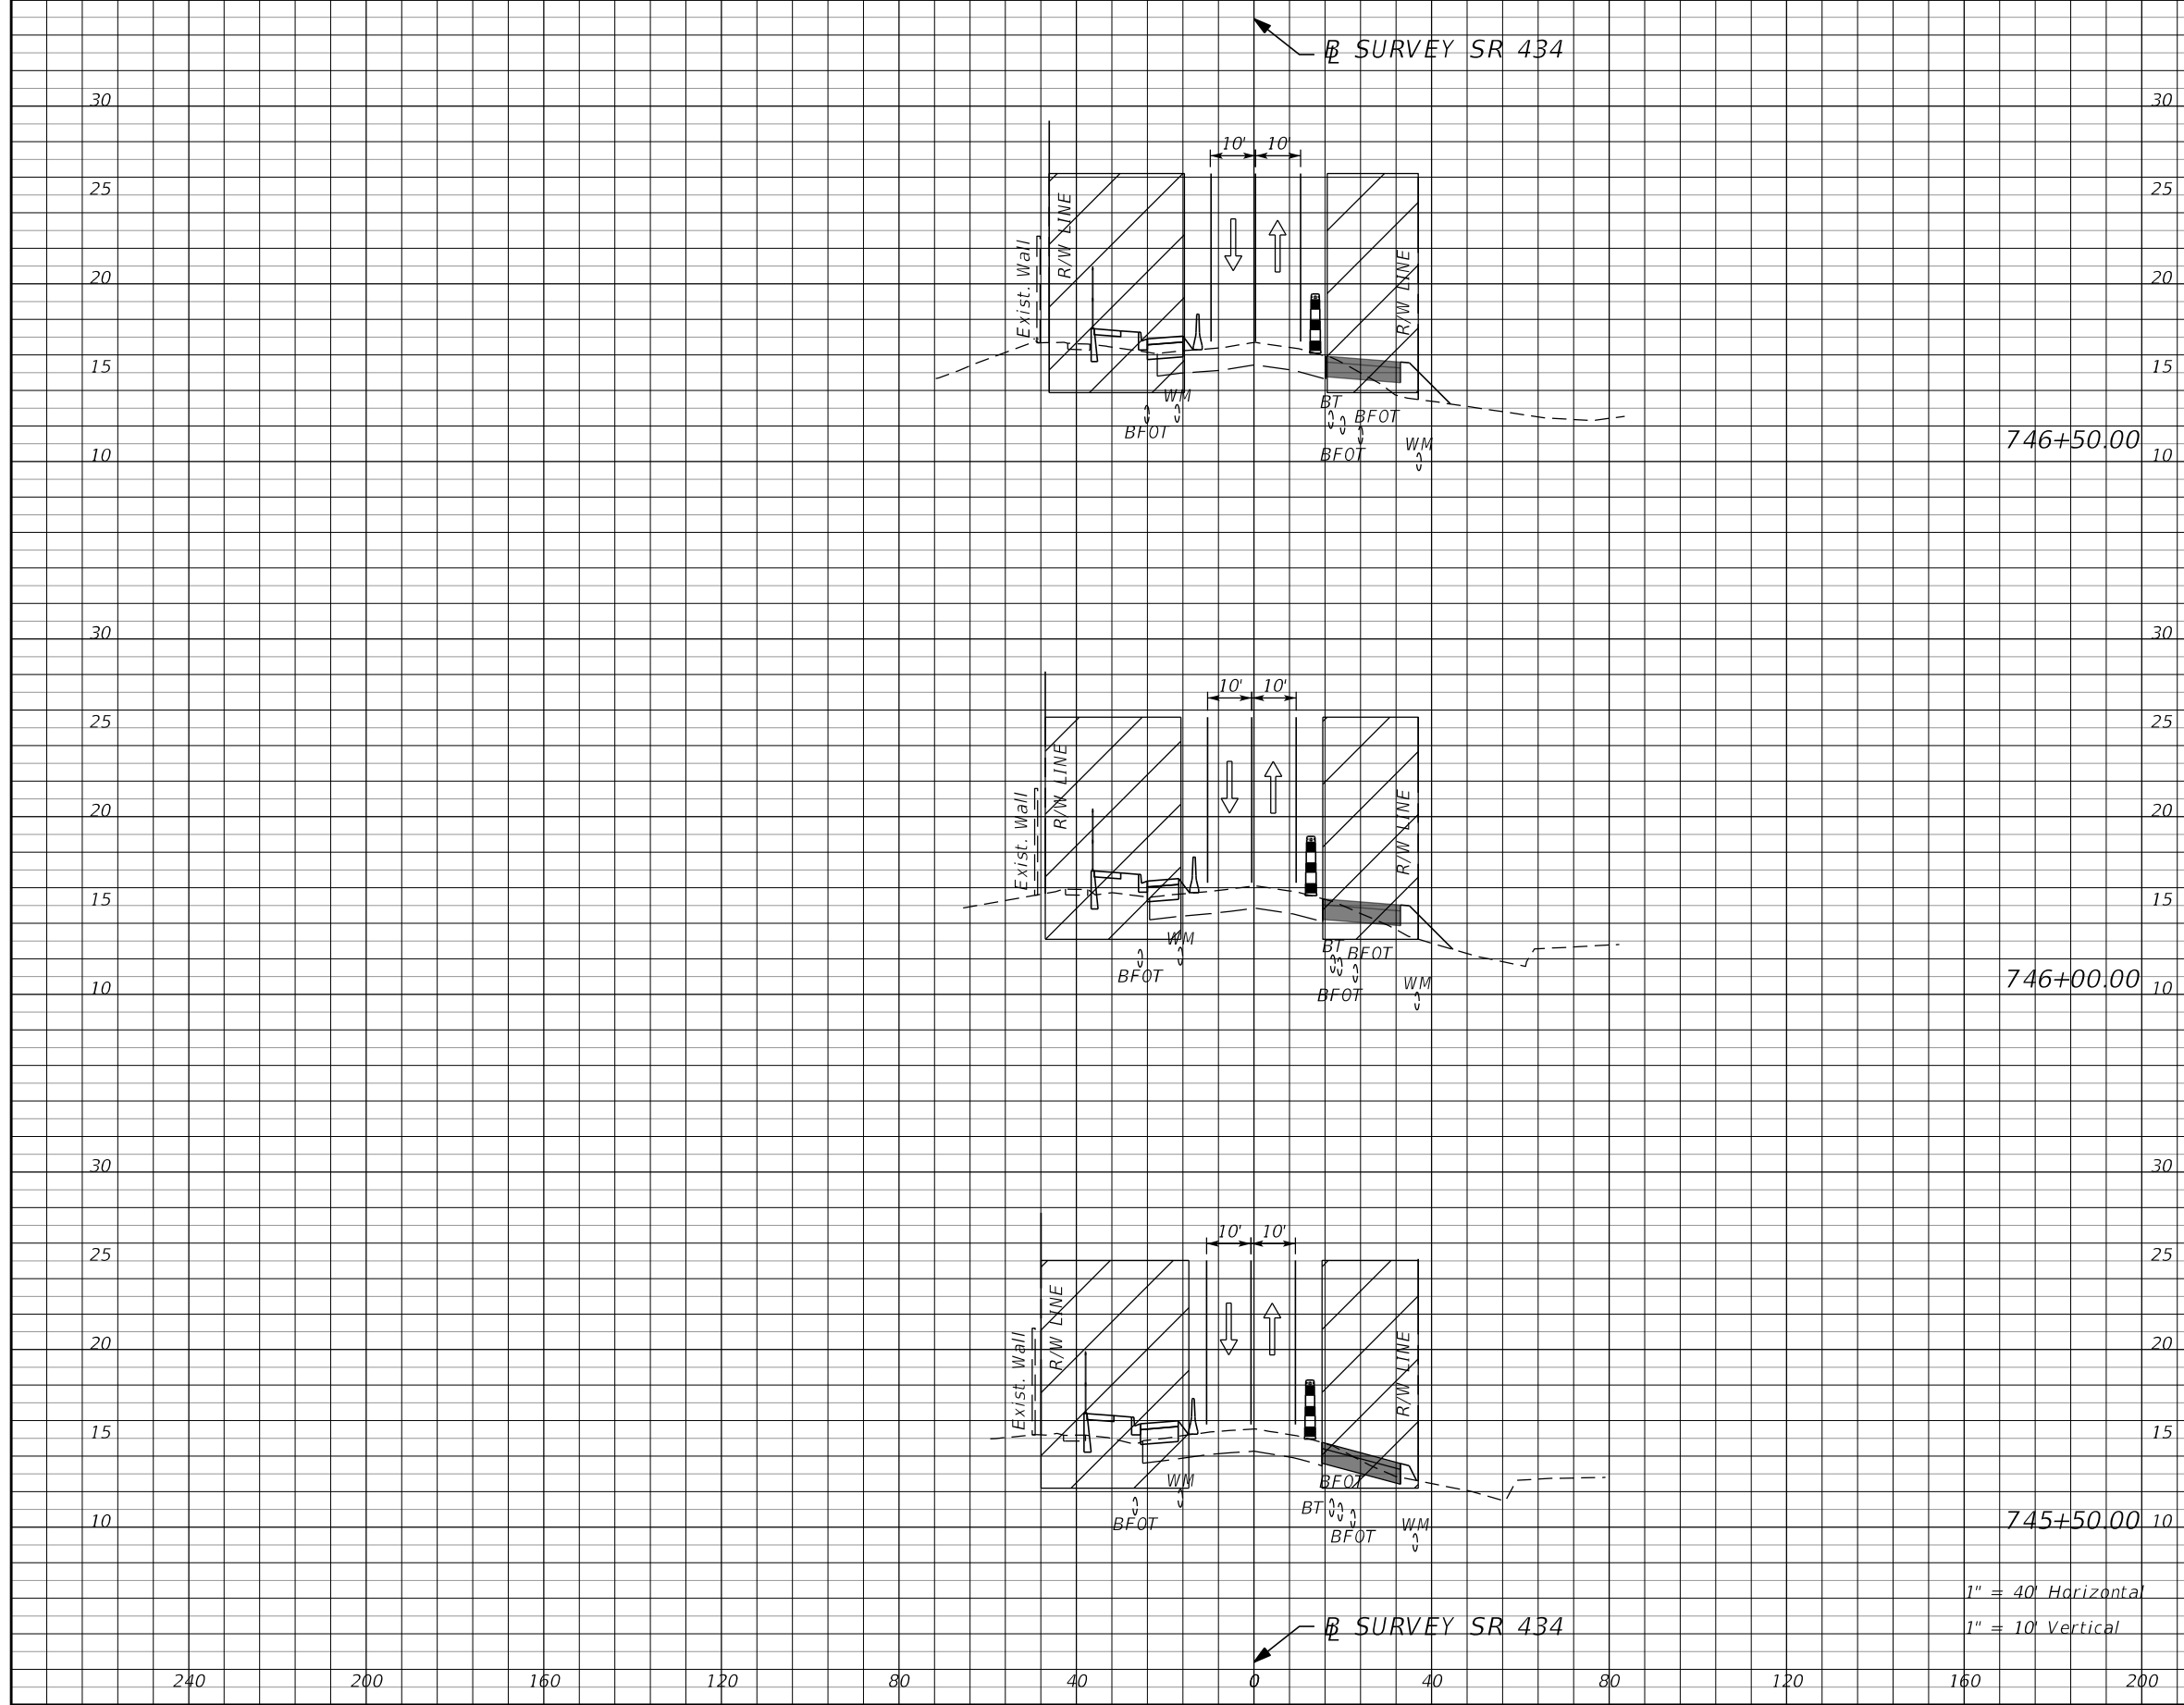

Subsoil Exc.		Regular Exc.		Embankment	
A	V	A	V	A	V


746+50.00

746+00.00

745+50.00


1" = 40' Horizontal
1" = 10' Vertical

REVISIONS		DESCRIPTION	
DATE	DESCRIPTION	DATE	DESCRIPTION
			PRELIMINARY

AECOM TECHNICAL SERVICES, Inc. 150 North Orange Avenue Suite 200 Orlando, FL. 32801 Goran Duvnjak, P.E. No. 84141				STATE OF FLORIDA DEPARTMENT OF TRANSPORTATION 			
ROAD NO.	COUNTY	CIP #	FINANCIAL PROJECT ID				
SR 434	SEMINOLE	01785145	446491-1-38-01				

SR434 TTCP CROSS SECTION PRECONSTRUCTION		SHEET NO. 305
---	--	--------------------------------

SR SURVEY SR 434

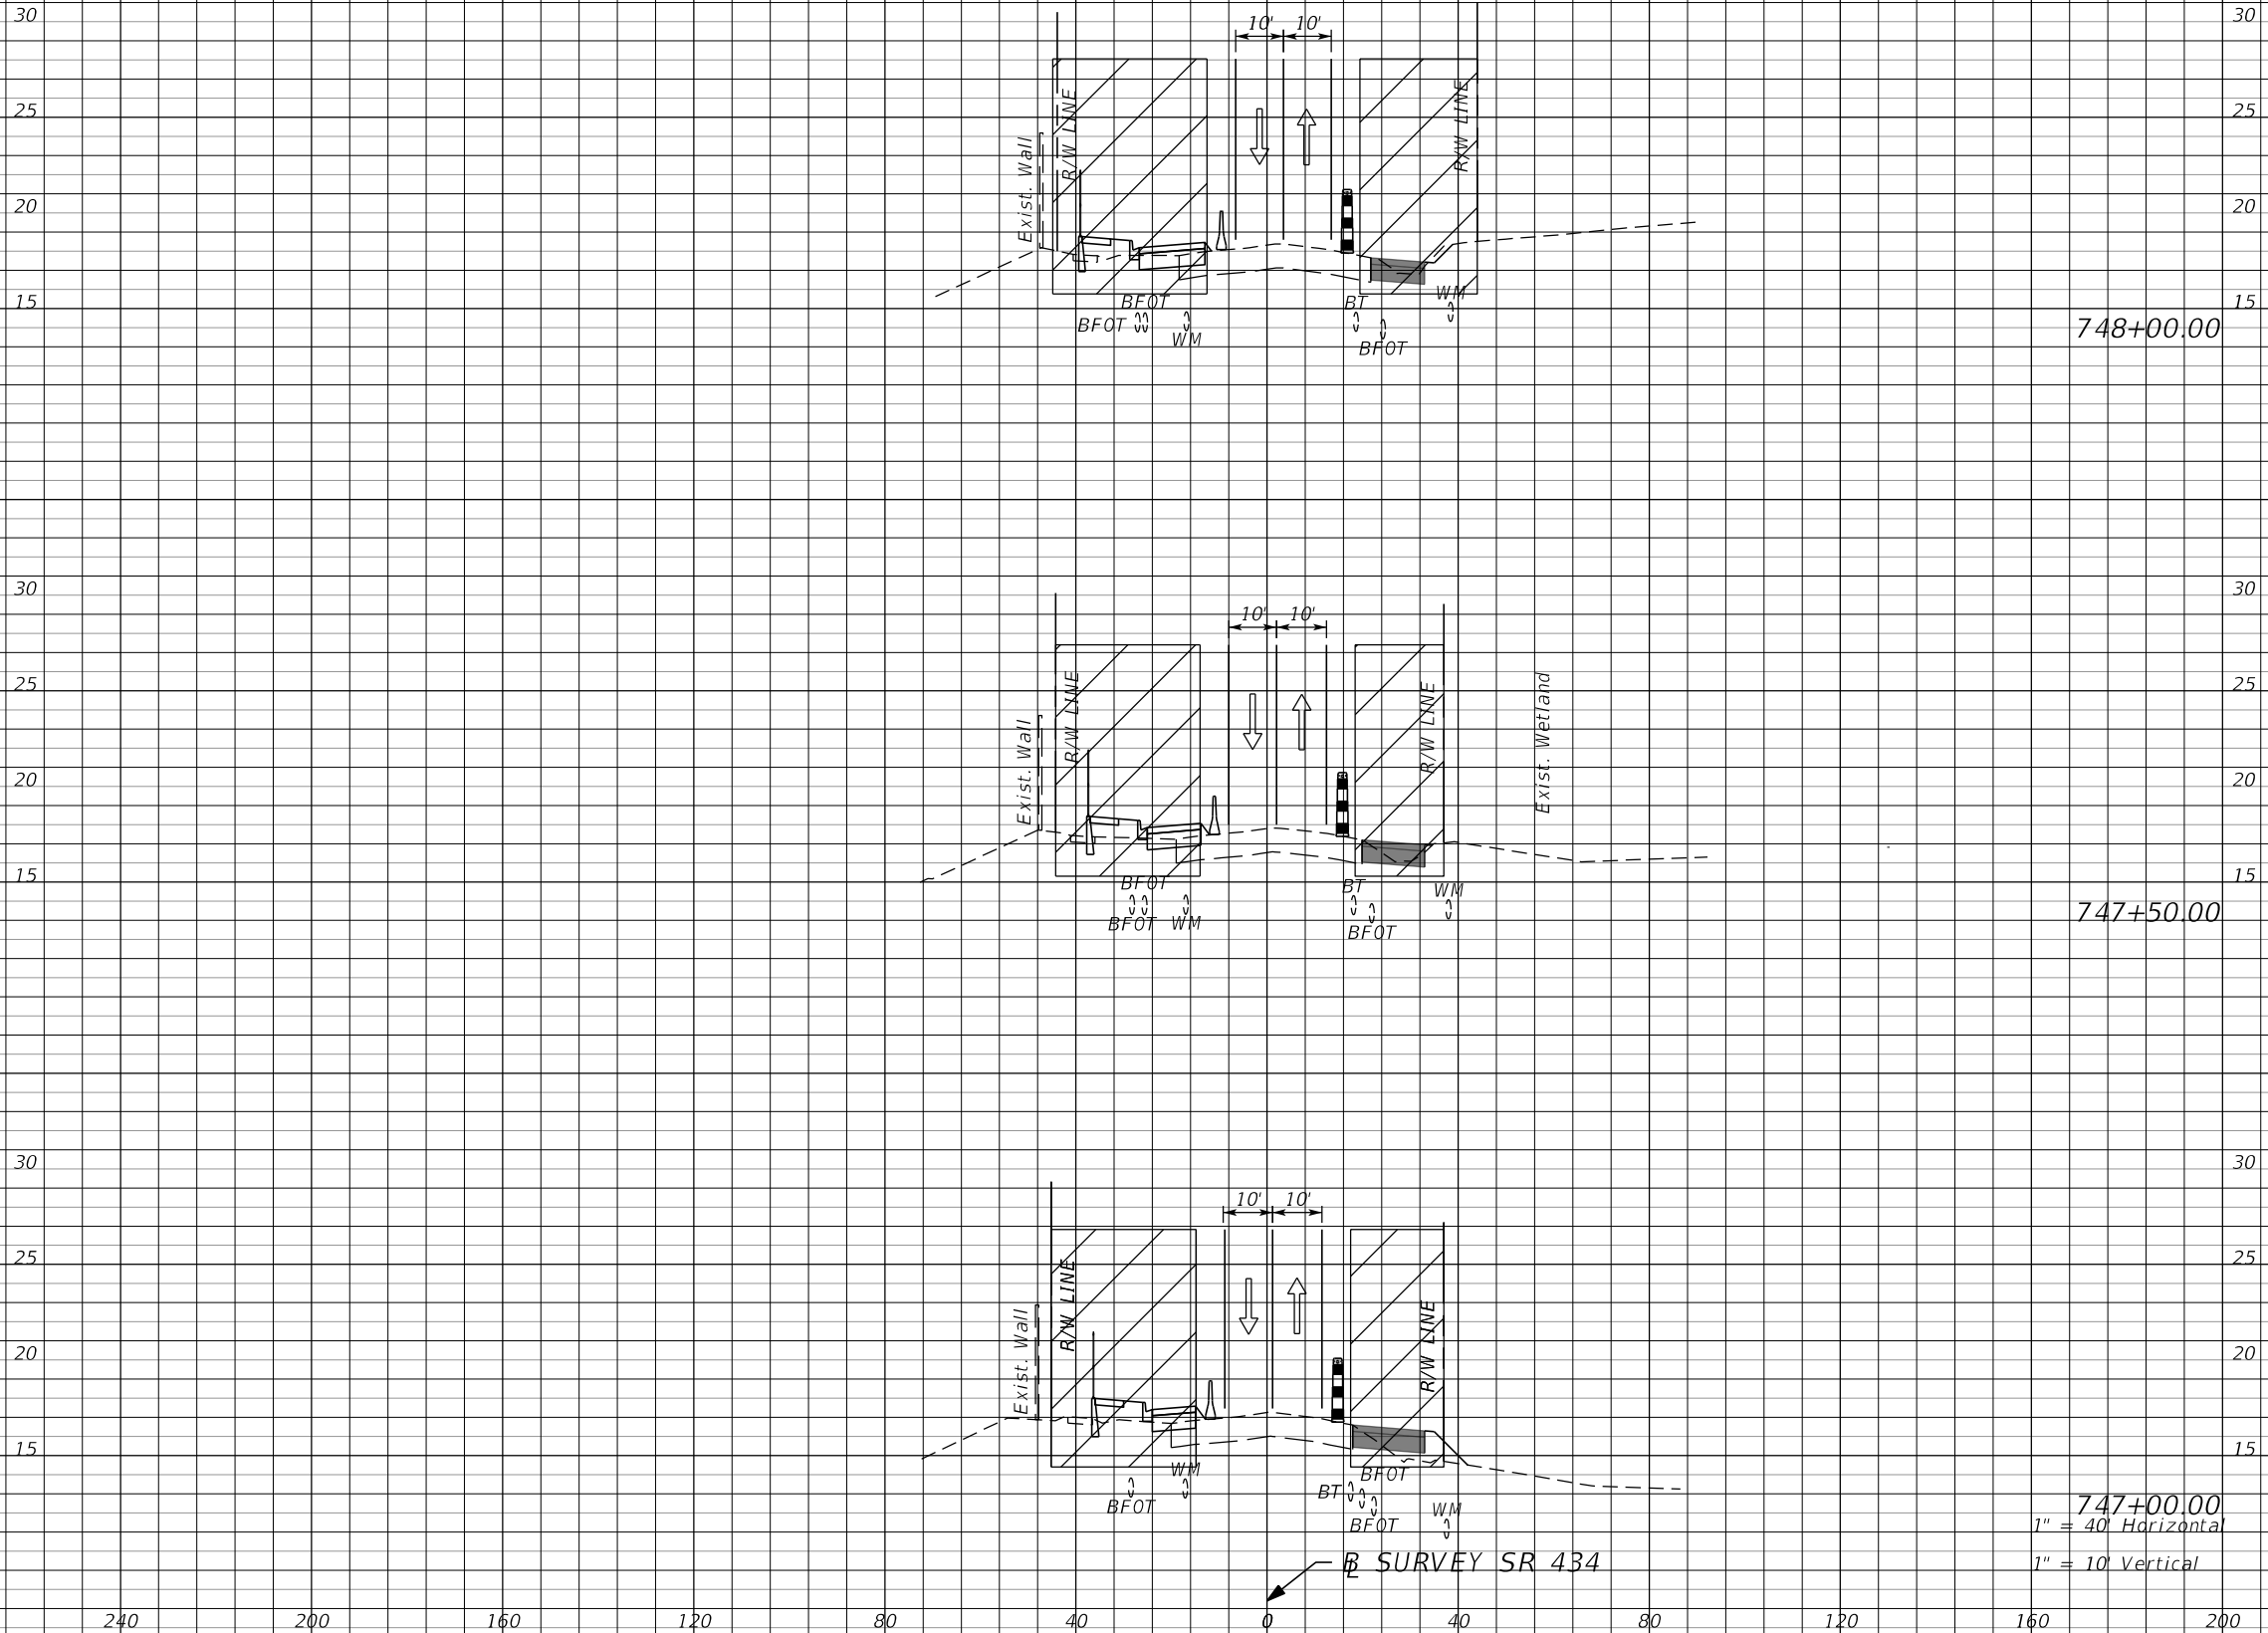

748+00.00

747+50.00

747+00.00

1" = 40' Horizontal

1" = 10' Vertical

SR SURVEY SR 434

Subsoil Exc.		Regular Exc.		Embankment	
A	V	A	V	A	V

REVISIONS			
DATE	DESCRIPTION	DATE	DESCRIPTION
			PRELIMINARY


AECOM TECHNICAL SERVICES, Inc.
 150 North Orange Avenue
 Suite 200
 Orlando, FL. 32801
 Goran Duvnjak, P.E. No. 84141

STATE OF FLORIDA DEPARTMENT OF TRANSPORTATION			
ROAD NO.	COUNTY	CIP #	FINANCIAL PROJECT ID
SR 434	SEMINOLE	01785145	446491-1-38-01

**SR434 TTCP CROSS SECTION
PRECONSTRUCTION**

SHEET NO.
306

SR SURVEY SR 434

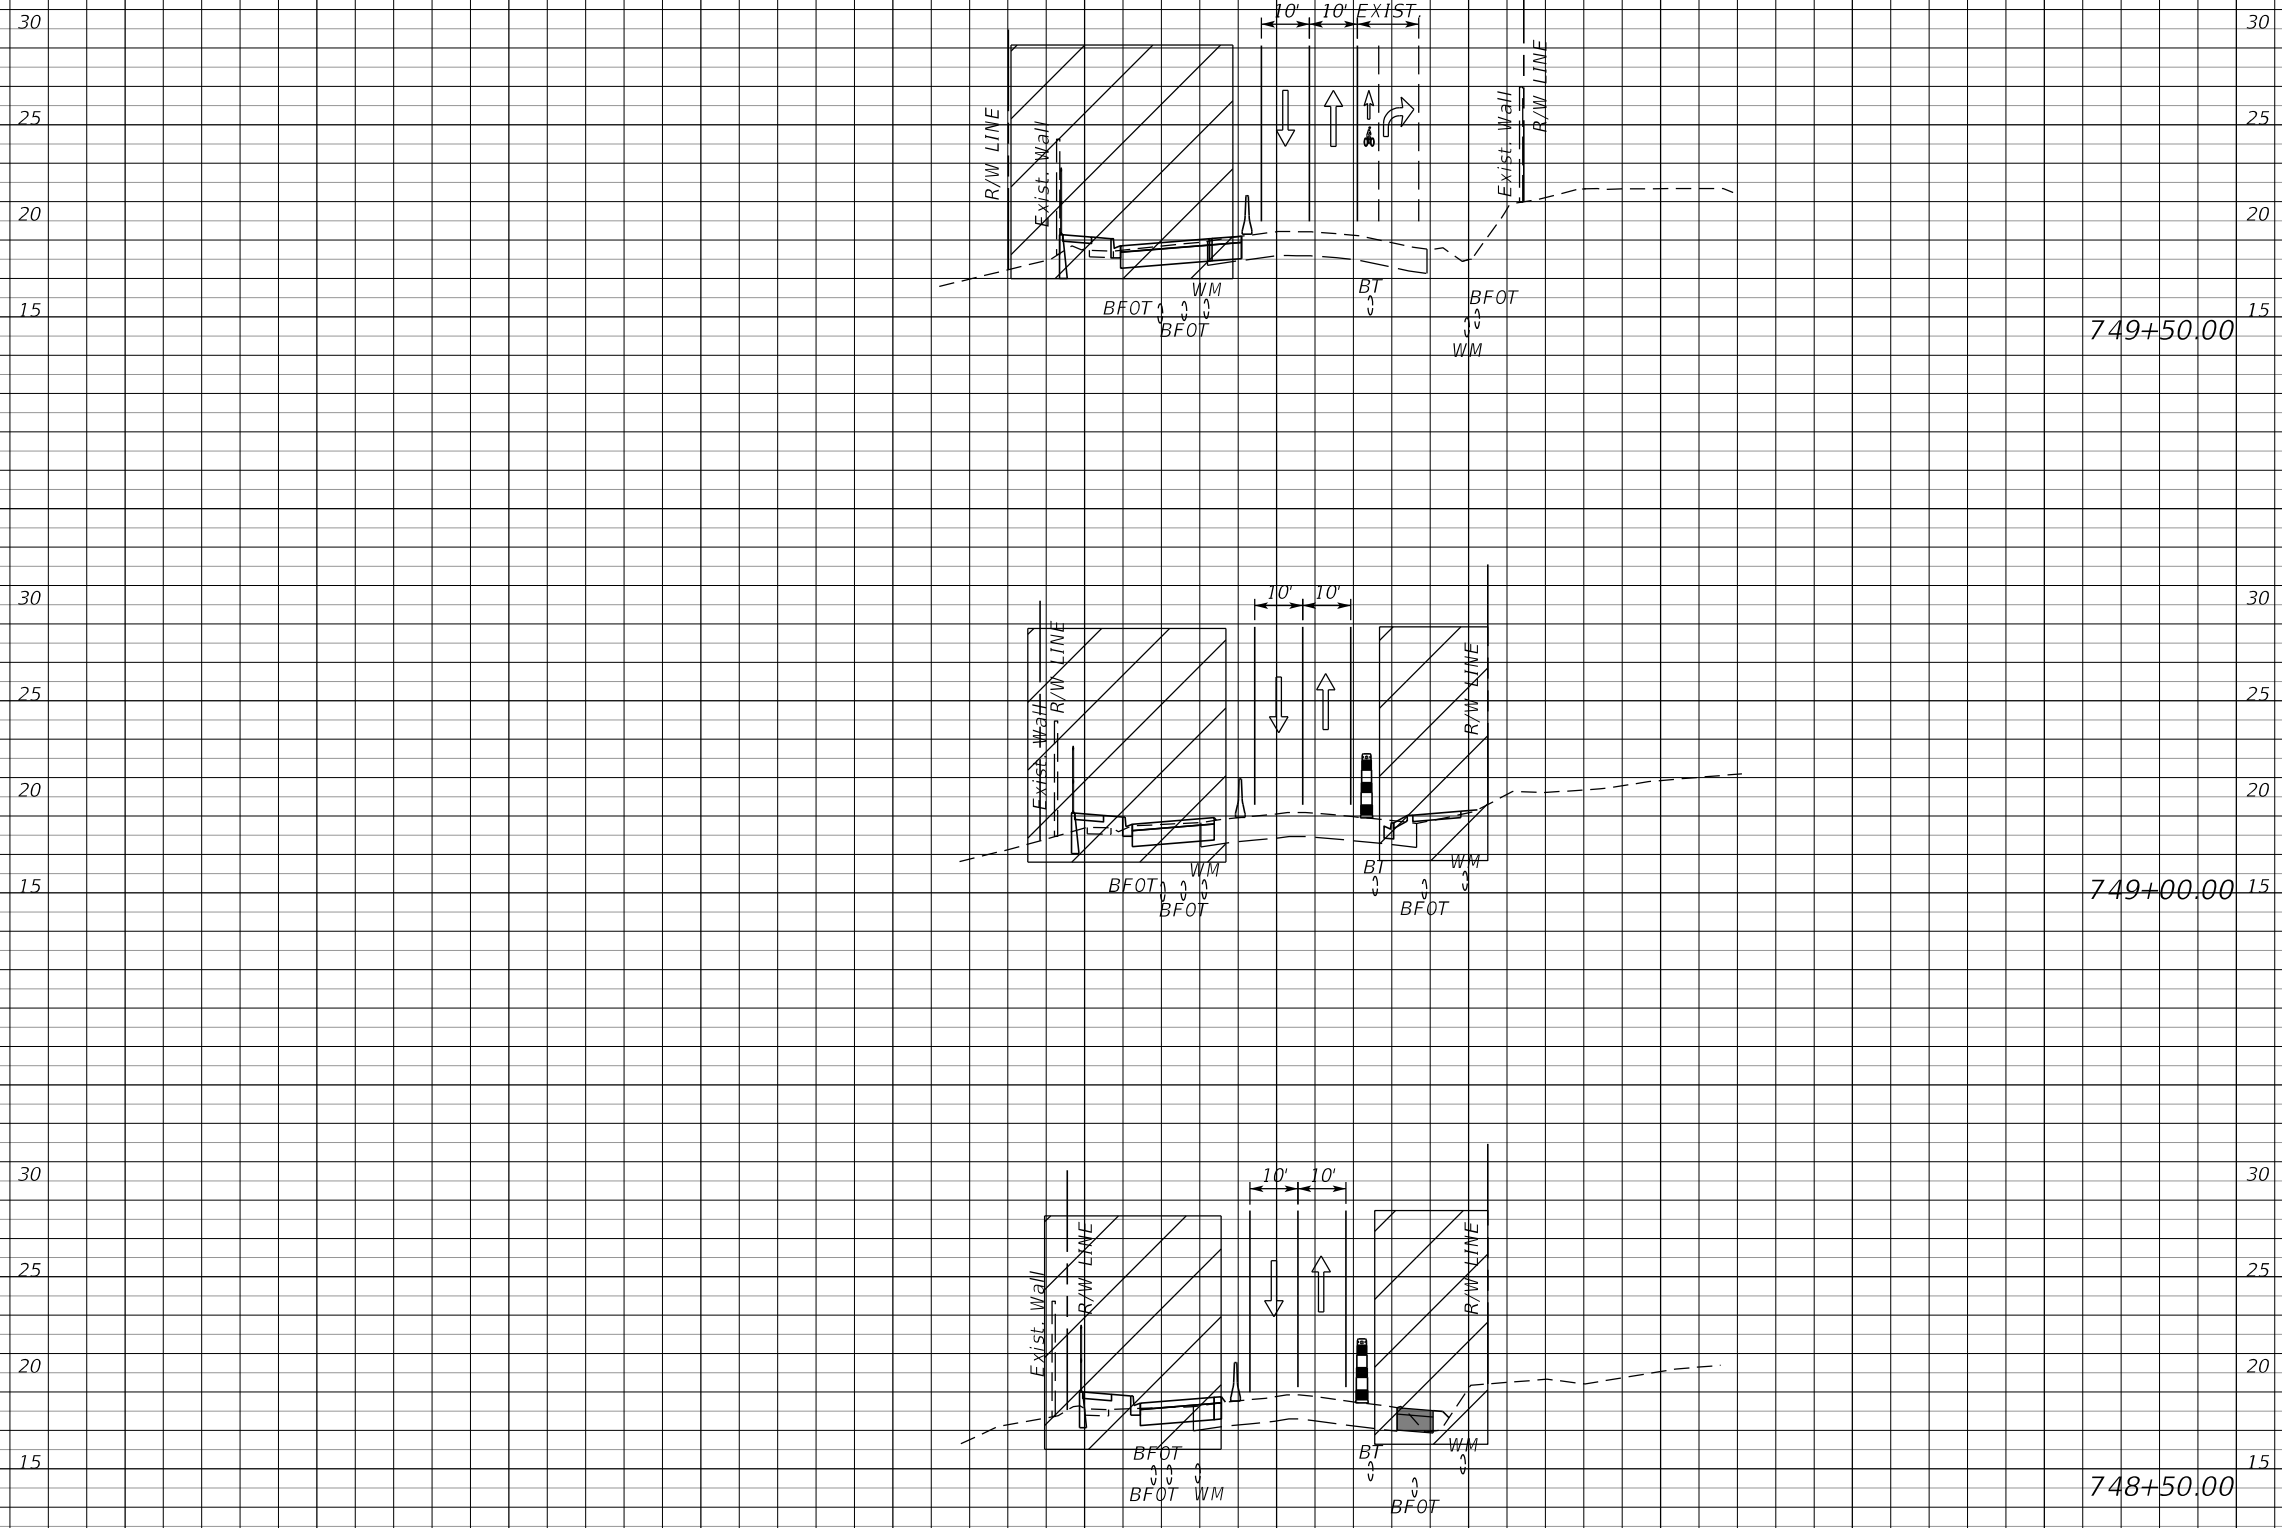

749+50.00

749+00.00

748+50.00

1" = 40' Horizontal
1" = 10' Vertical

Subsoil Exc.		Regular Exc.		Embankment	
A	V	A	V	A	V

240 200 160 120 80 40 0 40 80 120 160 200

REVISIONS			
DATE	DESCRIPTION	DATE	DESCRIPTION
			PRELIMINARY

AECOM TECHNICAL SERVICES, Inc.
 150 North Orange Avenue
 Suite 200
 Orlando, FL. 32801
 Goran Duvnjak, P.E. No. 84141


STATE OF FLORIDA DEPARTMENT OF TRANSPORTATION			
ROAD NO.	COUNTY	CIP #	FINANCIAL PROJECT ID
SR 434	SEMINOLE	01785145	446491-1-38-01

**SR434 TTCP CROSS SECTION
PRECONSTRUCTION**

SHEET
NO.

307

Subsoil Exc.		Regular Exc.		Embankment	
A	V	A	V	A	V

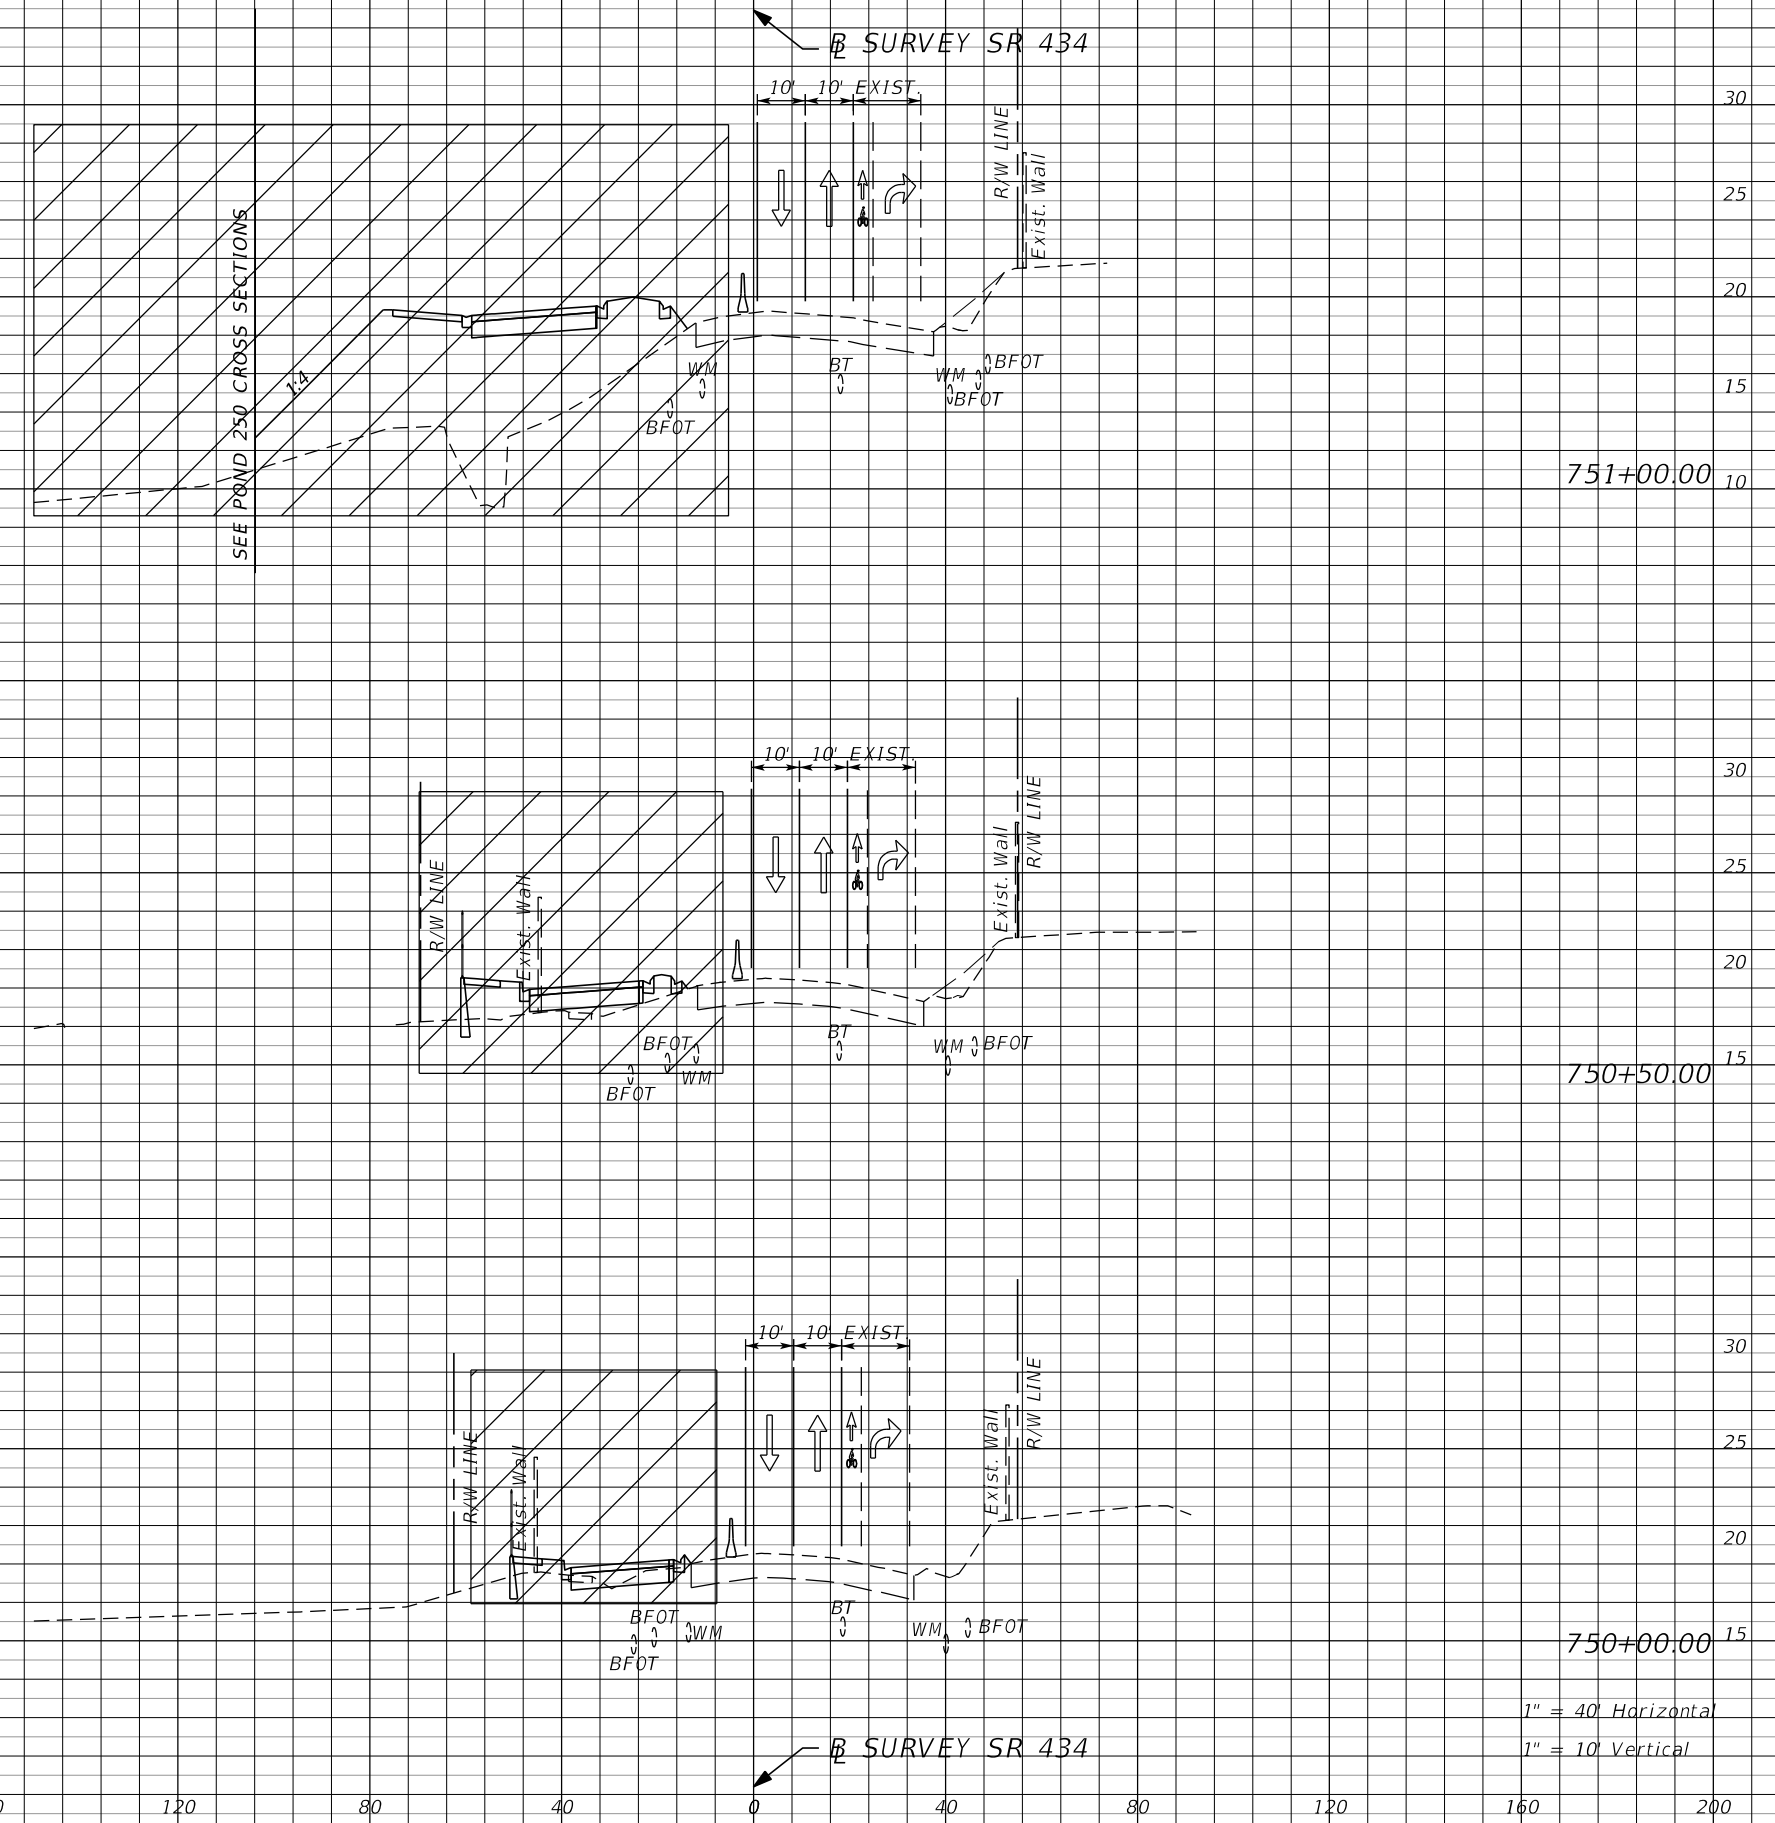

DATE	DESCRIPTION	DATE	DESCRIPTION


PRELIMINARY

AECOM TECHNICAL SERVICES, Inc.
 150 North Orange Avenue
 Suite 200
 Orlando, FL. 32801
 Goran Duvnjak, P.E. No. 84141

STATE OF FLORIDA DEPARTMENT OF TRANSPORTATION			
ROAD NO.	COUNTY	CIP #	FINANCIAL PROJECT ID
SR 434	SEMINOLE	01785145	446491-1-38-01

**SR434 TTCP CROSS SECTION
 PRECONSTRUCTION**

SHEET NO.
308

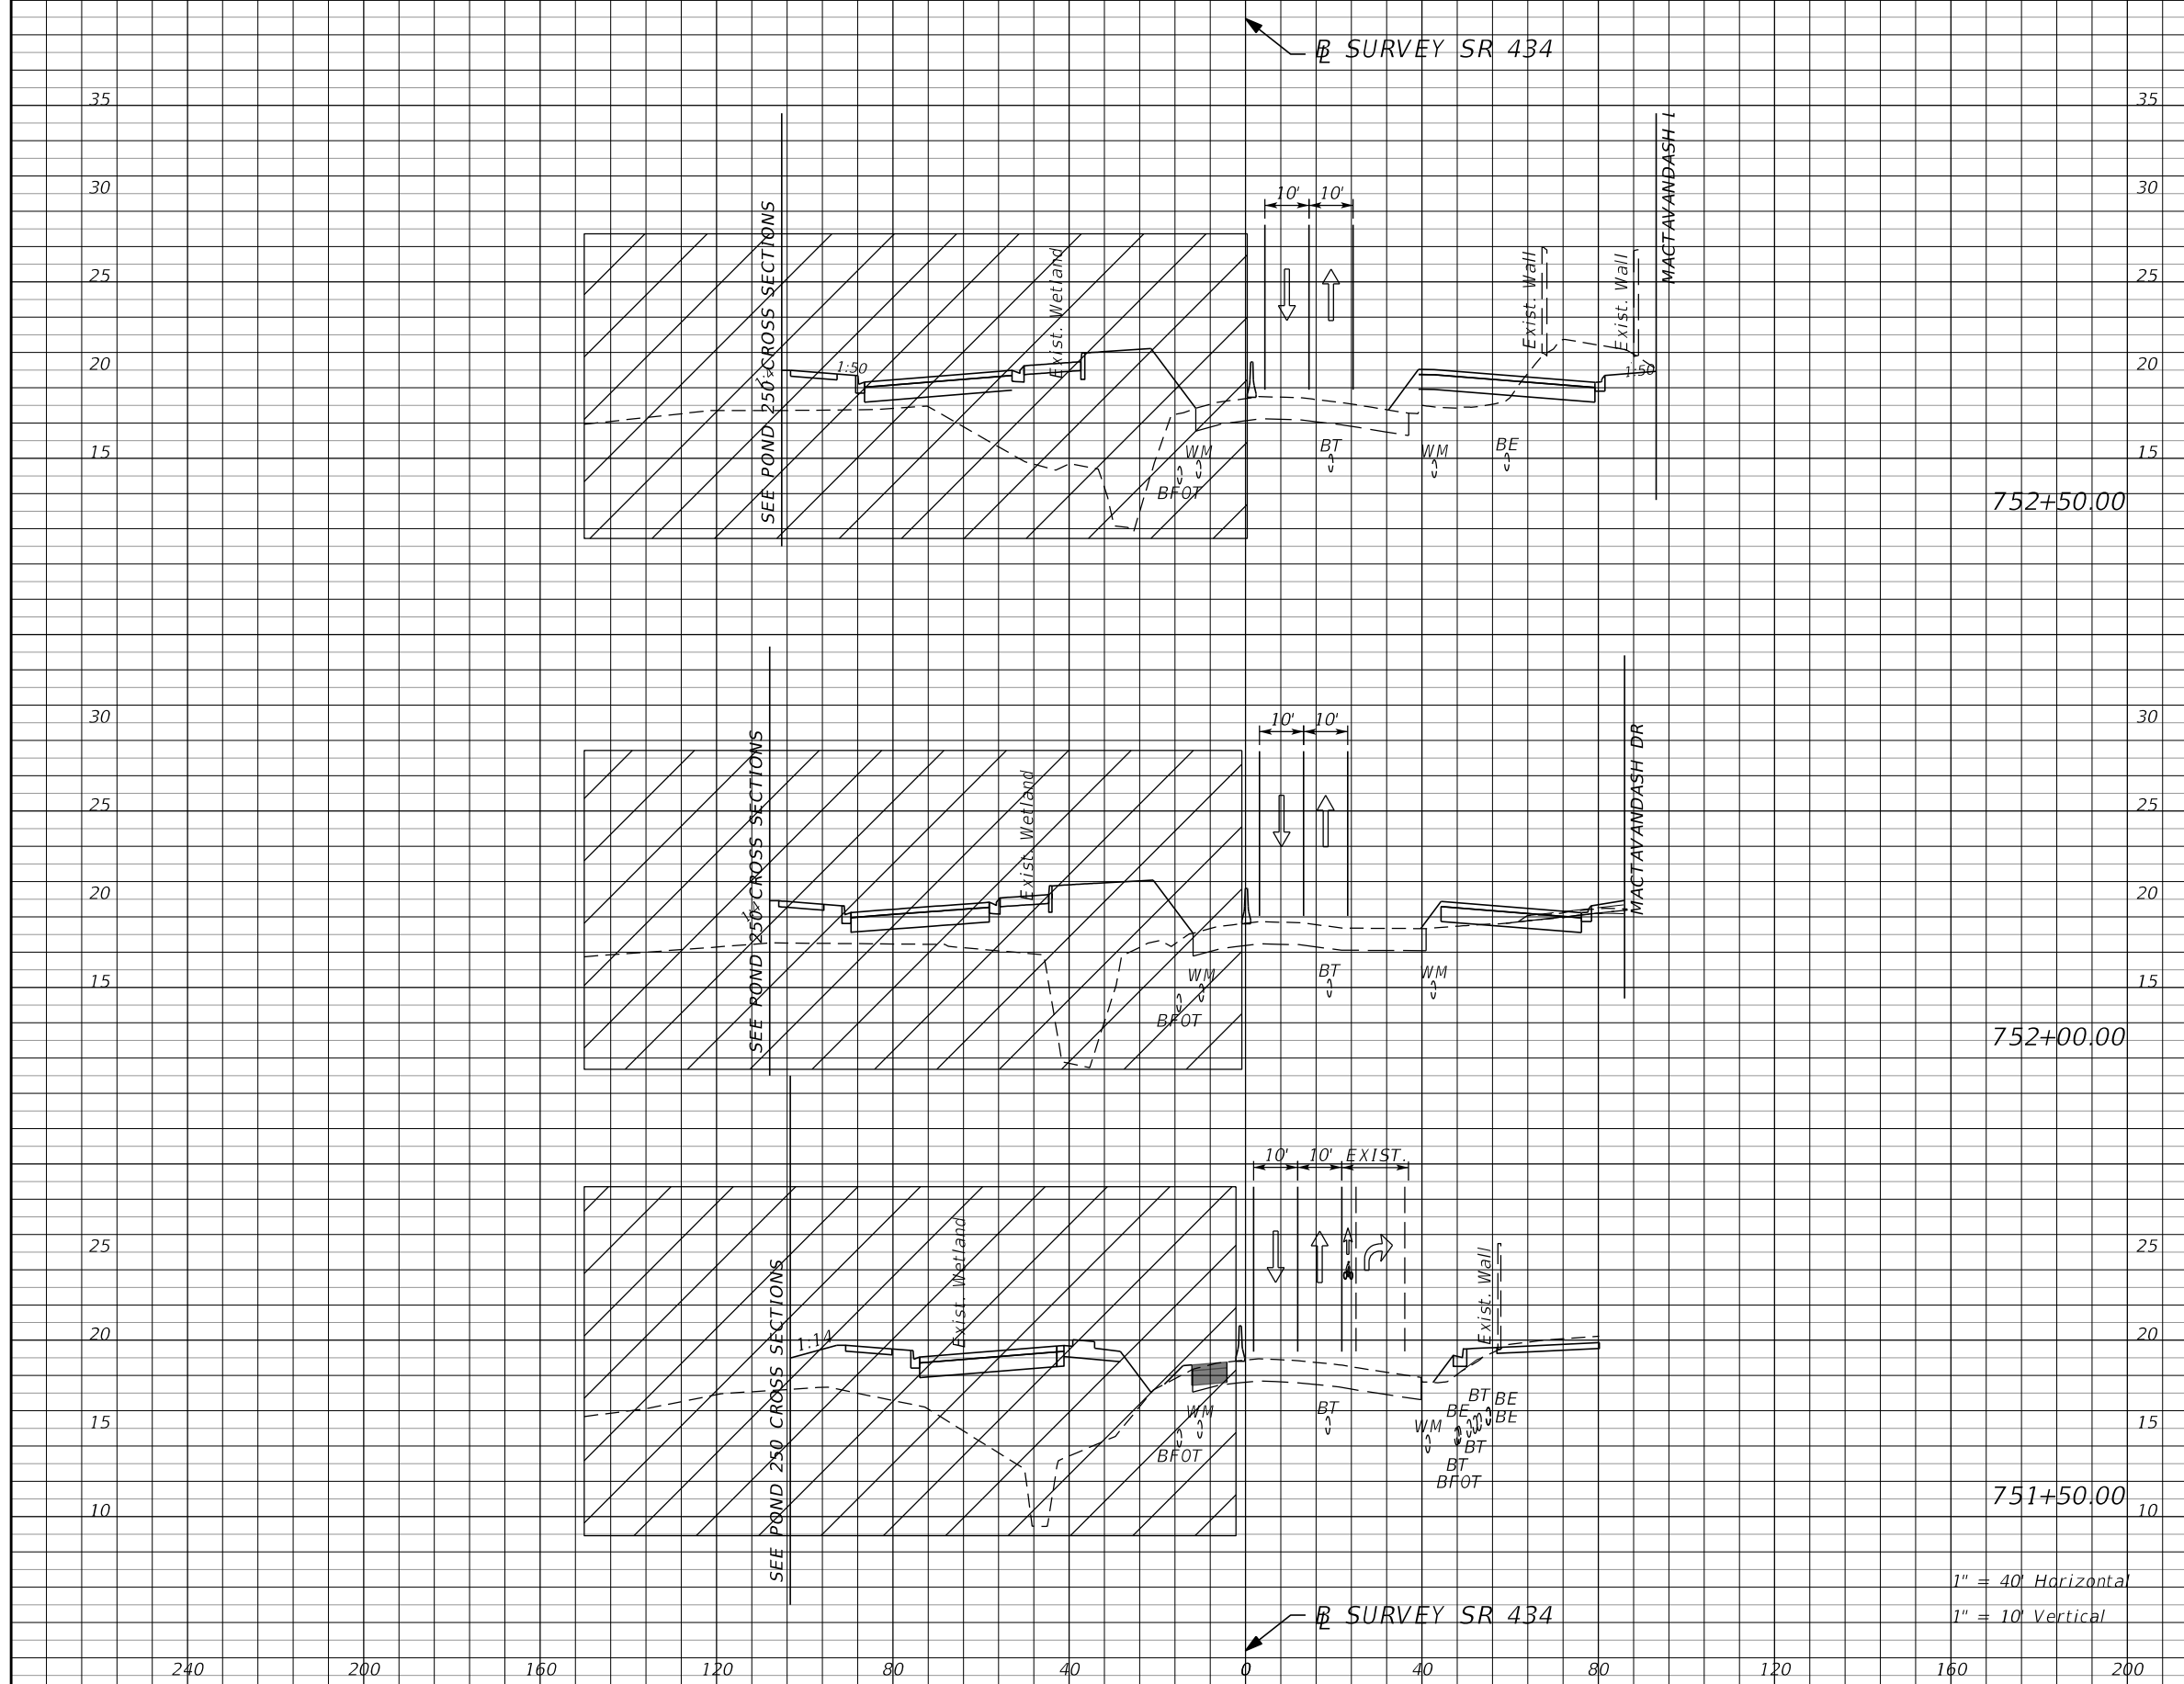

Subsoil Exc.		Regular Exc.		Embankment	
A	V	A	V	A	V

1" = 40' Horizontal
1" = 10' Vertical


REVISIONS			
DATE	DESCRIPTION	DATE	DESCRIPTION

AECOM TECHNICAL SERVICES, Inc.
150 North Orange Avenue
Suite 200
Orlando, FL. 32801
Goran Duvnjak, P.E. No. 84141

STATE OF FLORIDA DEPARTMENT OF TRANSPORTATION			
ROAD NO.	COUNTY	CIP #	FINANCIAL PROJECT ID
SR 434	SEMINOLE	01785145	446491-1-38-01

**SR434 TTCP CROSS SECTION
PRECONSTRUCTION**

SHEET NO.
309

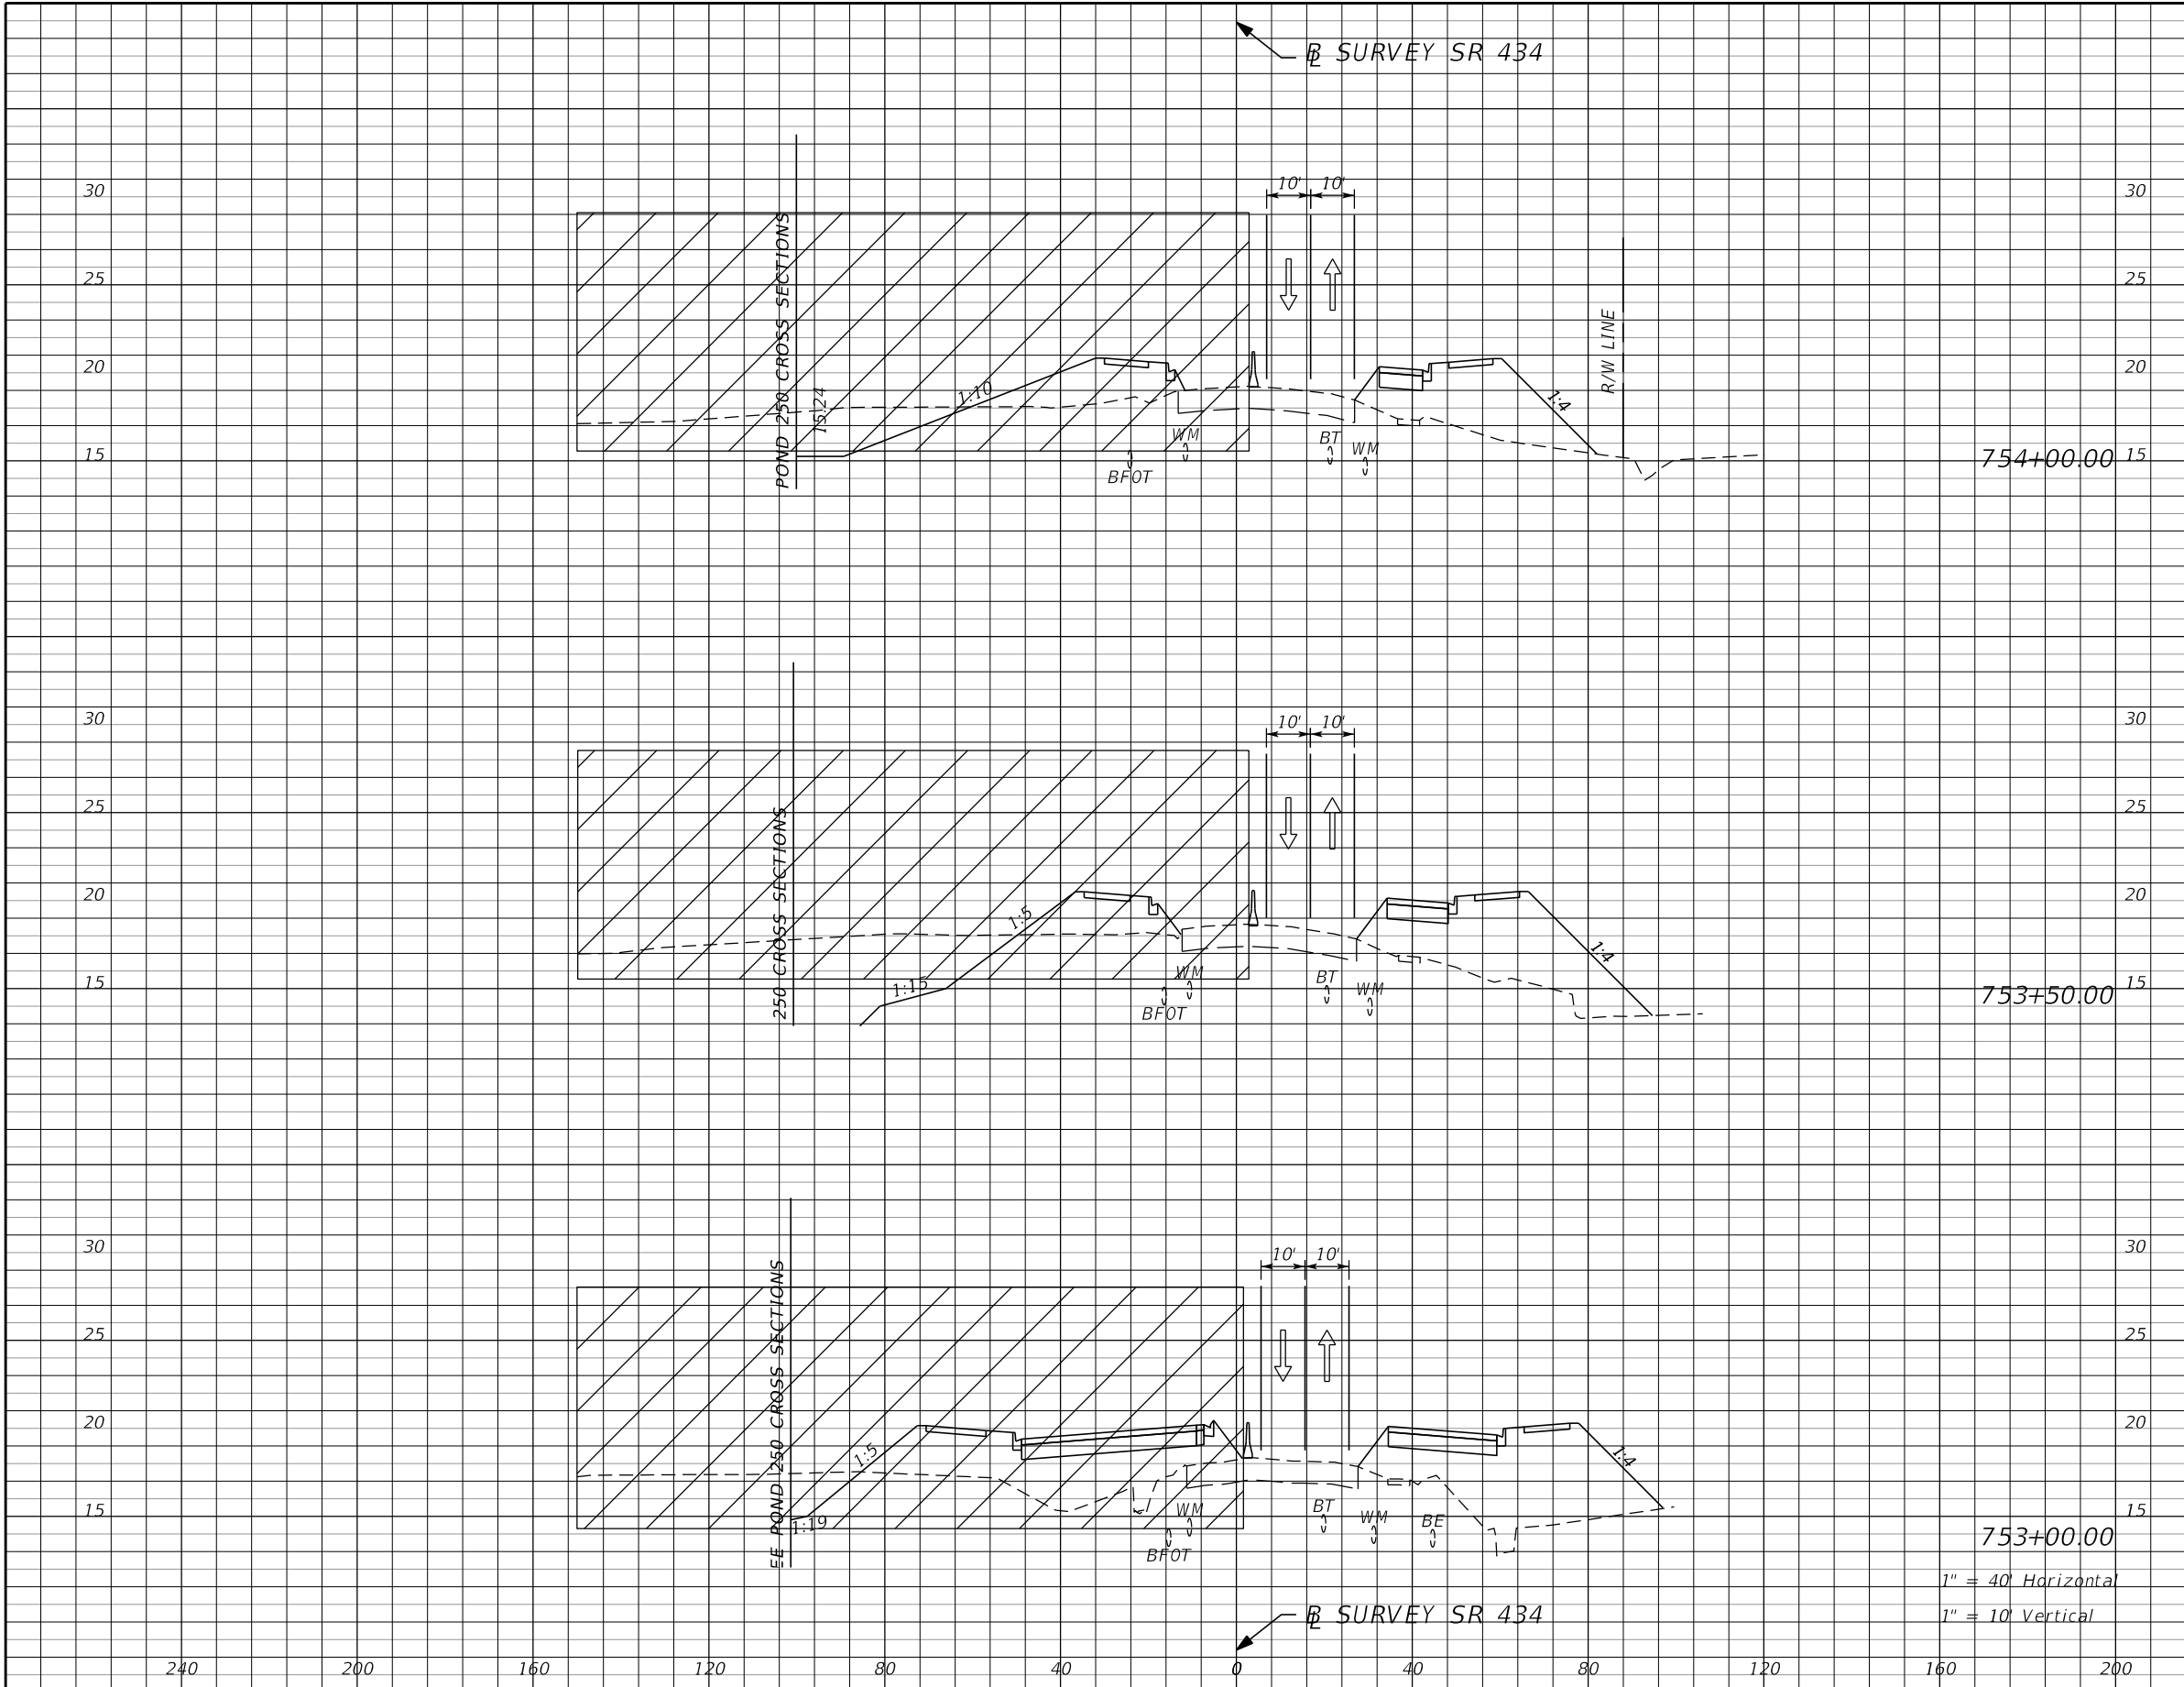

Subsoil Exc. Regular Exc. Embankment

Subsoil Exc.		Regular Exc.		Embankment	
A	V	A	V	A	V

754+00.00

753+50.00

753+00.00

1" = 40' Horizontal

1" = 10' Vertical


REVISIONS			
DATE	DESCRIPTION	DATE	DESCRIPTION
			PRELIMINARY

AECOM TECHNICAL SERVICES, Inc.
 150 North Orange Avenue
 Suite 200
 Orlando, FL. 32801
 Goran Duvnjak, P.E. No. 84141

STATE OF FLORIDA
 DEPARTMENT OF TRANSPORTATION

ROAD NO.	COUNTY	CIP #	FINANCIAL PROJECT ID
SR 434	SEMINOLE	01785145	446491-1-38-01

**SR434 TTCP CROSS SECTION
PRECONSTRUCTION**

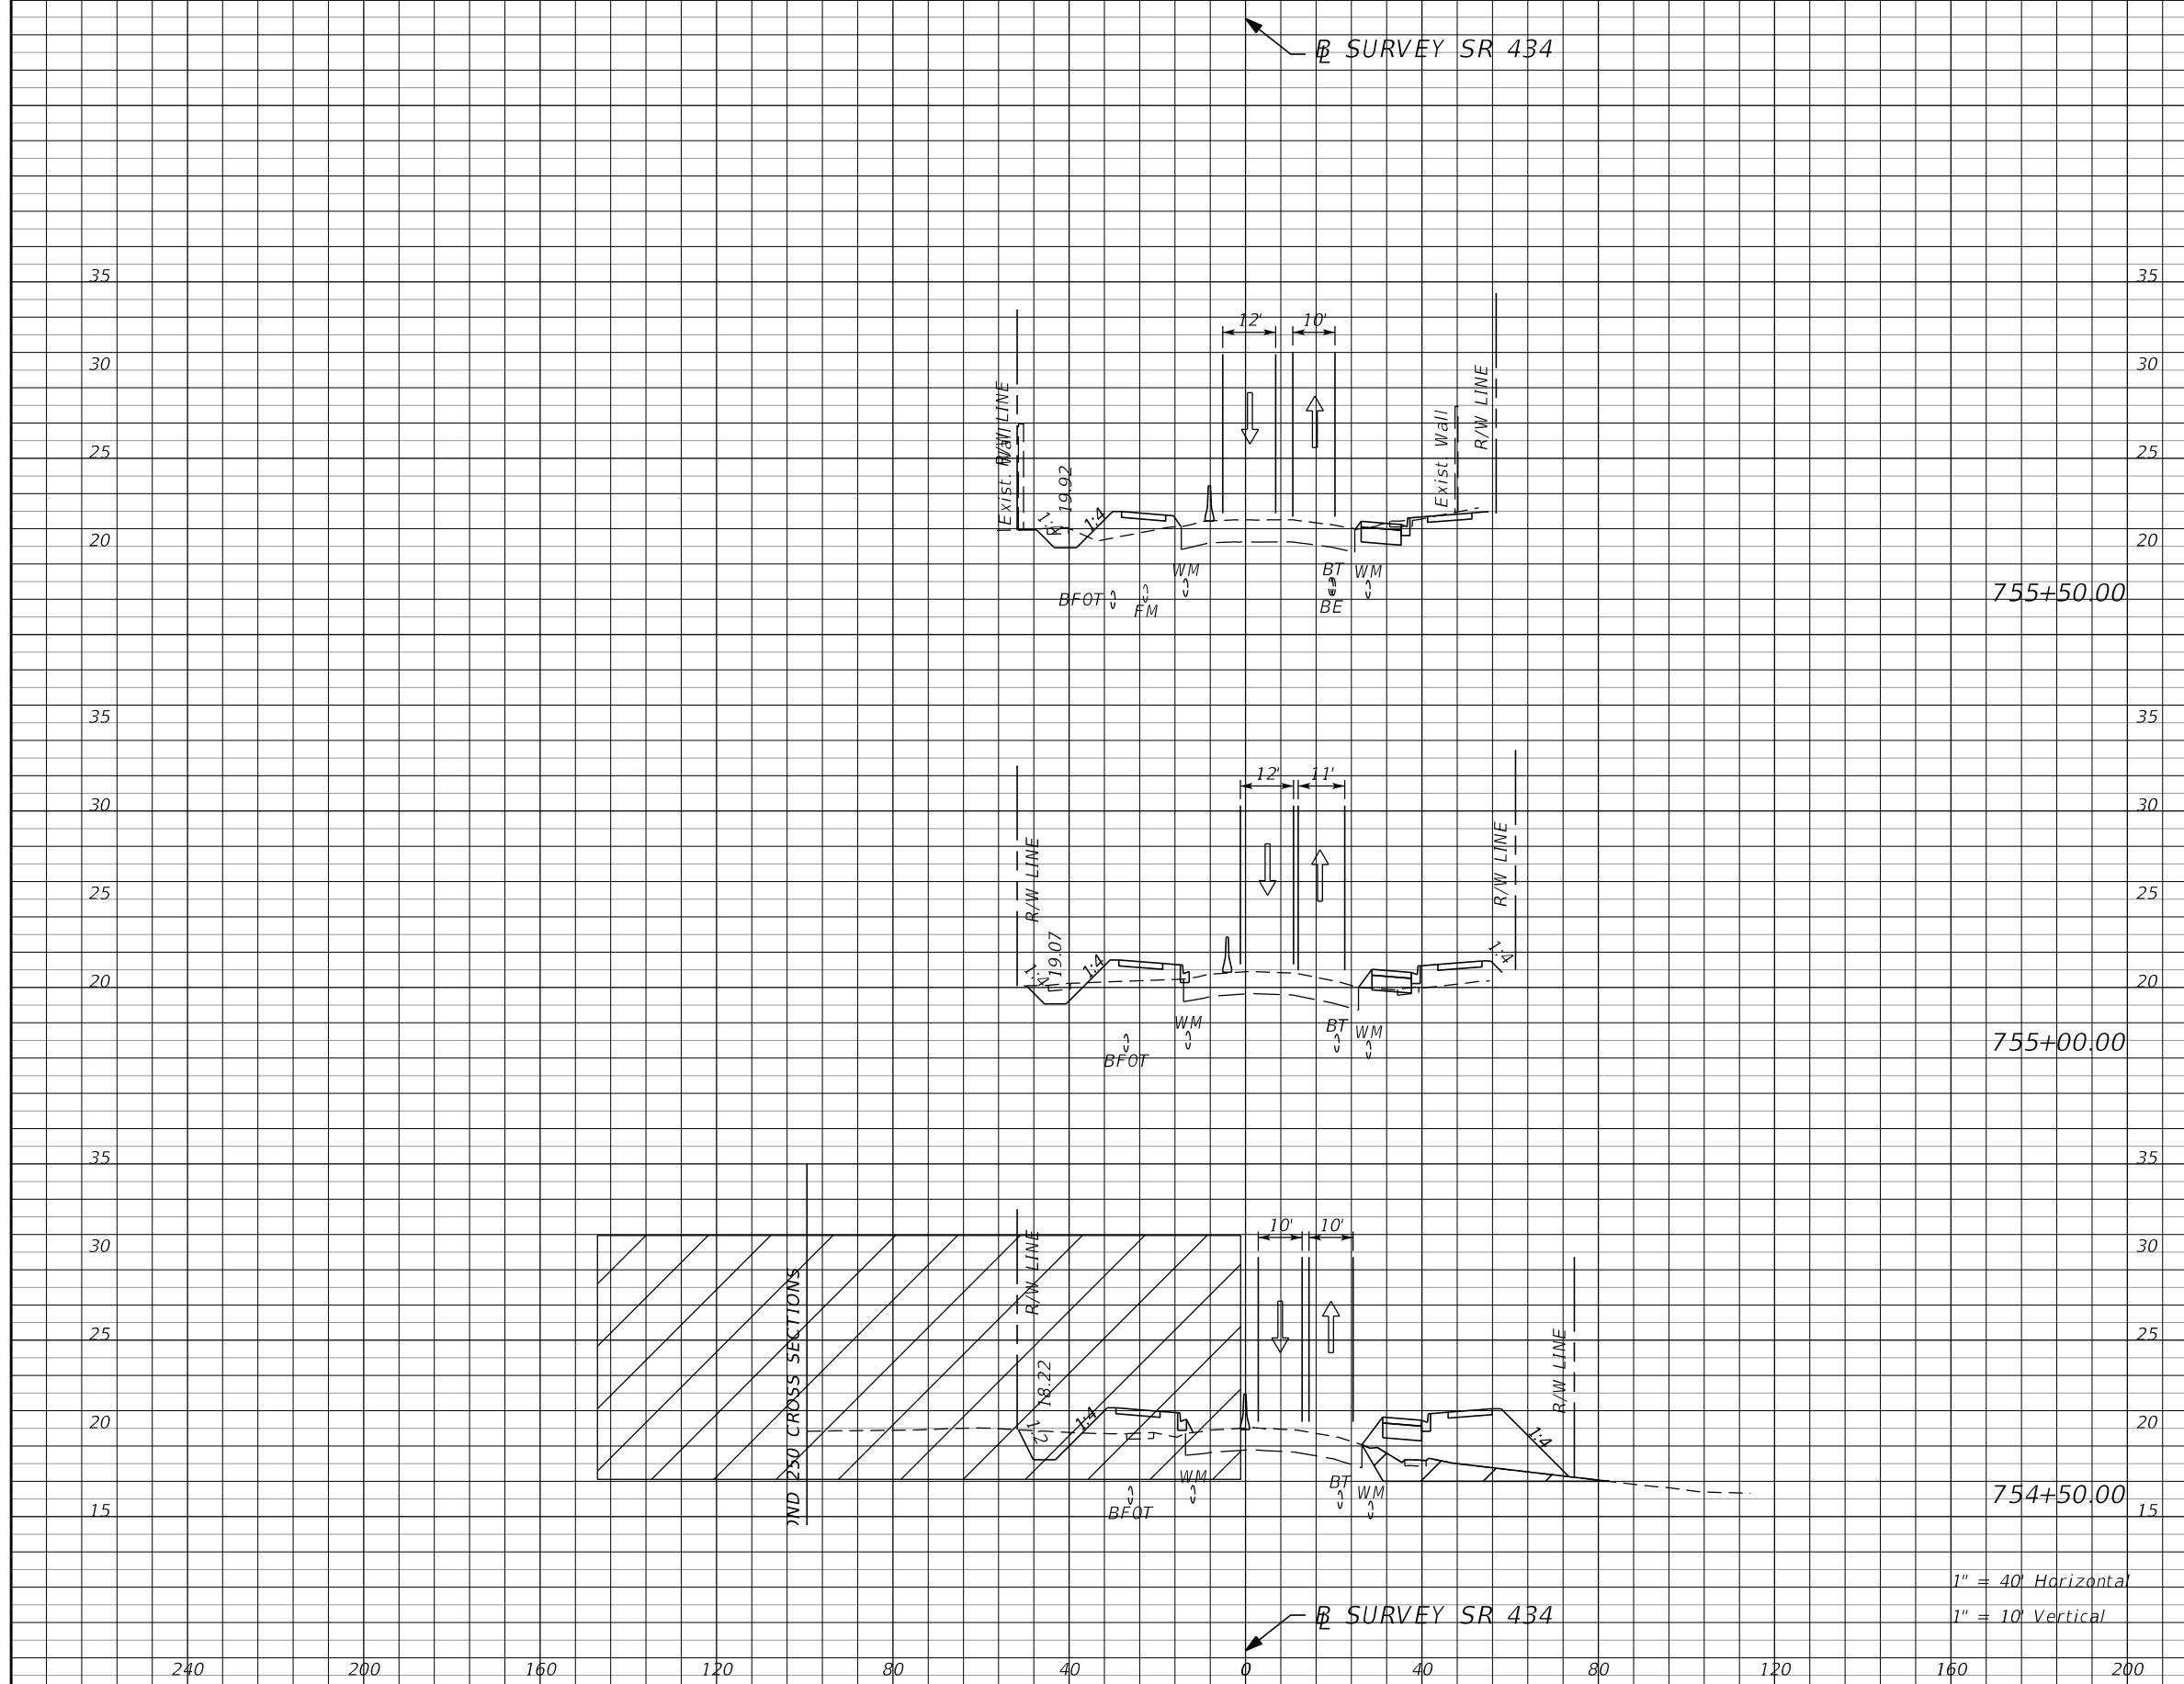

Subsoil Exc.		Regular Exc.		Embankment	
A	V	A	V	A	V

1" = 40' Horizontal
1" = 10' Vertical

REVISIONS			
DATE	DESCRIPTION	DATE	DESCRIPTION
			PRELIMINARY


AECOM TECHNICAL SERVICES, Inc.
150 North Orange Avenue
Suite 200
Orlando, FL. 32801
Goran Duvnjak, P.E. No. 84141

STATE OF FLORIDA
DEPARTMENT OF TRANSPORTATION

ROAD NO.	COUNTY	CIP #	FINANCIAL PROJECT ID
SR 434	SEMINOLE	01785145	446491-1-38-01

SR434 TTCP CROSS SECTION
PRECONSTRUCTION

SHEET NO. **311**

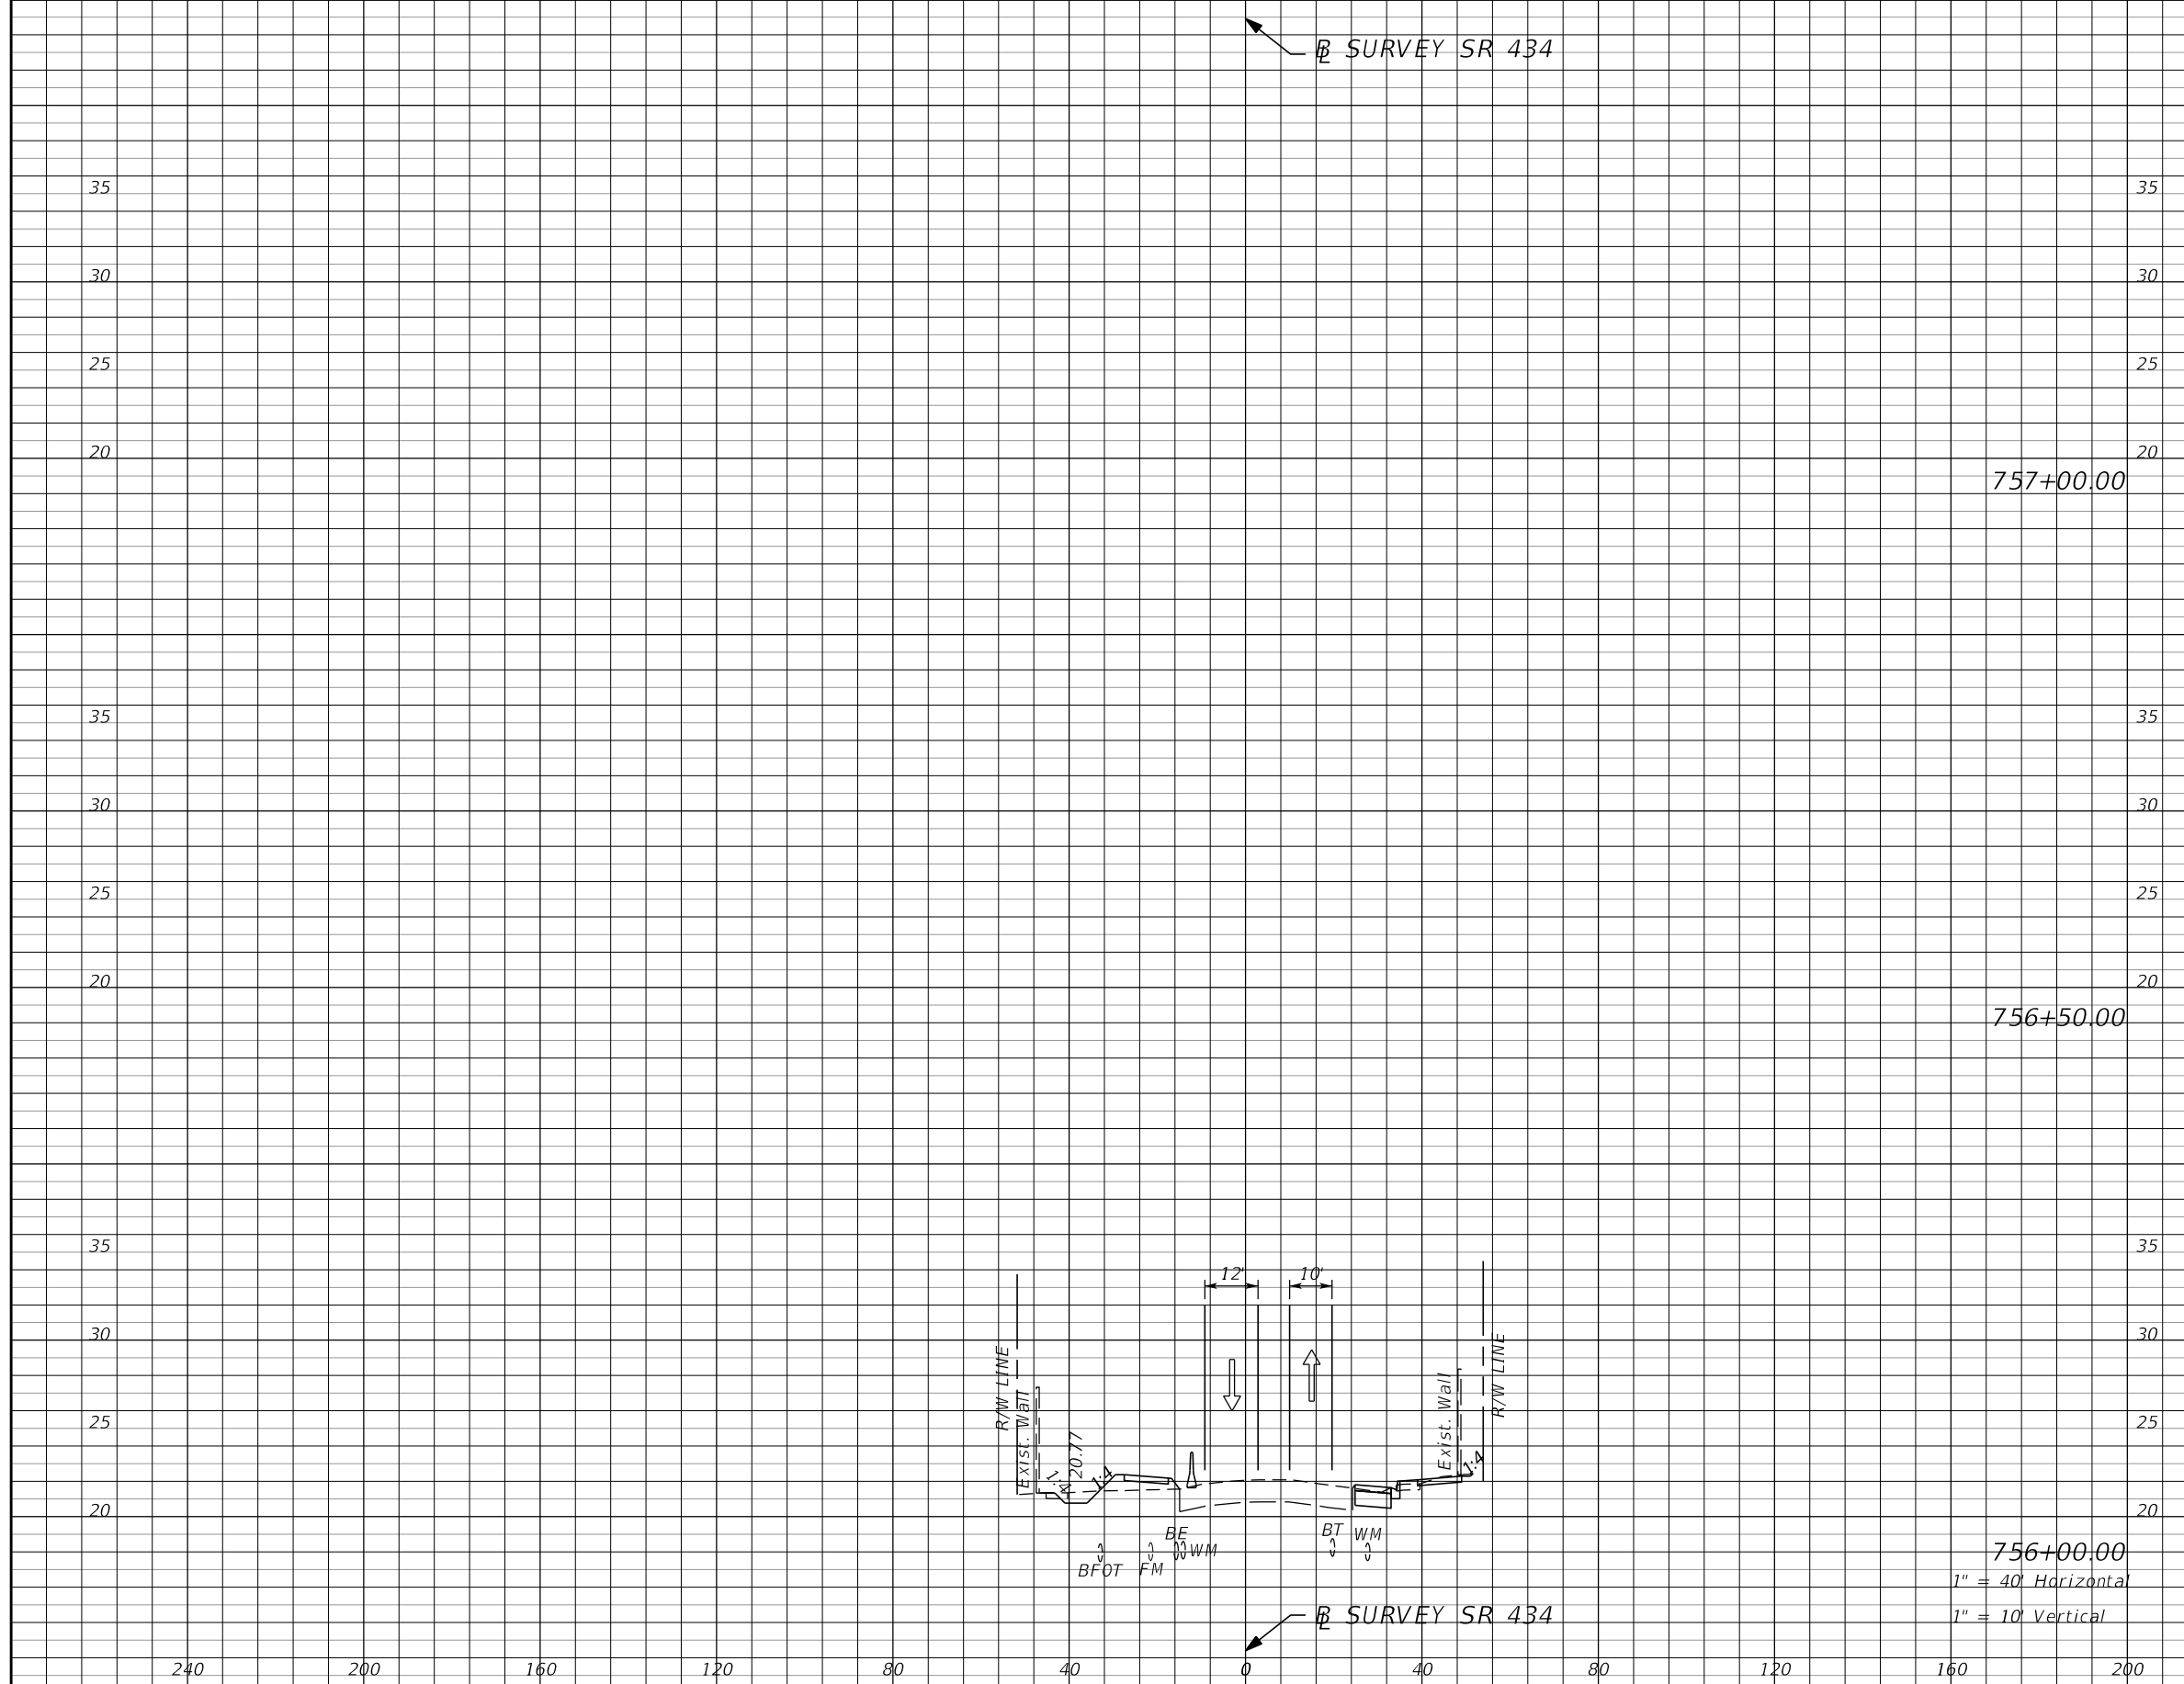

Subsoil Exc.		Regular Exc.		Embankment	
A	V	A	V	A	V

756+00.00
1" = 40' Horizontal
1" = 10' Vertical

REVISIONS			
DATE	DESCRIPTION	DATE	DESCRIPTION
	PRELIMINARY		


AECOM TECHNICAL SERVICES, Inc.
150 North Orange Avenue
Suite 200
Orlando, FL. 32801
Goran Duvnjak, P.E. No. 84141

STATE OF FLORIDA
DEPARTMENT OF TRANSPORTATION

ROAD NO. COUNTY CIP # FINANCIAL PROJECT ID
SR 434 SEMINOLE 01785145 446491-1-38-01

SR434 TTCP CROSS SECTION
PRECONSTRUCTION

SHEET NO. 312

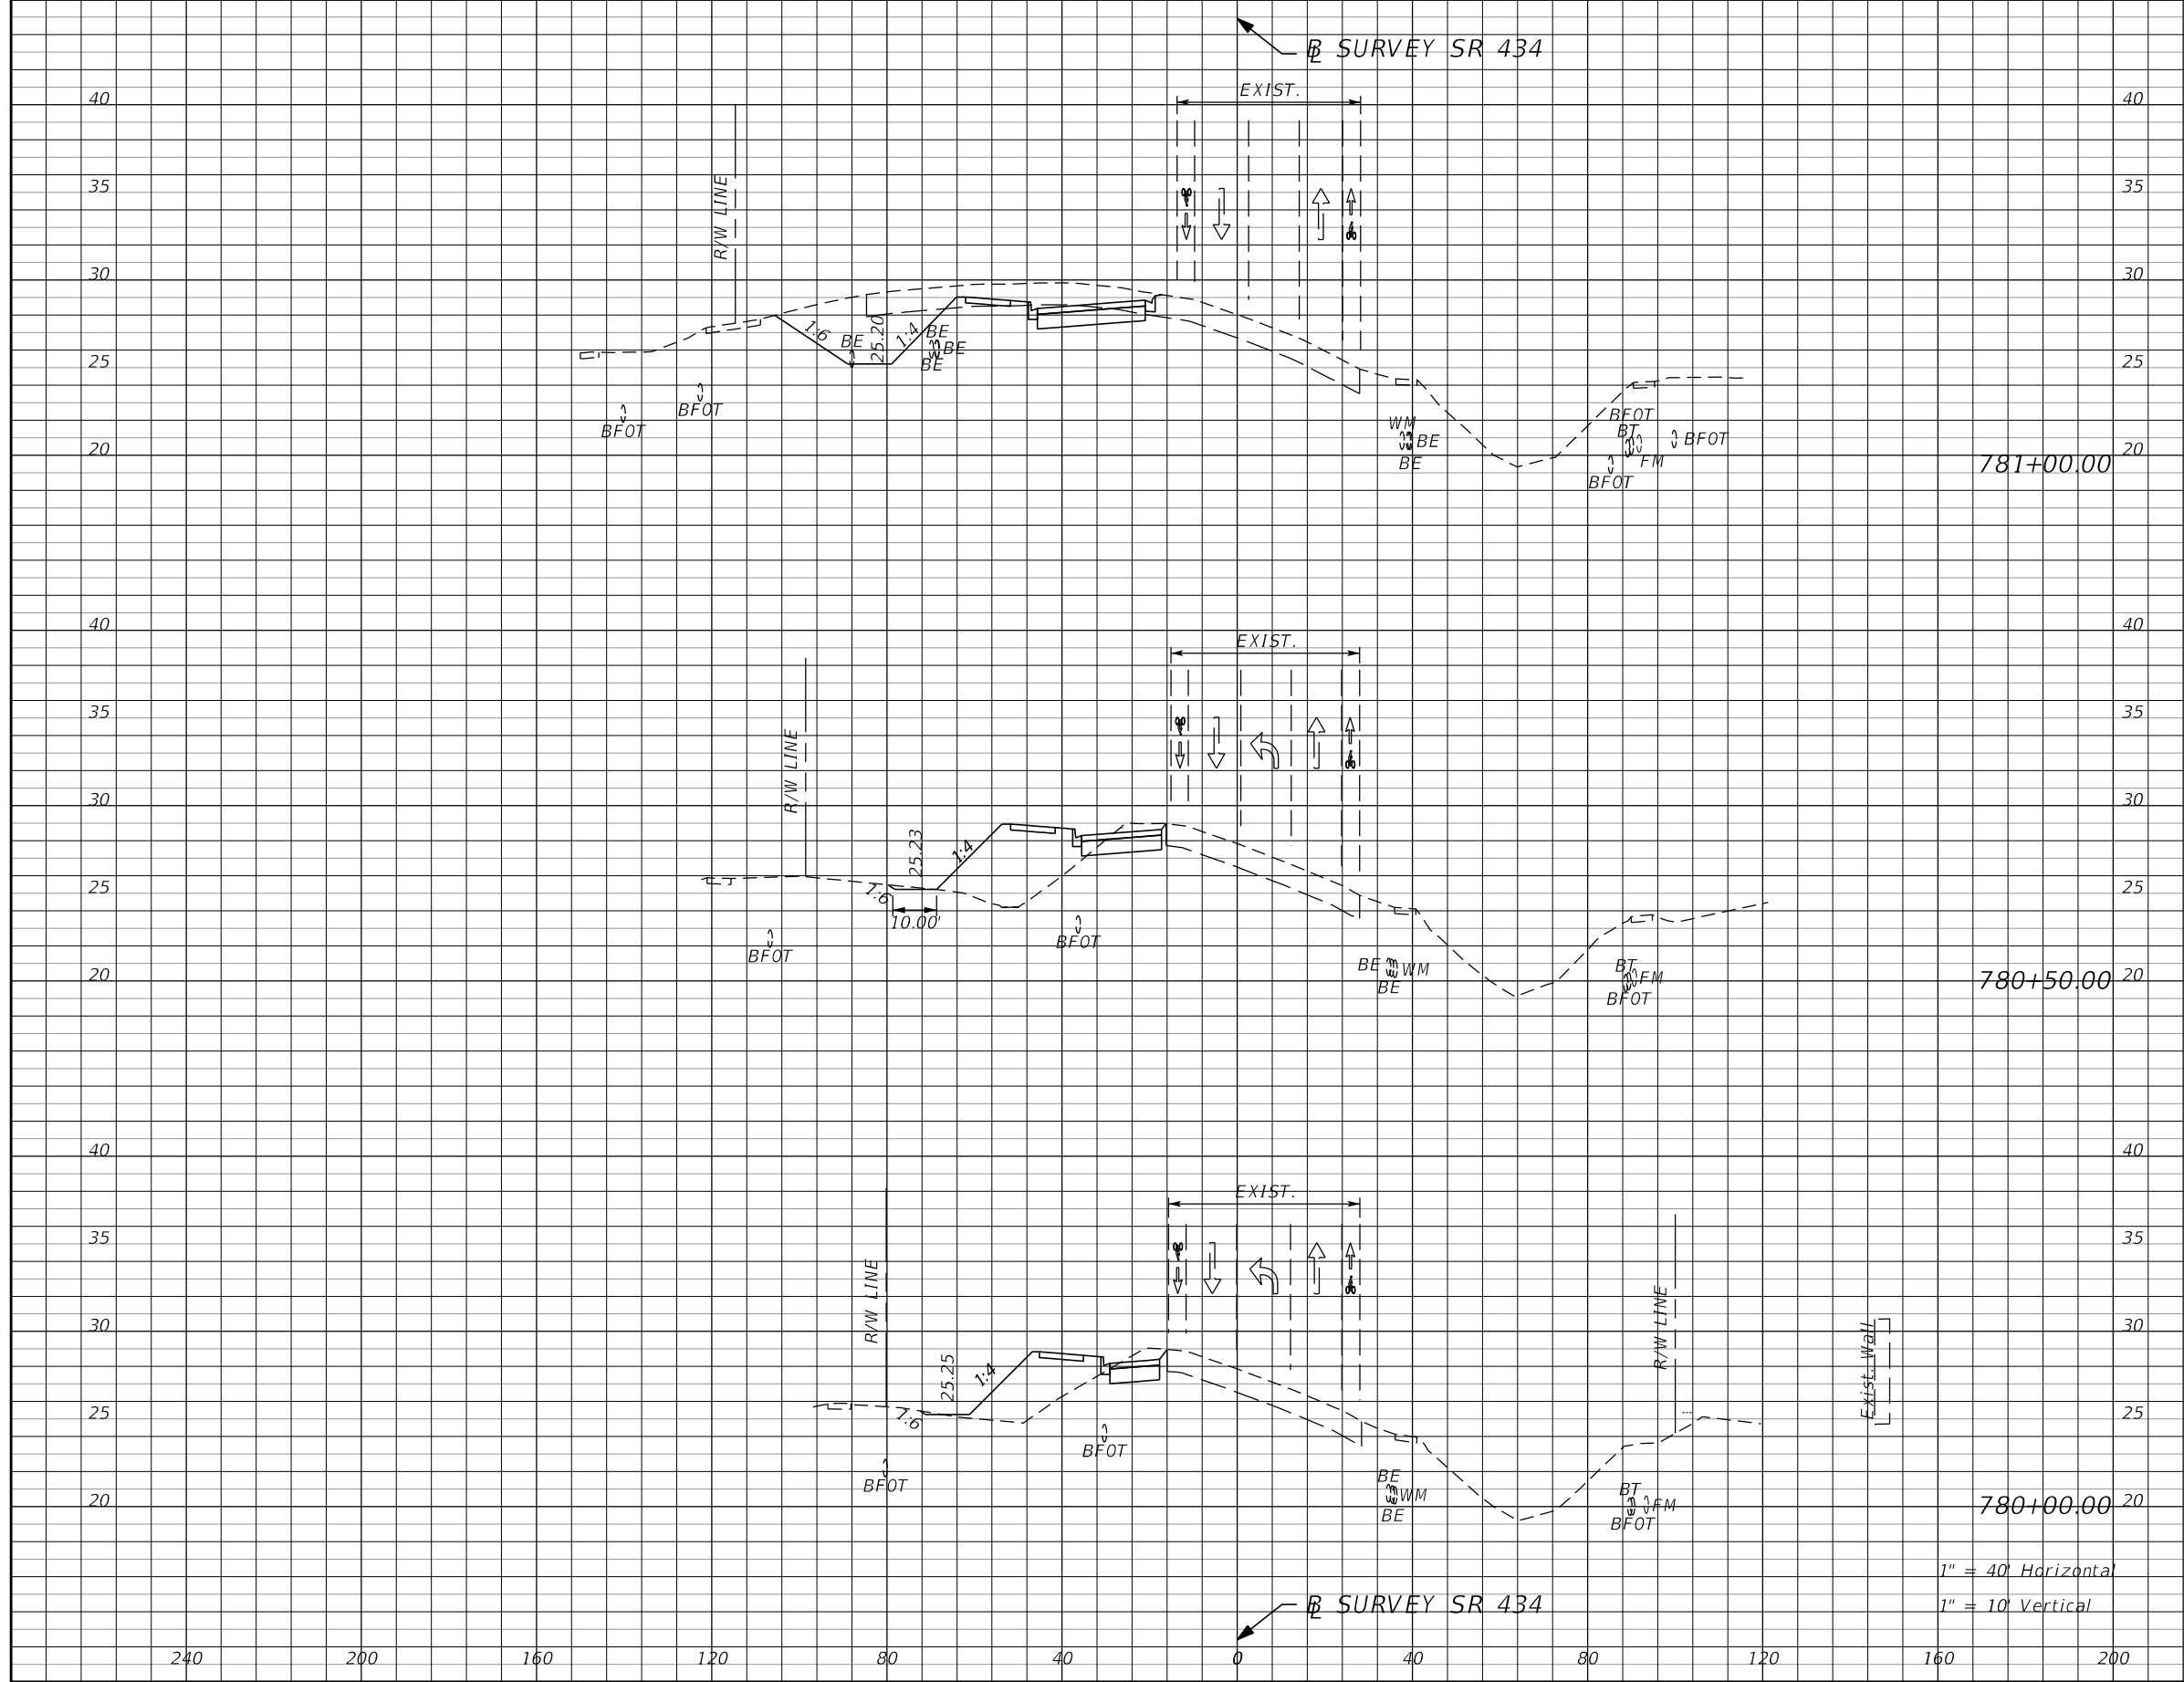

Subsoil Exc.		Regular Exc.		Embankment	
A	V	A	V	A	V


REVISIONS			
DATE	DESCRIPTION	DATE	DESCRIPTION

AECOM TECHNICAL SERVICES, Inc.
 150 North Orange Avenue
 Suite 200
 Orlando, FL. 32801
 Goran Duvnjak, P.E. No. 84141

STATE OF FLORIDA DEPARTMENT OF TRANSPORTATION			
ROAD NO.	COUNTY	CIP #	FINANCIAL PROJECT ID
SR 434	SEMINOLE	01785145	446491-1-38-01

**SR434 TTCP CROSS SECTION
PRECONSTRUCTION**

SHEET NO.
313

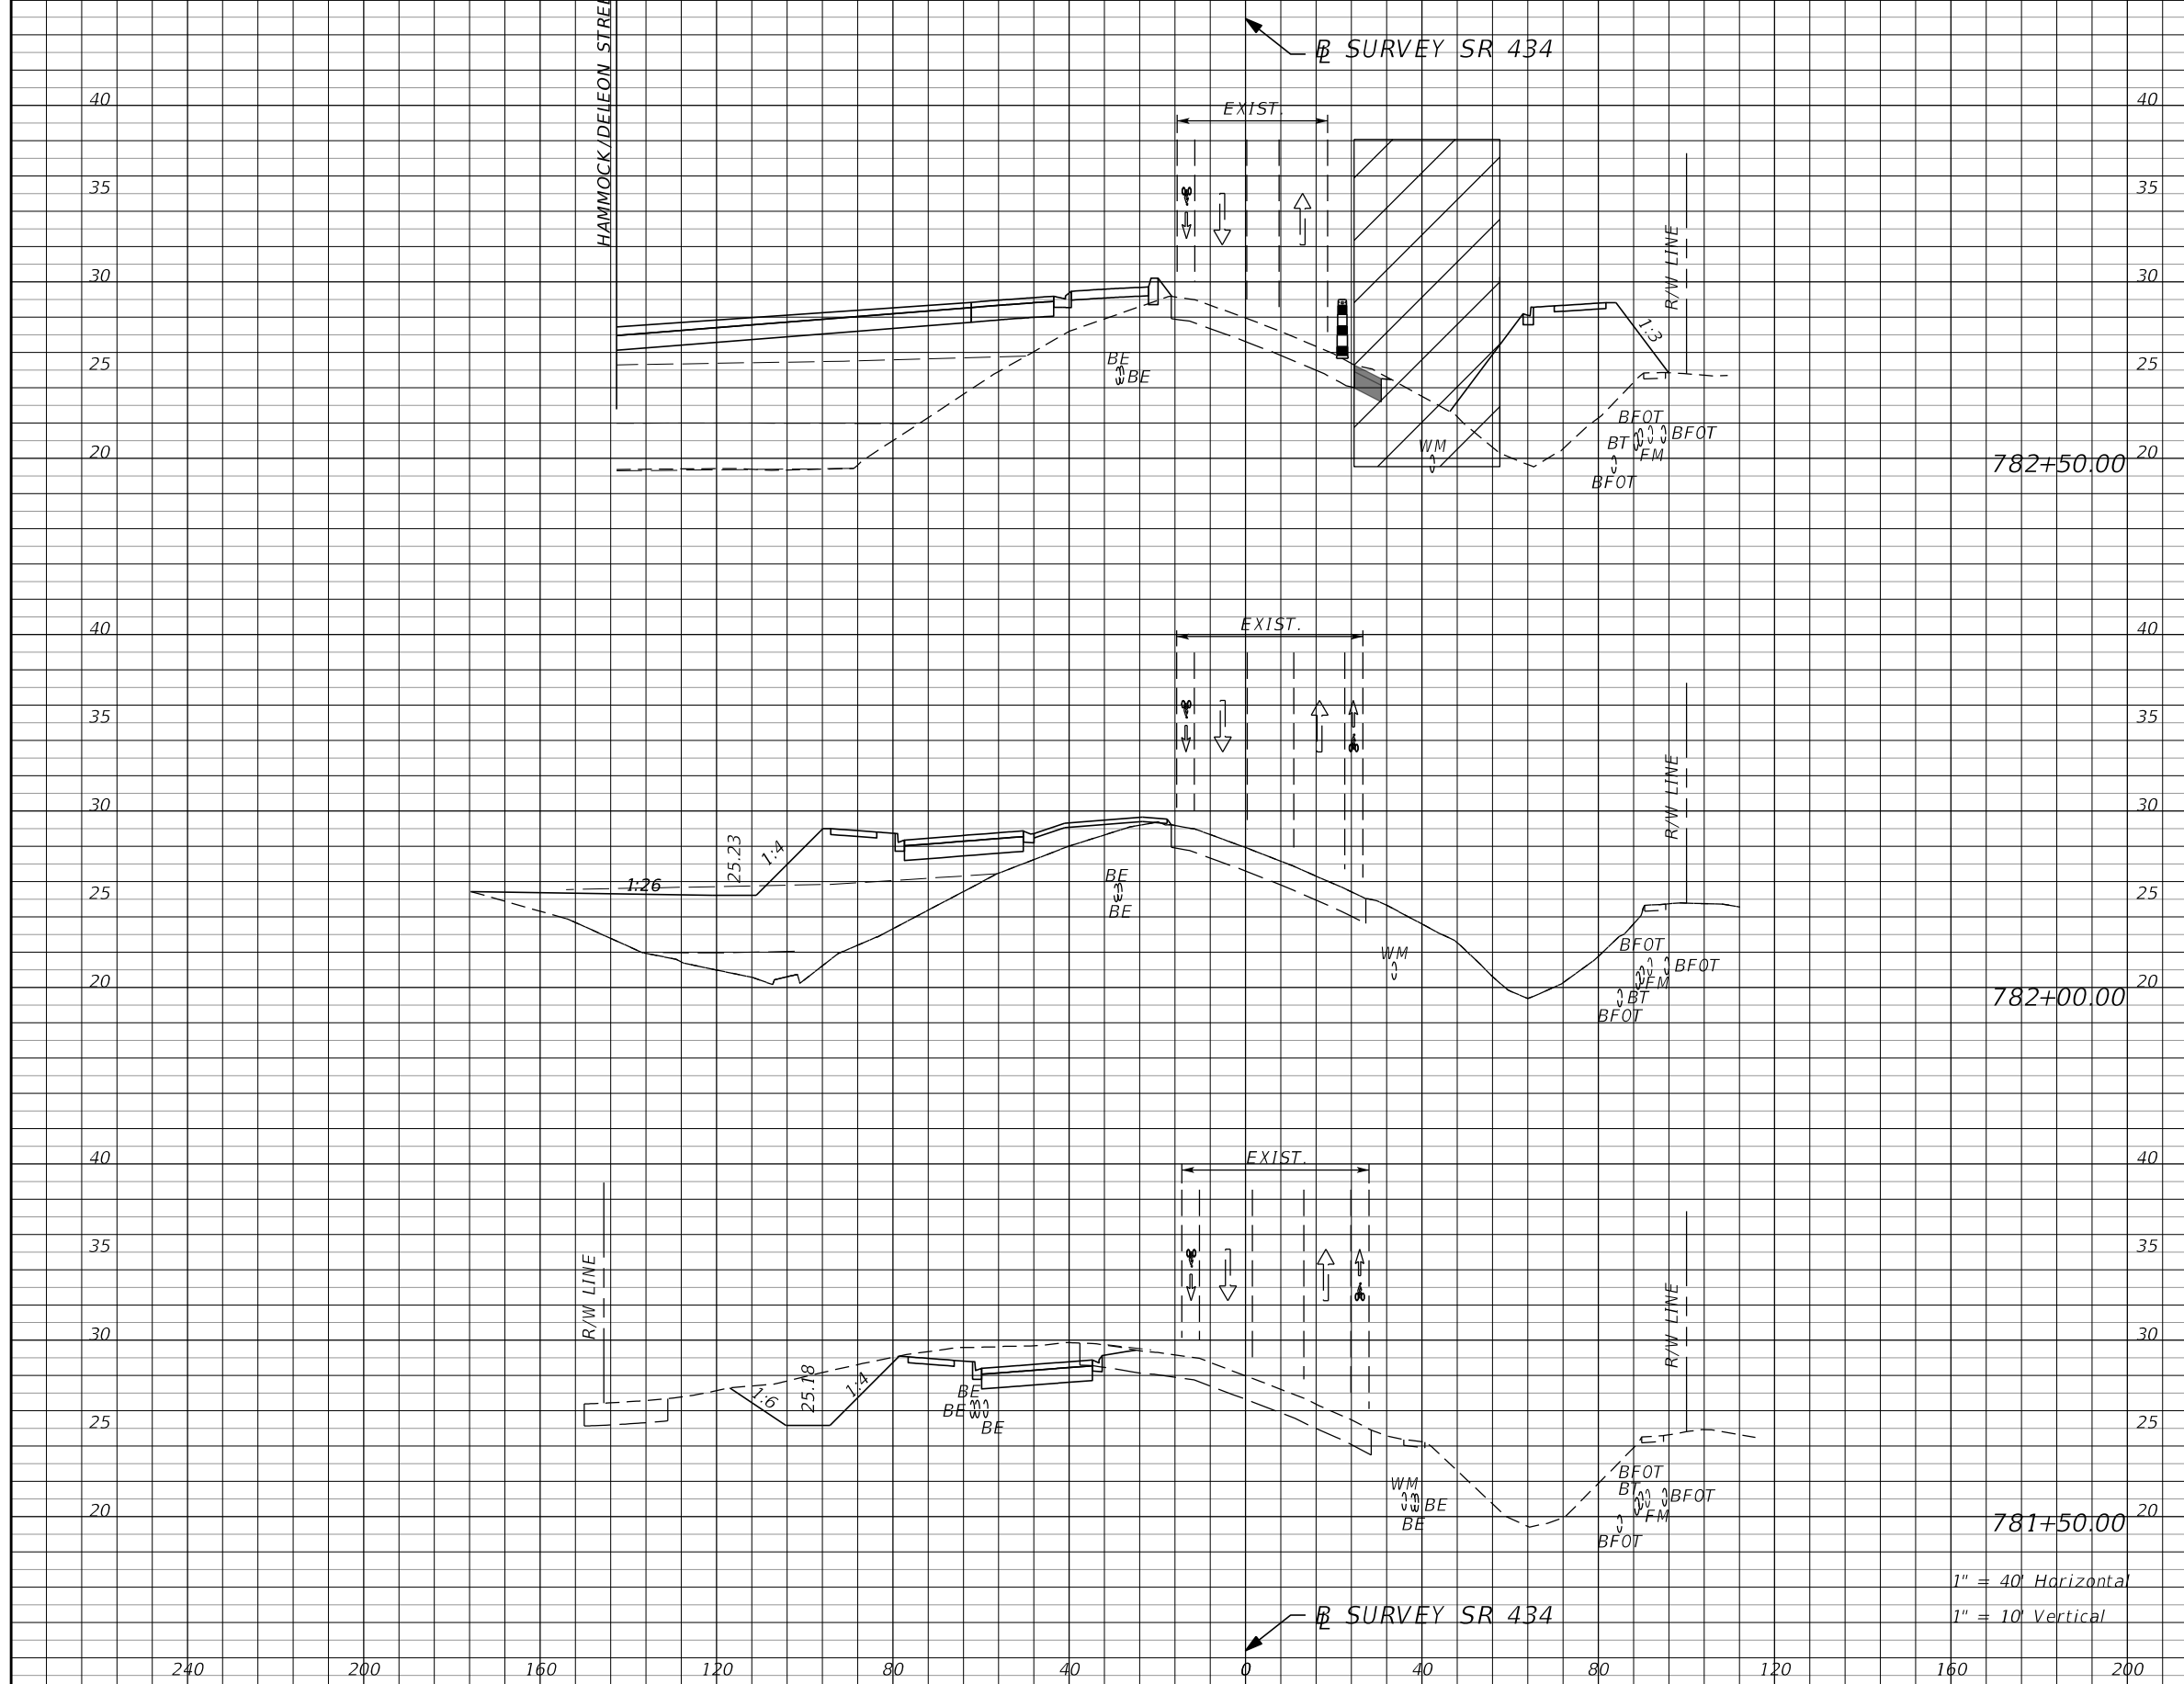

Subsoil Exc.		Regular Exc.		Embankment	
A	V	A	V	A	V


REVISIONS			
DATE	DESCRIPTION	DATE	DESCRIPTION
			PRELIMINARY

AECOM TECHNICAL SERVICES, Inc.
 150 North Orange Avenue
 Suite 200
 Orlando, FL. 32801
 Goran Duvnjak, P.E. No. 84141

STATE OF FLORIDA DEPARTMENT OF TRANSPORTATION			
ROAD NO.	COUNTY	CIP #	FINANCIAL PROJECT ID
SR 434	SEMINOLE	01785145	446491-1-38-01

**SR434 TTCP CROSS SECTION
PRECONSTRUCTION**

SHEET NO.
314

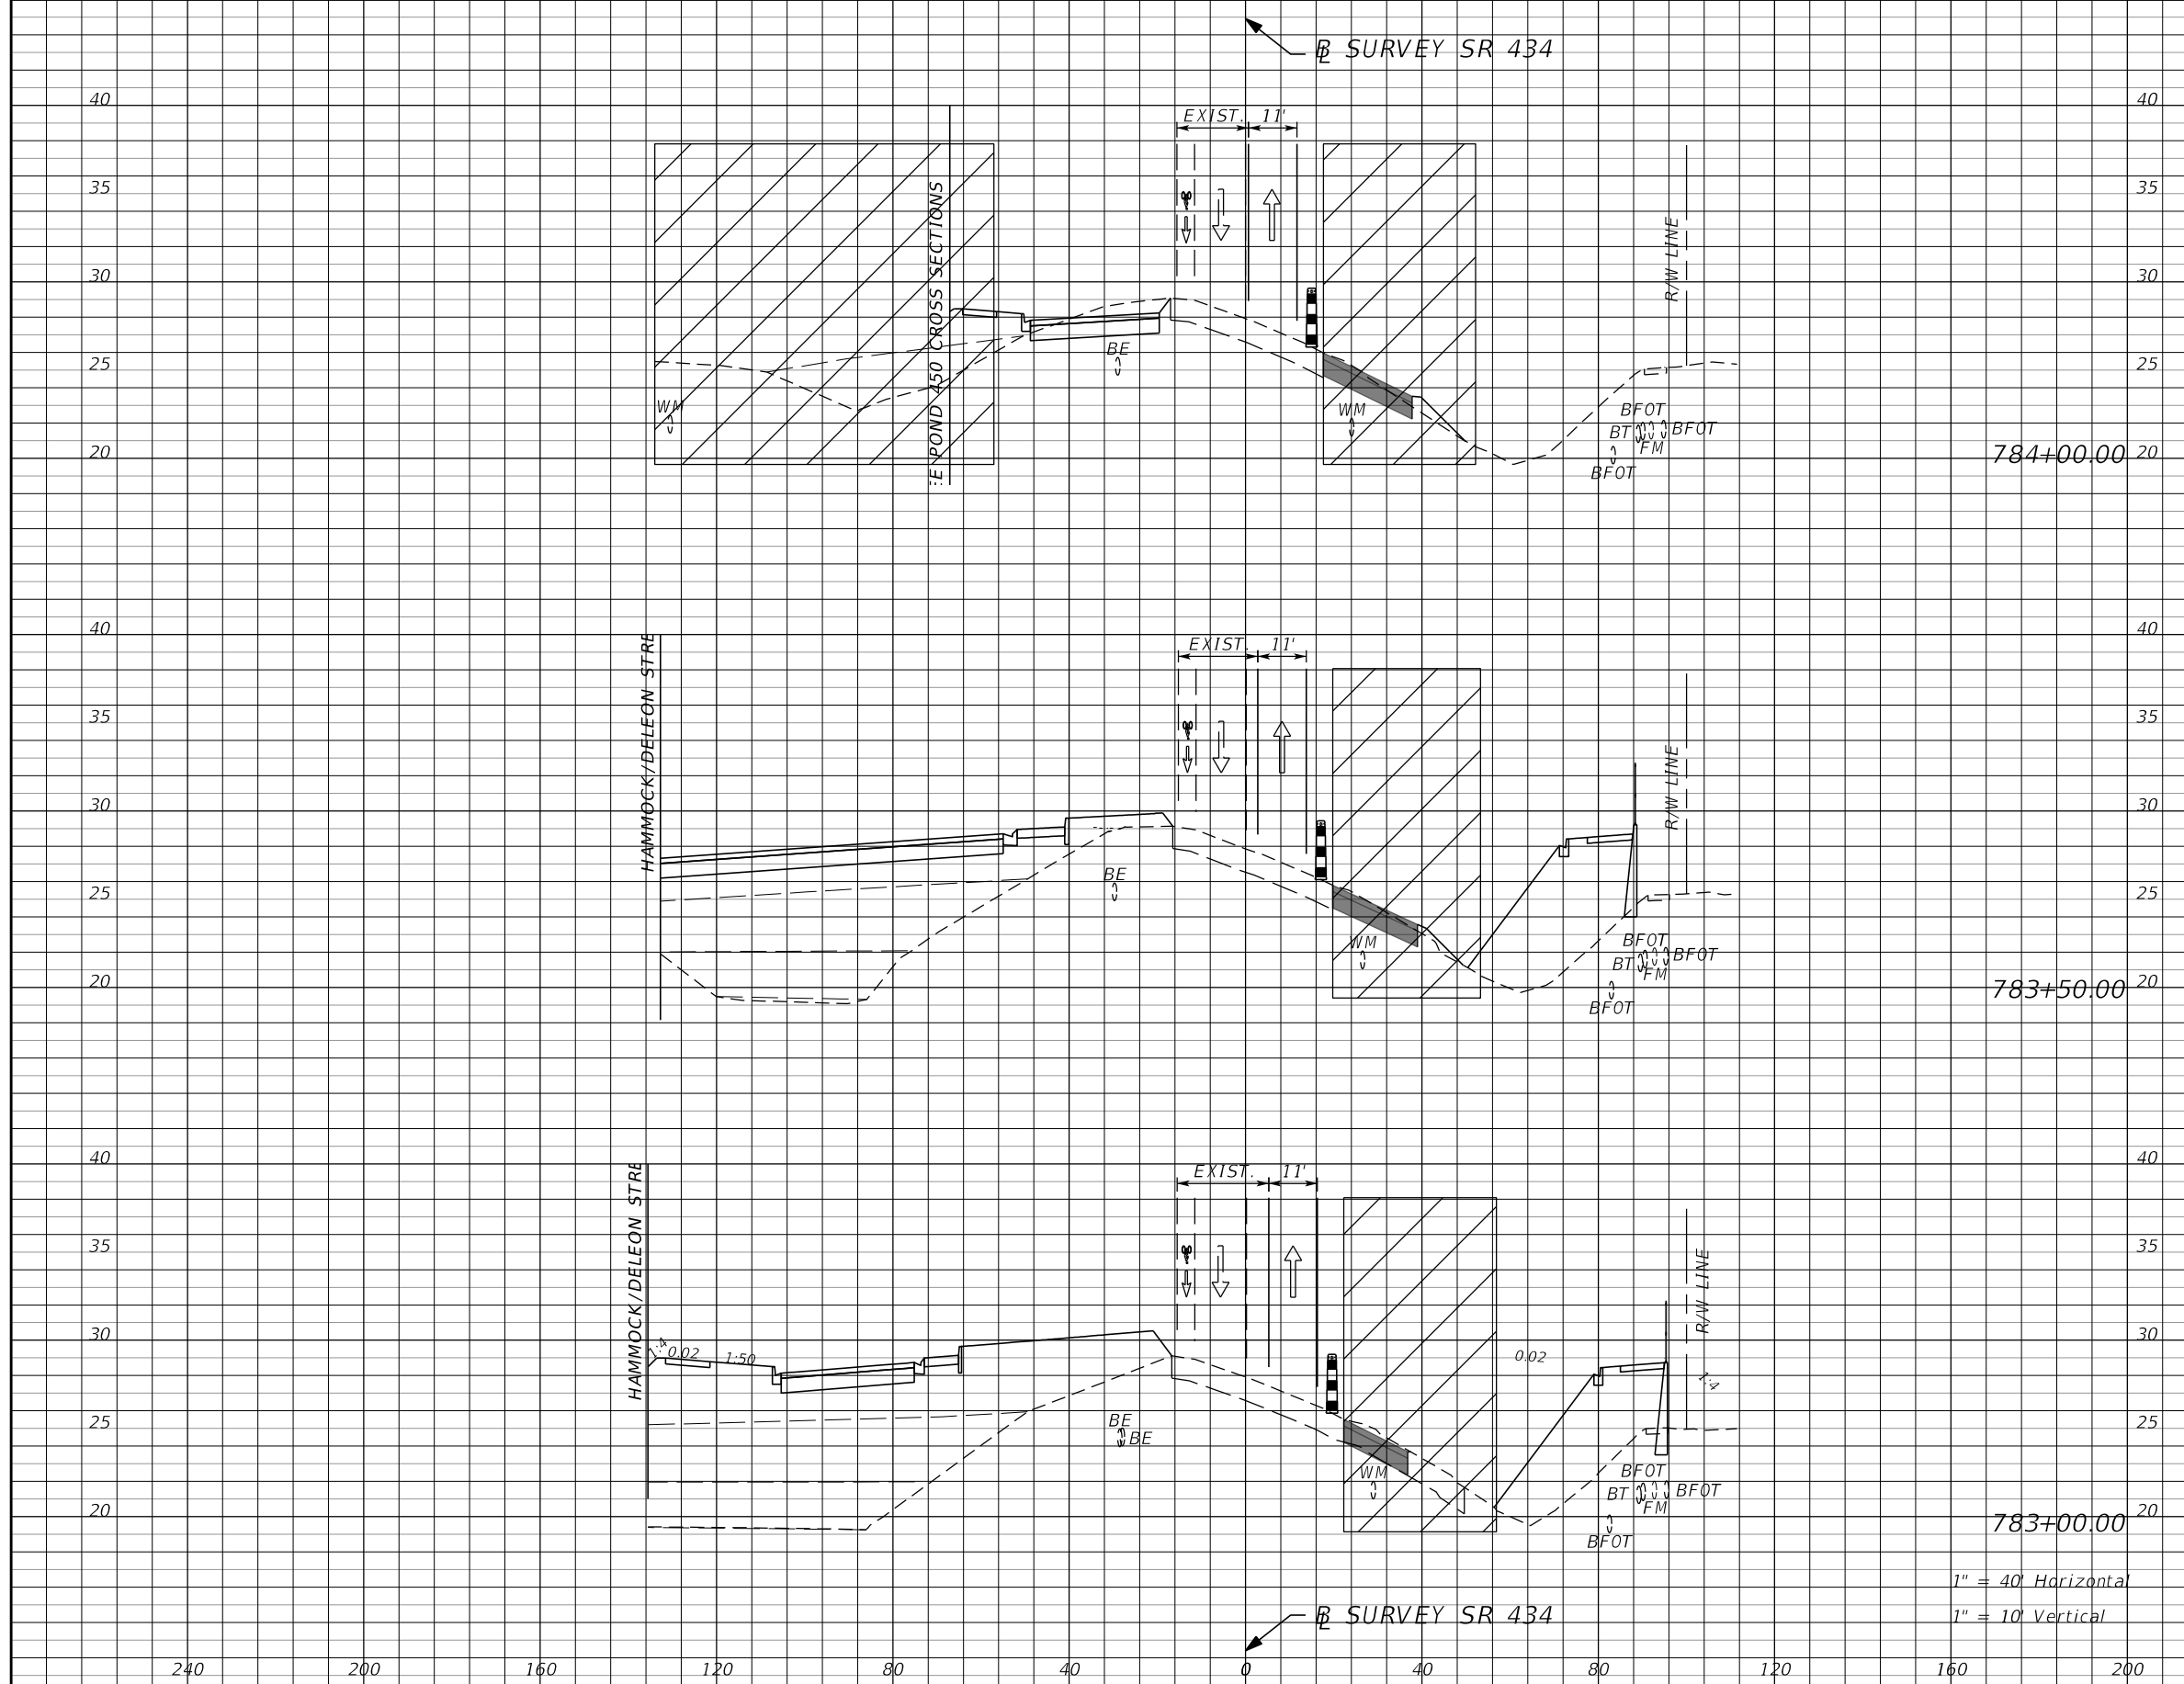

Subsoil Exc.		Regular Exc.		Embankment	
A	V	A	V	A	V

784+00.00

783+50.00

783+00.00

1" = 40' Horizontal
1" = 10' Vertical


REVISIONS			
DATE	DESCRIPTION	DATE	DESCRIPTION
			PRELIMINARY

AECOM TECHNICAL SERVICES, Inc.
150 North Orange Avenue
Suite 200
Orlando, FL. 32801
Goran Duvnjak, P.E. No. 84141

STATE OF FLORIDA DEPARTMENT OF TRANSPORTATION			
ROAD NO.	COUNTY	CIP #	FINANCIAL PROJECT ID
SR 434	SEMINOLE	01785145	446491-1-38-01

**SR434 TTCP CROSS SECTION
PRECONSTRUCTION**

SHEET NO.
315

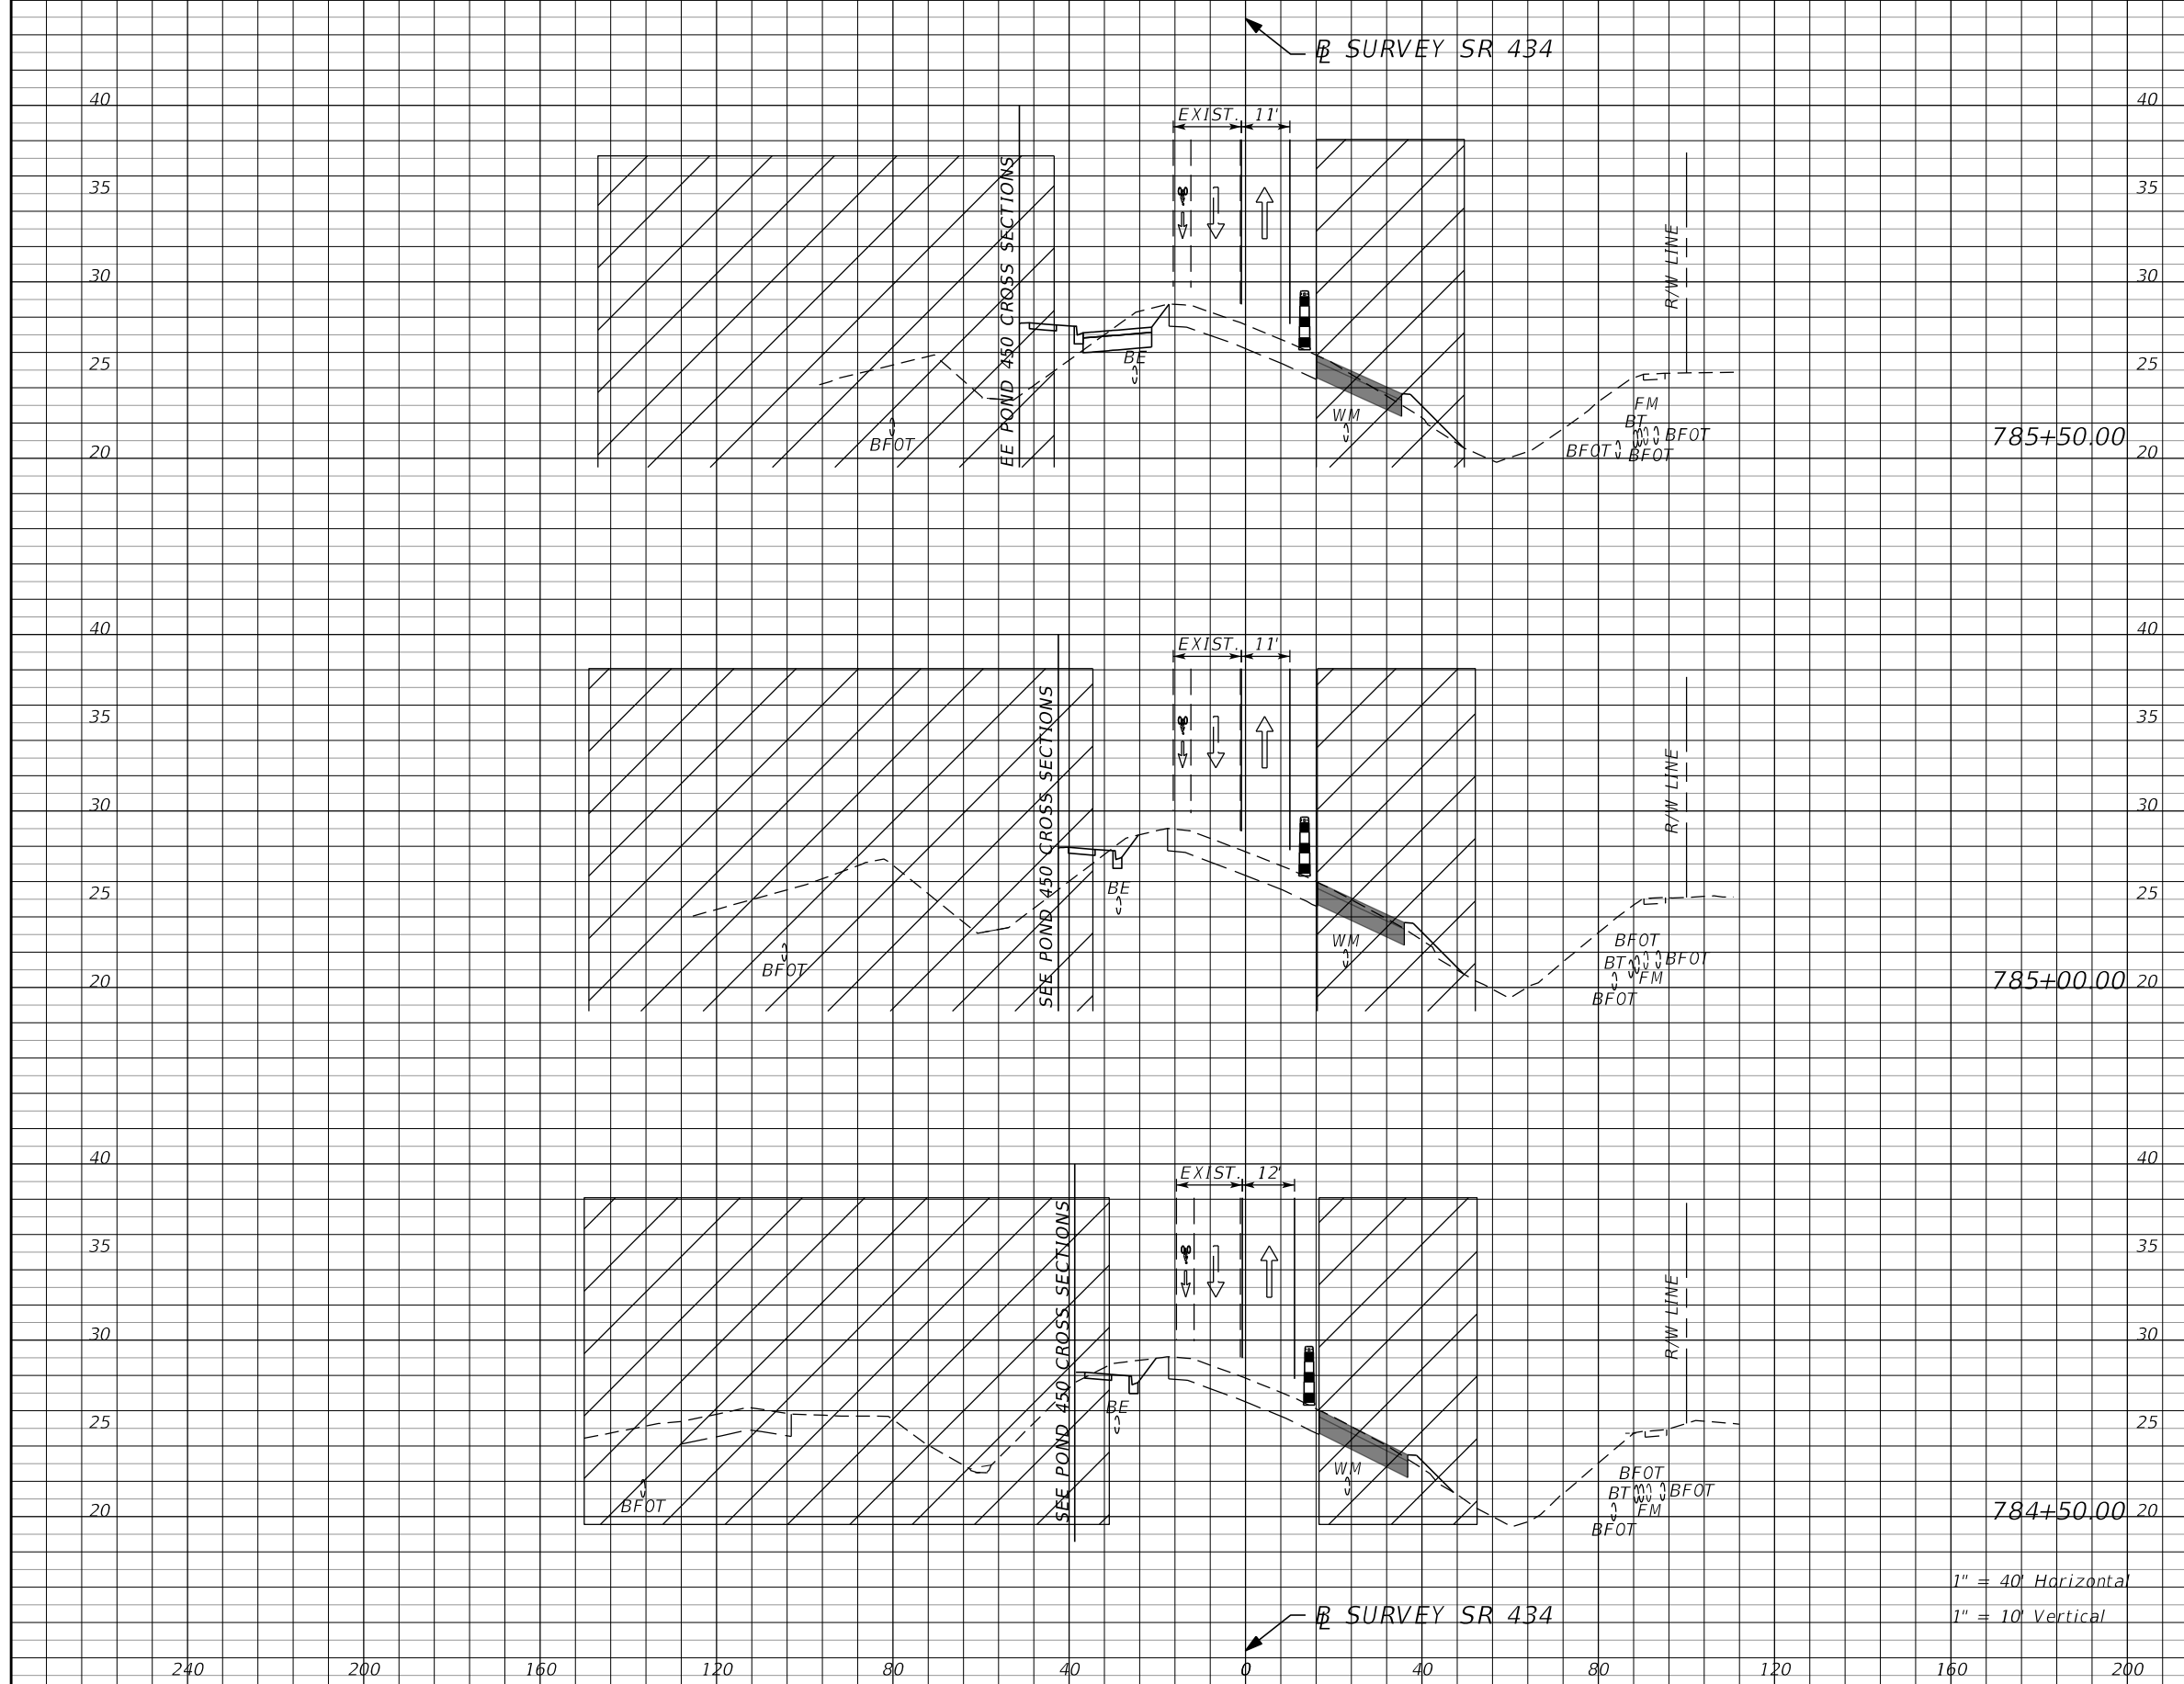

Subsoil Exc.		Regular Exc.		Embankment	
A	V	A	V	A	V


REVISIONS			
DATE	DESCRIPTION	DATE	DESCRIPTION

AECOM TECHNICAL SERVICES, Inc.
 150 North Orange Avenue
 Suite 200
 Orlando, FL. 32801
 Goran Duvnjak, P.E. No. 84141

STATE OF FLORIDA DEPARTMENT OF TRANSPORTATION			
ROAD NO.	COUNTY	CIP #	FINANCIAL PROJECT ID
SR 434	SEMINOLE	01785145	446491-1-38-01

**SR434 TTCP CROSS SECTION
PRECONSTRUCTION**

SHEET NO. **316**

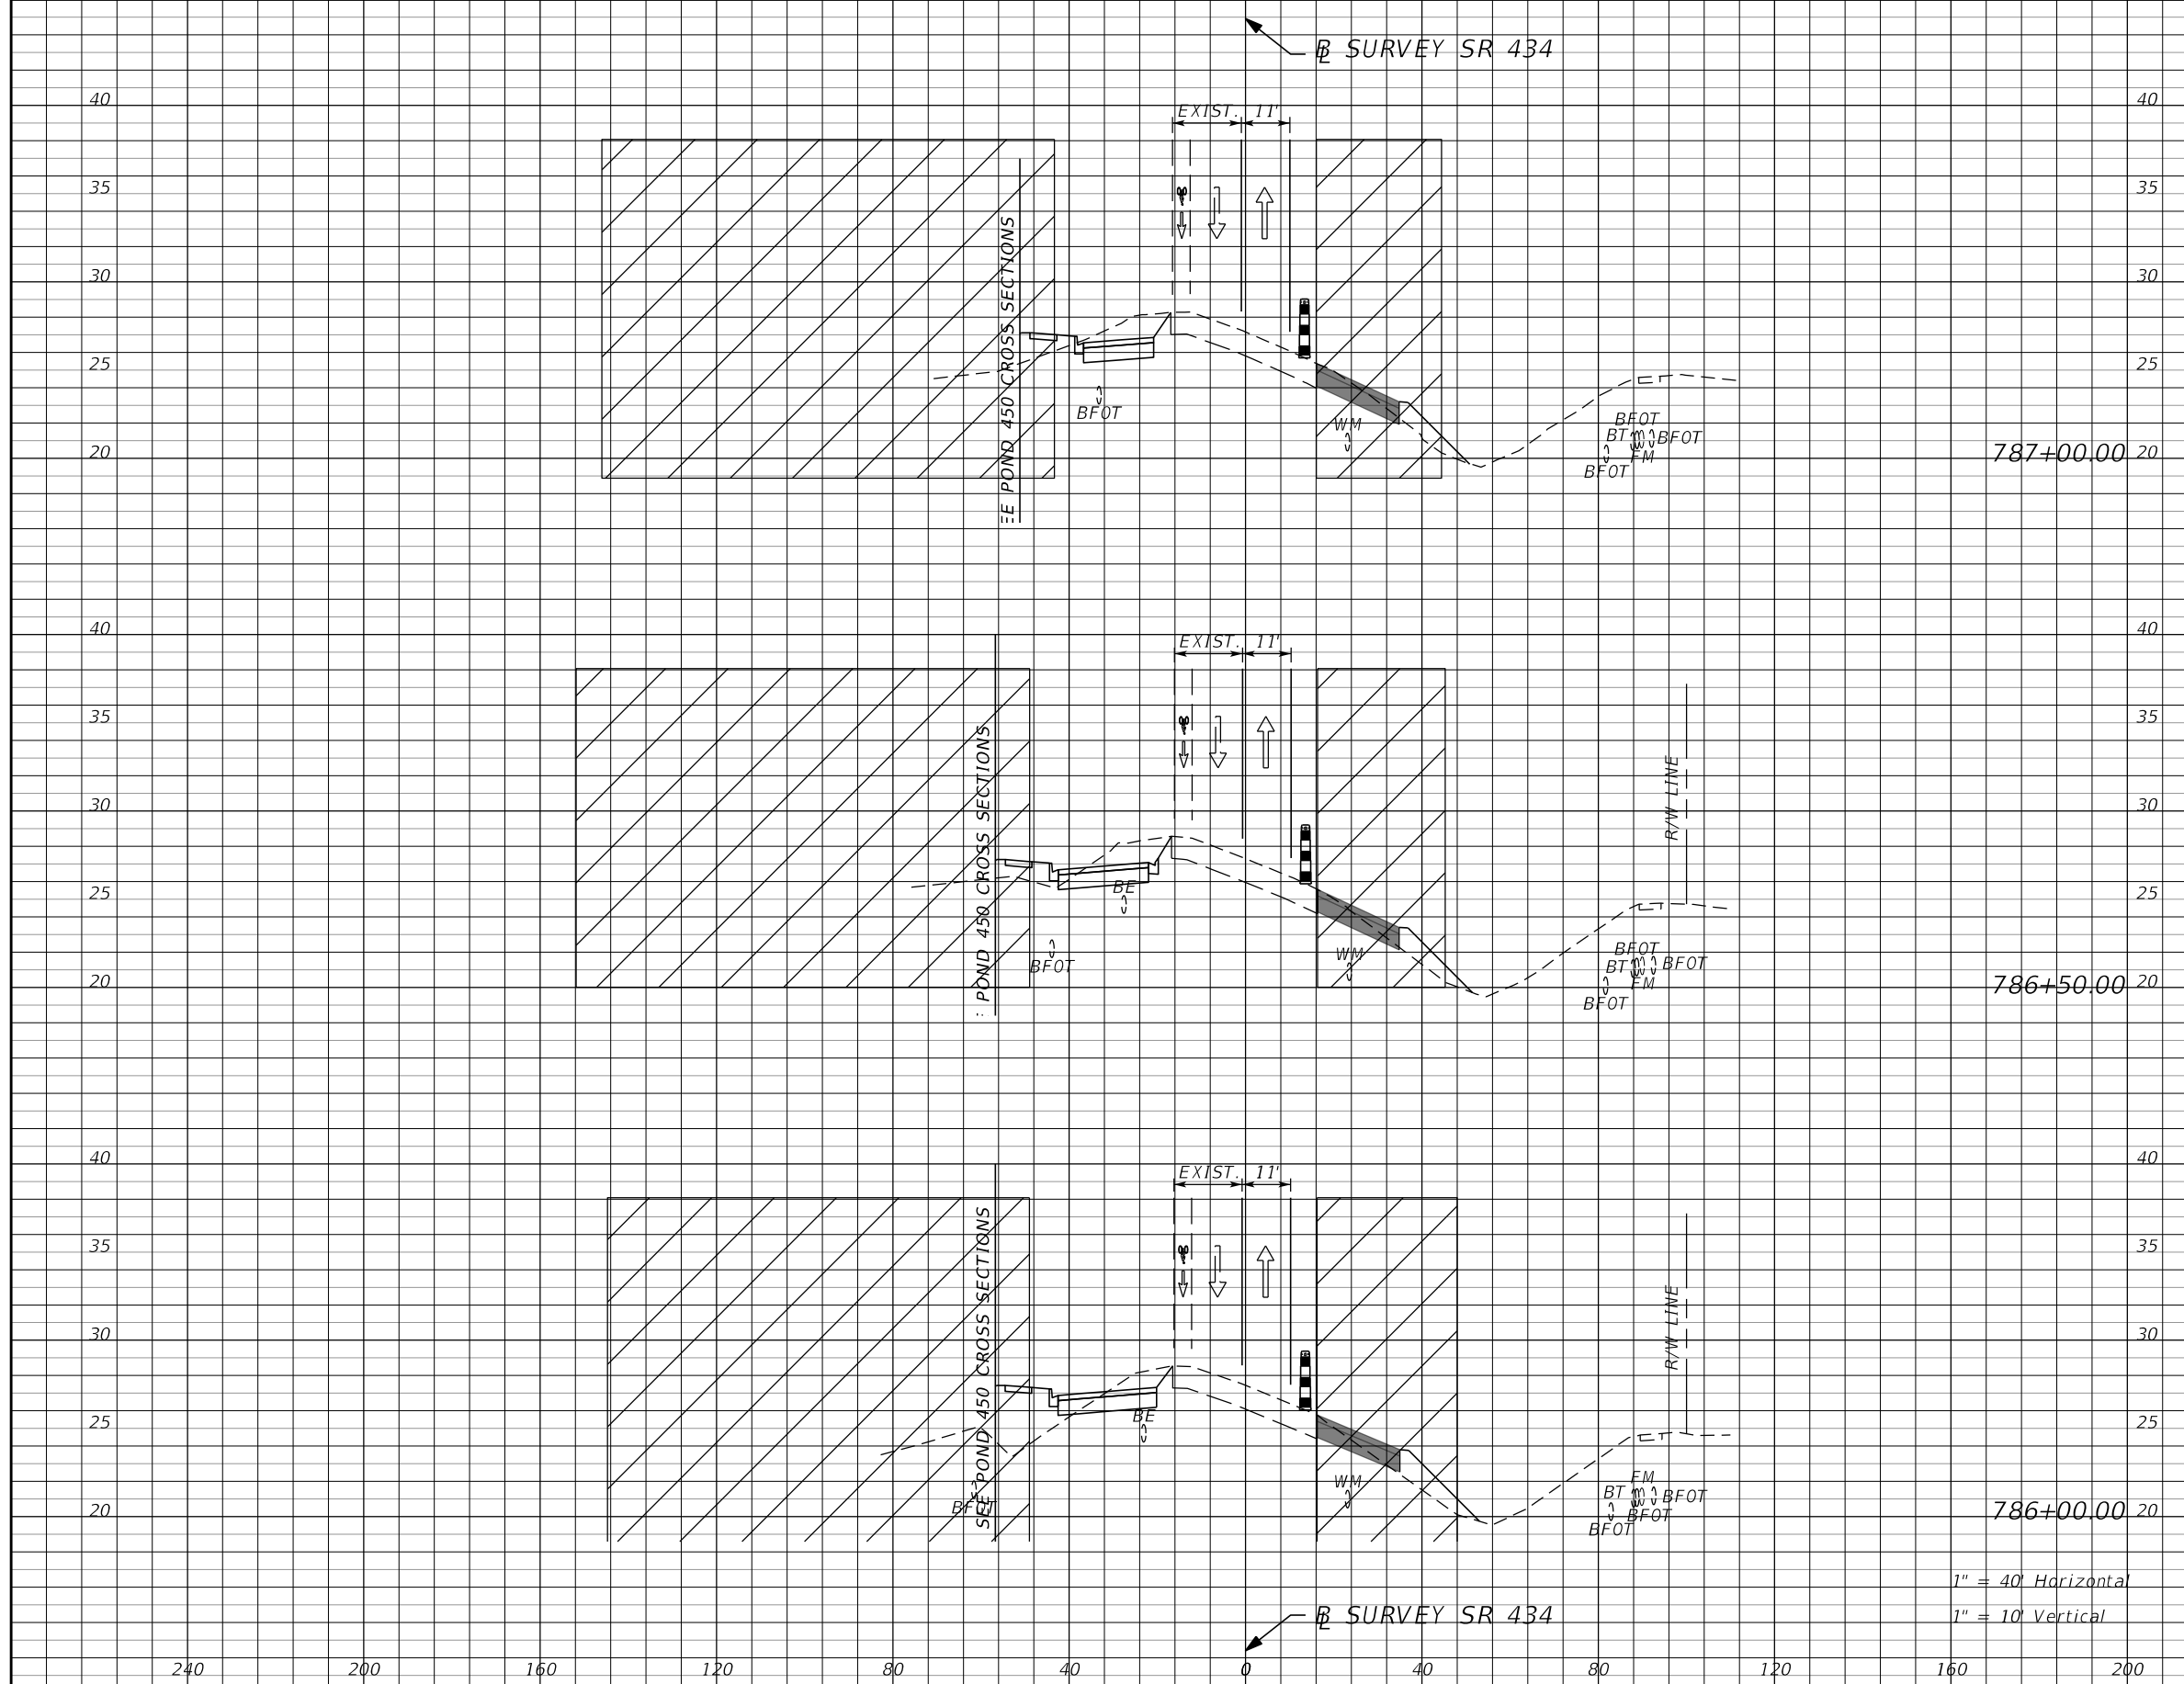

Subsoil Exc.		Regular Exc.		Embankment	
A	V	A	V	A	V


REVISIONS			
DATE	DESCRIPTION	DATE	DESCRIPTION

AECOM TECHNICAL SERVICES, Inc.
 150 North Orange Avenue
 Suite 200
 Orlando, FL. 32801
 Goran Duvnjak, P.E. No. 84141

STATE OF FLORIDA DEPARTMENT OF TRANSPORTATION			
ROAD NO.	COUNTY	CIP #	FINANCIAL PROJECT ID
SR 434	SEMINOLE	01785145	446491-1-38-01

**SR434 TTCP CROSS SECTION
PRECONSTRUCTION**

SHEET NO.
317

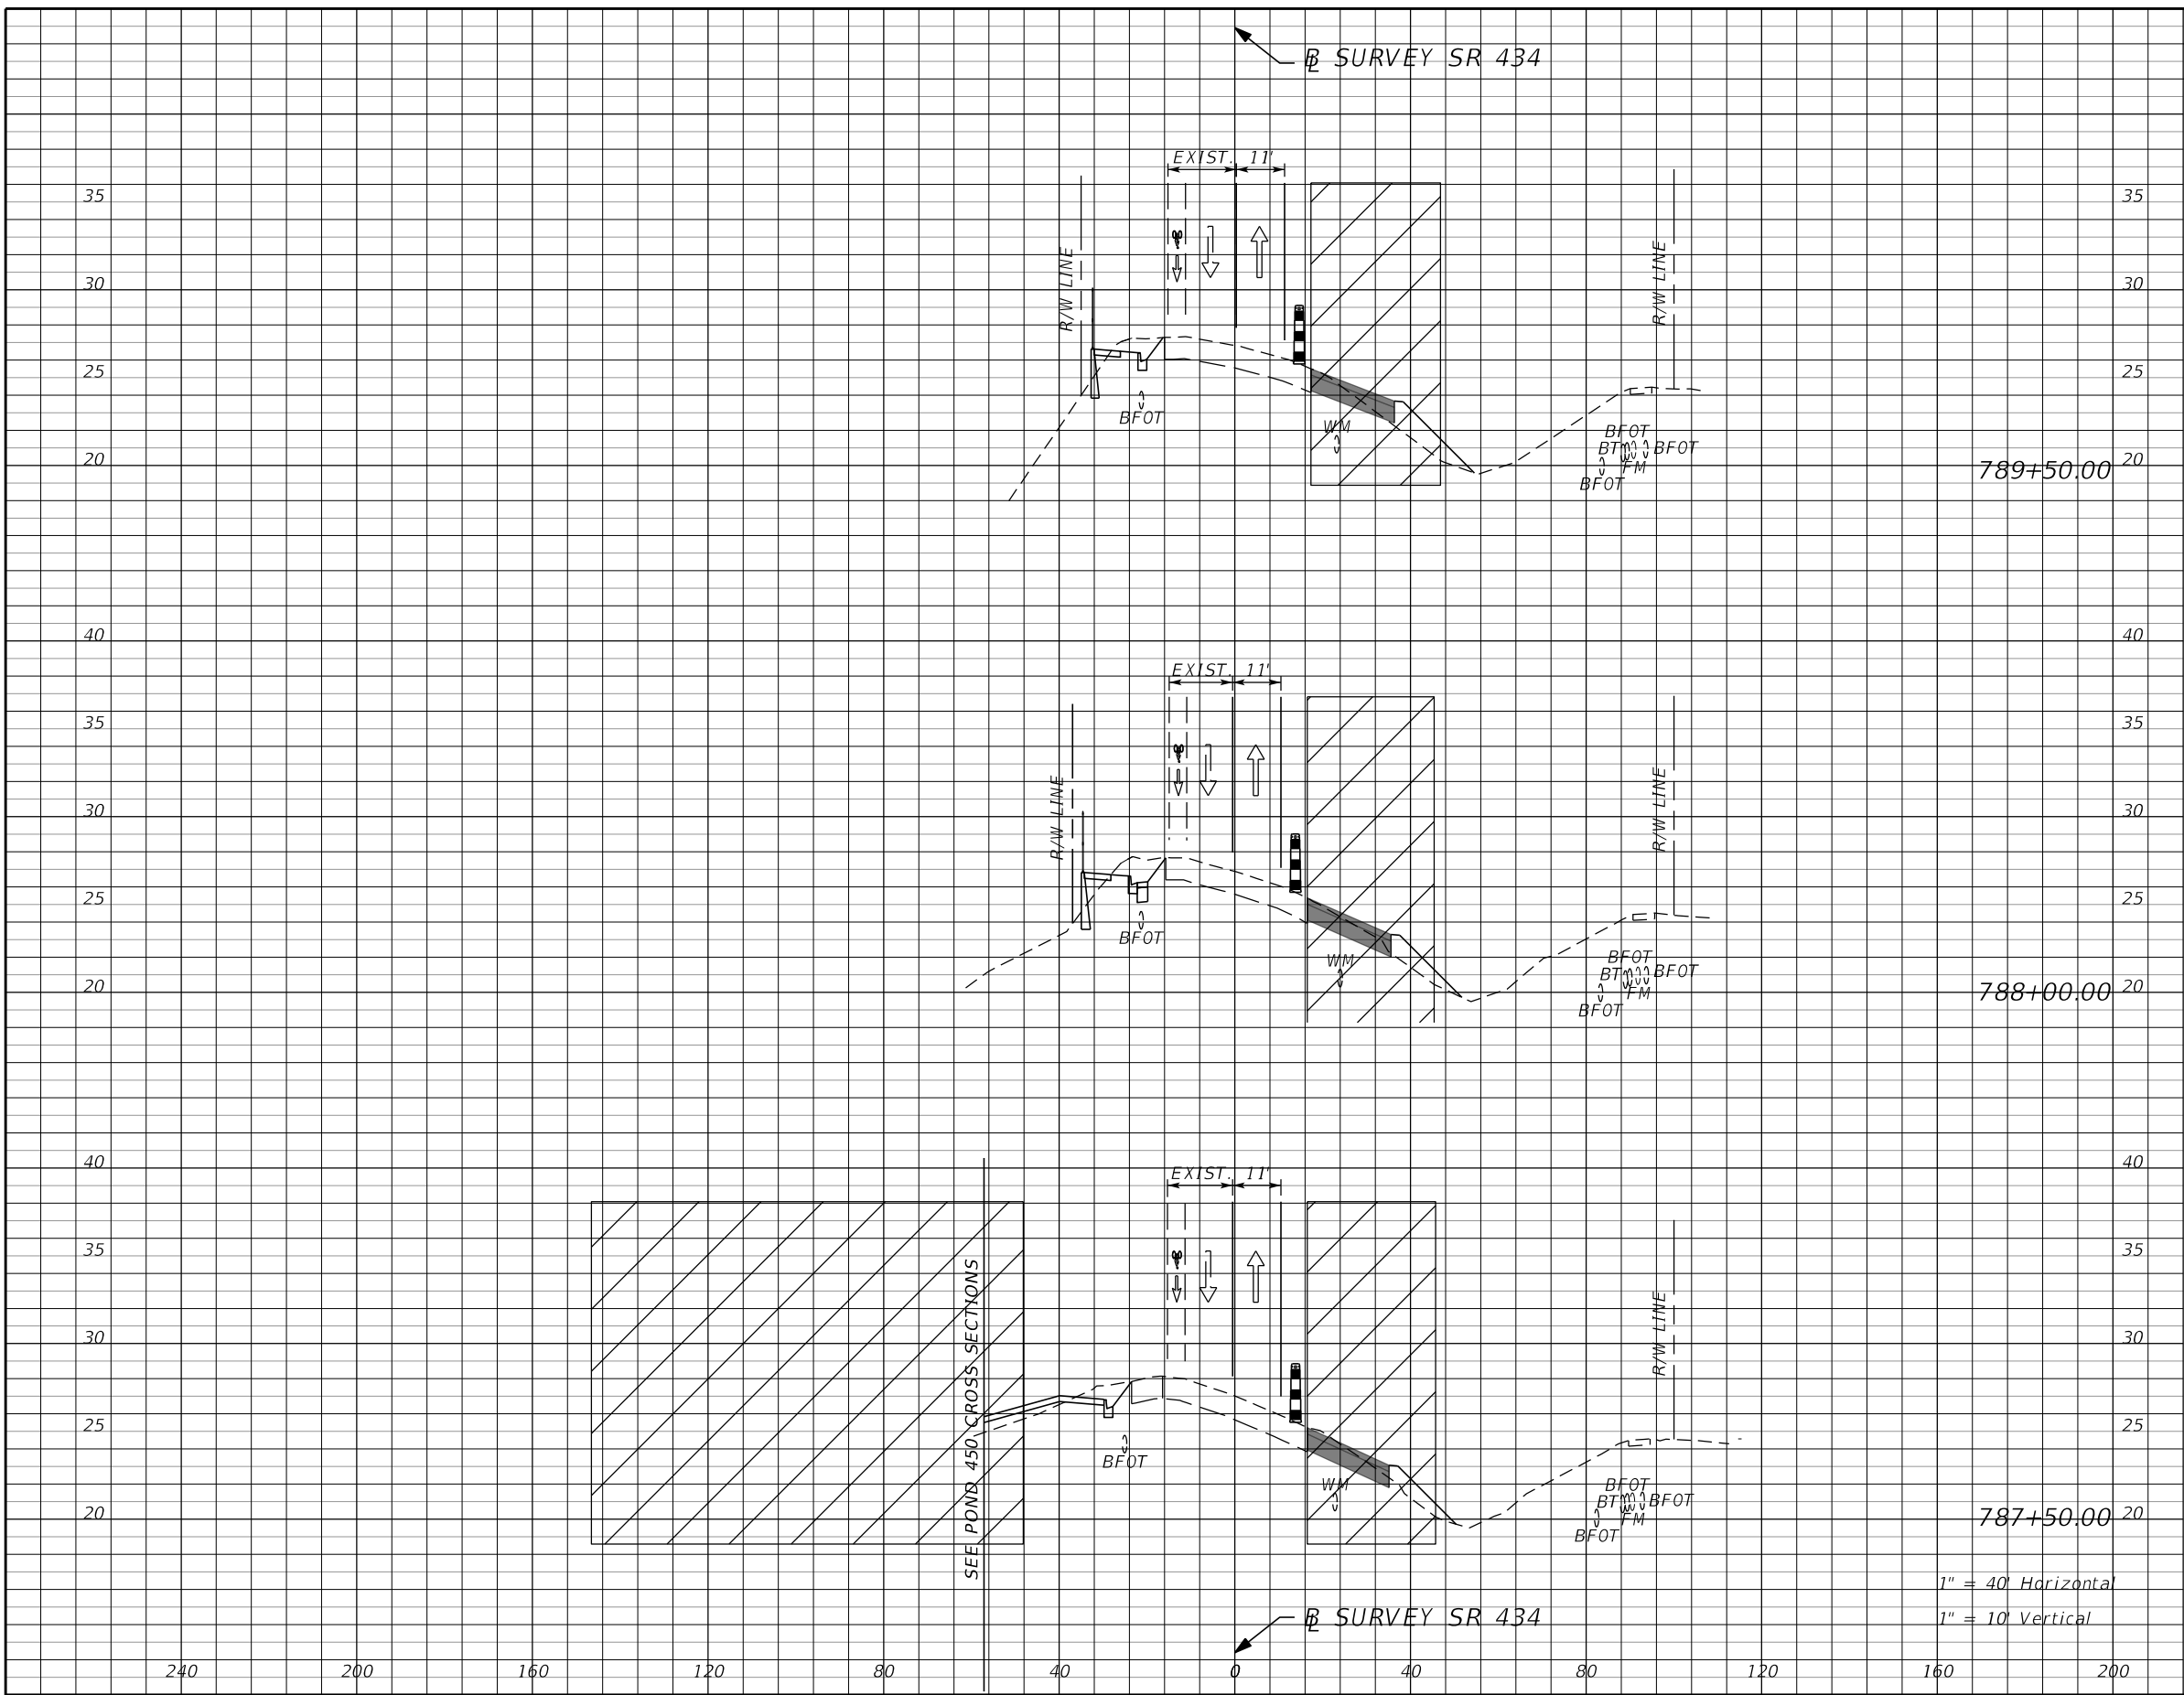

Subsoil Exc.		Regular Exc.		Embankment	
A	V	A	V	A	V


REVISIONS	
DATE	DESCRIPTION

AECOM TECHNICAL SERVICES, Inc.
 150 North Orange Avenue
 Suite 200
 Orlando, FL. 32801
 Goran Duvnjak, P.E. No. 84141

STATE OF FLORIDA DEPARTMENT OF TRANSPORTATION			
ROAD NO.	COUNTY	CIP #	FINANCIAL PROJECT ID
SR 434	SEMINOLE	01785145	446491-1-38-01

**SR434 TTCP CROSS SECTION
PRECONSTRUCTION**

SHEET NO.
318

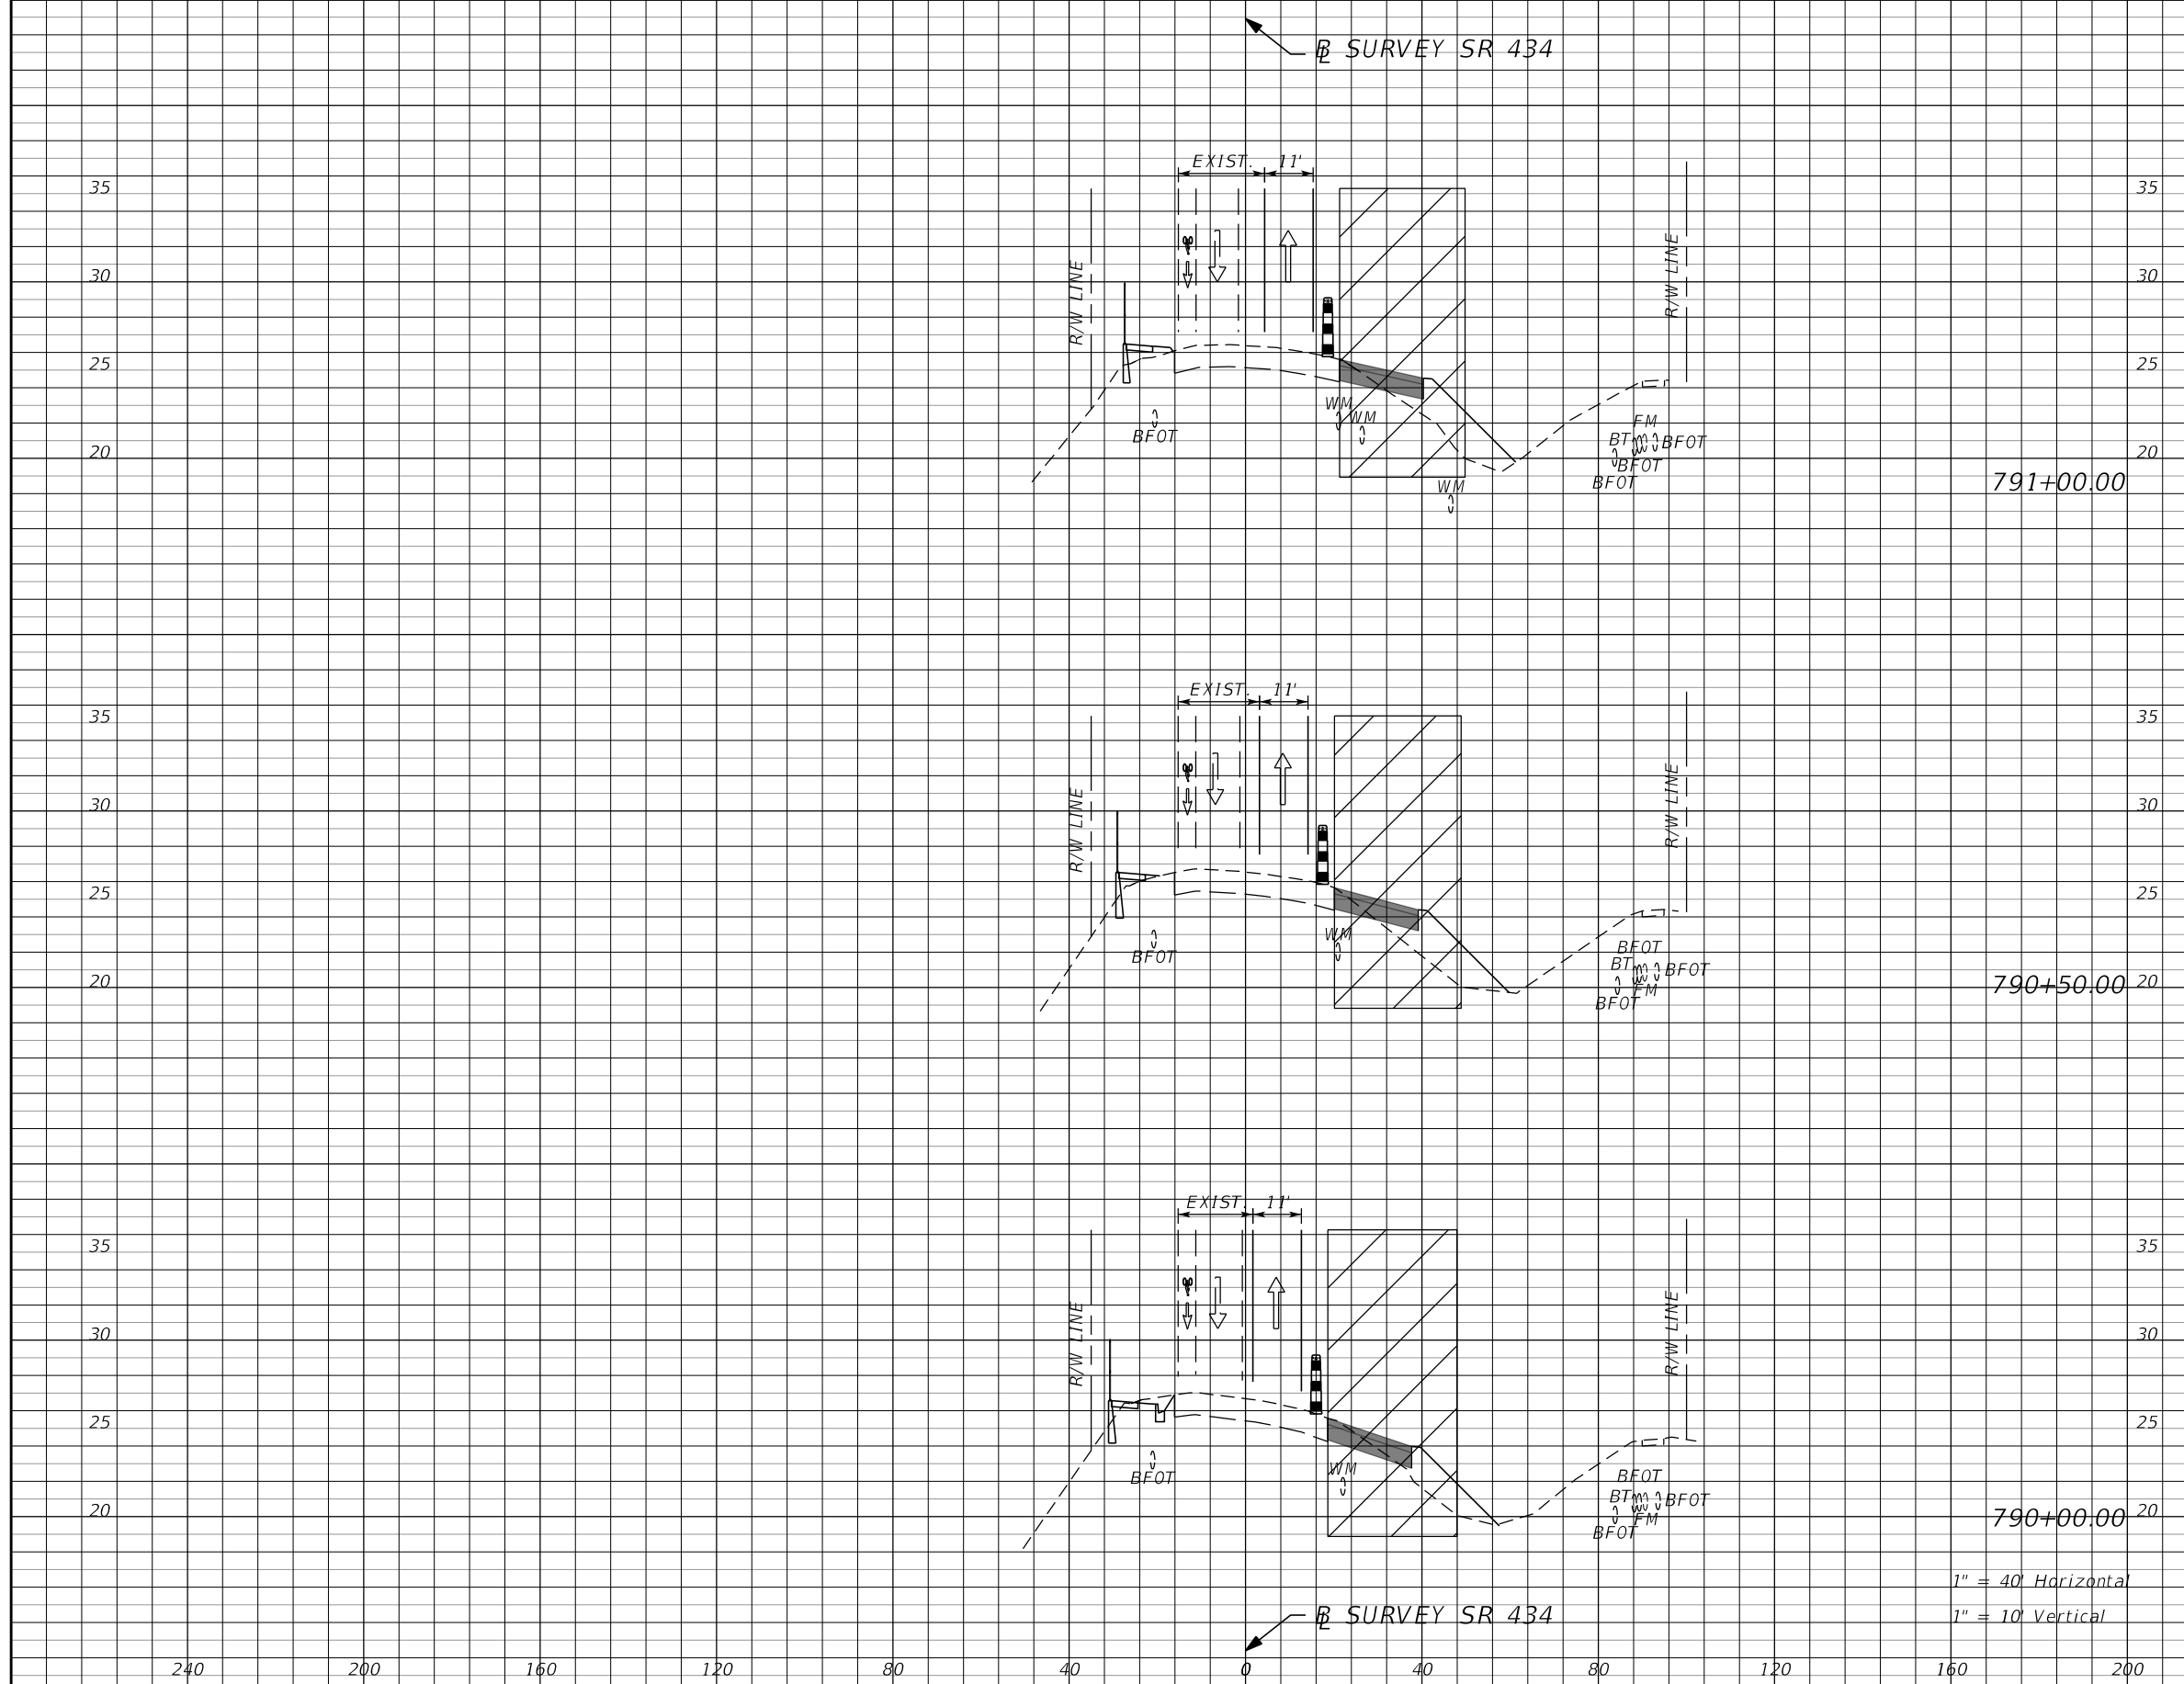

Subsoil Exc.		Regular Exc.		Embankment	
A	V	A	V	A	V

REVISIONS			
DATE	DESCRIPTION	DATE	DESCRIPTION
			PRELIMINARY

AECOM TECHNICAL SERVICES, Inc.
 150 North Orange Avenue
 Suite 200
 Orlando, FL. 32801
 Goran Duvnjak, P.E. No. 84141


STATE OF FLORIDA DEPARTMENT OF TRANSPORTATION			
ROAD NO.	COUNTY	CIP #	FINANCIAL PROJECT ID
SR 434	SEMINOLE	01785145	446491-1-38-01

**SR434 TTCP CROSS SECTION
PRECONSTRUCTION**

SHEET NO.
319

Subsoil Exc.		Regular Exc.		Embankment	
A	V	A	V	A	V

← SURVEY SR 434

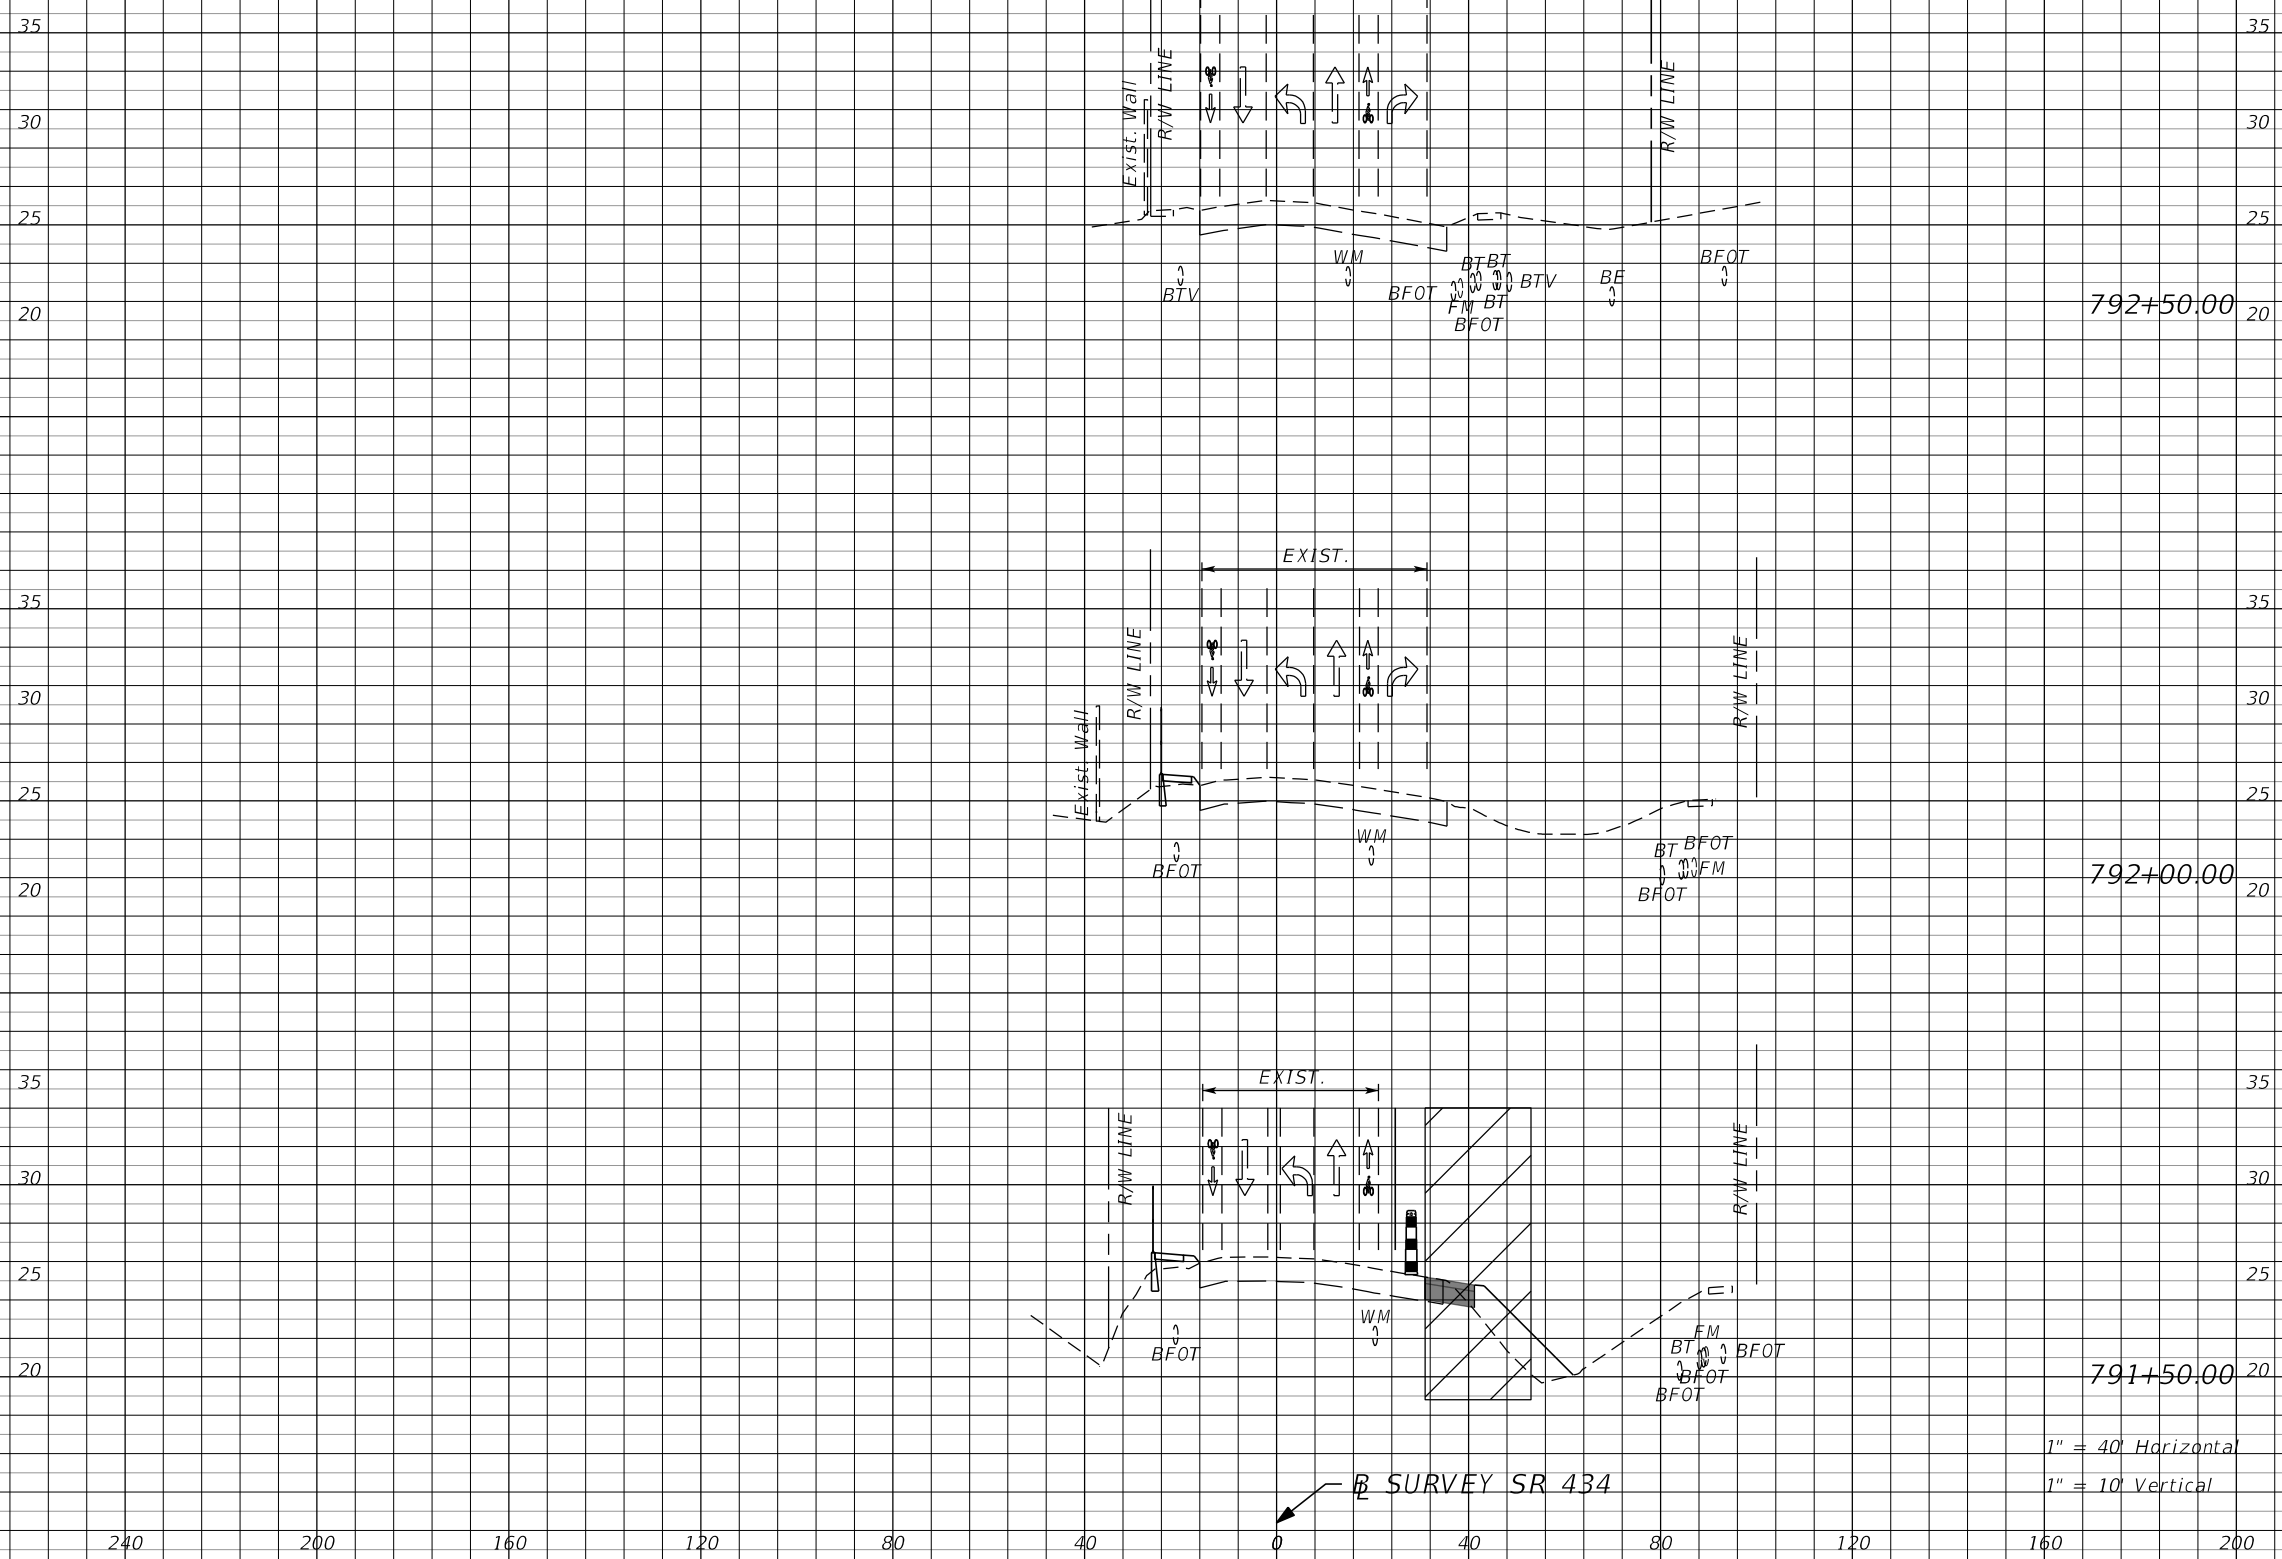

← SURVEY SR 434


REVISIONS			
DATE	DESCRIPTION	DATE	DESCRIPTION
			PRELIMINARY

AECOM TECHNICAL SERVICES, Inc.
 150 North Orange Avenue
 Suite 200
 Orlando, FL. 32801
 Goran Duvnjak, P.E. No. 84141

STATE OF FLORIDA DEPARTMENT OF TRANSPORTATION			
ROAD NO.	COUNTY	CIP #	FINANCIAL PROJECT ID
SR 434	SEMINOLE	01785145	446491-1-38-01

**SR434 TTCP CROSS SECTION
PRECONSTRUCTION**

SHEET NO.
320

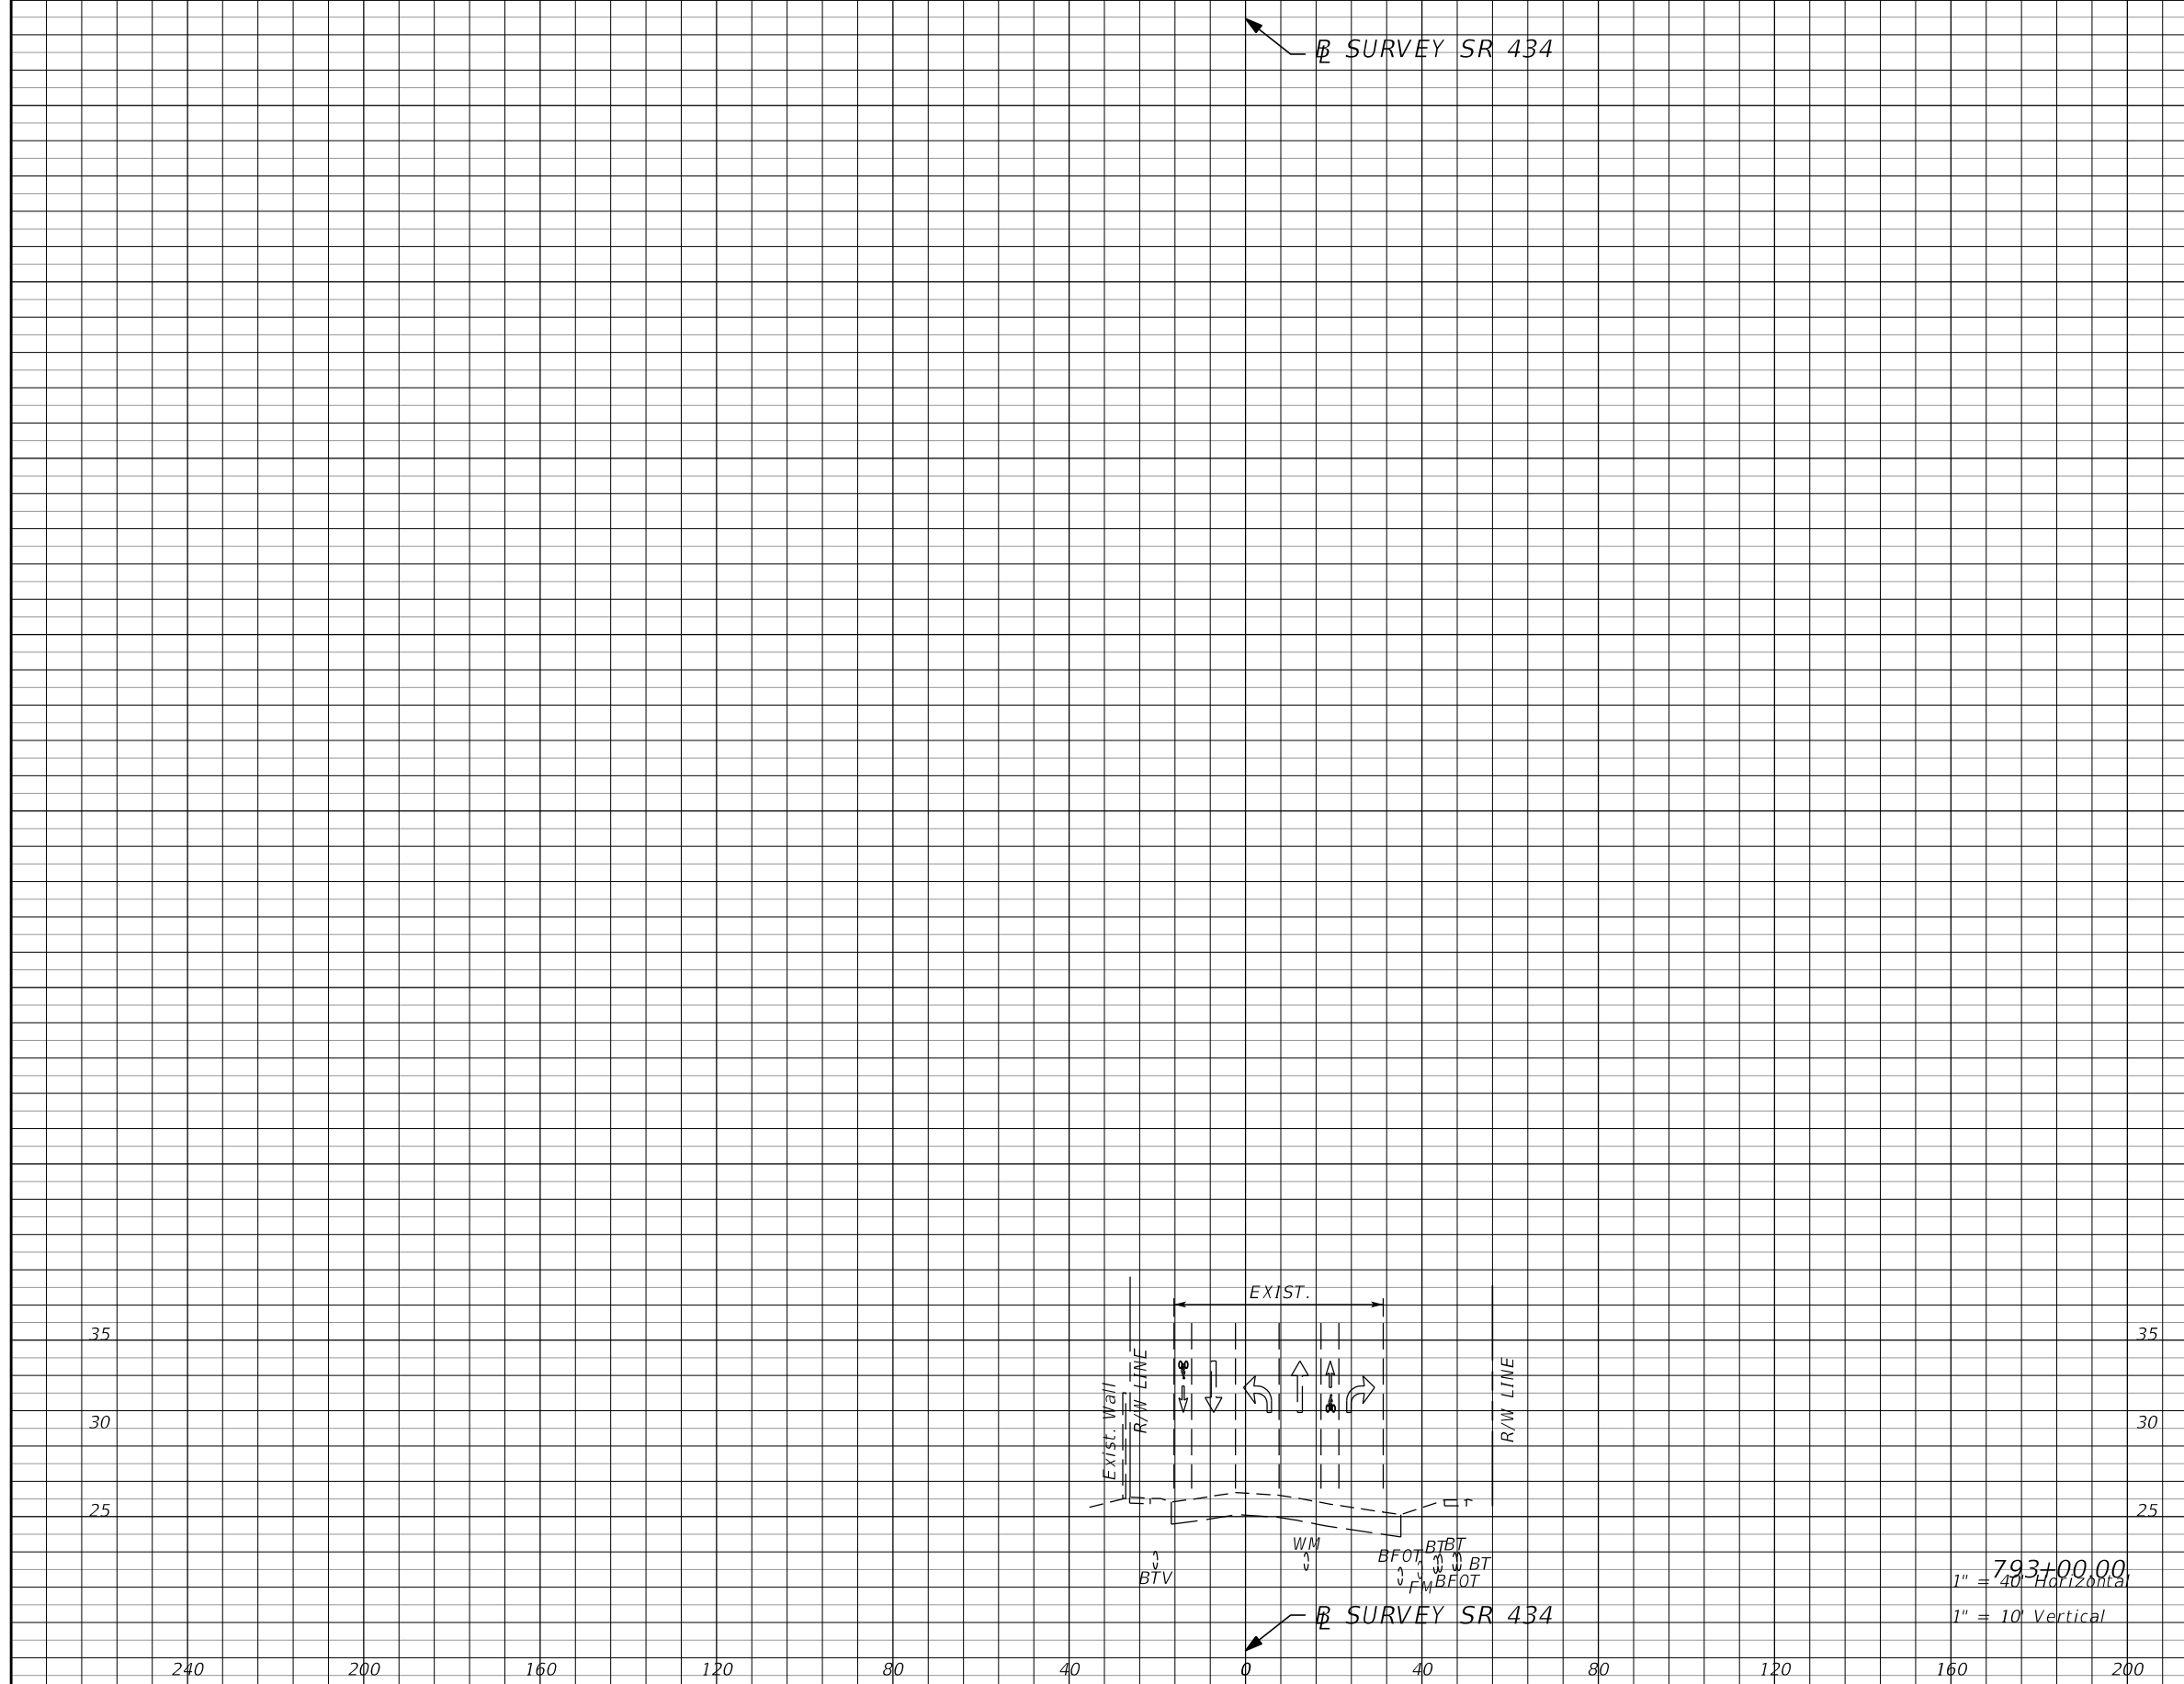

Subsoil Exc.		Regular Exc.		Embankment	
A	V	A	V	A	V



REVISIONS			
DATE	DESCRIPTION	DATE	DESCRIPTION
			PRELIMINARY

AECOM TECHNICAL SERVICES, Inc.
 150 North Orange Avenue
 Suite 200
 Orlando, FL. 32801
 Goran Duvnjak, P.E. No. 84141

STATE OF FLORIDA DEPARTMENT OF TRANSPORTATION			
ROAD NO.	COUNTY	CIP #	FINANCIAL PROJECT ID
SR 434	SEMINOLE	01785145	446491-1-38-01

**SR434 TTCP CROSS SECTION
 PRECONSTRUCTION**




 
 
 
SHEET NO.
321

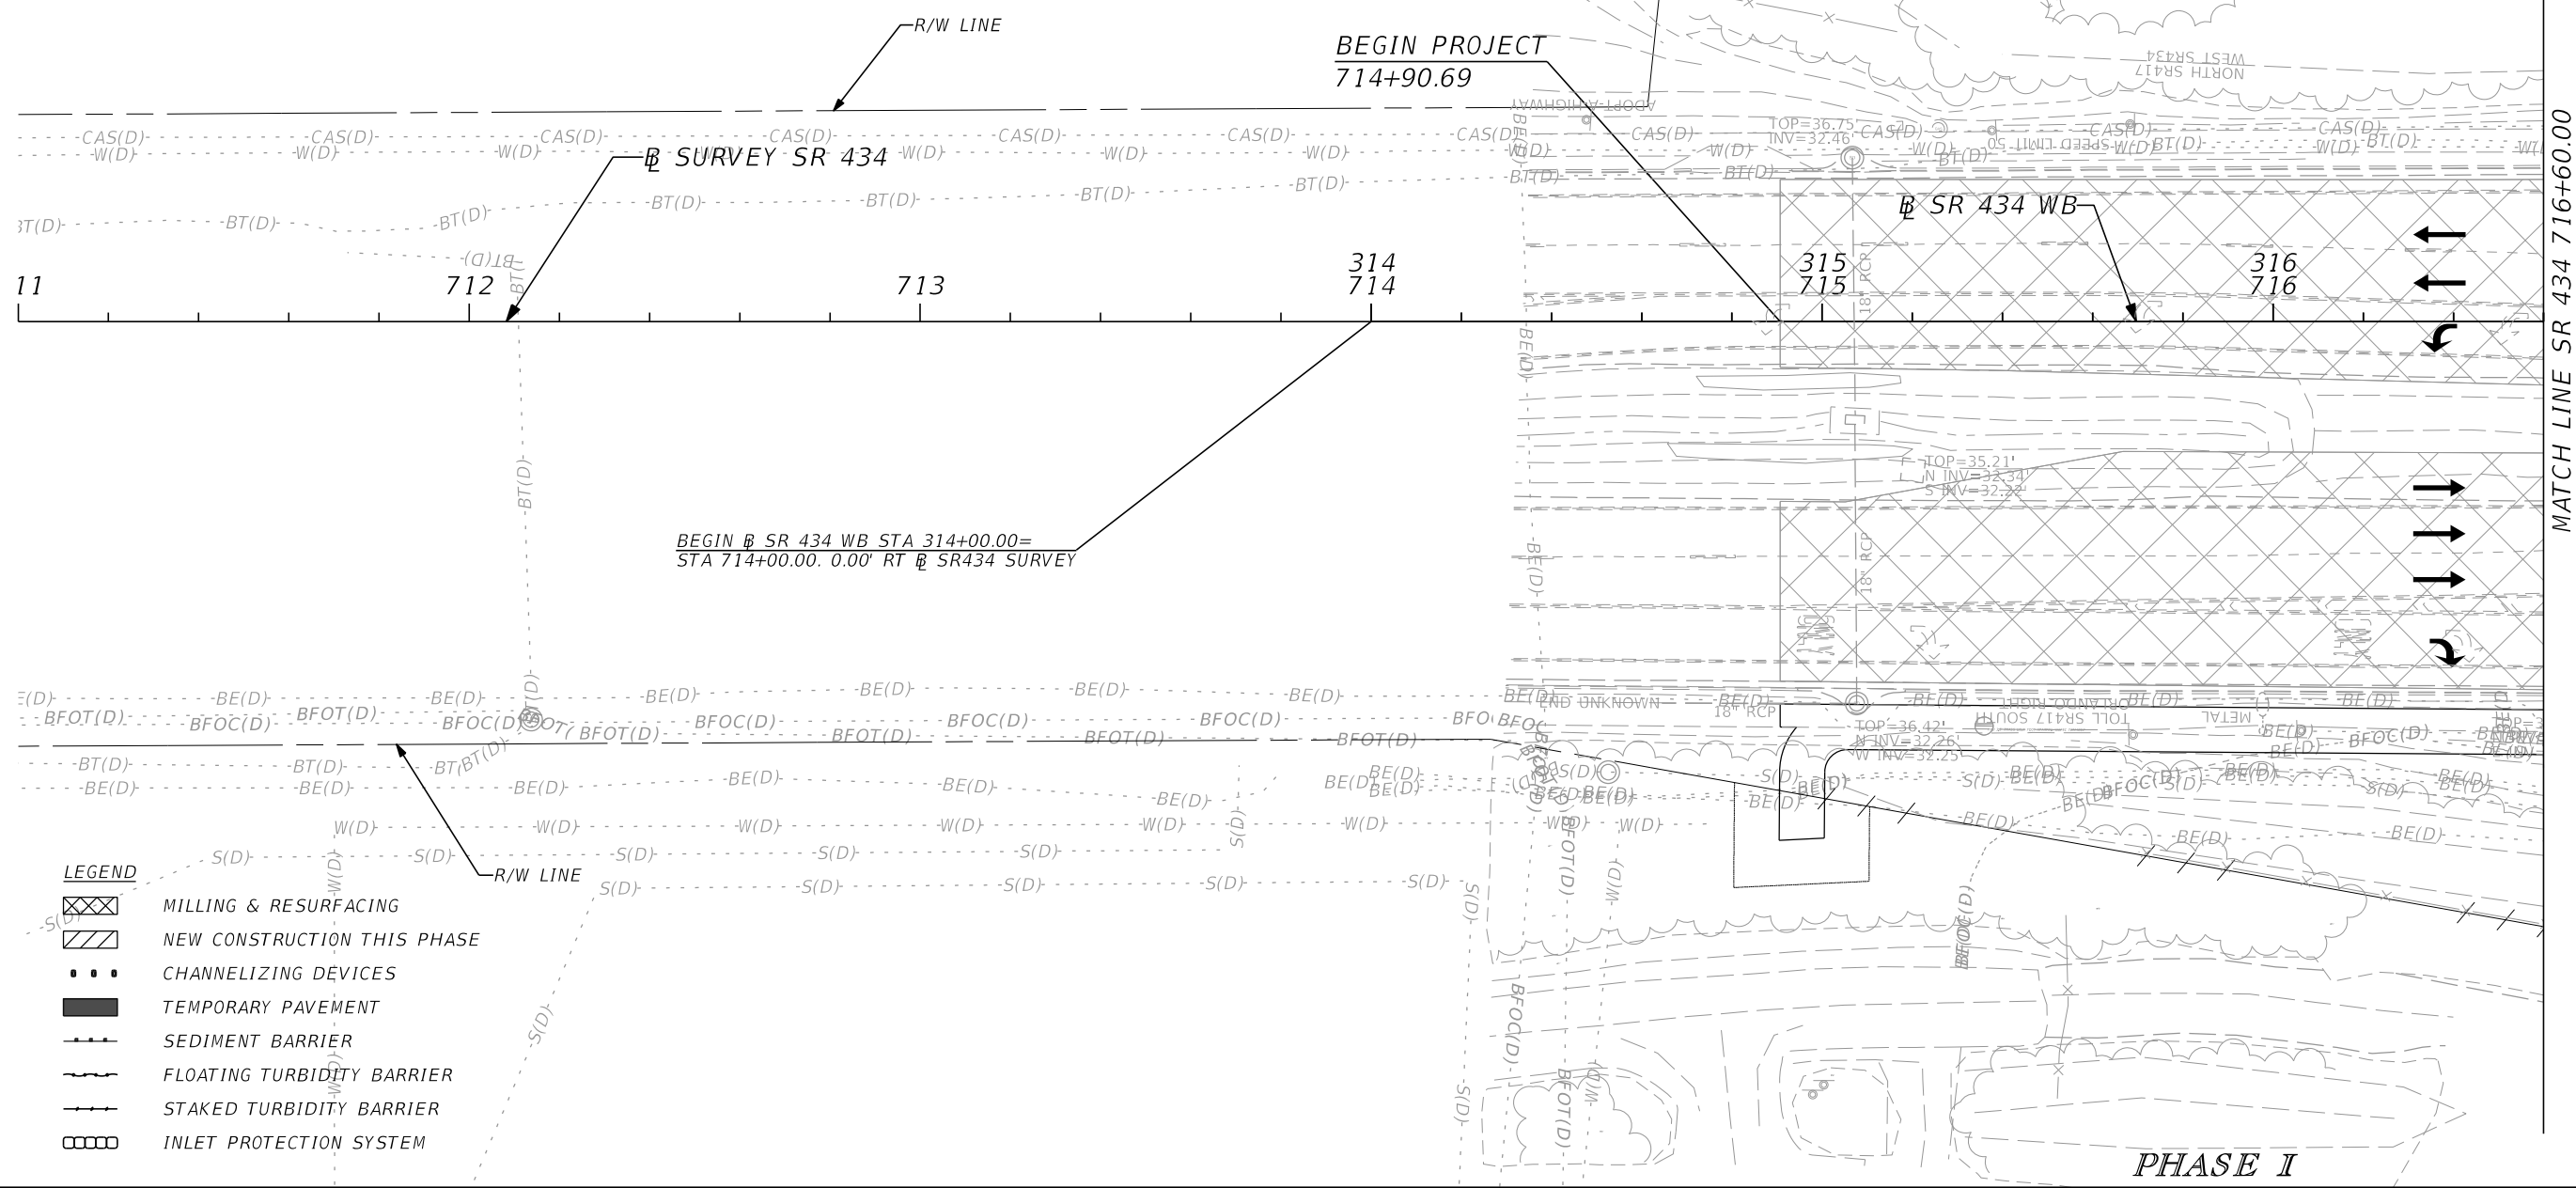
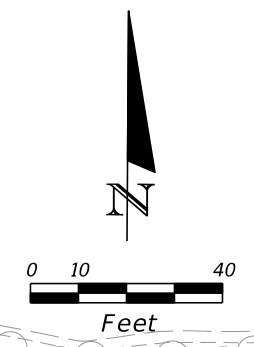


- LEGEND**
- MILLING & RESURFACING
 - NEW CONSTRUCTION THIS PHASE
 - CHANNELIZING DEVICES
 - TEMPORARY PAVEMENT
 - SEDIMENT BARRIER
 - FLOATING TURBIDITY BARRIER
 - STAKED TURBIDITY BARRIER
 - INLET PROTECTION SYSTEM

REVISIONS				AECOM TECHNICAL SERVICES, Inc. 150 North Orange Avenue Suite 200 Orlando, FL. 32801 Goran Duvnjak, P.E. No. 84141	STATE OF FLORIDA DEPARTMENT OF TRANSPORTATION				SR 434 - TTCP PLAN (1) STA 711+00 TO STA 716+60	SHEET NO.
DATE	DESCRIPTION	DATE	DESCRIPTION		ROAD NO.	COUNTY	CIP #	FINANCIAL PROJECT ID		322
	PRELIMINARY				SR 434	SEMINOLE	01785145	446491-1-38-01		

LEGEND

  
-  MILLING & RESURFACING
-  NEW CONSTRUCTION THIS PHASE
-  CHANNELIZING DEVICES
-  TEMPORARY PAVEMENT
-  SEDIMENT BARRIER
-  FLOATING TURBIDITY BARRIER
-  STAKED TURBIDITY BARRIER
-  INLET PROTECTION SYSTEM

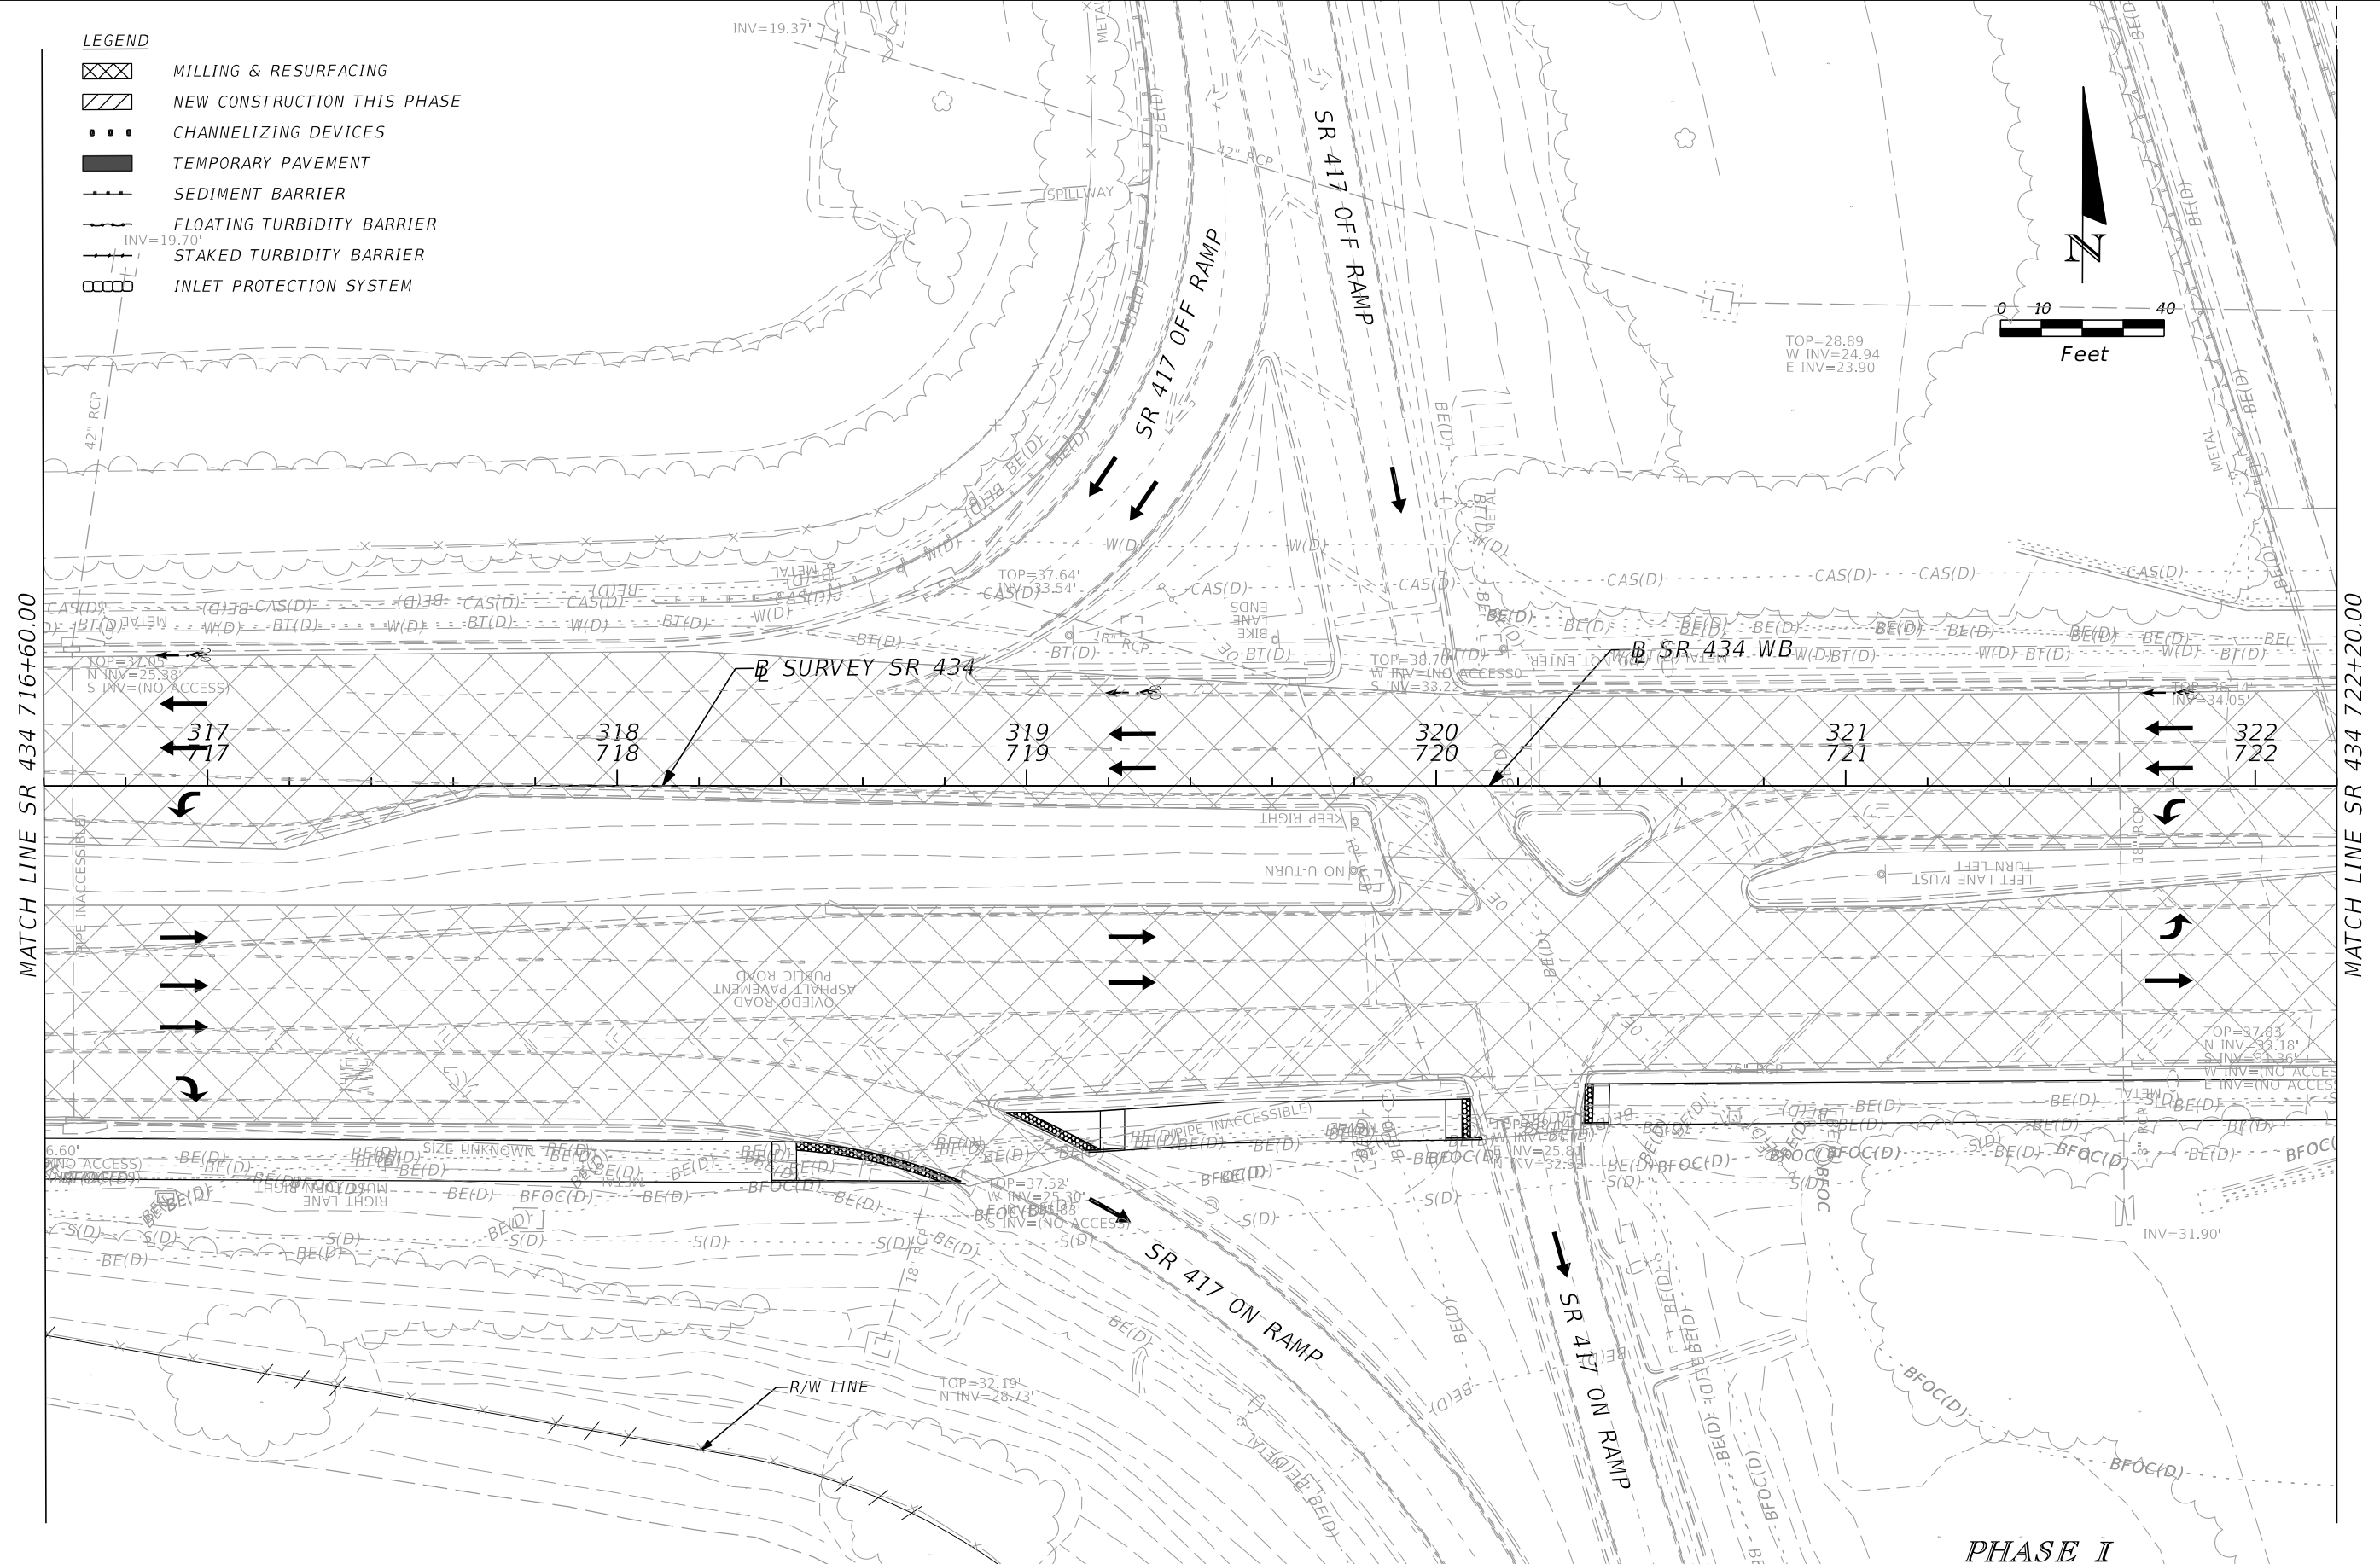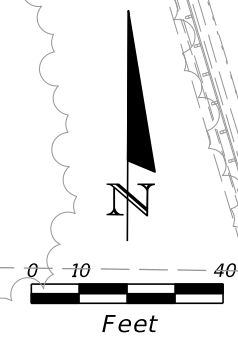
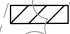



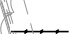






MATCH LINE SR 434 716+60.00

MATCH LINE SR 434 722+20.00

PHASE I

REVISIONS		AECOM TECHNICAL SERVICES, Inc.		STATE OF FLORIDA			SHEET NO.
DATE	DESCRIPTION	DATE	DESCRIPTION	ROAD NO.	COUNTY	CIP #	
			PRELIMINARY	DEPARTMENT OF TRANSPORTATION  FINANCIAL PROJECT ID			SR 434 - TTCP PLAN (2) STA 716+60 TO STA 722+20
				SR 434	SEMINOLE	01785145	

-  MILLING & RESURFACING
-  NEW CONSTRUCTION THIS PHASE
-  CHANNELIZING DEVICES
-  TEMPORARY PAVEMENT
-  SEDIMENT BARRIER
-  FLOATING TURBIDITY BARRIER
-  STAKED TURBIDITY BARRIER
-  INLET PROTECTION SYSTEM

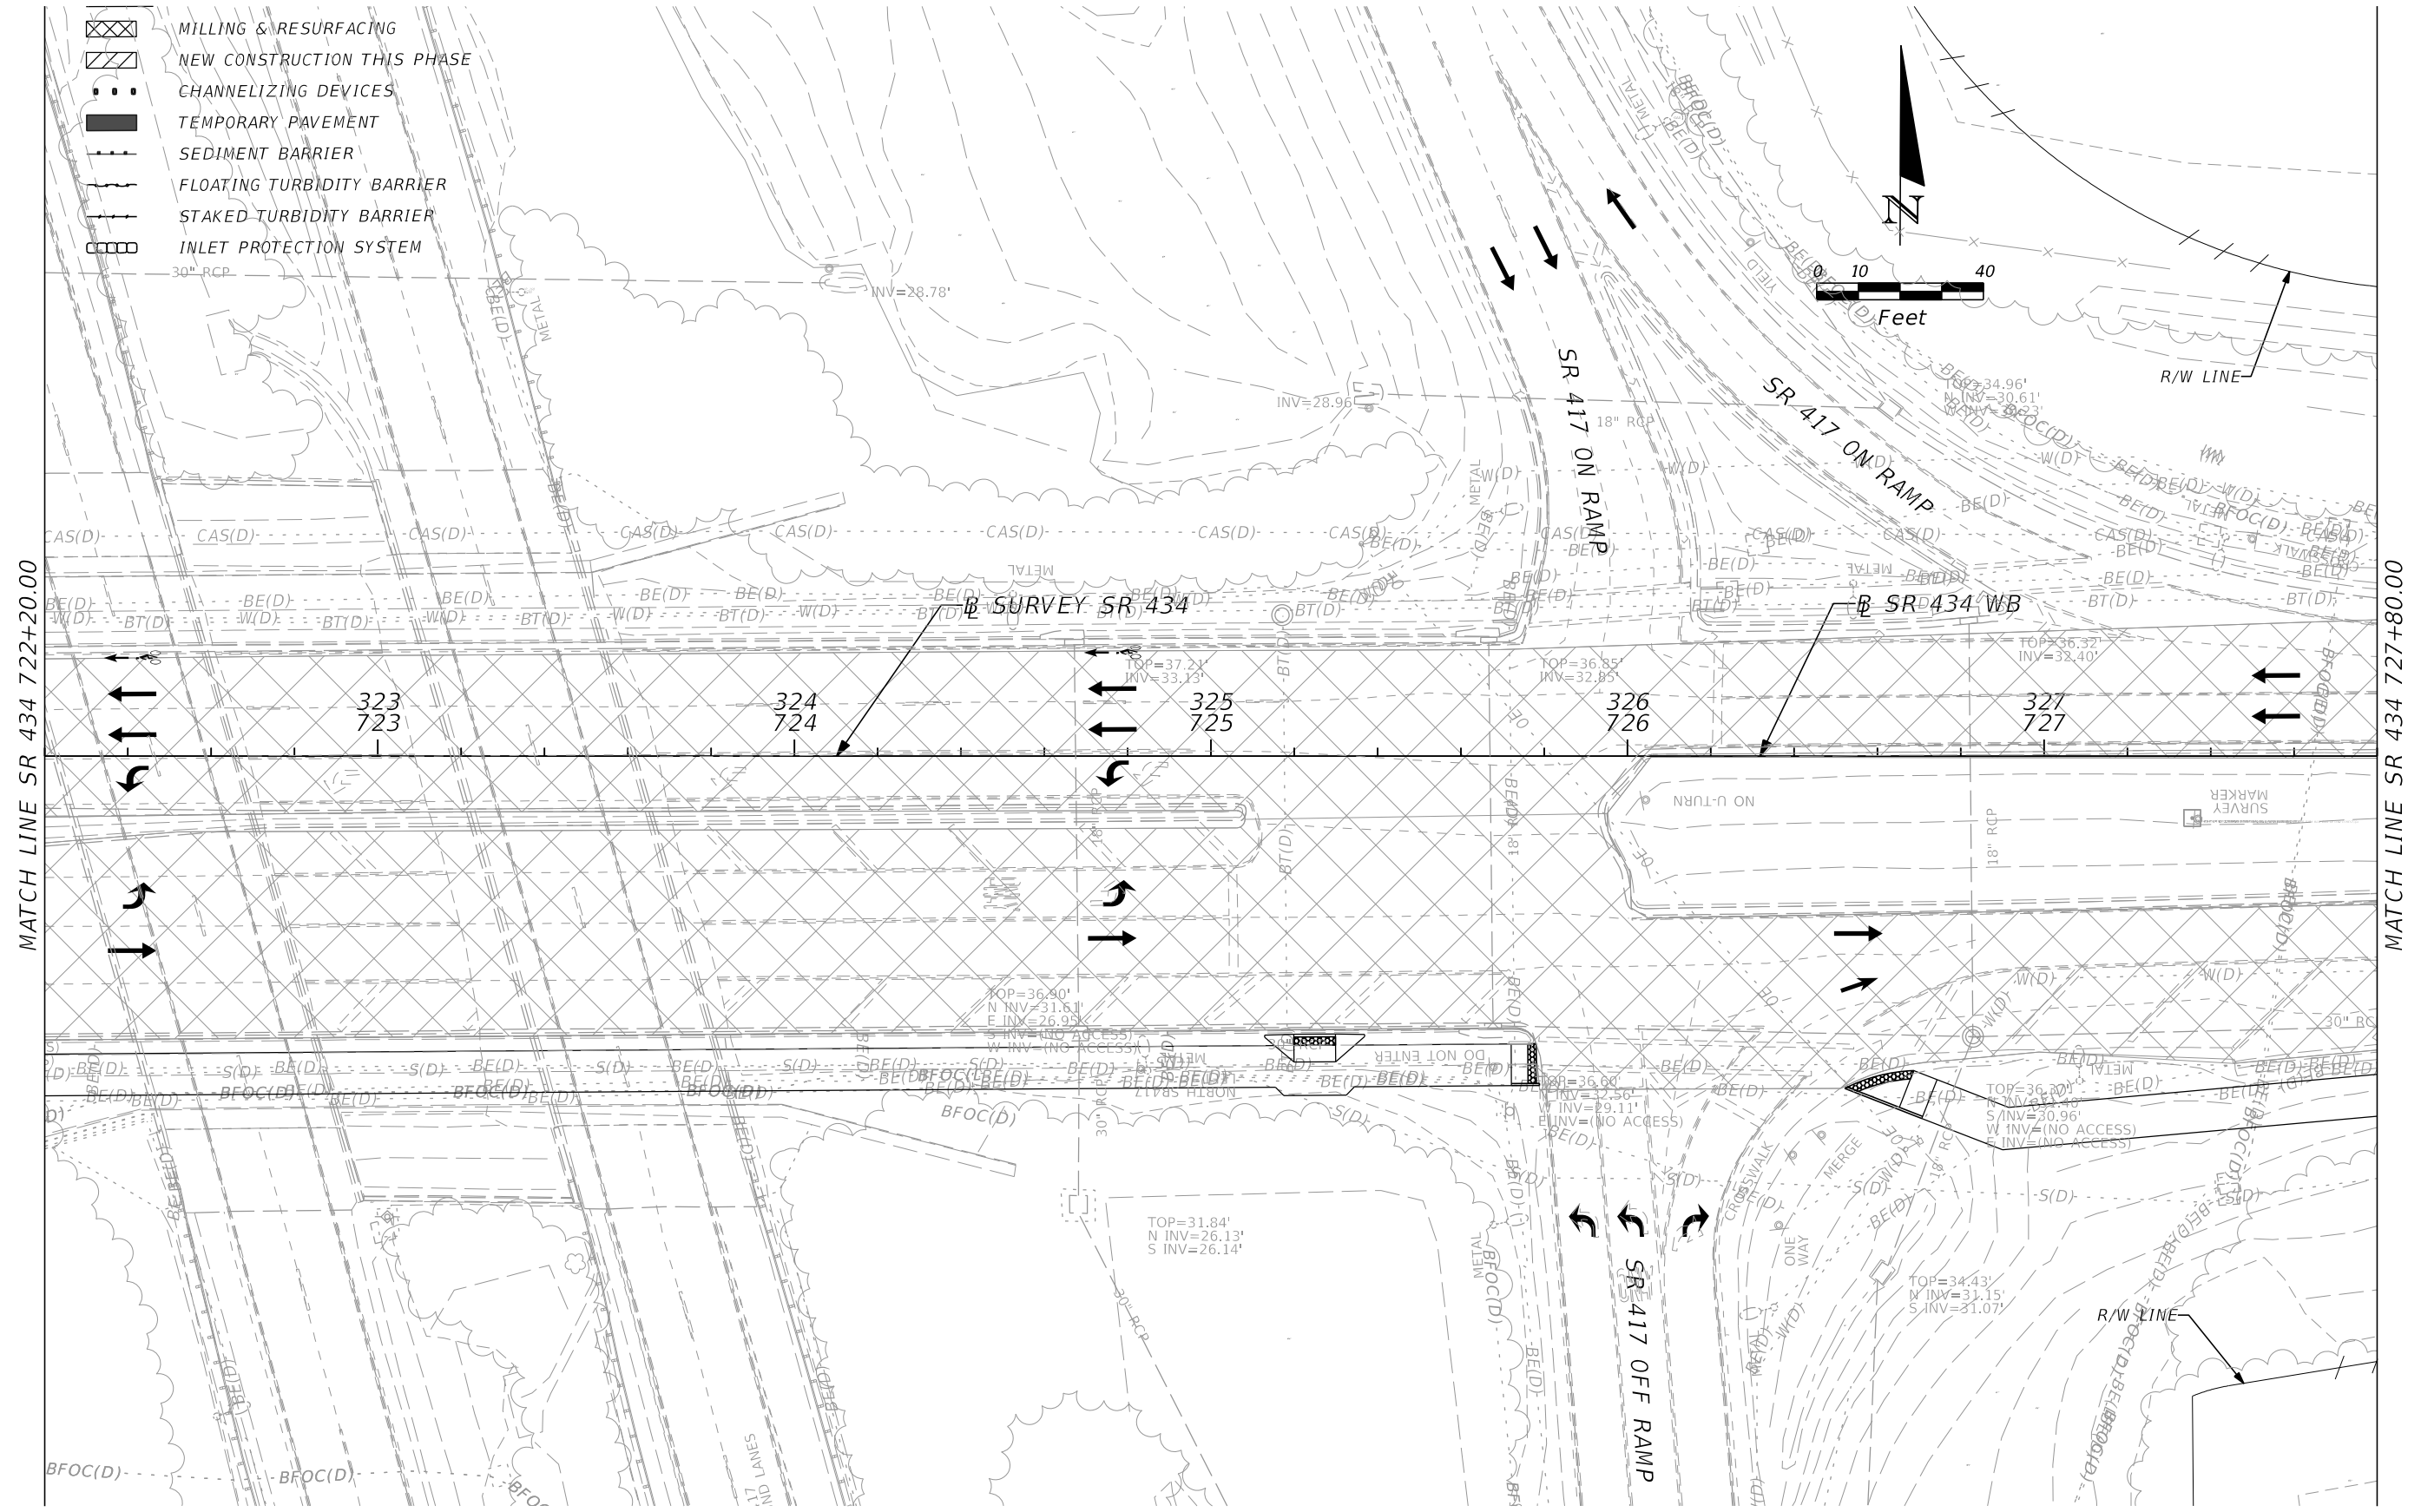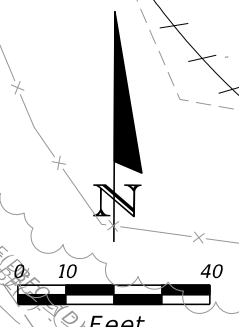

MATCH LINE SR 434 722+20.00



MATCH LINE SR 434 727+80.00

PHASE I

REVISIONS		DESCRIPTION		AECOM TECHNICAL SERVICES, Inc. 150 North Orange Avenue Suite 200 Orlando, FL. 32801 Goran Duvnjak, P.E. No. 84141	STATE OF FLORIDA DEPARTMENT OF TRANSPORTATION				SR 434 - TTCP PLAN (3) STA 722+20 TO STA 727+80	SHEET NO. 324
DATE	DESCRIPTION	DATE	DESCRIPTION		ROAD NO.	COUNTY	CIP #	FINANCIAL PROJECT ID		
			PRELIMINARY		SR 434	SEMINOLE	01785145	446491-1-38-01		

LEGEND


-  MILLING & RESURFACING
-  NEW CONSTRUCTION THIS PHASE
-  CHANNELIZING DEVICES
-  TEMPORARY PAVEMENT
-  SEDIMENT BARRIER
-  FLOATING TURBIDITY BARRIER
-  STAKED TURBIDITY BARRIER
-  INLET PROTECTION SYSTEM

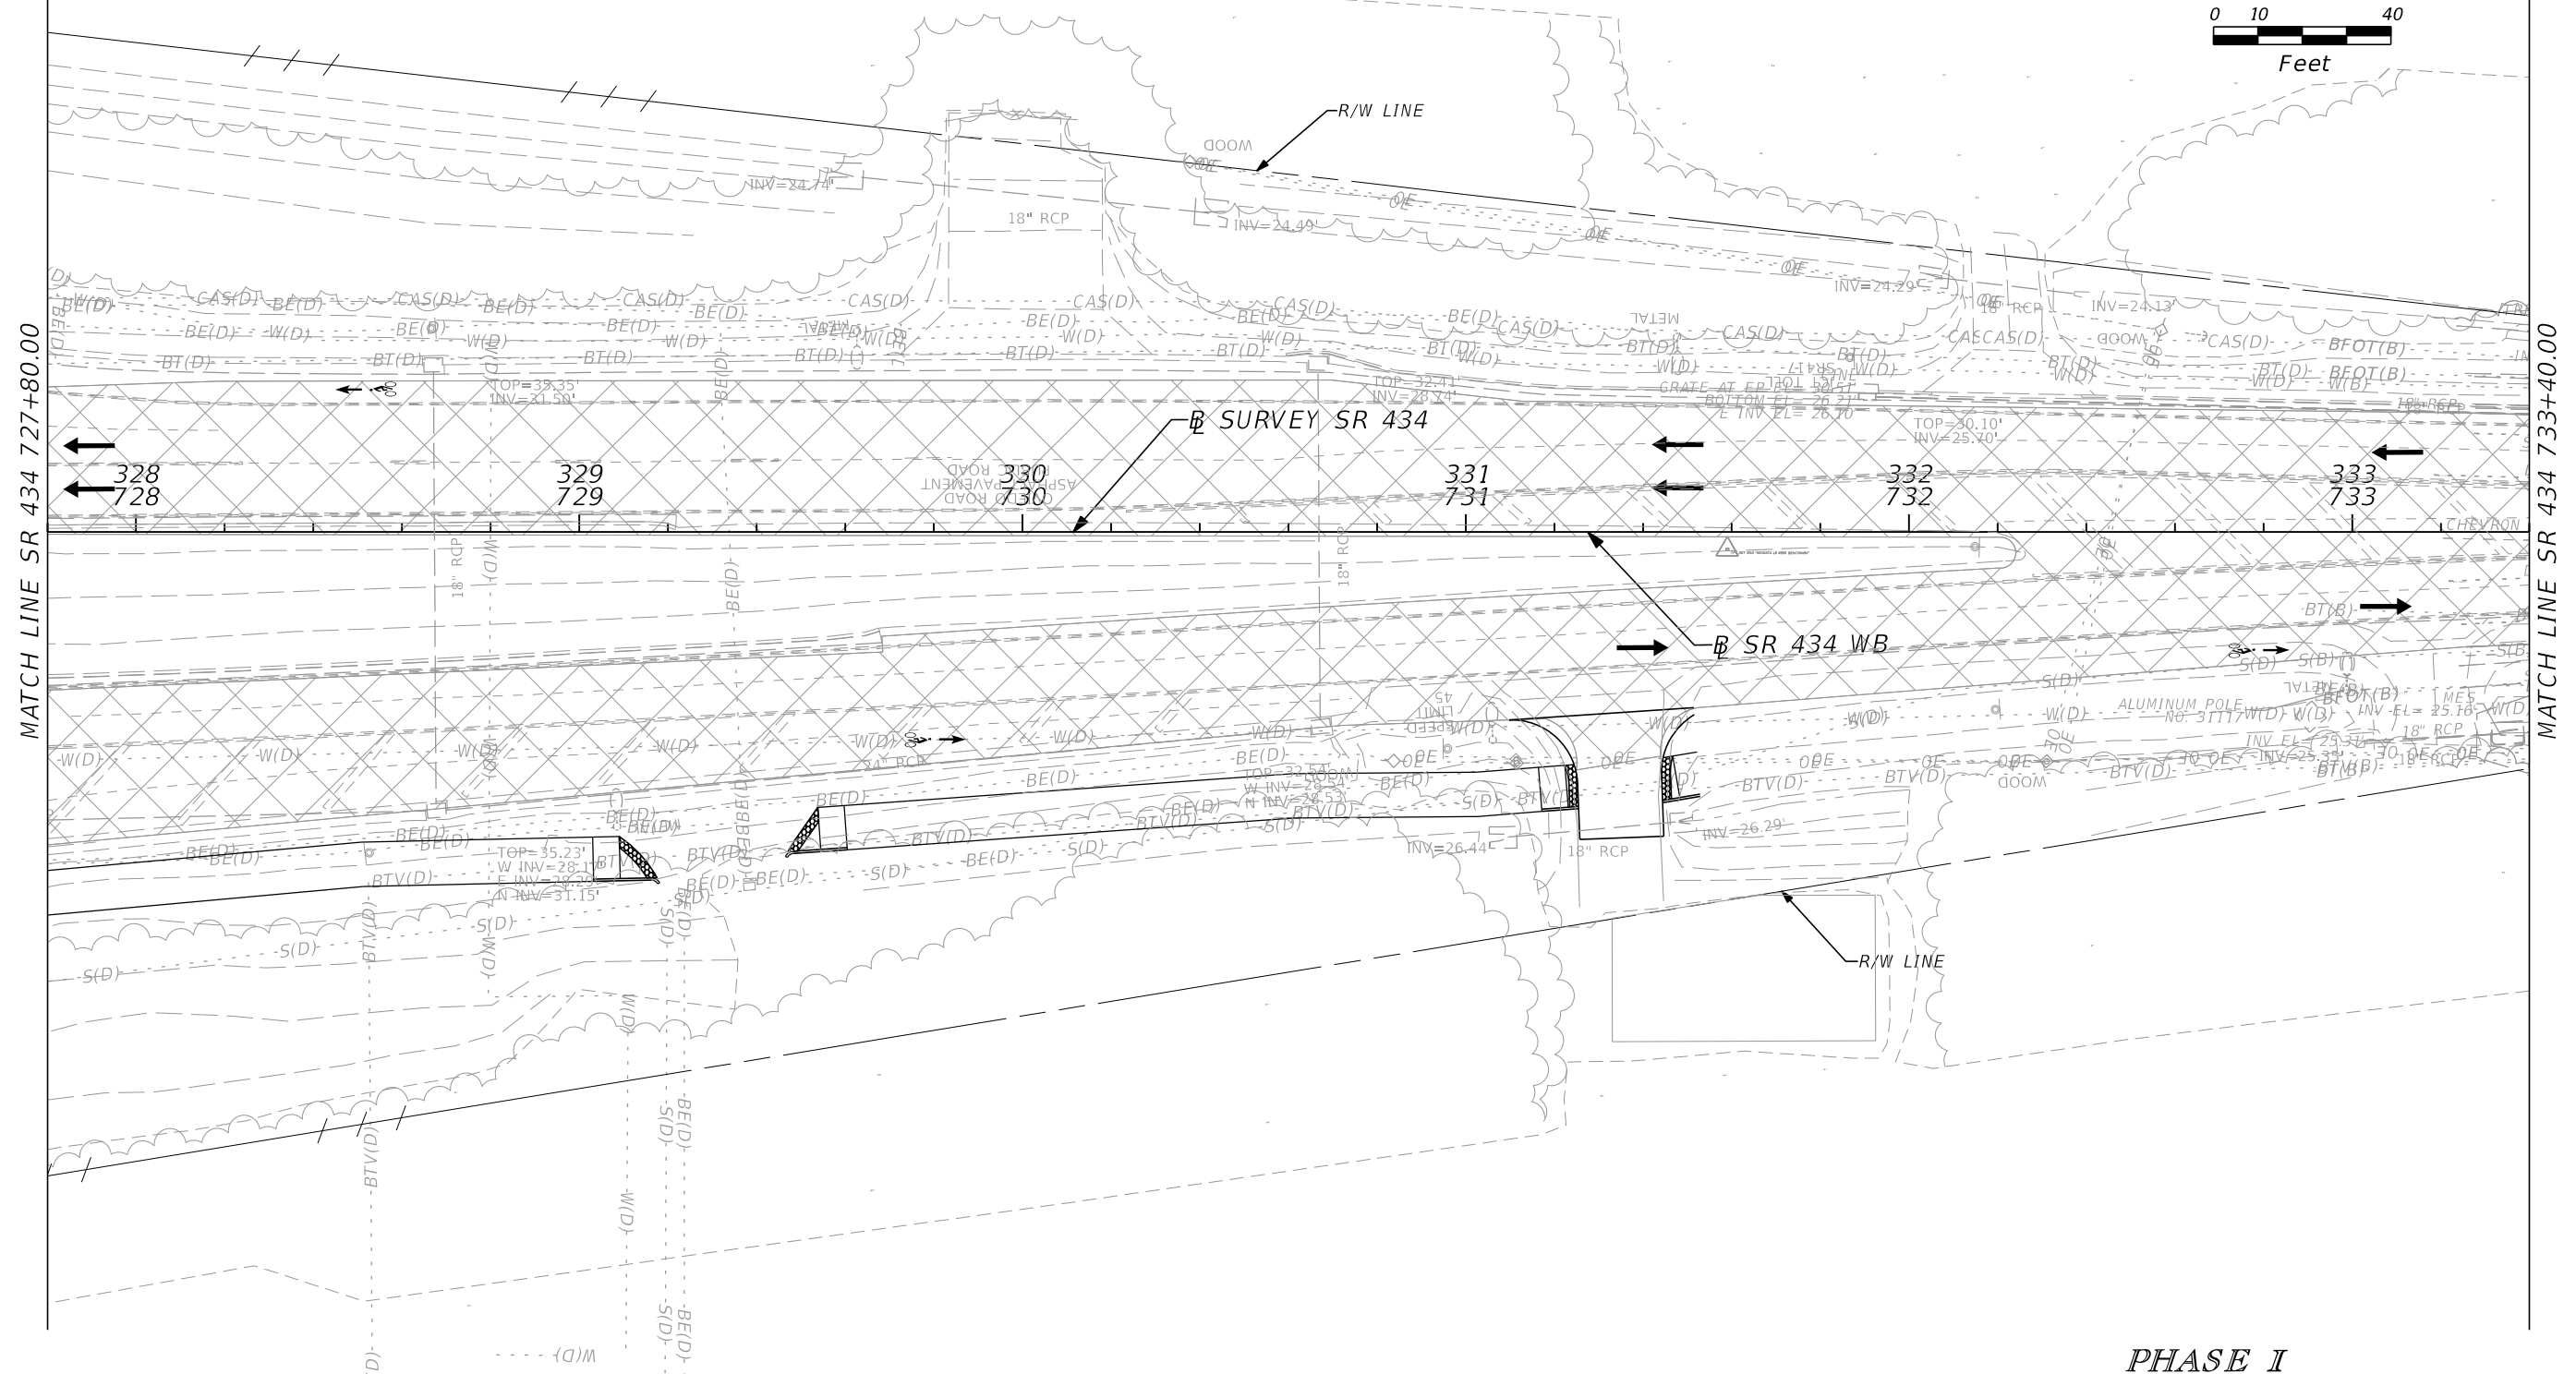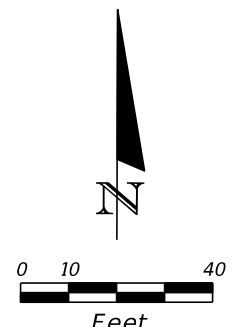

MATCH LINE SR 434 727+80.00



MATCH LINE SR 434 733+40.00

PHASE I


REVISIONS		REVISIONS		AECOM TECHNICAL SERVICES, Inc. 150 North Orange Avenue Suite 200 Orlando, FL. 32801 Goran Duvnjak, P.E. No. 84141	STATE OF FLORIDA DEPARTMENT OF TRANSPORTATION 				SR 434 - TTCP PLAN (4) STA 727+80 TO STA 733+40	SHEET NO. 325
DATE	DESCRIPTION	DATE	DESCRIPTION		ROAD NO.	COUNTY	CIP #	FINANCIAL PROJECT ID		
	PRELIMINARY				SR 434	SEMINOLE	01785145	446491-1-38-01		

LEGEND


-  MILLING & RESURFACING
-  NEW CONSTRUCTION THIS PHASE
-  CHANNELIZING DEVICES
-  TEMPORARY PAVEMENT
-  SEDIMENT BARRIER
-  FLOATING TURBIDITY BARRIER
-  STAKED TURBIDITY BARRIER
-  INLET PROTECTION SYSTEM

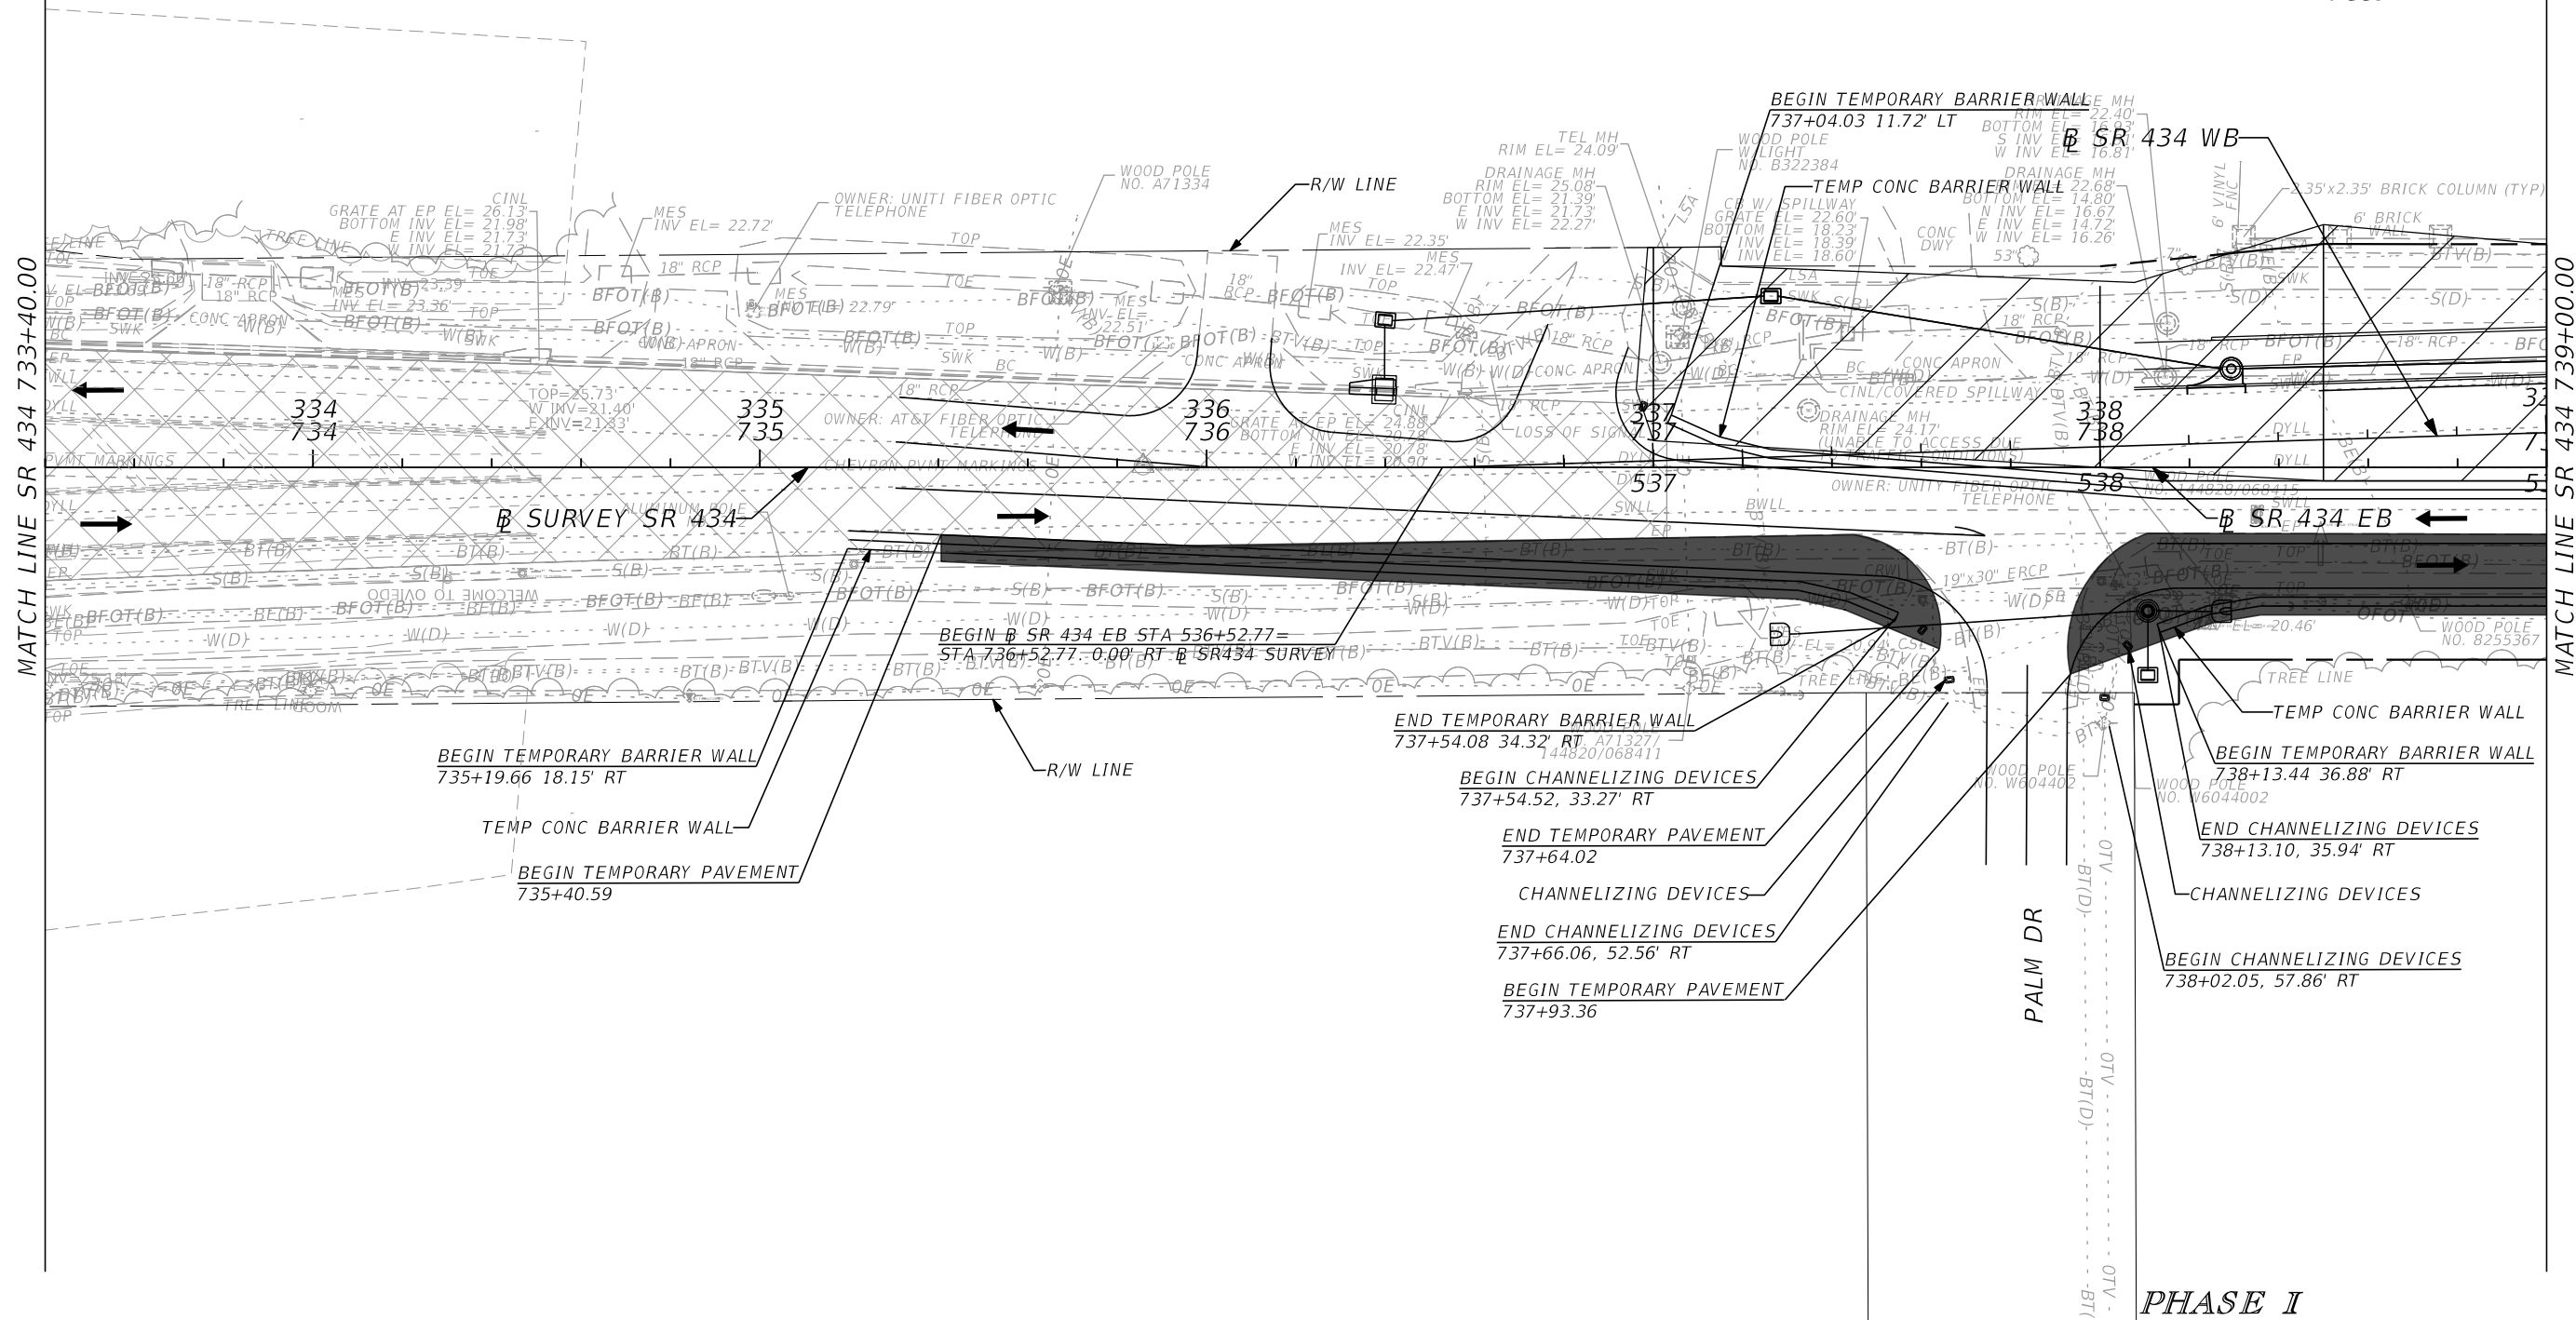
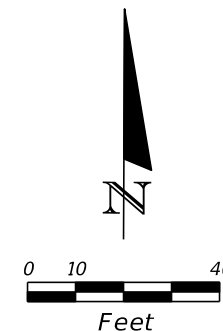


PHASE I

REVISIONS				AECOM TECHNICAL SERVICES, Inc. 150 North Orange Avenue Suite 200 Orlando, FL. 32801 Goran Duvnjak, P.E. No. 84141	STATE OF FLORIDA DEPARTMENT OF TRANSPORTATION  SEMINOLE COUNTY Florida's New South				SR 434 - TTCP PLAN (5) STA 733+40 TO STA 739+00	SHEET NO.
DATE	DESCRIPTION	DATE	DESCRIPTION		ROAD NO.	COUNTY	CIP #	FINANCIAL PROJECT ID		326
PRELIMINARY					SR 434	SEMINOLE	01785145	446491-1-38-01		

LEGEND

 
 


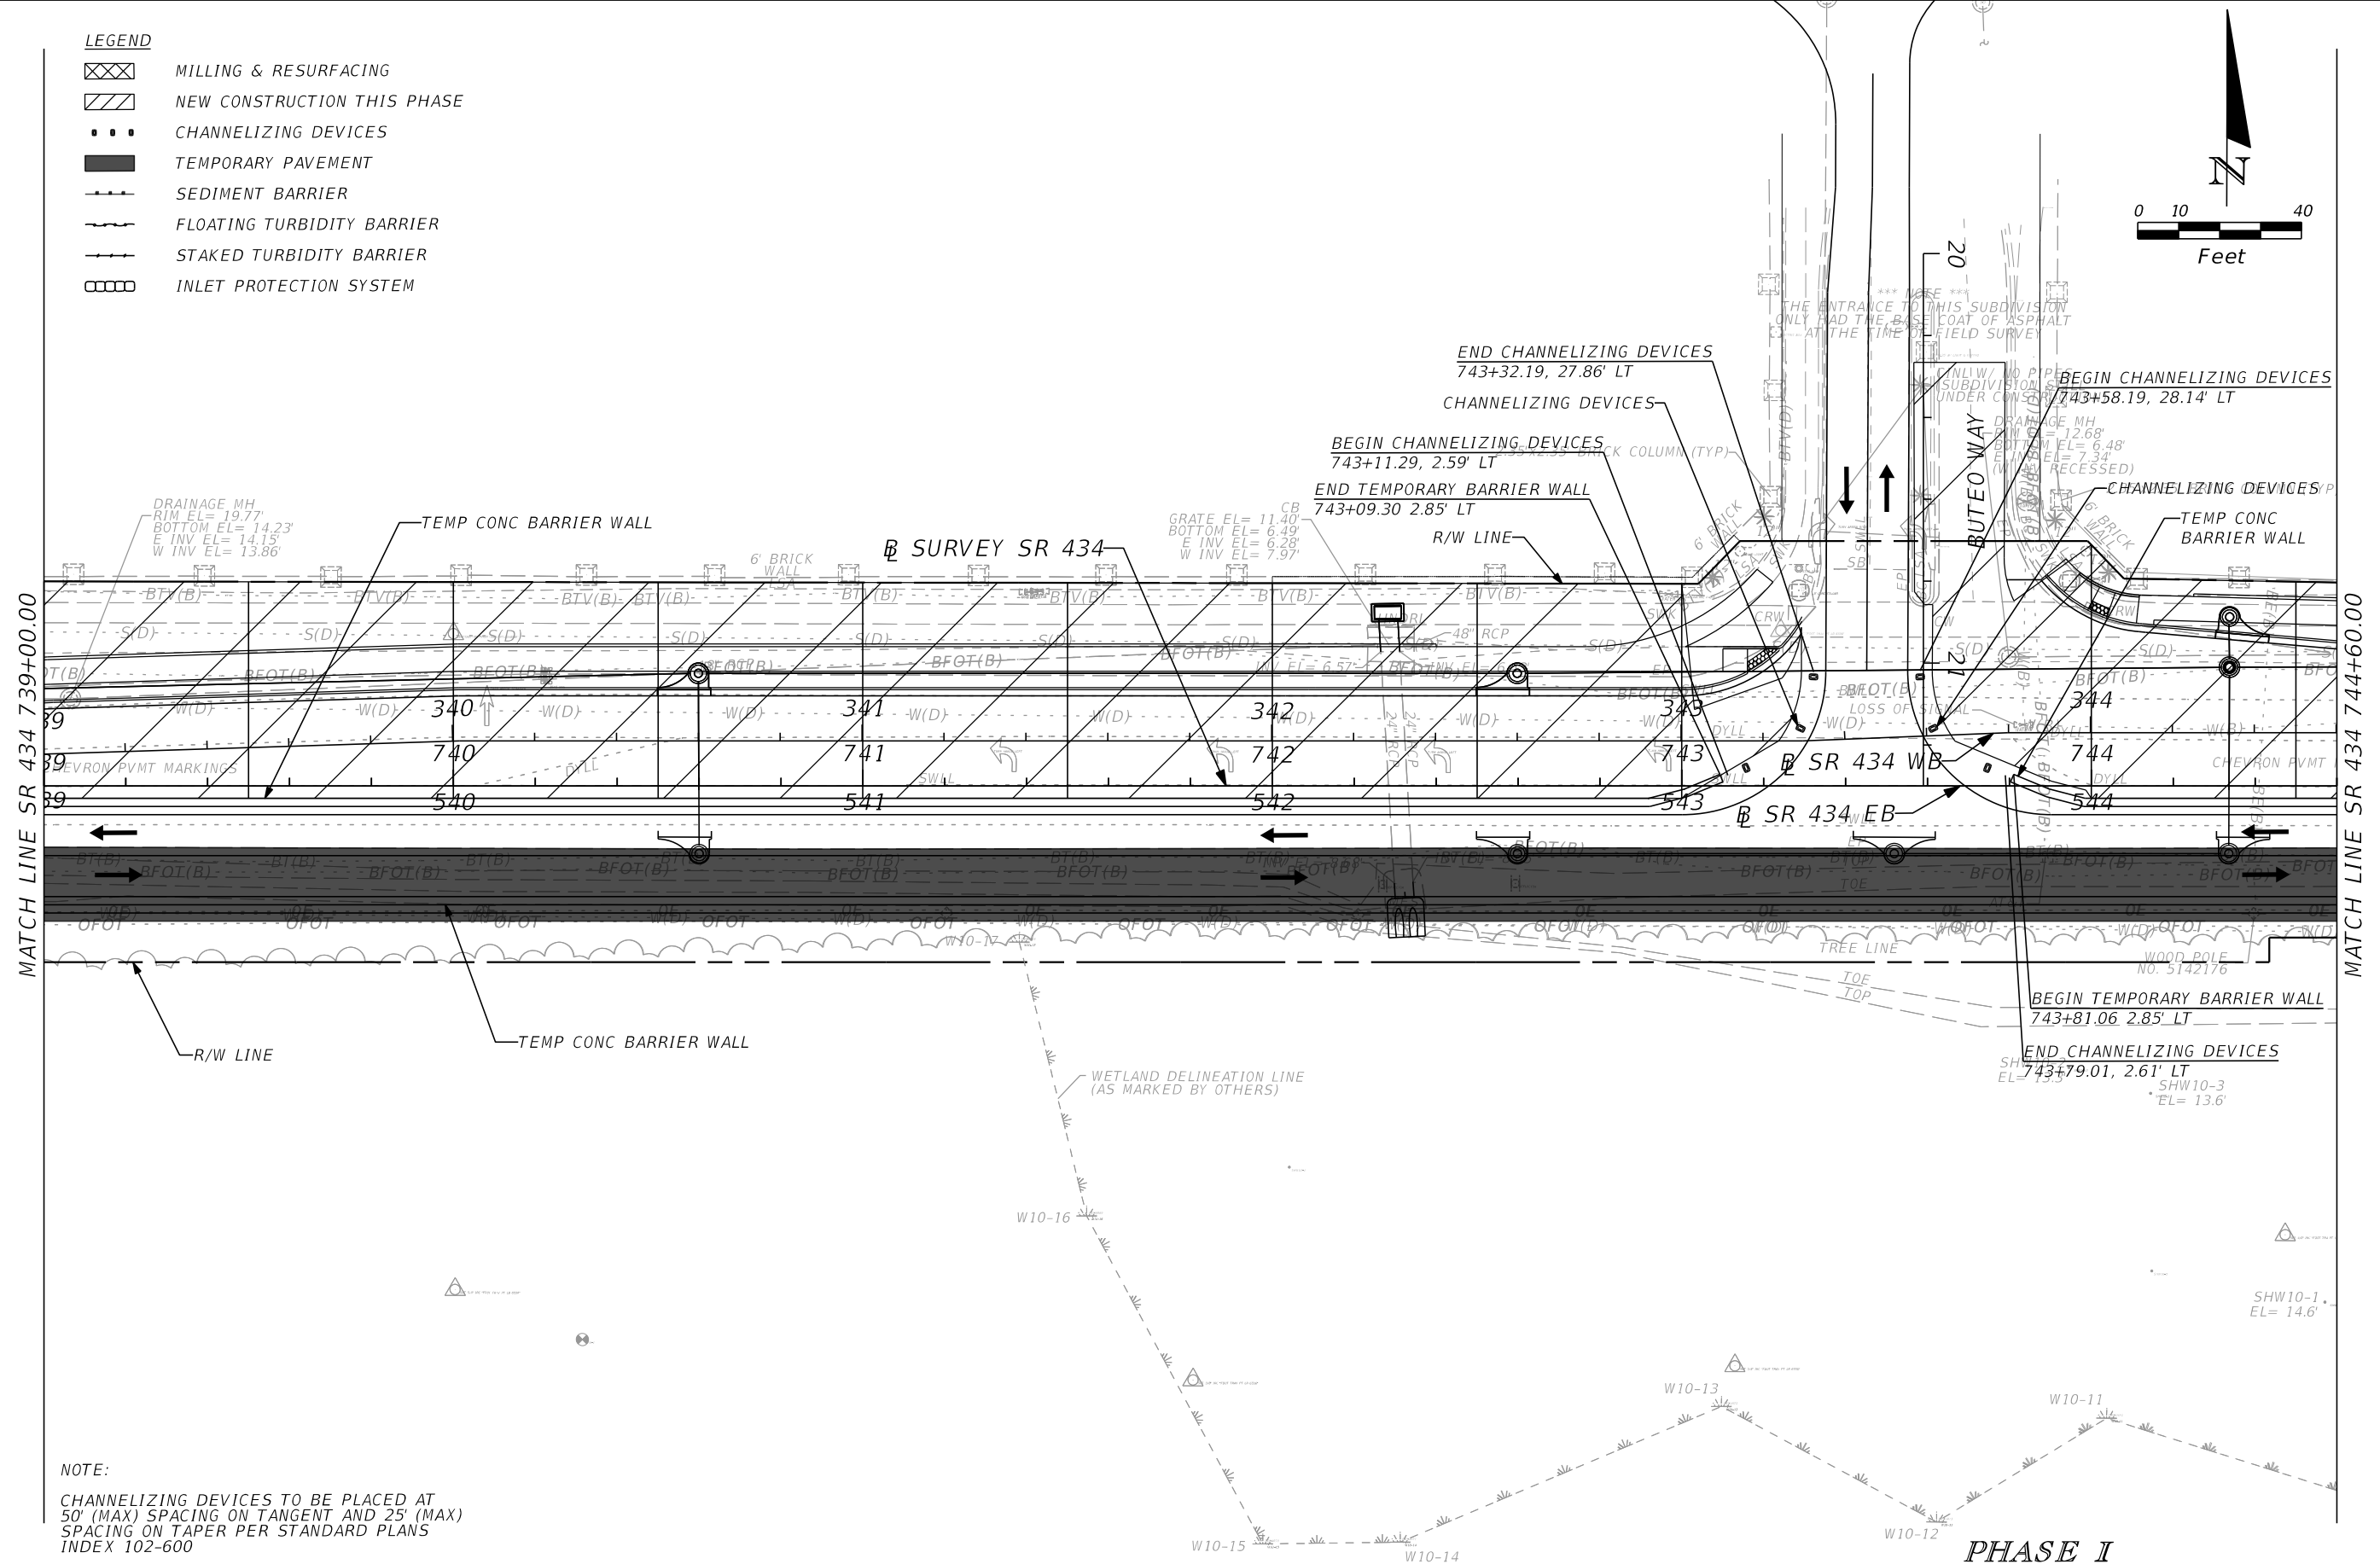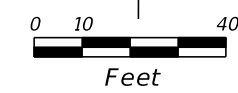
-  MILLING & RESURFACING
-  NEW CONSTRUCTION THIS PHASE
-  CHANNELIZING DEVICES
-  TEMPORARY PAVEMENT
-  SEDIMENT BARRIER
-  FLOATING TURBIDITY BARRIER
-  STAKED TURBIDITY BARRIER
-  INLET PROTECTION SYSTEM




PHASE I

REVISIONS		DESCRIPTION		AECOM TECHNICAL SERVICES, Inc. 150 North Orange Avenue Suite 200 Orlando, FL. 32801 Goran Duvnjak, P.E. No. 84141	STATE OF FLORIDA DEPARTMENT OF TRANSPORTATION				SEMINOLE COUNTY FINANCIAL PROJECT ID	SR 434 - TTCP PLAN (6) STA 739+00 TO STA 744+60	SHEET NO. 327
DATE	DESCRIPTION	DATE	DESCRIPTION		ROAD NO.	COUNTY	CIP #	FINANCIAL PROJECT ID			
			PRELIMINARY		SR 434	SEMINOLE	01785145	446491-1-38-01			


LEGEND

-  MILLING & RESURFACING
-  NEW CONSTRUCTION THIS PHASE
-  CHANNELIZING DEVICES
-  TEMPORARY PAVEMENT
-  SEDIMENT BARRIER
-  FLOATING TURBIDITY BARRIER
-  STAKED TURBIDITY BARRIER
-  INLET PROTECTION SYSTEM

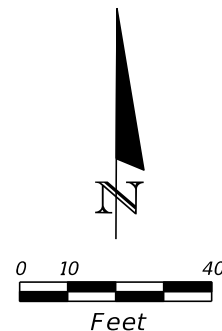


MATCH LINE SR 434 744+60.00



MATCH LINE SR 434 750+20.00

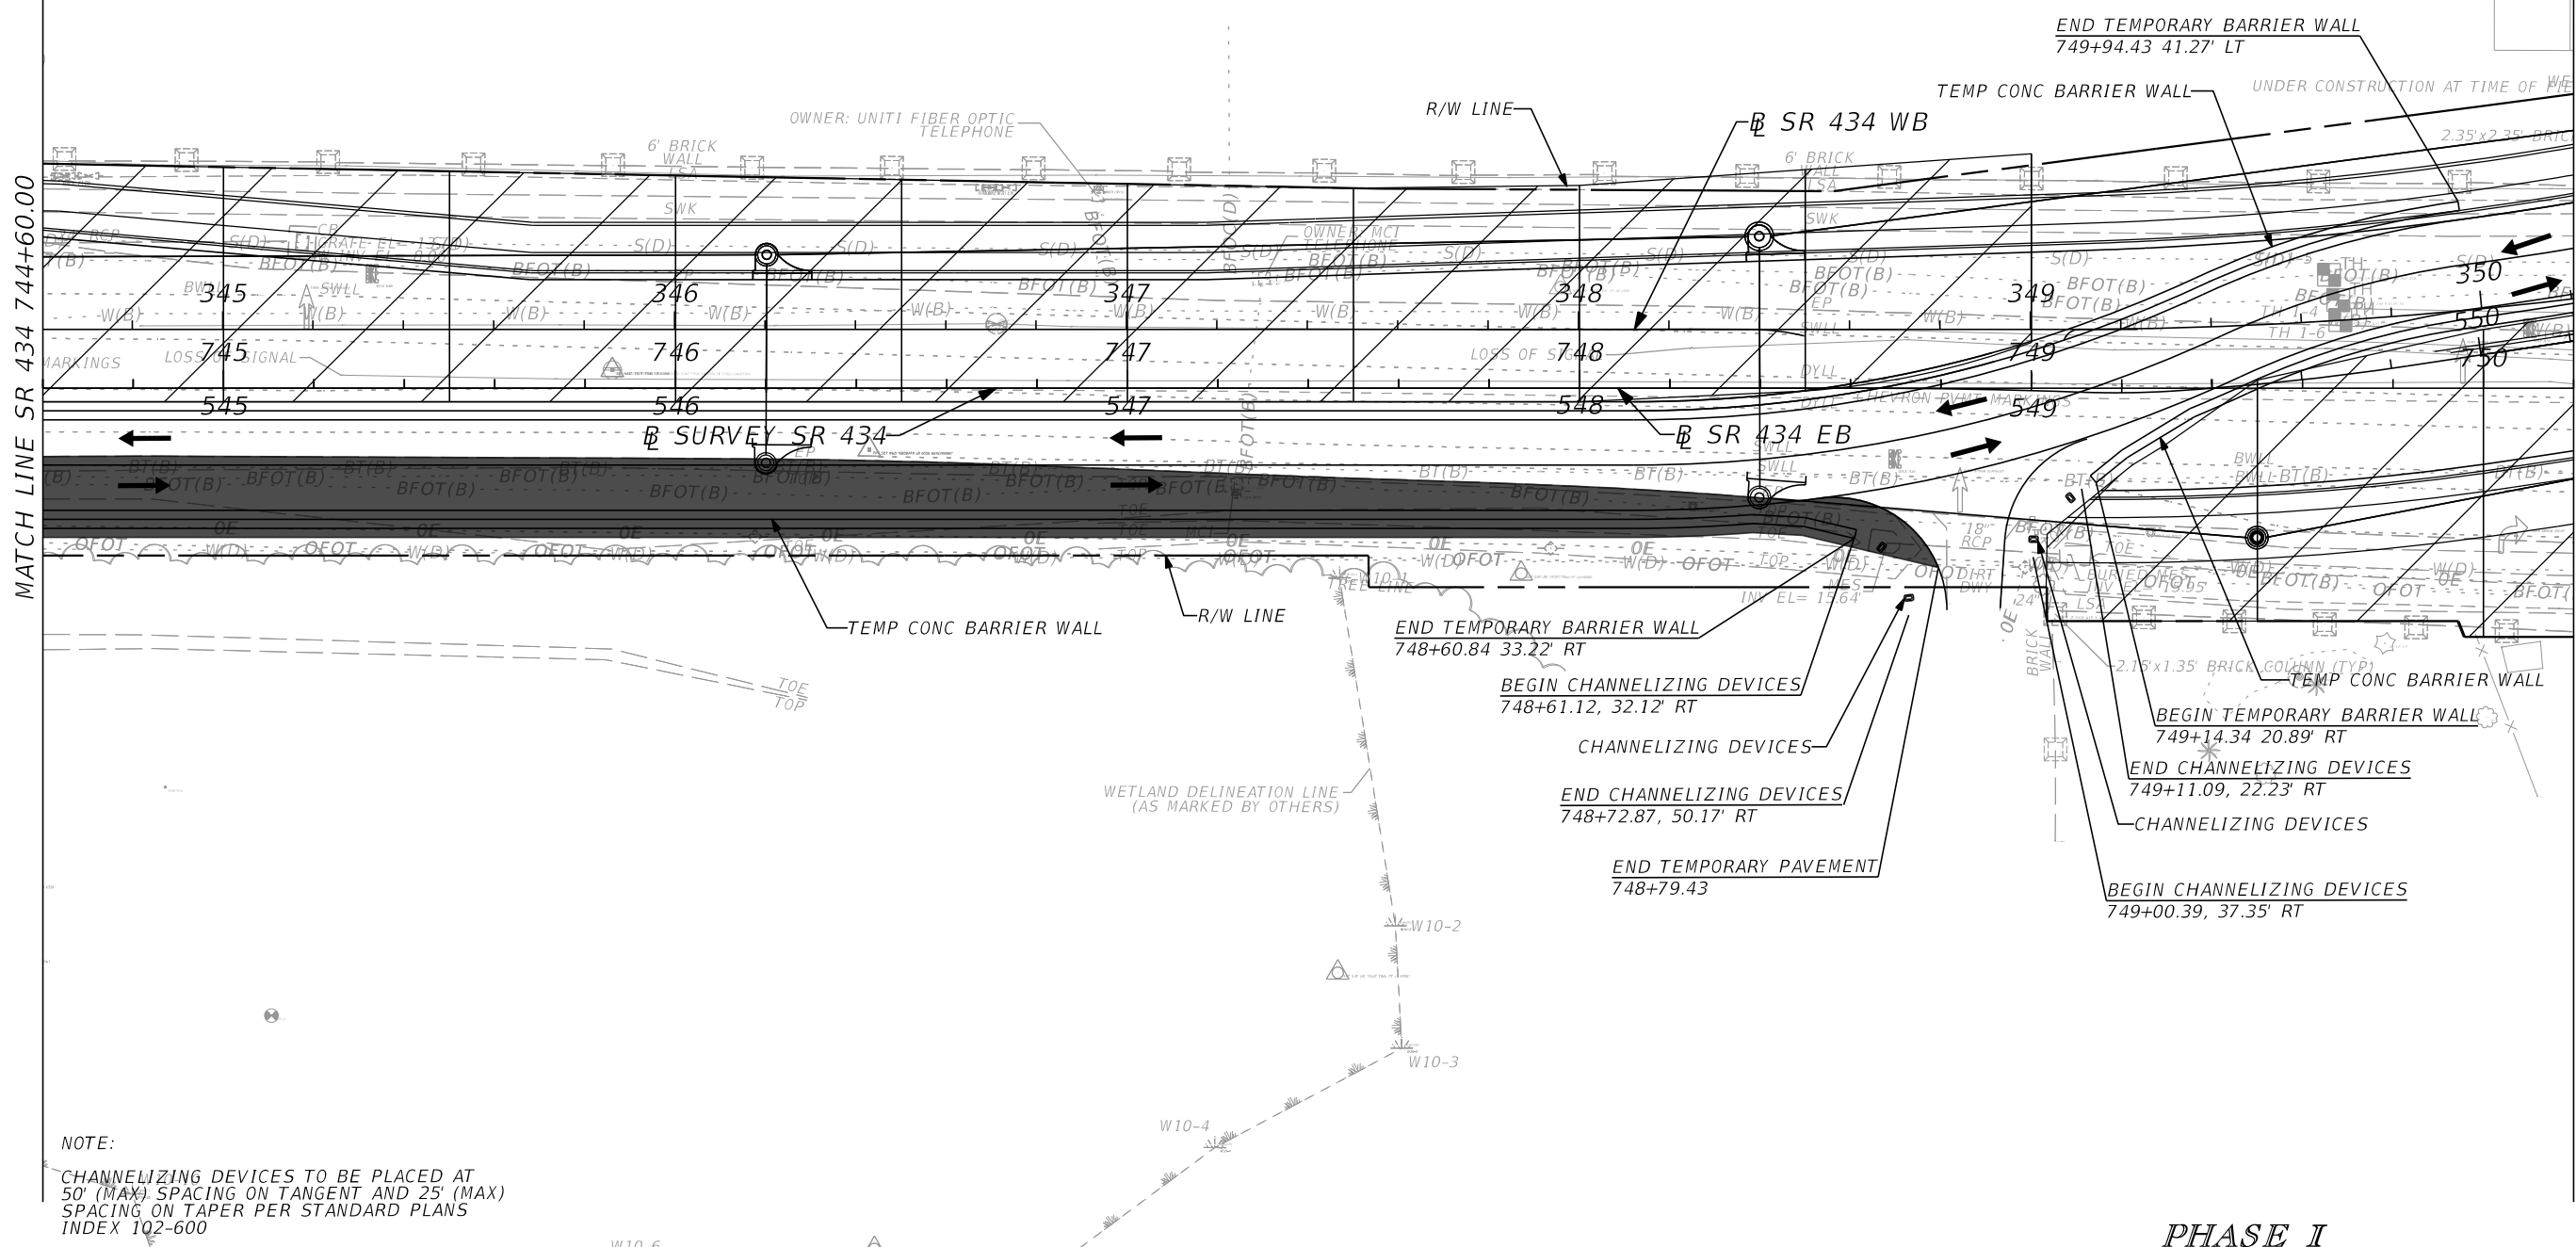

NOTE:
 CHANNELIZING DEVICES TO BE PLACED AT
 50' (MAX) SPACING ON TANGENT AND 25' (MAX)
 SPACING ON TAPER PER STANDARD PLANS
 INDEX 102-600

PHASE I

REVISIONS				AECOM TECHNICAL SERVICES, Inc. 150 North Orange Avenue Suite 200 Orlando, FL. 32801 Goran Duvnjak, P.E. No. 84141	STATE OF FLORIDA DEPARTMENT OF TRANSPORTATION				SR 434 - TTCP PLAN (7) STA 744+60 TO STA 750+20	SHEET NO.
DATE	DESCRIPTION	DATE	DESCRIPTION		ROAD NO.	COUNTY	CIP #	FINANCIAL PROJECT ID		328
	PRELIMINARY				 SEMINOLE COUNTY Florida's Next Step	SR 434	SEMINOLE	01785145		446491-1-38-01

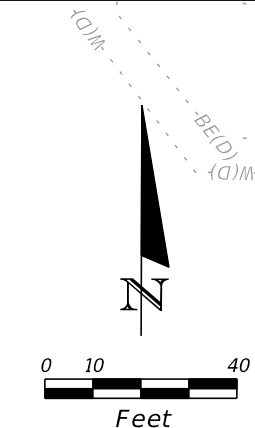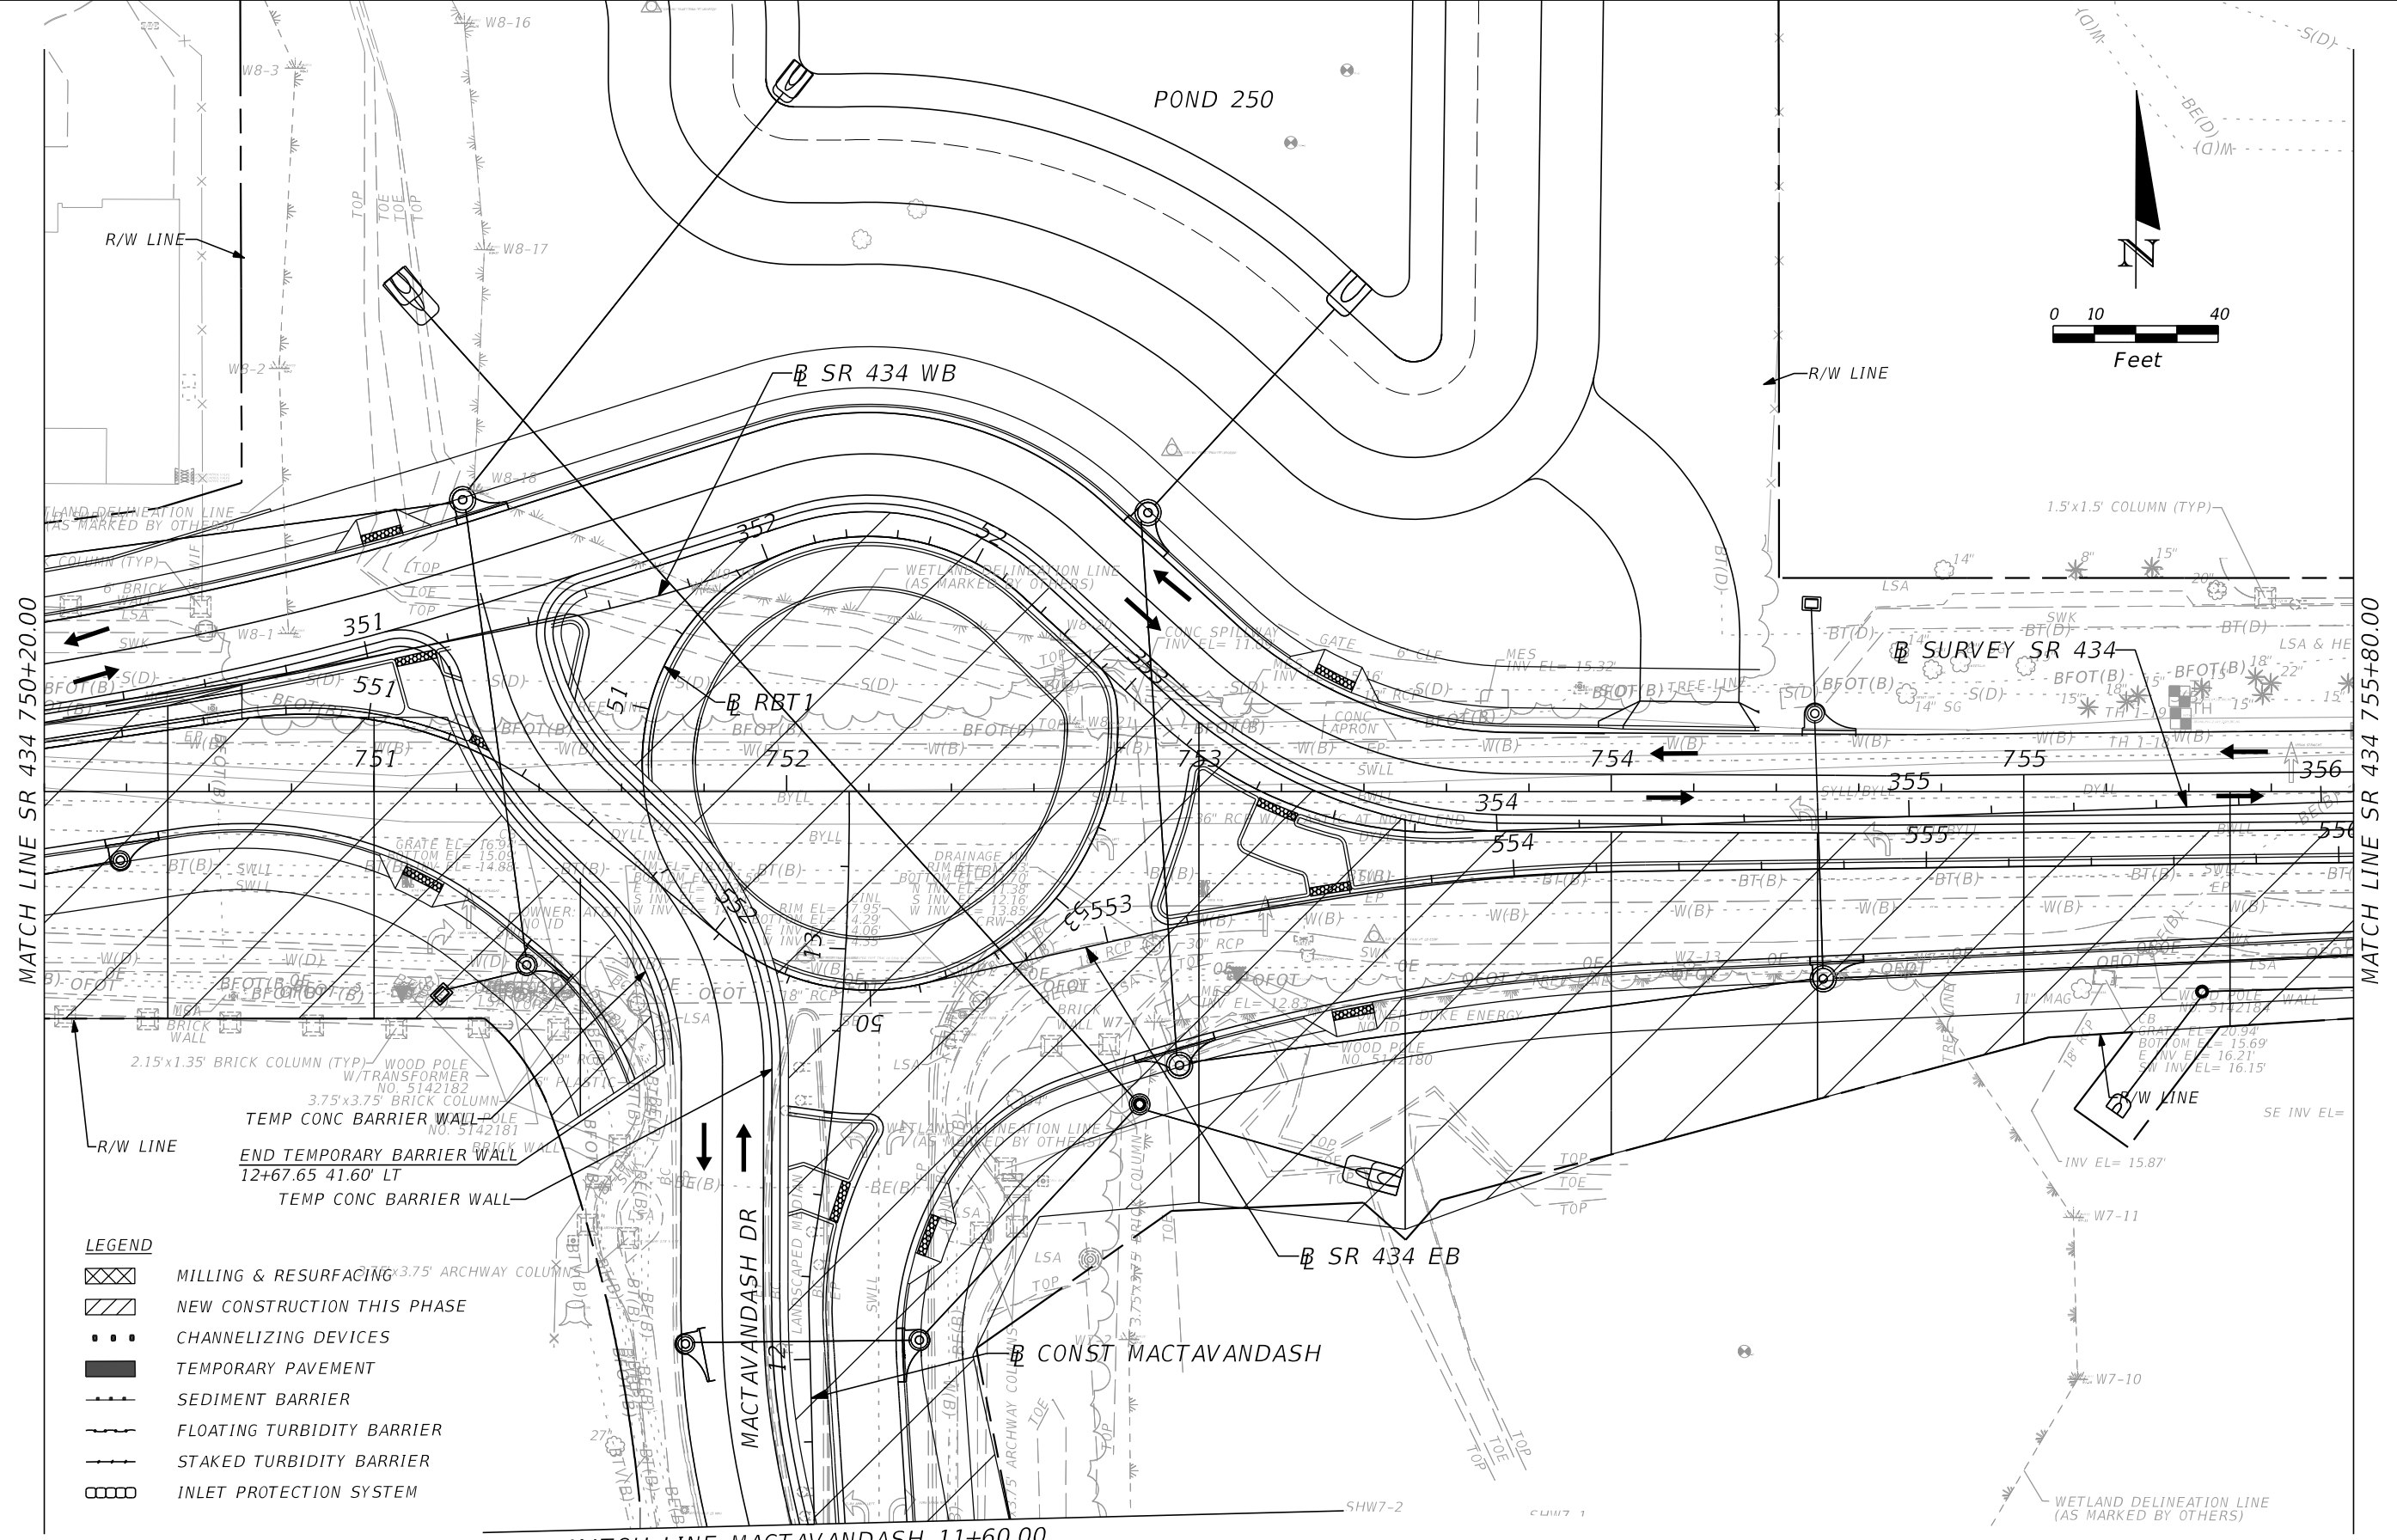

MATCH LINE SR 434 750+20.00

MATCH LINE SR 434 755+80.00

MATCH LINE MACTAVANDASH 11+60.00

PHASE I

- LEGEND**
- MILLING & RESURFACING
 - NEW CONSTRUCTION THIS PHASE
 - CHANNELIZING DEVICES
 - TEMPORARY PAVEMENT
 - SEDIMENT BARRIER
 - FLOATING TURBIDITY BARRIER
 - STAKED TURBIDITY BARRIER
 - INLET PROTECTION SYSTEM

2.15'x1.35' BRICK COLUMN (TYP) - WOOD POLE W/TRANSFORMER NO. 5142182
 3.75'x3.75' BRICK COLUMN - WOOD POLE NO. 5142181
 TEMP CONC BARRIER WALL
 END TEMPORARY BARRIER WALL 12+67.65 41.60' LT
 TEMP CONC BARRIER WALL

REVISIONS	
DATE	DESCRIPTION

PRELIMINARY

AECOM TECHNICAL SERVICES, Inc.
 150 North Orange Avenue
 Suite 200
 Orlando, FL. 32801
 Goran Duvnjak, P.E. No. 84141



STATE OF FLORIDA DEPARTMENT OF TRANSPORTATION			
ROAD NO.	COUNTY	CIP #	FINANCIAL PROJECT ID
SR 434	SEMINOLE	01785145	446491-1-38-01

SR 434 - TTCP PLAN (8)
 STA 750+20 TO STA 755+80

SHEET NO.
329

NOTE:

CHANNELIZING DEVICES TO BE PLACED AT 50' (MAX) SPACING ON TANGENT AND 25' (MAX) SPACING ON TAPER PER STANDARD PLANS INDEX 102-600

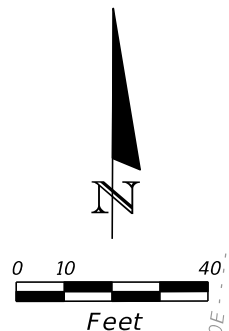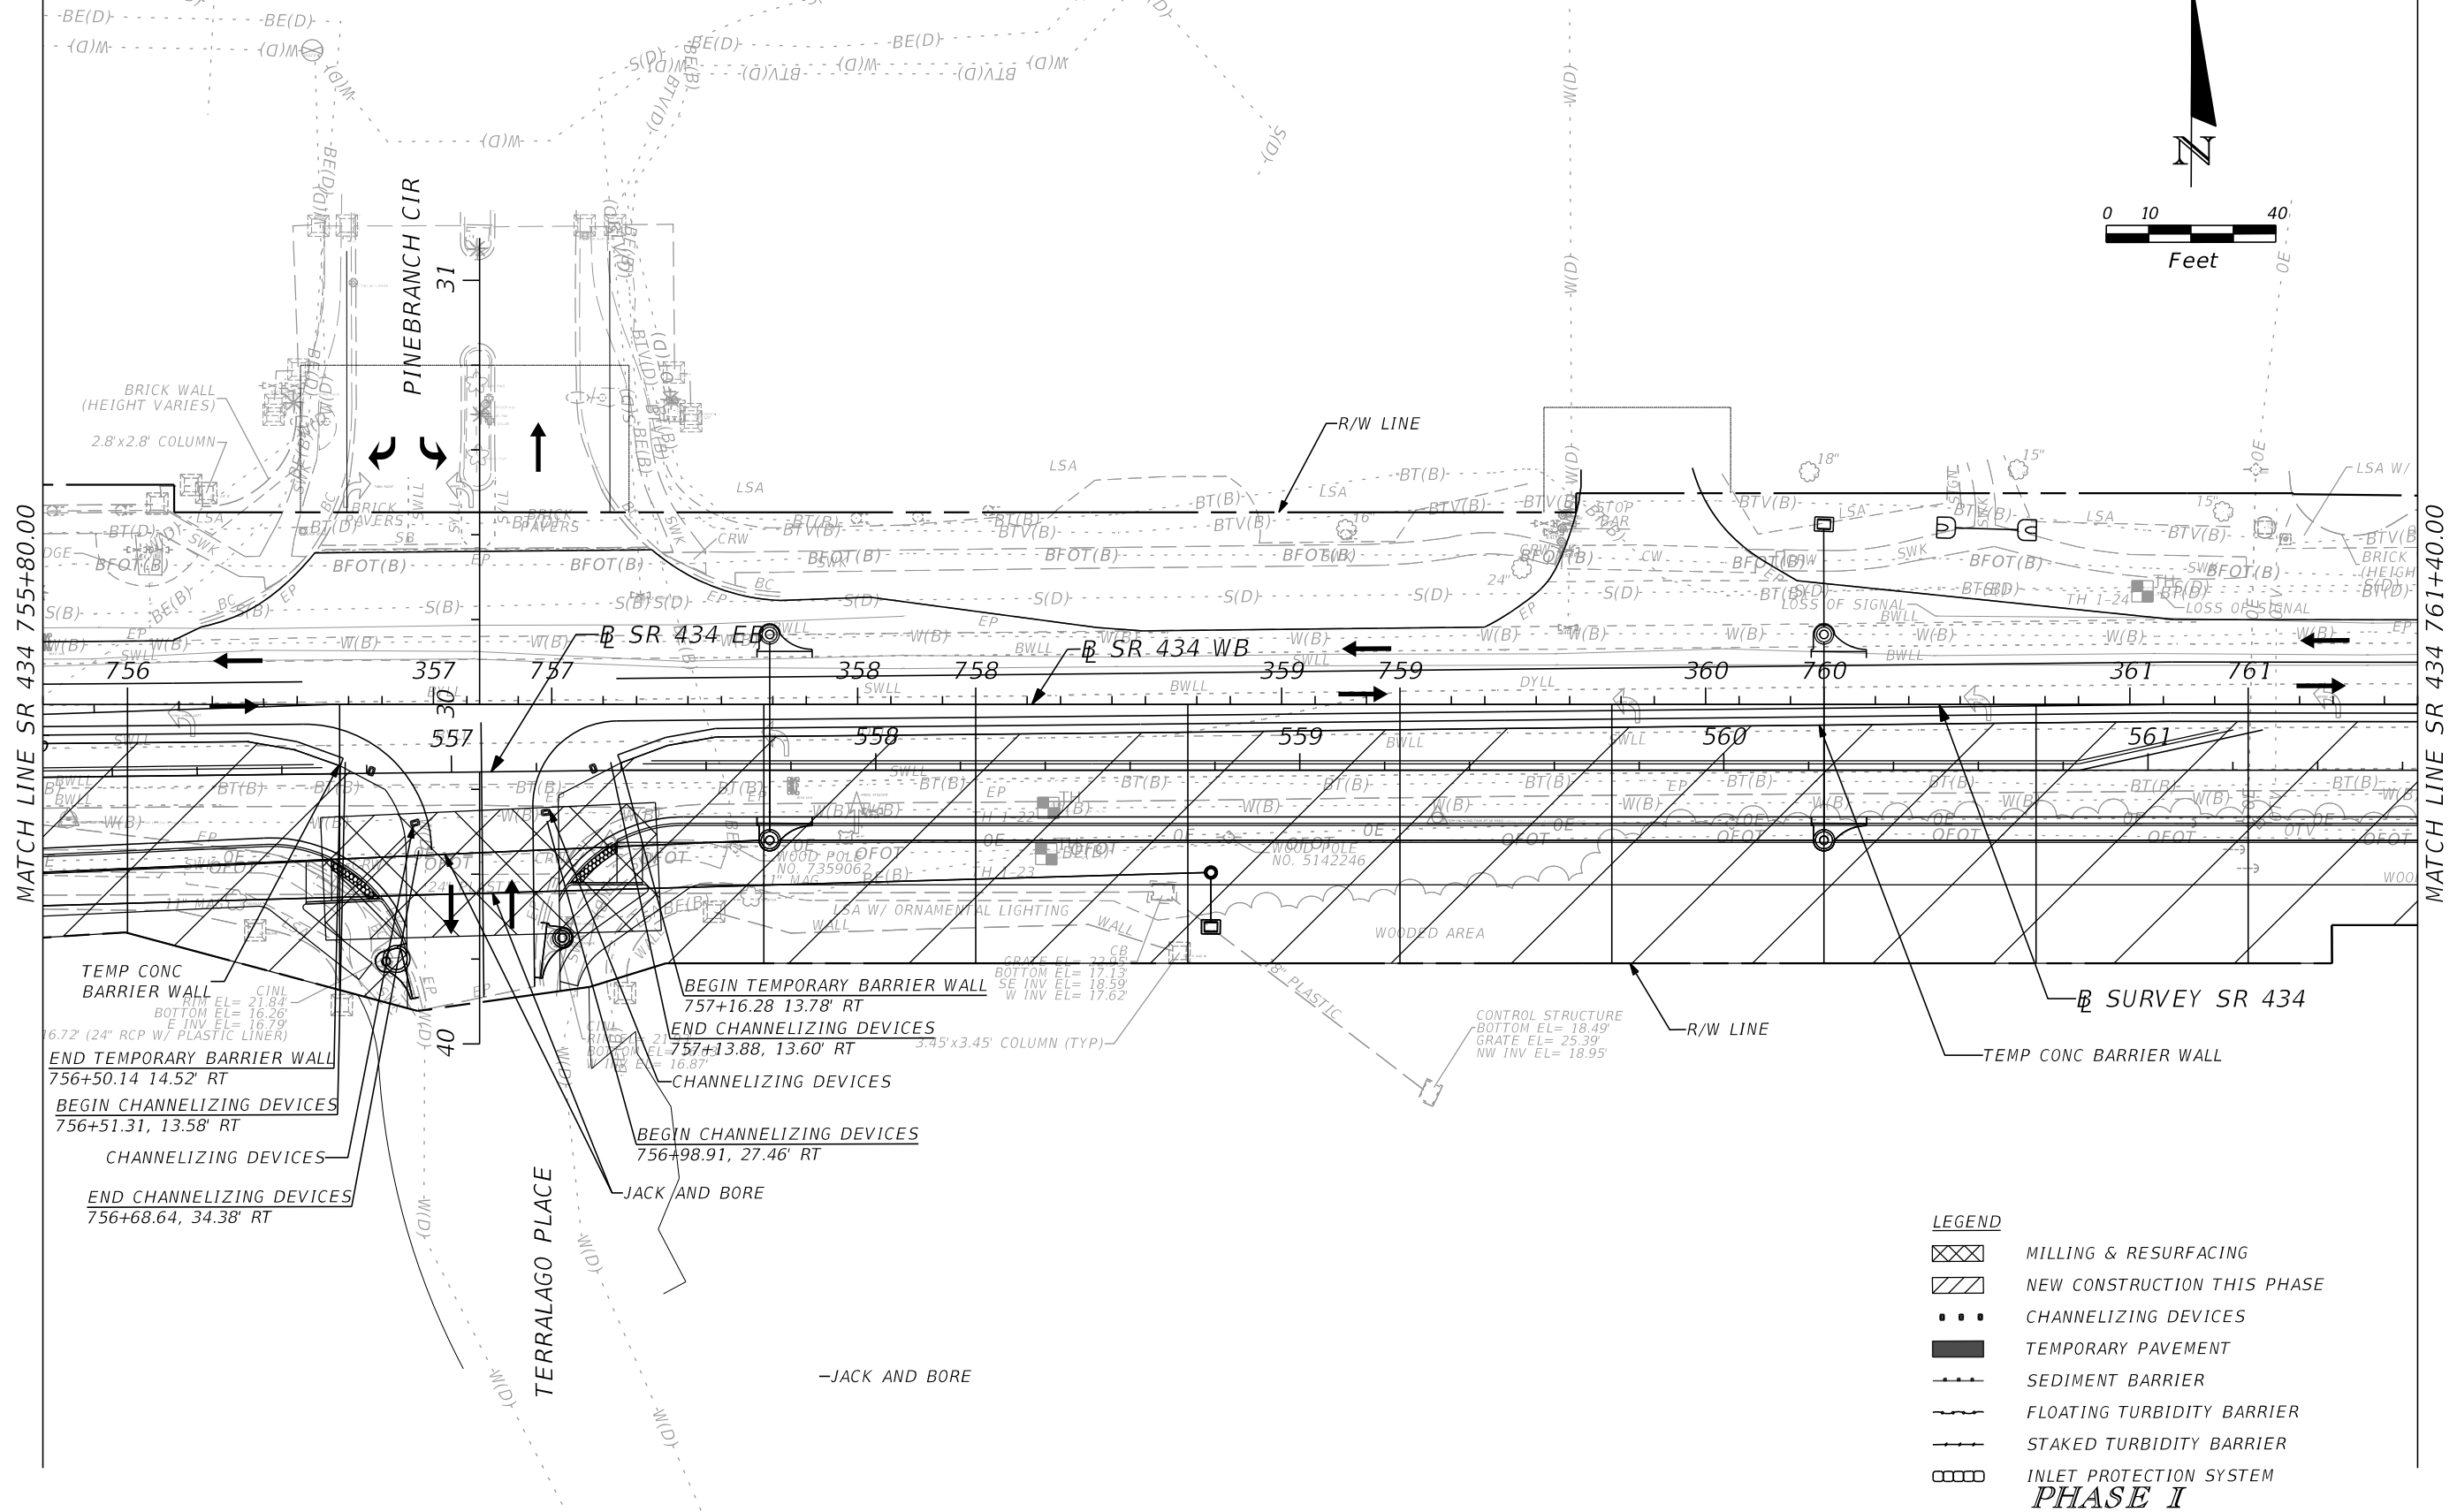

MATCH LINE SR 434 755+80.00

MATCH LINE SR 434 761+40.00

TEMP CONC BARRIER WALL
 R/W EL = 21.84'
 BOTTOM EL = 16.26'
 E INV EL = 16.79'
 6.72' (24" RCP W/ PLASTIC LINER)
 END TEMPORARY BARRIER WALL
 756+50.14 14.52' RT
 BEGIN CHANNELIZING DEVICES
 756+51.31, 13.58' RT
 CHANNELIZING DEVICES
 END CHANNELIZING DEVICES
 756+68.64, 34.38' RT

BEGIN TEMPORARY BARRIER WALL
 757+16.28 13.78' RT
 END CHANNELIZING DEVICES
 757+13.88, 13.60' RT
 CHANNELIZING DEVICES
 BEGIN CHANNELIZING DEVICES
 756+98.91, 27.46' RT

CONTROL STRUCTURE
 BOTTOM EL = 18.49'
 GRATE EL = 25.39'
 NW INV EL = 18.95'

- LEGEND**
- ▣▣▣▣ MILLING & RESURFACING
 - ▨▨▨▨ NEW CONSTRUCTION THIS PHASE
 - CHANNELIZING DEVICES
 - ▬▬▬▬ TEMPORARY PAVEMENT
 - ▬▬▬▬ SEDIMENT BARRIER
 - ▬▬▬▬ FLOATING TURBIDITY BARRIER
 - ▬▬▬▬ STAKED TURBIDITY BARRIER
 - ▣▣▣▣ INLET PROTECTION SYSTEM
- PHASE I**

REVISIONS			
DATE	DESCRIPTION	DATE	DESCRIPTION
			PRELIMINARY



AECOM TECHNICAL SERVICES, Inc.
 150 North Orange Avenue
 Suite 200
 Orlando, FL. 32801
 Goran Duvnjak, P.E. No. 84141

STATE OF FLORIDA DEPARTMENT OF TRANSPORTATION			
ROAD NO.	COUNTY	CIP #	FINANCIAL PROJECT ID
SR 434	SEMINOLE	01785145	446491-1-38-01

SR 434 - TTCP PLAN (9)
STA 755+80 TO STA 761+40

SHEET
NO.
330

CHANNELIZING DEVICES TO BE PLACED AT 50' (MAX) SPACING ON TANGENT AND 25' (MAX) SPACING ON TAPER PER STANDARD PLANS INDEX 102-600

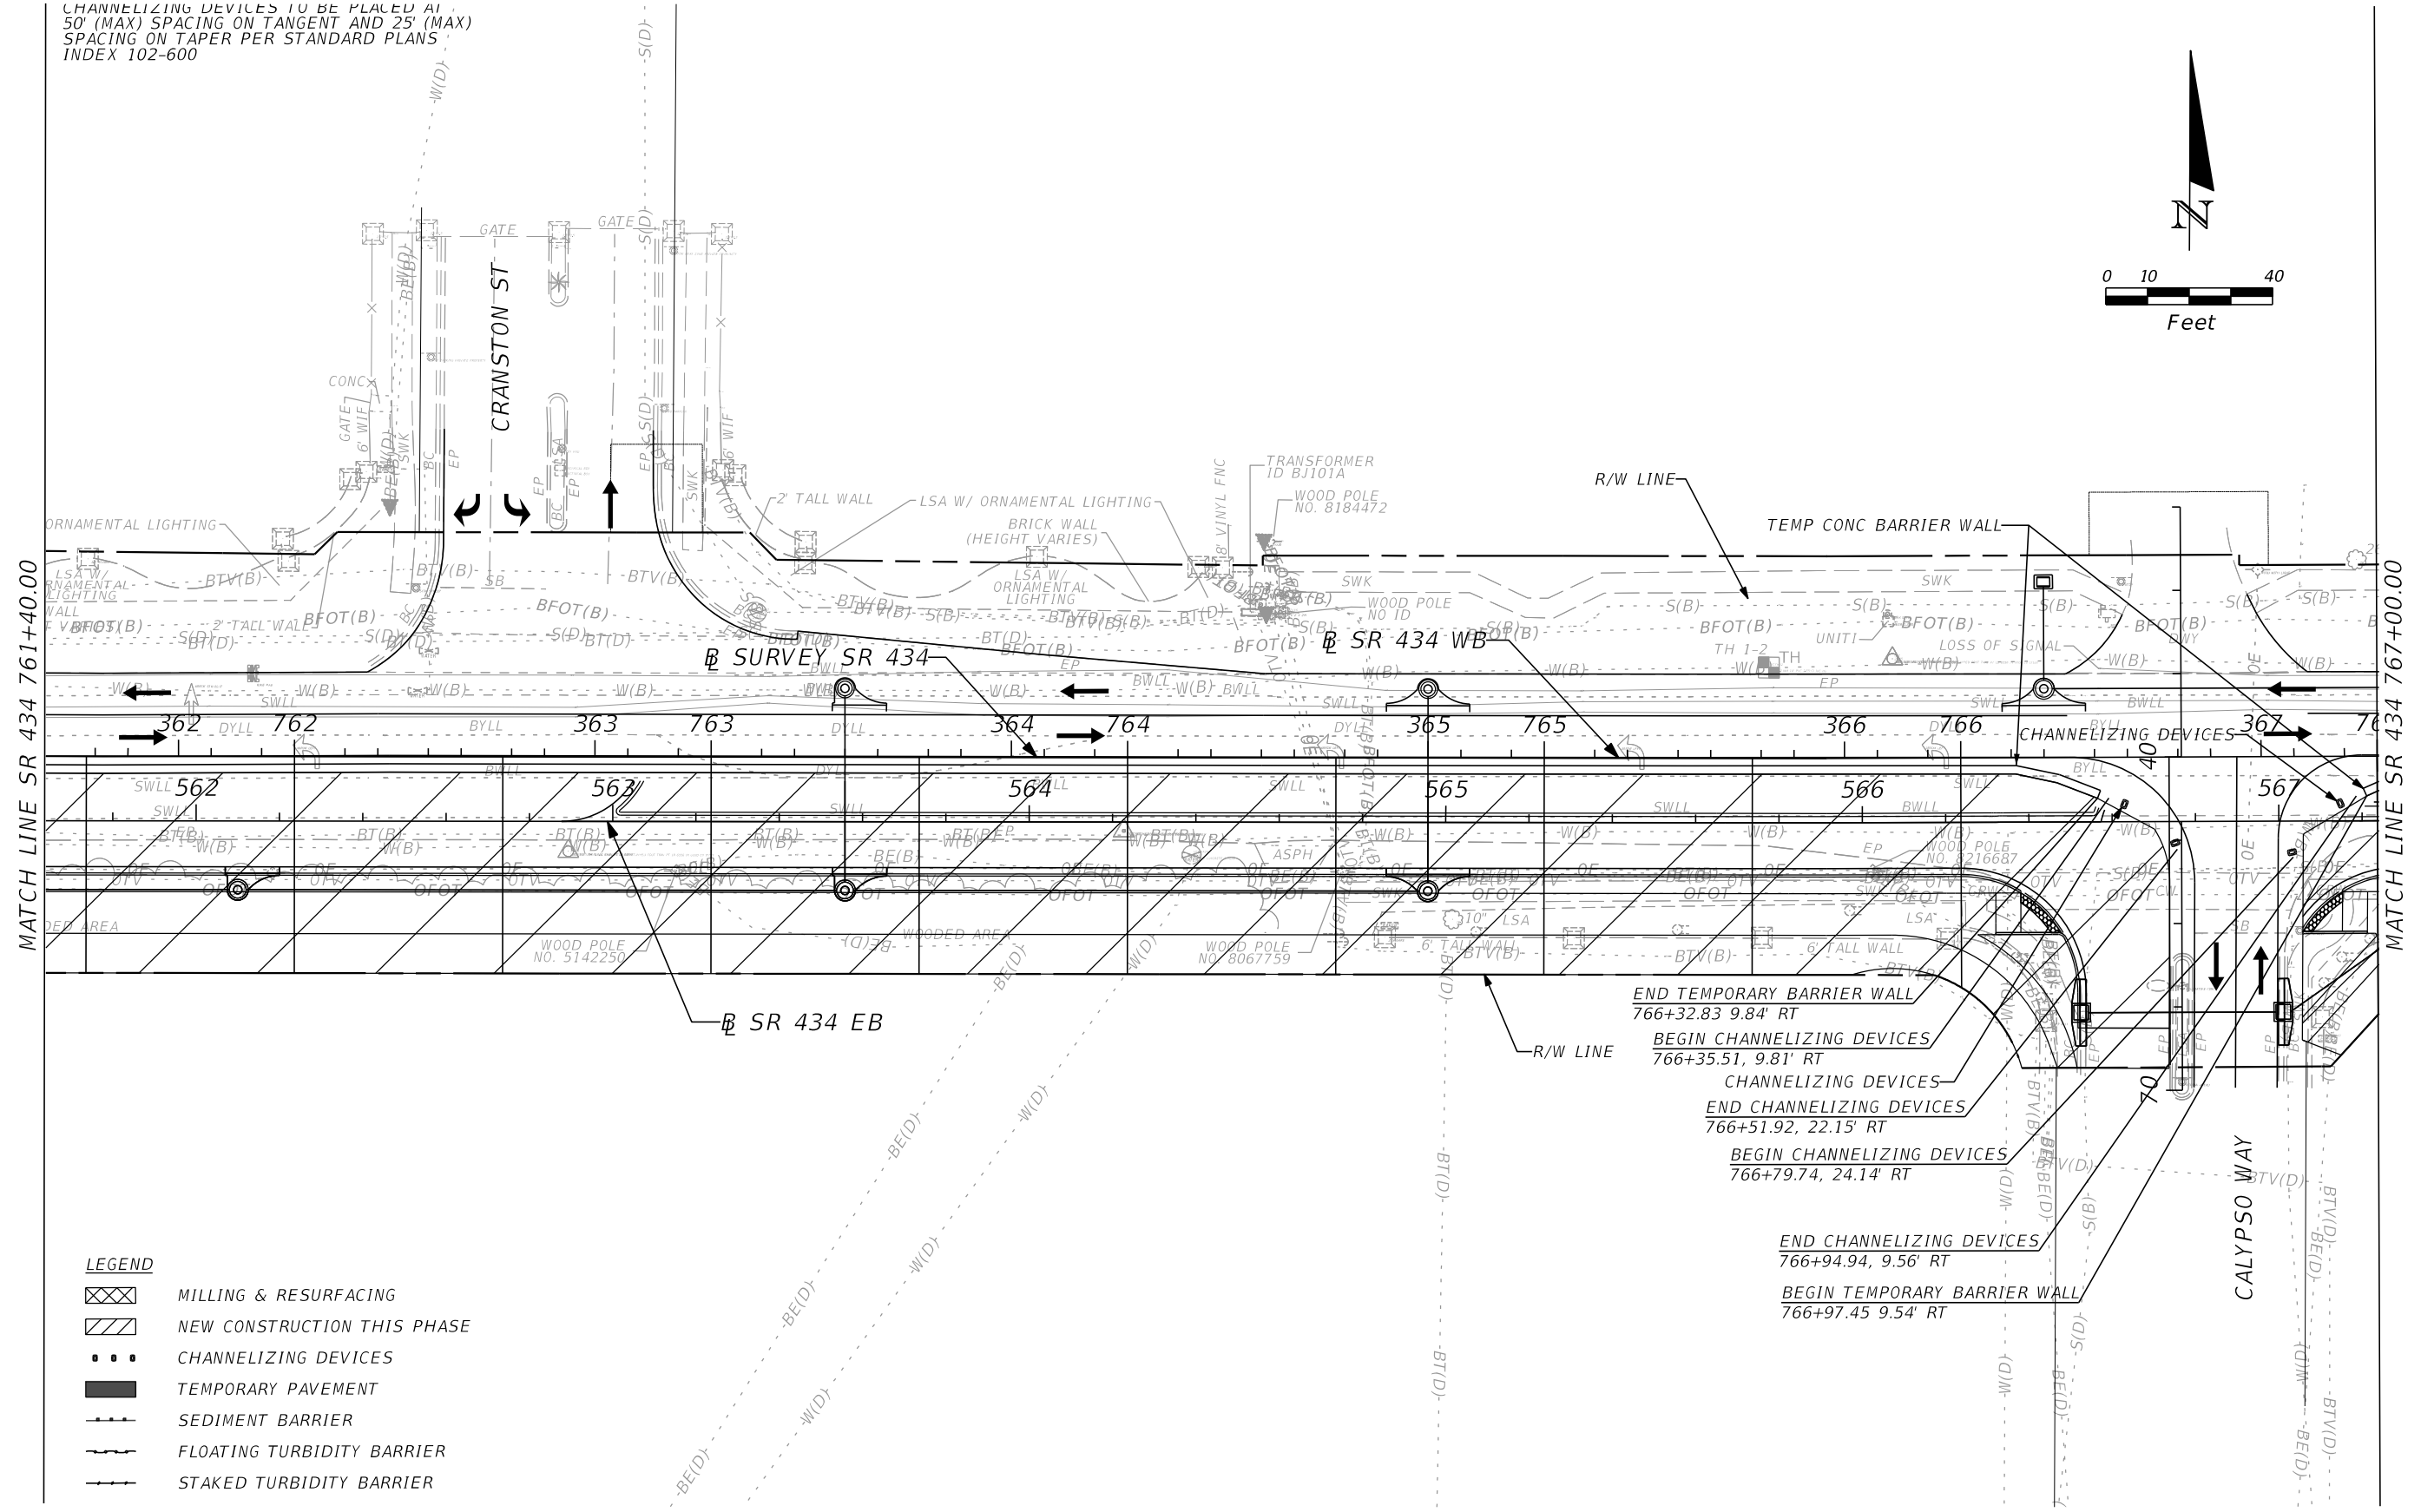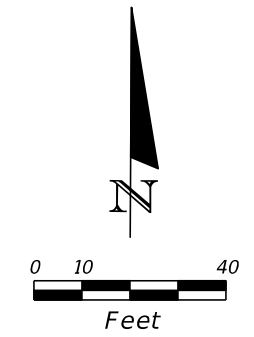

MATCH LINE SR 434 761+40.00

MATCH LINE SR 434 767+00.00

- LEGEND**
- MILLING & RESURFACING
 - NEW CONSTRUCTION THIS PHASE
 - CHANNELIZING DEVICES
 - TEMPORARY PAVEMENT
 - SEDIMENT BARRIER
 - FLOATING TURBIDITY BARRIER
 - STAKED TURBIDITY BARRIER

R/W LINE

END TEMPORARY BARRIER WALL
766+32.83 9.84' RT

BEGIN CHANNELIZING DEVICES
766+35.51, 9.81' RT

CHANNELIZING DEVICES
END CHANNELIZING DEVICES
766+51.92, 22.15' RT

BEGIN CHANNELIZING DEVICES
766+79.74, 24.14' RT



END CHANNELIZING DEVICES
766+94.94, 9.56' RT

BEGIN TEMPORARY BARRIER WALL
766+97.45 9.54' RT

PHASE I

REVISIONS				AECOM TECHNICAL SERVICES, Inc. 150 North Orange Avenue Suite 200 Orlando, FL. 32801 Goran Duvnjak, P.E. No. 84141	STATE OF FLORIDA DEPARTMENT OF TRANSPORTATION				SEMINOLE COUNTY Florida's New Road	SR 434 - TTCP PLAN (10) STA 761+40 TO STA 767+00	SHEET NO. 331
DATE	DESCRIPTION	DATE	DESCRIPTION		ROAD NO.	COUNTY	CIP #	FINANCIAL PROJECT ID			
			PRELIMINARY		SR 434	SEMINOLE	01785145	446491-1-38-01			

NOTE:
 CHANNELIZING DEVICES TO BE PLACED AT
 50' (MAX) SPACING ON TANGENT AND 25' (MAX)
 SPACING ON TAPER PER STANDARD PLANS
 INDEX 102-600

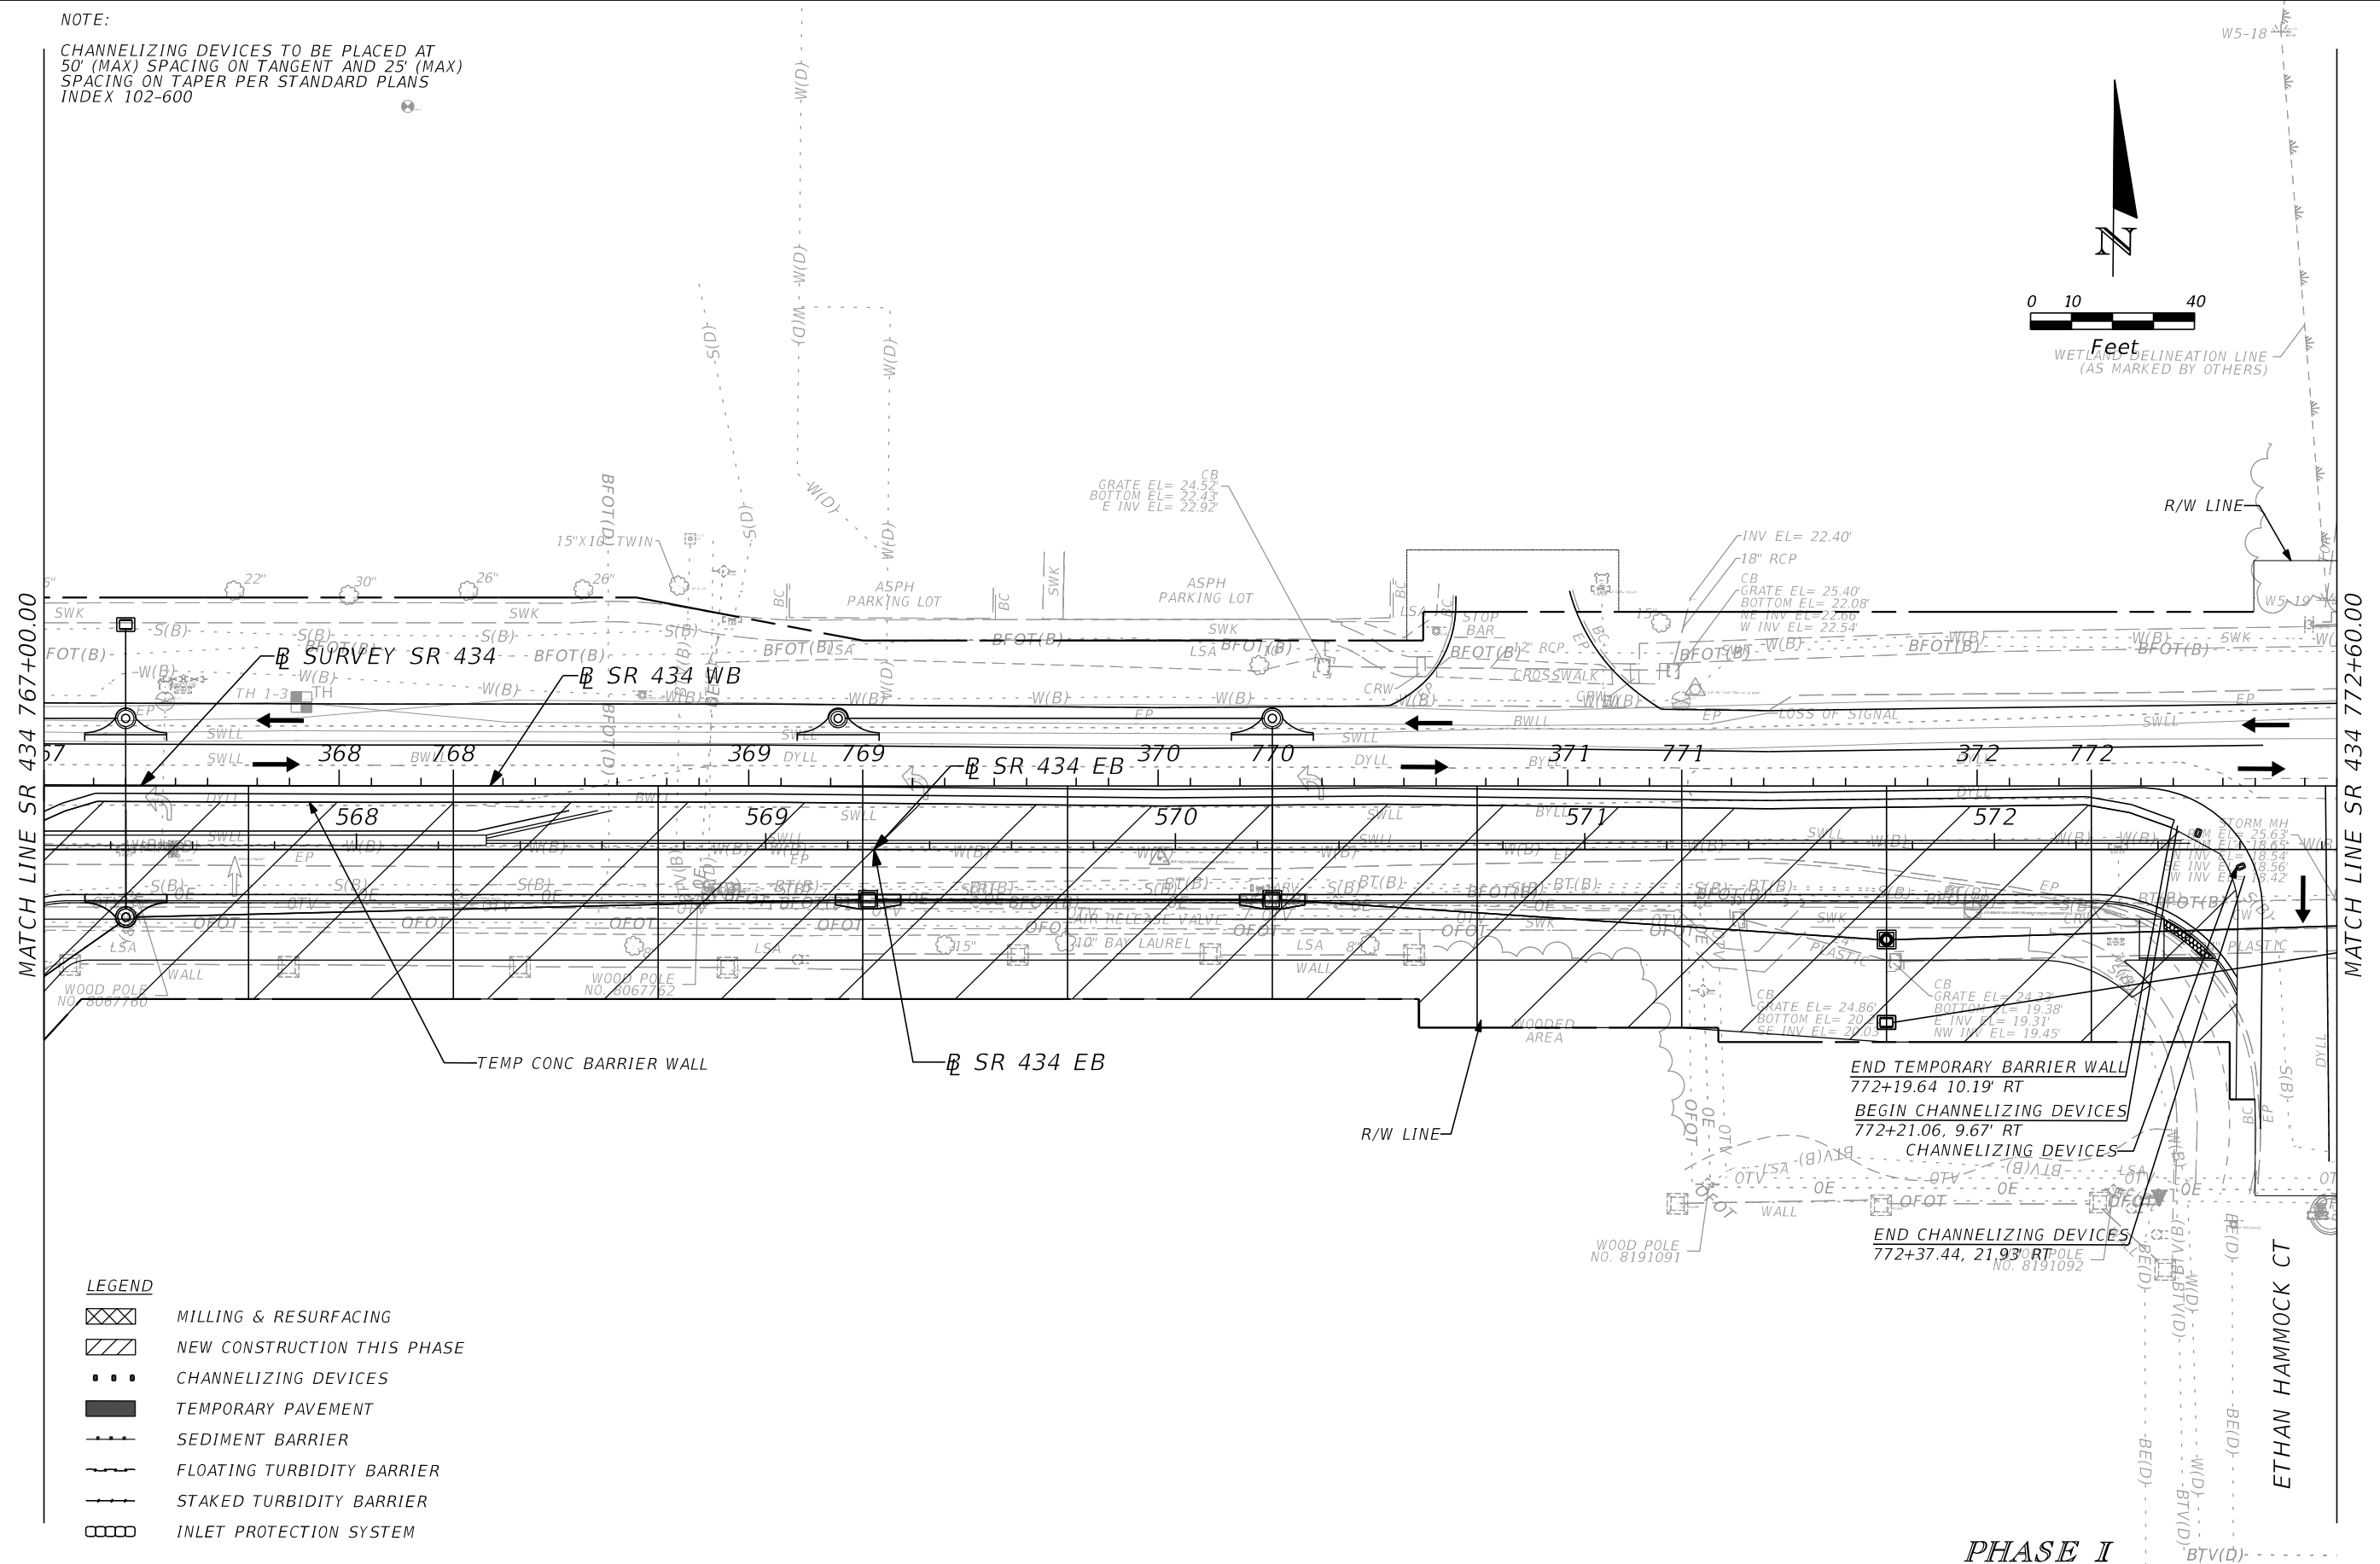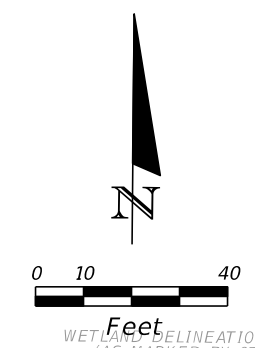
 










- LEGEND**
- MILLING & RESURFACING
 - NEW CONSTRUCTION THIS PHASE
 - CHANNELIZING DEVICES
 - TEMPORARY PAVEMENT
 - SEDIMENT BARRIER
 - FLOATING TURBIDITY BARRIER
 - STAKED TURBIDITY BARRIER
 - INLET PROTECTION SYSTEM

END TEMPORARY BARRIER WALL
 772+19.64 10.19' RT
 BEGIN CHANNELIZING DEVICES
 772+21.06, 9.67' RT
 CHANNELIZING DEVICES
 END CHANNELIZING DEVICES
 772+37.44, 21.93' RT

PHASE I

REVISIONS		DESCRIPTION		AECOM TECHNICAL SERVICES, Inc. 150 North Orange Avenue Suite 200 Orlando, FL. 32801 Goran Duvnjak, P.E. No. 84141	STATE OF FLORIDA DEPARTMENT OF TRANSPORTATION				SR 434 - TTCP PLAN (11) STA 767+00 TO STA 772+60	SHEET NO. 332
DATE	DESCRIPTION	DATE	DESCRIPTION		ROAD NO.	COUNTY	CIP #	FINANCIAL PROJECT ID		
			PRELIMINARY		SR 434	SEMINOLE	01785145	446491-1-38-01		

- LEGEND**
-  MILLING & RESURFACING
 -  NEW CONSTRUCTION THIS PHASE
 -  CHANNELIZING DEVICES
 -  TEMPORARY PAVEMENT
 -  SEDIMENT BARRIER
 -  FLOATING TURBIDITY BARRIER
 -  STAKED TURBIDITY BARRIER
 -  INLET PROTECTION SYSTEM

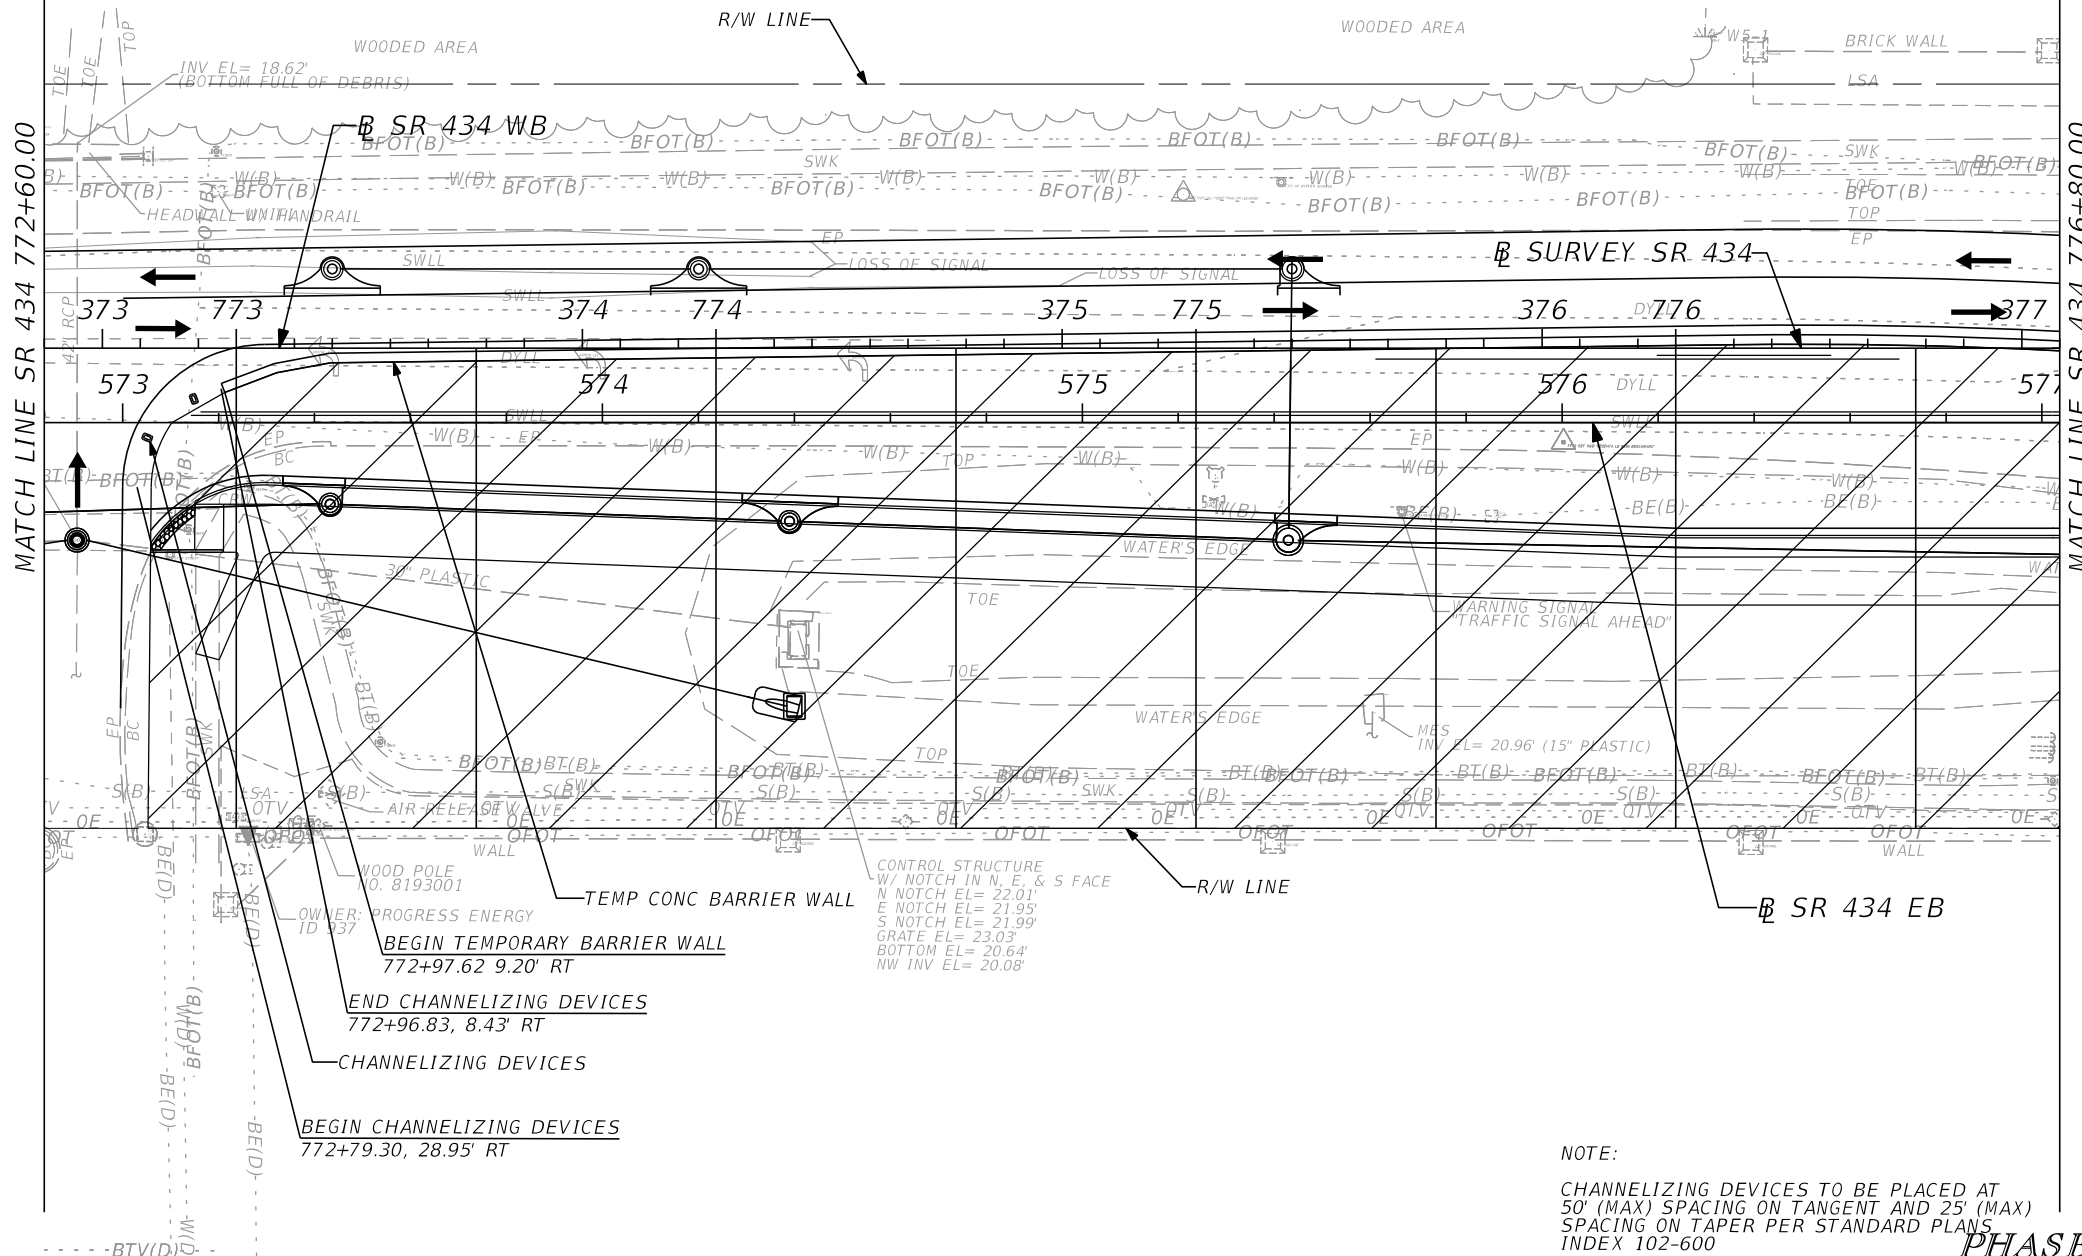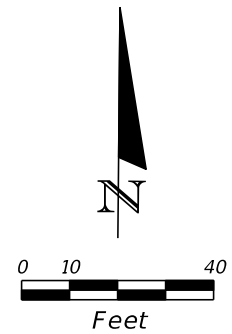

NOTE:
 CHANNELIZING DEVICES TO BE PLACED AT
 50' (MAX) SPACING ON TANGENT AND 25' (MAX)
 SPACING ON TAPER PER STANDARD PLANS
 INDEX 102-600

PHASE I


REVISIONS	
DATE	DESCRIPTION

AECOM TECHNICAL SERVICES, Inc.
 150 North Orange Avenue
 Suite 200
 Orlando, FL. 32801
 Goran Duvnjak, P.E. No. 84141

STATE OF FLORIDA DEPARTMENT OF TRANSPORTATION			
ROAD NO.	COUNTY	CIP #	FINANCIAL PROJECT ID
SR 434	SEMINOLE	01785145	446491-1-38-01

SR 434 - TTCP PLAN (12)
STA 772+60 TO STA 776+80

SHEET NO.
333

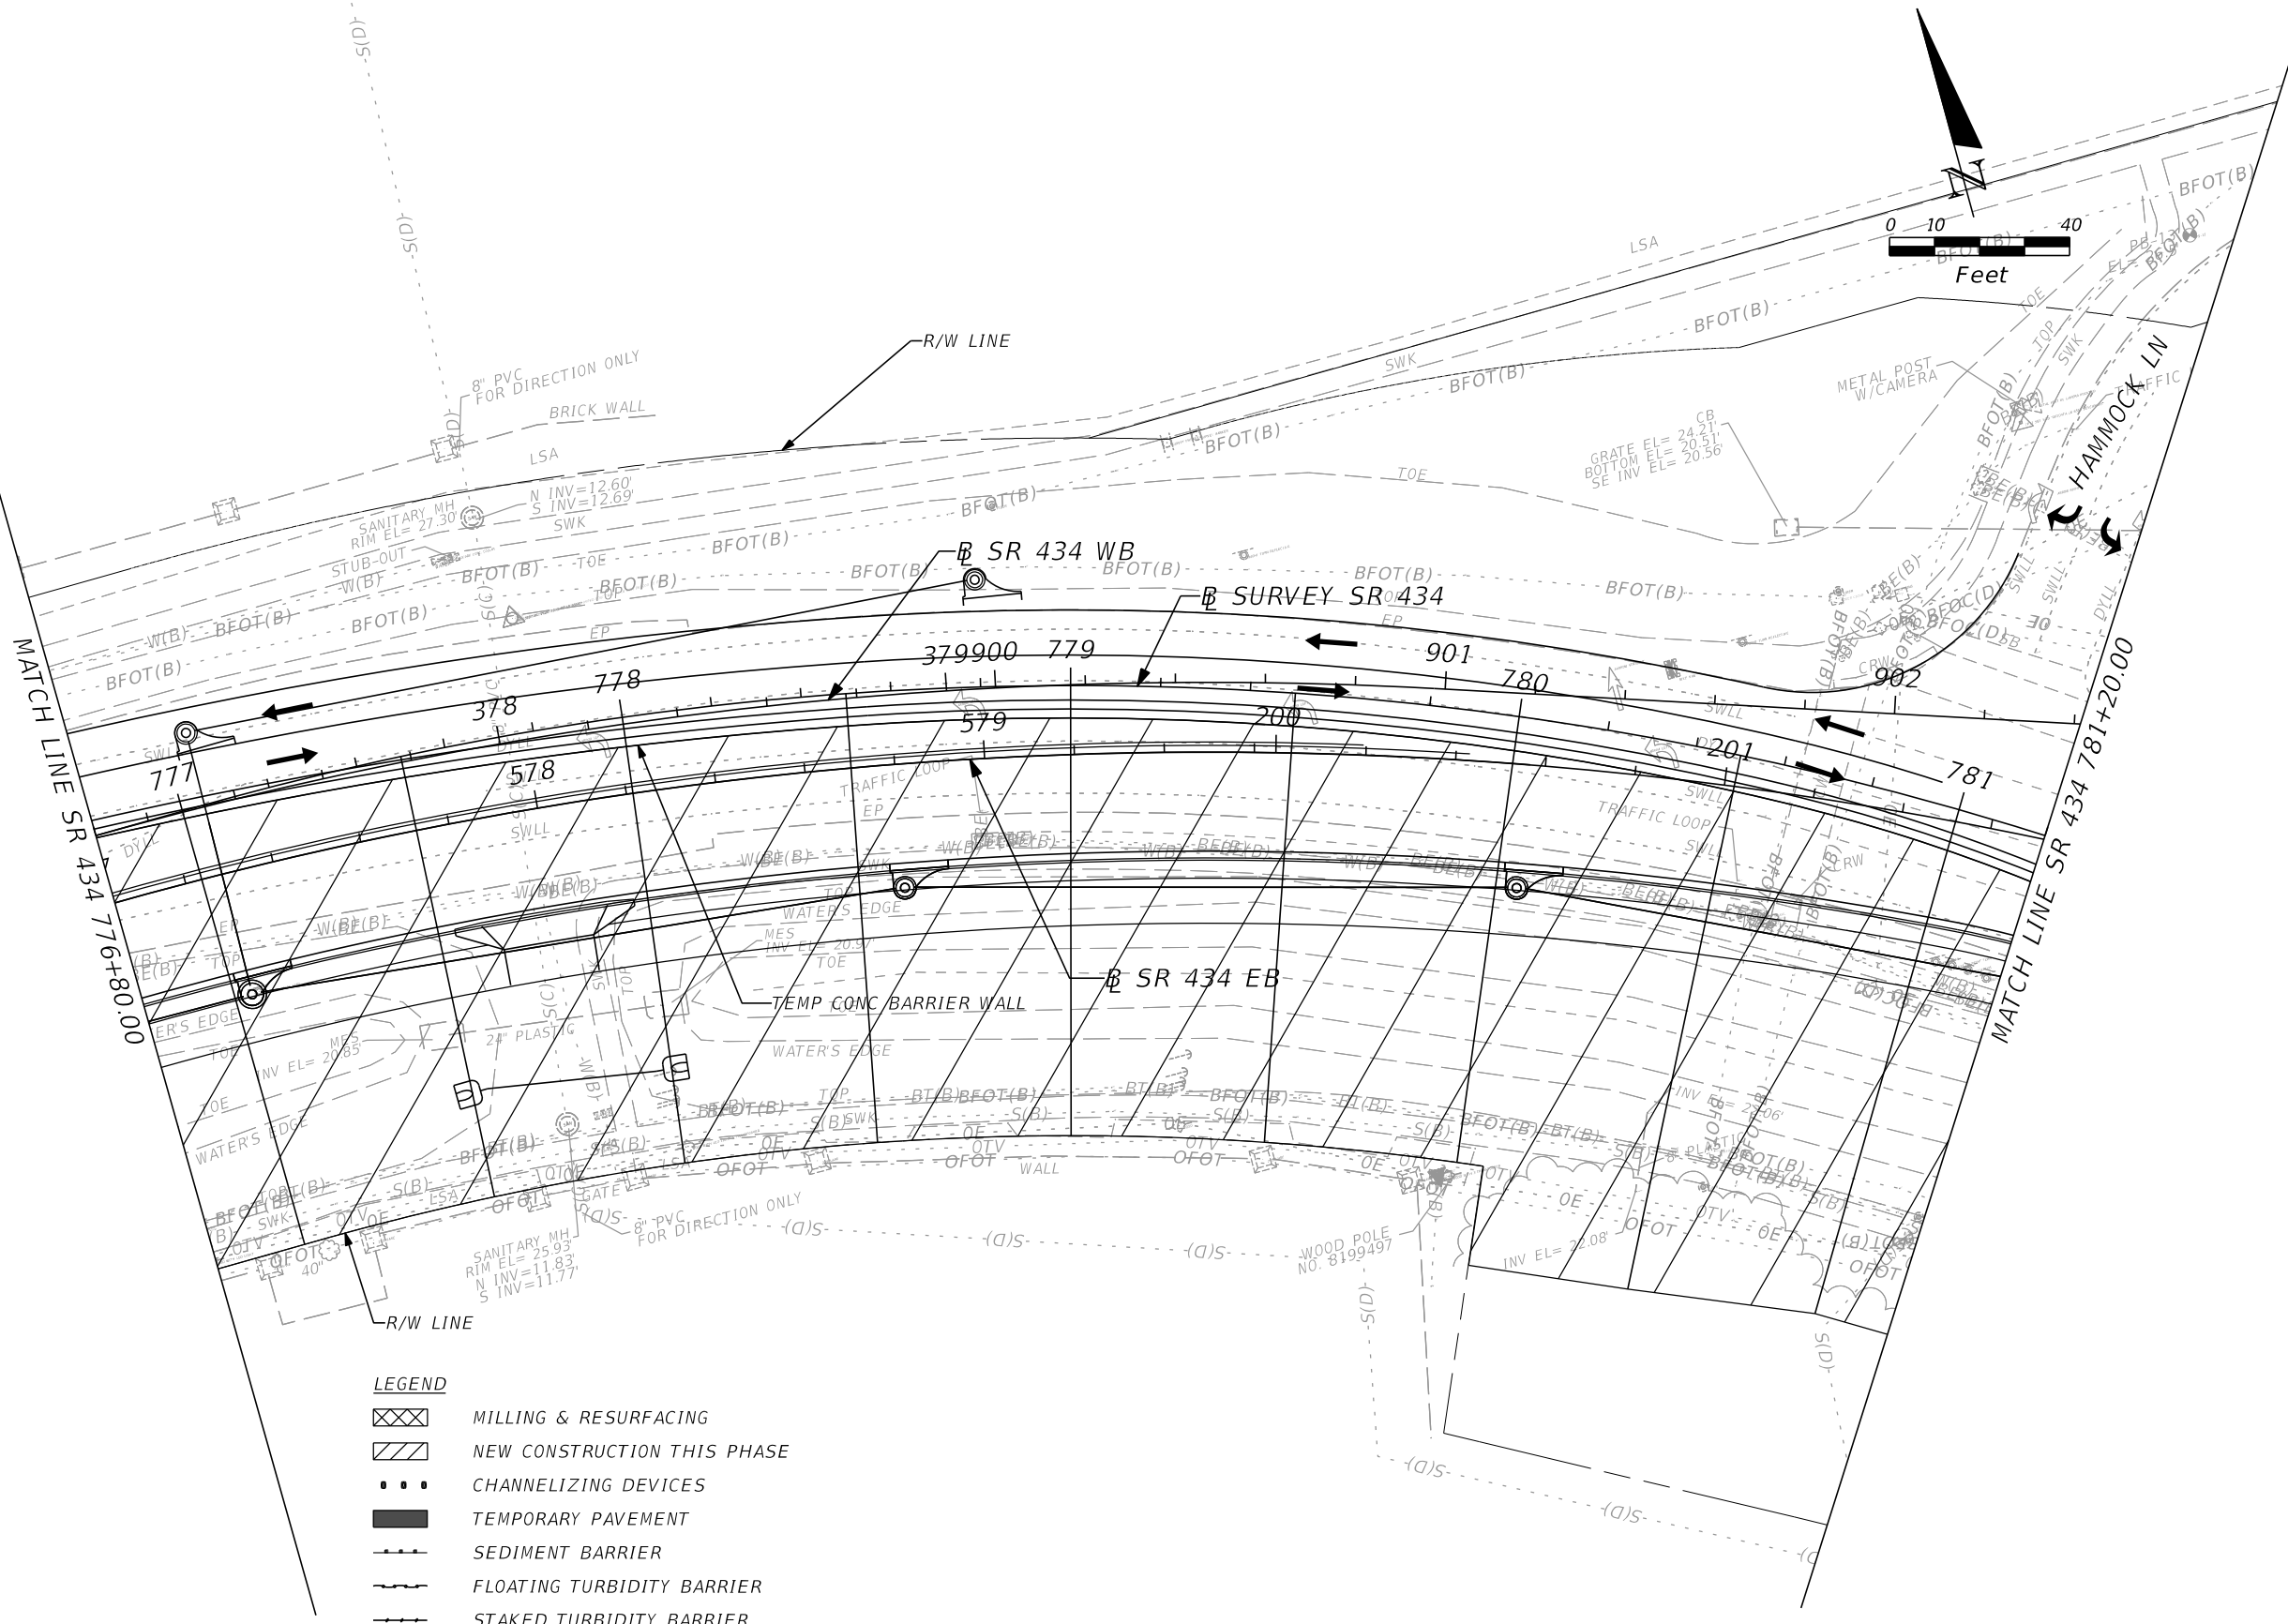


LEGEND

	MILLING & RESURFACING
	NEW CONSTRUCTION THIS PHASE
	CHANNELIZING DEVICES
	TEMPORARY PAVEMENT
	SEDIMENT BARRIER
	FLOATING TURBIDITY BARRIER
	STAKED TURBIDITY BARRIER
	INLET PROTECTION SYSTEM

PHASE I

REVISIONS		DESCRIPTION		AECOM TECHNICAL SERVICES, Inc. 150 North Orange Avenue Suite 200 Orlando, FL. 32801 Goran Duvnjak, P.E. No. 84141	STATE OF FLORIDA DEPARTMENT OF TRANSPORTATION				SR 434 - TTCP PLAN (13) STA 776+80 TO STA 781+20	SHEET NO. 334
DATE	DESCRIPTION	DATE	DESCRIPTION		ROAD NO.	COUNTY	CIP #	FINANCIAL PROJECT ID		
			PRELIMINARY		SR 434	SEMINOLE	01785145	446491-1-38-01		

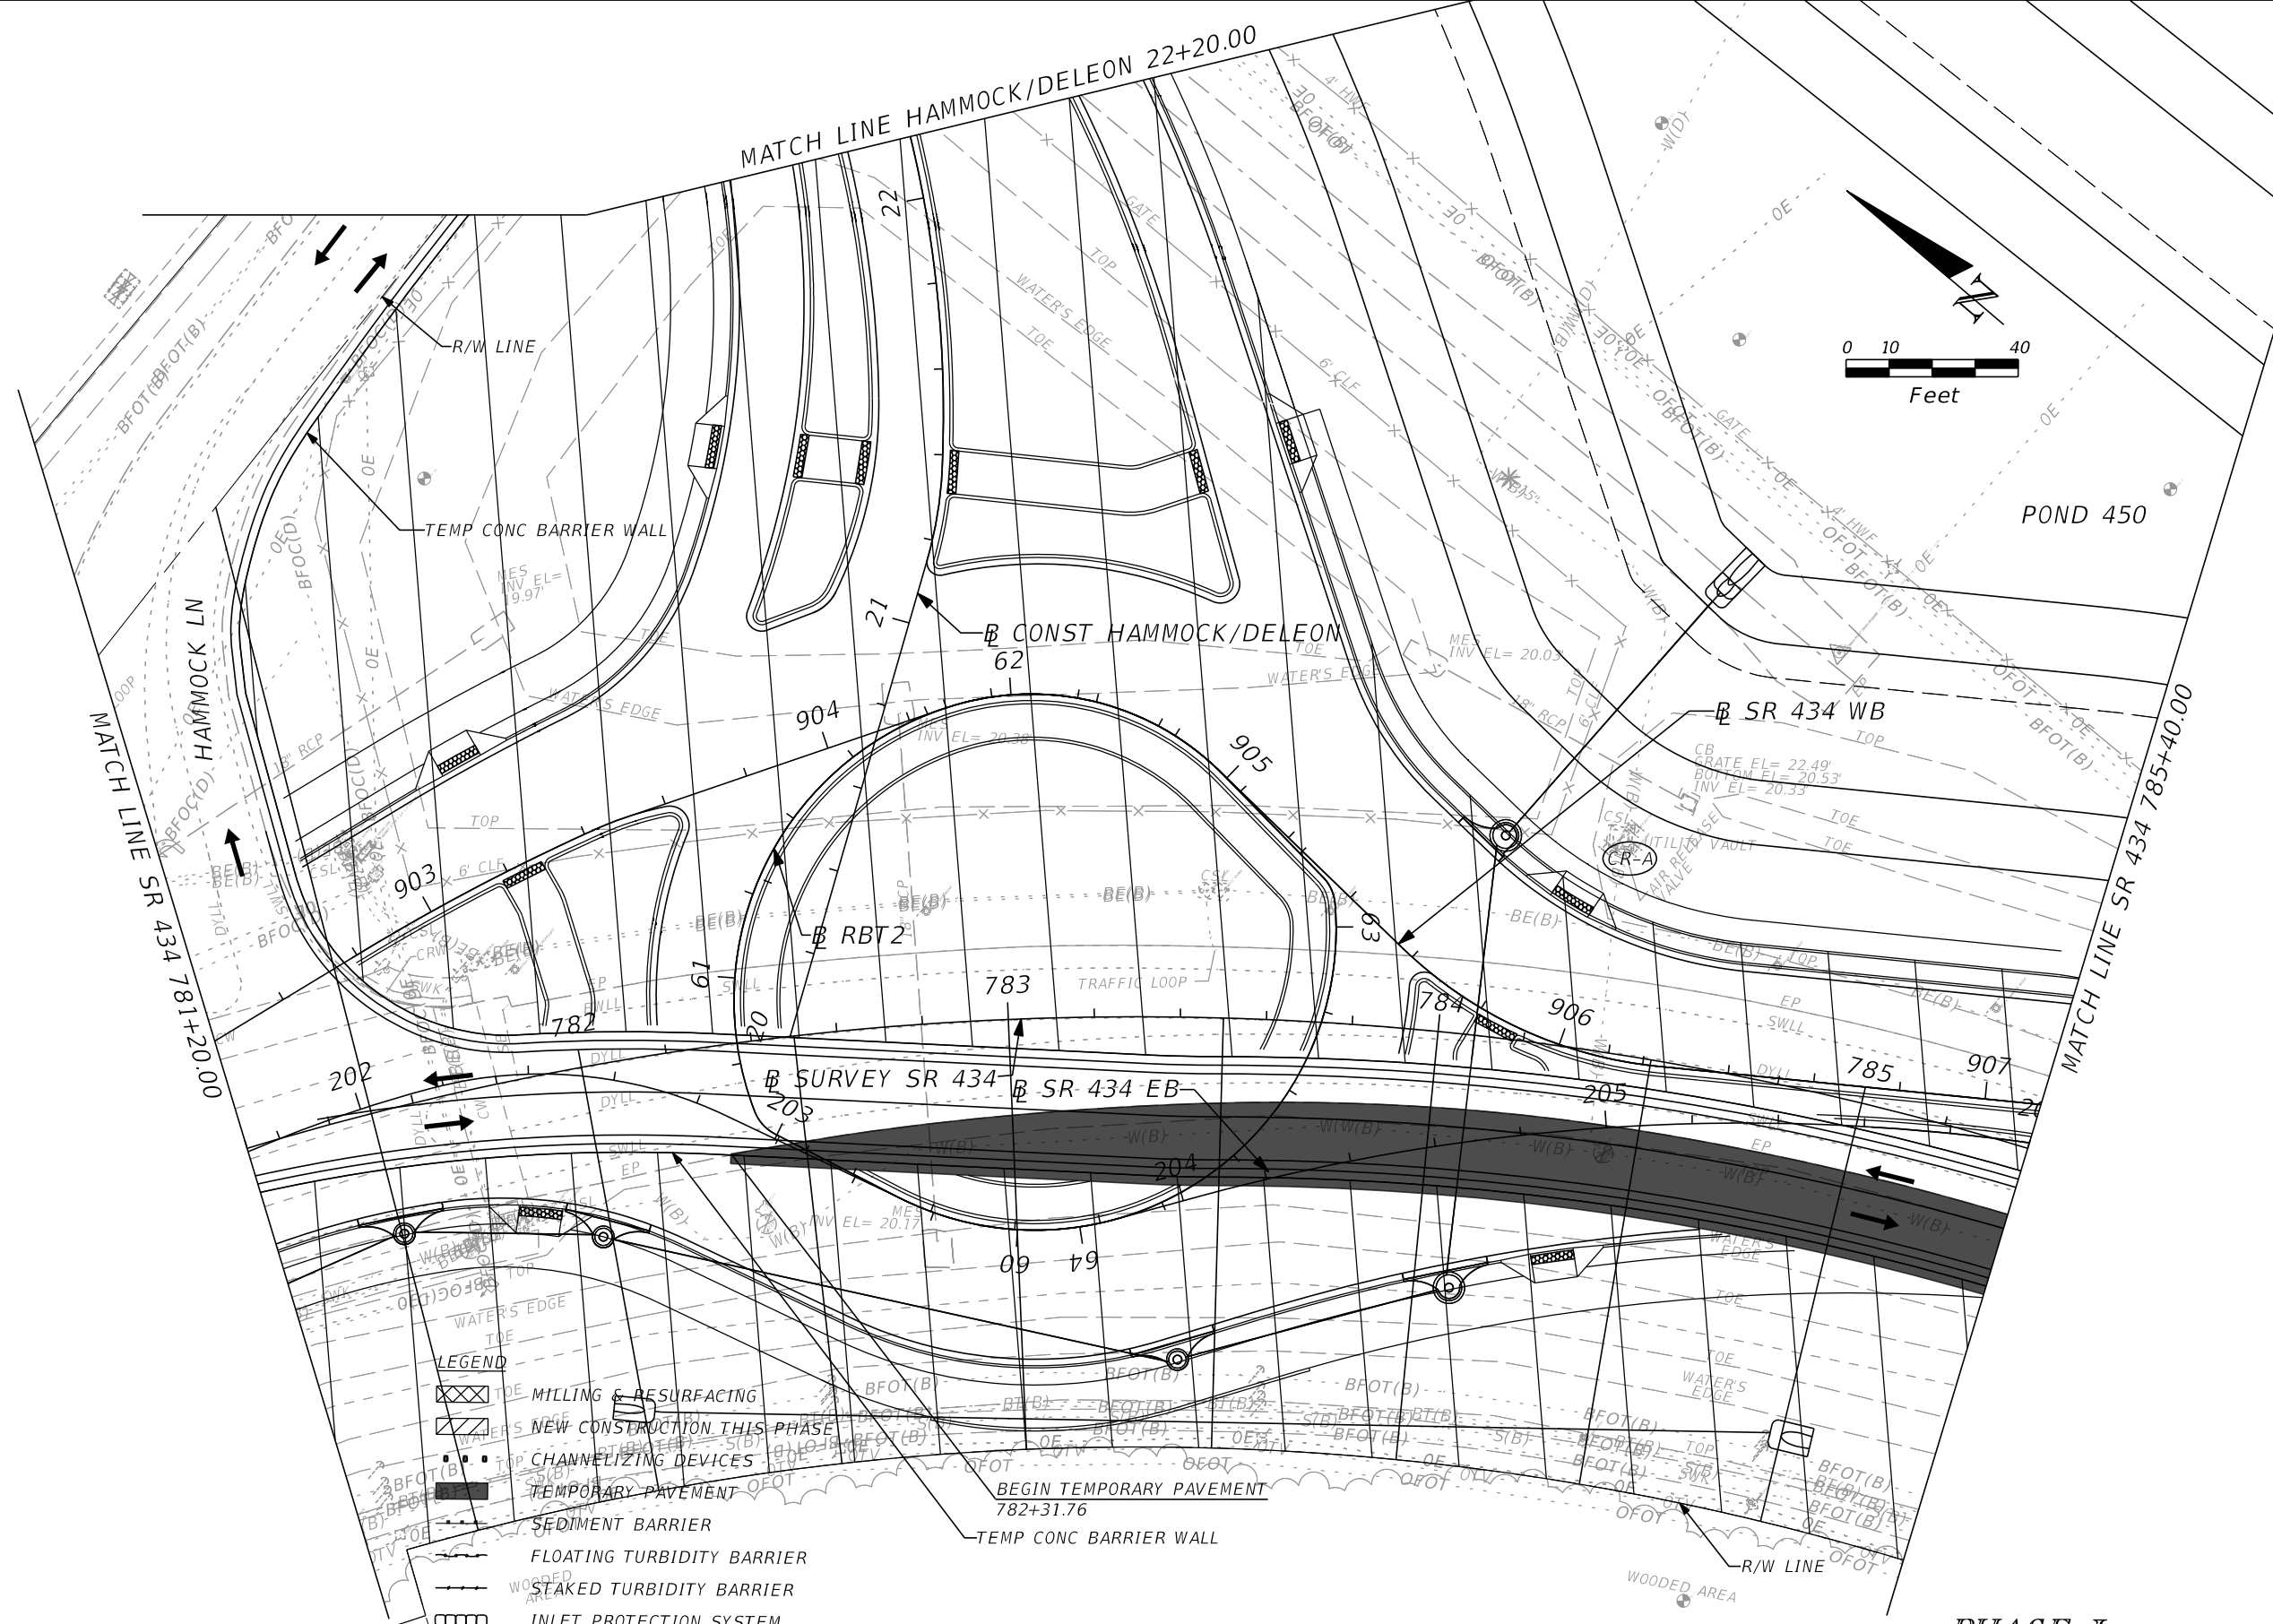

LEGEND

	TOE MILLING & RESURFACING
	NEW CONSTRUCTION THIS PHASE
	CHANNELIZING DEVICES
	TEMPORARY PAVEMENT
	SEDIMENT BARRIER
	FLOATING TURBIDITY BARRIER
	WOOD STAKED TURBIDITY BARRIER
	INLET PROTECTION SYSTEM

PHASE I

REVISIONS	
DATE	DESCRIPTION


PRELIMINARY

AECOM TECHNICAL SERVICES, Inc.
 150 North Orange Avenue
 Suite 200
 Orlando, FL. 32801
 Goran Duvnjak, P.E. No. 84141

STATE OF FLORIDA DEPARTMENT OF TRANSPORTATION			
ROAD NO.	COUNTY	CIP #	FINANCIAL PROJECT ID
SR 434	SEMINOLE	01785145	446491-1-38-01

SR 434 - TTCP PLAN (14)
 STA 781+20 TO STA 785+40

SHEET NO.
335

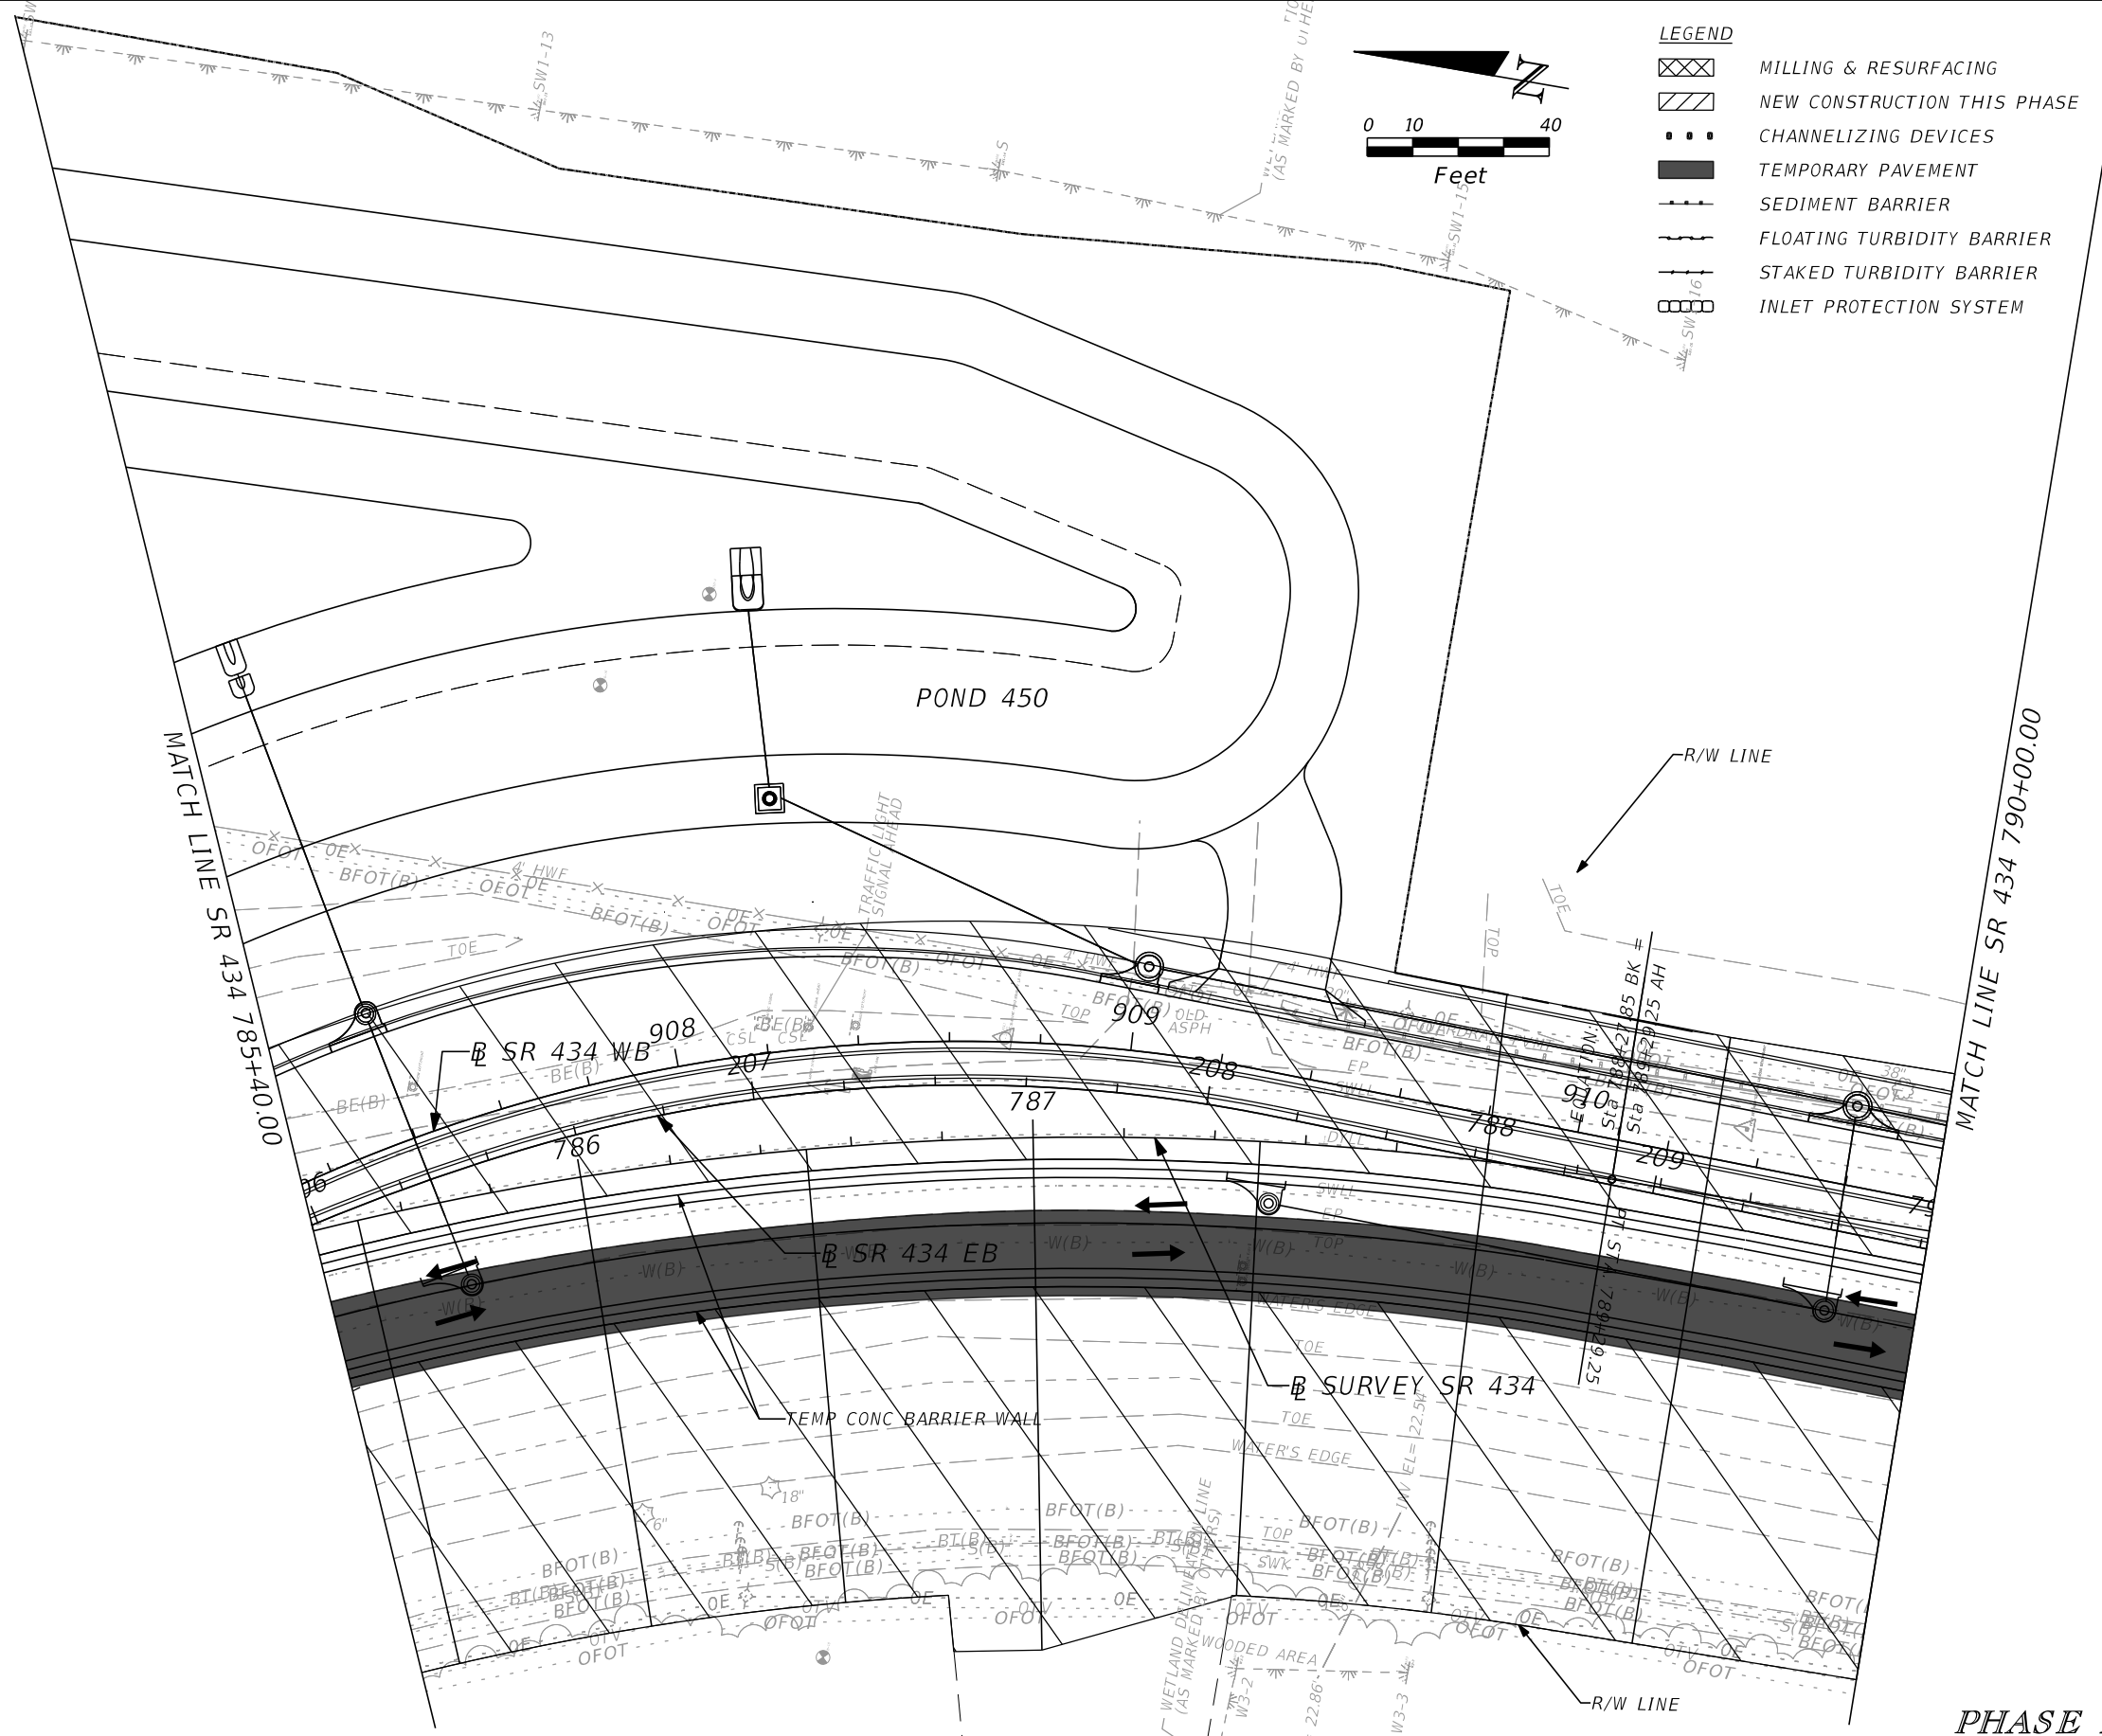

PHASE I

REVISIONS	
DATE	DESCRIPTION

PRELIMINARY

AECOM TECHNICAL SERVICES, Inc.
 150 North Orange Avenue
 Suite 200
 Orlando, FL. 32801
 Goran Duvnjak, P.E. No. 84141


STATE OF FLORIDA DEPARTMENT OF TRANSPORTATION			
ROAD NO.	COUNTY	CIP #	FINANCIAL PROJECT ID
SR 434	SEMINOLE	01785145	446491-1-38-01

SR 434 - TTCP PLAN (15)
STA 785+40 TO STA 790+00

SHEET NO.
336


LEGEND

-  MILLING & RESURFACING
-  NEW CONSTRUCTION THIS PHASE
-  CHANNELIZING DEVICES
-  TEMPORARY PAVEMENT
-  SEDIMENT BARRIER
-  FLOATING TURBIDITY BARRIER
-  STAKED TURBIDITY BARRIER
-  INLET PROTECTION SYSTEM

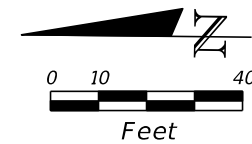

MATCH LINE SR 434 790+00.00

MATCH LINE SR 434 795+60.00

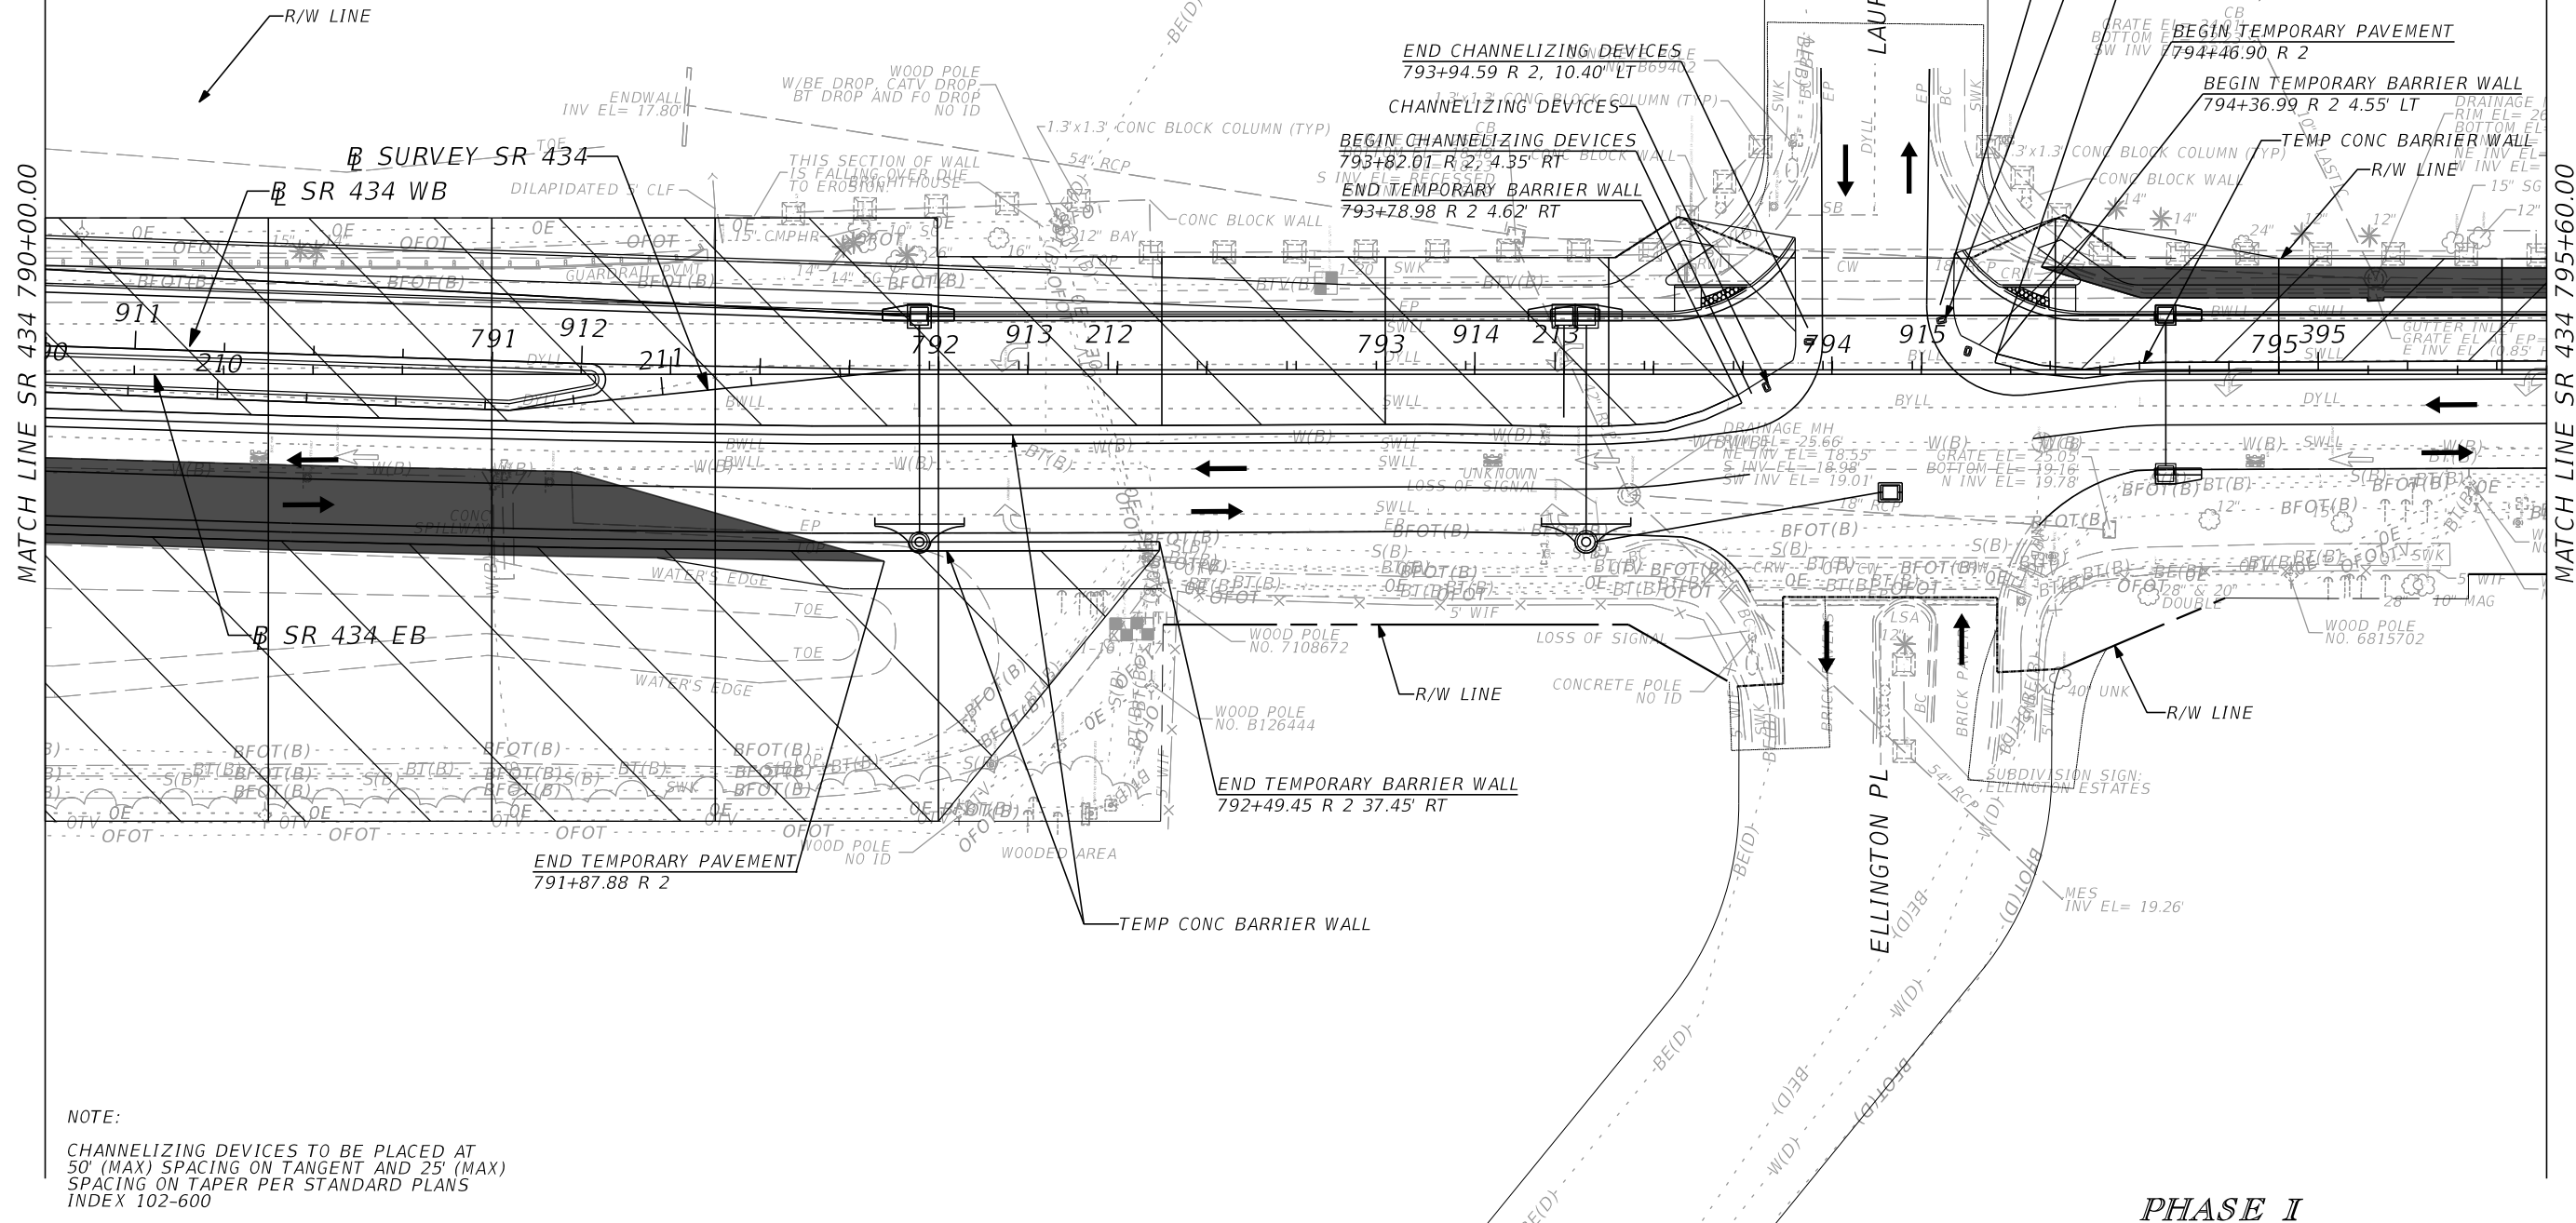

NOTE:
 CHANNELIZING DEVICES TO BE PLACED AT
 50' (MAX) SPACING ON TANGENT AND 25' (MAX)
 SPACING ON TAPER PER STANDARD PLANS
 INDEX 102-600



PHASE I

REVISIONS		DATE	DESCRIPTION	AECOM TECHNICAL SERVICES, Inc. 150 North Orange Avenue Suite 200 Orlando, FL. 32801 Goran Duvnjak, P.E. No. 84141	STATE OF FLORIDA DEPARTMENT OF TRANSPORTATION				SHEET NO.
DATE	DESCRIPTION				ROAD NO.	COUNTY	CIP #	FINANCIAL PROJECT ID	
			PRELIMINARY		SR 434	SEMINOLE	01785145	446491-1-38-01	337

**SR 434 - TTCP PLAN (16)
 STA 790+00 TO STA 795+60**

LEGEND

-  MILLING & RESURFACING
-  NEW CONSTRUCTION THIS PHASE
-  CHANNELIZING DEVICES
-  TEMPORARY PAVEMENT
-  SEDIMENT BARRIER
-  FLOATING TURBIDITY BARRIER
-  STAKED TURBIDITY BARRIER
-  INLET PROTECTION SYSTEM

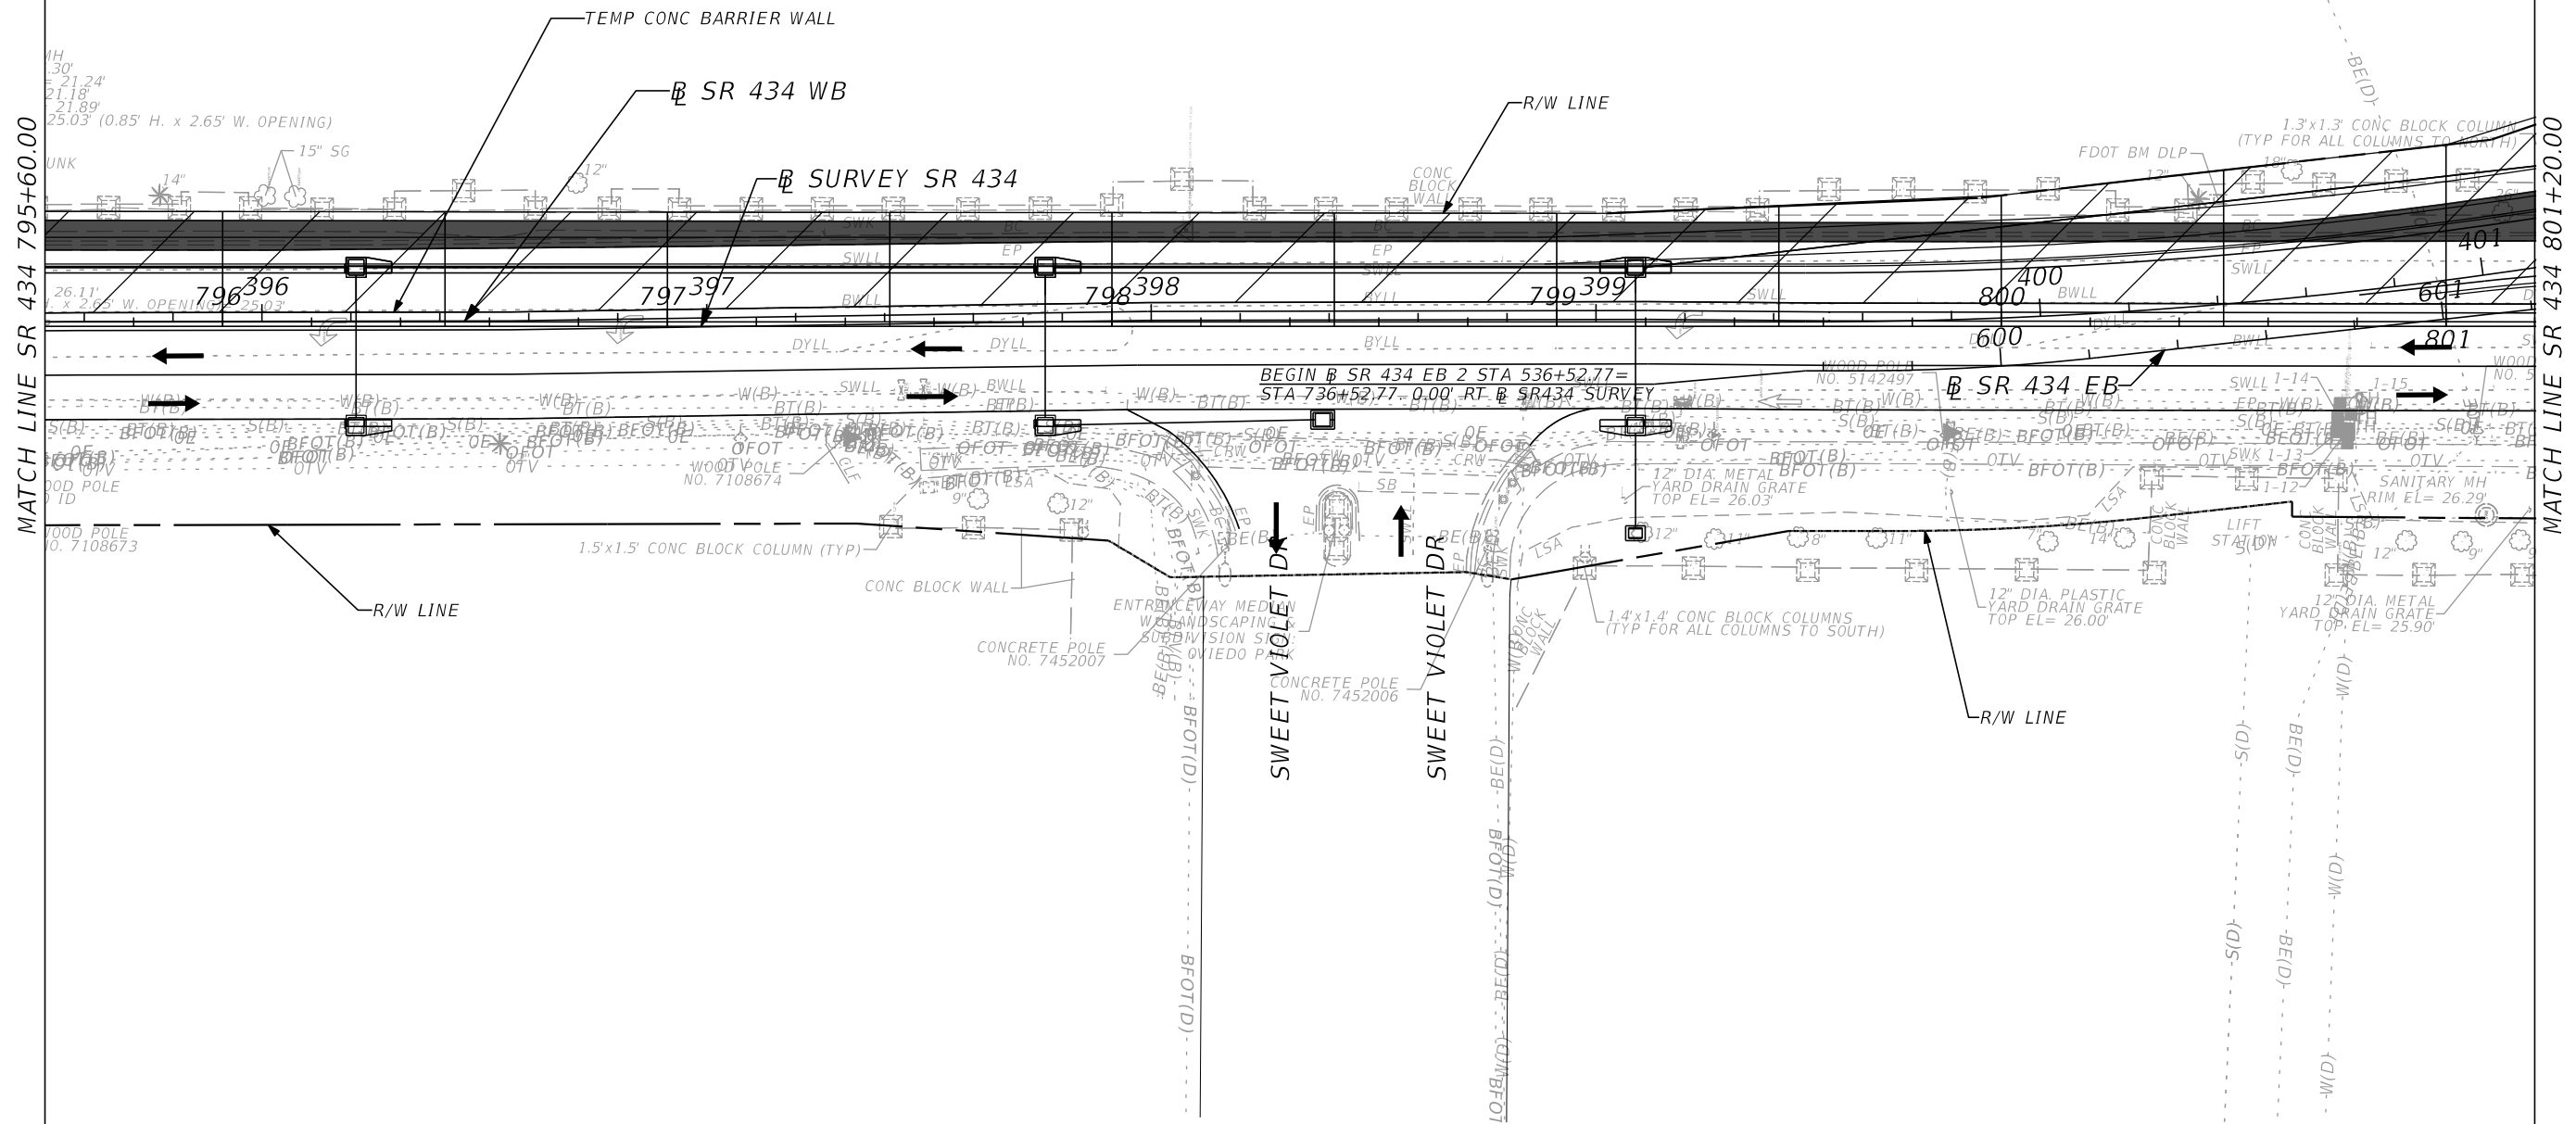
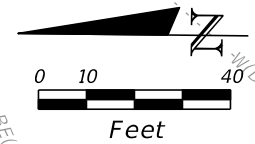


PHASE I

REVISIONS				AECOM TECHNICAL SERVICES, Inc. 150 North Orange Avenue Suite 200 Orlando, FL. 32801 Goran Duvnjak, P.E. No. 84141	STATE OF FLORIDA DEPARTMENT OF TRANSPORTATION 				SR 434 - TTCP PLAN (17) STA 795+60 TO STA 801+20	SHEET NO.
DATE	DESCRIPTION	DATE	DESCRIPTION		ROAD NO.	COUNTY	CIP #	FINANCIAL PROJECT ID		338
	PRELIMINARY				SR 434	SEMINOLE	01785145	446491-1-38-01		

MATCH LINE W ARTESIA 41+80.00

- LEGEND**
- MILLING & RESURFACING
 - NEW CONSTRUCTION THIS PHASE
 - CHANNELIZING DEVICES
 - TEMPORARY PAVEMENT
 - SEDIMENT BARRIER
 - FLOATING TURBIDITY BARRIER
 - STAKED TURBIDITY BARRIER
 - INLET PROTECTION SYSTEM

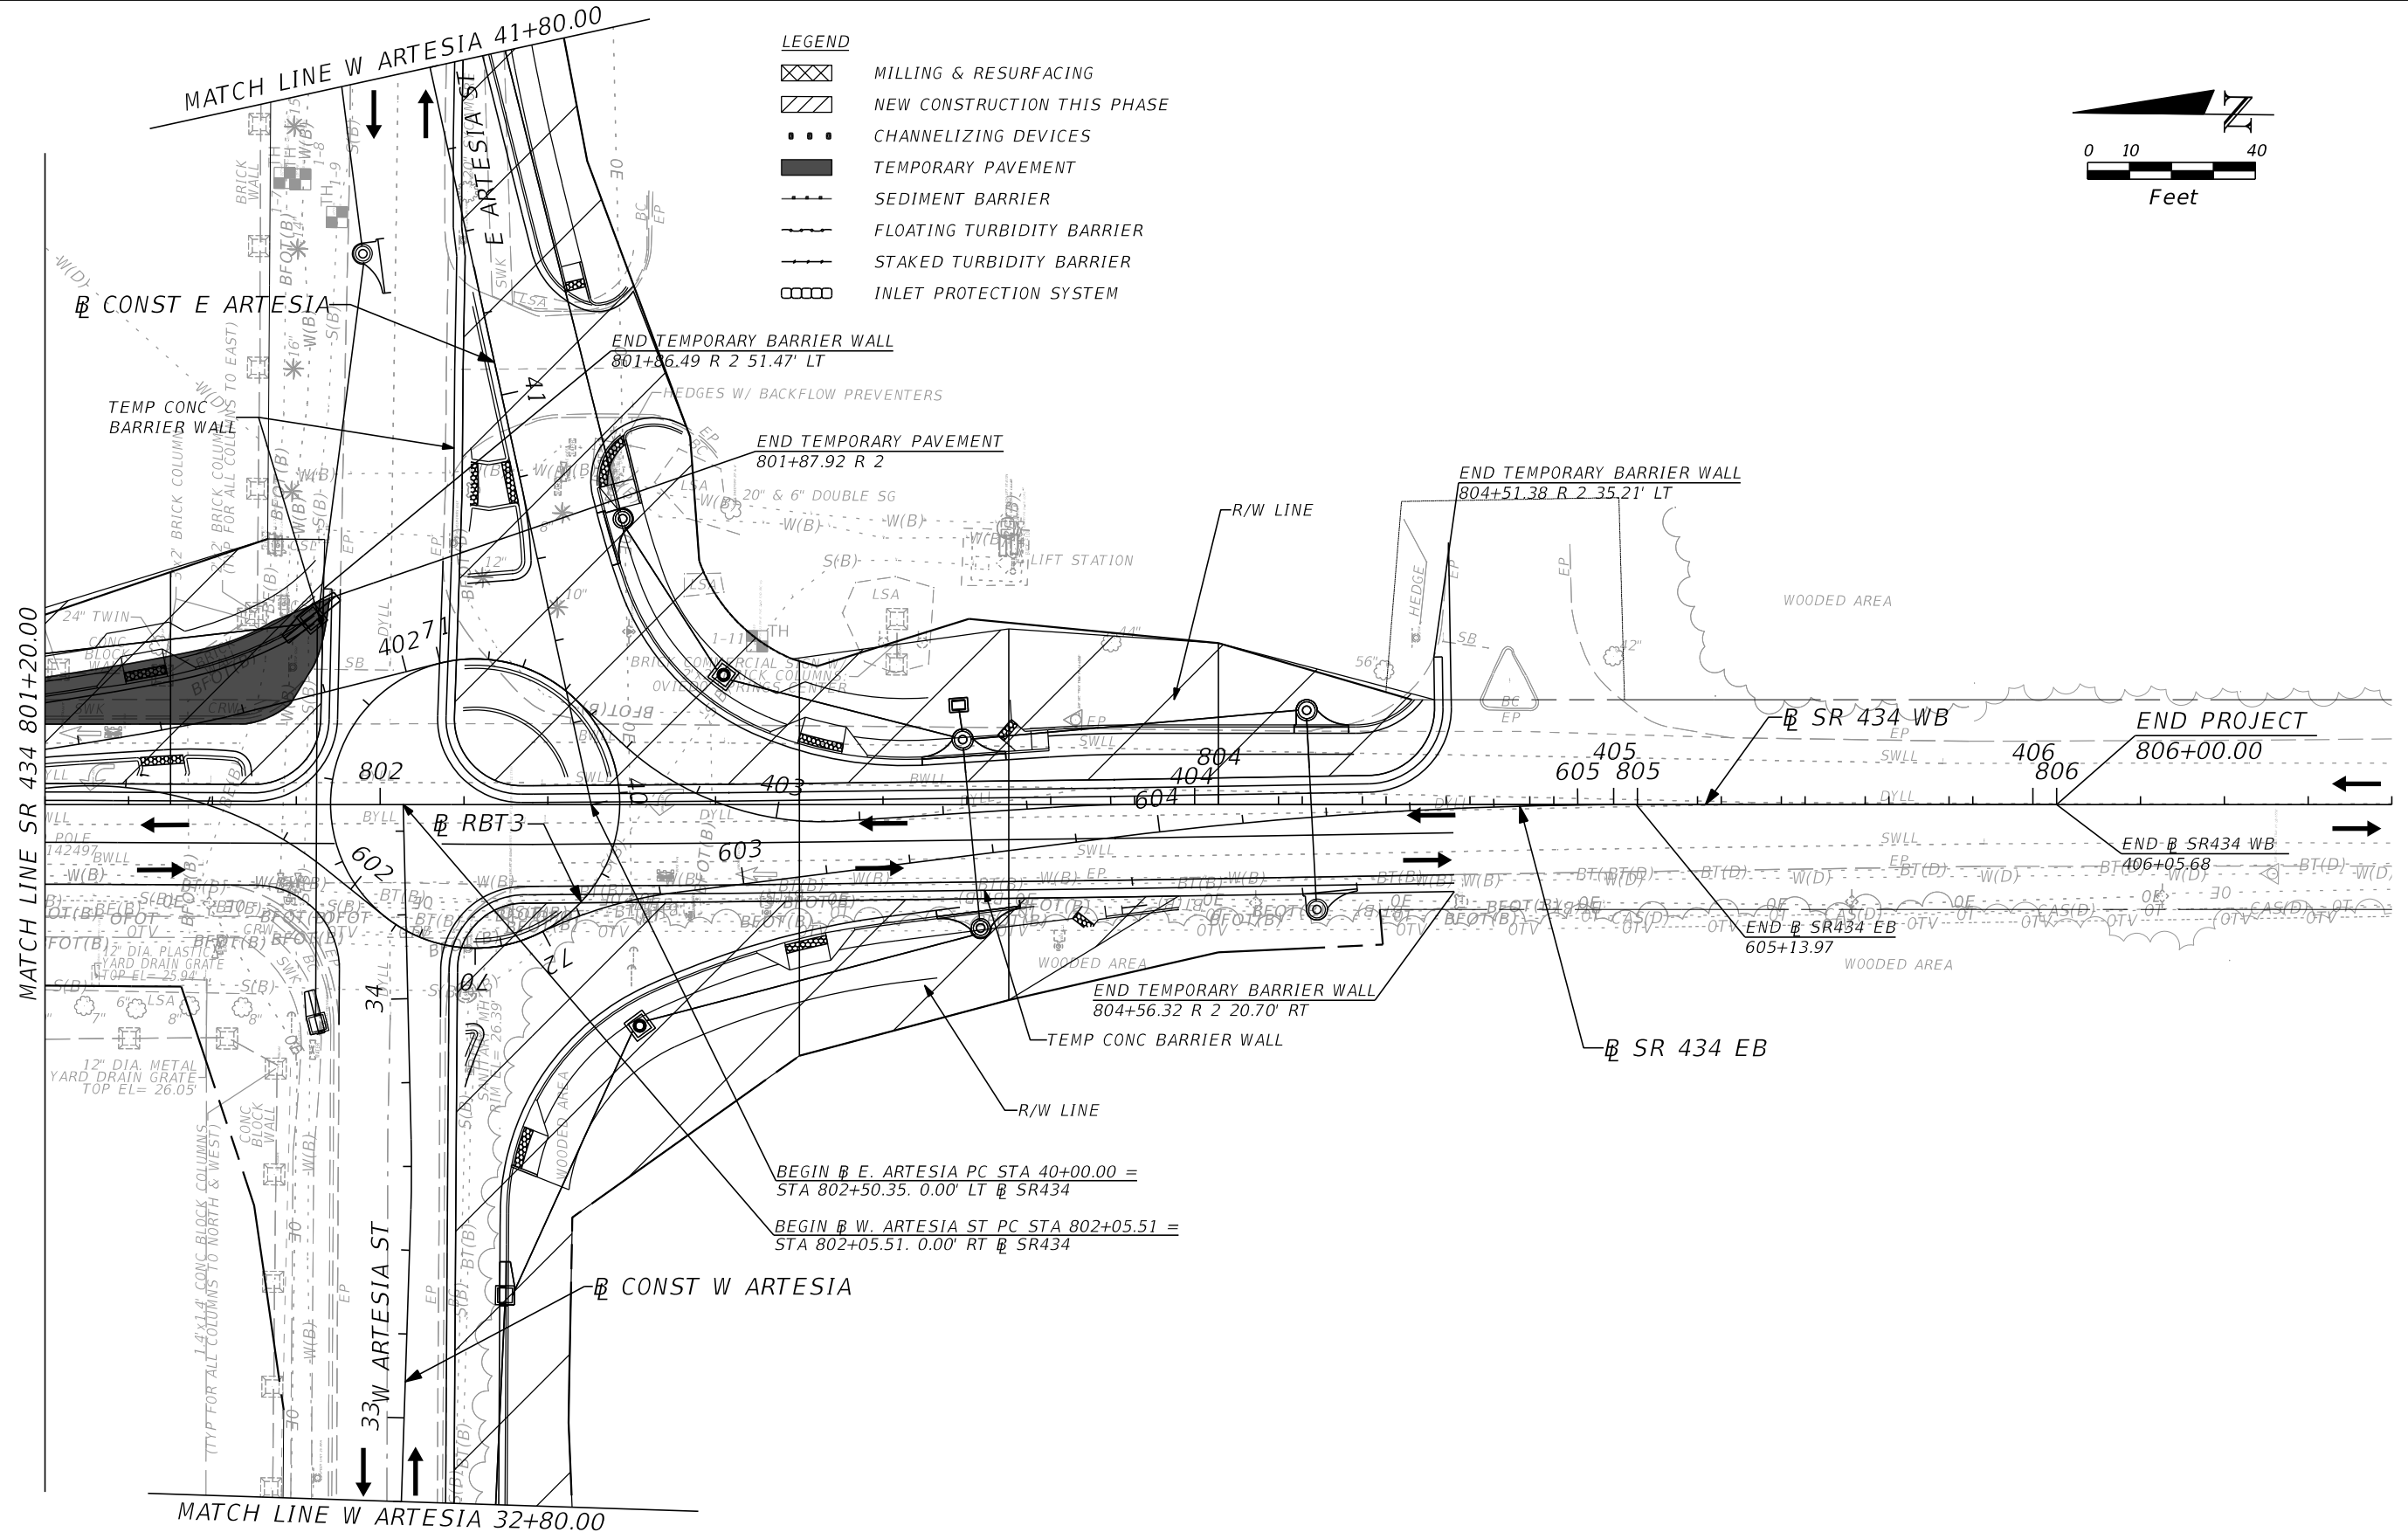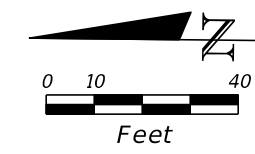

MATCH LINE SR 434 801+20.00

MATCH LINE W ARTESIA 32+80.00

PHASE I

REVISIONS			
DATE	DESCRIPTION	DATE	DESCRIPTION
			PRELIMINARY

AECOM TECHNICAL SERVICES, Inc.
 150 North Orange Avenue
 Suite 200
 Orlando, FL. 32801
 Goran Duvnjak, P.E. No. 84141

STATE OF FLORIDA DEPARTMENT OF TRANSPORTATION			
ROAD NO.	COUNTY	CIP #	FINANCIAL PROJECT ID
SR 434	SEMINOLE	01785145	446491-1-38-01

SR 434 - TTCP PLAN (18)
STA 801+20 TO STA 806+00

SHEET NO.
339

MATCH LINE MACTAVANDASH DR 11+60.00


EL= 16.0'

EL= 16.3'

SHW7-3
EL= 16.1'



Feet

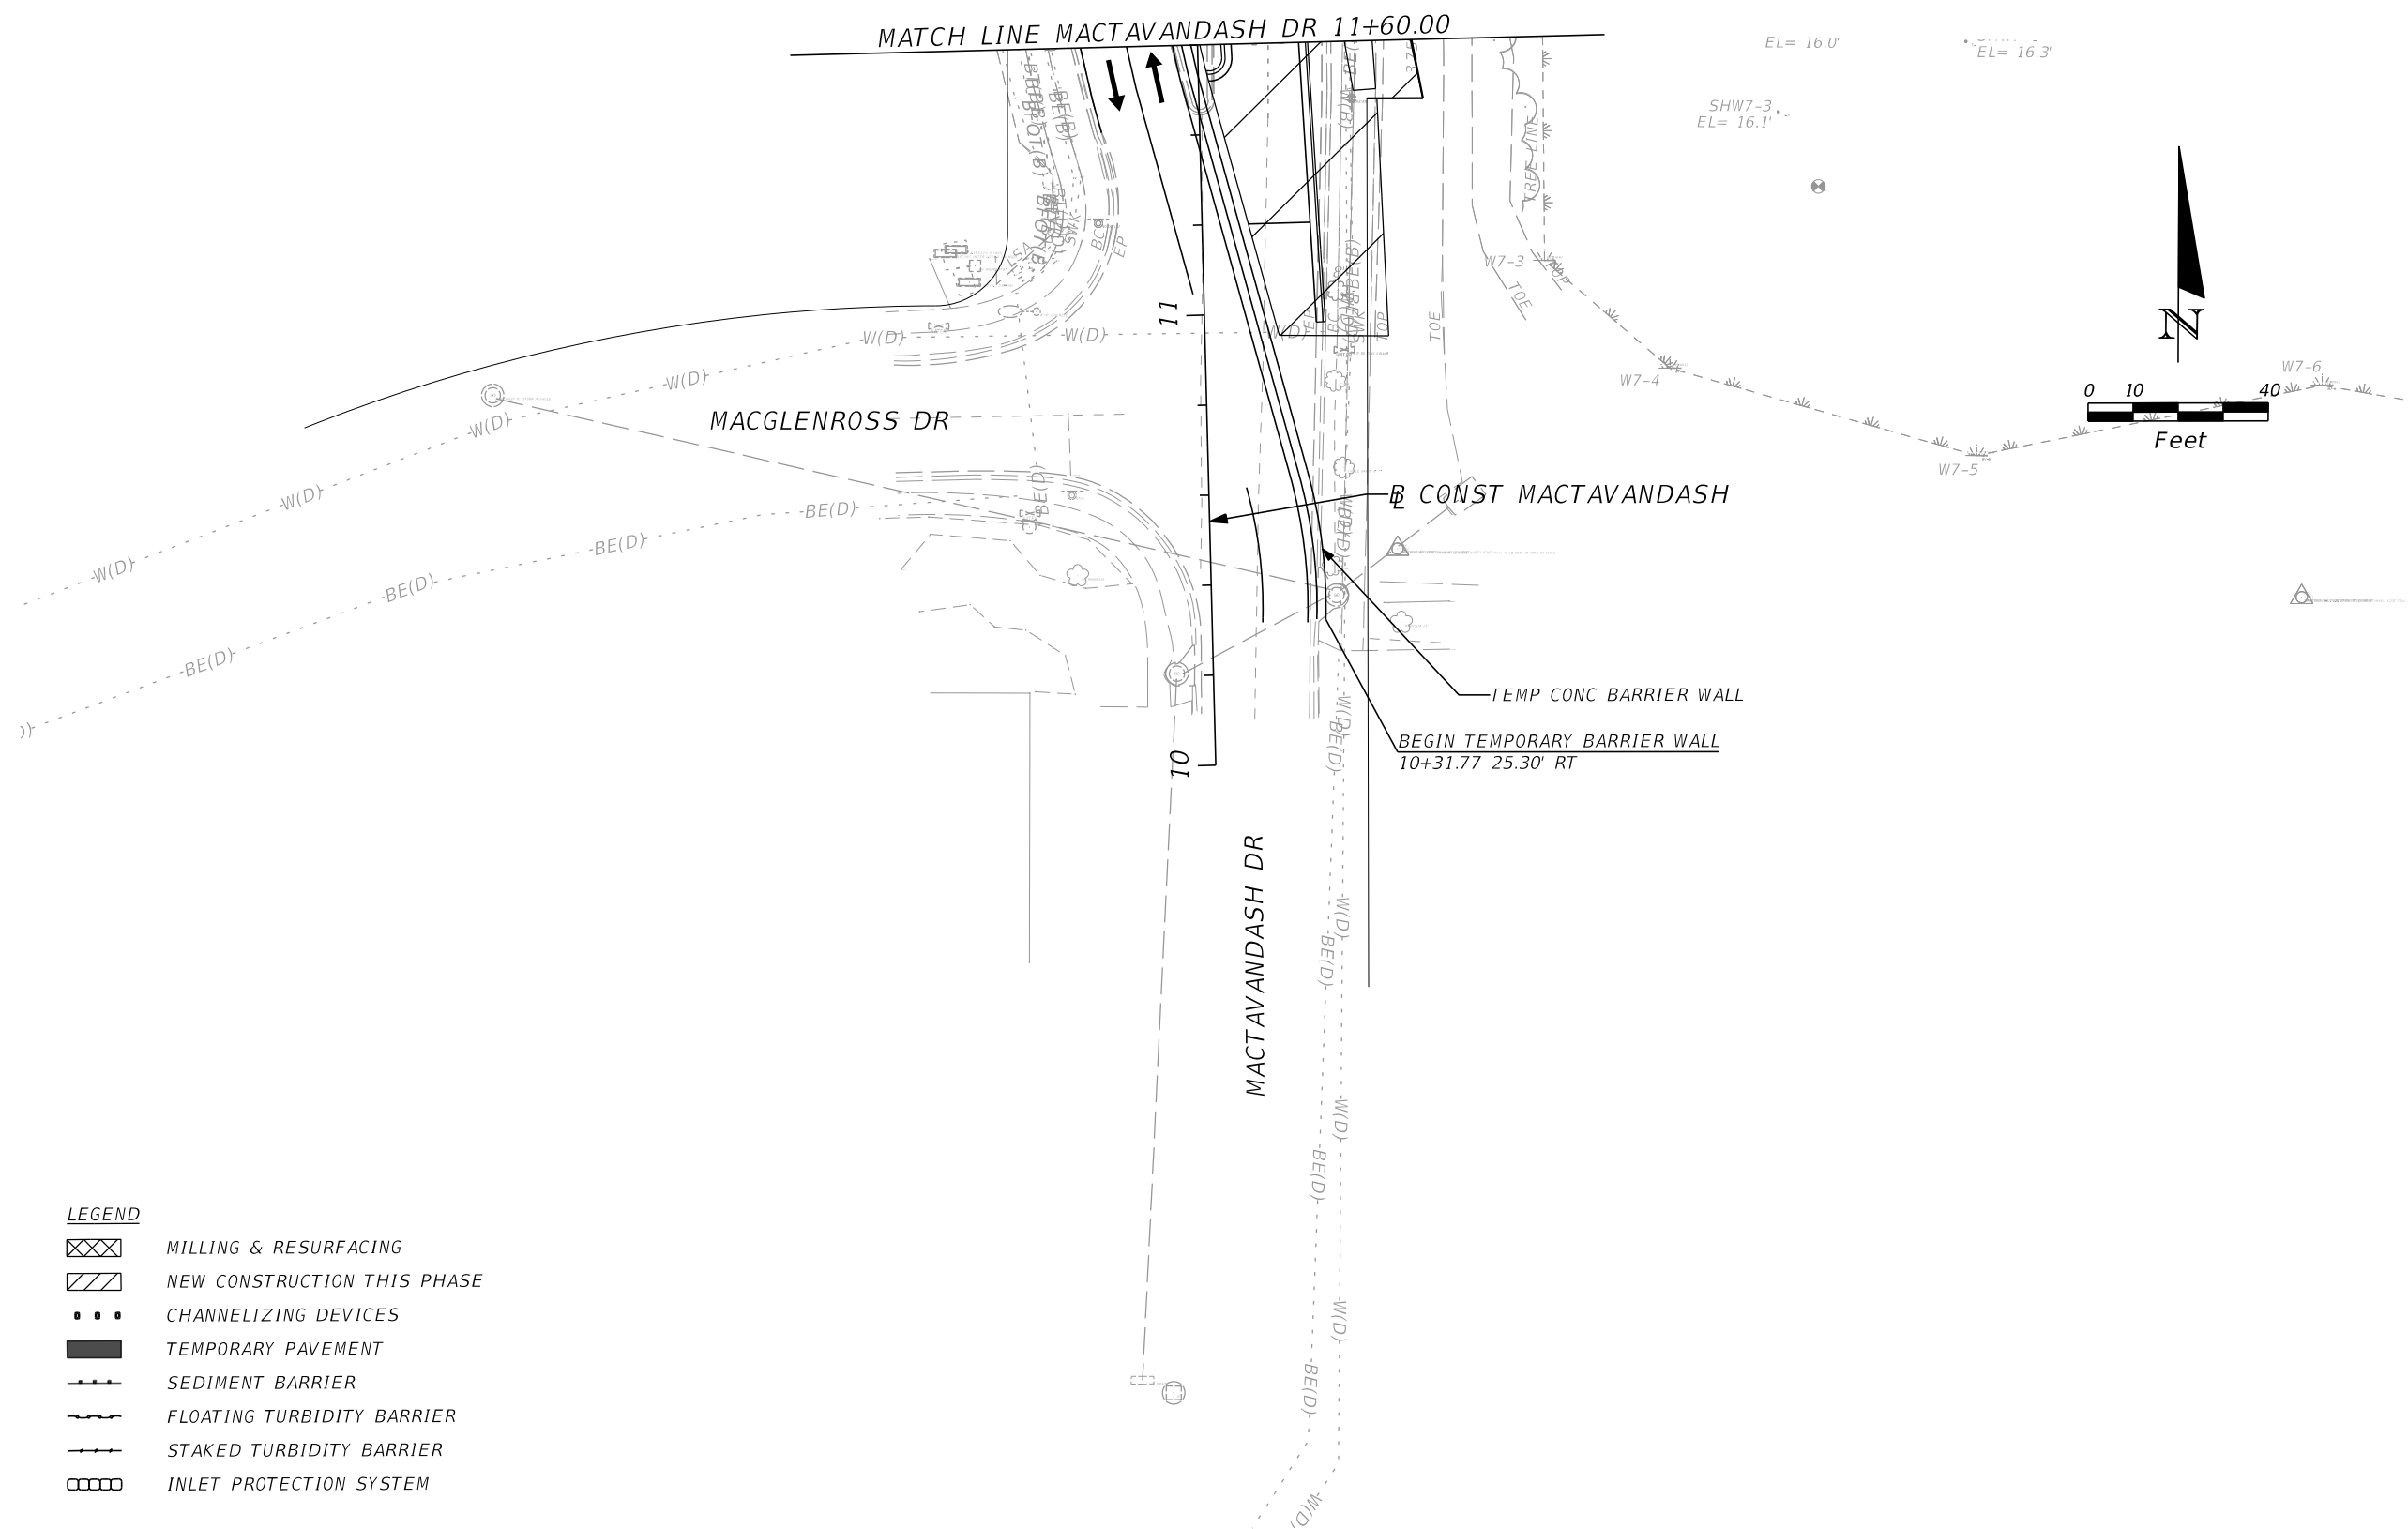


LEGEND

- MILLING & RESURFACING
- NEW CONSTRUCTION THIS PHASE
- CHANNELIZING DEVICES
- TEMPORARY PAVEMENT
- SEDIMENT BARRIER
- FLOATING TURBIDITY BARRIER
- STAKED TURBIDITY BARRIER
- INLET PROTECTION SYSTEM

PHASE I

REVISIONS				AECOM TECHNICAL SERVICES, Inc. 150 North Orange Avenue Suite 200 Orlando, FL. 32801 Goran Duvnjak, P.E. No. 84141	STATE OF FLORIDA DEPARTMENT OF TRANSPORTATION				SR 434 - TTCP PLAN (19) STA 10+00 TO STA 11+60	SHEET NO.
DATE	DESCRIPTION	DATE	DESCRIPTION		ROAD NO.	COUNTY	CIP #	FINANCIAL PROJECT ID		340
	PRELIMINARY				SR 434	SEMINOLE	01785145	446491-1-38-01		

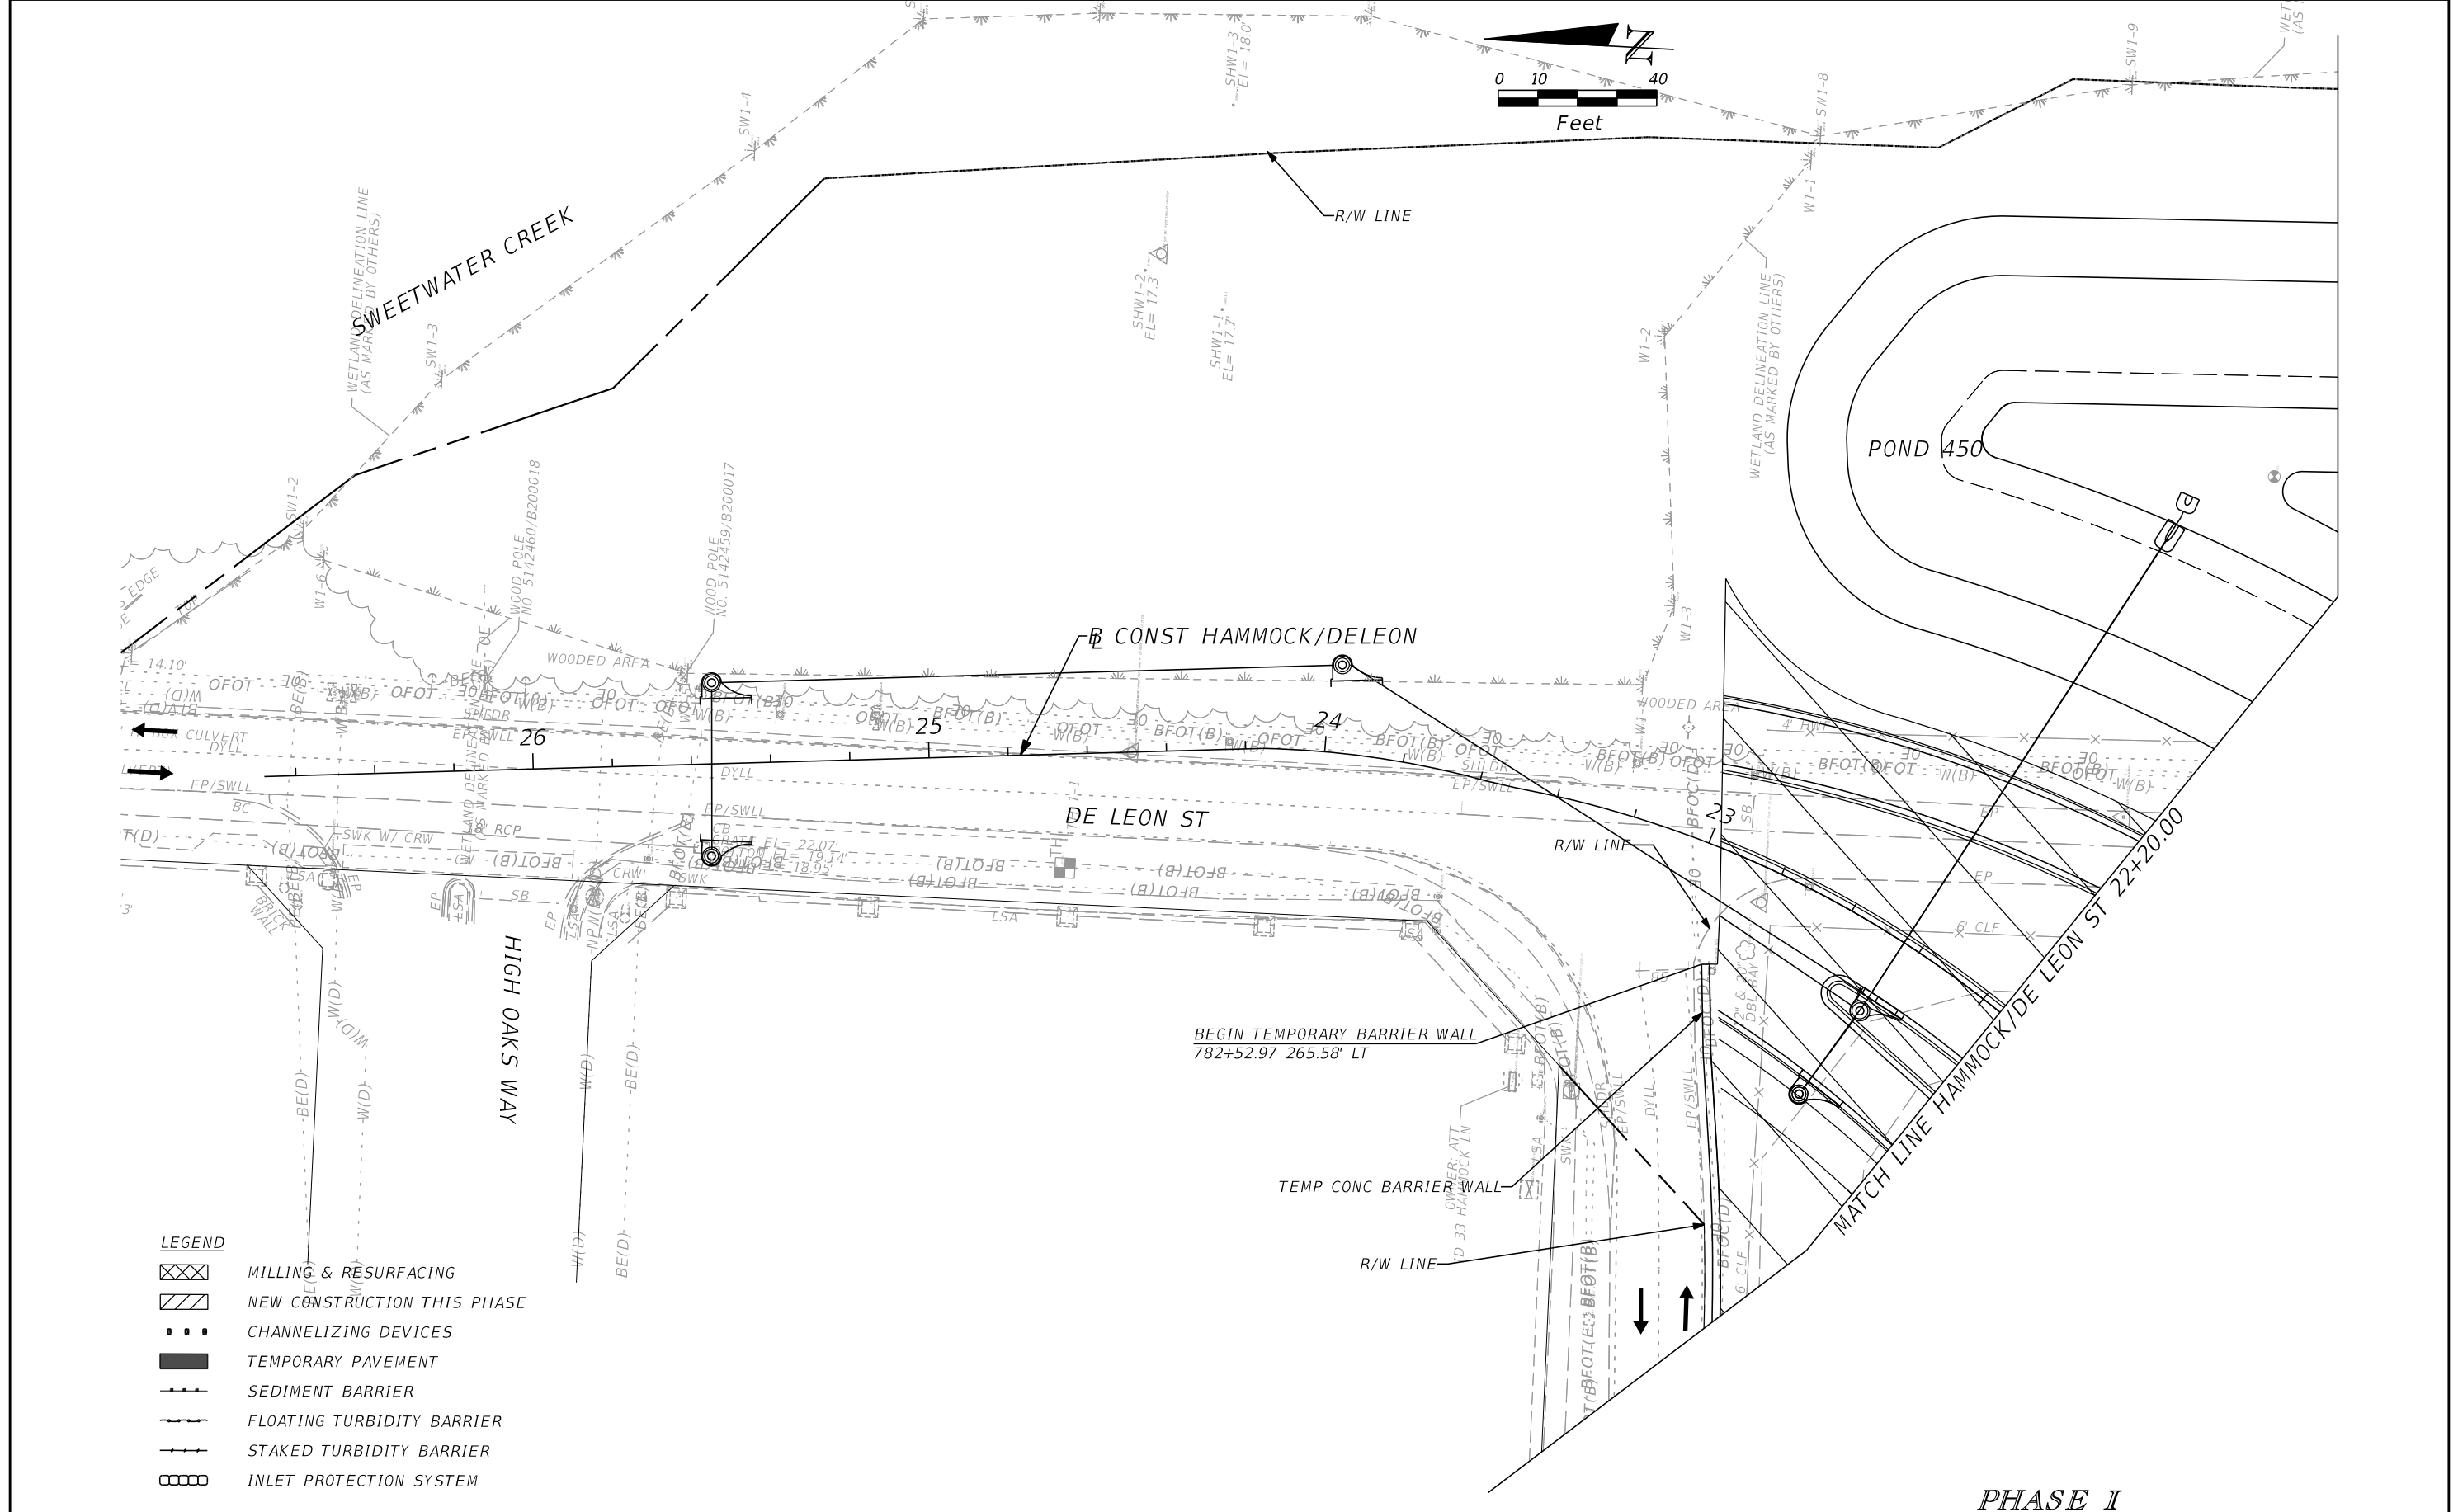


 






REVISIONS	
DATE	DESCRIPTION
	PRELIMINARY



AECOM TECHNICAL SERVICES, Inc.
 150 North Orange Avenue
 Suite 200
 Orlando, FL. 32801
 Goran Duvnjak, P.E. No. 84141

STATE OF FLORIDA DEPARTMENT OF TRANSPORTATION			
ROAD NO.	COUNTY	CIP #	FINANCIAL PROJECT ID
SR 434	SEMINOLE	01785145	446491-1-38-01

SR 434 - TTCP PLAN (20)
STA 22+20 TO STA 27+00

SHEET NO.
341

- LEGEND**
-  MILLING & RESURFACING
 -  NEW CONSTRUCTION THIS PHASE
 -  CHANNELIZING DEVICES
 -  TEMPORARY PAVEMENT
 -  SEDIMENT BARRIER
 -  FLOATING TURBIDITY BARRIER
 -  STAKED TURBIDITY BARRIER
 -  INLET PROTECTION SYSTEM

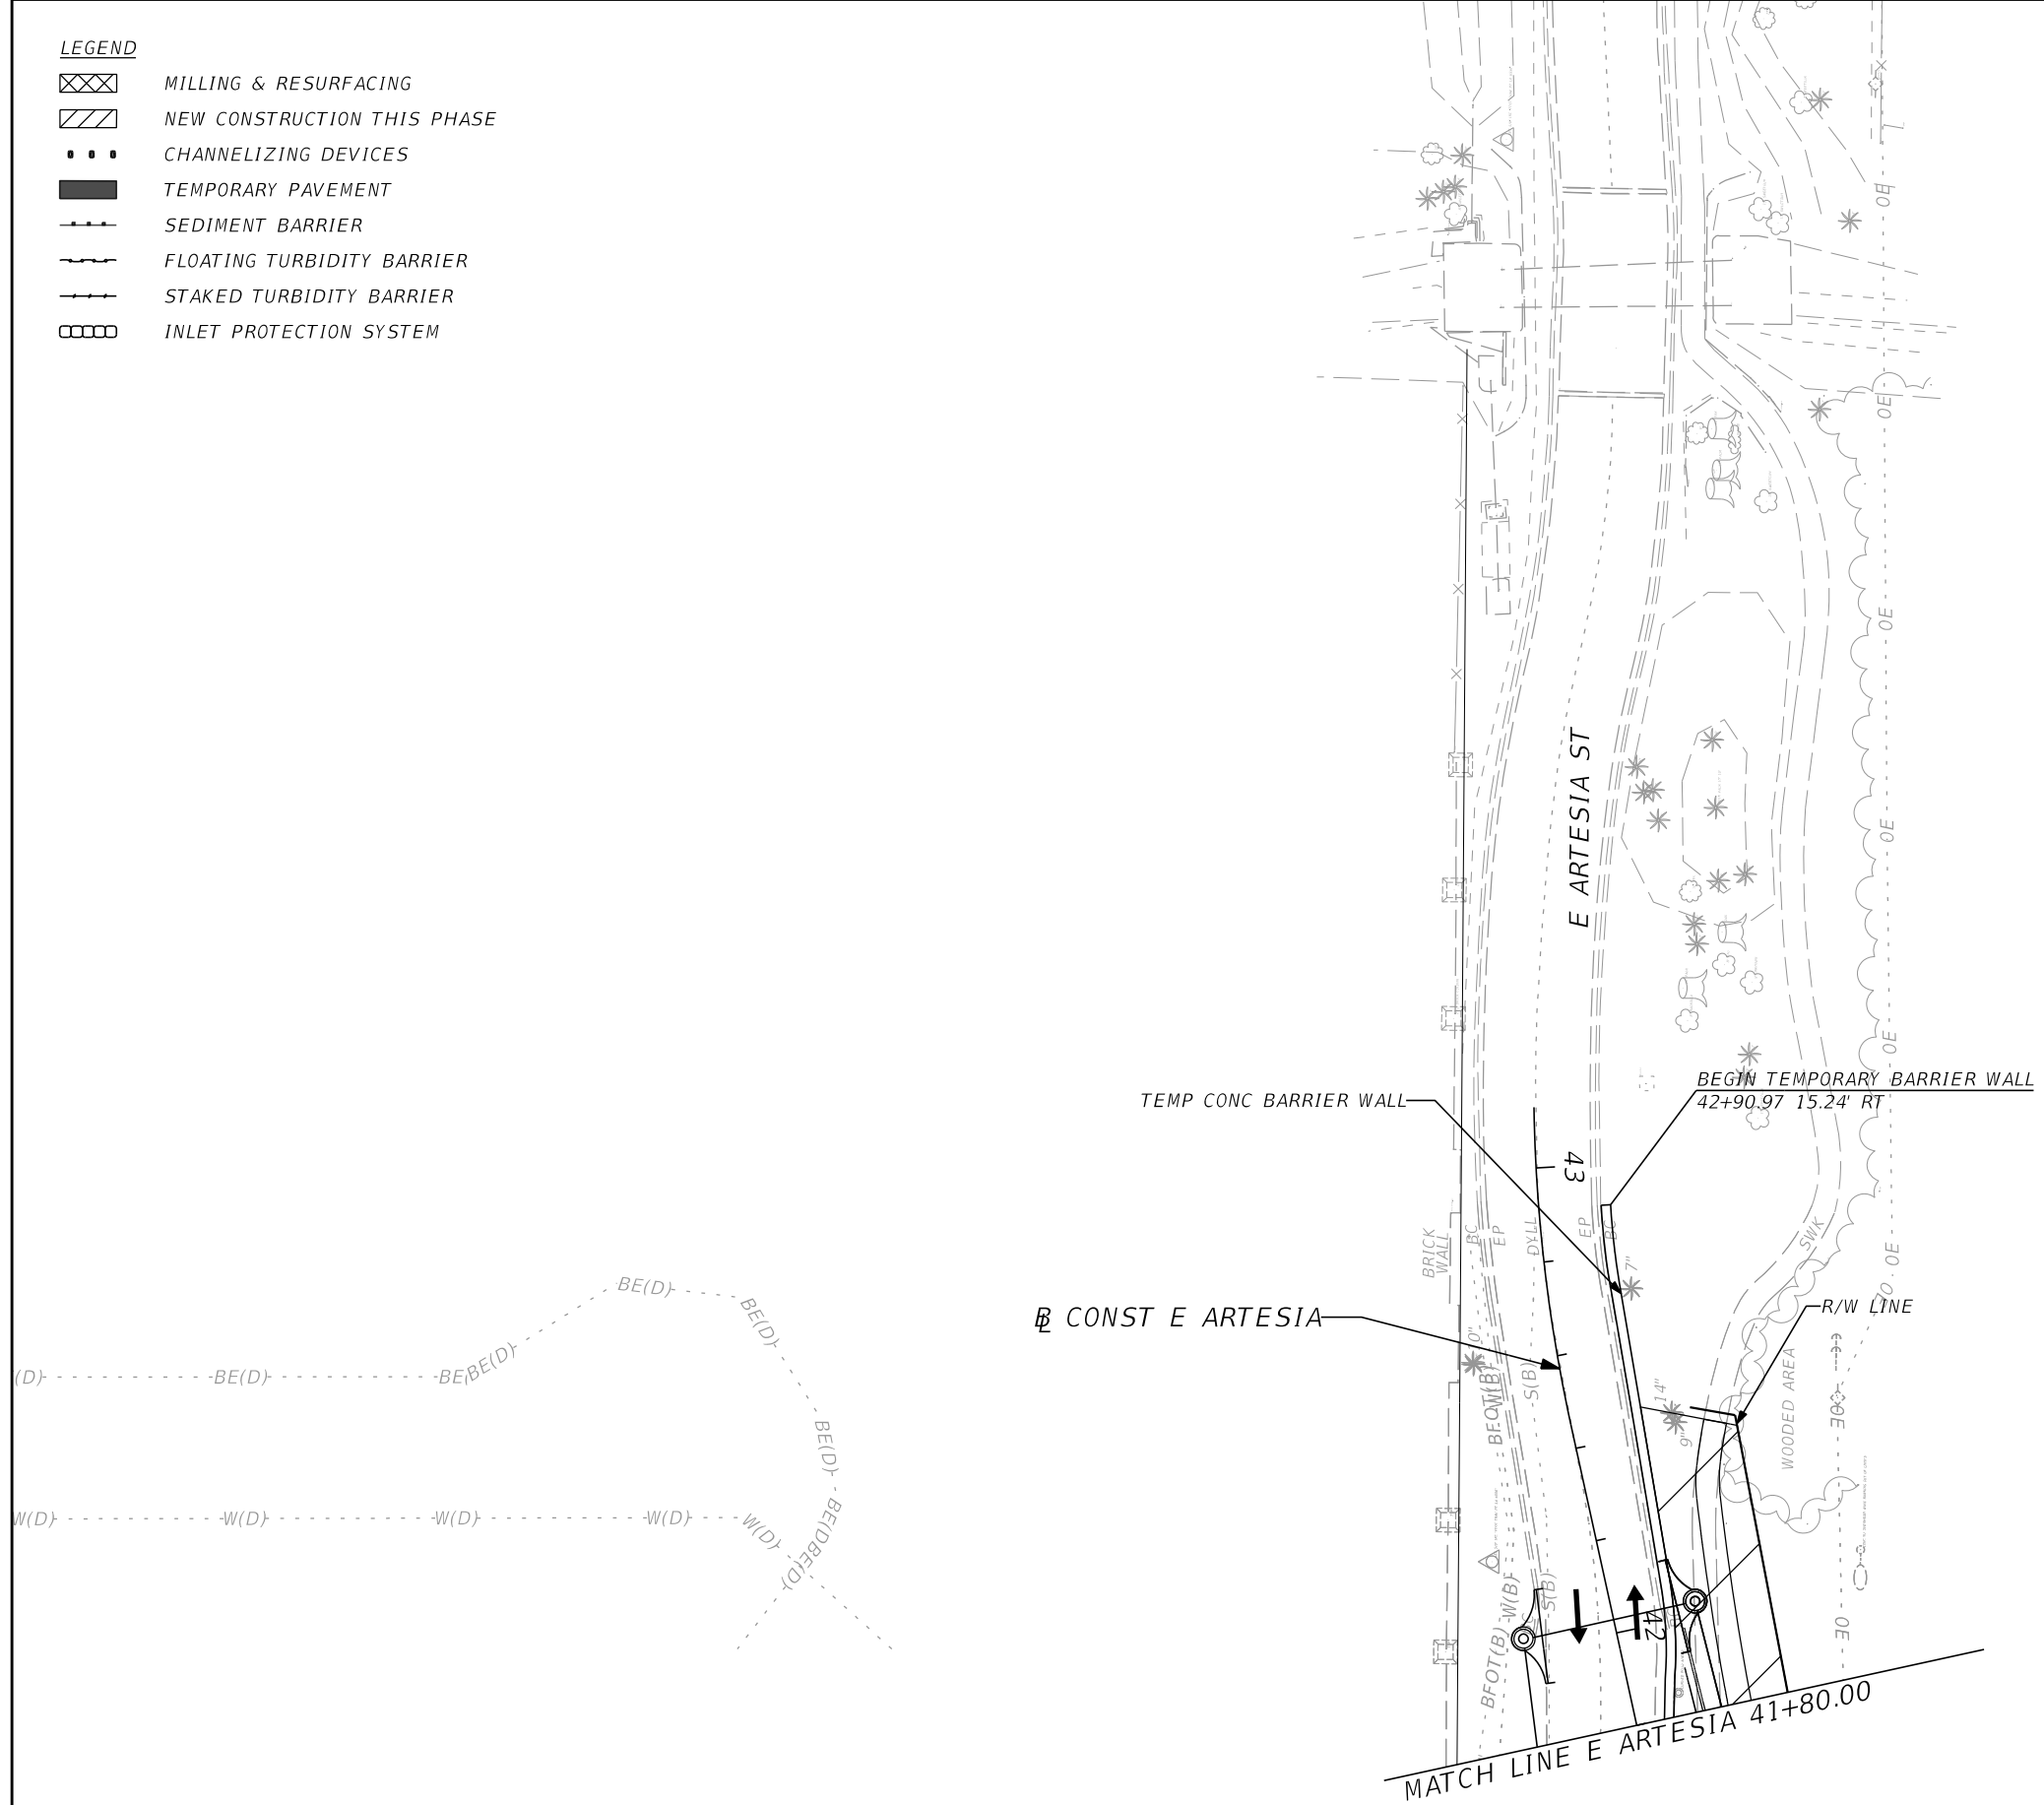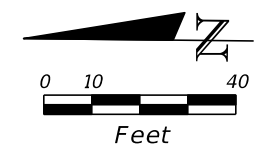

PHASE I

REVISIONS			
DATE	DESCRIPTION	DATE	DESCRIPTION
			PRELIMINARY


 



 
 

AECOM TECHNICAL SERVICES, Inc.
 150 North Orange Avenue
 Suite 200
 Orlando, FL. 32801
 Goran Duvnjak, P.E. No. 84141



STATE OF FLORIDA DEPARTMENT OF TRANSPORTATION			
ROAD NO.	COUNTY	CIP #	FINANCIAL PROJECT ID
SR 434	SEMINOLE	01785145	446491-1-38-01

SR 434 - TTCP PLAN (21)
STA 41+80 TO STA 43+00

SHEET NO.
342

LEGEND

-  MILLING & RESURFACING
-  NEW CONSTRUCTION THIS PHASE
-  CHANNELIZING DEVICES
-  TEMPORARY PAVEMENT
-  SEDIMENT BARRIER
-  FLOATING TURBIDITY BARRIER
-  STAKED TURBIDITY BARRIER
-  INLET PROTECTION SYSTEM

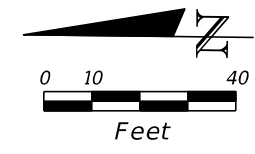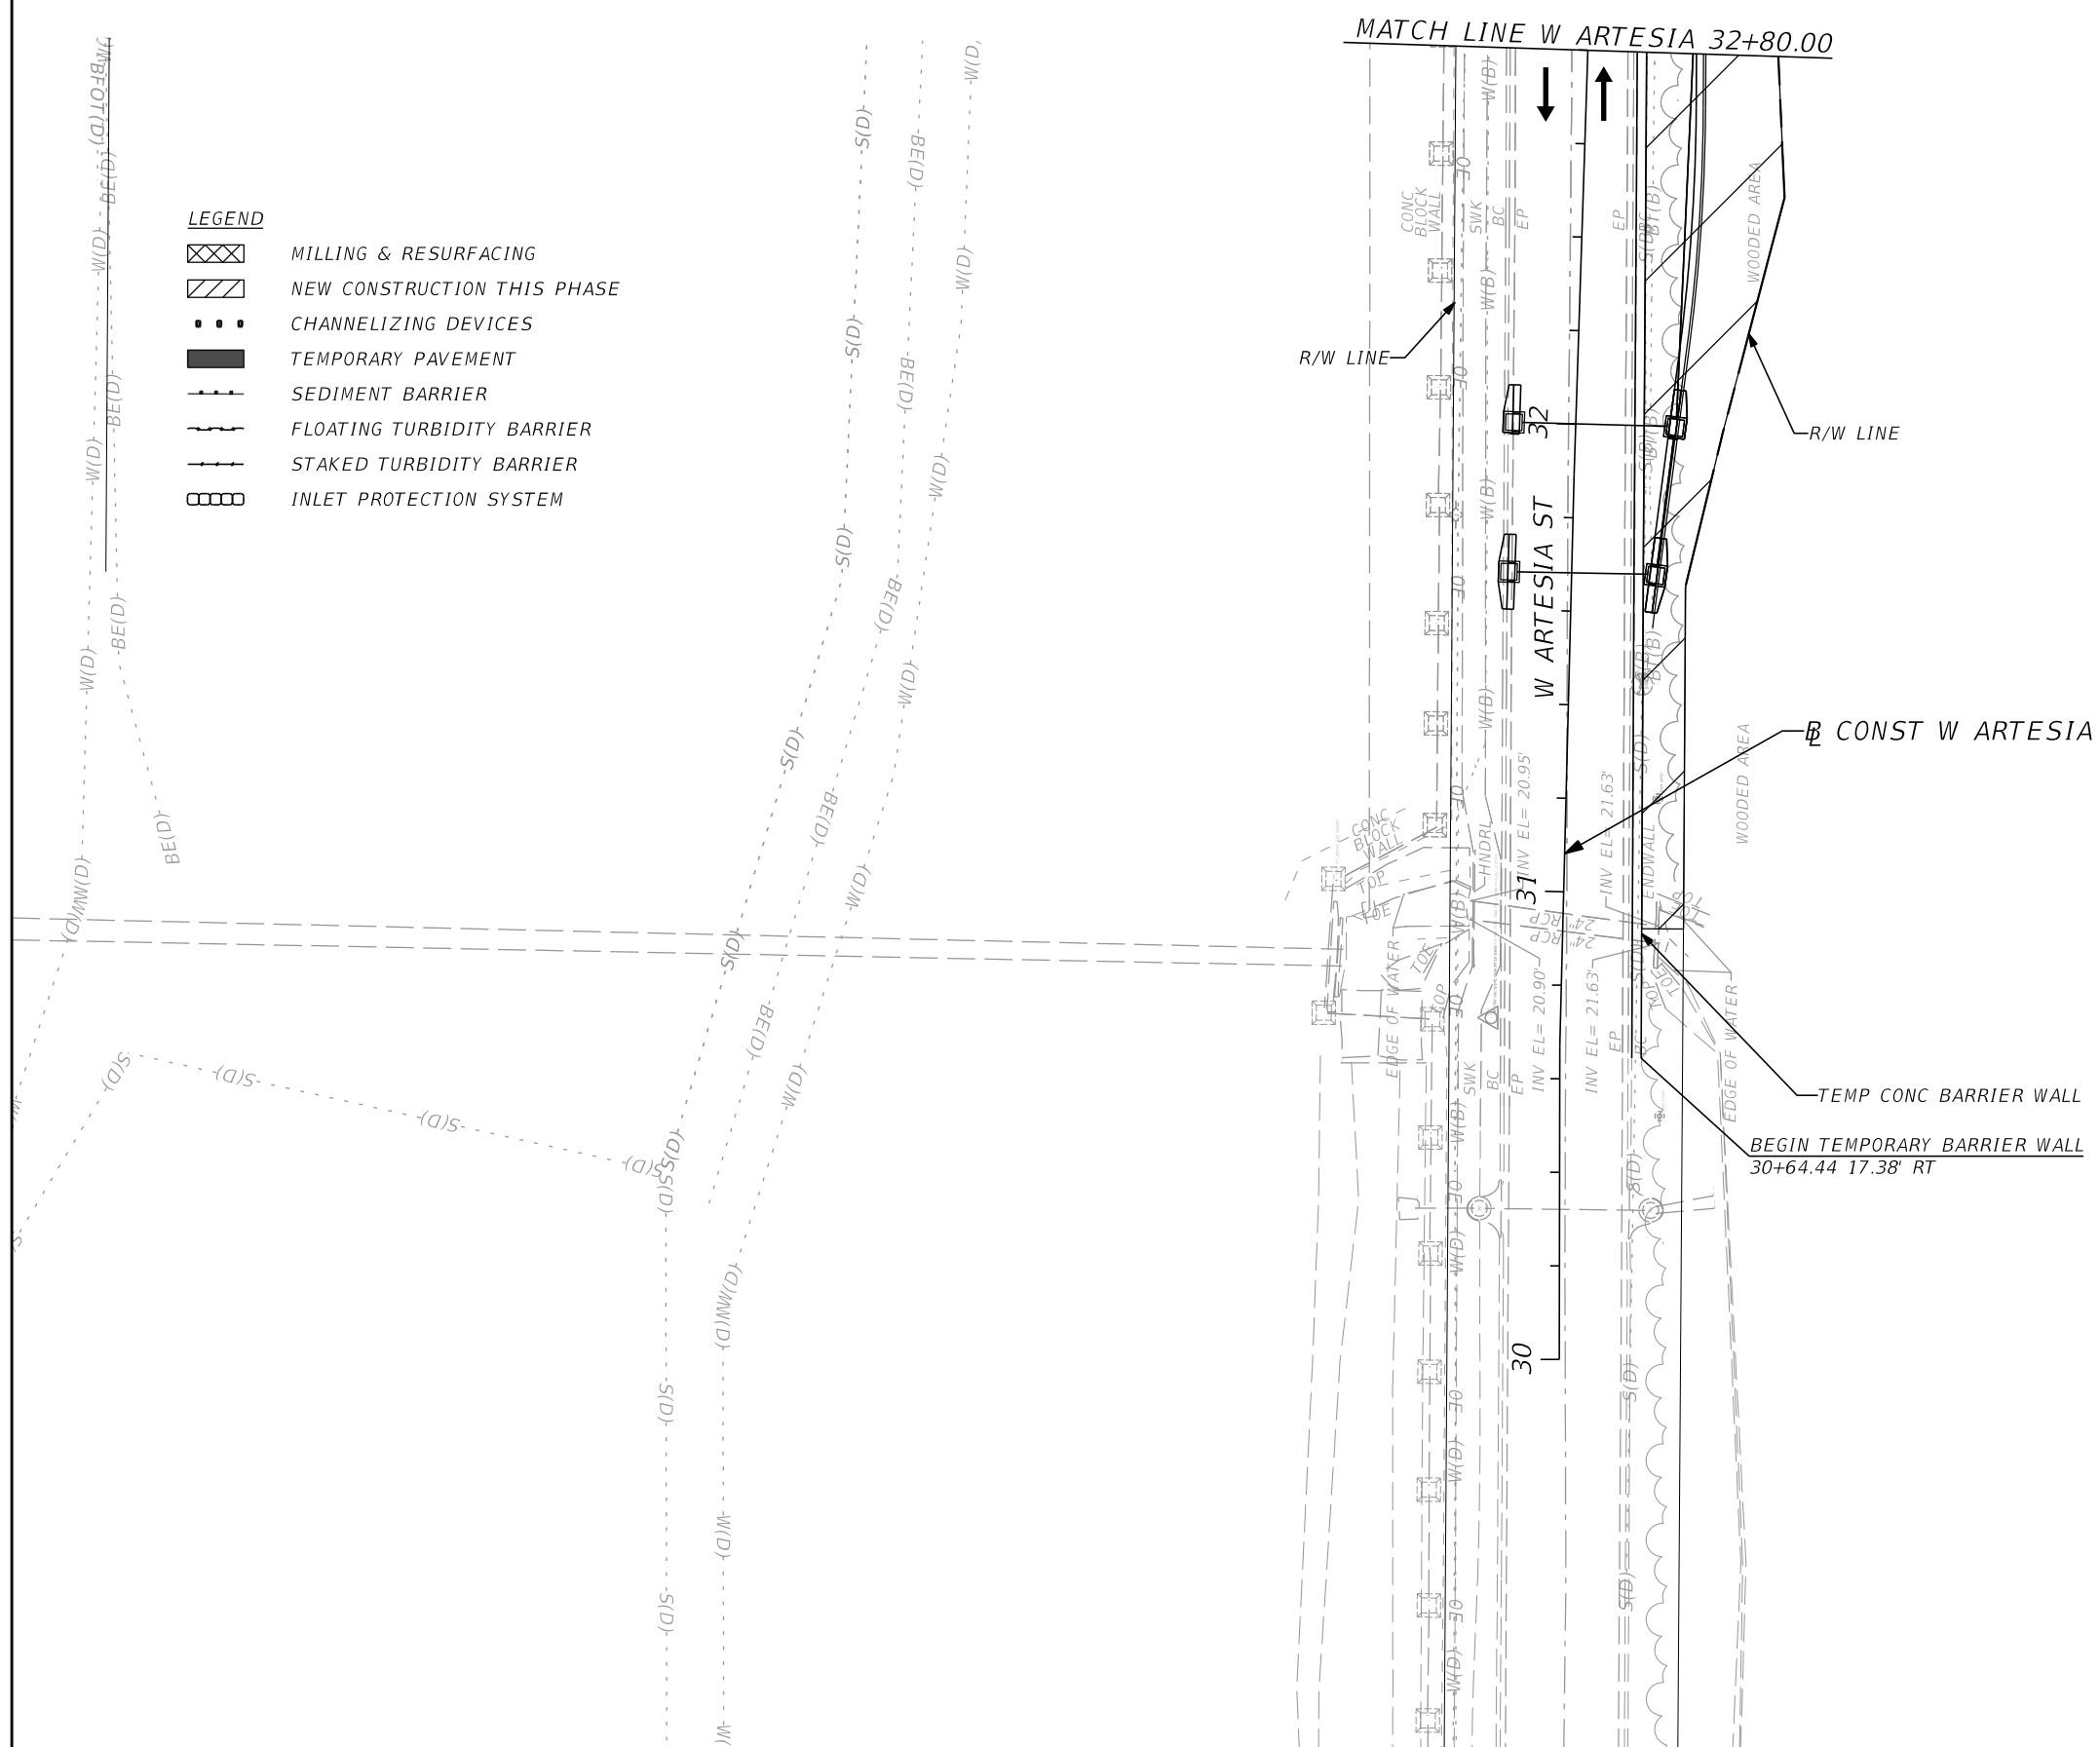

PHASE I

REVISIONS	
DATE	DESCRIPTION

AECOM TECHNICAL SERVICES, Inc.
 150 North Orange Avenue
 Suite 200
 Orlando, FL. 32801
 Goran Duvnjak, P.E. No. 84141

STATE OF FLORIDA DEPARTMENT OF TRANSPORTATION			
ROAD NO.	COUNTY	CIP #	FINANCIAL PROJECT ID
SR 434	SEMINOLE	01785145	446491-1-38-01


SR 434 - TTCP PLAN (22)
STA 30+00 TO STA 32+80

SHEET NO.
343


240 200 160 120 80 40 0 40 80 120 160 200

SR SURVEY SR 434


Subsoil Exc. Regular Exc. Embankment
A V A V A V

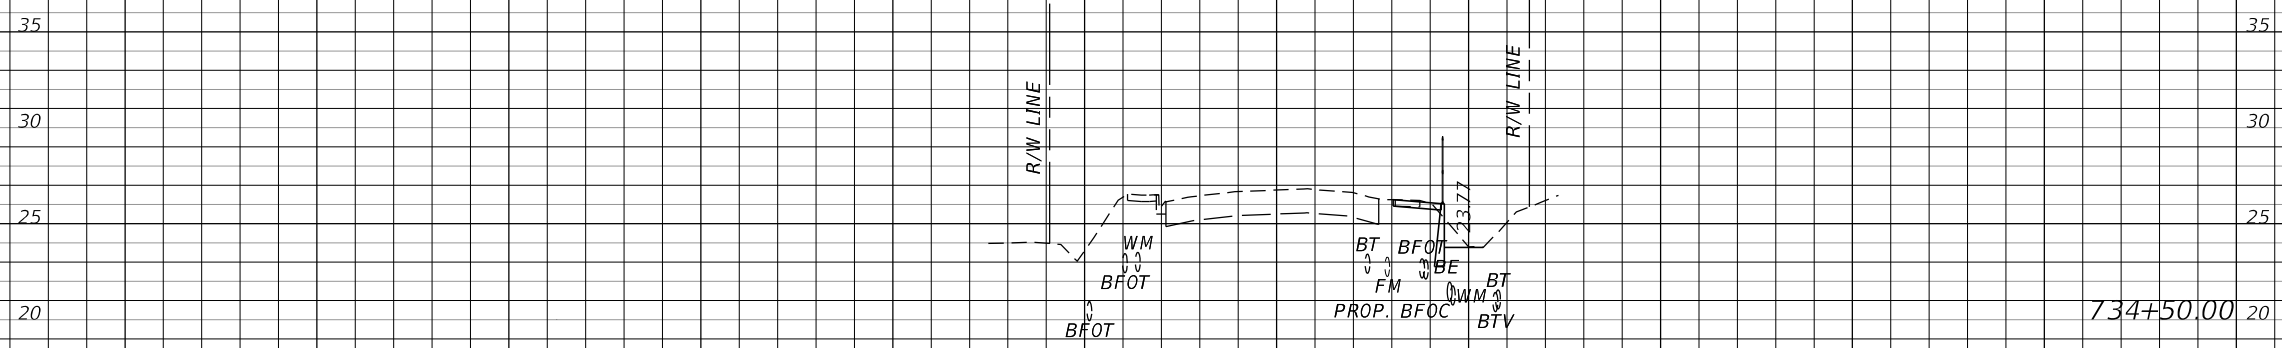

734+50.00 20

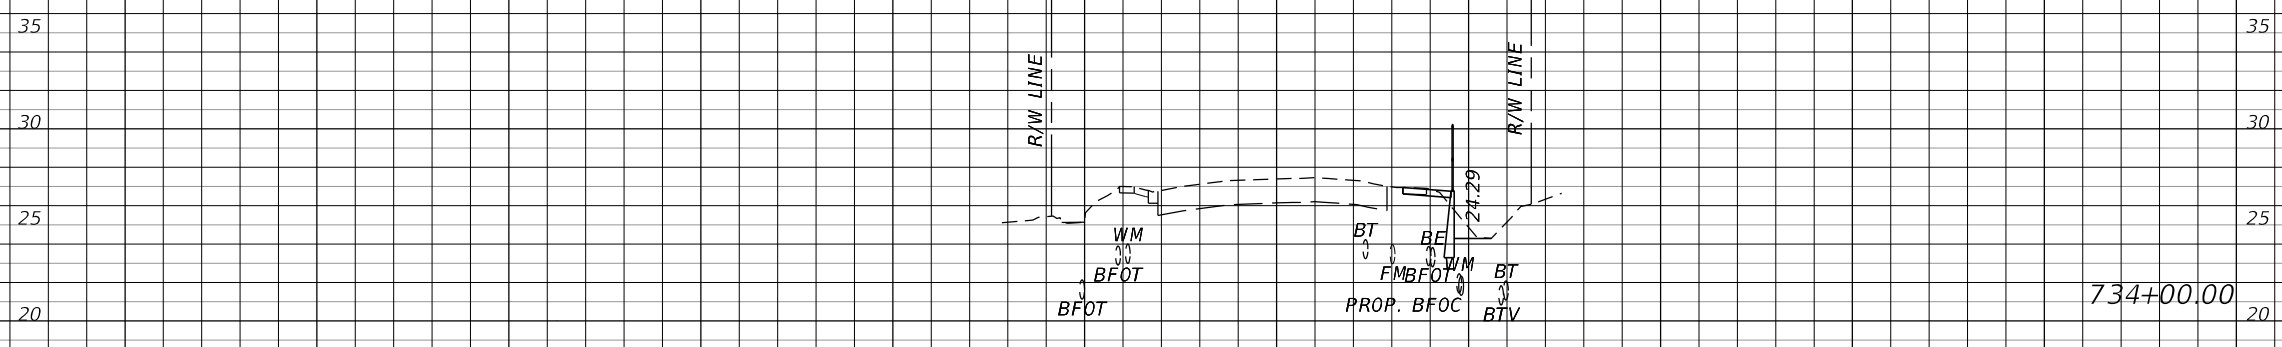

734+00.00 20

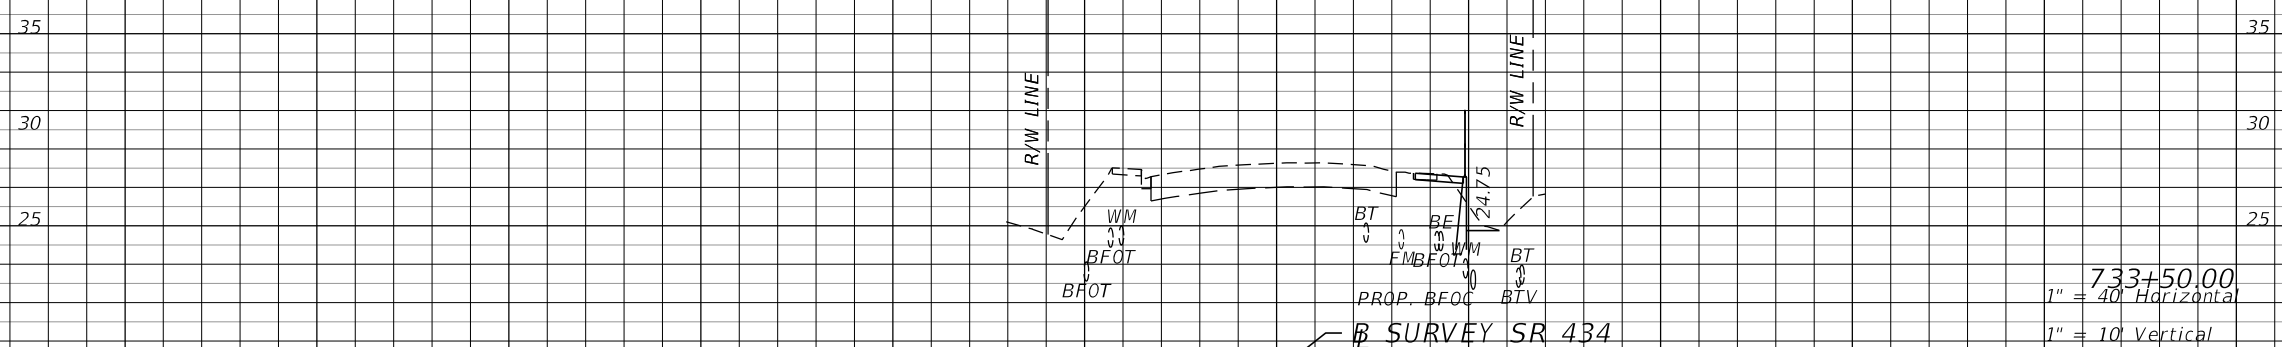

733+50.00
1" = 40' Horizontal
1" = 10' Vertical

SR SURVEY SR 434

240 200 160 120 80 40 0 40 80 120 160 200

REVISIONS	
DATE	DESCRIPTION
	PRELIMINARY


AECOM TECHNICAL SERVICES, Inc.
150 North Orange Avenue
Suite 200
Orlando, FL. 32801
Goran Duvnjak, P.E. No. 84141

STATE OF FLORIDA
DEPARTMENT OF TRANSPORTATION

ROAD NO.	COUNTY	CIP #	FINANCIAL PROJECT ID
SR 434	SEMINOLE	01785145	446491-1-38-01

SR434 TTCP CROSS SECTION
PHASE I

SHEET NO. **344**

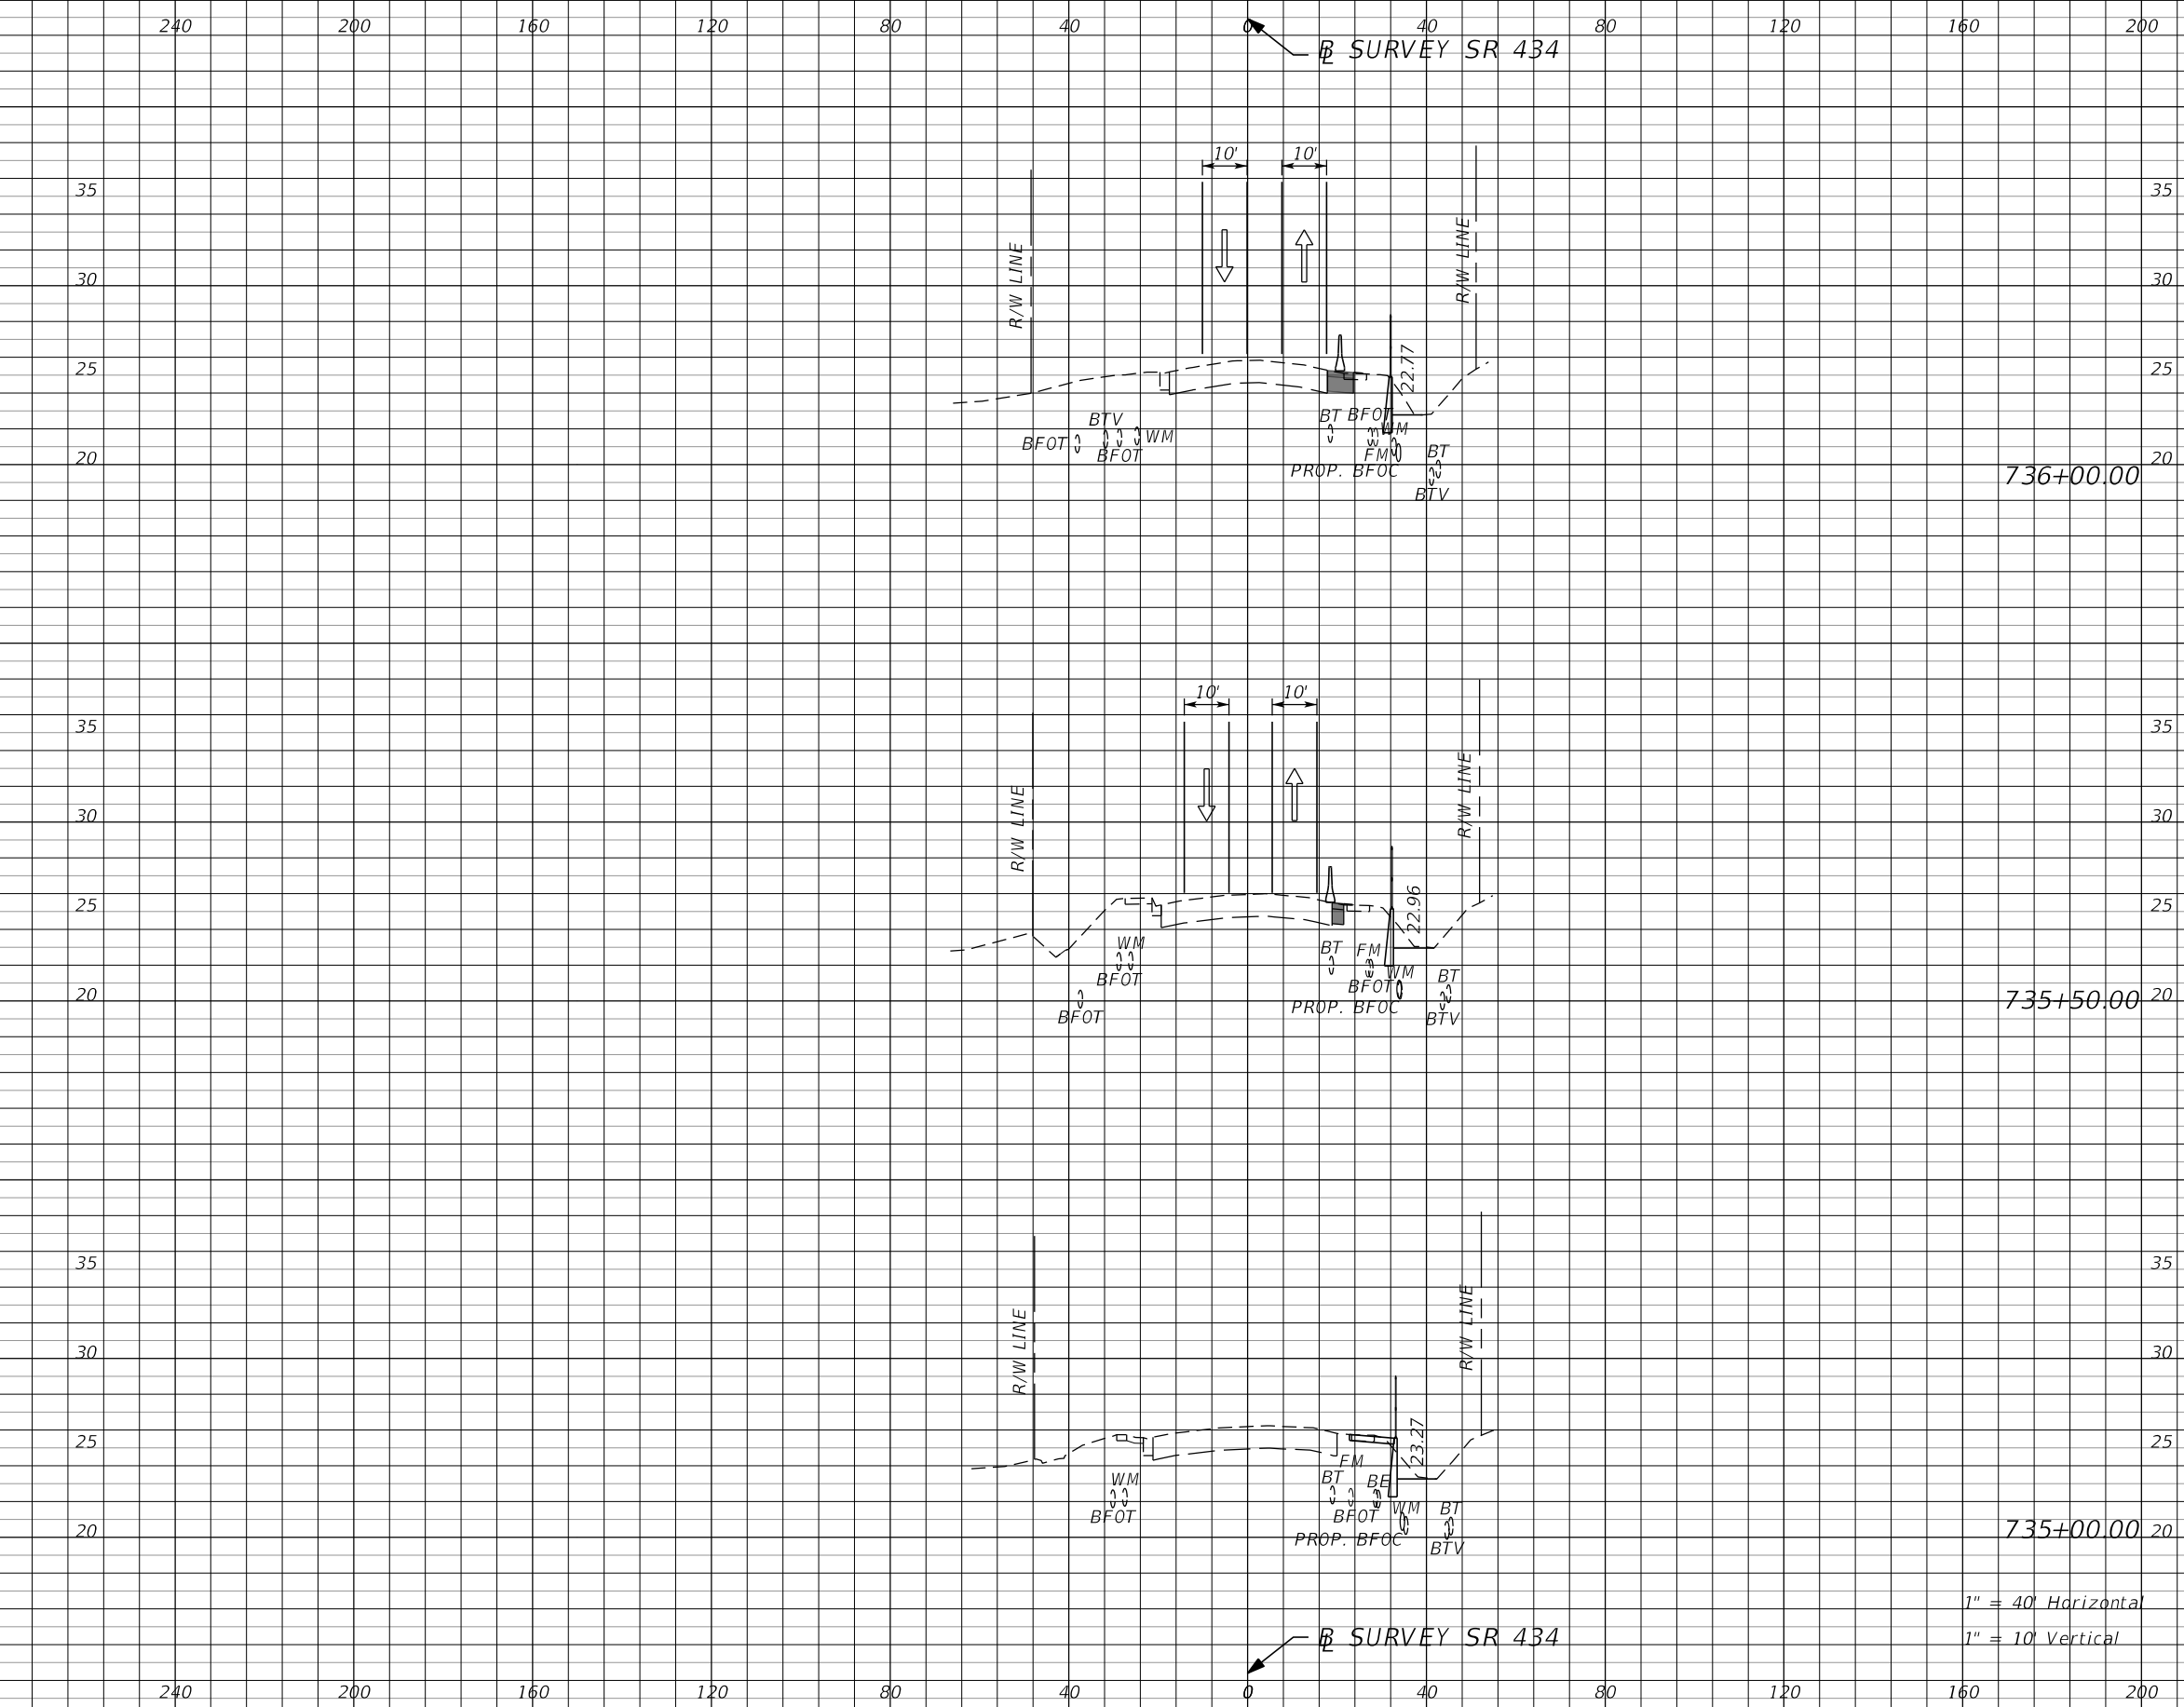

Subsoil Exc.		Regular Exc.		Embankment	
A	V	A	V	A	V

1" = 40' Horizontal
 1" = 10' Vertical


REVISIONS			
DATE	DESCRIPTION	DATE	DESCRIPTION
			PRELIMINARY

AECOM TECHNICAL SERVICES, Inc.
 150 North Orange Avenue
 Suite 200
 Orlando, FL. 32801
 Goran Duvnjak, P.E. No. 84141

STATE OF FLORIDA DEPARTMENT OF TRANSPORTATION			
ROAD NO.	COUNTY	CIP #	FINANCIAL PROJECT ID
SR 434	SEMINOLE	01785145	446491-1-38-01

**SR434 TTCP CROSS SECTION
 PHASE I**

**SHEET NO.
 345**

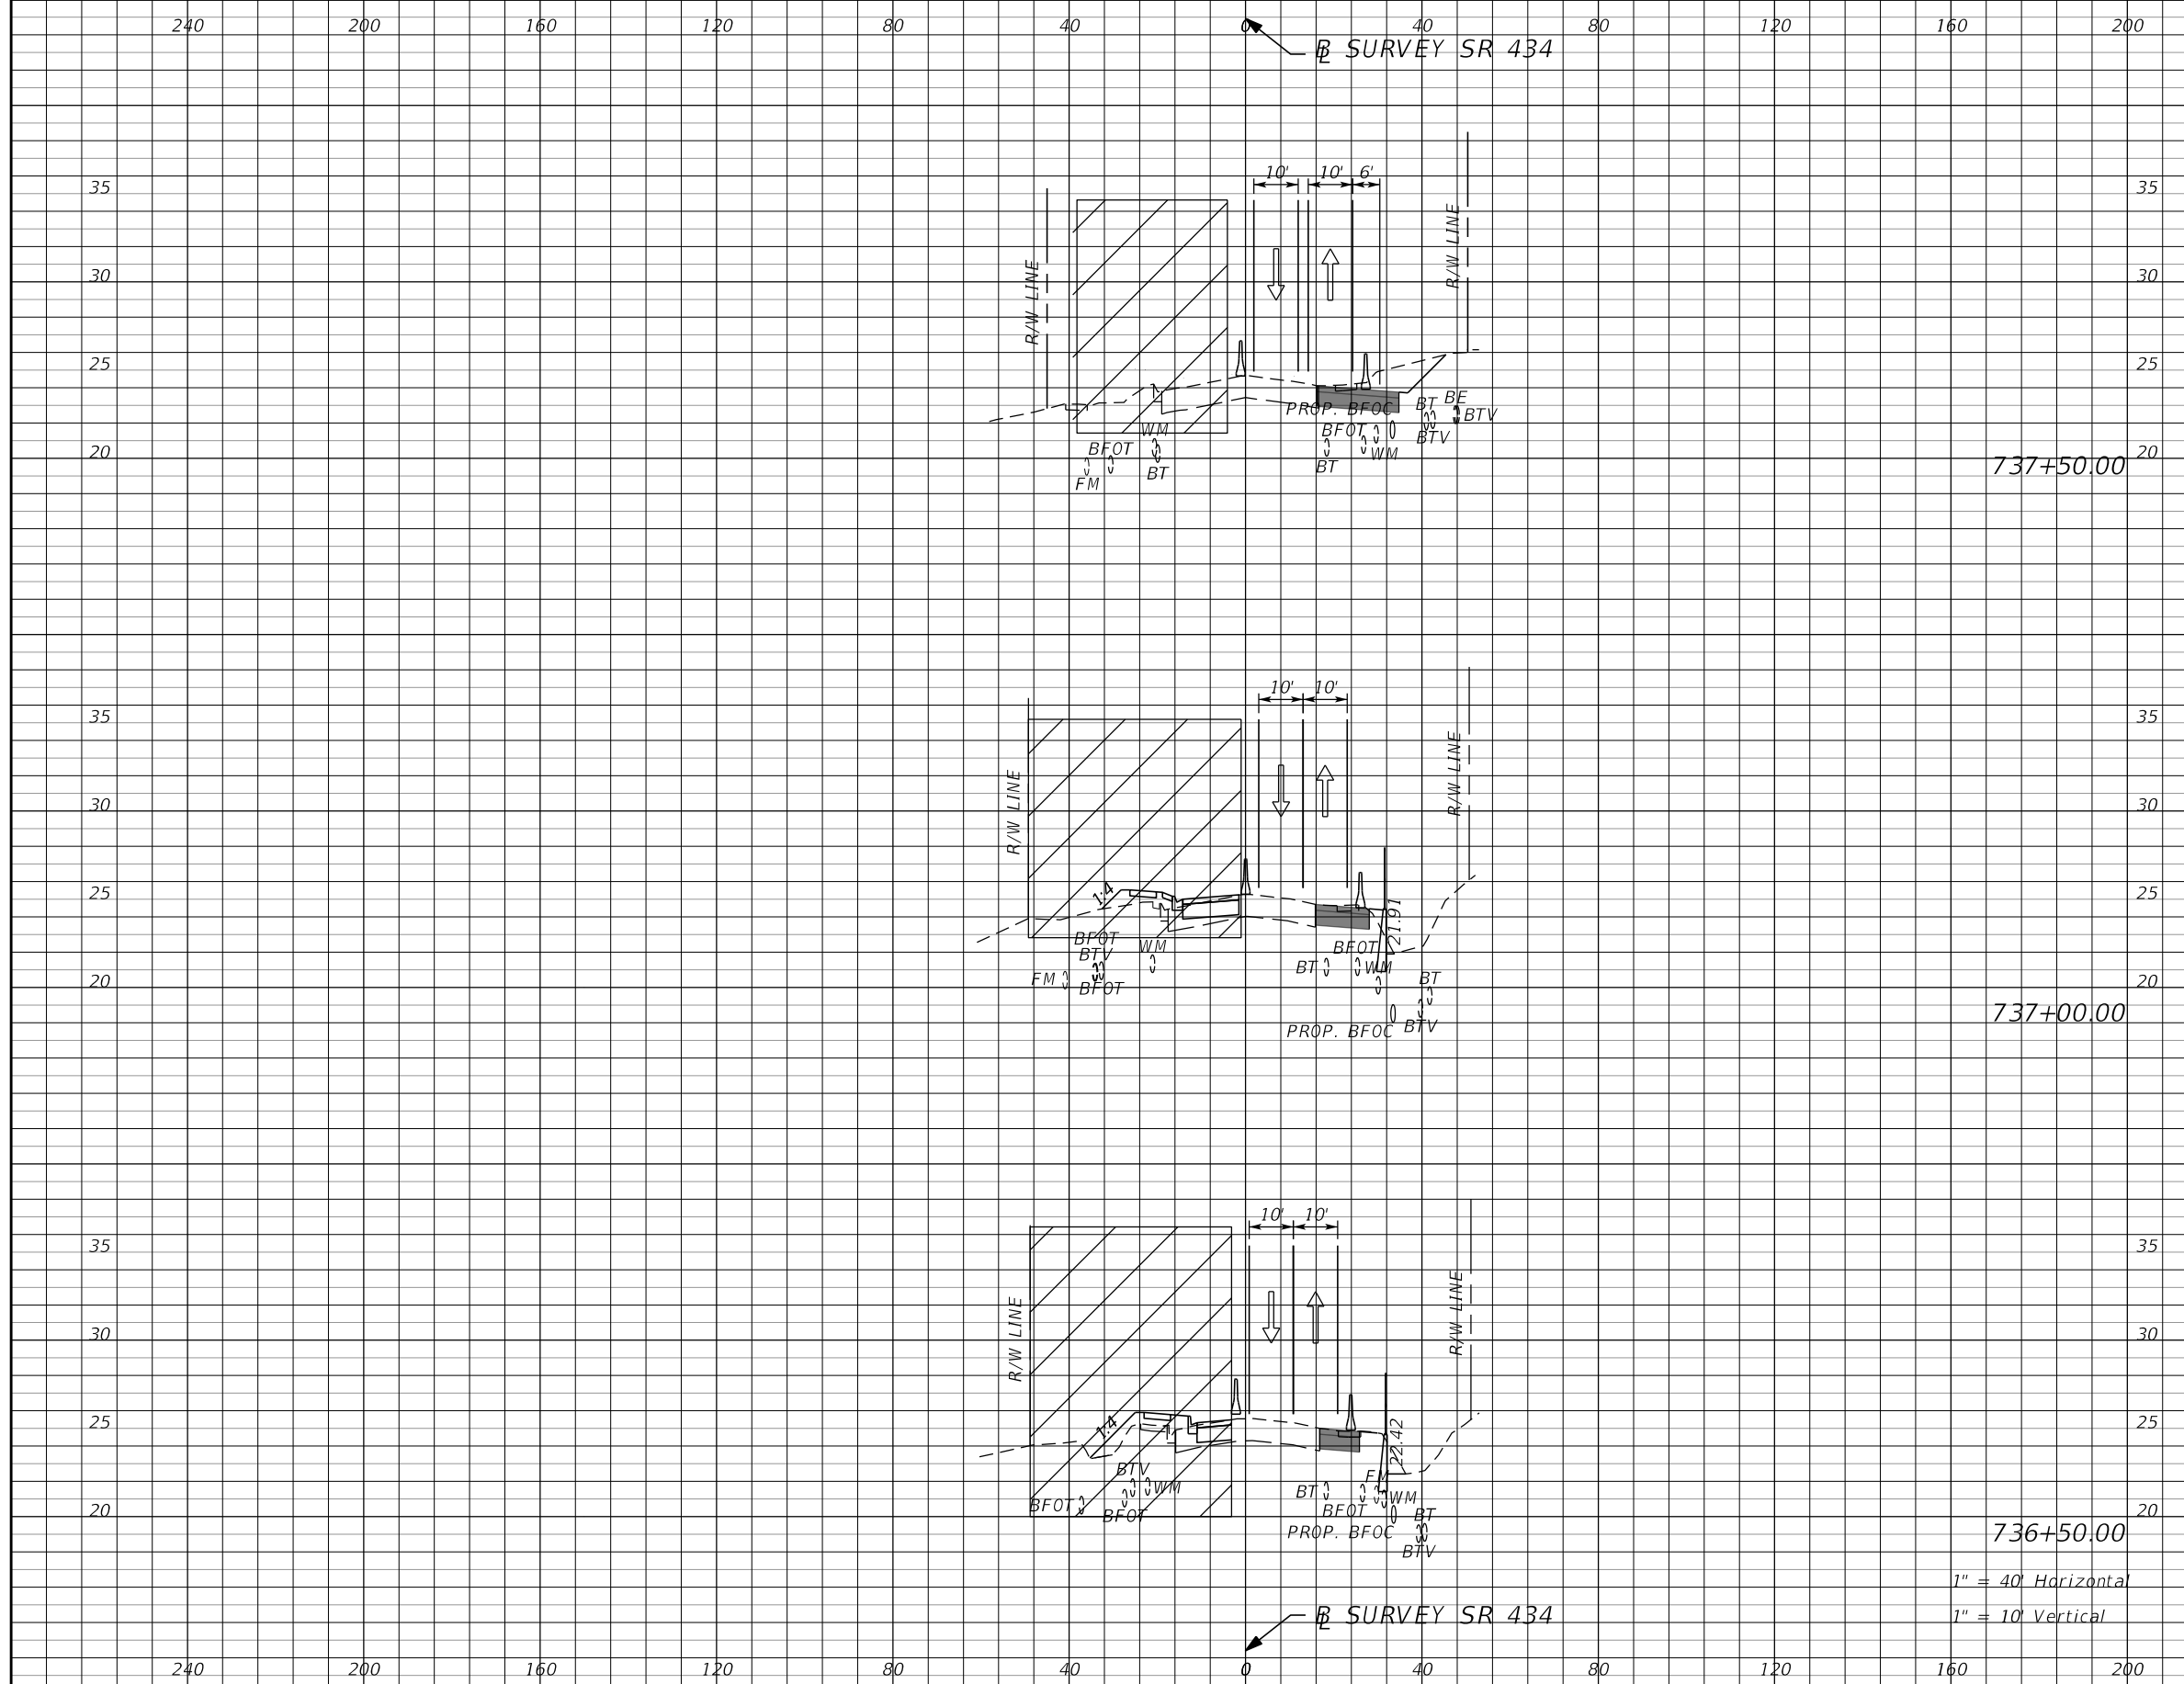

737+50.00

737+00.00

736+50.00

1" = 40' Horizontal
1" = 10' Vertical

Subsoil Exc.		Regular Exc.		Embankment	
A	V	A	V	A	V


REVISIONS			
DATE	DESCRIPTION	DATE	DESCRIPTION
			PRELIMINARY

AECOM TECHNICAL SERVICES, Inc.
150 North Orange Avenue
Suite 200
Orlando, FL. 32801
Goran Duvnjak, P.E. No. 84141

STATE OF FLORIDA DEPARTMENT OF TRANSPORTATION			
ROAD NO.	COUNTY	CIP #	FINANCIAL PROJECT ID
SR 434	SEMINOLE	01785145	446491-1-38-01

**SR434 TTCP CROSS SECTION
PHASE I**

SHEET NO.
346

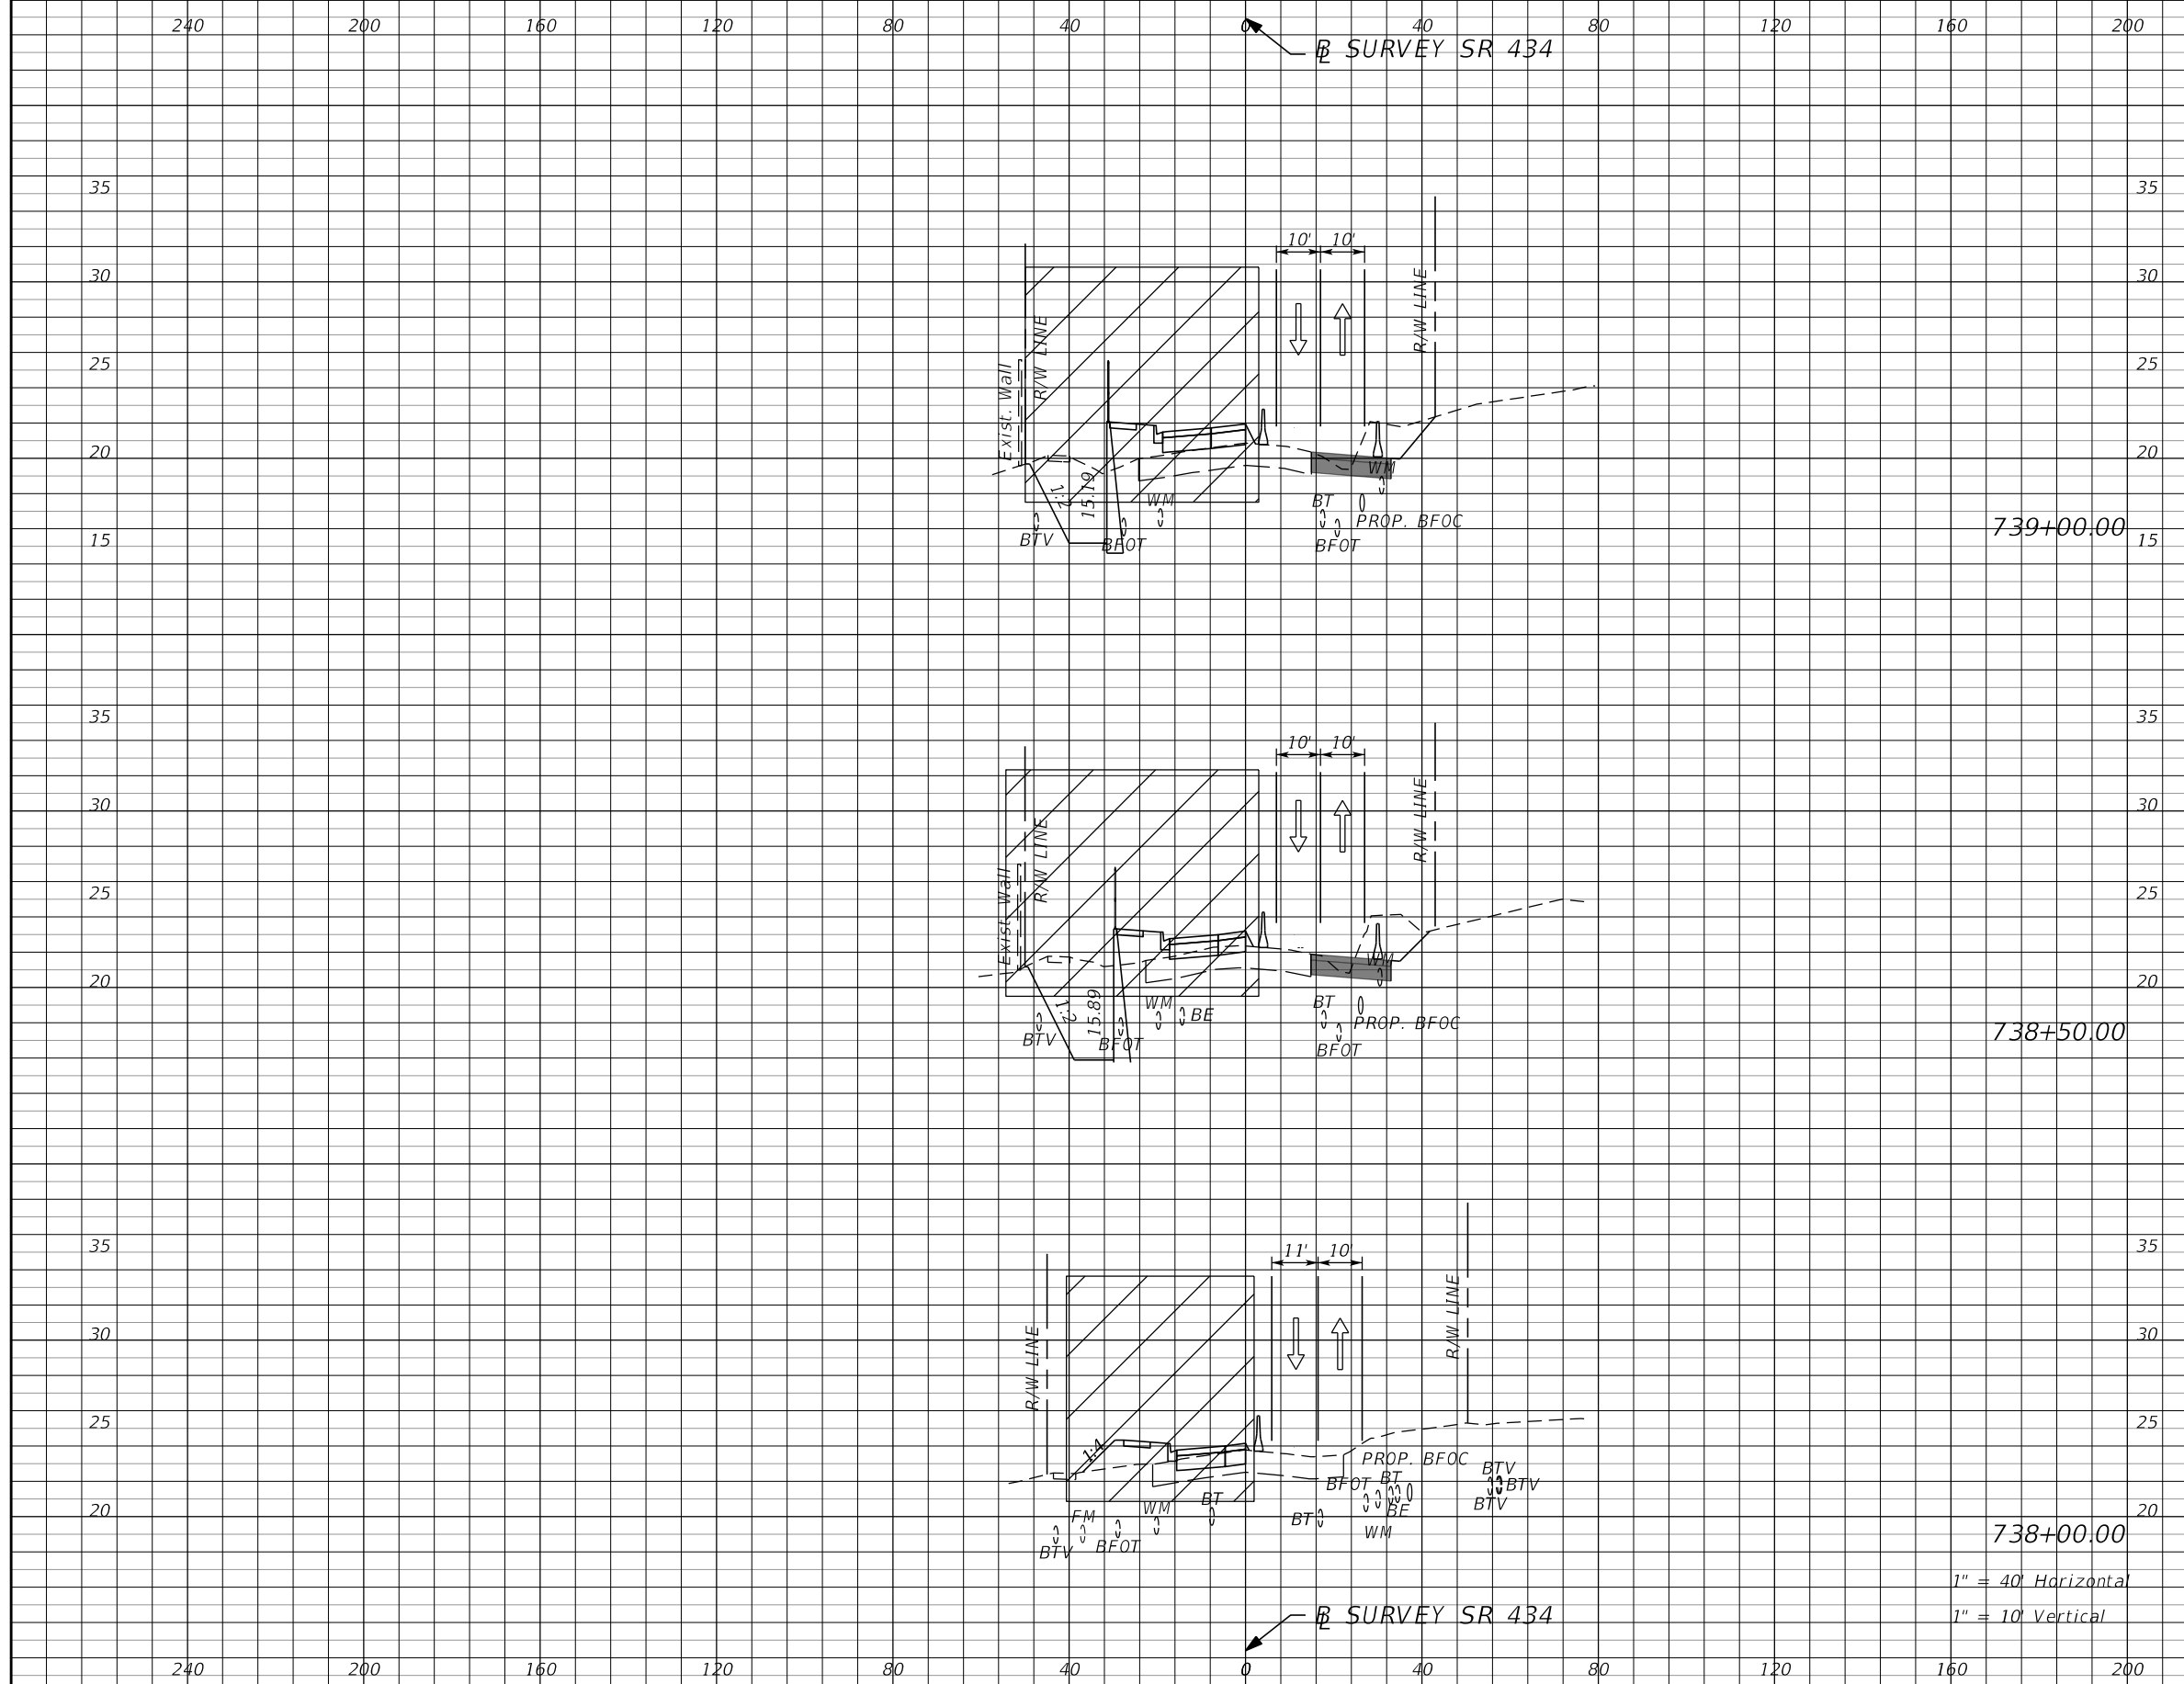

Subsoil Exc.		Regular Exc.		Embankment	
A	V	A	V	A	V

739+00.00

738+50.00

738+00.00

1" = 40' Horizontal
1" = 10' Vertical


REVISIONS			
DATE	DESCRIPTION	DATE	DESCRIPTION
			PRELIMINARY

AECOM TECHNICAL SERVICES, Inc.
150 North Orange Avenue
Suite 200
Orlando, FL. 32801
Goran Duvnjak, P.E. No. 84141

STATE OF FLORIDA DEPARTMENT OF TRANSPORTATION			
ROAD NO.	COUNTY	CIP #	FINANCIAL PROJECT ID
SR 434	SEMINOLE	01785145	446491-1-38-01

**SR434 TTCP CROSS SECTION
PHASE I**

SHEET NO. **347**

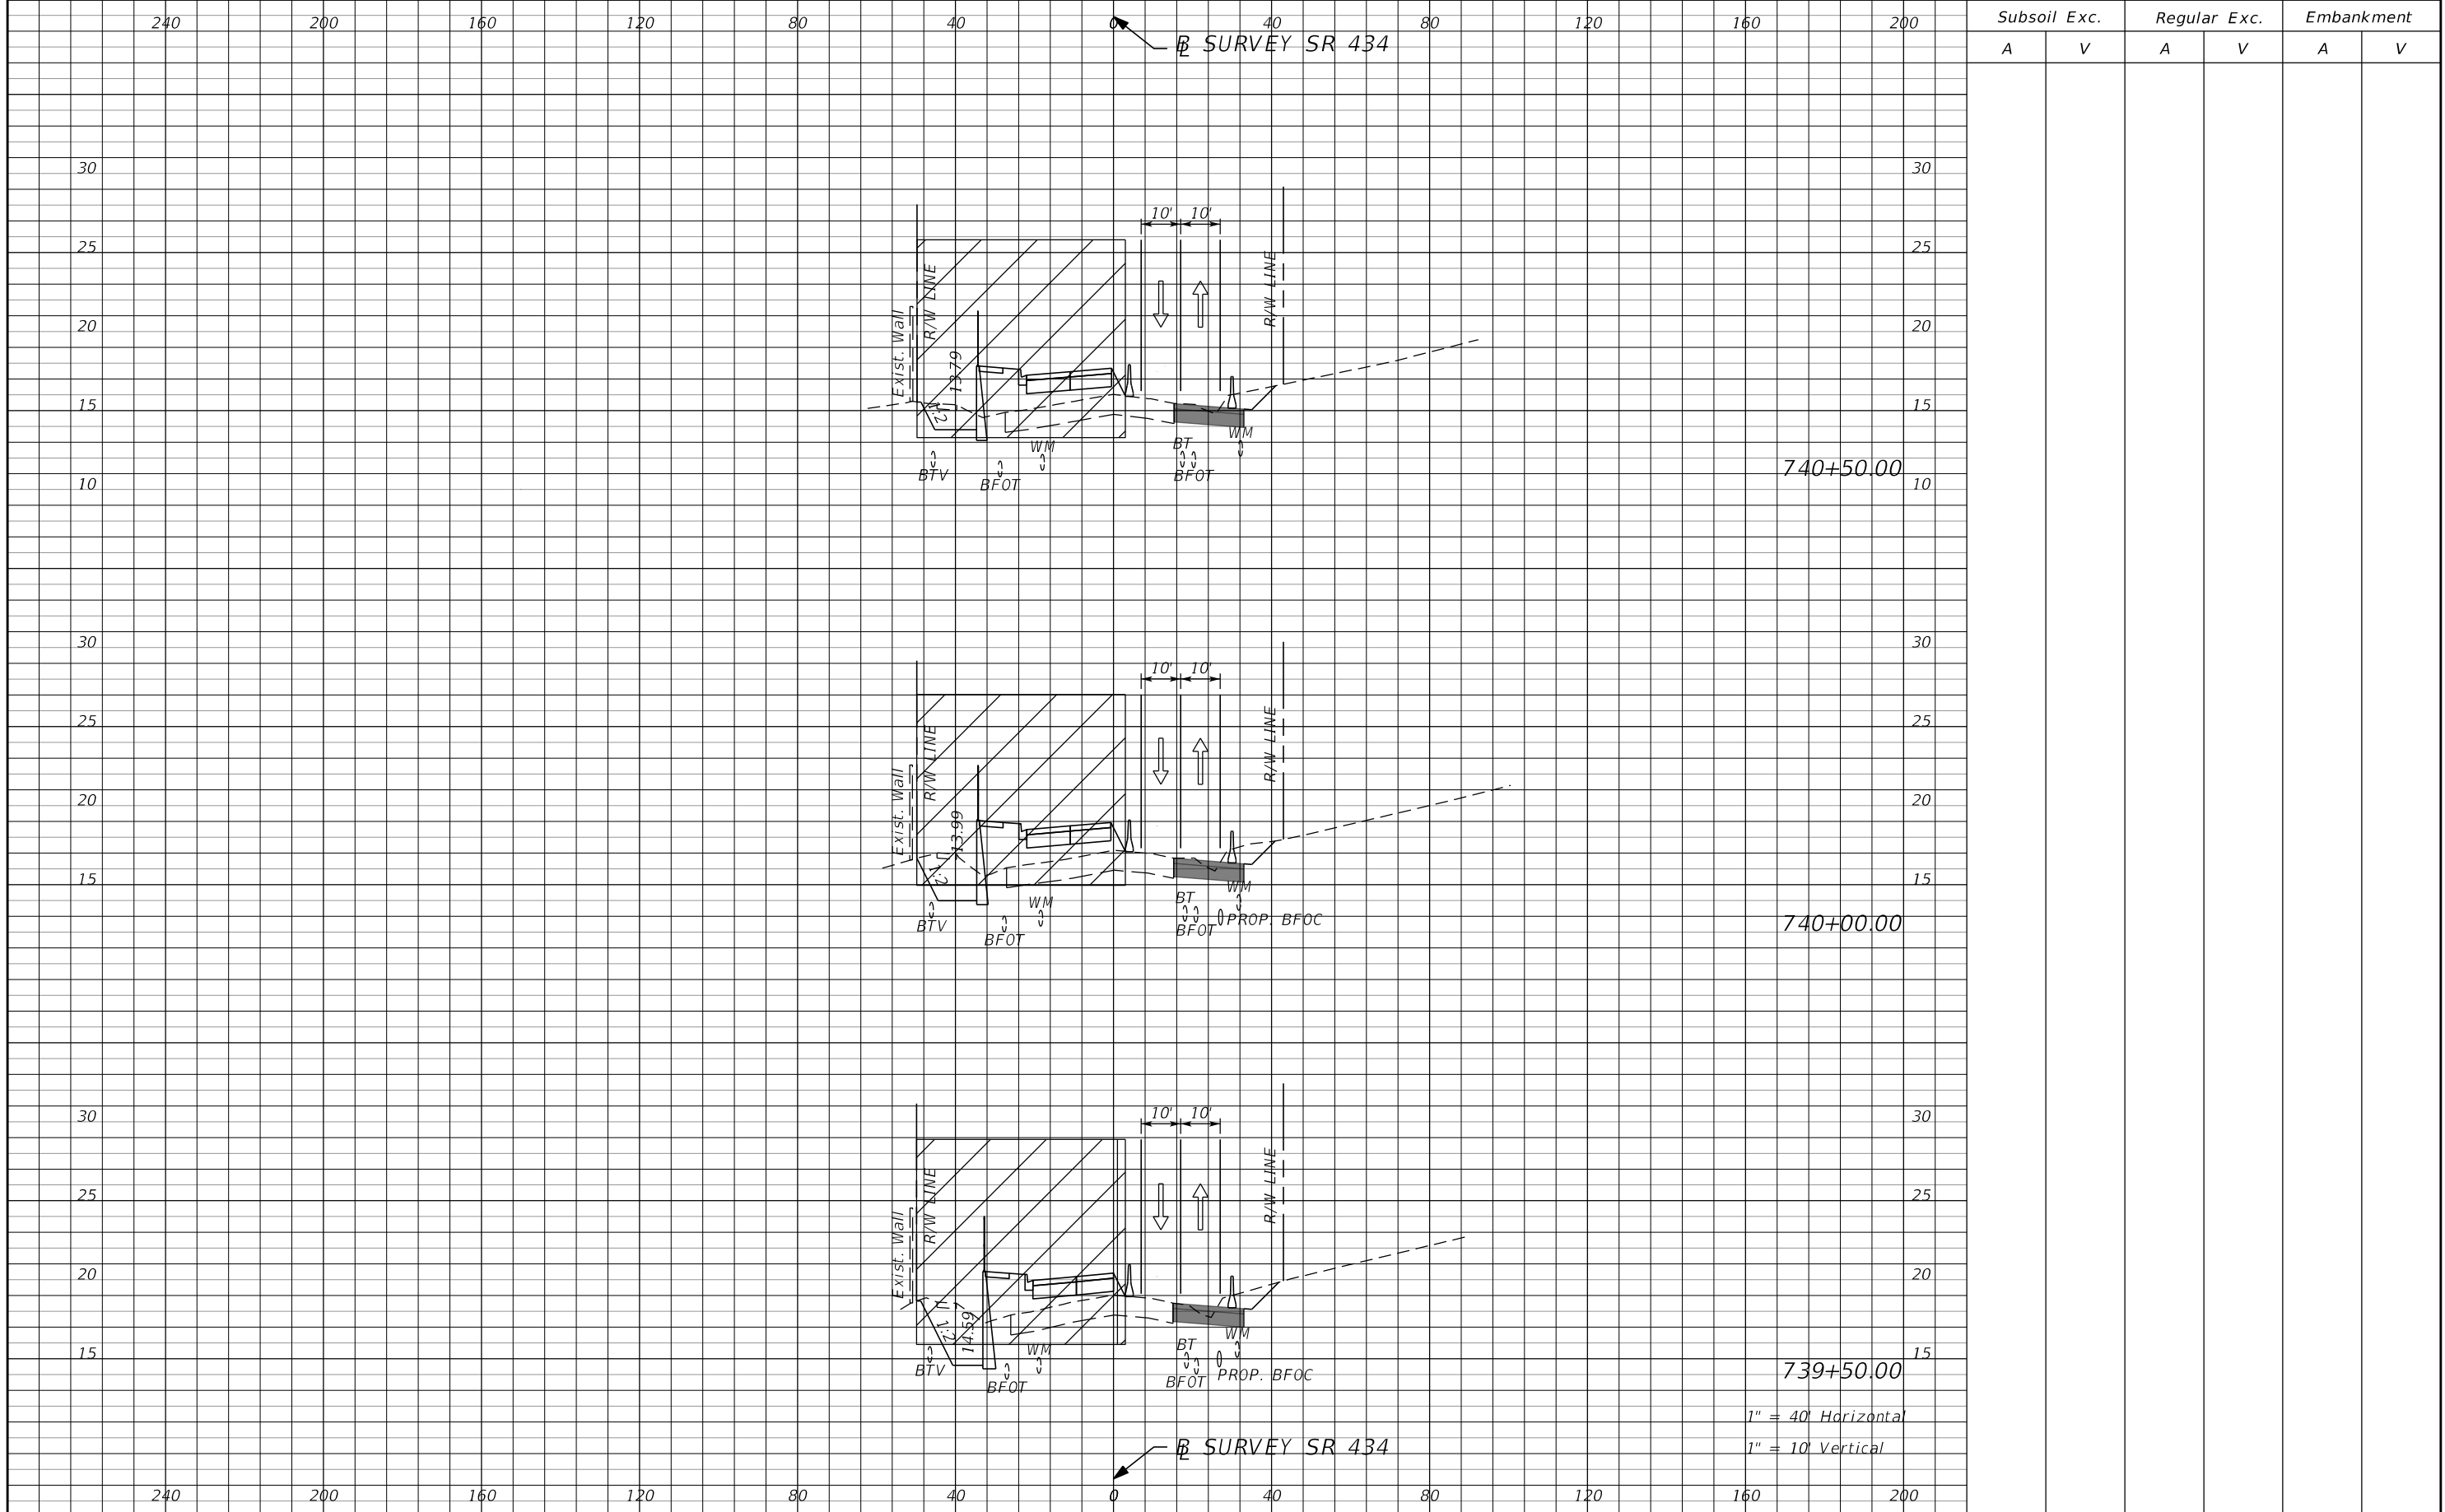

740+50.00

740+00.00

739+50.00

1" = 40' Horizontal

1" = 10' Vertical

Subsoil Exc.		Regular Exc.		Embankment	
A	V	A	V	A	V

REVISIONS			
DATE	DESCRIPTION	DATE	DESCRIPTION
			PRELIMINARY

AECOM TECHNICAL SERVICES, Inc.
 150 North Orange Avenue
 Suite 200
 Orlando, FL. 32801
 Goran Duvnjak, P.E. No. 84141

STATE OF FLORIDA
 DEPARTMENT OF TRANSPORTATION

ROAD NO.	COUNTY	CIP #	FINANCIAL PROJECT ID
SR 434	SEMINOLE	01785145	446491-1-38-01


**SR434 TTCP CROSS SECTION
 PHASE I**

SHEET NO.
348


240 200 160 120 80 40 0 40 80 120 160 200

Subsoil Exc.		Regular Exc.		Embankment	
A	V	A	V	A	V


ⓑ SURVEY SR 434

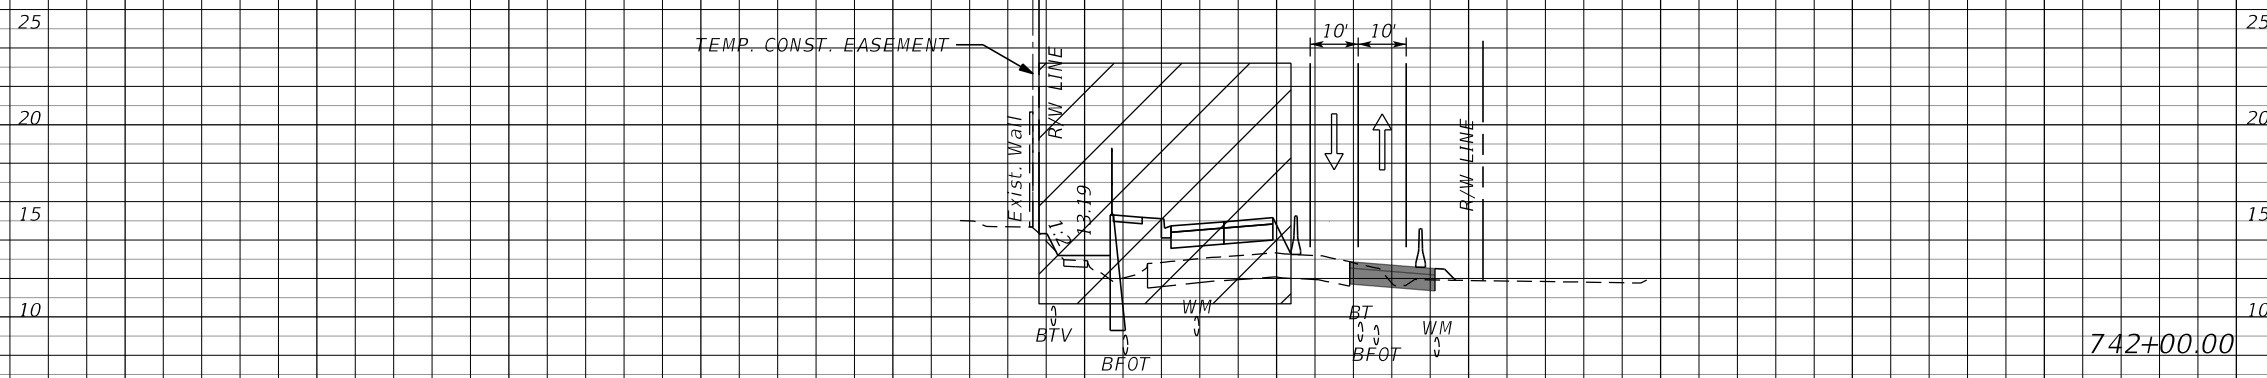

742+00.00

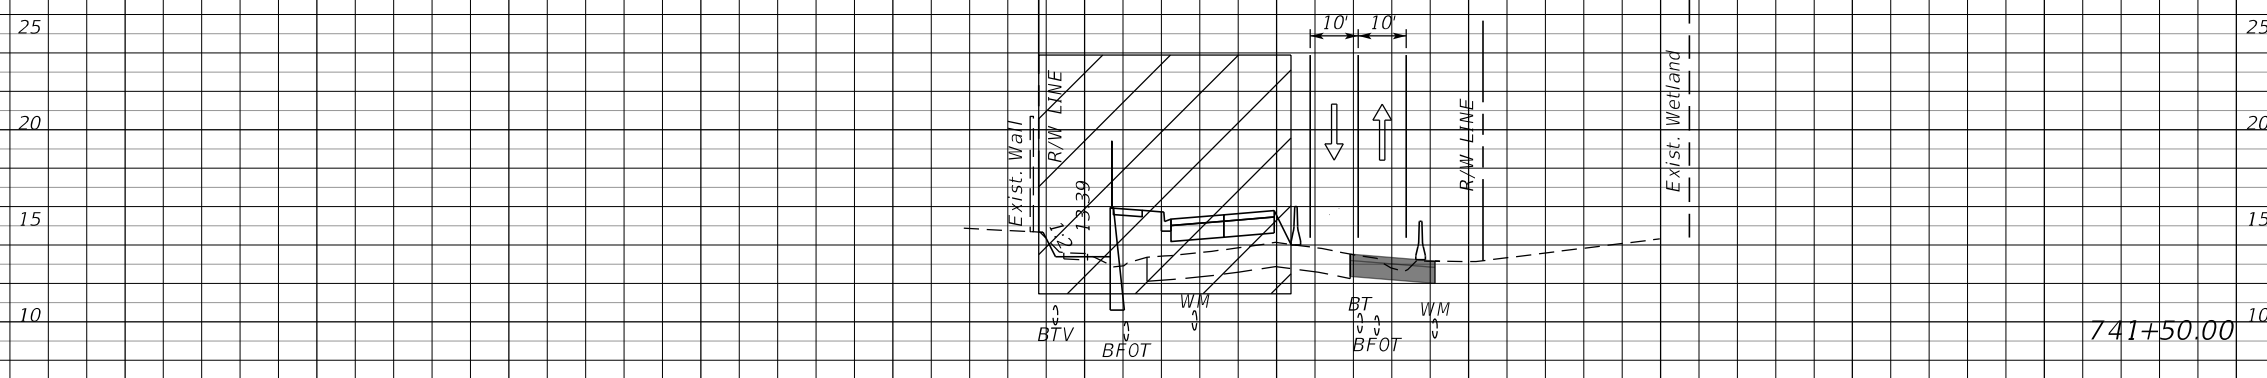

741+50.00

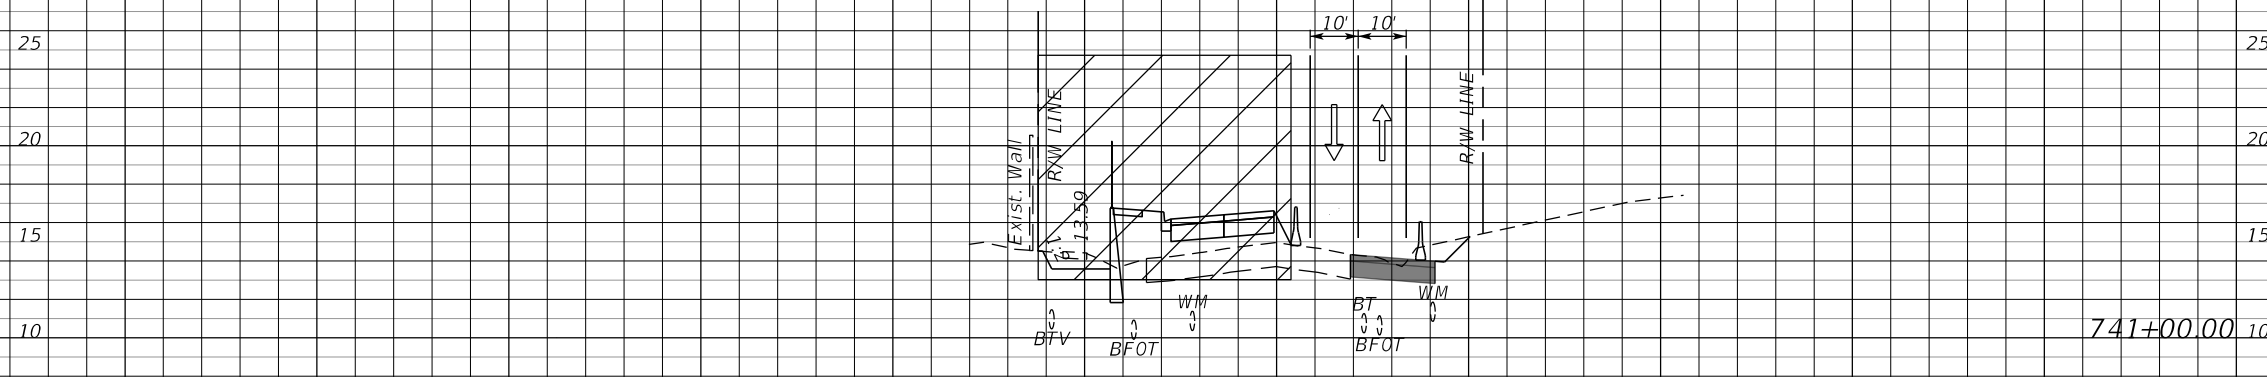

741+00.00

1" = 40' Horizontal
1" = 10' Vertical

ⓑ SURVEY SR 434

240 200 160 120 80 40 0 40 80 120 160 200

REVISIONS	
DATE	DESCRIPTION

DATE	DESCRIPTION


AECOM TECHNICAL SERVICES, Inc.
 150 North Orange Avenue
 Suite 200
 Orlando, FL. 32801
 Goran Duvnjak, P.E. No. 84141

STATE OF FLORIDA
 DEPARTMENT OF TRANSPORTATION

ROAD NO.	COUNTY	CIP #	FINANCIAL PROJECT ID
SR 434	SEMINOLE	01785145	446491-1-38-01

SR434 TTCP CROSS SECTION
PHASE I

SHEET NO. **349**

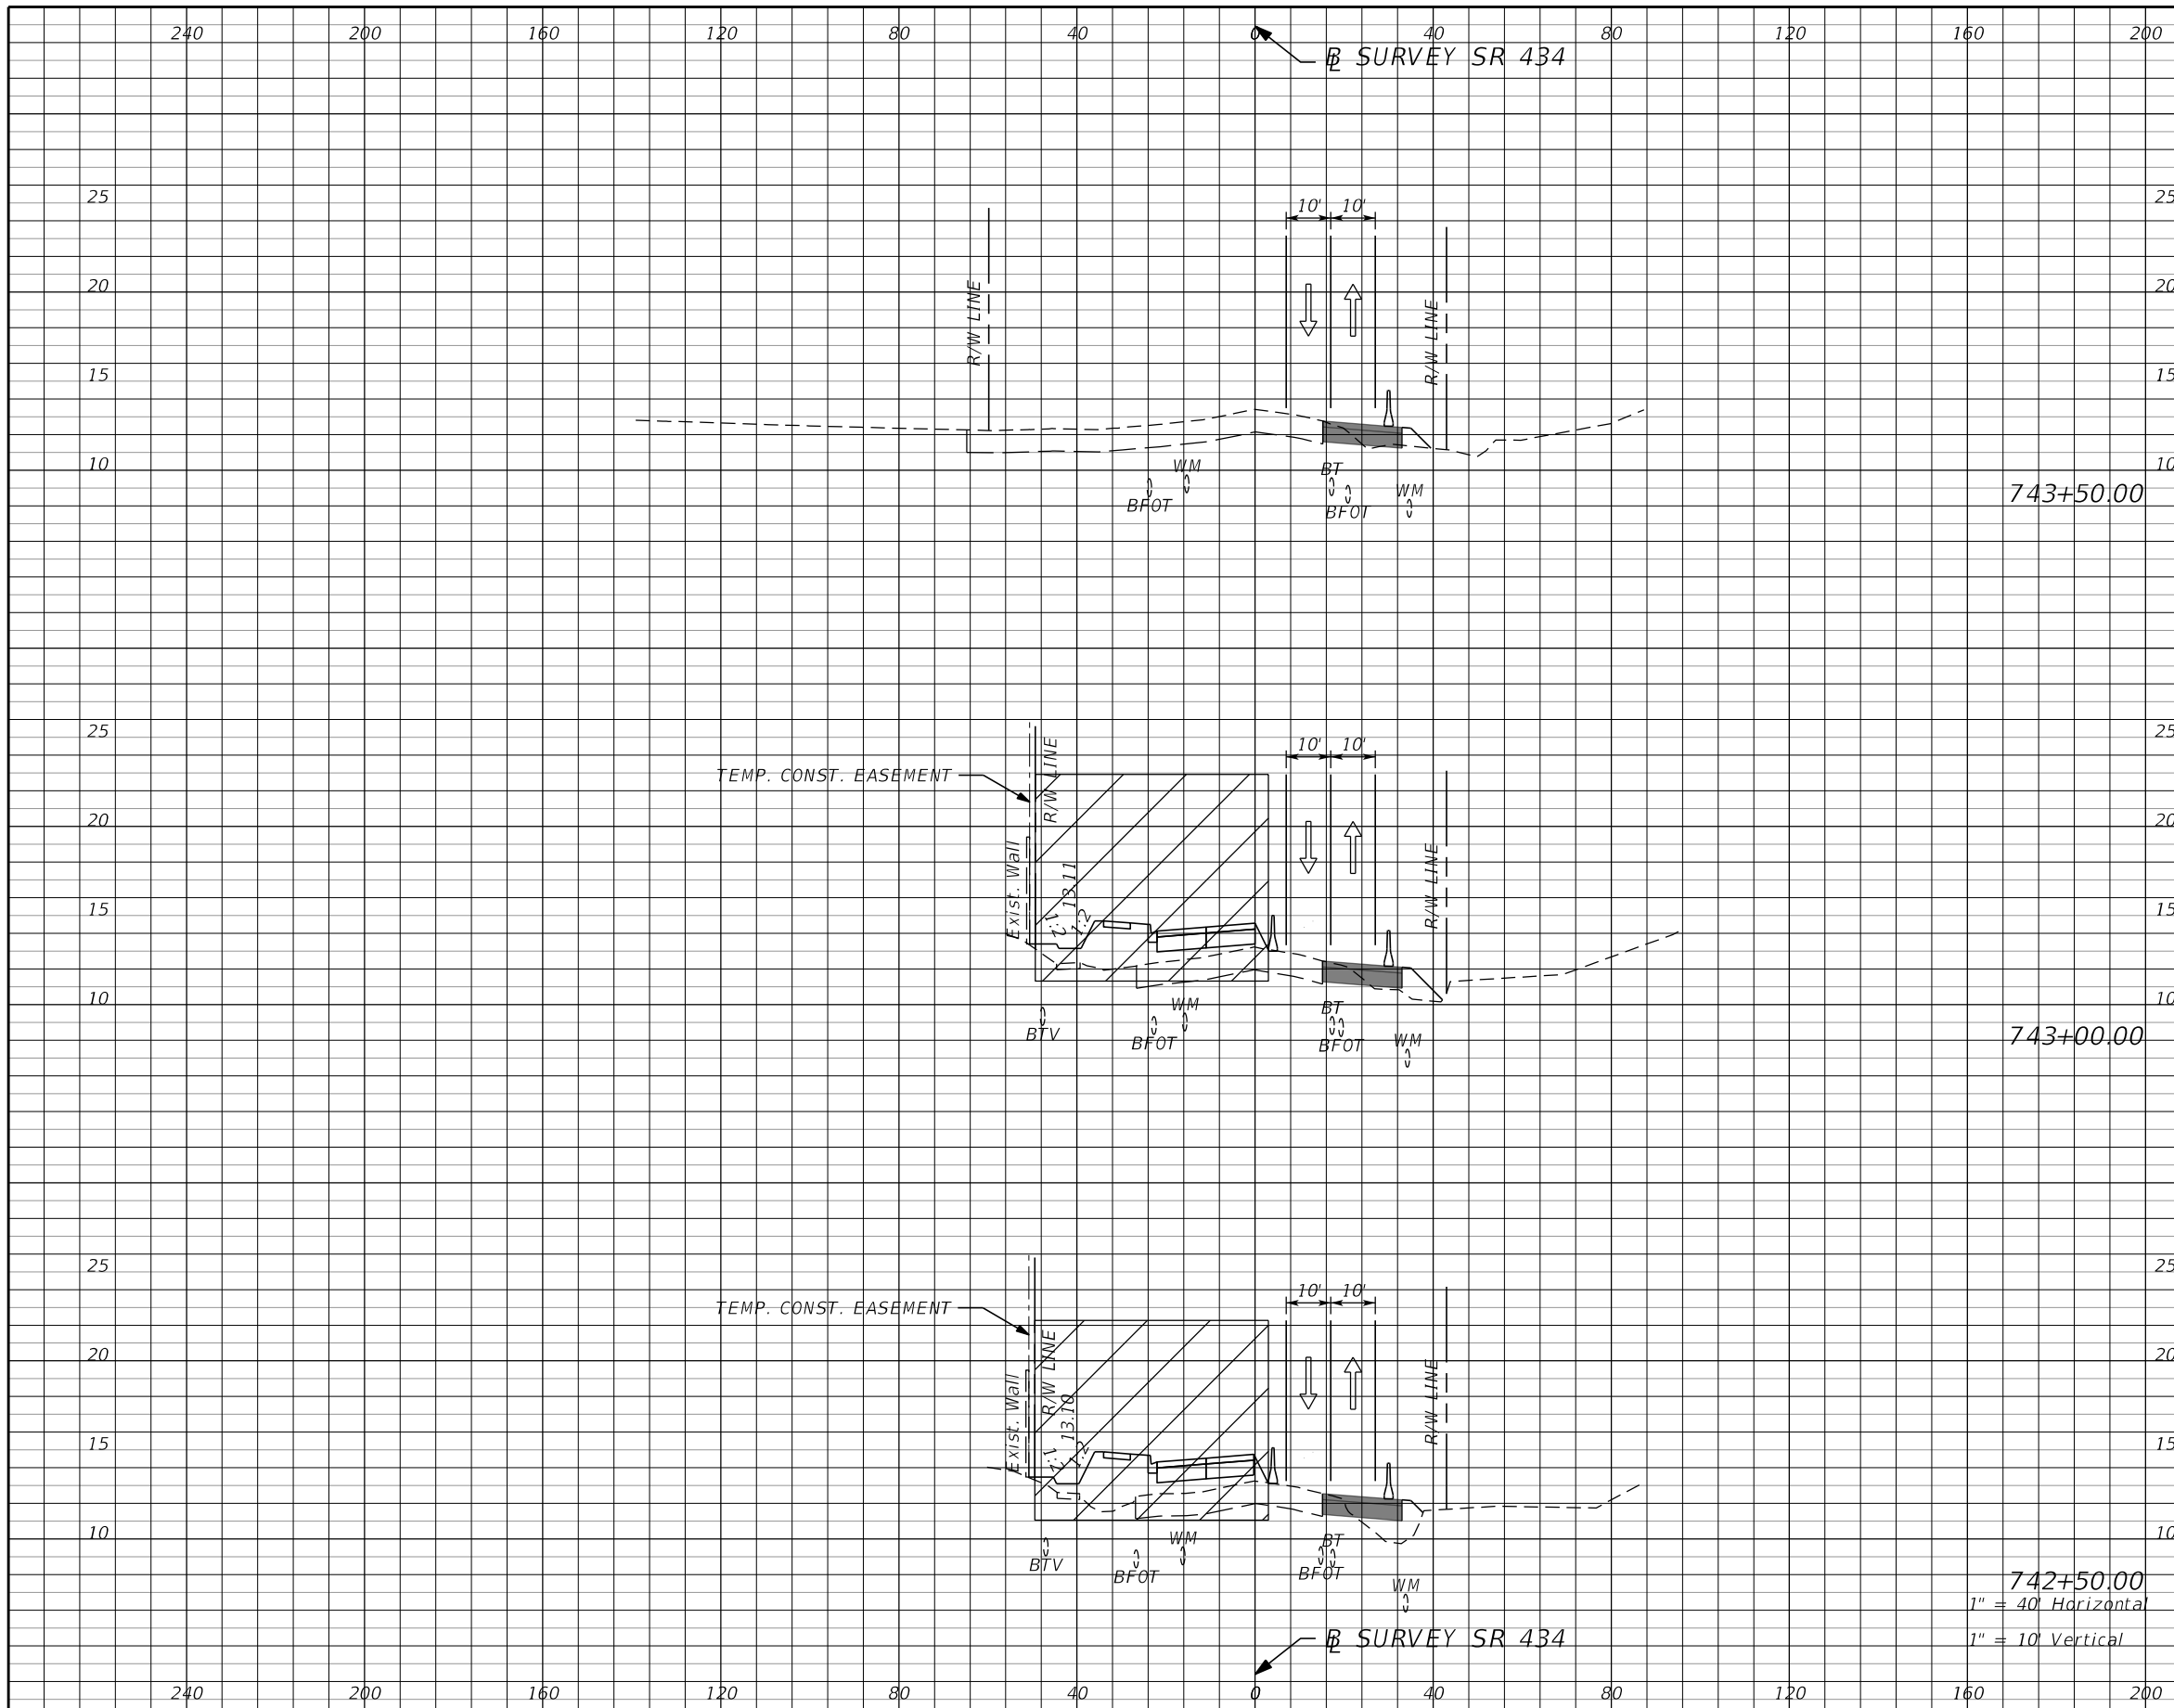

Subsoil Exc.		Regular Exc.		Embankment	
A	V	A	V	A	V

REVISIONS	
DATE	DESCRIPTION

PRELIMINARY

AECOM TECHNICAL SERVICES, Inc.
 150 North Orange Avenue
 Suite 200
 Orlando, FL. 32801
 Goran Duvnjak, P.E. No. 84141


STATE OF FLORIDA
 DEPARTMENT OF TRANSPORTATION

ROAD NO.	COUNTY	CIP #	FINANCIAL PROJECT ID
SR 434	SEMINOLE	01785145	446491-1-38-01

SR434 TTCP CROSS SECTION

PHASE I

SHEET
NO.
350

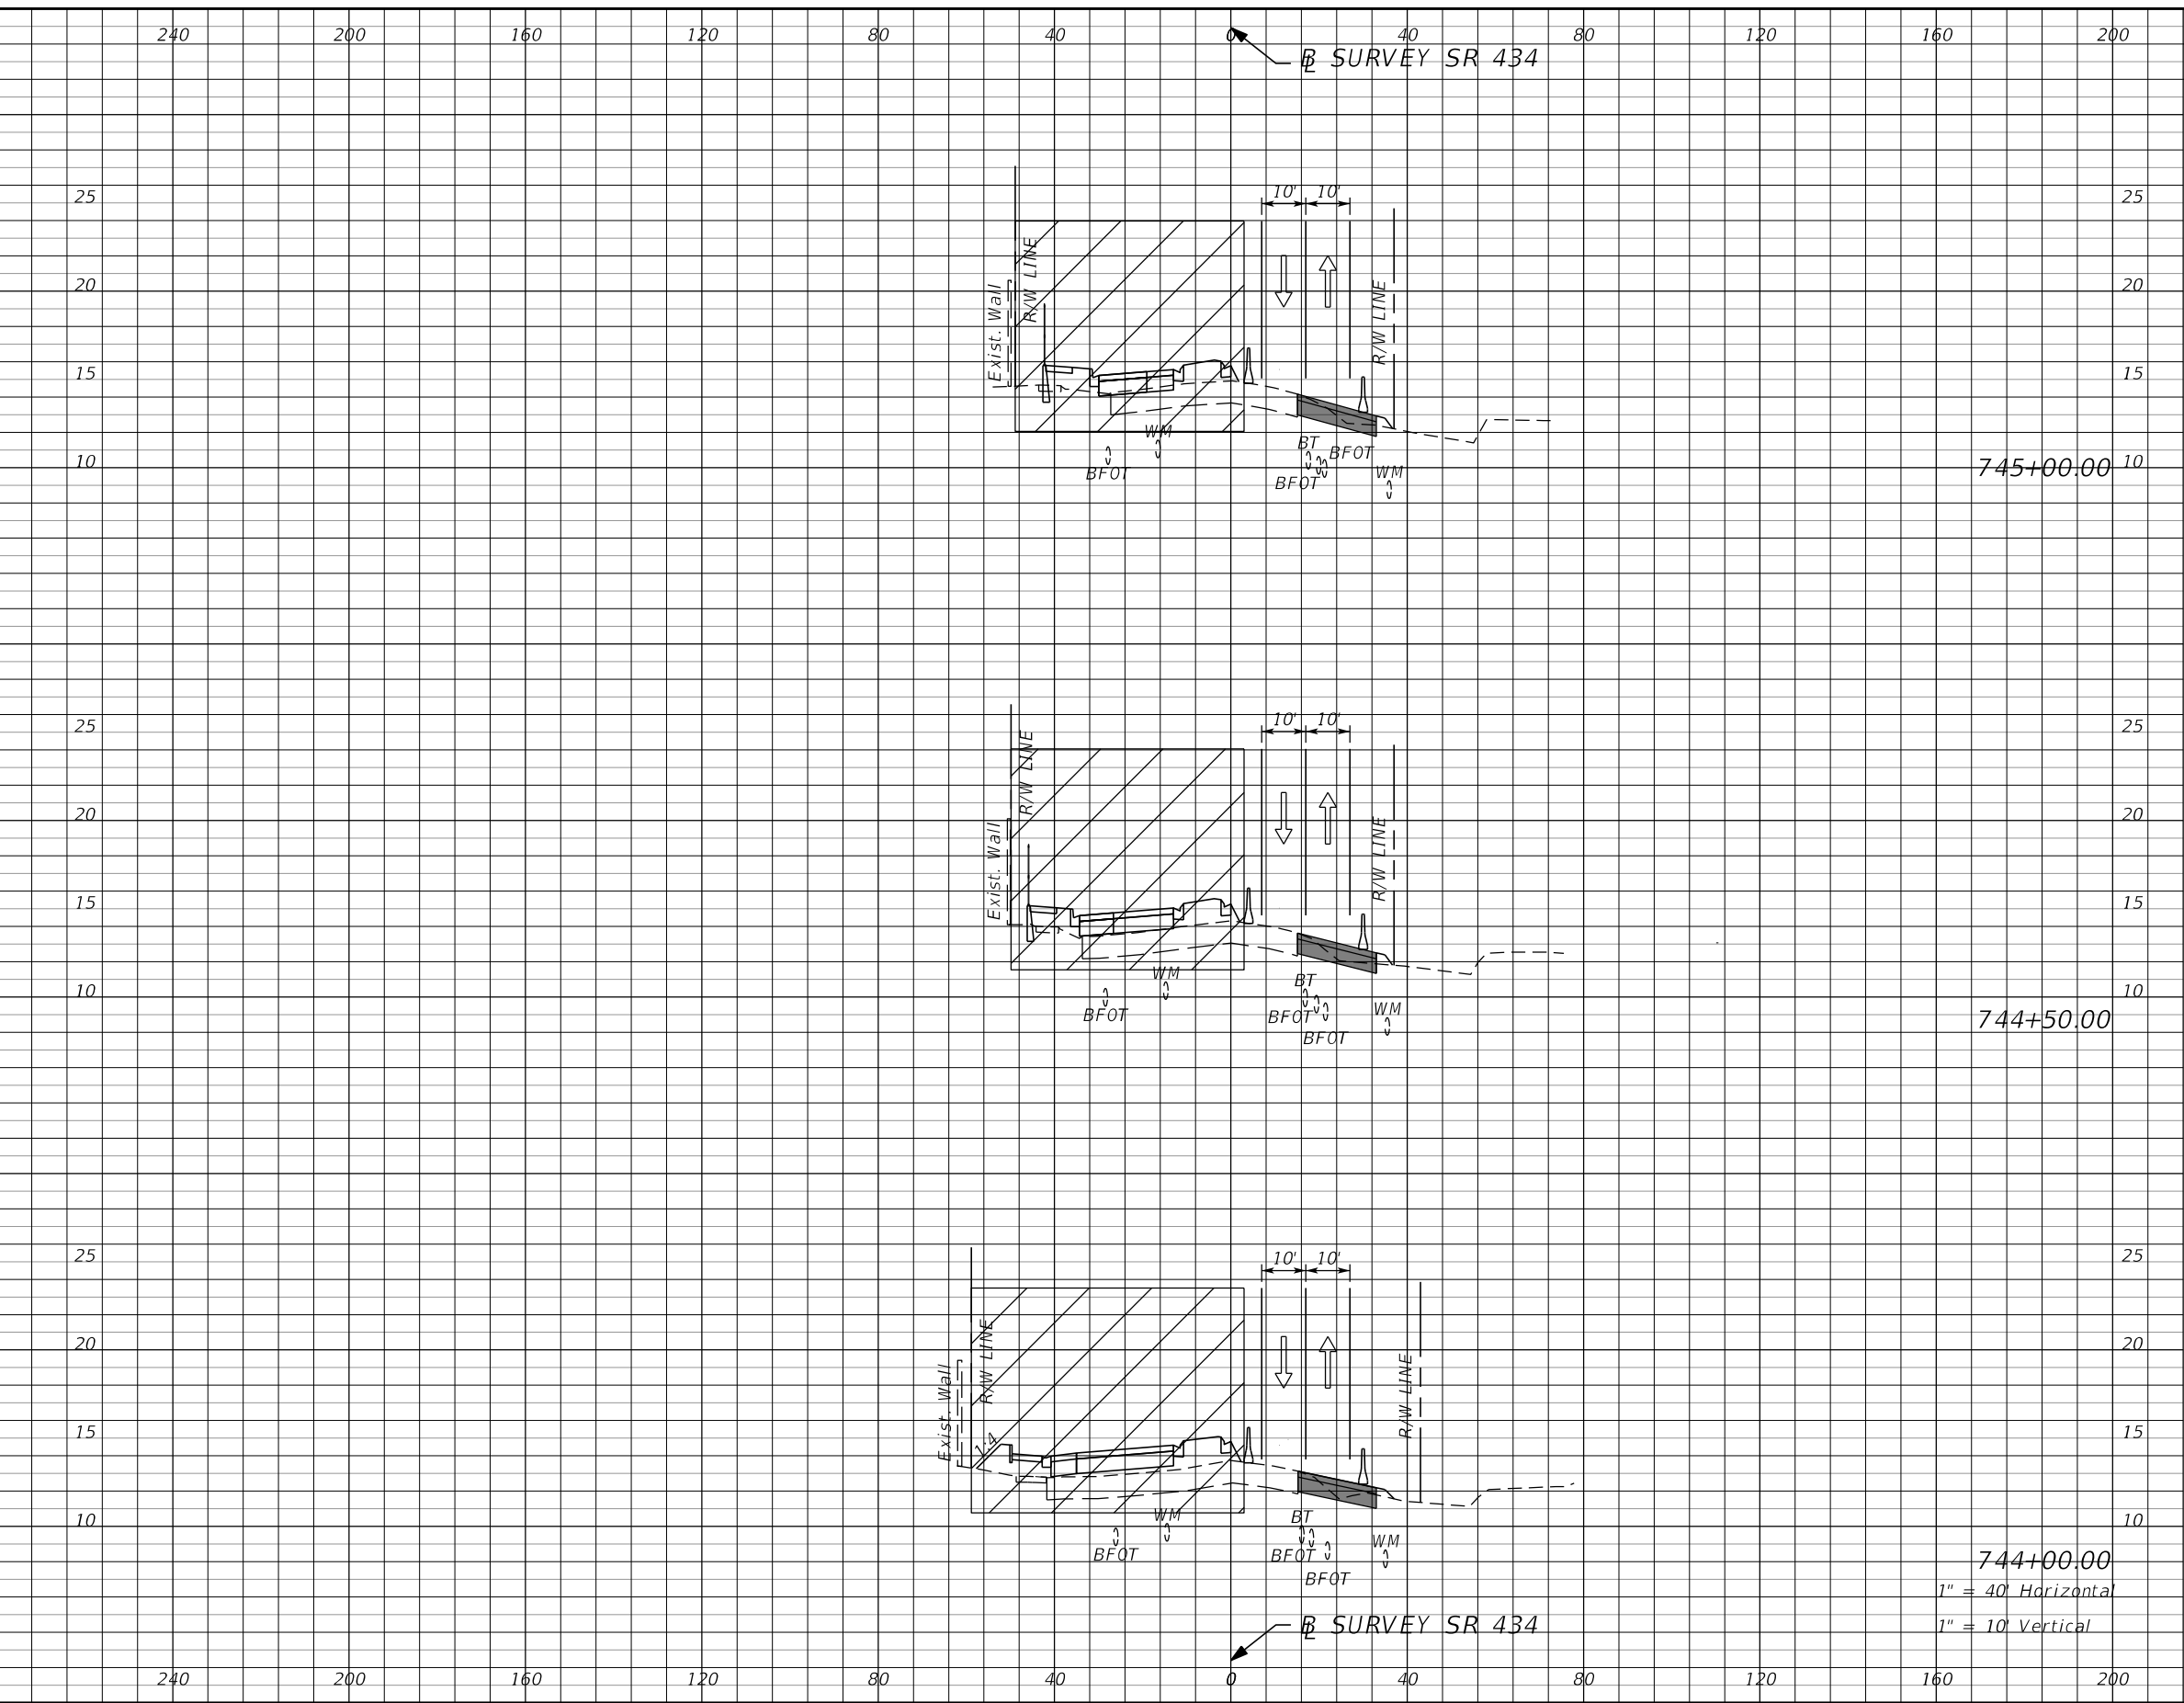

Subsoil Exc.		Regular Exc.		Embankment	
A	V	A	V	A	V

745+00.00

744+50.00

744+00.00

1" = 40' Horizontal

1" = 10' Vertical


REVISIONS			
DATE	DESCRIPTION	DATE	DESCRIPTION
PRELIMINARY			

AECOM TECHNICAL SERVICES, Inc.
 150 North Orange Avenue
 Suite 200
 Orlando, FL. 32801
 Goran Duvnjak, P.E. No. 84141

STATE OF FLORIDA DEPARTMENT OF TRANSPORTATION			
ROAD NO.	COUNTY	CIP #	FINANCIAL PROJECT ID
SR 434	SEMINOLE	01785145	446491-1-38-01

**SR434 TTCP CROSS SECTION
PHASE I**

SHEET
NO.
351

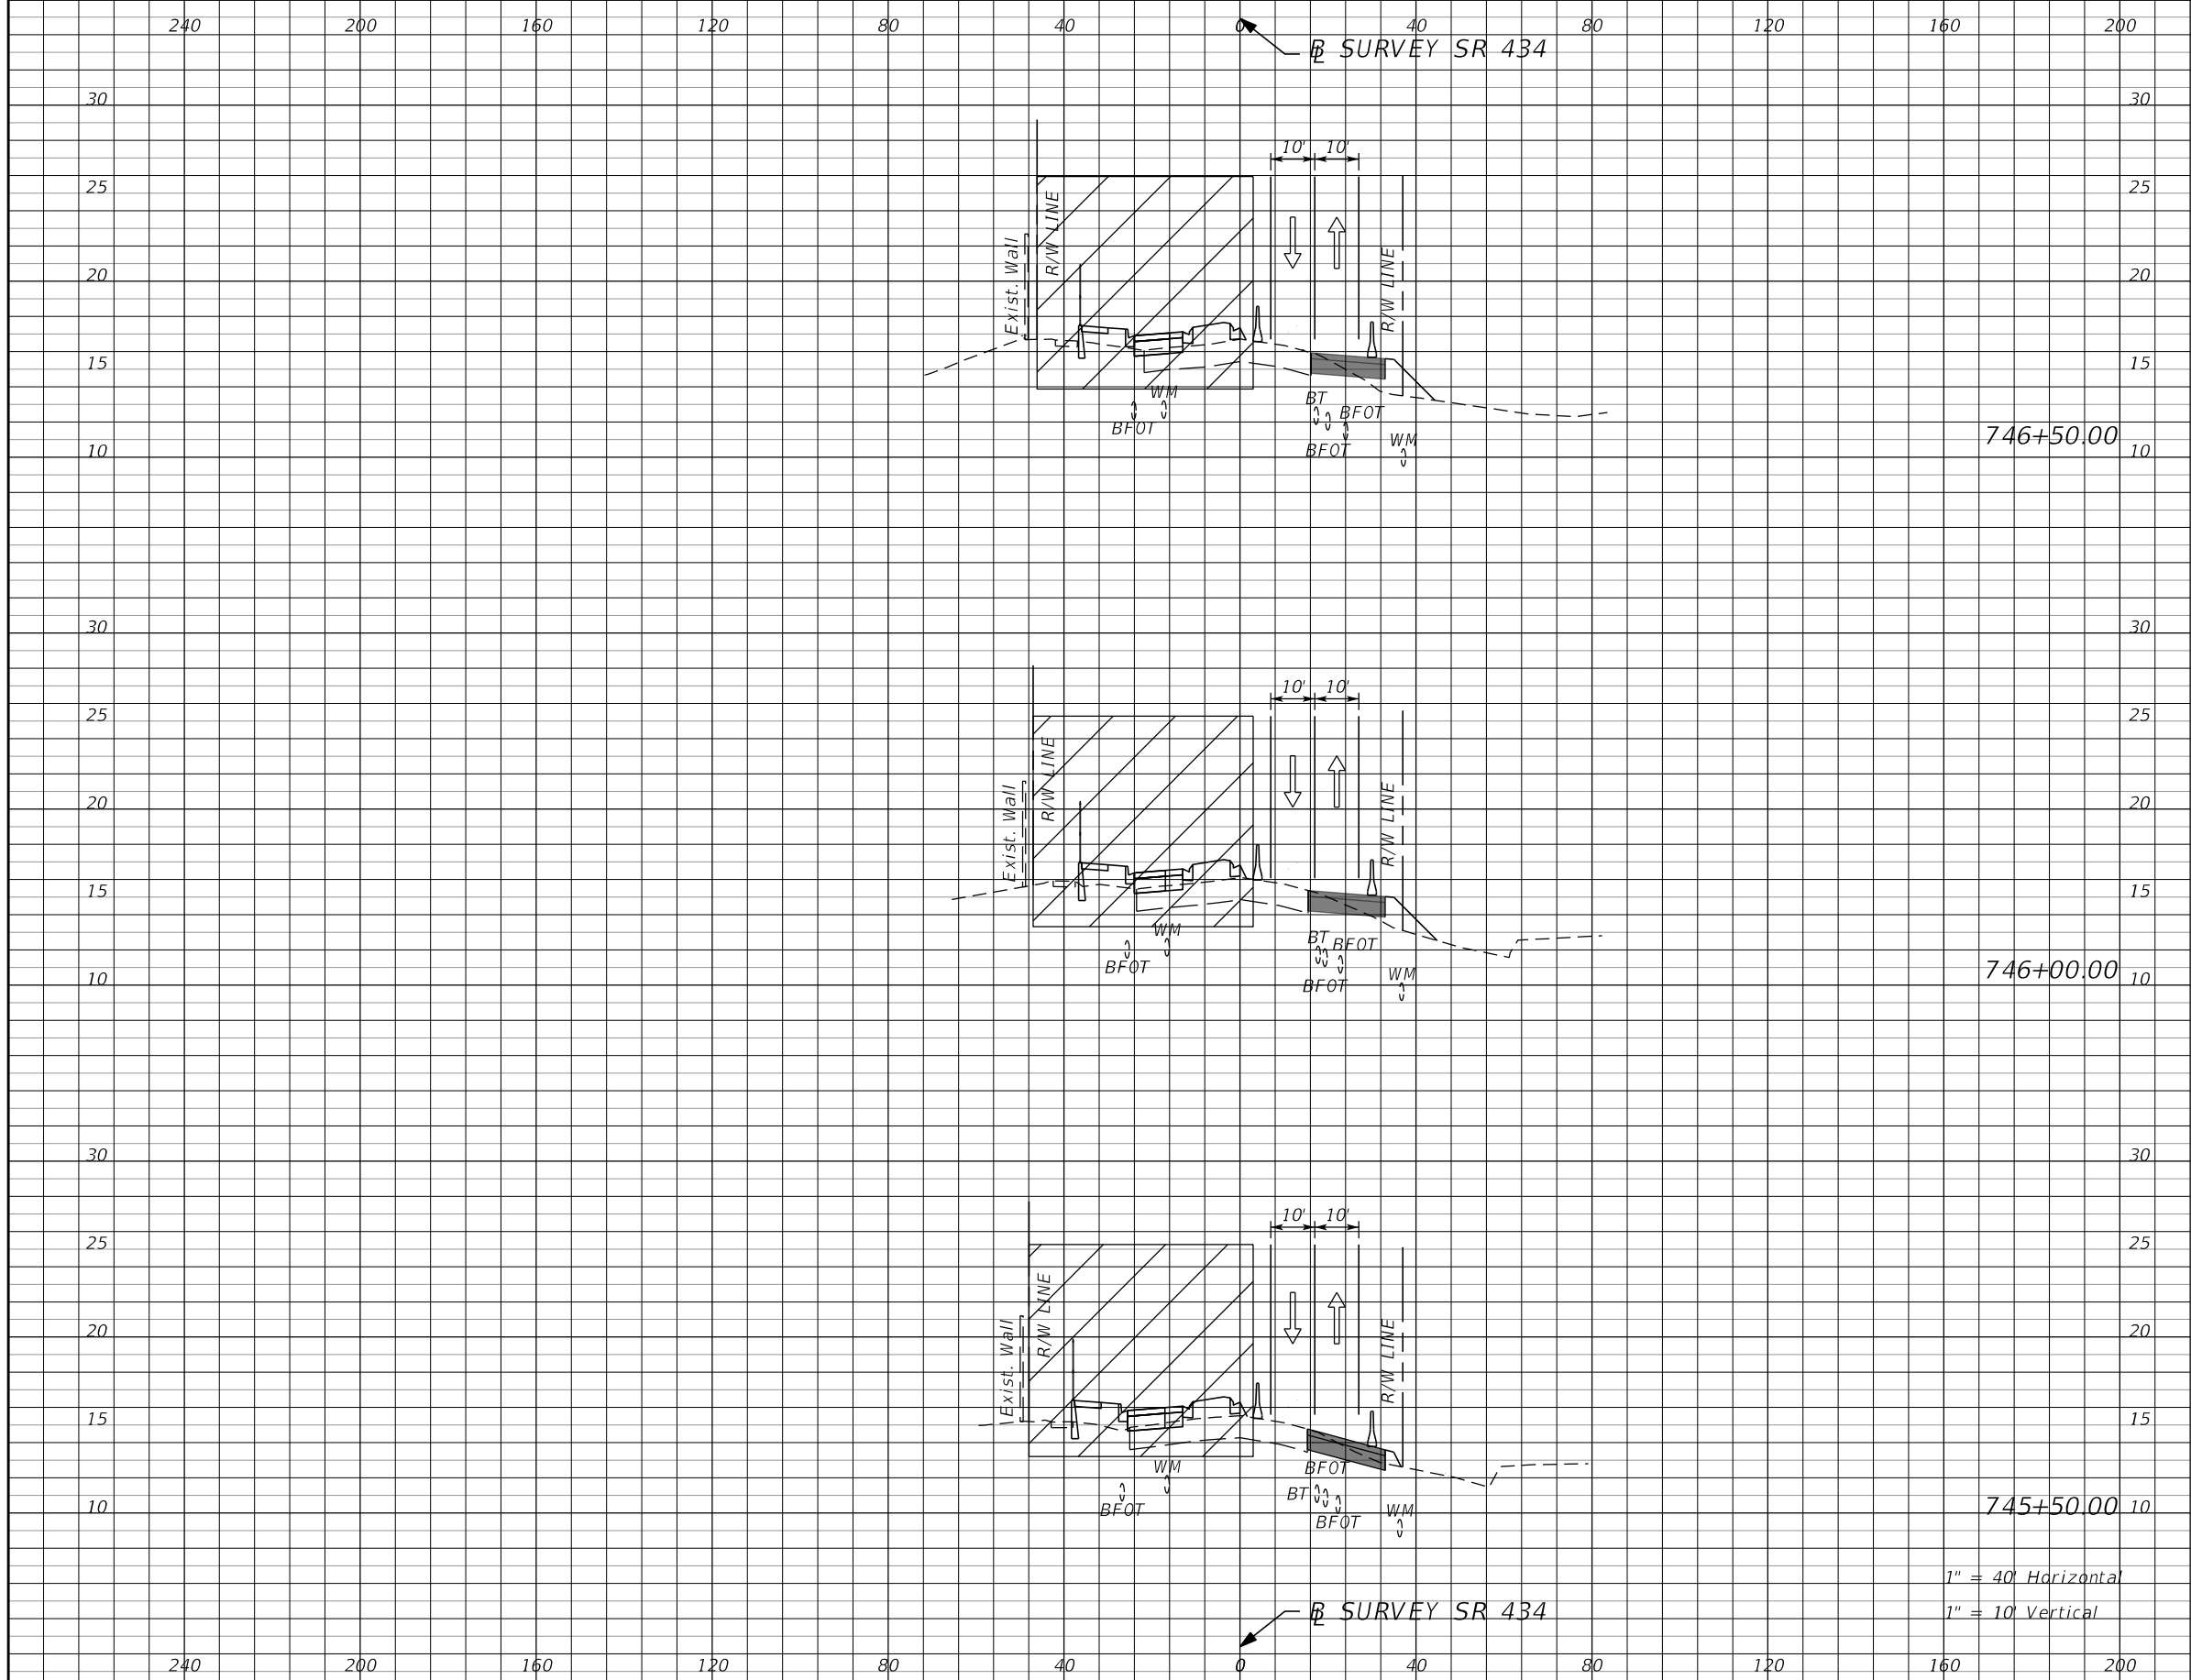

Subsoil Exc.		Regular Exc.		Embankment	
A	V	A	V	A	V

REVISIONS			
DATE	DESCRIPTION	DATE	DESCRIPTION
			PRELIMINARY

AECOM TECHNICAL SERVICES, Inc.
 150 North Orange Avenue
 Suite 200
 Orlando, FL. 32801
 Goran Duvnjak, P.E. No. 84141

STATE OF FLORIDA DEPARTMENT OF TRANSPORTATION			
ROAD NO.	COUNTY	CIP #	FINANCIAL PROJECT ID
SR 434	SEMINOLE	01785145	446491-1-38-01


**SR434 TTCP CROSS SECTION
PHASE I**

SHEET NO.
352


240 200 160 120 80 40 0 40 80 120 160 200

SURVEY SR 434


Subsoil Exc. Regular Exc. Embankment
A V A V A V

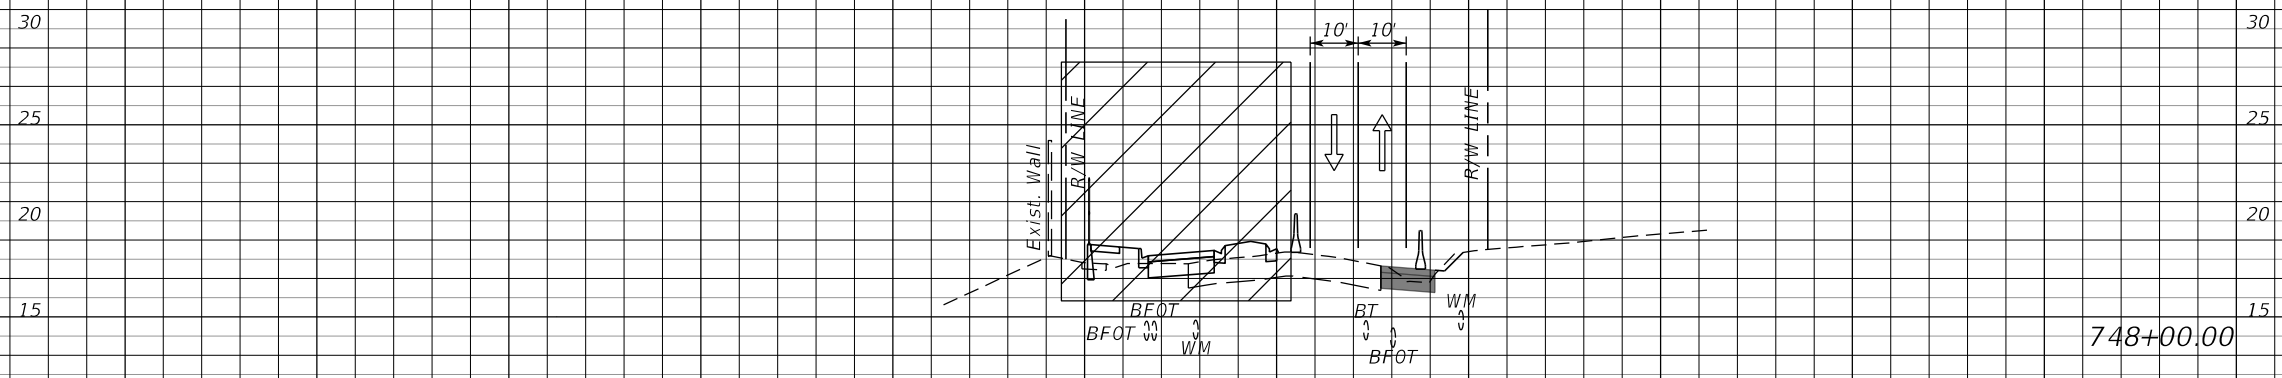

748+00.00

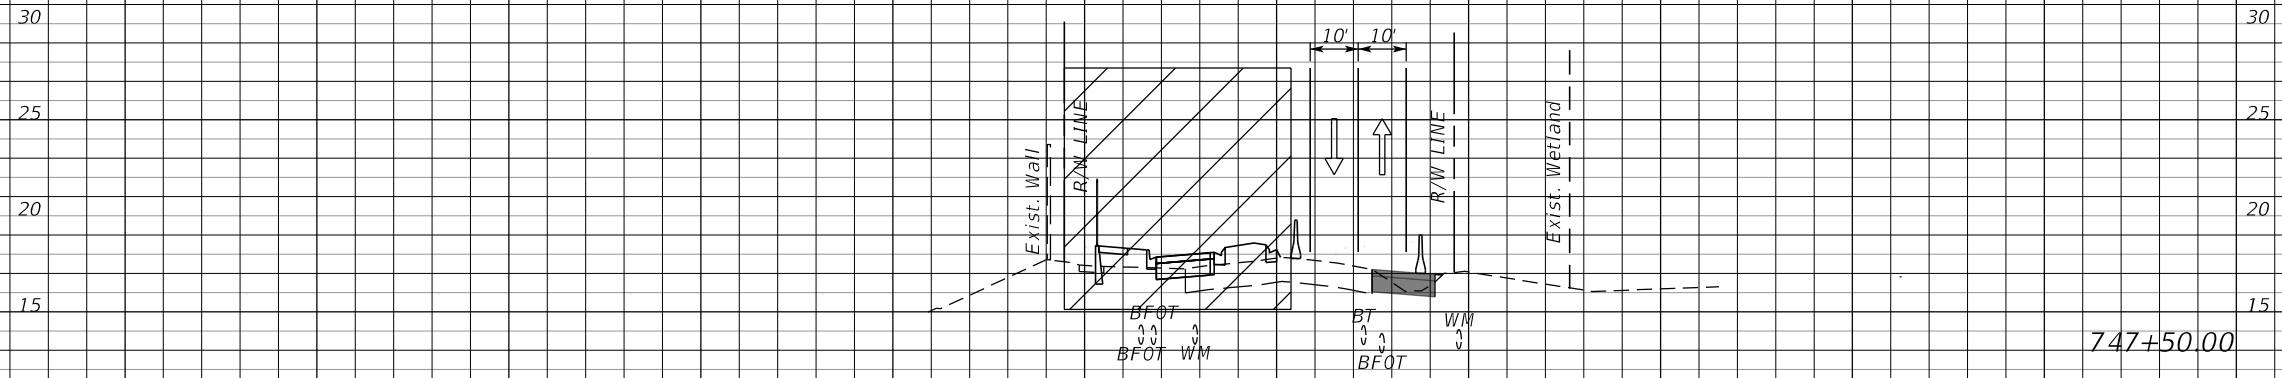

747+50.00

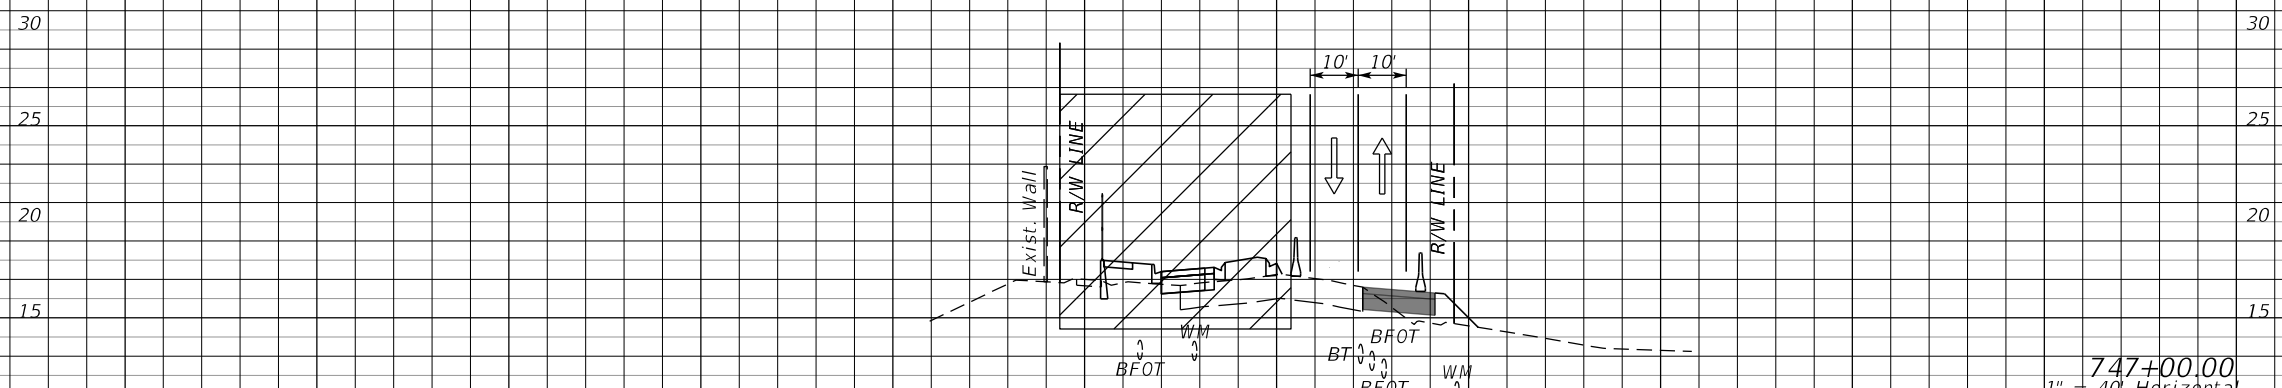

747+00.00

1" = 40' Horizontal

1" = 10' Vertical

SURVEY SR 434

240 200 160 120 80 40 0 40 80 120 160 200


REVISIONS	
DATE	DESCRIPTION
	PRELIMINARY

AECOM TECHNICAL SERVICES, Inc.
 150 North Orange Avenue
 Suite 200
 Orlando, FL. 32801
 Goran Duvnjak, P.E. No. 84141

STATE OF FLORIDA DEPARTMENT OF TRANSPORTATION			
ROAD NO.	COUNTY	CIP #	FINANCIAL PROJECT ID
SR 434	SEMINOLE	01785145	446491-1-38-01

**SR434 TTCP CROSS SECTION
PHASE I**

SHEET NO.
353

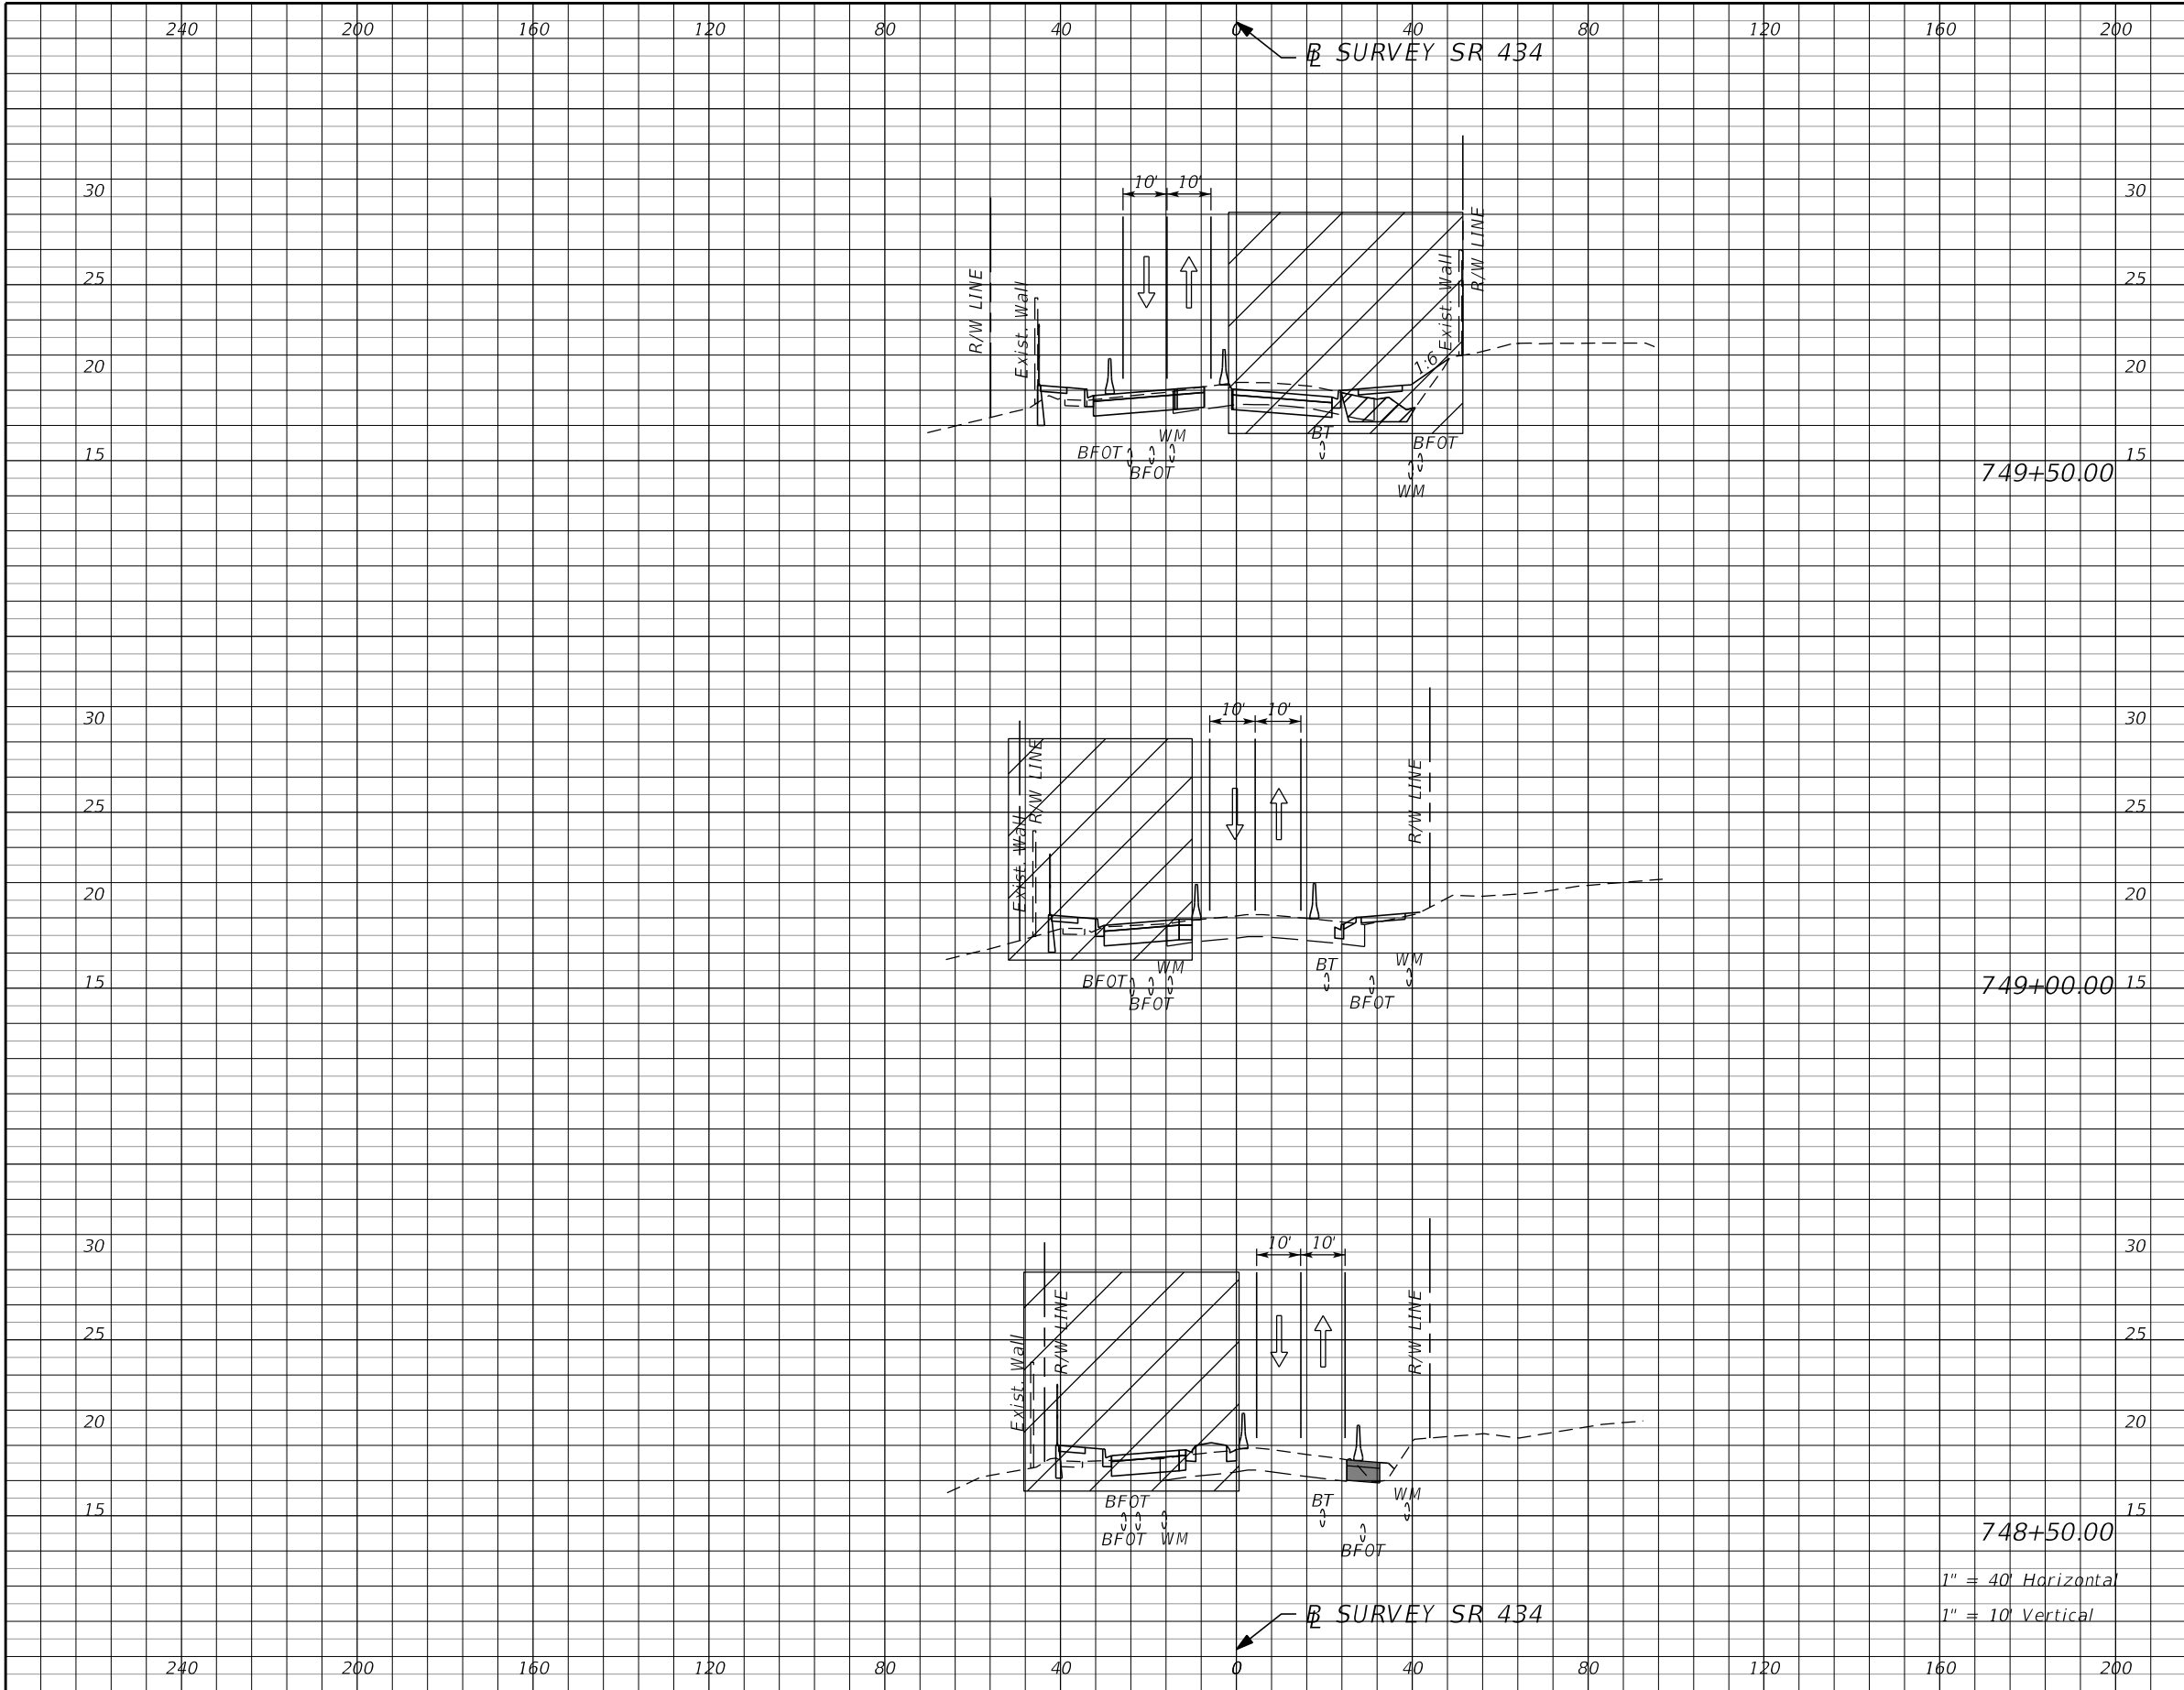

Subsoil Exc.		Regular Exc.		Embankment	
A	V	A	V	A	V

1" = 40' Horizontal
 1" = 10' Vertical


REVISIONS	
DATE	DESCRIPTION
	PRELIMINARY

AECOM TECHNICAL SERVICES, Inc.
 150 North Orange Avenue
 Suite 200
 Orlando, FL. 32801
 Goran Duvnjak, P.E. No. 84141

STATE OF FLORIDA DEPARTMENT OF TRANSPORTATION			
ROAD NO.	COUNTY	CIP #	FINANCIAL PROJECT ID
SR 434	SEMINOLE	01785145	446491-1-38-01

**SR434 TTCP CROSS SECTION
 PHASE I**

**SHEET
 NO.
 354**

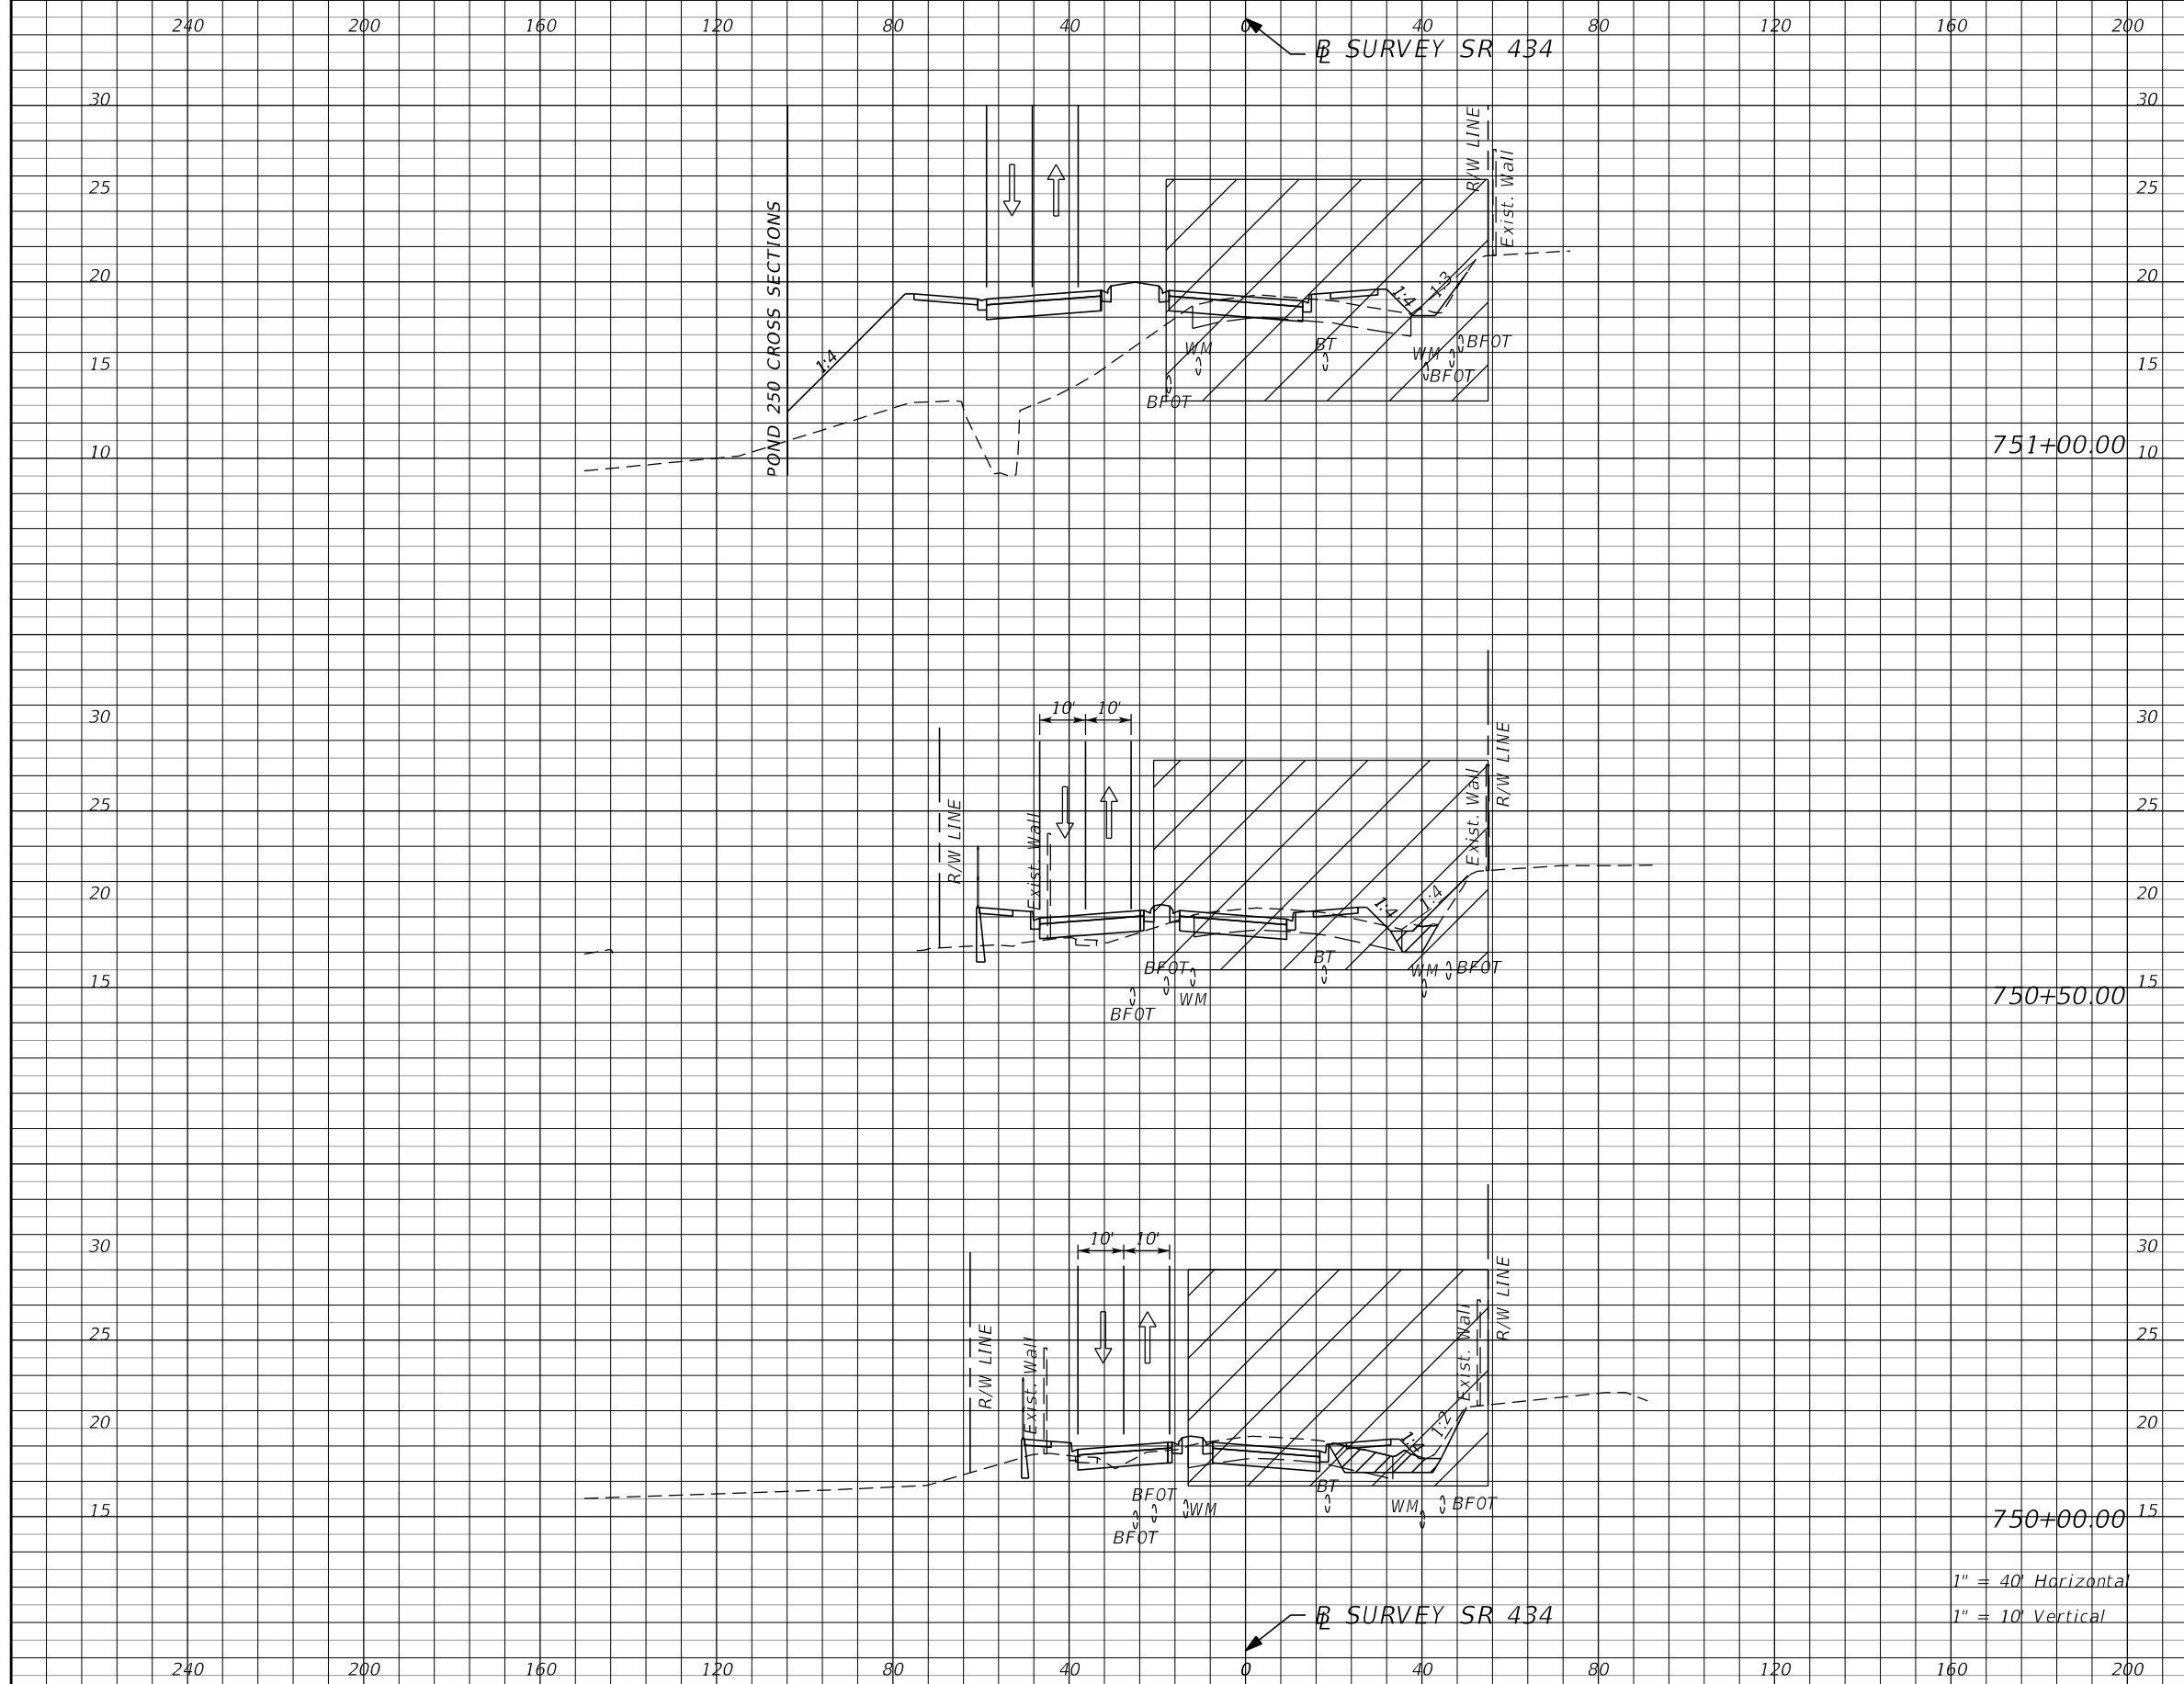

Subsoil Exc.		Regular Exc.		Embankment	
A	V	A	V	A	V

751+00.00

750+50.00

750+00.00

1" = 40' Horizontal
1" = 10' Vertical

REVISIONS			
DATE	DESCRIPTION	DATE	DESCRIPTION
			PRELIMINARY


AECOM TECHNICAL SERVICES, Inc.
 150 North Orange Avenue
 Suite 200
 Orlando, FL. 32801
 Goran Duvnjak, P.E. No. 84141

STATE OF FLORIDA
 DEPARTMENT OF TRANSPORTATION

ROAD NO. SR 434 COUNTY SEMINOLE CIP # 01785145 FINANCIAL PROJECT ID 446491-1-38-01

SR434 TTCP CROSS SECTION
PHASE I

SHEET NO. **355**

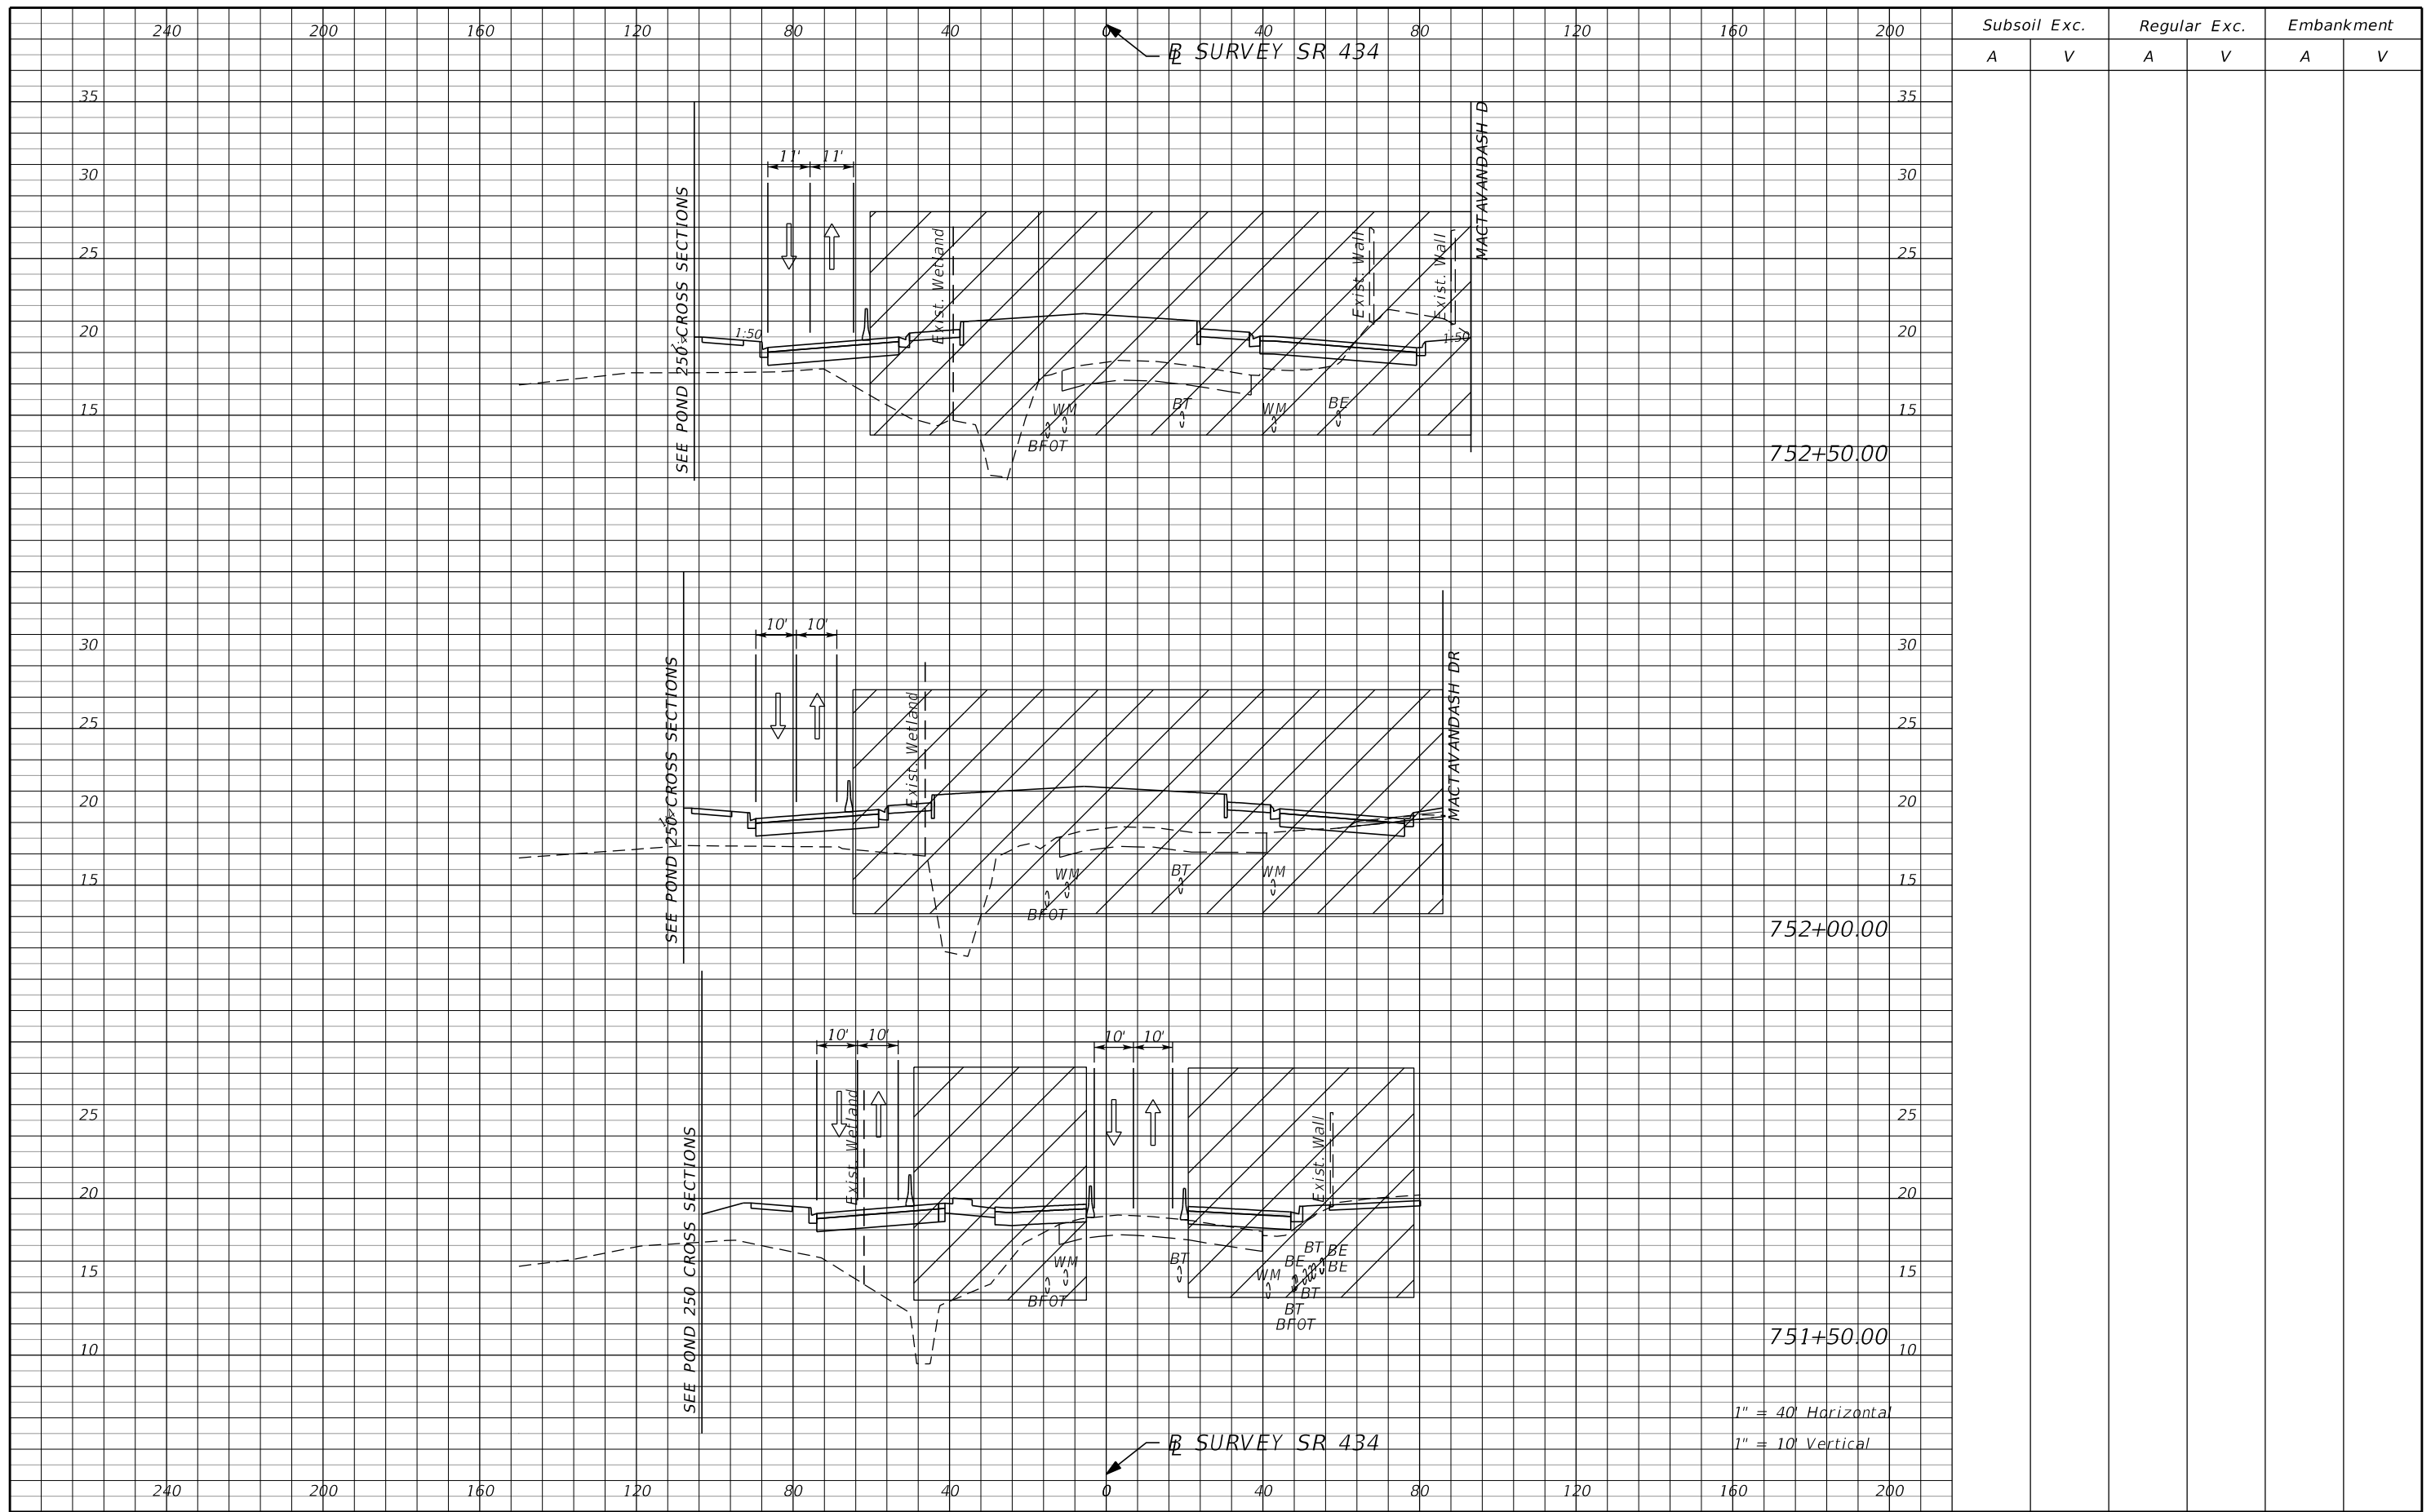

752+50.00

752+00.00

751+50.00

1" = 40' Horizontal
1" = 10' Vertical

Subsoil Exc.		Regular Exc.		Embankment	
A	V	A	V	A	V

REVISIONS			
DATE	DESCRIPTION	DATE	DESCRIPTION
			PRELIMINARY


AECOM TECHNICAL SERVICES, Inc.
150 North Orange Avenue
Suite 200
Orlando, FL. 32801
Goran Duvnjak, P.E. No. 84141

STATE OF FLORIDA
DEPARTMENT OF TRANSPORTATION

ROAD NO.	COUNTY	CIP #	FINANCIAL PROJECT ID
SR 434	SEMINOLE	01785145	446491-1-38-01

SR434 TTCP CROSS SECTION
PHASE I

SHEET NO. **356**

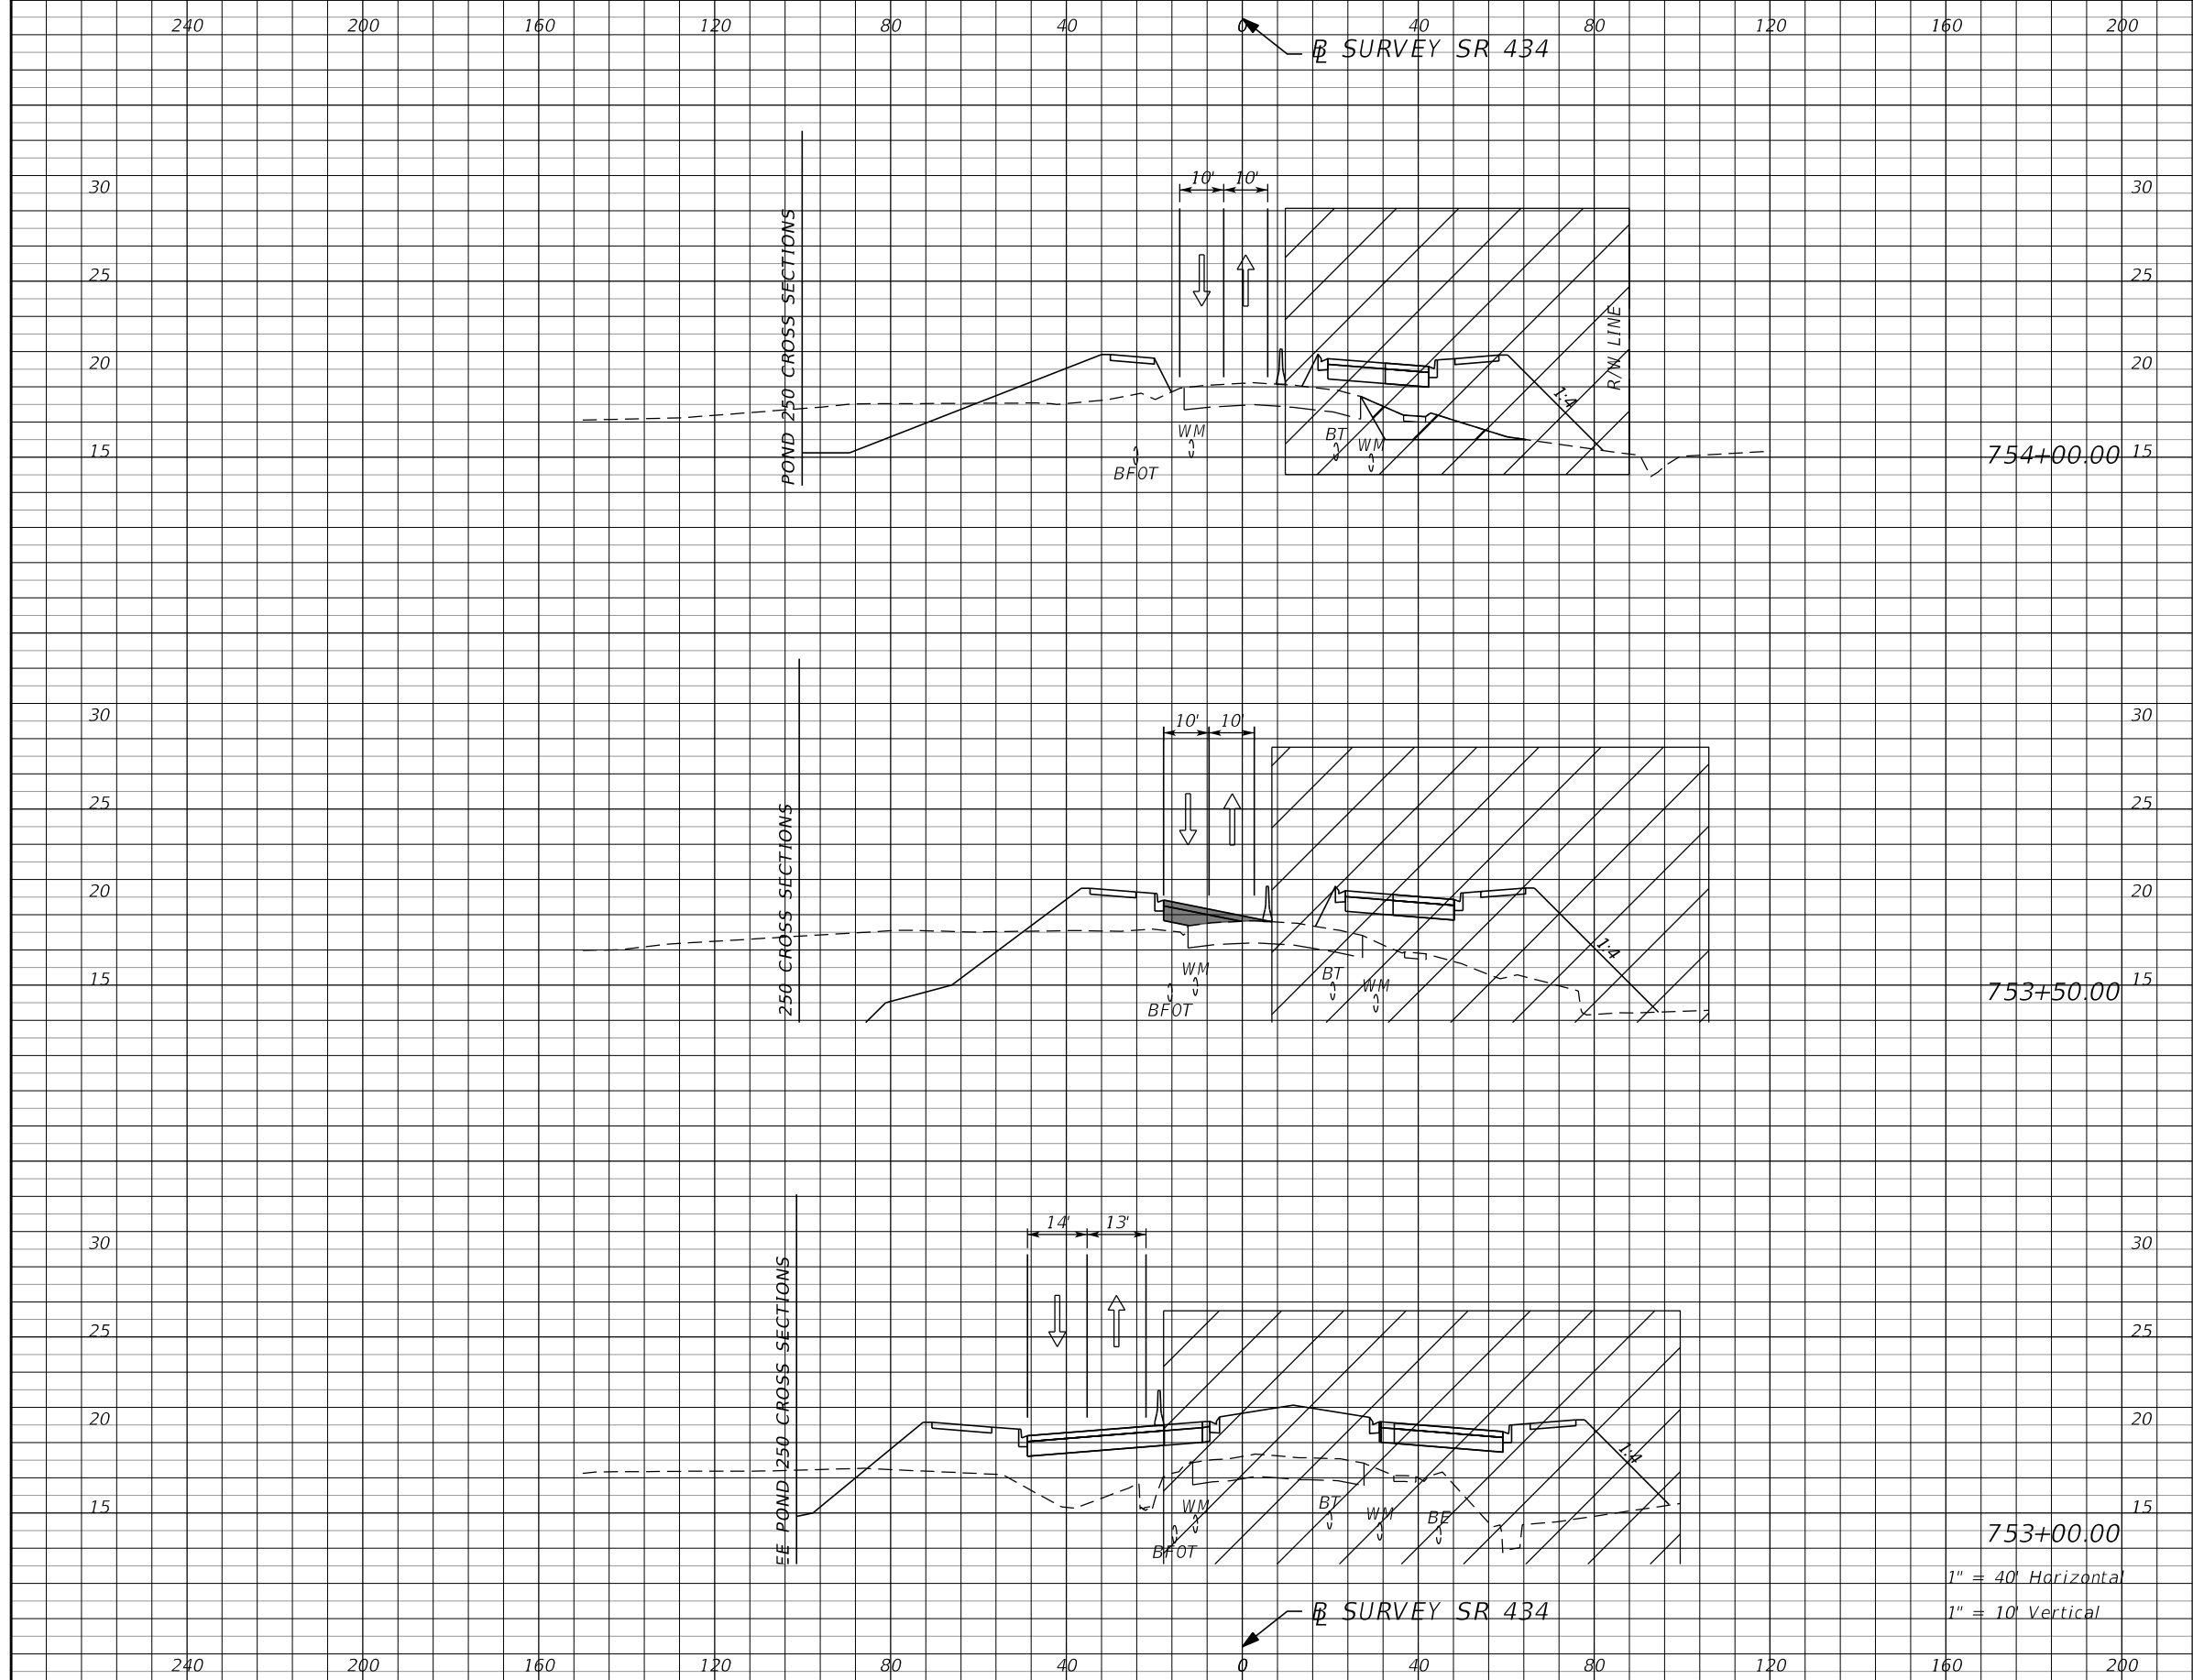

Subsoil Exc.		Regular Exc.		Embankment	
A	V	A	V	A	V

1" = 40' Horizontal
1" = 10' Vertical


REVISIONS	
DATE	DESCRIPTION

AECOM TECHNICAL SERVICES, Inc.
150 North Orange Avenue
Suite 200
Orlando, FL. 32801
Goran Duvnjak, P.E. No. 84141

STATE OF FLORIDA DEPARTMENT OF TRANSPORTATION			
ROAD NO.	COUNTY	CIP #	FINANCIAL PROJECT ID
SR 434	SEMINOLE	01785145	446491-1-38-01

**SR434 TTCP CROSS SECTION
PHASE I**

SHEET NO.
357

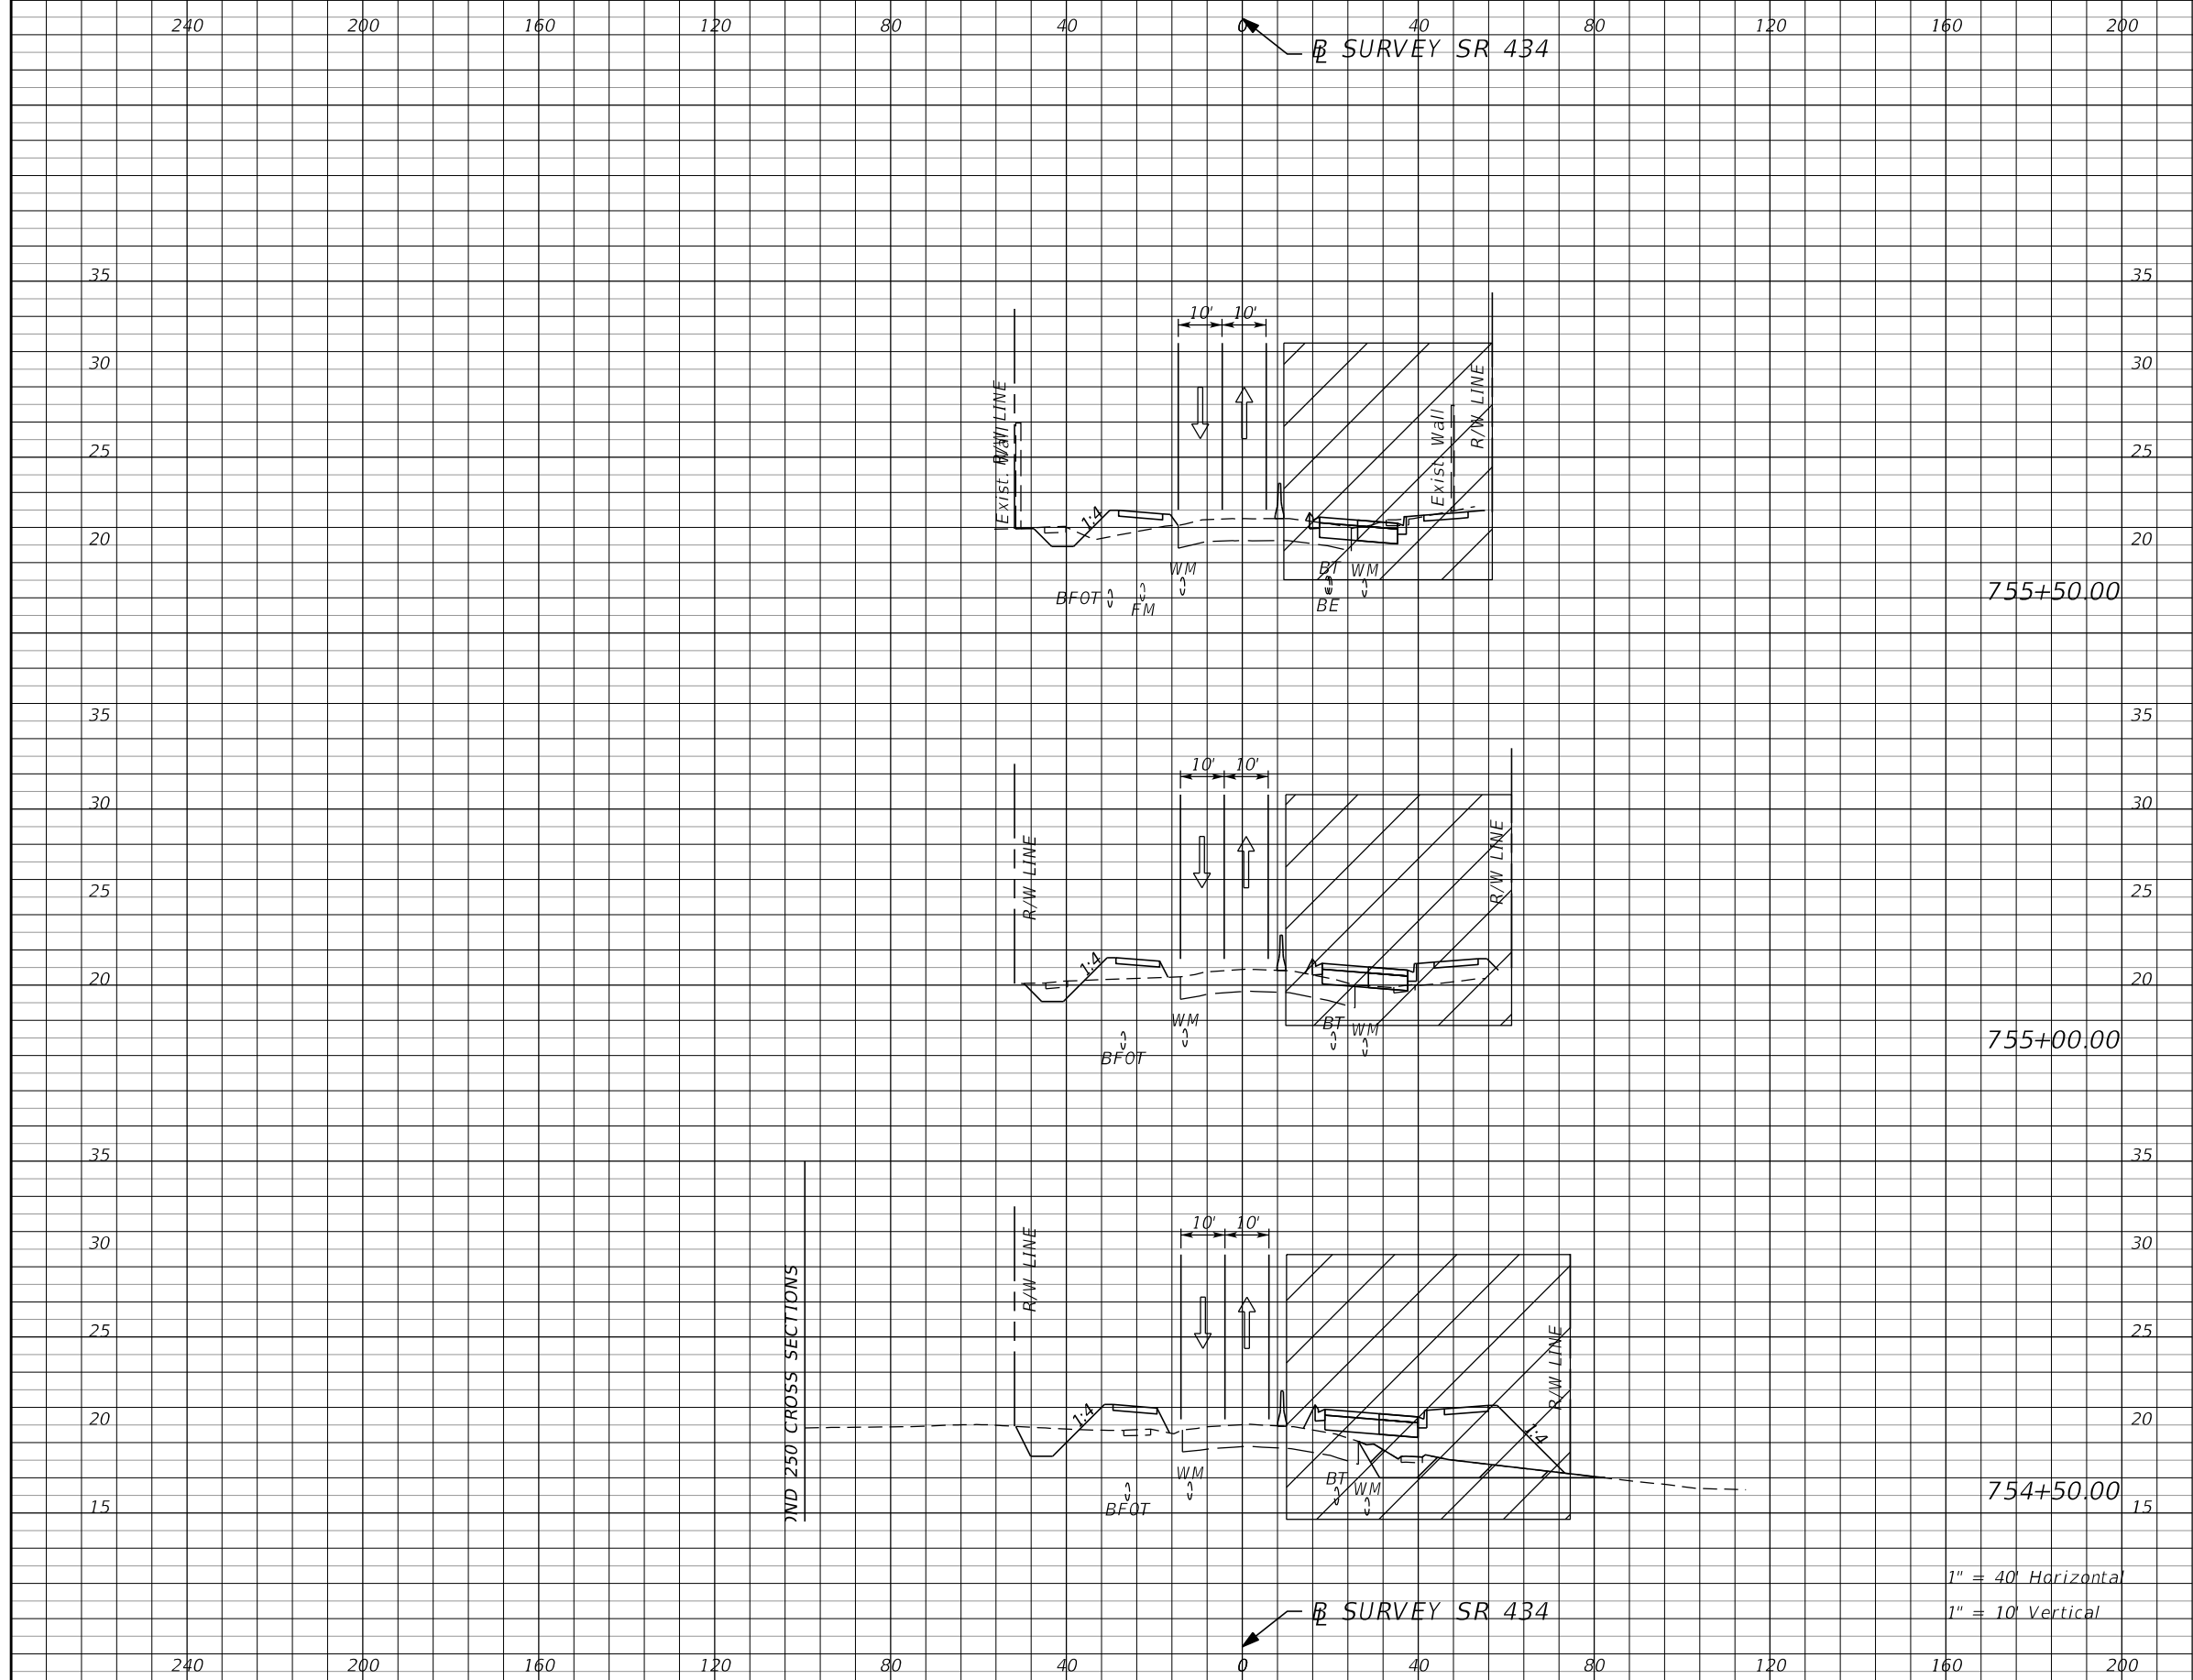

Subsoil Exc.		Regular Exc.		Embankment	
A	V	A	V	A	V

1" = 40' Horizontal
1" = 10' Vertical


REVISIONS			
DATE	DESCRIPTION	DATE	DESCRIPTION
			PRELIMINARY

AECOM TECHNICAL SERVICES, Inc.
150 North Orange Avenue
Suite 200
Orlando, FL. 32801
Goran Duvnjak, P.E. No. 84141

STATE OF FLORIDA DEPARTMENT OF TRANSPORTATION			
ROAD NO.	COUNTY	CIP #	FINANCIAL PROJECT ID
SR 434	SEMINOLE	01785145	446491-1-38-01

**SR434 TTCP CROSS SECTION
PHASE I**

SHEET NO.
358

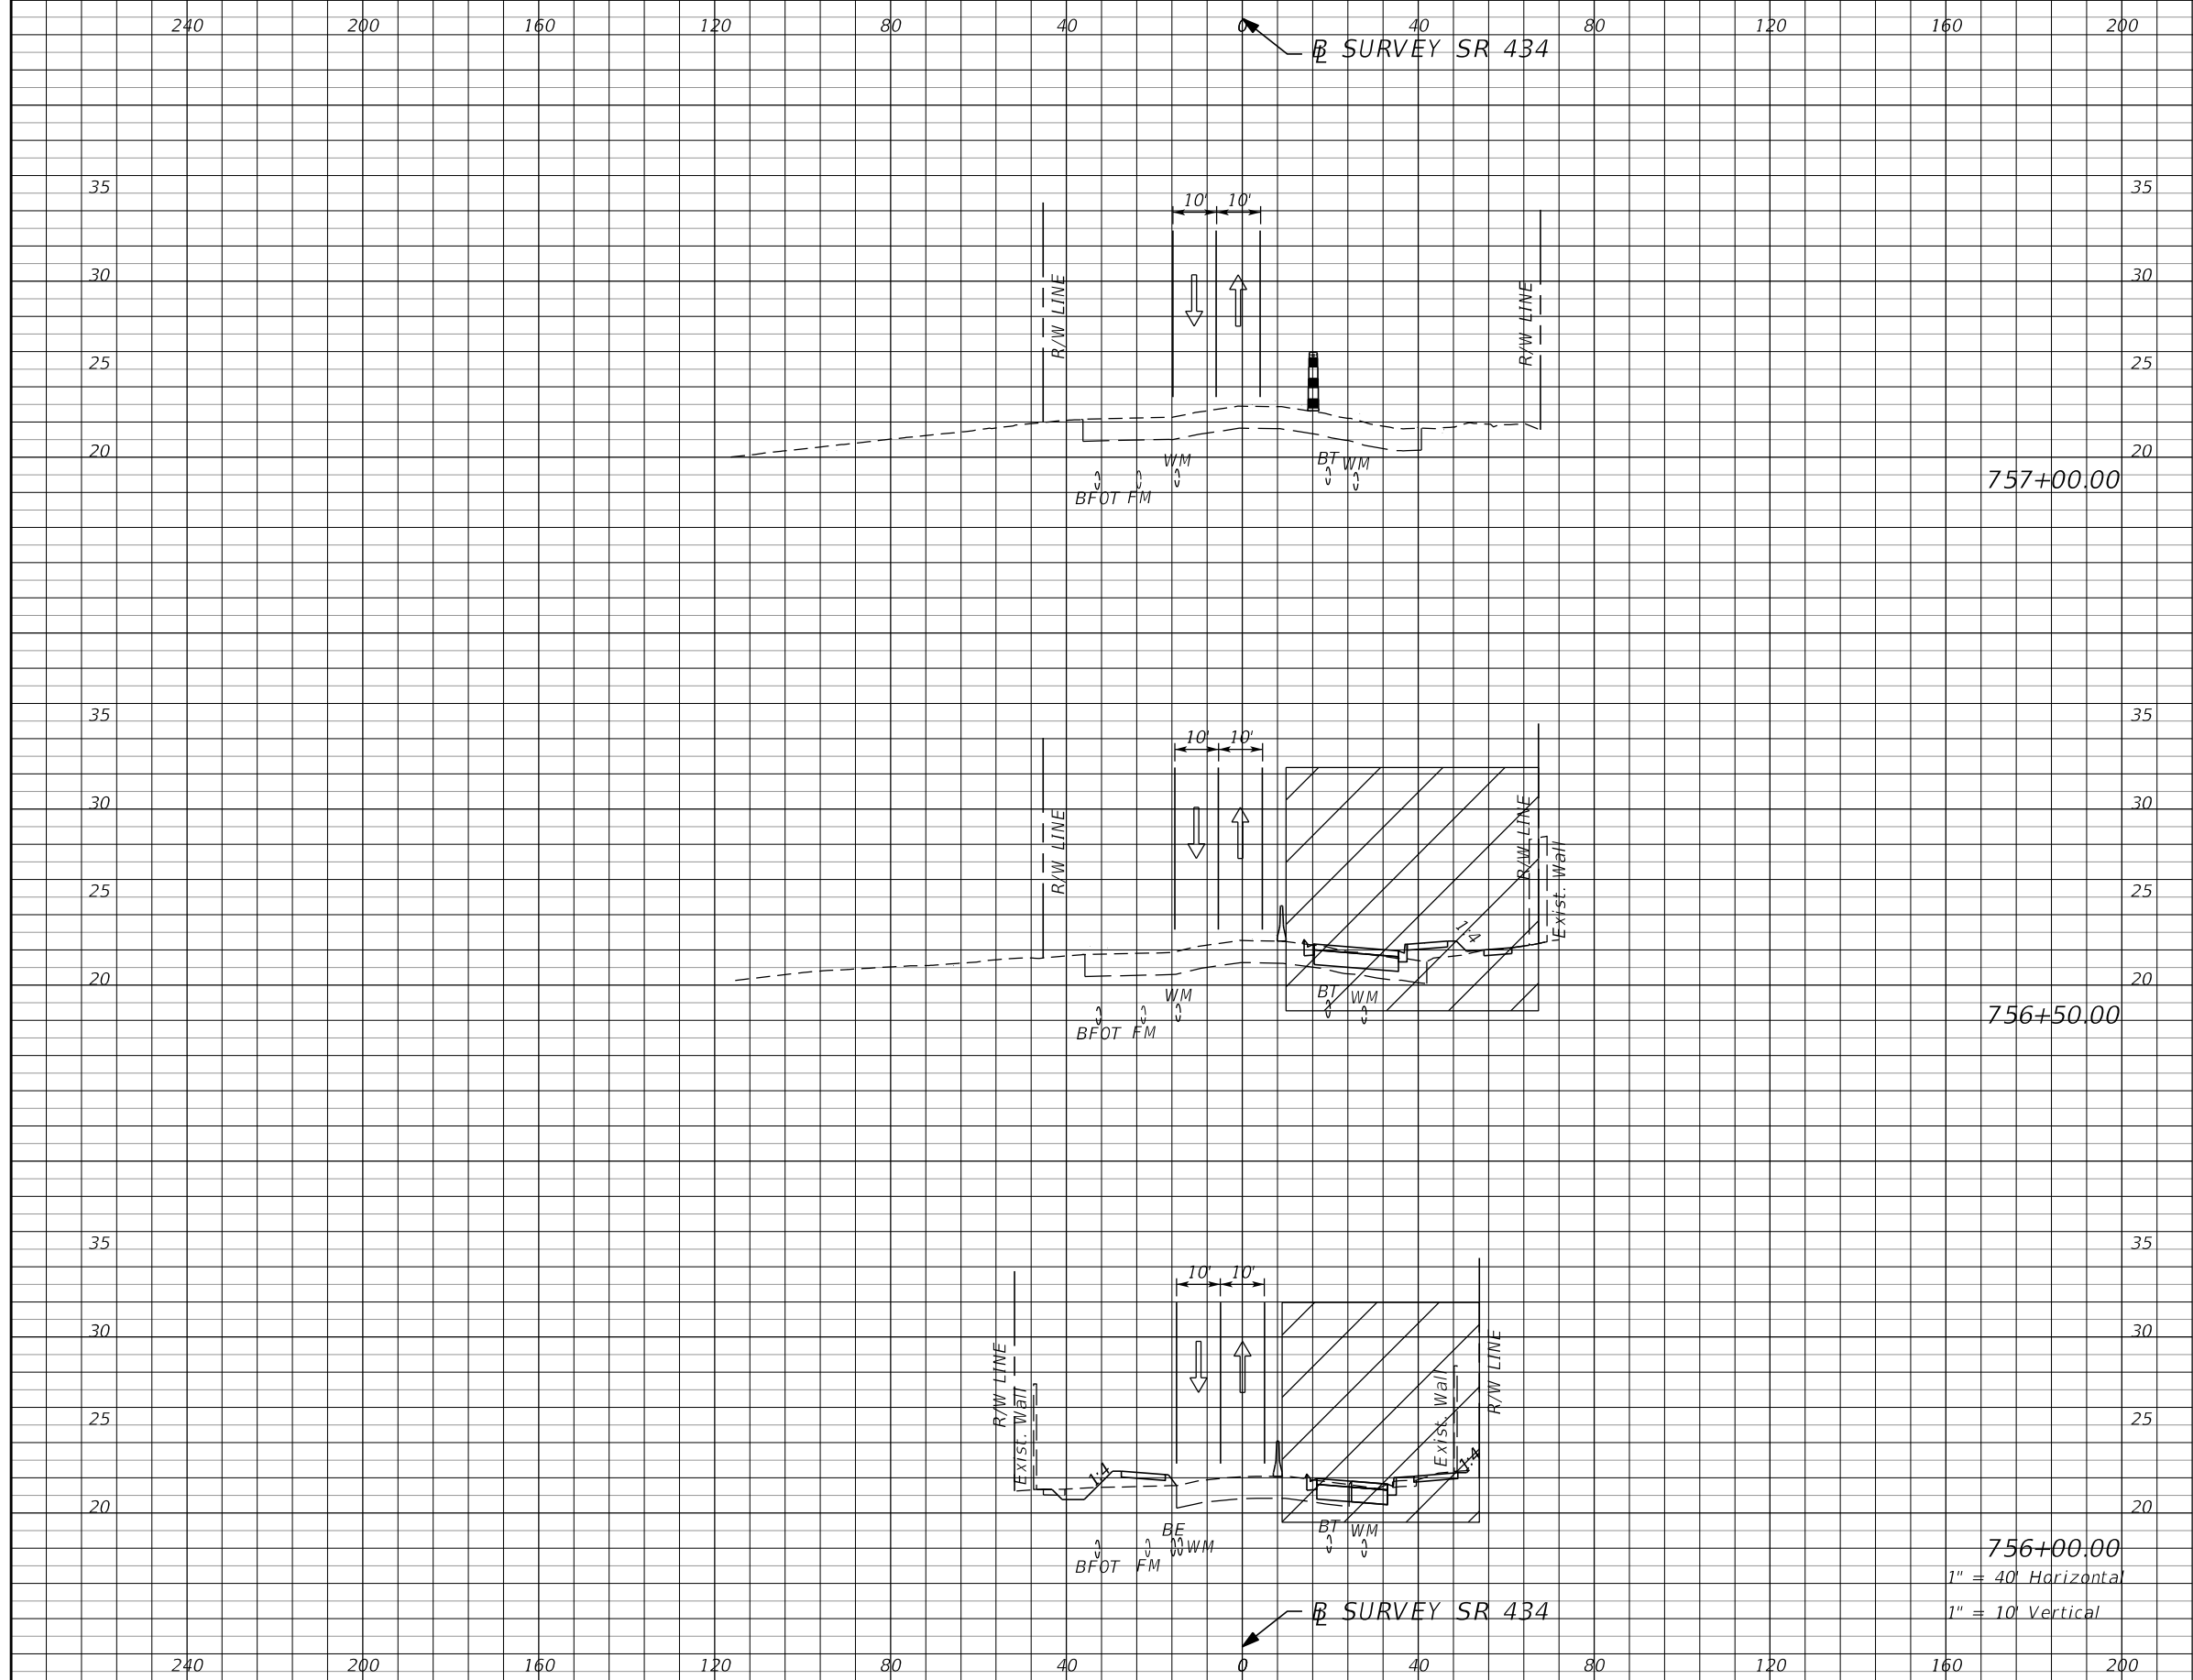

Subsoil Exc.		Regular Exc.		Embankment	
A	V	A	V	A	V

757+00.00

756+50.00

756+00.00

1" = 40' Horizontal

1" = 10' Vertical

REVISIONS			
DATE	DESCRIPTION	DATE	DESCRIPTION
			PRELIMINARY

AECOM TECHNICAL SERVICES, Inc.
 150 North Orange Avenue
 Suite 200
 Orlando, FL. 32801
 Goran Duvnjak, P.E. No. 84141

STATE OF FLORIDA DEPARTMENT OF TRANSPORTATION			
ROAD NO.	COUNTY	CIP #	FINANCIAL PROJECT ID
SR 434	SEMINOLE	01785145	446491-1-38-01




**SR434 TTCP CROSS SECTION
PHASE I**

SHEET NO.
359

240 200 160 120 80 40 0 40 80 120 160 200

Subsoil Exc. Regular Exc. Embankment
A V A V A V

B SURVEY SR 434

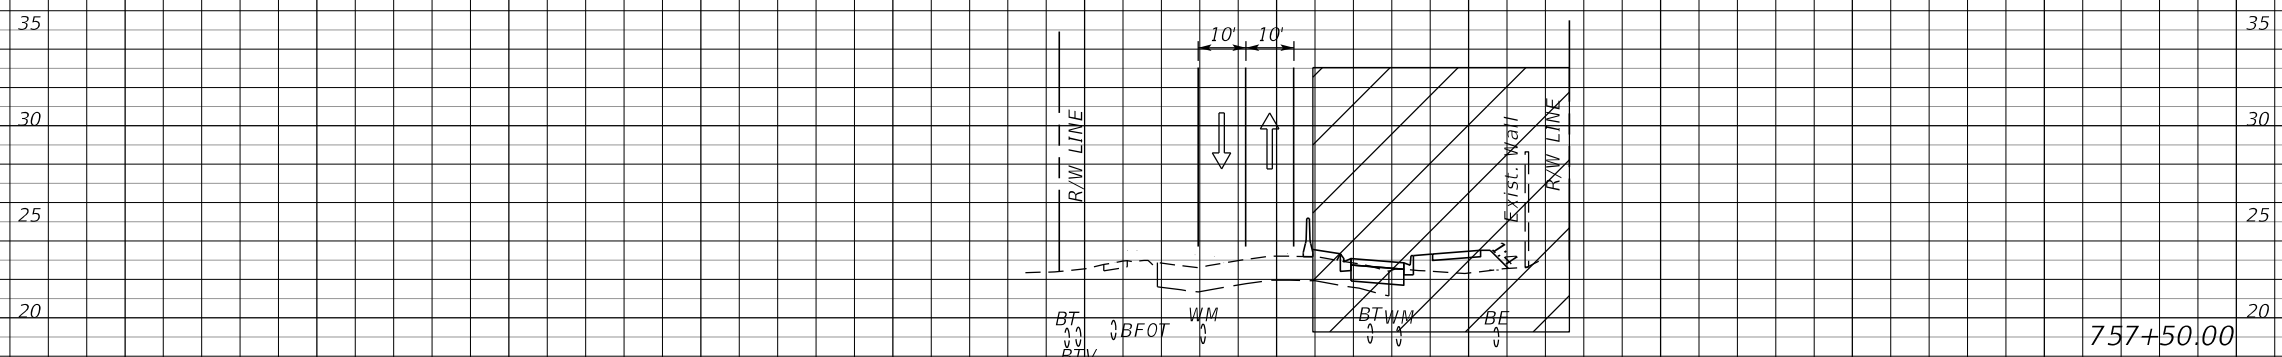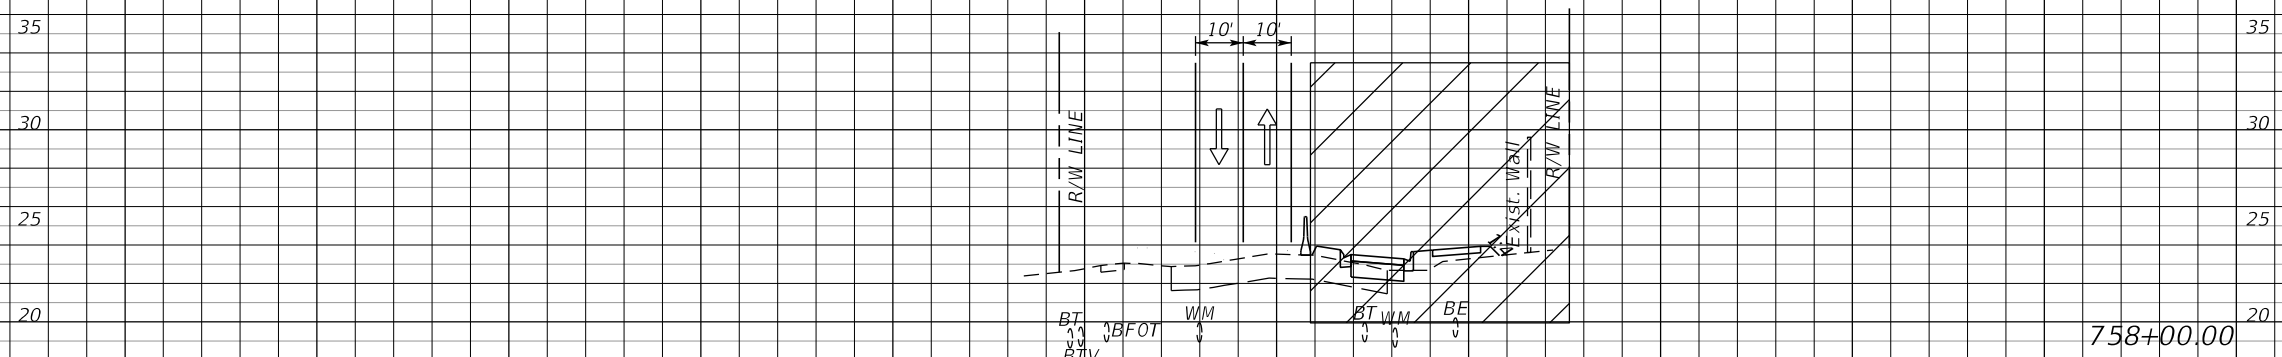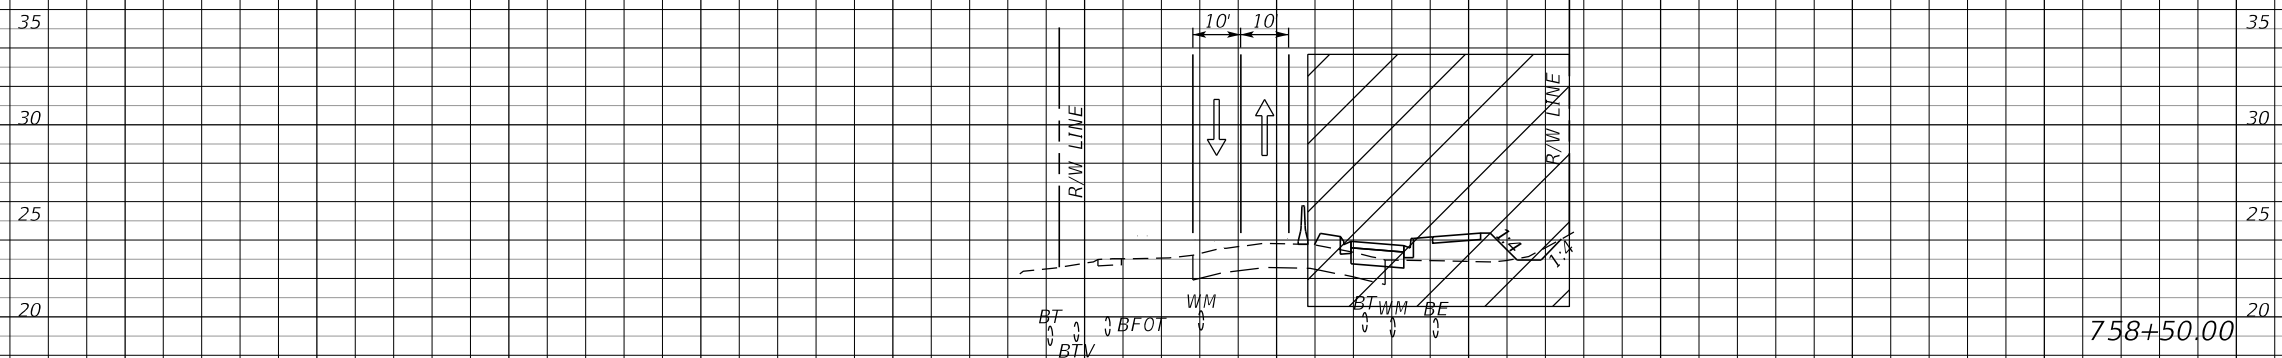

1" = 40' Horizontal
1" = 10' Vertical

B SURVEY SR 434

240 200 160 120 80 40 0 40 80 120 160 200

REVISIONS	
DATE	DESCRIPTION
	PRELIMINARY

AECOM TECHNICAL SERVICES, Inc.
150 North Orange Avenue
Suite 200
Orlando, FL. 32801
Goran Duvnjak, P.E. No. 84141

STATE OF FLORIDA DEPARTMENT OF TRANSPORTATION			
ROAD NO.	COUNTY	CIP #	FINANCIAL PROJECT ID
SR 434	SEMINOLE	01785145	446491-1-38-01




**SR434 TTCP CROSS SECTION
PHASE I**

SHEET NO.
360

240 200 160 120 80 40 0 40 80 120 160 200

SURVEY SR 434

Subsoil Exc. Regular Exc. Embankment
A V A V A V

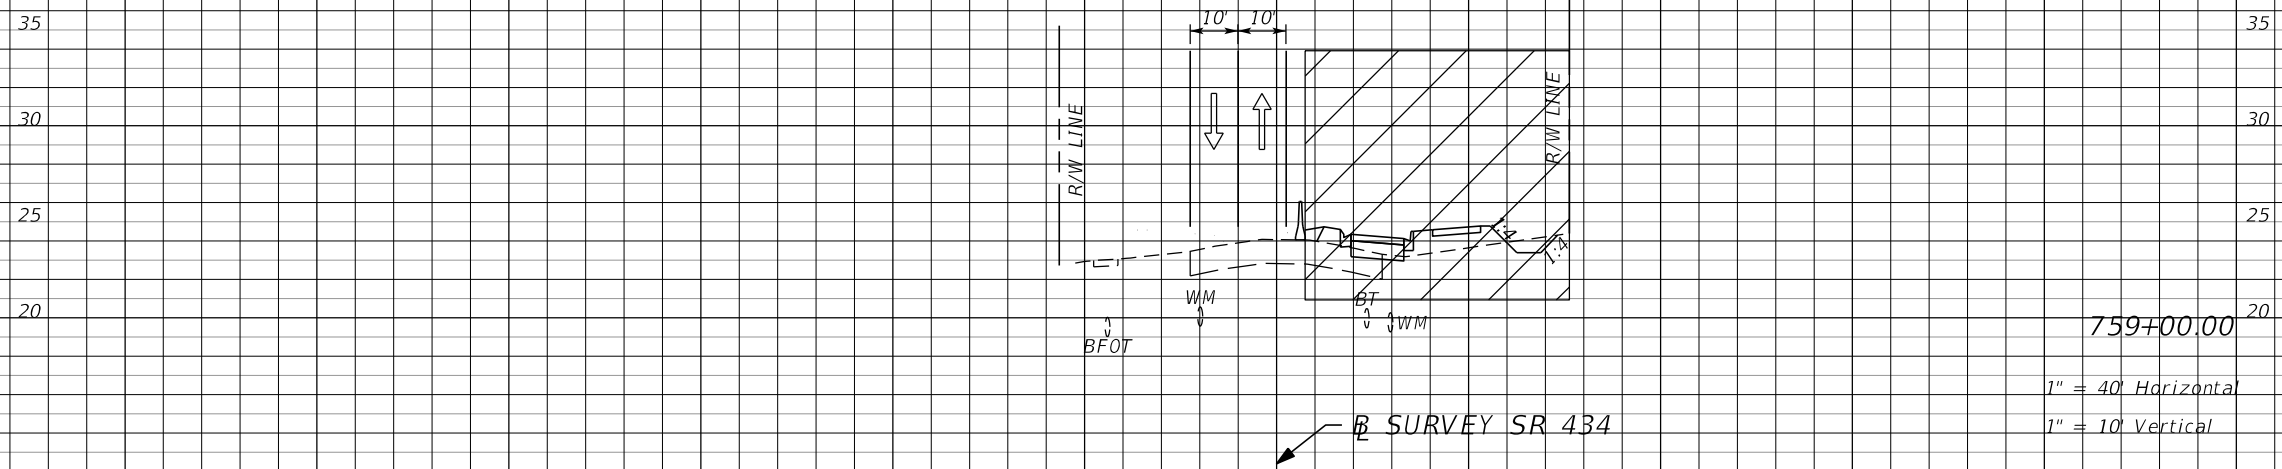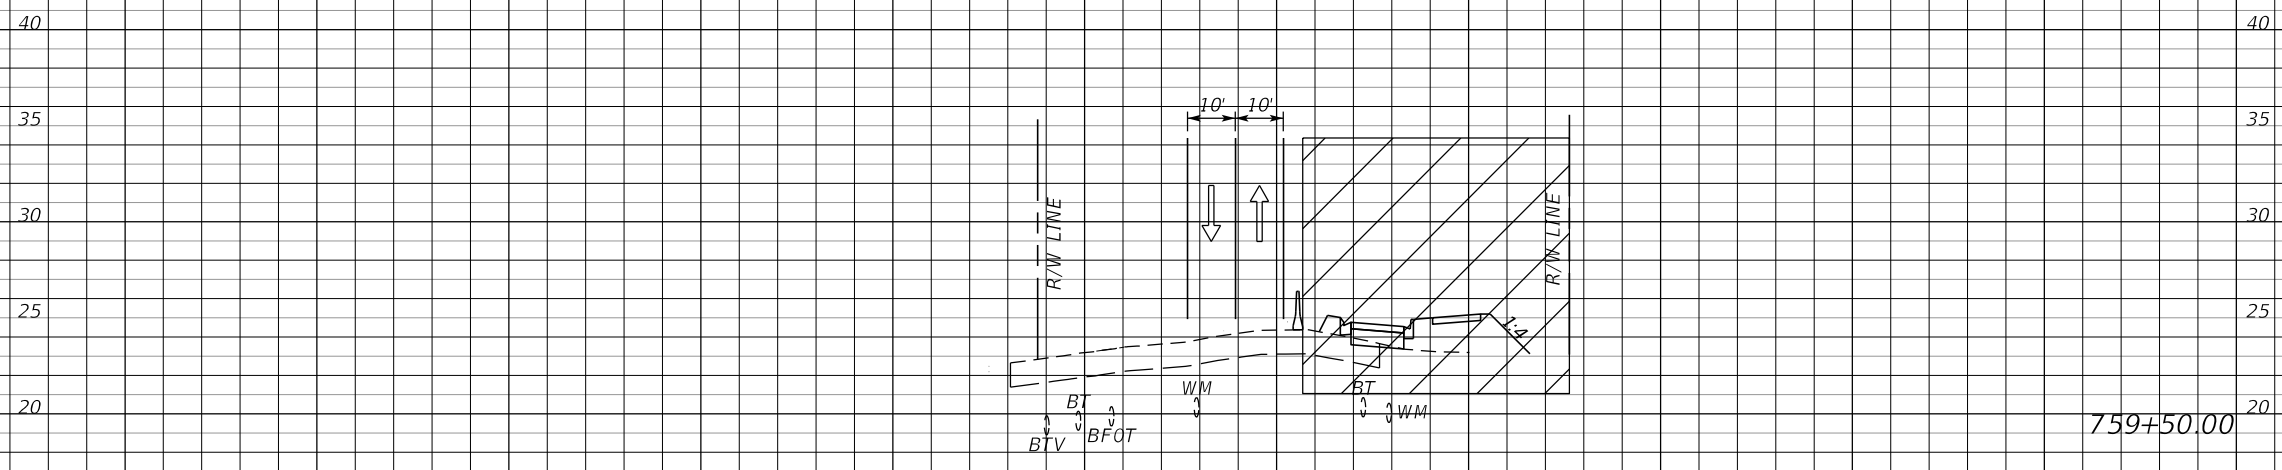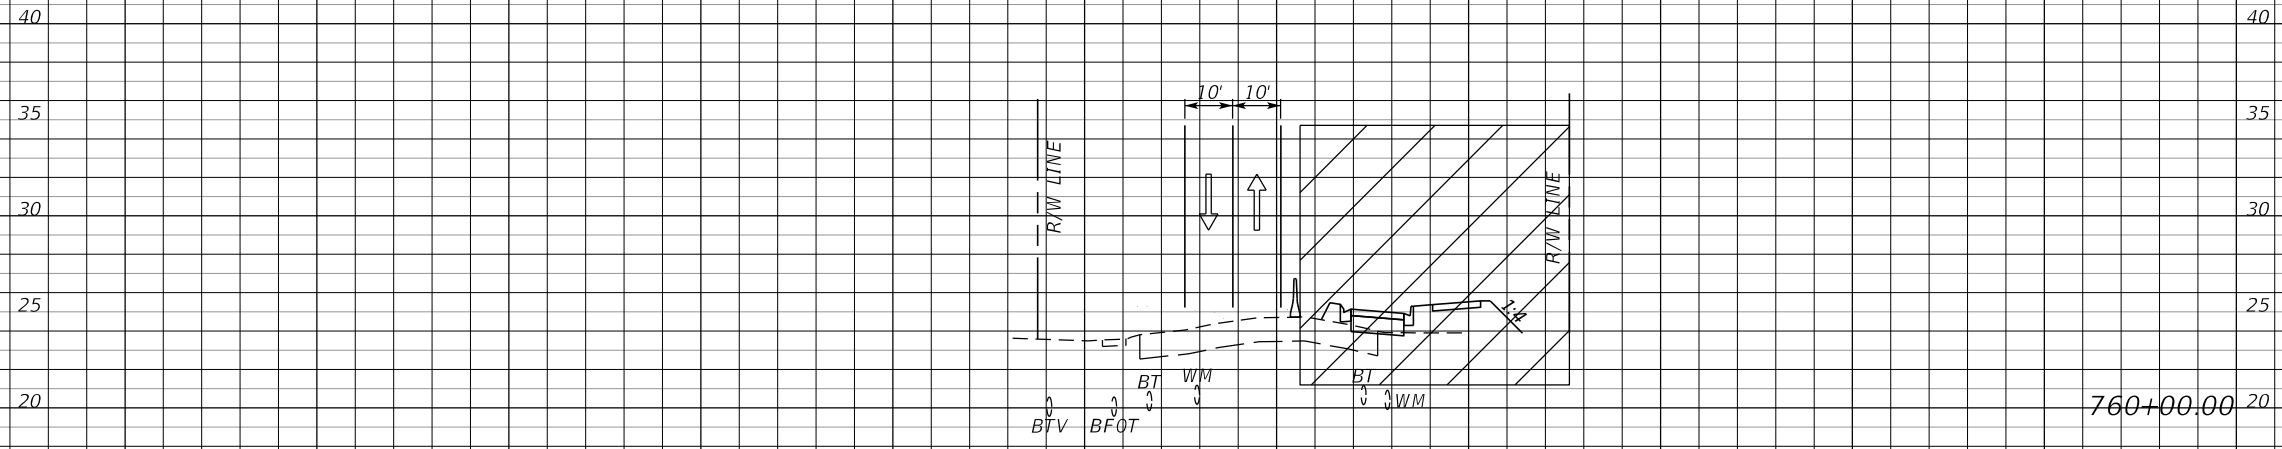

1" = 40' Horizontal
1" = 10' Vertical

SURVEY SR 434


240 200 160 120 80 40 0 40 80 120 160 200

REVISIONS	
DATE	DESCRIPTION
	PRELIMINARY

AECOM TECHNICAL SERVICES, Inc.			
150 North Orange Avenue Suite 200 Orlando, FL. 32801 Goran Duvnjak, P.E. No. 84141			
<i>STATE OF FLORIDA</i>			
<i>DEPARTMENT OF TRANSPORTATION</i>			
ROAD NO.	COUNTY	CIP #	FINANCIAL PROJECT ID
SR 434	SEMINOLE	01785145	446491-1-38-01

SR434 TTCP CROSS SECTION
PHASE I

SHEET NO.
361

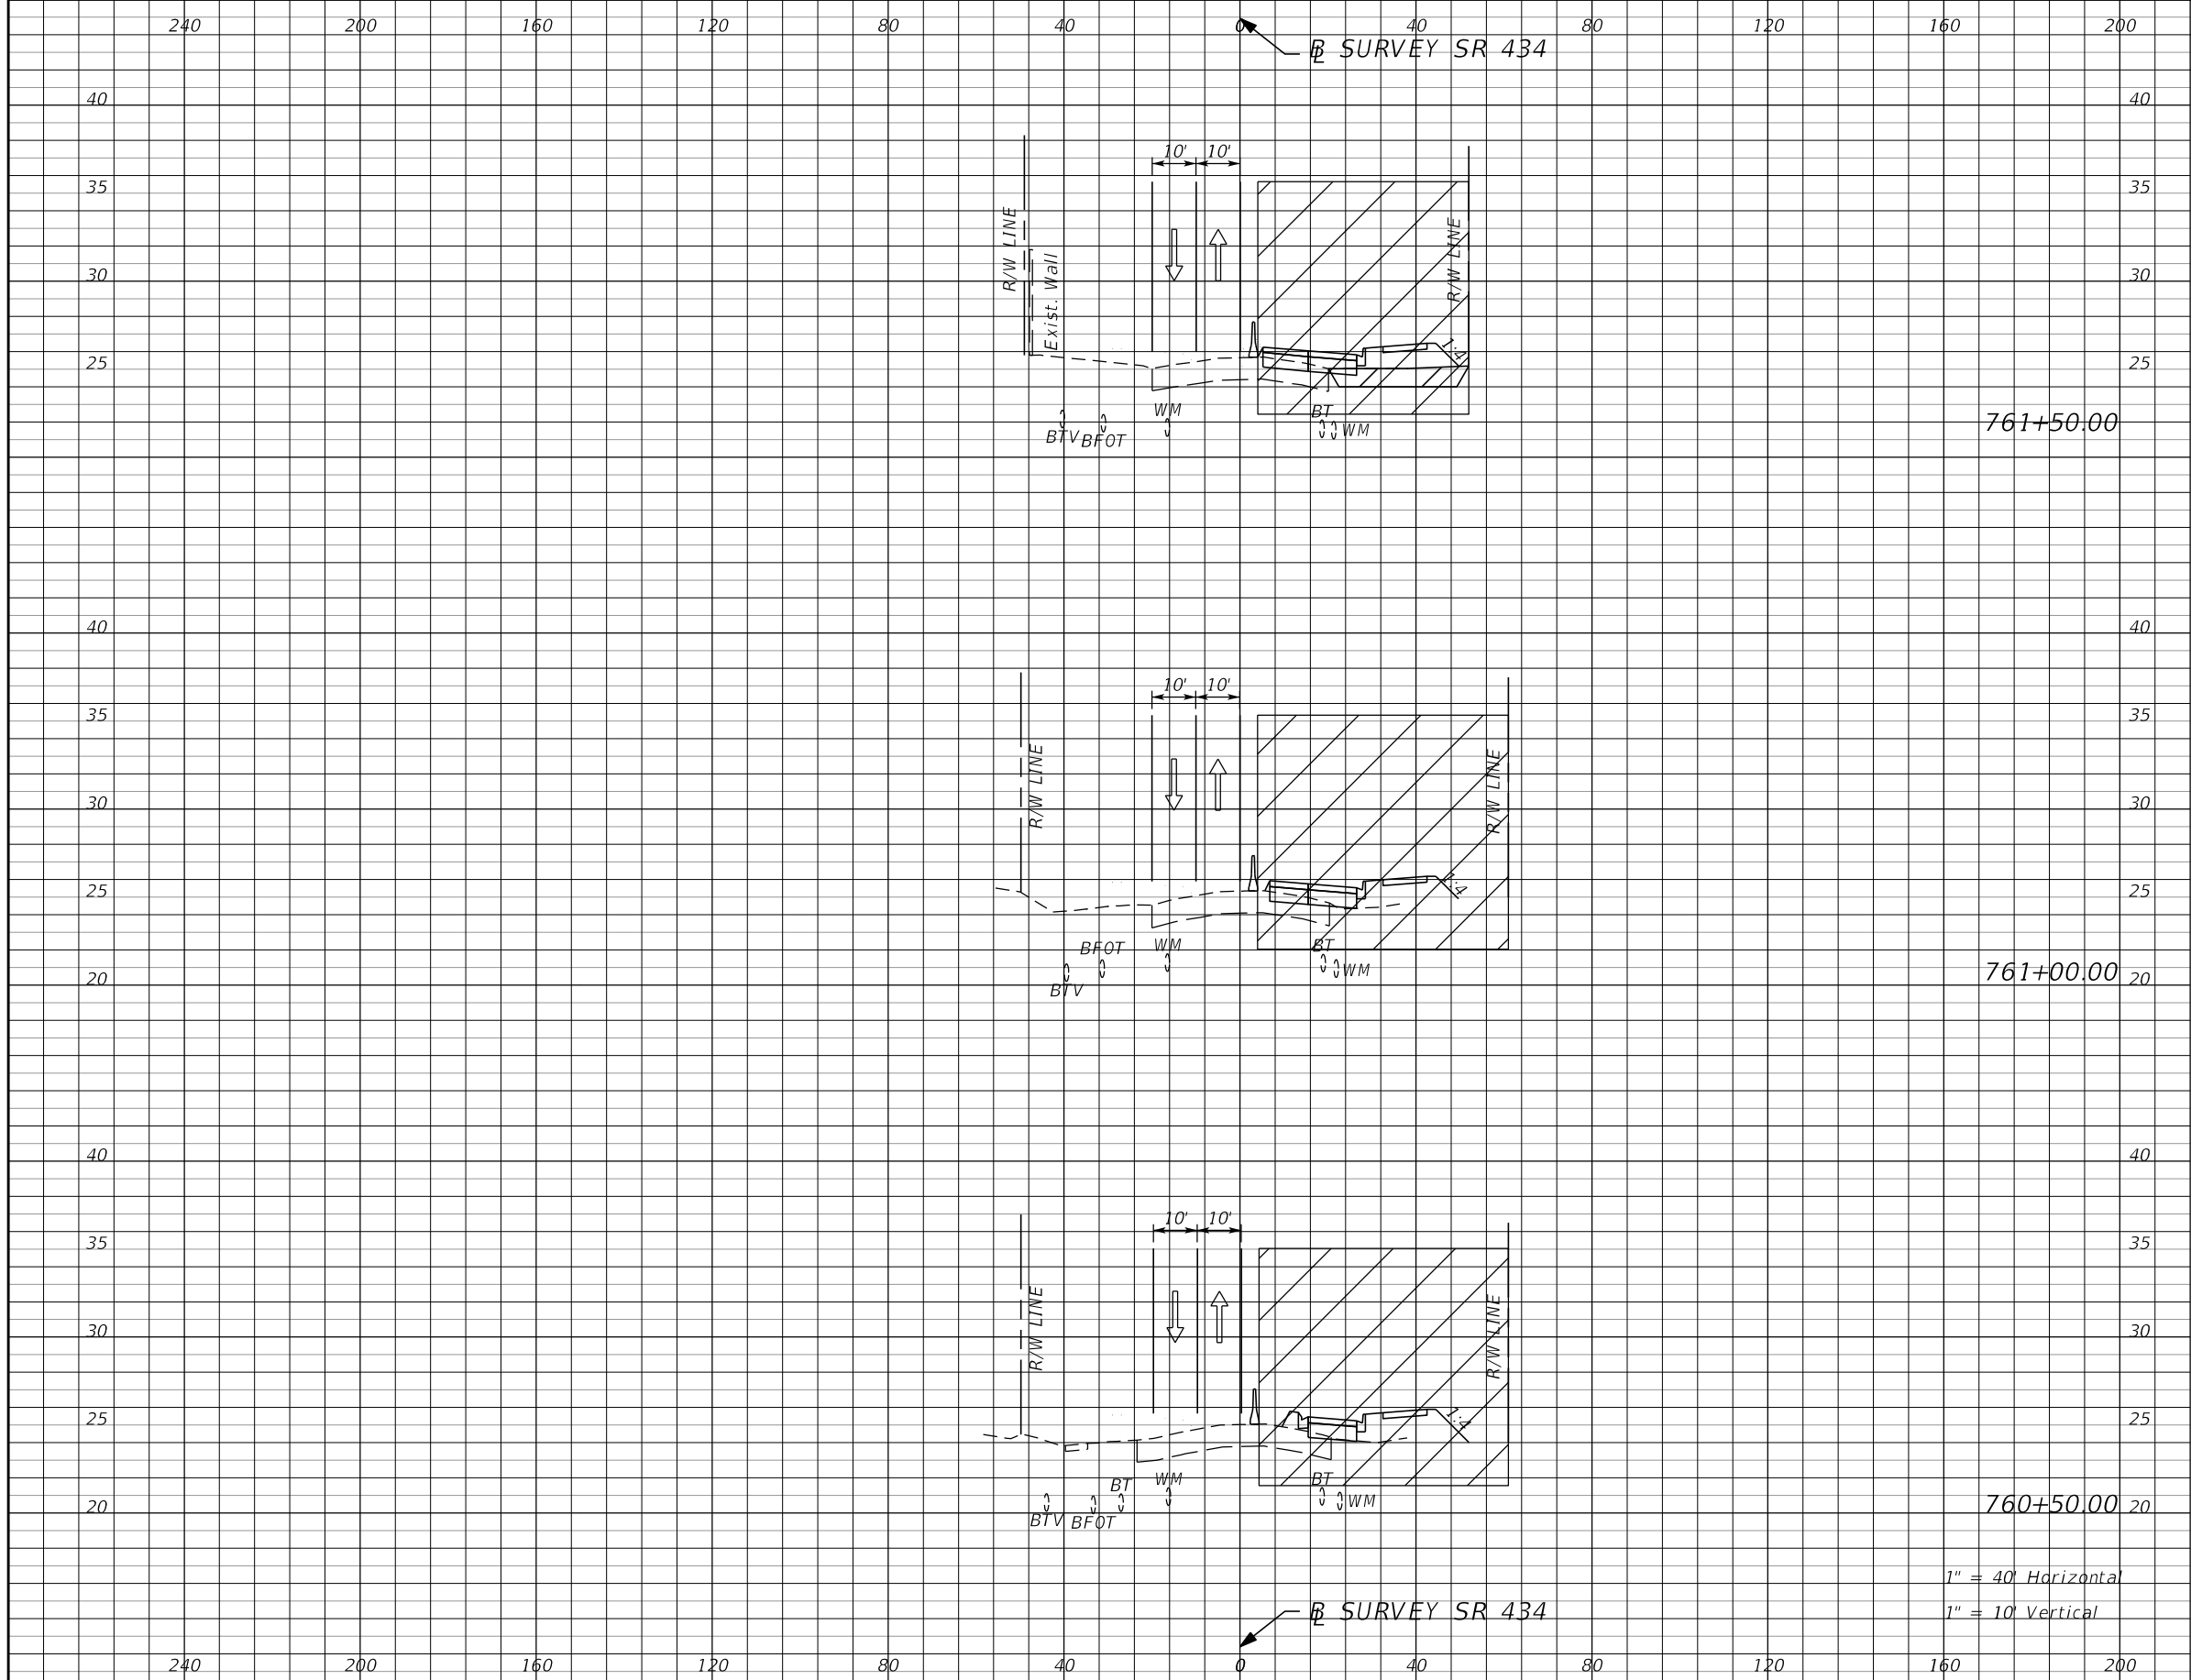

Subsoil Exc.		Regular Exc.		Embankment	
A	V	A	V	A	V

761+50.00

761+00.00 20

760+50.00 20

1" = 40' Horizontal
1" = 10' Vertical

REVISIONS			
DATE	DESCRIPTION	DATE	DESCRIPTION
	PRELIMINARY		

AECOM TECHNICAL SERVICES, Inc.
 150 North Orange Avenue
 Suite 200
 Orlando, FL. 32801
 Goran Duvnjak, P.E. No. 84141

STATE OF FLORIDA DEPARTMENT OF TRANSPORTATION			
ROAD NO.	COUNTY	CIP #	FINANCIAL PROJECT ID
SR 434	SEMINOLE	01785145	446491-1-38-01


**SR434 TTCP CROSS SECTION
PHASE I**

SHEET NO.
362


240 200 160 120 80 40 0 40 80 120 160 200

Subsoil Exc. Regular Exc. Embankment
 A V A V A V


B SURVEY SR 434

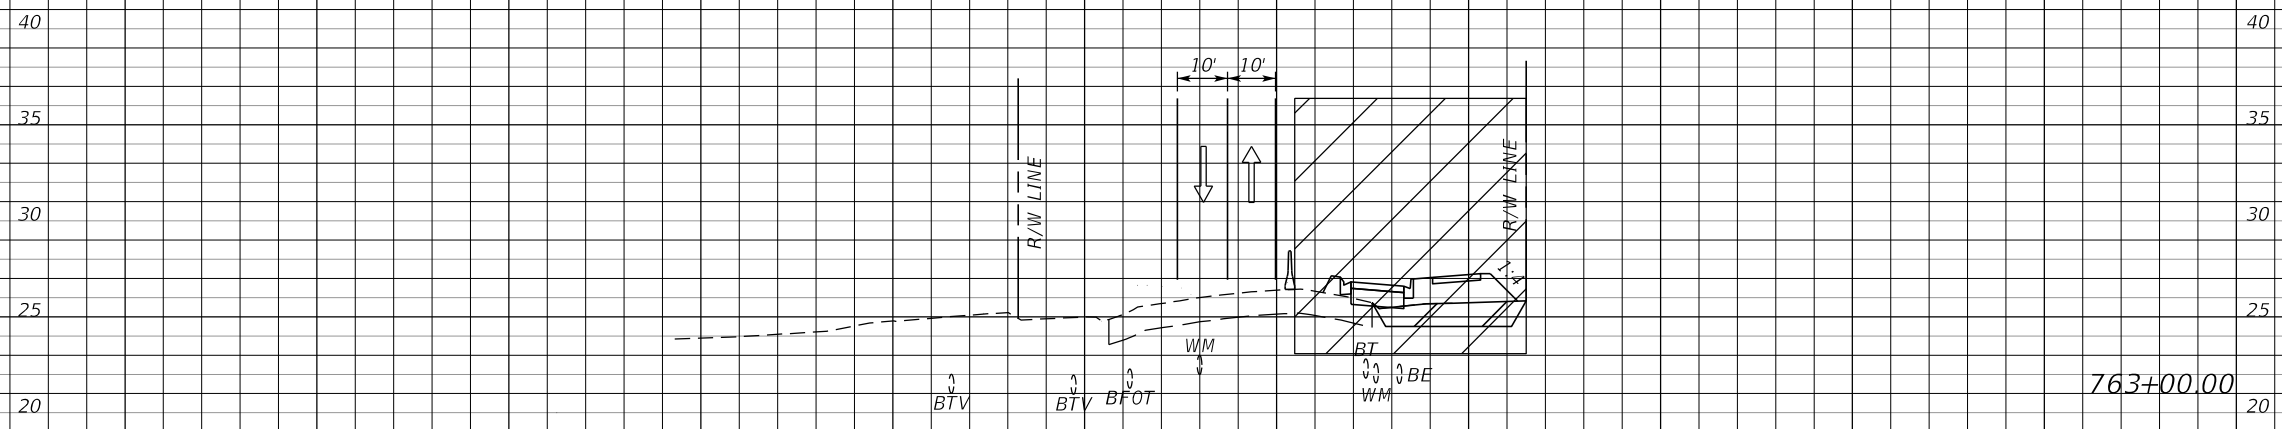

763+00.00

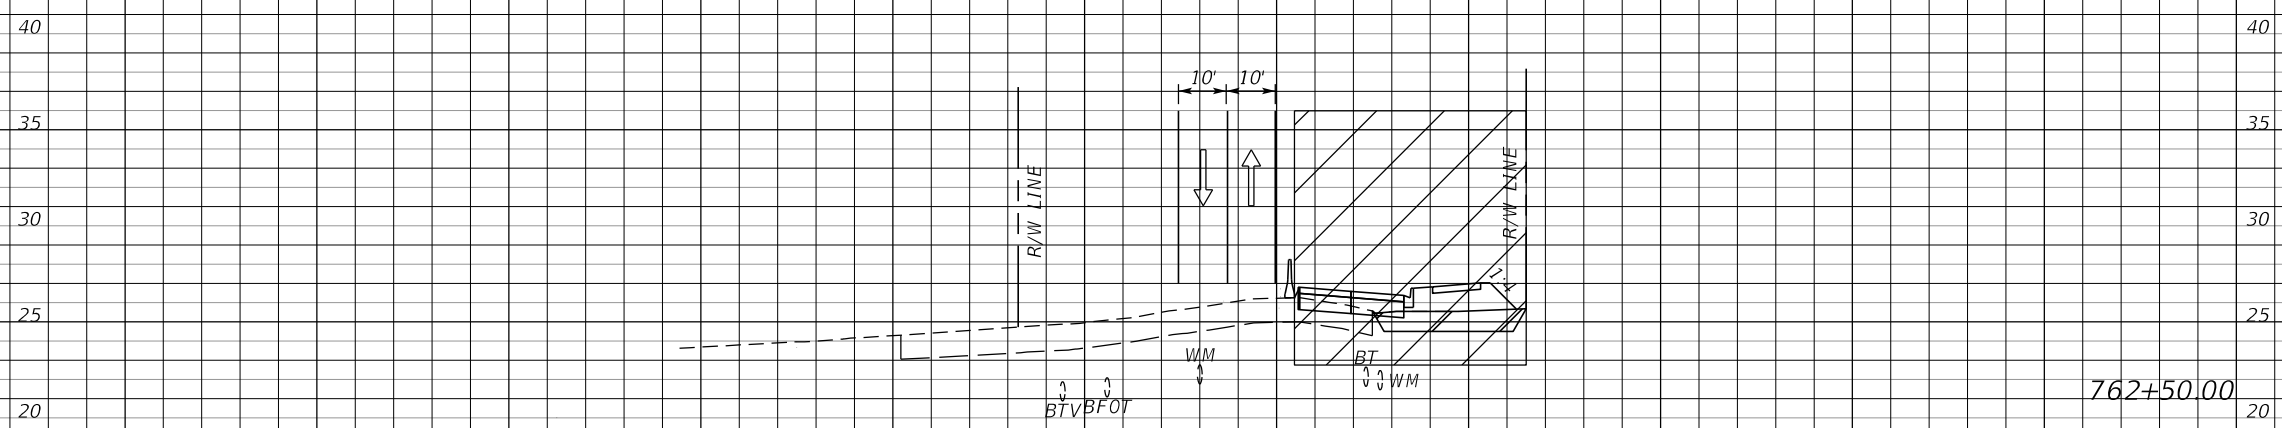

762+50.00

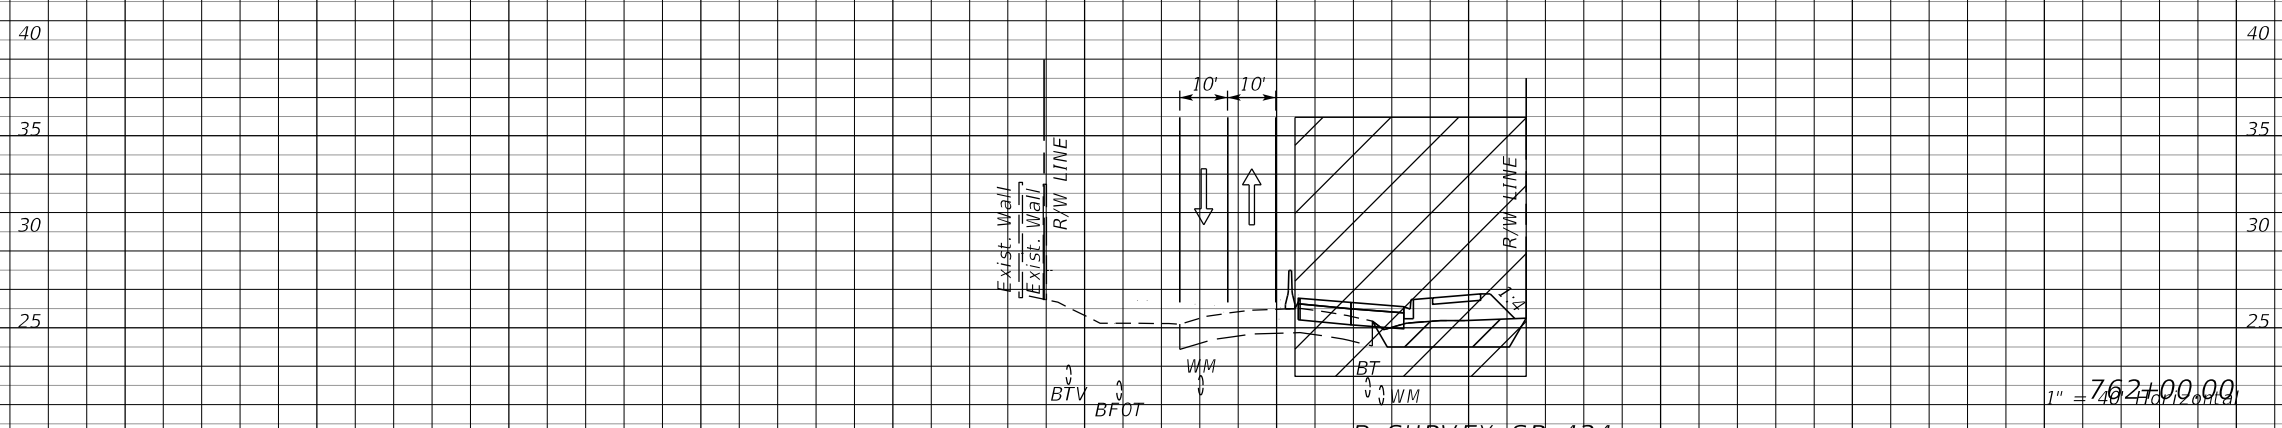

762+00.00
 1" = 40' Horizontal
 1" = 10' Vertical

B SURVEY SR 434

240 200 160 120 80 40 0 40 80 120 160 200

REVISIONS	
DATE	DESCRIPTION

AECOM TECHNICAL SERVICES, Inc.
 150 North Orange Avenue
 Suite 200
 Orlando, FL. 32801
 Goran Duvnjak, P.E. No. 84141

STATE OF FLORIDA DEPARTMENT OF TRANSPORTATION			
ROAD NO.	COUNTY	CIP #	FINANCIAL PROJECT ID
SR 434	SEMINOLE	01785145	446491-1-38-01


SR434 TTCP CROSS SECTION
PHASE I

SHEET NO.
363


240 200 160 120 80 40 0 40 80 120 160 200

Subsoil Exc. Regular Exc. Embankment
A V A V A V


SURVEY SR 434

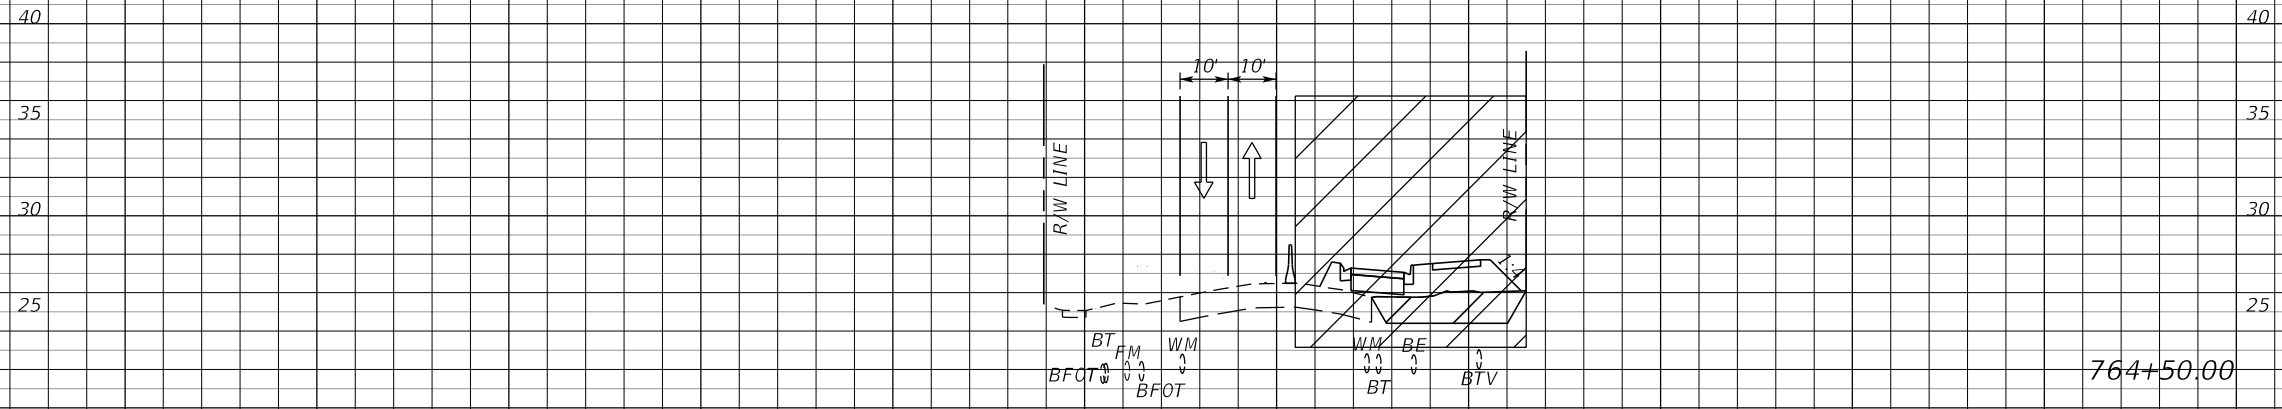

764+50.00

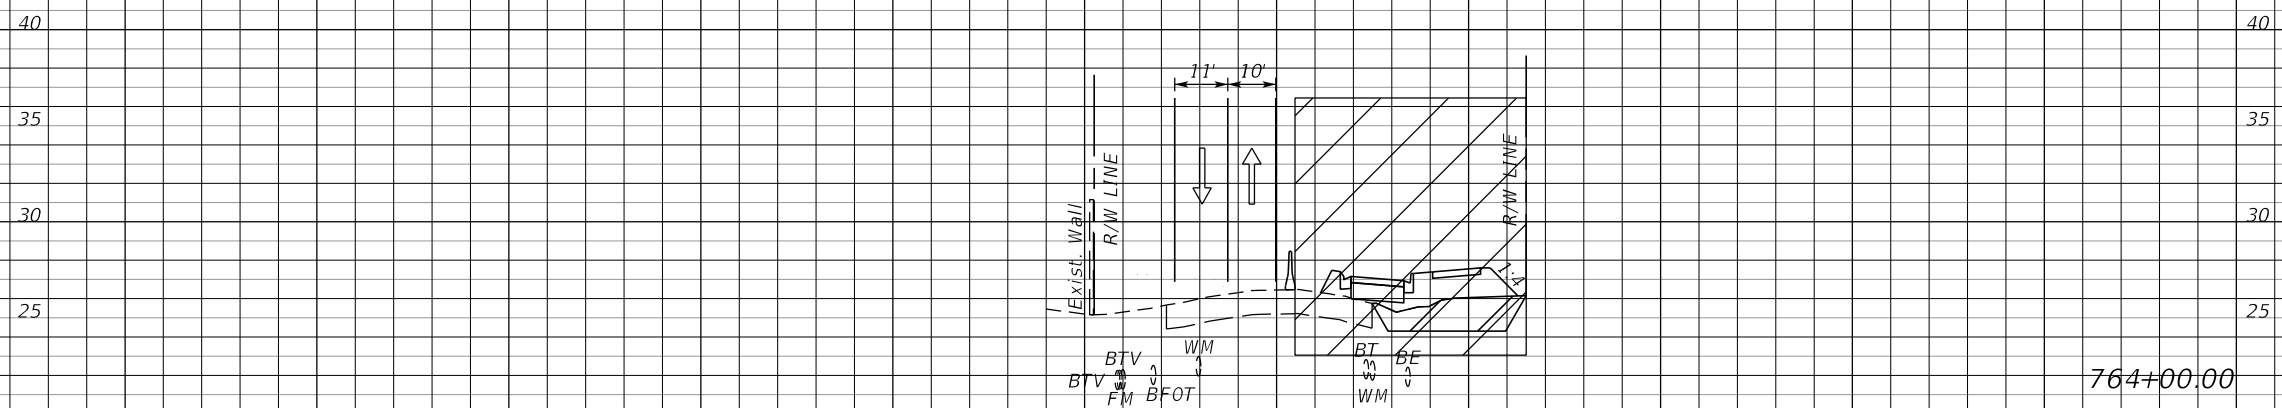

764+00.00

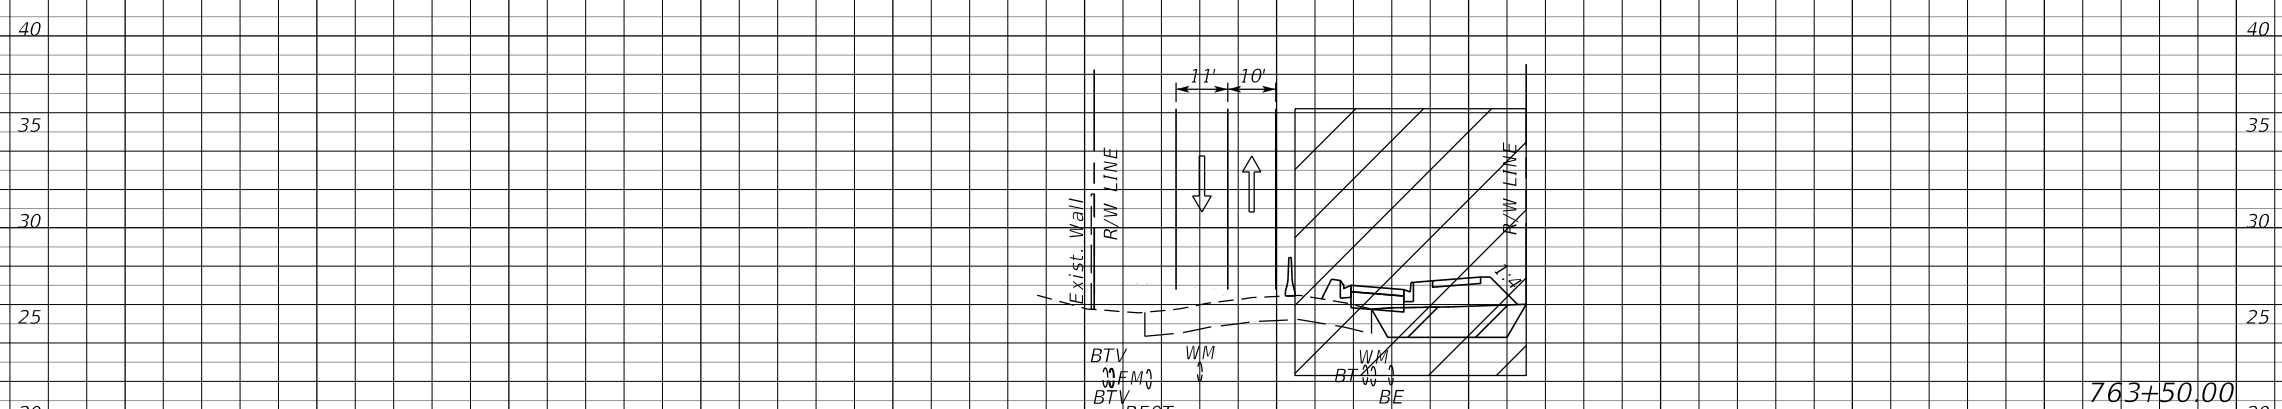

763+50.00

1" = 40' Horizontal
1" = 10' Vertical

SURVEY SR 434

240 200 160 120 80 40 0 40 80 120 160 200

REVISIONS	
DATE	DESCRIPTION


AECOM TECHNICAL SERVICES, Inc.
 150 North Orange Avenue
 Suite 200
 Orlando, FL. 32801
 Goran Duvnjak, P.E. No. 84141

STATE OF FLORIDA DEPARTMENT OF TRANSPORTATION			
ROAD NO.	COUNTY	CIP #	FINANCIAL PROJECT ID
SR 434	SEMINOLE	01785145	446491-1-38-01

**SR434 TTCP CROSS SECTION
PHASE I**

SHEET NO.
364

PRELIMINARY

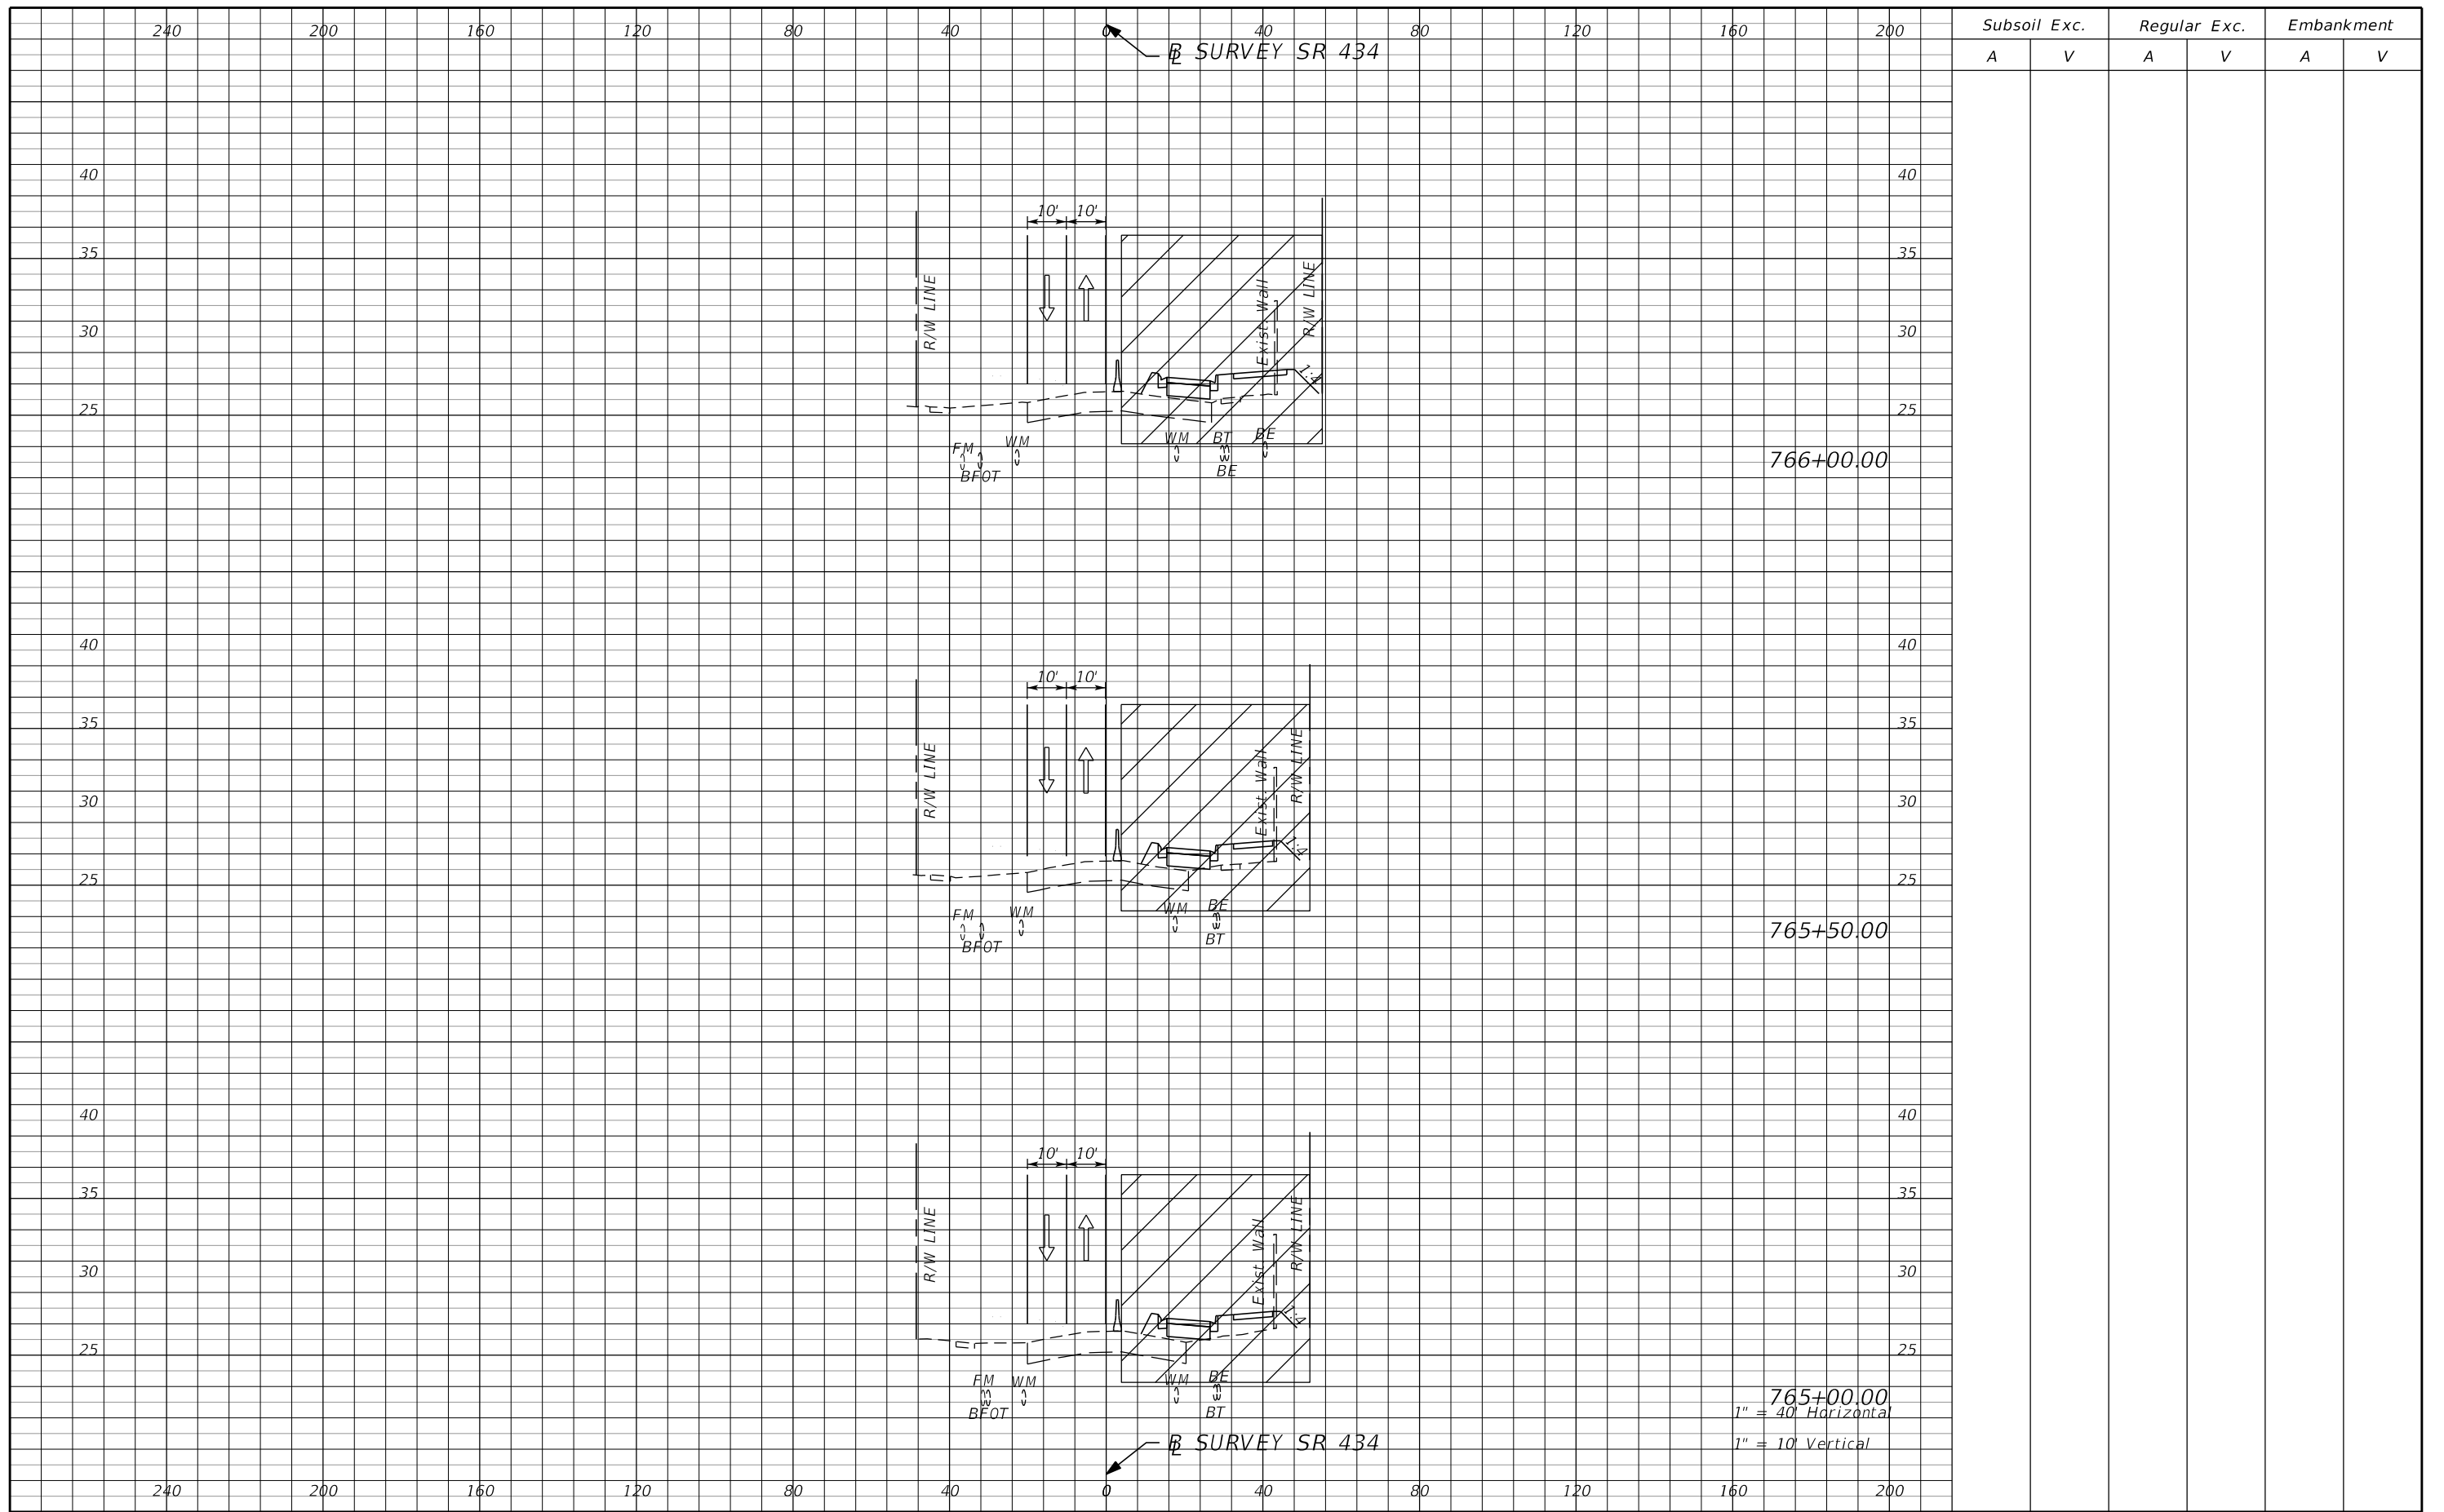

Subsoil Exc.		Regular Exc.		Embankment	
A	V	A	V	A	V


REVISIONS	
DATE	DESCRIPTION

AECOM TECHNICAL SERVICES, Inc.
 150 North Orange Avenue
 Suite 200
 Orlando, FL. 32801
 Goran Duvnjak, P.E. No. 84141

STATE OF FLORIDA DEPARTMENT OF TRANSPORTATION			
ROAD NO.	COUNTY	CIP #	FINANCIAL PROJECT ID
SR 434	SEMINOLE	01785145	446491-1-38-01

**SR434 TTCP CROSS SECTION
 PHASE I**

SHEET NO.
365

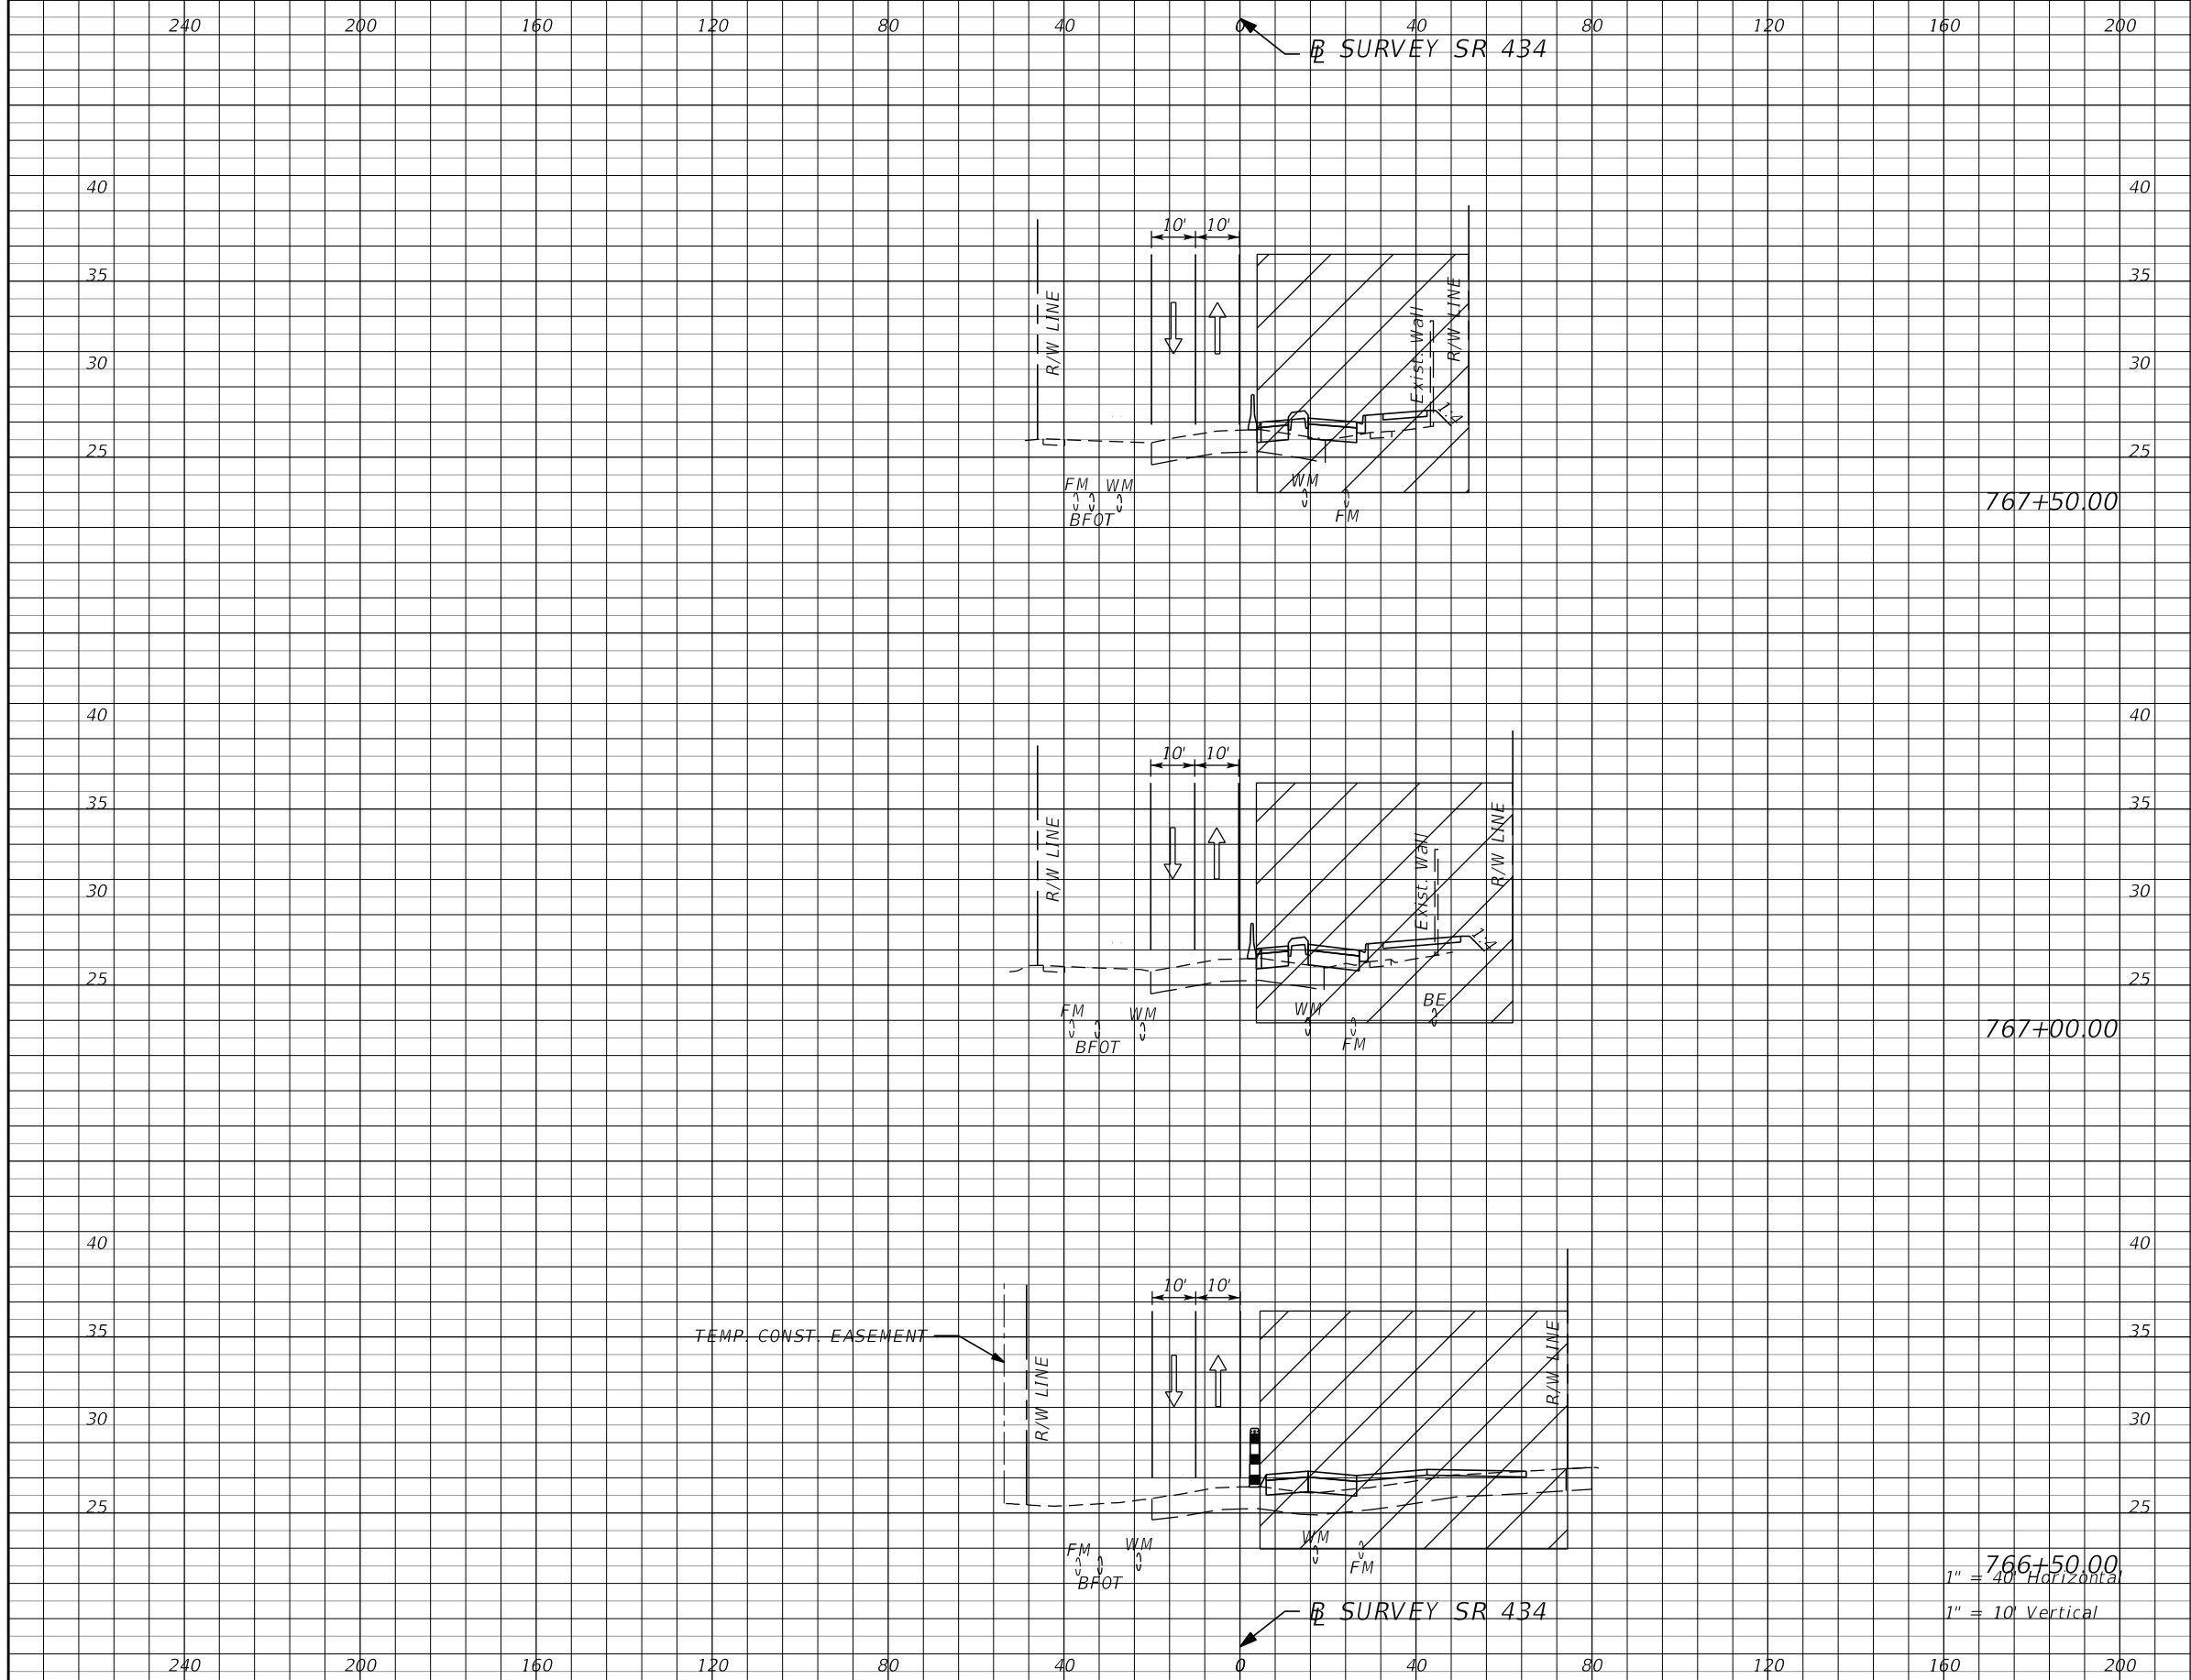

Subsoil Exc.		Regular Exc.		Embankment	
A	V	A	V	A	V

REVISIONS	
DATE	DESCRIPTION
	PRELIMINARY

AECOM TECHNICAL SERVICES, Inc.
 150 North Orange Avenue
 Suite 200
 Orlando, FL. 32801
 Goran Duvnjak, P.E. No. 84141

STATE OF FLORIDA DEPARTMENT OF TRANSPORTATION			
ROAD NO.	COUNTY	CIP #	FINANCIAL PROJECT ID
SR 434	SEMINOLE	01785145	446491-1-38-01




SR434 TTCP CROSS SECTION
PHASE I

SHEET
NO.
366

240 200 160 120 80 40 0 40 80 120 160 200

B SURVEY SR 434

Subsoil Exc. Regular Exc. Embankment
 A V A V A V

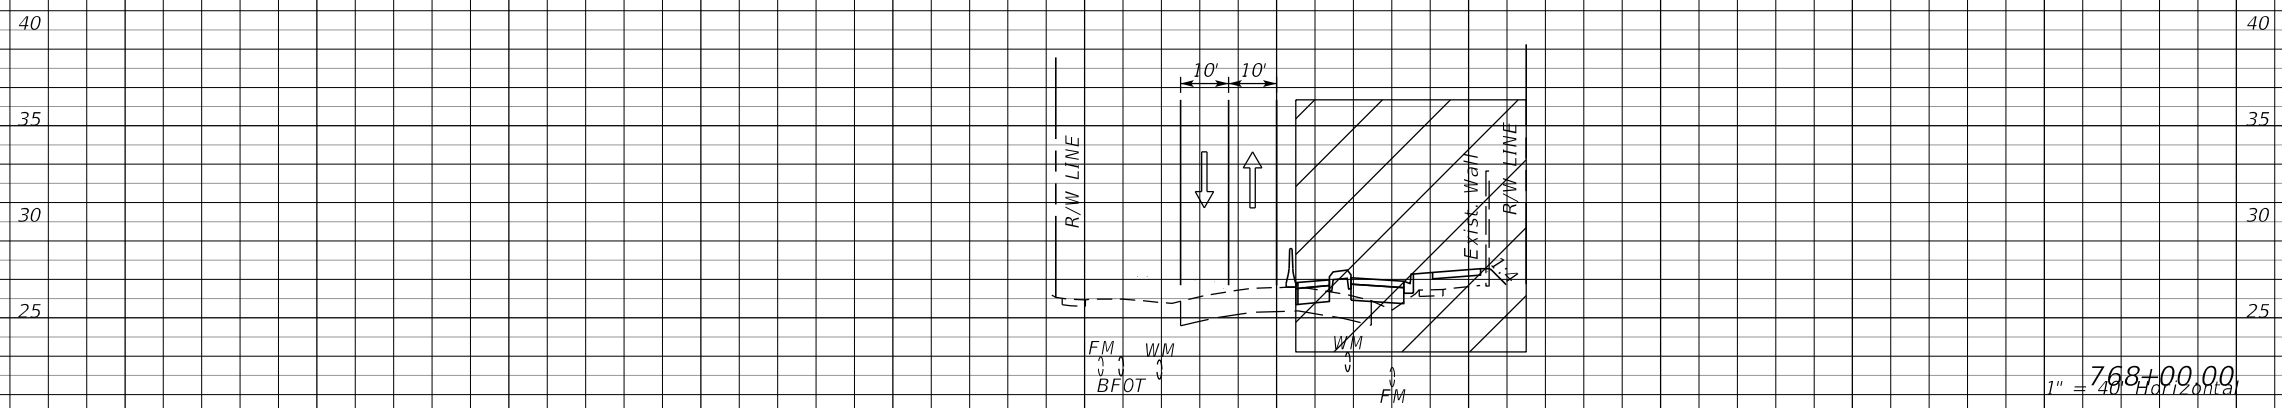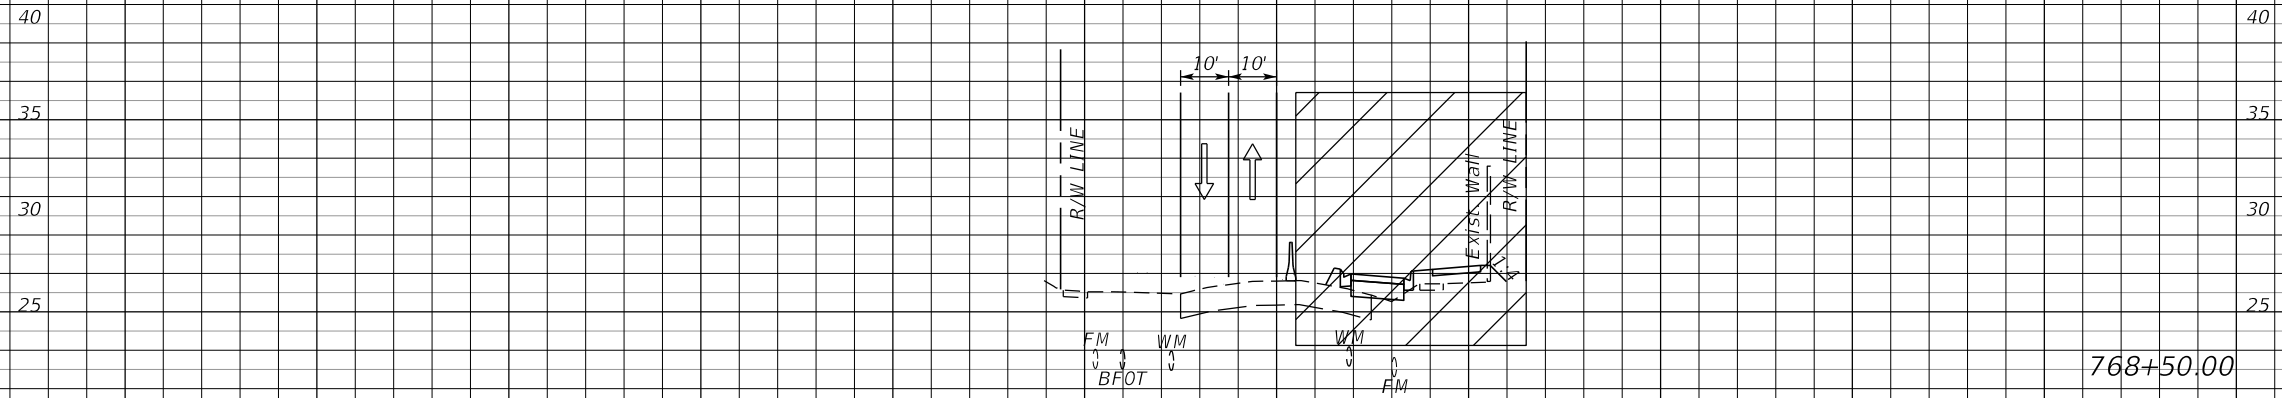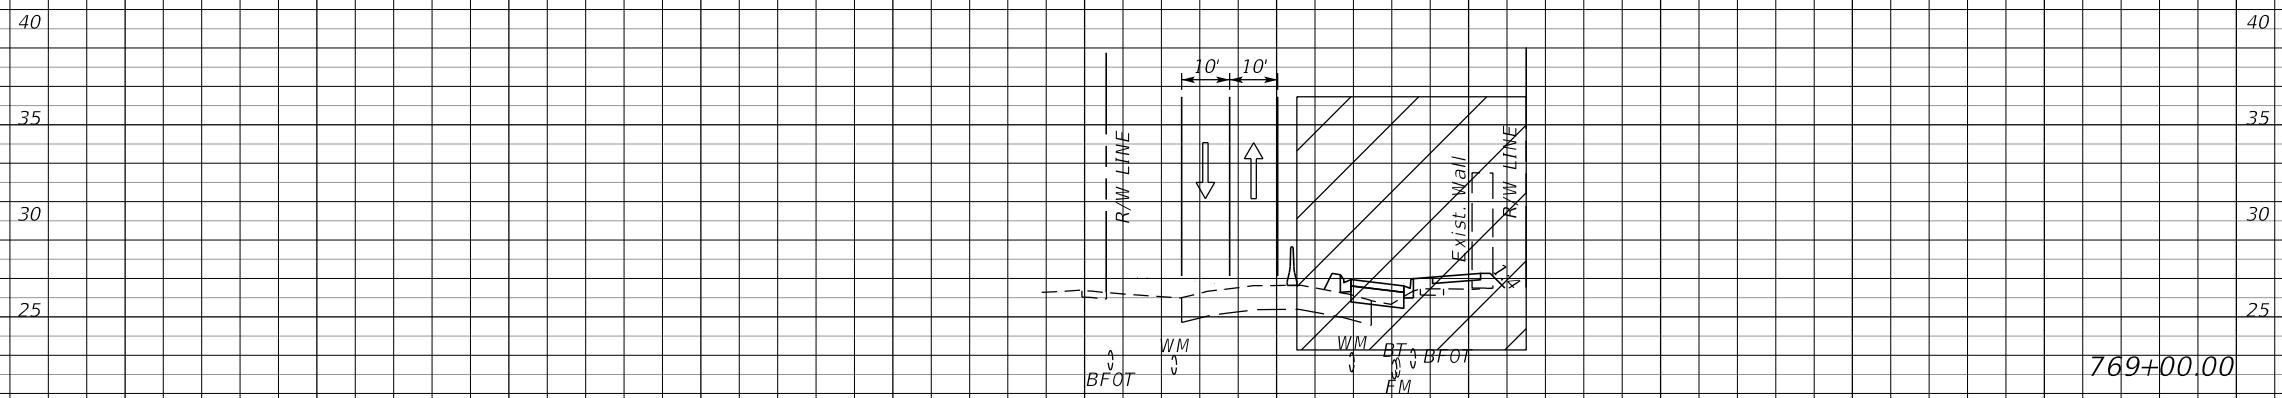

1" = 40' Horizontal
 1" = 10' Vertical

B SURVEY SR 434

240 200 160 120 80 40 0 40 80 120 160 200

REVISIONS			
DATE	DESCRIPTION	DATE	DESCRIPTION
PRELIMINARY			

AECOM TECHNICAL SERVICES, Inc.
 150 North Orange Avenue
 Suite 200
 Orlando, FL. 32801
 Goran Duvnjak, P.E. No. 84141

STATE OF FLORIDA DEPARTMENT OF TRANSPORTATION			
ROAD NO.	COUNTY	CIP #	FINANCIAL PROJECT ID
SR 434	SEMINOLE	01785145	446491-1-38-01


**SR434 TTCP CROSS SECTION
 PHASE I**

SHEET NO.
367


240 200 160 120 80 40 0 40 80 120 160 200

Subsoil Exc. A V Regular Exc. A V Embankment A V


B SURVEY SR 434

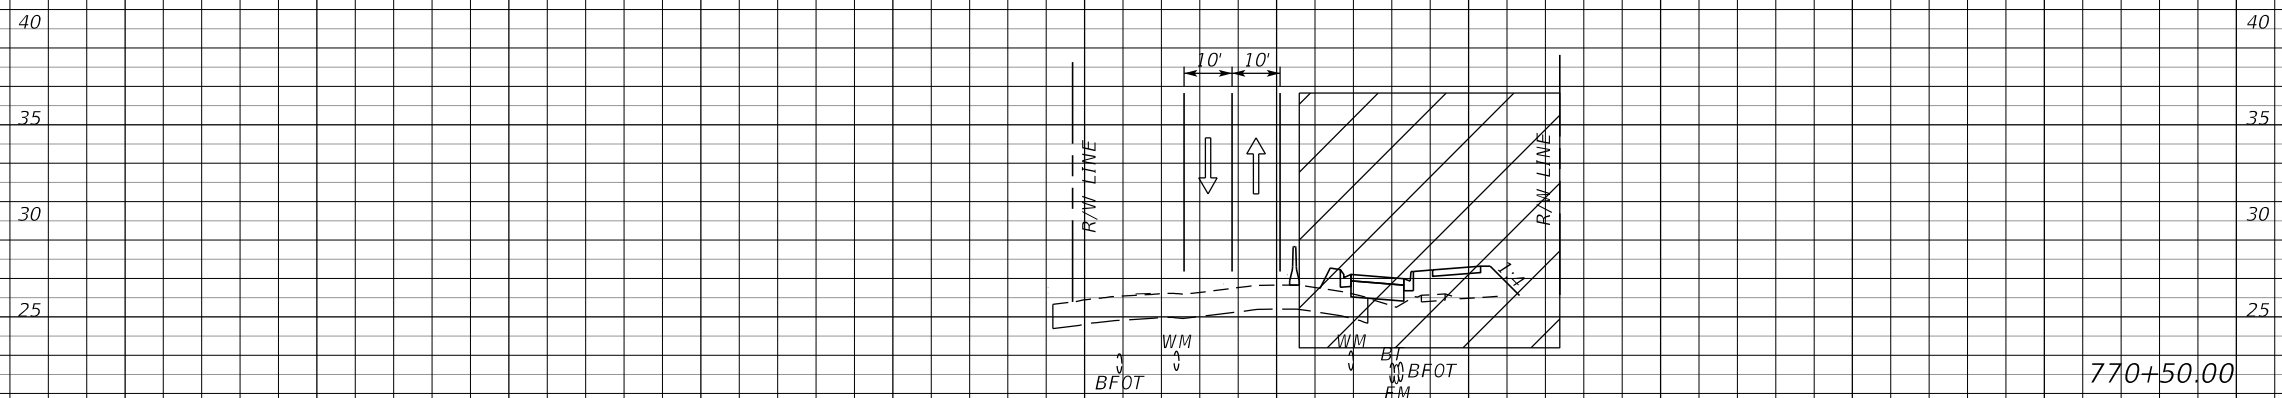

770+50.00

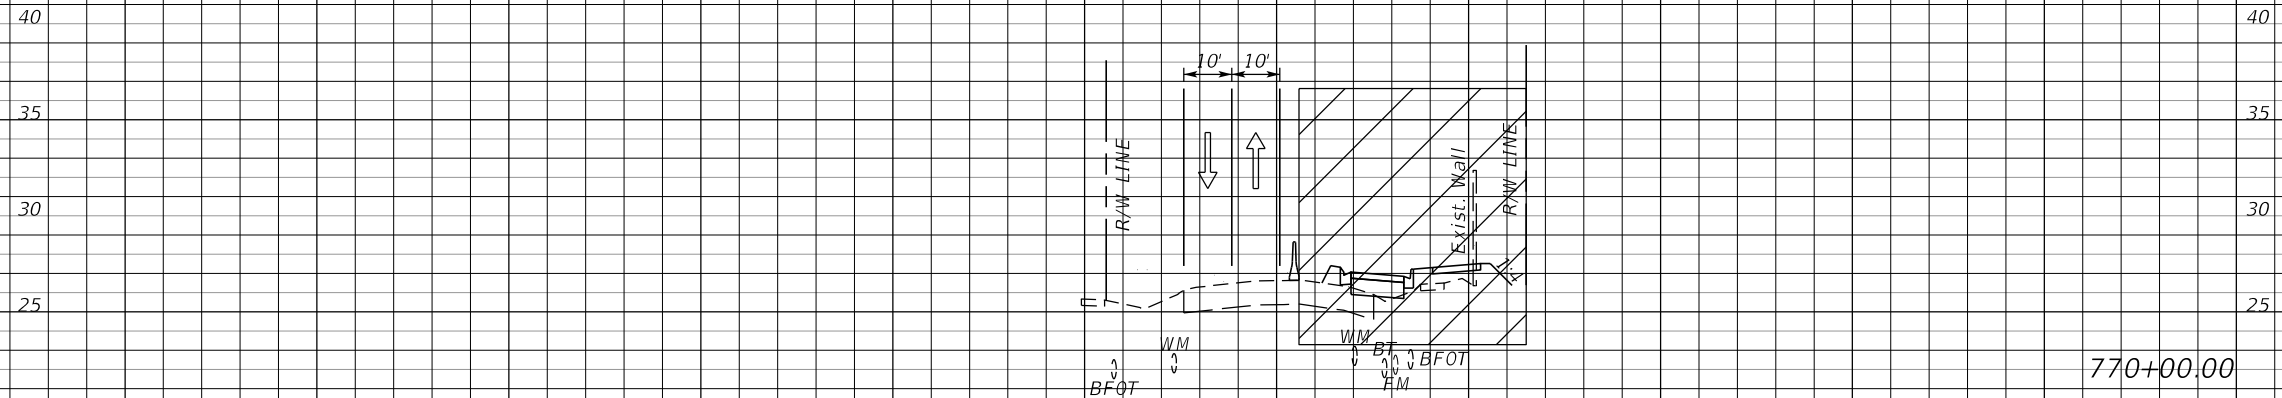

770+00.00

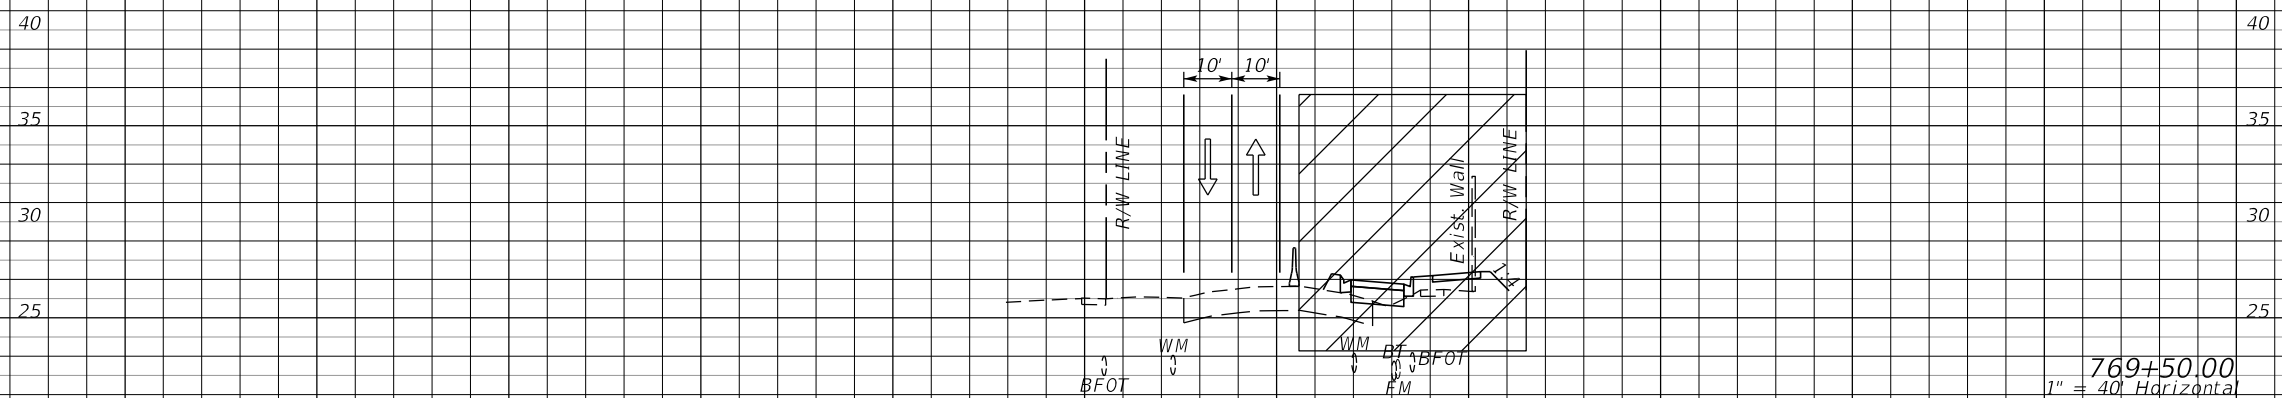

769+50.00

1" = 40' Horizontal
1" = 10' Vertical

B SURVEY SR 434

240 200 160 120 80 40 0 40 80 120 160 200

REVISIONS	
DATE	DESCRIPTION
	PRELIMINARY


AECOM TECHNICAL SERVICES, Inc.
 150 North Orange Avenue
 Suite 200
 Orlando, FL. 32801
 Goran Duvnjak, P.E. No. 84141

STATE OF FLORIDA
 DEPARTMENT OF TRANSPORTATION

ROAD NO.	COUNTY	CIP #	FINANCIAL PROJECT ID
SR 434	SEMINOLE	01785145	446491-1-38-01

SR434 TTCP CROSS SECTION
PHASE I

SHEET NO.
368

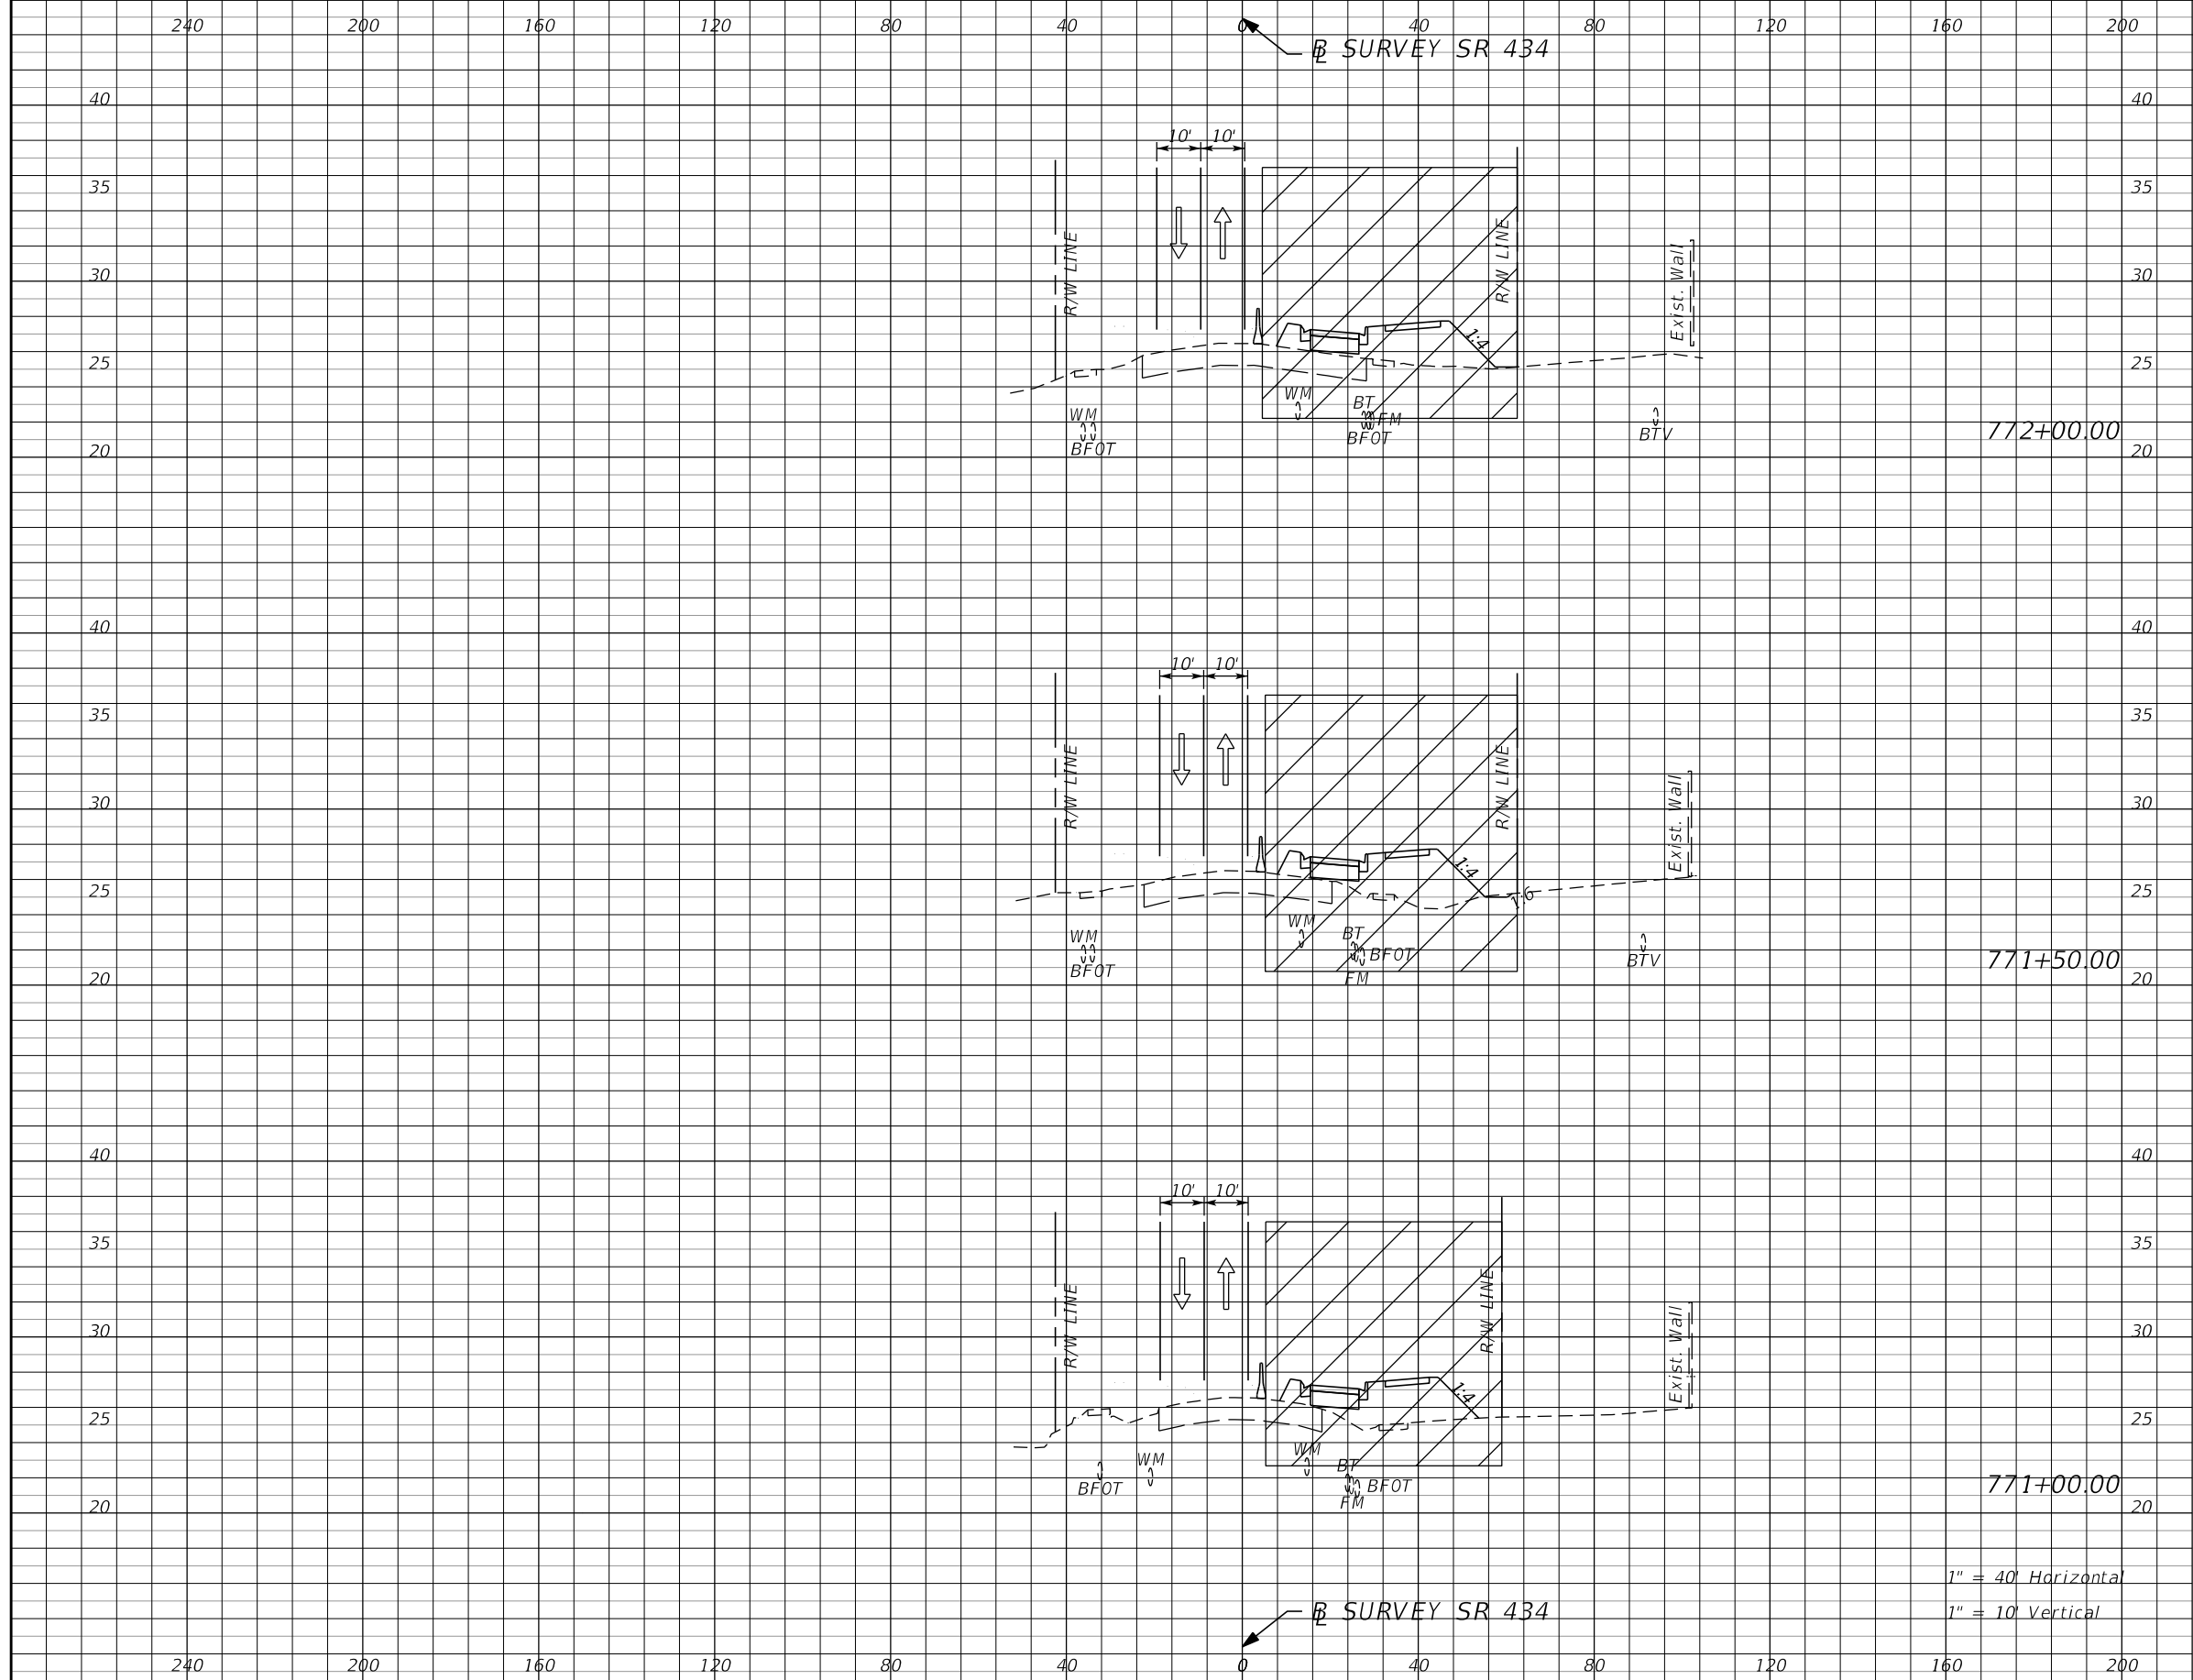

Subsoil Exc.		Regular Exc.		Embankment	
A	V	A	V	A	V

1" = 40' Horizontal
1" = 10' Vertical

REVISIONS			
DATE	DESCRIPTION	DATE	DESCRIPTION
			PRELIMINARY


AECOM TECHNICAL SERVICES, Inc.
150 North Orange Avenue
Suite 200
Orlando, FL. 32801
Goran Duvnjak, P.E. No. 84141

STATE OF FLORIDA
DEPARTMENT OF TRANSPORTATION

ROAD NO.	COUNTY	CIP #	FINANCIAL PROJECT ID
SR 434	SEMINOLE	01785145	446491-1-38-01

SR434 TTCP CROSS SECTION
PHASE I

SHEET NO. **369**

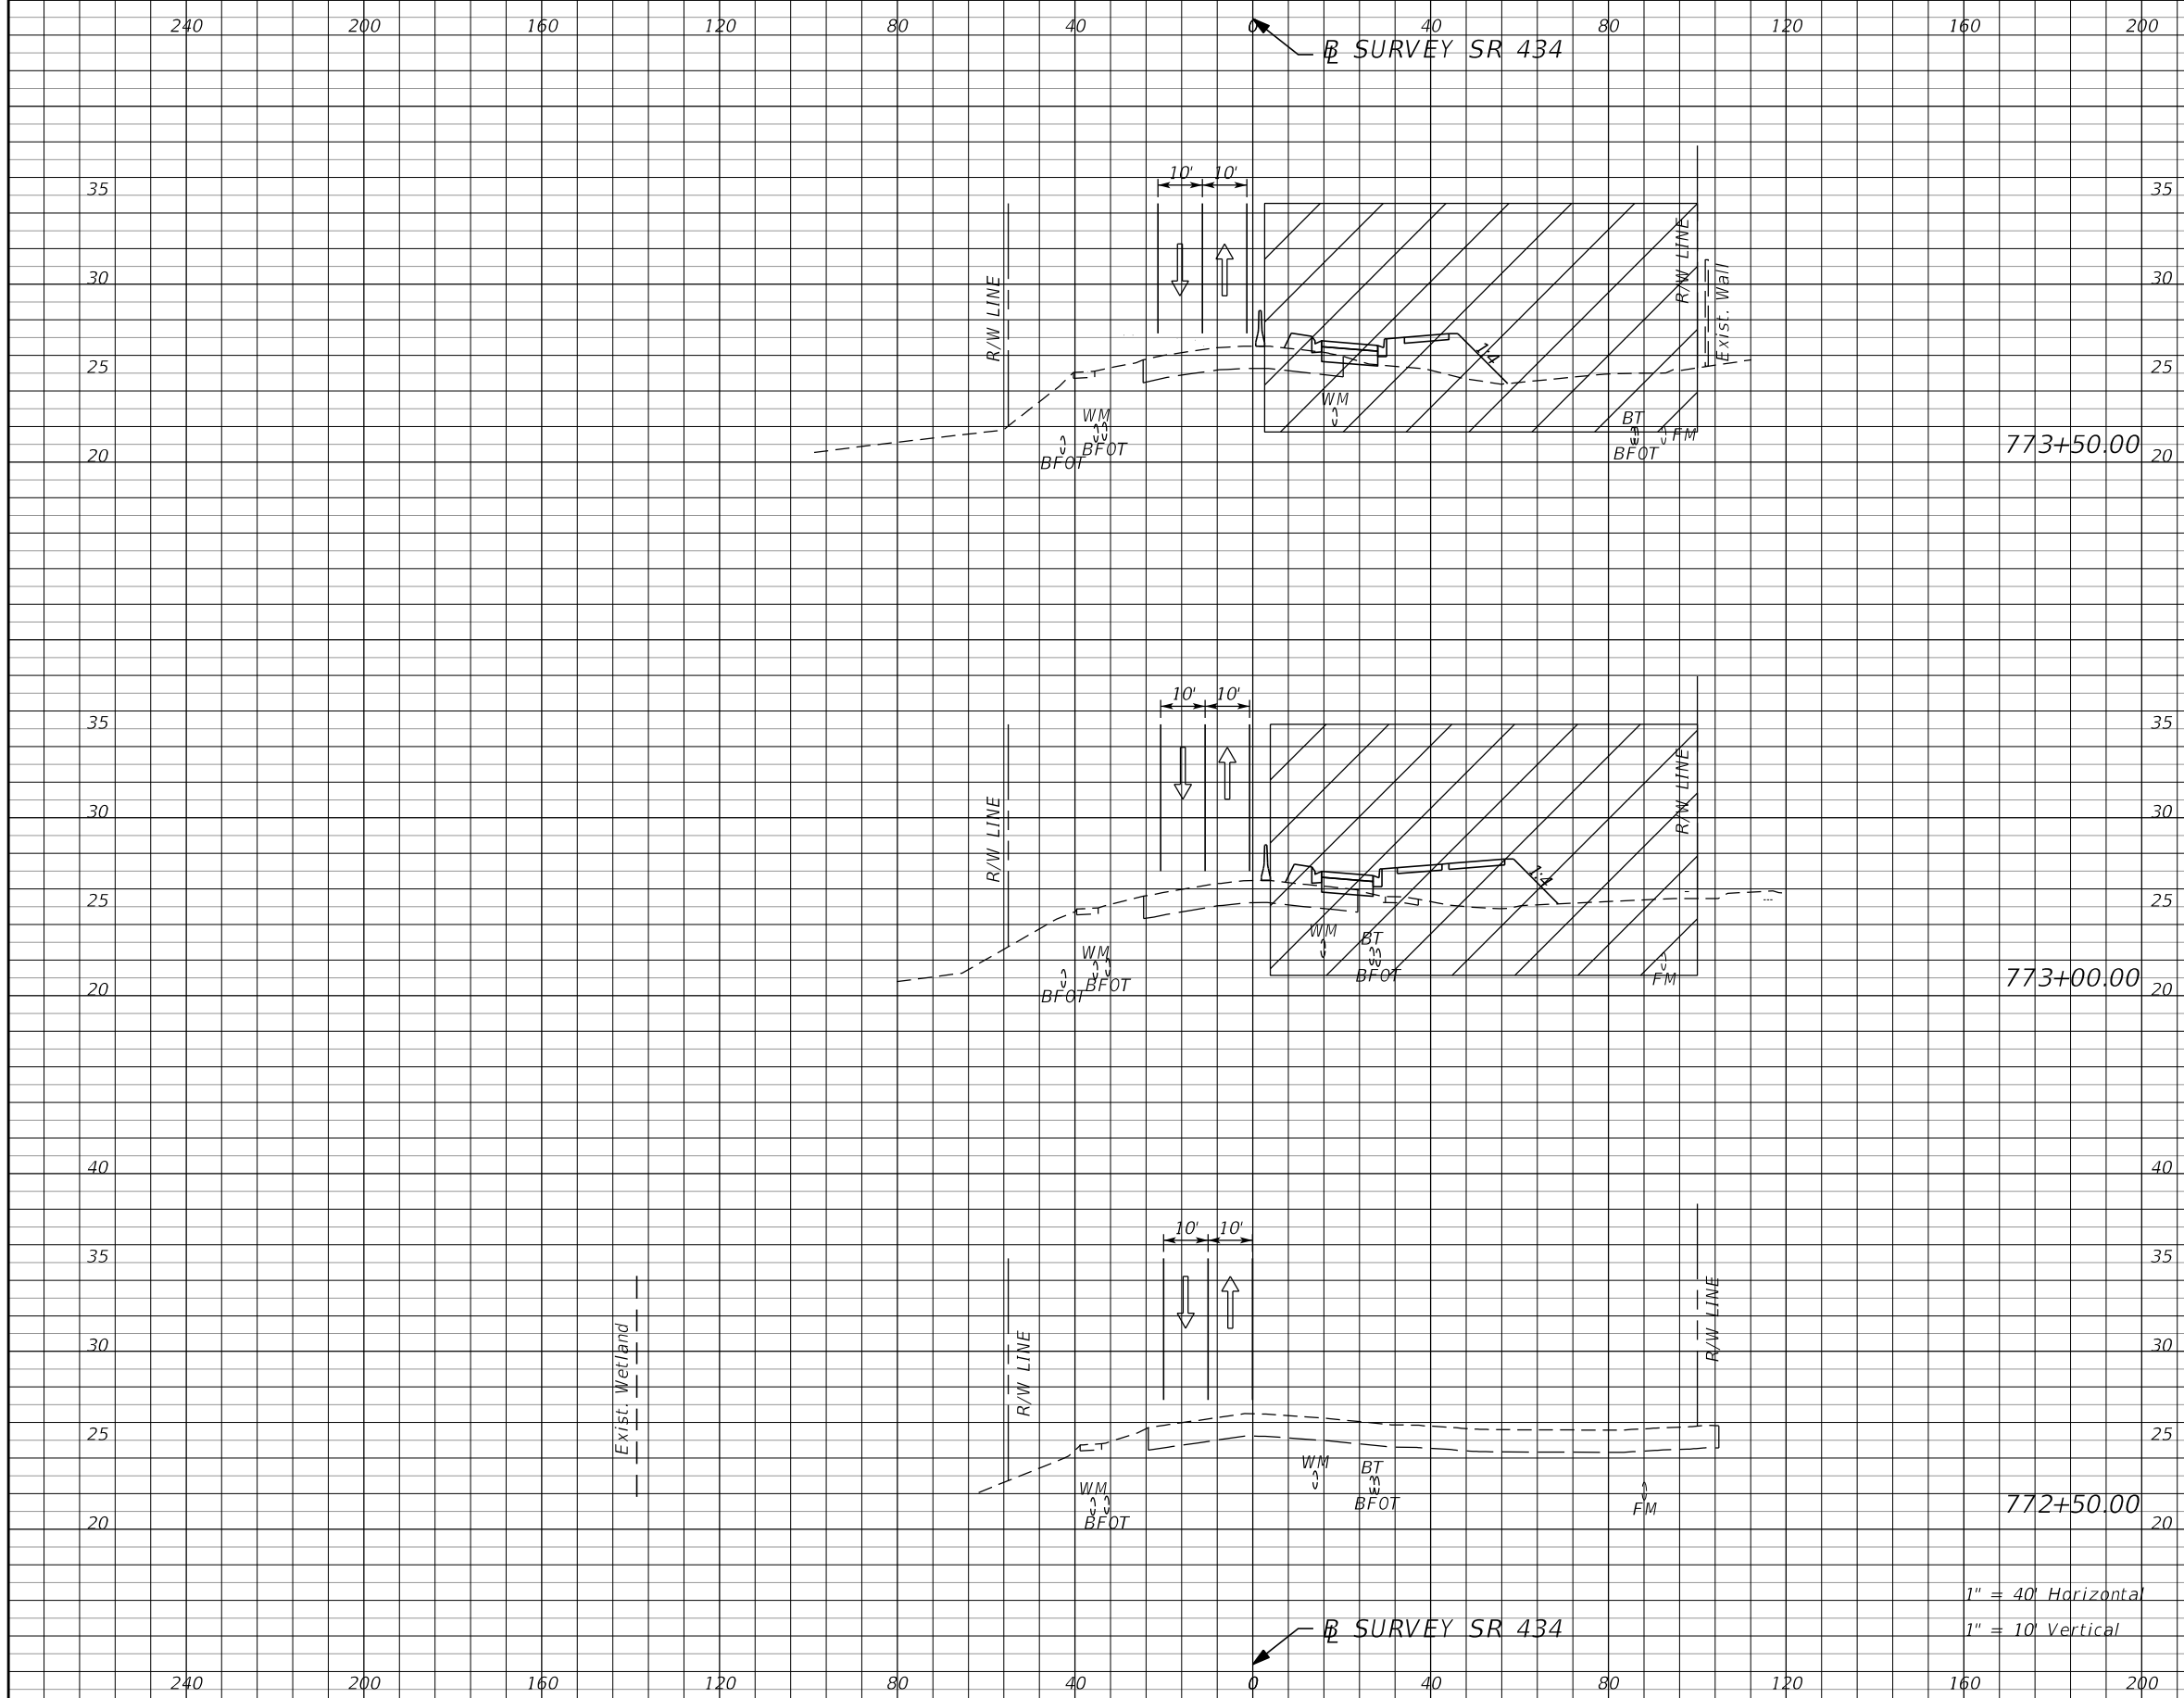

Subsoil Exc.		Regular Exc.		Embankment	
A	V	A	V	A	V


REVISIONS			
DATE	DESCRIPTION	DATE	DESCRIPTION
			PRELIMINARY

AECOM TECHNICAL SERVICES, Inc.
 150 North Orange Avenue
 Suite 200
 Orlando, FL. 32801
 Goran Duvnjak, P.E. No. 84141

STATE OF FLORIDA DEPARTMENT OF TRANSPORTATION			
ROAD NO.	COUNTY	CIP #	FINANCIAL PROJECT ID
SR 434	SEMINOLE	01785145	446491-1-38-01

**SR434 TTCP CROSS SECTION
PHASE I**

SHEET NO.
370

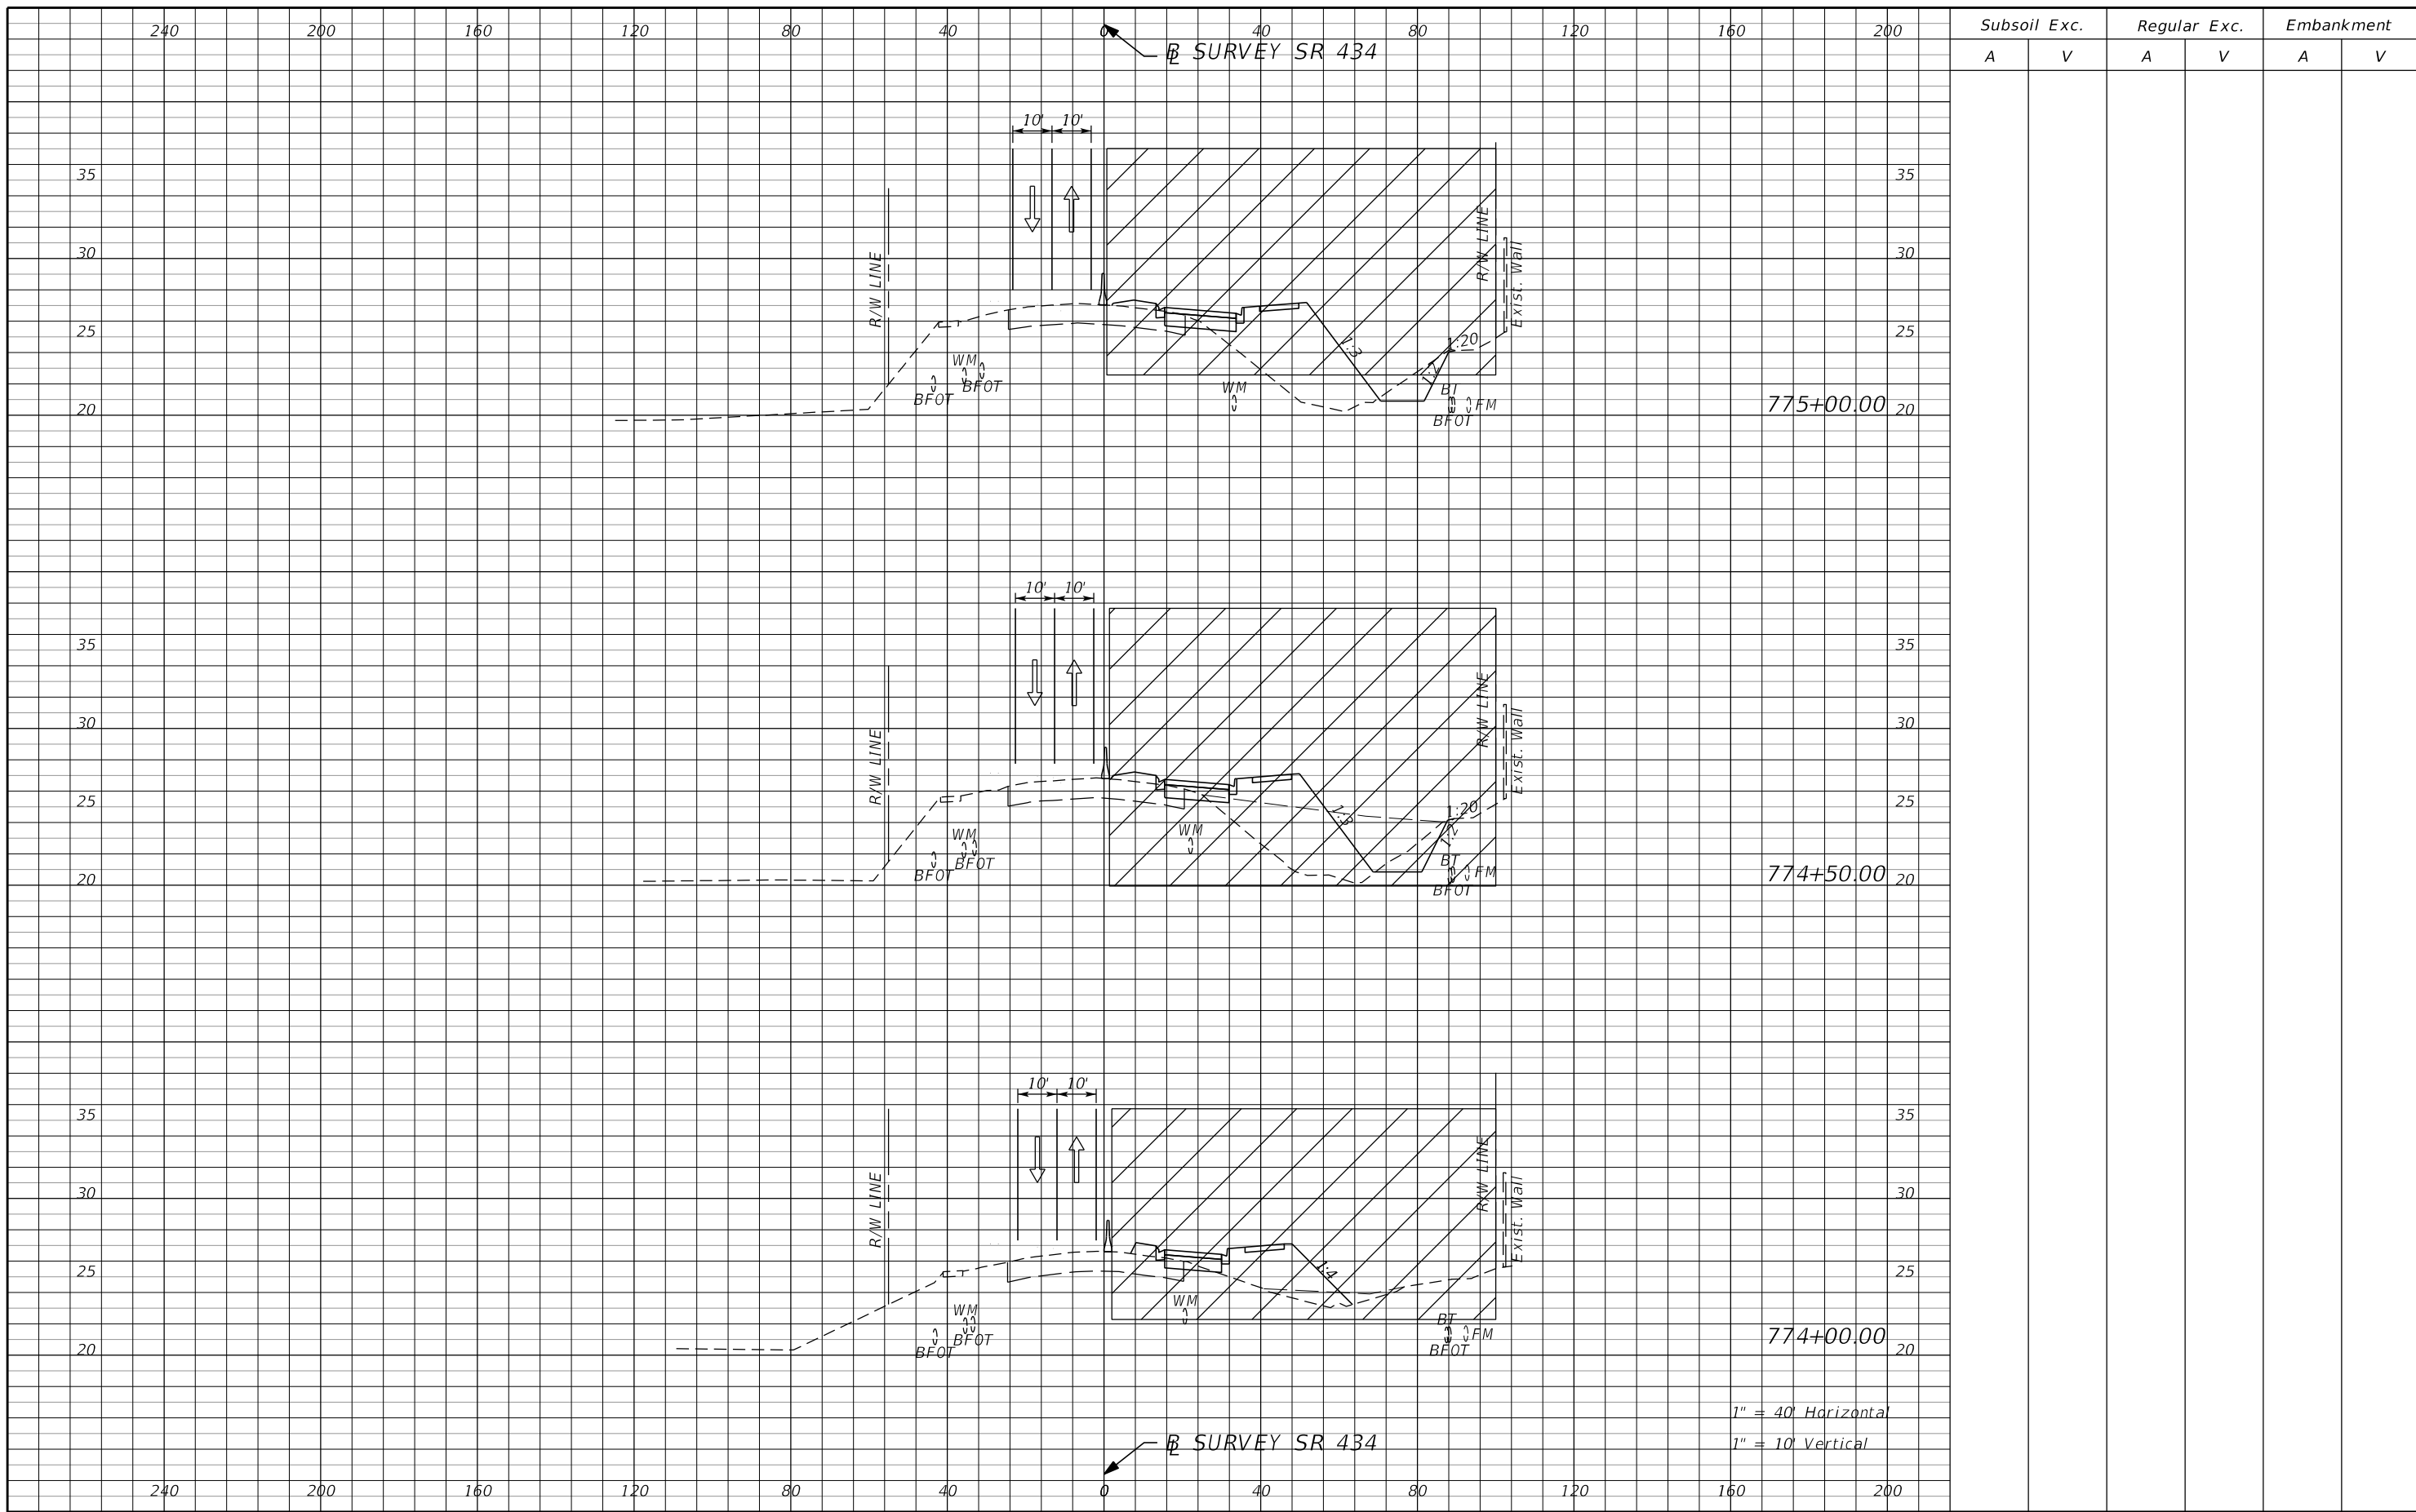

Subsoil Exc.		Regular Exc.		Embankment	
A	V	A	V	A	V


REVISIONS			
DATE	DESCRIPTION	DATE	DESCRIPTION
			PRELIMINARY

AECOM TECHNICAL SERVICES, Inc.
 150 North Orange Avenue
 Suite 200
 Orlando, FL. 32801
 Goran Duvnjak, P.E. No. 84141

STATE OF FLORIDA DEPARTMENT OF TRANSPORTATION			
ROAD NO.	COUNTY	CIP #	FINANCIAL PROJECT ID
SR 434	SEMINOLE	01785145	446491-1-38-01

**SR434 TTCP CROSS SECTION
PHASE I**

SHEET NO.
371

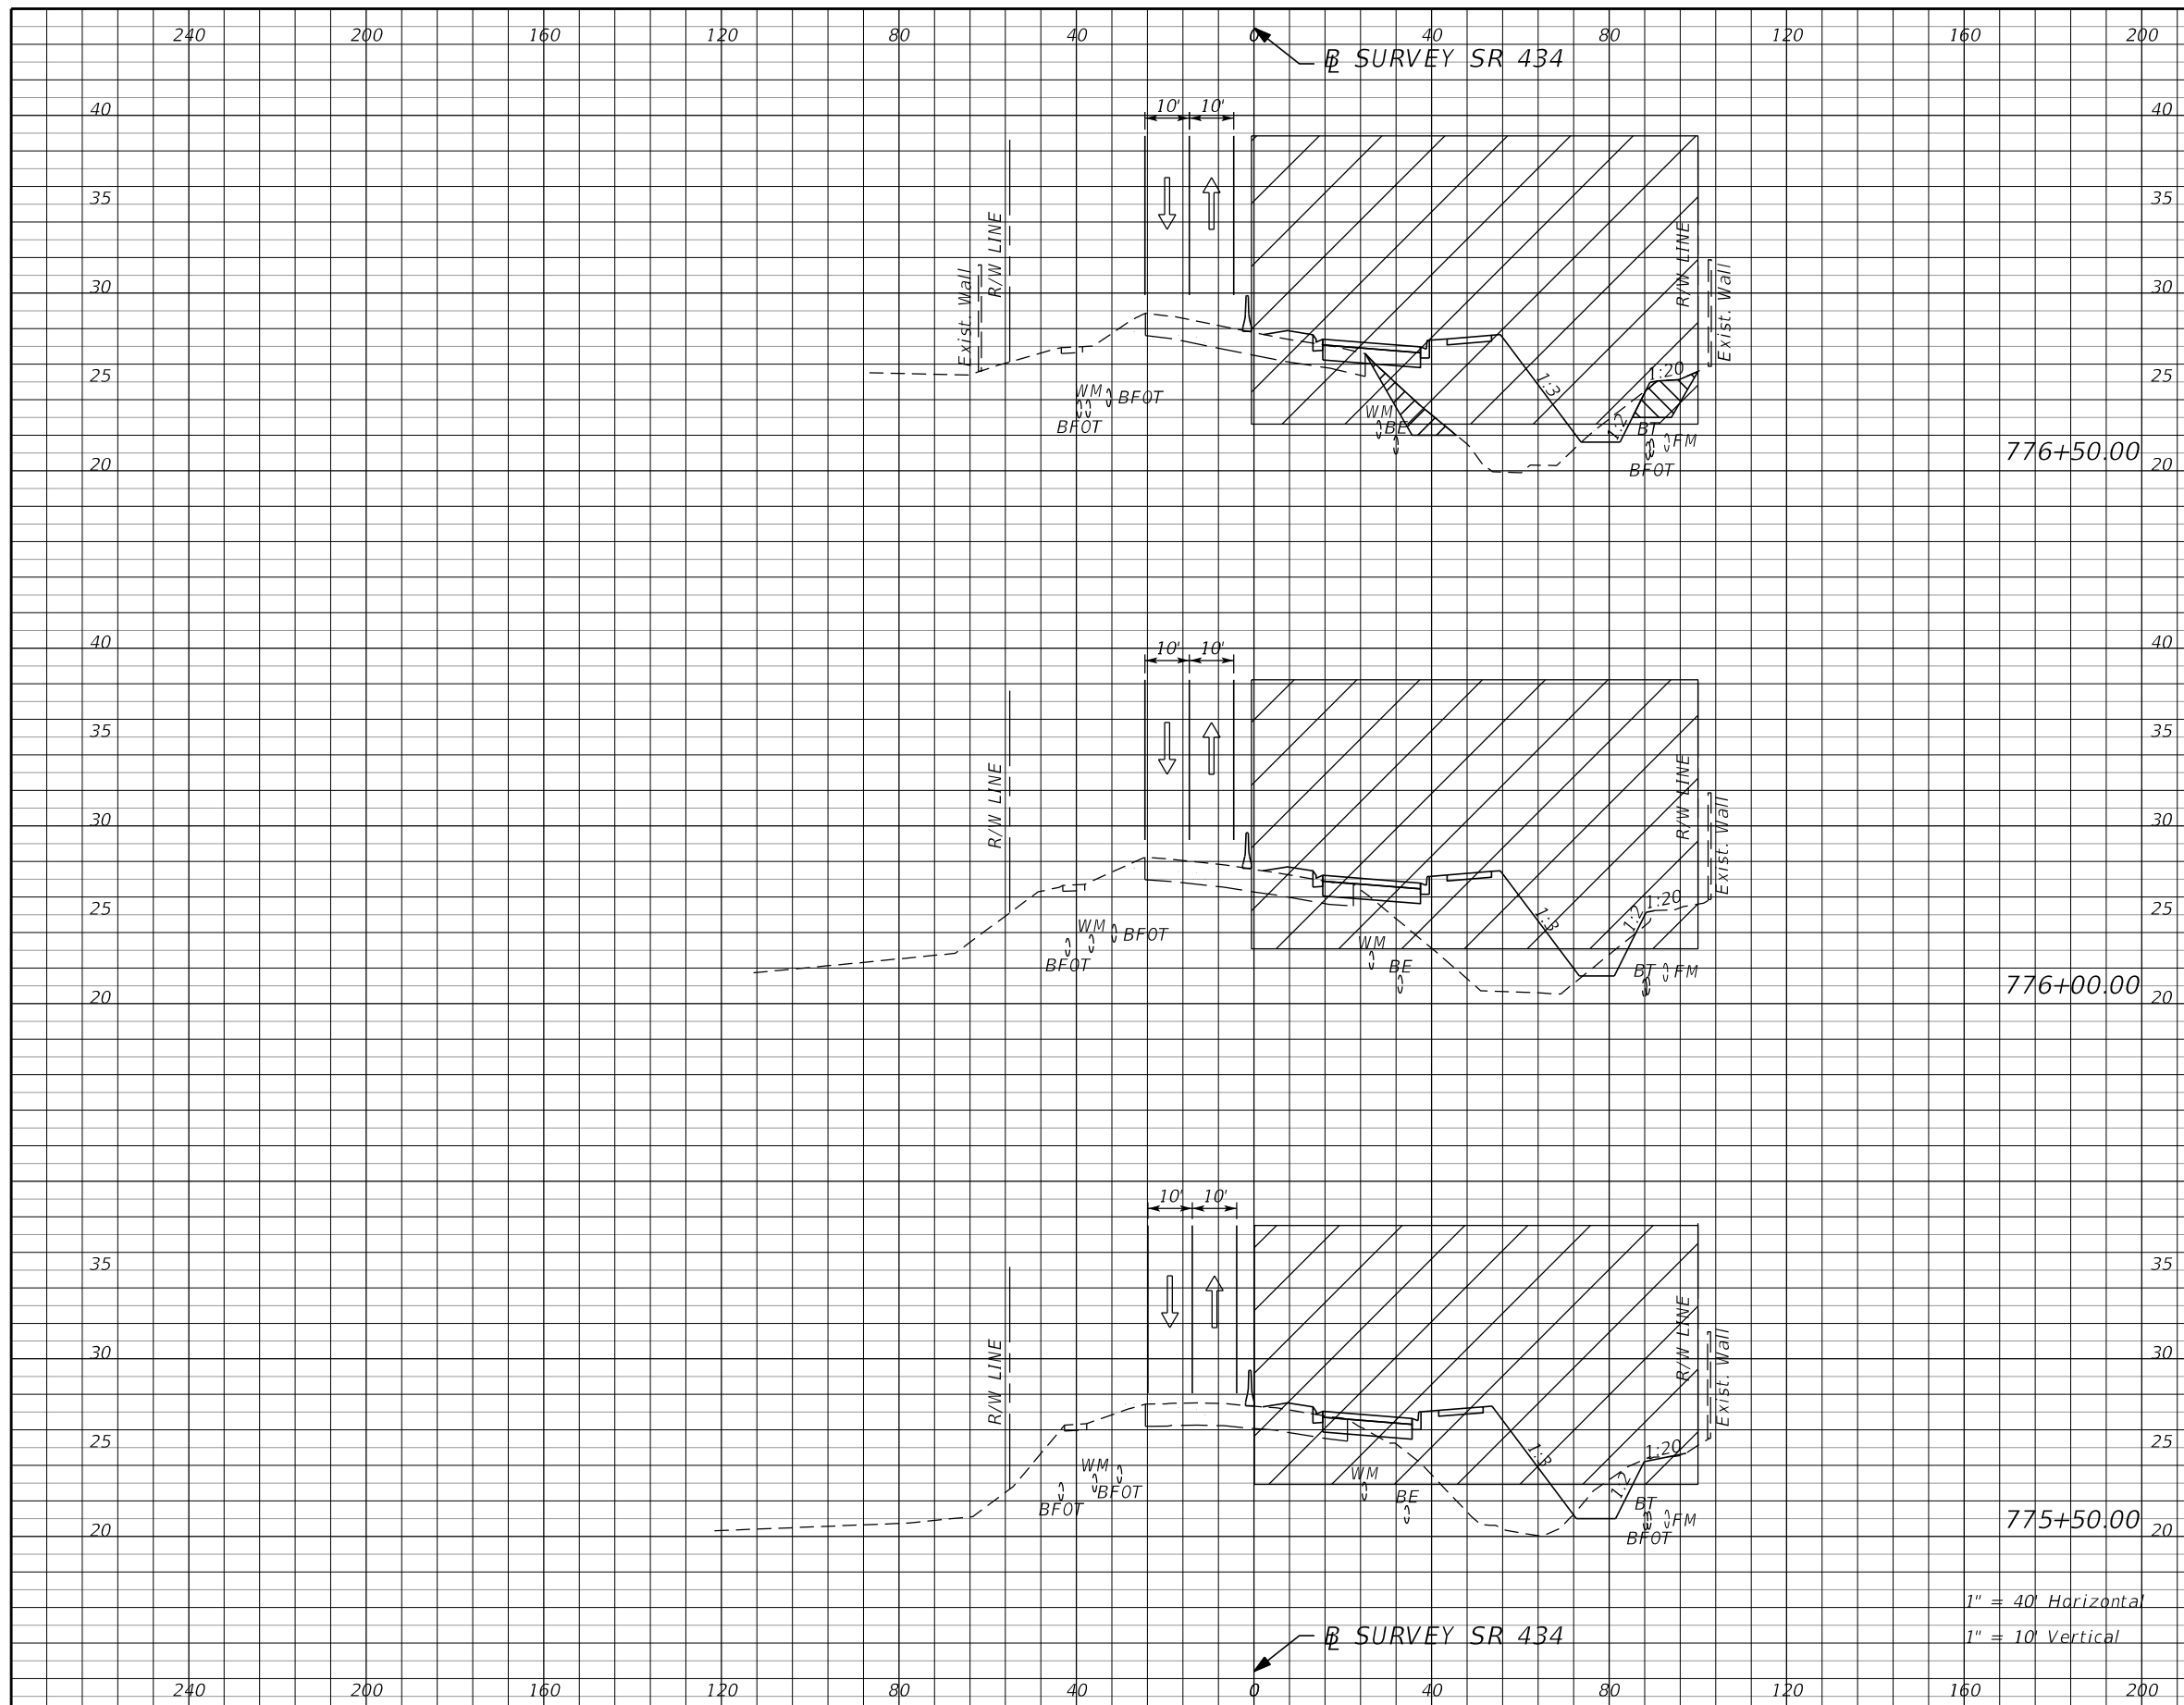

Subsoil Exc.		Regular Exc.		Embankment	
A	V	A	V	A	V

1" = 40' Horizontal
1" = 10' Vertical

REVISIONS	
DATE	DESCRIPTION
	PRELIMINARY

AECOM TECHNICAL SERVICES, Inc.
150 North Orange Avenue
Suite 200
Orlando, FL. 32801
Goran Duvnjak, P.E. No. 84141


STATE OF FLORIDA
DEPARTMENT OF TRANSPORTATION

SEMINOLE COUNTY
FINANCIAL PROJECT ID

ROAD NO.	COUNTY	CIP #	FINANCIAL PROJECT ID
SR 434	SEMINOLE	01785145	446491-1-38-01

SR434 TTCP CROSS SECTION
PHASE I

SHEET NO. **372**

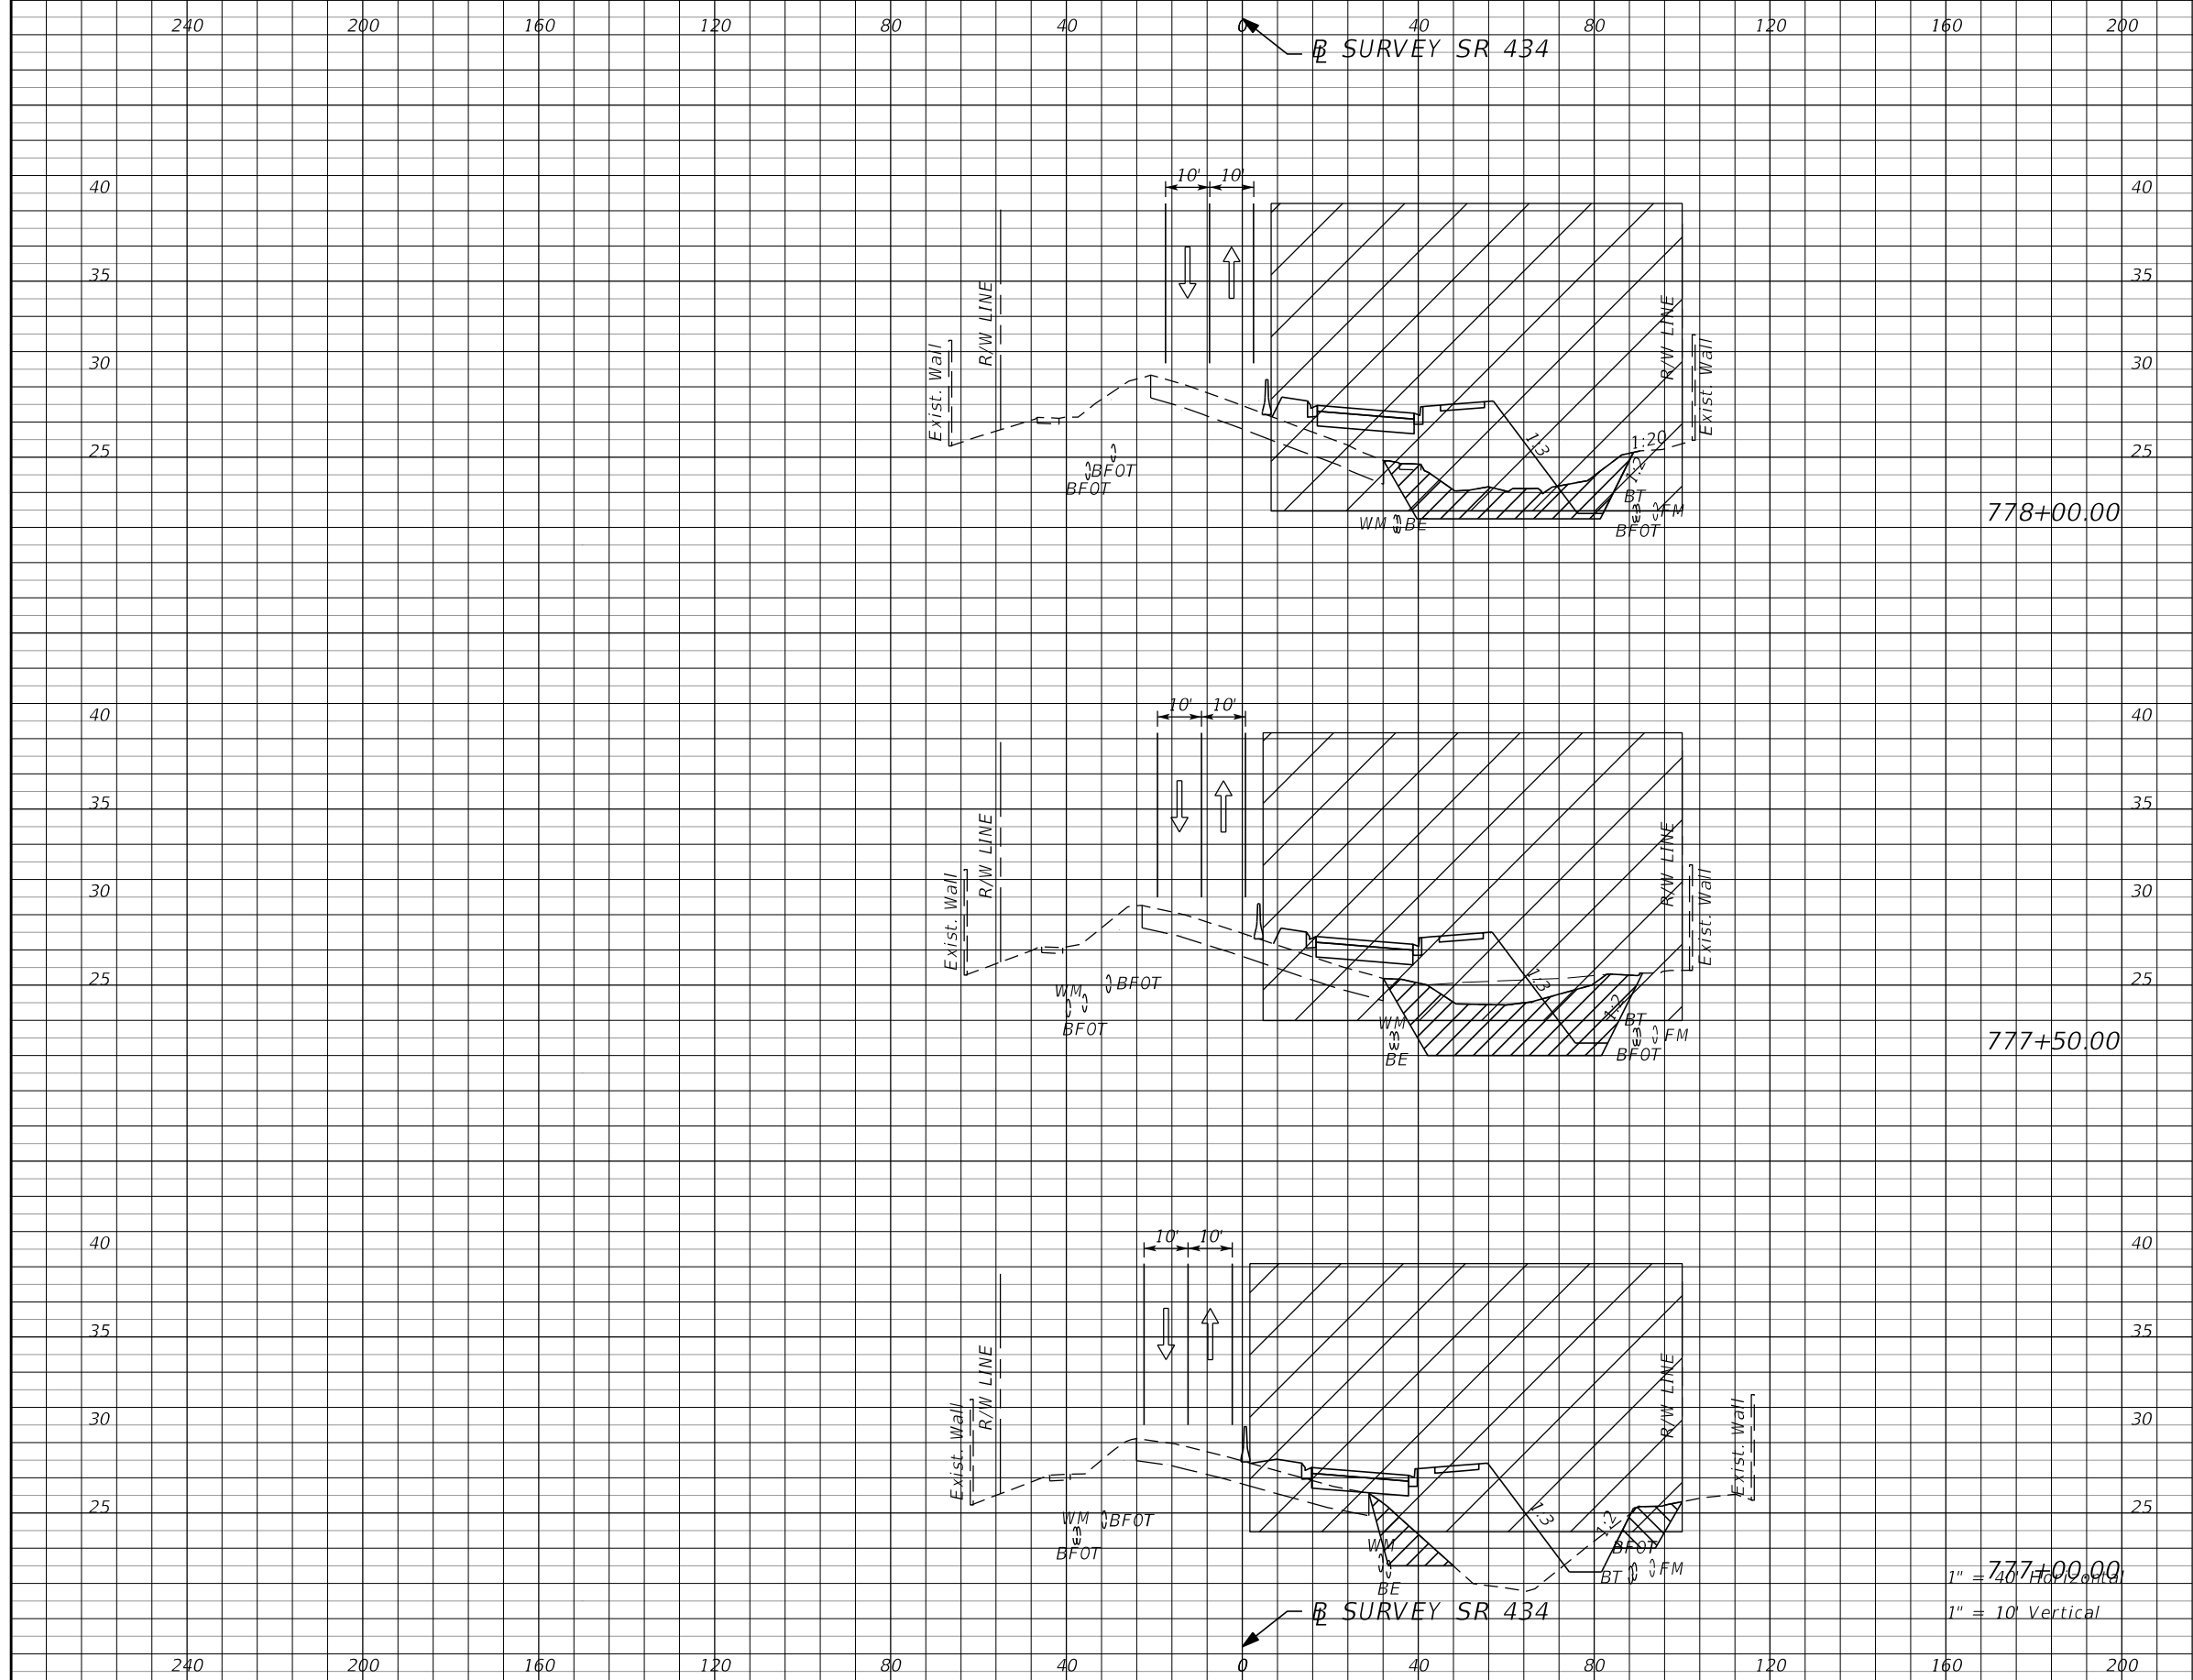

Subsoil Exc.		Regular Exc.		Embankment	
A	V	A	V	A	V


REVISIONS			
DATE	DESCRIPTION	DATE	DESCRIPTION
			PRELIMINARY

AECOM TECHNICAL SERVICES, Inc.
 150 North Orange Avenue
 Suite 200
 Orlando, FL. 32801
 Goran Duvnjak, P.E. No. 84141

STATE OF FLORIDA DEPARTMENT OF TRANSPORTATION			
ROAD NO.	COUNTY	CIP #	FINANCIAL PROJECT ID
SR 434	SEMINOLE	01785145	446491-1-38-01

**SR434 TTCP CROSS SECTION
PHASE I**

SHEET NO.
373

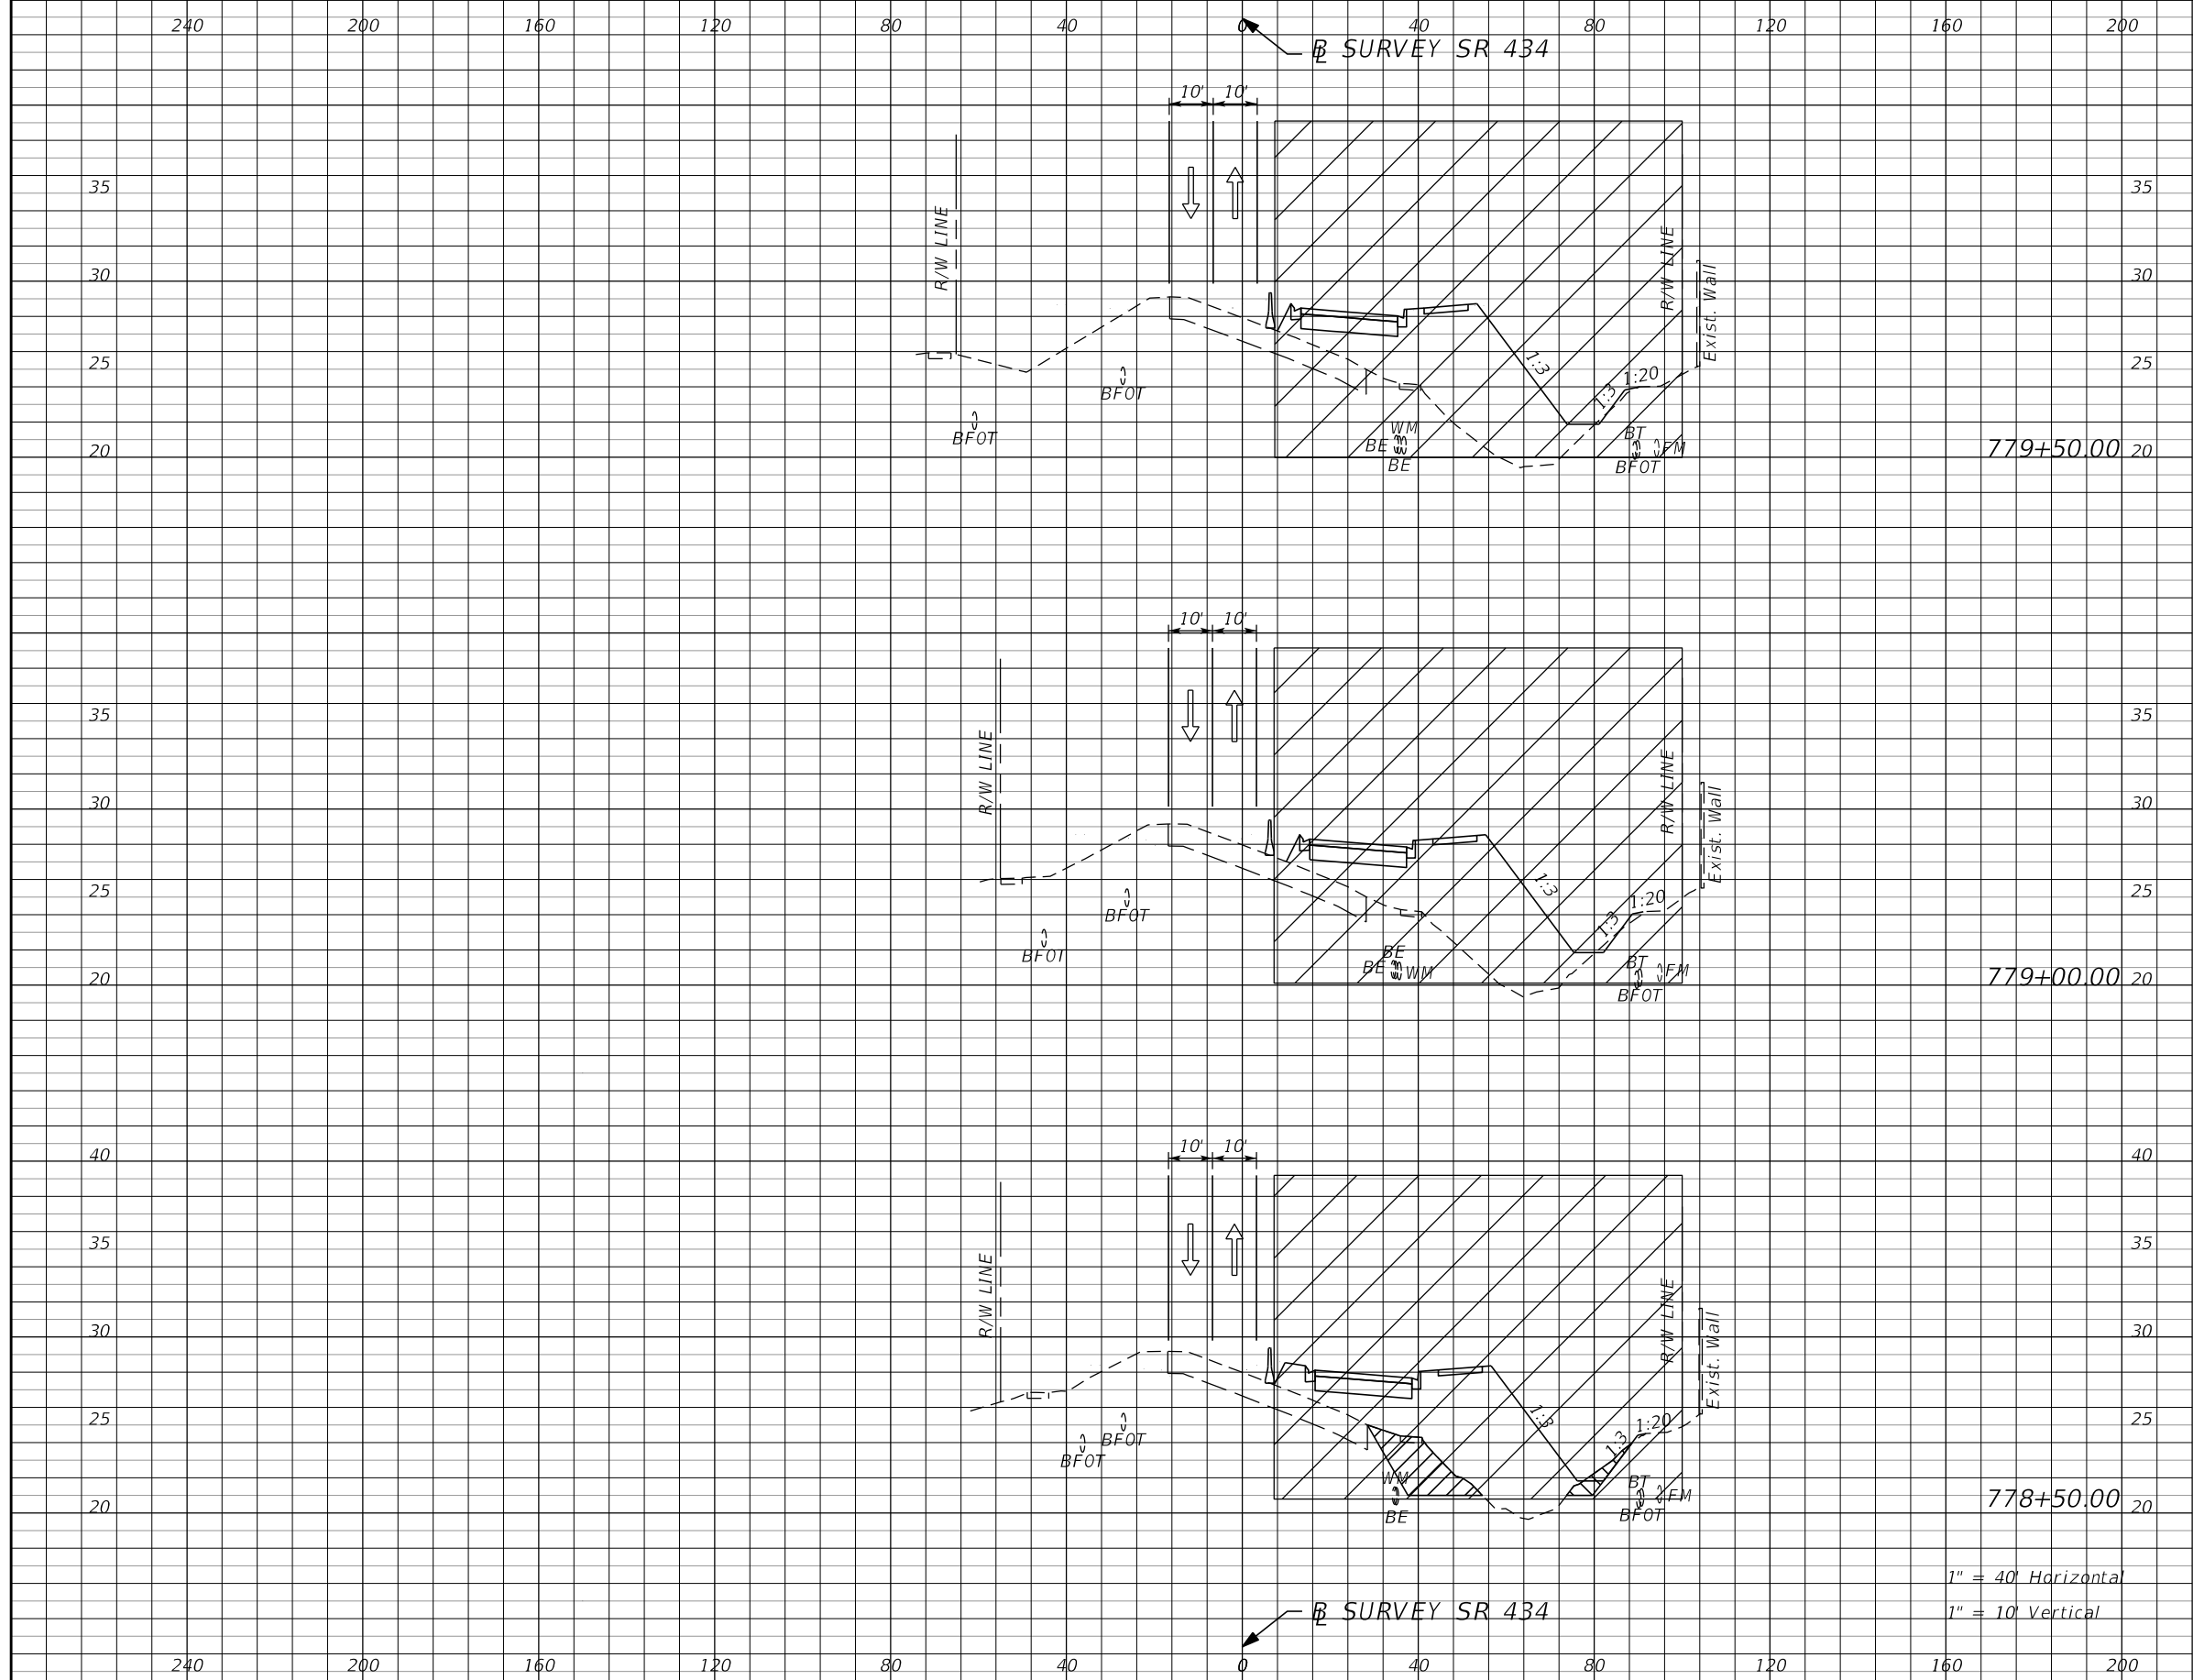

Subsoil Exc.		Regular Exc.		Embankment	
A	V	A	V	A	V

1" = 40' Horizontal
1" = 10' Vertical


REVISIONS			
DATE	DESCRIPTION	DATE	DESCRIPTION
			PRELIMINARY

AECOM TECHNICAL SERVICES, Inc.
150 North Orange Avenue
Suite 200
Orlando, FL. 32801
Goran Duvnjak, P.E. No. 84141

STATE OF FLORIDA DEPARTMENT OF TRANSPORTATION			
ROAD NO.	COUNTY	CIP #	FINANCIAL PROJECT ID
SR 434	SEMINOLE	01785145	446491-1-38-01

**SR434 TTCP CROSS SECTION
PHASE I**

SHEET NO.
374

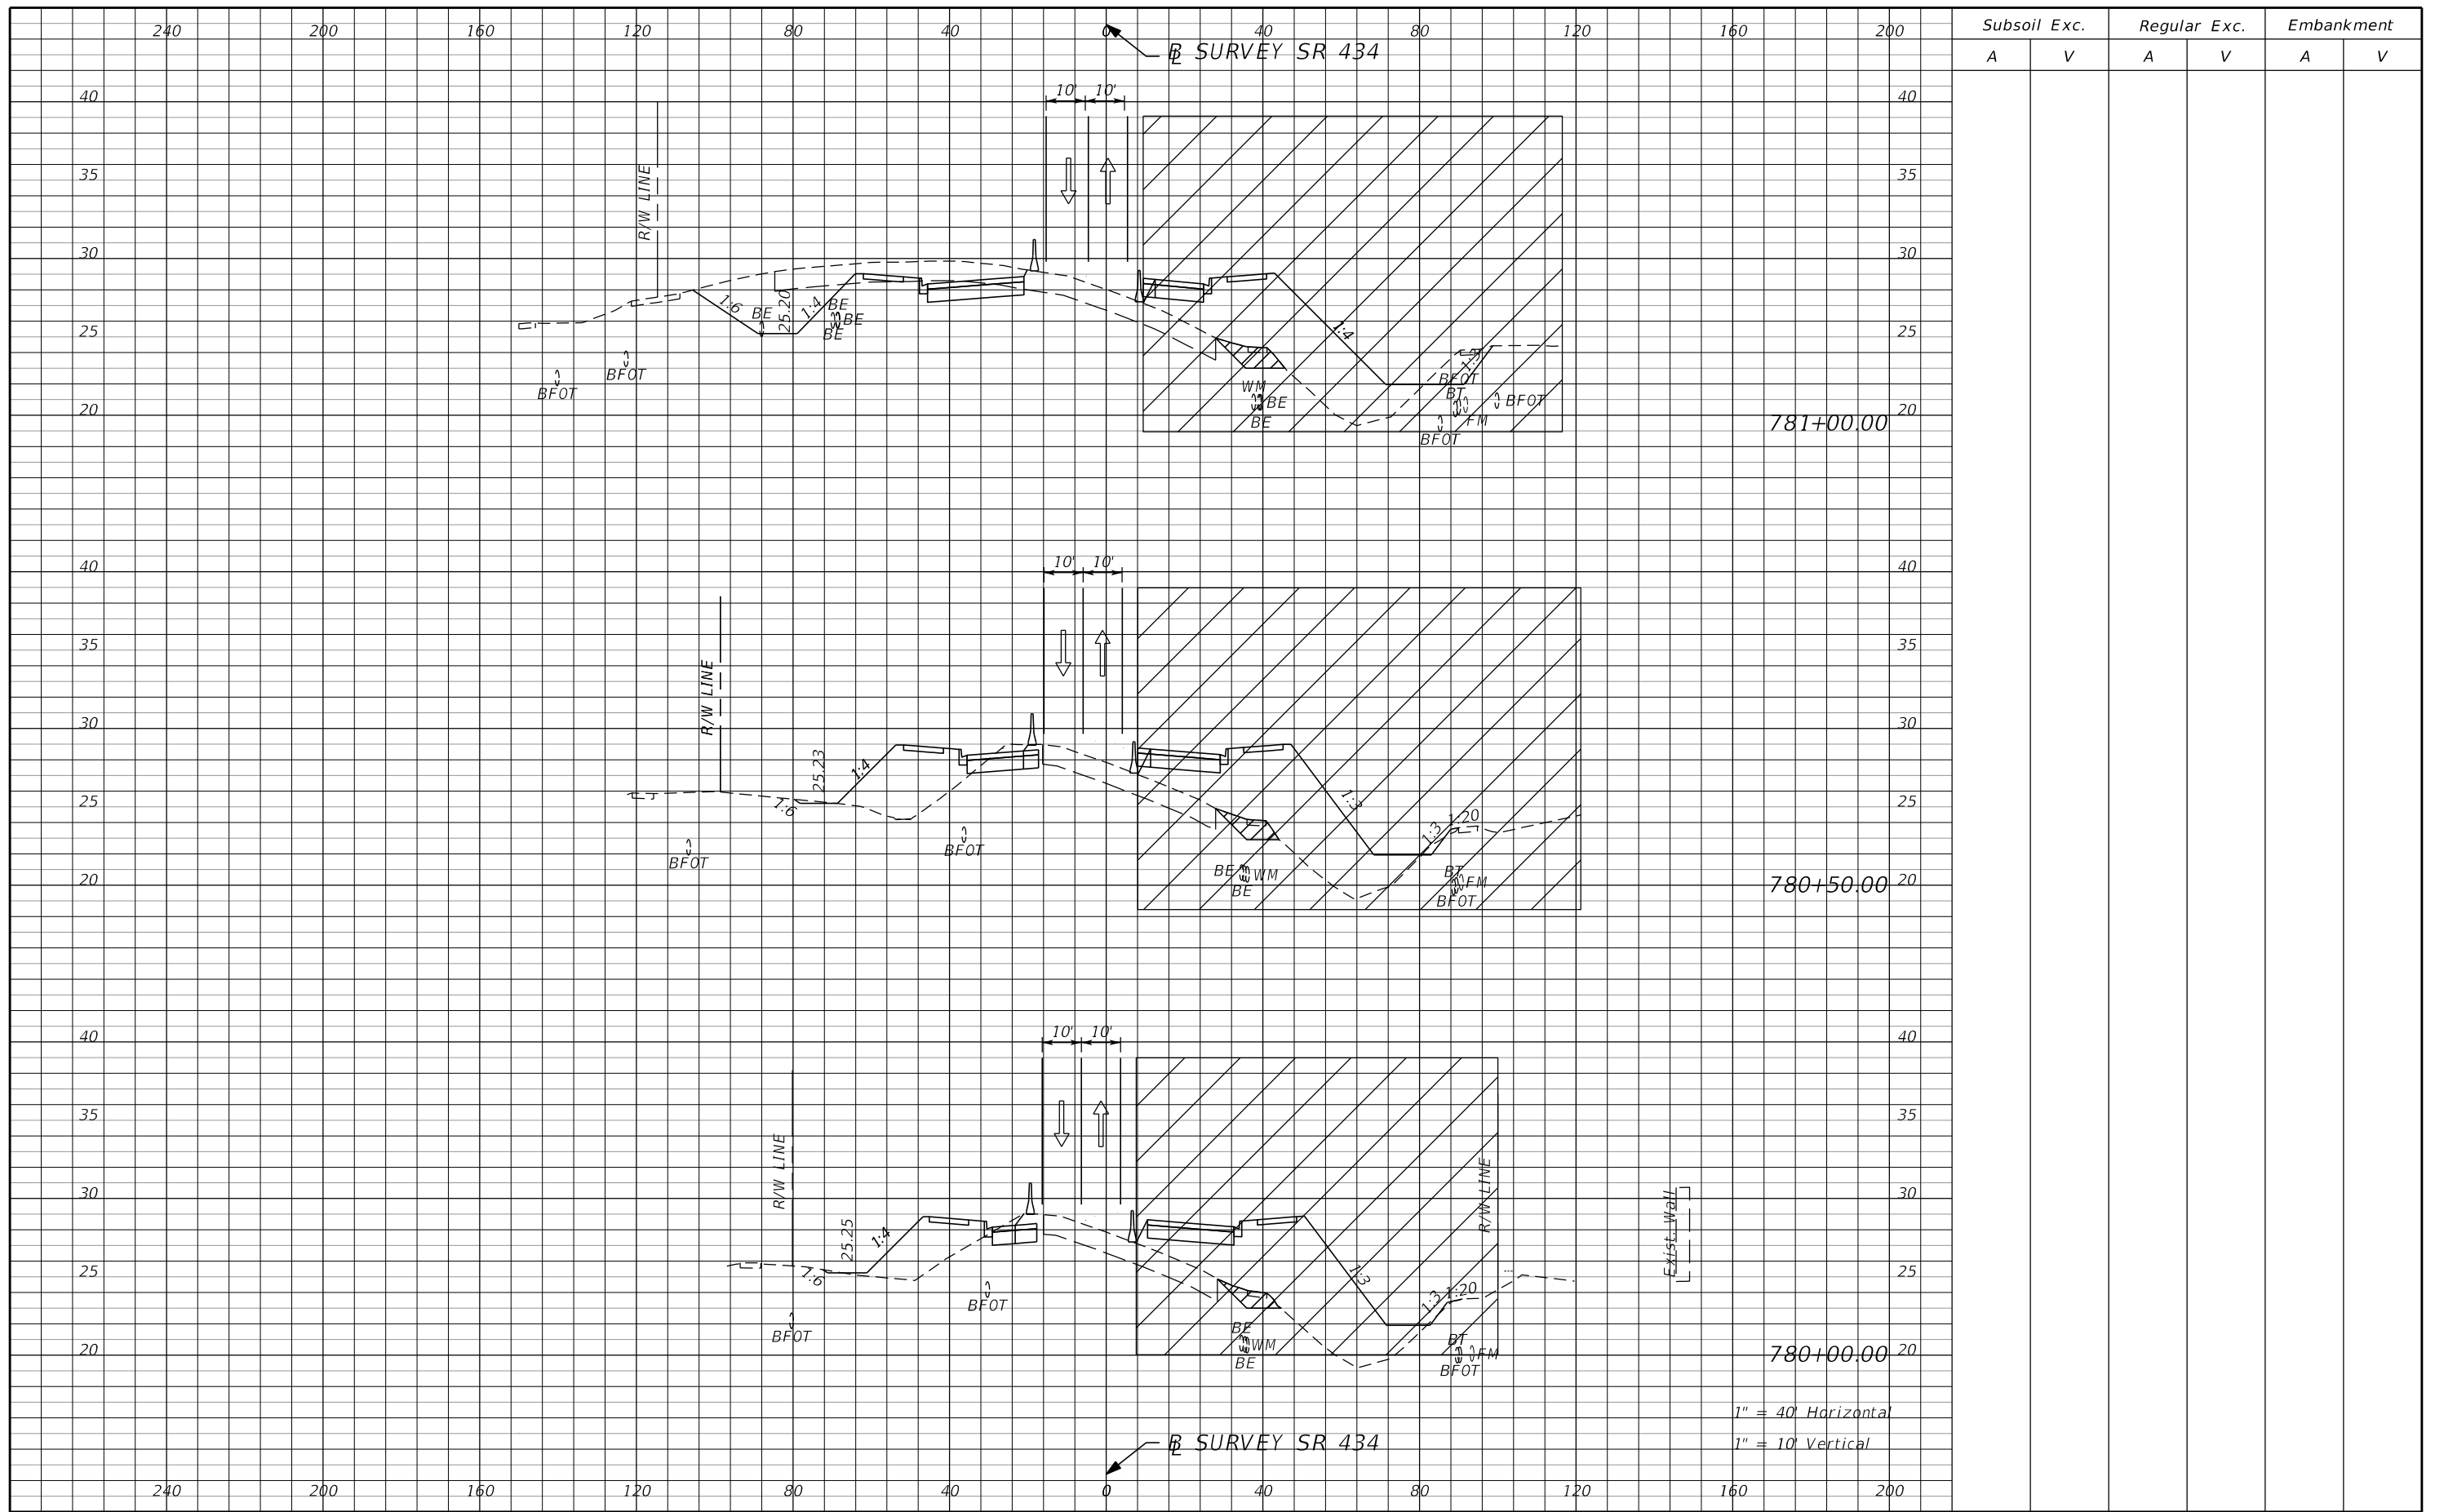

Subsoil Exc.		Regular Exc.		Embankment	
A	V	A	V	A	V


REVISIONS			
DATE	DESCRIPTION	DATE	DESCRIPTION

AECOM TECHNICAL SERVICES, Inc.
 150 North Orange Avenue
 Suite 200
 Orlando, FL. 32801
 Goran Duvnjak, P.E. No. 84141

STATE OF FLORIDA DEPARTMENT OF TRANSPORTATION			
ROAD NO.	COUNTY	CIP #	FINANCIAL PROJECT ID
SR 434	SEMINOLE	01785145	446491-1-38-01

**SR434 TTCP CROSS SECTION
PHASE I**

SHEET NO.
375

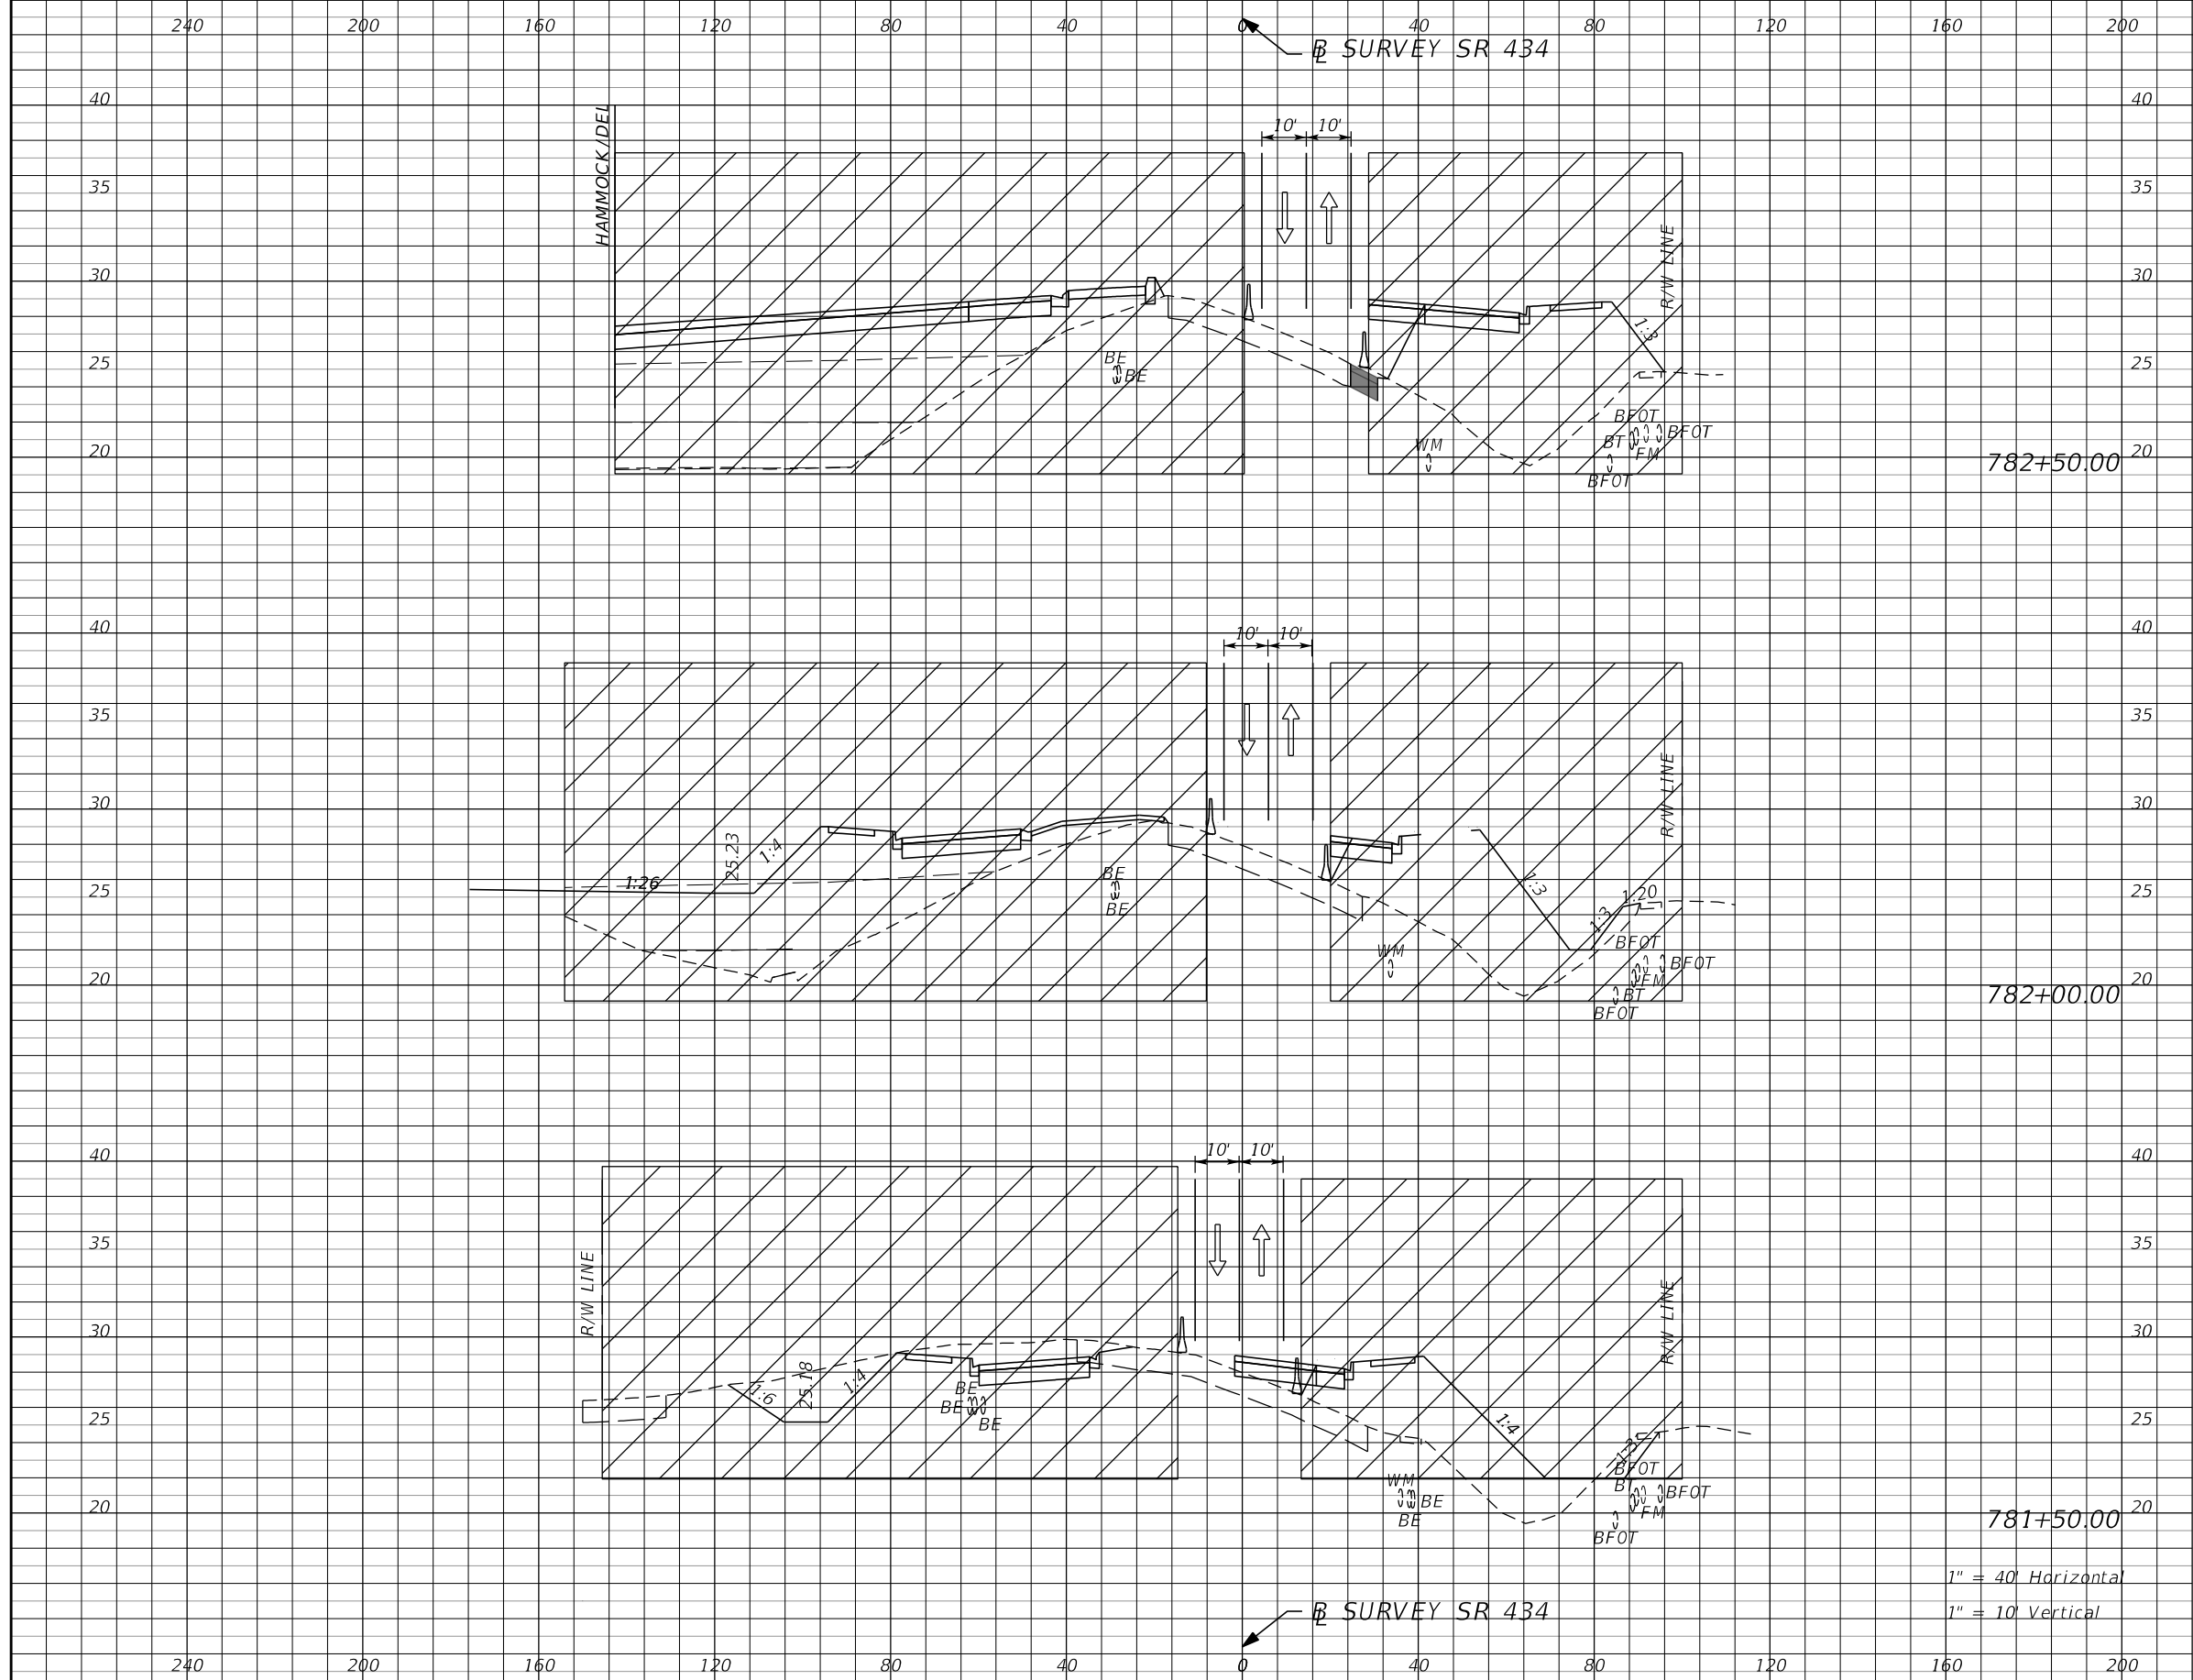

Subsoil Exc.		Regular Exc.		Embankment	
A	V	A	V	A	V

782+50.00

782+00.00

781+50.00

1" = 40' Horizontal
1" = 10' Vertical

REVISIONS			
DATE	DESCRIPTION	DATE	DESCRIPTION
			PRELIMINARY


AECOM TECHNICAL SERVICES, Inc.
150 North Orange Avenue
Suite 200
Orlando, FL. 32801
Goran Duvnjak, P.E. No. 84141

STATE OF FLORIDA
DEPARTMENT OF TRANSPORTATION

ROAD NO.	COUNTY	CIP #	FINANCIAL PROJECT ID
SR 434	SEMINOLE	01785145	446491-1-38-01

SR434 TTCP CROSS SECTION
PHASE I

SHEET NO. **376**

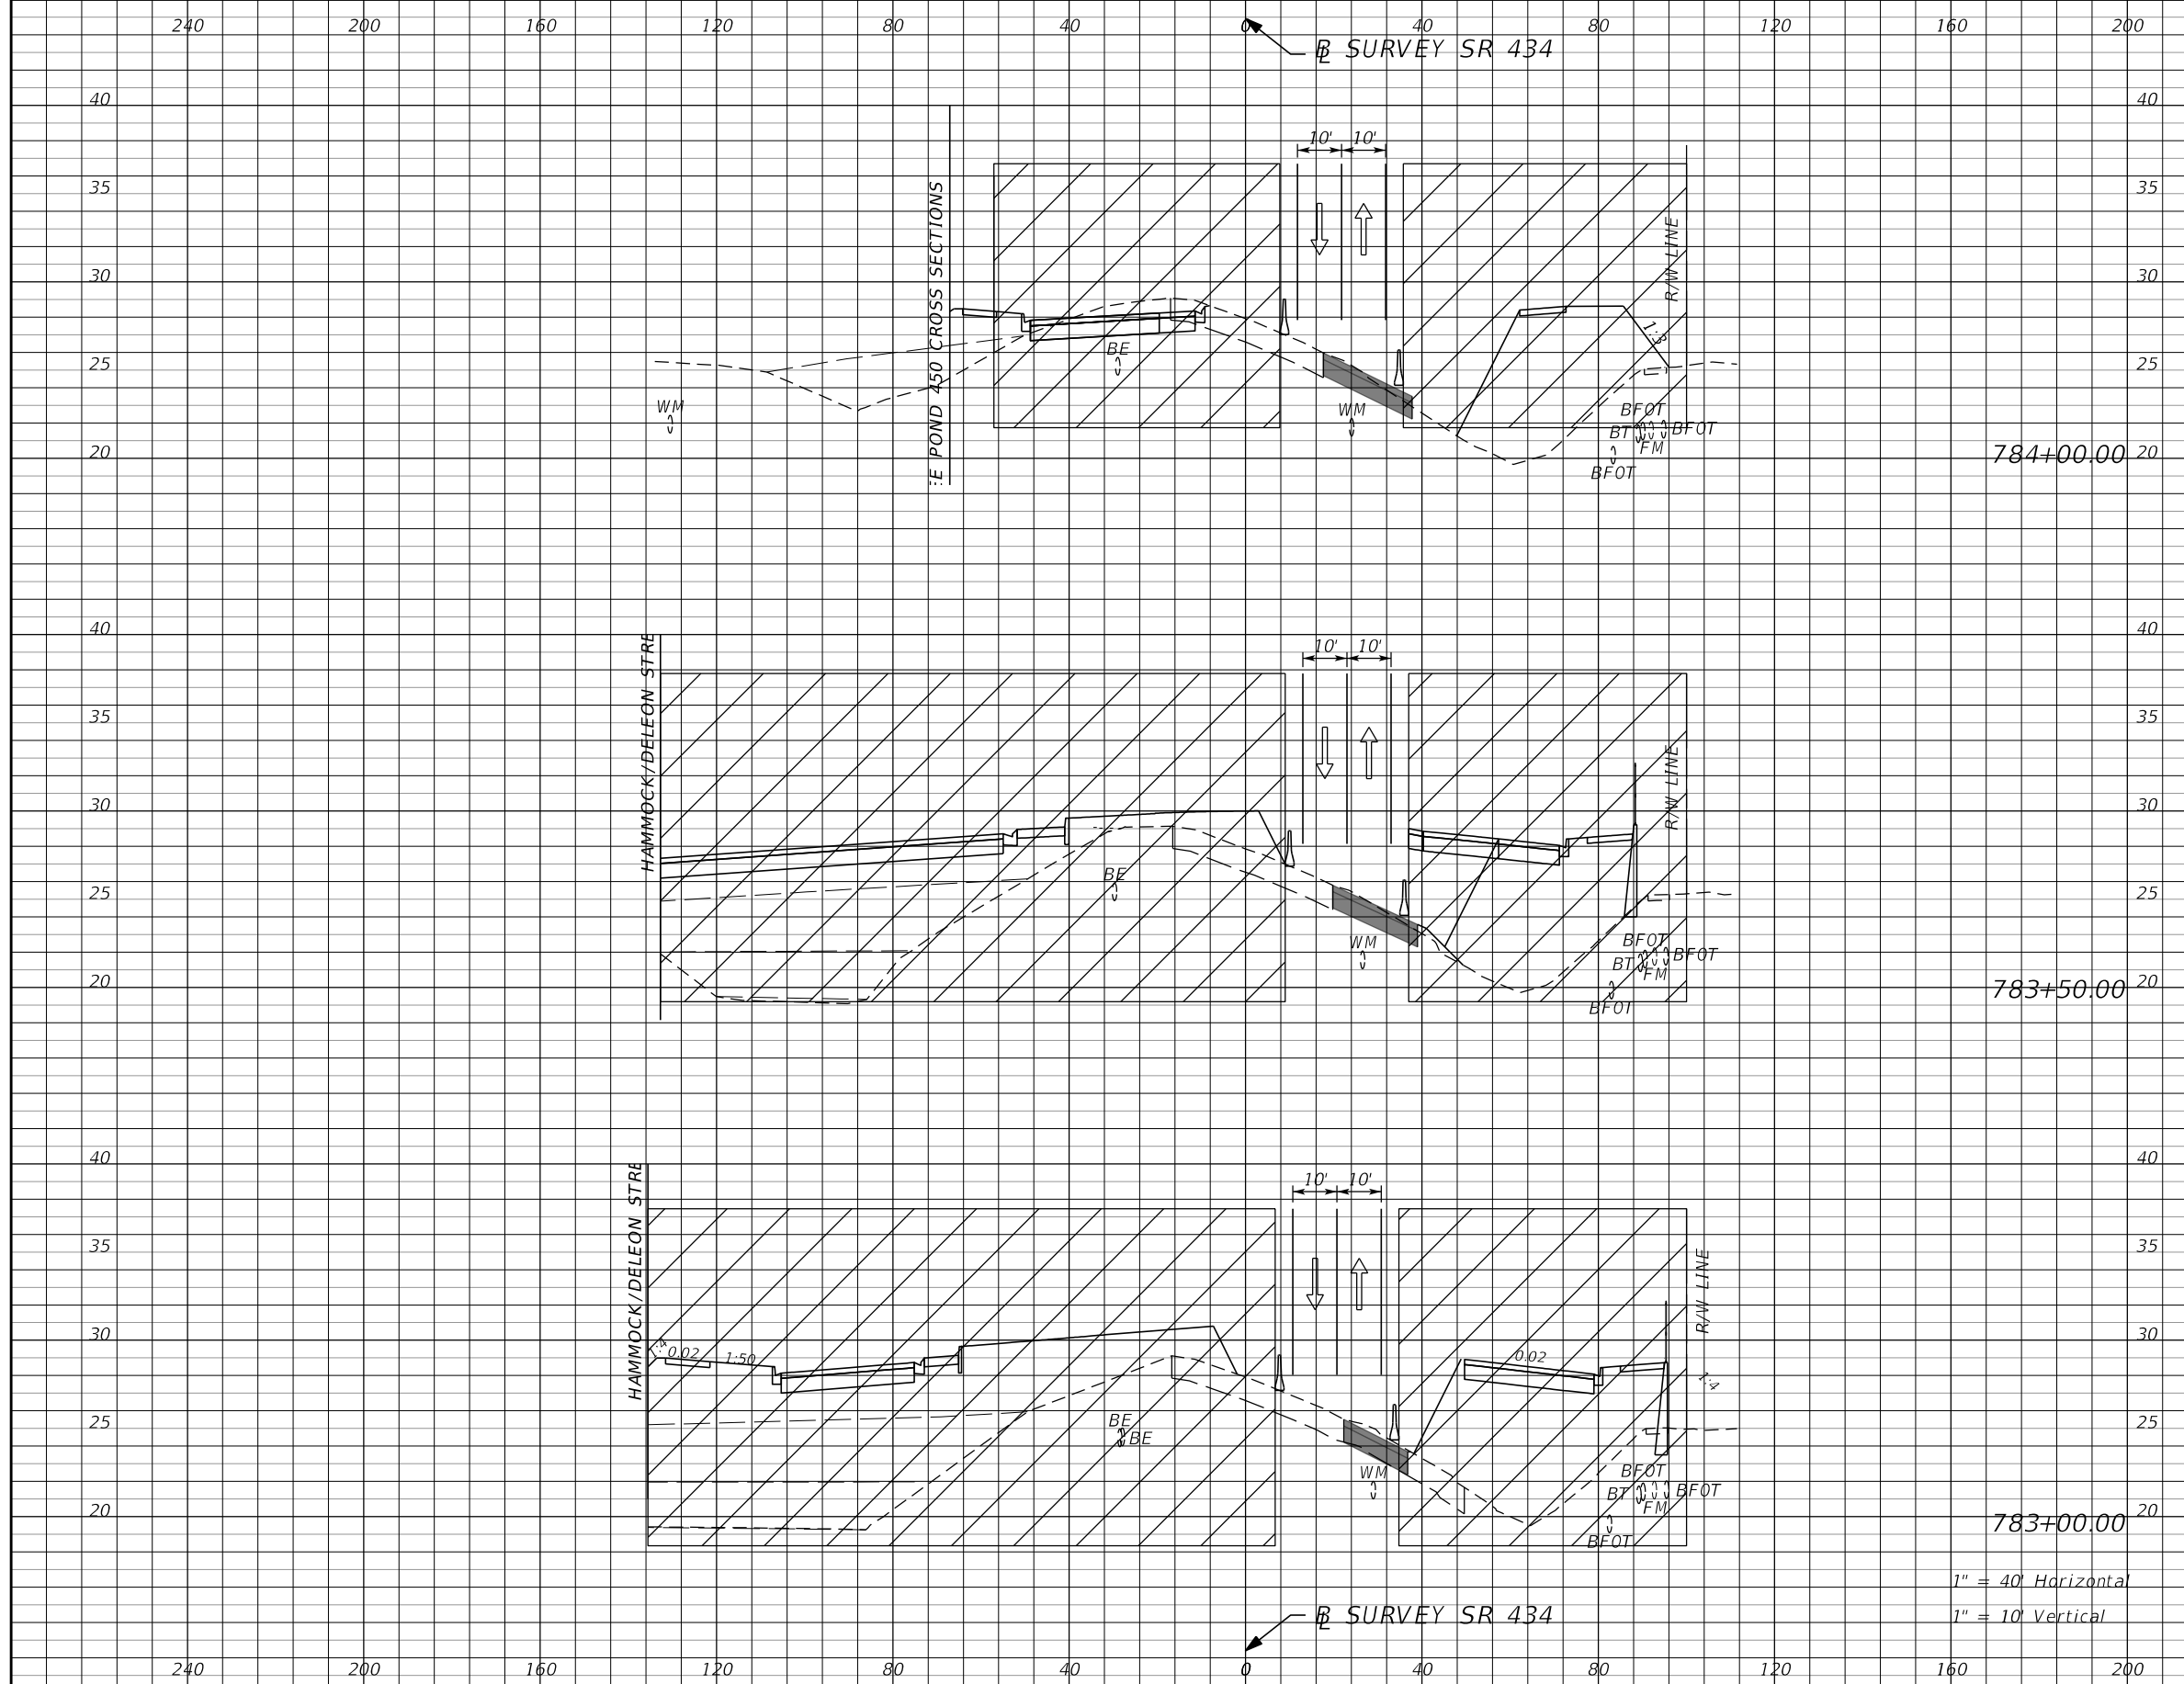

784+00.00

783+50.00

783+00.00

1" = 40' Horizontal
1" = 10' Vertical

Subsoil Exc.		Regular Exc.		Embankment	
A	V	A	V	A	V


REVISIONS			
DATE	DESCRIPTION	DATE	DESCRIPTION

AECOM TECHNICAL SERVICES, Inc.
150 North Orange Avenue
Suite 200
Orlando, FL. 32801
Goran Duvnjak, P.E. No. 84141

STATE OF FLORIDA DEPARTMENT OF TRANSPORTATION			
ROAD NO.	COUNTY	CIP #	FINANCIAL PROJECT ID
SR 434	SEMINOLE	01785145	446491-1-38-01

**SR434 TTCP CROSS SECTION
PHASE I**

SHEET NO.
377

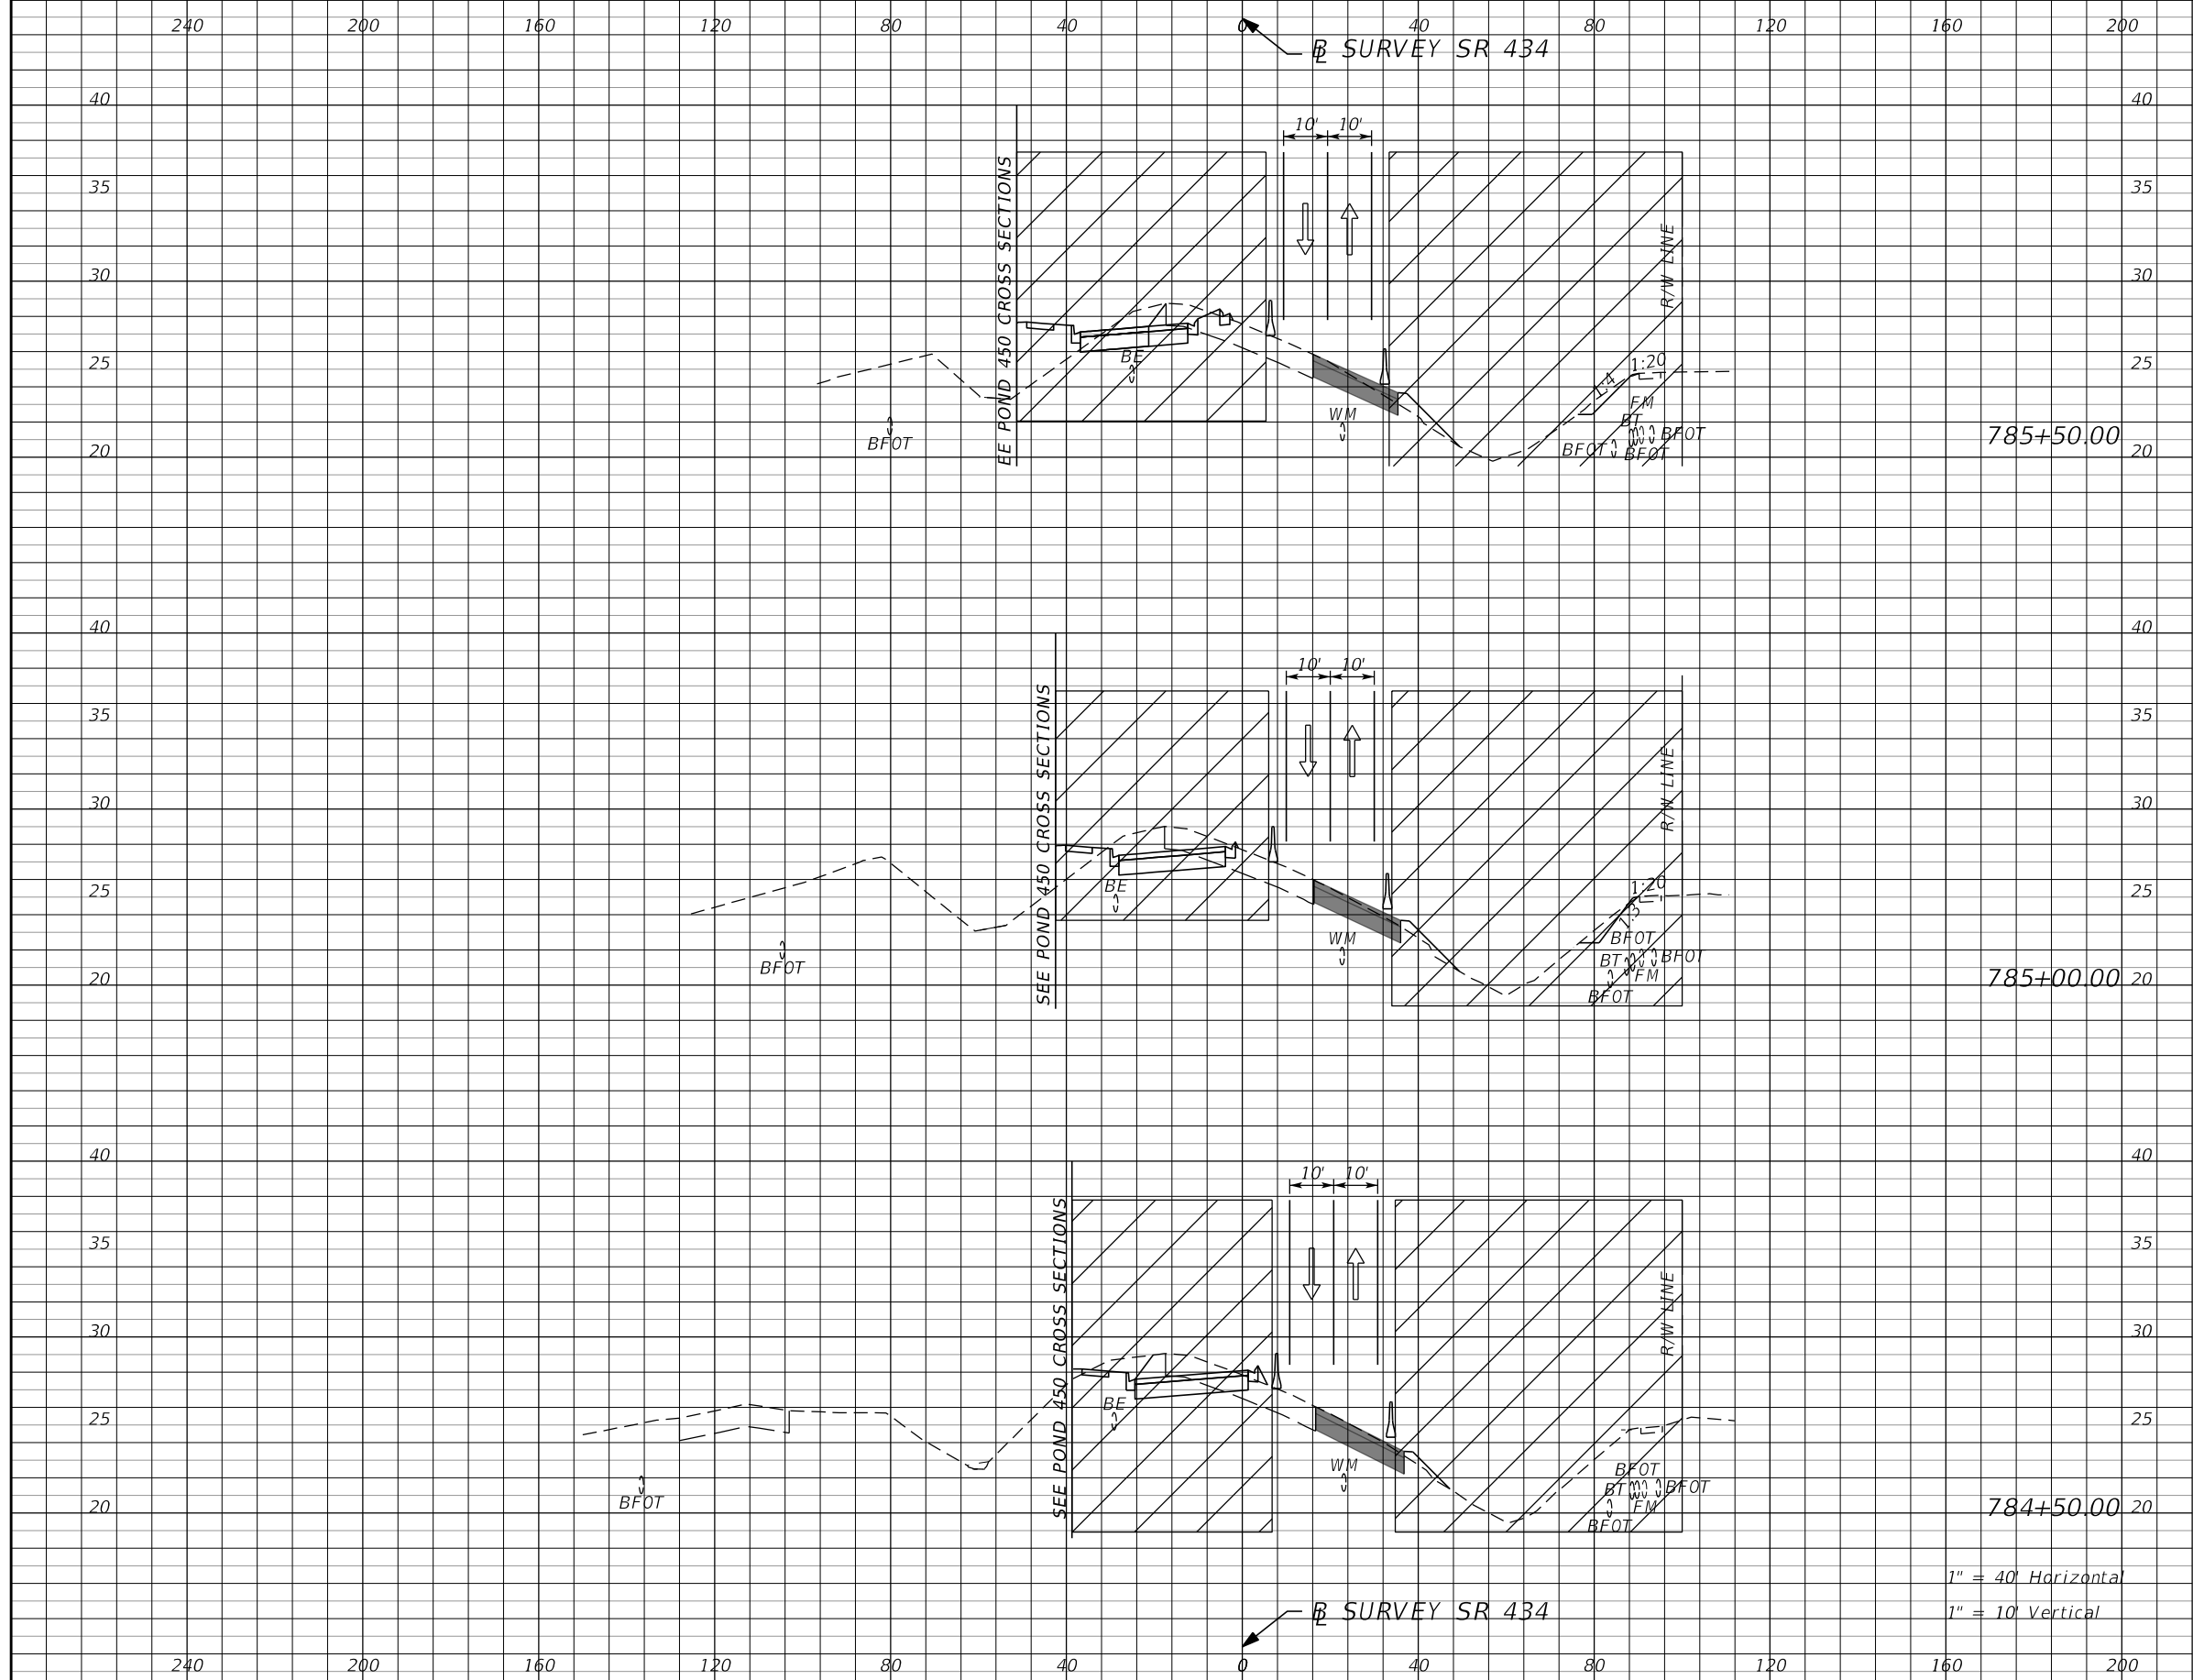

Subsoil Exc.		Regular Exc.		Embankment	
A	V	A	V	A	V

785+50.00

785+00.00

784+50.00

1" = 40' Horizontal
1" = 10' Vertical

REVISIONS			
DATE	DESCRIPTION	DATE	DESCRIPTION
			PRELIMINARY


AECOM TECHNICAL SERVICES, Inc.
 150 North Orange Avenue
 Suite 200
 Orlando, FL. 32801
 Goran Duvnjak, P.E. No. 84141

STATE OF FLORIDA
 DEPARTMENT OF TRANSPORTATION

ROAD NO.	COUNTY	CIP #	FINANCIAL PROJECT ID
SR 434	SEMINOLE	01785145	446491-1-38-01

SR434 TTCP CROSS SECTION
PHASE I

SHEET NO. **378**

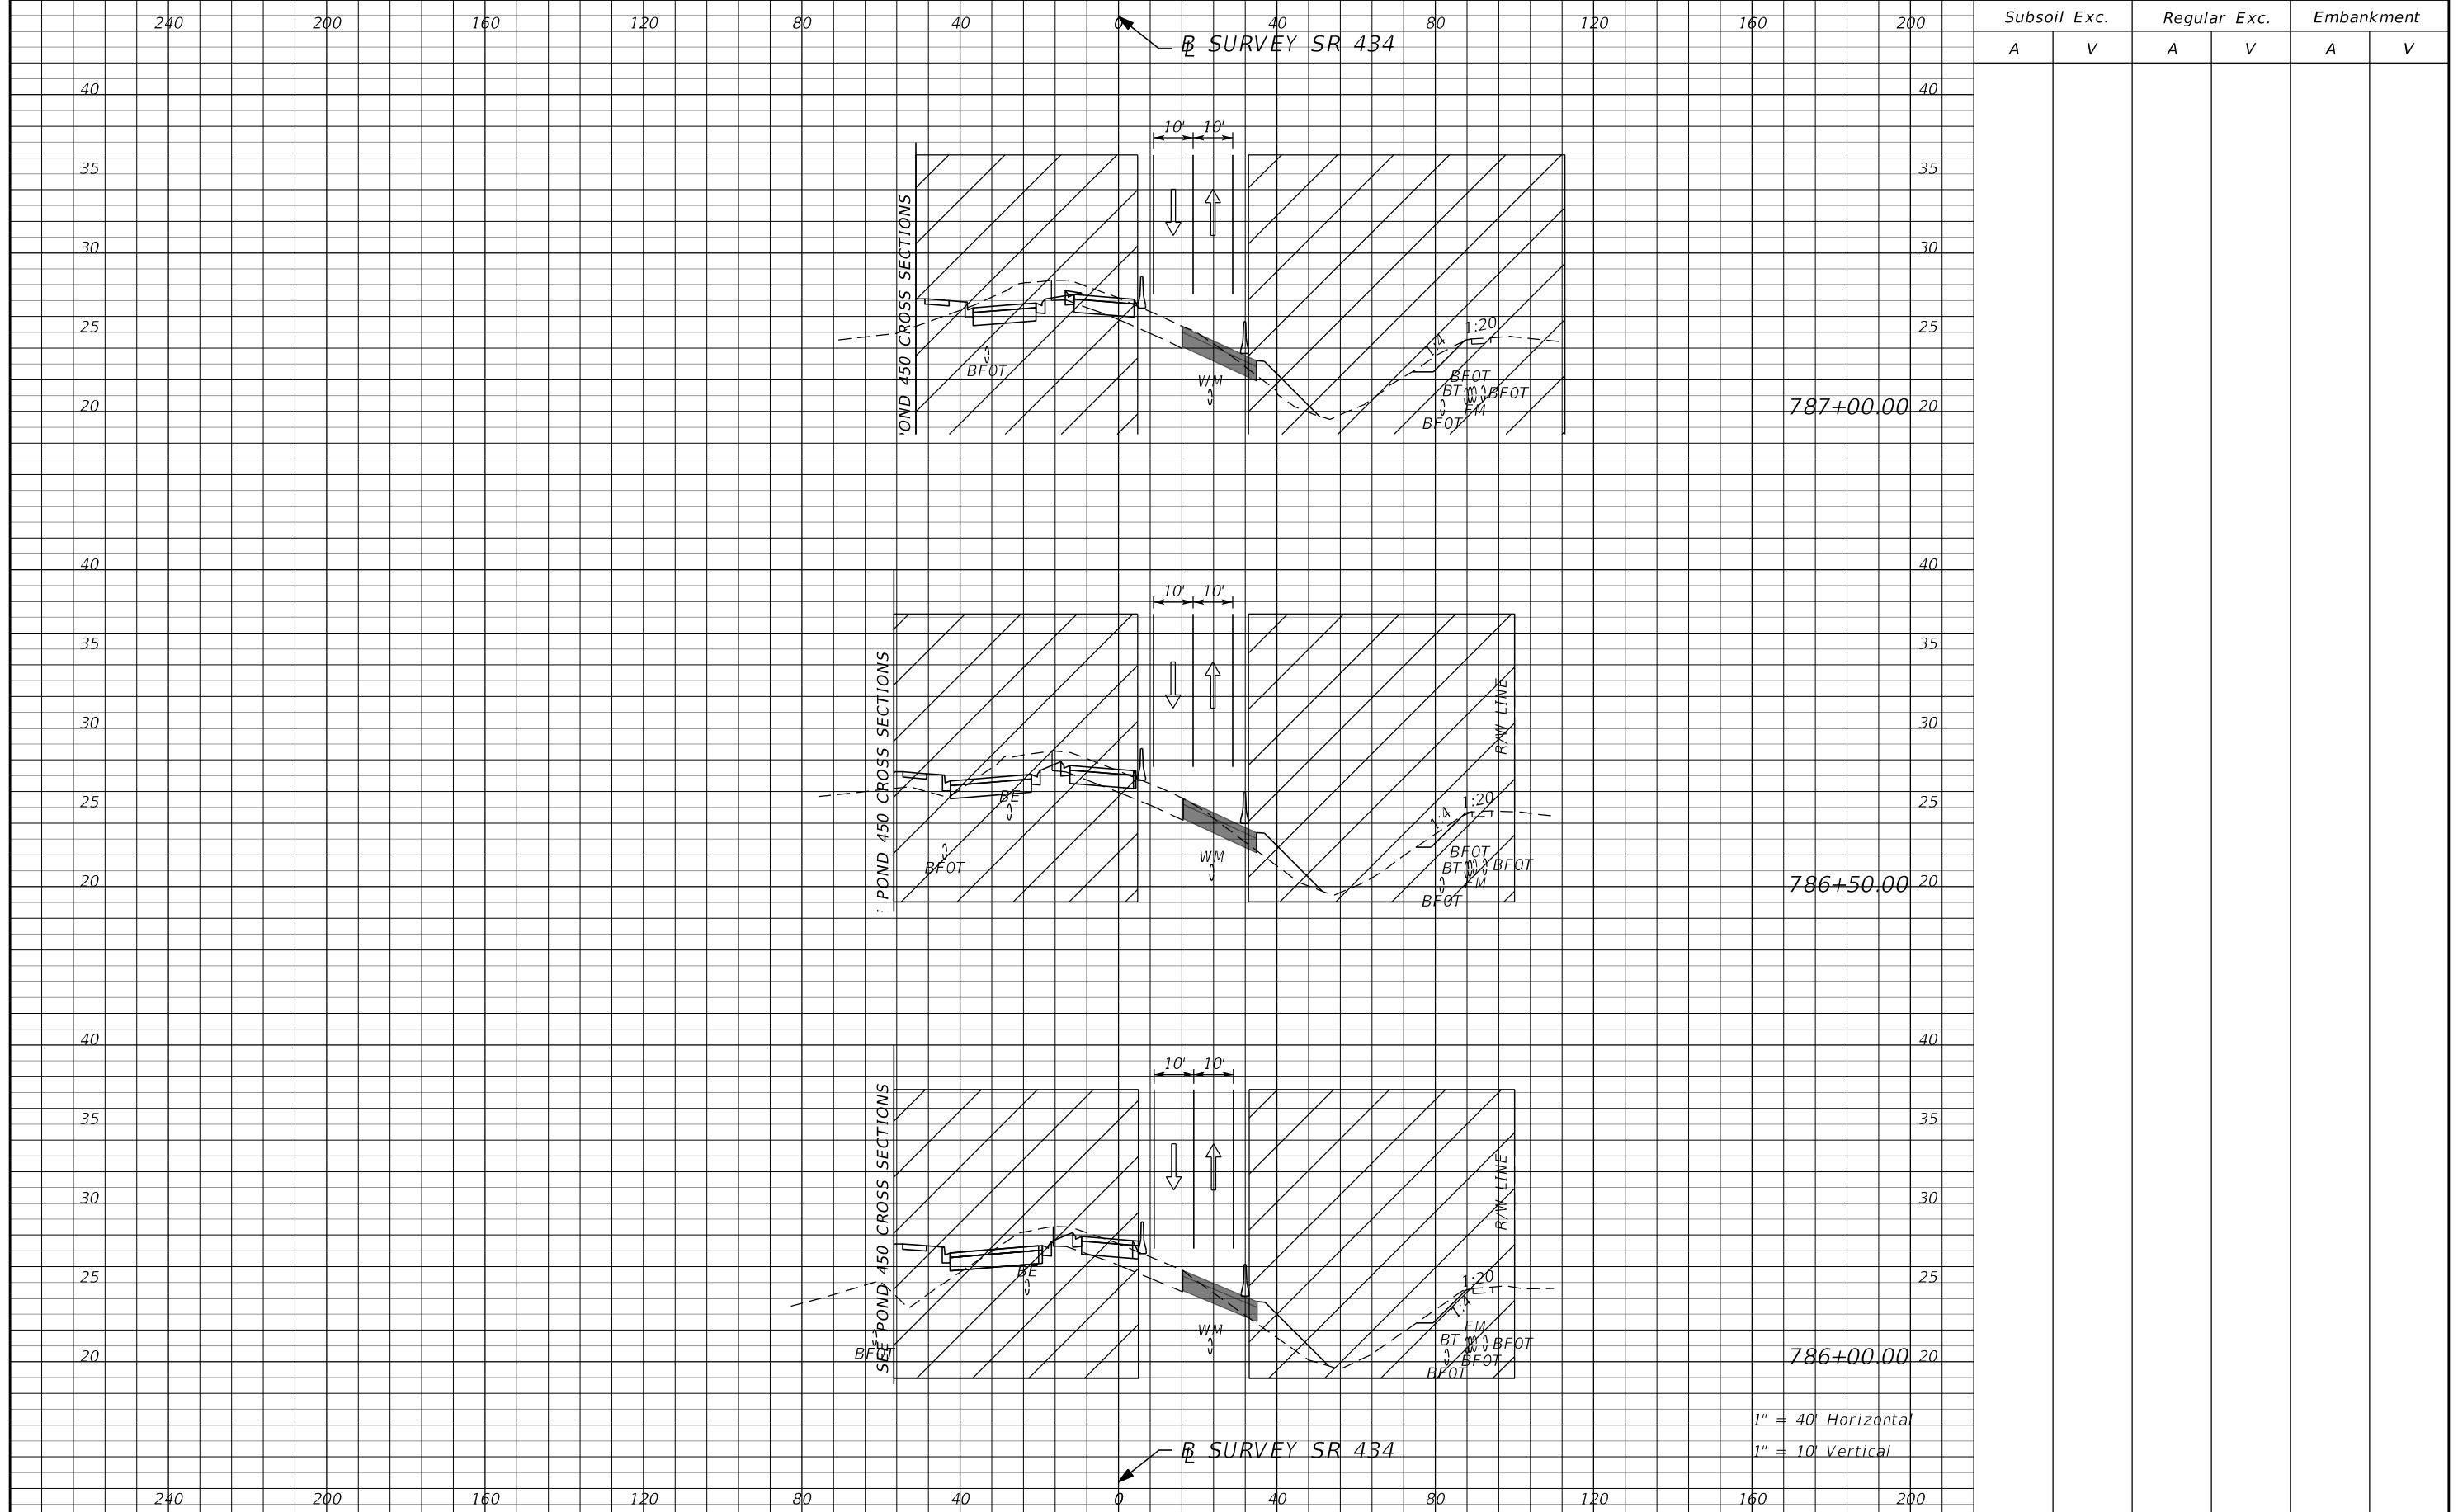

Subsoil Exc.		Regular Exc.		Embankment	
A	V	A	V	A	V

REVISIONS			
DATE	DESCRIPTION	DATE	DESCRIPTION


AECOM TECHNICAL SERVICES, Inc.
 150 North Orange Avenue
 Suite 200
 Orlando, FL. 32801
 Goran Duvnjak, P.E. No. 84141

STATE OF FLORIDA DEPARTMENT OF TRANSPORTATION			
ROAD NO.	COUNTY	CIP #	FINANCIAL PROJECT ID
SR 434	SEMINOLE	01785145	446491-1-38-01

**SR434 TTCP CROSS SECTION
PHASE I**

SHEET NO. **379**

PRELIMINARY

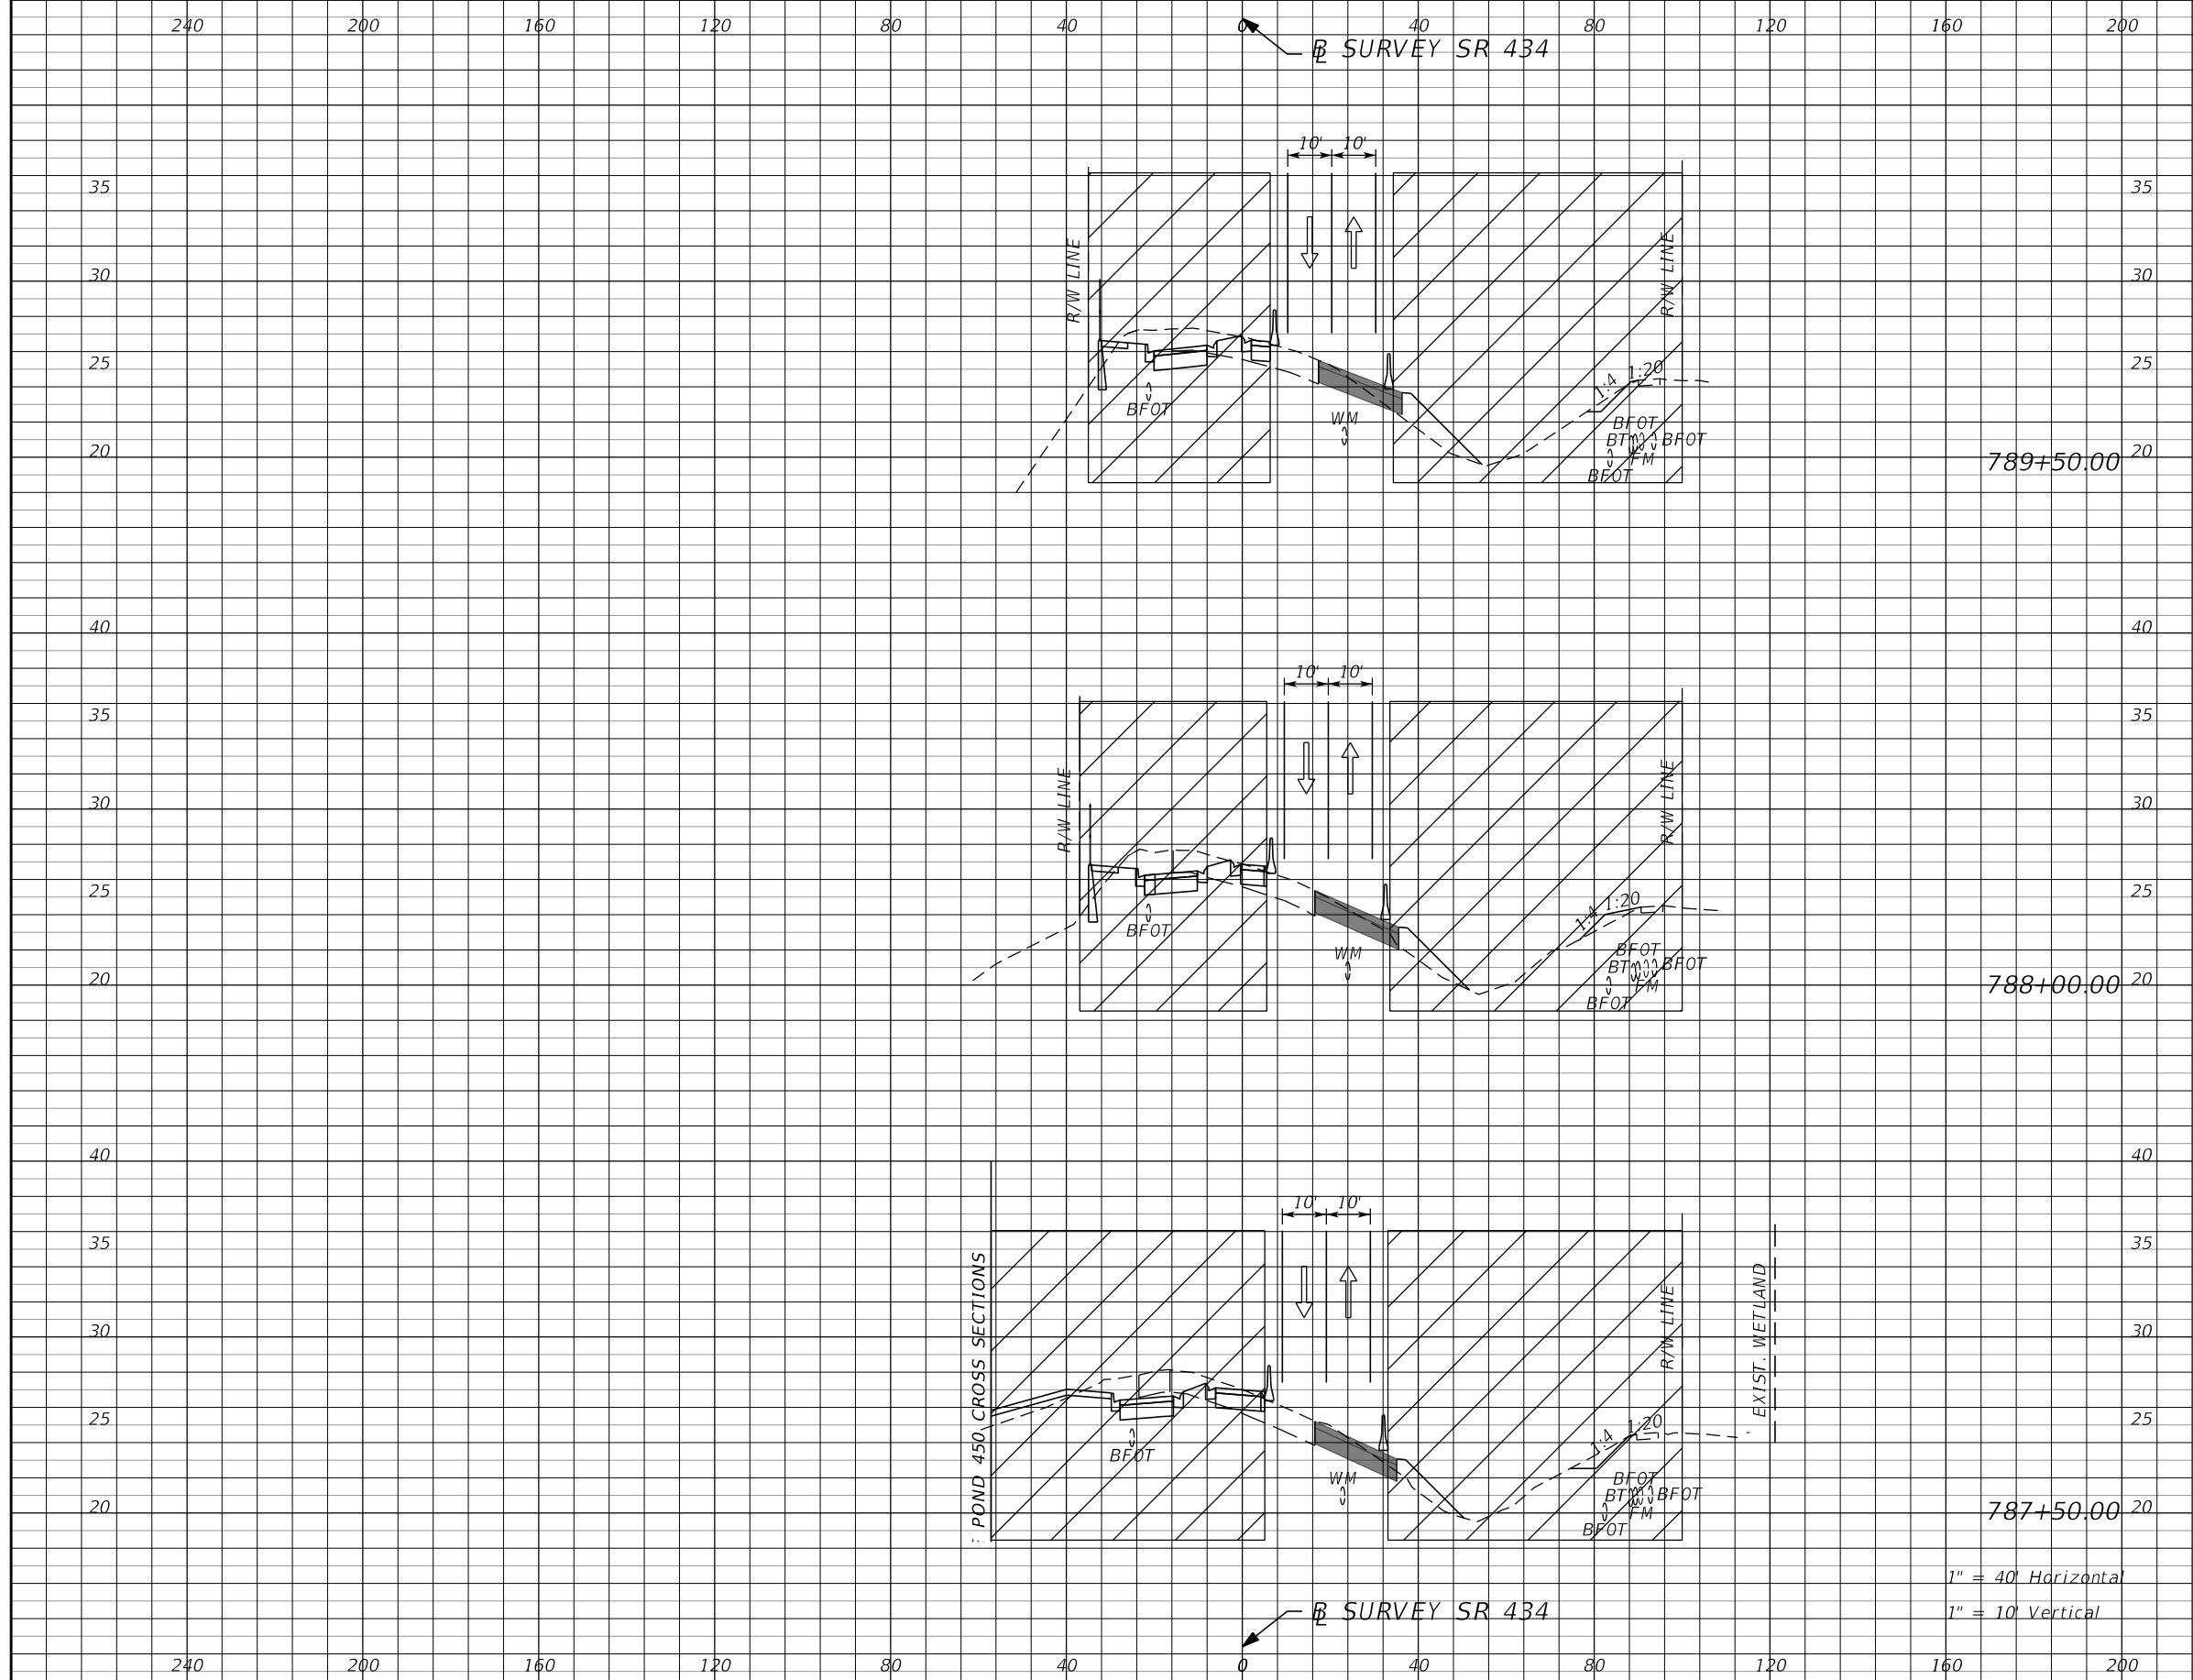

Subsoil Exc.		Regular Exc.		Embankment	
A	V	A	V	A	V

1" = 40' Horizontal
1" = 10' Vertical

REVISIONS			
DATE	DESCRIPTION	DATE	DESCRIPTION
			PRELIMINARY

AECOM TECHNICAL SERVICES, Inc.
150 North Orange Avenue
Suite 200
Orlando, FL. 32801
Goran Duvnjak, P.E. No. 84141




STATE OF FLORIDA DEPARTMENT OF TRANSPORTATION			
ROAD NO.	COUNTY	CIP #	FINANCIAL PROJECT ID
SR 434	SEMINOLE	01785145	446491-1-38-01

**SR434 TTCP CROSS SECTION
PHASE I**

SHEET NO.
380

240 200 160 120 80 40 0 40 80 120 160 200

SURVEY SR 434

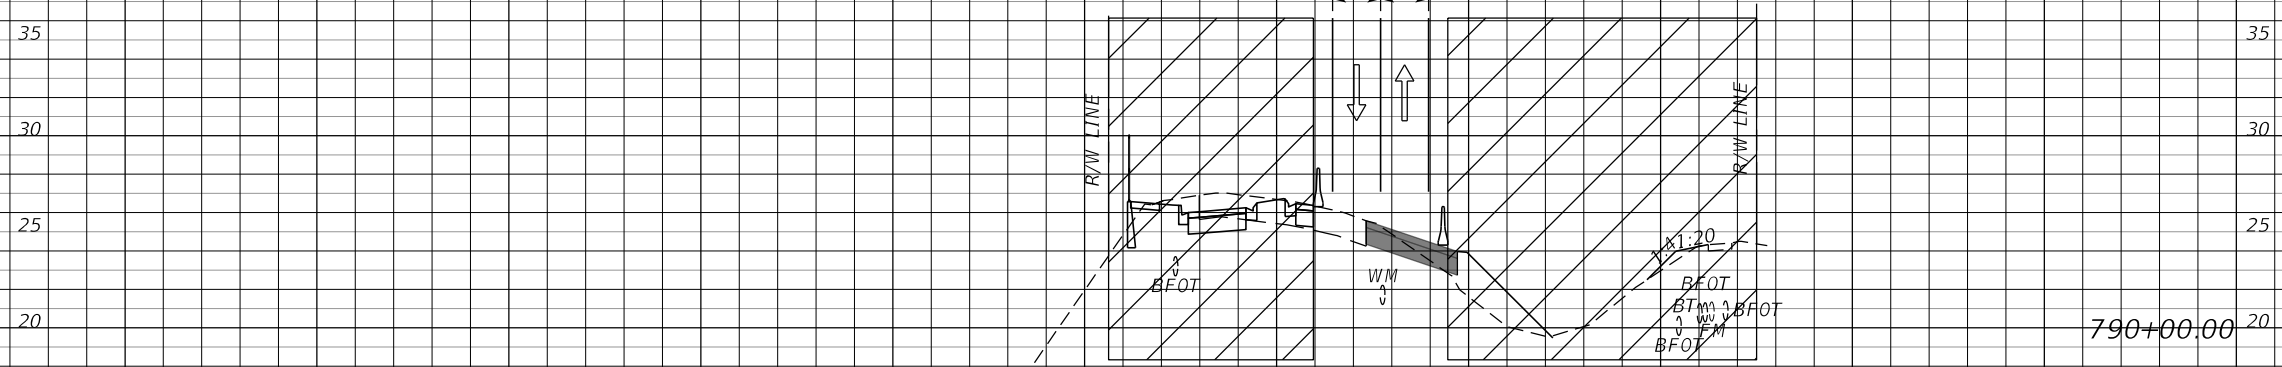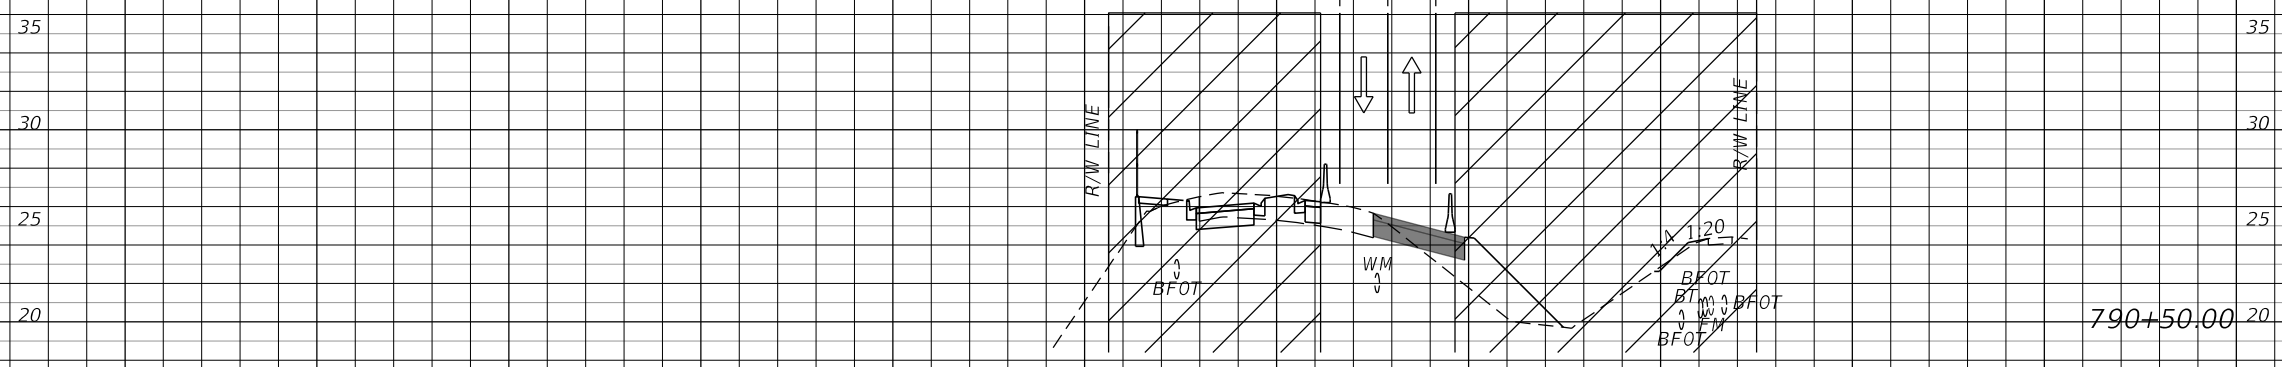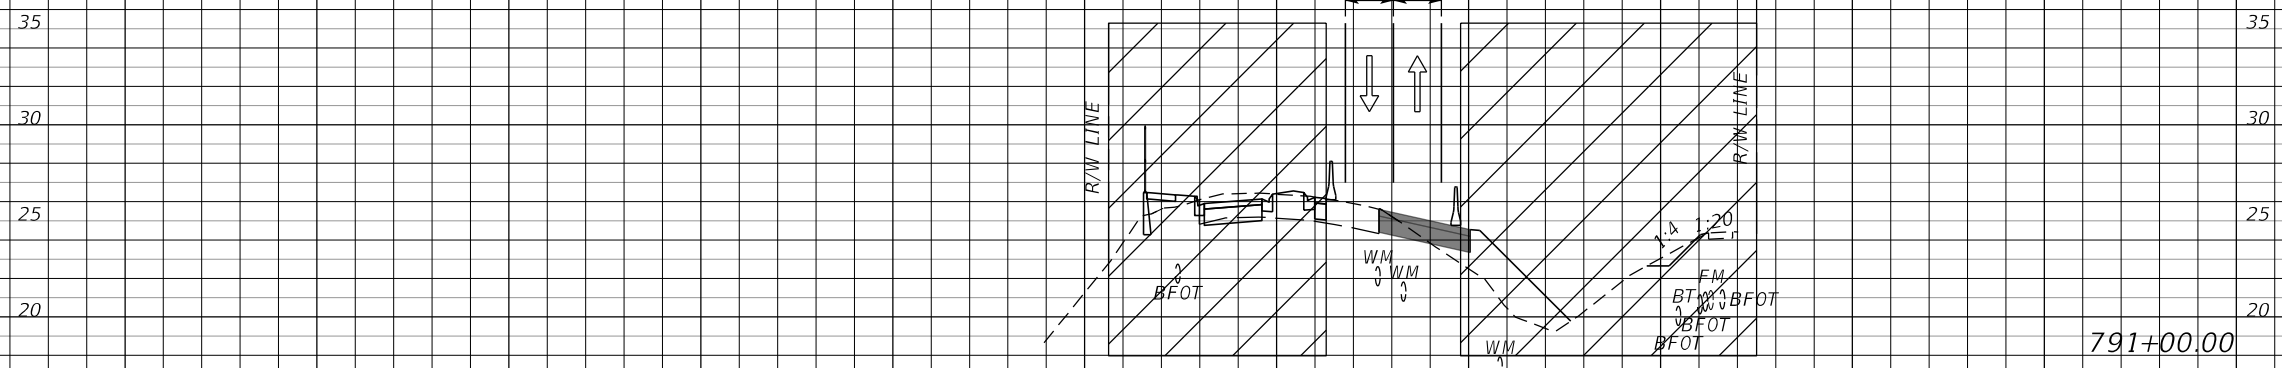

1" = 40' Horizontal
1" = 10' Vertical

240 200 160 120 80 40 0 40 80 120 160 200

Subsoil Exc.		Regular Exc.		Embankment	
A	V	A	V	A	V


REVISIONS	
DATE	DESCRIPTION
	PRELIMINARY

AECOM TECHNICAL SERVICES, Inc.
150 North Orange Avenue
Suite 200
Orlando, FL. 32801
Goran Duvnjak, P.E. No. 84141

STATE OF FLORIDA DEPARTMENT OF TRANSPORTATION			
ROAD NO.	COUNTY	CIP #	FINANCIAL PROJECT ID
SR 434	SEMINOLE	01785145	446491-1-38-01

**SR434 TTCP CROSS SECTION
PHASE I**

SHEET NO.
381

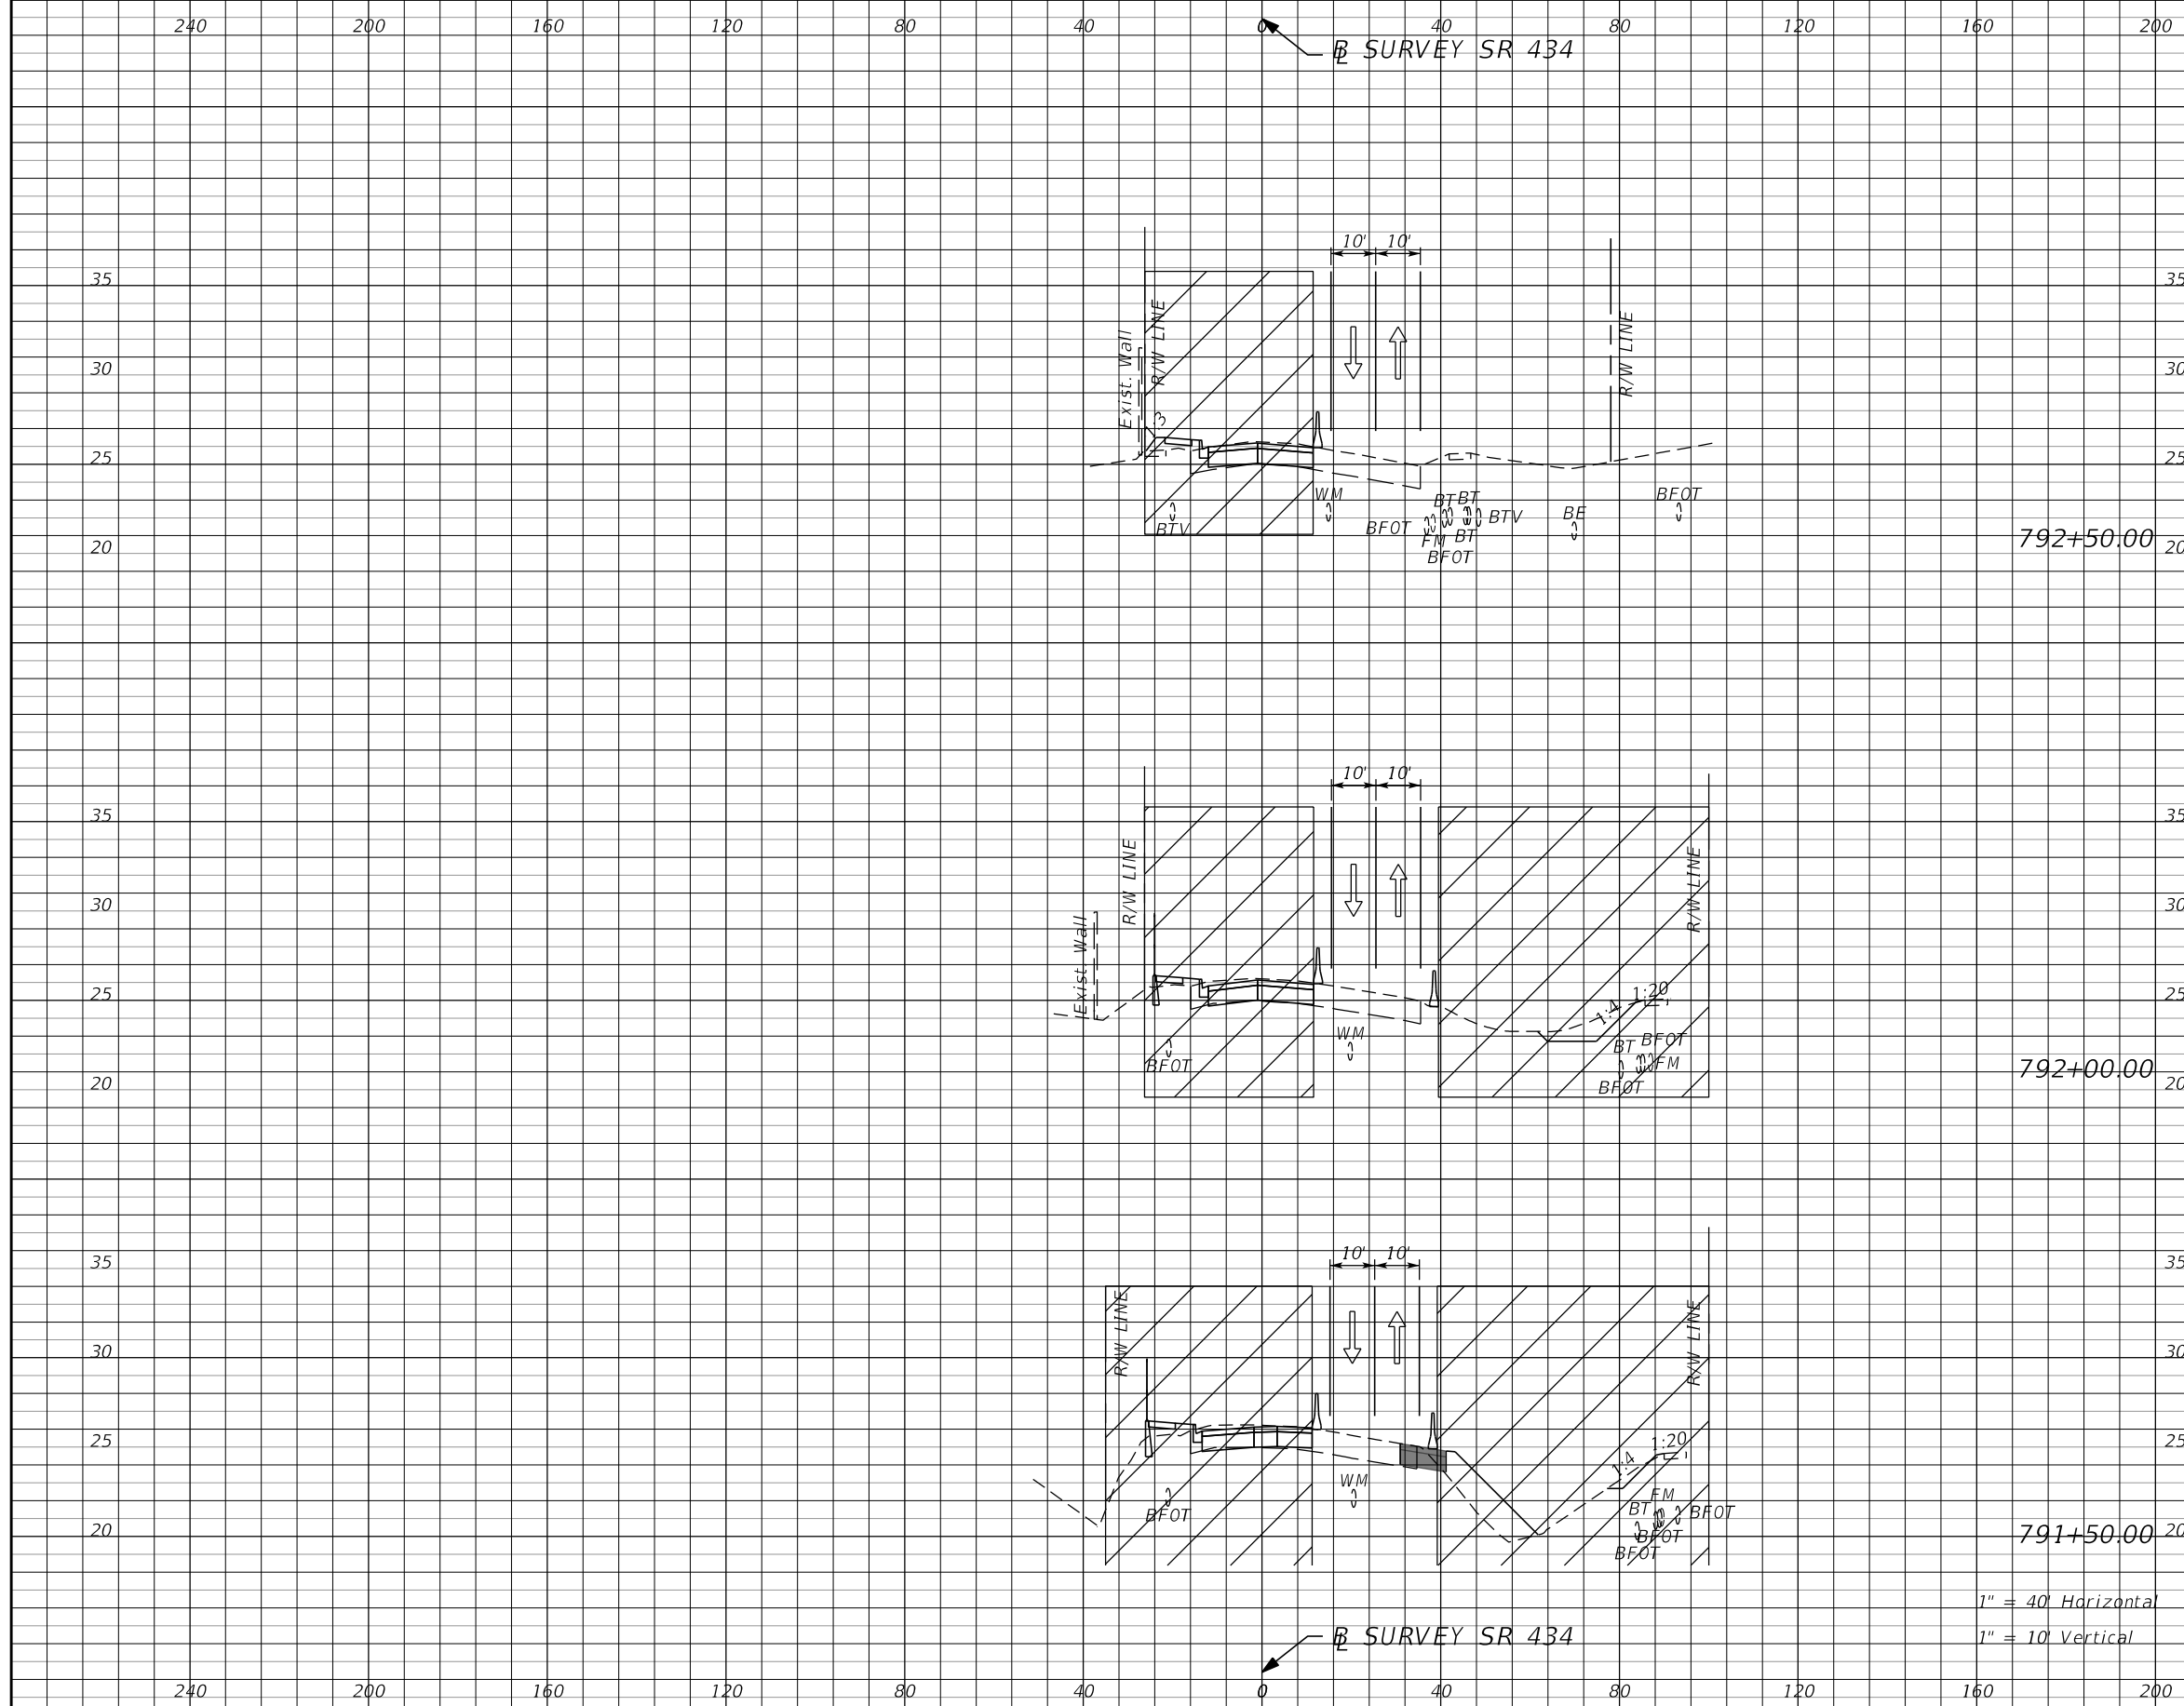

Subsoil Exc.		Regular Exc.		Embankment	
A	V	A	V	A	V

1" = 40' Horizontal
 1" = 10' Vertical

REVISIONS			
DATE	DESCRIPTION	DATE	DESCRIPTION
			PRELIMINARY

AECOM TECHNICAL SERVICES, Inc.
 150 North Orange Avenue
 Suite 200
 Orlando, FL. 32801
 Goran Duvnjak, P.E. No. 84141

STATE OF FLORIDA
 DEPARTMENT OF TRANSPORTATION

ROAD NO.	COUNTY	CIP #	FINANCIAL PROJECT ID
SR 434	SEMINOLE	01785145	446491-1-38-01

SR434 TTCP CROSS SECTION
PHASE I

SHEET NO. **382**

240 200 160 120 80 40 0 40 80 120 160 200

Subsoil Exc. A V Regular Exc. A V Embankment A V

SR SURVEY SR 434

35 35

30 30

25 25

794+50.00

30 30

25 25

20 20

794+00.00

25 25

793+50.00

35 35

30 30

25 25

793+00.00
1" = 40' Horizontal
1" = 10' Vertical

SR SURVEY SR 434

240 200 160 120 80 40 0 40 80 120 160 200

REVISIONS		REVISIONS	
DATE	DESCRIPTION	DATE	DESCRIPTION
			PRELIMINARY

AECOM TECHNICAL SERVICES, Inc.
 150 North Orange Avenue
 Suite 200
 Orlando, FL. 32801
 Goran Duvnjak, P.E. No. 84141

STATE OF FLORIDA DEPARTMENT OF TRANSPORTATION			
ROAD NO.	COUNTY	CIP #	FINANCIAL PROJECT ID
SR 434	SEMINOLE	01785145	446491-1-38-01


**SR434 TTCP CROSS SECTION
PHASE I**

SHEET NO.
383


240 200 160 120 80 40 0 40 80 120 160 200

Subsoil Exc. A V Regular Exc. A V Embankment A V


SURVEY SR 434

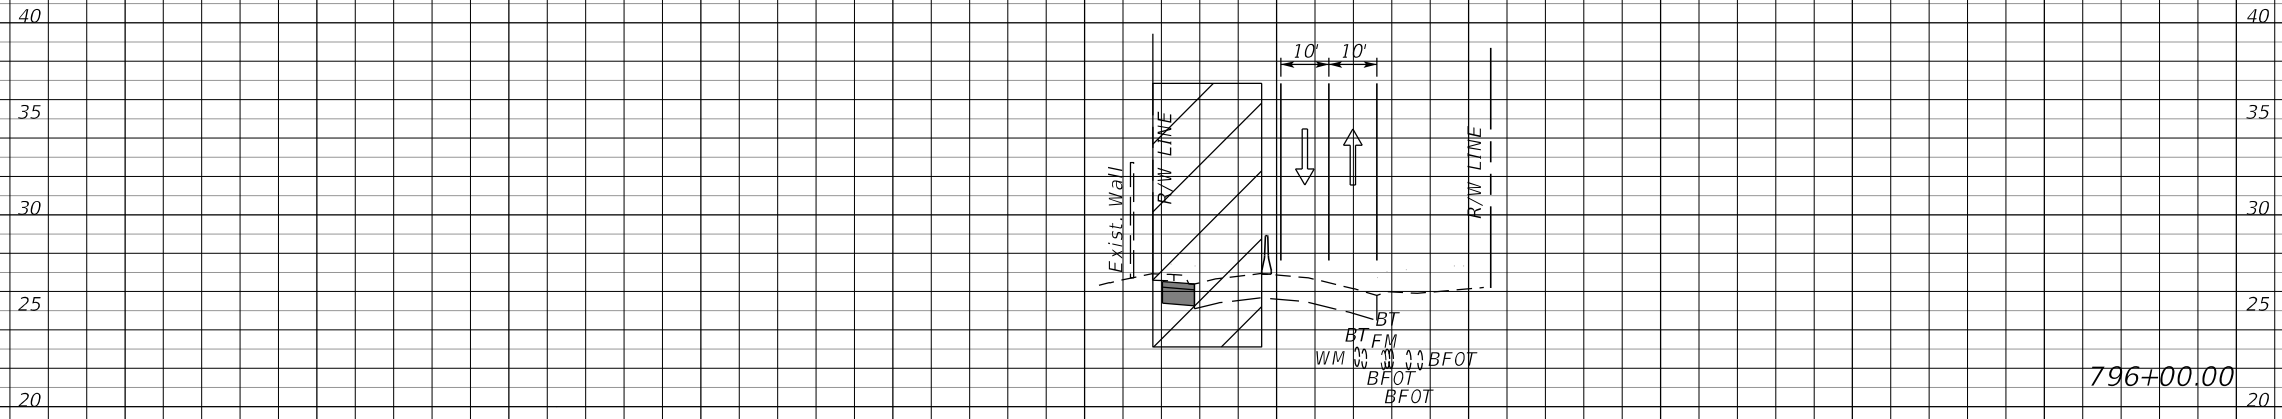

796+00.00

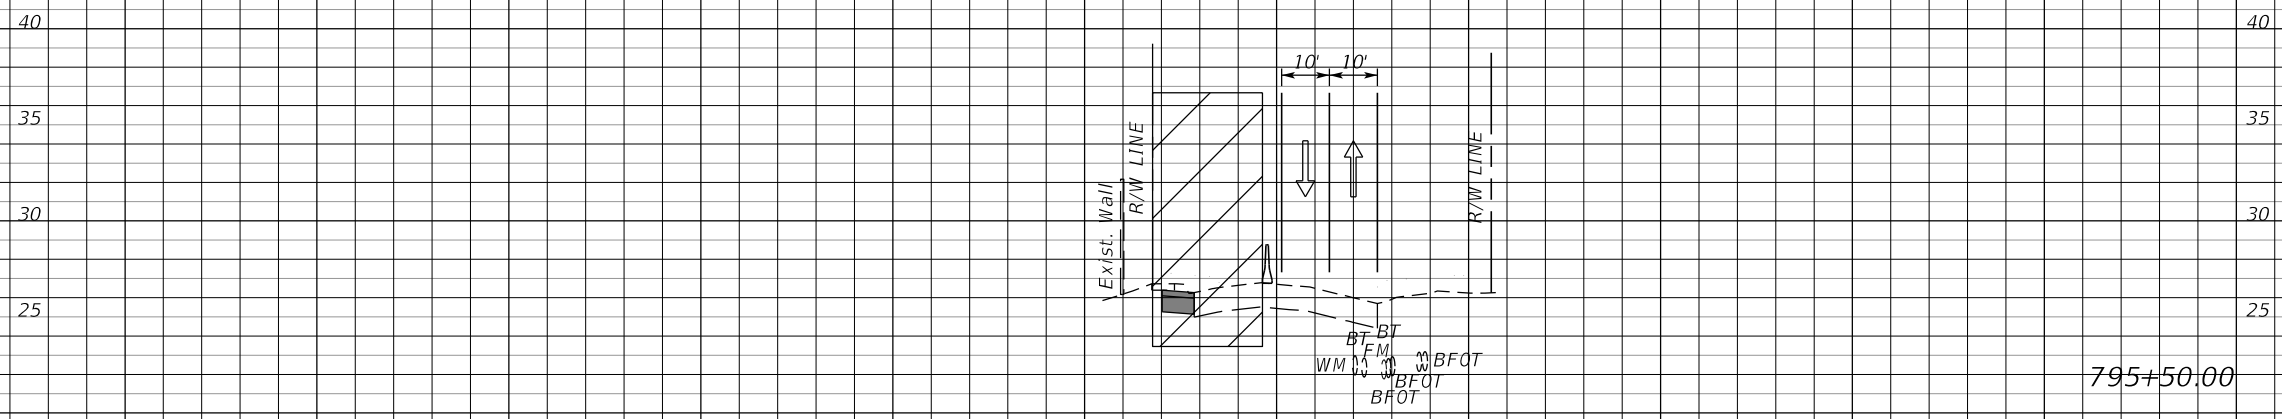

795+50.00

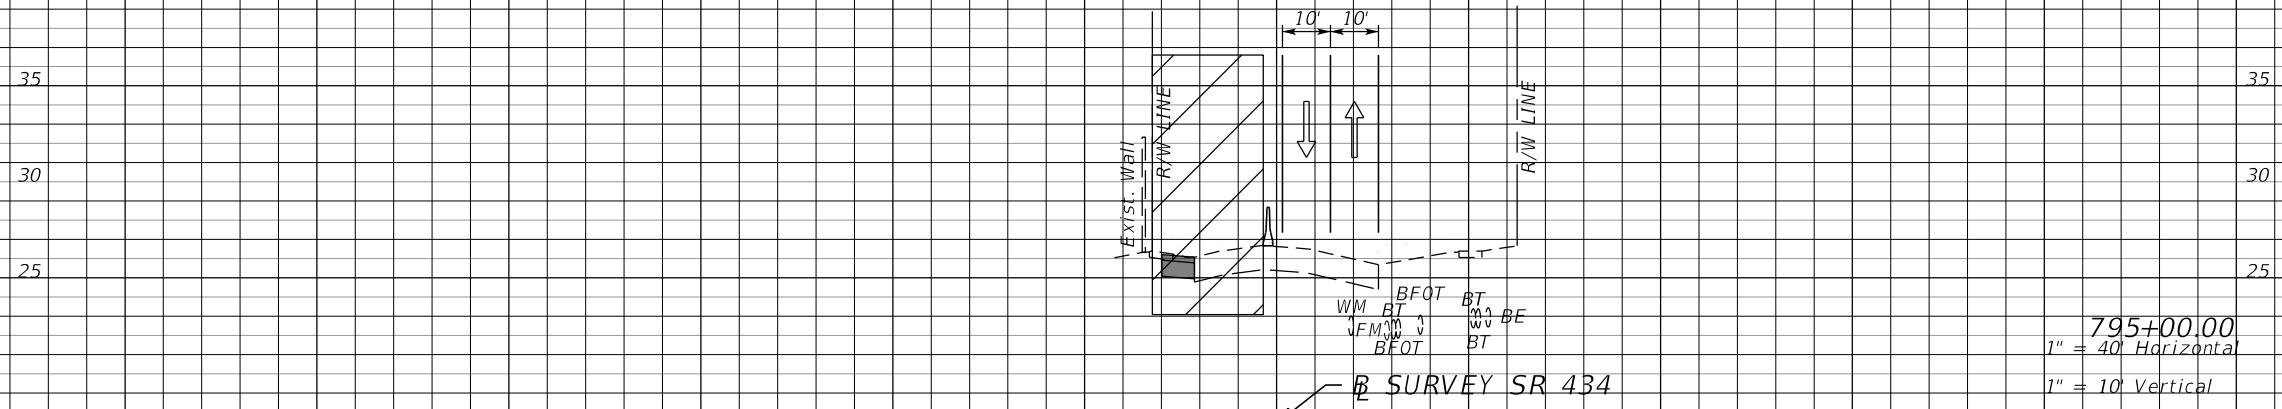

795+00.00

1" = 40' Horizontal
1" = 10' Vertical

SURVEY SR 434

240 200 160 120 80 40 0 40 80 120 160 200


REVISIONS	
DATE	DESCRIPTION
	PRELIMINARY

AECOM TECHNICAL SERVICES, Inc.
150 North Orange Avenue
Suite 200
Orlando, FL. 32801
Goran Duvnjak, P.E. No. 84141

STATE OF FLORIDA DEPARTMENT OF TRANSPORTATION			
ROAD NO.	COUNTY	CIP #	FINANCIAL PROJECT ID
SR 434	SEMINOLE	01785145	446491-1-38-01

**SR434 TTCP CROSS SECTION
PHASE I**

SHEET NO.
384

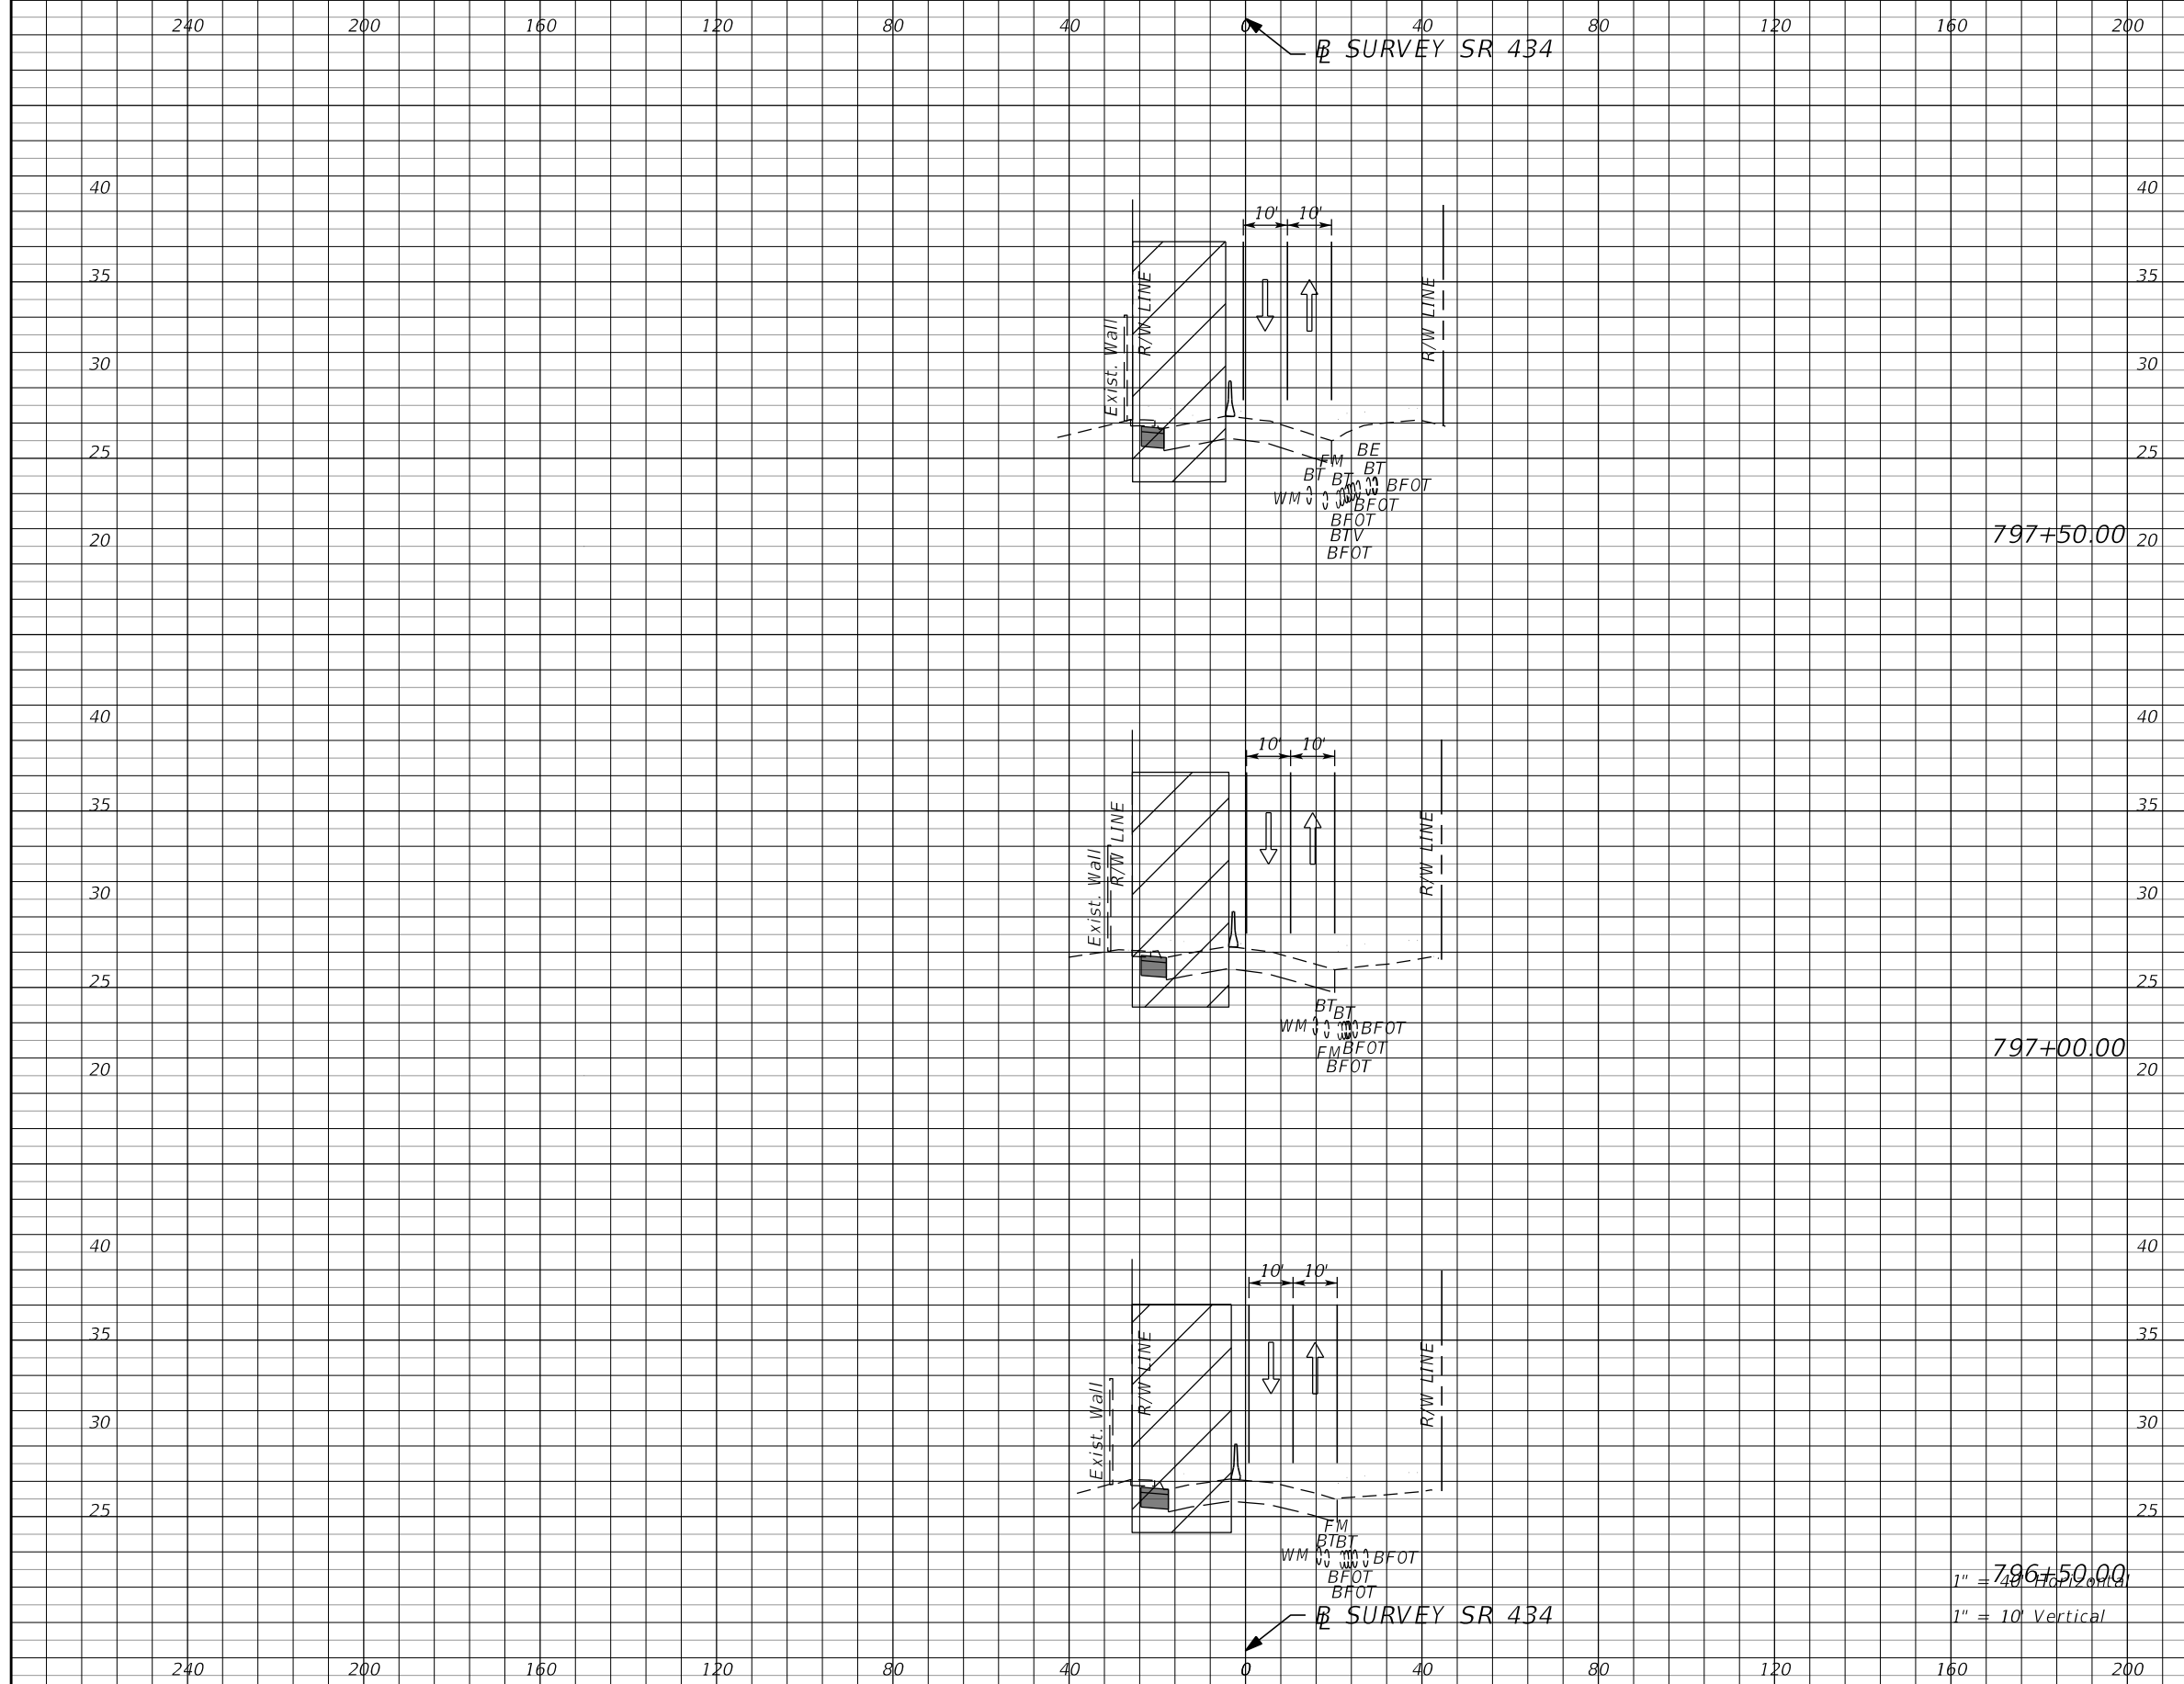

Subsoil Exc.		Regular Exc.		Embankment	
A	V	A	V	A	V

REVISIONS			
DATE	DESCRIPTION	DATE	DESCRIPTION

AECOM TECHNICAL SERVICES, Inc.
 150 North Orange Avenue
 Suite 200
 Orlando, FL. 32801
 Goran Duvnjak, P.E. No. 84141

STATE OF FLORIDA DEPARTMENT OF TRANSPORTATION			
ROAD NO.	COUNTY	CIP #	FINANCIAL PROJECT ID
SR 434	SEMINOLE	01785145	446491-1-38-01


SR434 TTCP CROSS SECTION
PHASE I

SHEET NO.
385


240 200 160 120 80 40 0 40 80 120 160 200

Subsoil Exc. A V Regular Exc. A V Embankment A V


SR SURVEY SR 434

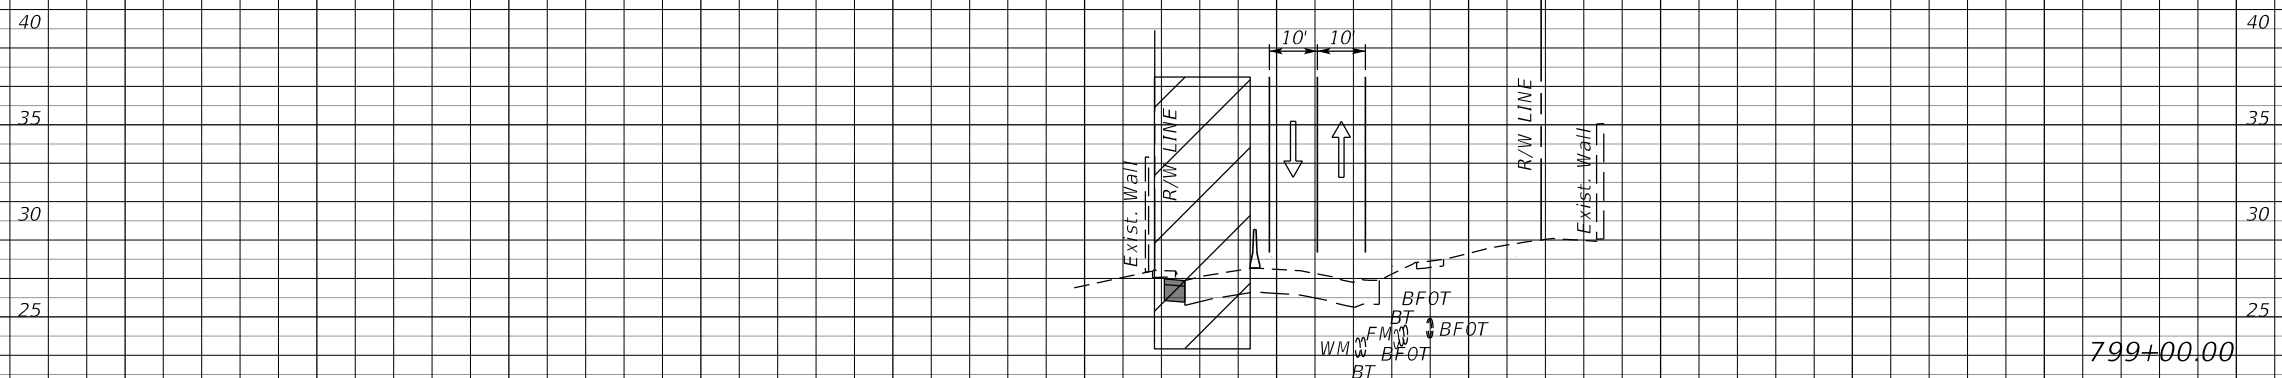

799+00.00

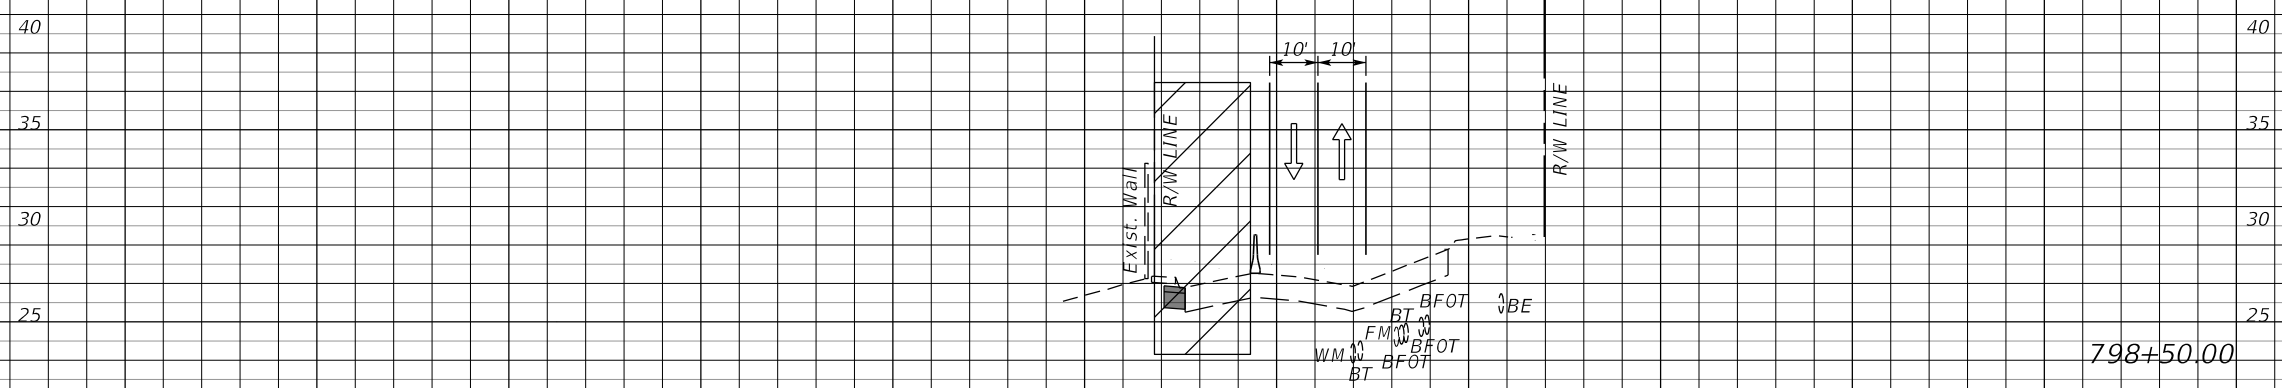

798+50.00

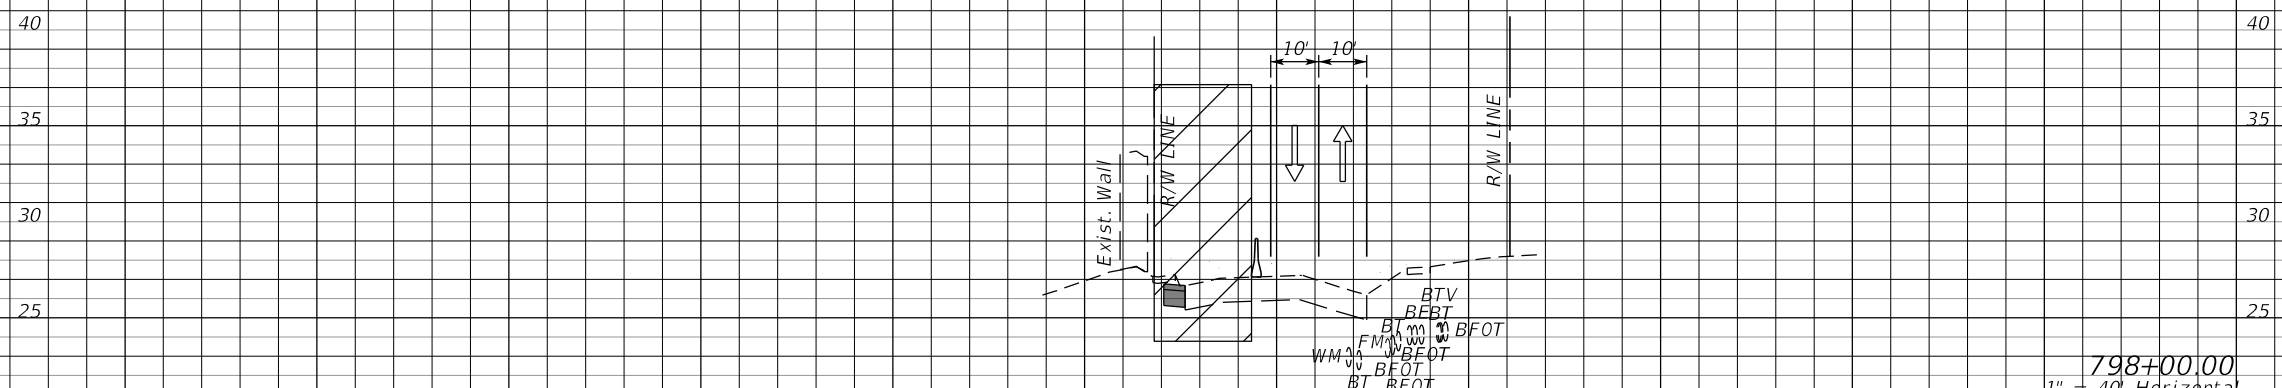

798+00.00

1" = 40' Horizontal

1" = 10' Vertical

SR SURVEY SR 434


240 200 160 120 80 40 0 40 80 120 160 200

REVISIONS				AECOM TECHNICAL SERVICES, Inc.			STATE OF FLORIDA DEPARTMENT OF TRANSPORTATION			SR434 TTCP CROSS SECTION PHASE I		SHEET NO.
DATE	DESCRIPTION	DATE	DESCRIPTION	150 North Orange Avenue Suite 200 Orlando, FL. 32801 Goran Duvnjak, P.E. No. 84141			SEMINOLE COUNTY FINANCIAL PROJECT ID			446491-1-38-01		386
	PRELIMINARY											


240 200 160 120 80 40 0 40 80 120 160 200

SR SURVEY SR 434


Subsoil Exc. Regular Exc. Embankment
A V A V A V

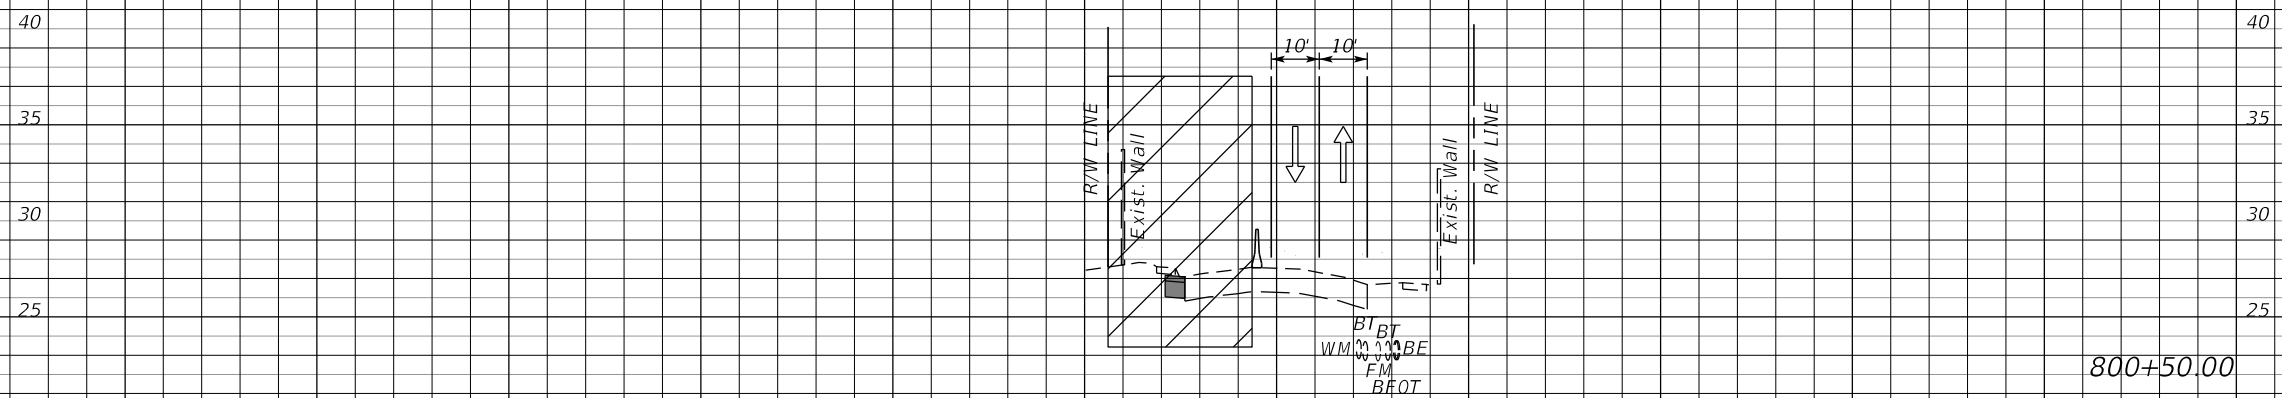

800+50.00

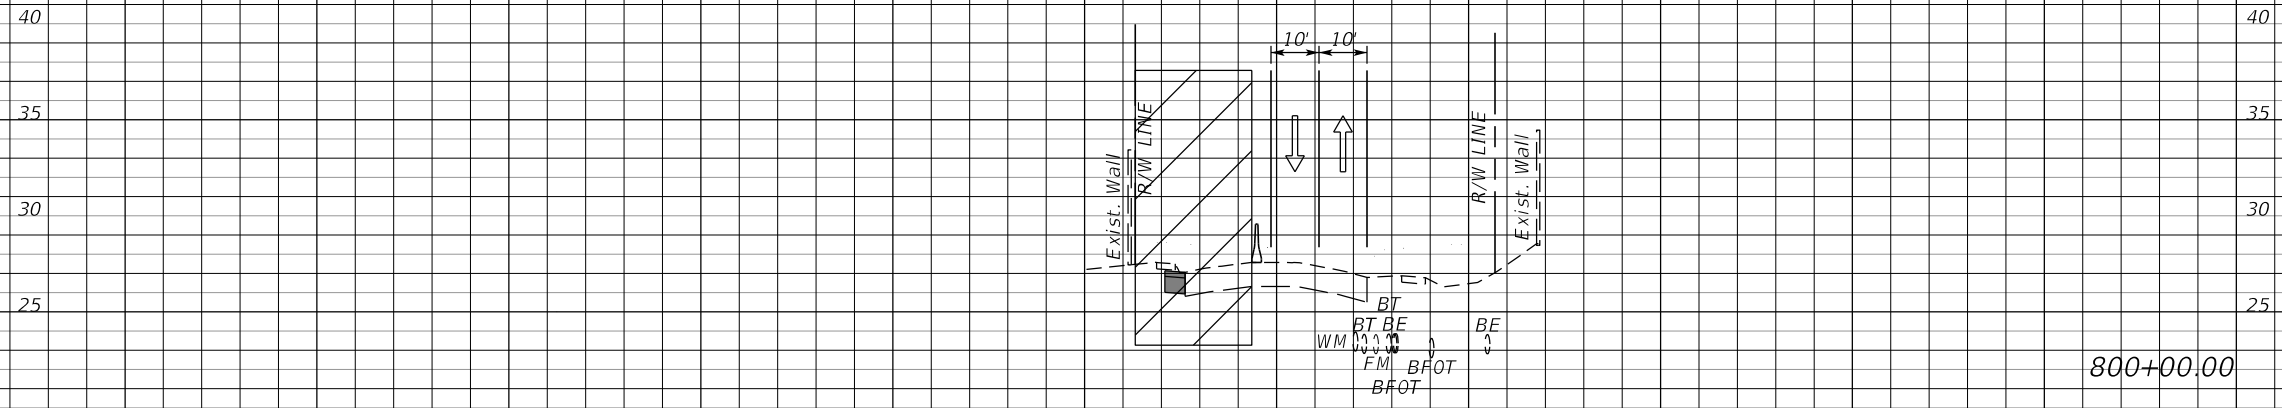

800+00.00

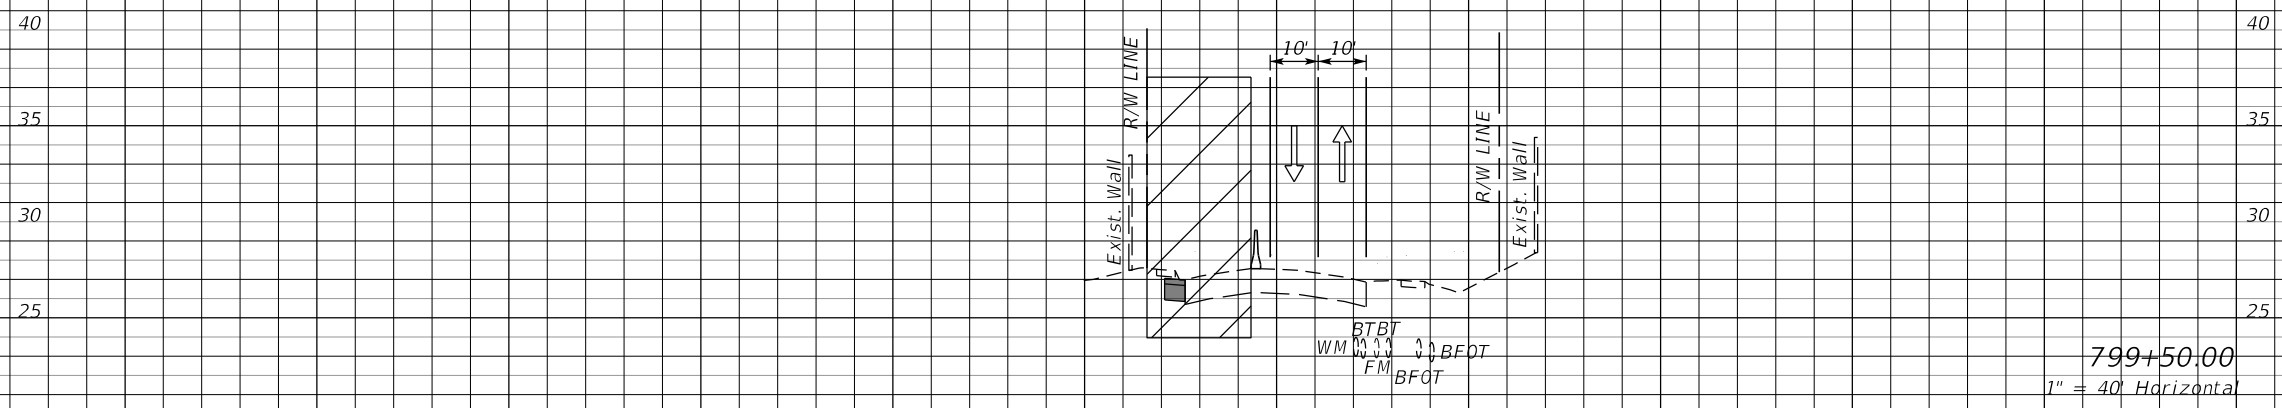

799+50.00

1" = 40' Horizontal
1" = 10' Vertical

SR SURVEY SR 434

240 200 160 120 80 40 0 40 80 120 160 200

REVISIONS	
DATE	DESCRIPTION
	PRELIMINARY

AECOM TECHNICAL SERVICES, Inc.
150 North Orange Avenue
Suite 200
Orlando, FL. 32801
Goran Duvnjak, P.E. No. 84141

STATE OF FLORIDA DEPARTMENT OF TRANSPORTATION			
ROAD NO.	COUNTY	CIP #	FINANCIAL PROJECT ID
SR 434	SEMINOLE	01785145	446491-1-38-01


**SR434 TTCP CROSS SECTION
PHASE I**

SHEET NO.
387


240 200 160 120 80 40 0 40 80 120 160 200

B SURVEY SR 434


Subsoil Exc. Regular Exc. Embankment
A V A V A V

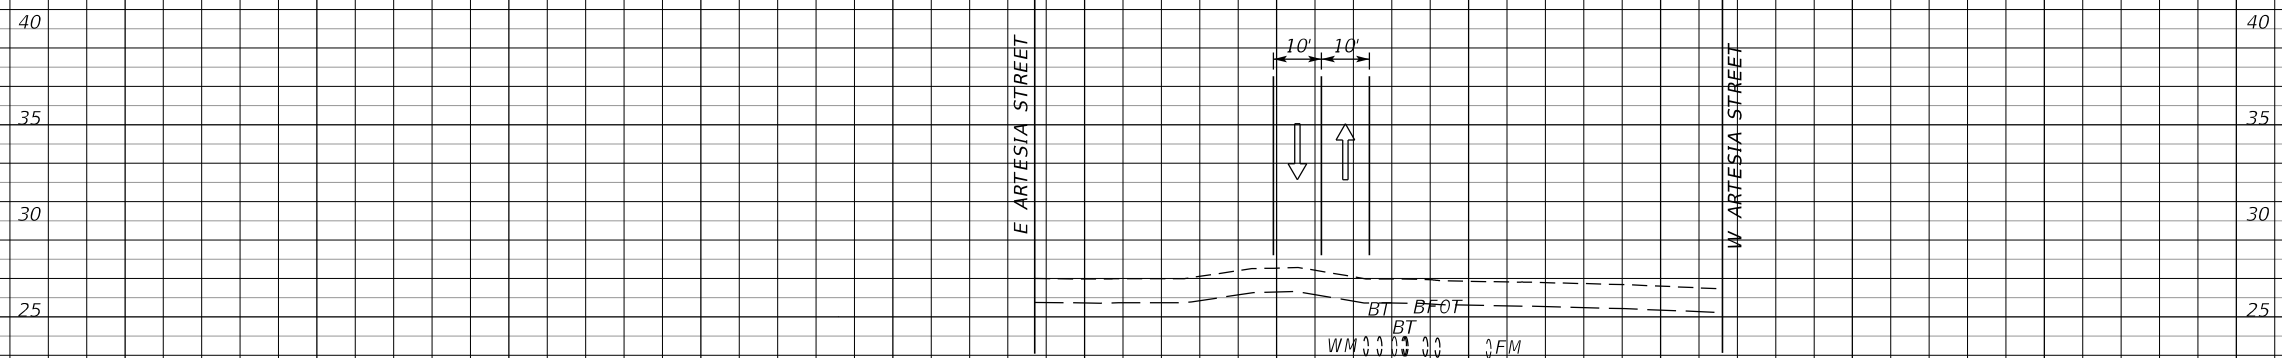

802+00.00

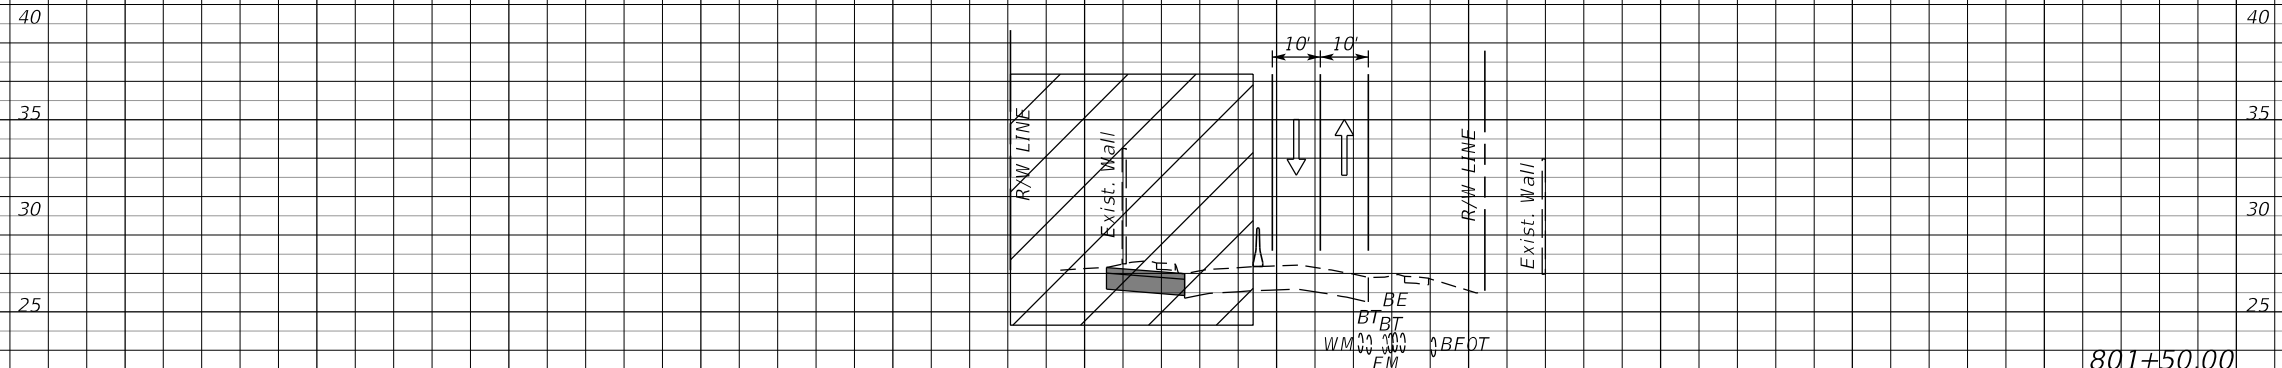

801+50.00

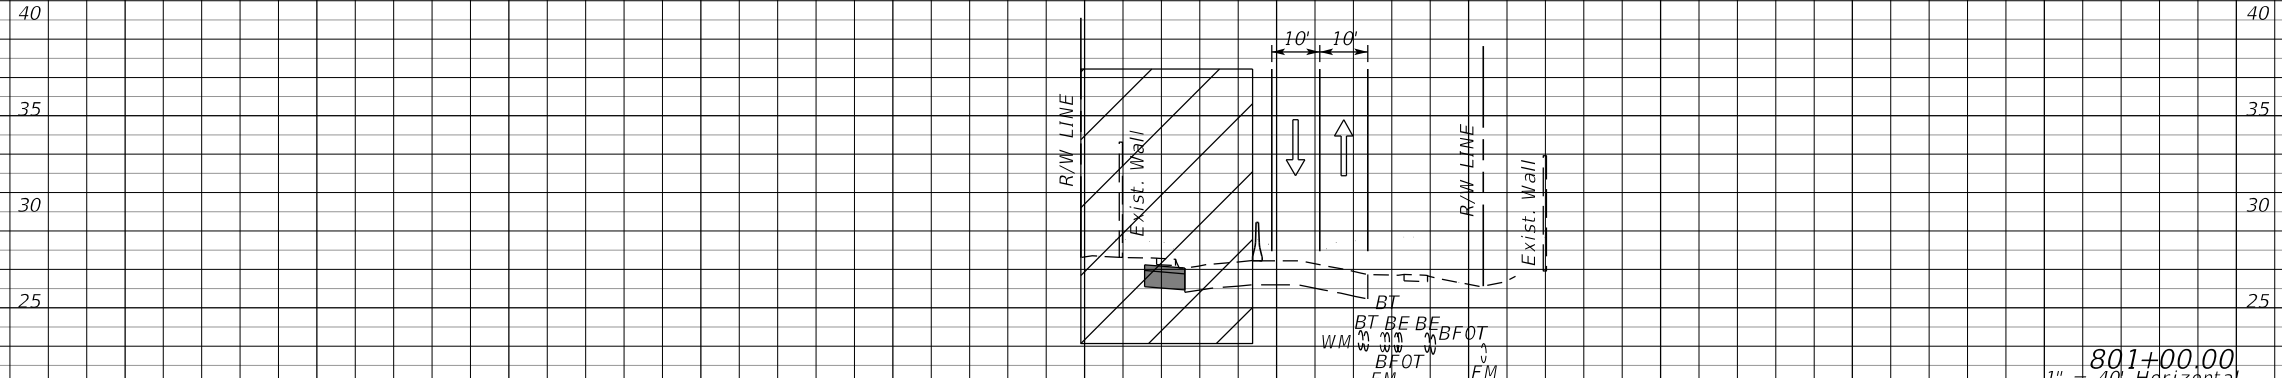

801+00.00

1" = 40' Horizontal
1" = 10' Vertical

B SURVEY SR 434

240 200 160 120 80 40 0 40 80 120 160 200

REVISIONS	
DATE	DESCRIPTION
	PRELIMINARY

AECOM TECHNICAL SERVICES, Inc.
 150 North Orange Avenue
 Suite 200
 Orlando, FL. 32801
 Goran Duvnjak, P.E. No. 84141

STATE OF FLORIDA DEPARTMENT OF TRANSPORTATION			
ROAD NO.	COUNTY	CIP #	FINANCIAL PROJECT ID
SR 434	SEMINOLE	01785145	446491-1-38-01

**SR434 TTCP CROSS SECTION
PHASE I**




SHEET NO.
388

240 200 160 120 80 40 0 40 80 120 160 200

SURVEY SR 434

Subsoil Exc. Regular Exc. Embankment

A V A V A V

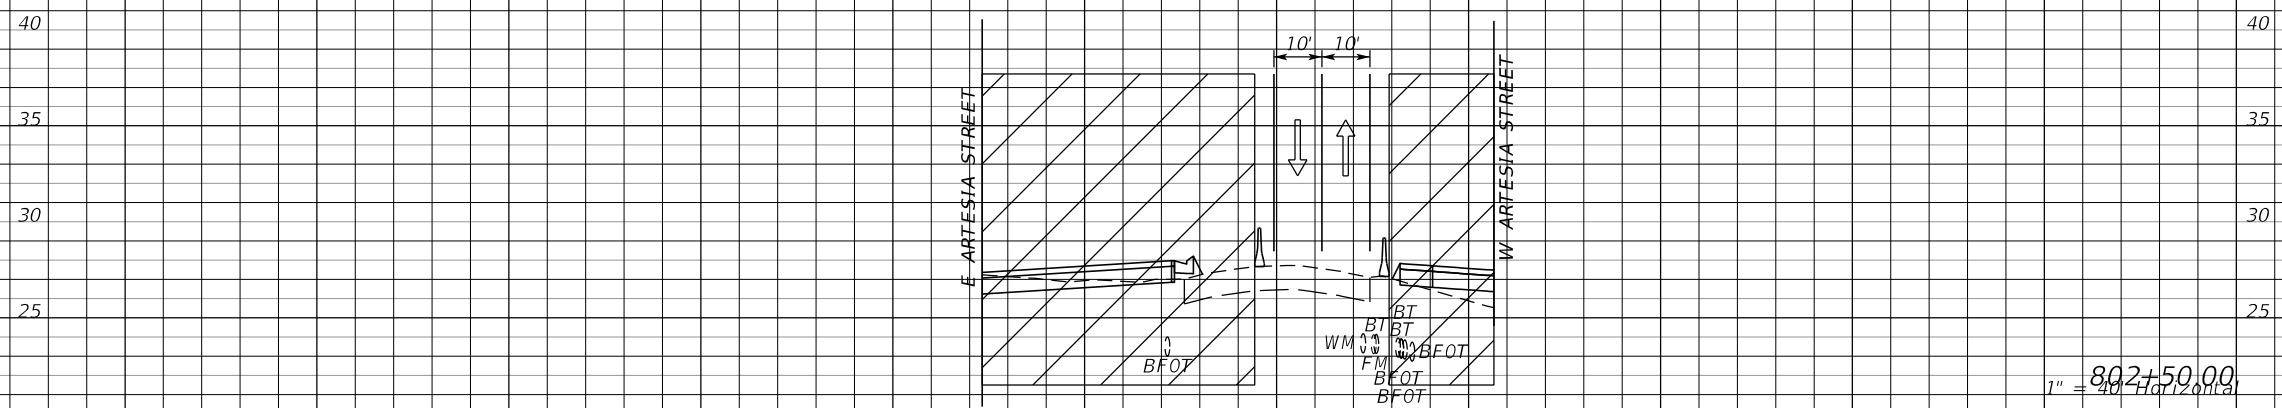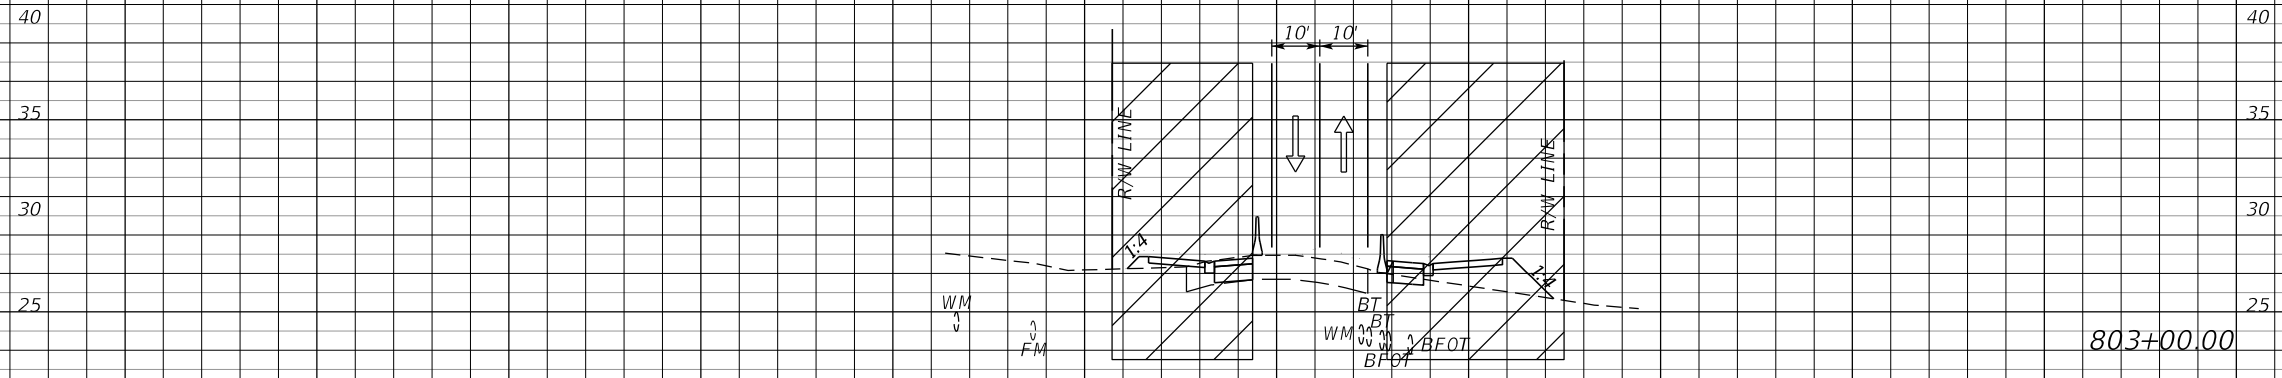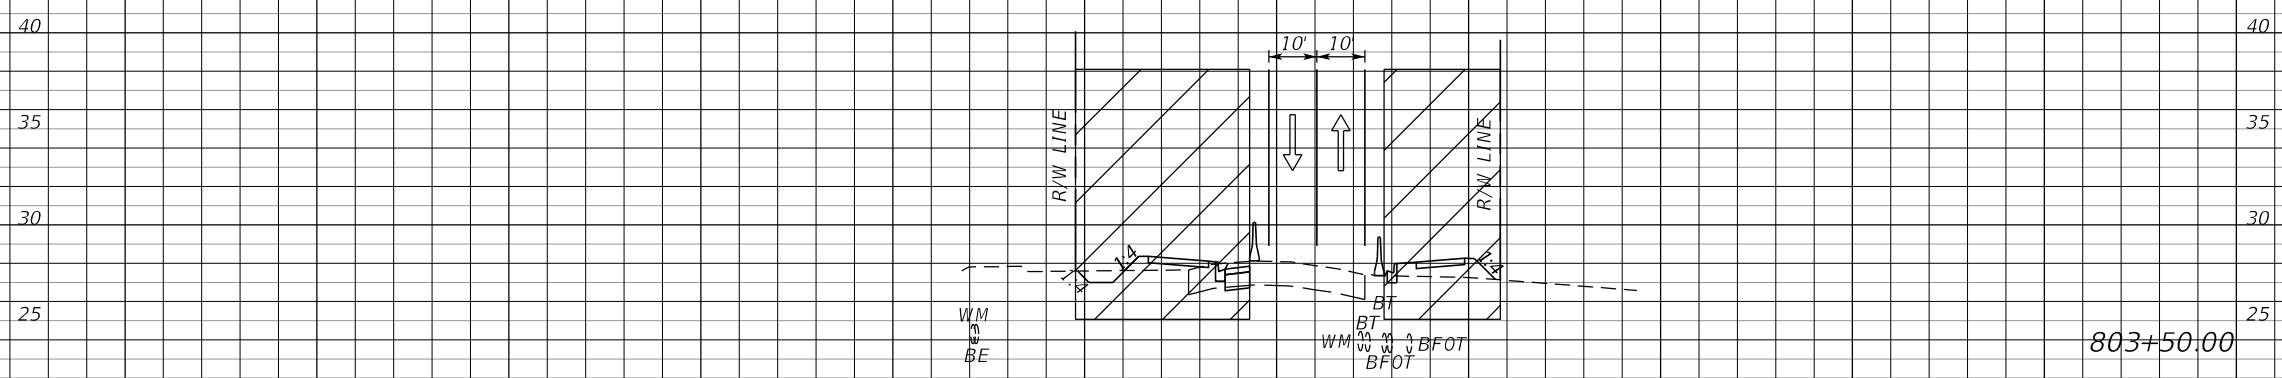

1" = 40' Horizontal

1" = 10' Vertical

SURVEY SR 434

240 200 160 120 80 40 0 40 80 120 160 200


REVISIONS		REVISIONS	
DATE	DESCRIPTION	DATE	DESCRIPTION
PRELIMINARY			

AECOM TECHNICAL SERVICES, Inc.
 150 North Orange Avenue
 Suite 200
 Orlando, FL. 32801
 Goran Duvnjak, P.E. No. 84141

STATE OF FLORIDA DEPARTMENT OF TRANSPORTATION			
ROAD NO.	COUNTY	CIP #	FINANCIAL PROJECT ID
SR 434	SEMINOLE	01785145	446491-1-38-01

SR434 TTCP CROSS SECTION
PHASE I

SHEET NO.
389

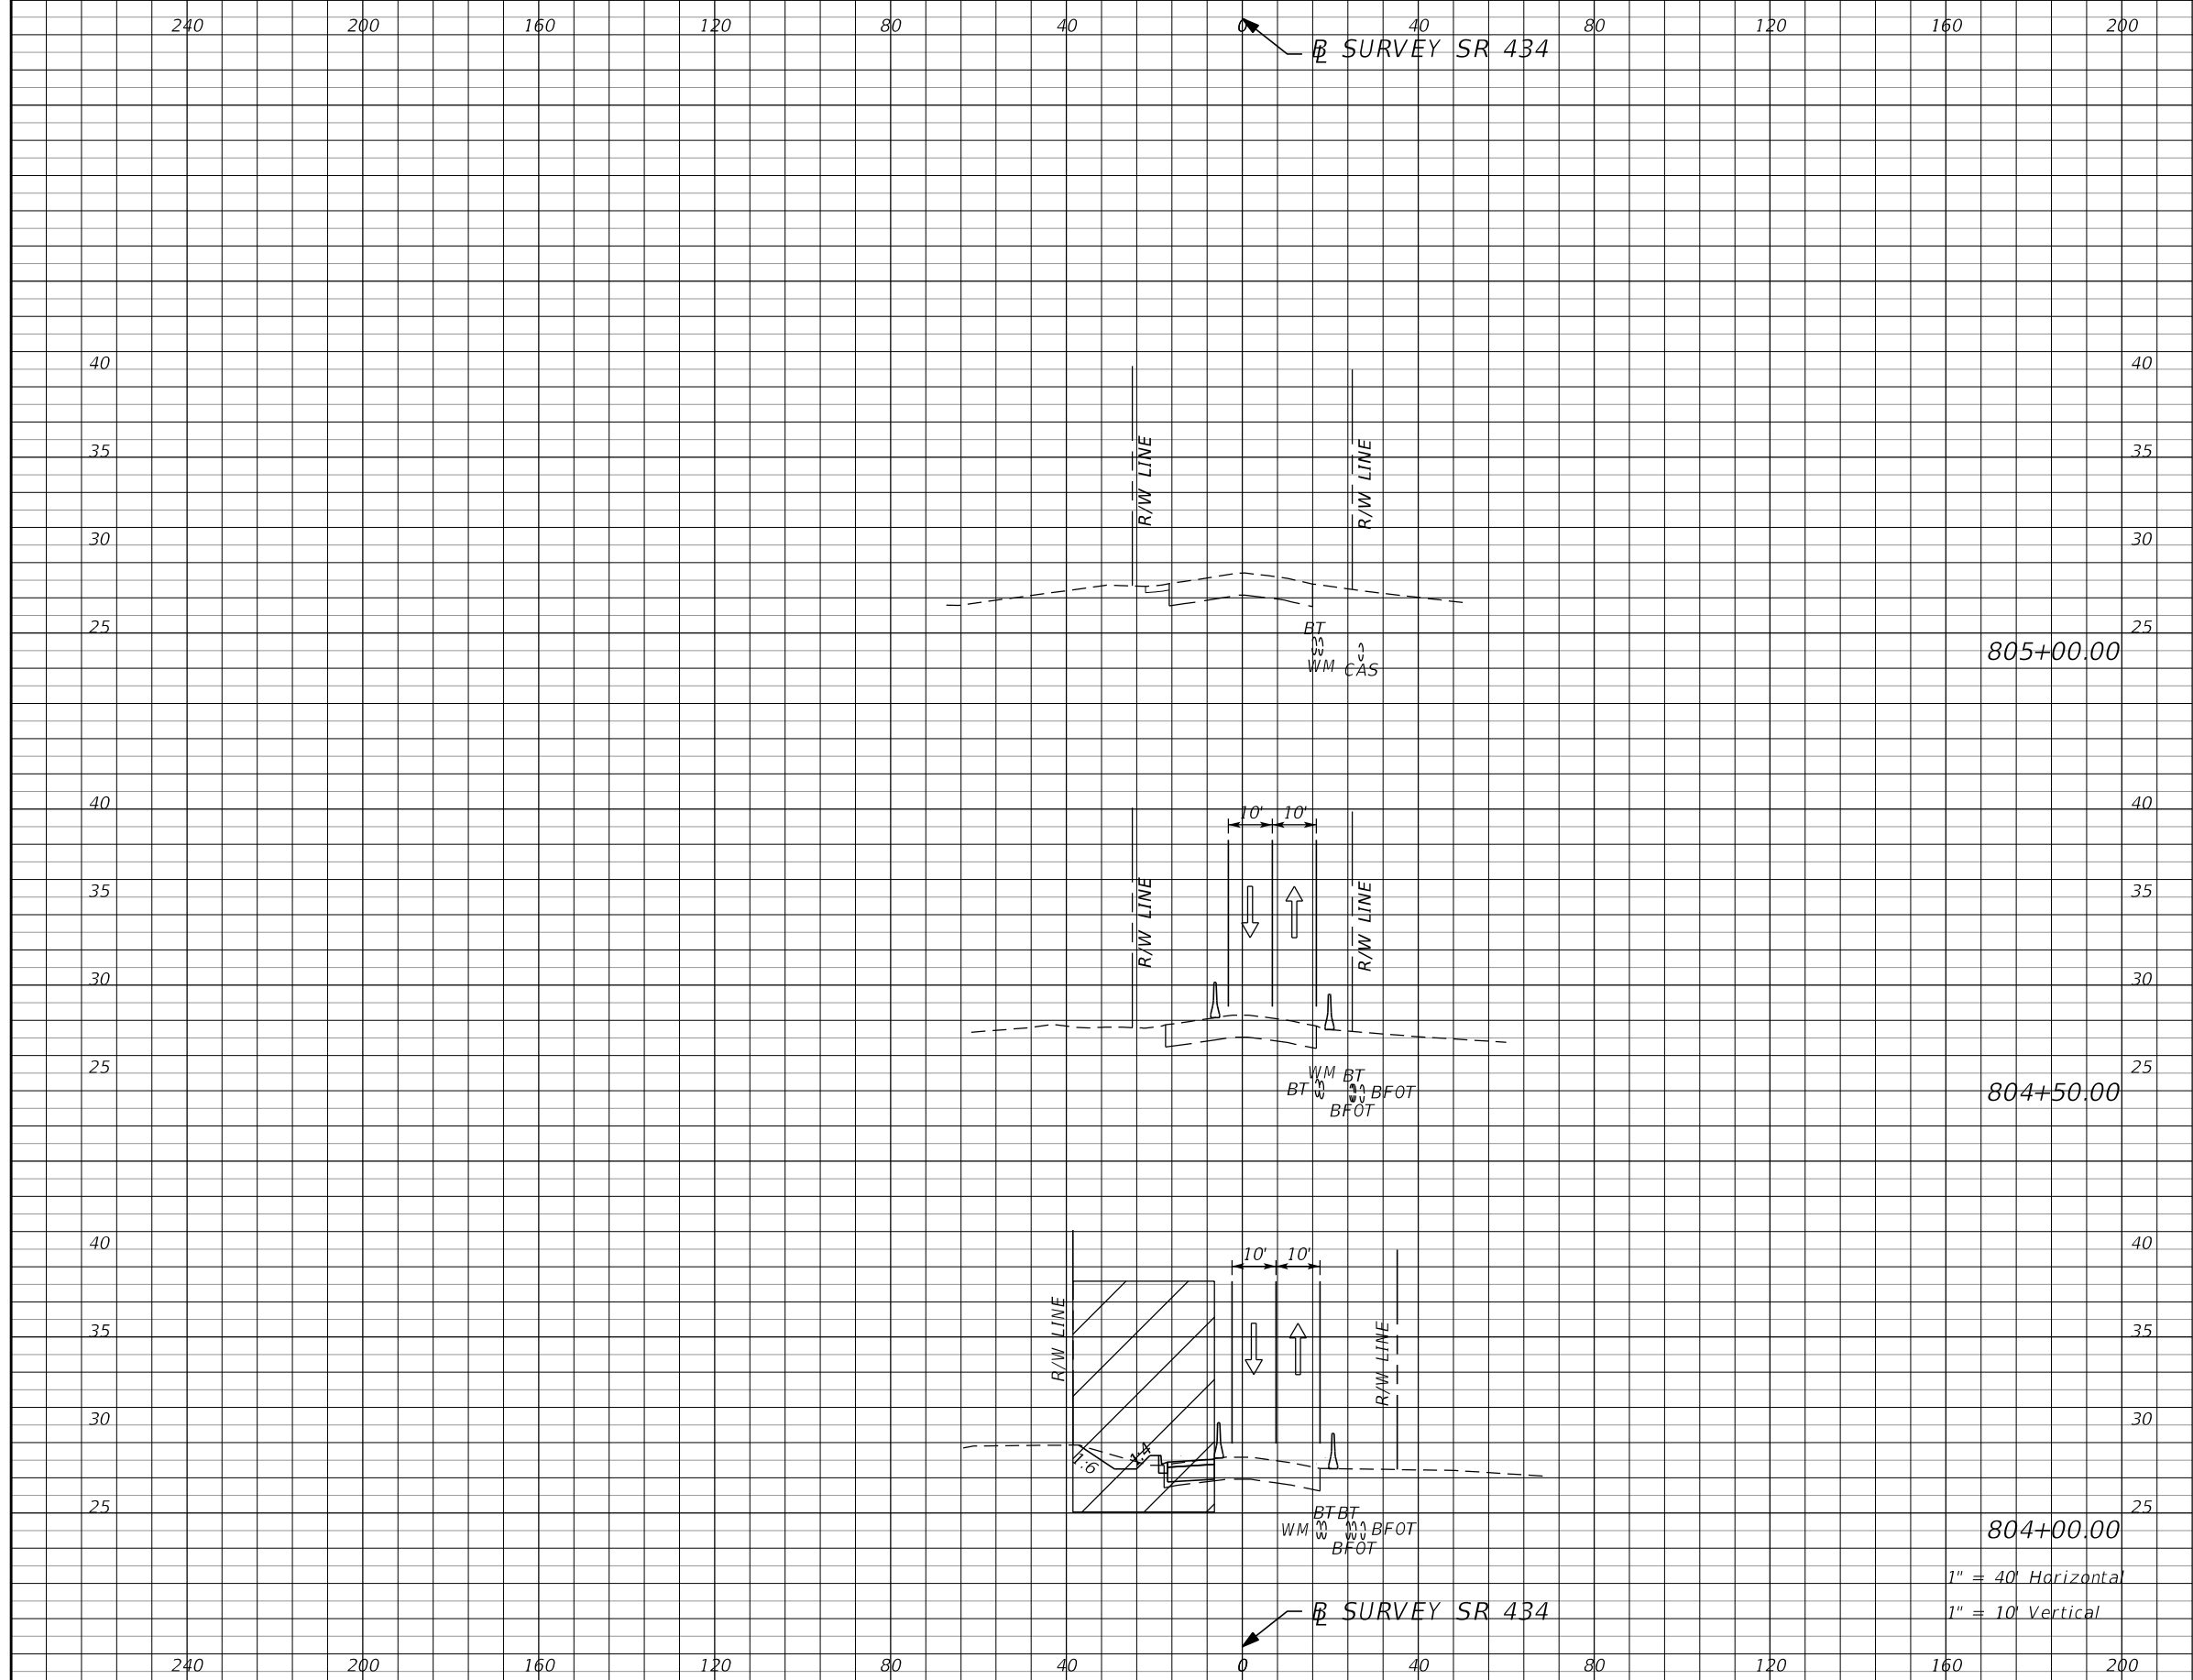

Subsoil Exc.		Regular Exc.		Embankment	
A	V	A	V	A	V

1" = 40' Horizontal
1" = 10' Vertical


REVISIONS			
DATE	DESCRIPTION	DATE	DESCRIPTION
			PRELIMINARY

AECOM TECHNICAL SERVICES, Inc.
150 North Orange Avenue
Suite 200
Orlando, FL. 32801
Goran Duvnjak, P.E. No. 84141

STATE OF FLORIDA DEPARTMENT OF TRANSPORTATION			
ROAD NO.	COUNTY	CIP #	FINANCIAL PROJECT ID
SR 434	SEMINOLE	01785145	446491-1-38-01

**SR434 TTCP CROSS SECTION
PHASE I**

SHEET NO.
390

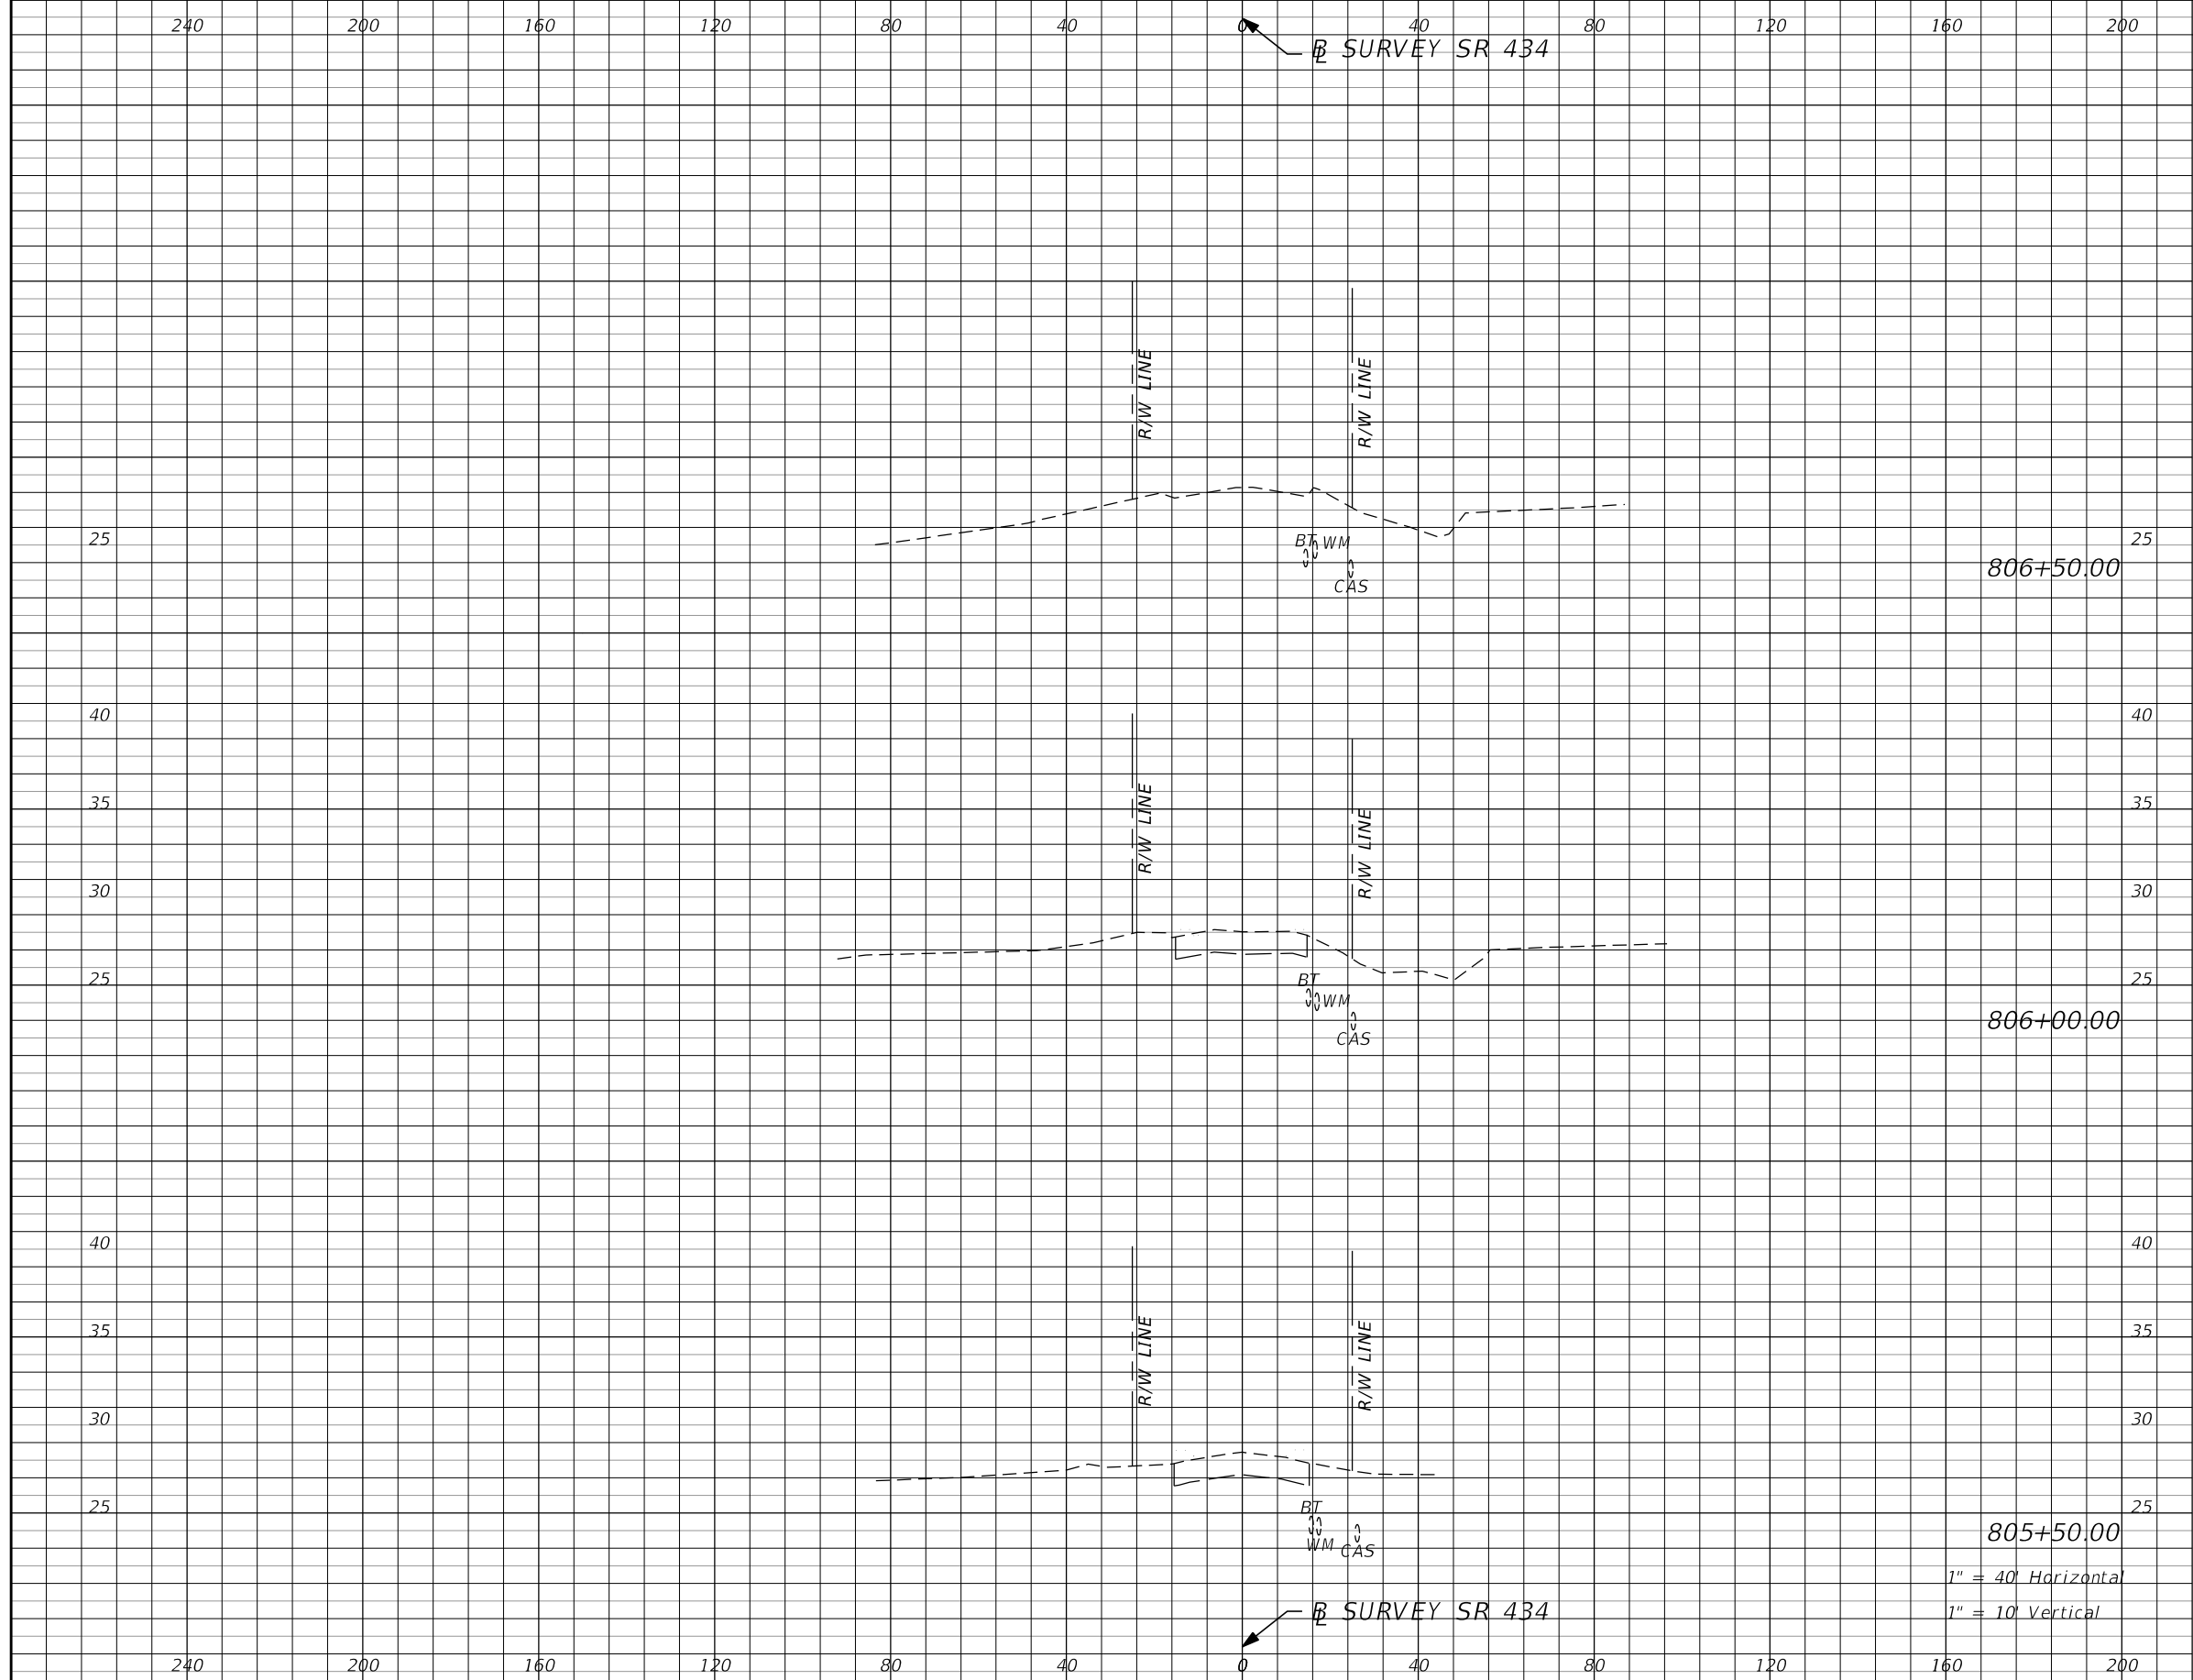

Subsoil Exc.		Regular Exc.		Embankment	
A	V	A	V	A	V

1" = 40' Horizontal
1" = 10' Vertical



REVISIONS			
DATE	DESCRIPTION	DATE	DESCRIPTION
			PRELIMINARY

AECOM TECHNICAL SERVICES, Inc.
150 North Orange Avenue
Suite 200
Orlando, FL. 32801
Goran Duvnjak, P.E. No. 84141

STATE OF FLORIDA DEPARTMENT OF TRANSPORTATION			
ROAD NO.	COUNTY	CIP #	FINANCIAL PROJECT ID
SR 434	SEMINOLE	01785145	446491-1-38-01

**SR434 TTCP CROSS SECTION
PHASE I**

SHEET NO.
391

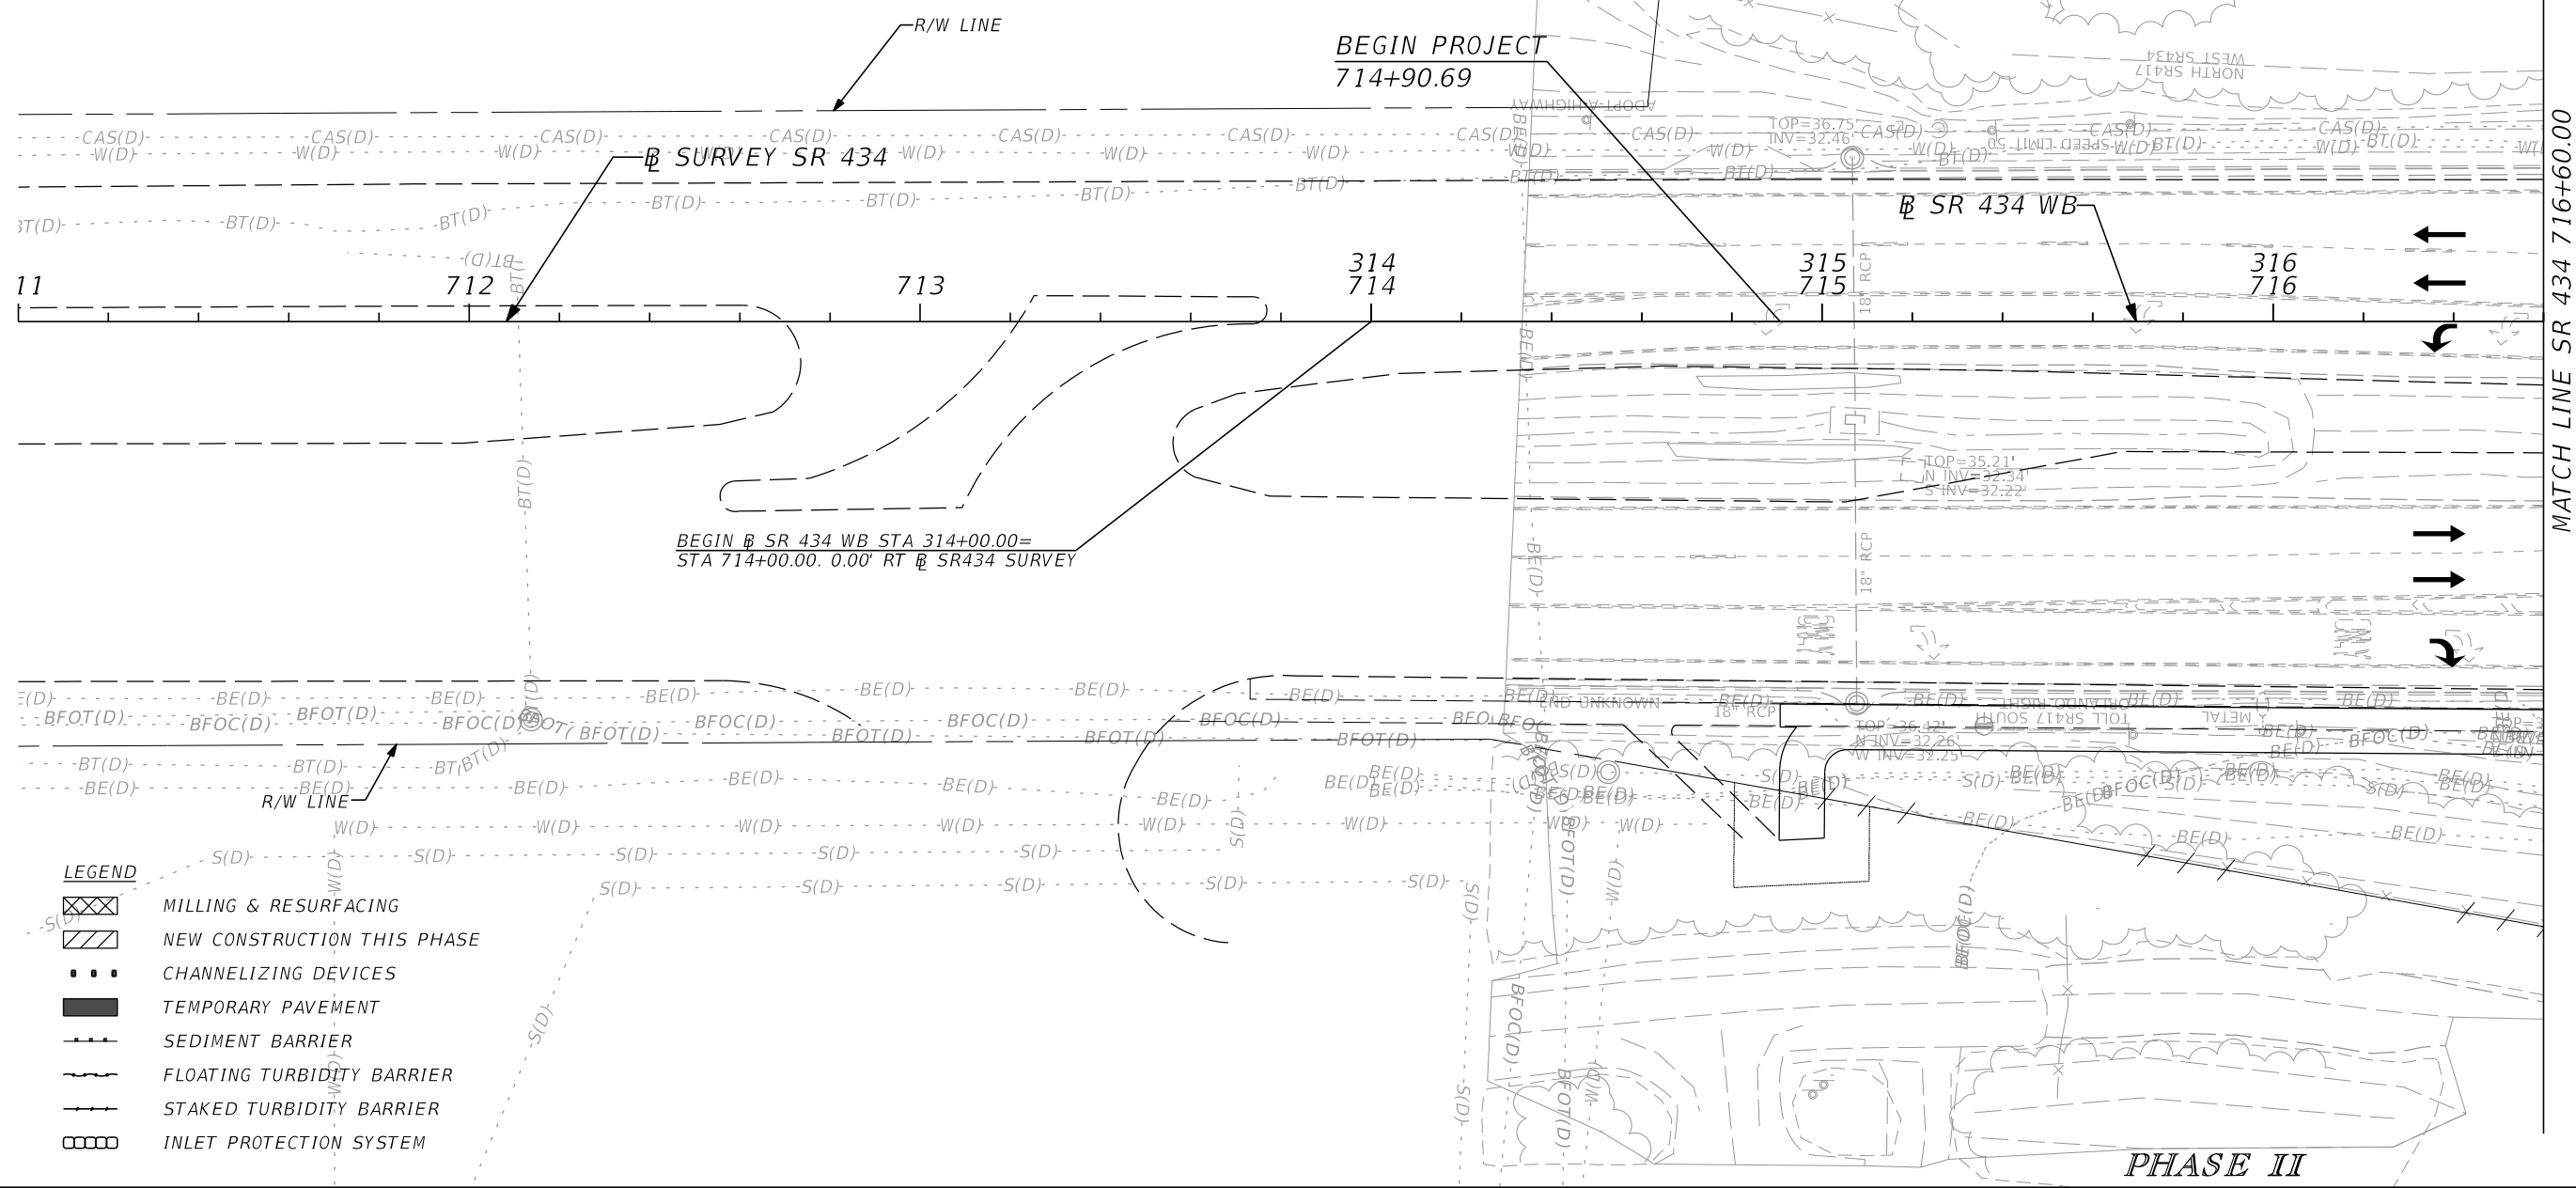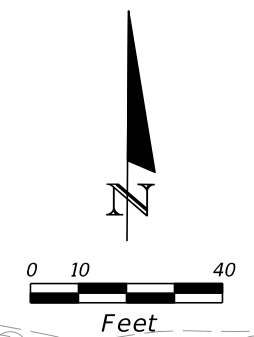

- LEGEND**
- MILLING & RESURFACING
 - NEW CONSTRUCTION THIS PHASE
 - CHANNELIZING DEVICES
 - TEMPORARY PAVEMENT
 - SEDIMENT BARRIER
 - FLOATING TURBIDITY BARRIER
 - STAKED TURBIDITY BARRIER
 - INLET PROTECTION SYSTEM

REVISIONS			
DATE	DESCRIPTION	DATE	DESCRIPTION
			PRELIMINARY


 





 
AECOM TECHNICAL SERVICES, Inc.
 150 North Orange Avenue
 Suite 200
 Orlando, FL. 32801
 Goran Duvnjak, P.E. No. 84141



STATE OF FLORIDA DEPARTMENT OF TRANSPORTATION			
ROAD NO.	COUNTY	CIP #	FINANCIAL PROJECT ID
SR 434	SEMINOLE	01785145	446491-1-38-01

SR 434 - TTCP PLAN (1)
STA 711+00 TO STA 716+60

SHEET
NO.
392


LEGEND

-  MILLING & RESURFACING
-  NEW CONSTRUCTION THIS PHASE
-  CHANNELIZING DEVICES
-  TEMPORARY PAVEMENT
-  SEDIMENT BARRIER
-  FLOATING TURBIDITY BARRIER
-  STAKED TURBIDITY BARRIER
-  INLET PROTECTION SYSTEM

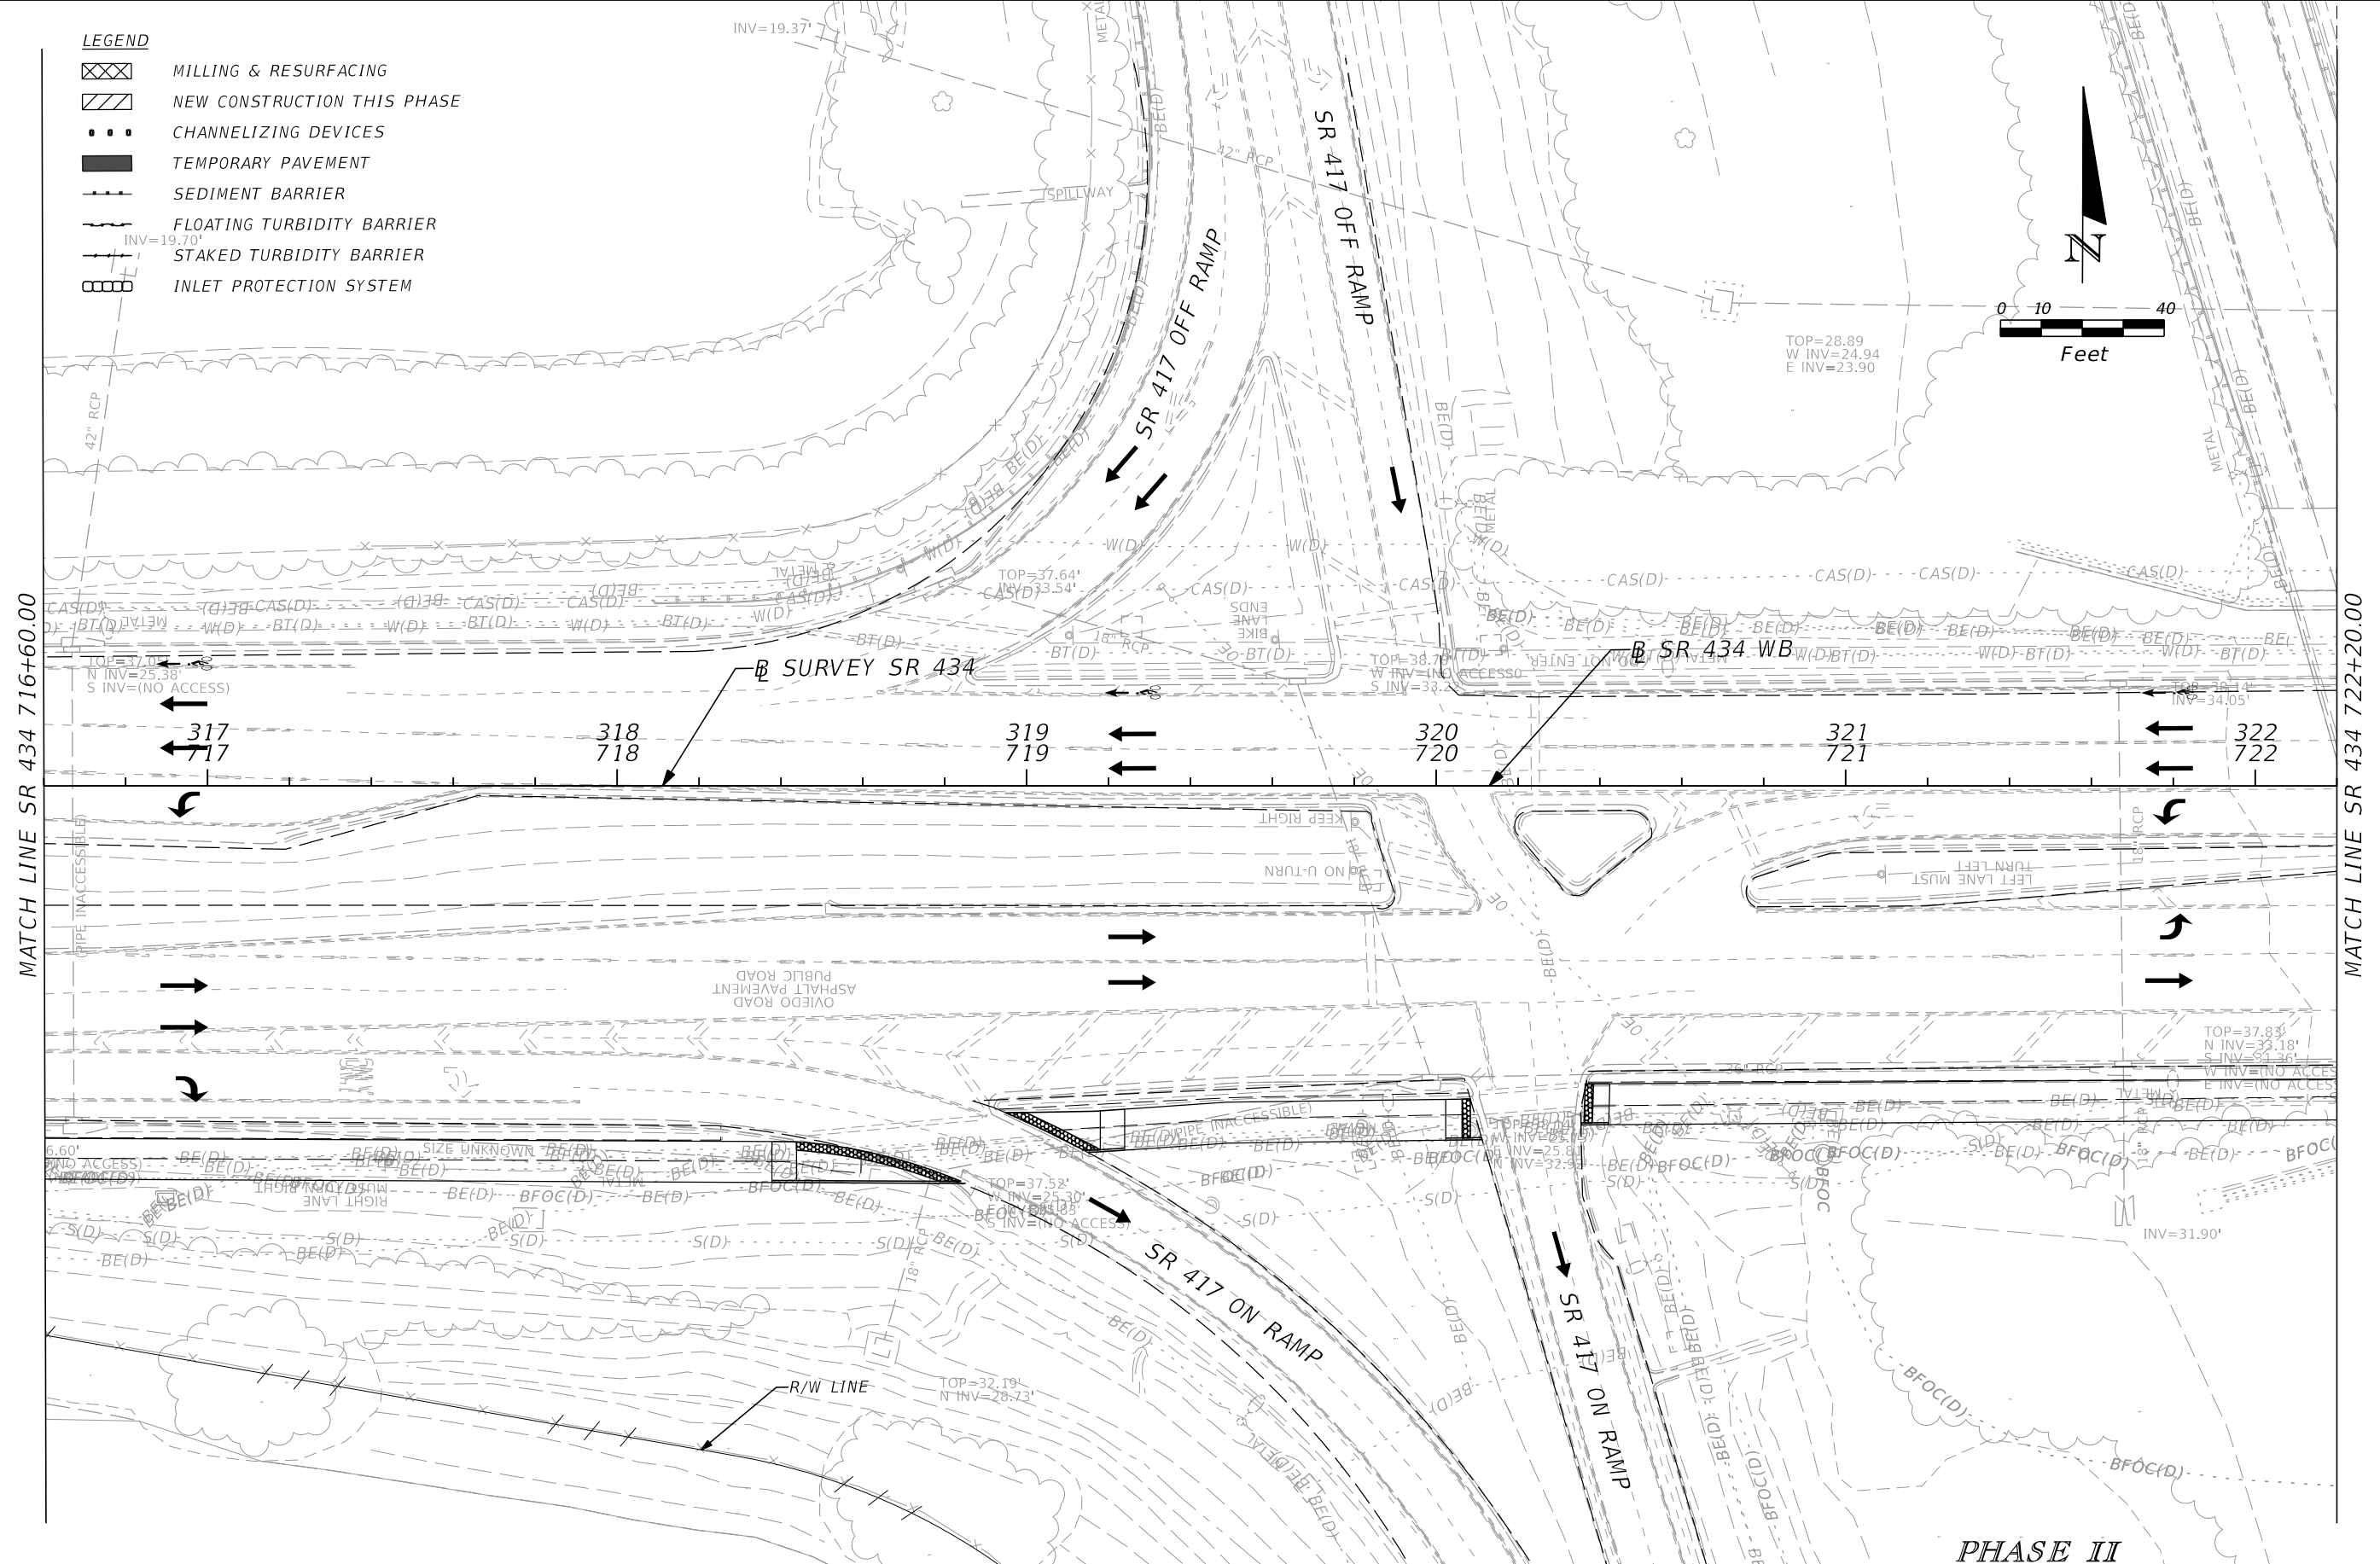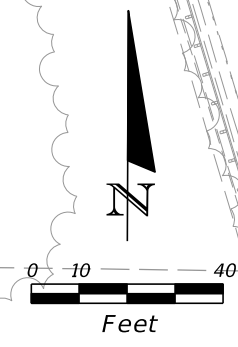

PHASE II

REVISIONS				AECOM TECHNICAL SERVICES, Inc. 150 North Orange Avenue Suite 200 Orlando, FL. 32801 Goran Duvnjak, P.E. No. 84141	STATE OF FLORIDA DEPARTMENT OF TRANSPORTATION			SR 434 - TTCP PLAN (2) STA 716+60 TO STA 722+20	SHEET NO. 393
DATE	DESCRIPTION	DATE	DESCRIPTION		ROAD NO.	COUNTY	CIP #		
	PRELIMINARY				SR 434	SEMINOLE	01785145	446491-1-38-01	

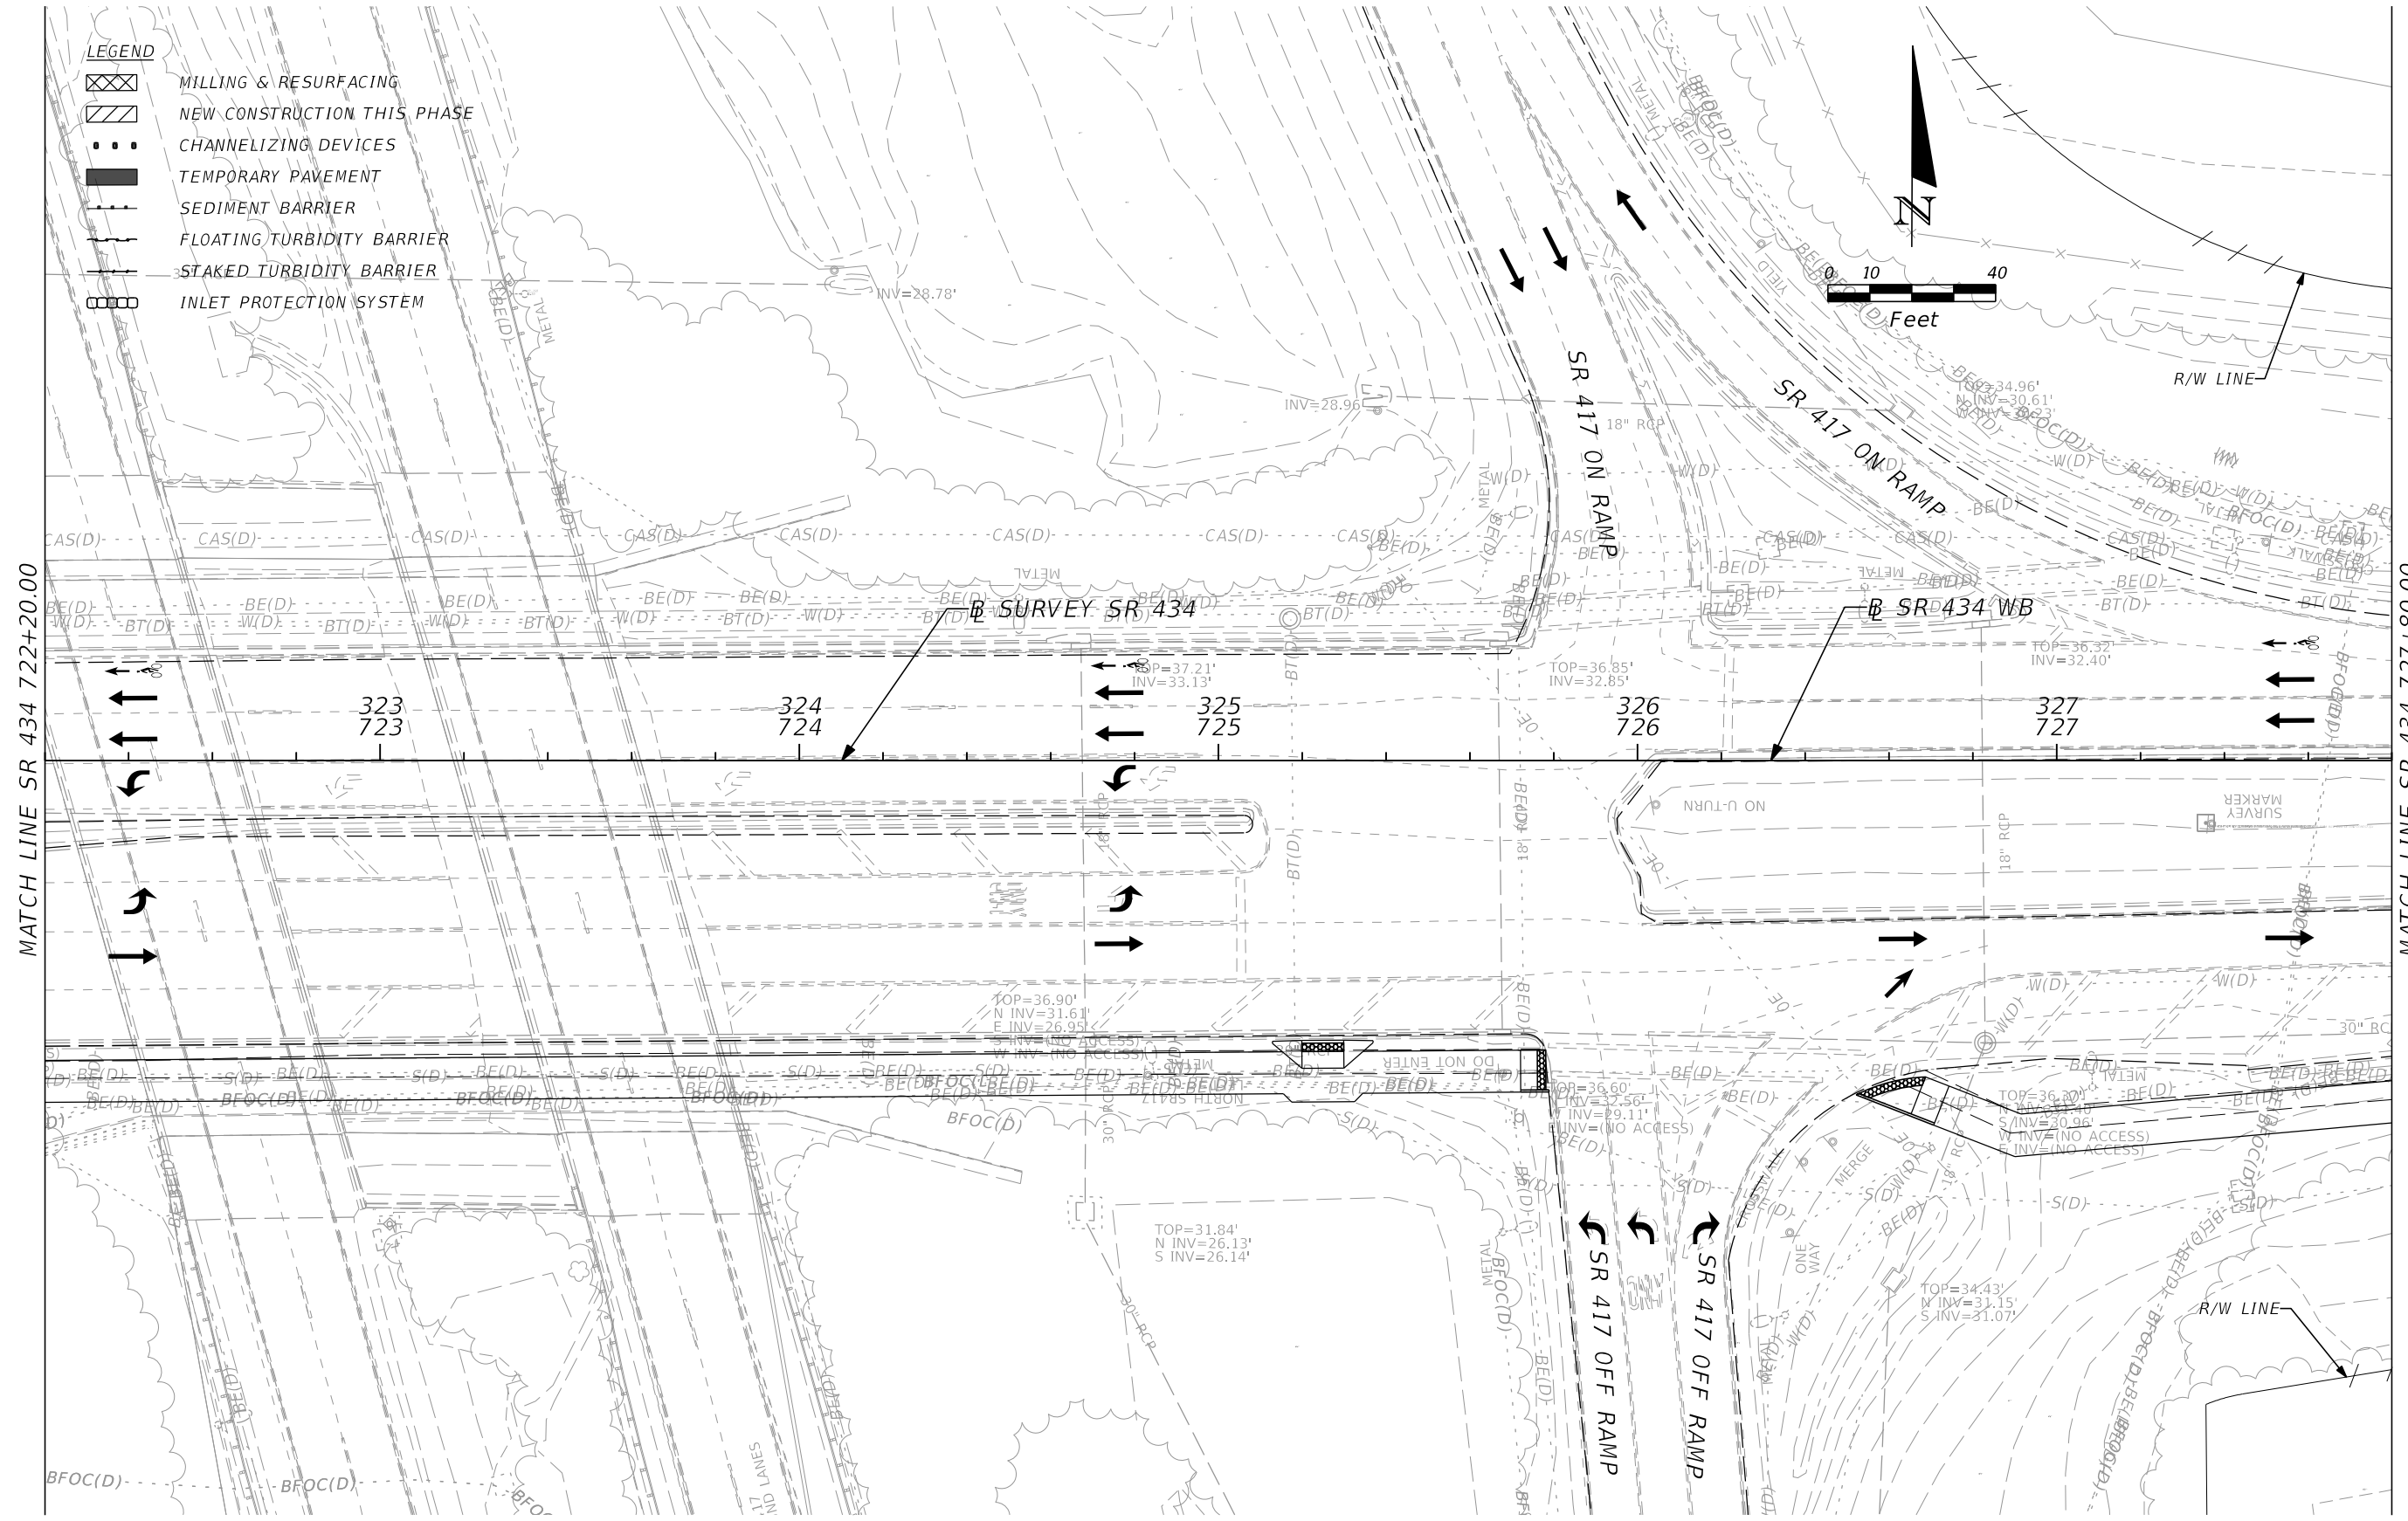

PHASE II

REVISIONS	
DATE	DESCRIPTION

AECOM TECHNICAL SERVICES, Inc.
 150 North Orange Avenue
 Suite 200
 Orlando, FL. 32801
 Goran Duvnjak, P.E. No. 84141


STATE OF FLORIDA DEPARTMENT OF TRANSPORTATION			
ROAD NO.	COUNTY	CIP #	FINANCIAL PROJECT ID
SR 434	SEMINOLE	01785145	446491-1-38-01

SR 434 - TTCP PLAN (3)
STA 722+20 TO STA 727+80

SHEET NO.
394


LEGEND

-  MILLING & RESURFACING
-  NEW CONSTRUCTION THIS PHASE
-  CHANNELIZING DEVICES
-  TEMPORARY PAVEMENT
-  SEDIMENT BARRIER
-  FLOATING TURBIDITY BARRIER
-  STAKED TURBIDITY BARRIER
-  INLET PROTECTION SYSTEM

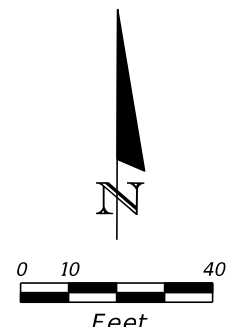

MATCH LINE SR 434 727+80.00

MATCH LINE SR 434 733+40.00

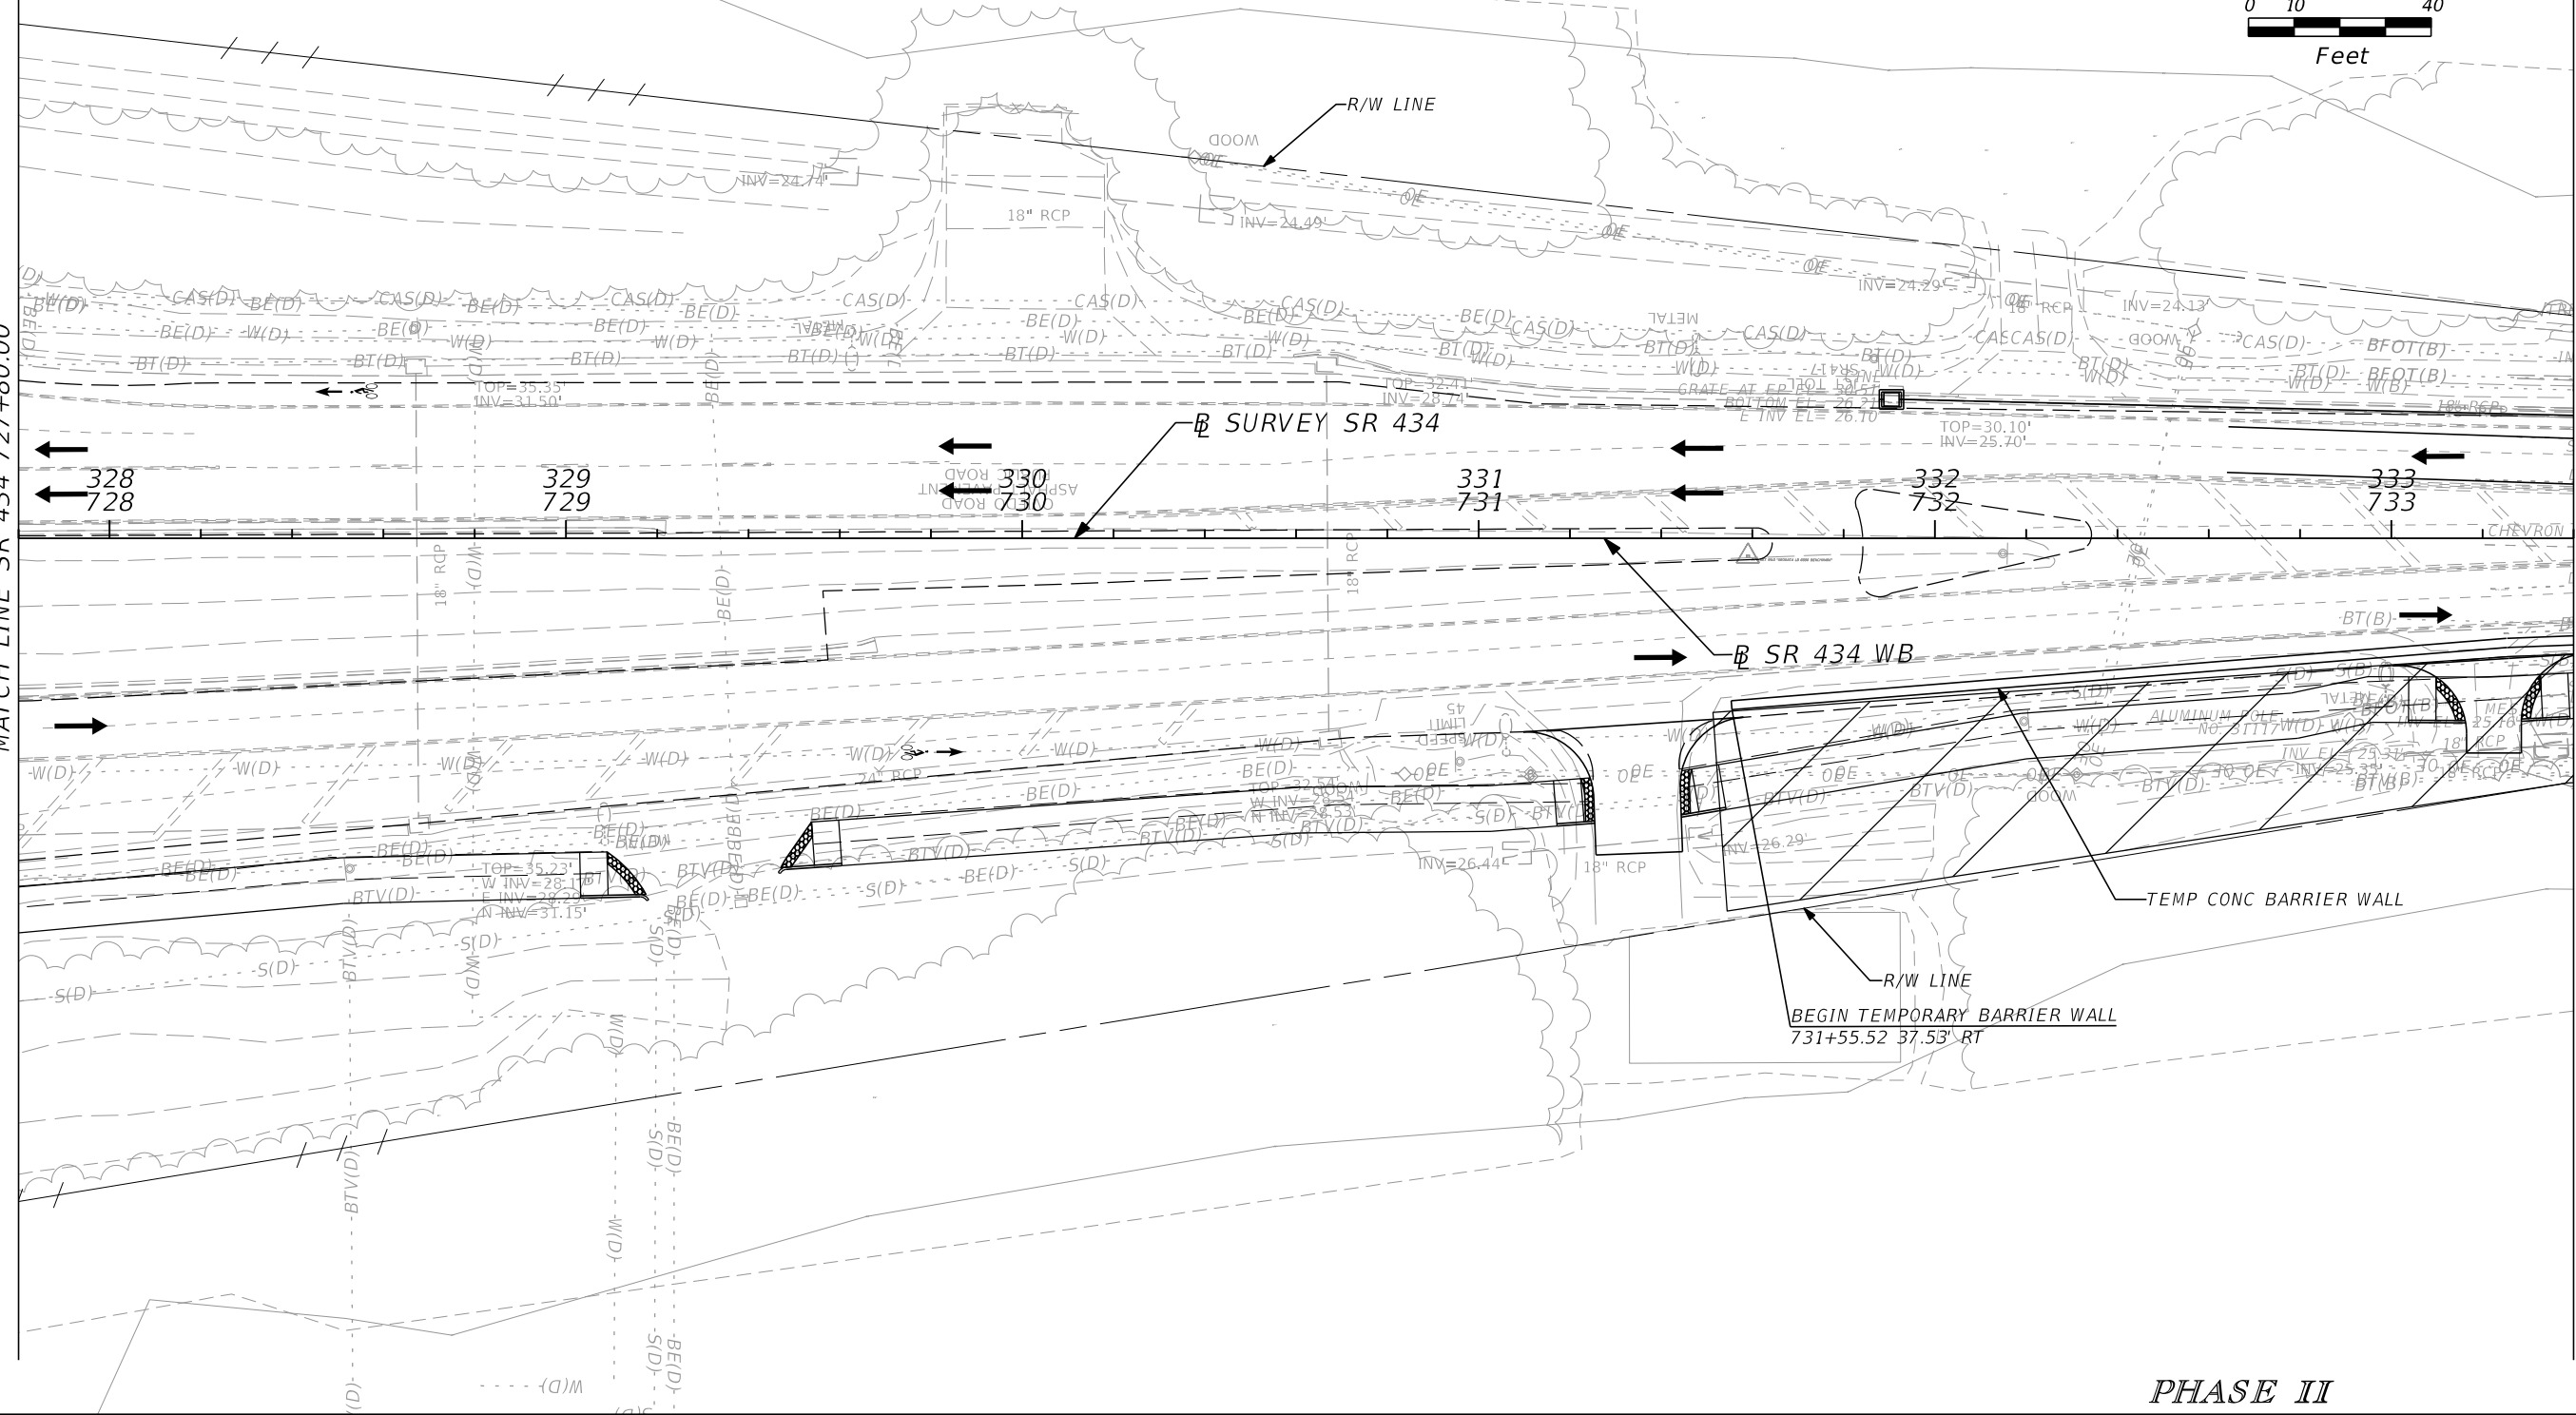

PHASE II

REVISIONS			
DATE	DESCRIPTION	DATE	DESCRIPTION
PRELIMINARY			

AECOM TECHNICAL SERVICES, Inc.
 150 North Orange Avenue
 Suite 200
 Orlando, FL. 32801
 Goran Duvnjak, P.E. No. 84141



STATE OF FLORIDA DEPARTMENT OF TRANSPORTATION			
ROAD NO.	COUNTY	CIP #	FINANCIAL PROJECT ID
SR 434	SEMINOLE	01785145	446491-1-38-01

SR 434 - TTCP PLAN (4)
STA 727+80 TO STA 733+40

SHEET NO.
395

LEGEND

-  MILLING & RESURFACING
-  NEW CONSTRUCTION THIS PHASE
-  CHANNELIZING DEVICES
-  TEMPORARY PAVEMENT
-  SEDIMENT BARRIER
-  FLOATING TURBIDITY BARRIER
-  STAKED TURBIDITY BARRIER
-  INLET PROTECTION SYSTEM

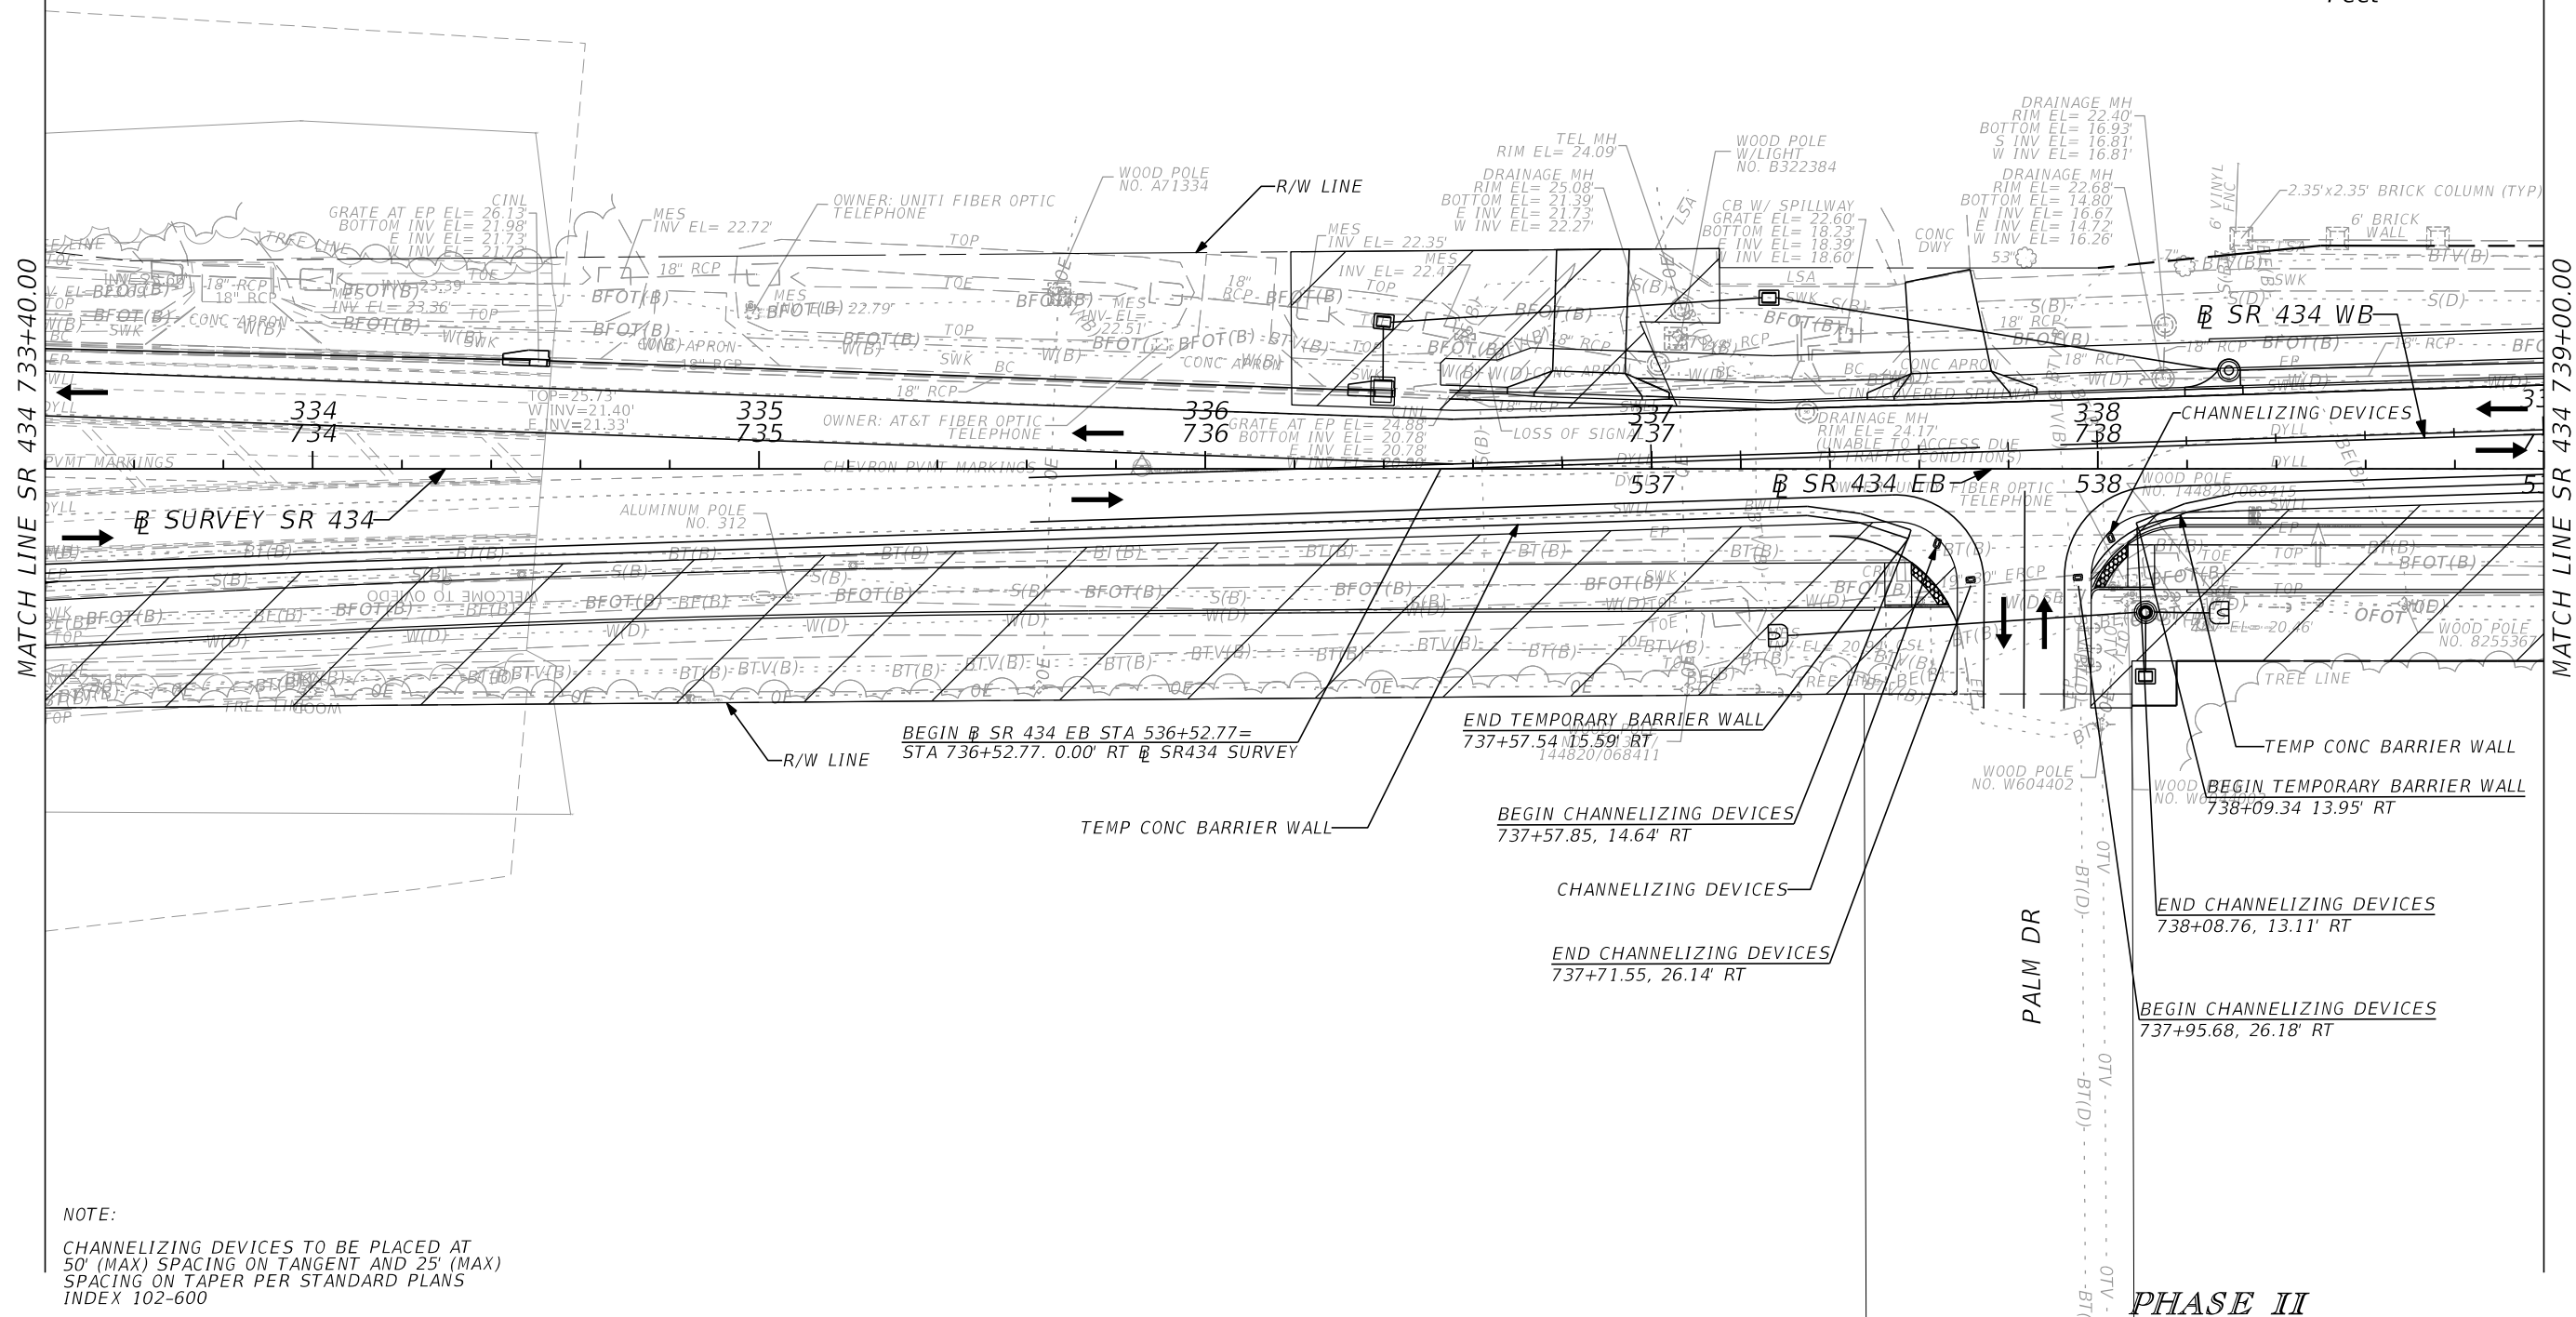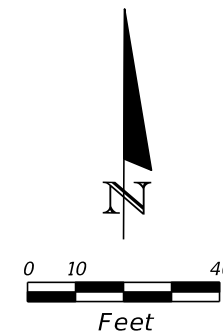

NOTE:
 CHANNELIZING DEVICES TO BE PLACED AT
 50' (MAX) SPACING ON TANGENT AND 25' (MAX)
 SPACING ON TAPER PER STANDARD PLANS
 INDEX 102-600

REVISIONS			
DATE	DESCRIPTION	DATE	DESCRIPTION
			PRELIMINARY

AECOM TECHNICAL SERVICES, Inc.
 150 North Orange Avenue
 Suite 200
 Orlando, FL. 32801
 Goran Duvnjak, P.E. No. 84141



STATE OF FLORIDA DEPARTMENT OF TRANSPORTATION			
ROAD NO.	COUNTY	CIP #	FINANCIAL PROJECT ID
SR 434	SEMINOLE	01785145	446491-1-38-01

SR 434 - TTCP PLAN (5)
STA 733+40 TO STA 739+00

SHEET
NO.
396


LEGEND

-  MILLING & RESURFACING
-  NEW CONSTRUCTION THIS PHASE
-  CHANNELIZING DEVICES
-  TEMPORARY PAVEMENT
-  SEDIMENT BARRIER
-  FLOATING TURBIDITY BARRIER
-  STAKED TURBIDITY BARRIER
-  INLET PROTECTION SYSTEM

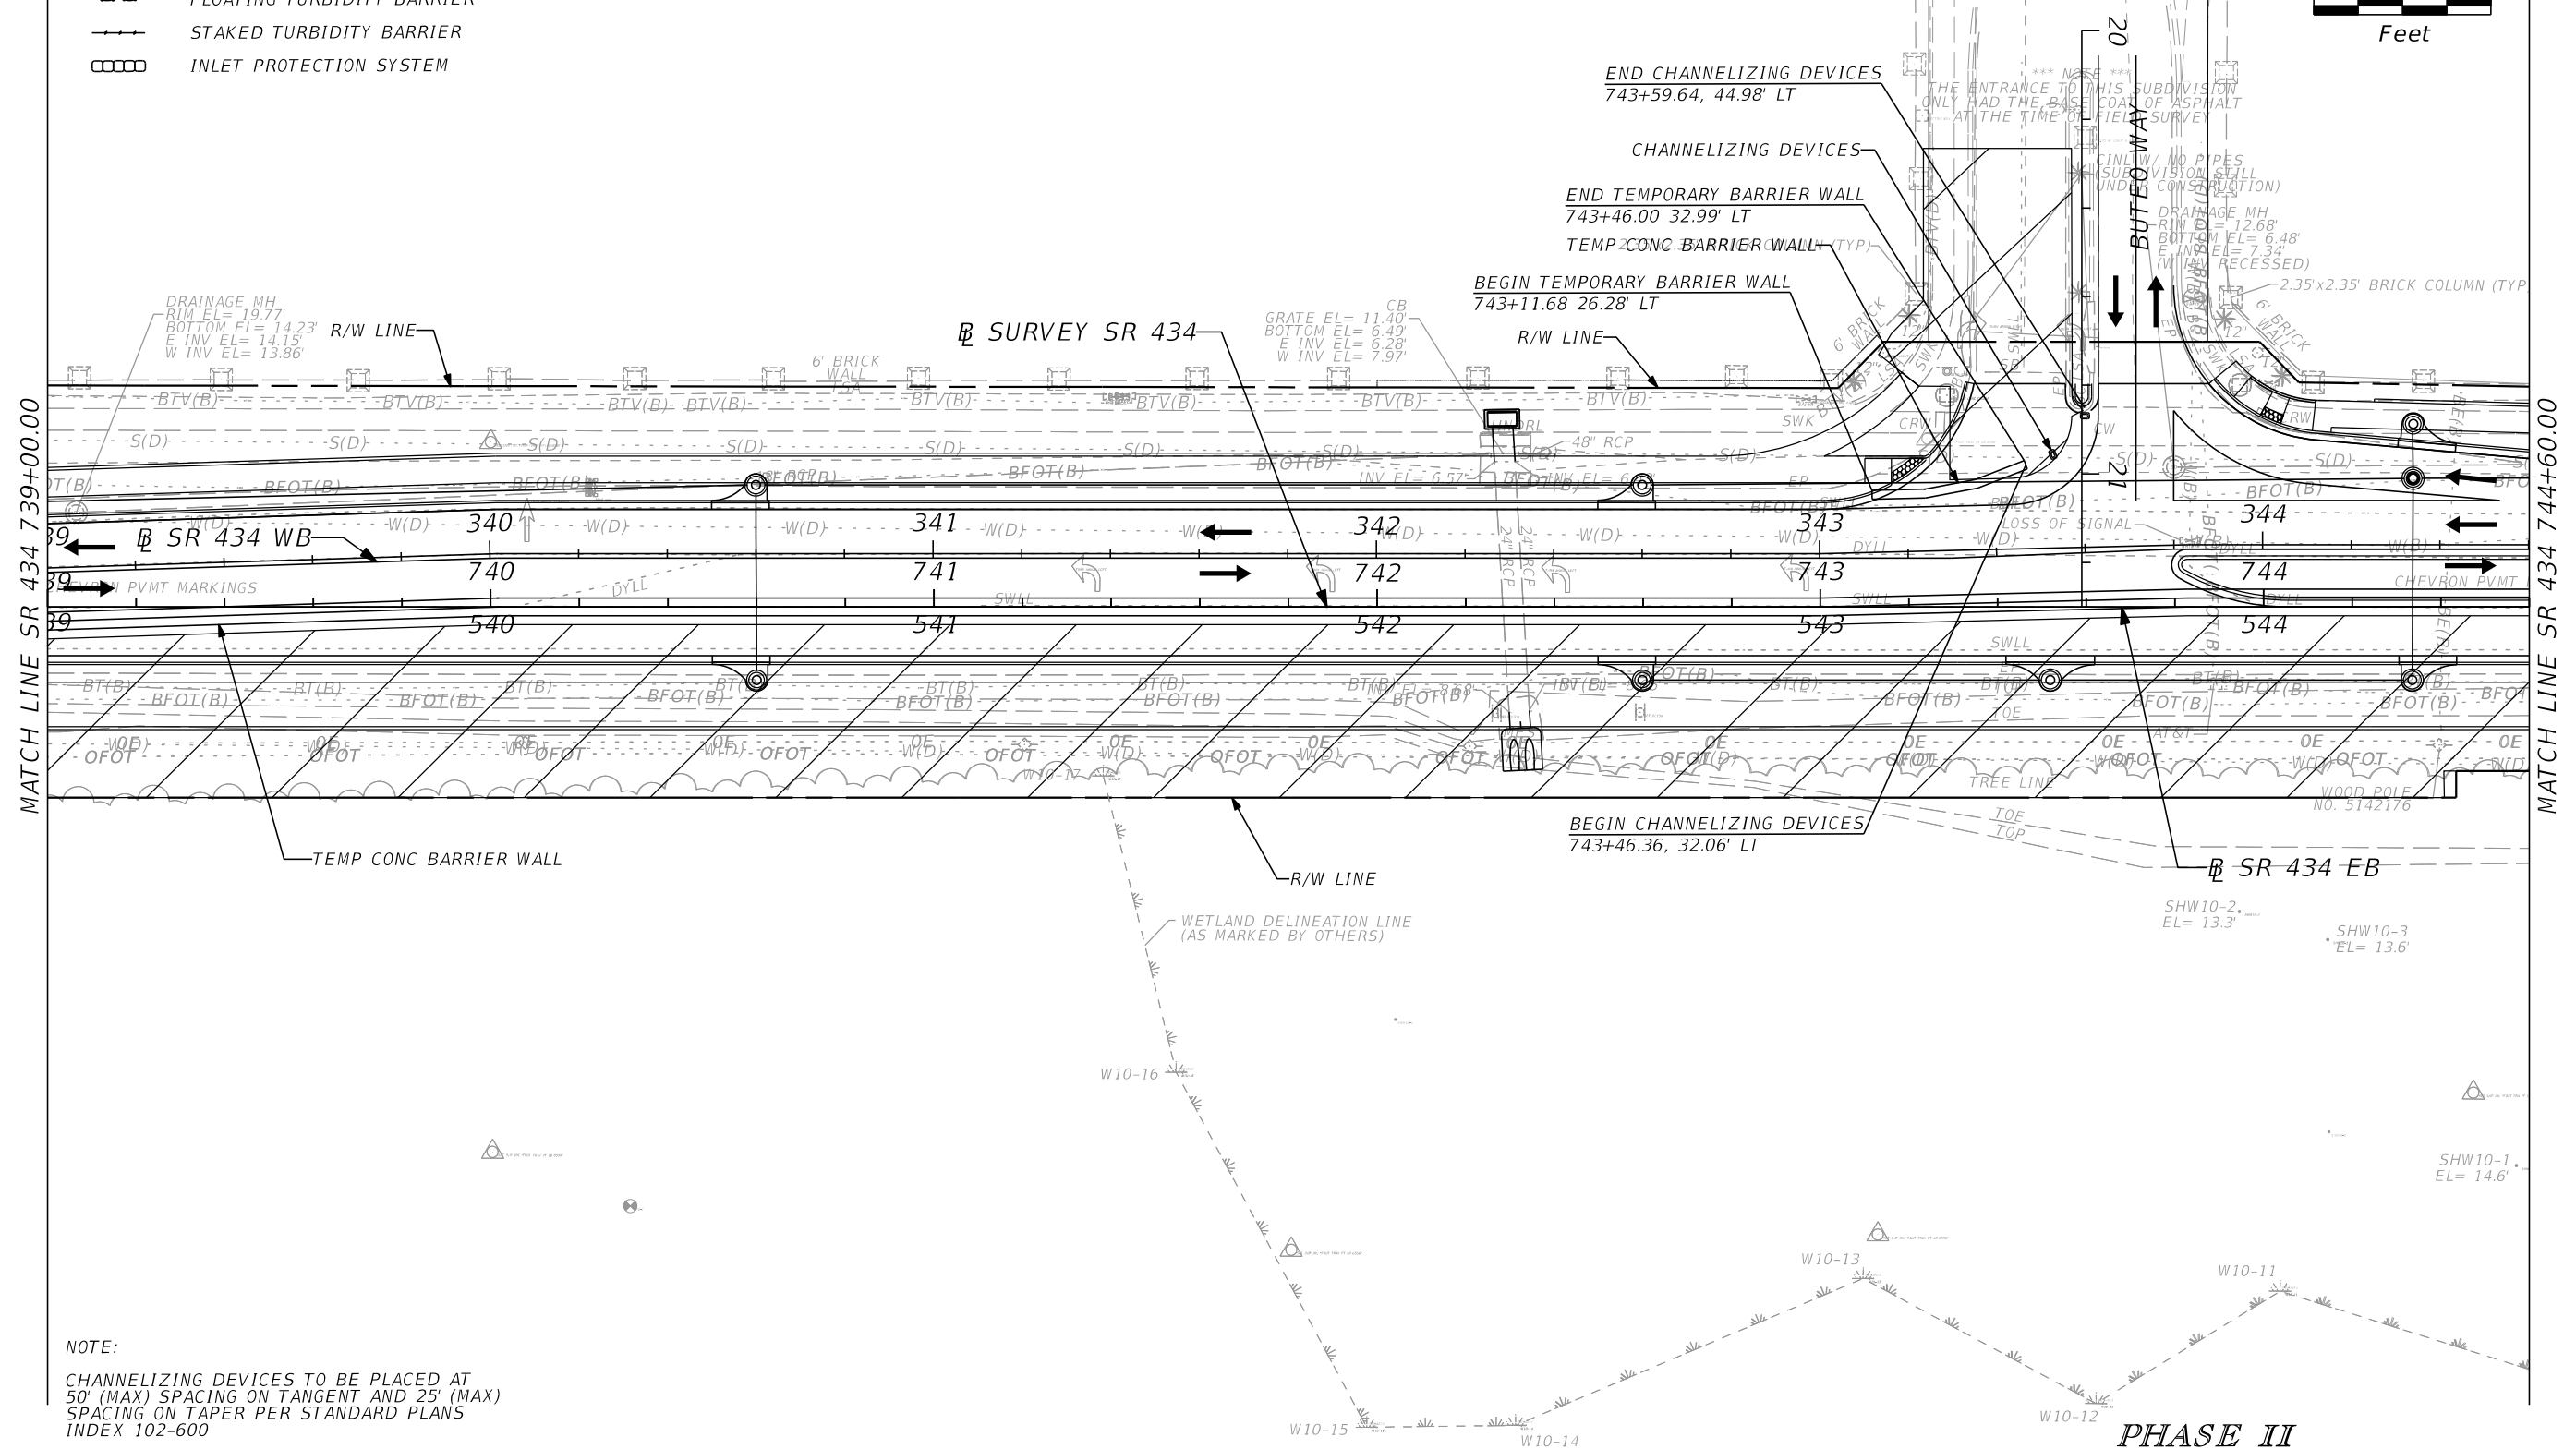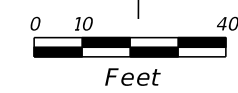


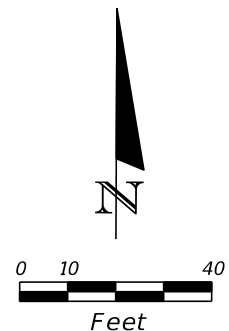
NOTE:
 CHANNELIZING DEVICES TO BE PLACED AT
 50' (MAX) SPACING ON TANGENT AND 25' (MAX)
 SPACING ON TAPER PER STANDARD PLANS
 INDEX 102-600

PHASE II

REVISIONS				AECOM TECHNICAL SERVICES, Inc. 150 North Orange Avenue Suite 200 Orlando, FL. 32801 Goran Duvnjak, P.E. No. 84141	STATE OF FLORIDA DEPARTMENT OF TRANSPORTATION				SR 434 - TTCP PLAN (6) STA 739+00 TO STA 744+60	SHEET NO.
DATE	DESCRIPTION	DATE	DESCRIPTION		ROAD NO.	COUNTY	CIP #	FINANCIAL PROJECT ID		397
PRELIMINARY					 SEMINOLE COUNTY Florida's Next Step	SR 434	SEMINOLE	01785145	446491-1-38-01	


LEGEND

-  MILLING & RESURFACING
-  NEW CONSTRUCTION THIS PHASE
-  CHANNELIZING DEVICES
-  TEMPORARY PAVEMENT
-  SEDIMENT BARRIER
-  FLOATING TURBIDITY BARRIER
-  STAKED TURBIDITY BARRIER
-  INLET PROTECTION SYSTEM




MATCH LINE SR 434 744+60.00


MATCH LINE SR 434 750+20.00

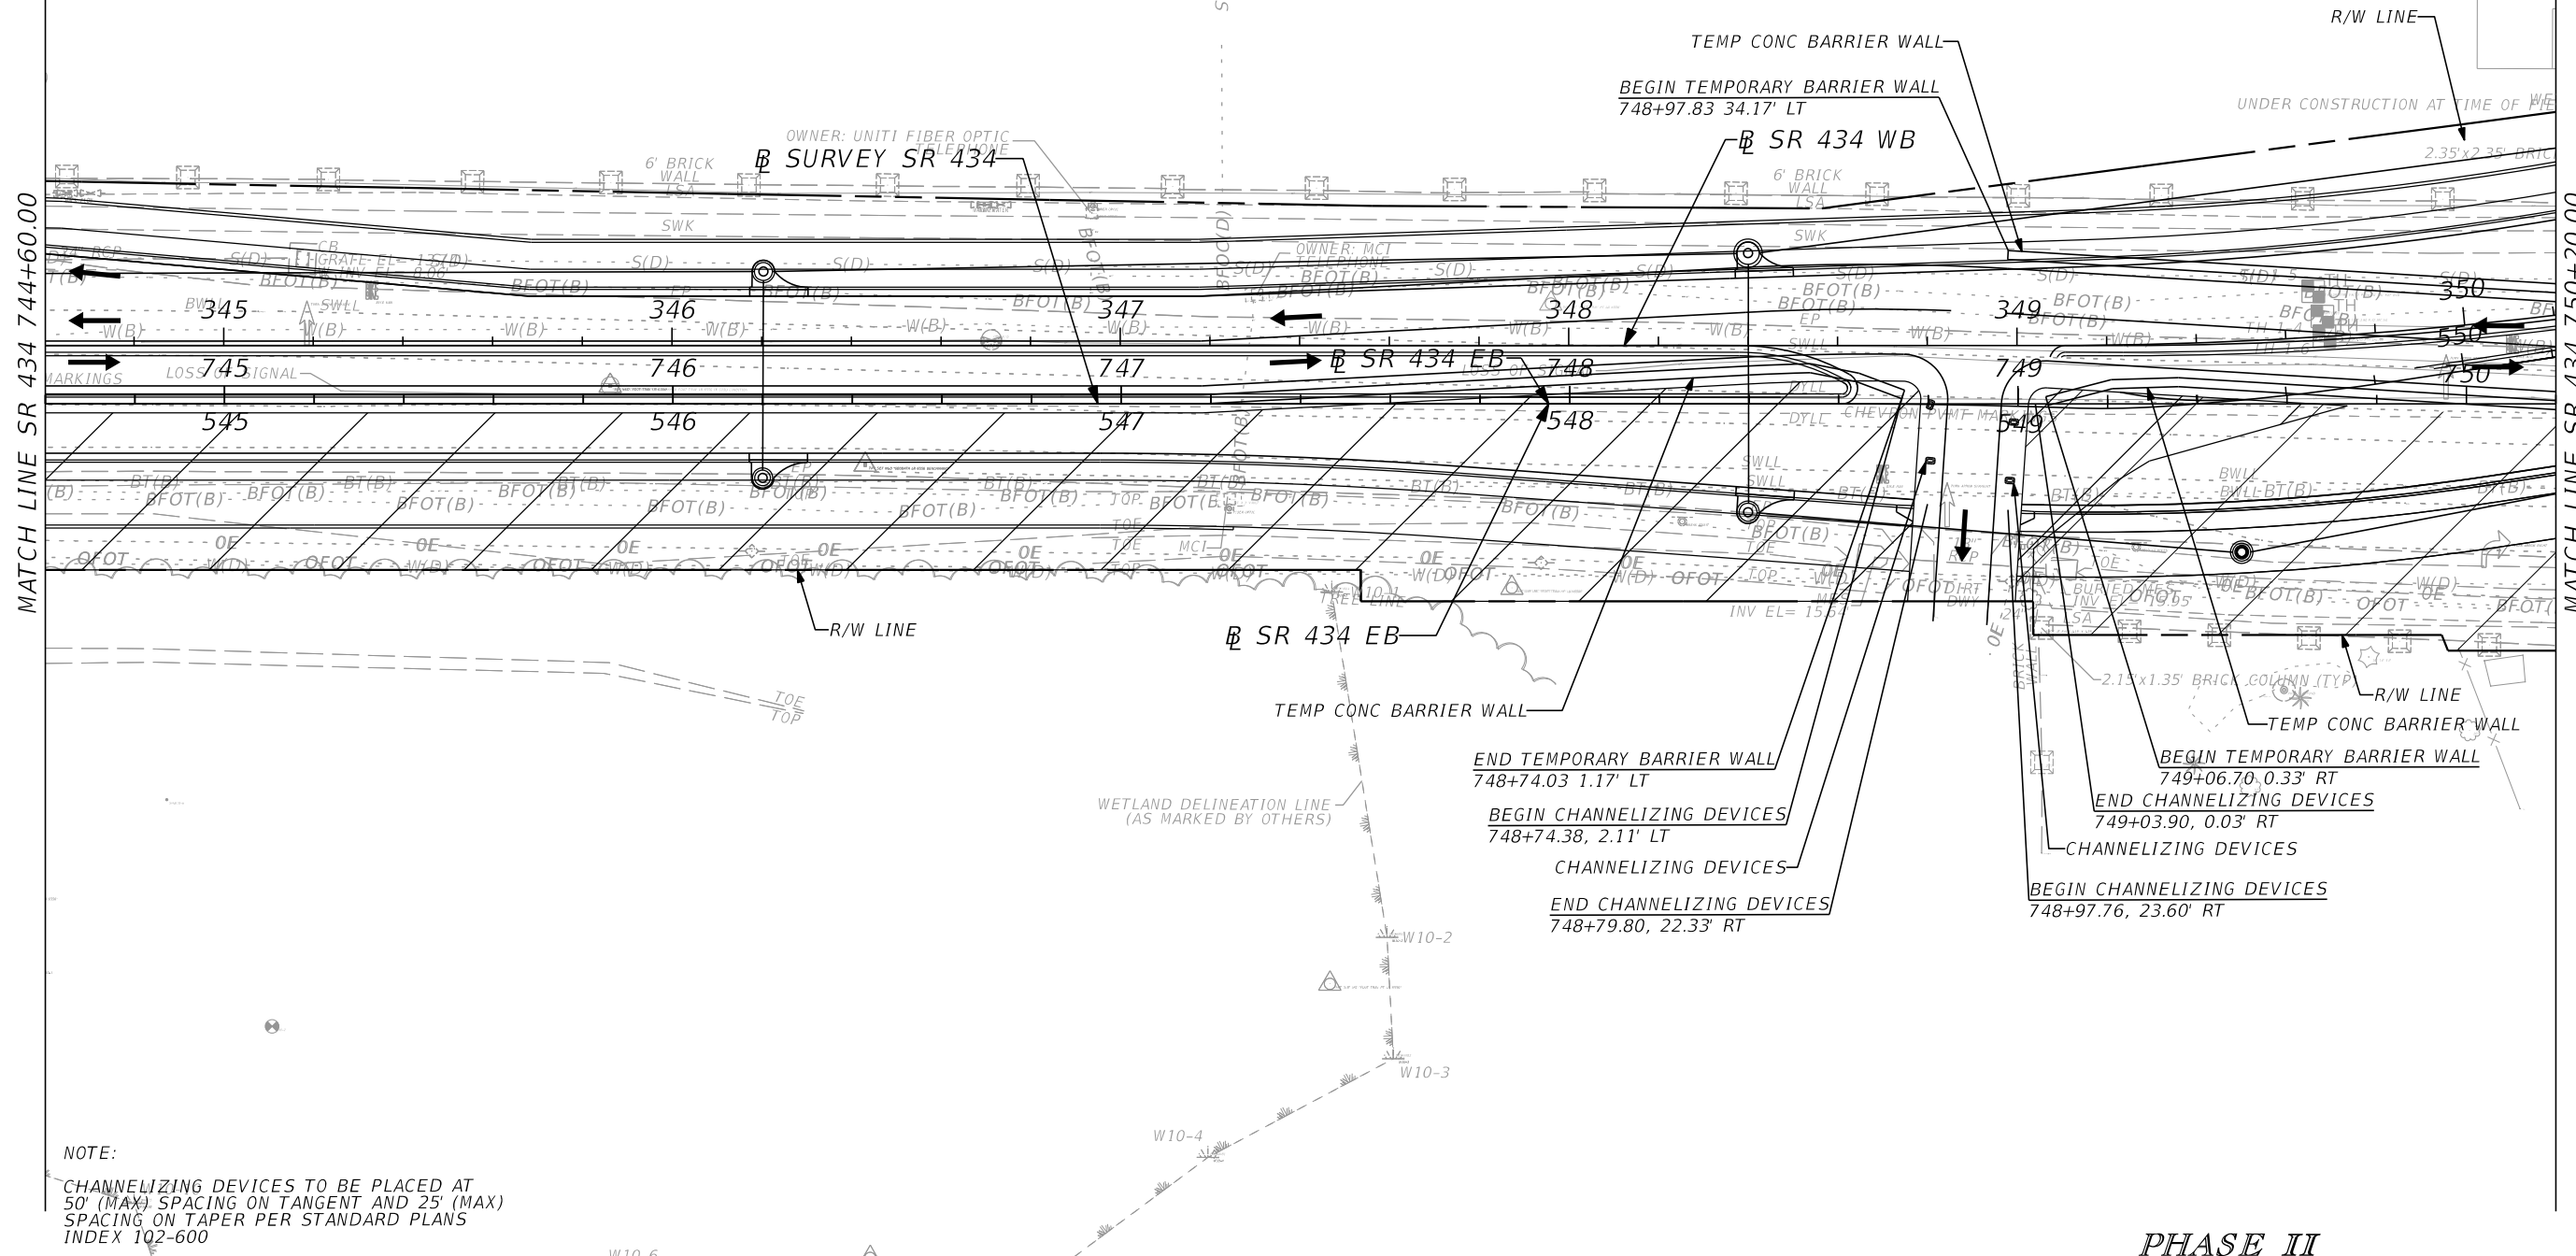

NOTE:
CHANNELIZING DEVICES TO BE PLACED AT 50' (MAX) SPACING ON TANGENT AND 25' (MAX) SPACING ON TAPER PER STANDARD PLANS INDEX 102-600

PHASE II


REVISIONS		DESCRIPTION		AECOM TECHNICAL SERVICES, Inc. 150 North Orange Avenue Suite 200 Orlando, FL. 32801 Goran Duvnjak, P.E. No. 84141	STATE OF FLORIDA DEPARTMENT OF TRANSPORTATION 				SR 434 - TTCP PLAN (7) STA 744+60 TO STA 750+20	SHEET NO. 398
DATE	DESCRIPTION	DATE	DESCRIPTION		ROAD NO.	COUNTY	CIP #	FINANCIAL PROJECT ID		
			PRELIMINARY		SR 434	SEMINOLE	01785145	446491-1-38-01		

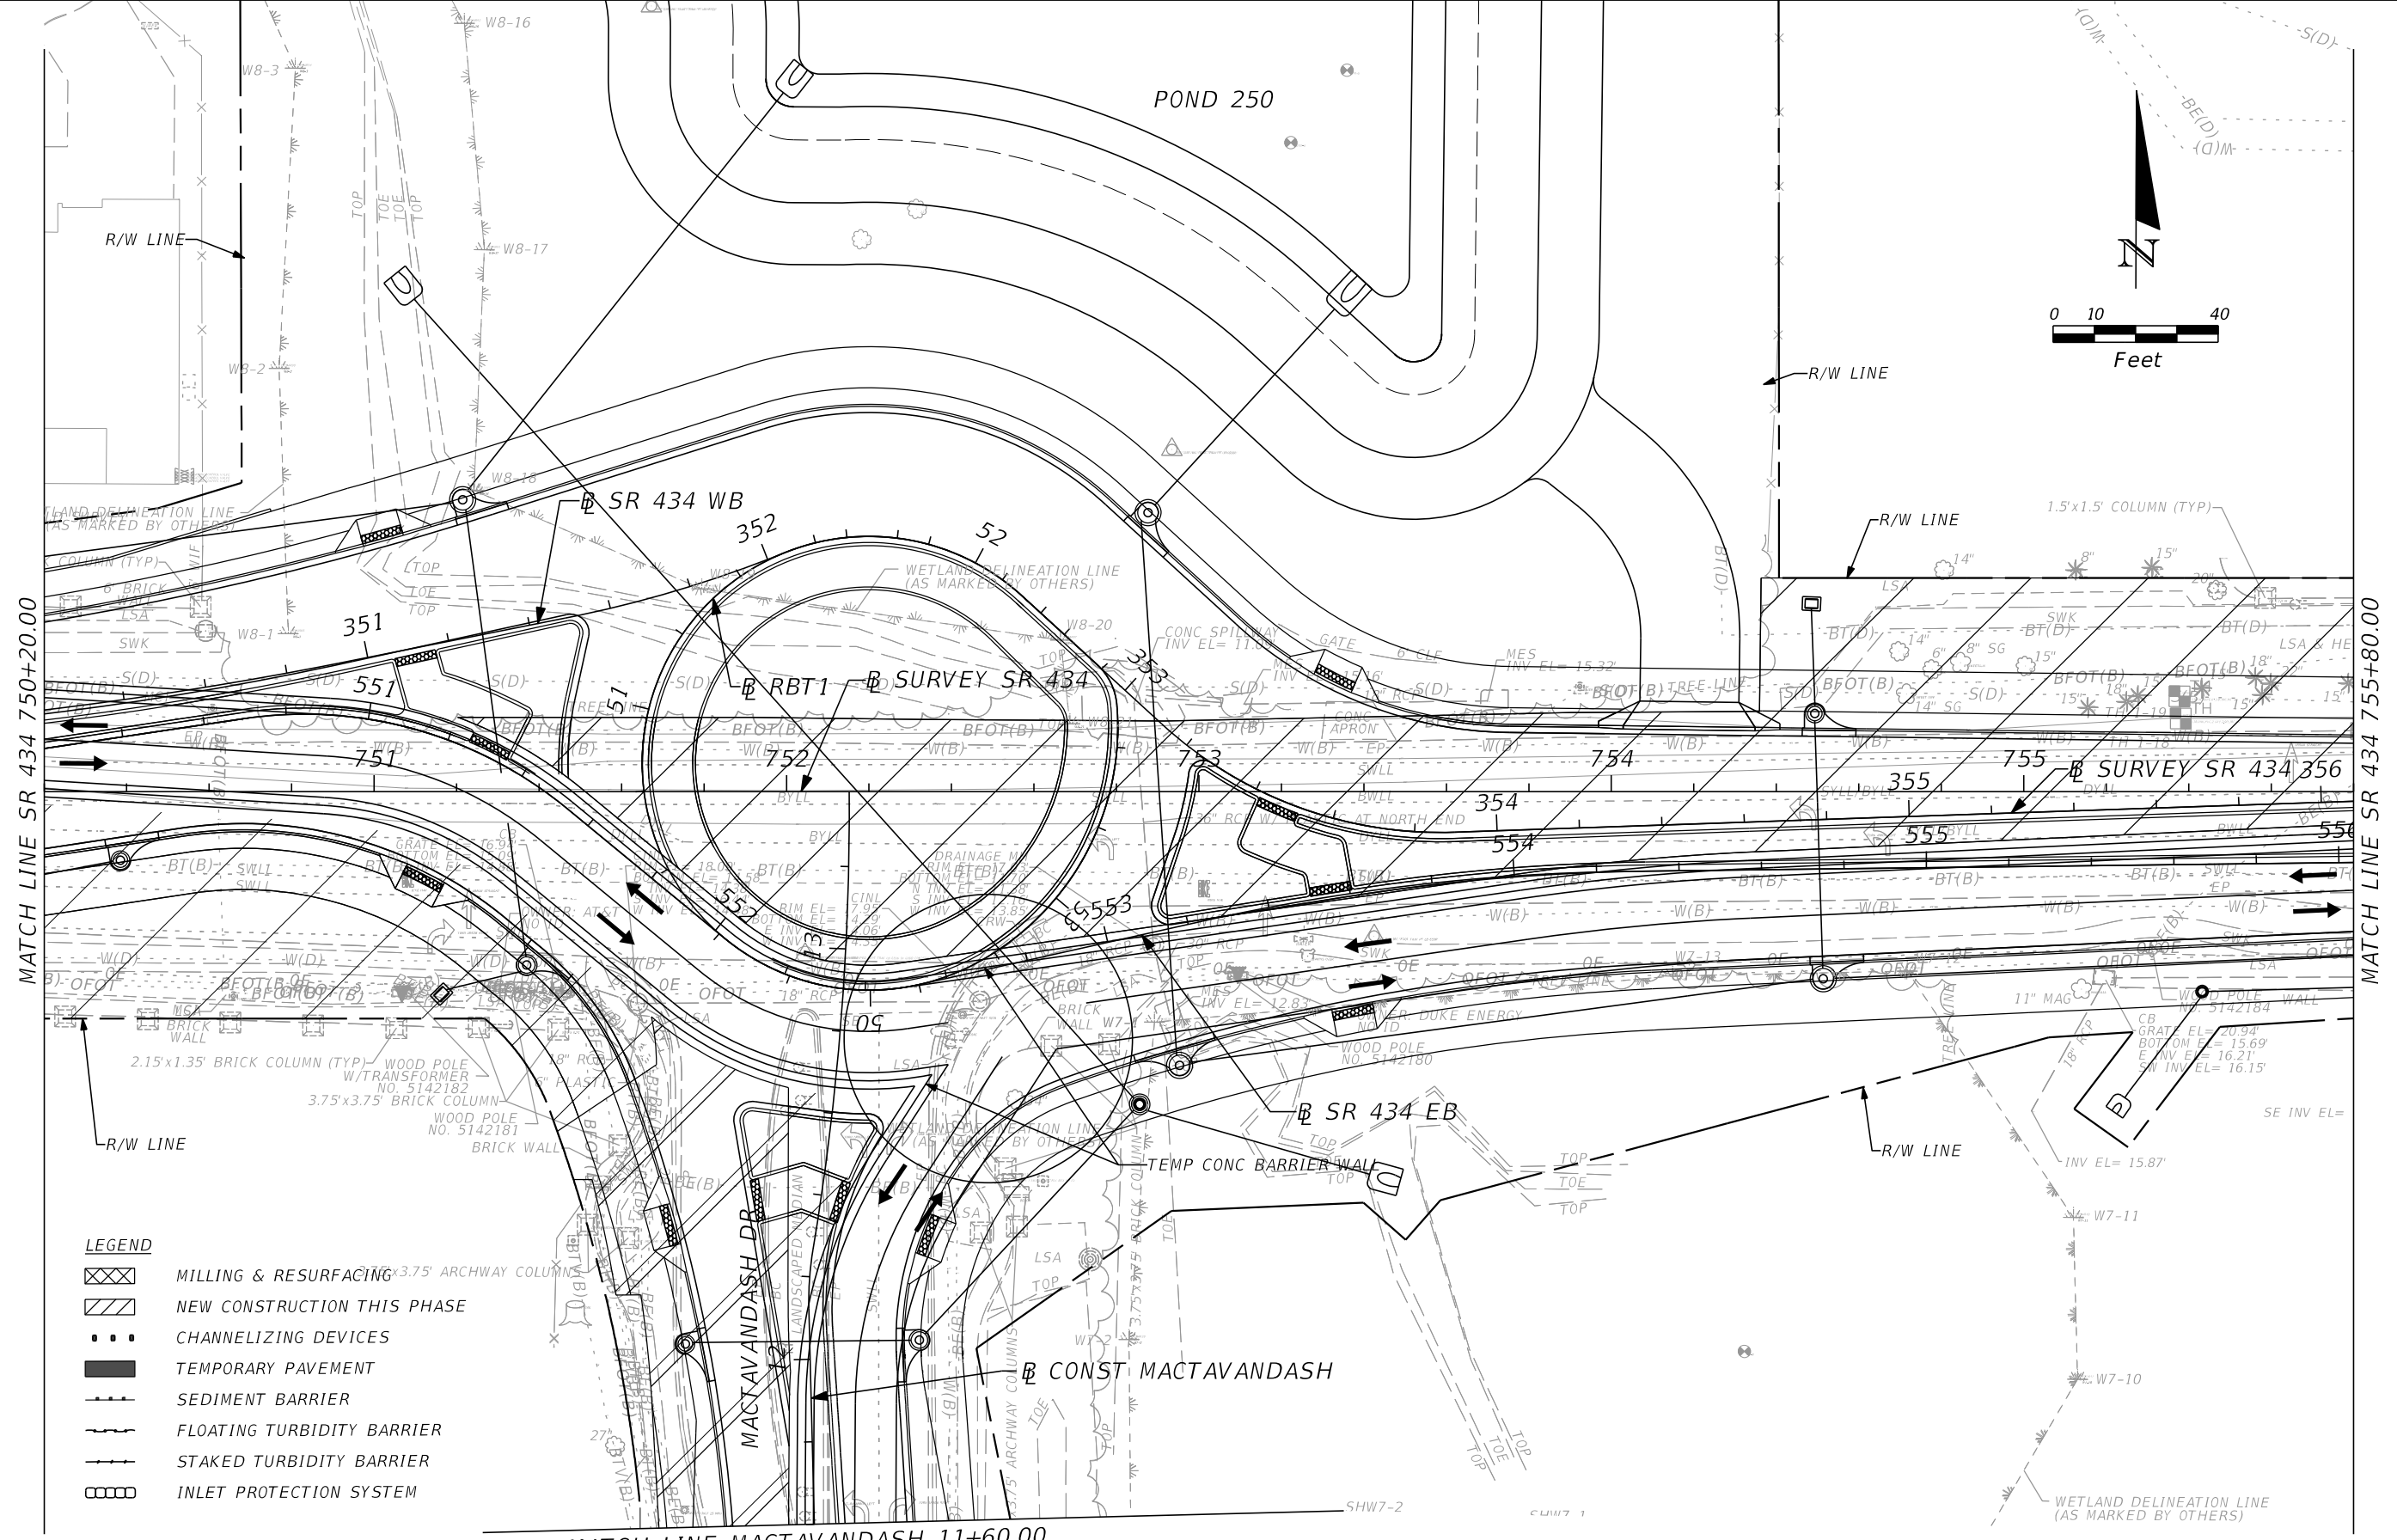

- LEGEND**
- MILLING & RESURFACING
 - NEW CONSTRUCTION THIS PHASE
 - CHANNELIZING DEVICES
 - TEMPORARY PAVEMENT
 - SEDIMENT BARRIER
 - FLOATING TURBIDITY BARRIER
 - STAKED TURBIDITY BARRIER
 - INLET PROTECTION SYSTEM

PHASE II



REVISIONS		REVISIONS		AECOM TECHNICAL SERVICES, Inc. 150 North Orange Avenue Suite 200 Orlando, FL. 32801 Goran Duvnjak, P.E. No. 84141	STATE OF FLORIDA DEPARTMENT OF TRANSPORTATION		SEMINOLE COUNTY Florida's Next Coast	SR 434 - TTCP PLAN (8) STA 750+20 TO STA 755+80	SHEET NO. 399
DATE	DESCRIPTION	DATE	DESCRIPTION		ROAD NO.	COUNTY			
			PRELIMINARY		SR 434	SEMINOLE	01785145	446491-1-38-01	

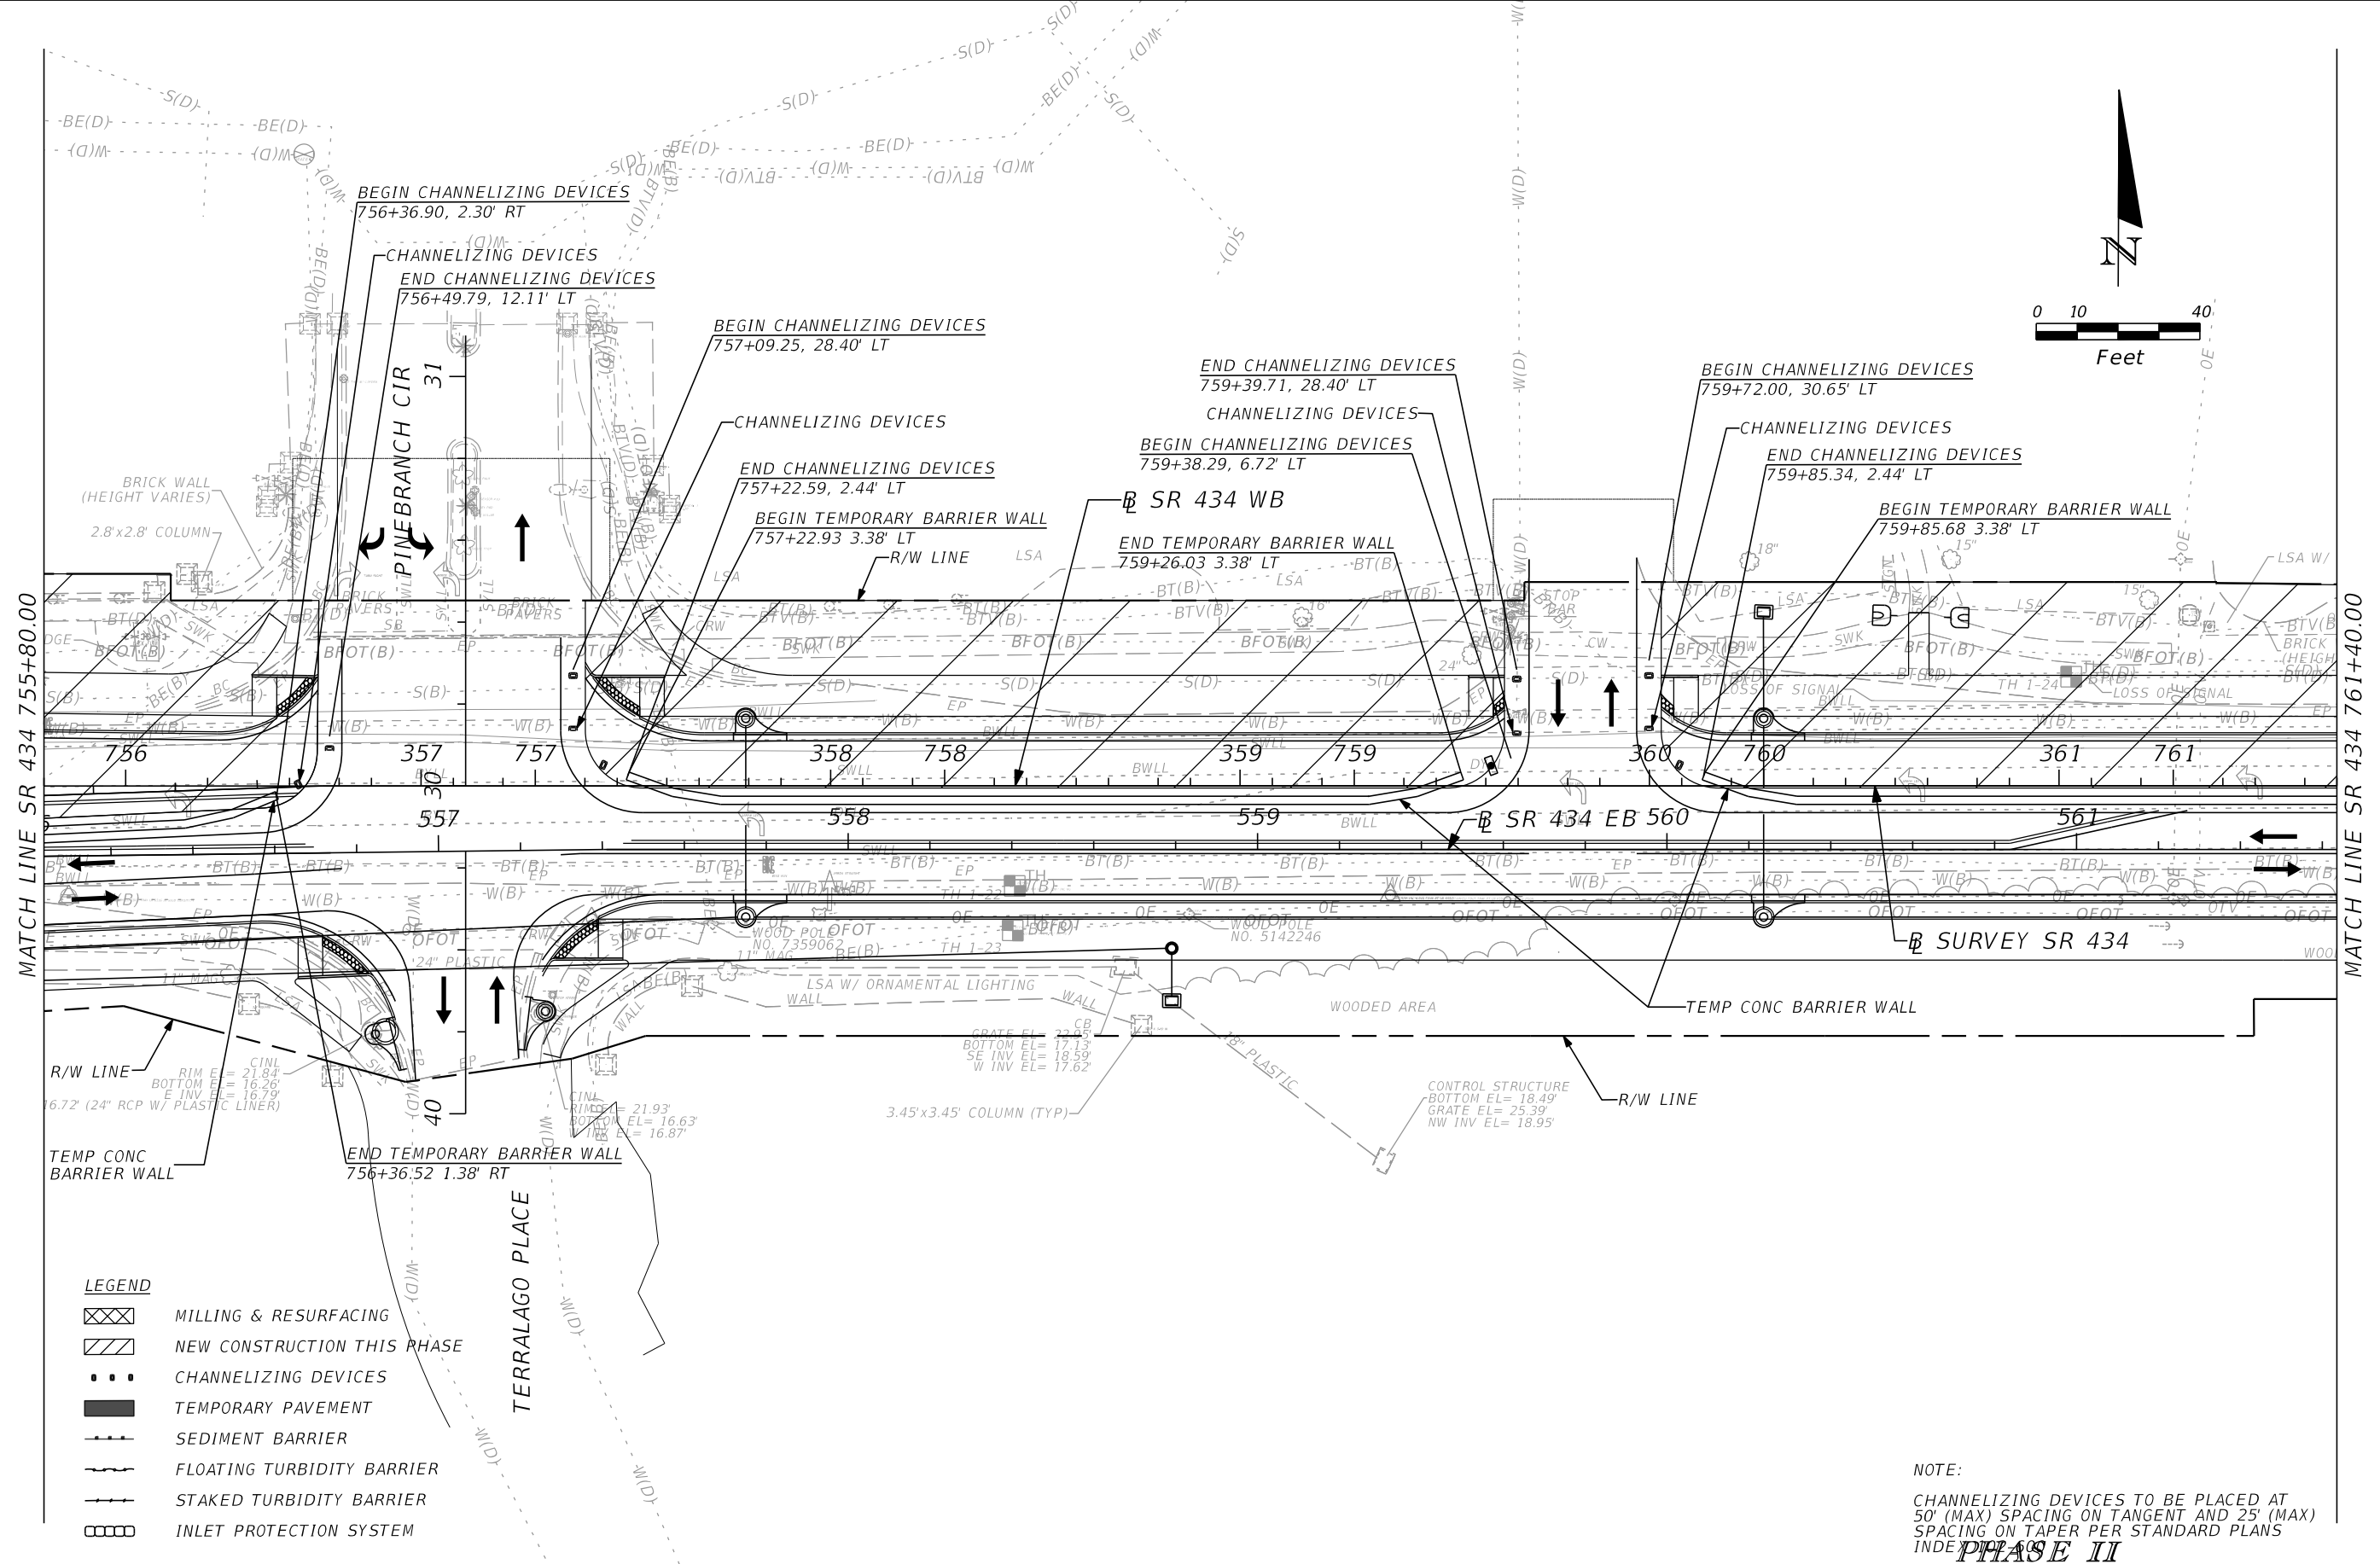

- LEGEND**
- MILLING & RESURFACING
 - NEW CONSTRUCTION THIS PHASE
 - CHANNELIZING DEVICES
 - TEMPORARY PAVEMENT
 - SEDIMENT BARRIER
 - FLOATING TURBIDITY BARRIER
 - STAKED TURBIDITY BARRIER
 - INLET PROTECTION SYSTEM

NOTE:
 CHANNELIZING DEVICES TO BE PLACED AT 50' (MAX) SPACING ON TANGENT AND 25' (MAX) SPACING ON TAPER PER STANDARD PLANS IN **PHASE II**

REVISIONS				AECOM TECHNICAL SERVICES, Inc.		STATE OF FLORIDA		SEMINOLE COUNTY		SHEET NO.
DATE	DESCRIPTION	DATE	DESCRIPTION	150 North Orange Avenue Suite 200 Orlando, FL. 32801 Goran Duvnjak, P.E. No. 84141		ROAD NO.	COUNTY	CIP #	FINANCIAL PROJECT ID	
			PRELIMINARY			SR 434	SEMINOLE	01785145	446491-1-38-01	400
SR 434 - TTCP PLAN (9) STA 755+80 TO STA 761+40										

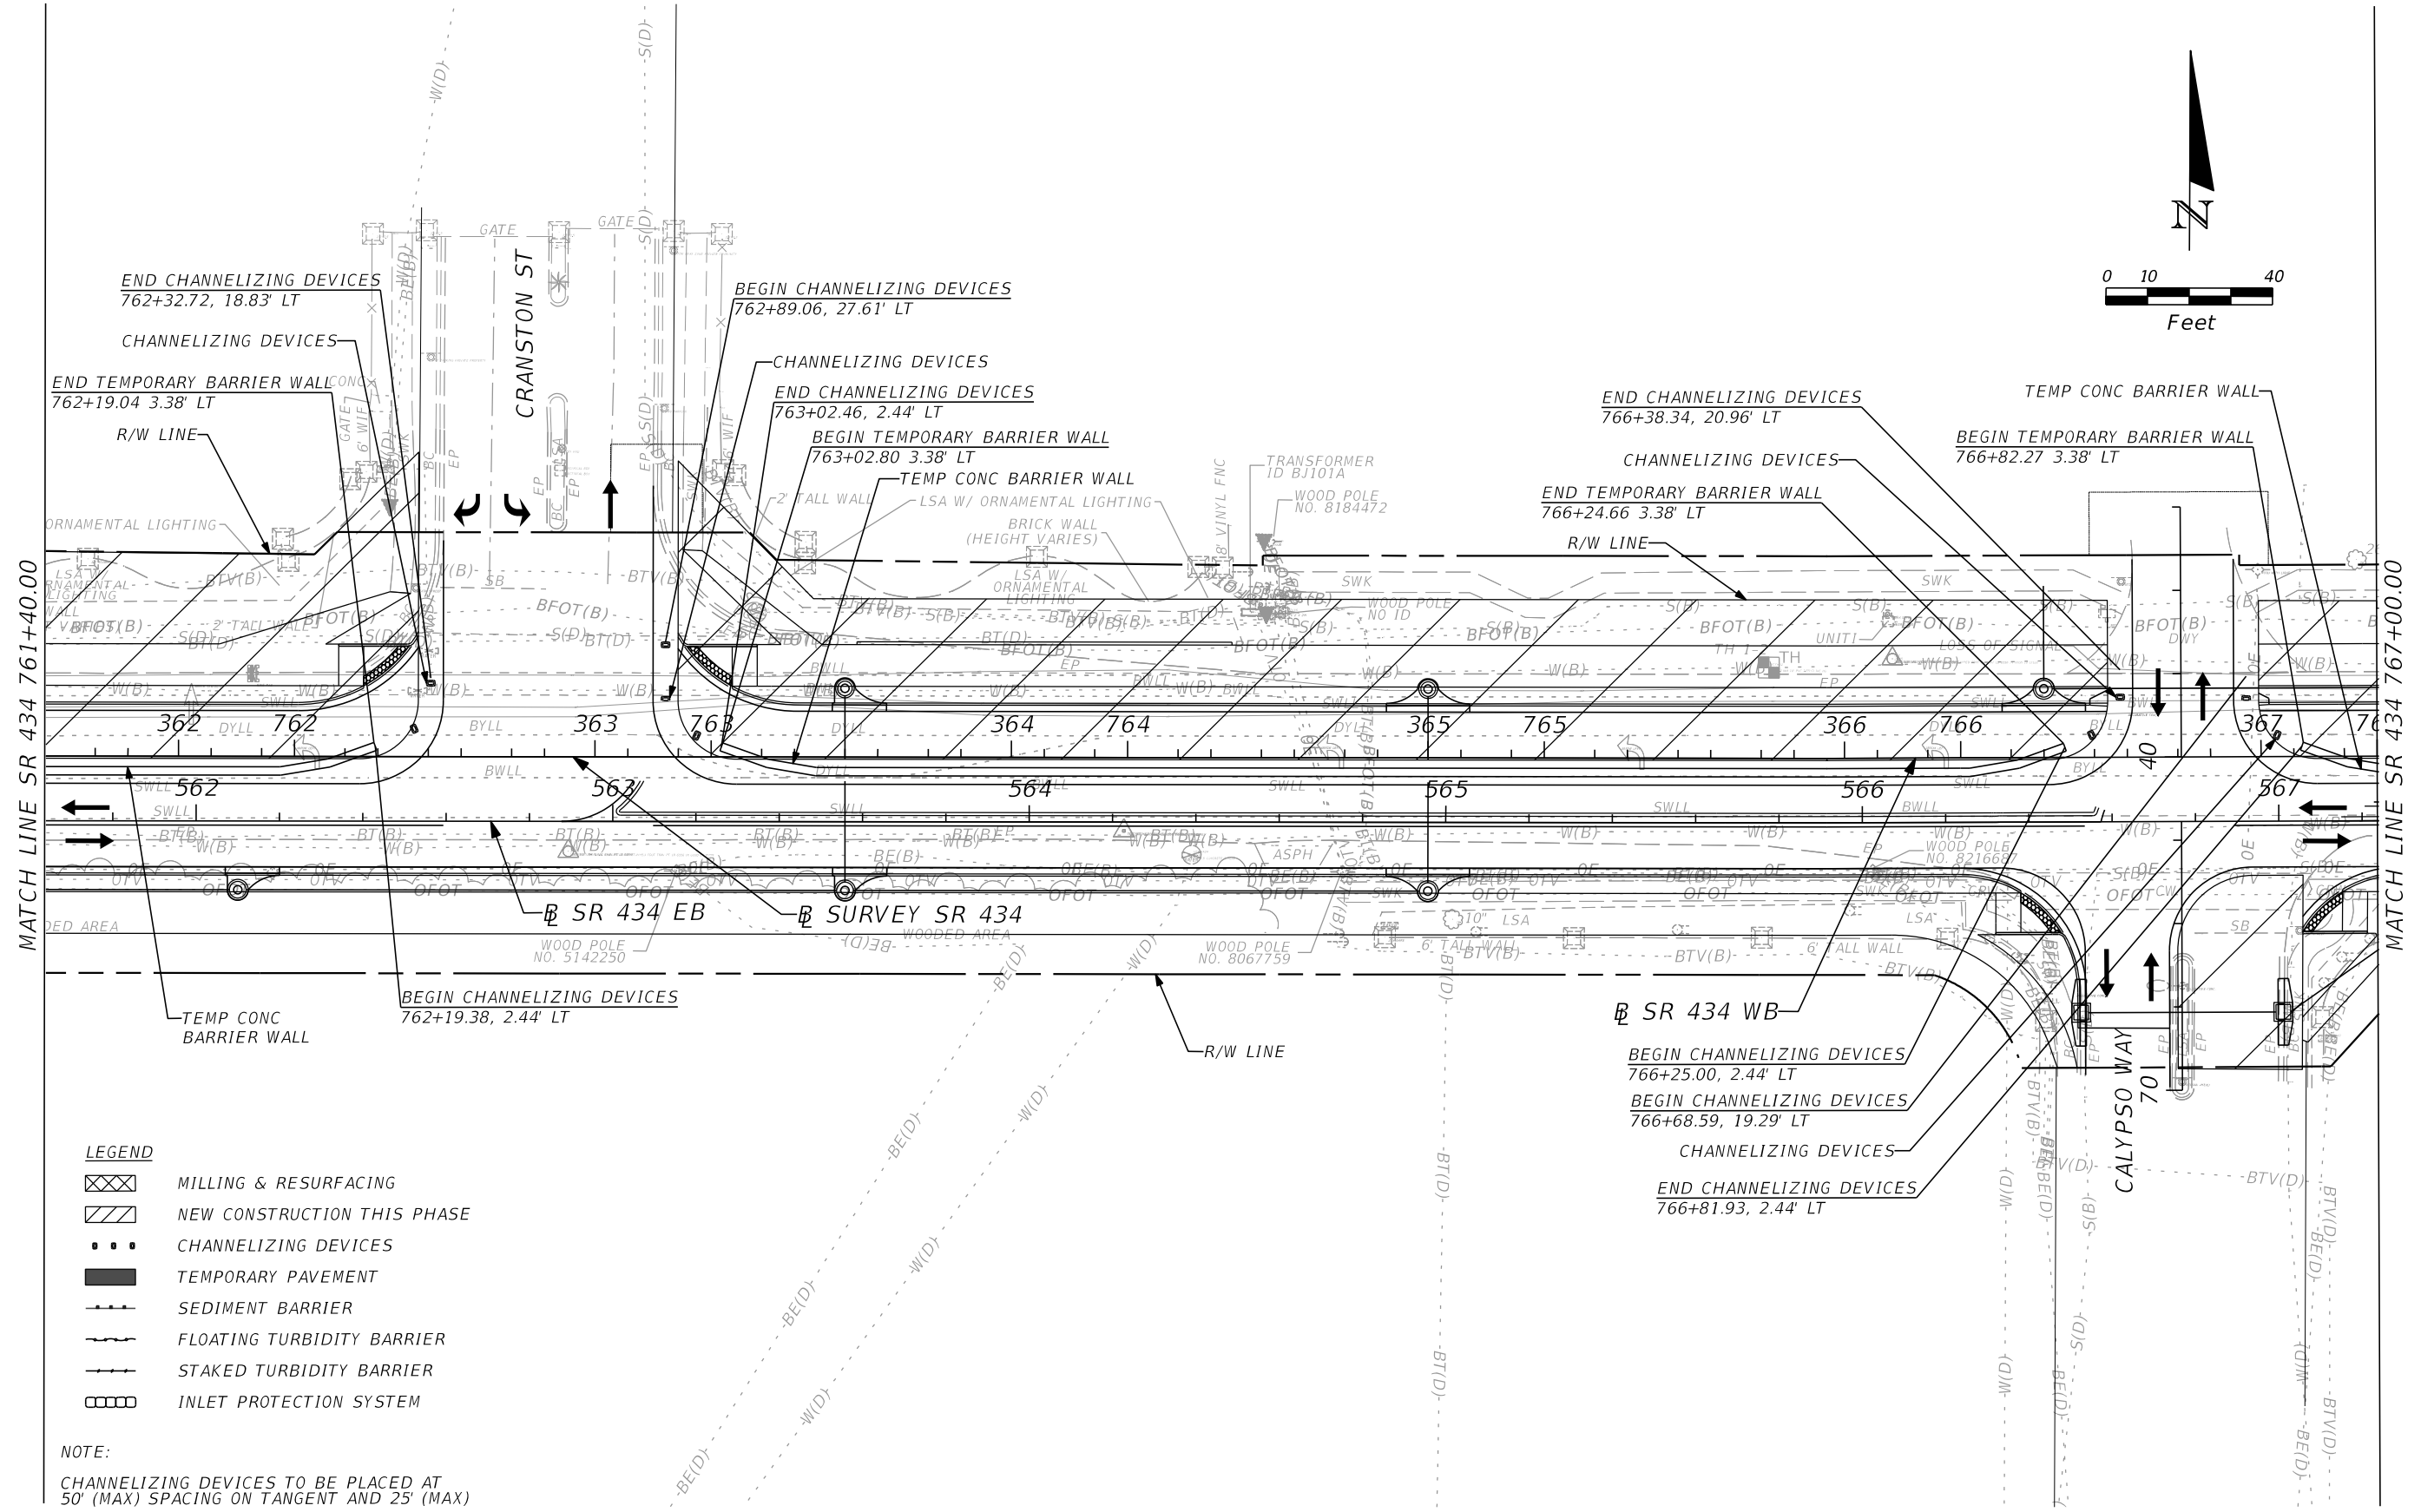
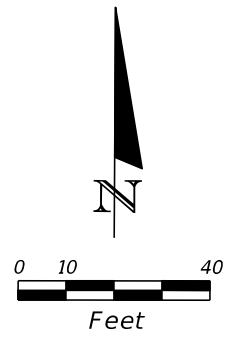


- LEGEND**
- MILLING & RESURFACING
 - NEW CONSTRUCTION THIS PHASE
 - CHANNELIZING DEVICES
 - TEMPORARY PAVEMENT
 - SEDIMENT BARRIER
 - FLOATING TURBIDITY BARRIER
 - STAKED TURBIDITY BARRIER
 - INLET PROTECTION SYSTEM

NOTE:
CHANNELIZING DEVICES TO BE PLACED AT 50' (MAX) SPACING ON TANGENT AND 25' (MAX)

PHASE II



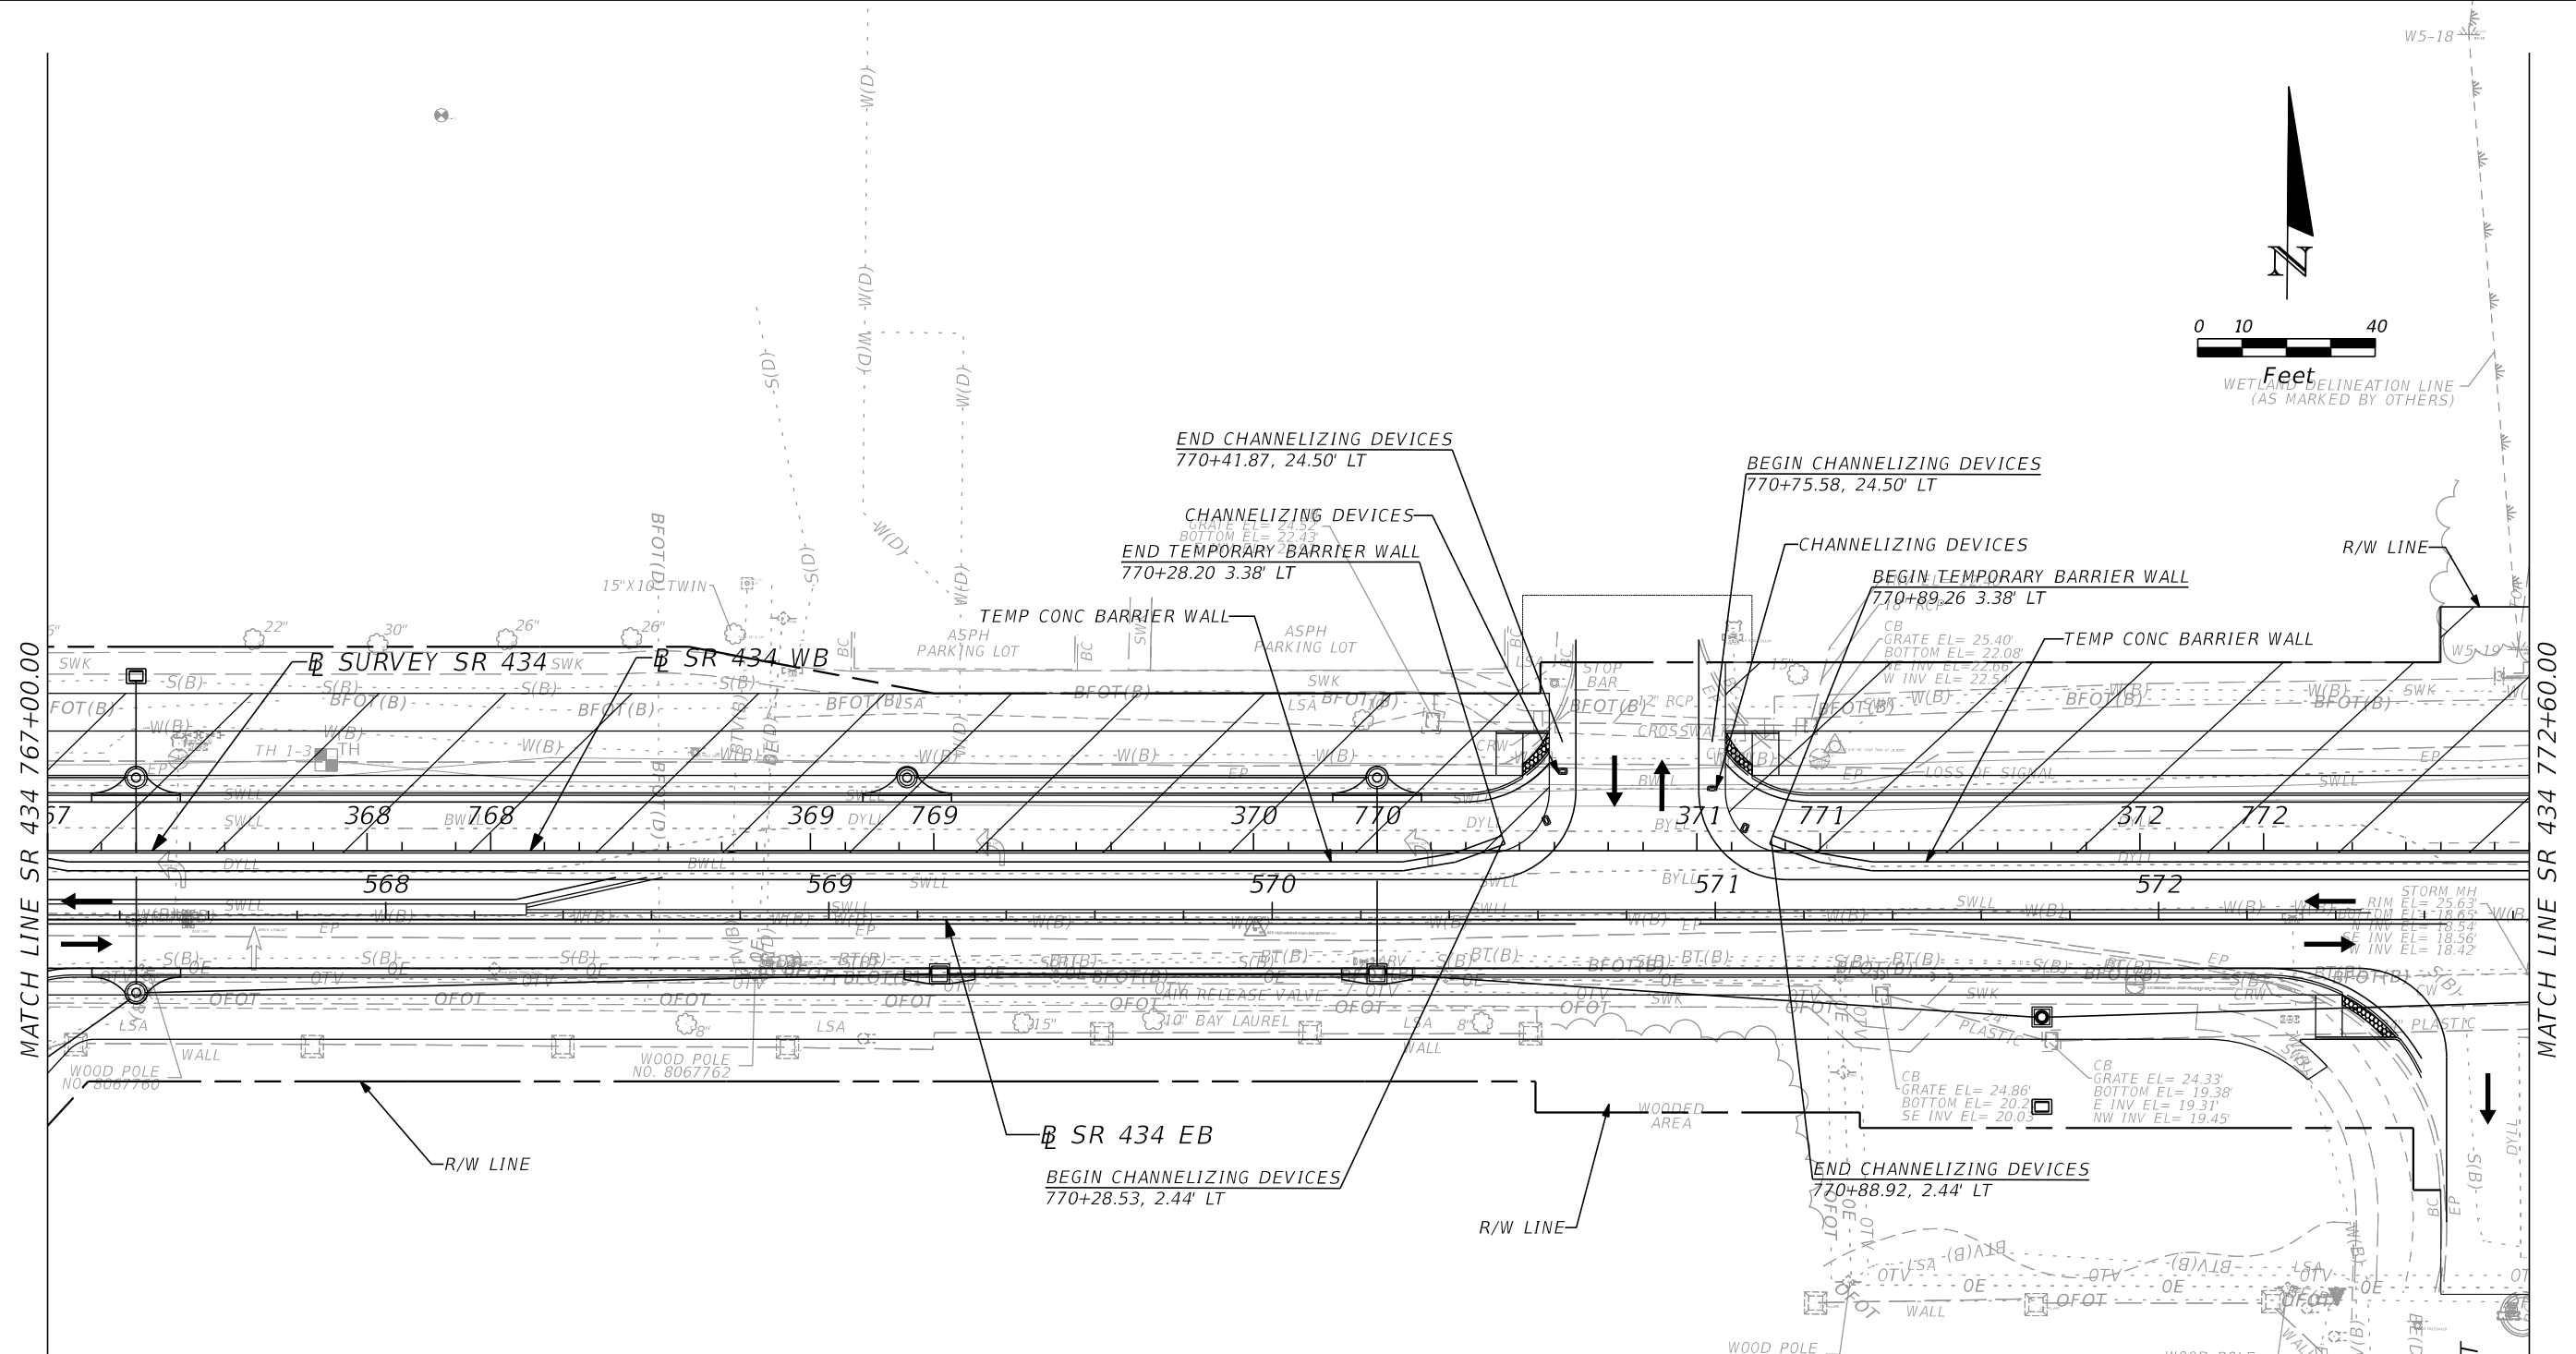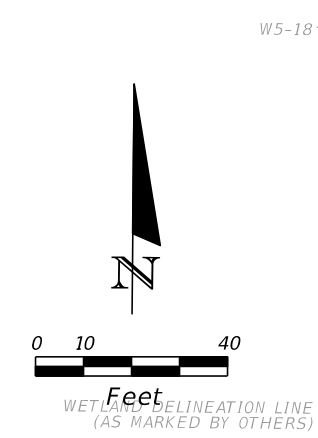





REVISIONS				AECOM TECHNICAL SERVICES, Inc. 150 North Orange Avenue Suite 200 Orlando, FL. 32801 Goran Duvnjak, P.E. No. 84141	STATE OF FLORIDA DEPARTMENT OF TRANSPORTATION				SEMINOLE COUNTY Florida's New Road	SR 434 - TTCP PLAN (10) STA 761+40 TO STA 767+00	SHEET NO. 401
DATE	DESCRIPTION	DATE	DESCRIPTION		ROAD NO.	COUNTY	CIP #	FINANCIAL PROJECT ID			
			PRELIMINARY		SR 434	SEMINOLE	01785145	446491-1-38-01			





- LEGEND**
- MILLING & RESURFACING
 - NEW CONSTRUCTION THIS PHASE
 - CHANNELIZING DEVICES
 - TEMPORARY PAVEMENT
 - SEDIMENT BARRIER
 - FLOATING TURBIDITY BARRIER
 - STAKED TURBIDITY BARRIER
 - INLET PROTECTION SYSTEM

NOTE:
CHANNELIZING DEVICES TO BE PLACED AT 50' (MAX) SPACING ON TANGENT AND 25' (MAX) SPACING ON TAPER PER STANDARD PLANS, INDEX 102-6000
PHASE II



REVISIONS		DESCRIPTION	AECOM TECHNICAL SERVICES, Inc. 150 North Orange Avenue Suite 200 Orlando, FL. 32801 Goran Duvnjak, P.E. No. 84141	STATE OF FLORIDA DEPARTMENT OF TRANSPORTATION			FINANCIAL PROJECT ID 446491-1-38-01	SR 434 - TTCP PLAN (11) STA 767+00 TO STA 772+60	SHEET NO. 402
DATE	DESCRIPTION			DATE	ROAD NO.	COUNTY			
		PRELIMINARY		SR 434	SEMINOLE	01785145			

- LEGEND**
-  MILLING & RESURFACING
 -  NEW CONSTRUCTION THIS PHASE
 -  CHANNELIZING DEVICES
 -  TEMPORARY PAVEMENT
 -  SEDIMENT BARRIER
 -  FLOATING TURBIDITY BARRIER
 -  STAKED TURBIDITY BARRIER
 -  INLET PROTECTION SYSTEM

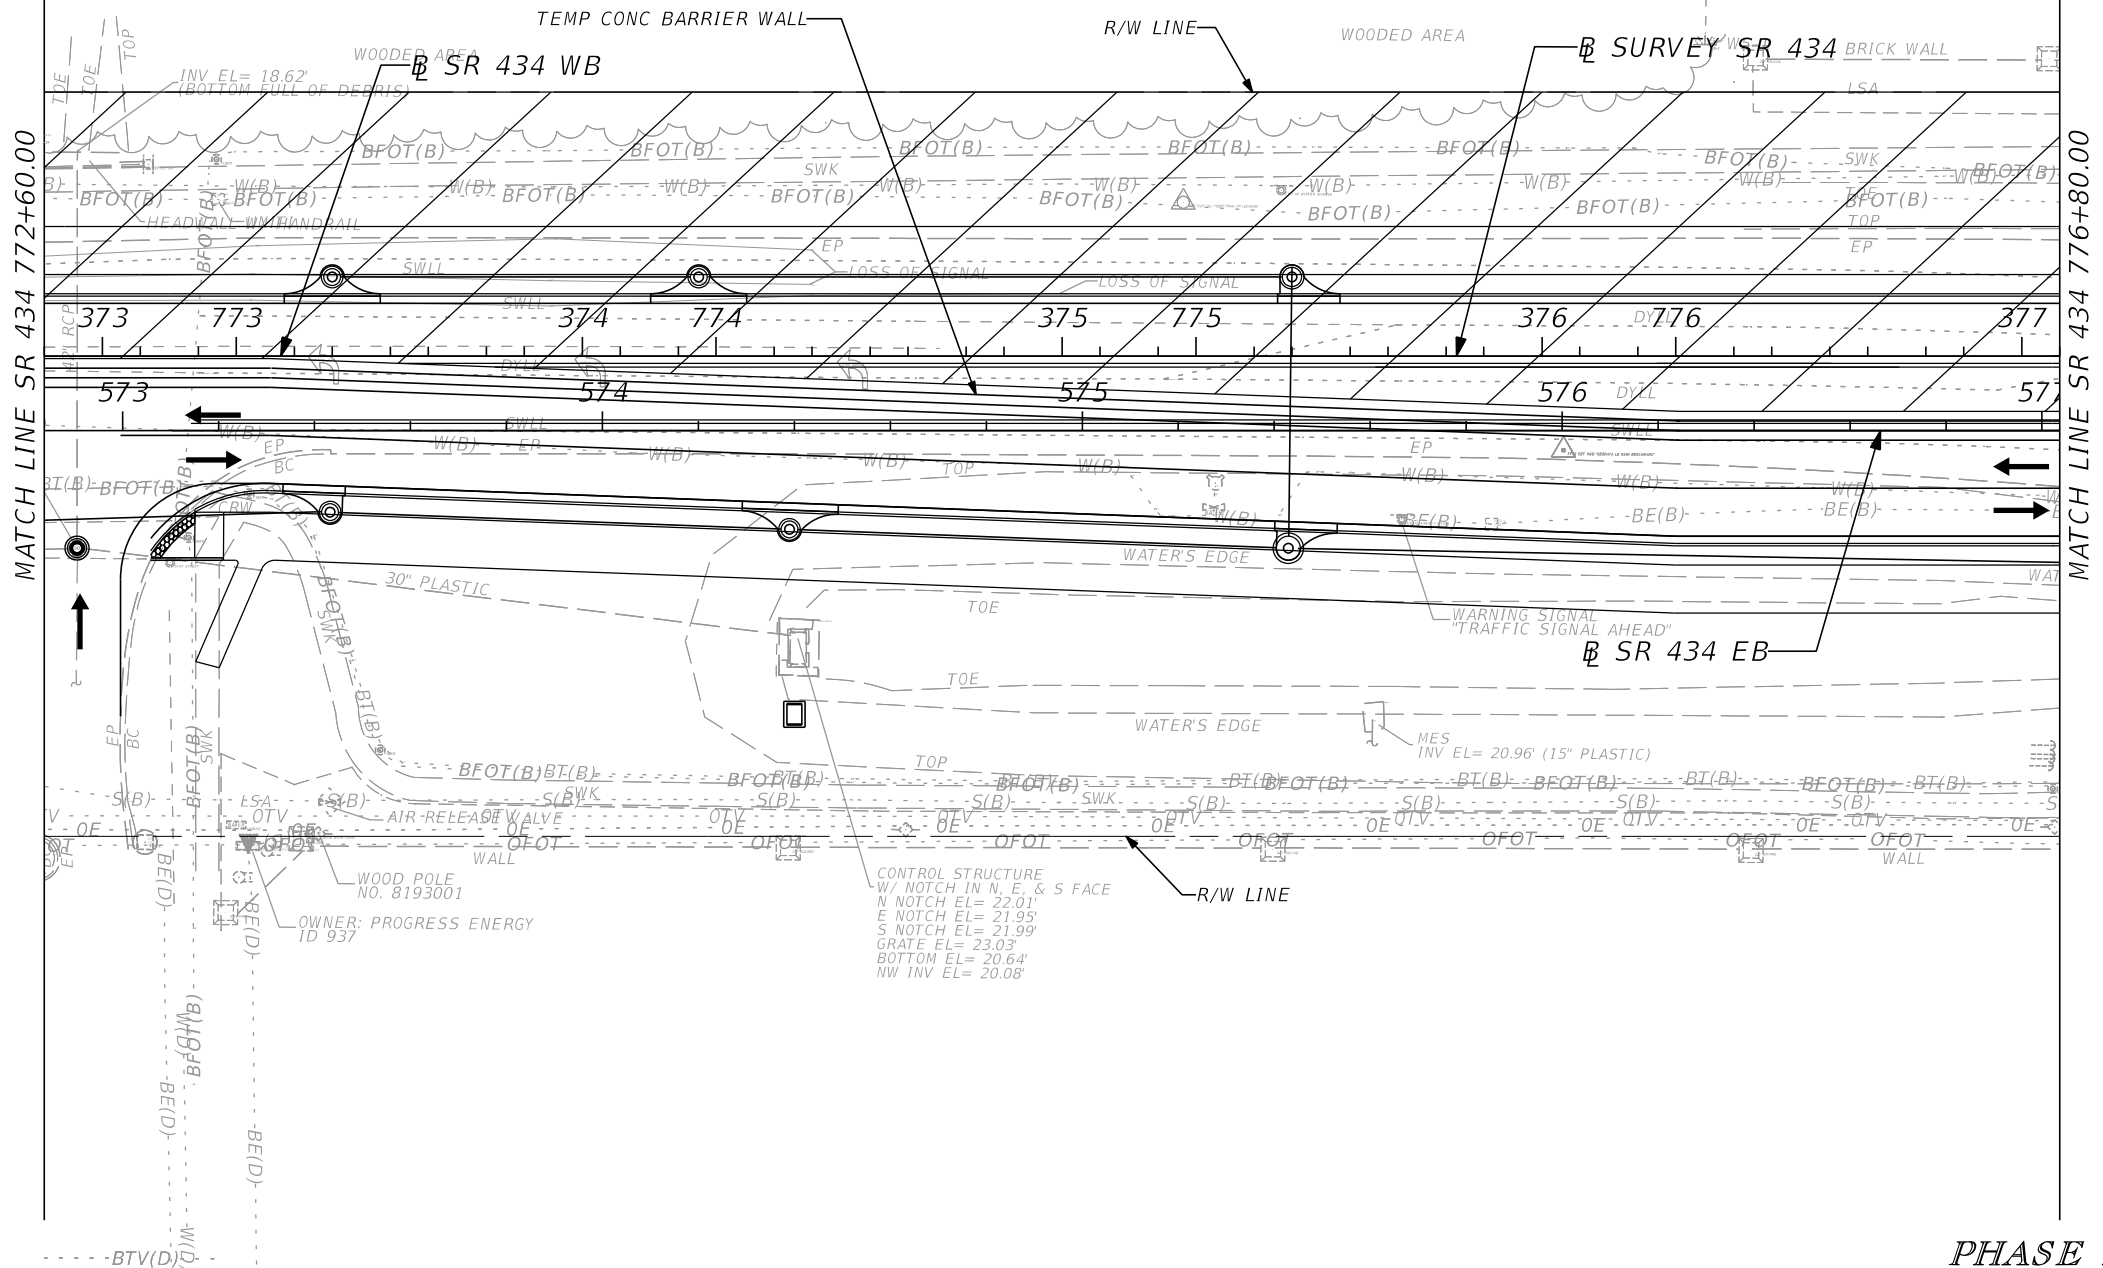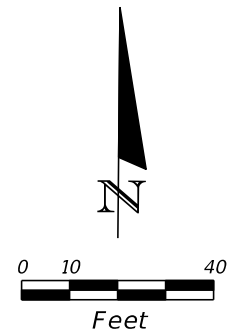

PHASE II


REVISIONS				AECOM TECHNICAL SERVICES, Inc. 150 North Orange Avenue Suite 200 Orlando, FL. 32801 Goran Duvnjak, P.E. No. 84141	STATE OF FLORIDA DEPARTMENT OF TRANSPORTATION				SEMINOLE COUNTY Florida's New Look	SR 434 - TTCP PLAN (12) STA 772+60 TO STA 776+80	SHEET NO. 403
DATE	DESCRIPTION	DATE	DESCRIPTION		ROAD NO.	COUNTY	CIP #	FINANCIAL PROJECT ID			
	PRELIMINARY				SR 434	SEMINOLE	01785145	446491-1-38-01			

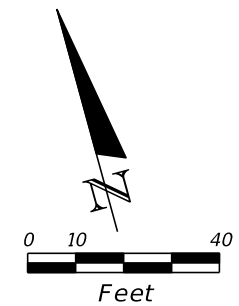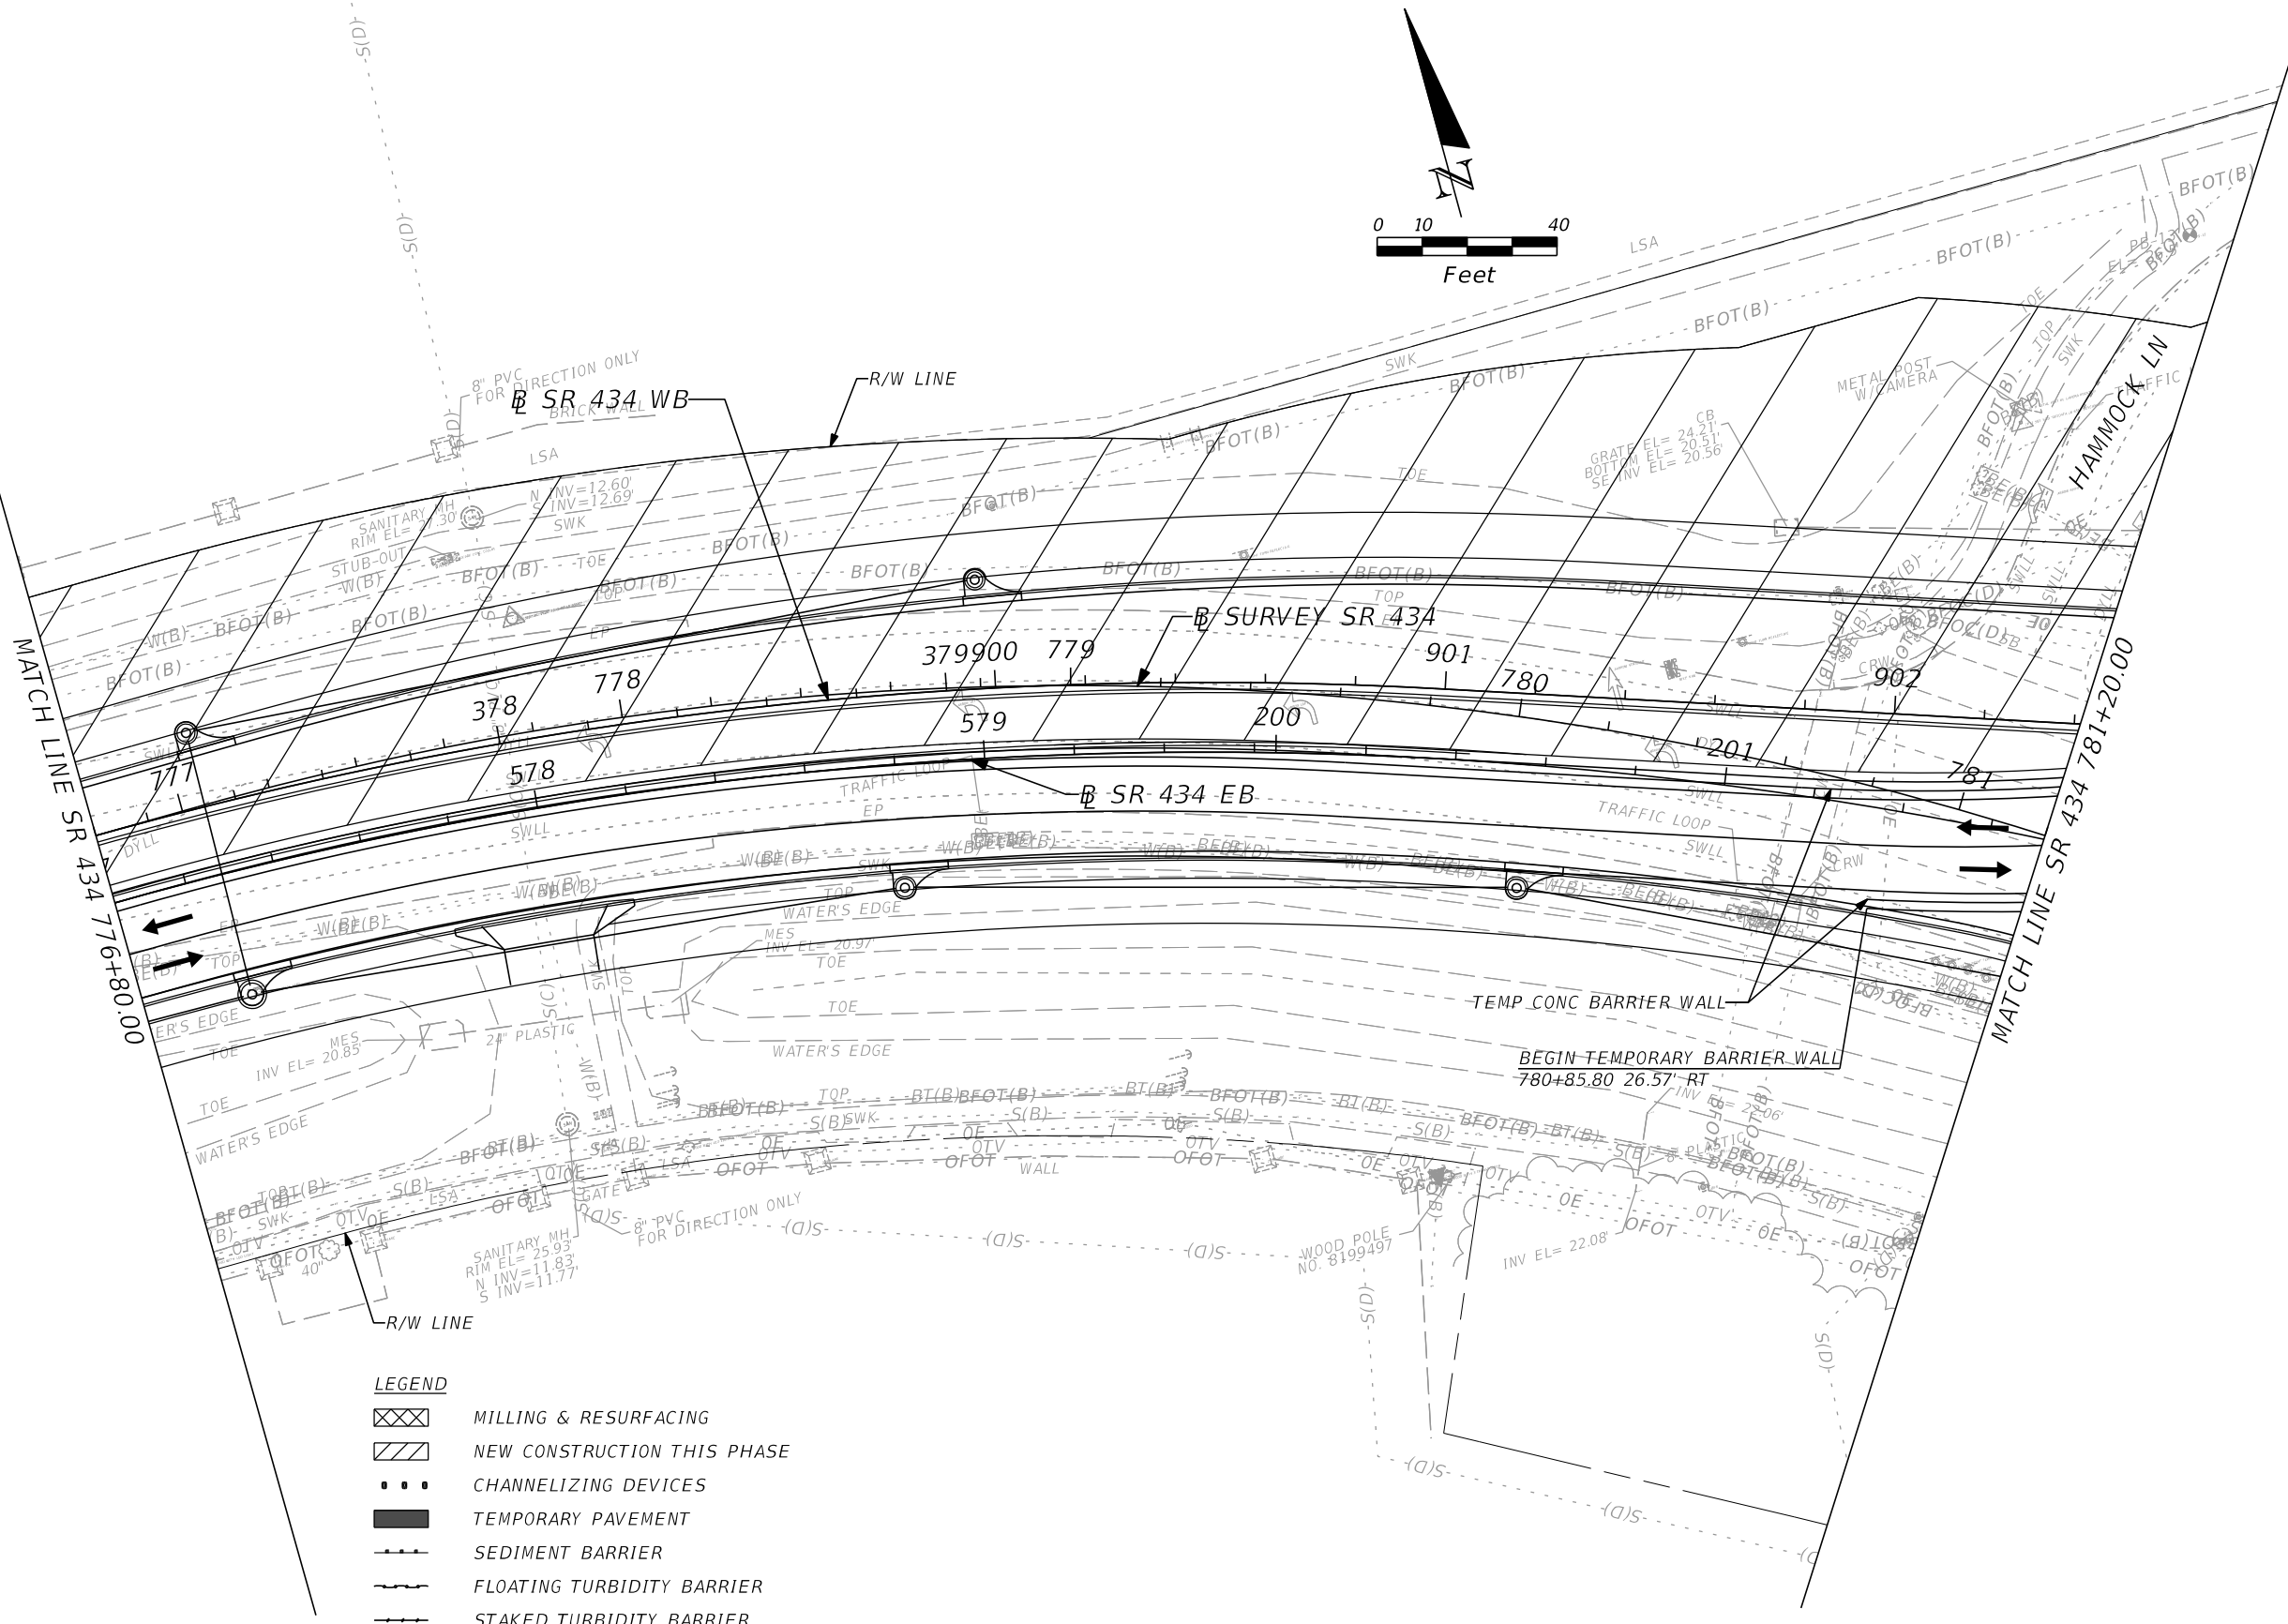

- LEGEND**
- MILLING & RESURFACING
 - NEW CONSTRUCTION THIS PHASE
 - CHANNELIZING DEVICES
 - TEMPORARY PAVEMENT
 - SEDIMENT BARRIER
 - FLOATING TURBIDITY BARRIER
 - STAKED TURBIDITY BARRIER
 - INLET PROTECTION SYSTEM

PHASE II

REVISIONS		DATE	DESCRIPTION	AECOM TECHNICAL SERVICES, Inc. 150 North Orange Avenue Suite 200 Orlando, FL. 32801 Goran Duvnjak, P.E. No. 84141	STATE OF FLORIDA DEPARTMENT OF TRANSPORTATION 			SR 434 - TTCP PLAN (13) STA 776+80 TO STA 781+20	SHEET NO. 404
DATE	DESCRIPTION				ROAD NO.	COUNTY	CIP #		
	PRELIMINARY				SR 434	SEMINOLE	01785145	446491-1-38-01	

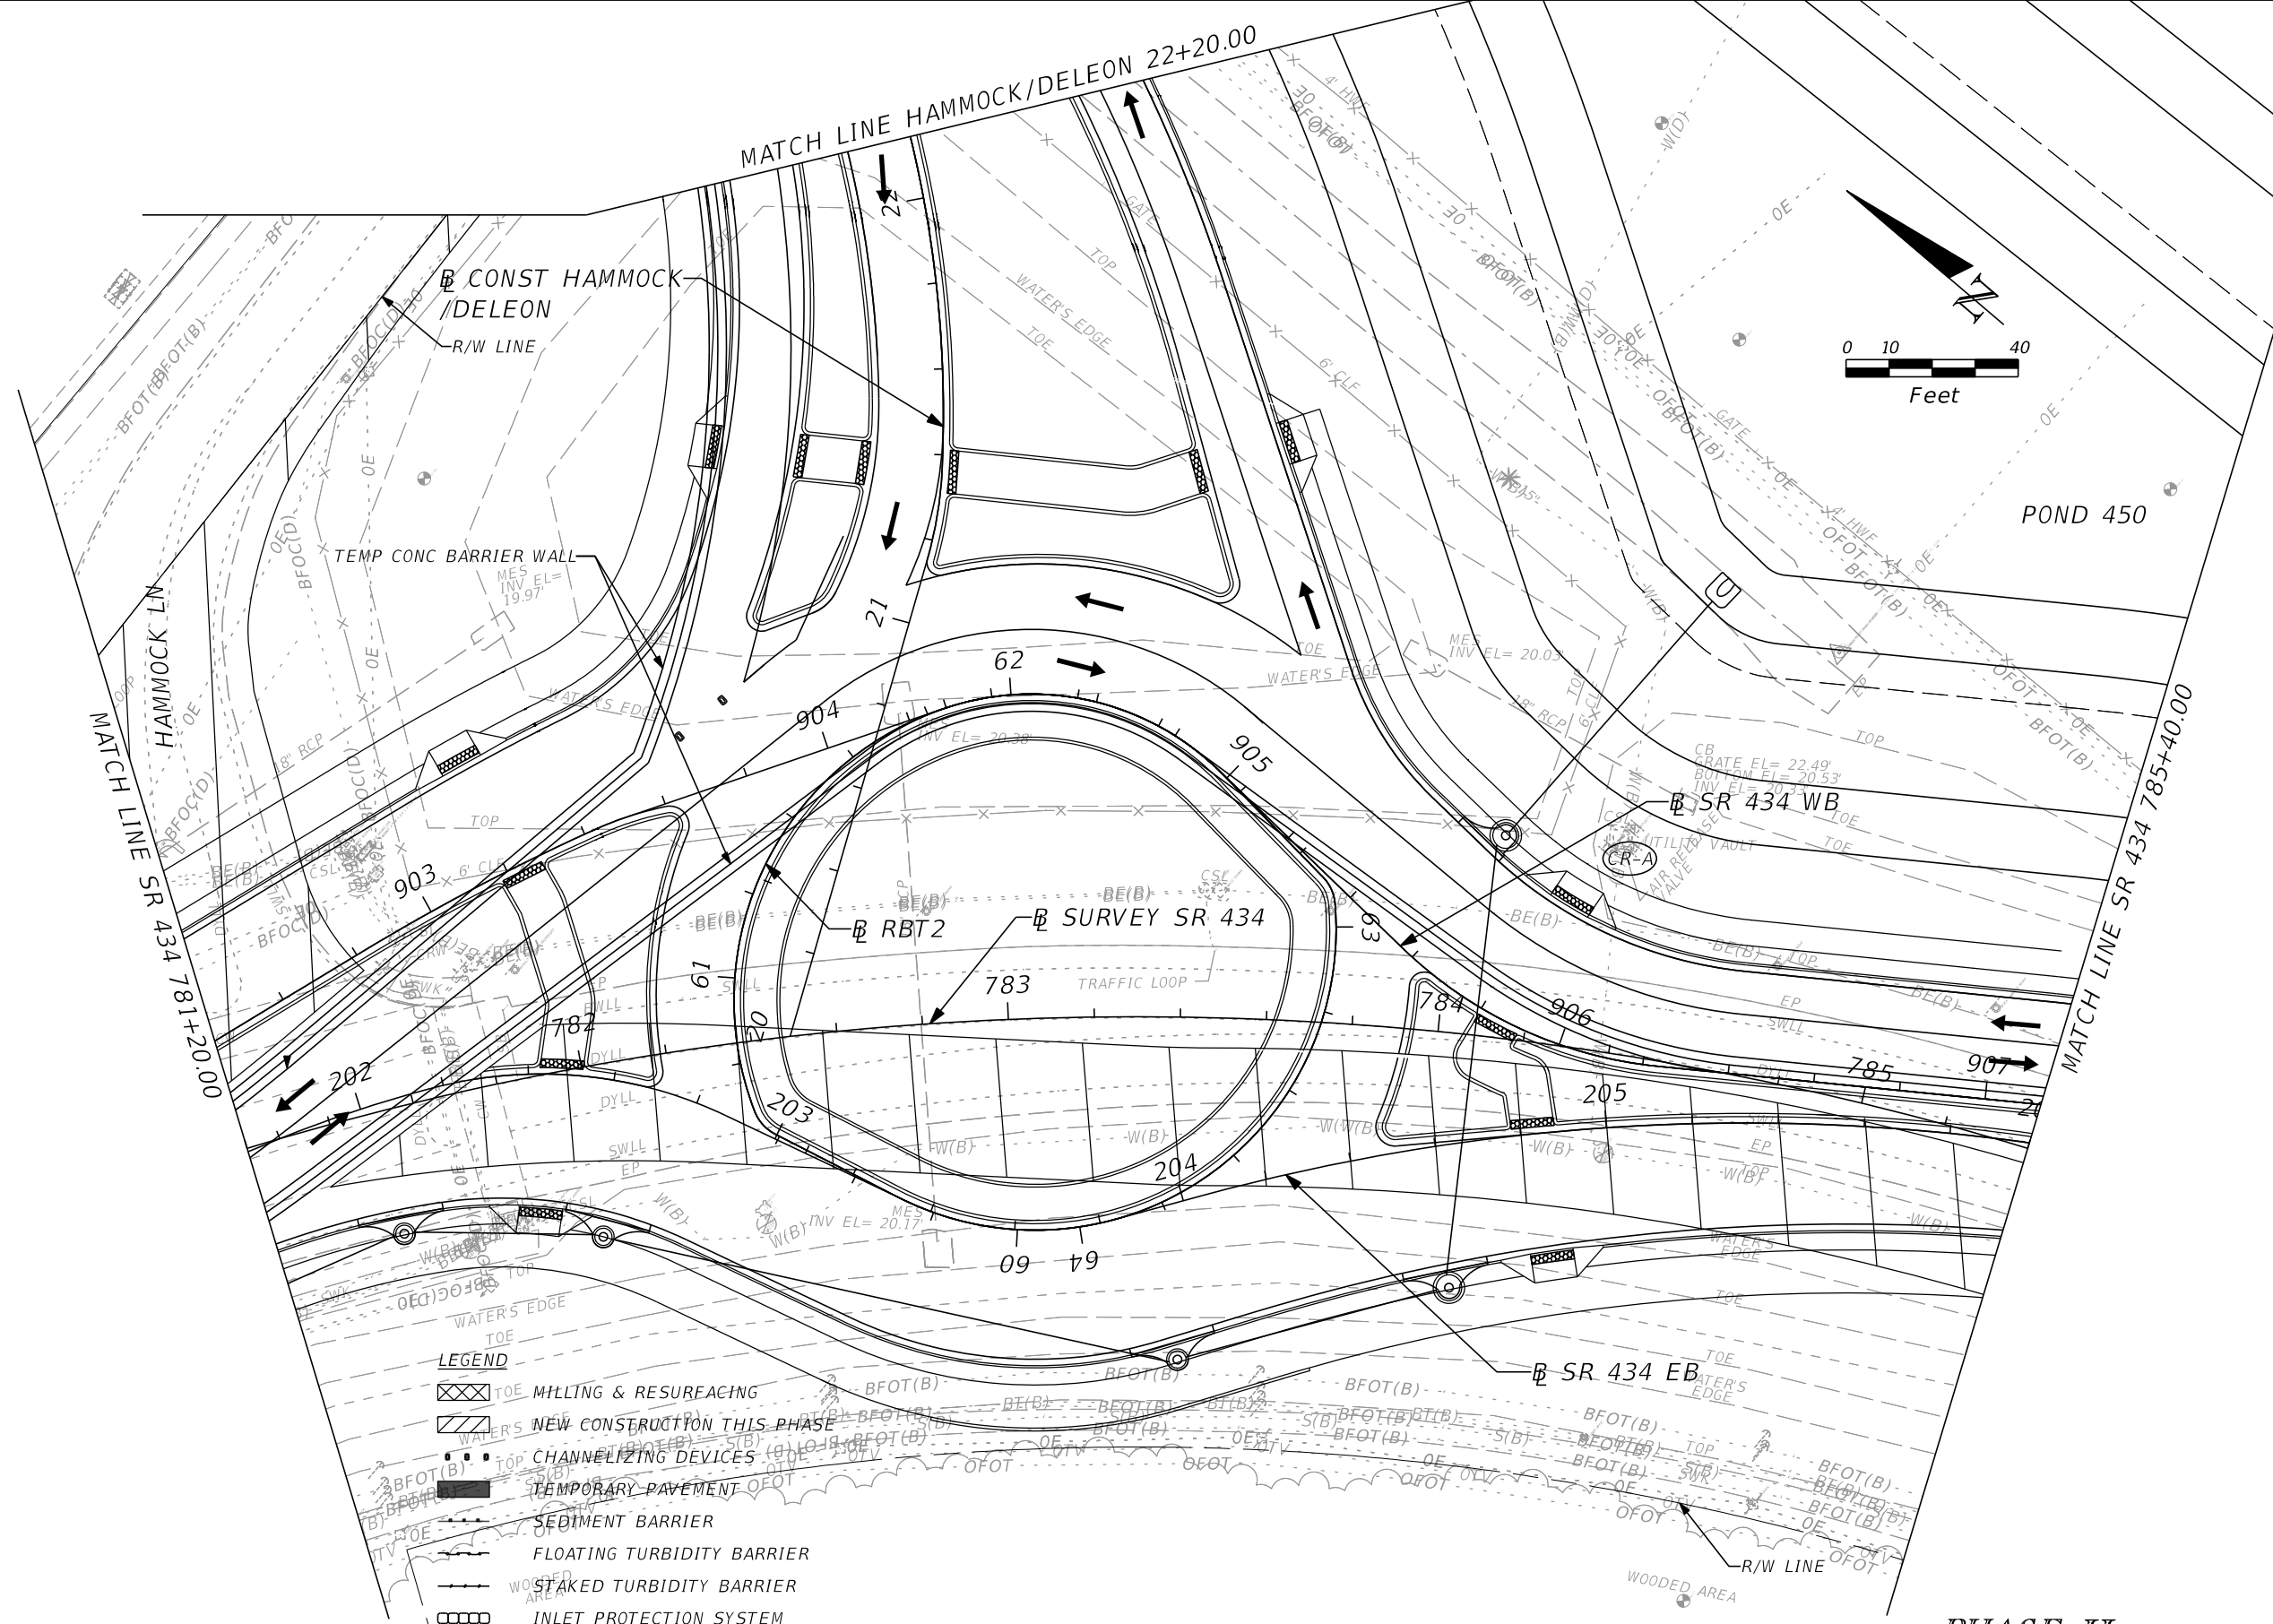

PHASE II

REVISIONS	
DATE	DESCRIPTION


PRELIMINARY

AECOM TECHNICAL SERVICES, Inc.
 150 North Orange Avenue
 Suite 200
 Orlando, FL. 32801
 Goran Duvnjak, P.E. No. 84141

STATE OF FLORIDA DEPARTMENT OF TRANSPORTATION			
ROAD NO.	COUNTY	CIP #	FINANCIAL PROJECT ID
SR 434	SEMINOLE	01785145	446491-1-38-01

SR 434 - TTCP PLAN (14)
STA 781+20 TO STA 785+40

SHEET NO.
405

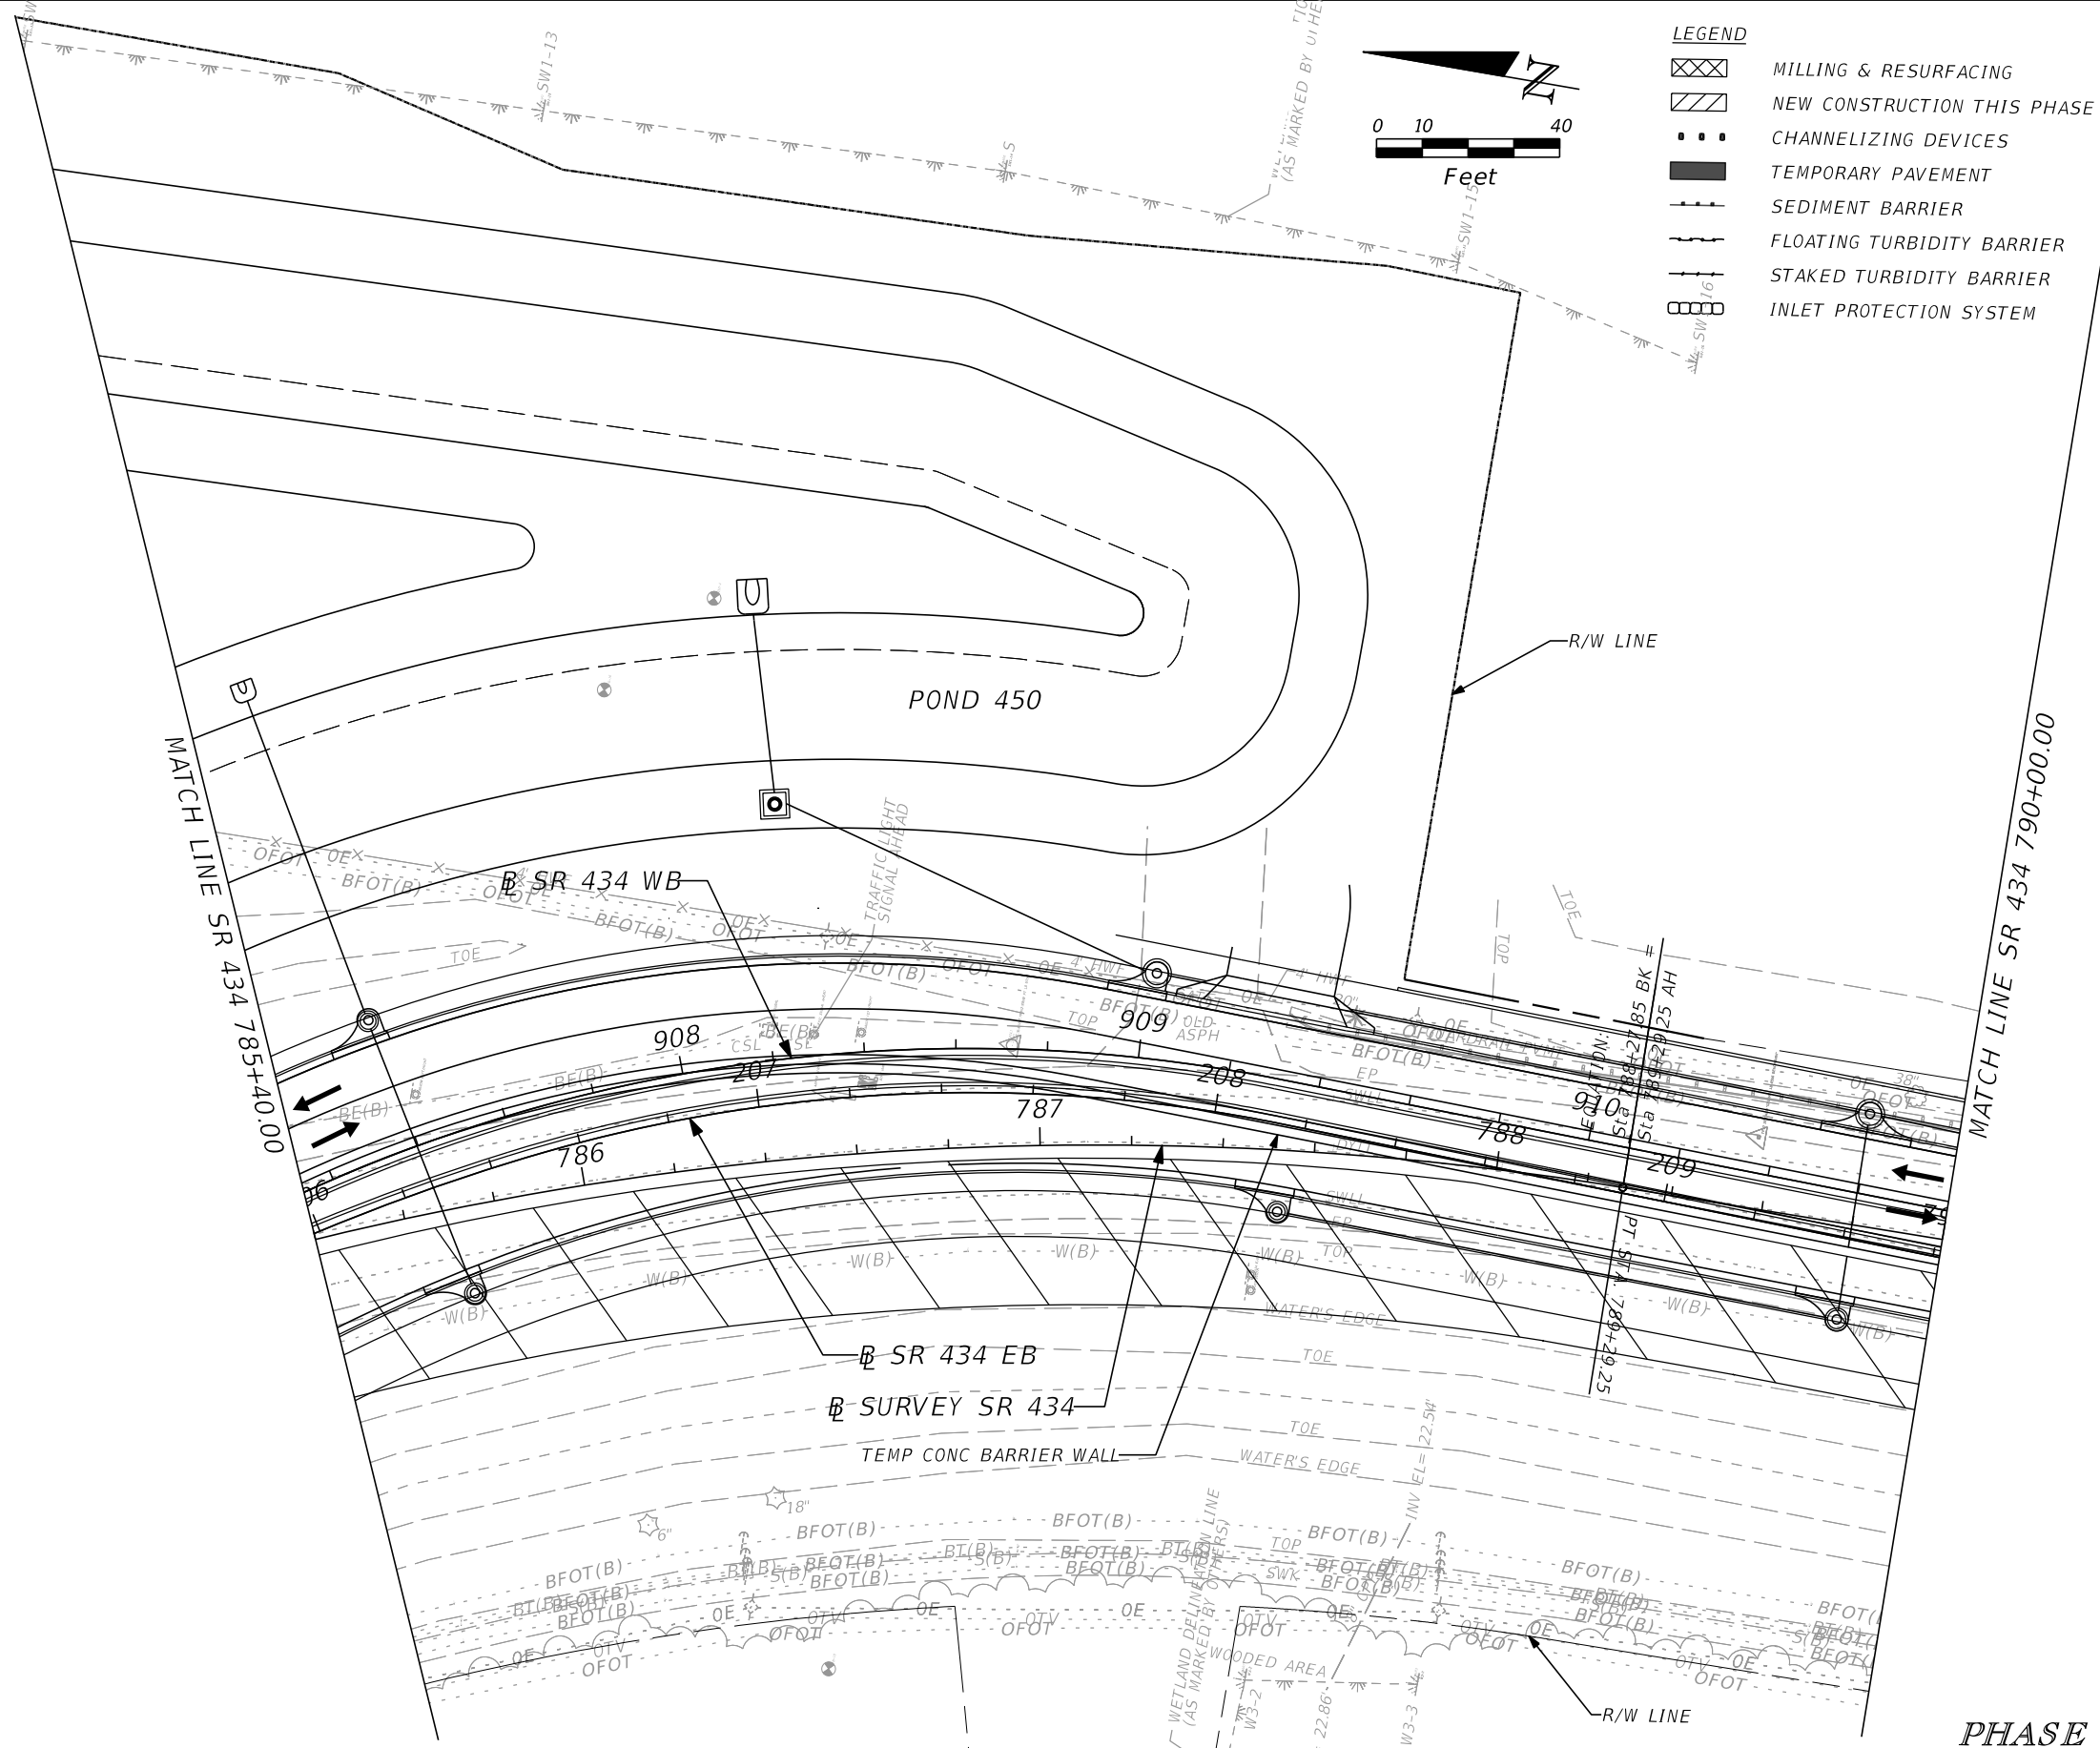

PHASE II

REVISIONS	
DATE	DESCRIPTION


AECOM TECHNICAL SERVICES, Inc.
 150 North Orange Avenue
 Suite 200
 Orlando, FL. 32801
 Goran Duvnjak, P.E. No. 84141


STATE OF FLORIDA DEPARTMENT OF TRANSPORTATION			
ROAD NO.	COUNTY	CIP #	FINANCIAL PROJECT ID
SR 434	SEMINOLE	01785145	446491-1-38-01

SR 434 - TTCP PLAN (15)
STA 785+40 TO STA 790+00

SHEET NO.
406


LEGEND

-  MILLING & RESURFACING
-  NEW CONSTRUCTION THIS PHASE
-  CHANNELIZING DEVICES
-  TEMPORARY PAVEMENT
-  SEDIMENT BARRIER
-  FLOATING TURBIDITY BARRIER
-  STAKED TURBIDITY BARRIER
-  INLET PROTECTION SYSTEM

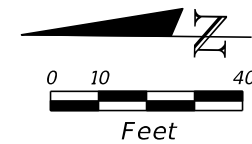


MATCH LINE SR 434 790+00.00


MATCH LINE SR 434 795+60.00


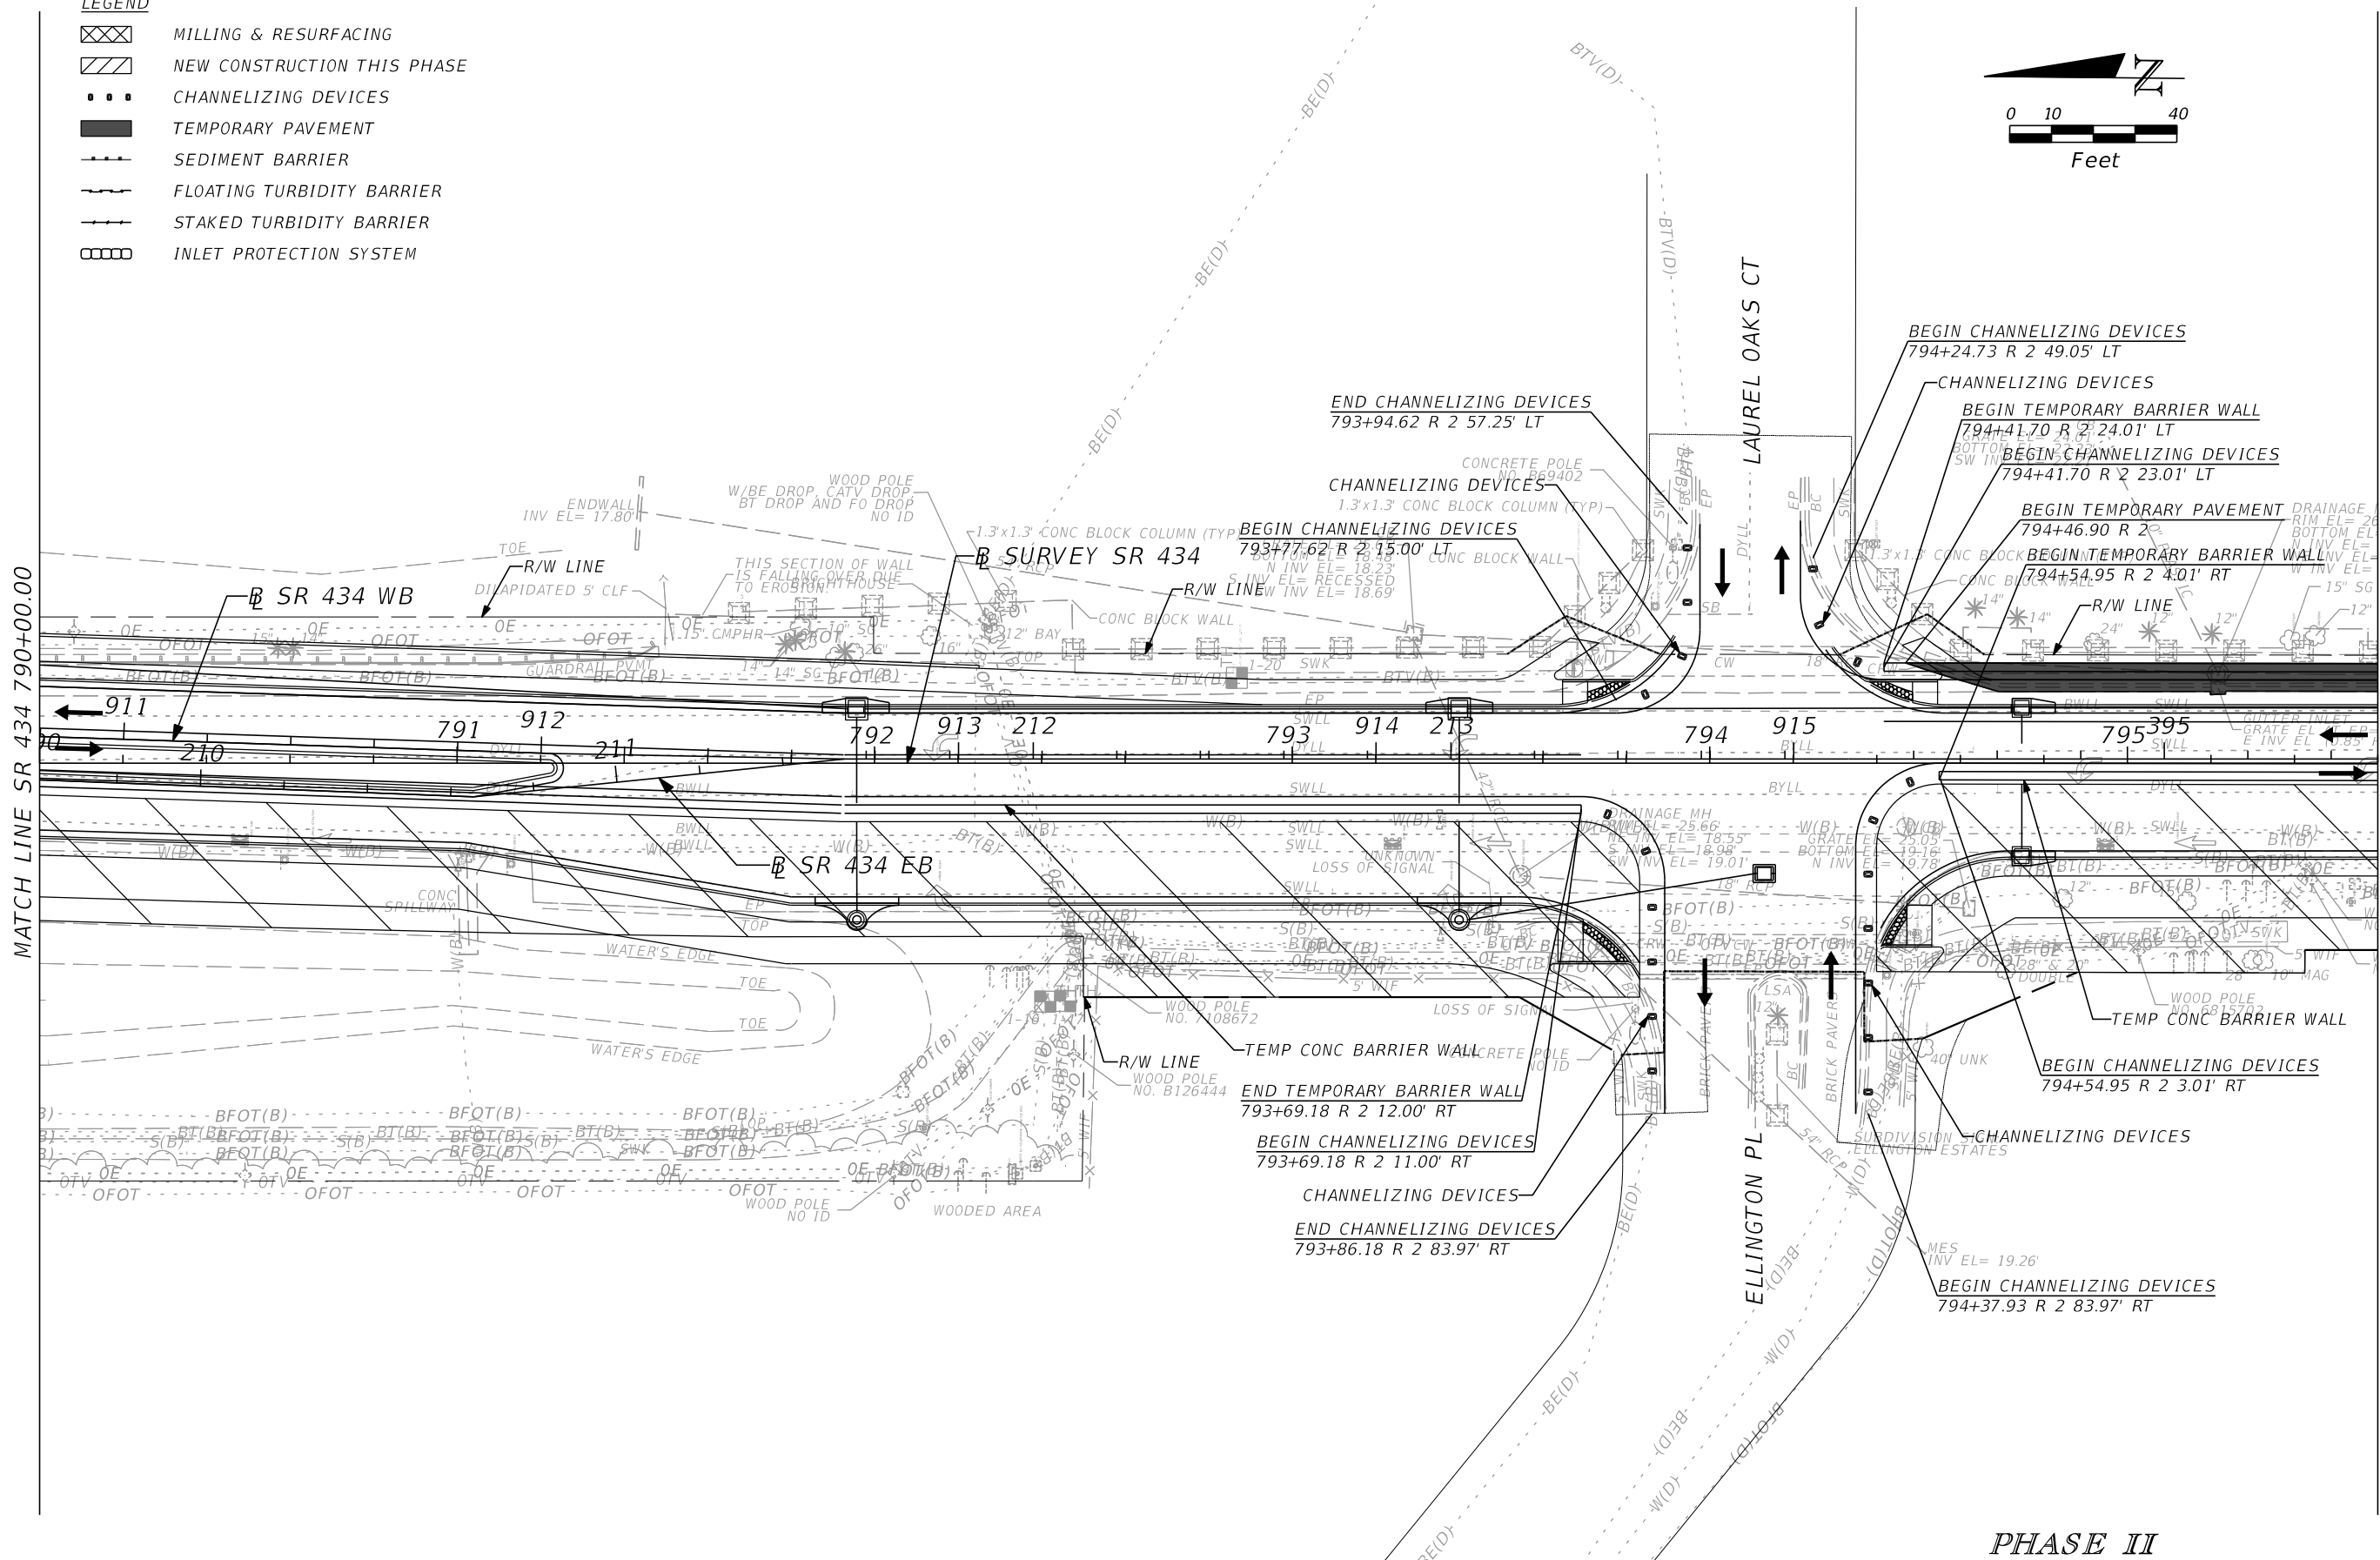


PHASE II


REVISIONS				AECOM TECHNICAL SERVICES, Inc. 150 North Orange Avenue Suite 200 Orlando, FL. 32801 Goran Duvnjak, P.E. No. 84141	STATE OF FLORIDA DEPARTMENT OF TRANSPORTATION 				SR 434 - TTCP PLAN (16) STA 790+00 TO STA 795+60	SHEET NO.
DATE	DESCRIPTION	DATE	DESCRIPTION		ROAD NO.	COUNTY	CIP #	FINANCIAL PROJECT ID		407
PRELIMINARY					SR 434	SEMINOLE	01785145	446491-1-38-01		

LEGEND

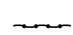-  MILLING & RESURFACING
-  NEW CONSTRUCTION THIS PHASE
-  CHANNELIZING DEVICES
-  TEMPORARY PAVEMENT
-  SEDIMENT BARRIER
-  FLOATING TURBIDITY BARRIER
-  STAKED TURBIDITY BARRIER
-  INLET PROTECTION SYSTEM

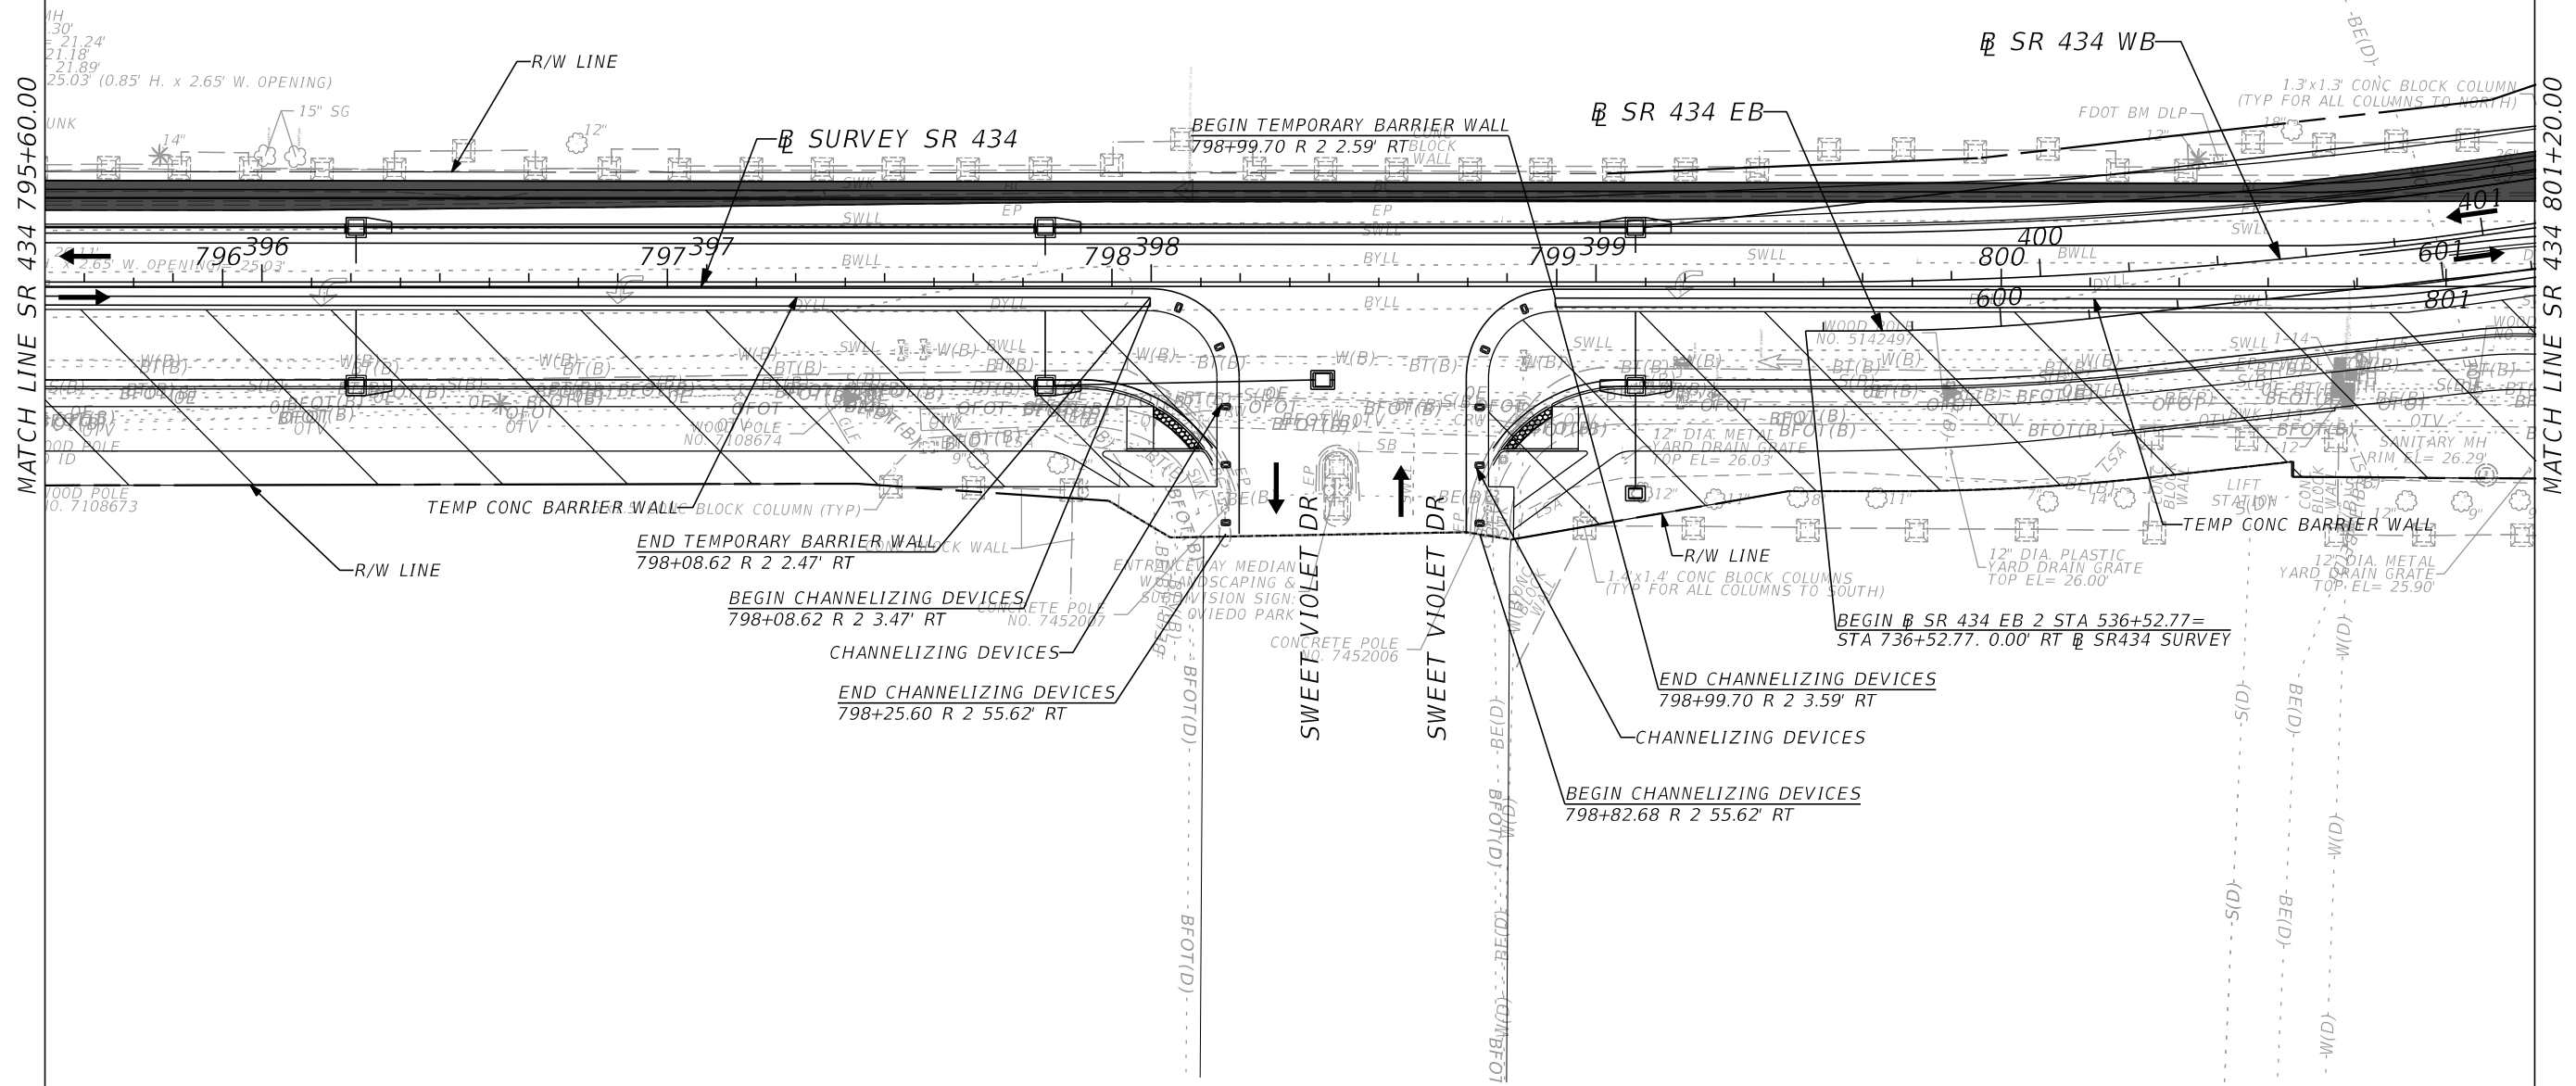
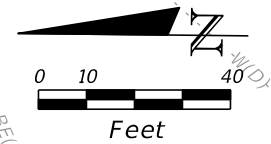


PHASE II

REVISIONS				AECOM TECHNICAL SERVICES, Inc. 150 North Orange Avenue Suite 200 Orlando, FL. 32801 Goran Duvnjak, P.E. No. 84141	STATE OF FLORIDA DEPARTMENT OF TRANSPORTATION 				SR 434 - TTCP PLAN (17) STA 795+60 TO STA 801+20	SHEET NO.
DATE	DESCRIPTION	DATE	DESCRIPTION		ROAD NO.	COUNTY	CIP #	FINANCIAL PROJECT ID		408
	PRELIMINARY				SR 434	SEMINOLE	01785145	446491-1-38-01		

MATCH LINE W ARTESIA 41+80.00

- LEGEND**
- MILLING & RESURFACING
 - NEW CONSTRUCTION THIS PHASE
 - CHANNELIZING DEVICES
 - TEMPORARY PAVEMENT
 - SEDIMENT BARRIER
 - FLOATING TURBIDITY BARRIER
 - STAKED TURBIDITY BARRIER
 - INLET PROTECTION SYSTEM

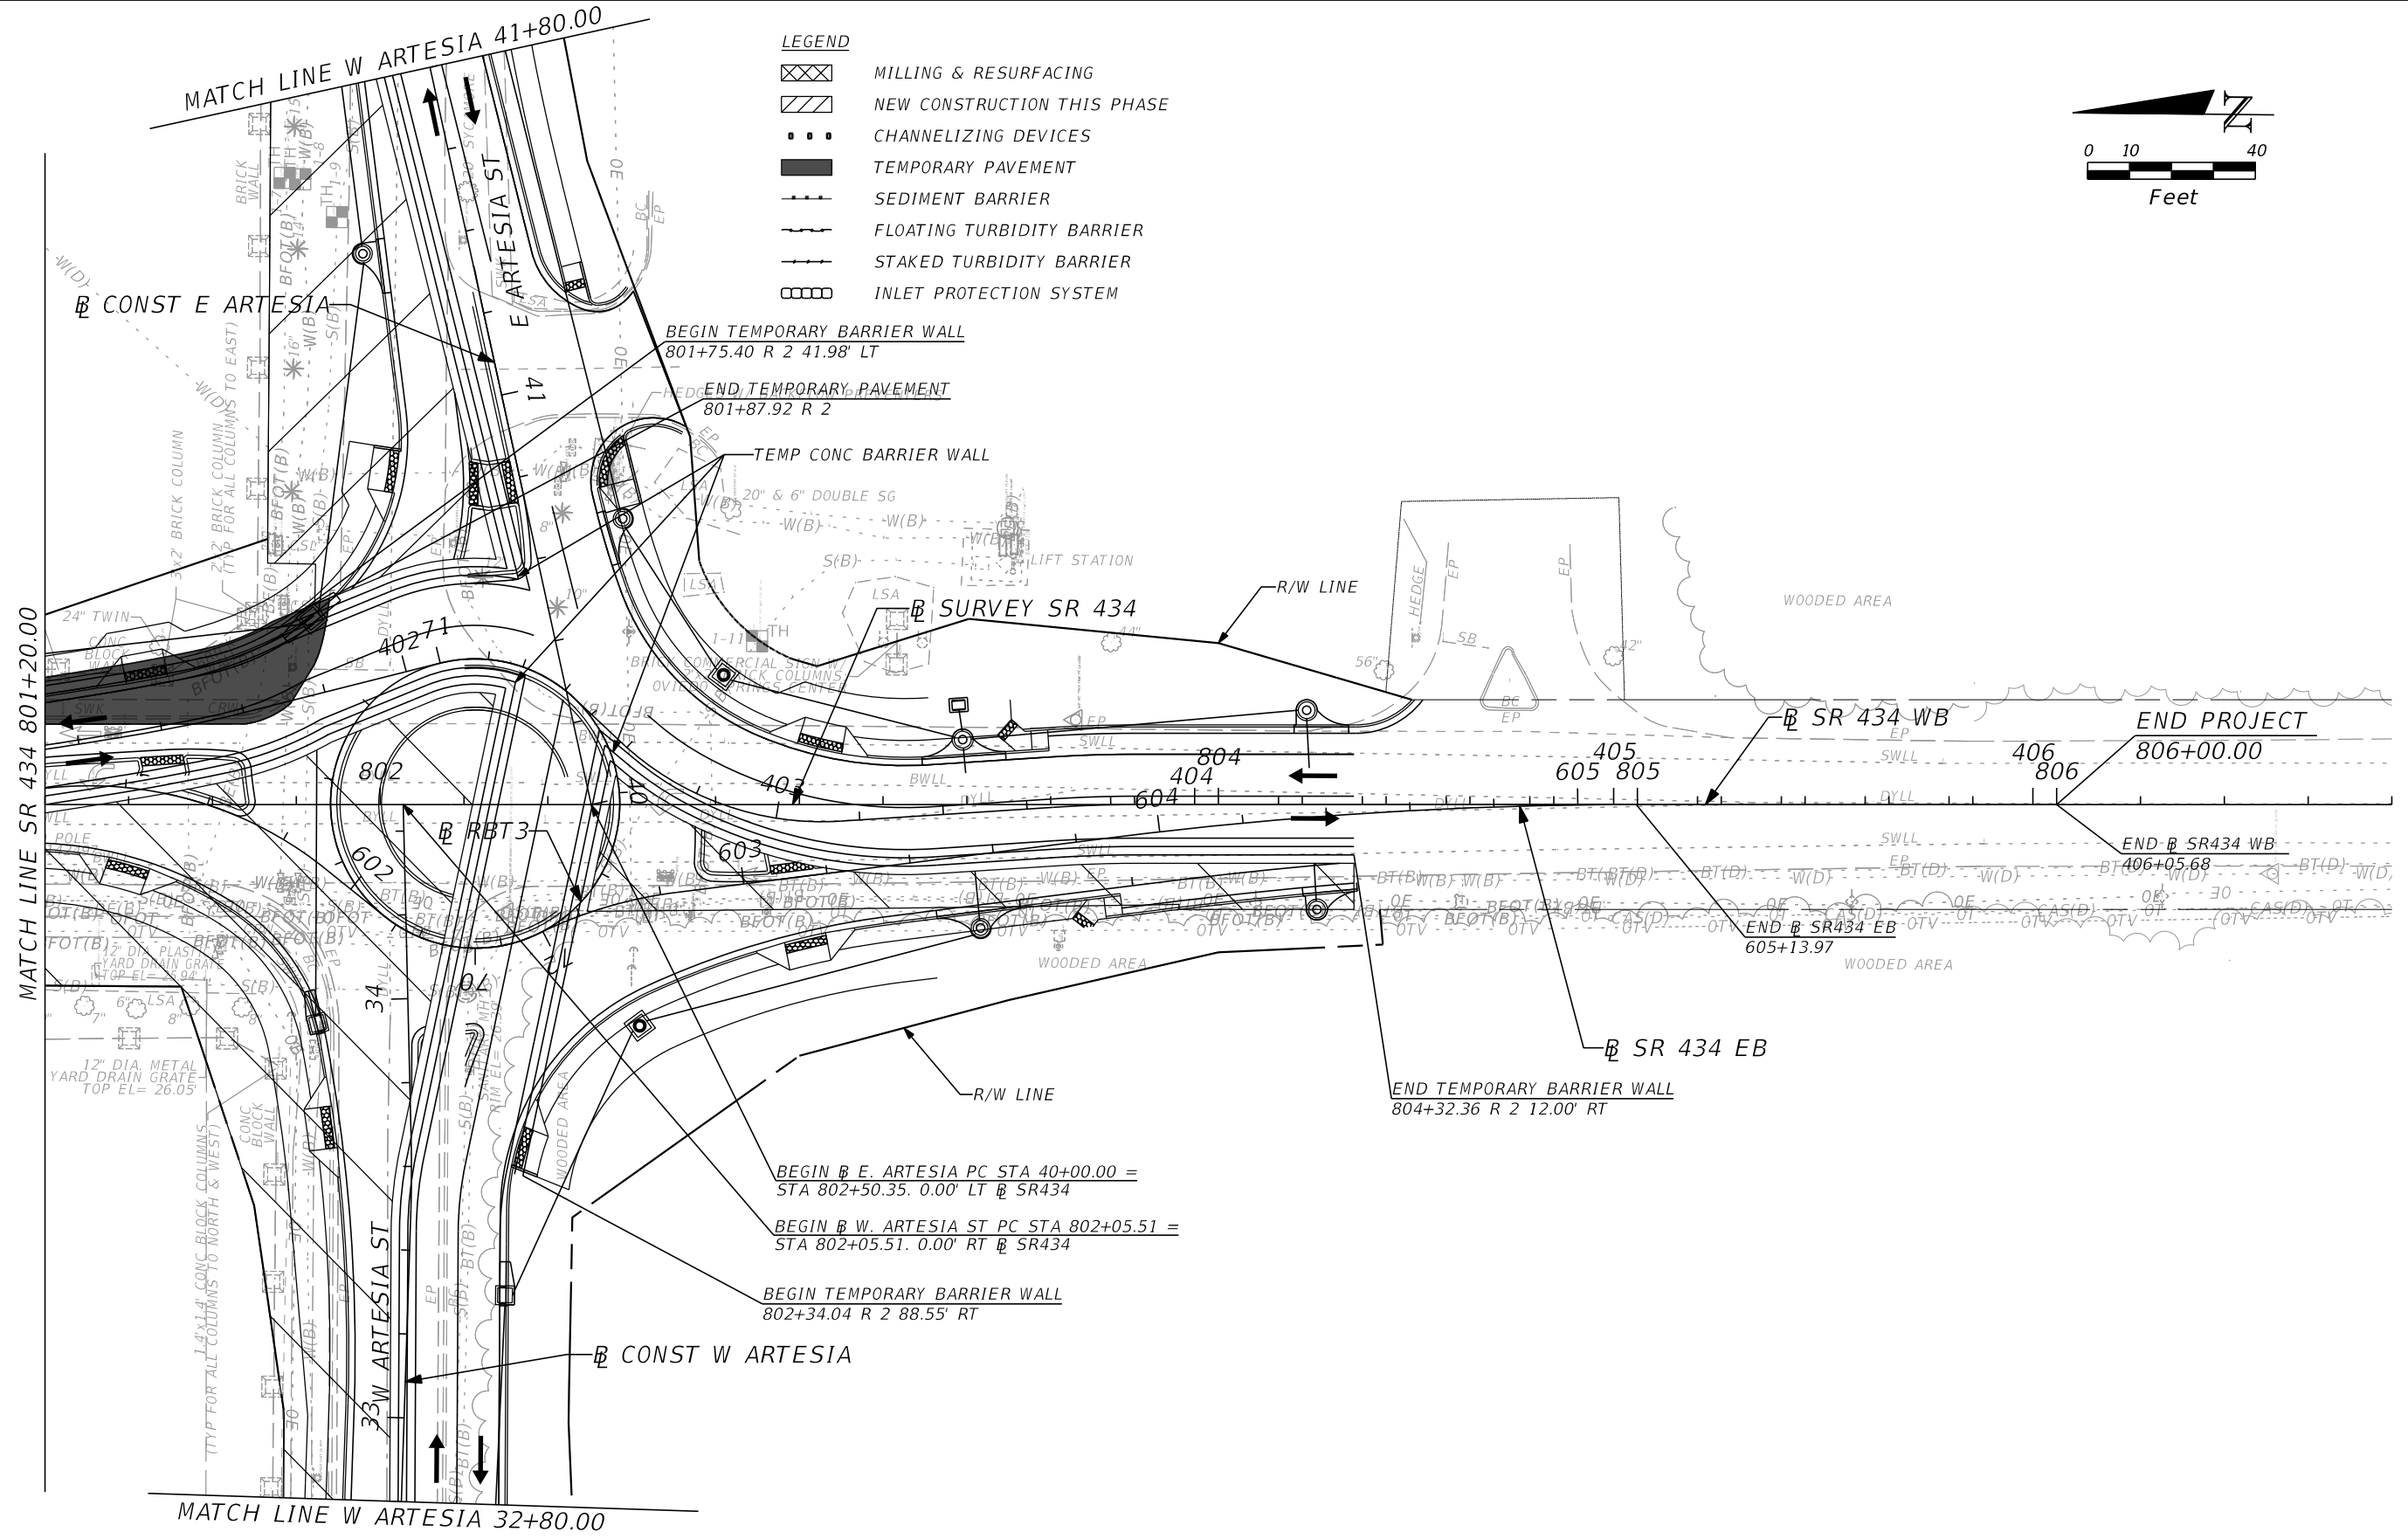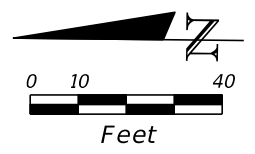

PHASE II

REVISIONS				AECOM TECHNICAL SERVICES, Inc. 150 North Orange Avenue Suite 200 Orlando, FL. 32801 Goran Duvnjak, P.E. No. 84141	STATE OF FLORIDA DEPARTMENT OF TRANSPORTATION				SR 434 - TTCP PLAN (18) STA 801+20 TO STA 806+00	SHEET NO. 409
DATE	DESCRIPTION	DATE	DESCRIPTION		ROAD NO.	COUNTY	CIP #	FINANCIAL PROJECT ID		
			PRELIMINARY		SR 434	SEMINOLE	01785145	446491-1-38-01		

MATCH LINE MACTAVANDASH DR 11+60.00

END TEMPORARY BARRIER WALL
752+04.62 215.90' RT


EL= 16.0'

EL= 16.3'

SHW7-3
EL= 16.1'



Feet

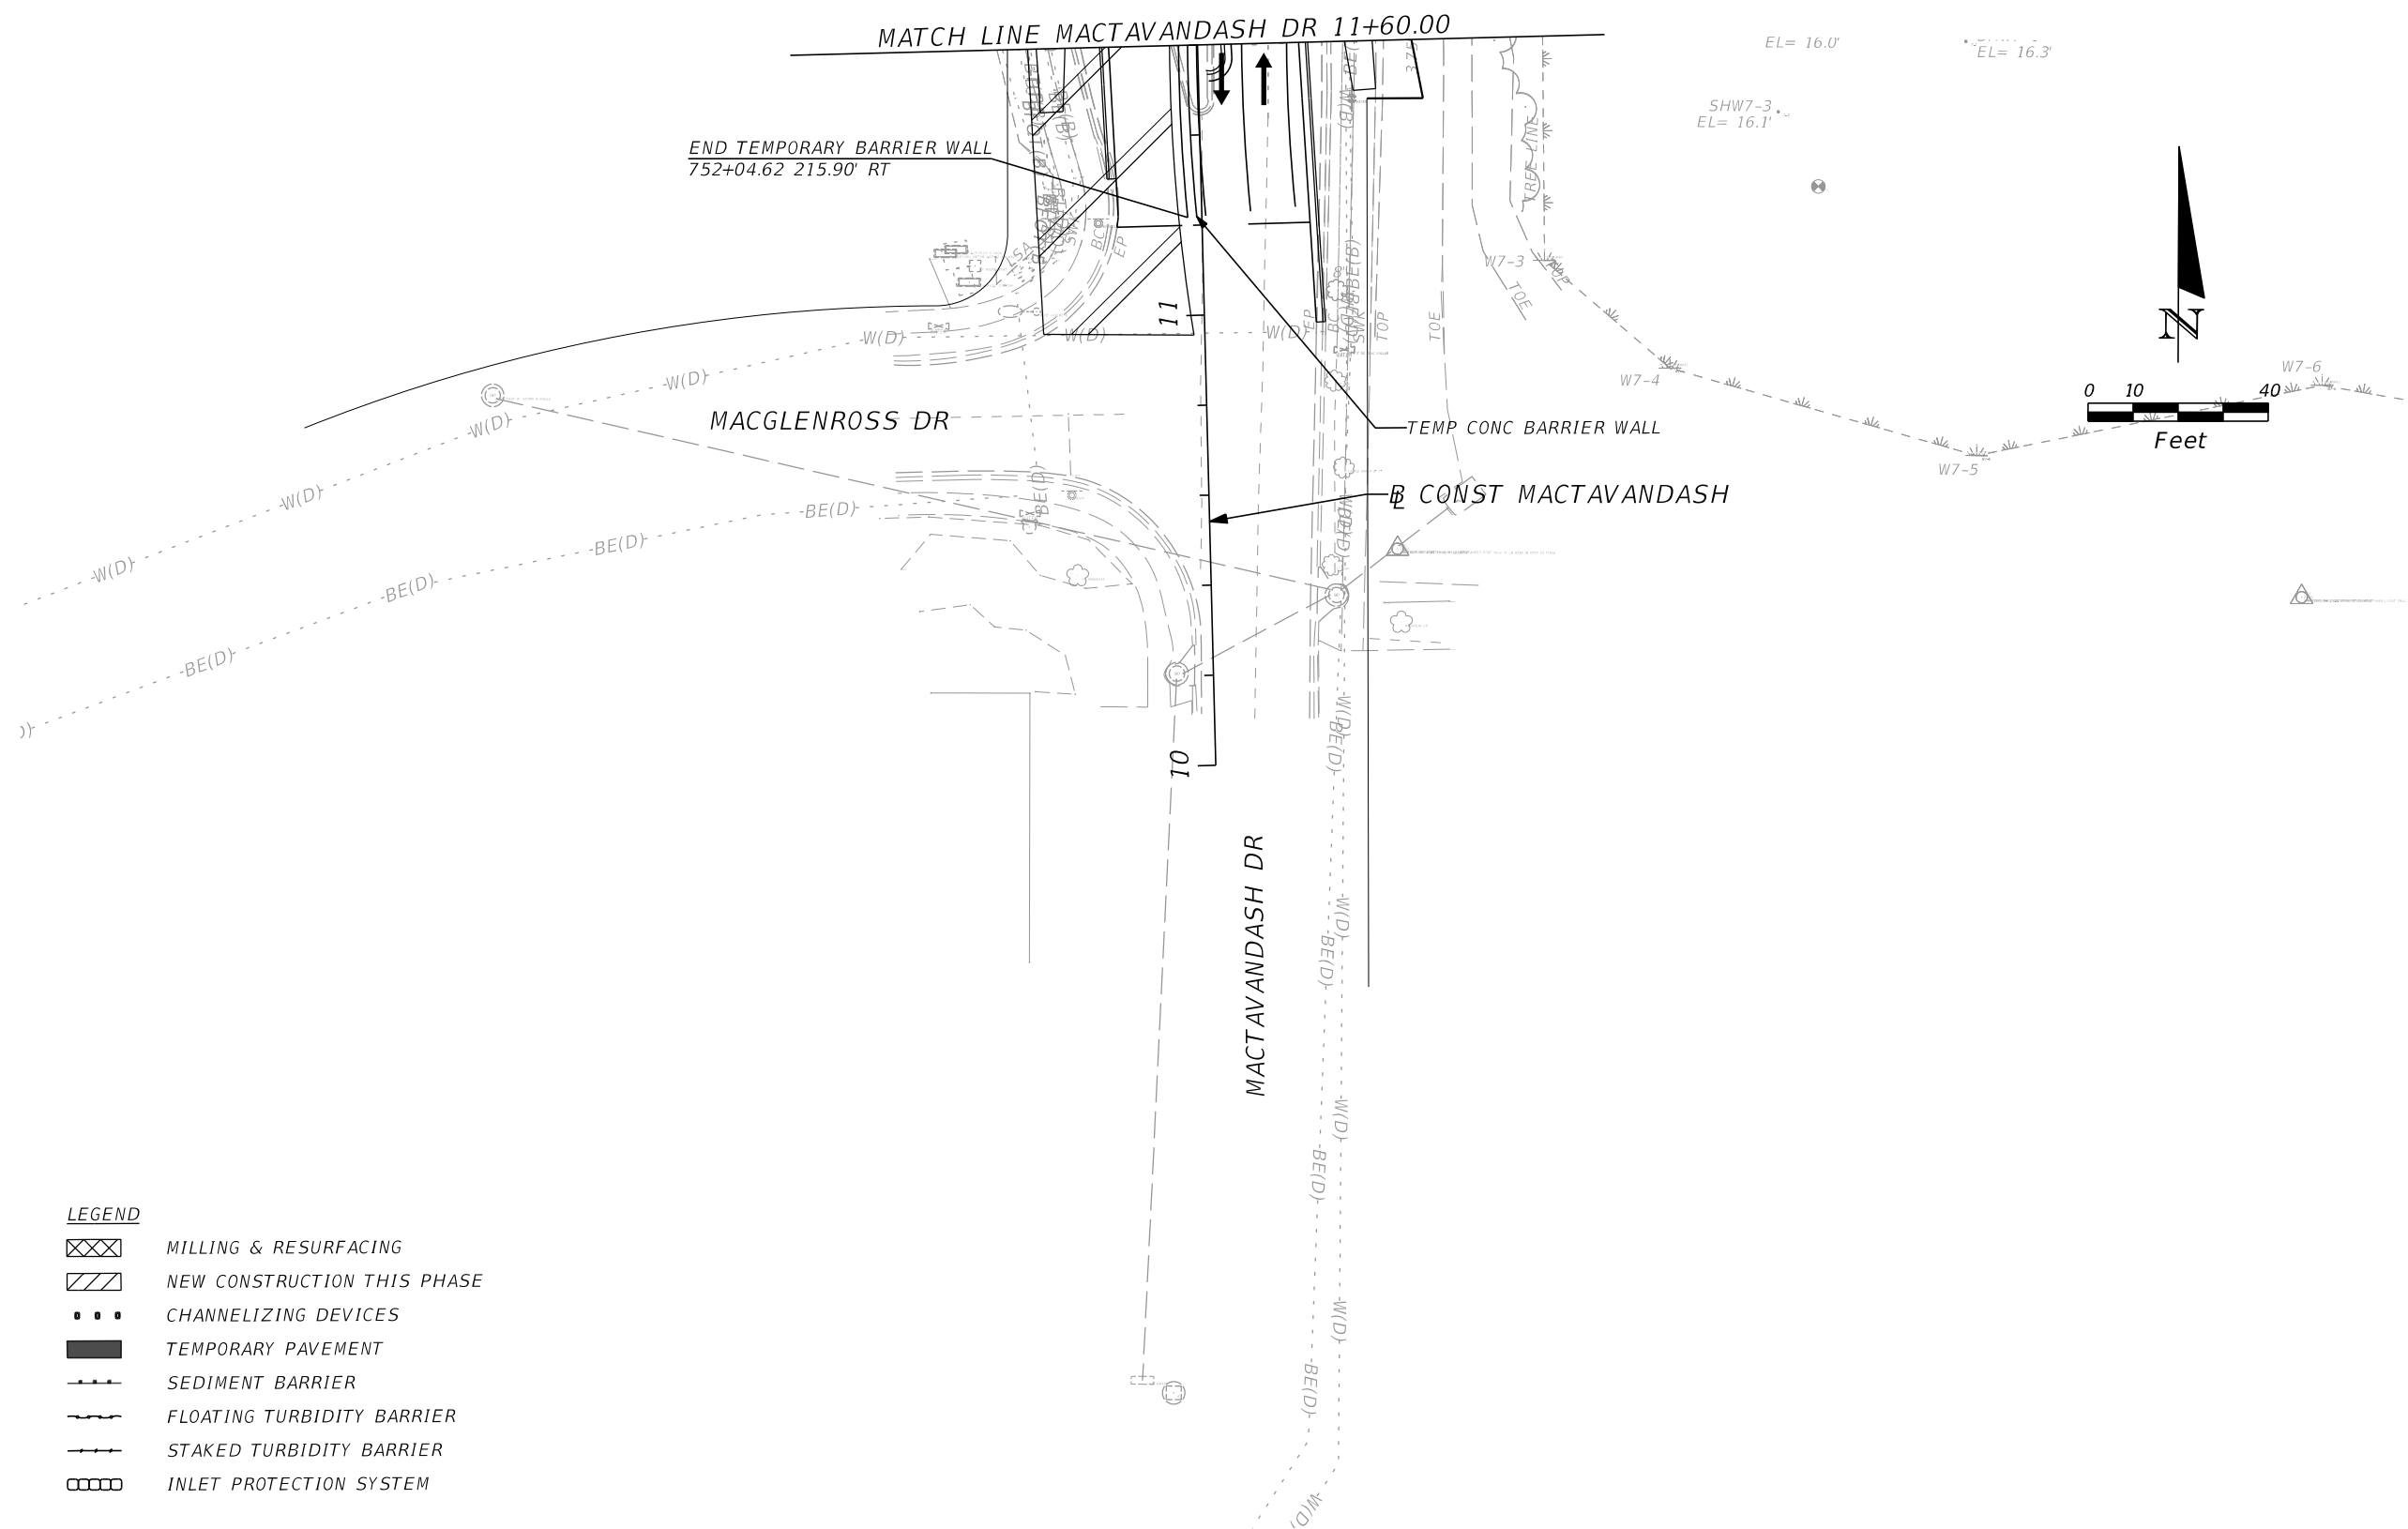


LEGEND

- MILLING & RESURFACING
- NEW CONSTRUCTION THIS PHASE
- CHANNELIZING DEVICES
- TEMPORARY PAVEMENT
- SEDIMENT BARRIER
- FLOATING TURBIDITY BARRIER
- STAKED TURBIDITY BARRIER
- INLET PROTECTION SYSTEM

PHASE II

REVISIONS				AECOM TECHNICAL SERVICES, Inc. 150 North Orange Avenue Suite 200 Orlando, FL. 32801 Goran Duvnjak, P.E. No. 84141	STATE OF FLORIDA DEPARTMENT OF TRANSPORTATION				SR 434 - TTCP PLAN (19) STA 10+00 TO STA 11+60	SHEET NO.
DATE	DESCRIPTION	DATE	DESCRIPTION		SEMINOLE COUNTY Florida's Next Best Count					410
PRELIMINARY					ROAD NO.	COUNTY	CIP #	FINANCIAL PROJECT ID		
					SR 434	SEMINOLE	01785145	446491-1-38-01		

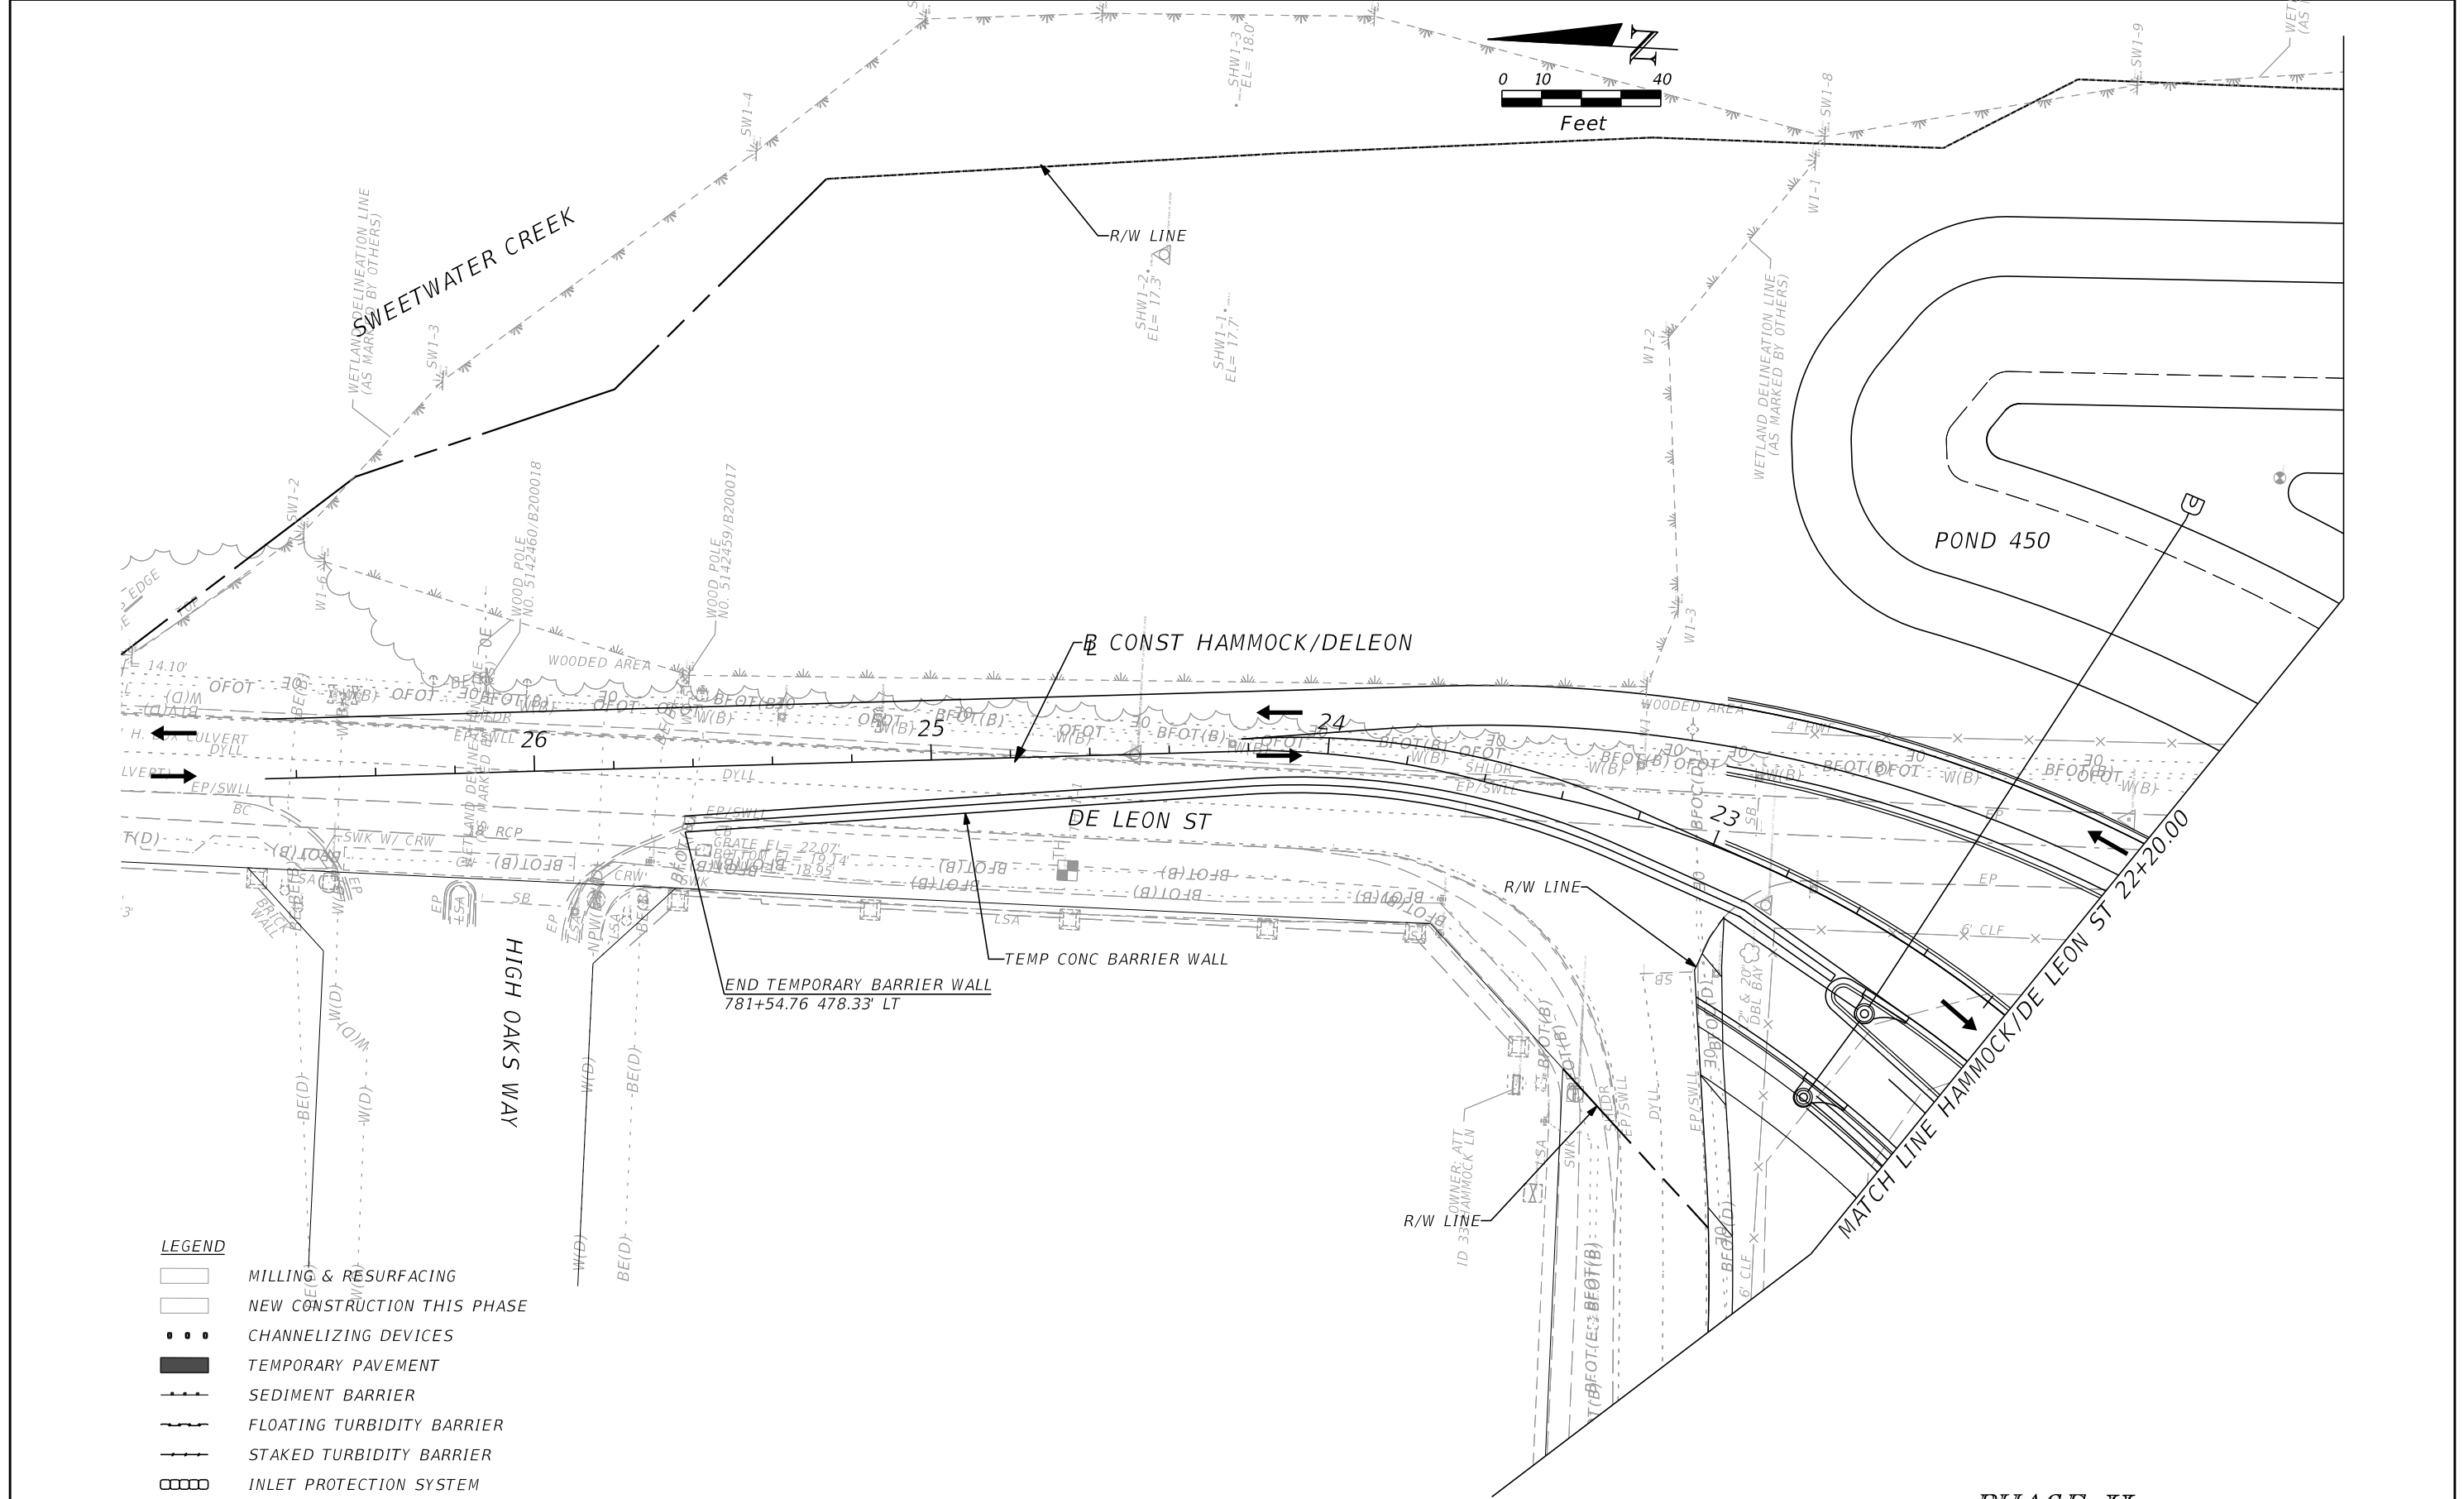

LEGEND



	MILLING & RESURFACING
	NEW CONSTRUCTION THIS PHASE
	CHANNELIZING DEVICES
	TEMPORARY PAVEMENT
	SEDIMENT BARRIER
	FLOATING TURBIDITY BARRIER
	STAKED TURBIDITY BARRIER
	INLET PROTECTION SYSTEM

PHASE II

REVISIONS				AECOM TECHNICAL SERVICES, Inc. 150 North Orange Avenue Suite 200 Orlando, FL. 32801 Goran Duvnjak, P.E. No. 84141	STATE OF FLORIDA DEPARTMENT OF TRANSPORTATION				SEMINOLE COUNTY Florida's New Road	SR 434 - TTCP PLAN (20) STA 22+20 TO STA 27+00	SHEET NO. 411
DATE	DESCRIPTION	DATE	DESCRIPTION		ROAD NO.	COUNTY	CIP #	FINANCIAL PROJECT ID			
			PRELIMINARY		SR 434	SEMINOLE	01785145	446491-1-38-01			

LEGEND

-  MILLING & RESURFACING
-  NEW CONSTRUCTION THIS PHASE
-  CHANNELIZING DEVICES
-  TEMPORARY PAVEMENT
-  SEDIMENT BARRIER
-  FLOATING TURBIDITY BARRIER
-  STAKED TURBIDITY BARRIER
-  INLET PROTECTION SYSTEM

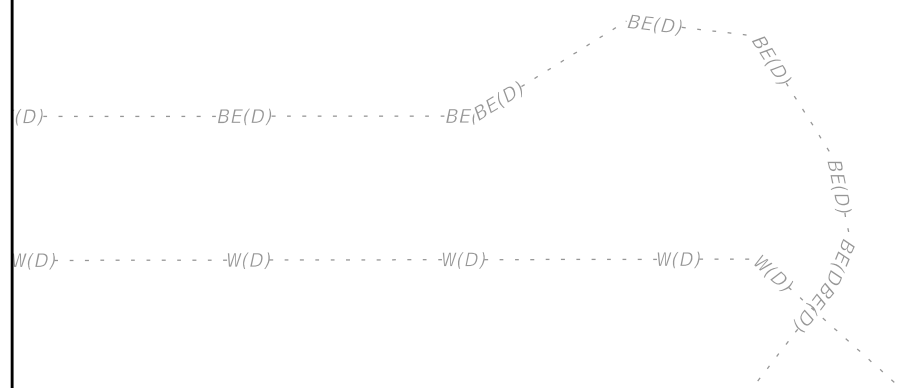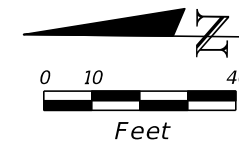

END TEMPORARY BARRIER WALL
801+79.14 R 2 260.82' LT

CONST E ARTESIA


 
 




TEMP CONC BARRIER WALL



MATCH LINE E ARTESIA 41+80.00

PHASE II

REVISIONS				AECOM TECHNICAL SERVICES, Inc. 150 North Orange Avenue Suite 200 Orlando, FL. 32801 Goran Duvnjak, P.E. No. 84141	STATE OF FLORIDA DEPARTMENT OF TRANSPORTATION				SR 434 - TTCP PLAN (21) STA 41+80 TO STA 43+00	SHEET NO.
DATE	DESCRIPTION	DATE	DESCRIPTION		ROAD NO.	COUNTY	CIP #	FINANCIAL PROJECT ID		412
	PRELIMINARY				SR 434	SEMINOLE	01785145	446491-1-38-01		

LEGEND

 -  MILLING & RESURFACING
-  NEW CONSTRUCTION THIS PHASE
-  CHANNELIZING DEVICES
-  TEMPORARY PAVEMENT
-  SEDIMENT BARRIER
-  FLOATING TURBIDITY BARRIER
-  STAKED TURBIDITY BARRIER
-  INLET PROTECTION SYSTEM

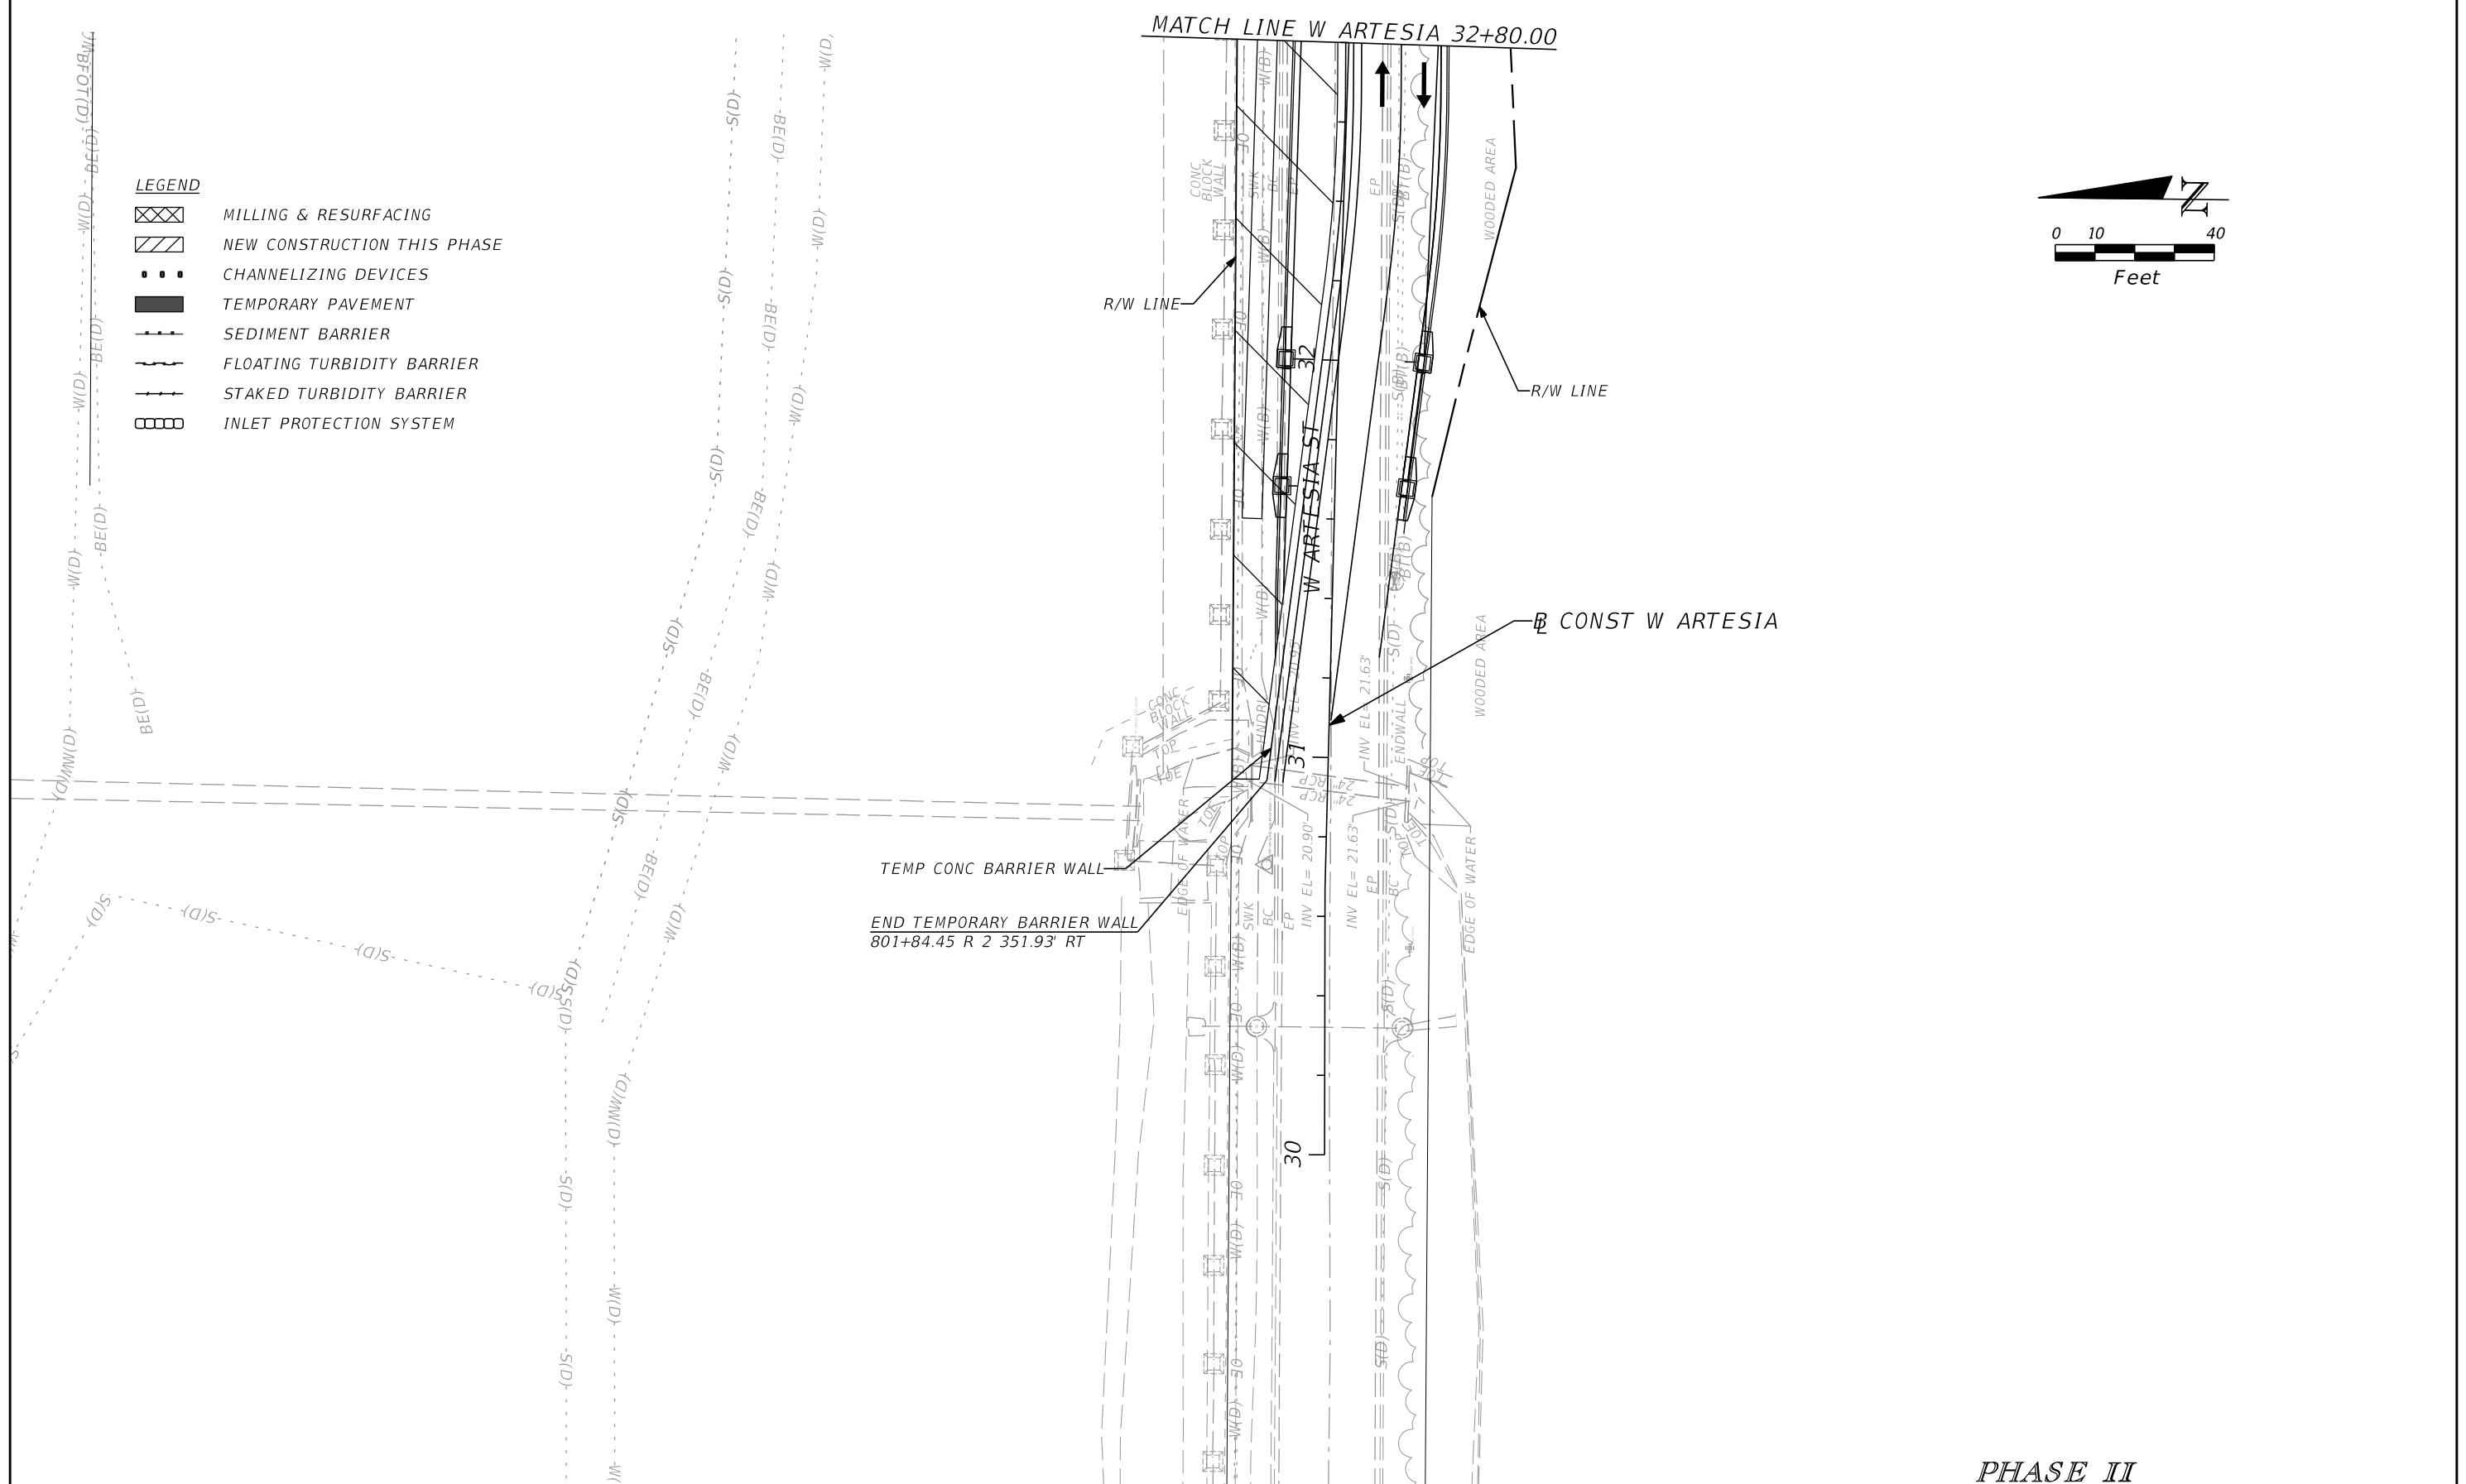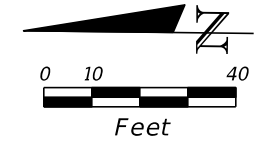

PHASE II

REVISIONS			
DATE	DESCRIPTION	DATE	DESCRIPTION
PRELIMINARY			

AECOM TECHNICAL SERVICES, Inc.
 150 North Orange Avenue
 Suite 200
 Orlando, FL. 32801
 Goran Duvnjak, P.E. No. 84141


STATE OF FLORIDA DEPARTMENT OF TRANSPORTATION			
ROAD NO.	COUNTY	CIP #	FINANCIAL PROJECT ID
SR 434	SEMINOLE	01785145	446491-1-38-01

SR 434 - TTCP PLAN (22)	SHEET NO.
STA 30+00 TO STA 32+80	413


240 200 160 120 80 40 0 40 80 120 160 200

SURVEY SR 434


Subsoil Exc. Regular Exc. Embankment
A V A V A V

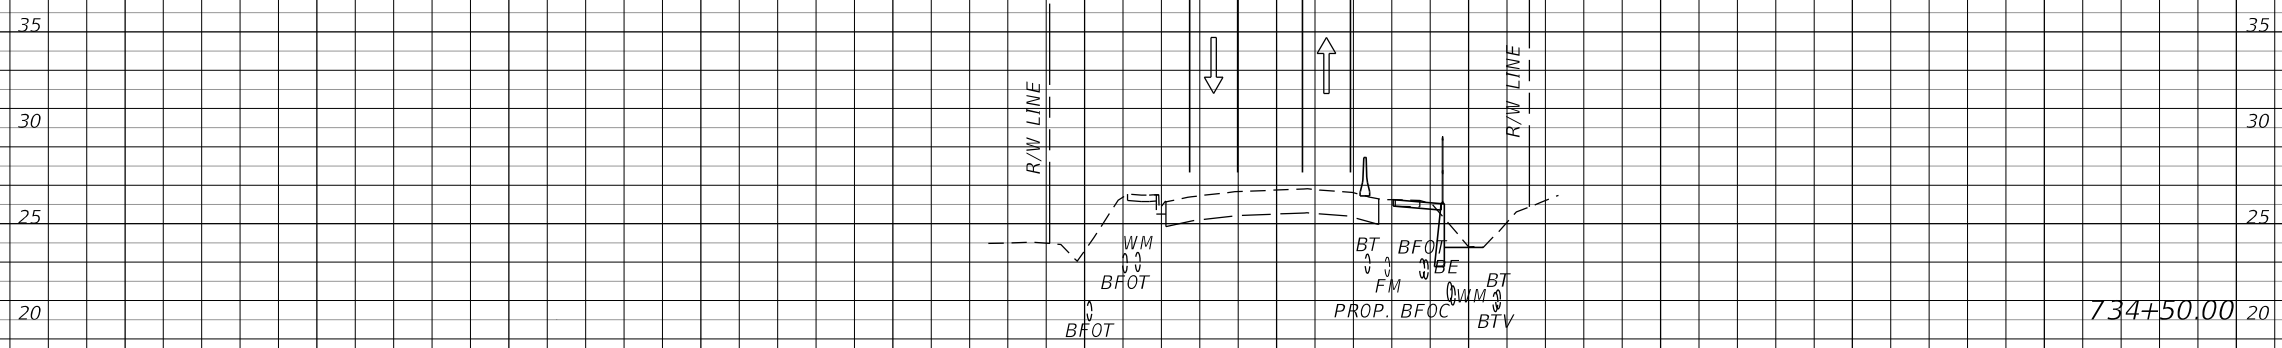

734+50.00 20

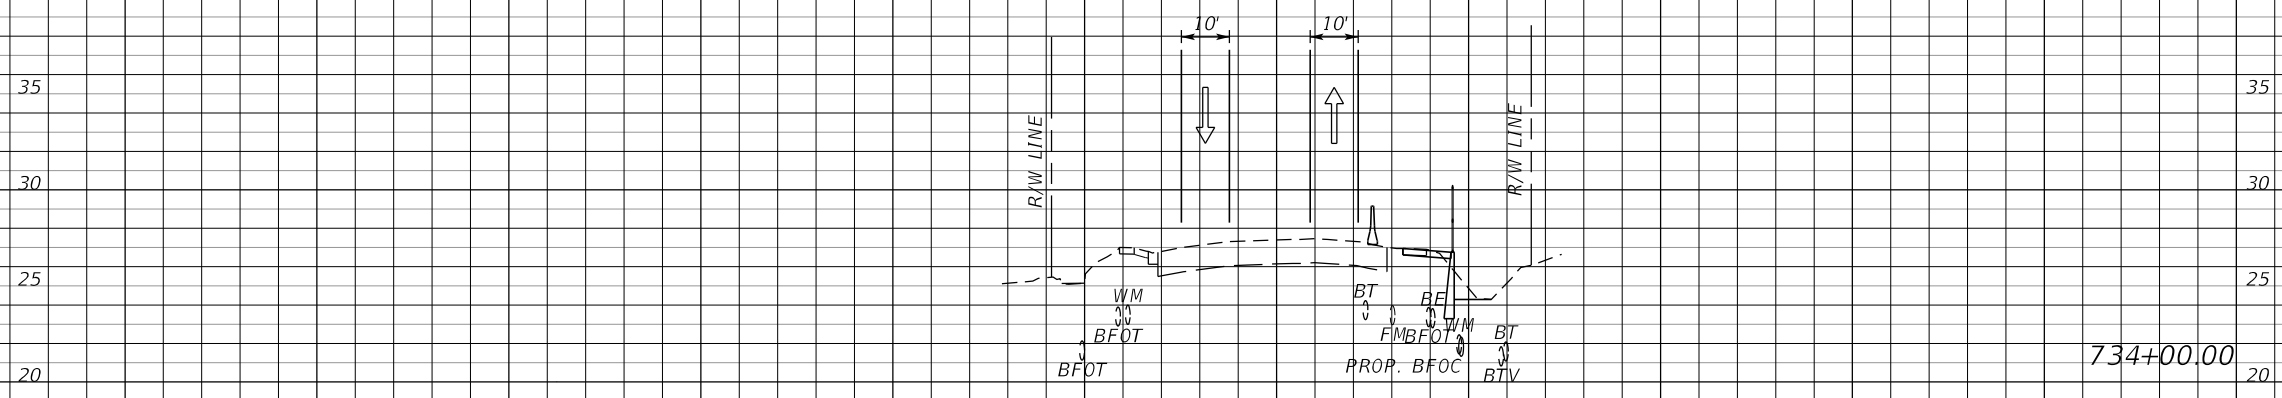

734+00.00 20

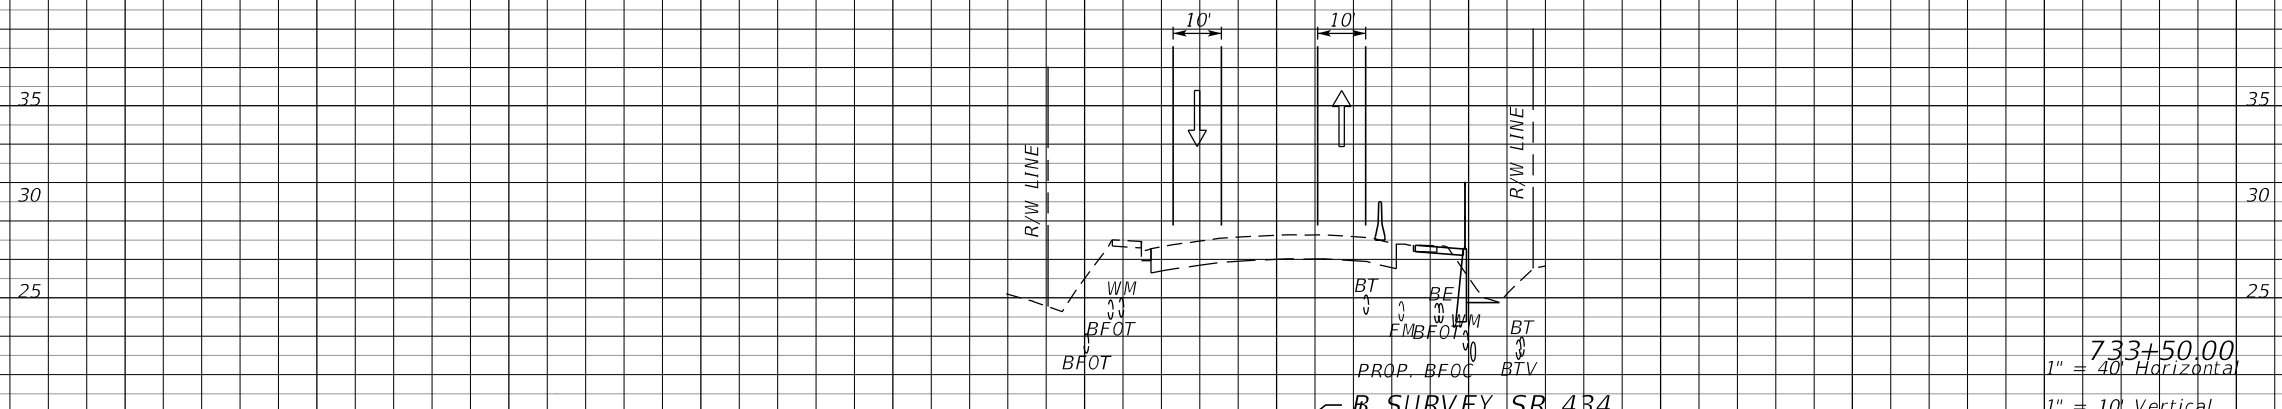

733+50.00
1" = 40' Horizontal
1" = 10' Vertical

SURVEY SR 434

240 200 160 120 80 40 0 40 80 120 160 200


REVISIONS	
DATE	DESCRIPTION
	PRELIMINARY

AECOM TECHNICAL SERVICES, Inc.
150 North Orange Avenue
Suite 200
Orlando, FL. 32801
Goran Duvnjak, P.E. No. 84141

STATE OF FLORIDA DEPARTMENT OF TRANSPORTATION			
ROAD NO.	COUNTY	CIP #	FINANCIAL PROJECT ID
SR 434	SEMINOLE	01785145	446491-1-38-01

**SR434 TTCP CROSS SECTION
PHASE II**

SHEET NO.
414

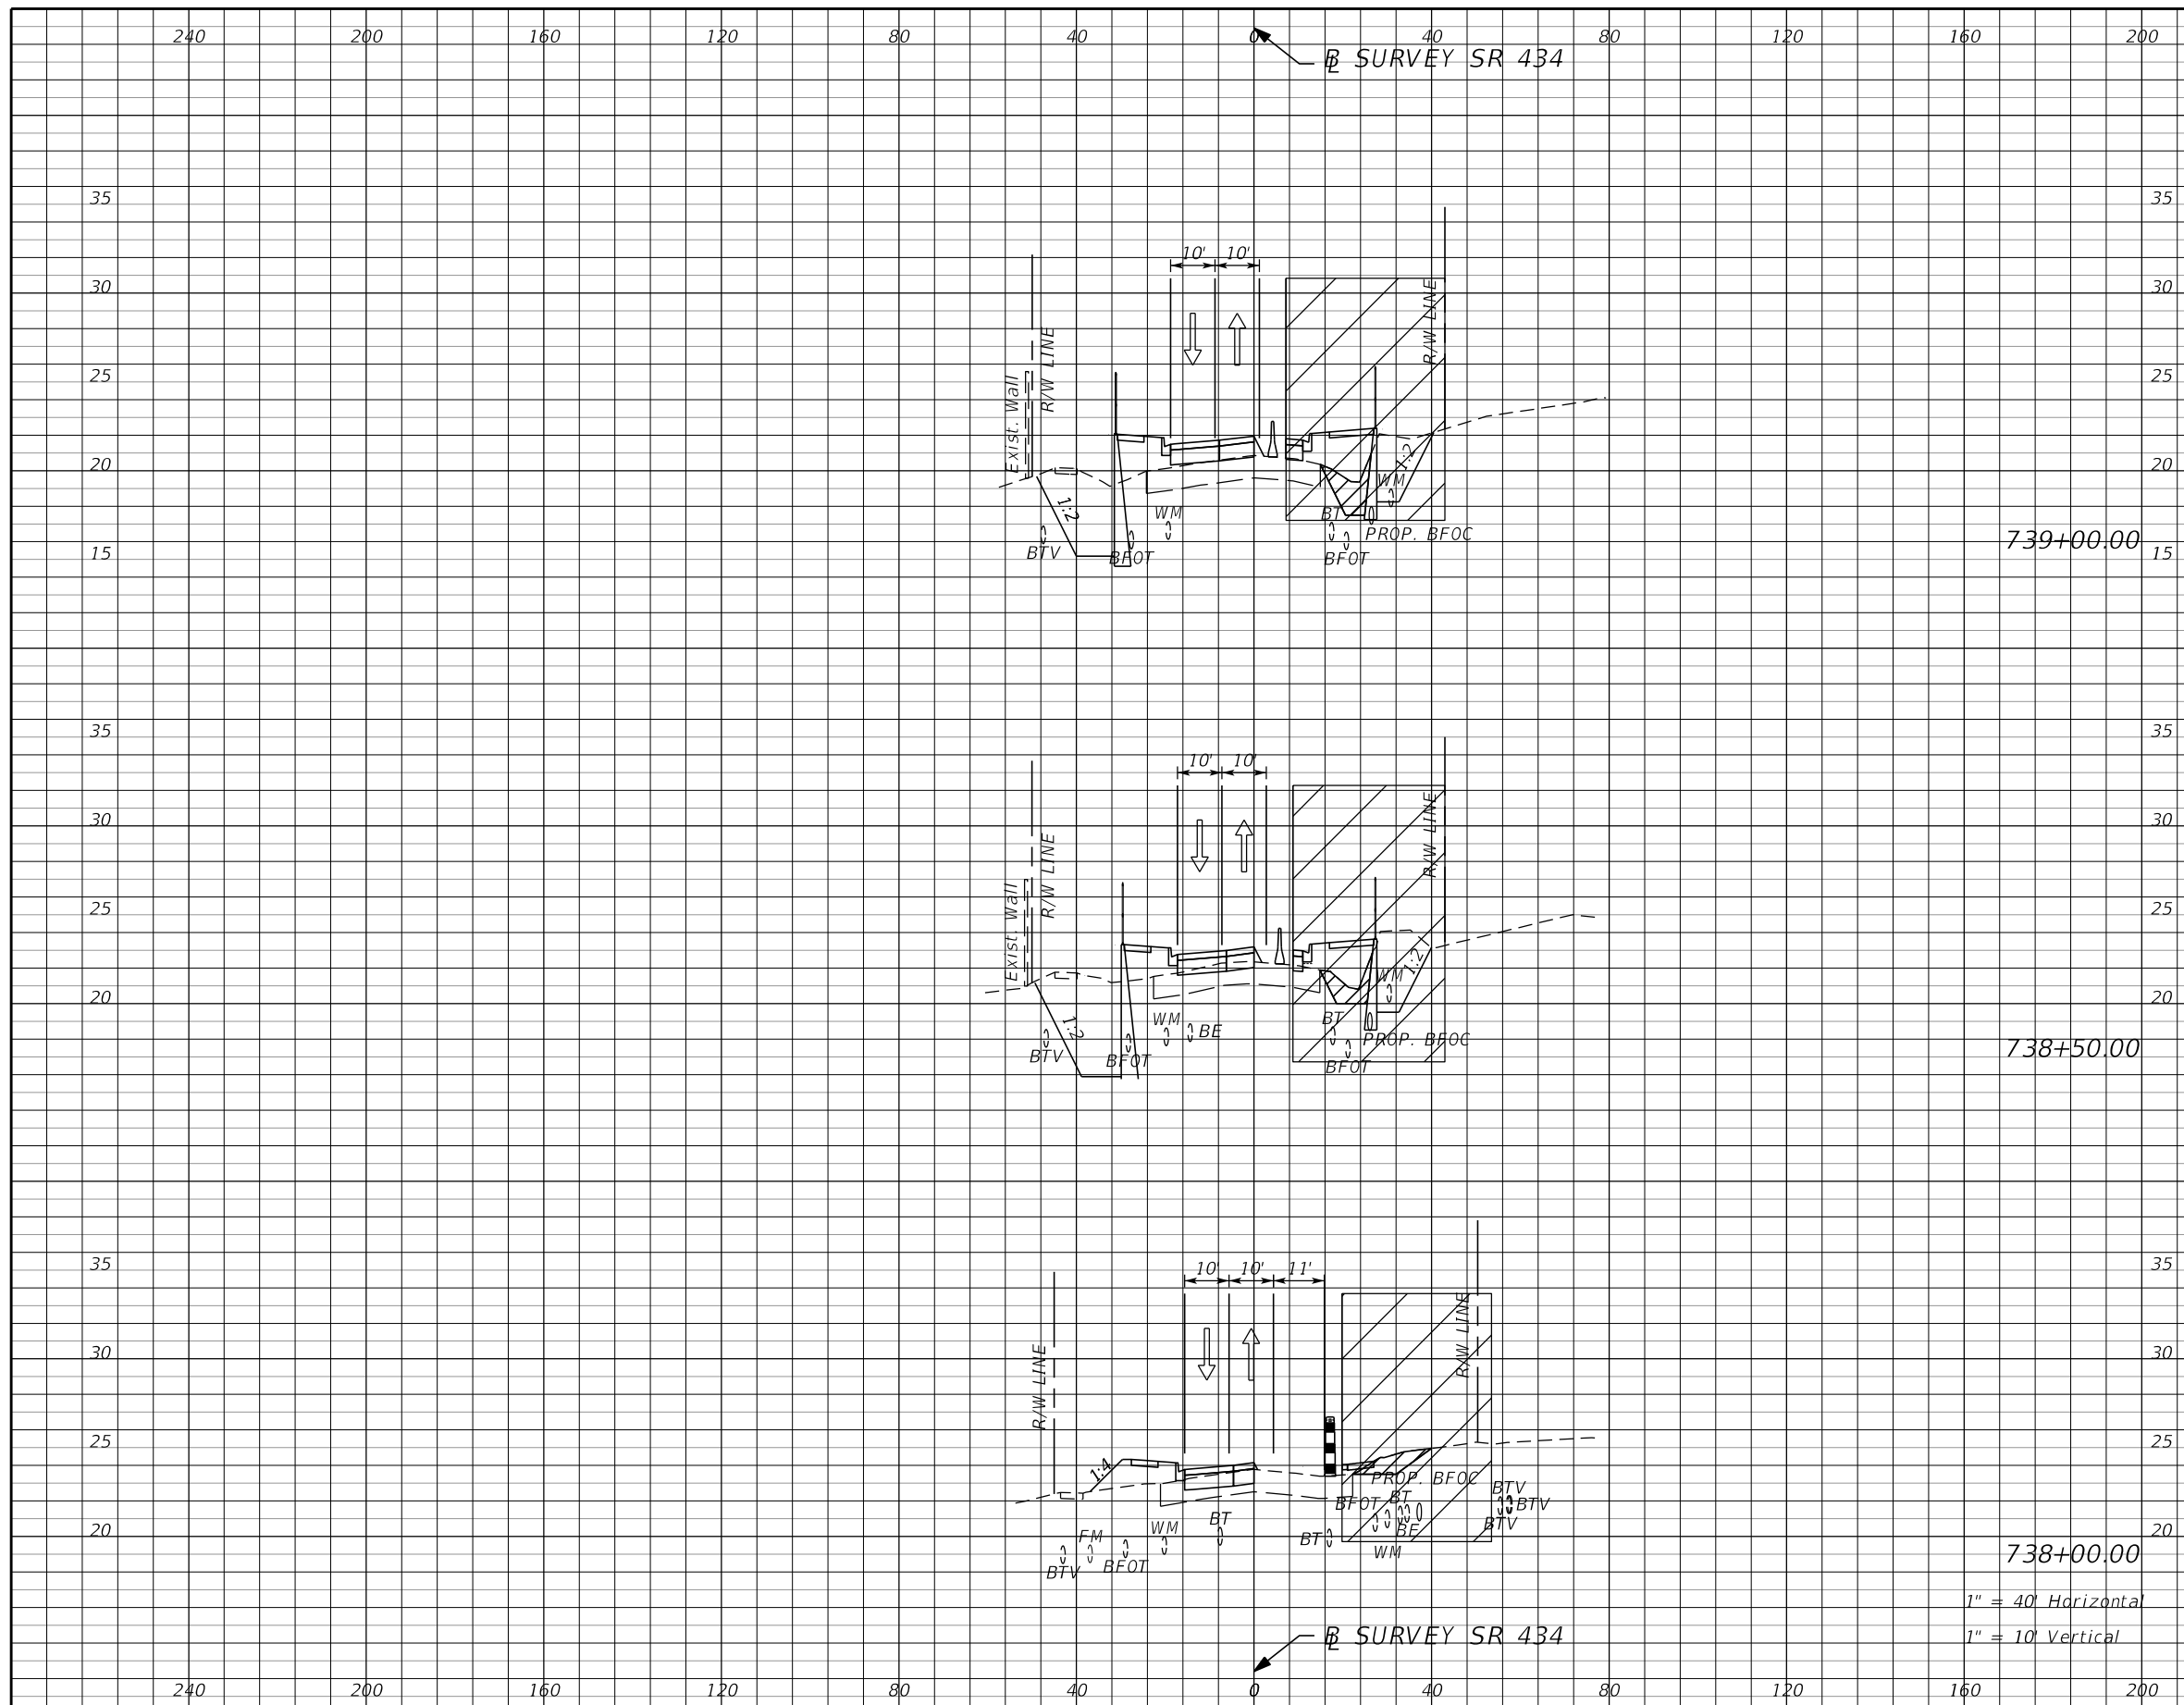

Subsoil Exc.		Regular Exc.		Embankment	
A	V	A	V	A	V

REVISIONS			
DATE	DESCRIPTION	DATE	DESCRIPTION
			PRELIMINARY

AECOM TECHNICAL SERVICES, Inc.
 150 North Orange Avenue
 Suite 200
 Orlando, FL. 32801
 Goran Duvnjak, P.E. No. 84141


STATE OF FLORIDA DEPARTMENT OF TRANSPORTATION			
ROAD NO.	COUNTY	CIP #	FINANCIAL PROJECT ID
SR 434	SEMINOLE	01785145	446491-1-38-01

**SR434 TTCP CROSS SECTION
PHASE II**


SHEET
NO.
417

240 200 160 120 80 40 0 40 80 120 160 200


SR SURVEY SR 434

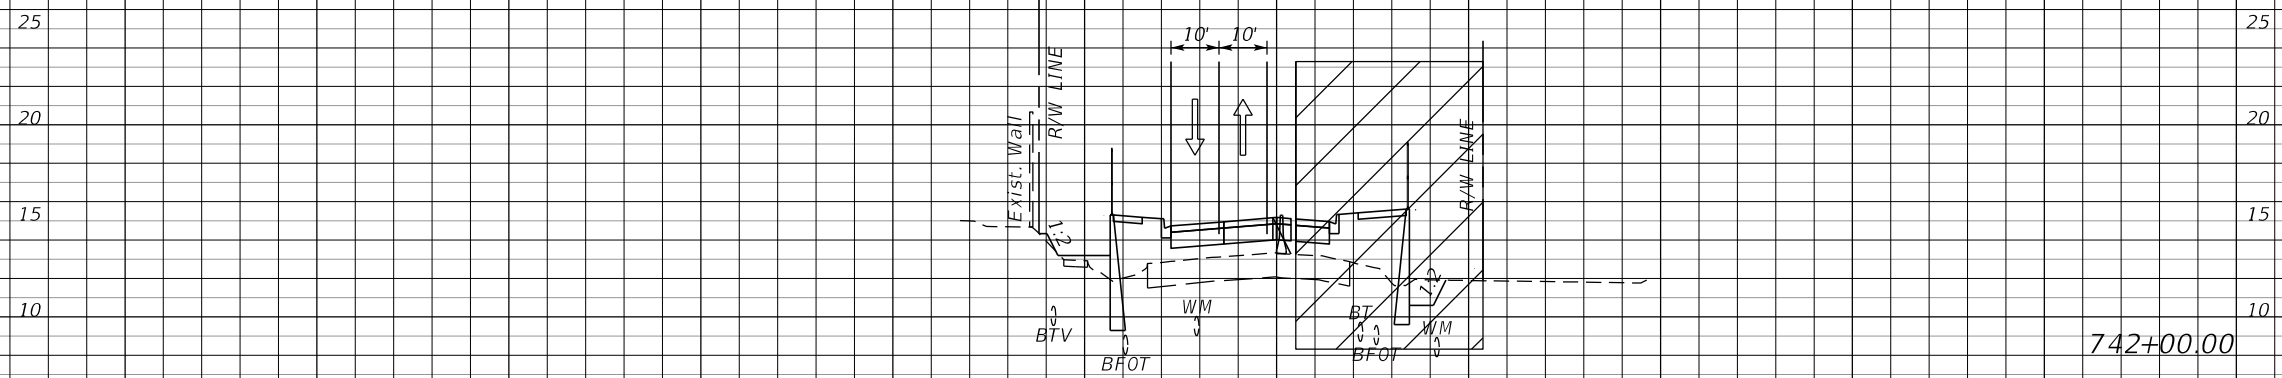

742+00.00

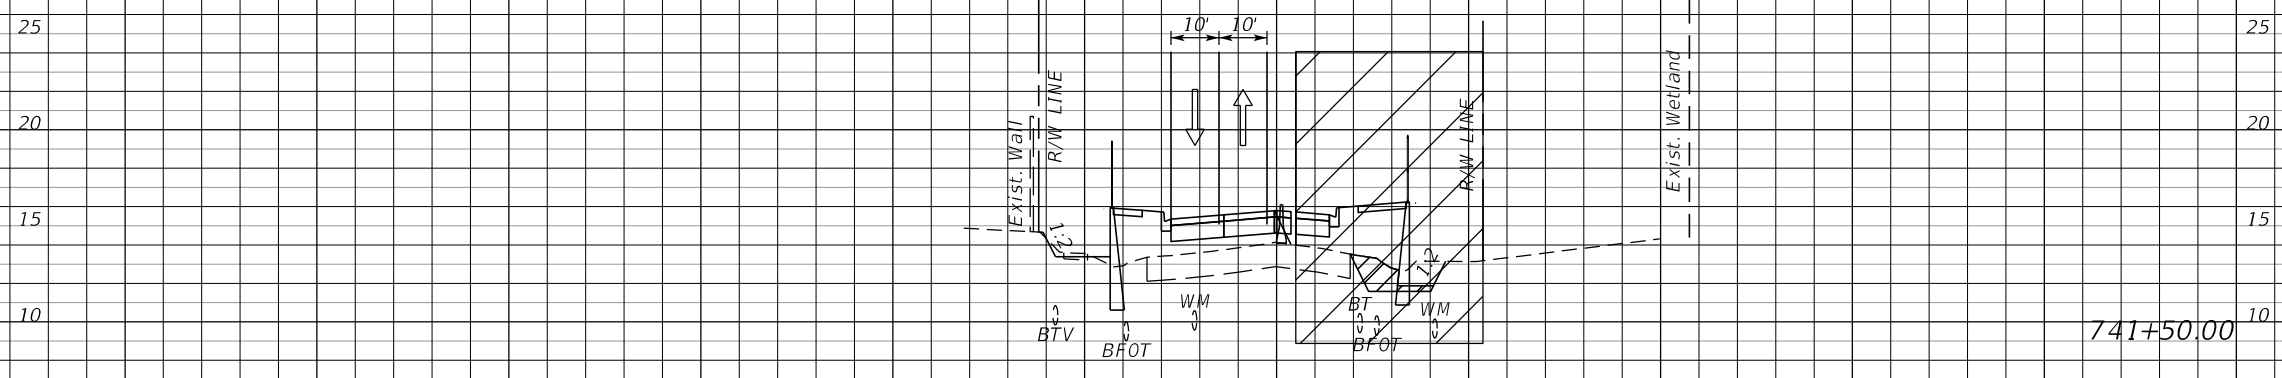

741+50.00

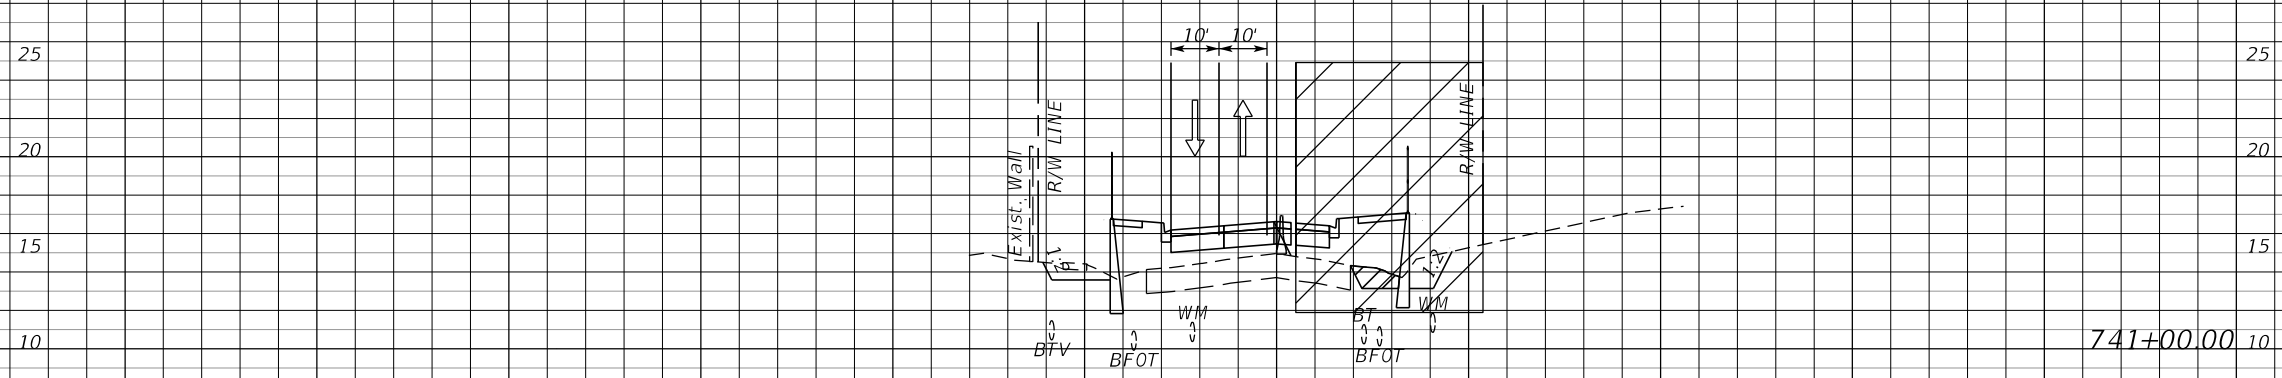

741+00.00

1" = 40' Horizontal
1" = 10' Vertical

240 200 160 120 80 40 0 40 80 120 160 200

Subsoil Exc. Regular Exc. Embankment

A V A V A V


REVISIONS			
DATE	DESCRIPTION	DATE	DESCRIPTION
PRELIMINARY			

AECOM TECHNICAL SERVICES, Inc.
150 North Orange Avenue
Suite 200
Orlando, FL. 32801
Goran Duvnjak, P.E. No. 84141

STATE OF FLORIDA DEPARTMENT OF TRANSPORTATION			
ROAD NO.	COUNTY	CIP #	FINANCIAL PROJECT ID
SR 434	SEMINOLE	01785145	446491-1-38-01

**SR434 TTCP CROSS SECTION
PHASE II**

SHEET NO.
419

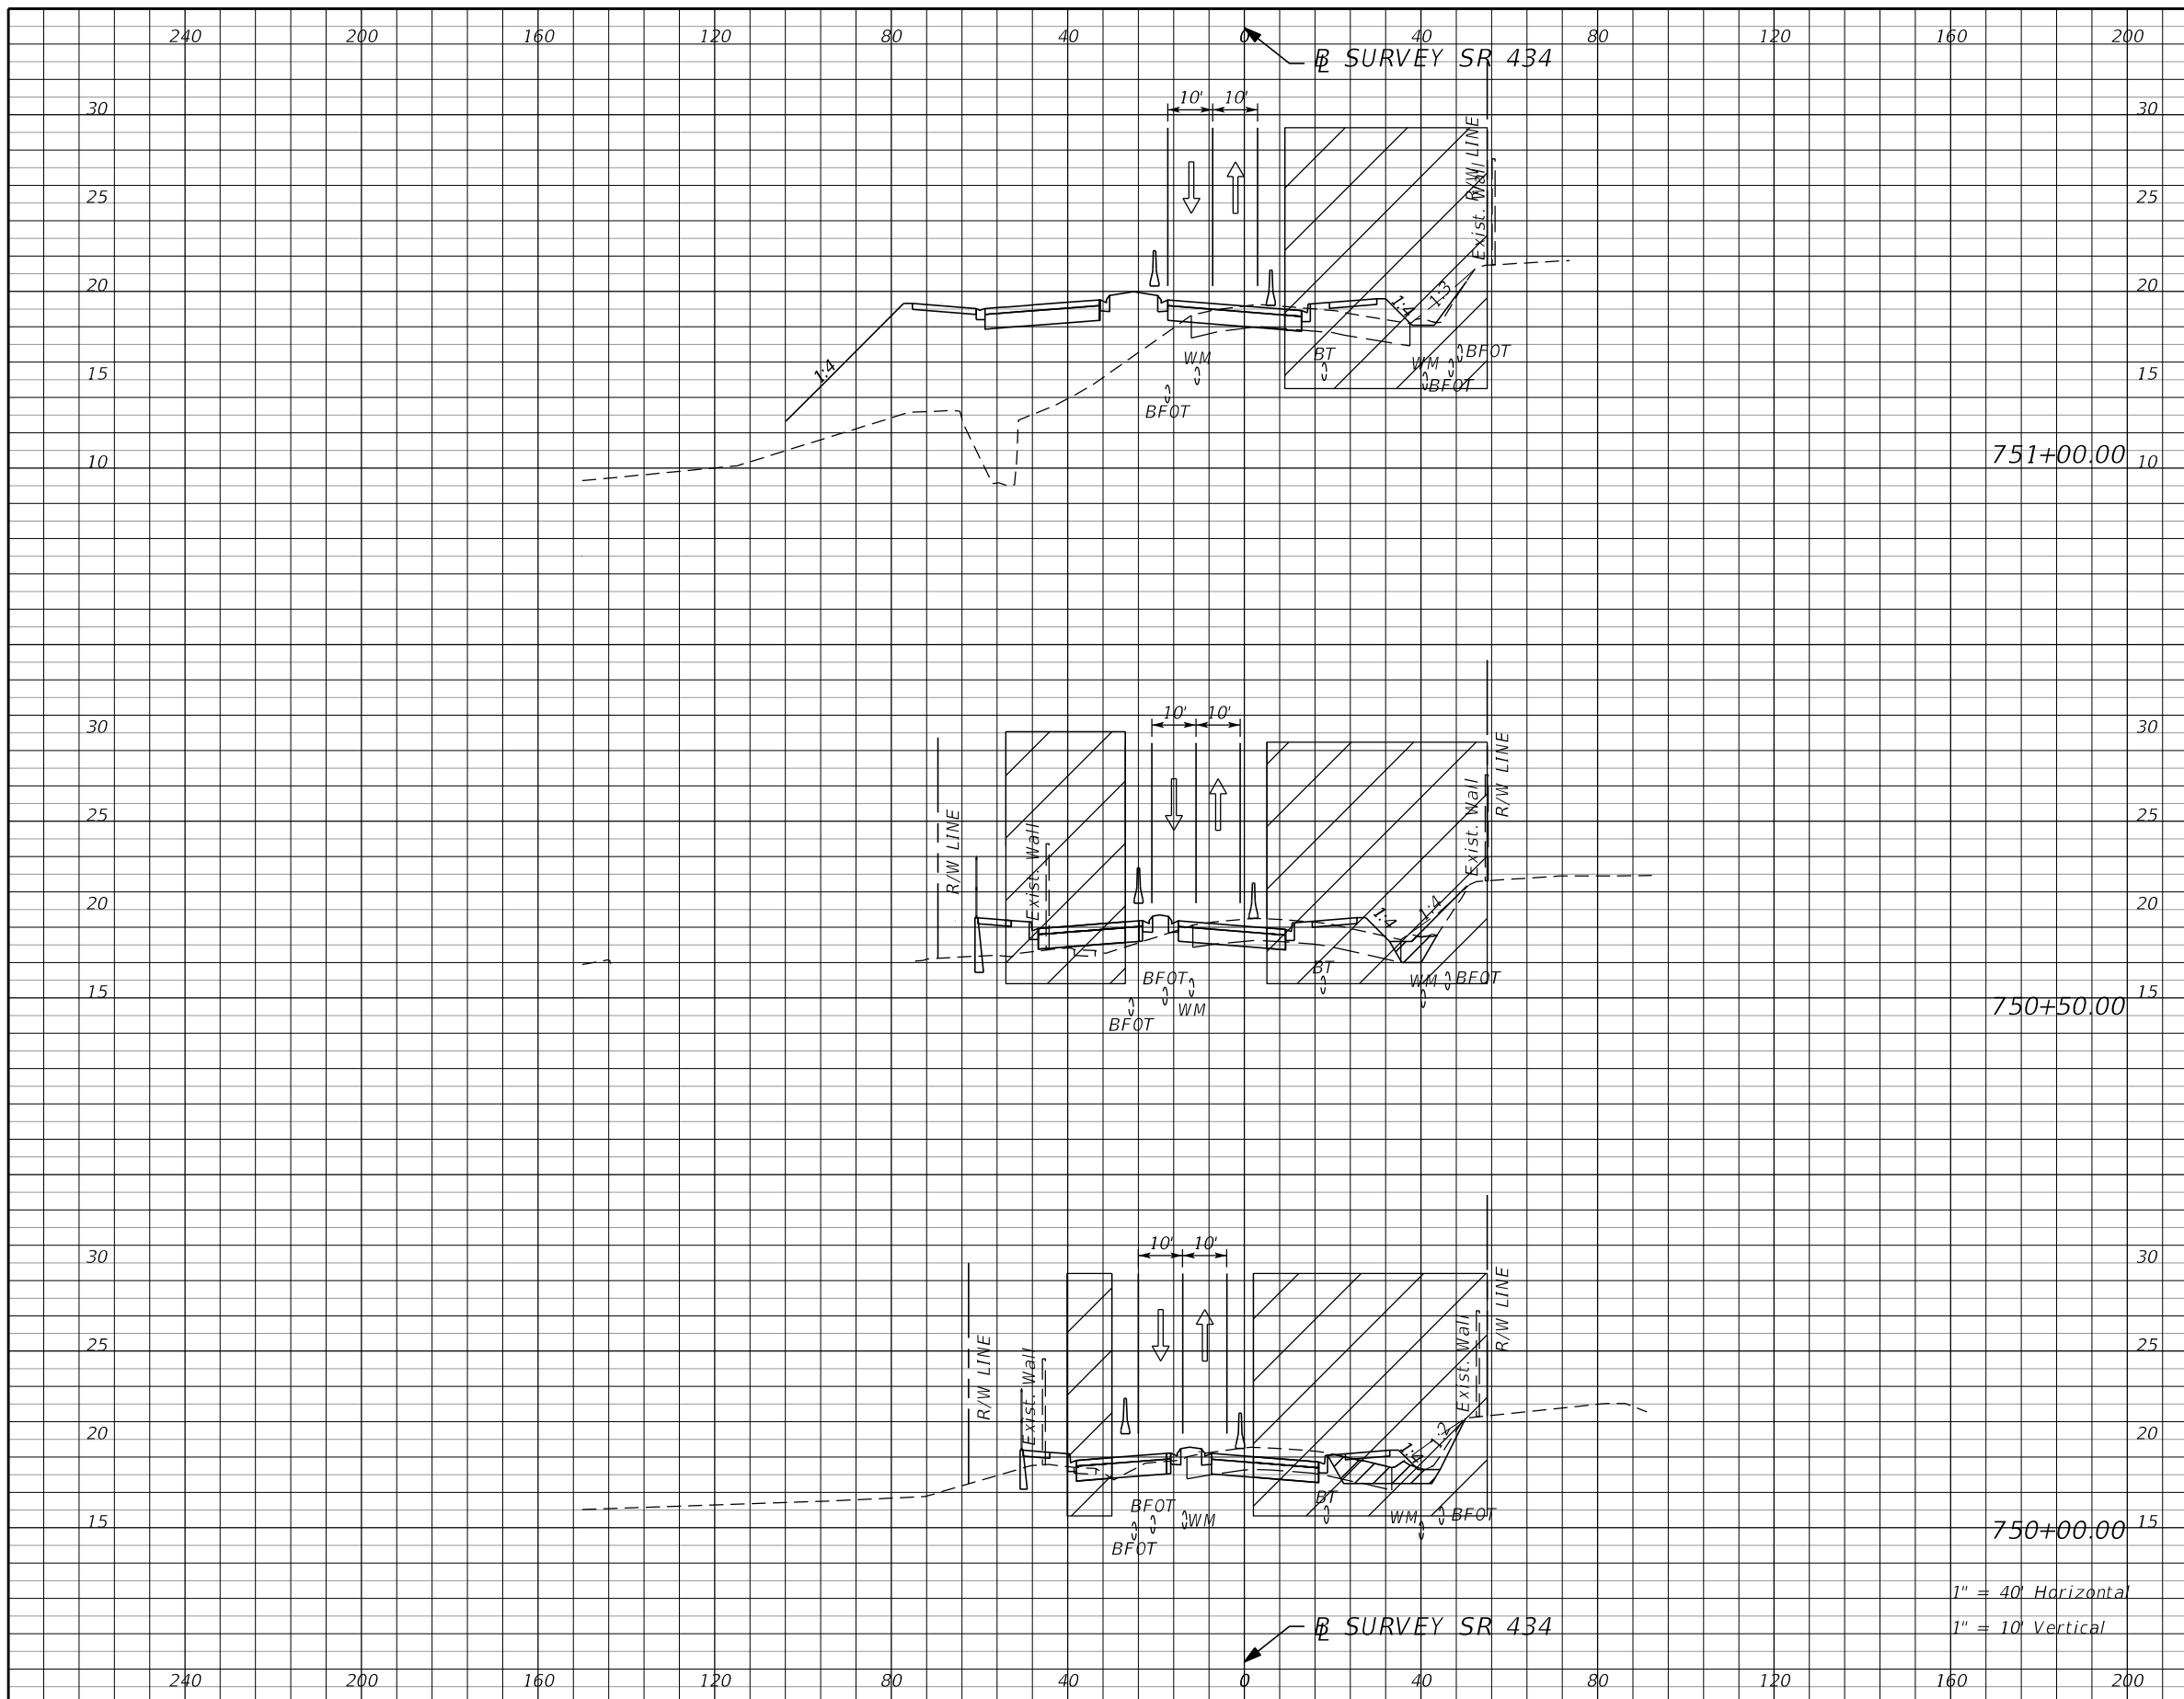

Subsoil Exc.		Regular Exc.		Embankment	
A	V	A	V	A	V

751+00.00

750+50.00

750+00.00

1" = 40' Horizontal

1" = 10' Vertical

REVISIONS			
DATE	DESCRIPTION	DATE	DESCRIPTION
			PRELIMINARY

AECOM TECHNICAL SERVICES, Inc.
 150 North Orange Avenue
 Suite 200
 Orlando, FL. 32801
 Goran Duvnjak, P.E. No. 84141


STATE OF FLORIDA
 DEPARTMENT OF TRANSPORTATION

SEMINOLE COUNTY
FLORIDA TROPICAL COUNTY

ROAD NO.	COUNTY	CIP #	FINANCIAL PROJECT ID
SR 434	SEMINOLE	01785145	446491-1-38-01

SR434 TTCP CROSS SECTION
PHASE II

SHEET NO. 425

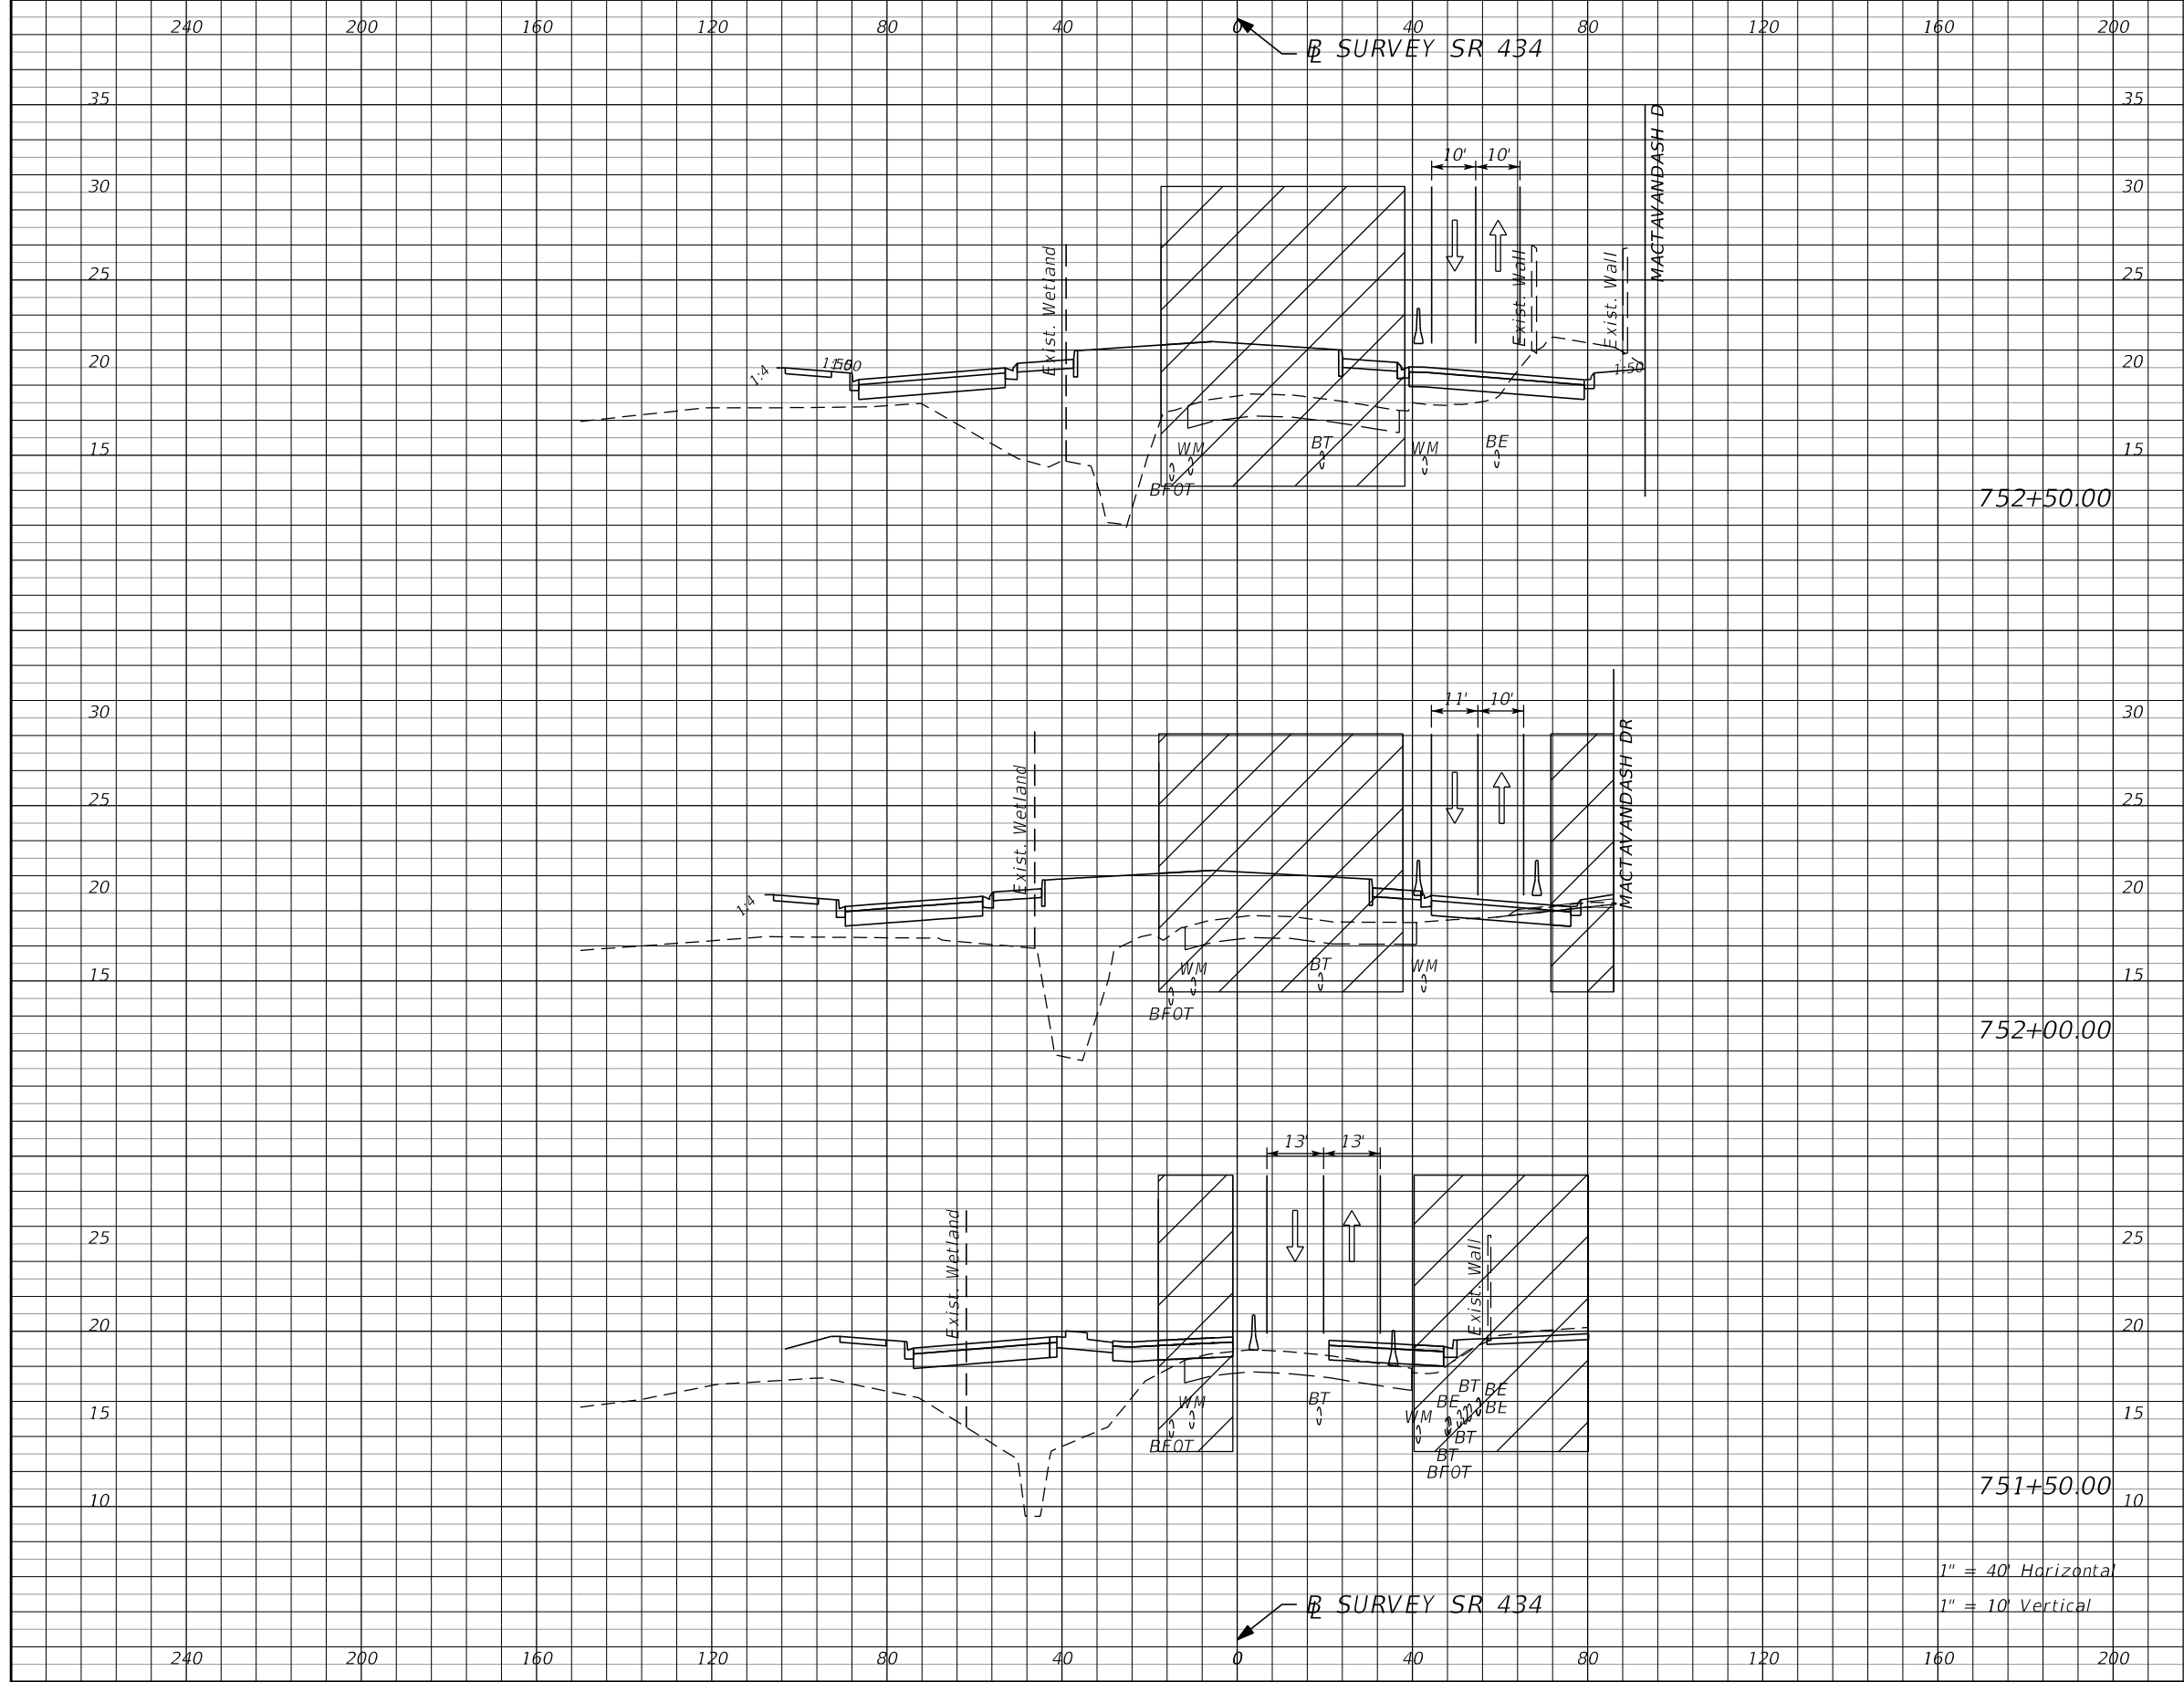

Subsoil Exc.		Regular Exc.		Embankment	
A	V	A	V	A	V

752+50.00

752+00.00

751+50.00

1" = 40' Horizontal


1" = 10' Vertical

REVISIONS	
DATE	DESCRIPTION

AECOM TECHNICAL SERVICES, Inc.
 150 North Orange Avenue
 Suite 200
 Orlando, FL. 32801
 Goran Duvnjak, P.E. No. 84141

STATE OF FLORIDA DEPARTMENT OF TRANSPORTATION			
ROAD NO.	COUNTY	CIP #	FINANCIAL PROJECT ID
SR 434	SEMINOLE	01785145	446491-1-38-01

SR434 TTCP CROSS SECTION PHASE II	
SHEET NO. 426	

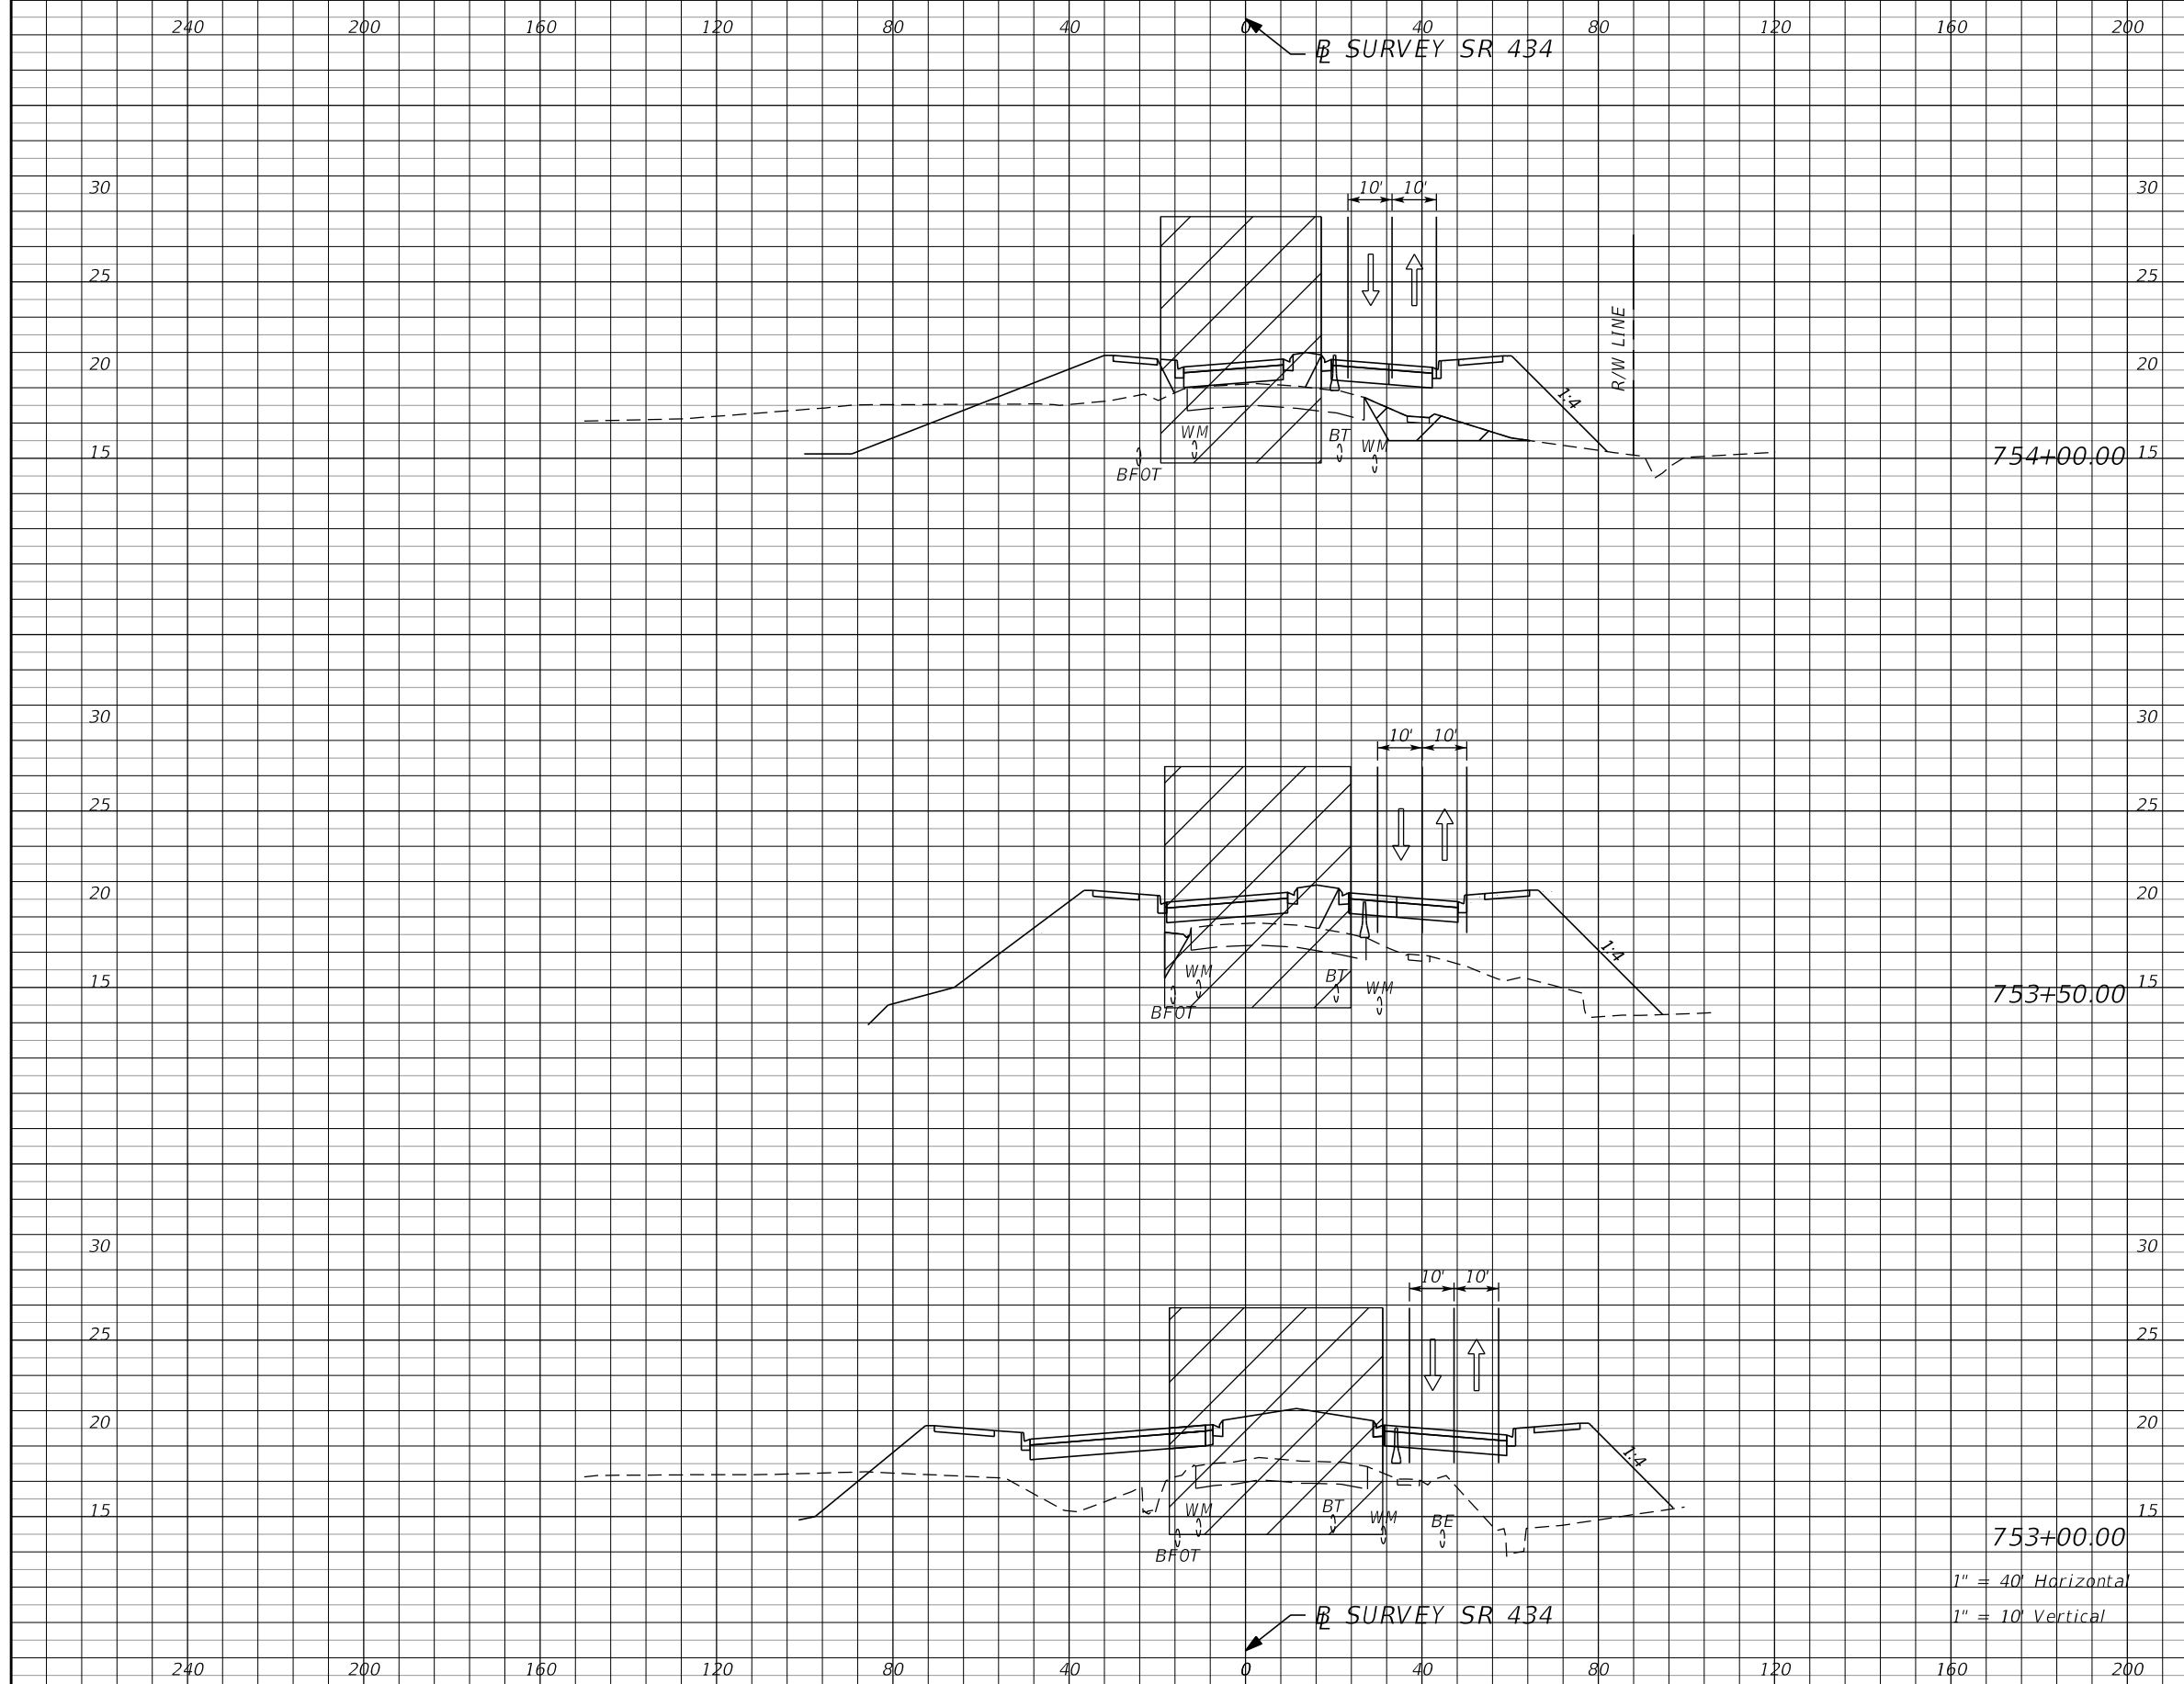

Subsoil Exc.		Regular Exc.		Embankment	
A	V	A	V	A	V

REVISIONS		DESCRIPTION	
DATE	DESCRIPTION	DATE	DESCRIPTION
			PRELIMINARY

AECOM TECHNICAL SERVICES, Inc.
 150 North Orange Avenue
 Suite 200
 Orlando, FL. 32801
 Goran Duvnjak, P.E. No. 84141

STATE OF FLORIDA
 DEPARTMENT OF TRANSPORTATION

ROAD NO. SR 434 COUNTY SEMINOLE CIP # 01785145 FINANCIAL PROJECT ID 446491-1-38-01


SR434 TTCP CROSS SECTION
PHASE II

SHEET NO. **427**


240 200 160 120 80 40 0 40 80 120 160 200

SR SURVEY SR 434


Subsoil Exc.		Regular Exc.		Embankment	
A	V	A	V	A	V

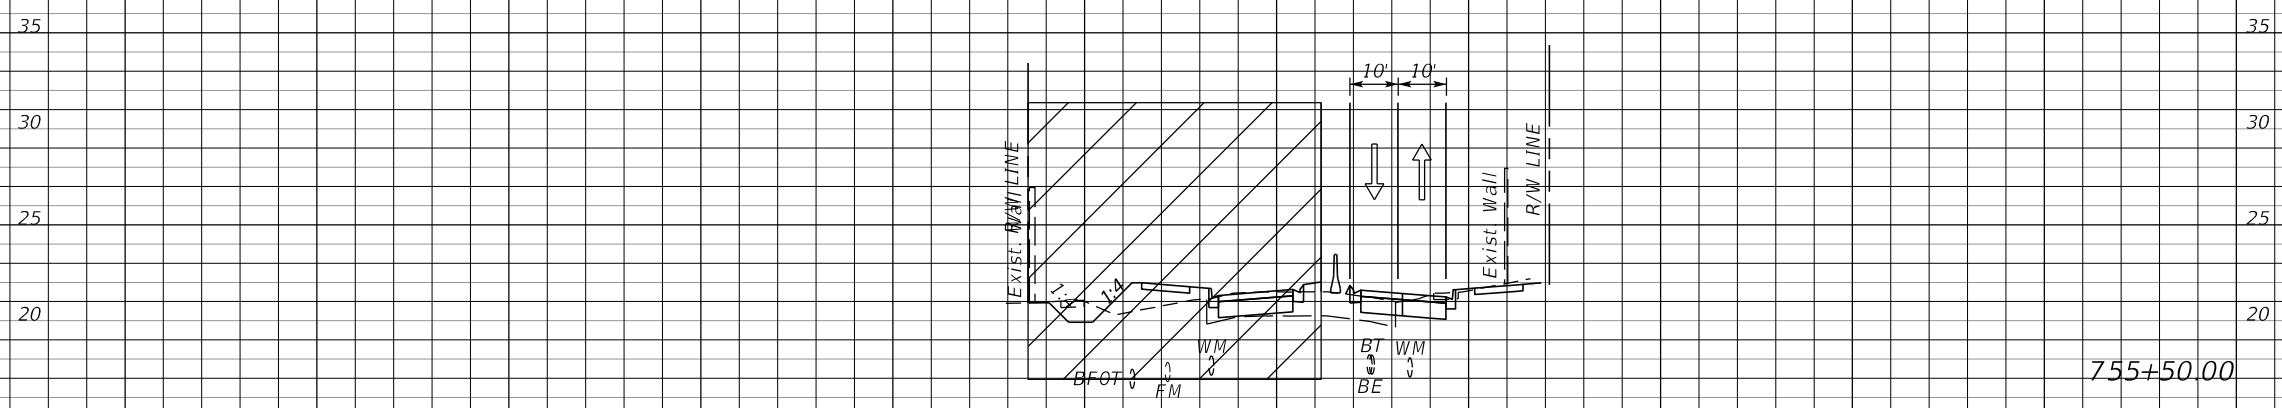

755+50.00

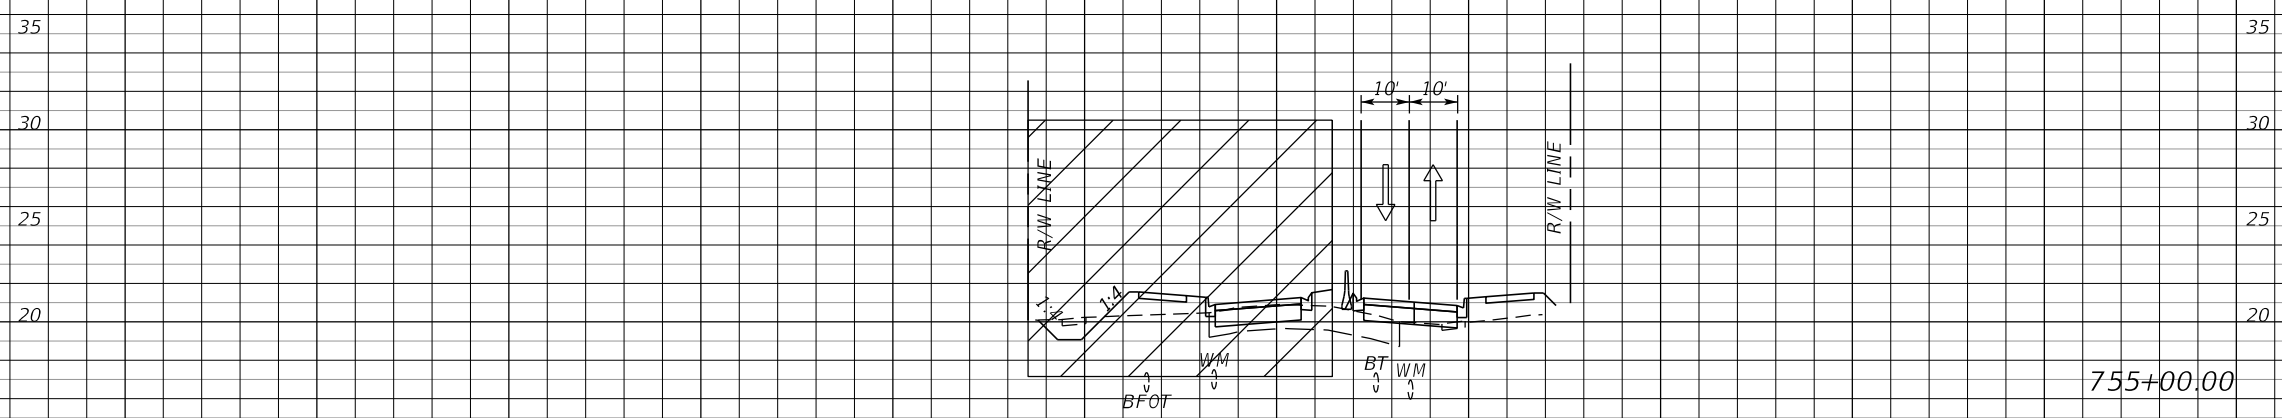

755+00.00

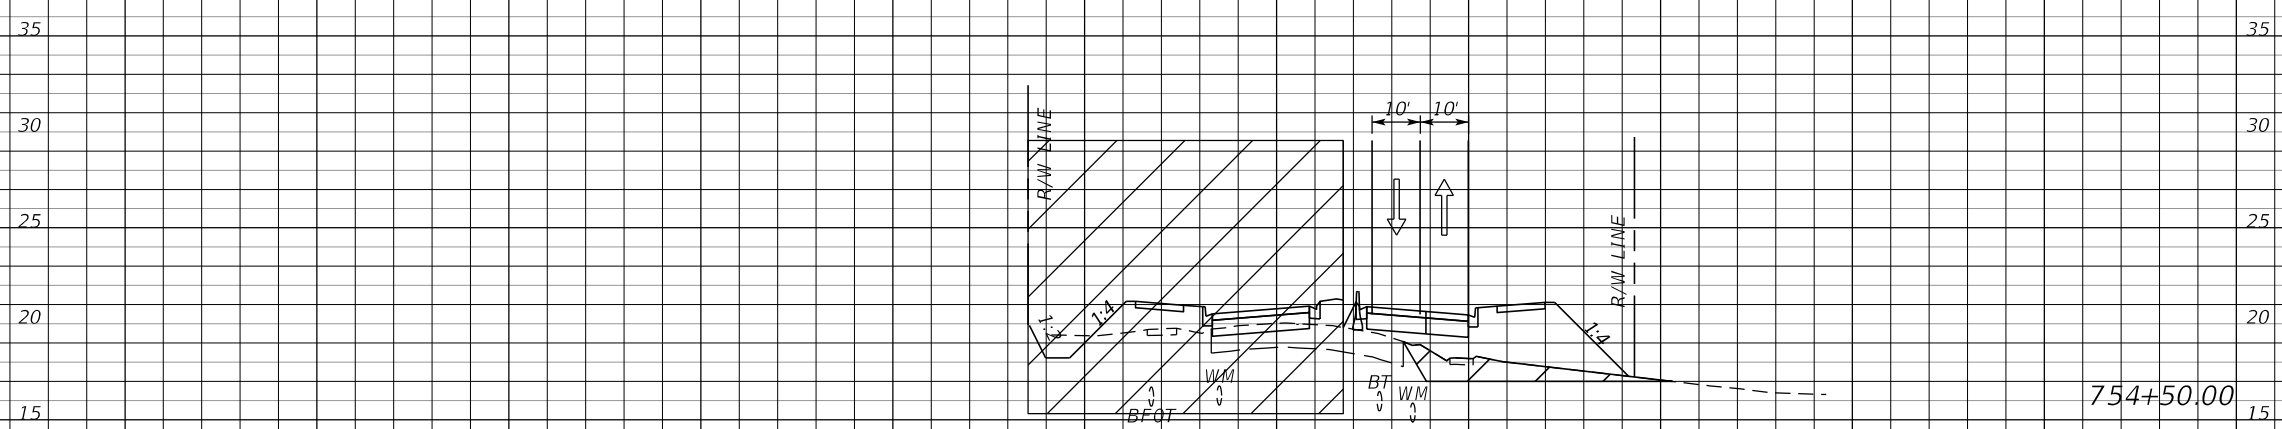

754+50.00

1" = 40' Horizontal
1" = 10' Vertical

SR SURVEY SR 434

240 200 160 120 80 40 0 40 80 120 160 200


REVISIONS	
DATE	DESCRIPTION
	PRELIMINARY

AECOM TECHNICAL SERVICES, Inc.
150 North Orange Avenue
Suite 200
Orlando, FL. 32801
Goran Duvnjak, P.E. No. 84141

STATE OF FLORIDA DEPARTMENT OF TRANSPORTATION			
ROAD NO.	COUNTY	CIP #	FINANCIAL PROJECT ID
SR 434	SEMINOLE	01785145	446491-1-38-01

**SR434 TTCP CROSS SECTION
PHASE II**

SHEET NO.
428

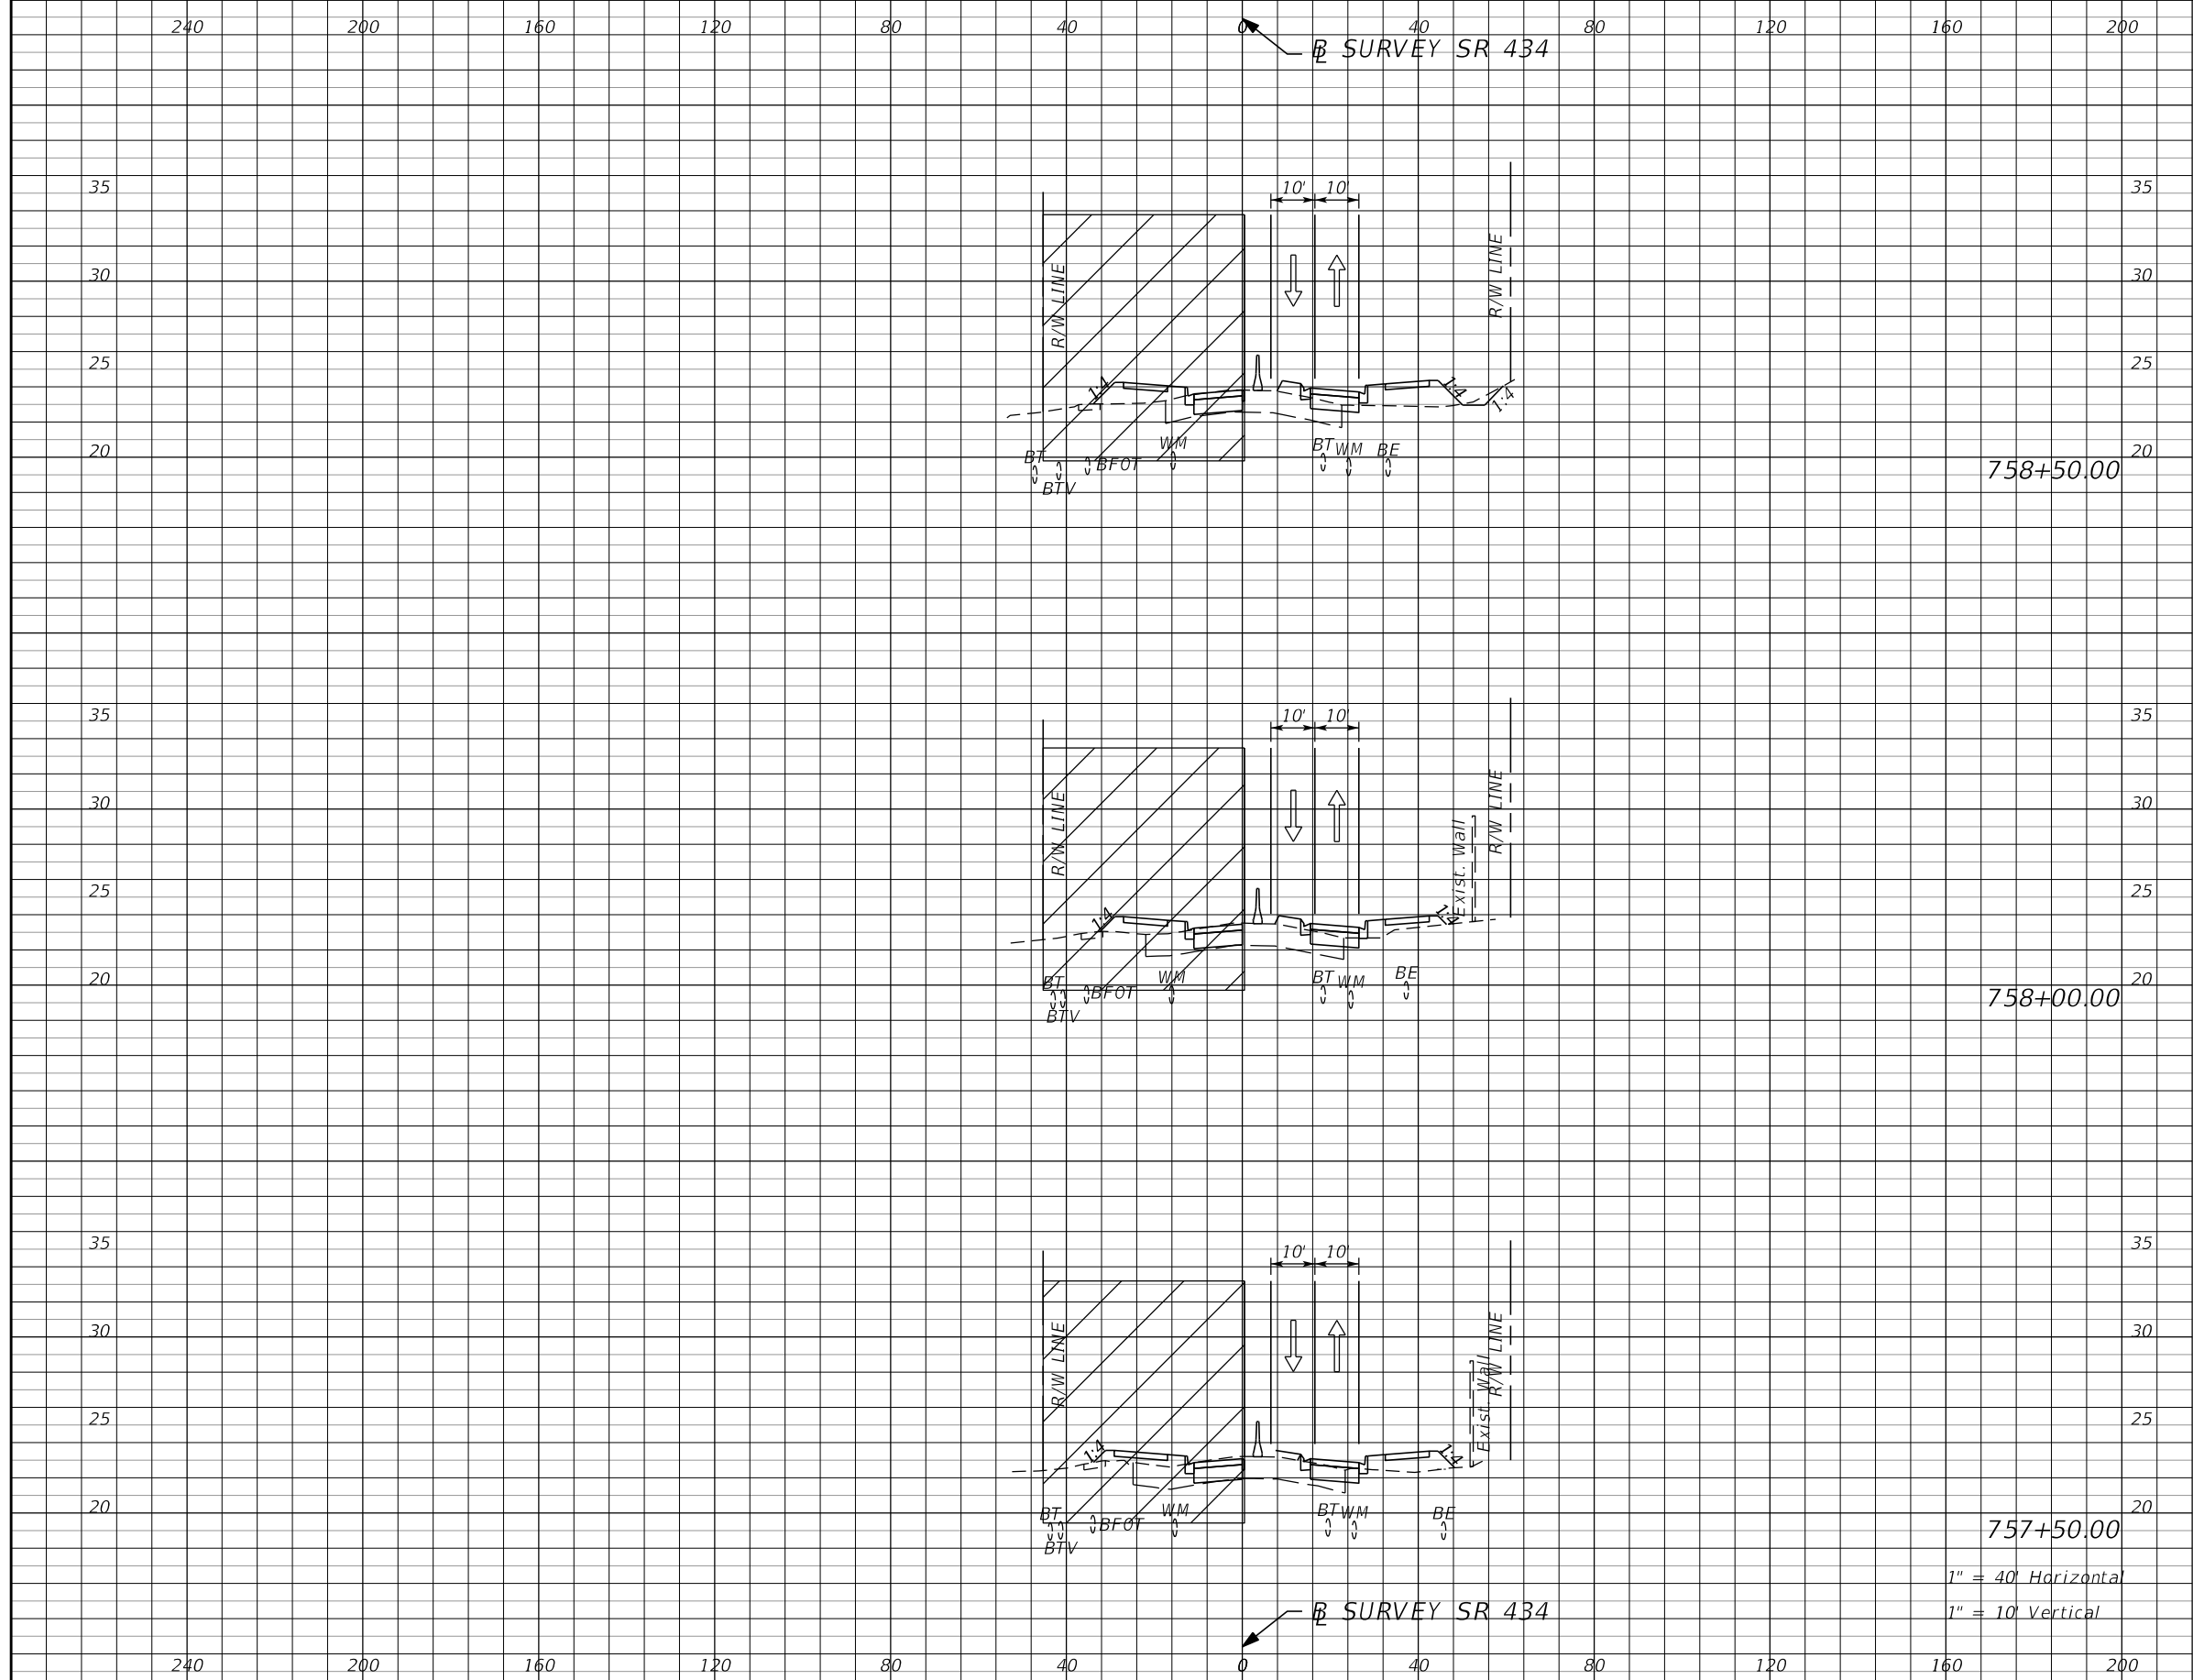

Subsoil Exc.		Regular Exc.		Embankment	
A	V	A	V	A	V

REVISIONS			
DATE	DESCRIPTION	DATE	DESCRIPTION


AECOM TECHNICAL SERVICES, Inc.
 150 North Orange Avenue
 Suite 200
 Orlando, FL. 32801
 Goran Duvnjak, P.E. No. 84141

STATE OF FLORIDA
 DEPARTMENT OF TRANSPORTATION

ROAD NO.	COUNTY	CIP #	FINANCIAL PROJECT ID
SR 434	SEMINOLE	01785145	446491-1-38-01

**SR434 TTCP CROSS SECTION
PHASE II**

SHEET NO.
430

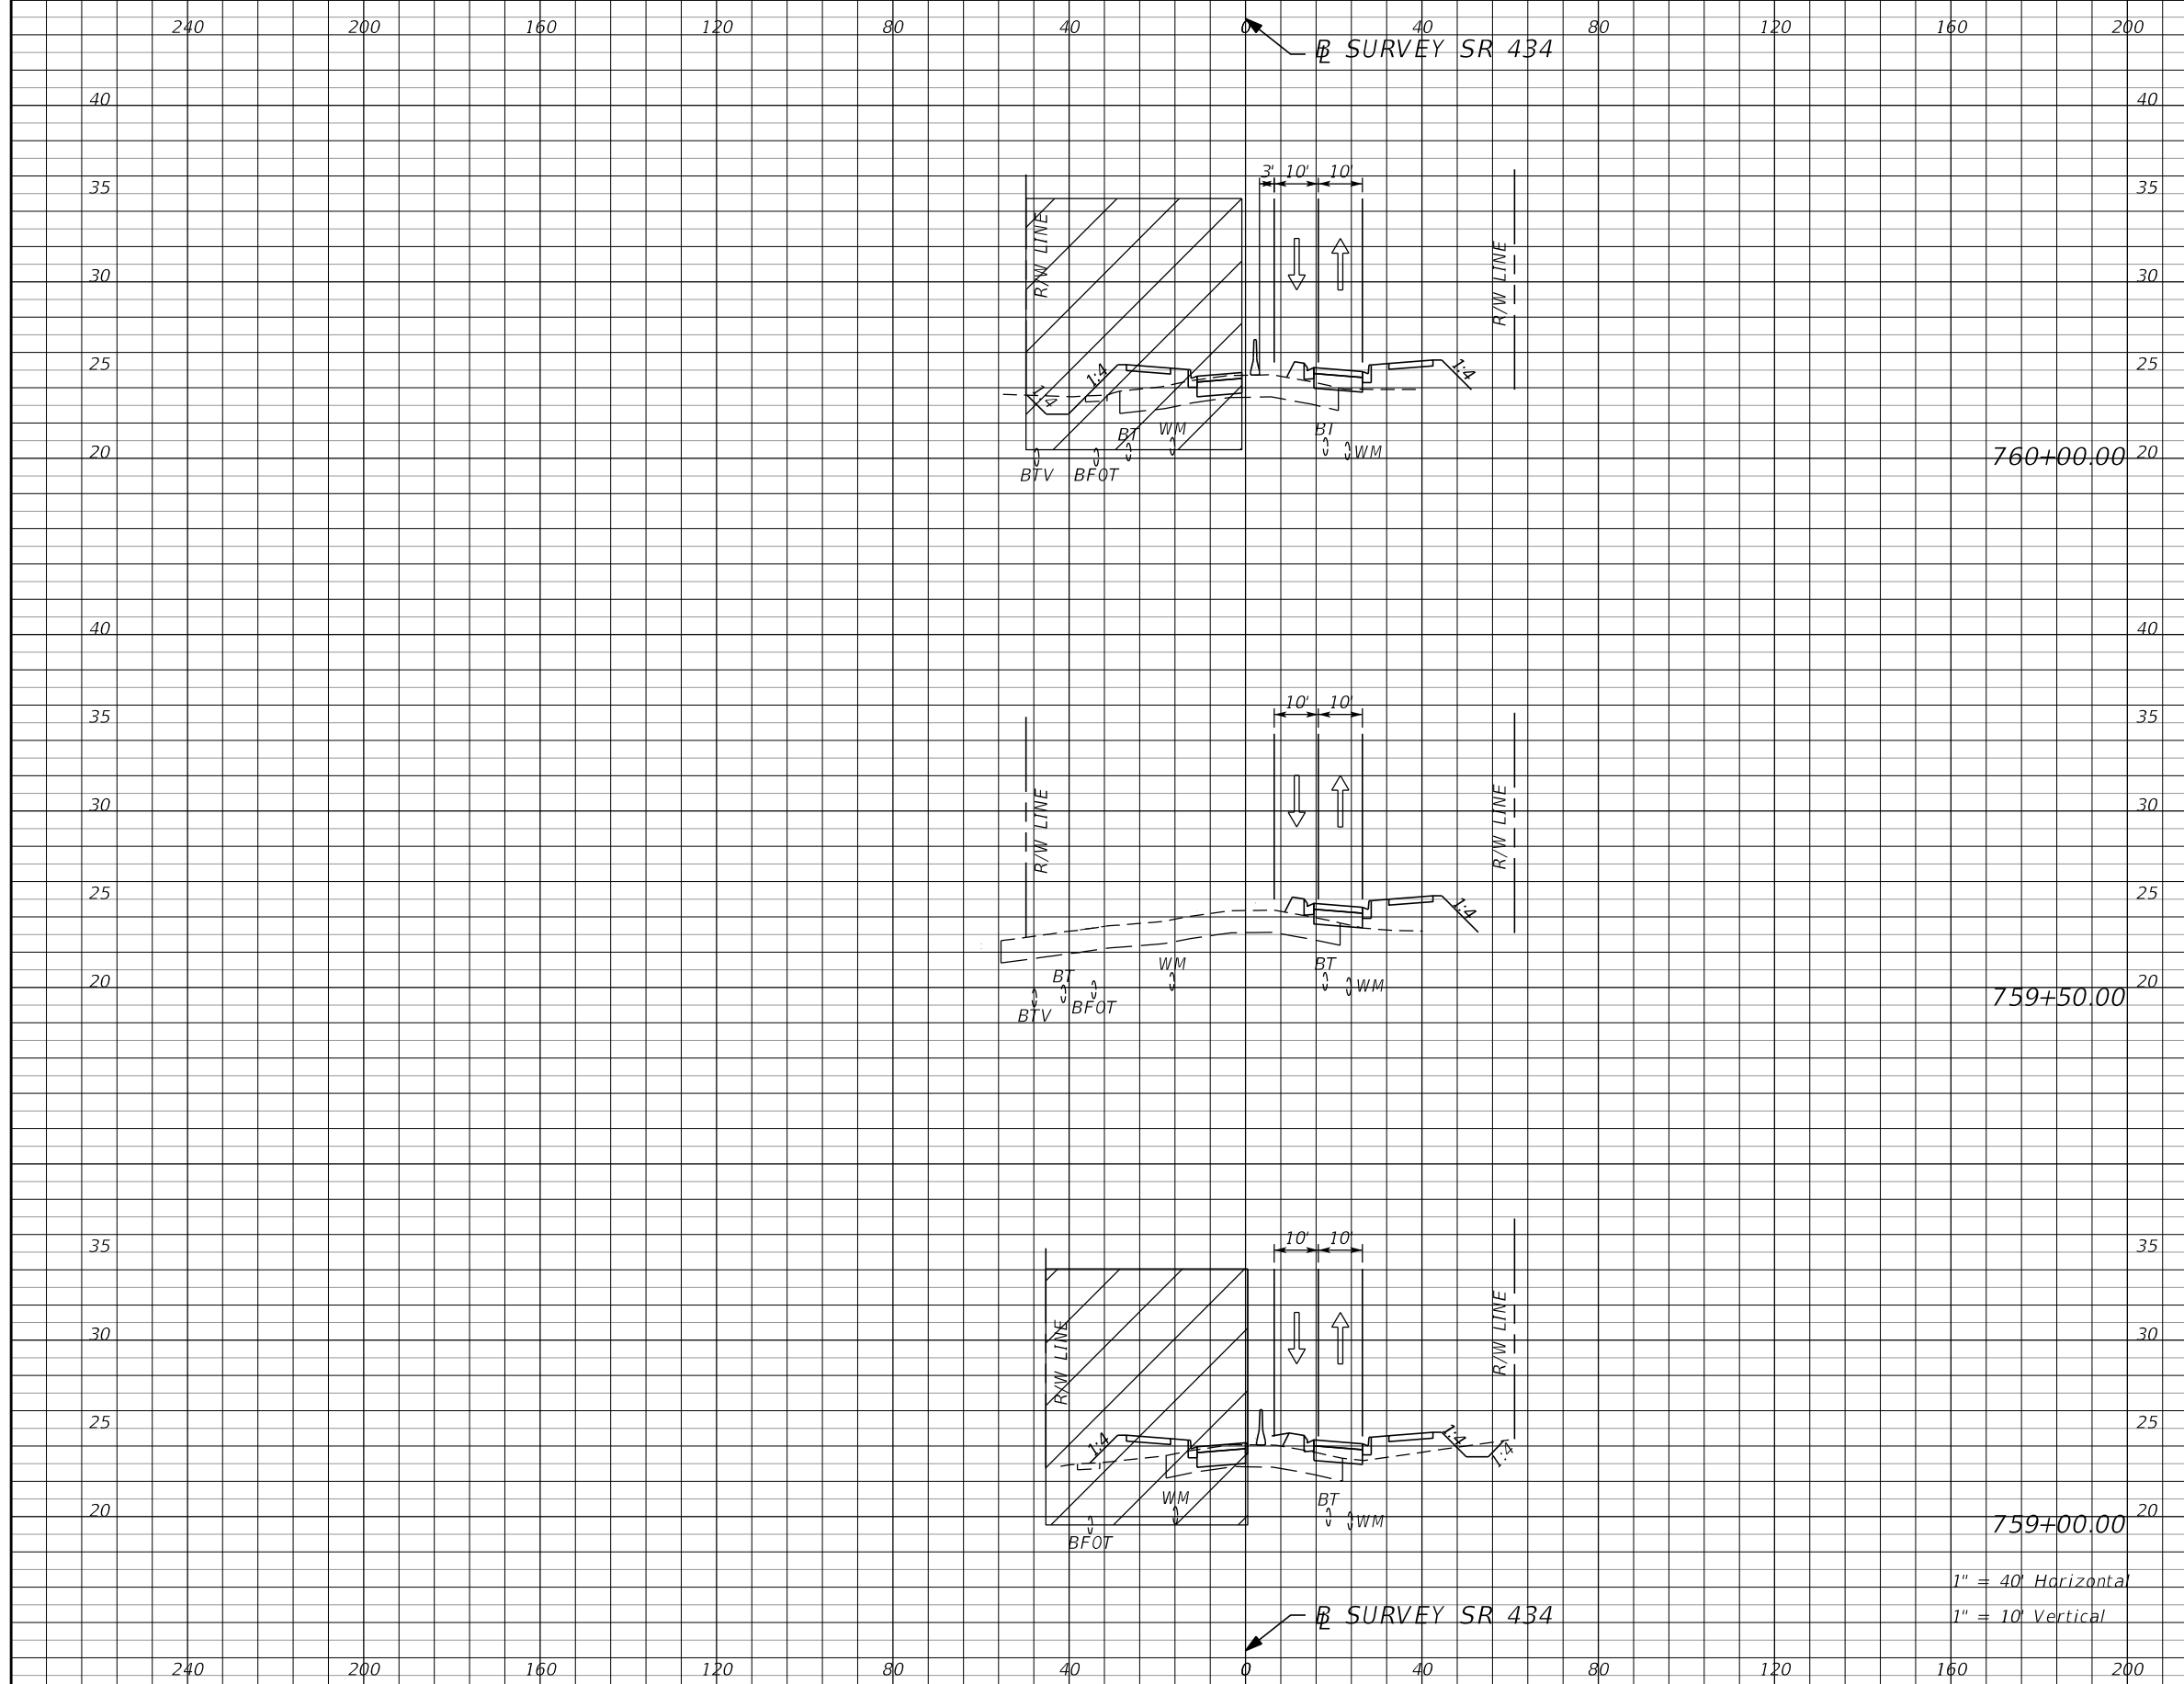

Subsoil Exc.		Regular Exc.		Embankment	
A	V	A	V	A	V

760+00.00

759+50.00

759+00.00

1" = 40' Horizontal
1" = 10' Vertical

REVISIONS			
DATE	DESCRIPTION	DATE	DESCRIPTION
			PRELIMINARY

AECOM TECHNICAL SERVICES, Inc.
 150 North Orange Avenue
 Suite 200
 Orlando, FL. 32801
 Goran Duvnjak, P.E. No. 84141

STATE OF FLORIDA
 DEPARTMENT OF TRANSPORTATION

ROAD NO.	COUNTY	CIP #	FINANCIAL PROJECT ID
SR 434	SEMINOLE	01785145	446491-1-38-01




SR434 TTCP CROSS SECTION
PHASE II

SHEET NO. **431**

240 200 160 120 80 40 0 40 80 120 160 200

Subsoil Exc. Regular Exc. Embankment
A V A V A V

SURVEY SR 434

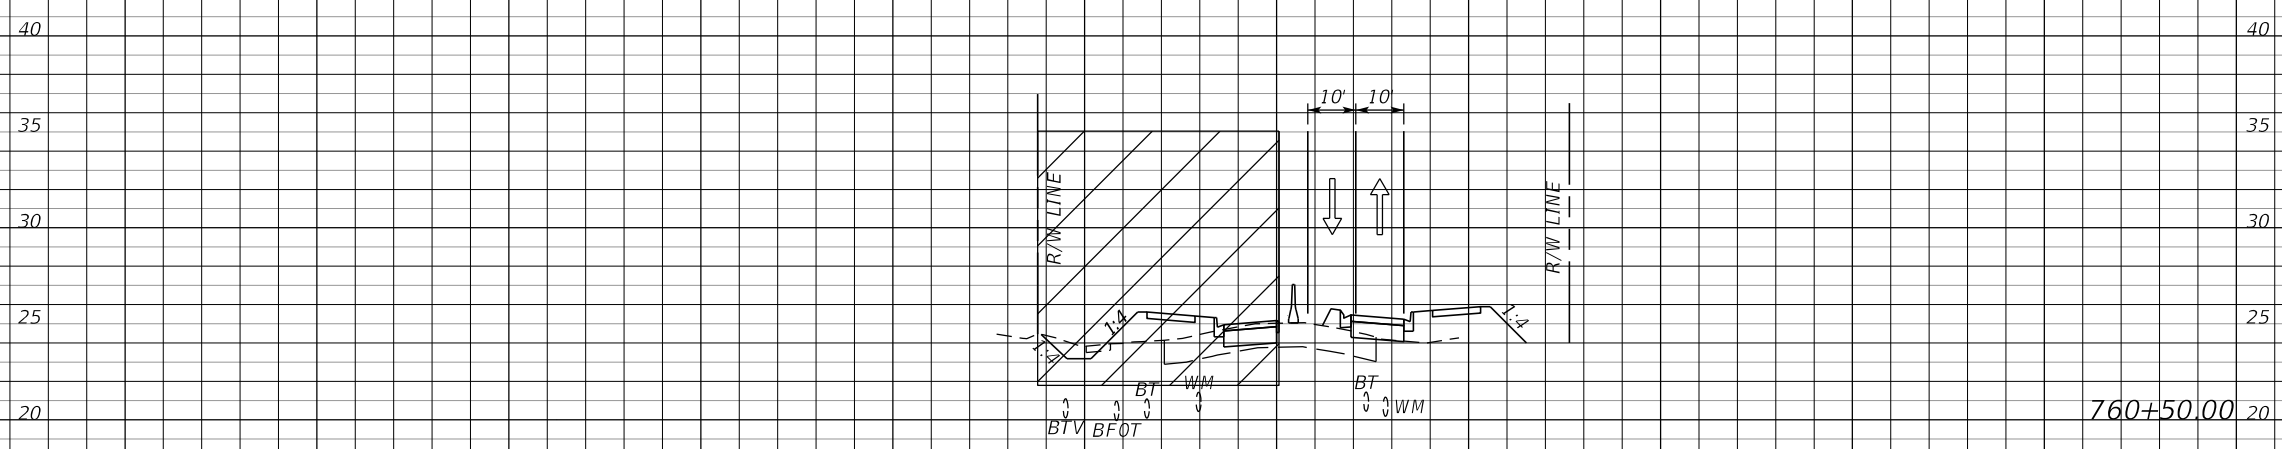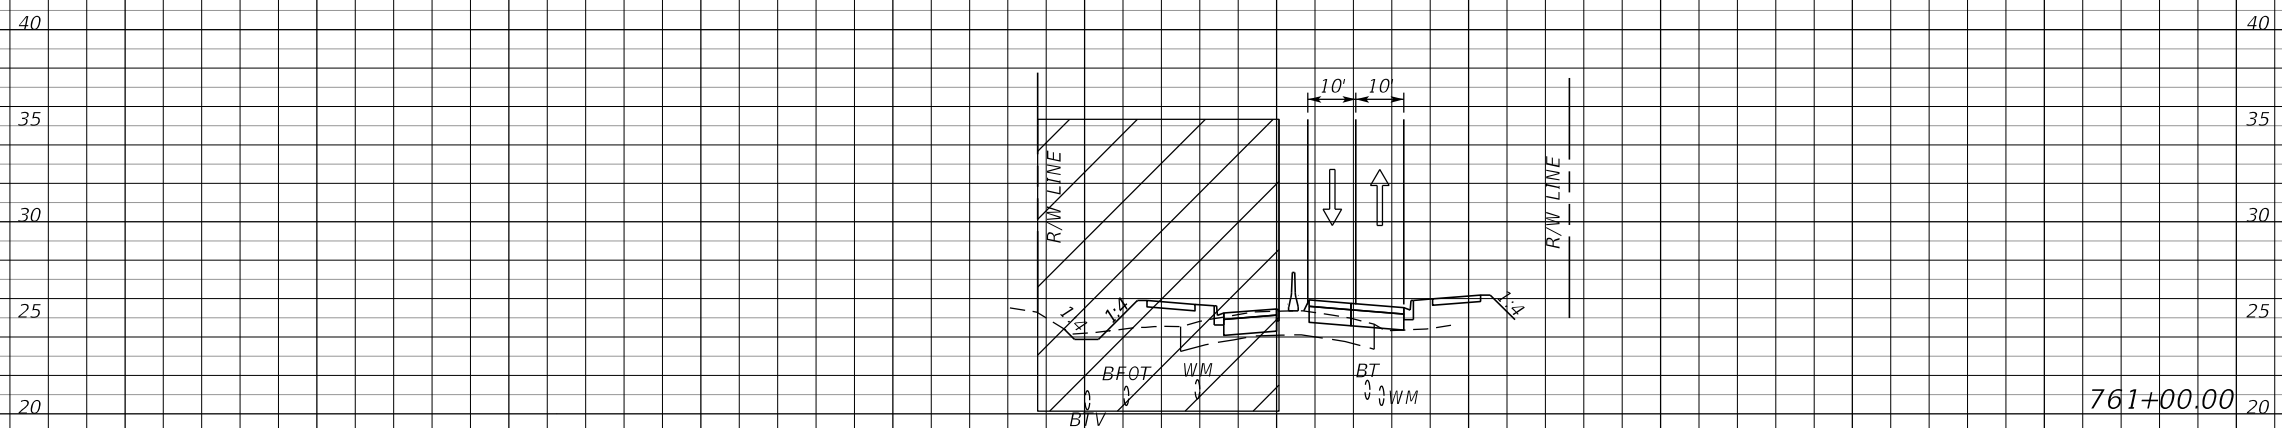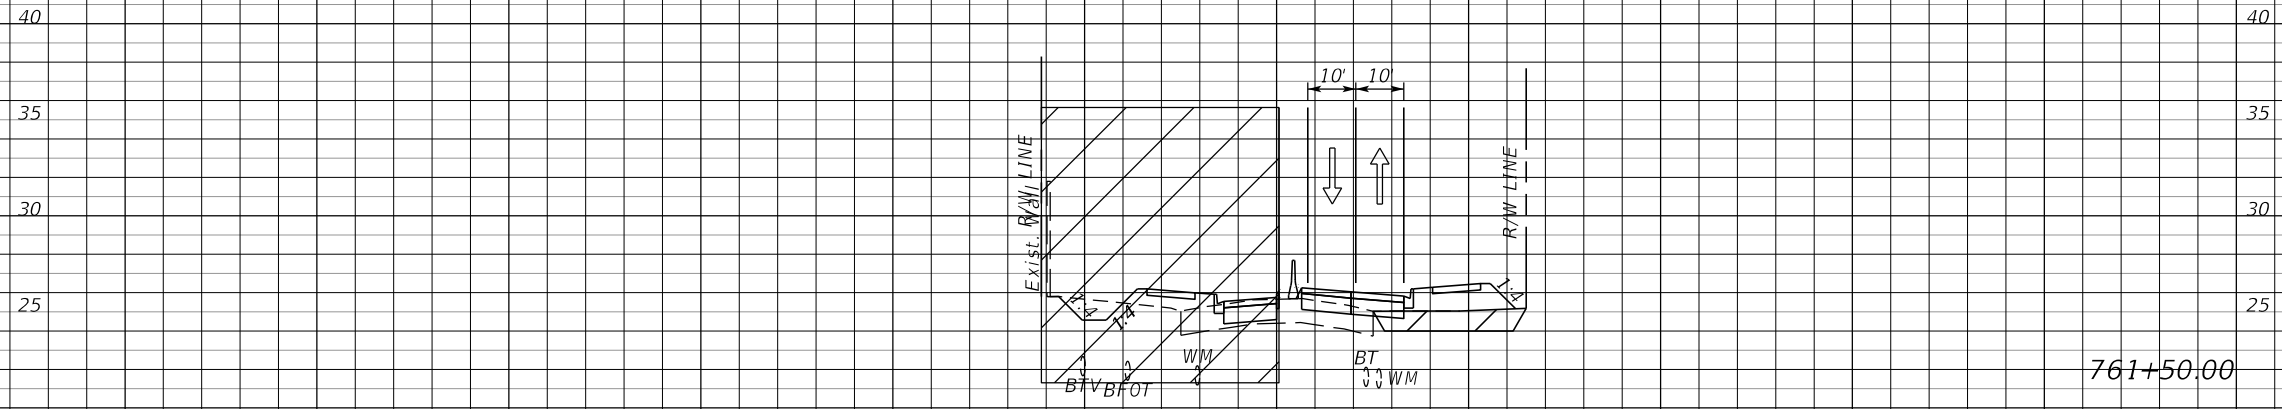

1" = 40' Horizontal
1" = 10' Vertical

SURVEY SR 434

240 200 160 120 80 40 0 40 80 120 160 200


REVISIONS		REVISIONS	
DATE	DESCRIPTION	DATE	DESCRIPTION
			PRELIMINARY

AECOM TECHNICAL SERVICES, Inc.
150 North Orange Avenue
Suite 200
Orlando, FL. 32801
Goran Duvnjak, P.E. No. 84141

STATE OF FLORIDA DEPARTMENT OF TRANSPORTATION			
ROAD NO.	COUNTY	CIP #	FINANCIAL PROJECT ID
SR 434	SEMINOLE	01785145	446491-1-38-01

**SR434 TTCP CROSS SECTION
PHASE II**

SHEET NO.
432

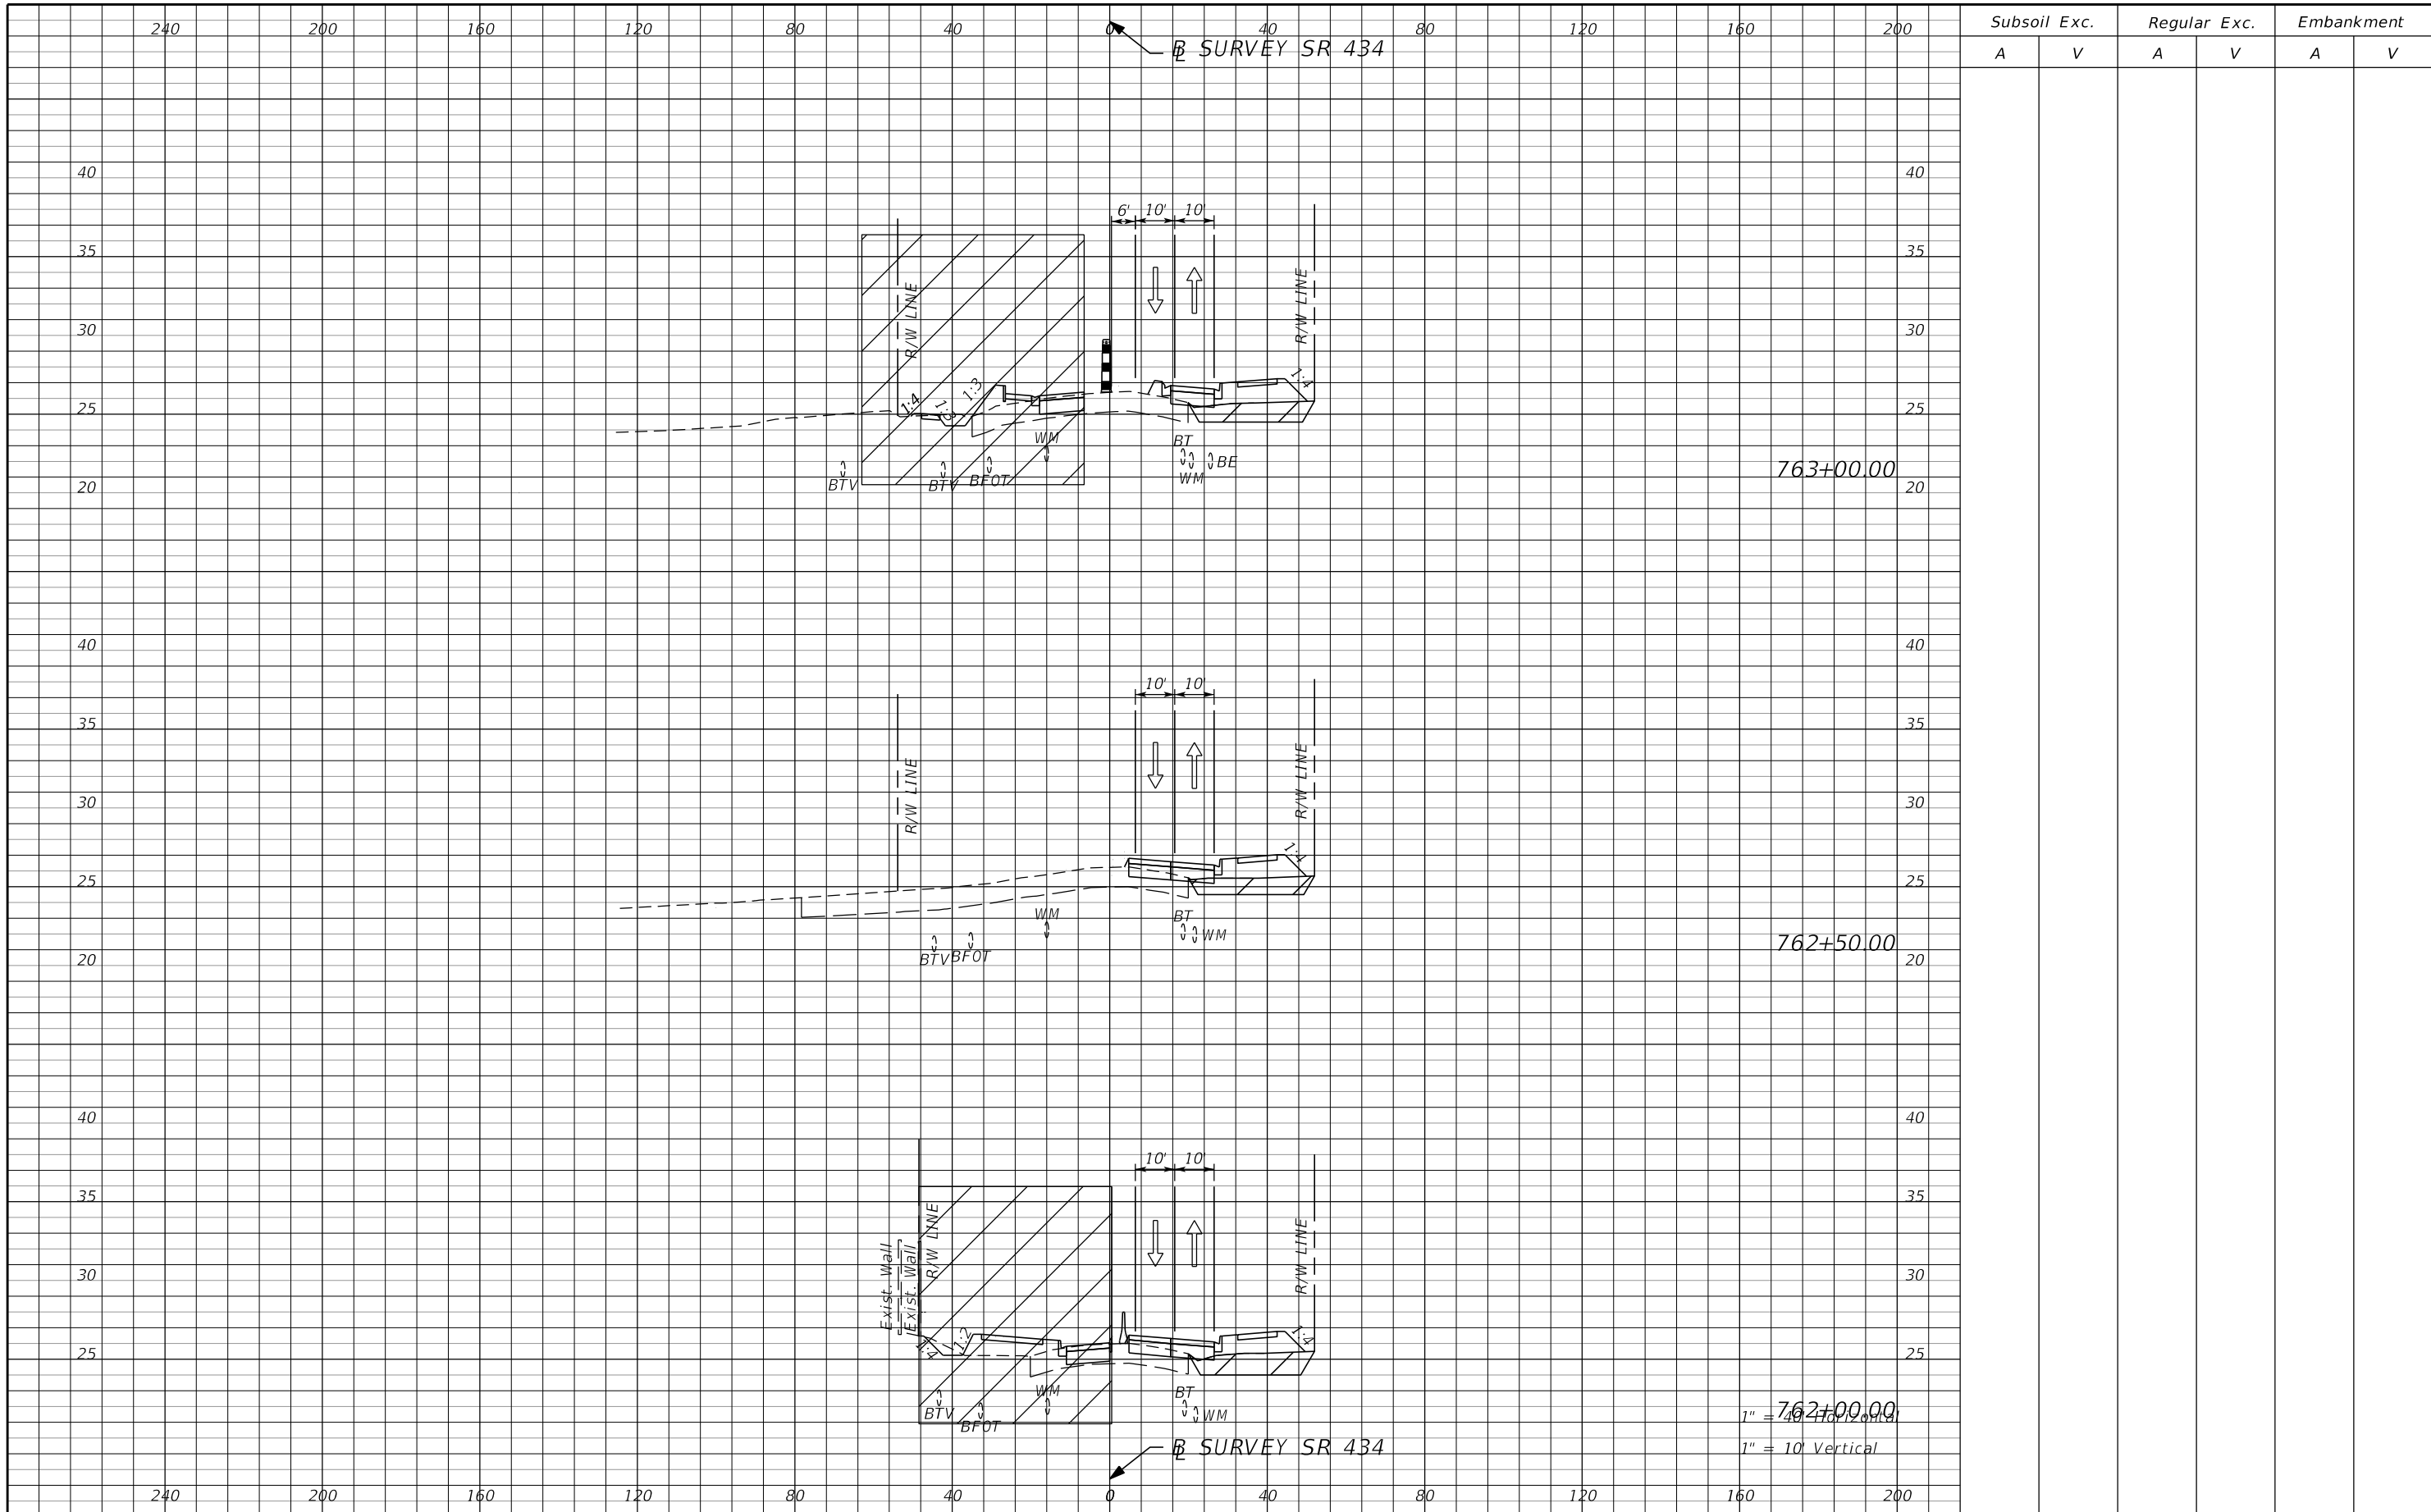


REVISIONS	
DATE	DESCRIPTION
PRELIMINARY	

AECOM TECHNICAL SERVICES, Inc.
 150 North Orange Avenue
 Suite 200
 Orlando, FL. 32801
 Goran Duvnjak, P.E. No. 84141

STATE OF FLORIDA DEPARTMENT OF TRANSPORTATION			
ROAD NO.	COUNTY	CIP #	FINANCIAL PROJECT ID
SR 434	SEMINOLE	01785145	446491-1-38-01

**SR434 TTCP CROSS SECTION
 PHASE II**

SHEET
 NO.
433

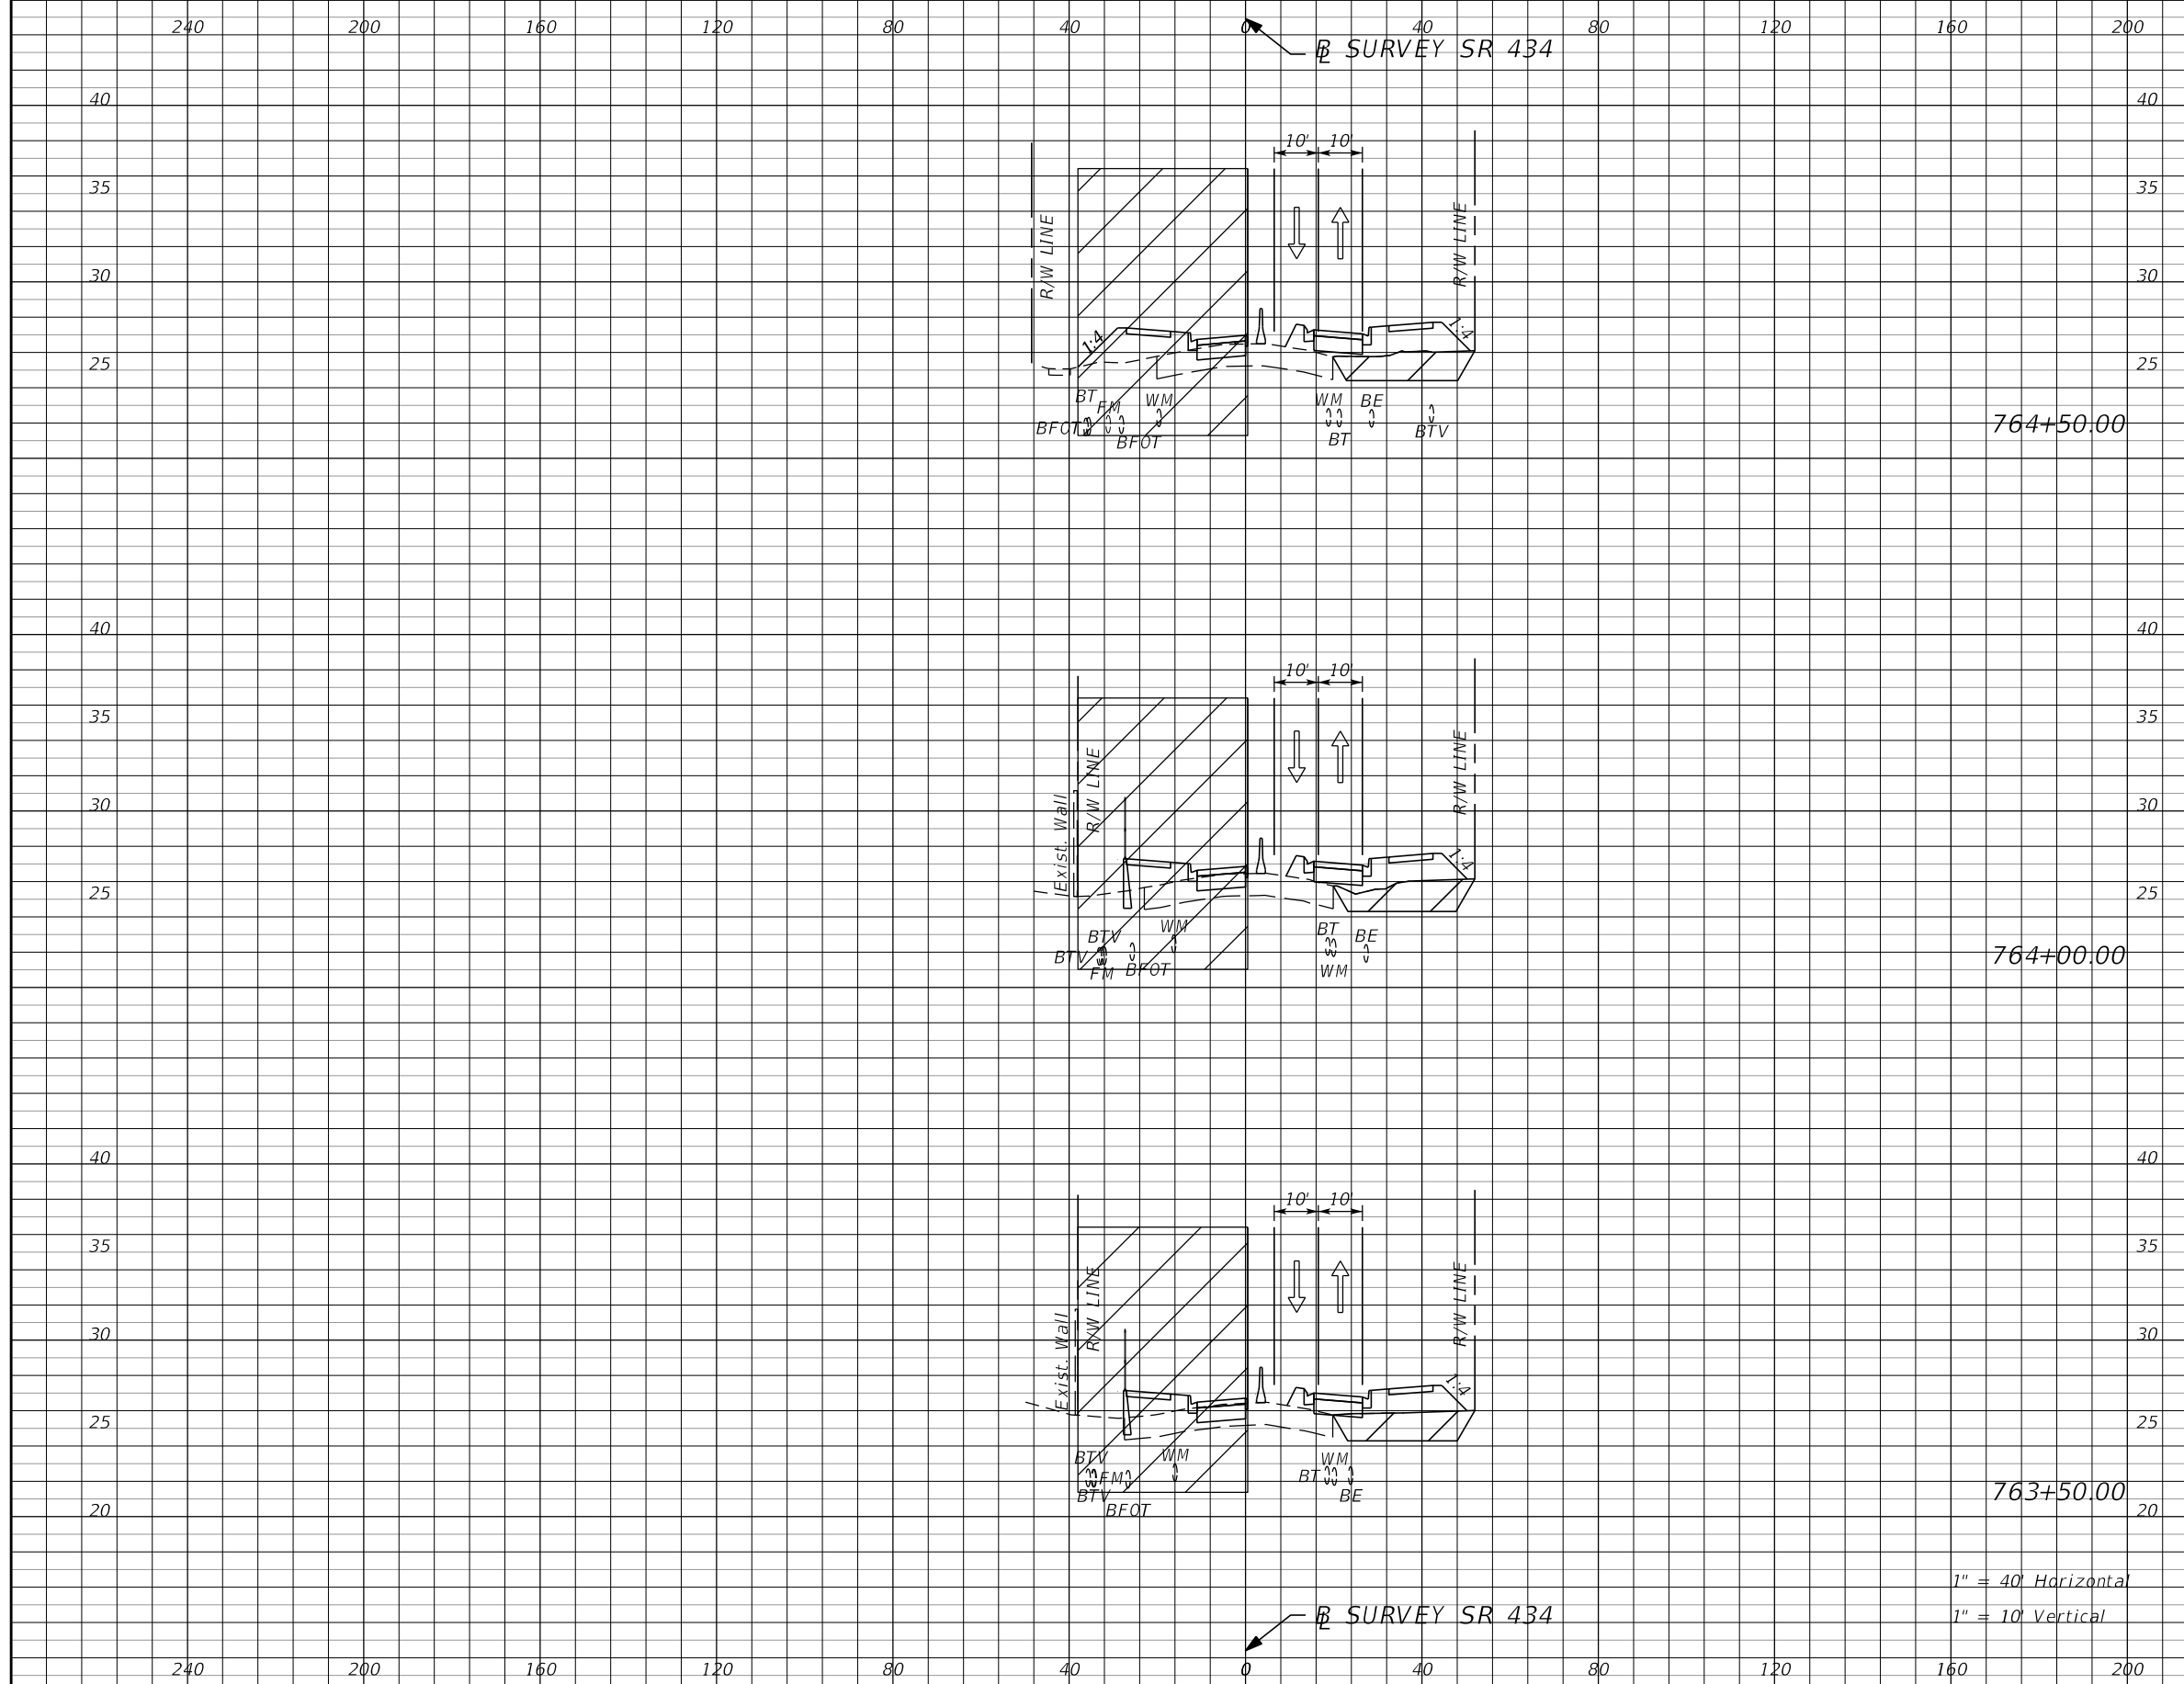

764+50.00

764+00.00

763+50.00

1" = 40' Horizontal

1" = 10' Vertical

Subsoil Exc.		Regular Exc.		Embankment	
A	V	A	V	A	V


REVISIONS	
DATE	DESCRIPTION
	PRELIMINARY

AECOM TECHNICAL SERVICES, Inc.
 150 North Orange Avenue
 Suite 200
 Orlando, FL. 32801
 Goran Duvnjak, P.E. No. 84141

STATE OF FLORIDA DEPARTMENT OF TRANSPORTATION			
ROAD NO.	COUNTY	CIP #	FINANCIAL PROJECT ID
SR 434	SEMINOLE	01785145	446491-1-38-01

SR434 TTCP CROSS SECTION
PHASE II

SHEET NO.
434

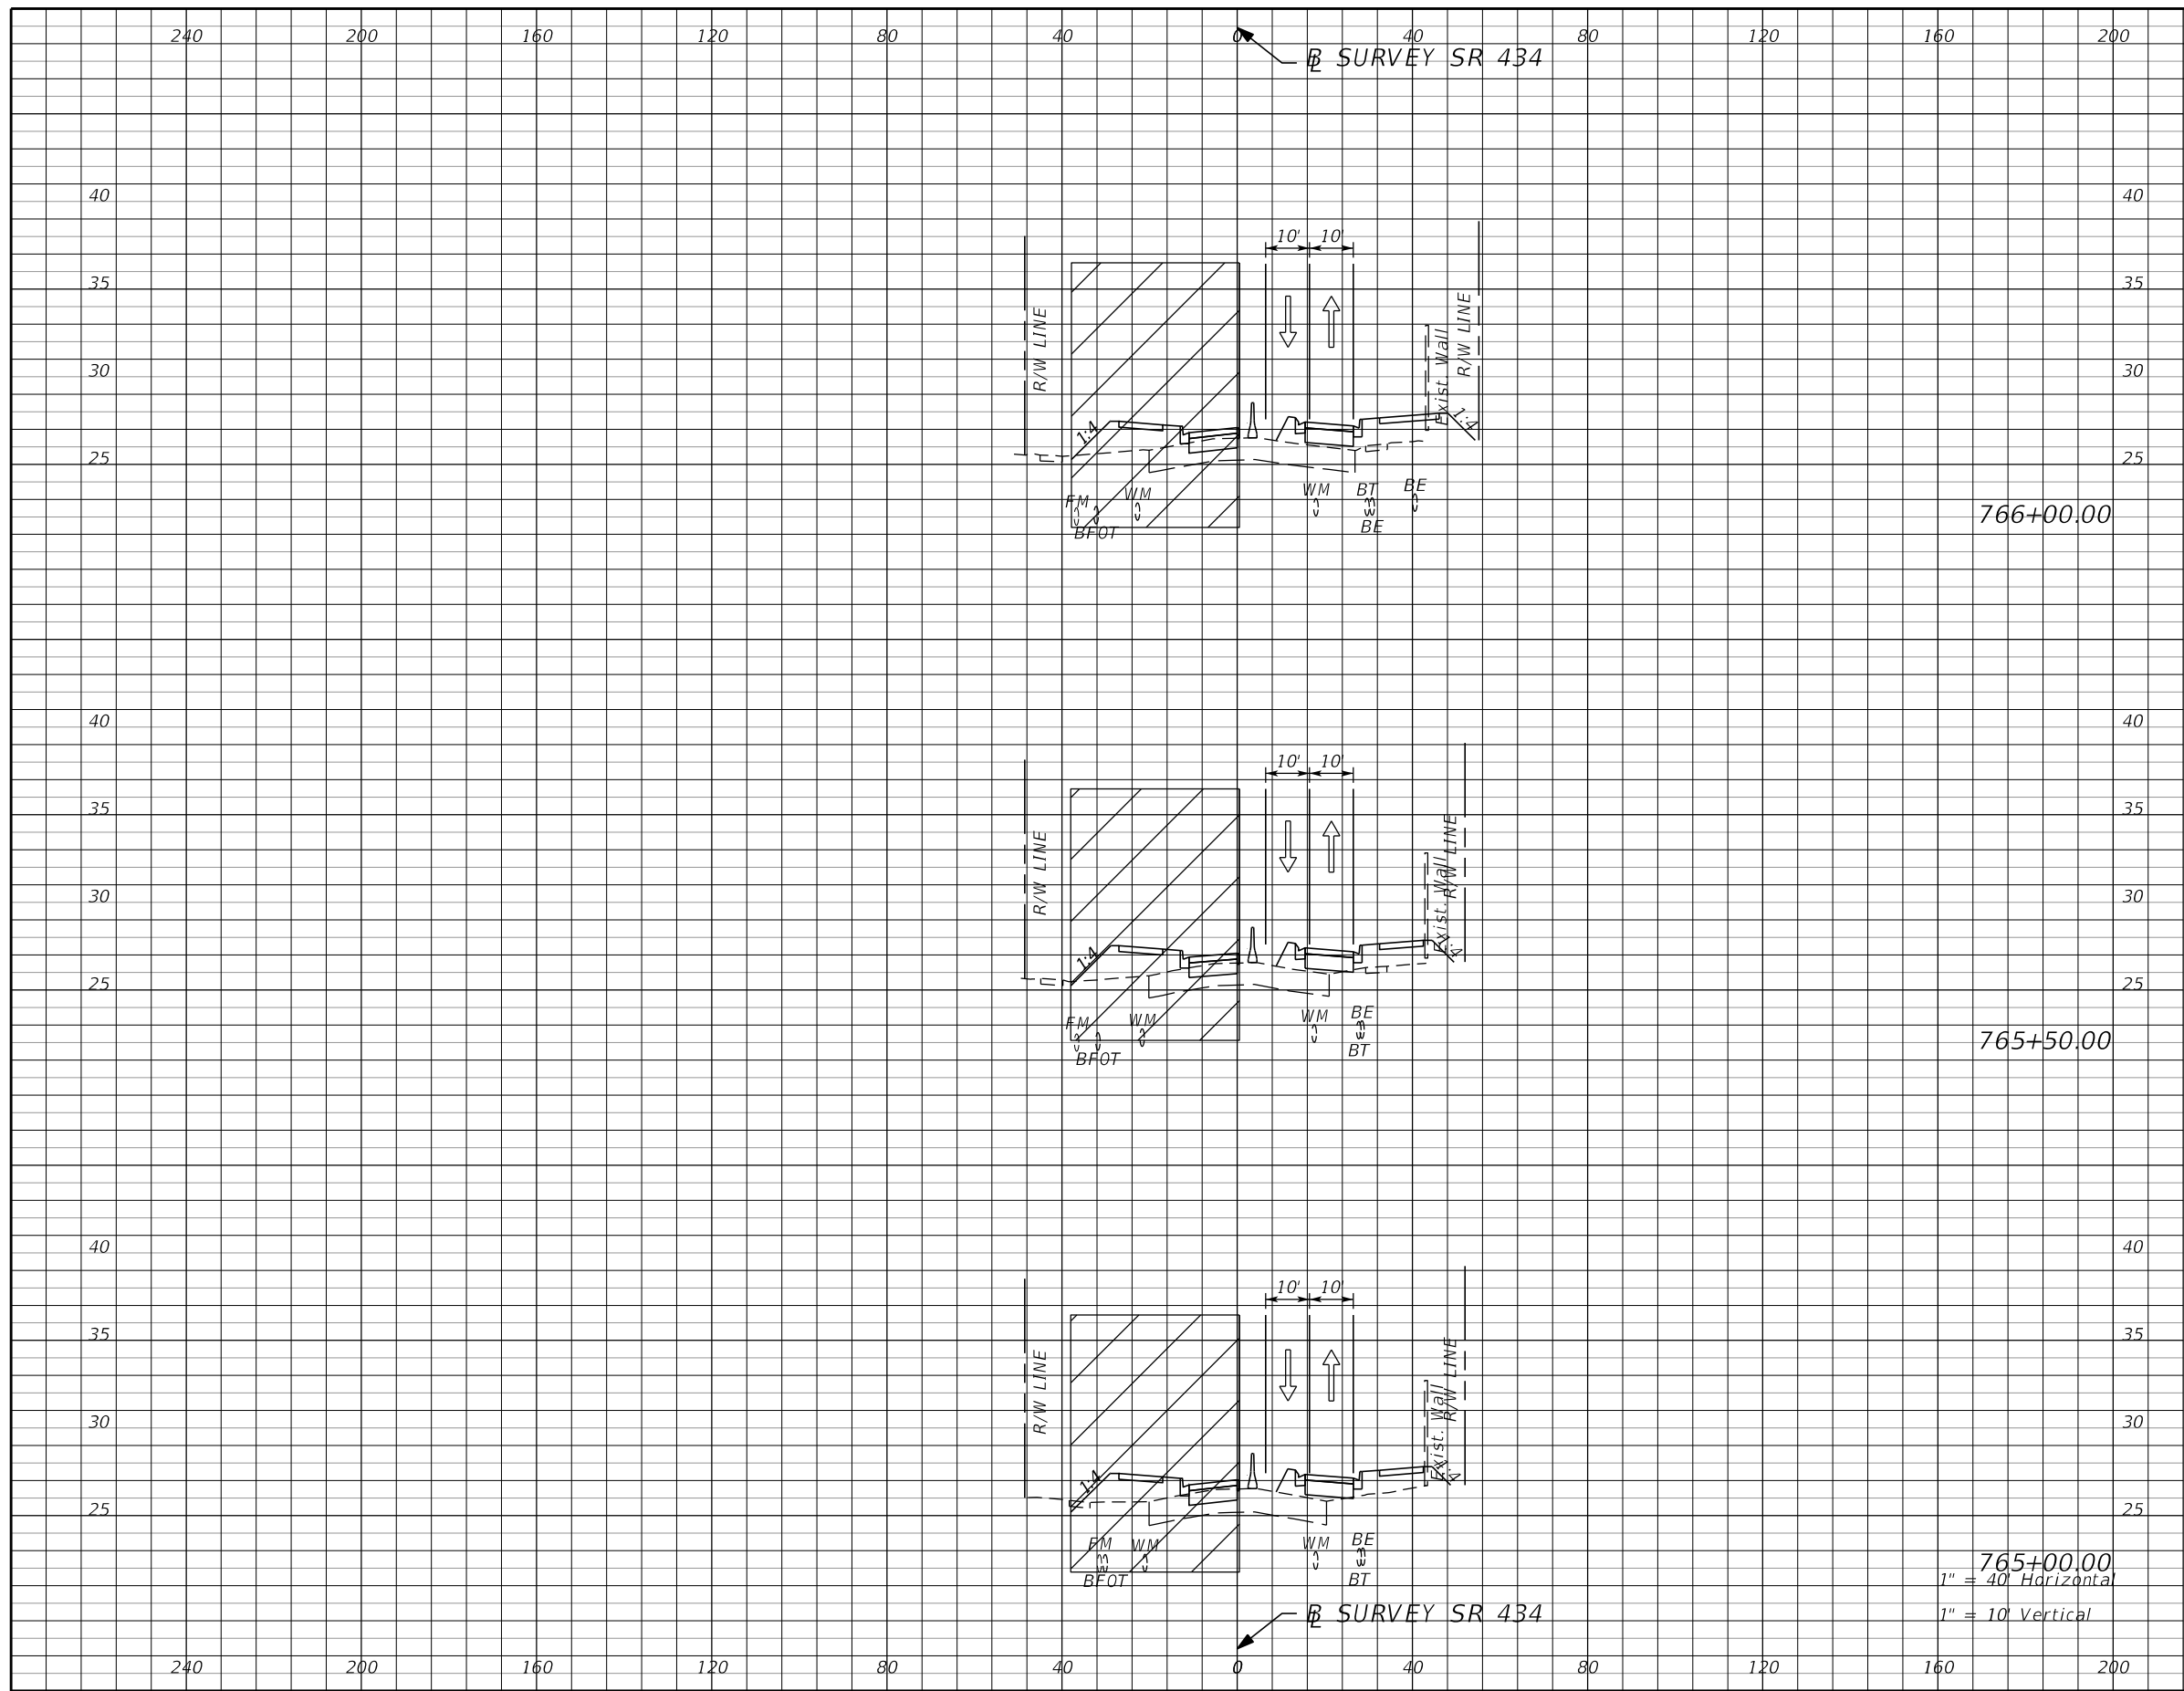

Subsoil Exc.		Regular Exc.		Embankment	
A	V	A	V	A	V


REVISIONS			
DATE	DESCRIPTION	DATE	DESCRIPTION
			PRELIMINARY

AECOM TECHNICAL SERVICES, Inc.
 150 North Orange Avenue
 Suite 200
 Orlando, FL. 32801
 Goran Duvnjak, P.E. No. 84141

STATE OF FLORIDA DEPARTMENT OF TRANSPORTATION			
ROAD NO.	COUNTY	CIP #	FINANCIAL PROJECT ID
SR 434	SEMINOLE	01785145	446491-1-38-01

**SR434 TTCP CROSS SECTION
PHASE II**

SHEET NO.
435

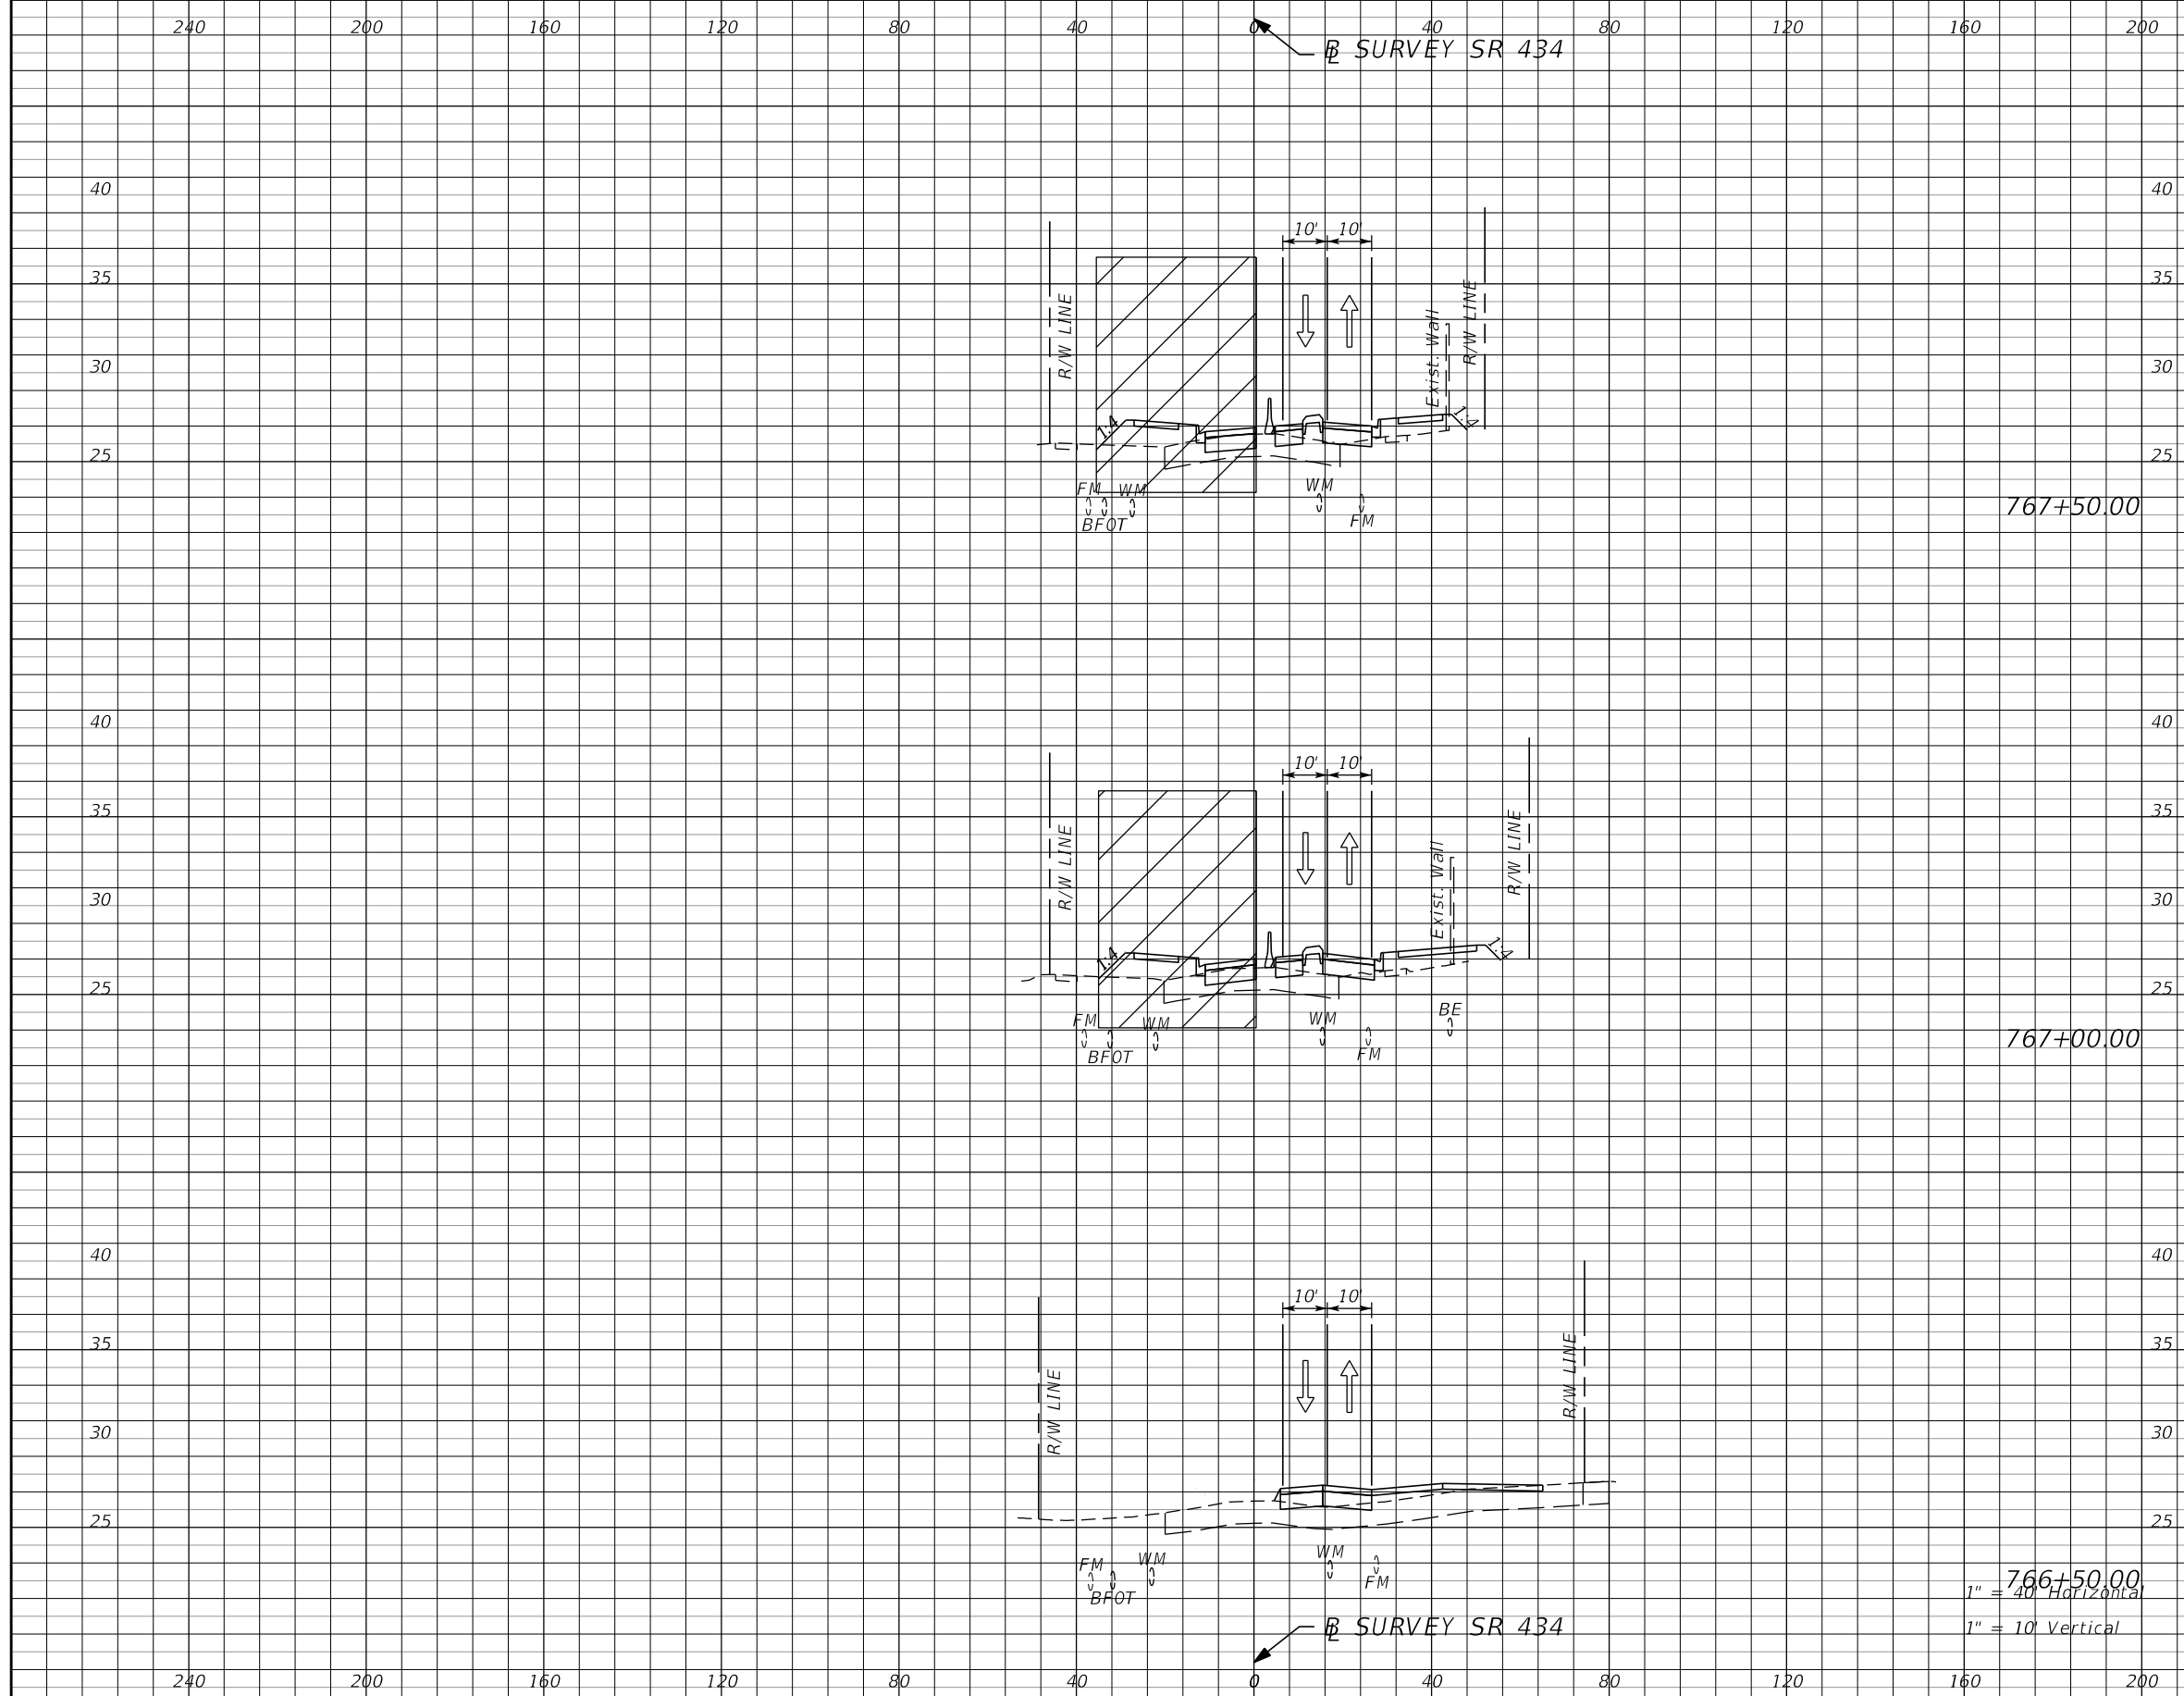

Subsoil Exc.		Regular Exc.		Embankment	
A	V	A	V	A	V

767+50.00

767+00.00

766+50.00

1" = 40' Horizontal

1" = 10' Vertical


REVISIONS			
DATE	DESCRIPTION	DATE	DESCRIPTION
			PRELIMINARY

AECOM TECHNICAL SERVICES, Inc.
 150 North Orange Avenue
 Suite 200
 Orlando, FL. 32801
 Goran Duvnjak, P.E. No. 84141

STATE OF FLORIDA DEPARTMENT OF TRANSPORTATION			
ROAD NO.	COUNTY	CIP #	FINANCIAL PROJECT ID
SR 434	SEMINOLE	01785145	446491-1-38-01

SR434 TTCP CROSS SECTION
PHASE II

SHEET NO.
436

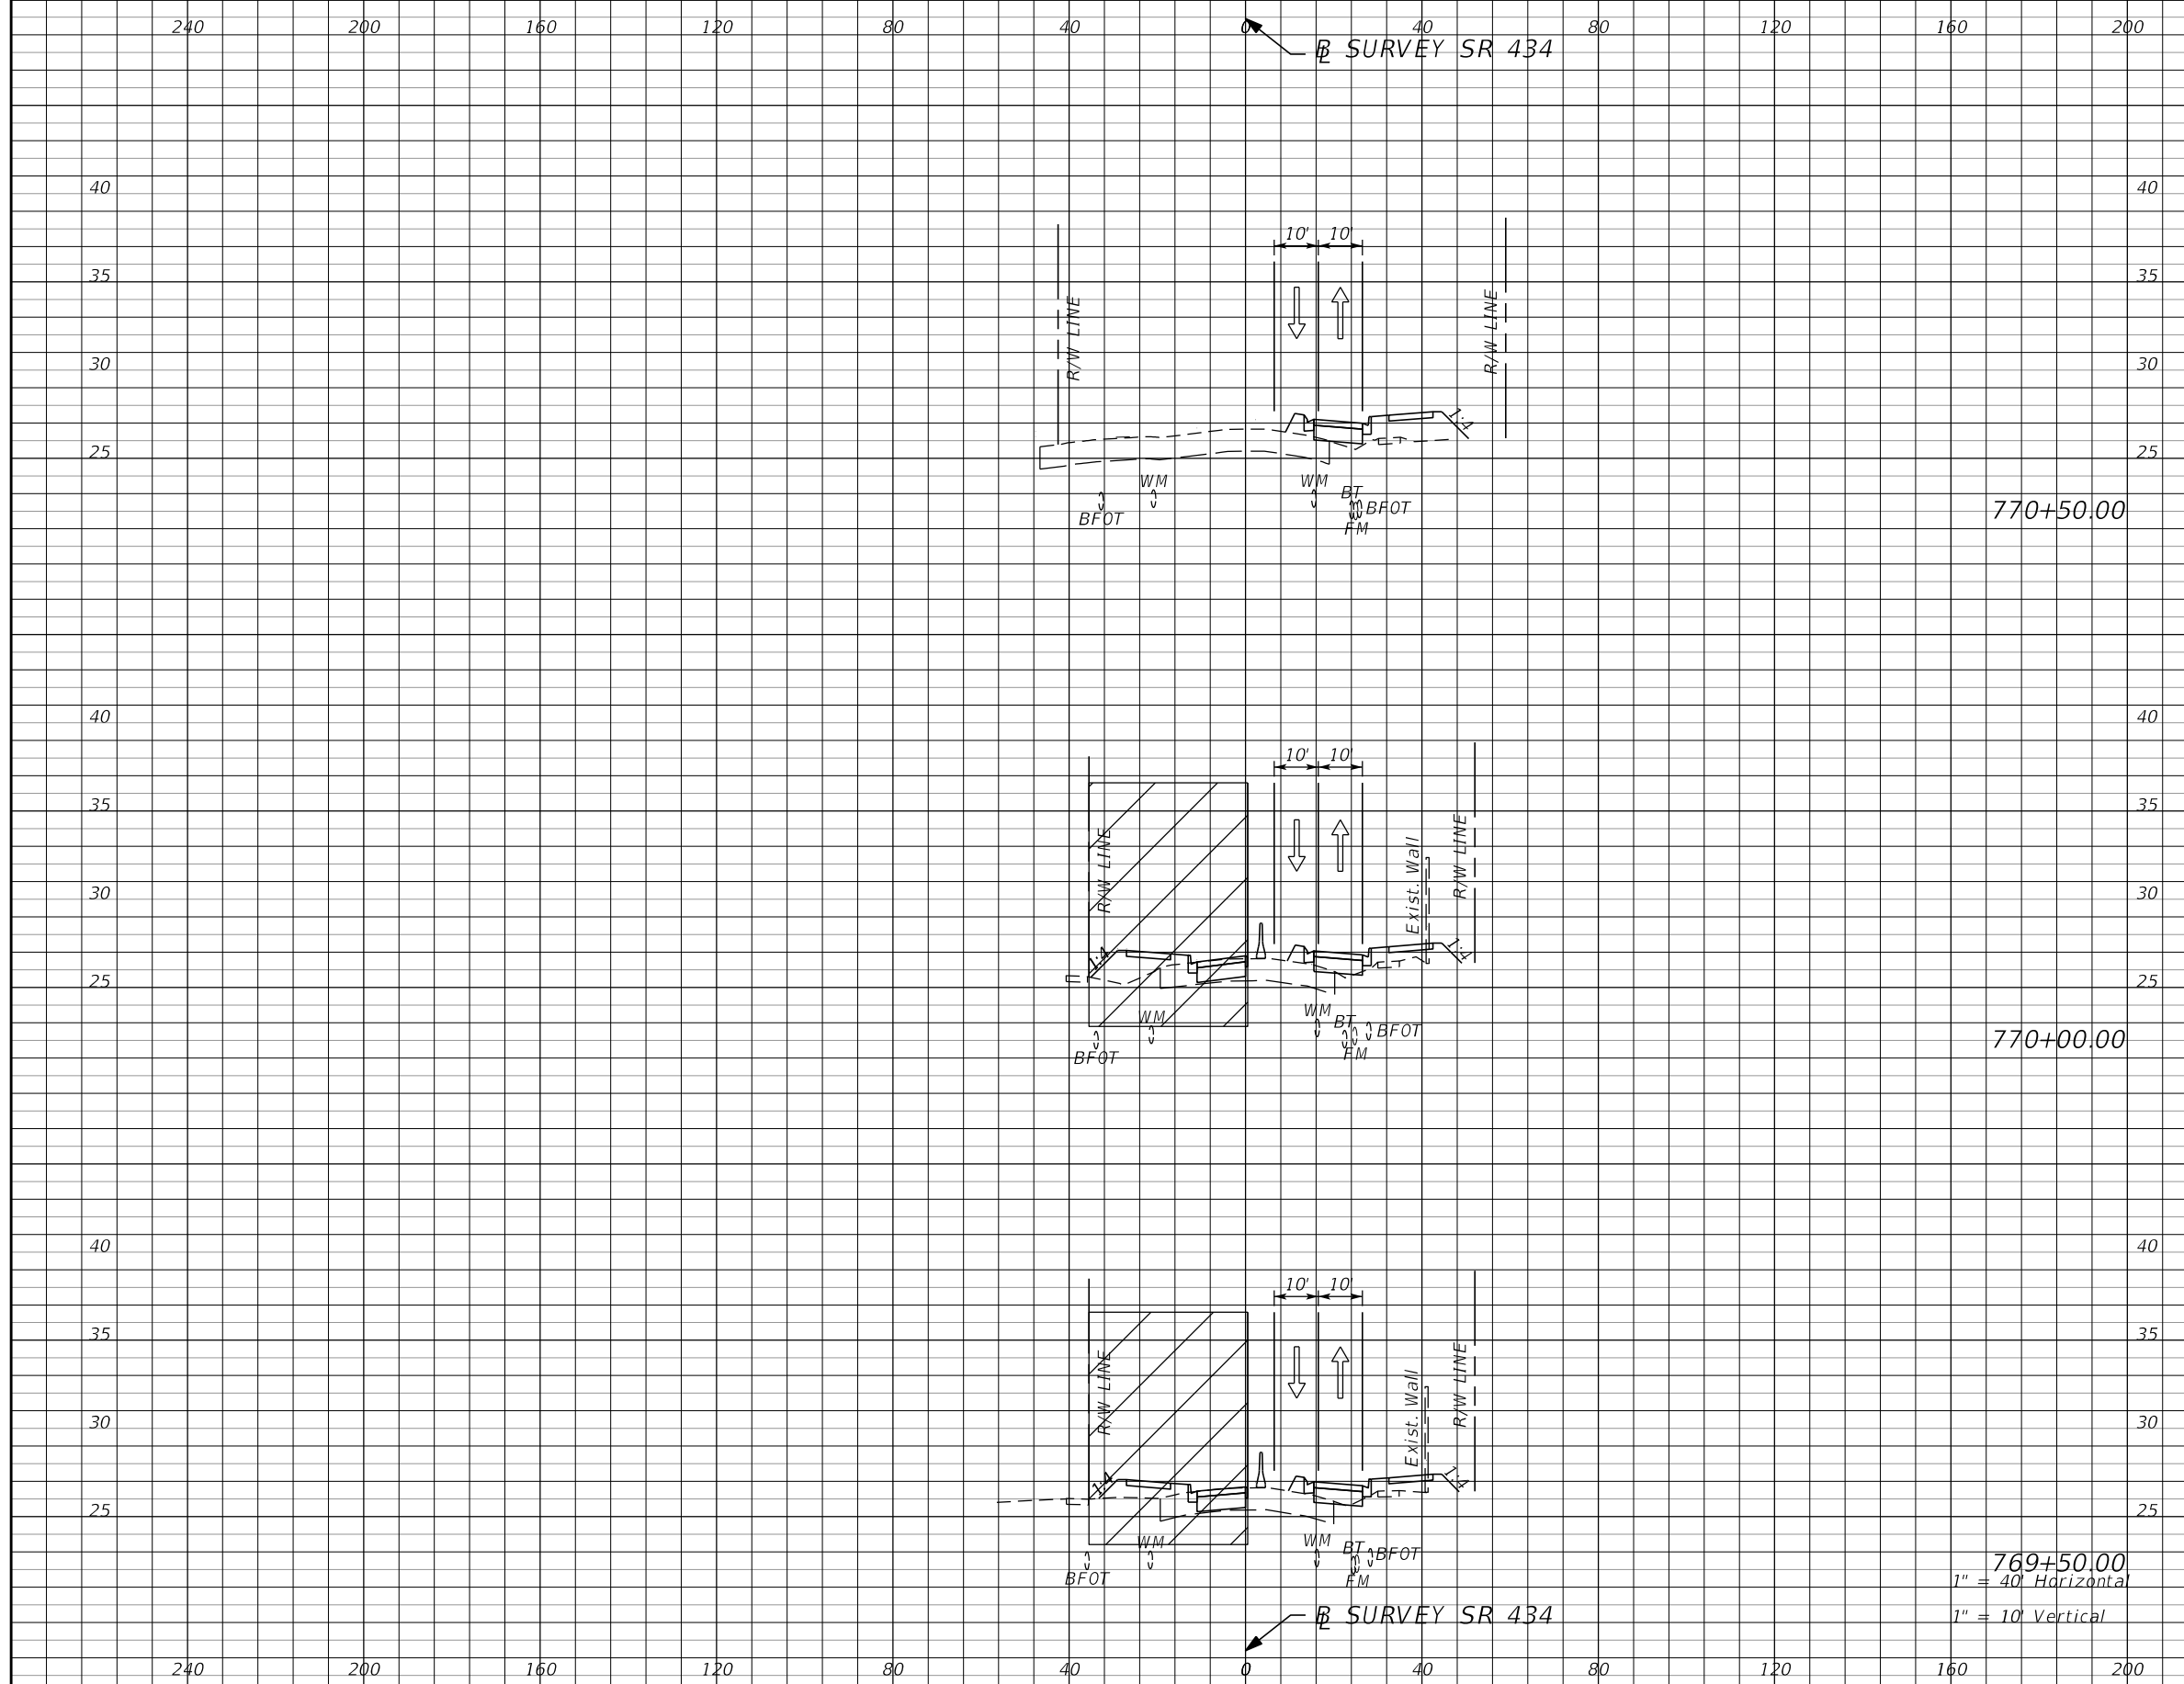

Subsoil Exc.		Regular Exc.		Embankment	
A	V	A	V	A	V

770+50.00

770+00.00

769+50.00

1" = 40' Horizontal
1" = 10' Vertical

REVISIONS			
DATE	DESCRIPTION	DATE	DESCRIPTION


PRELIMINARY

AECOM TECHNICAL SERVICES, Inc.
150 North Orange Avenue
Suite 200
Orlando, FL. 32801
Goran Duvnjak, P.E. No. 84141

STATE OF FLORIDA DEPARTMENT OF TRANSPORTATION			
ROAD NO.	COUNTY	CIP #	FINANCIAL PROJECT ID
SR 434	SEMINOLE	01785145	446491-1-38-01

SR434 TTCP CROSS SECTION
PHASE II

SHEET NO.
438

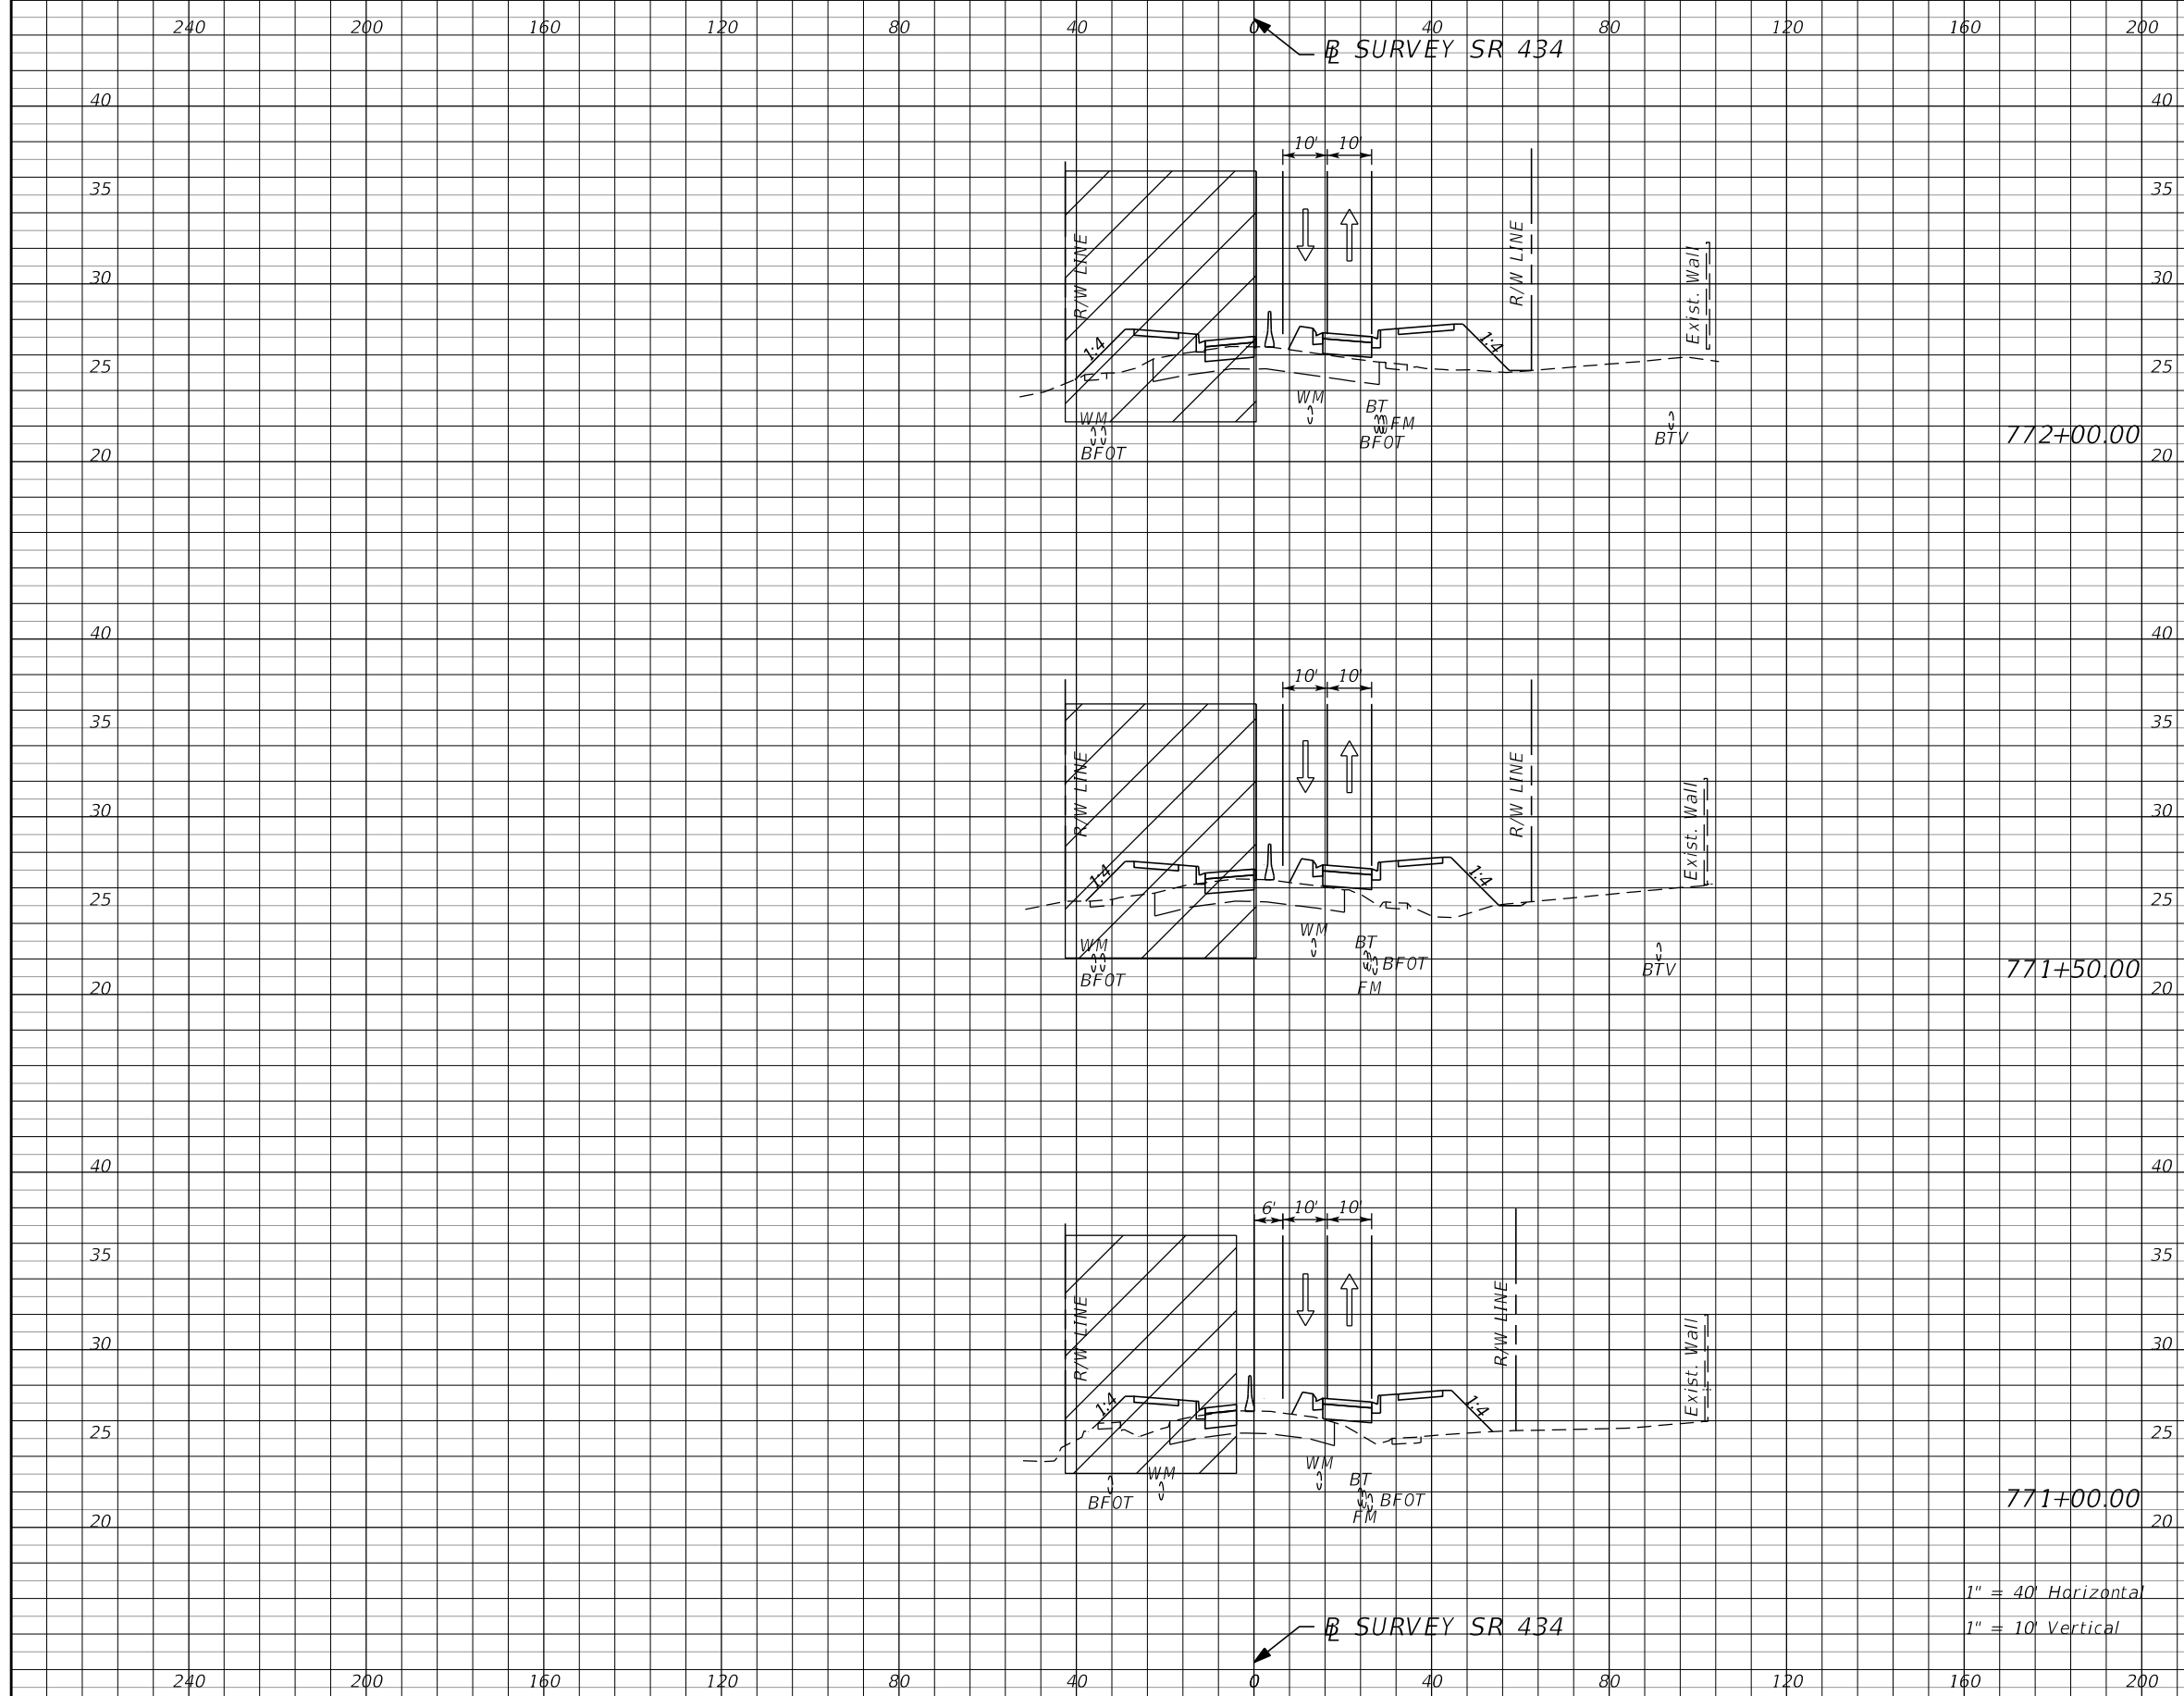

Subsoil Exc.		Regular Exc.		Embankment	
A	V	A	V	A	V

1" = 40' Horizontal
1" = 10' Vertical


REVISIONS	
DATE	DESCRIPTION
	PRELIMINARY

AECOM TECHNICAL SERVICES, Inc.
150 North Orange Avenue
Suite 200
Orlando, FL. 32801
Goran Duvnjak, P.E. No. 84141

STATE OF FLORIDA DEPARTMENT OF TRANSPORTATION			
ROAD NO.	COUNTY	CIP #	FINANCIAL PROJECT ID
SR 434	SEMINOLE	01785145	446491-1-38-01

**SR434 TTCP CROSS SECTION
PHASE II**

SHEET NO. **439**

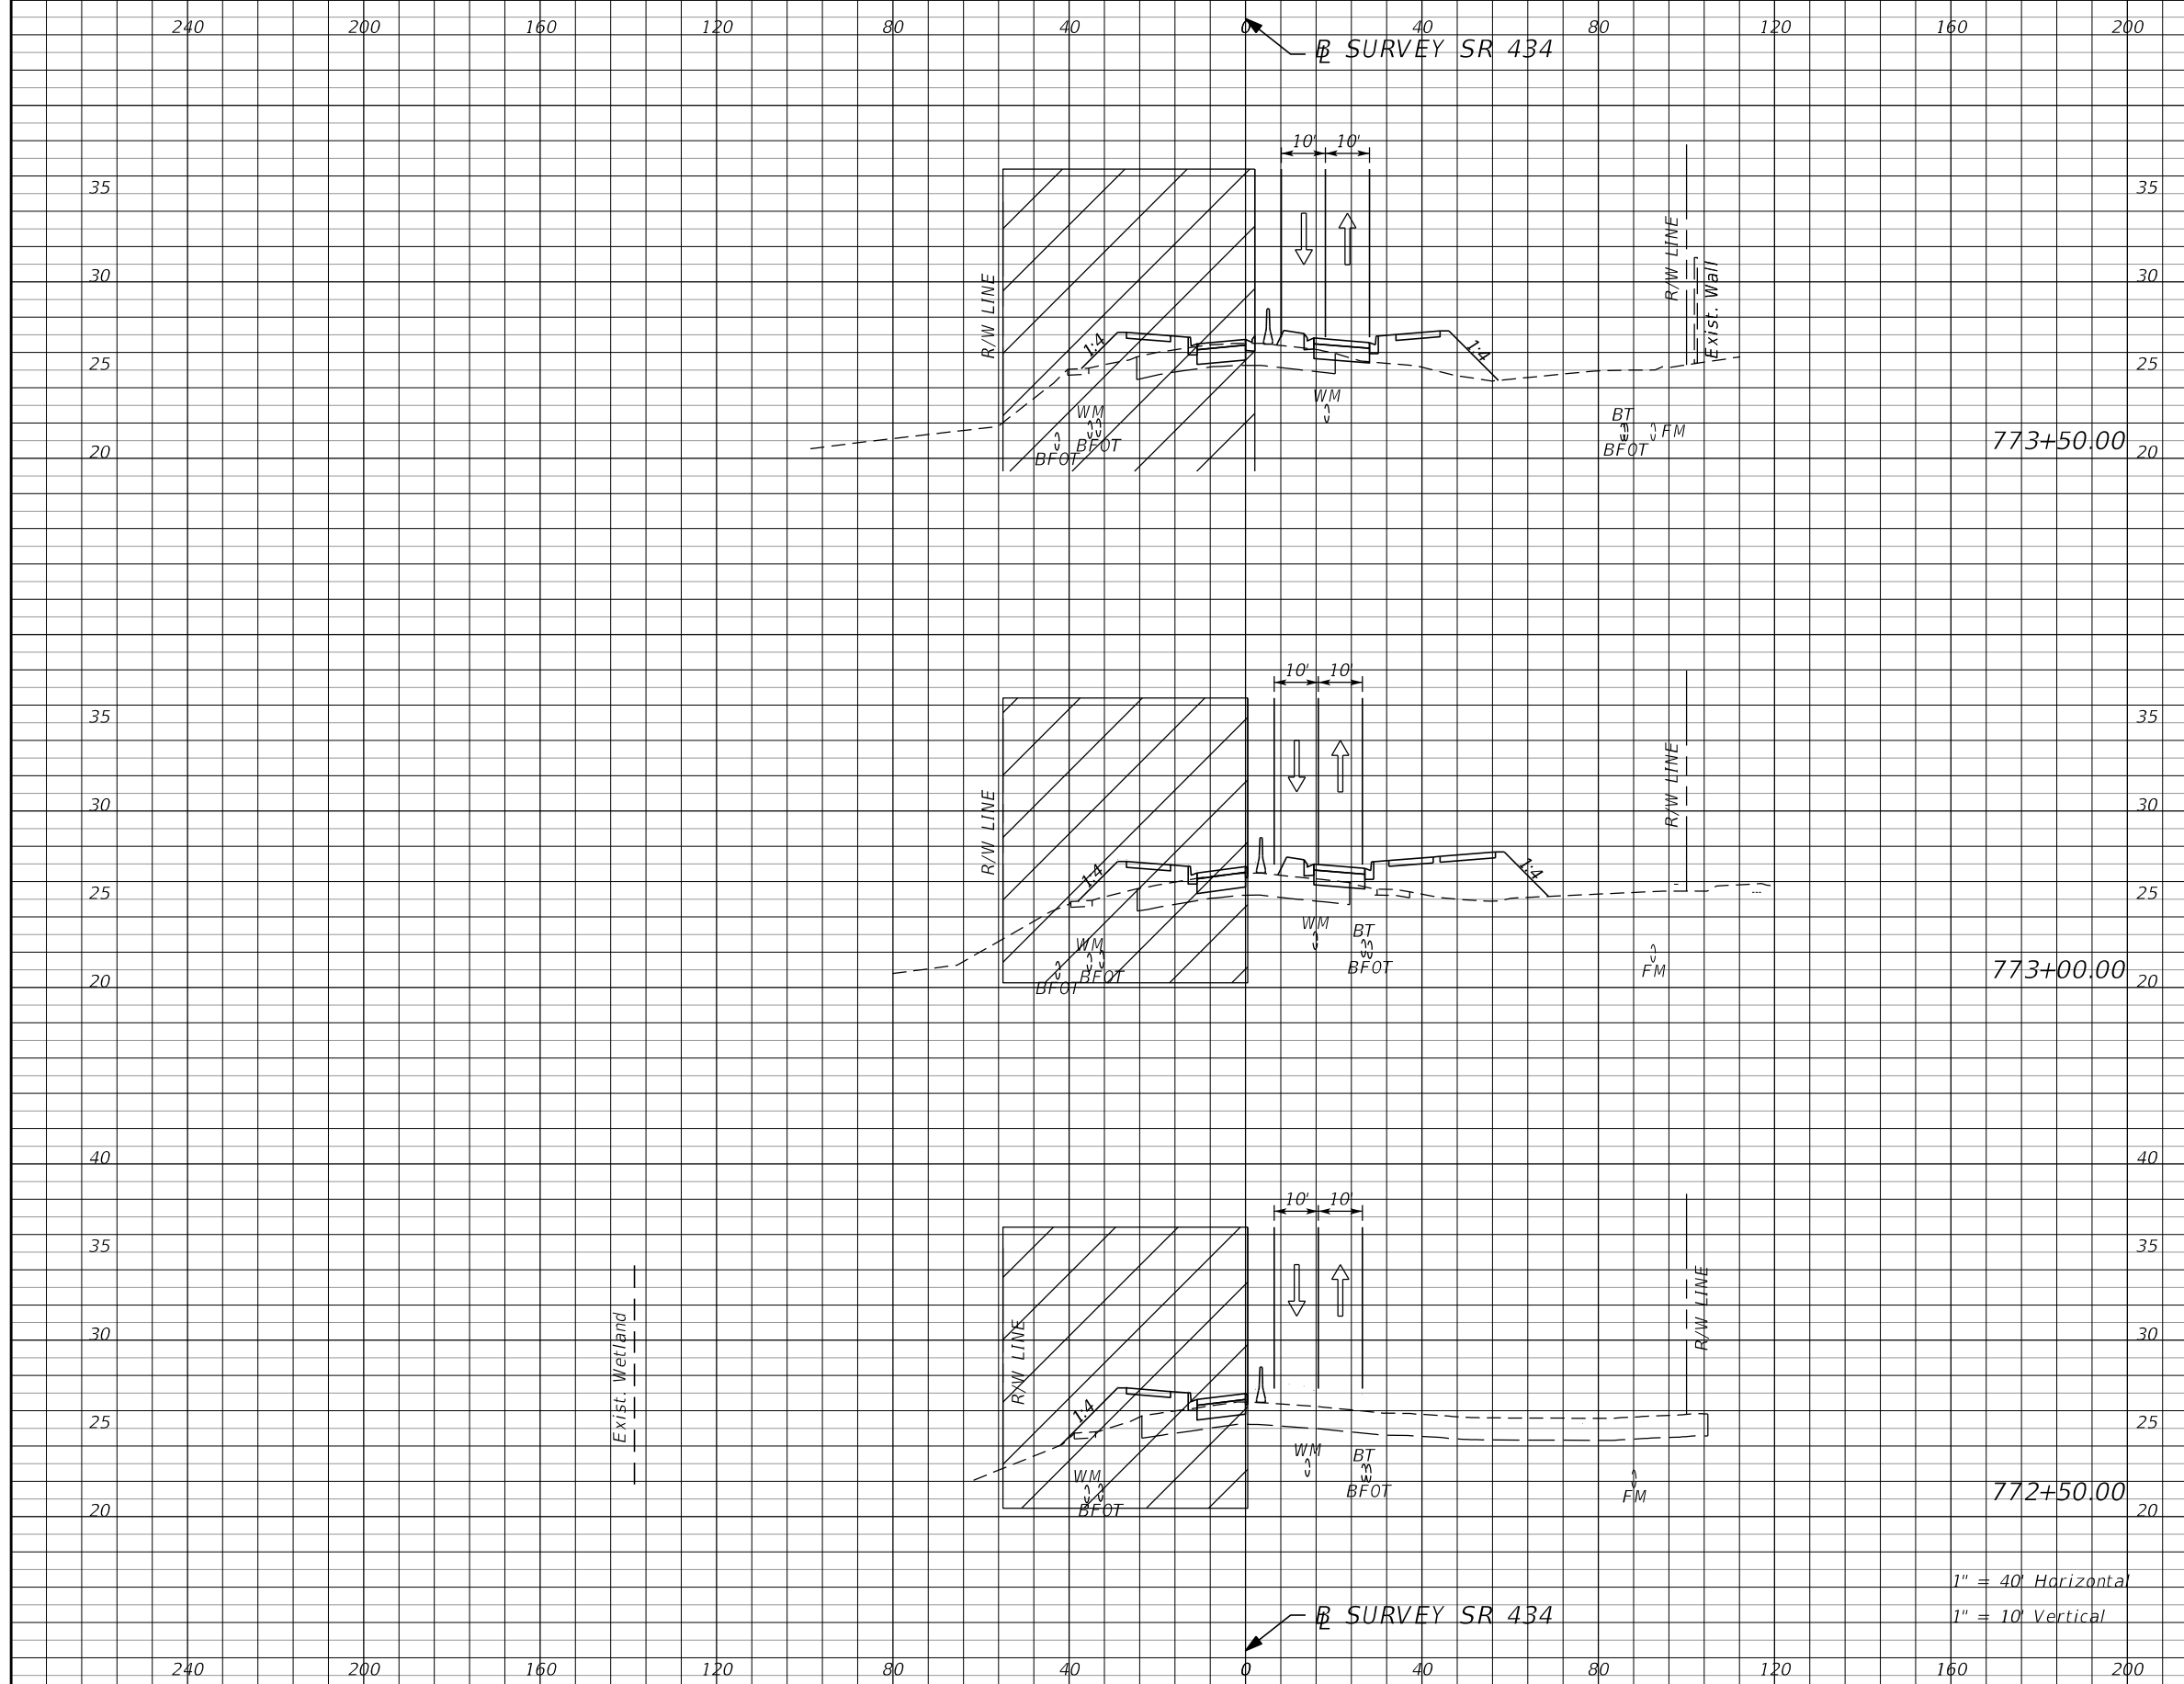

Subsoil Exc.		Regular Exc.		Embankment	
A	V	A	V	A	V

1" = 40' Horizontal
 1" = 10' Vertical

REVISIONS			
DATE	DESCRIPTION	DATE	DESCRIPTION

PRELIMINARY

AECOM TECHNICAL SERVICES, Inc.
 150 North Orange Avenue
 Suite 200
 Orlando, FL. 32801
 Goran Duvnjak, P.E. No. 84141


STATE OF FLORIDA
 DEPARTMENT OF TRANSPORTATION

SEMIOLE COUNTY

ROAD NO.	COUNTY	CIP #	FINANCIAL PROJECT ID
SR 434	SEMIOLE	01785145	446491-1-38-01

**SR434 TTCP CROSS SECTION
 PHASE II**

SHEET NO.
440

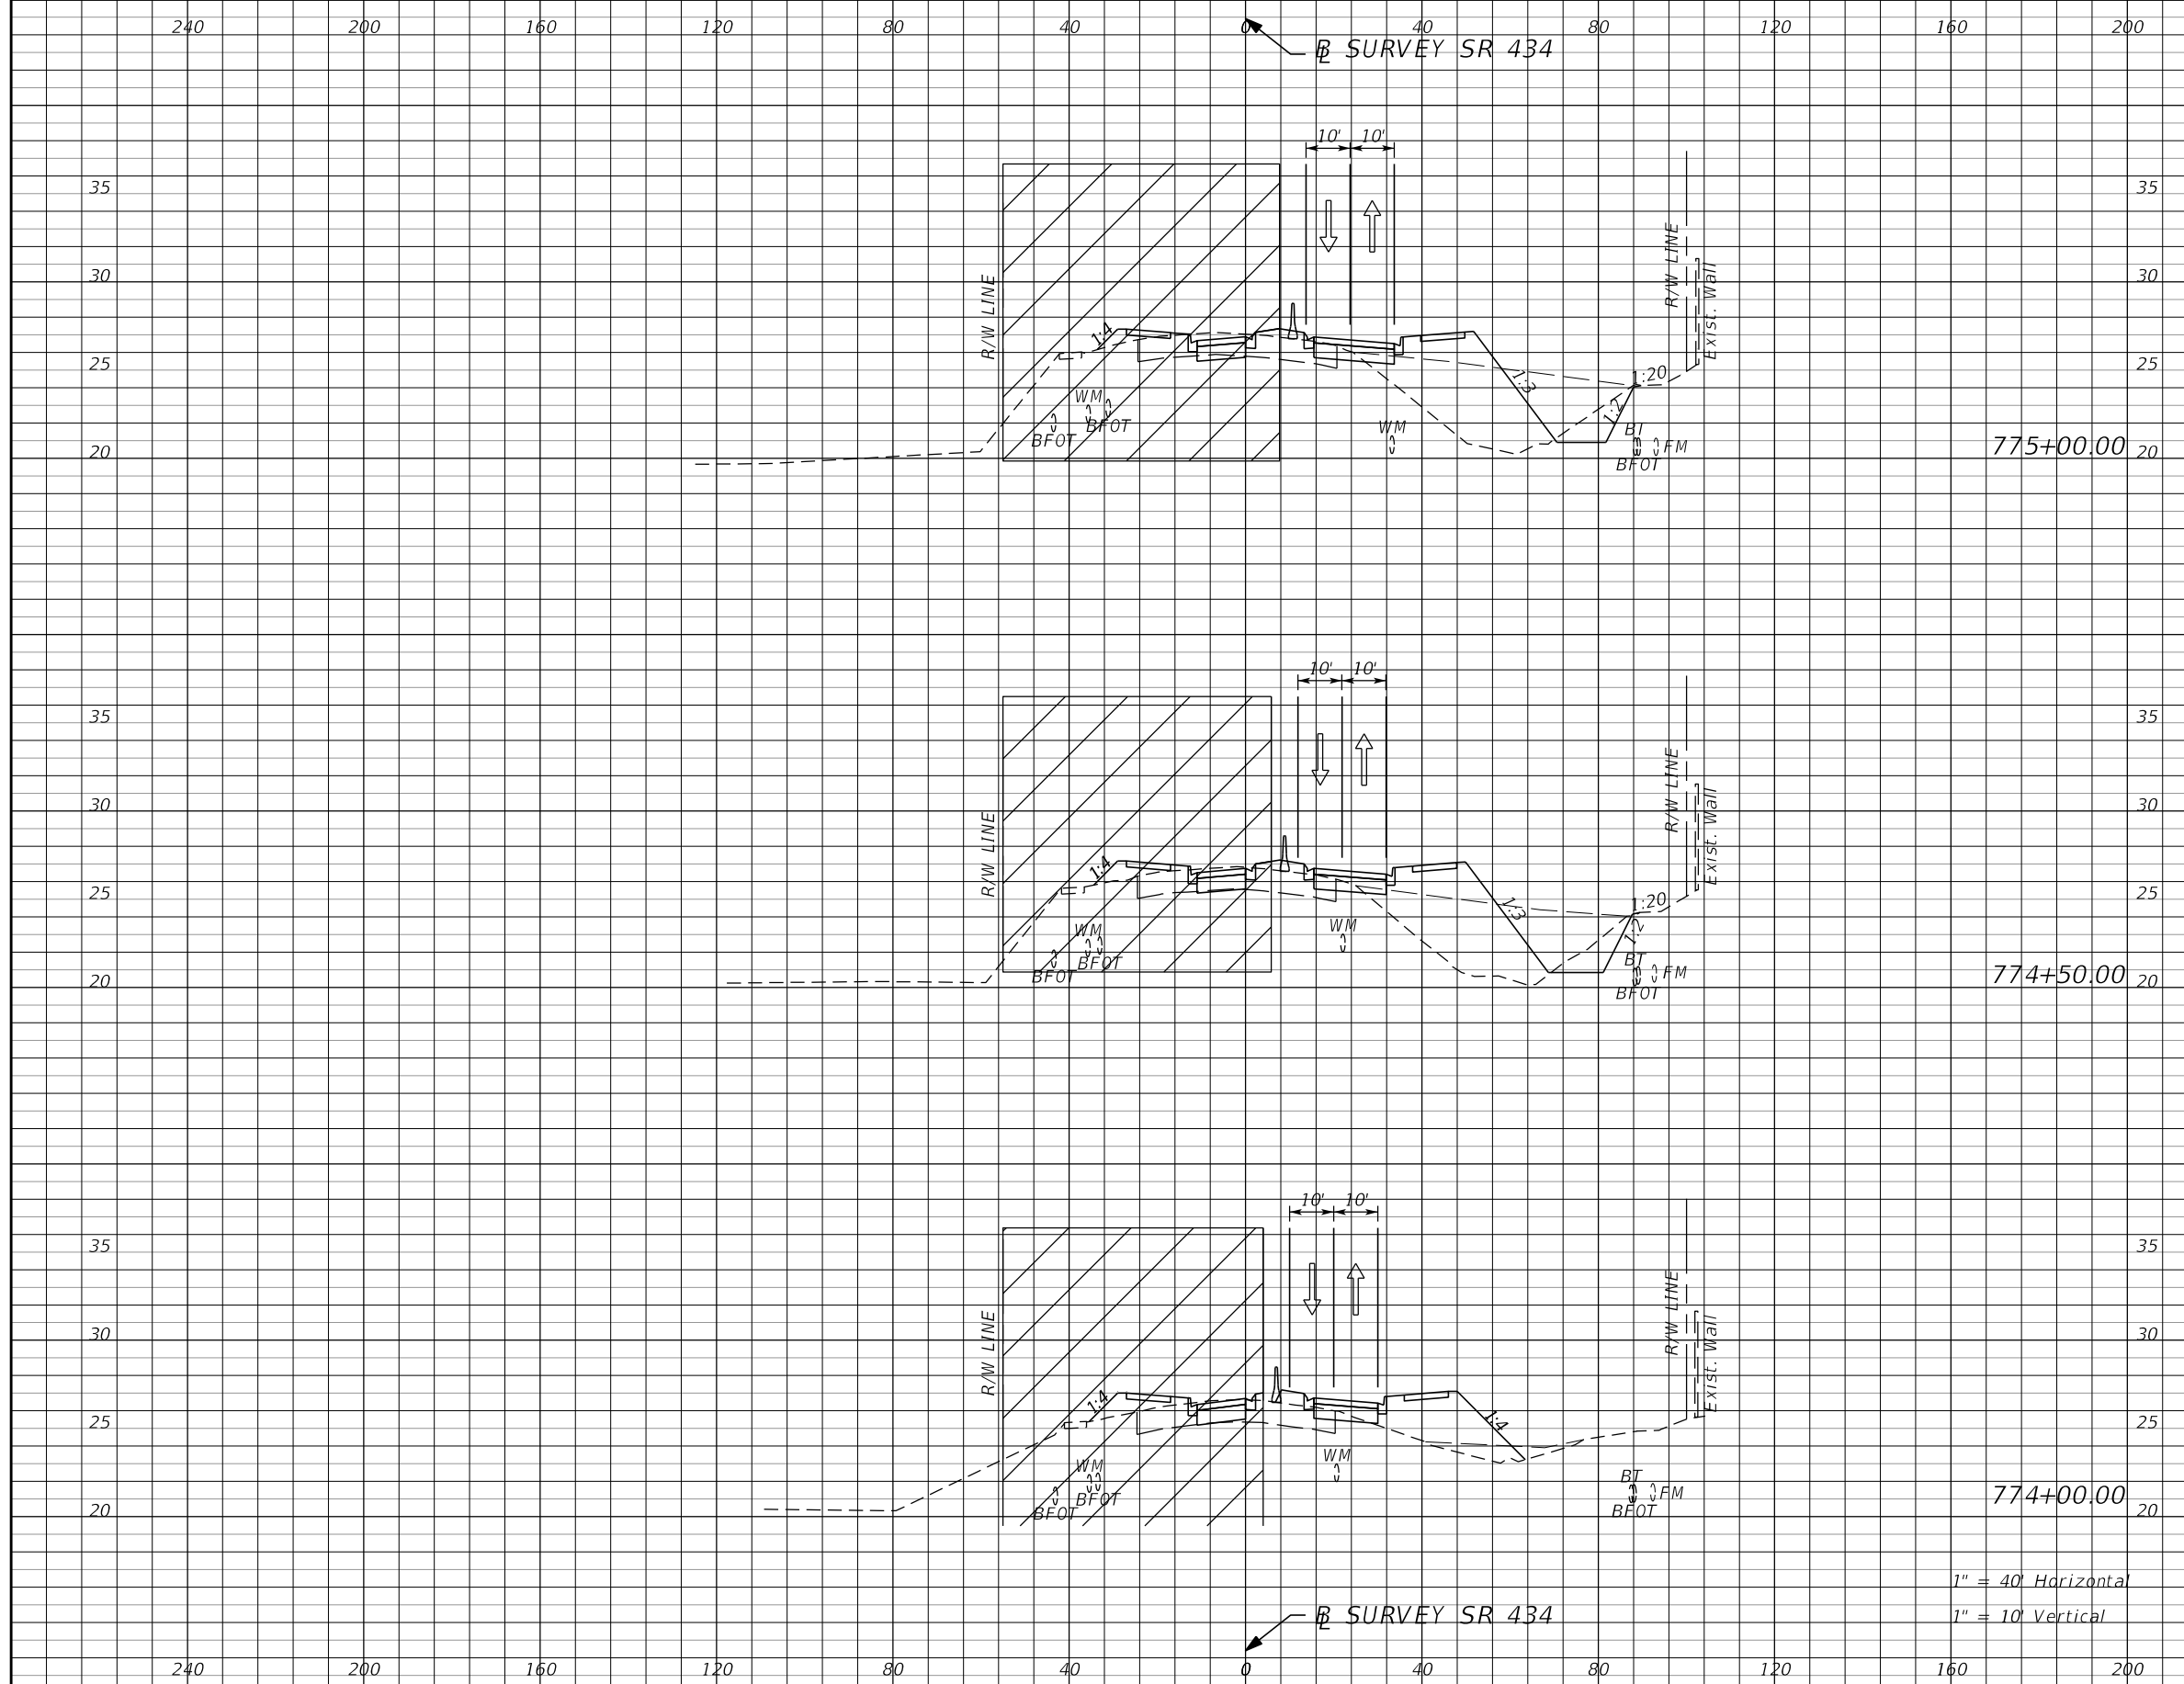

Subsoil Exc.		Regular Exc.		Embankment	
A	V	A	V	A	V

1" = 40' Horizontal
1" = 10' Vertical


REVISIONS			
DATE	DESCRIPTION	DATE	DESCRIPTION
			PRELIMINARY

AECOM TECHNICAL SERVICES, Inc.
150 North Orange Avenue
Suite 200
Orlando, FL. 32801
Goran Duvnjak, P.E. No. 84141

STATE OF FLORIDA DEPARTMENT OF TRANSPORTATION			
ROAD NO.	COUNTY	CIP #	FINANCIAL PROJECT ID
SR 434	SEMINOLE	01785145	446491-1-38-01

**SR434 TTCP CROSS SECTION
PHASE II**

SHEET NO.
441

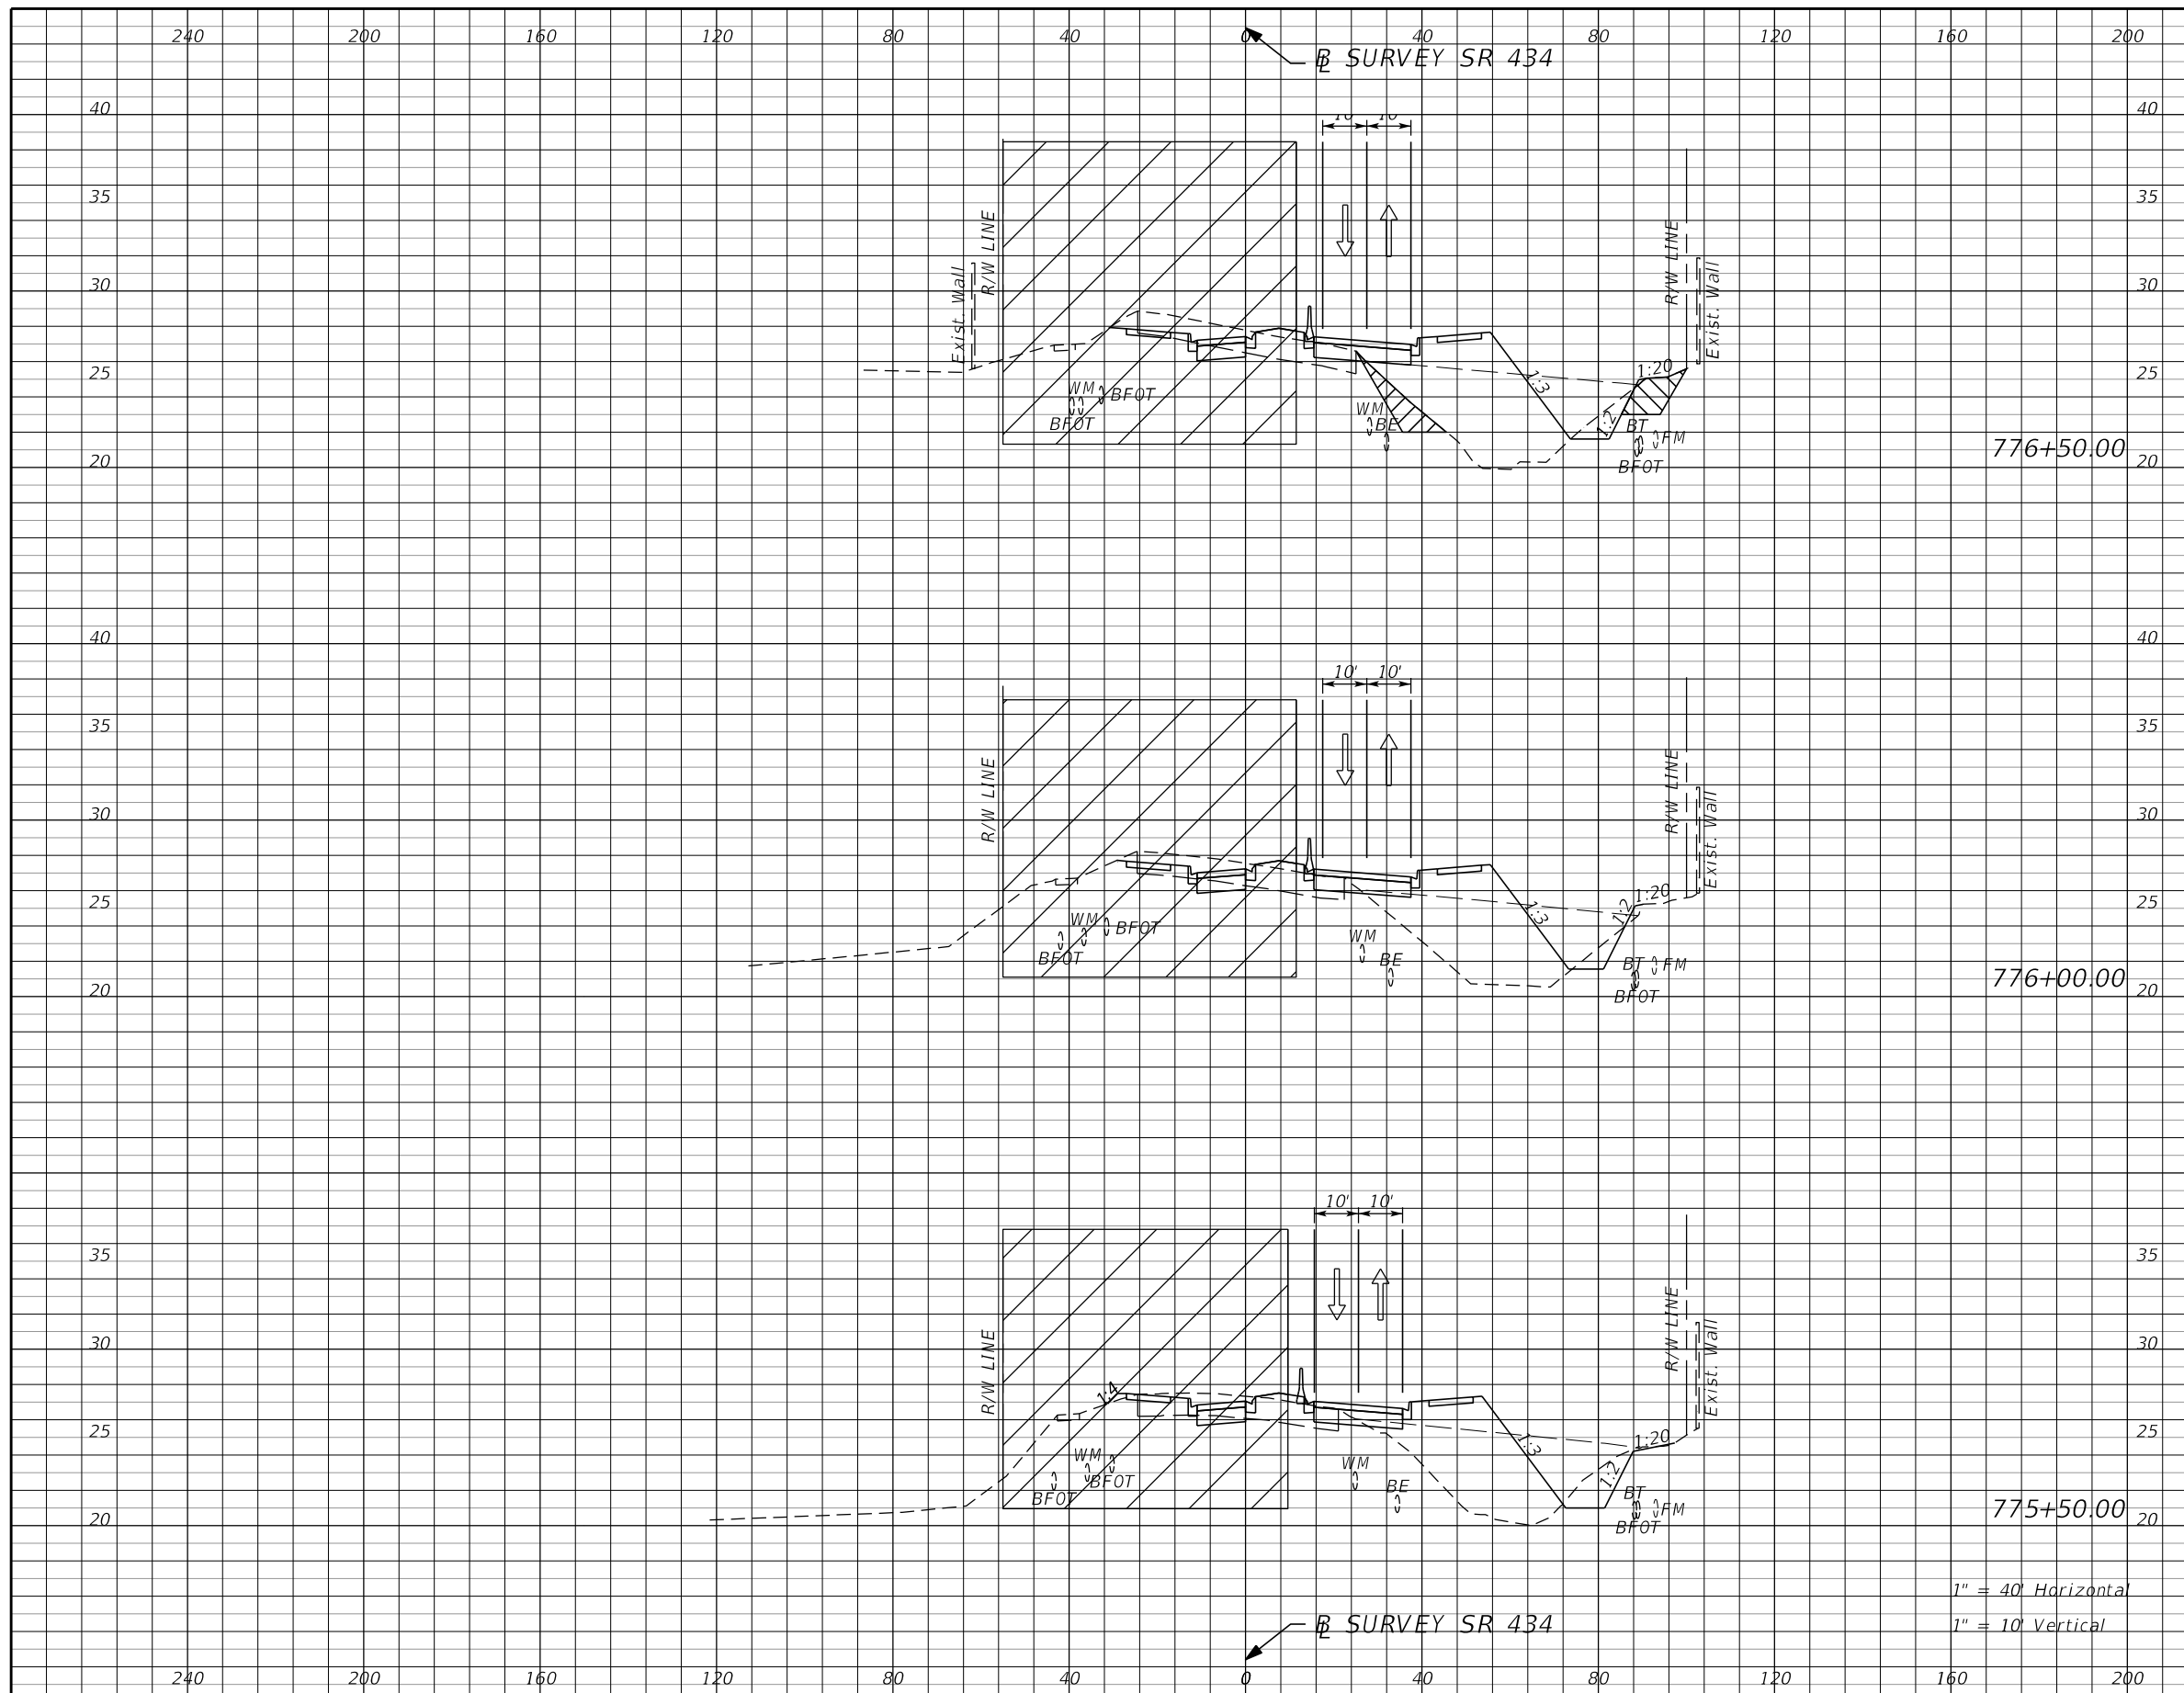

Subsoil Exc.		Regular Exc.		Embankment	
A	V	A	V	A	V

1" = 40' Horizontal
 1" = 10' Vertical

REVISIONS	
DATE	DESCRIPTION


AECOM TECHNICAL SERVICES, Inc.
 150 North Orange Avenue
 Suite 200
 Orlando, FL. 32801
 Goran Duvnjak, P.E. No. 84141

STATE OF FLORIDA DEPARTMENT OF TRANSPORTATION			
ROAD NO.	COUNTY	CIP #	FINANCIAL PROJECT ID
SR 434	SEMINOLE	01785145	446491-1-38-01

**SR434 TTCP CROSS SECTION
 PHASE II**

SHEET NO. **442**

PRELIMINARY

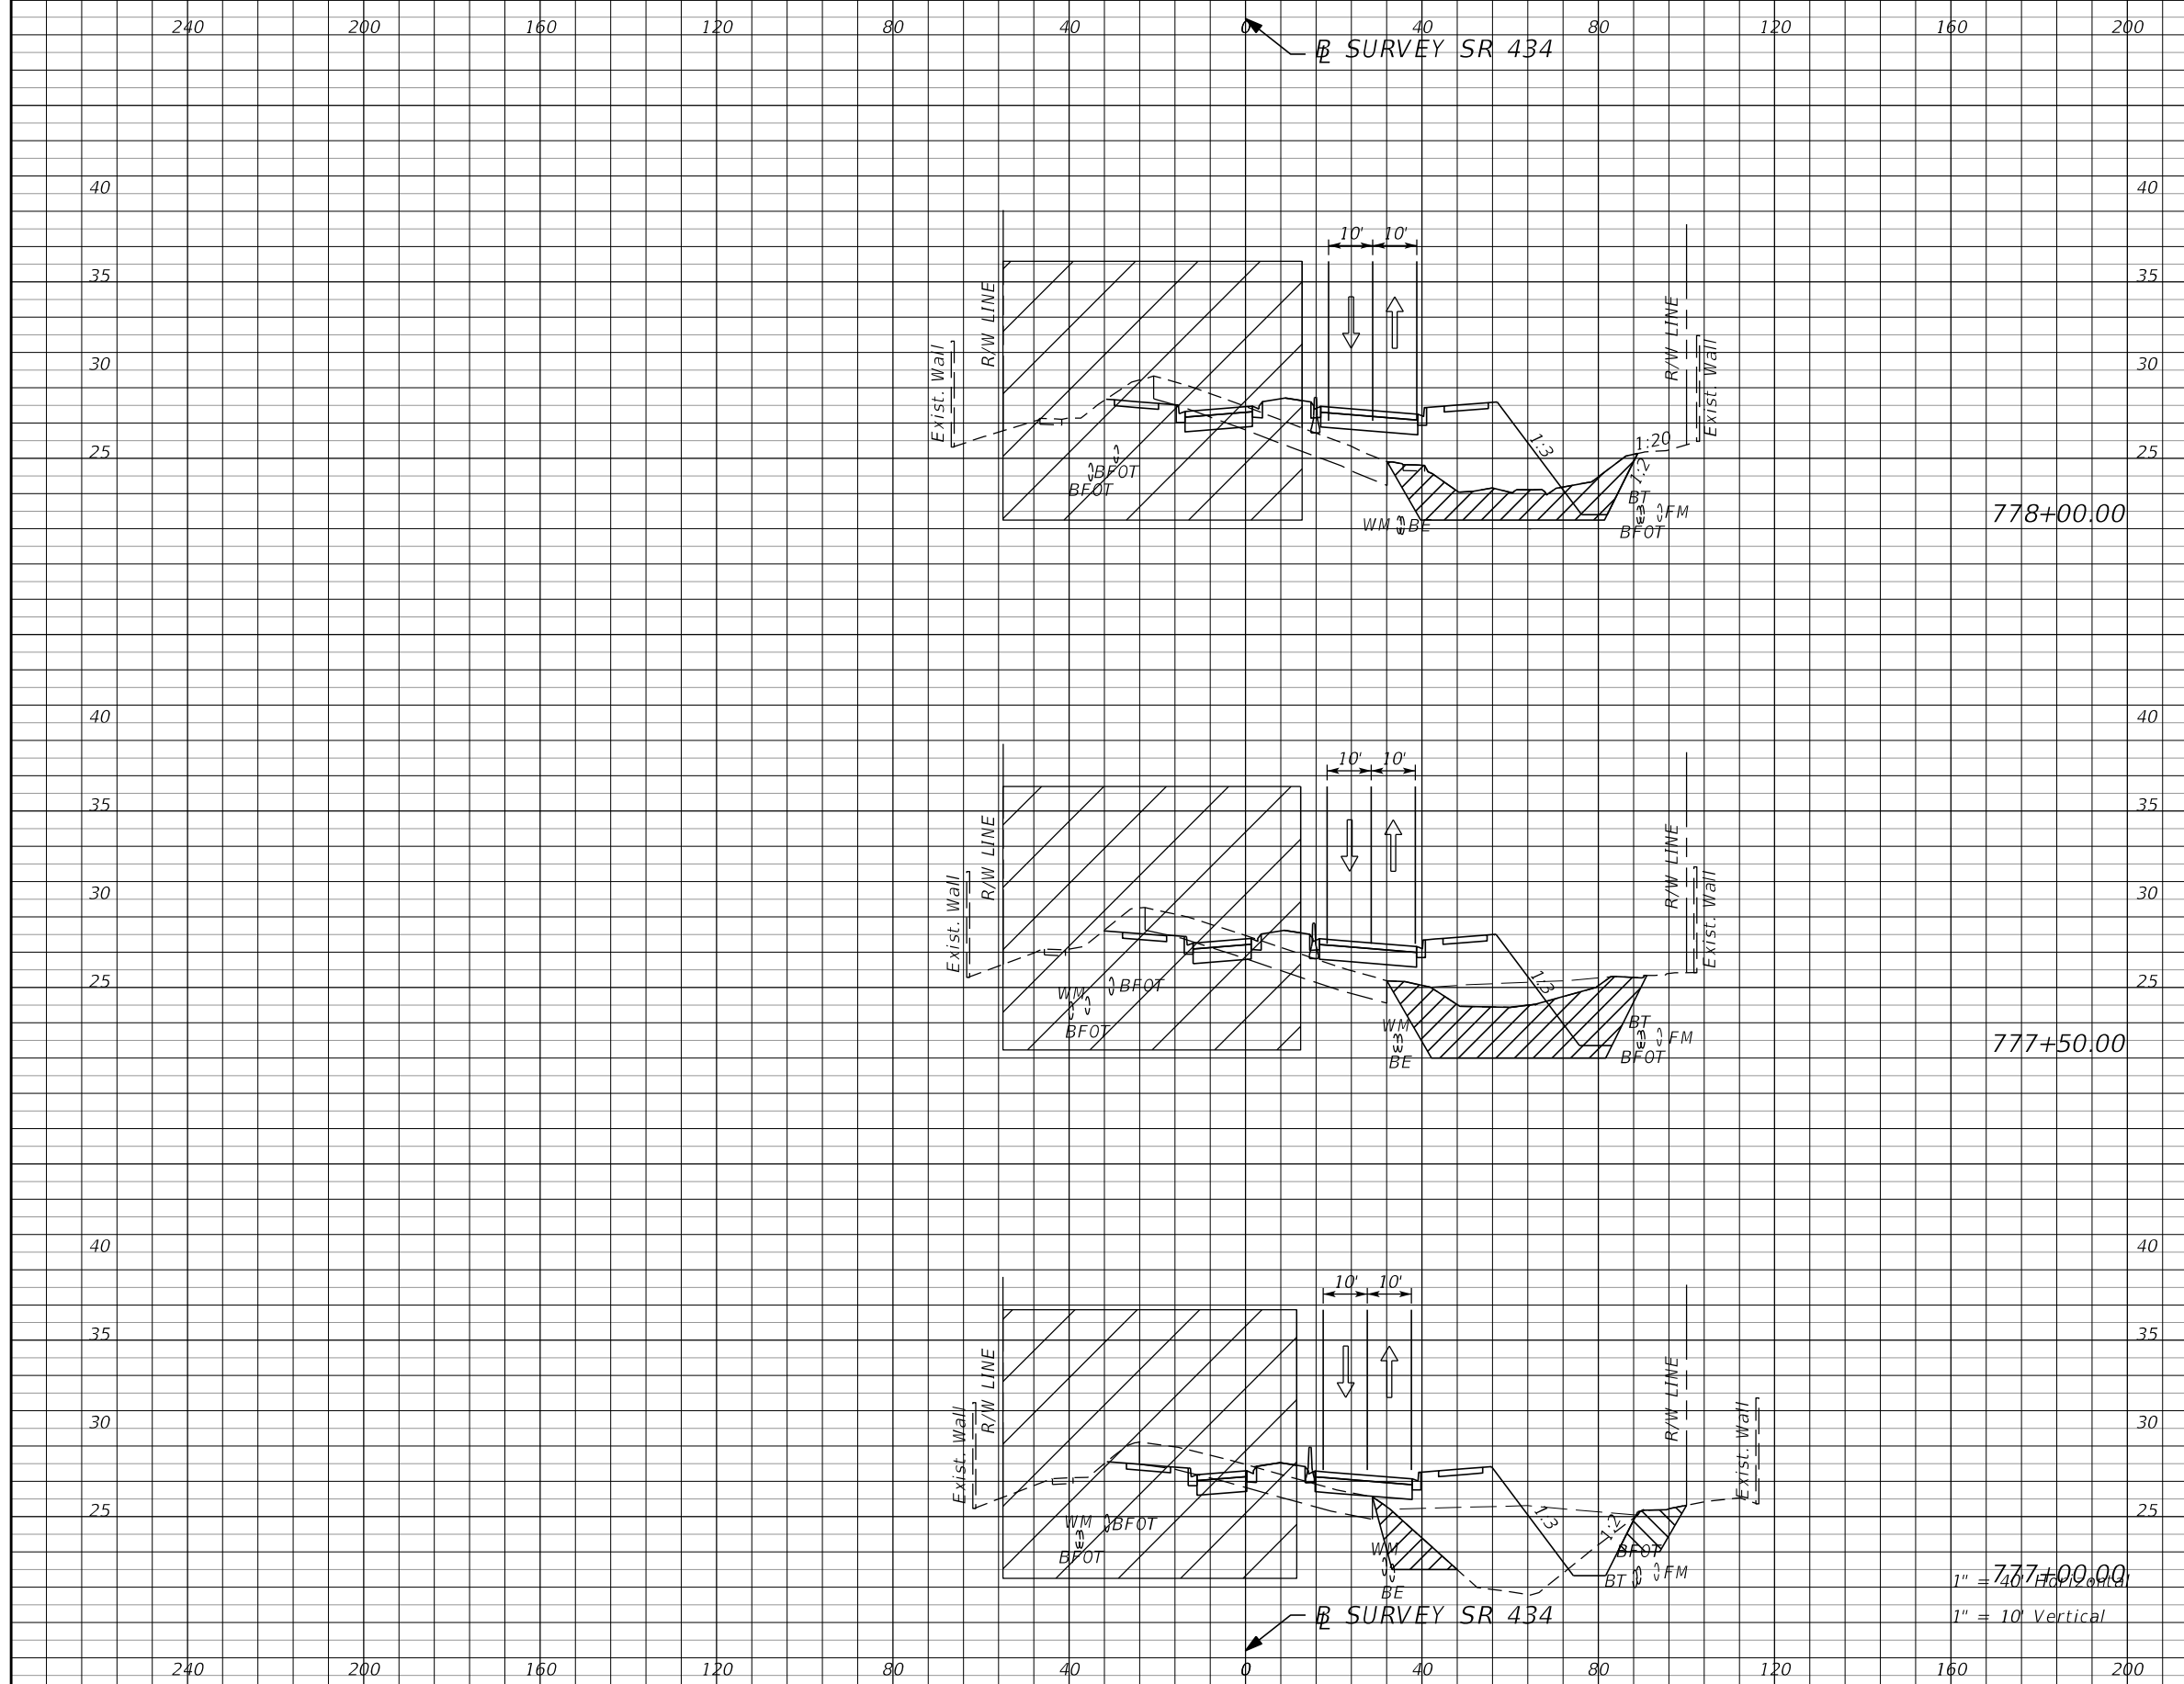

Subsoil Exc.		Regular Exc.		Embankment	
A	V	A	V	A	V

REVISIONS			
DATE	DESCRIPTION	DATE	DESCRIPTION
			PRELIMINARY

AECOM TECHNICAL SERVICES, Inc.
 150 North Orange Avenue
 Suite 200
 Orlando, FL. 32801
 Goran Duvnjak, P.E. No. 84141

STATE OF FLORIDA DEPARTMENT OF TRANSPORTATION			
ROAD NO.	COUNTY	CIP #	FINANCIAL PROJECT ID
SR 434	SEMINOLE	01785145	446491-1-38-01




**SR434 TTCP CROSS SECTION
PHASE II**

SHEET NO. **443**

240 200 160 120 80 40 0 40 80 120 160 200

SURVEY SR 434

Subsoil Exc. A V Regular Exc. A V Embankment A V

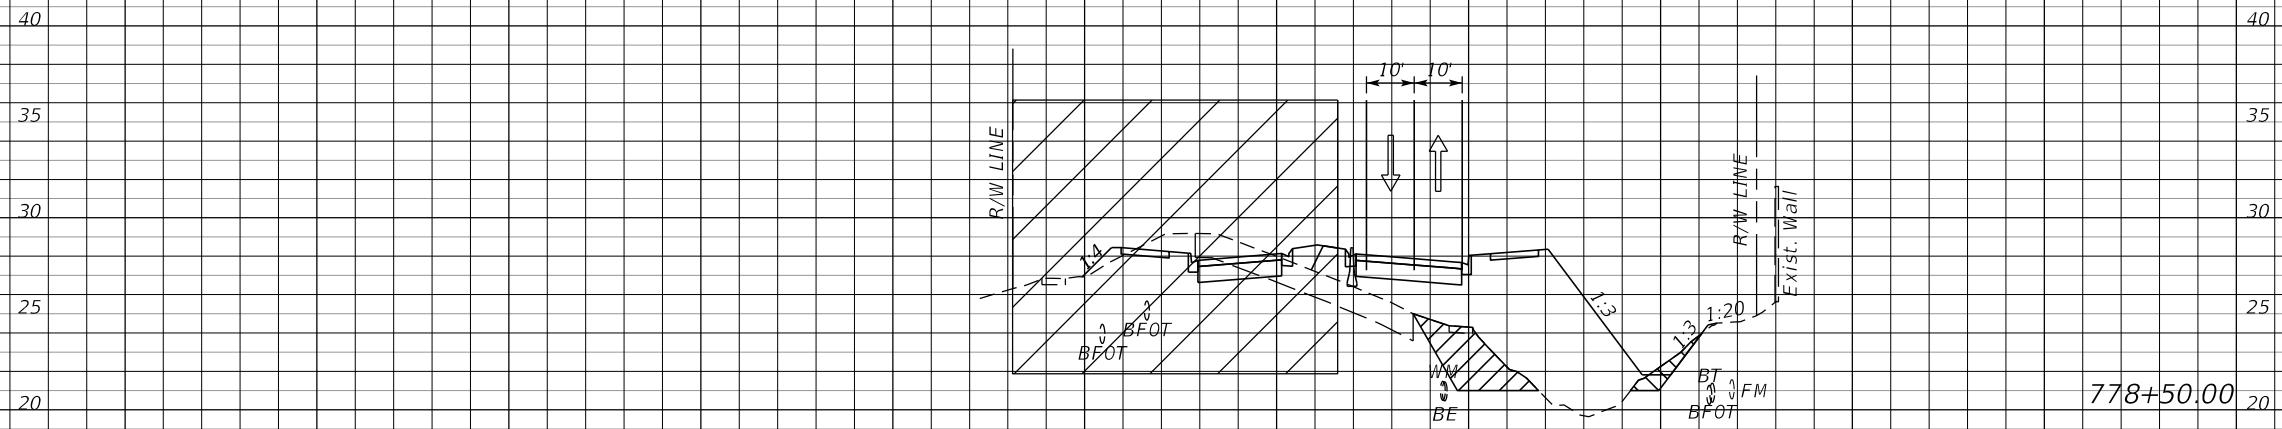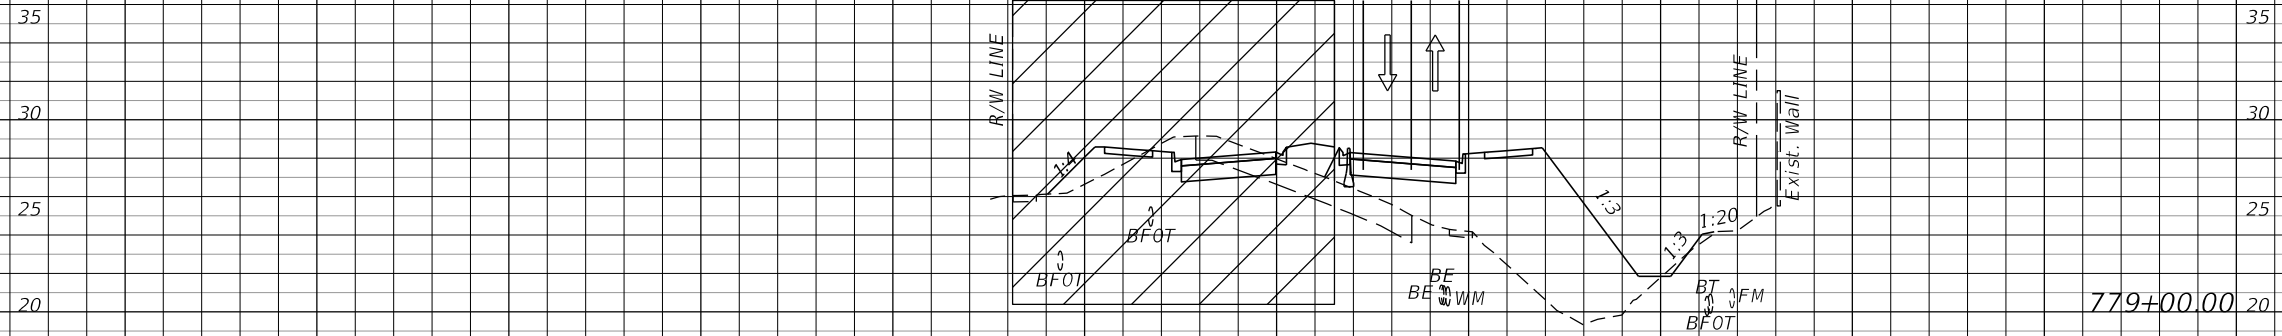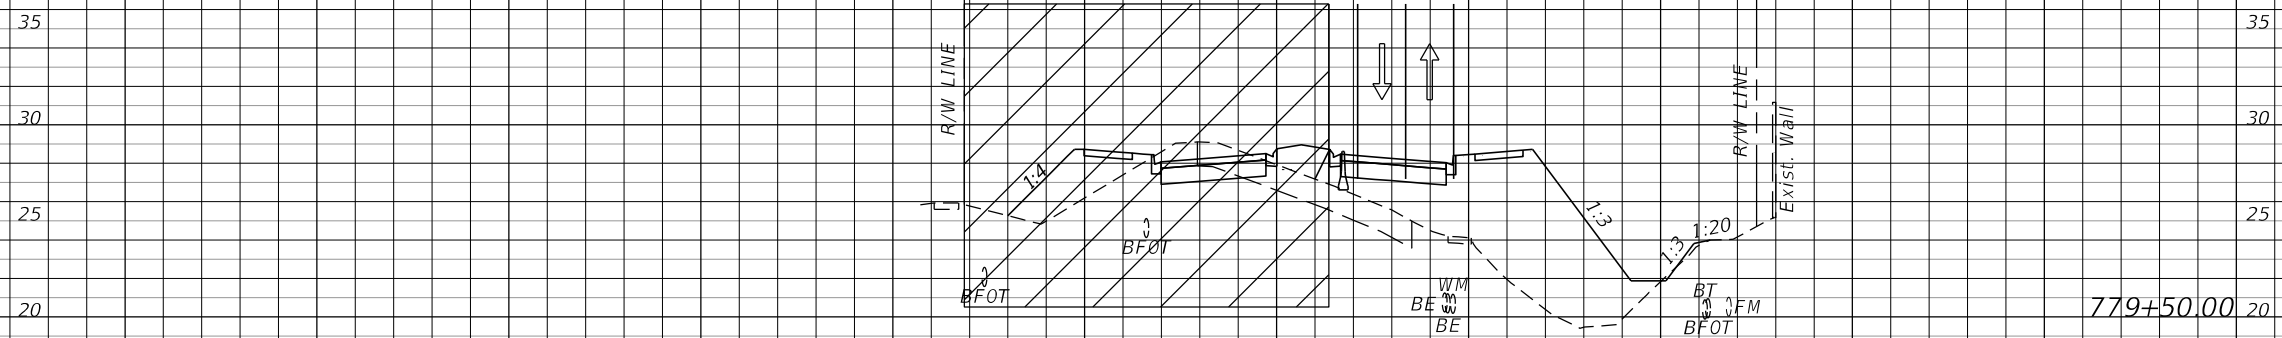

1" = 40' Horizontal
1" = 10' Vertical

SURVEY SR 434

240 200 160 120 80 40 0 40 80 120 160 200


REVISIONS	
DATE	DESCRIPTION
	PRELIMINARY

AECOM TECHNICAL SERVICES, Inc.
150 North Orange Avenue
Suite 200
Orlando, FL. 32801
Goran Duvnjak, P.E. No. 84141

STATE OF FLORIDA DEPARTMENT OF TRANSPORTATION			
ROAD NO.	COUNTY	CIP #	FINANCIAL PROJECT ID
SR 434	SEMINOLE	01785145	446491-1-38-01

**SR434 TTCP CROSS SECTION
PHASE II**

SHEET NO.
444

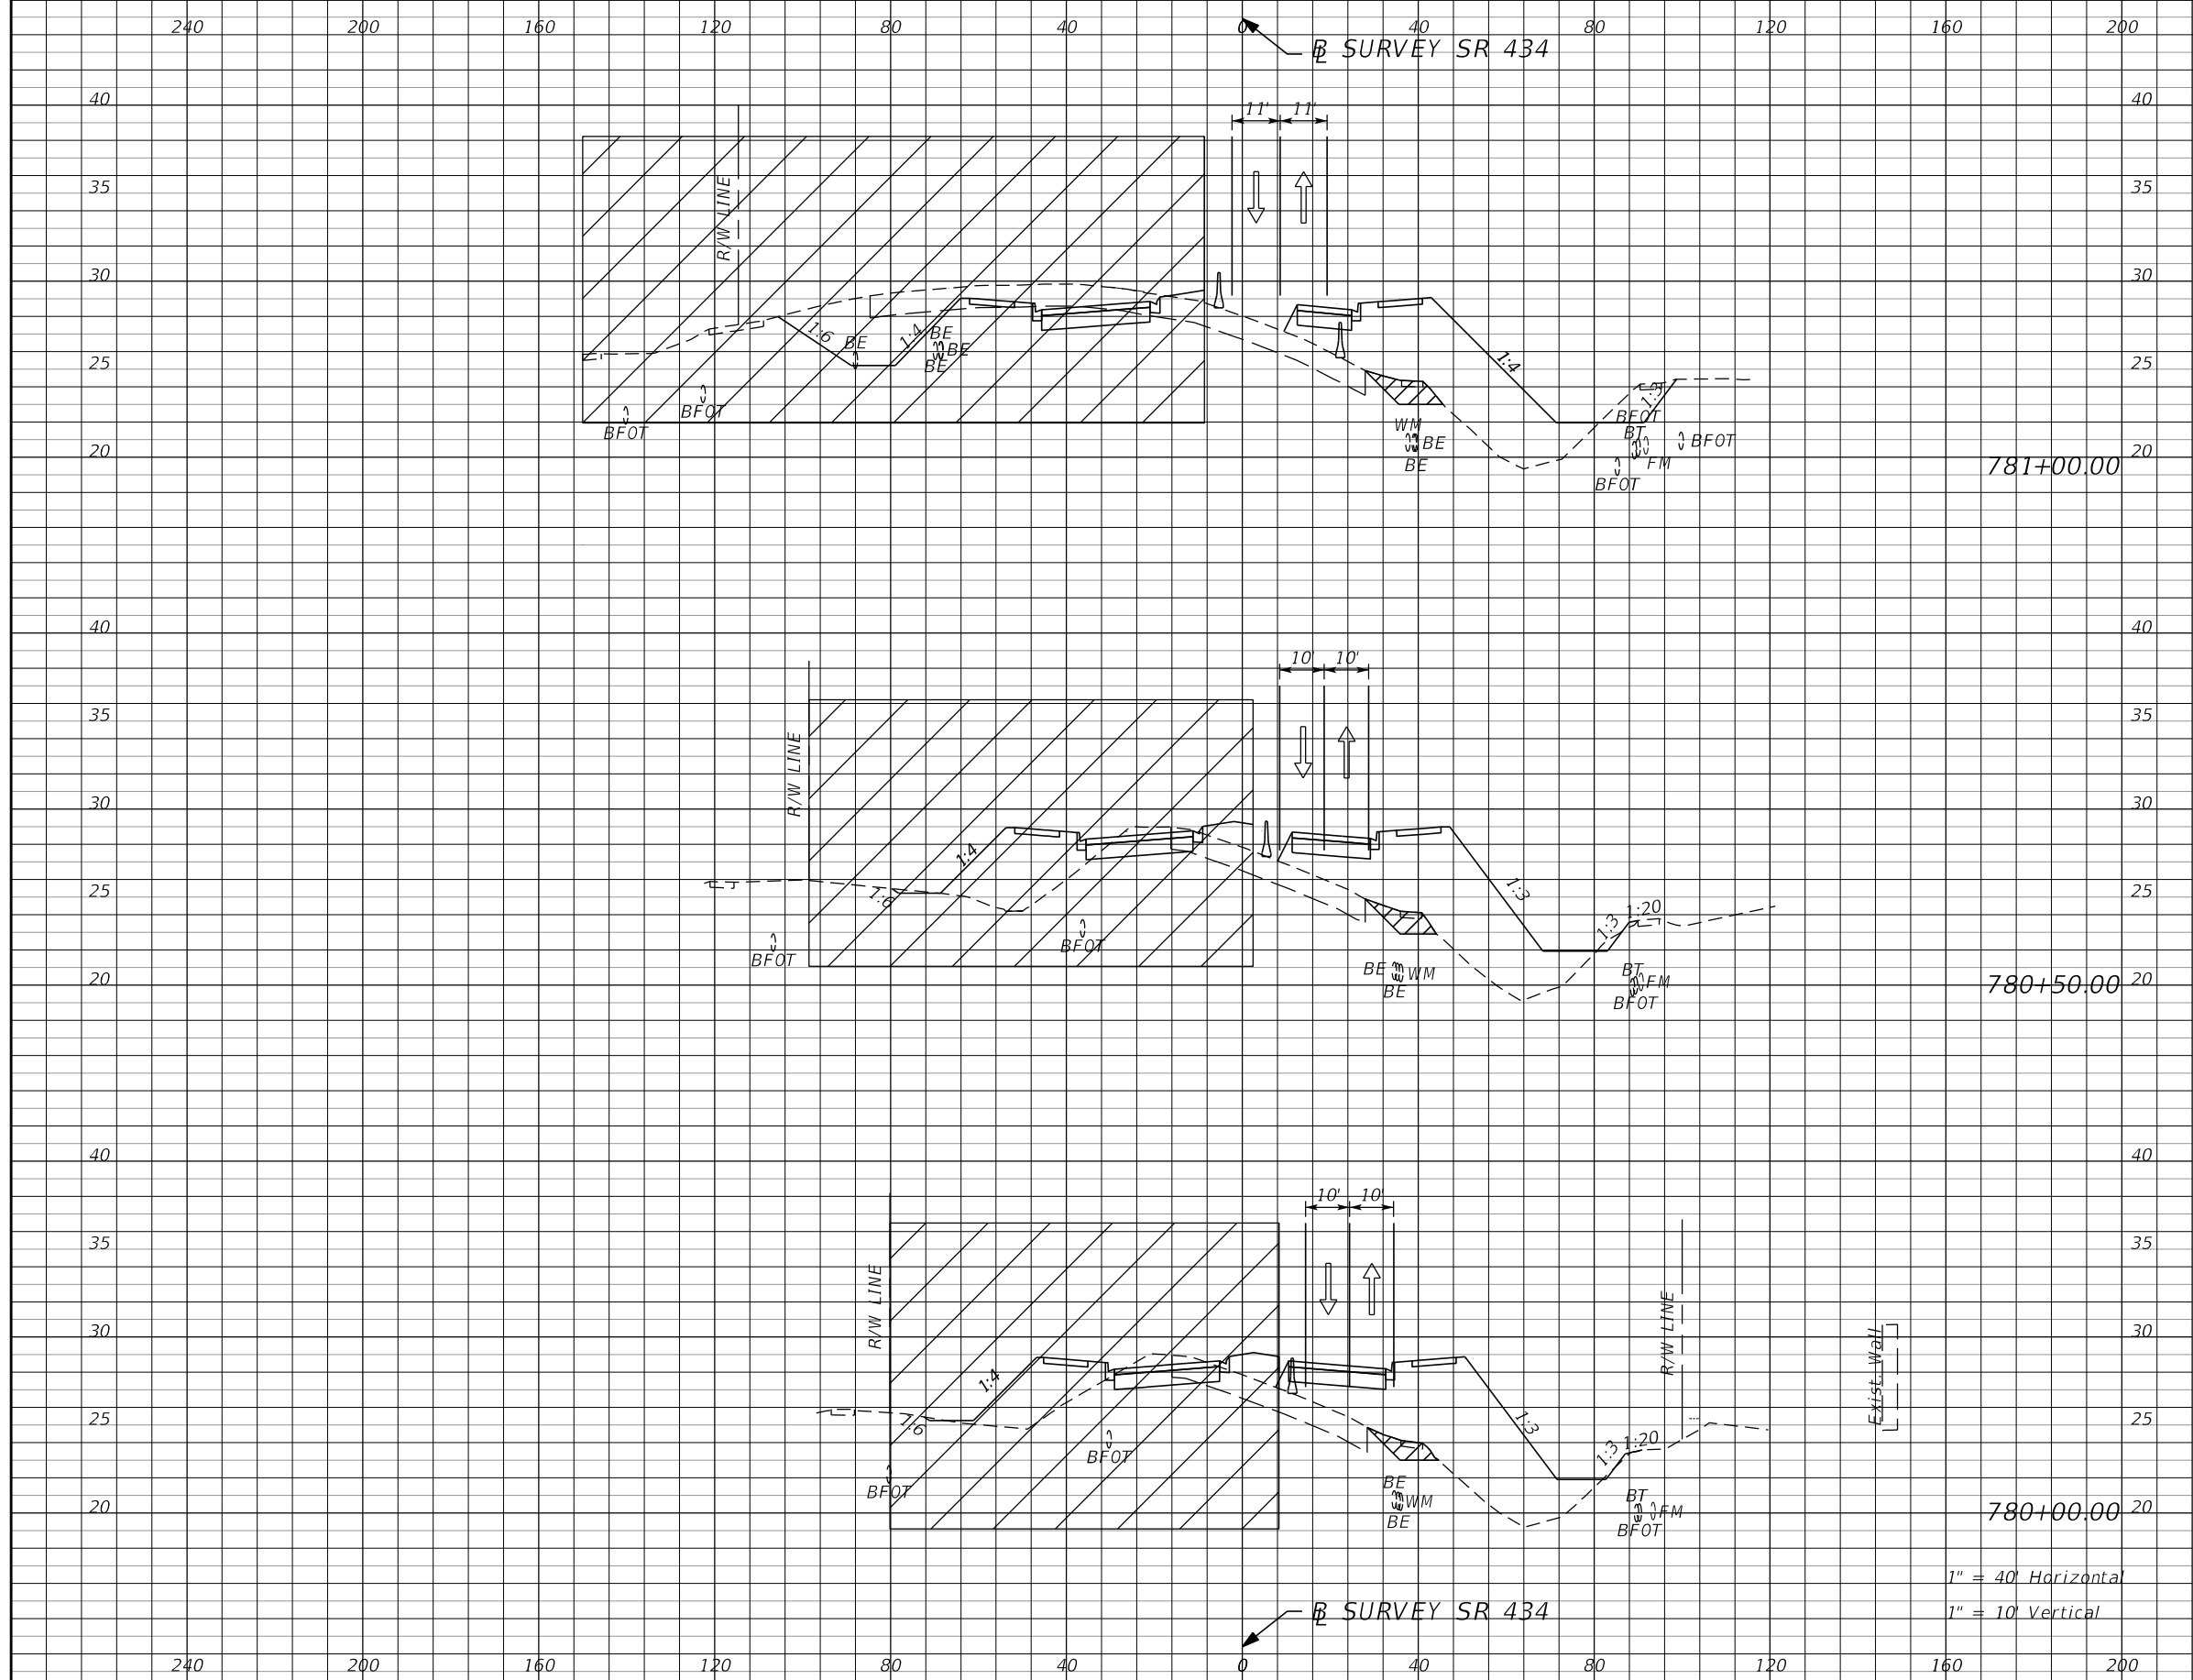

Subsoil Exc.		Regular Exc.		Embankment	
A	V	A	V	A	V


REVISIONS			
DATE	DESCRIPTION	DATE	DESCRIPTION
			PRELIMINARY

AECOM TECHNICAL SERVICES, Inc.
 150 North Orange Avenue
 Suite 200
 Orlando, FL. 32801
 Goran Duvnjak, P.E. No. 84141

STATE OF FLORIDA DEPARTMENT OF TRANSPORTATION			
ROAD NO.	COUNTY	CIP #	FINANCIAL PROJECT ID
SR 434	SEMINOLE	01785145	446491-1-38-01

**SR434 TTCP CROSS SECTION
 PHASE II**

SHEET NO.
445

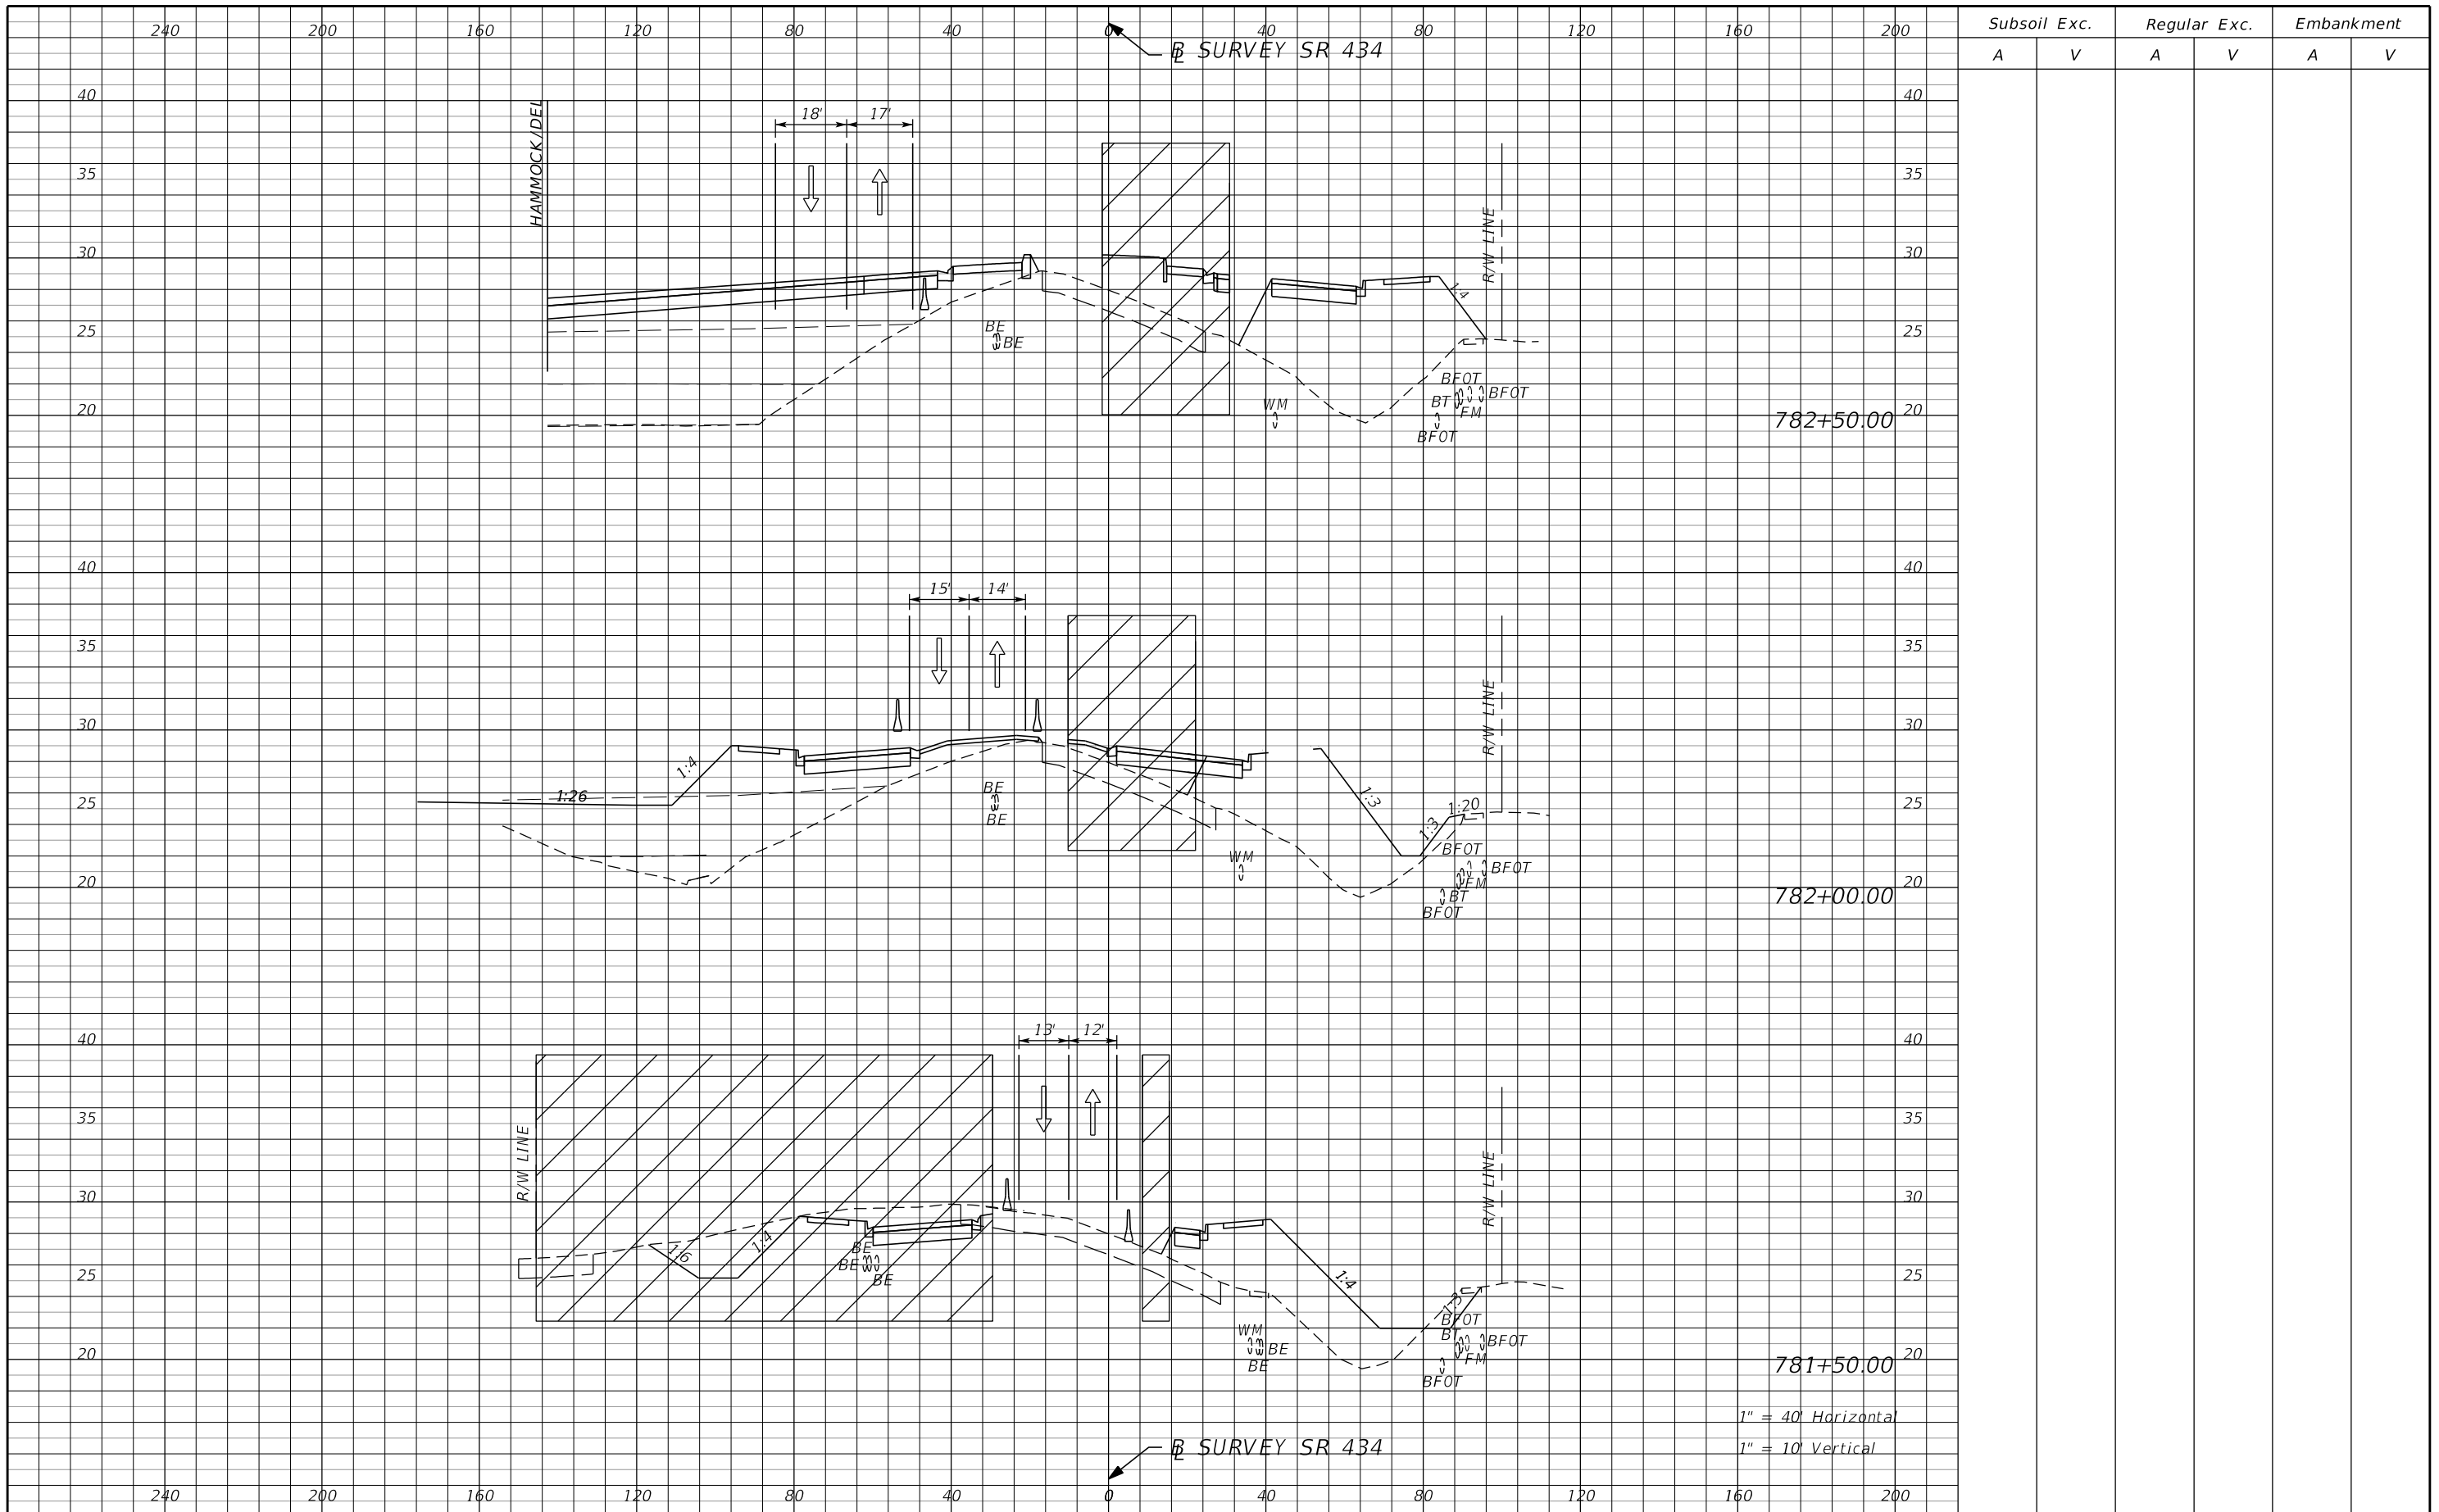

782+50.00

782+00.00

781+50.00

1" = 40' Horizontal

1" = 10' Vertical

Subsoil Exc.		Regular Exc.		Embankment	
A	V	A	V	A	V


REVISIONS			
DATE	DESCRIPTION	DATE	DESCRIPTION
			PRELIMINARY

AECOM TECHNICAL SERVICES, Inc.
 150 North Orange Avenue
 Suite 200
 Orlando, FL. 32801
 Goran Duvnjak, P.E. No. 84141

STATE OF FLORIDA DEPARTMENT OF TRANSPORTATION			
ROAD NO.	COUNTY	CIP #	FINANCIAL PROJECT ID
SR 434	SEMINOLE	01785145	446491-1-38-01

**SR434 TTCP CROSS SECTION
 PHASE II**

SHEET NO.
446

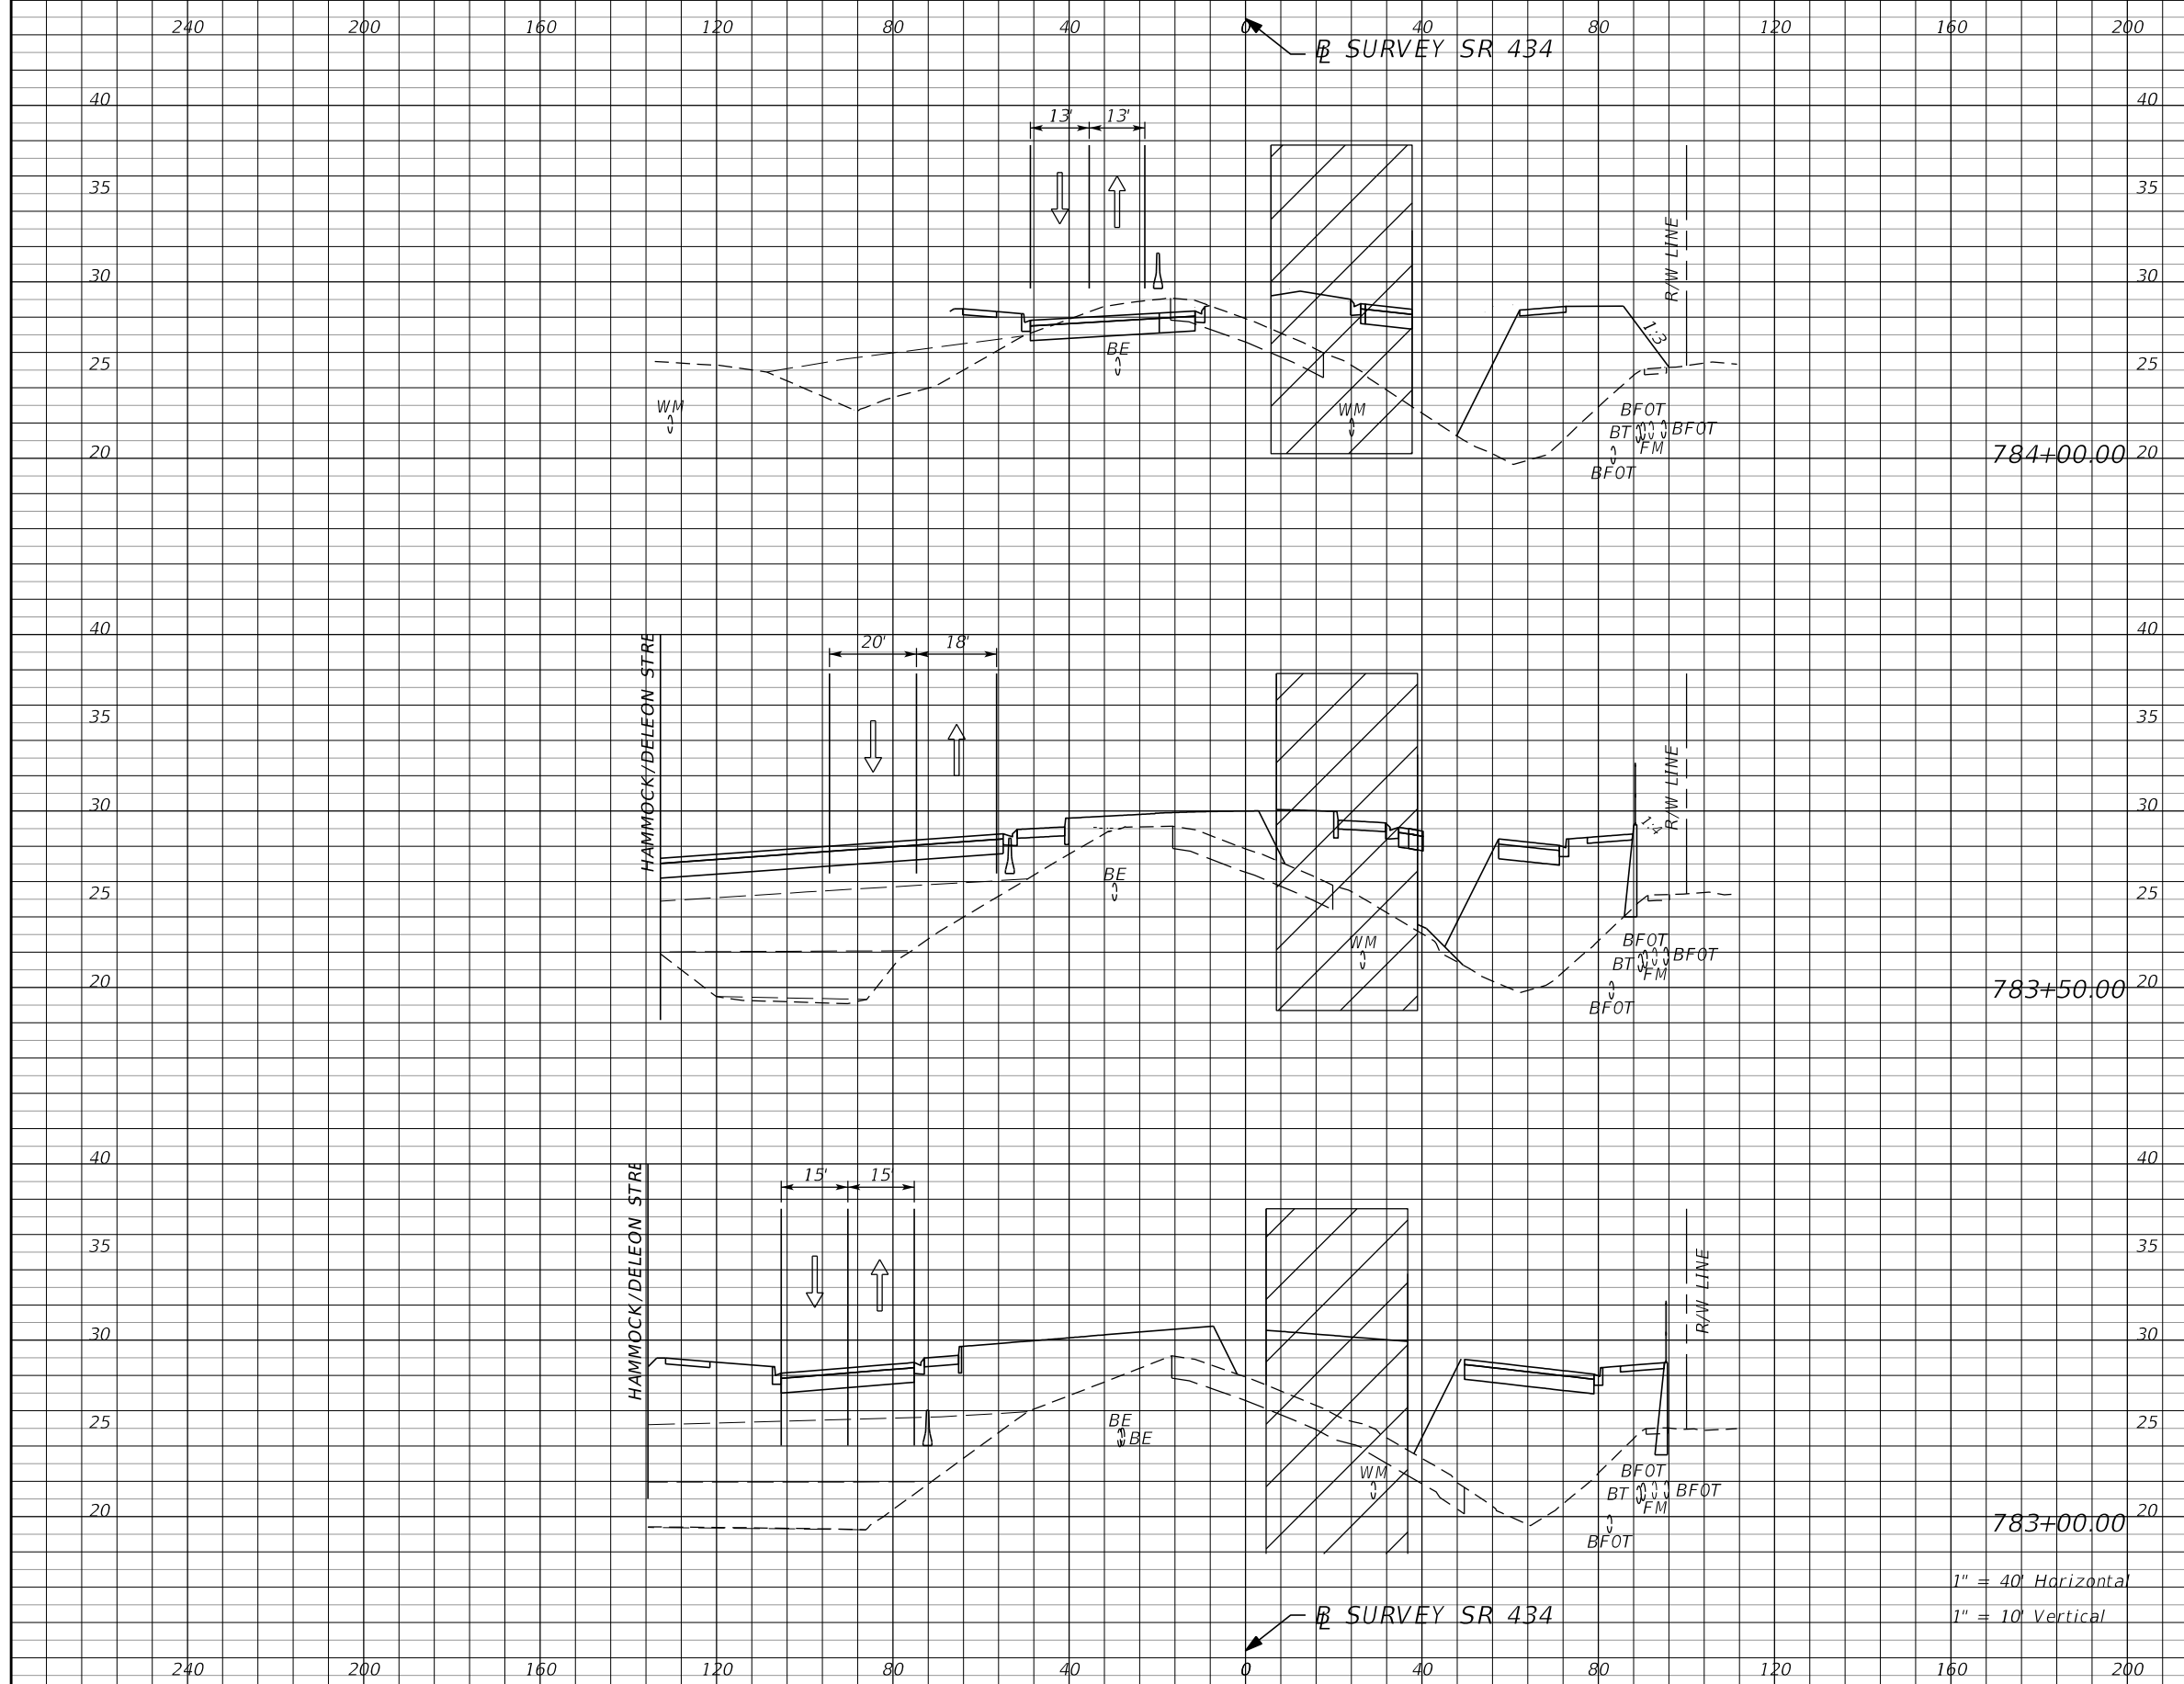

Subsoil Exc.		Regular Exc.		Embankment	
A	V	A	V	A	V

784+00.00

783+50.00

783+00.00

1" = 40' Horizontal
1" = 10' Vertical


REVISIONS			
DATE	DESCRIPTION	DATE	DESCRIPTION
			PRELIMINARY

AECOM TECHNICAL SERVICES, Inc.
150 North Orange Avenue
Suite 200
Orlando, FL. 32801
Goran Duvnjak, P.E. No. 84141

STATE OF FLORIDA DEPARTMENT OF TRANSPORTATION			
ROAD NO.	COUNTY	CIP #	FINANCIAL PROJECT ID
SR 434	SEMINOLE	01785145	446491-1-38-01

**SR434 TTCP CROSS SECTION
PHASE II**

SHEET NO. **447**

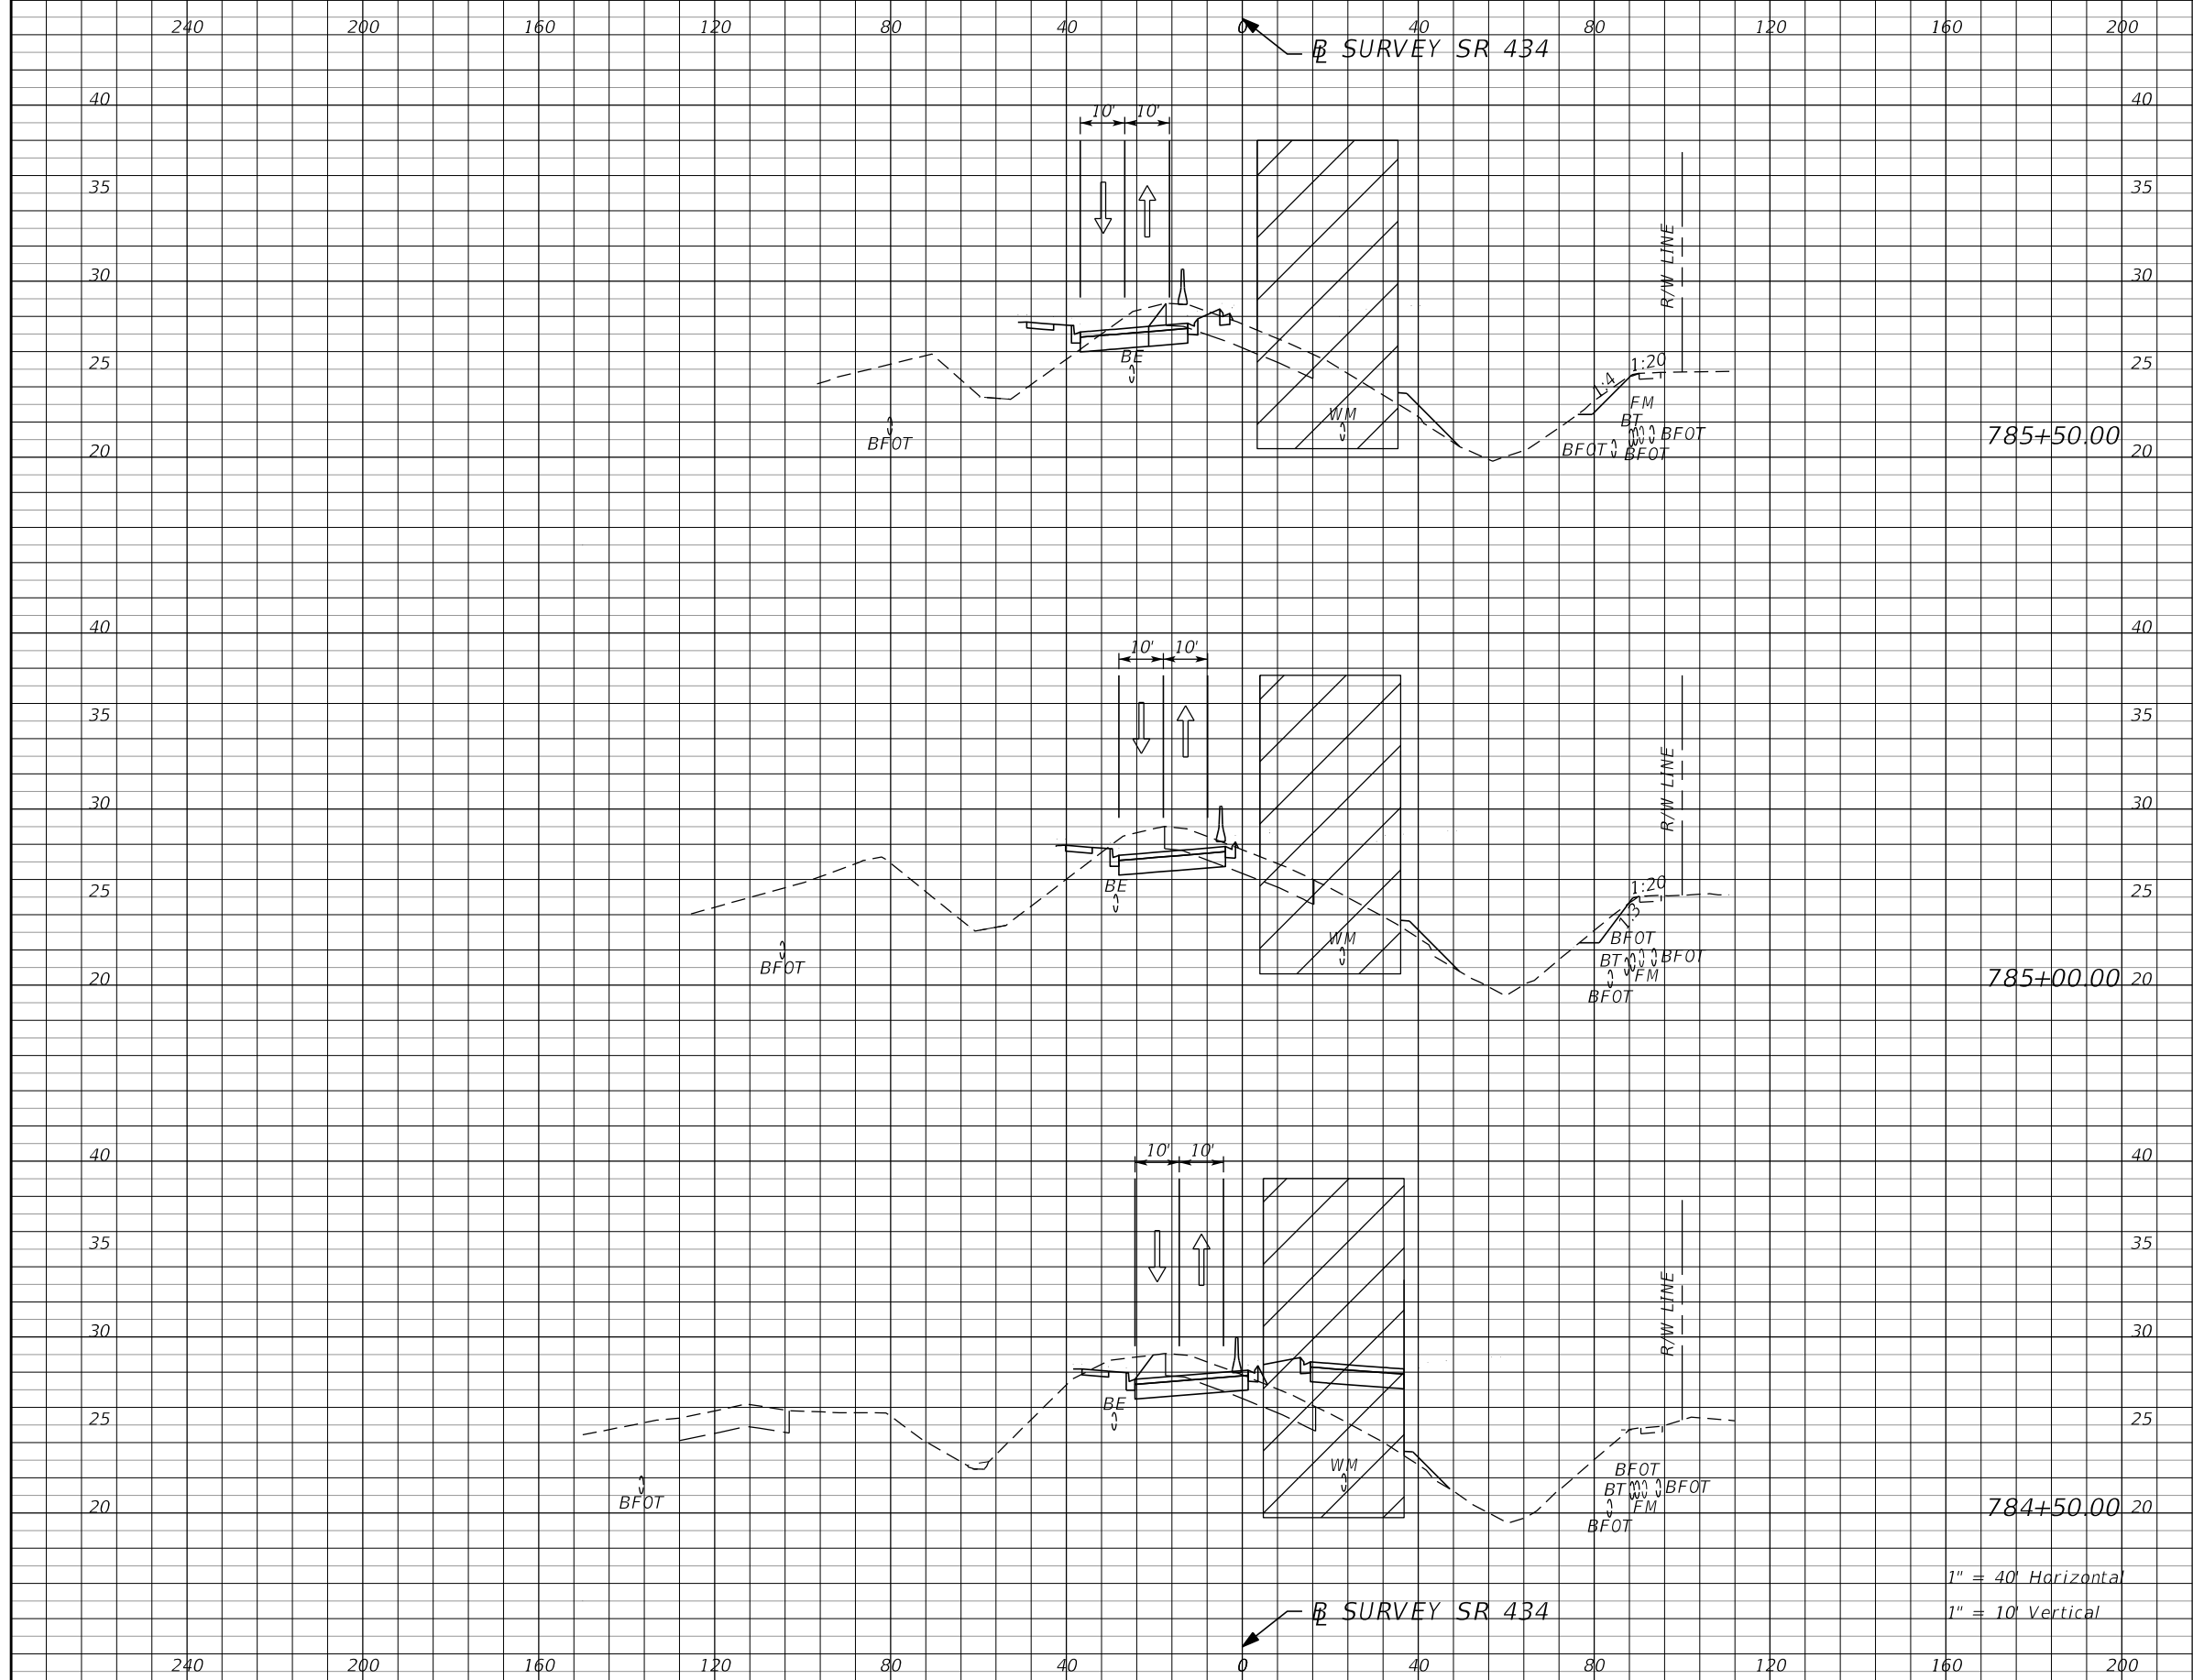

Subsoil Exc.		Regular Exc.		Embankment	
A	V	A	V	A	V

1" = 40' Horizontal
1" = 10' Vertical


REVISIONS			
DATE	DESCRIPTION	DATE	DESCRIPTION
			PRELIMINARY

AECOM TECHNICAL SERVICES, Inc.
150 North Orange Avenue
Suite 200
Orlando, FL. 32801
Goran Duvnjak, P.E. No. 84141

STATE OF FLORIDA DEPARTMENT OF TRANSPORTATION			
ROAD NO.	COUNTY	CIP #	FINANCIAL PROJECT ID
SR 434	SEMINOLE	01785145	446491-1-38-01

**SR434 TTCP CROSS SECTION
PHASE II**

SHEET NO.
448

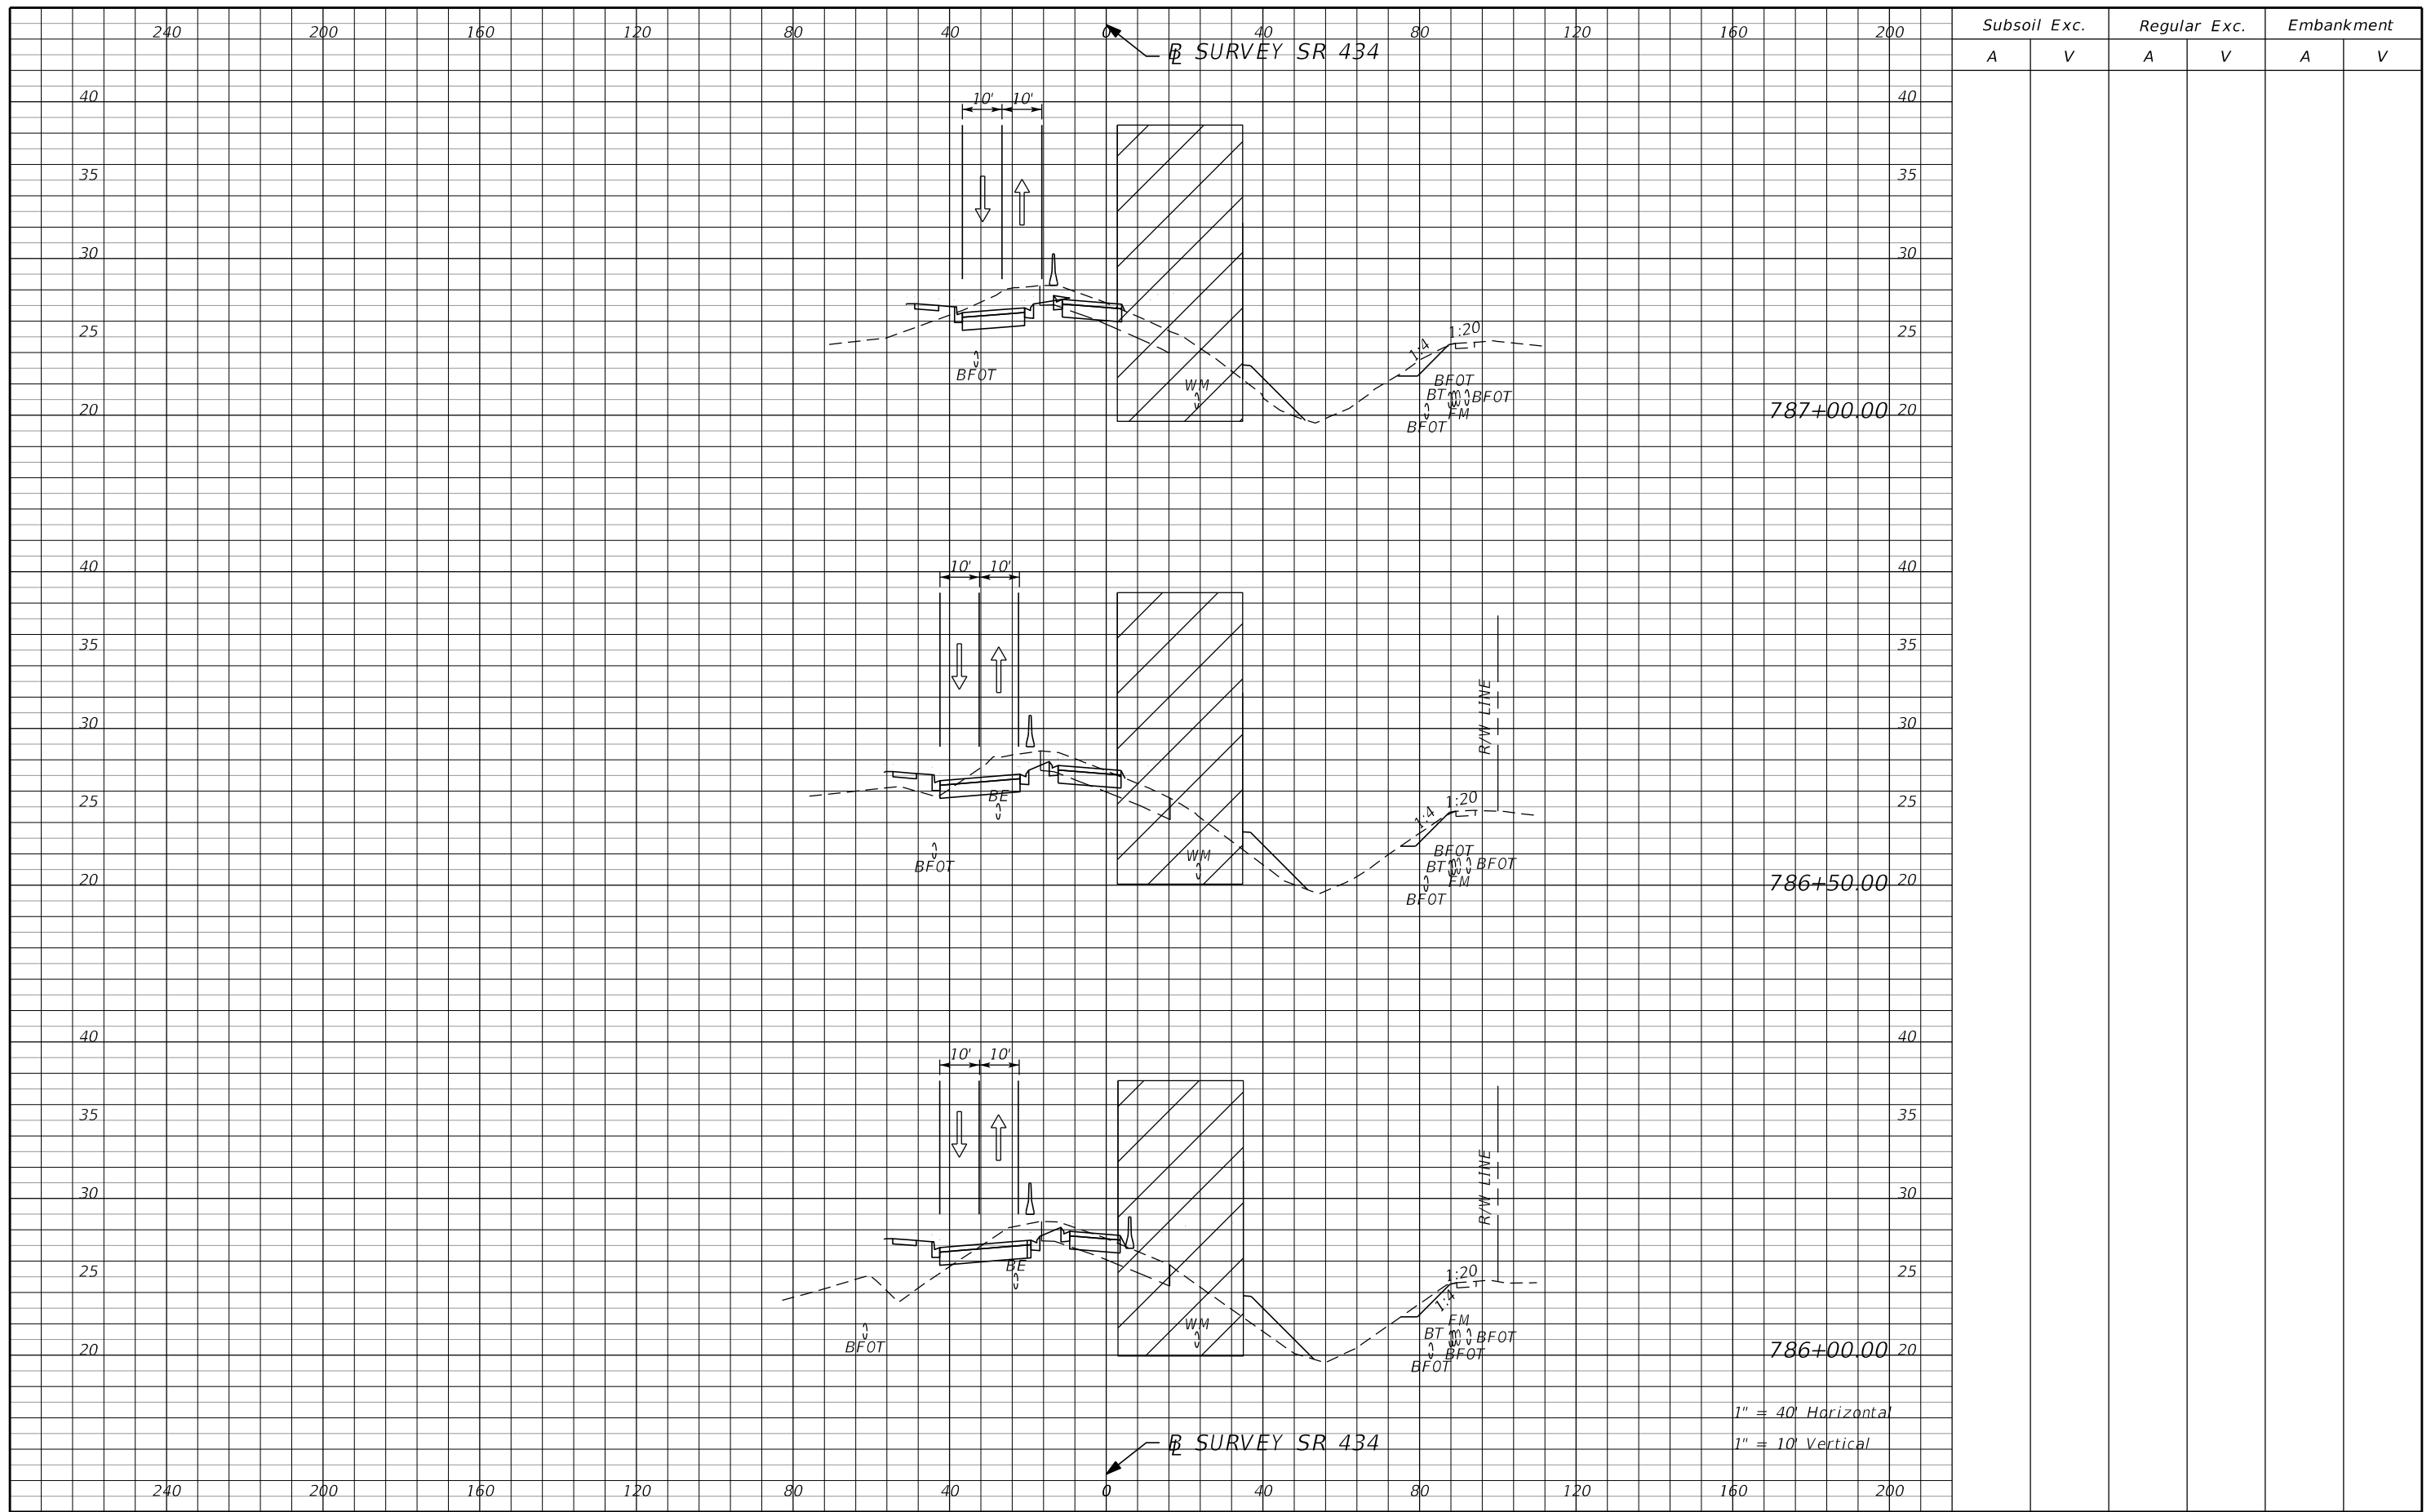

Subsoil Exc.		Regular Exc.		Embankment	
A	V	A	V	A	V

1" = 40' Horizontal
1" = 10' Vertical


REVISIONS			
DATE	DESCRIPTION	DATE	DESCRIPTION

AECOM TECHNICAL SERVICES, Inc.
150 North Orange Avenue
Suite 200
Orlando, FL. 32801
Goran Duvnjak, P.E. No. 84141

STATE OF FLORIDA DEPARTMENT OF TRANSPORTATION			
ROAD NO.	COUNTY	CIP #	FINANCIAL PROJECT ID
SR 434	SEMINOLE	01785145	446491-1-38-01

**SR434 TTCP CROSS SECTION
PHASE II**

SHEET NO.
449

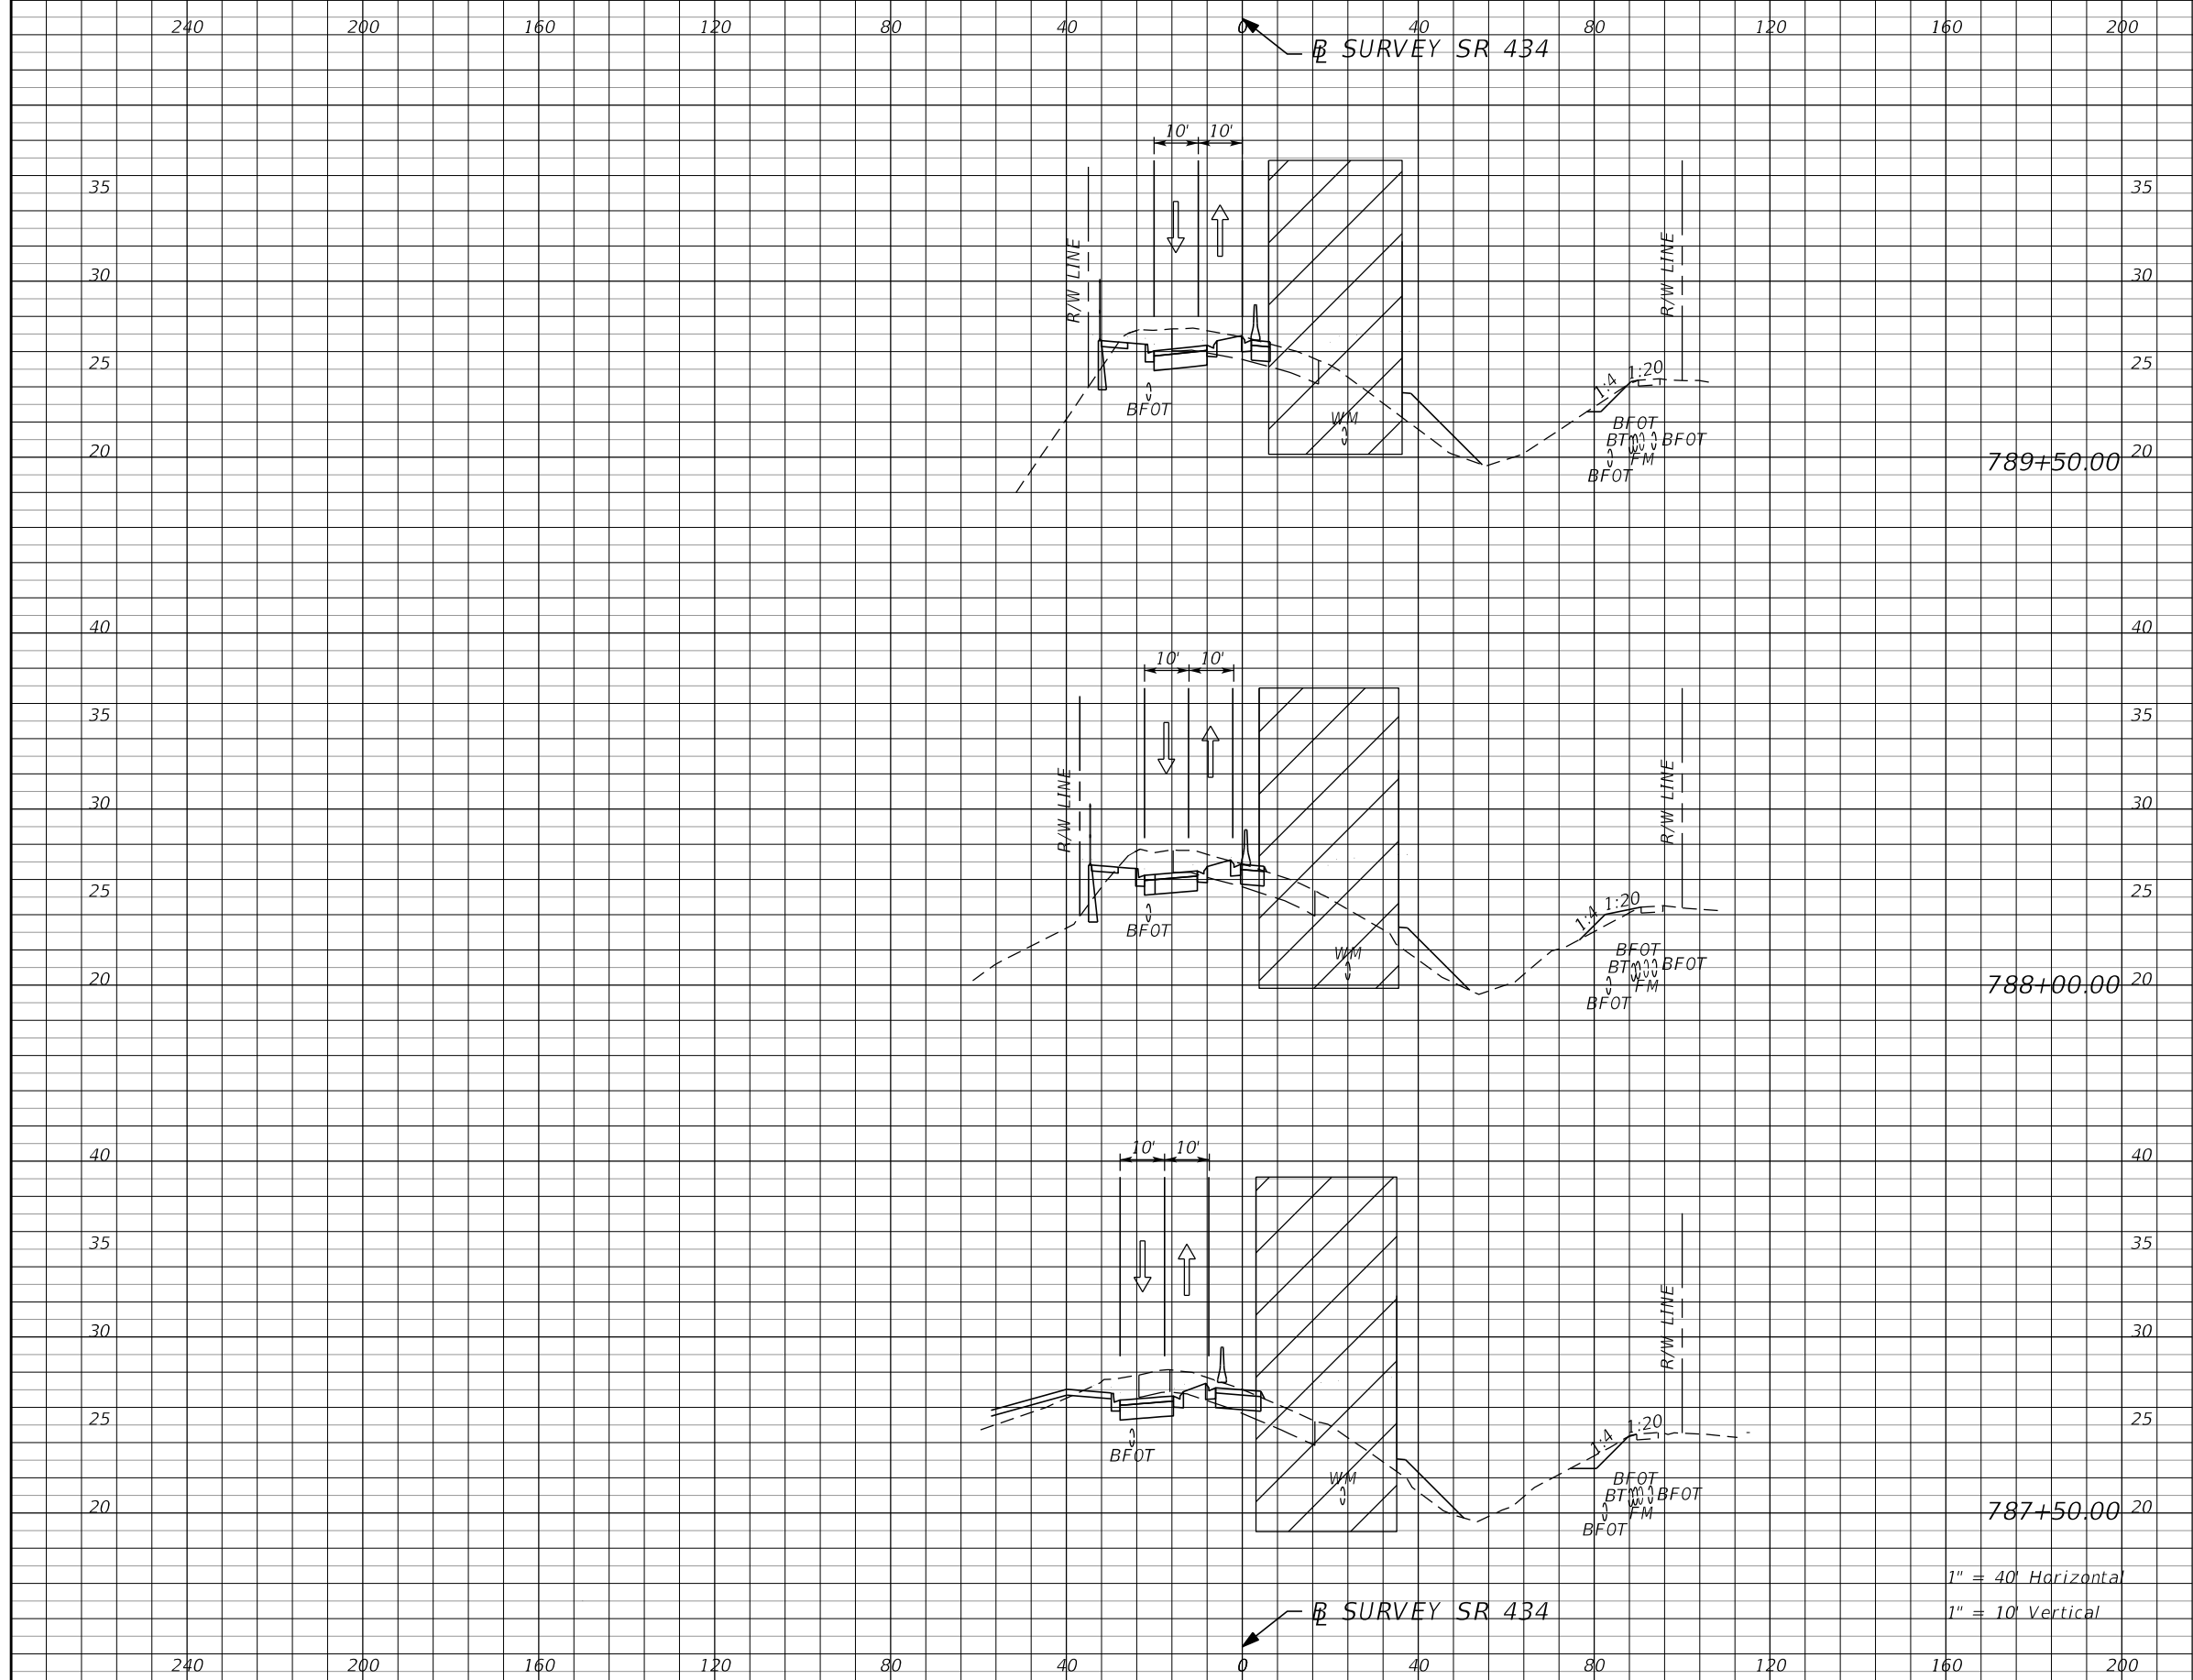

Subsoil Exc.		Regular Exc.		Embankment	
A	V	A	V	A	V

1" = 40' Horizontal
1" = 10' Vertical


REVISIONS			
DATE	DESCRIPTION	DATE	DESCRIPTION
			PRELIMINARY

AECOM TECHNICAL SERVICES, Inc.
150 North Orange Avenue
Suite 200
Orlando, FL. 32801
Goran Duvnjak, P.E. No. 84141

STATE OF FLORIDA DEPARTMENT OF TRANSPORTATION			
ROAD NO.	COUNTY	CIP #	FINANCIAL PROJECT ID
SR 434	SEMINOLE	01785145	446491-1-38-01

**SR434 TTCP CROSS SECTION
PHASE II**

SHEET NO.
450

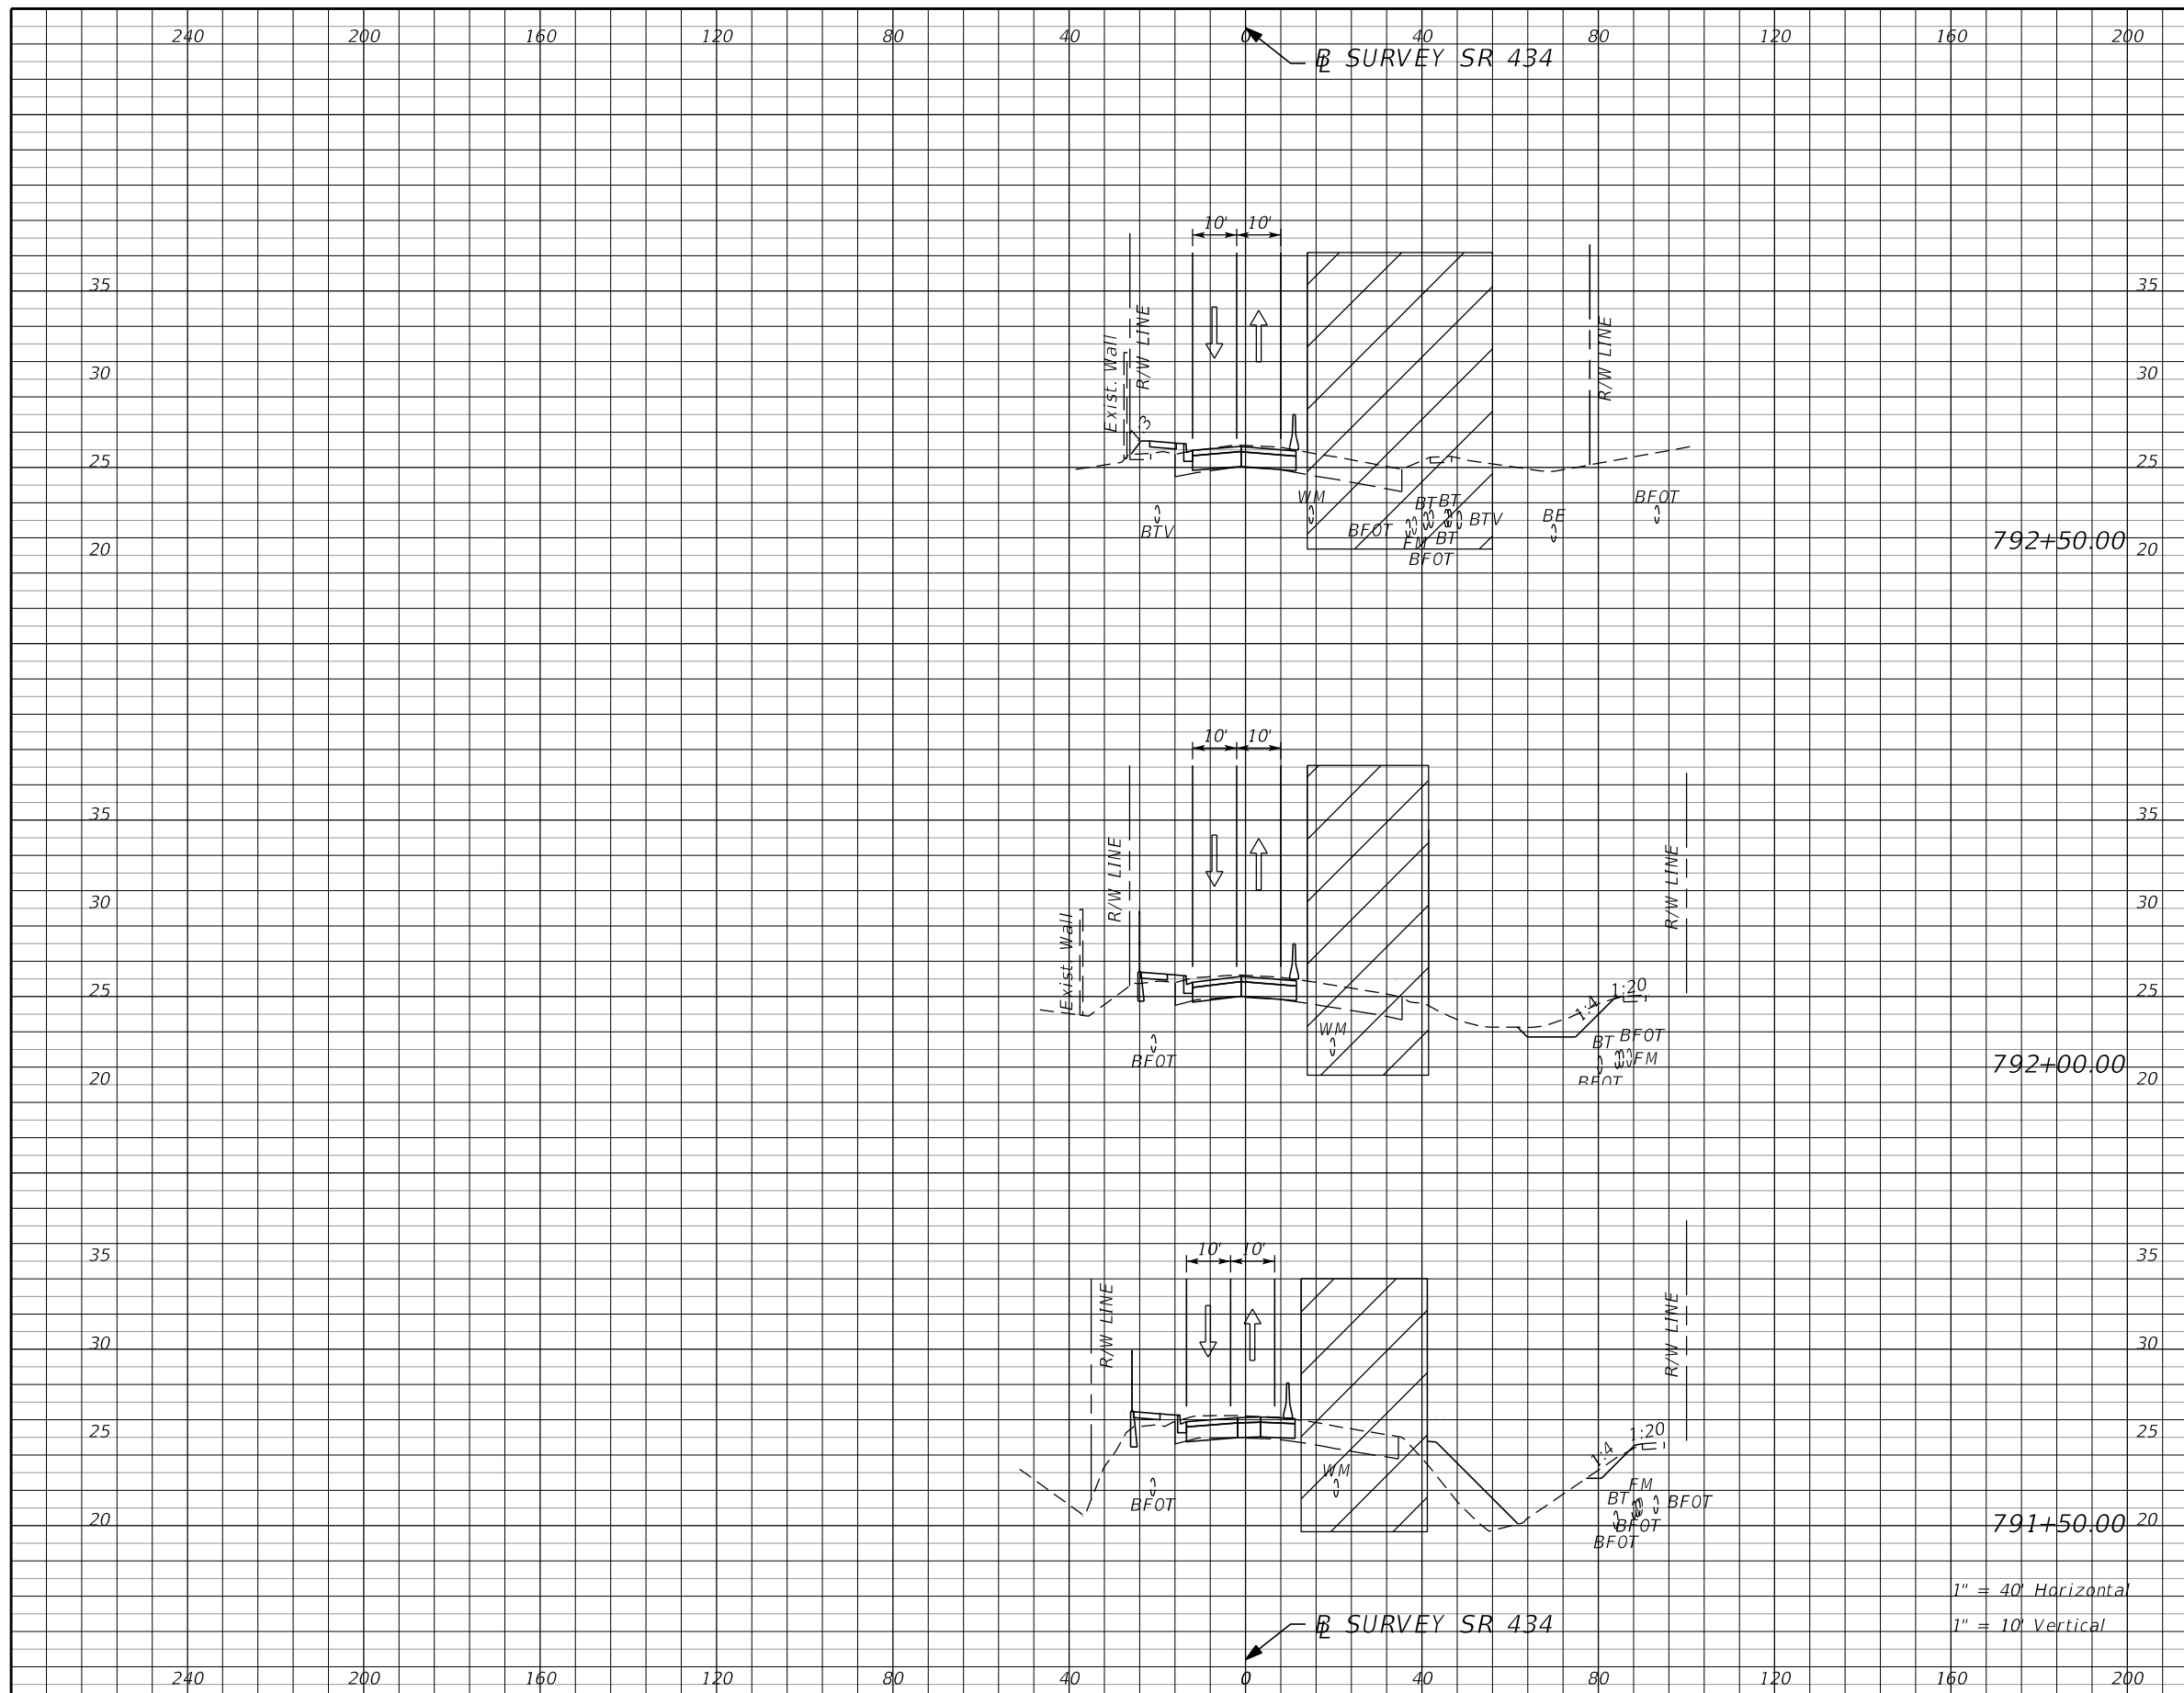

Subsoil Exc.		Regular Exc.		Embankment	
A	V	A	V	A	V

1" = 40' Horizontal
1" = 10' Vertical

REVISIONS	
DATE	DESCRIPTION
	PRELIMINARY

AECOM TECHNICAL SERVICES, Inc.
150 North Orange Avenue
Suite 200
Orlando, FL. 32801
Goran Duvnjak, P.E. No. 84141

STATE OF FLORIDA
DEPARTMENT OF TRANSPORTATION

ROAD NO. SR 434 COUNTY SEMINOLE CIP # 01785145 FINANCIAL PROJECT ID 446491-1-38-01


SR434 TTCP CROSS SECTION
PHASE II

SHEET NO.
452


240 200 160 120 80 40 0 40 80 120 160 200

SR SURVEY SR 434


Subsoil Exc. Regular Exc. Embankment
A V A V A V

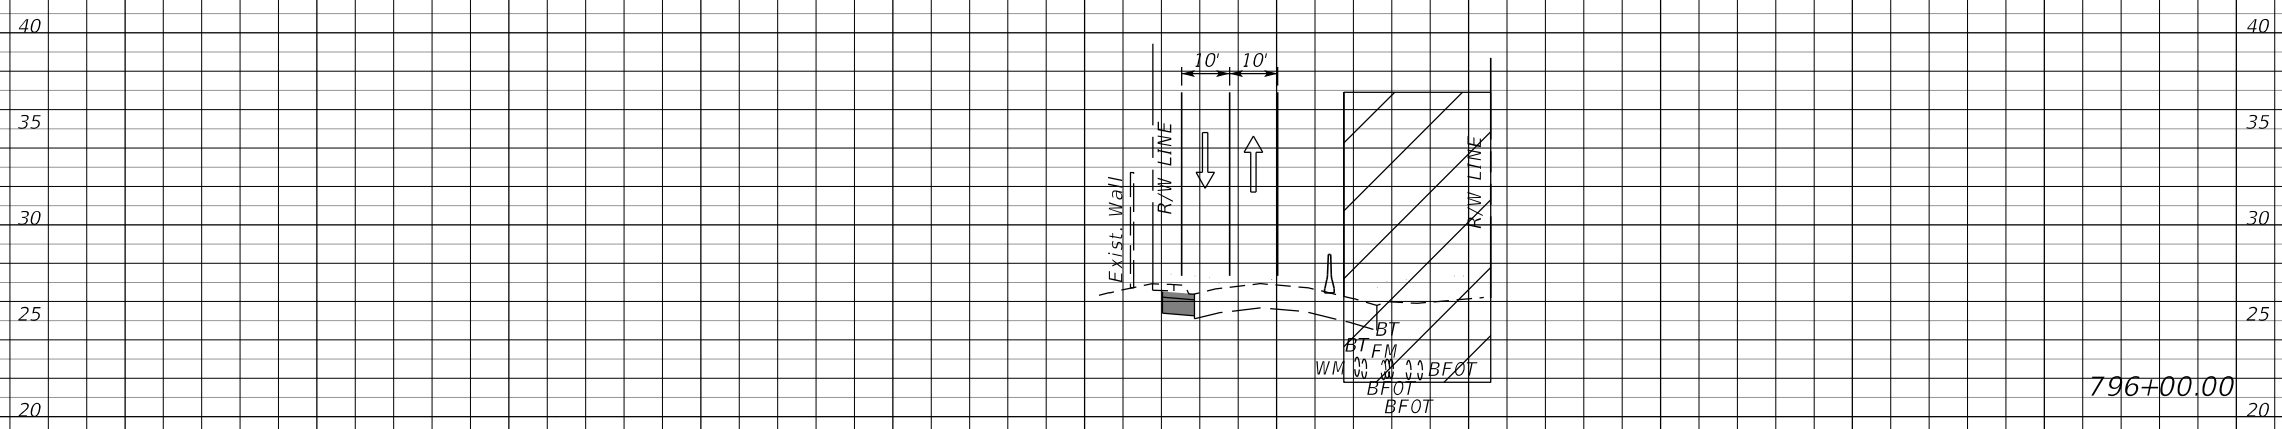

796+00.00

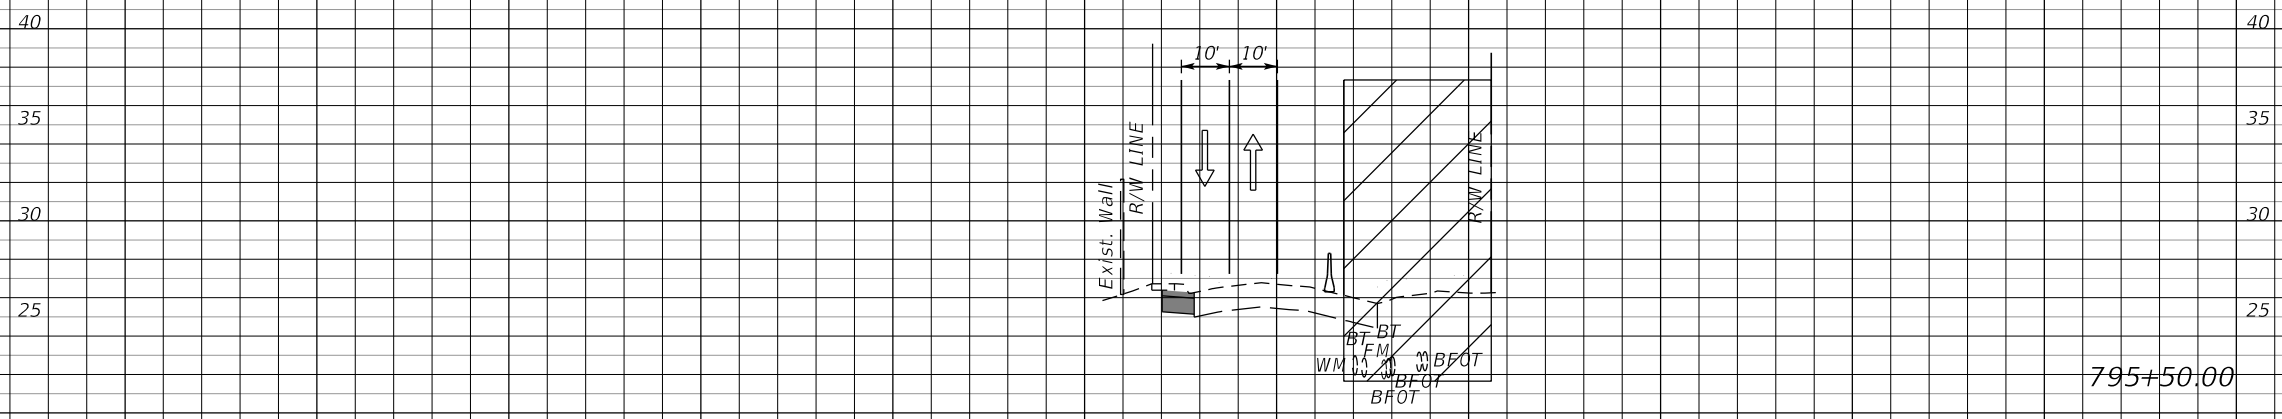

795+50.00

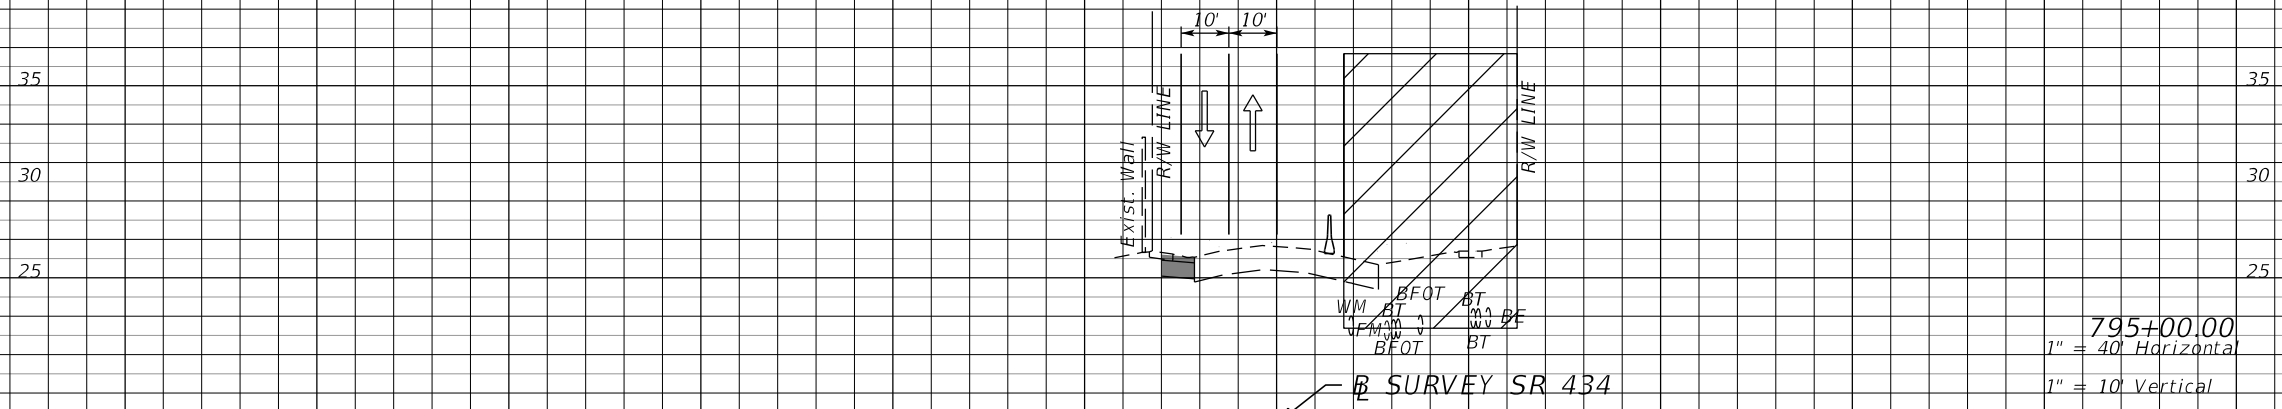

795+00.00

1" = 40' Horizontal
1" = 10' Vertical

SR SURVEY SR 434

240 200 160 120 80 40 0 40 80 120 160 200


REVISIONS	
DATE	DESCRIPTION
	PRELIMINARY

AECOM TECHNICAL SERVICES, Inc.
150 North Orange Avenue
Suite 200
Orlando, FL. 32801
Goran Duvnjak, P.E. No. 84141

STATE OF FLORIDA DEPARTMENT OF TRANSPORTATION			
ROAD NO.	COUNTY	CIP #	FINANCIAL PROJECT ID
SR 434	SEMINOLE	01785145	446491-1-38-01

**SR434 TTCP CROSS SECTION
PHASE II**

SHEET NO.
454

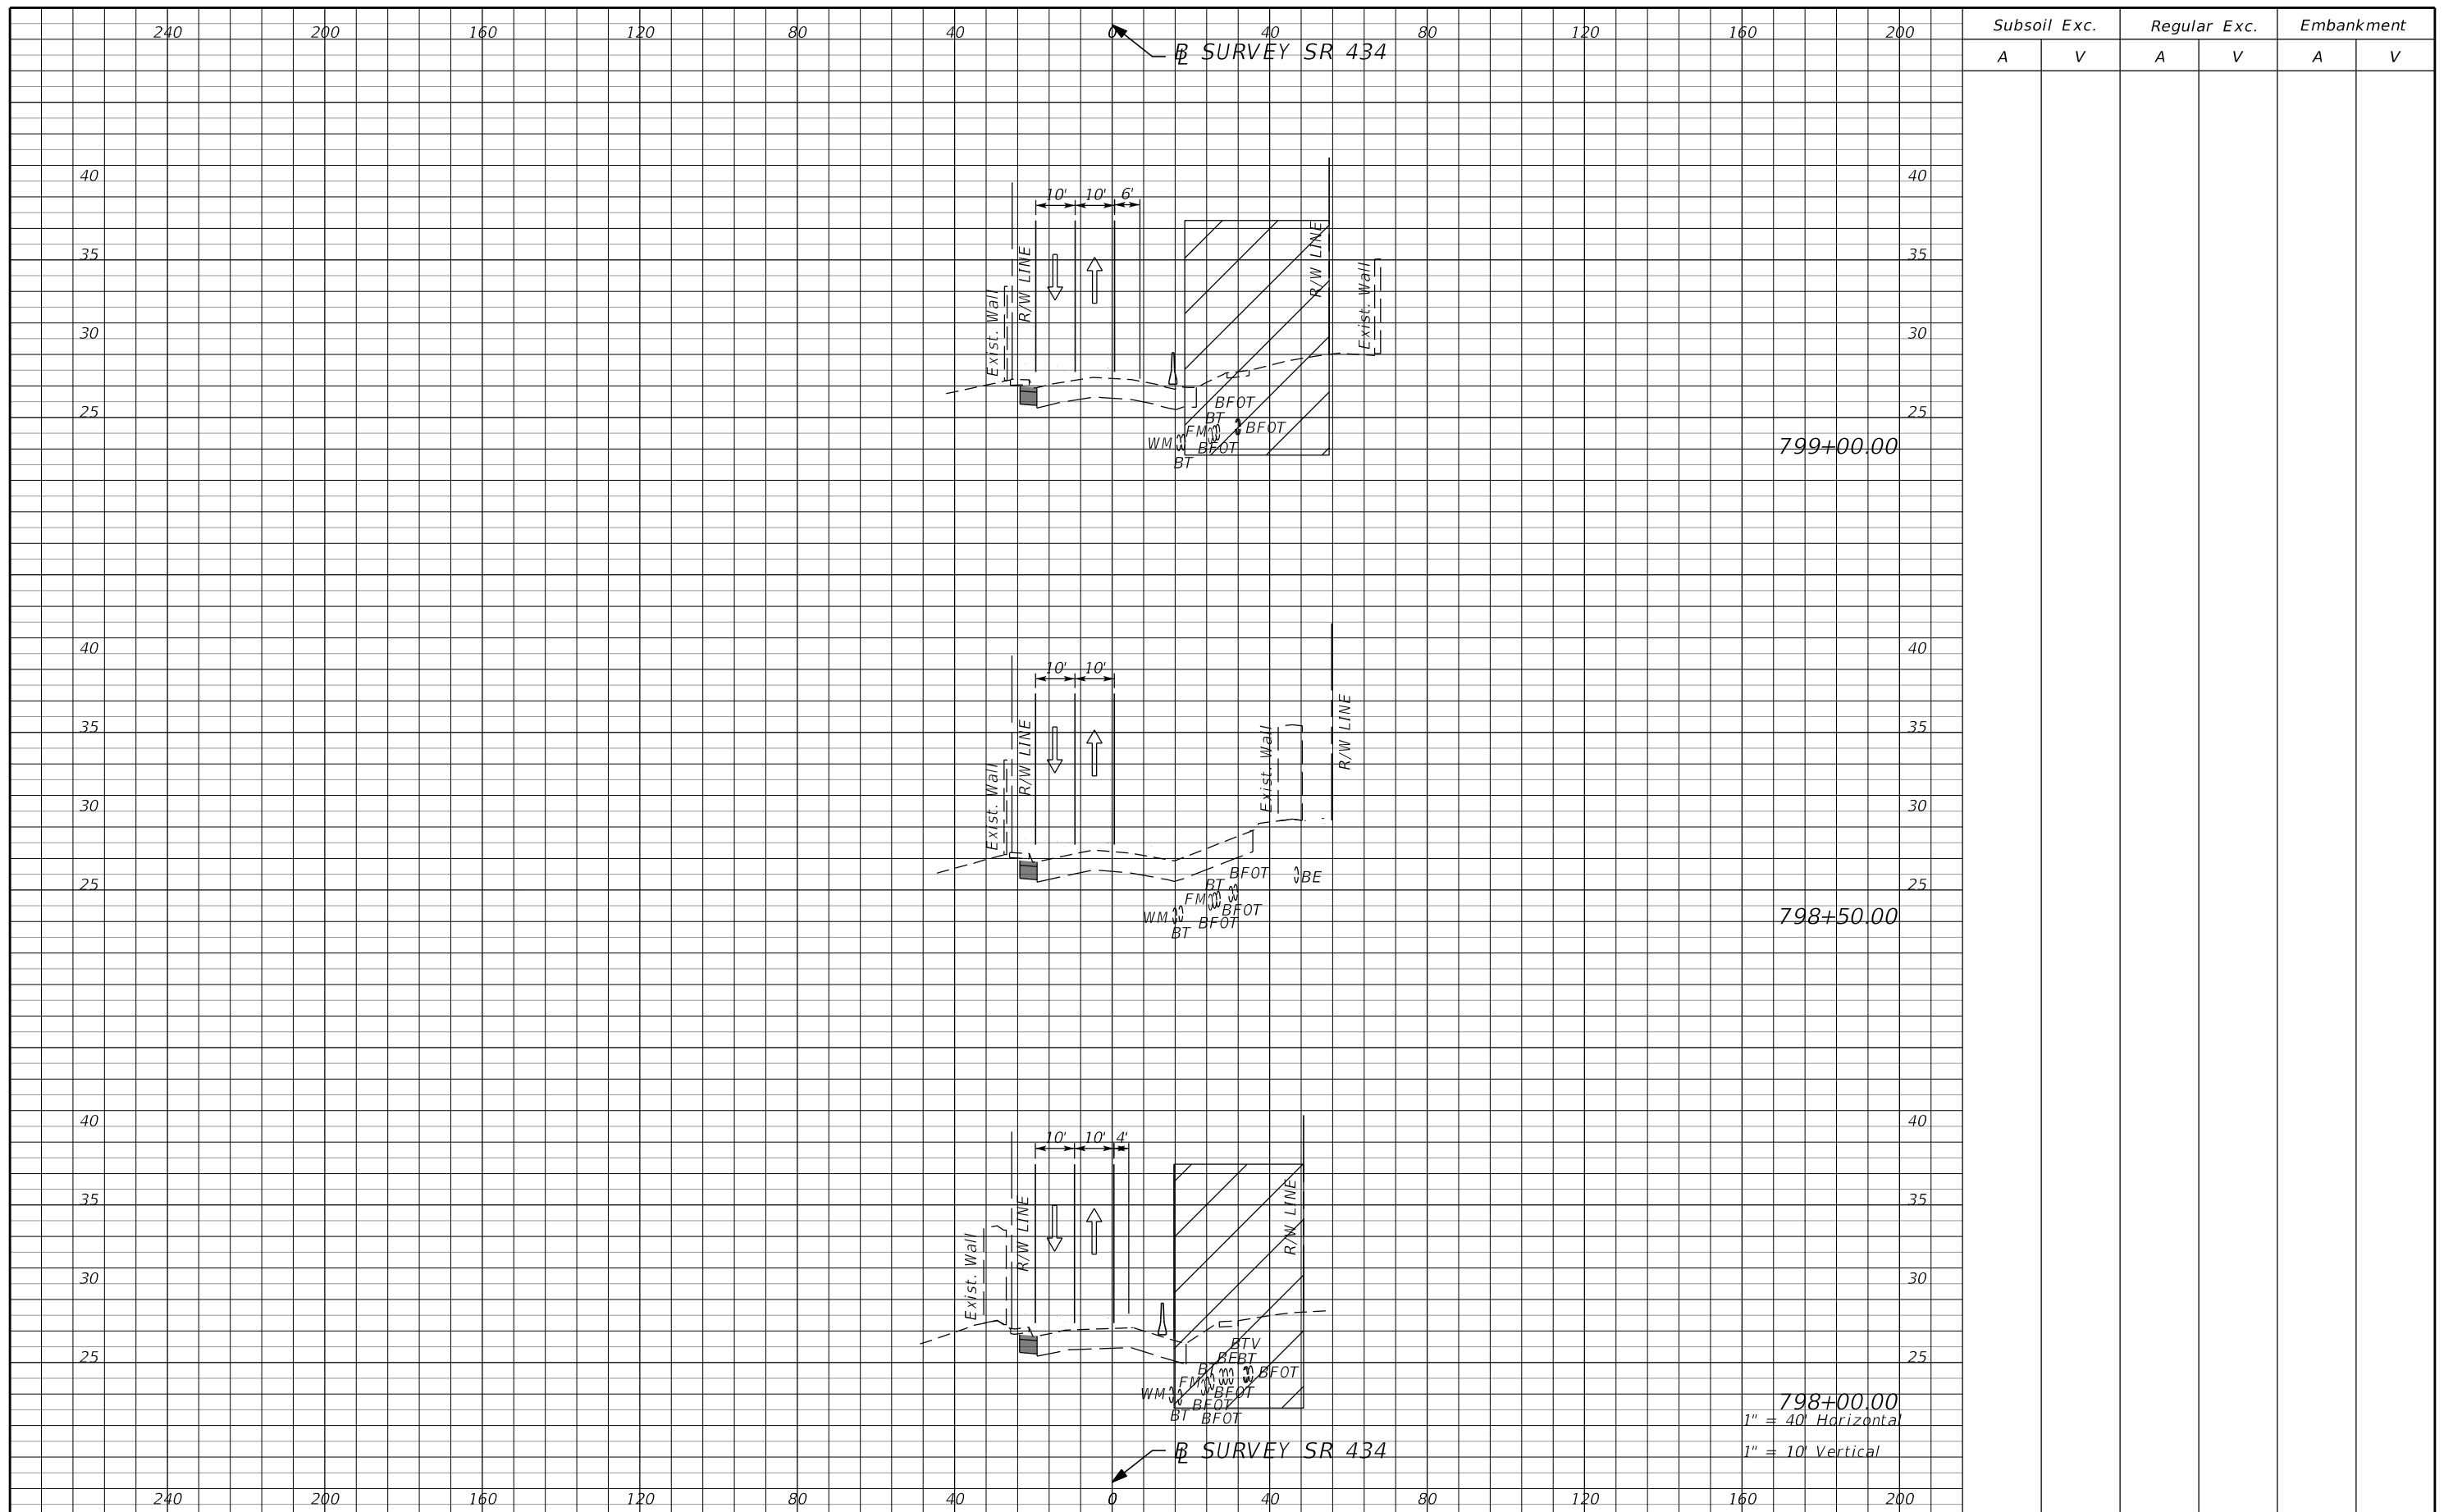

799+00.00

798+50.00

798+00.00

1" = 40' Horizontal

1" = 10' Vertical

Subsoil Exc.		Regular Exc.		Embankment	
A	V	A	V	A	V

REVISIONS	
DATE	DESCRIPTION


AECOM TECHNICAL SERVICES, Inc.
 150 North Orange Avenue
 Suite 200
 Orlando, FL. 32801
 Goran Duvnjak, P.E. No. 84141

STATE OF FLORIDA
 DEPARTMENT OF TRANSPORTATION

ROAD NO.	COUNTY	CIP #	FINANCIAL PROJECT ID
SR 434	SEMINOLE	01785145	446491-1-38-01

SR434 TTCP CROSS SECTION
PHASE II

SHEET NO.
456

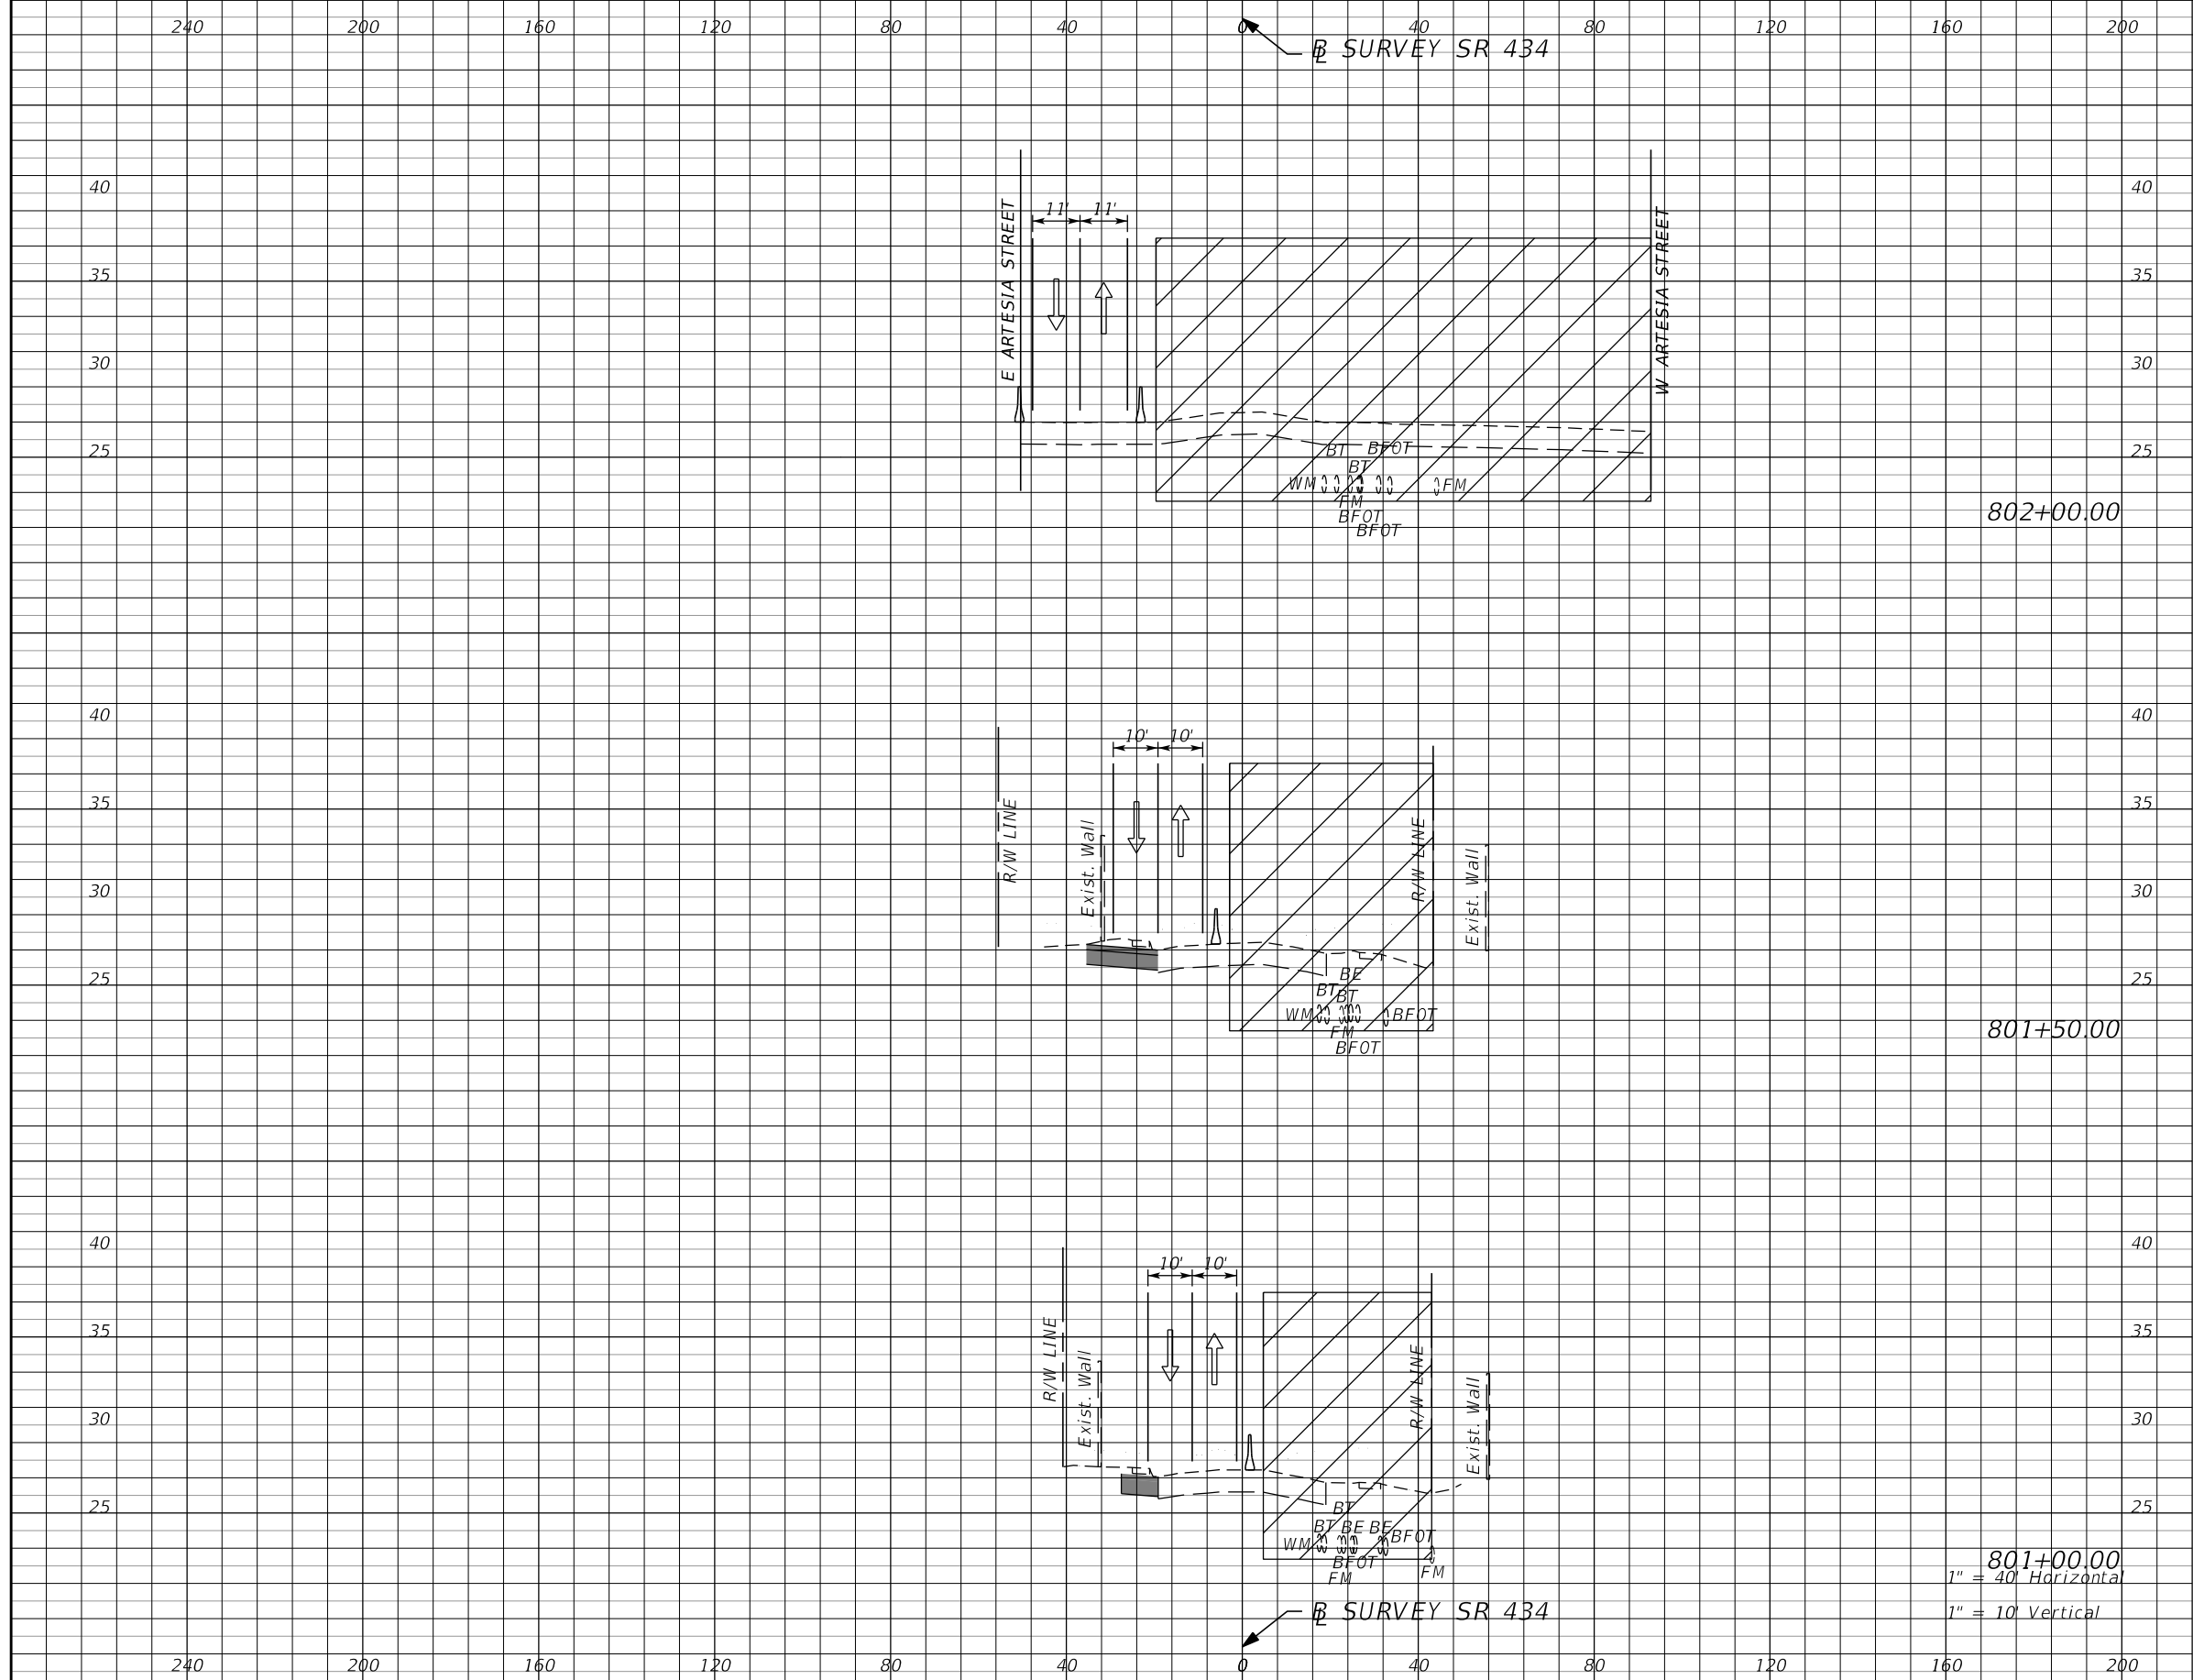

Subsoil Exc.		Regular Exc.		Embankment	
A	V	A	V	A	V


REVISIONS			
DATE	DESCRIPTION	DATE	DESCRIPTION
			PRELIMINARY

AECOM TECHNICAL SERVICES, Inc.
 150 North Orange Avenue
 Suite 200
 Orlando, FL. 32801
 Goran Duvnjak, P.E. No. 84141

STATE OF FLORIDA DEPARTMENT OF TRANSPORTATION			
ROAD NO.	COUNTY	CIP #	FINANCIAL PROJECT ID
SR 434	SEMINOLE	01785145	446491-1-38-01

**SR434 TTCP CROSS SECTION
PHASE II**

SHEET NO.
458

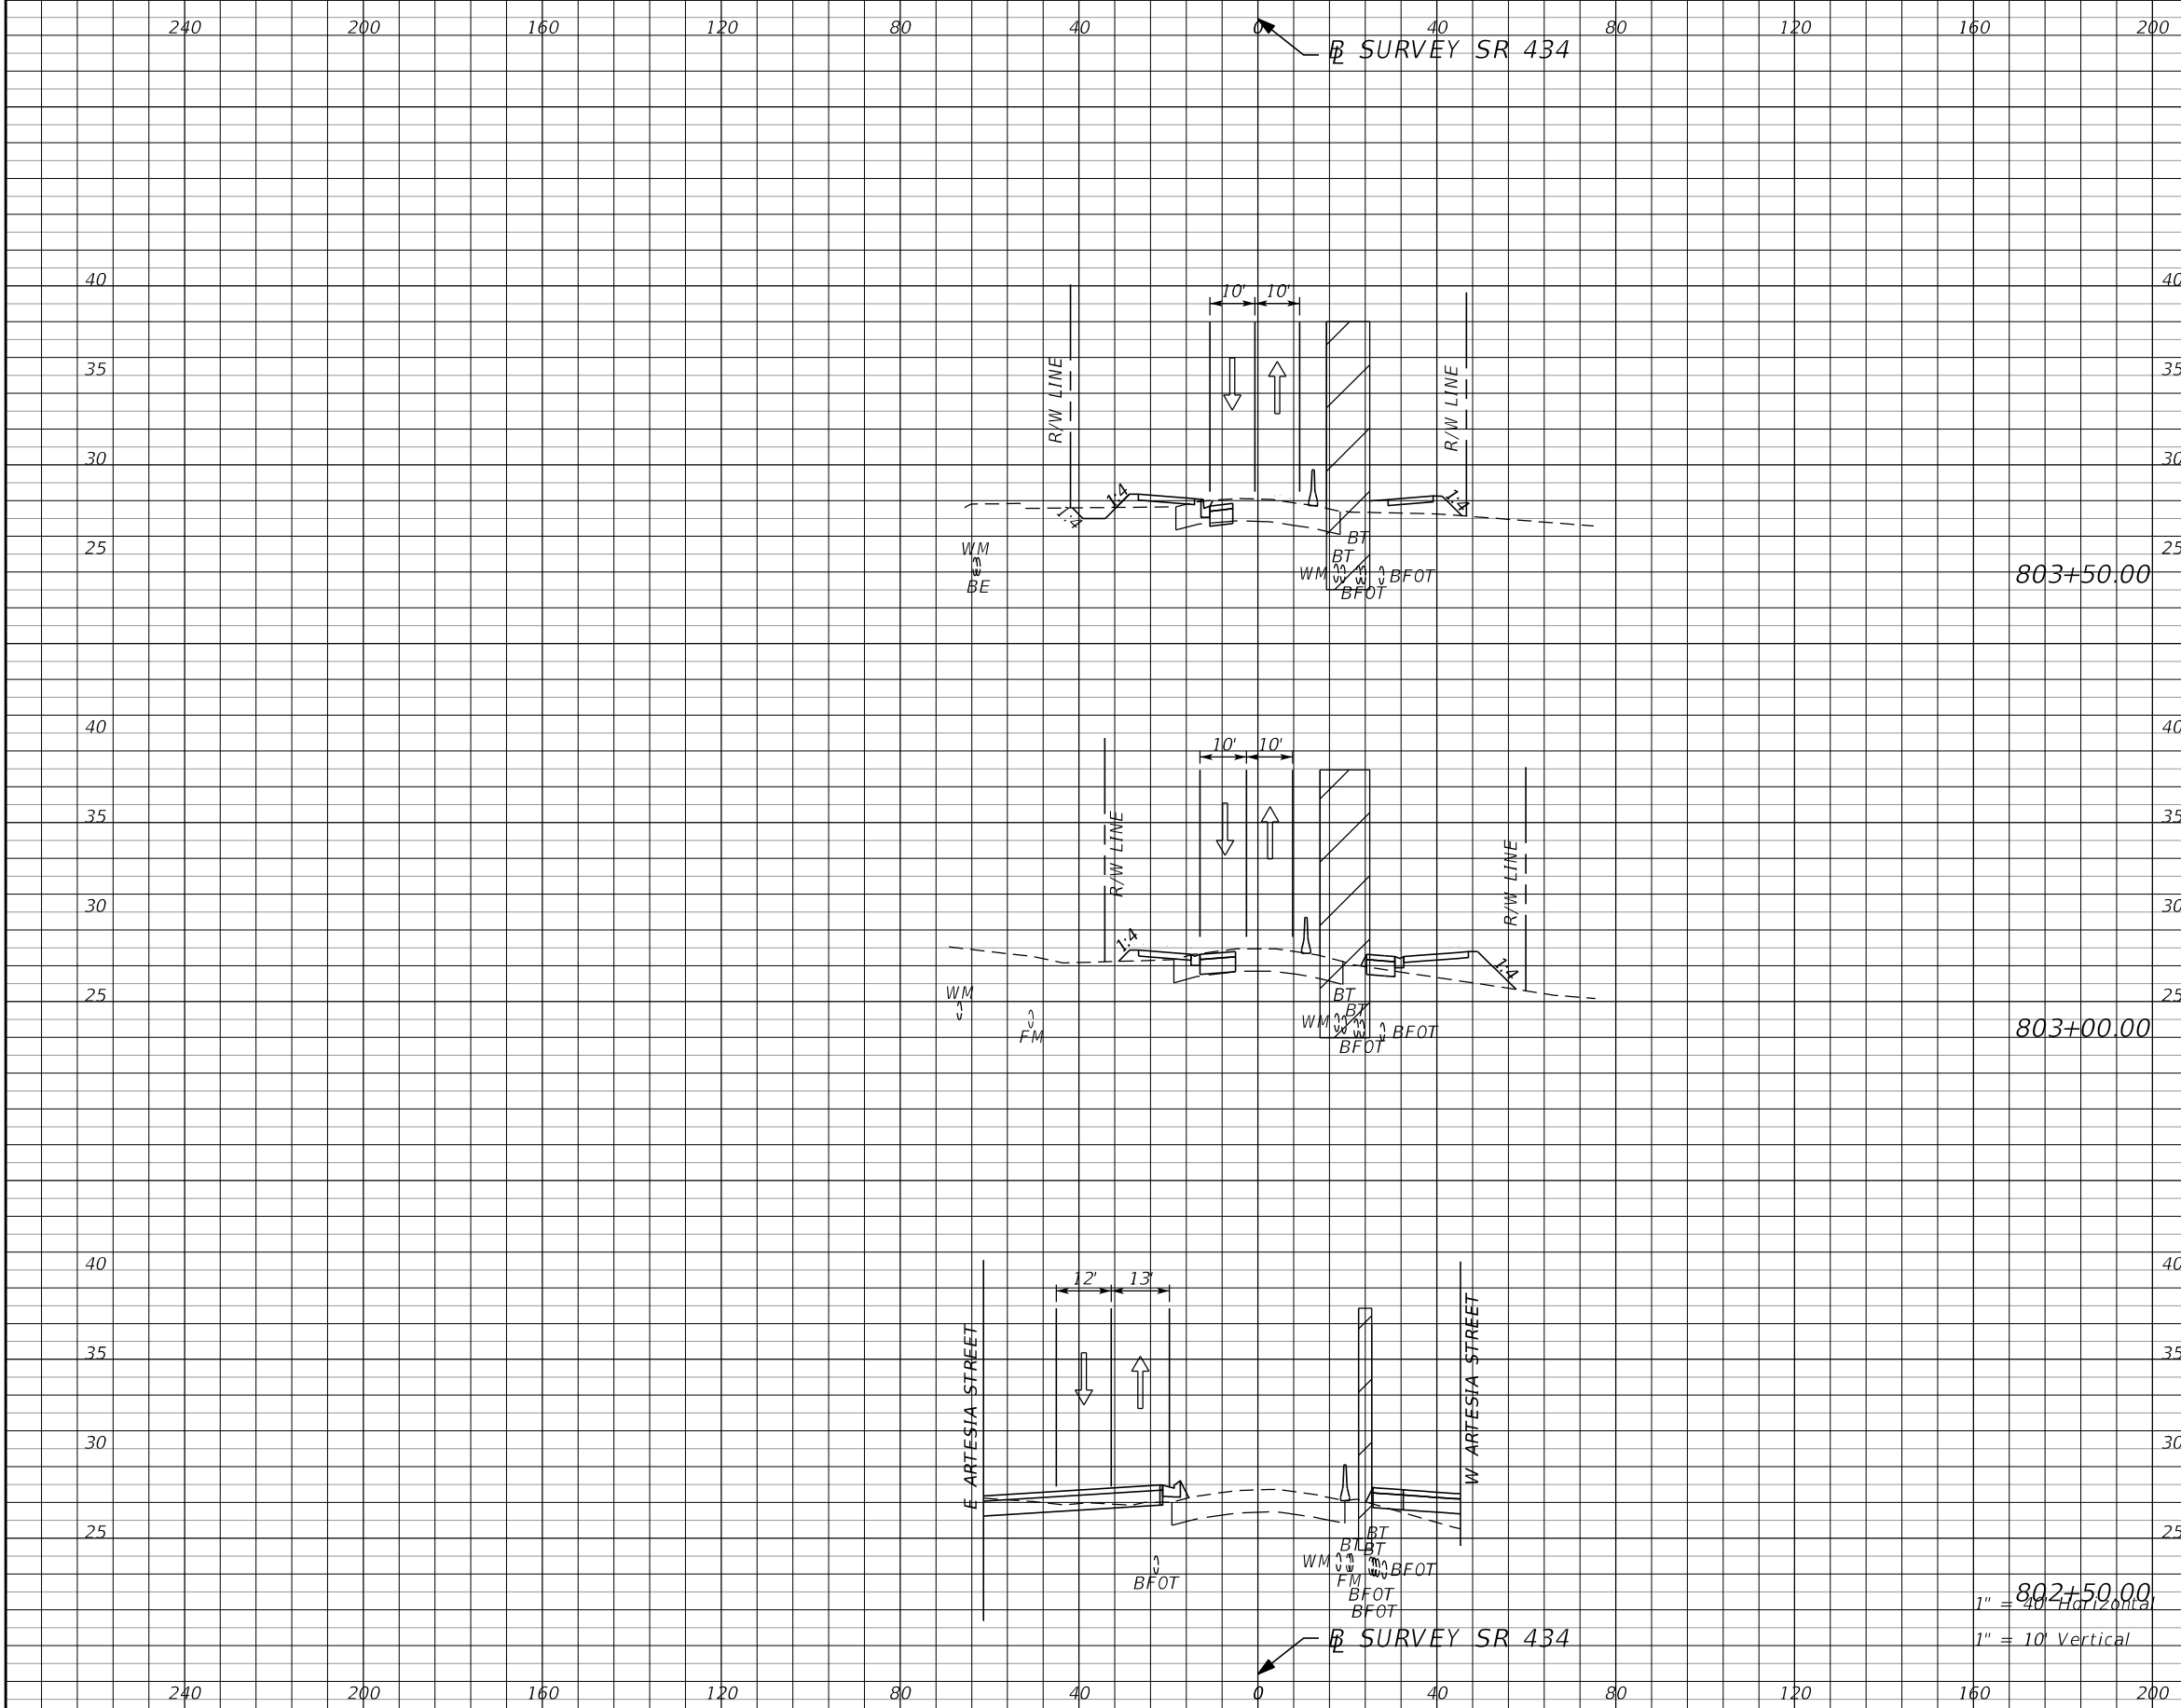

803+50.00

803+00.00

802+50.00
 1" = 40' Horizontal
 1" = 10' Vertical

Subsoil Exc.		Regular Exc.		Embankment	
A	V	A	V	A	V

REVISIONS			
DATE	DESCRIPTION	DATE	DESCRIPTION
			PRELIMINARY

AECOM TECHNICAL SERVICES, Inc.
 150 North Orange Avenue
 Suite 200
 Orlando, FL. 32801
 Goran Duvnjak, P.E. No. 84141

STATE OF FLORIDA DEPARTMENT OF TRANSPORTATION			
ROAD NO.	COUNTY	CIP #	FINANCIAL PROJECT ID
SR 434	SEMINOLE	01785145	446491-1-38-01


**SR434 TTCP CROSS SECTION
 PHASE II**

SHEET NO.
459

240 200 160 120 80 40 0 40 80 120 160 200

SURVEY SR 434

Subsoil Exc. Regular Exc. Embankment
A V A V A V

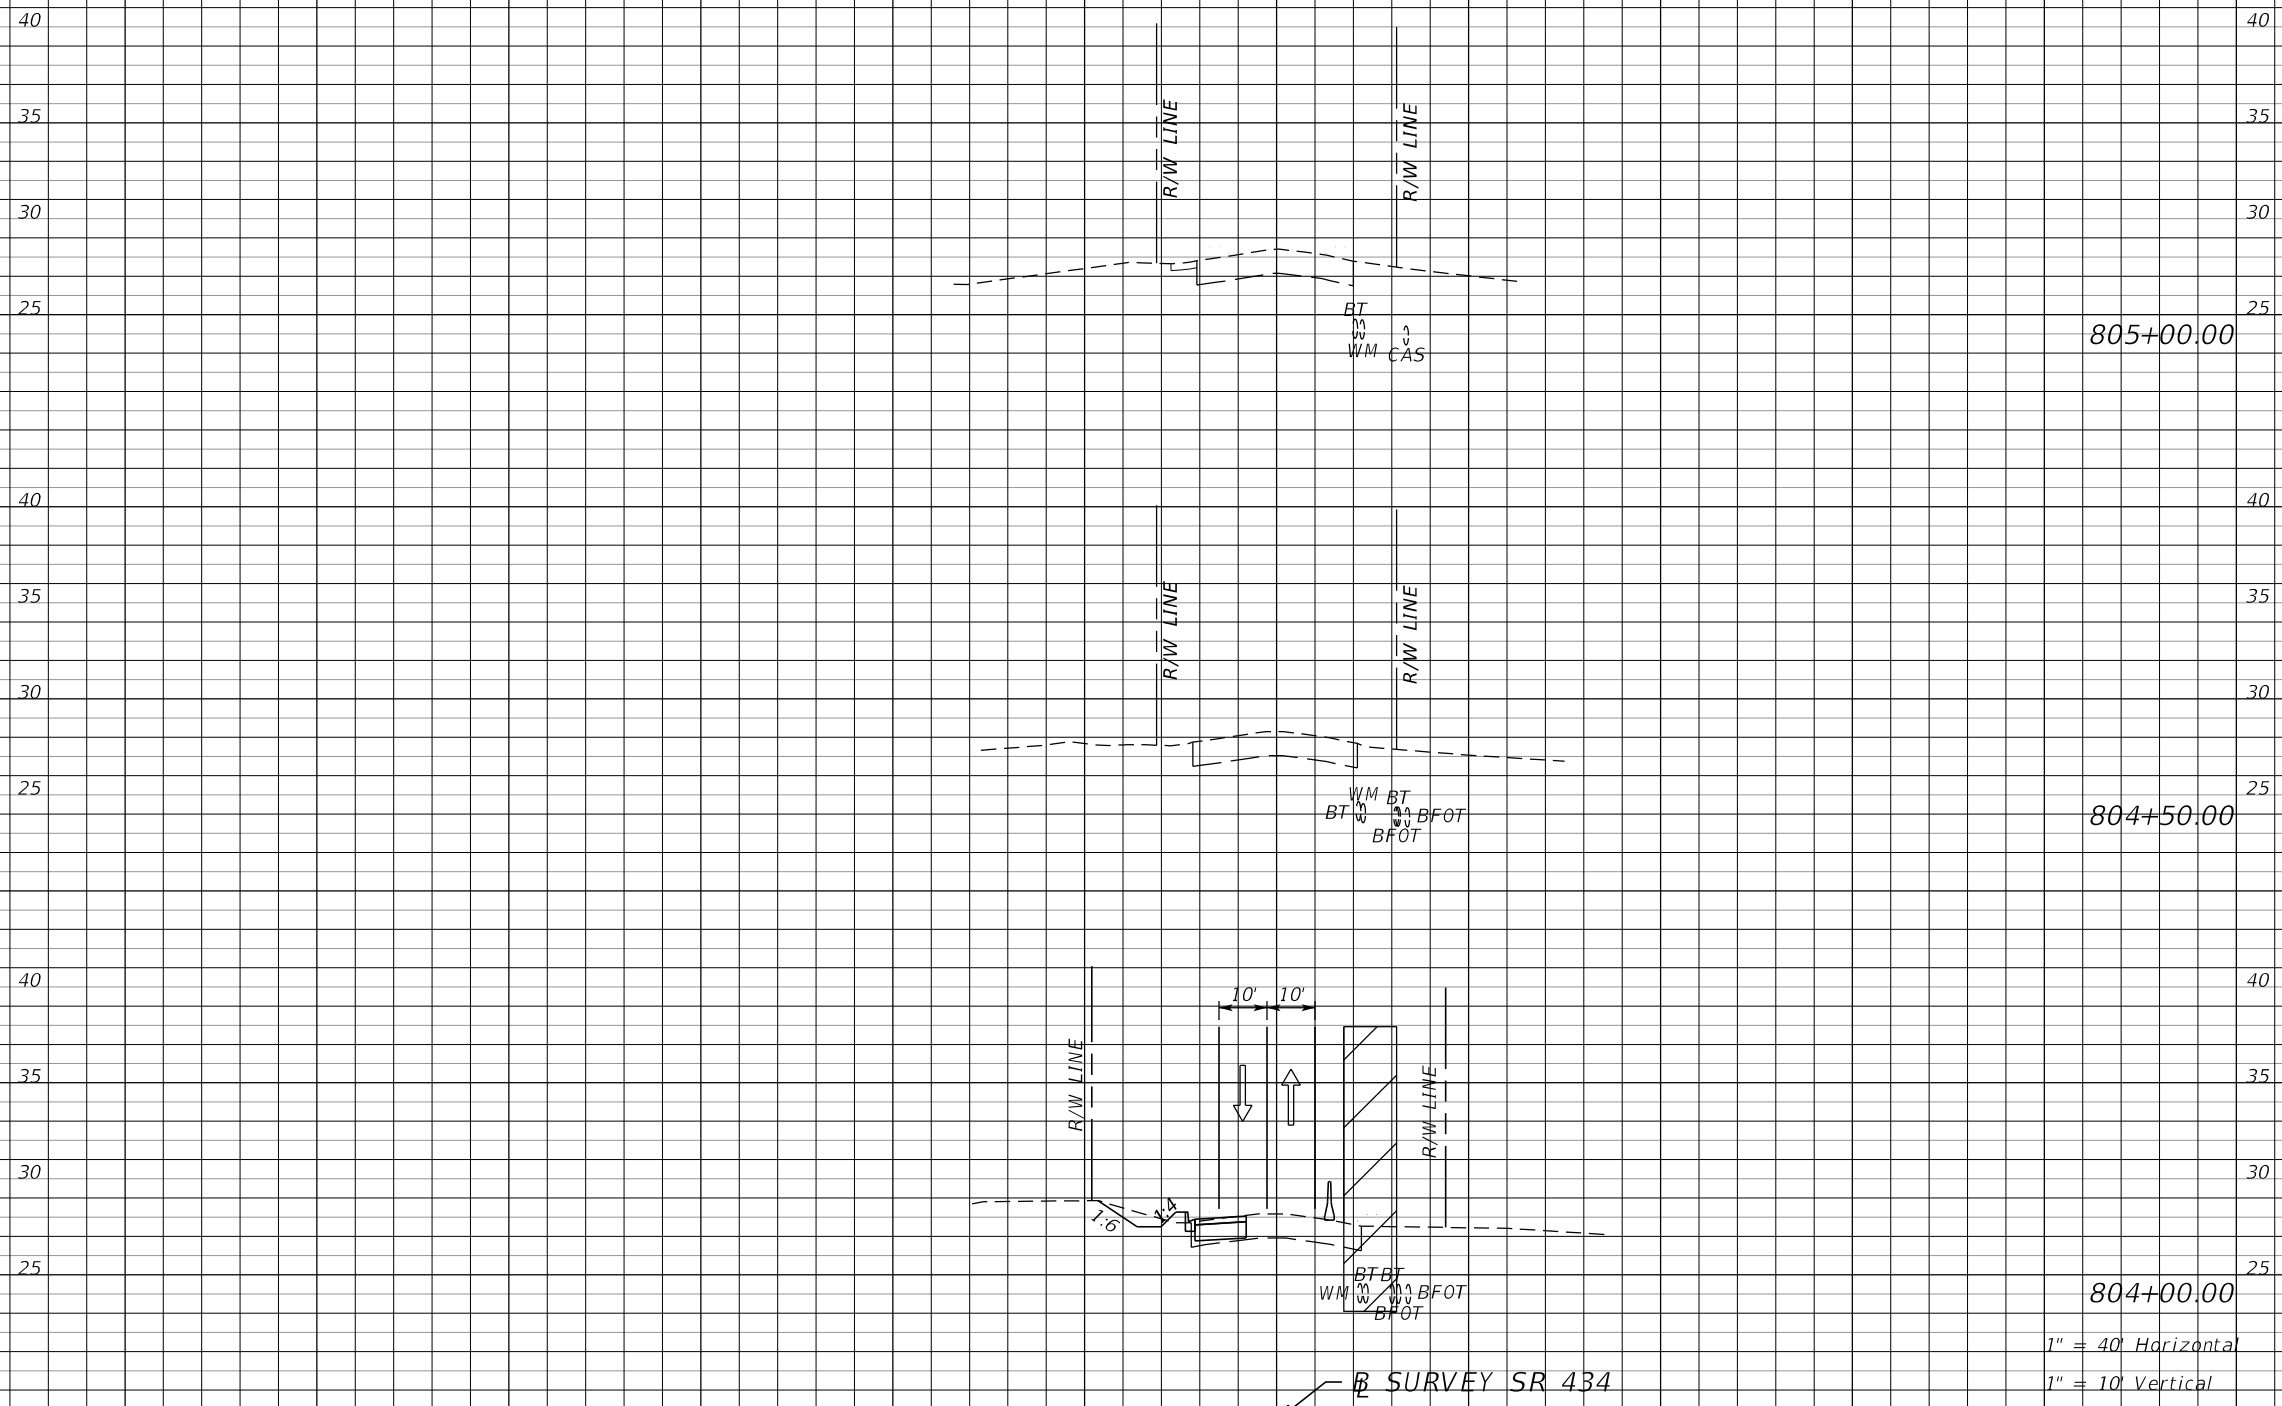

240 200 160 120 80 40 0 40 80 120 160 200


REVISIONS	
DATE	DESCRIPTION
	PRELIMINARY

AECOM TECHNICAL SERVICES, Inc.
150 North Orange Avenue
Suite 200
Orlando, FL. 32801
Goran Duvnjak, P.E. No. 84141

STATE OF FLORIDA DEPARTMENT OF TRANSPORTATION			
ROAD NO.	COUNTY	CIP #	FINANCIAL PROJECT ID
SR 434	SEMINOLE	01785145	446491-1-38-01

SR434 TTCP CROSS SECTION
PHASE II

SHEET NO.
460

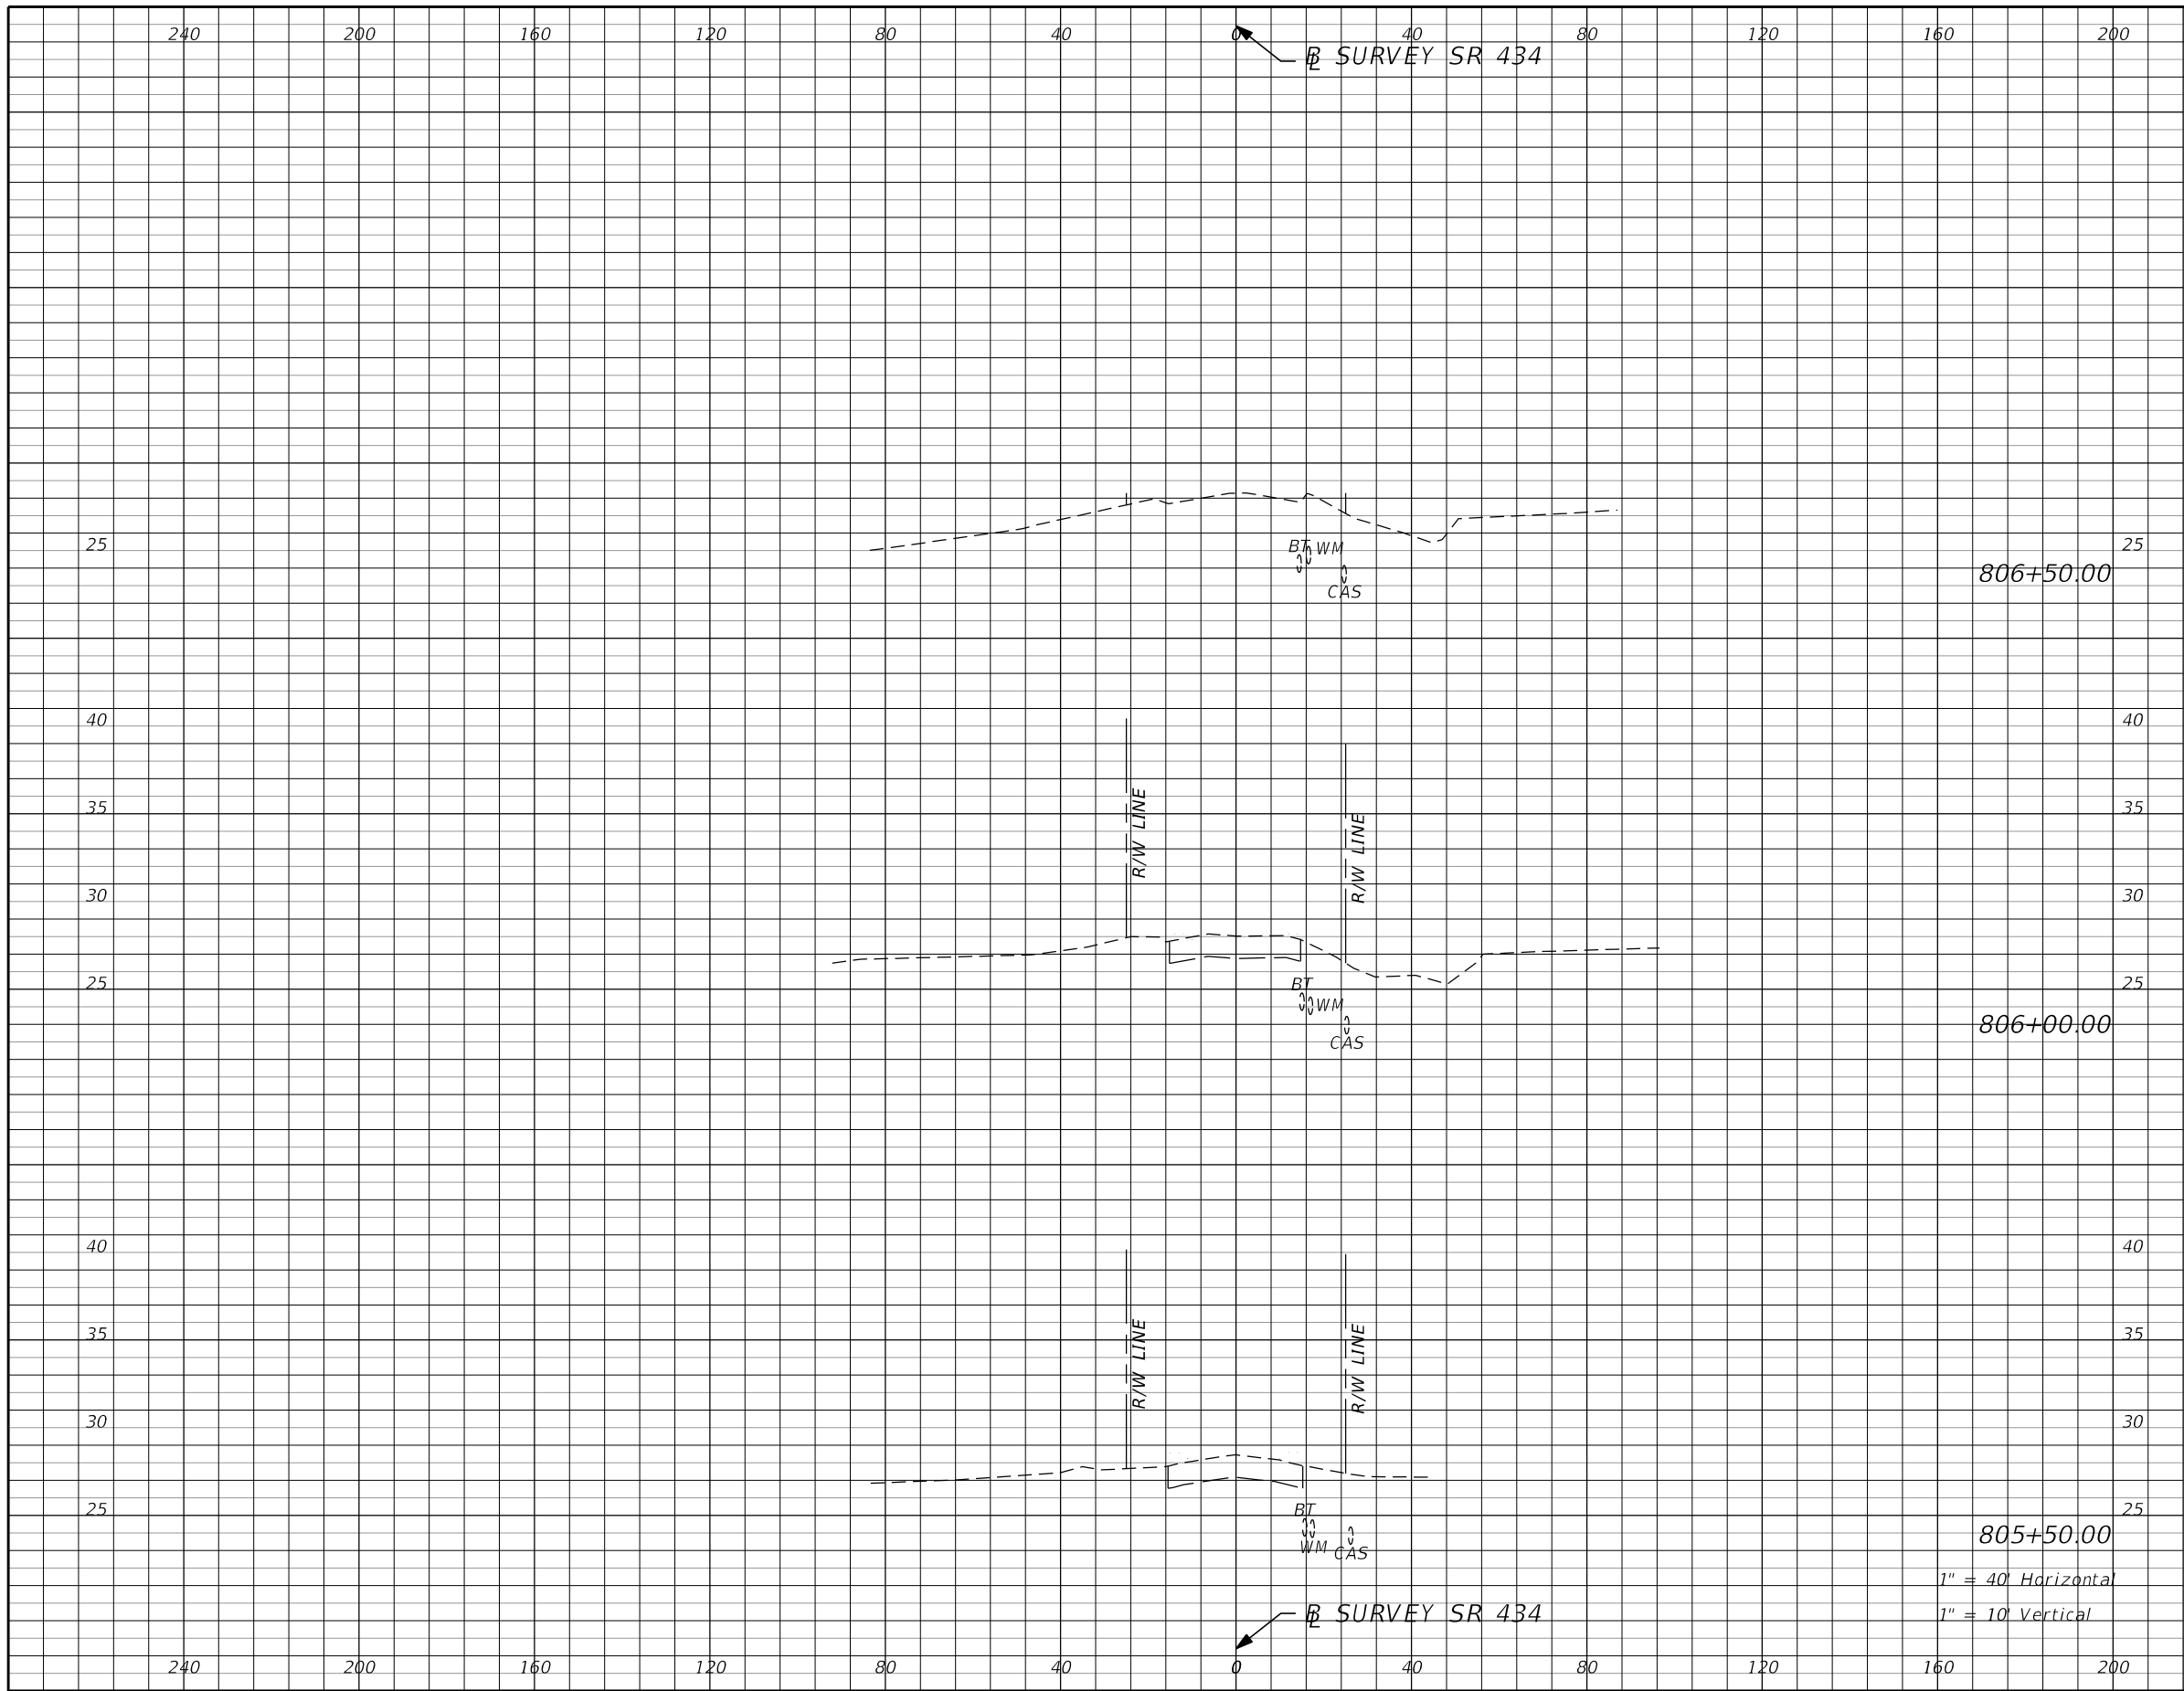

Subsoil Exc.		Regular Exc.		Embankment	
A	V	A	V	A	V

1" = 40' Horizontal
1" = 10' Vertical

REVISIONS			
DATE	DESCRIPTION	DATE	DESCRIPTION
			PRELIMINARY

AECOM TECHNICAL SERVICES, Inc.
 150 North Orange Avenue
 Suite 200
 Orlando, FL. 32801
 Goran Duvnjak, P.E. No. 84141



STATE OF FLORIDA
 DEPARTMENT OF TRANSPORTATION

SEMINOLE COUNTY
 FINANCIAL PROJECT ID

ROAD NO.	COUNTY	CIP #	FINANCIAL PROJECT ID
SR 434	SEMINOLE	01785145	446491-1-38-01

SR434 TTCP CROSS SECTION
PHASE II

SHEET NO. **461**

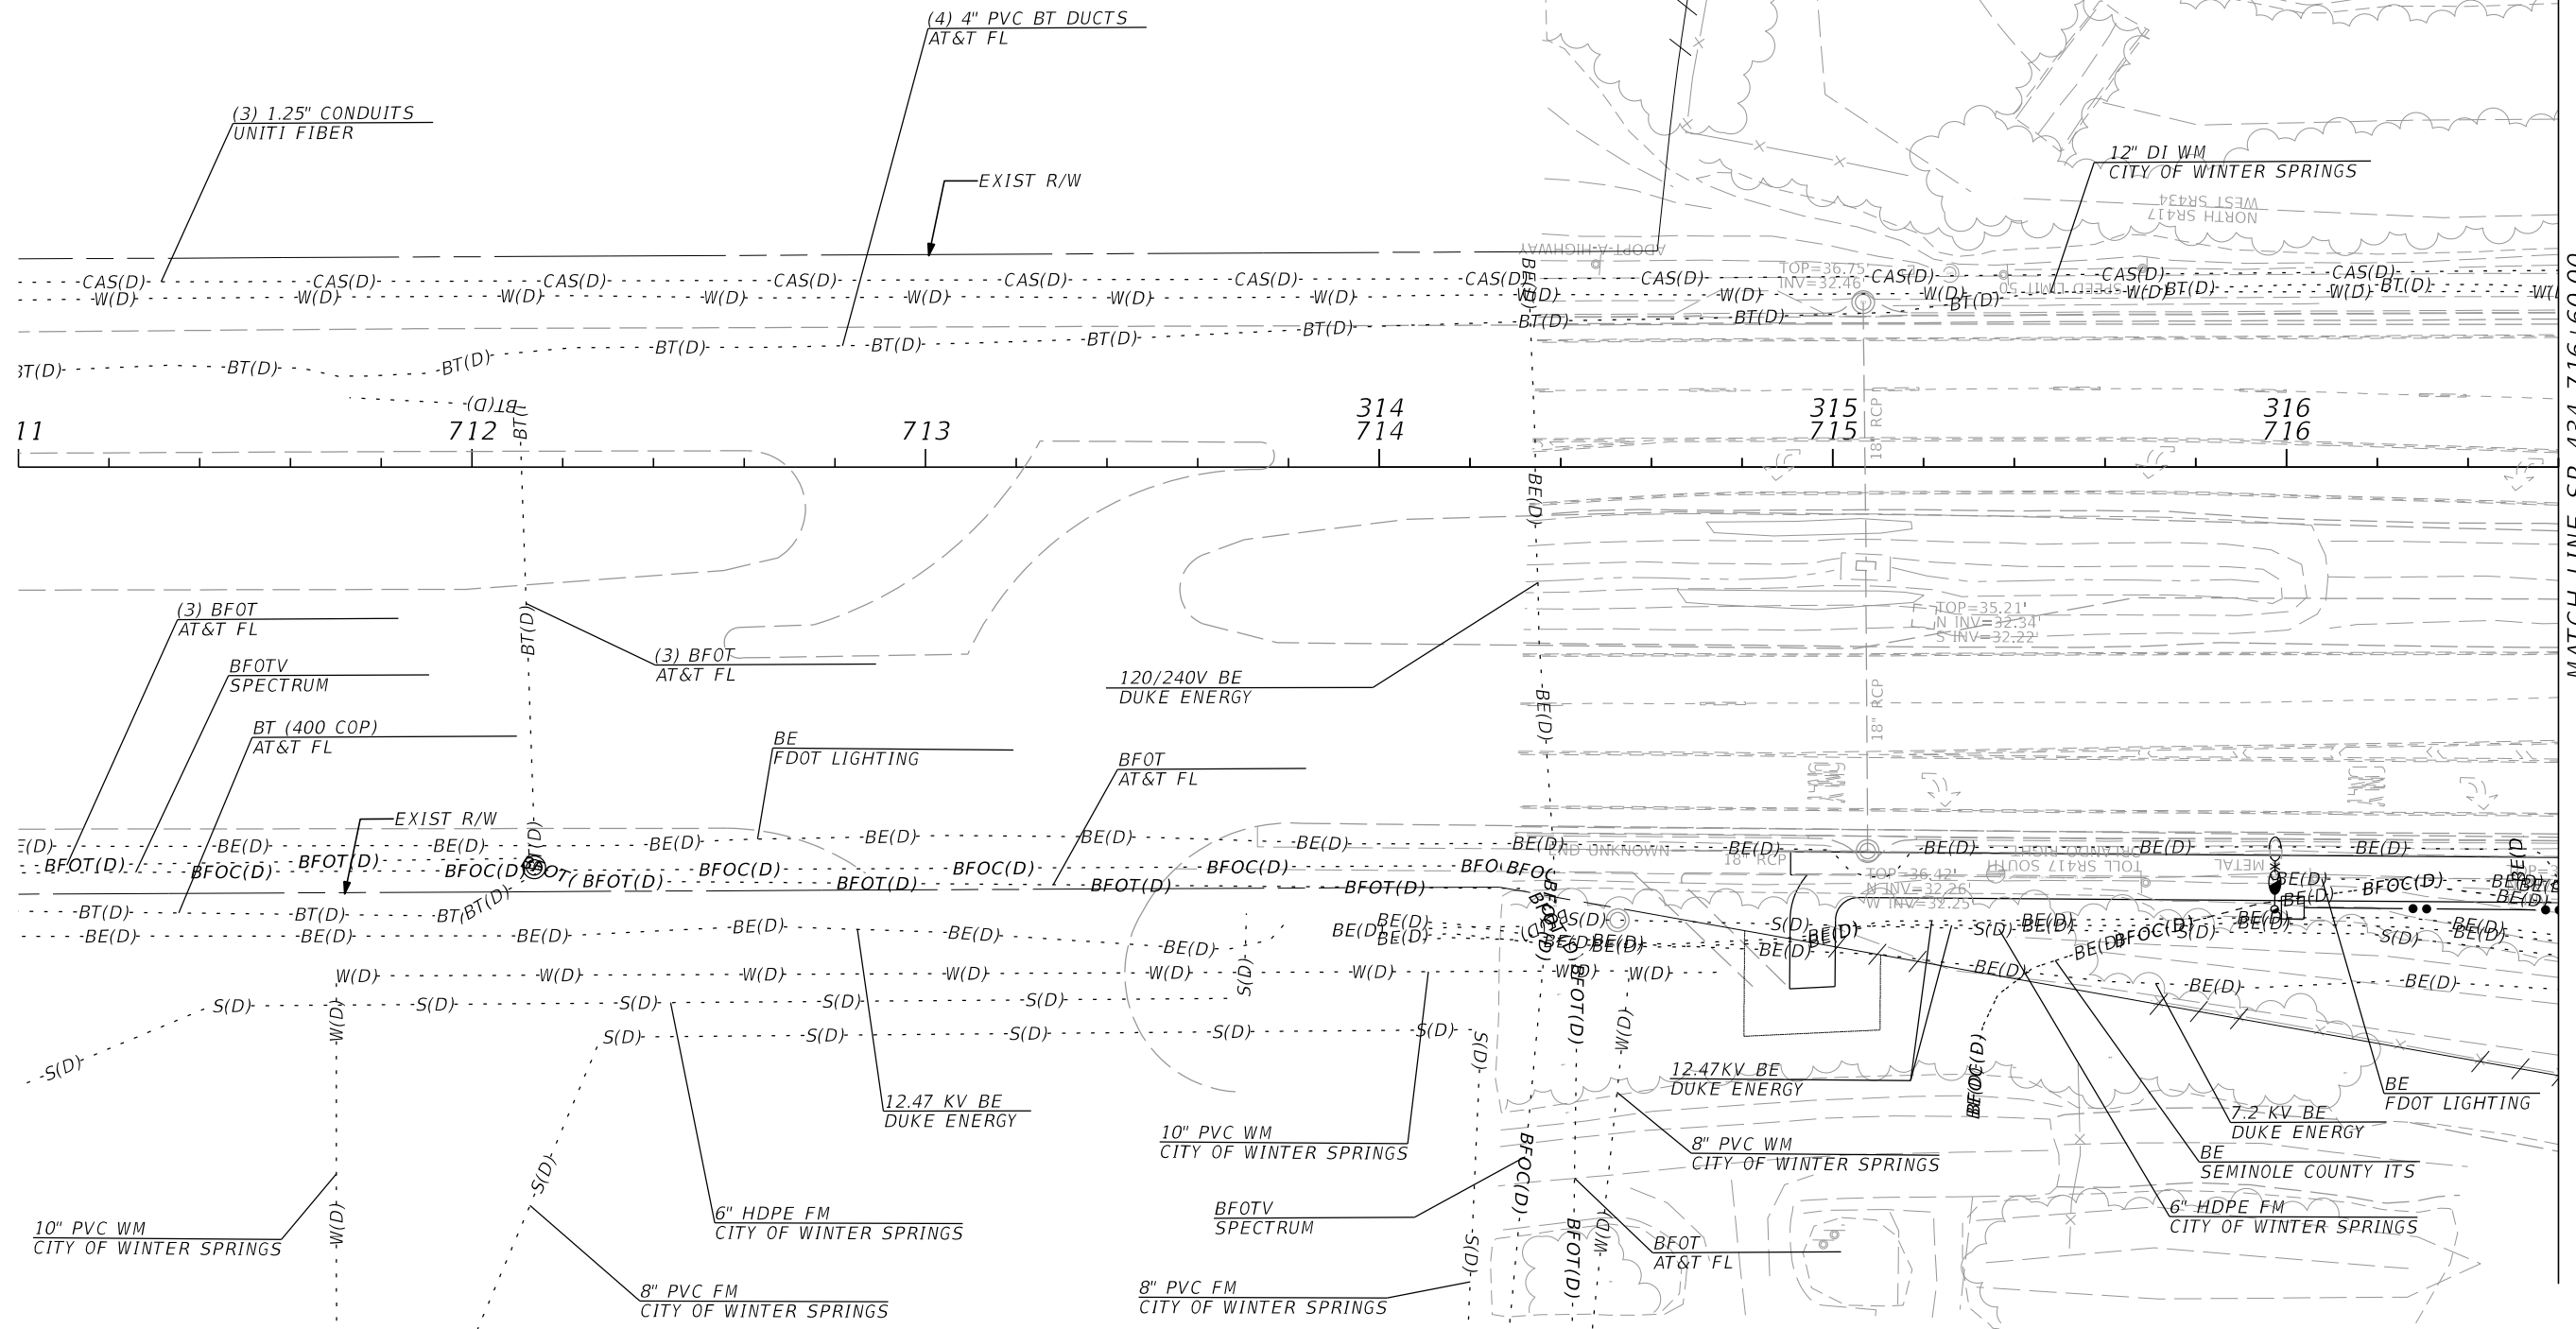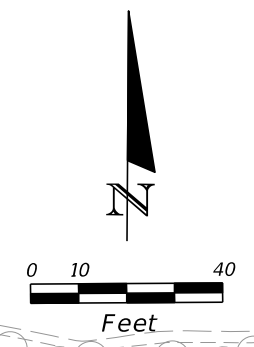

MATCH LINE SR 434 716+60.00



REVISIONS			
DATE	DESCRIPTION	DATE	DESCRIPTION

AECOM TECHNICAL SERVICES, Inc.
 150 North Orange Avenue
 Suite 200
 Orlando, FL 32801
 C.A. No. 8115
 Goran Duvnjak, P.E. No. 84141

STATE OF FLORIDA DEPARTMENT OF TRANSPORTATION			
ROAD NO.	COUNTY	CIP #	FINANCIAL PROJECT ID
SR 434	SEMINOLE	01785145	446491-1-38-01

SR 434
UTILITY ADJUSTMENT (1)


SHEET
NO.
462

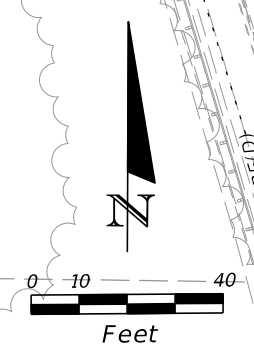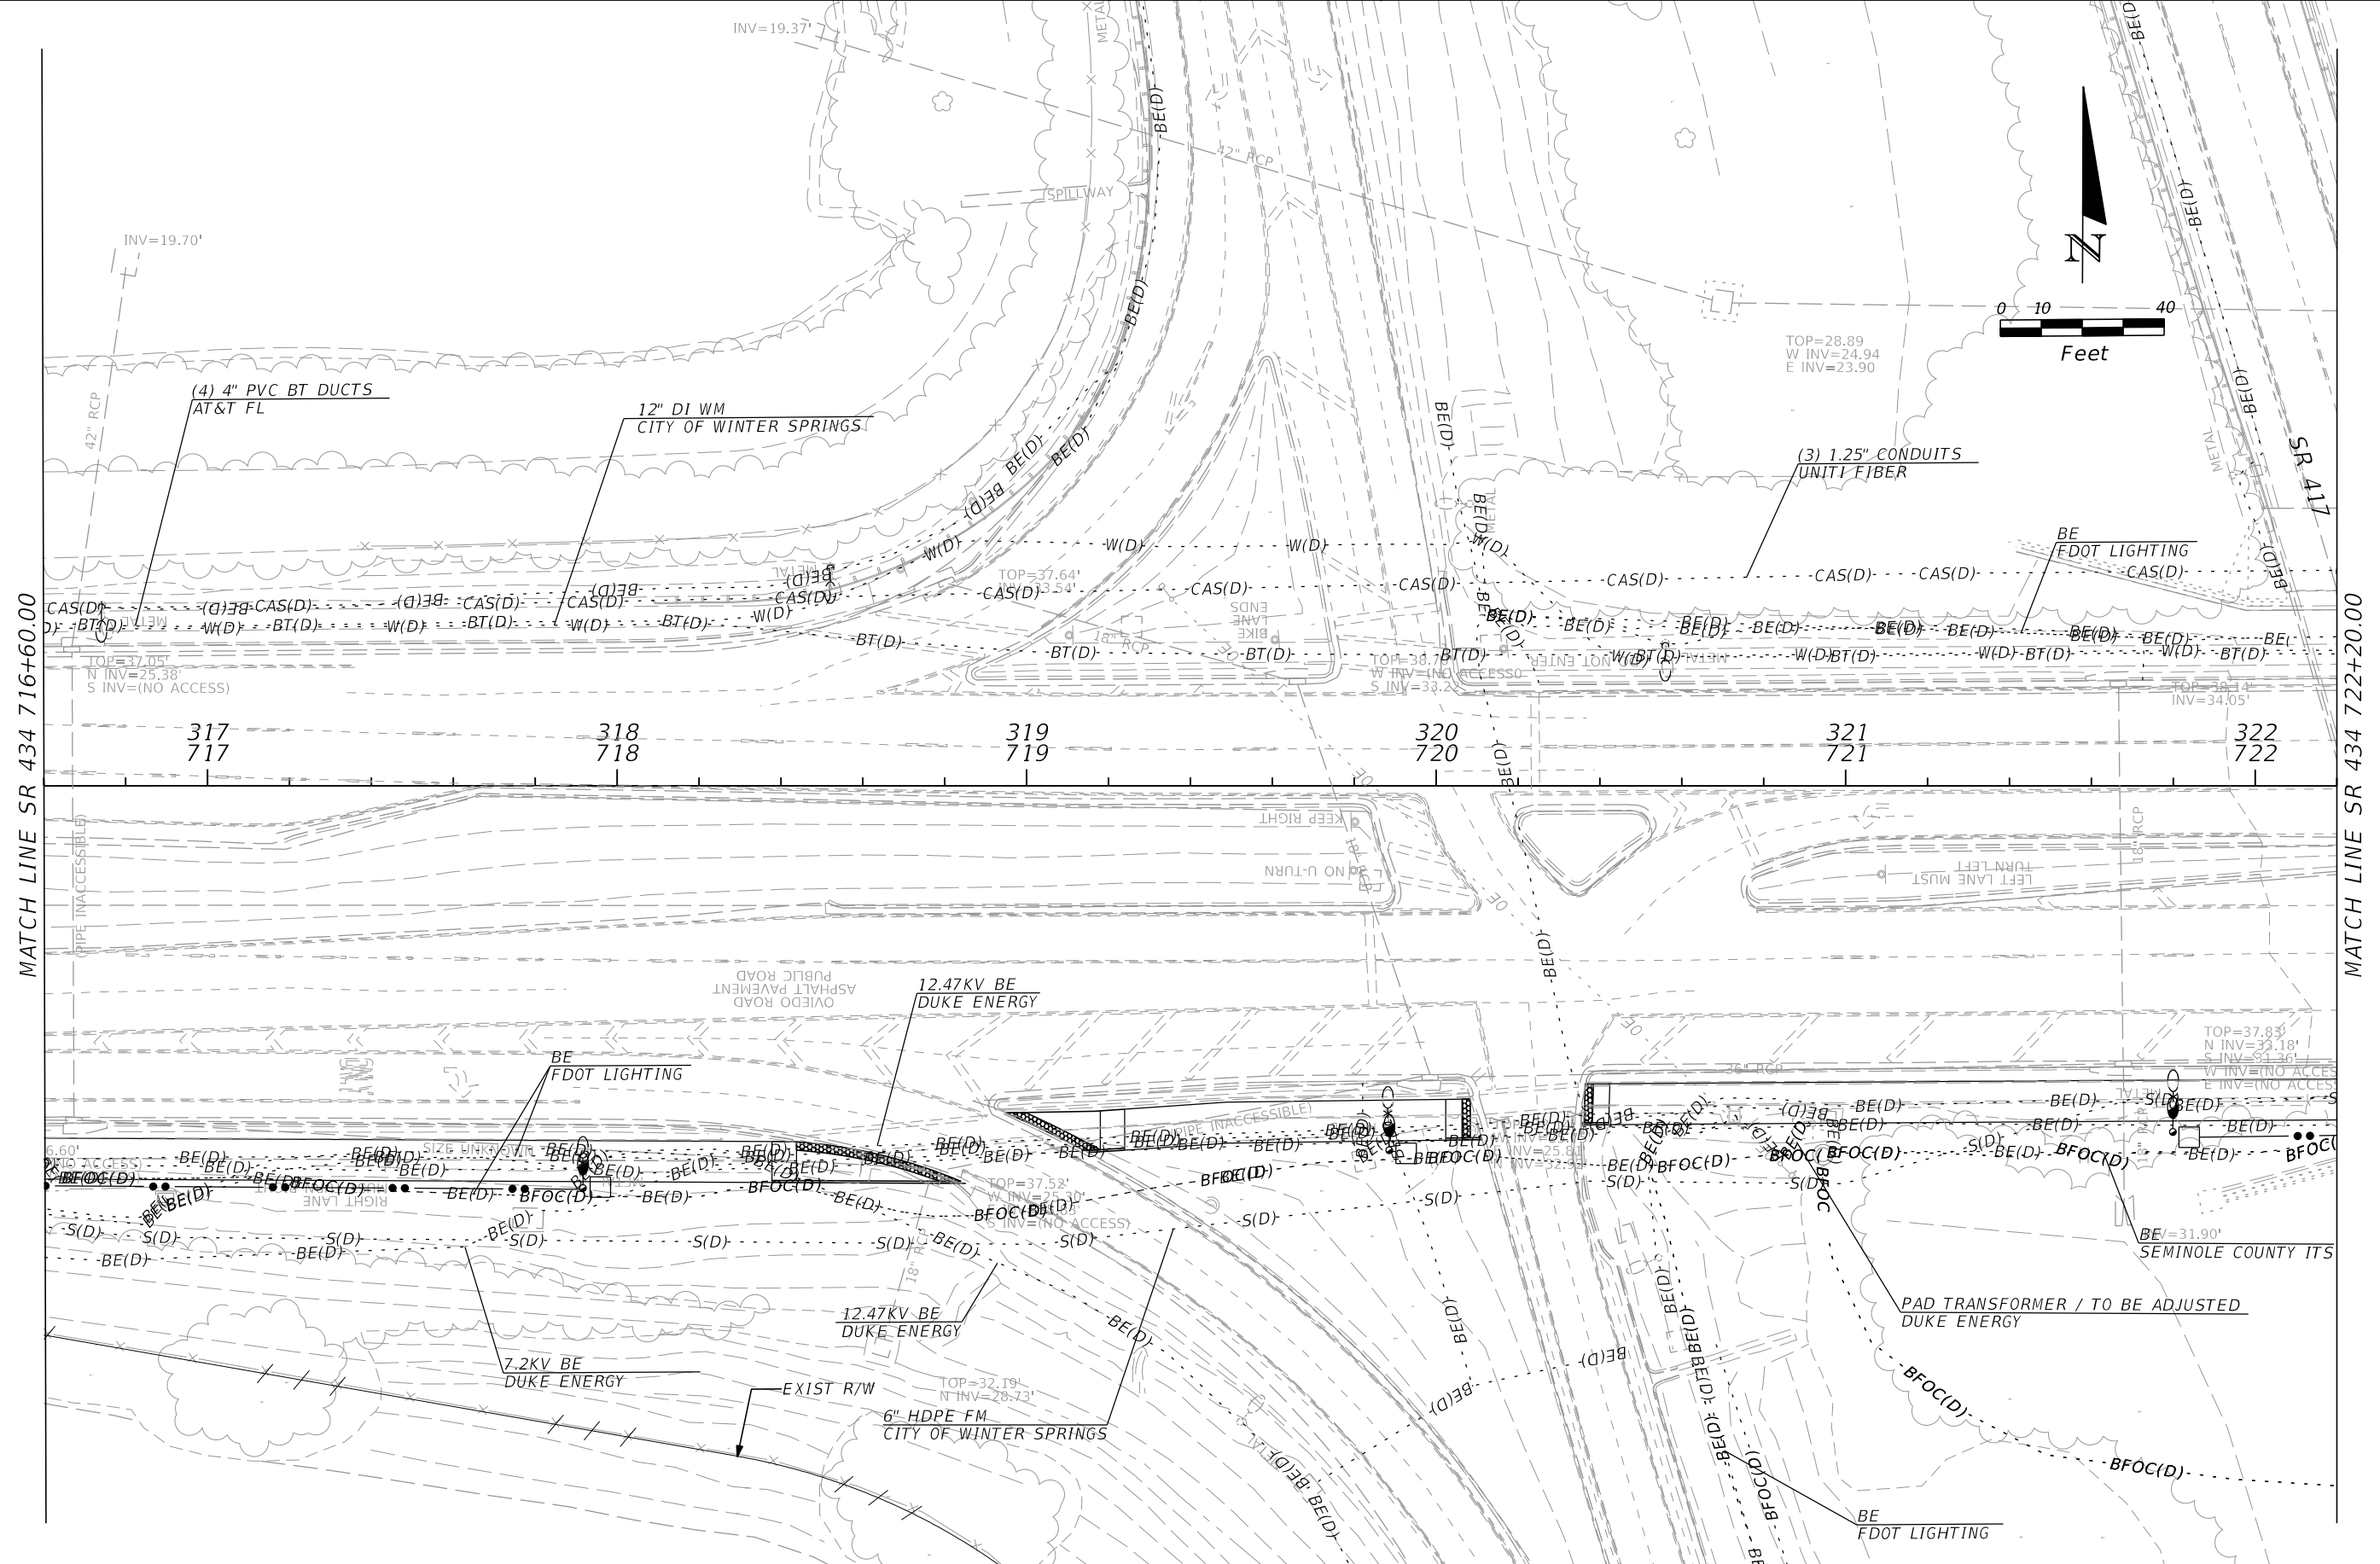

MATCH LINE SR 434 716+60.00

MATCH LINE SR 434 722+20.00

REVISIONS				AECOM TECHNICAL SERVICES, Inc. 150 North Orange Avenue Suite 200 Orlando, FL 32801 C.A. No. 8115 Goran Duvnjak, P.E. No. 84141	STATE OF FLORIDA DEPARTMENT OF TRANSPORTATION			SR 434 UTILITY ADJUSTMENT (2)	SHEET NO. 463
DATE	DESCRIPTION	DATE	DESCRIPTION		ROAD NO.	COUNTY	CIP #		
					SR 434	SEMINOLE	01785145	446491-1-38-01	

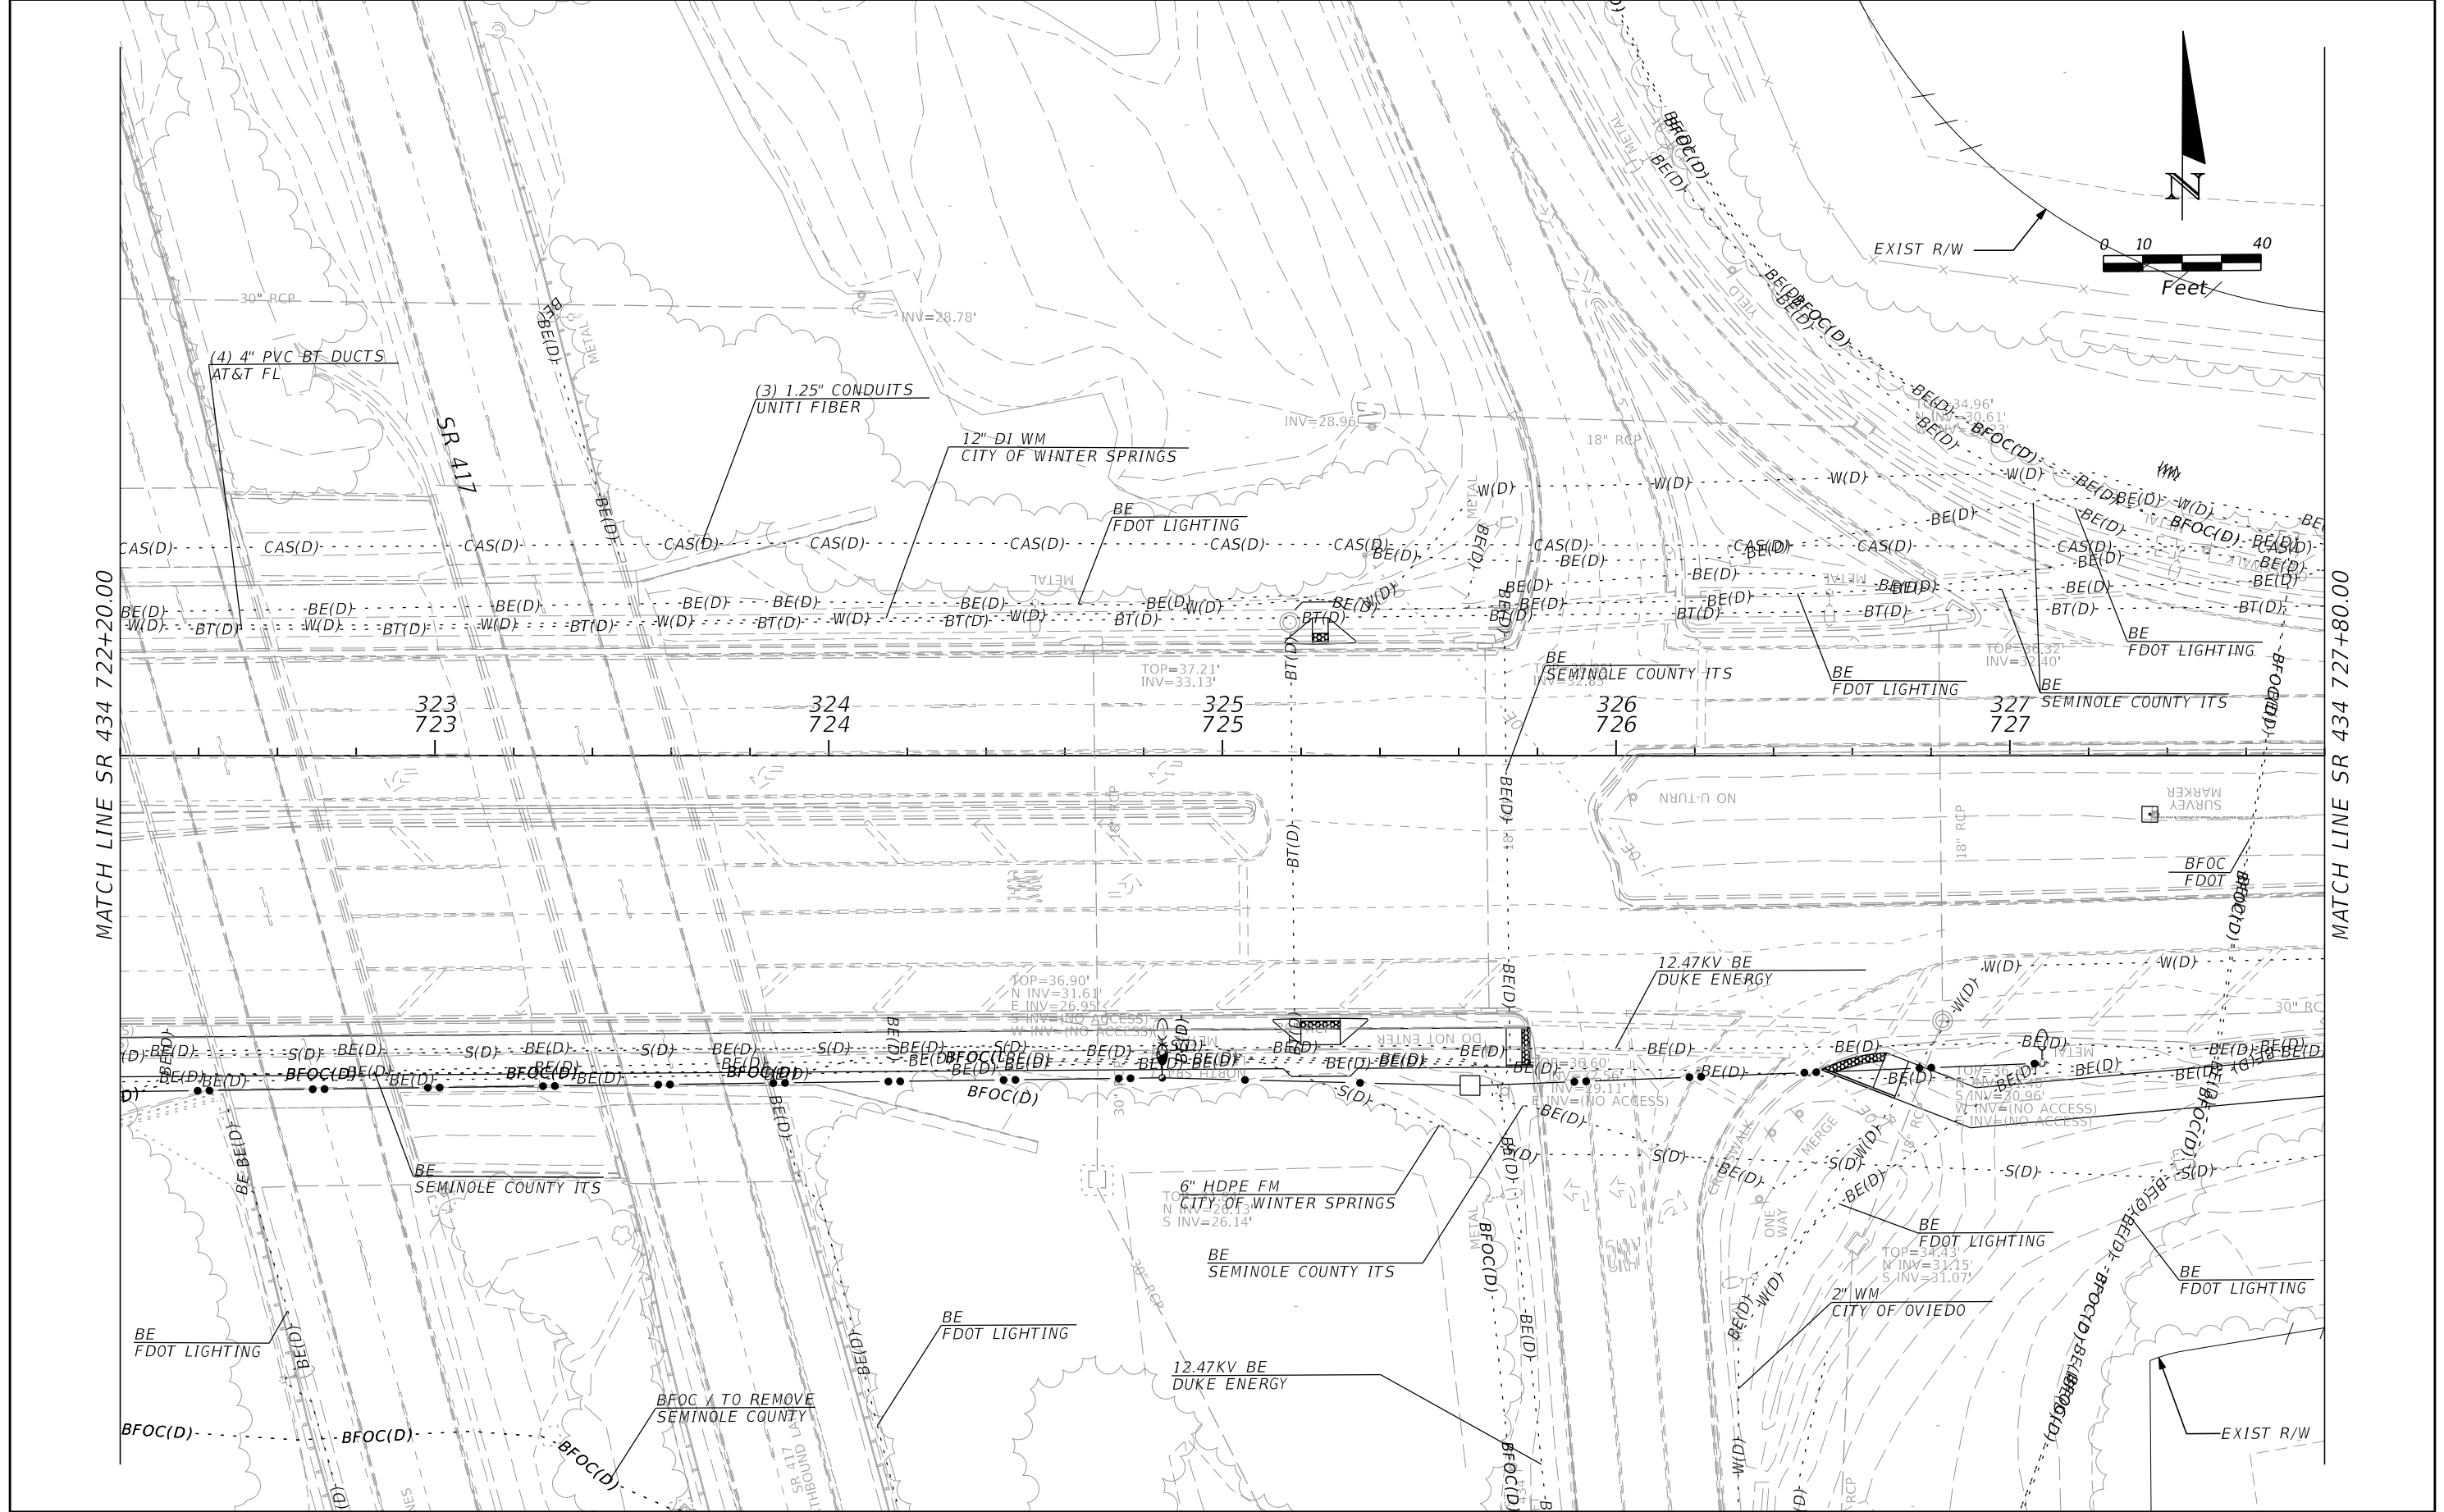

MATCH LINE SR 434 722+20.00

MATCH LINE SR 434 727+80.00


REVISIONS			
DATE	DESCRIPTION	DATE	DESCRIPTION

AECOM TECHNICAL SERVICES, Inc.
 150 North Orange Avenue
 Suite 200
 Orlando, FL 32801
 C.A. No. 8115
 Goran Duvnjak, P.E. No. 84141

STATE OF FLORIDA DEPARTMENT OF TRANSPORTATION			
ROAD NO.	COUNTY	CIP #	FINANCIAL PROJECT ID
SR 434	SEMINOLE	01785145	446491-1-38-01


SR 434
UTILITY ADJUSTMENT (3)

SHEET NO.
464

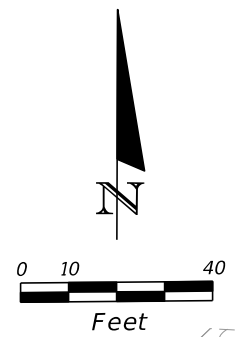

MATCH LINE SR 434 727+80.00

MATCH LINE SR 434 733+40.00

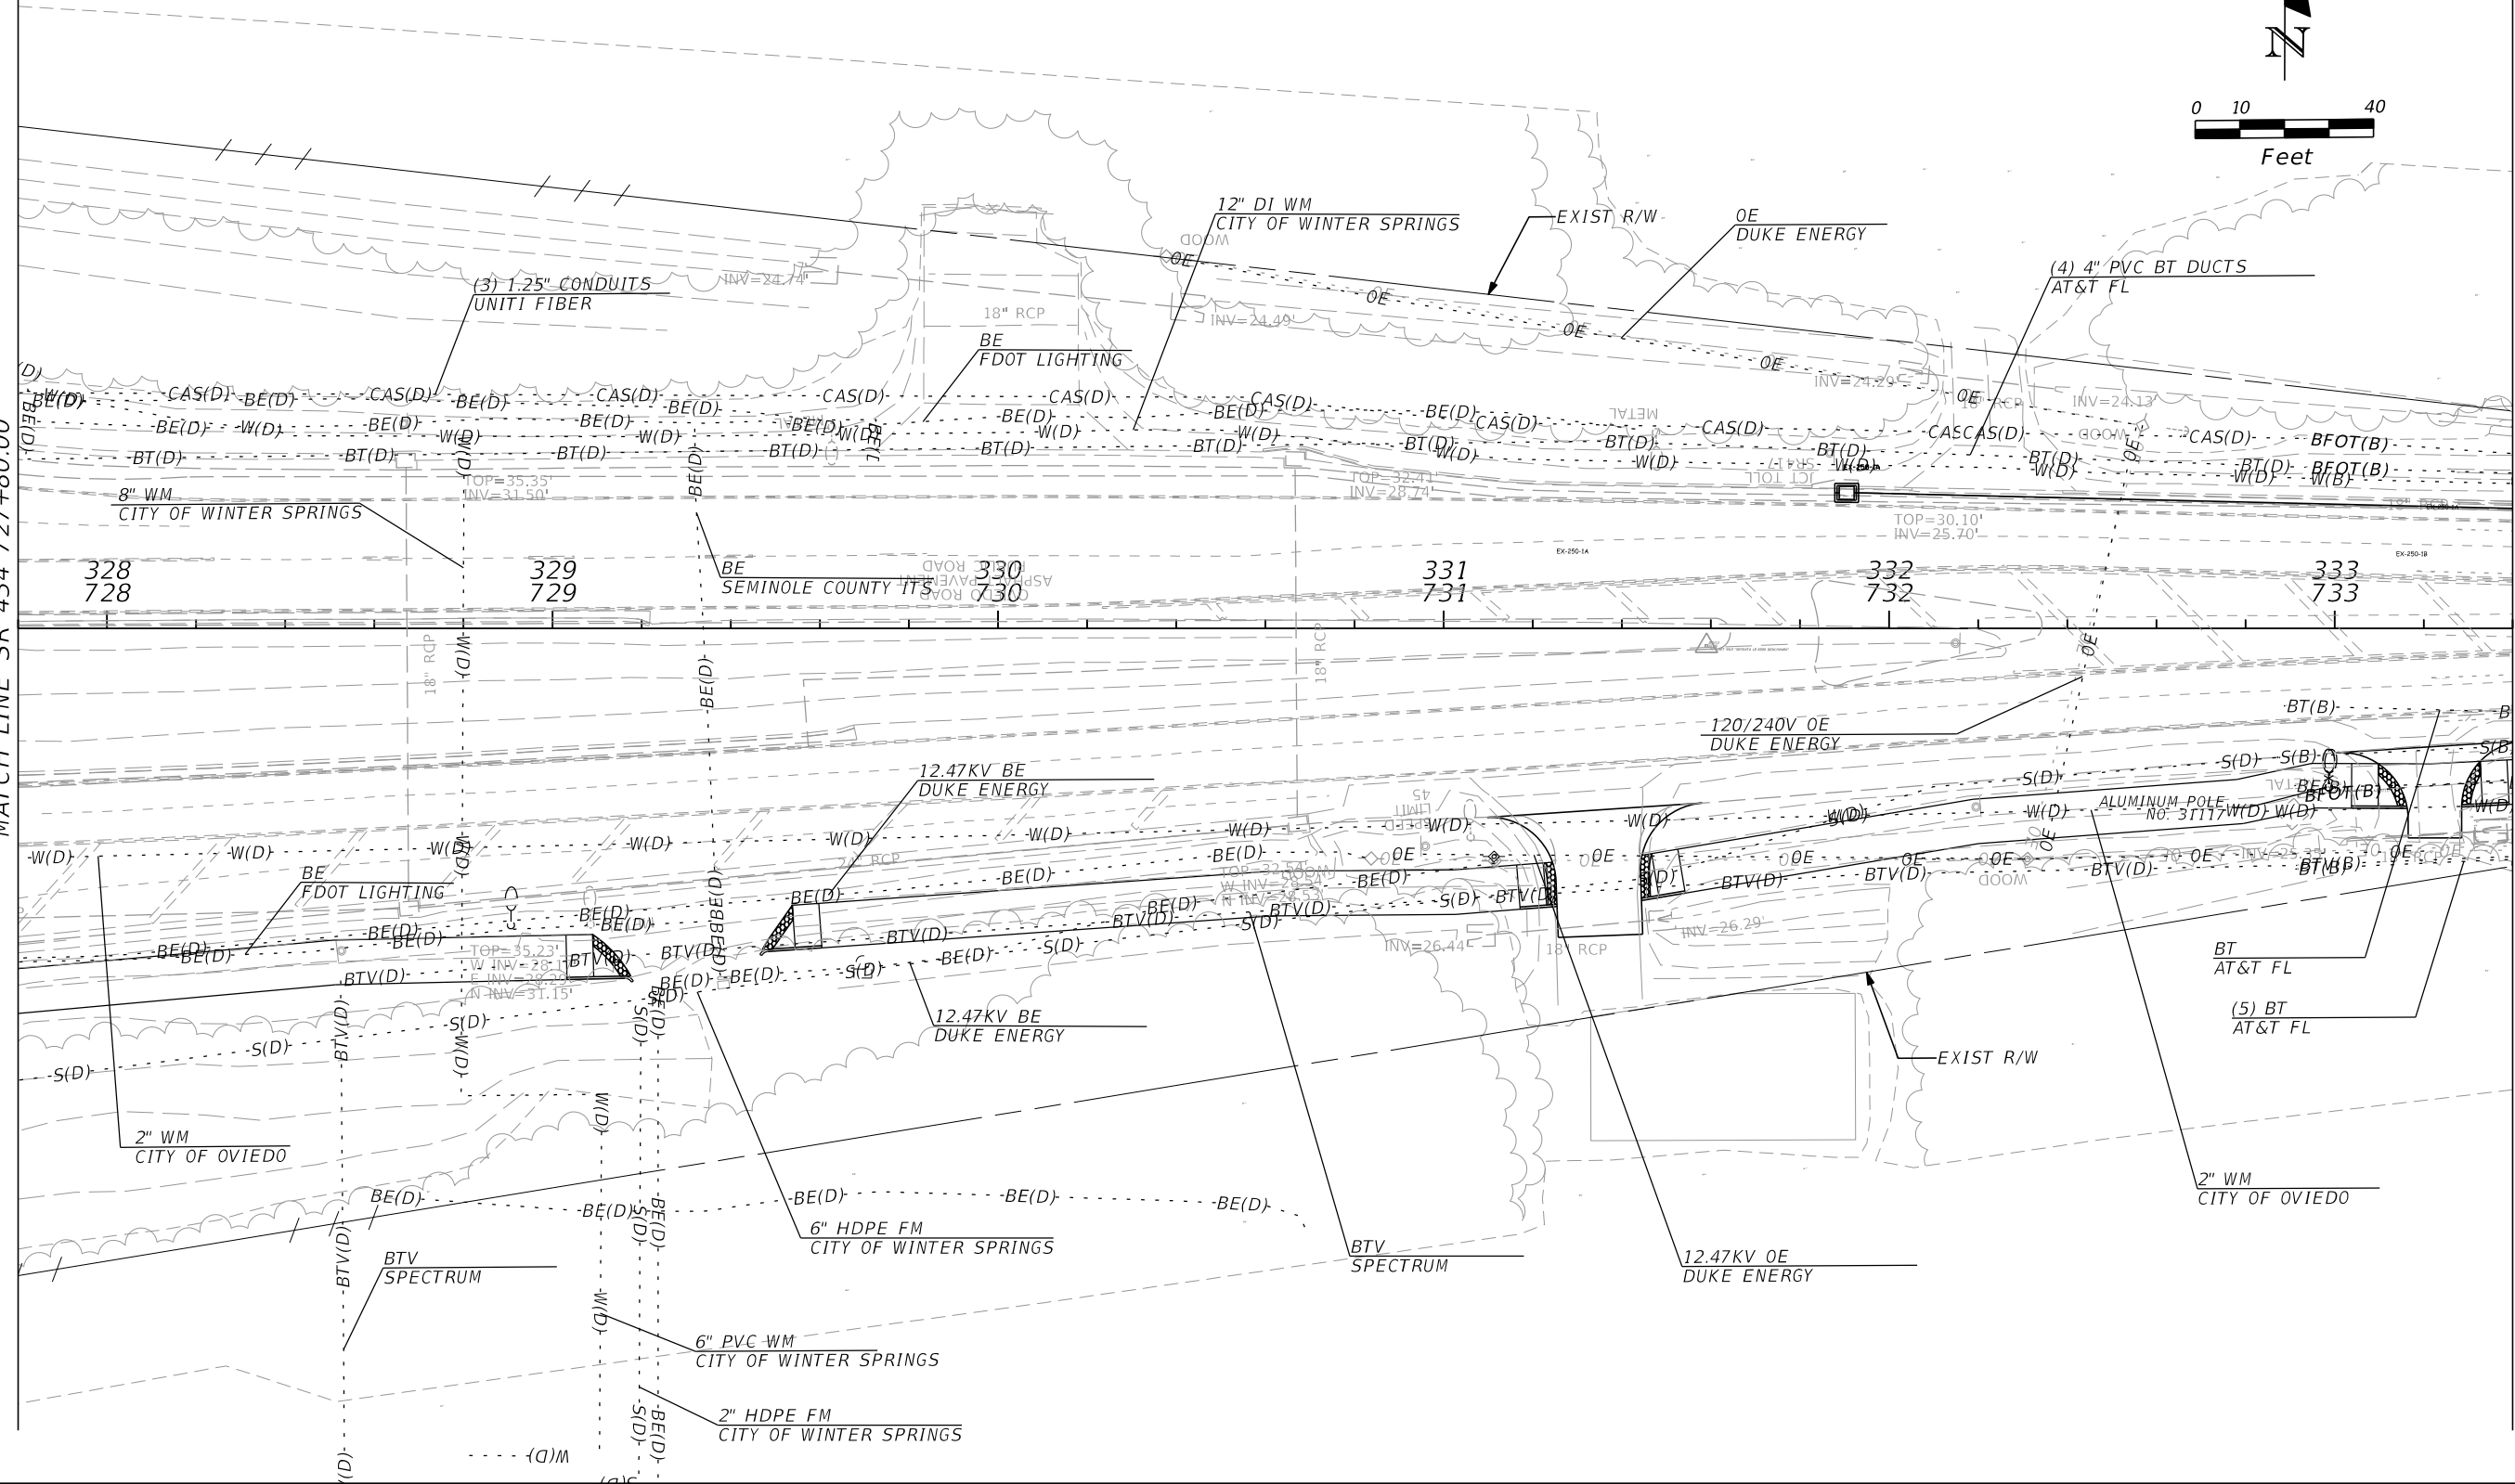

REVISIONS			
DATE	DESCRIPTION	DATE	DESCRIPTION

AECOM TECHNICAL SERVICES, Inc.
 150 North Orange Avenue
 Suite 200
 Orlando, FL 32801
 C.A. No. 8115
 Goran Duvnjak, P.E. No. 84141

STATE OF FLORIDA DEPARTMENT OF TRANSPORTATION			
ROAD NO.	COUNTY	CIP #	FINANCIAL PROJECT ID
SR 434	SEMINOLE	01785145	446491-1-38-01

SR 434
UTILITY ADJUSTMENT (4)

SHEET NO.
465