



Slavia Road Capacity Improvements - Phase 1
 Red Bug Lake Road to State Road (SR) 426/Aloma Avenue
 Seminole County, Florida
 PS-2552-19/GCM

 

ALTERNATIVE 3

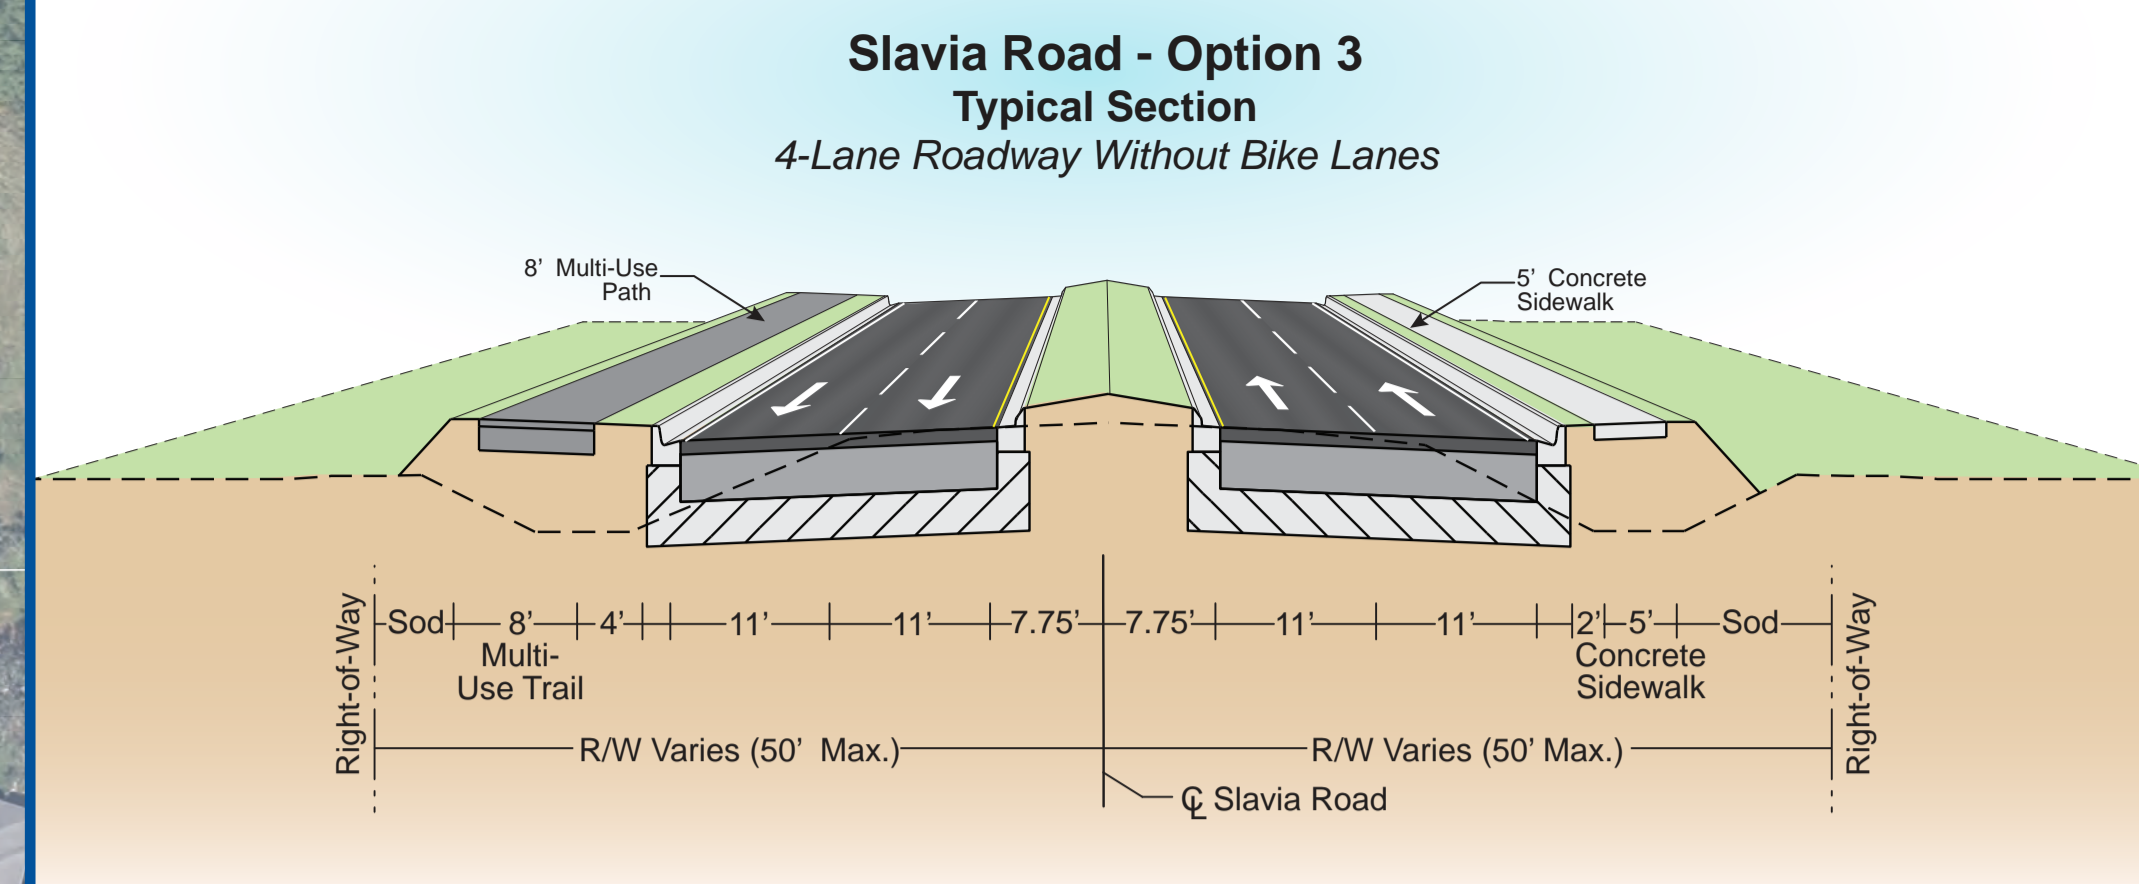

Legend

- Existing Right-of-Way
- Proposed Right-of-Way

N
 NTS